


**BUILDING WISE FSI STATEMENT**


BUILDING	FSI AREA				BALCONY	PASSAGE	STAIR	LIFT	TENEMENTS	TOTAL FSI AREA
	COMM.	RESI.	IND.	SPEC.						
JUJAR-1 (ENG)	0.00	214.56	0.00	0.00	14.16	0.00	19.50	0.00	1	214.56
<b>Total</b>	<b>0.00</b>	<b>214.56</b>	<b>0.00</b>	<b>0.00</b>	<b>14.16</b>	<b>0.00</b>	<b>19.50</b>	<b>0.00</b>	<b>1</b>	<b>214.56</b>

**FLOOR WISE FSI STATEMENT: JUJAR (ENG)**


FLOORS	FSI AREA				BALCONY	PASSAGE	STAIR	LIFT	TENEMENTS	TOTAL FSI AREA
	COMM.	RESI.	IND.	SPEC.						
PARAPETWALLOUTLINE	0.00	0.00	0.00	0.00	0.00	0.00	0.00	0.00	0	0.00
SECOND FLOOR	0.00	71.49	0.00	0.00	7.08	0.00	6.50	0.00	0	71.49
FIRST FLOOR	0.00	71.49	0.00	0.00	7.08	0.00	6.50	0.00	0	71.49
GROUND FLOOR	0.00	71.58	0.00	0.00	0.00	0.00	6.50	0.00	1	71.58
<b>Total</b>	<b>0.00</b>	<b>214.56</b>	<b>0.00</b>	<b>0.00</b>	<b>14.16</b>	<b>0.00</b>	<b>19.50</b>	<b>0.00</b>	<b>1</b>	<b>214.56</b>

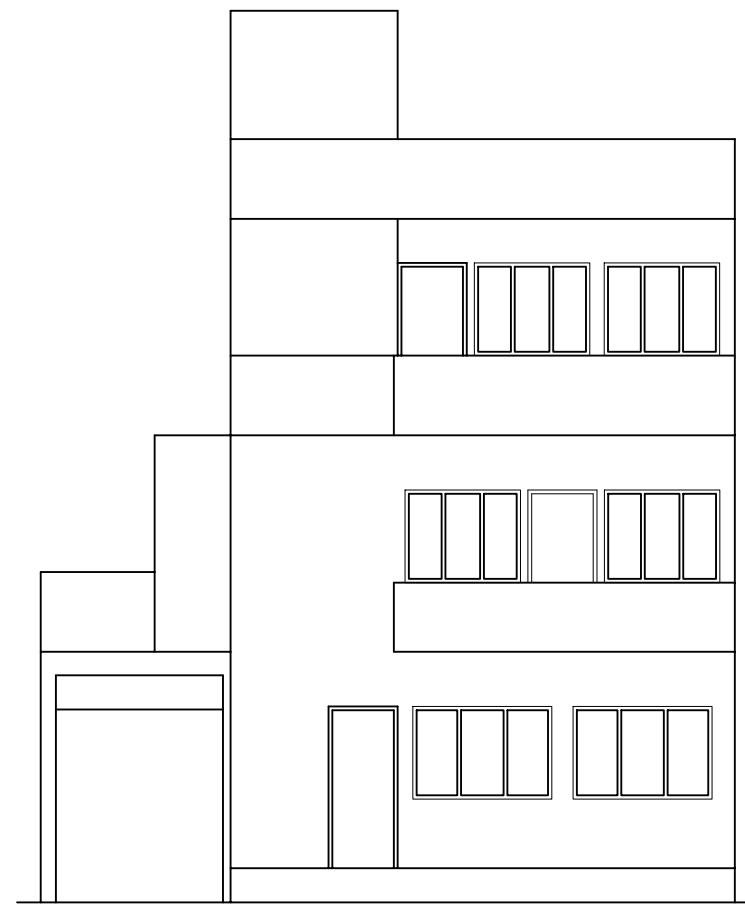


FRONT ELEVATION

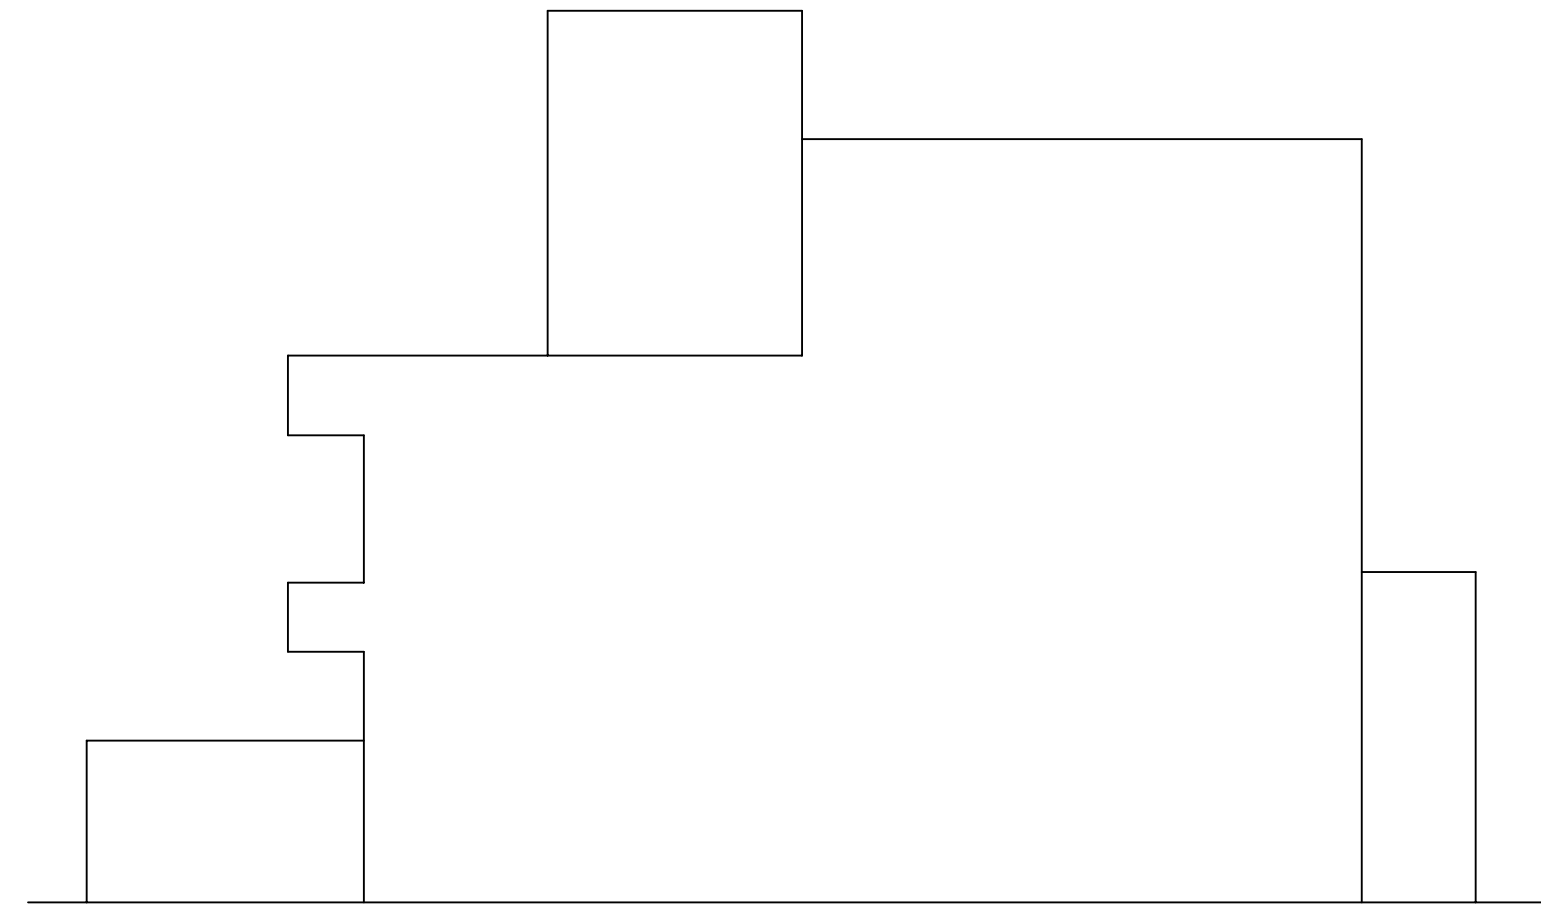

SIDE ELEVATION

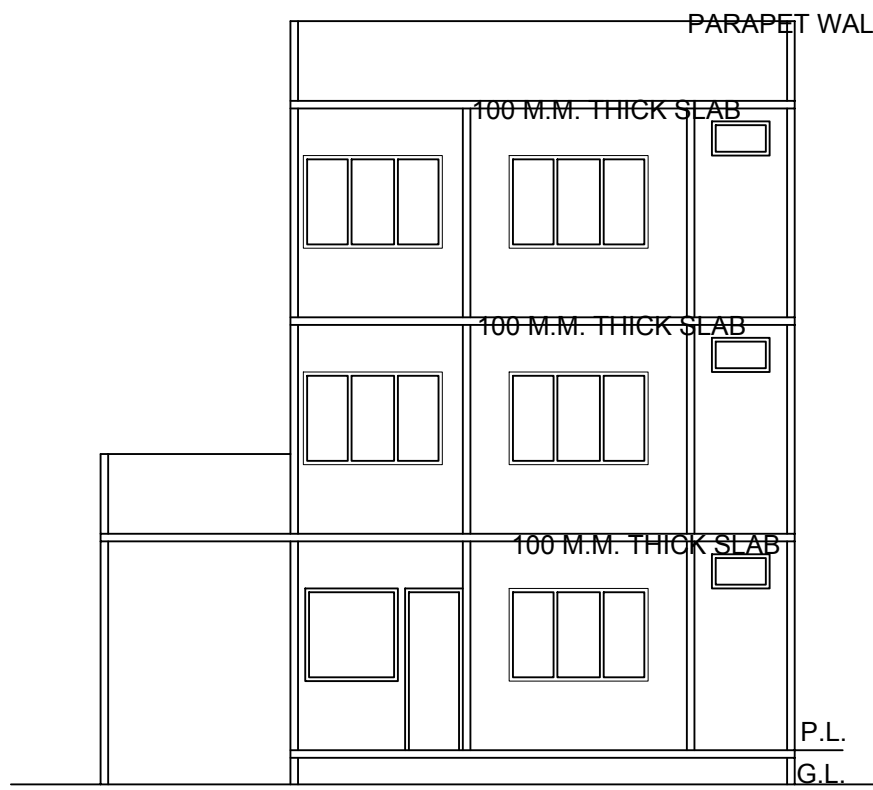

SECTION AT A - A'

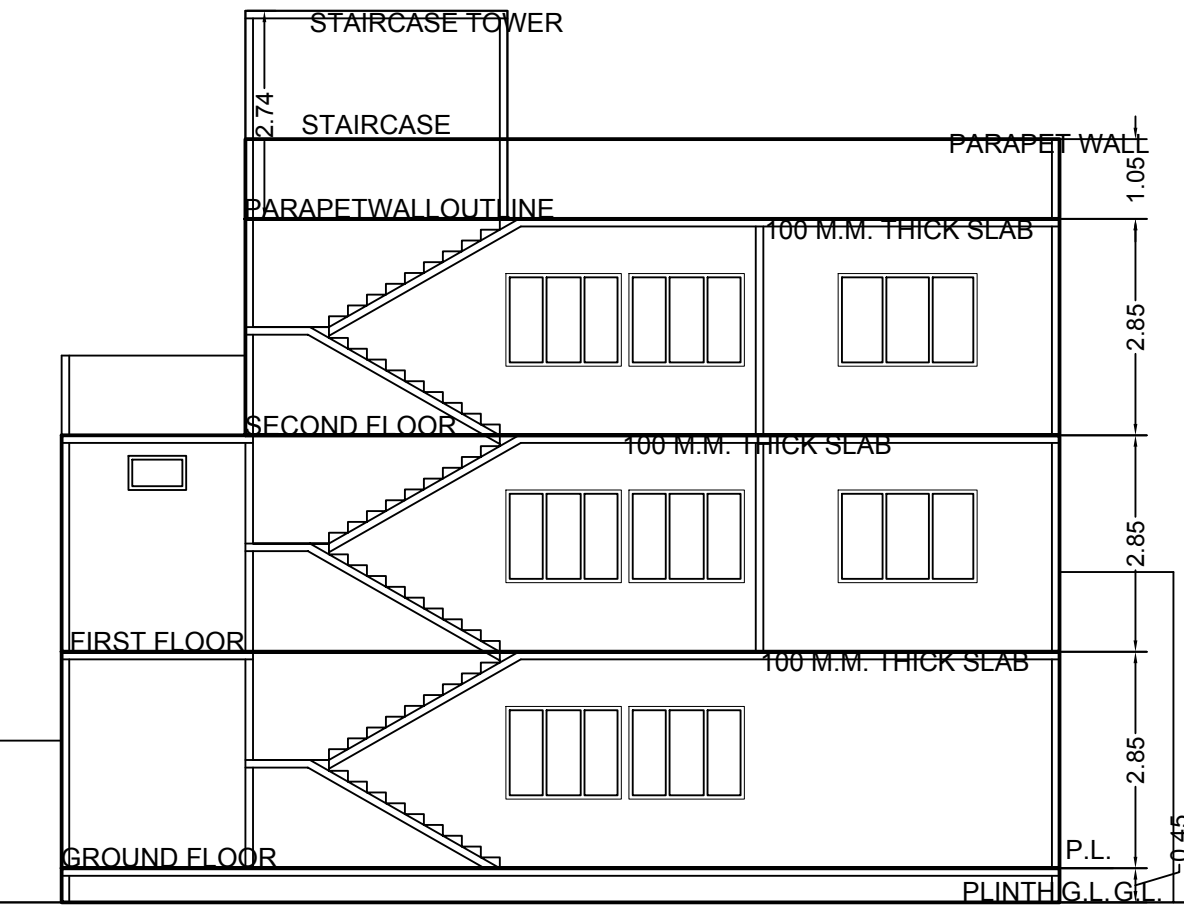


SECTION AT B - B'


FIRST FLOOR PLAN

SECOND FLOOR PLAN


GROUND FLOOR PLAN

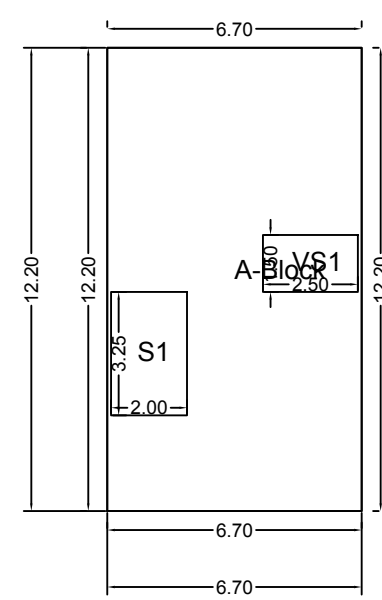


Polygon	Area
A-Block	81.74
VS1	3.75
S1	6.50
<b>Total</b>	<b>71.49</b>

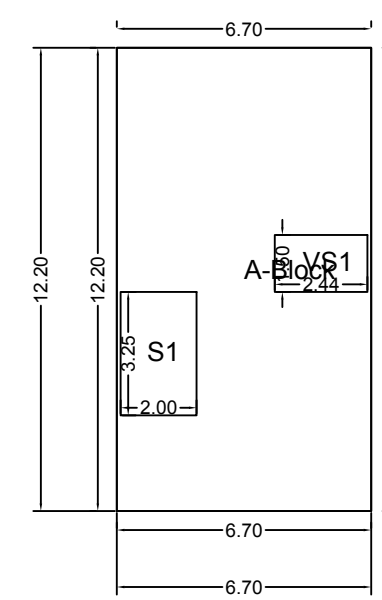


Polygon	Area
A-Block	81.74
VS1	3.66
S1	6.50
<b>Total</b>	<b>71.58</b>

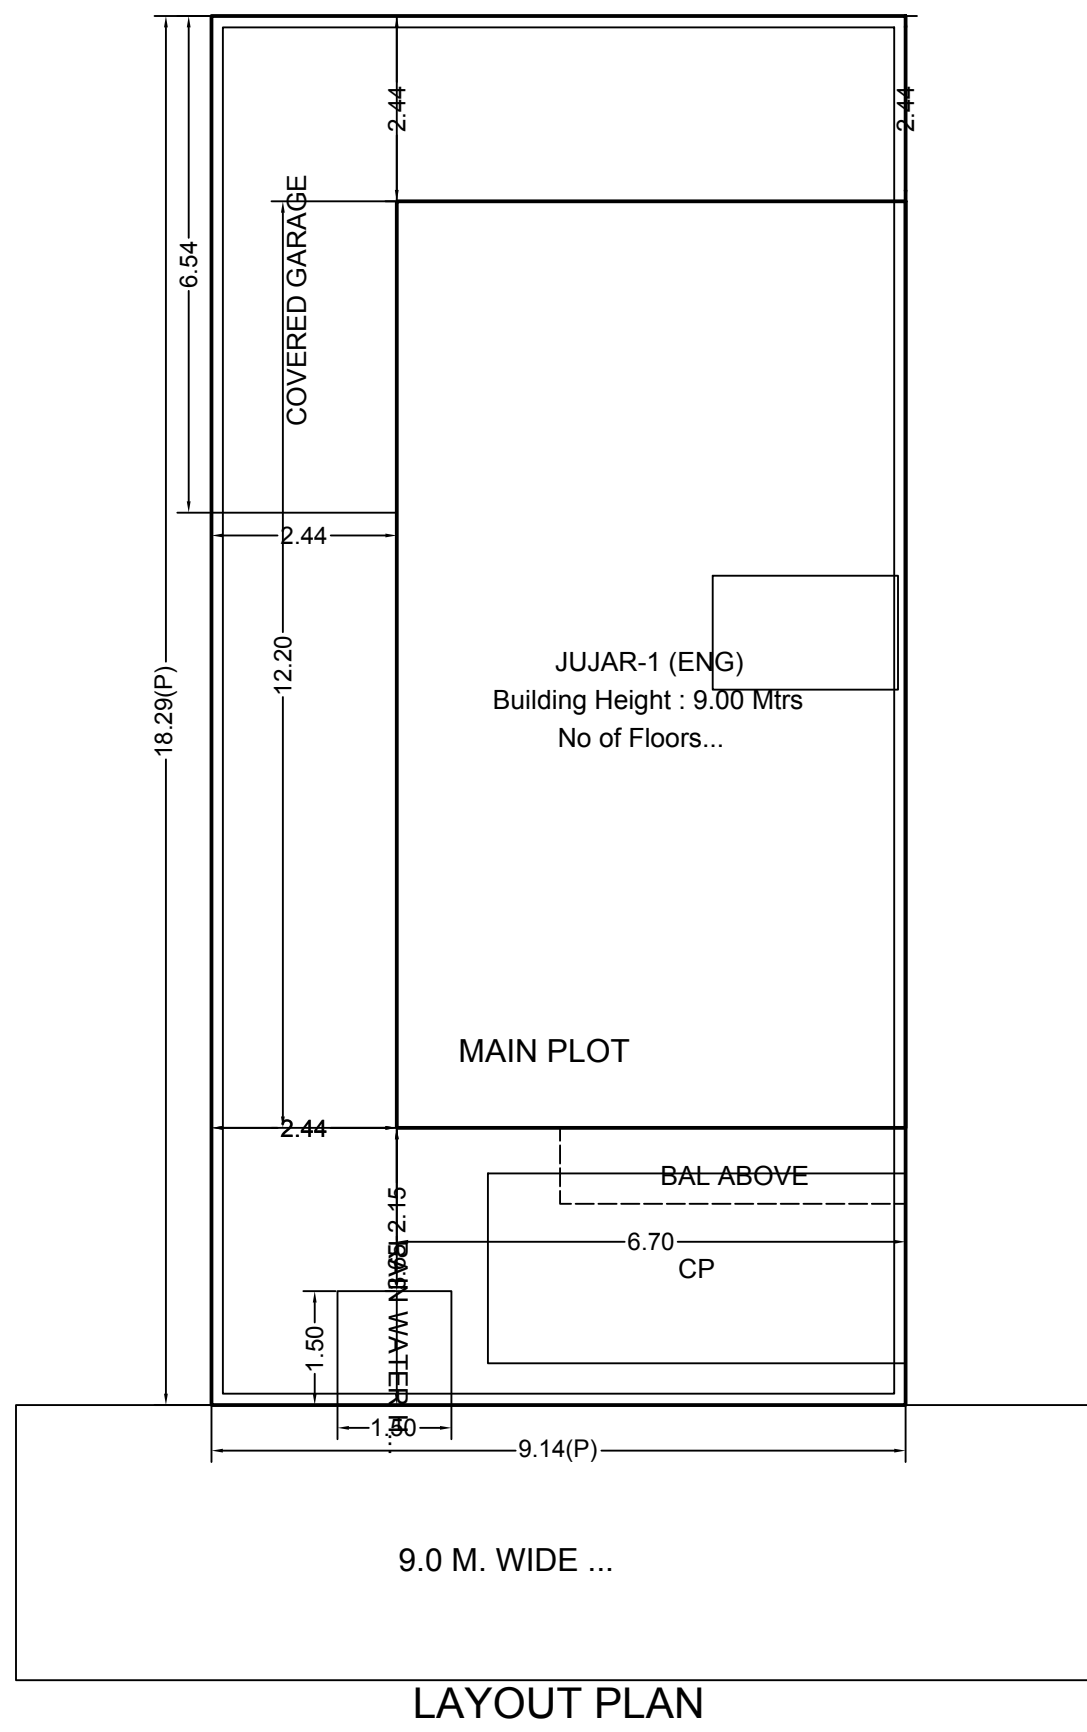


LAYOUT PLAN

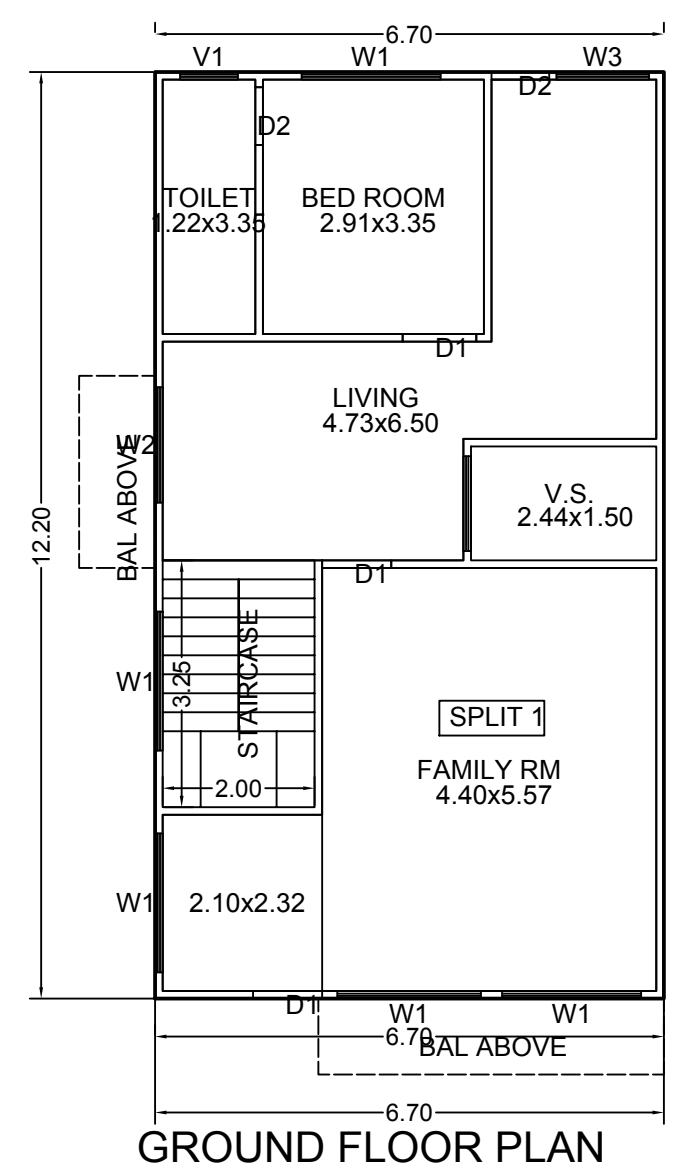


GROUND FLOOR PLAN

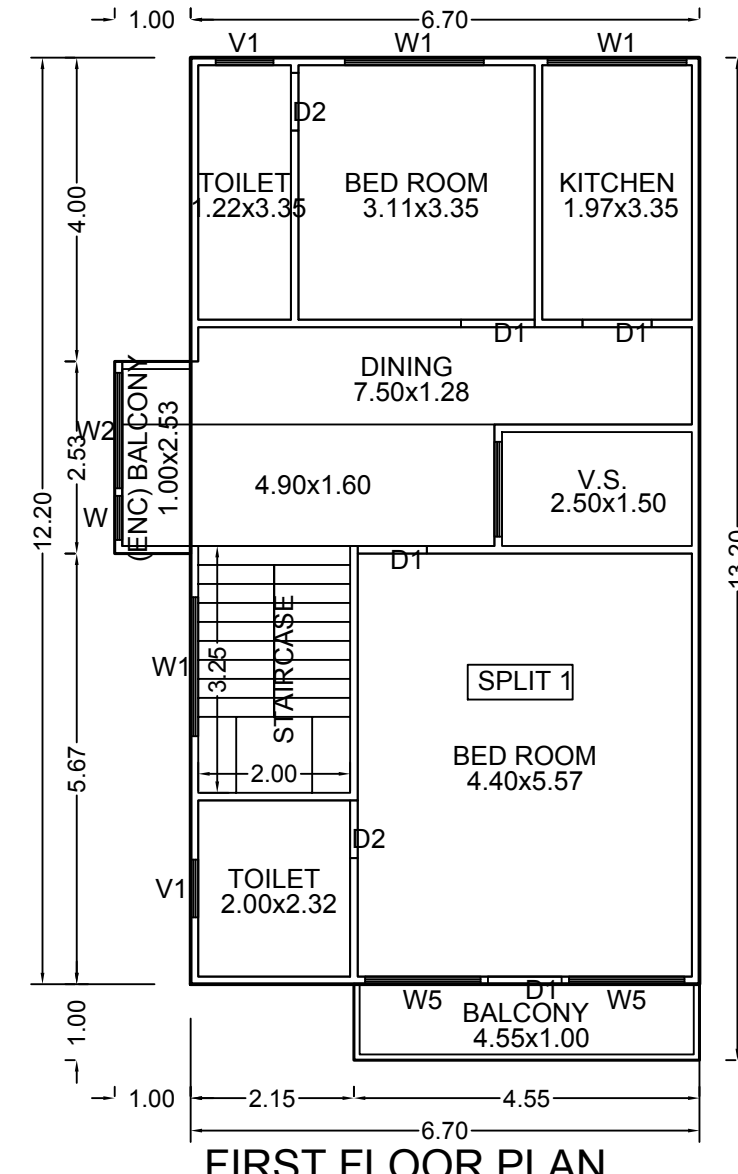


FIRST FLOOR PLAN

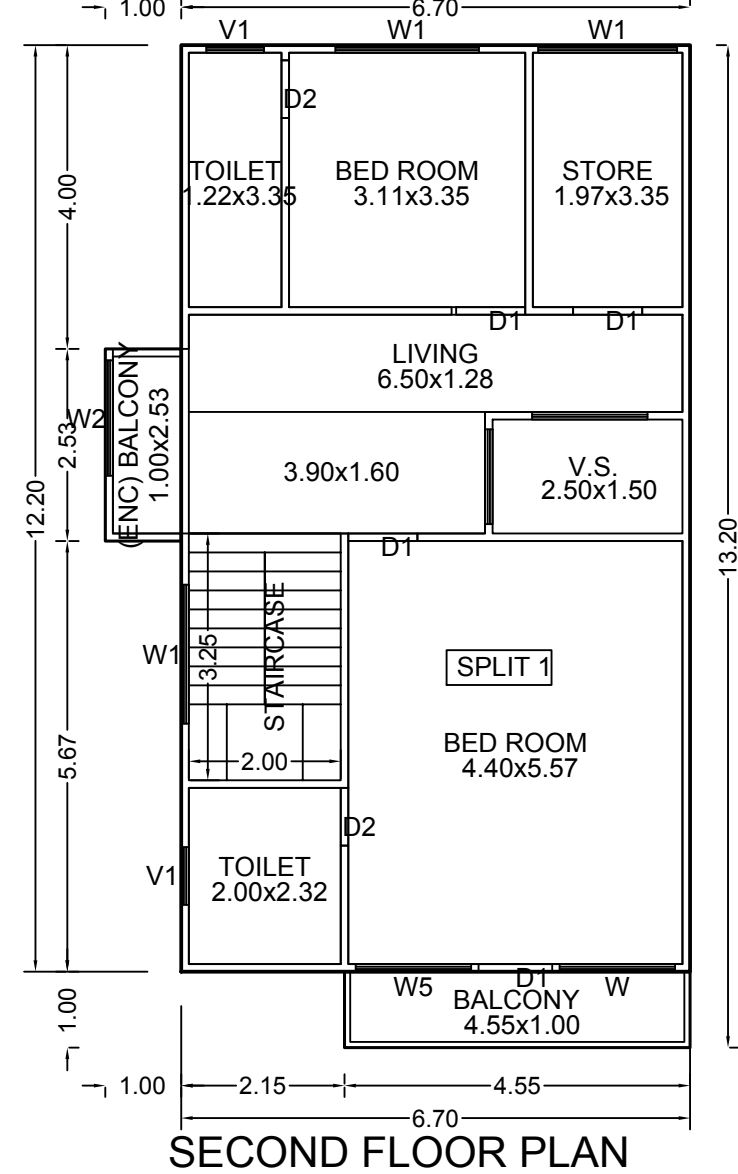

SECOND FLOOR PLAN

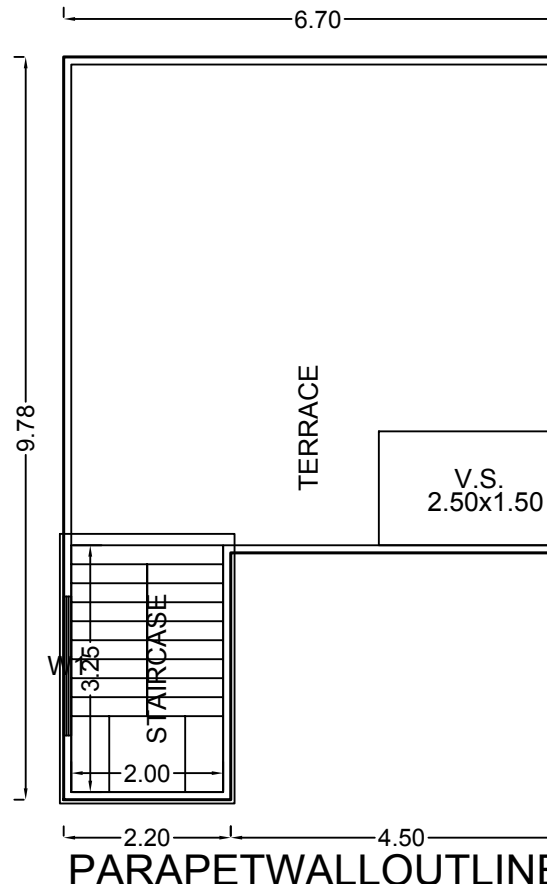

PARAPETWALLOUTLINE

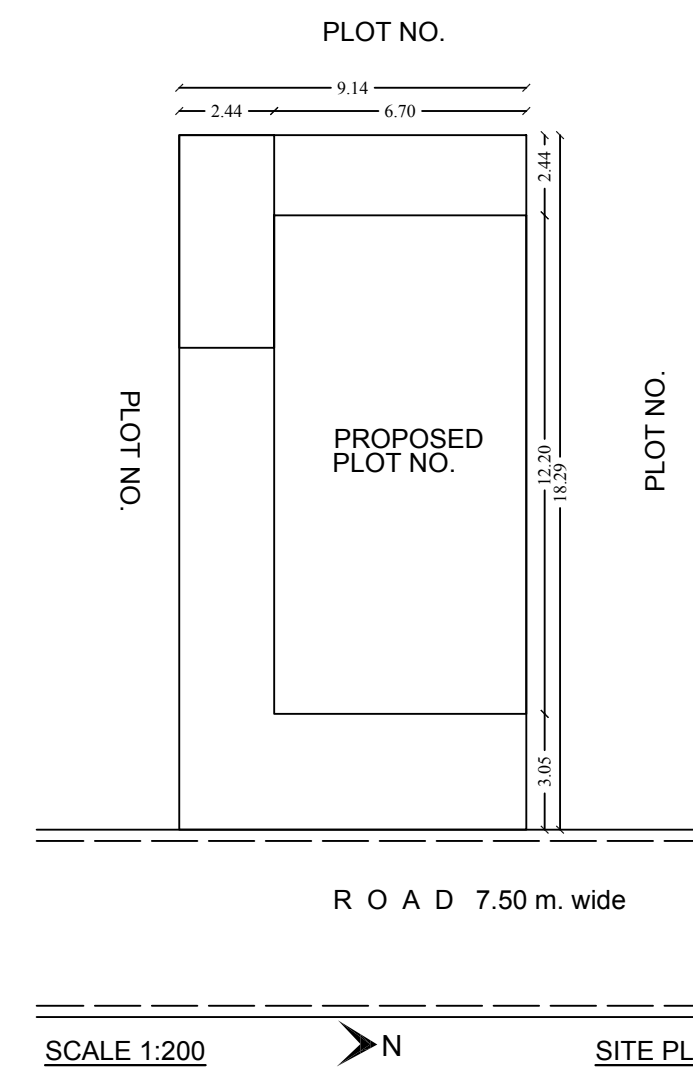

SITE PLAN

**SEAL OF APPROVAL**

AREA STATEMENT	SQ.M.	
1. AREA OF PLOT	167.17	
2. DEDUCTIONS (From Gross Plot Area)		
(a) ROAD SETBACK AREA (RW)	0.00	
(b) OTHERS	0.00	
Total (a+b)	0.00	
3. BALANCE PLOT AREA	167.17	
4. PERMISSIBLE F A R FACTOR	Not Allowed	
PERMISSIBLE BUILT UP AREA	0.00	
5. SPECIAL CASES F A R	0.00	
6. TOTAL PERMISSIBLE BUILT UP AREA	0.00	
7. PROPOSED AREAS		
(a) PROPOSED RESIDENTIAL AREA	214.56	
(b) PROPOSED COMMERCIAL AREA	0.00	
(c) PROPOSED INDUSTRIAL AREA	0.00	
(d) PROPOSED SPECIAL USE AREA	0.00	
TOTAL PROPOSED AREA (a+b+c+d)	214.56	
8. EXCESS SERVICE AREA	0.00	
9. EXISTING BUILT UP AREA	0.00	
10. OTHERS (SUBSTRUCTURE/PROJECTIONS)	5.06	
11. TOTAL BUILT UP AREA PROPOSED (7 to 10)	219.62	
12. CONSUMED FAR	1.3137	
13. TOTAL SLAB AREA	248.38	
14. COVERAGE AREA		
	PERMISSIBLE	PROPOSED
	NA	71.58 (42.82%)

**SPECIFICATIONS**

**CERTIFICATE OF AREA**

CERTIFIED THAT I HAVE SURVEYED THE PLOT UNDER REFERENCE ON \_\_\_\_\_ AND THAT THE DIMENSIONS OF THE SIDES, ETC. OF THE PLOT STATED ON THE PLAN ARE AS MEASURED ON THE SITE, AND THE AREA, SO WORKED OUT IS \_\_\_\_\_ SQUARE METRES AND TALLIES WITH THE AREA STATED IN THE DOCUMENT OF OWNERSHIP / TOWN PLANNING SCHEME RECORDS.

SIGN OF ARCHITECT/ENGINEER/SUPERVISOR

**LEGEND**

- PLOT BOUNDARY SHOWN THICK BLACK
- PROPOSED WORK SHOWN RED FILLED IN
- DRAINAGE LINE SHOWN RED DOTTED
- WATERLINE SHOWN BLUE DOTTED
- EXISTING TO BE RETAINED HATCHED
- DEMOLISHION SHOWN HATCHED YELLOW

**PROJECT INFORMATION**

PLOT NO: \_\_\_\_\_ WARD : \_\_\_\_\_  
 ZONE : \_\_\_\_\_ COLONY: \_\_\_\_\_  
 INDORE, (M.P.)

**OWNER'S NAME AND SIGNATURE**

\_\_\_\_\_

**BUILDER'S INFORMATION**

NAME : \_\_\_\_\_  
 LICENSE NO: \_\_\_\_\_  
 B.O. NAME : \_\_\_\_\_ B. I. NAME : \_\_\_\_\_  
 PREVIOUS SANCTION MEMO NO: \_\_\_\_\_  
 ARCHITECT NAME

JOB NO.	DRG.NO.	SCALE	DRAWN BY	CHECKED BY
		1:100		
INWARD NO	INWD		DATE	31-10-2012
KEY NO	396		SHEET NO	1 / 1