


SECTION AT X-X'
SCALE 1:100

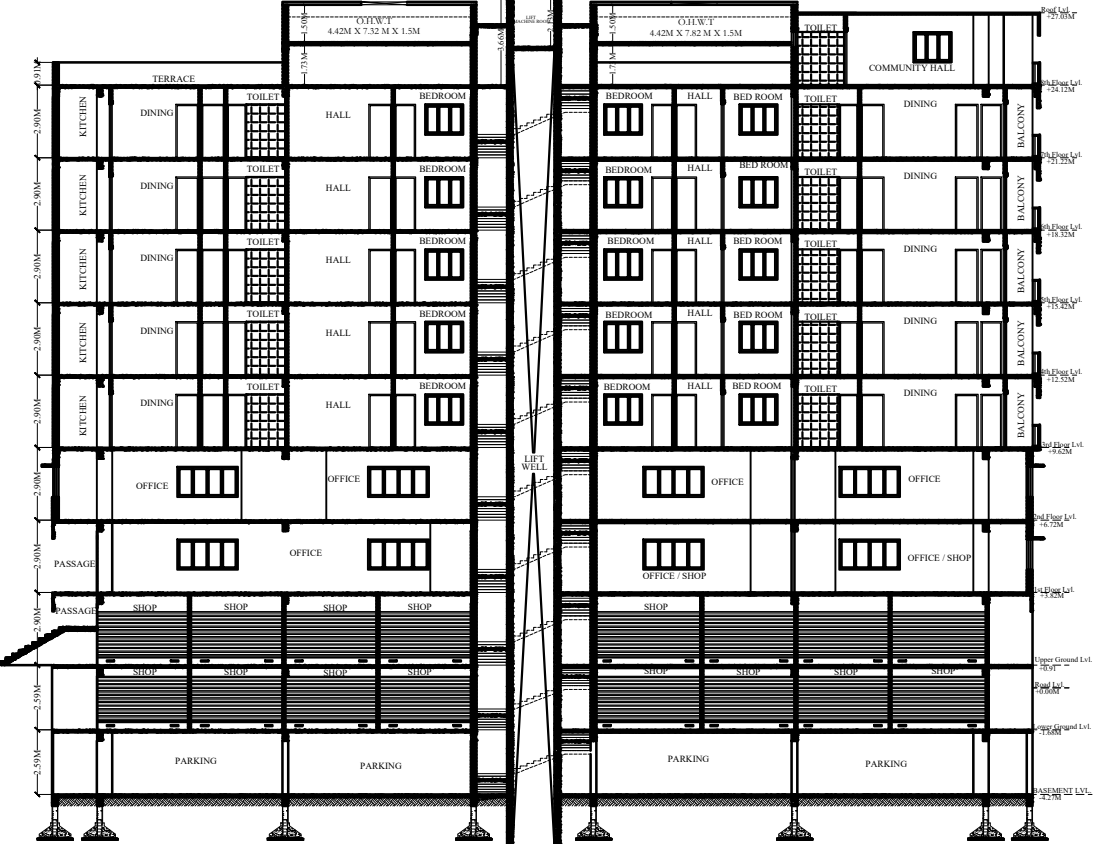

SECTION AT Y-Y'
SCALE 1:100

No. of		Area (Sq. M.)	Volume (Cu. M.)	No. of	Area (Sq. M.)	Volume (Cu. M.)
Floors	Walls					
1	124.00			124.00		
2	124.00			124.00		
GENERAL SPECIFICATION :-

FOUNDATION : PLAIN CEMENT CONCRETE AS PER DESIGN.
: R.C.C. COLUMN FOOTING & COLUMN AS PER
: STRUCTURAL DESIGN.

SUPER STRUCTURE : R.C.C. COLUMN & BEAM AS PER STR. DESIGN.
: 0.23M THK. EXT. WALL & 0.11M THK. PARTITION WALL.
: IN CEMENT MORTAR.
: R.C.C. ROOF SLAB AS PER STRUCTURAL DESIGN.

FLOOR : MOSAIC CAST IN SITU.
: CERAMIC TILES DADO IN TOILET.

INTERNAL FINISH : CEMENT PLASTER WITH P.O.P & O.B.D.

SANITARY : VITROUS CHAINA CLAY SANITARY WARE
: G.I. PIPE WATER SUPPLY.
: P.V.C. PIPE FOR SEWAGE DISPOSAL.

DOORS & WINDOW : AS PER SCHEDULE.

ELECTRICAL : COPPER WIRE WITH P.V.C. CONDUIT.

SCHEDULE OF DOORS & WINDOWS :-

SL.NO.	MKD.	SIZE	DESCRIPTION
1.	D	1.07M X 2.13M	Pannelled t.w single shutter door.
2.	D1	0.91MX2.13M	Pannelled t.w single shutter door.
3.	D2	0.76MX2.13M	Pannelled t.w single shutter door.
4.	W	1.52MX1.2M	Glazed steel framed window 3. shutt.
5.	W1	1.22MX1.2M	Glazed steel framed window 3. shutt.
6.	W2	0.91MX1.2M	Glazed steel framed window 3. shutt.
7.	V	0.61MX0.61M	Top hung steel ventilator.

PROPOSED COMMERCIAL CUM RESIDENTIAL BUILDING OF :-

1. SRI. PAWAN KUMAR GUPTA S/O :-
Late: OM PRAKASH GUPTA
2. RAJ KUMAR AGARWAI
S/O :- LATE CHHOTELAL AGARWAL
PLOT NO.- 497 & 492
KHATA NO.- 515 & 216
WARD NO.- 5
THANA NO.- 66
THANA - SERAIKELLA
P.S - ADITYAPUR
VILLAGE - BARA GAMHARIA

SIGNATURE OF ARCHITECT

SIGNATURE OF OWNER / ATTORNEY HOLDER


SCALE : -1:100 , 1:200

NORTH


SHEET NO.3/3

DATE :-

M.D.

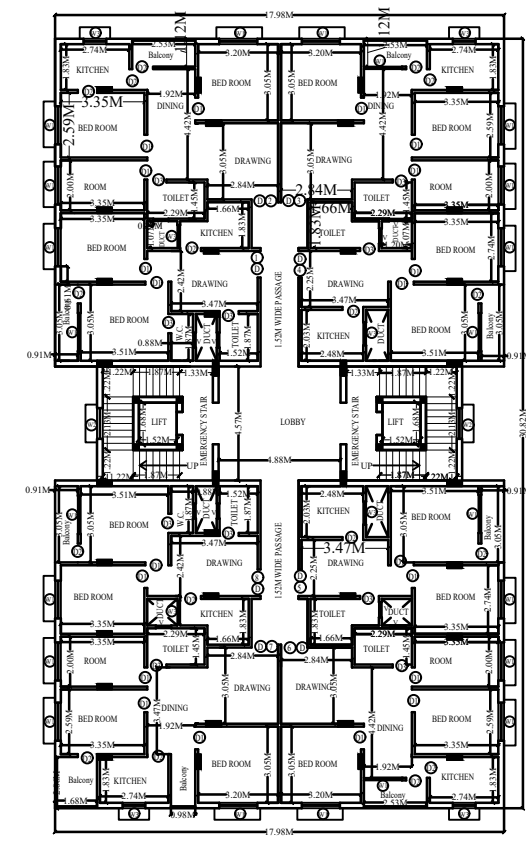

TYPICAL 3RD, 4TH, 5TH, 6TH & 7TH FLOOR PLAN
SCALE:1:100

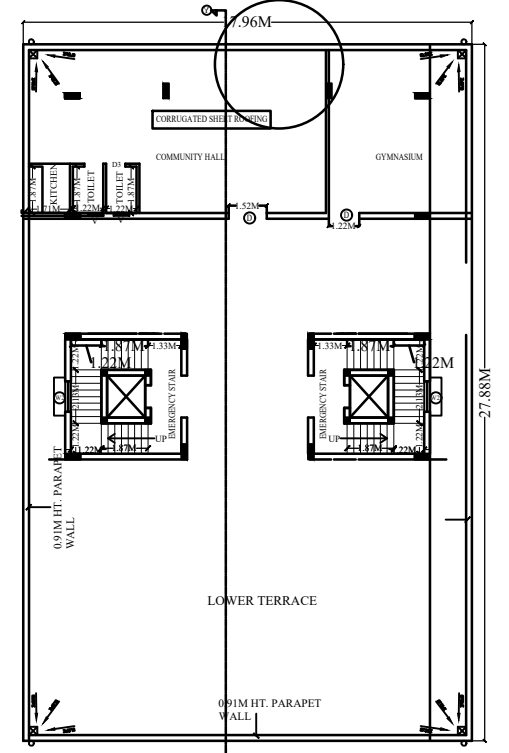

ROOF PLAN
SCALE:1:100

