
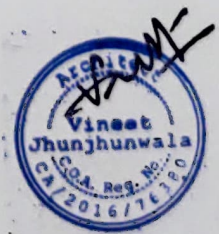
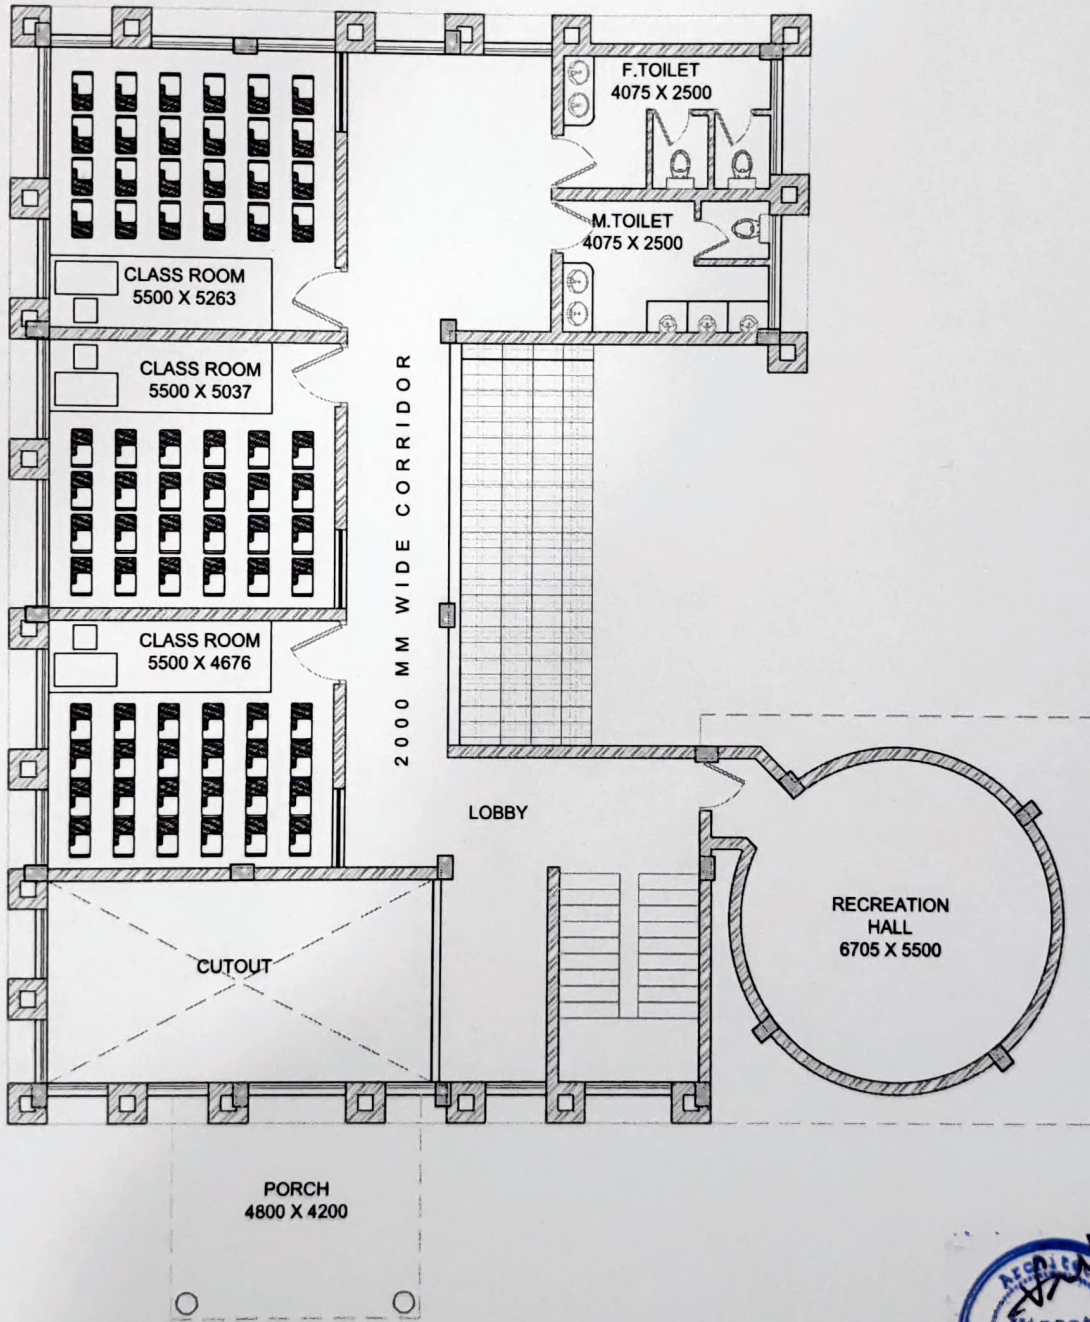
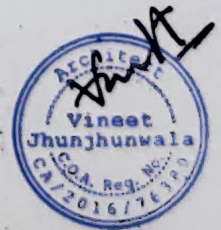
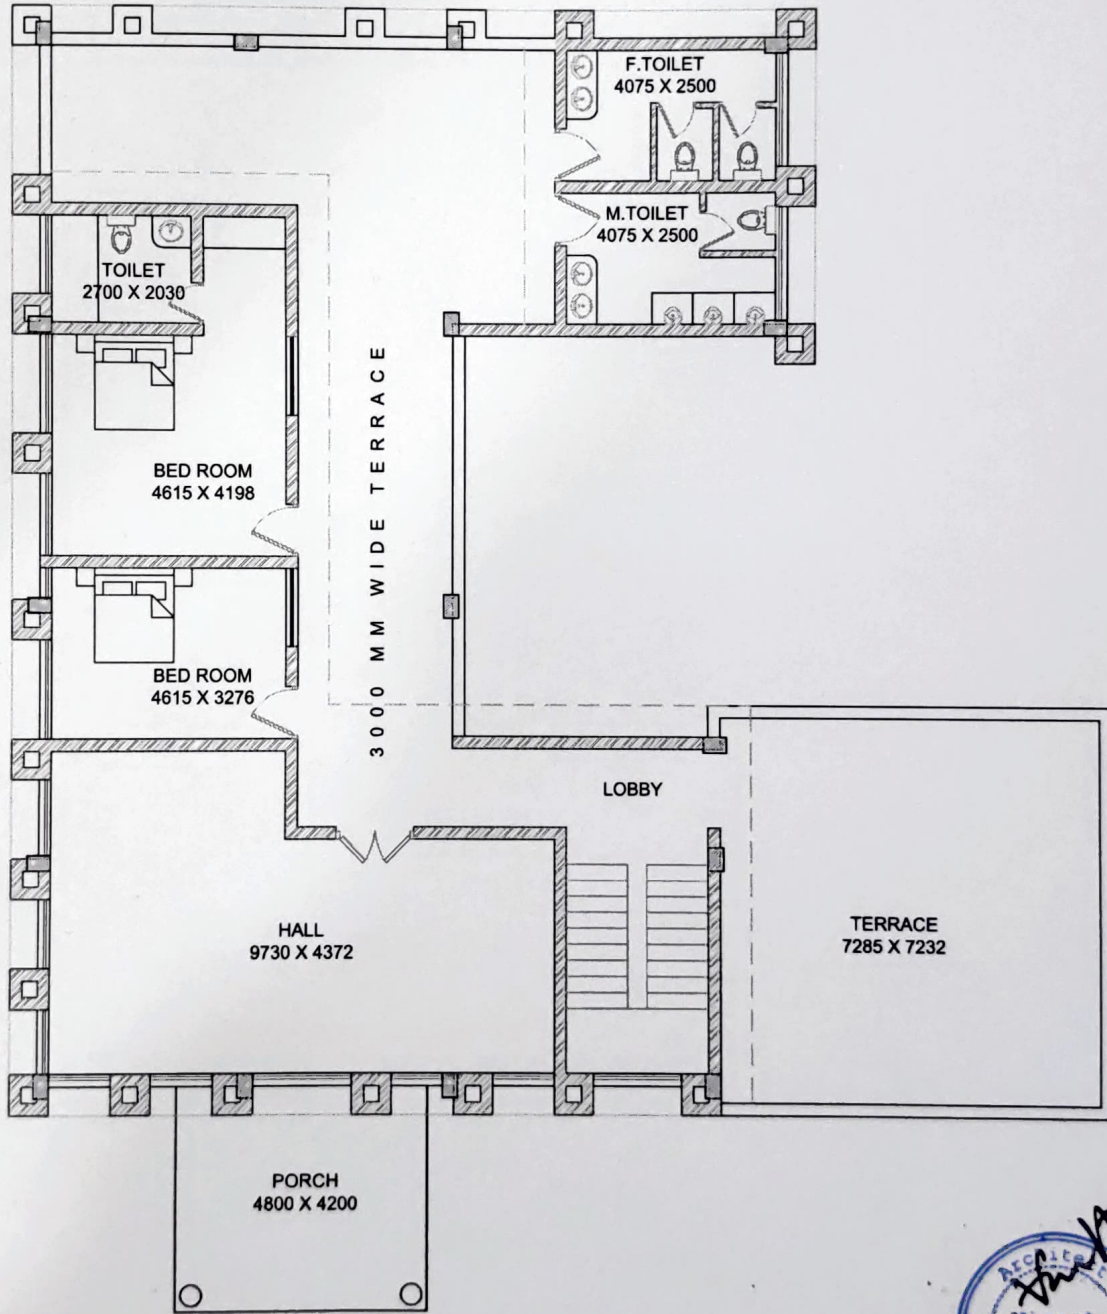


<b>PROJECT :</b> LILY FOUNDATION, GHATSILA	<b>DRAWING TITLE :</b> BLOCK - G+2	<b>TILE :</b> GROUND FLOOR PLAN	<b>ARCHITECT :</b> VINEET JHUNJHUNWALA	SCALE : NTS ALL DIMENSIONS ARE IN MM DATE : 26-08-2019 DRAWING : ABL/21/07/19 <b>02</b>	N 	<b>ENGINEER</b>
--	---------------------------------------	---------------------------------------	--	---	--	-----------------



<b>PROJECT :</b> LILY FOUNDATION, GHATSILA	<b>DRAWING TITLE :</b> BLOCK - G+2	<b>TILE:</b> FIRST FLOOR PLAN	<b>ARCHITECT :</b> VINEET JHUNJHUNWALA	SCALE : NTS ALL DRAWINGS ARE IN MM DATE : 26-08-2019 DRAWING - ANK/P/1/PB/ 03	N 	<b>ENGINEER:</b>
--	---------------------------------------	-------------------------------------	--	---	--	------------------





PROJECT : LILY FOUNDATION, GHATSILA	DRAWING TITLE : BLOCK - G+2	TILE: SECOND FLOOR PLAN	ARCHITECT : VINEET JHUNJHUNWALA	SCALE : NTS	N 	ENGINEER
				ALL DIMENSIONS ARE IN MM		
				DATE : 26-08-2019		
				DRAWING NO. : 04		