


ROAD TOP LVL. - 100.542 (ASSUME)

PARK ROAD

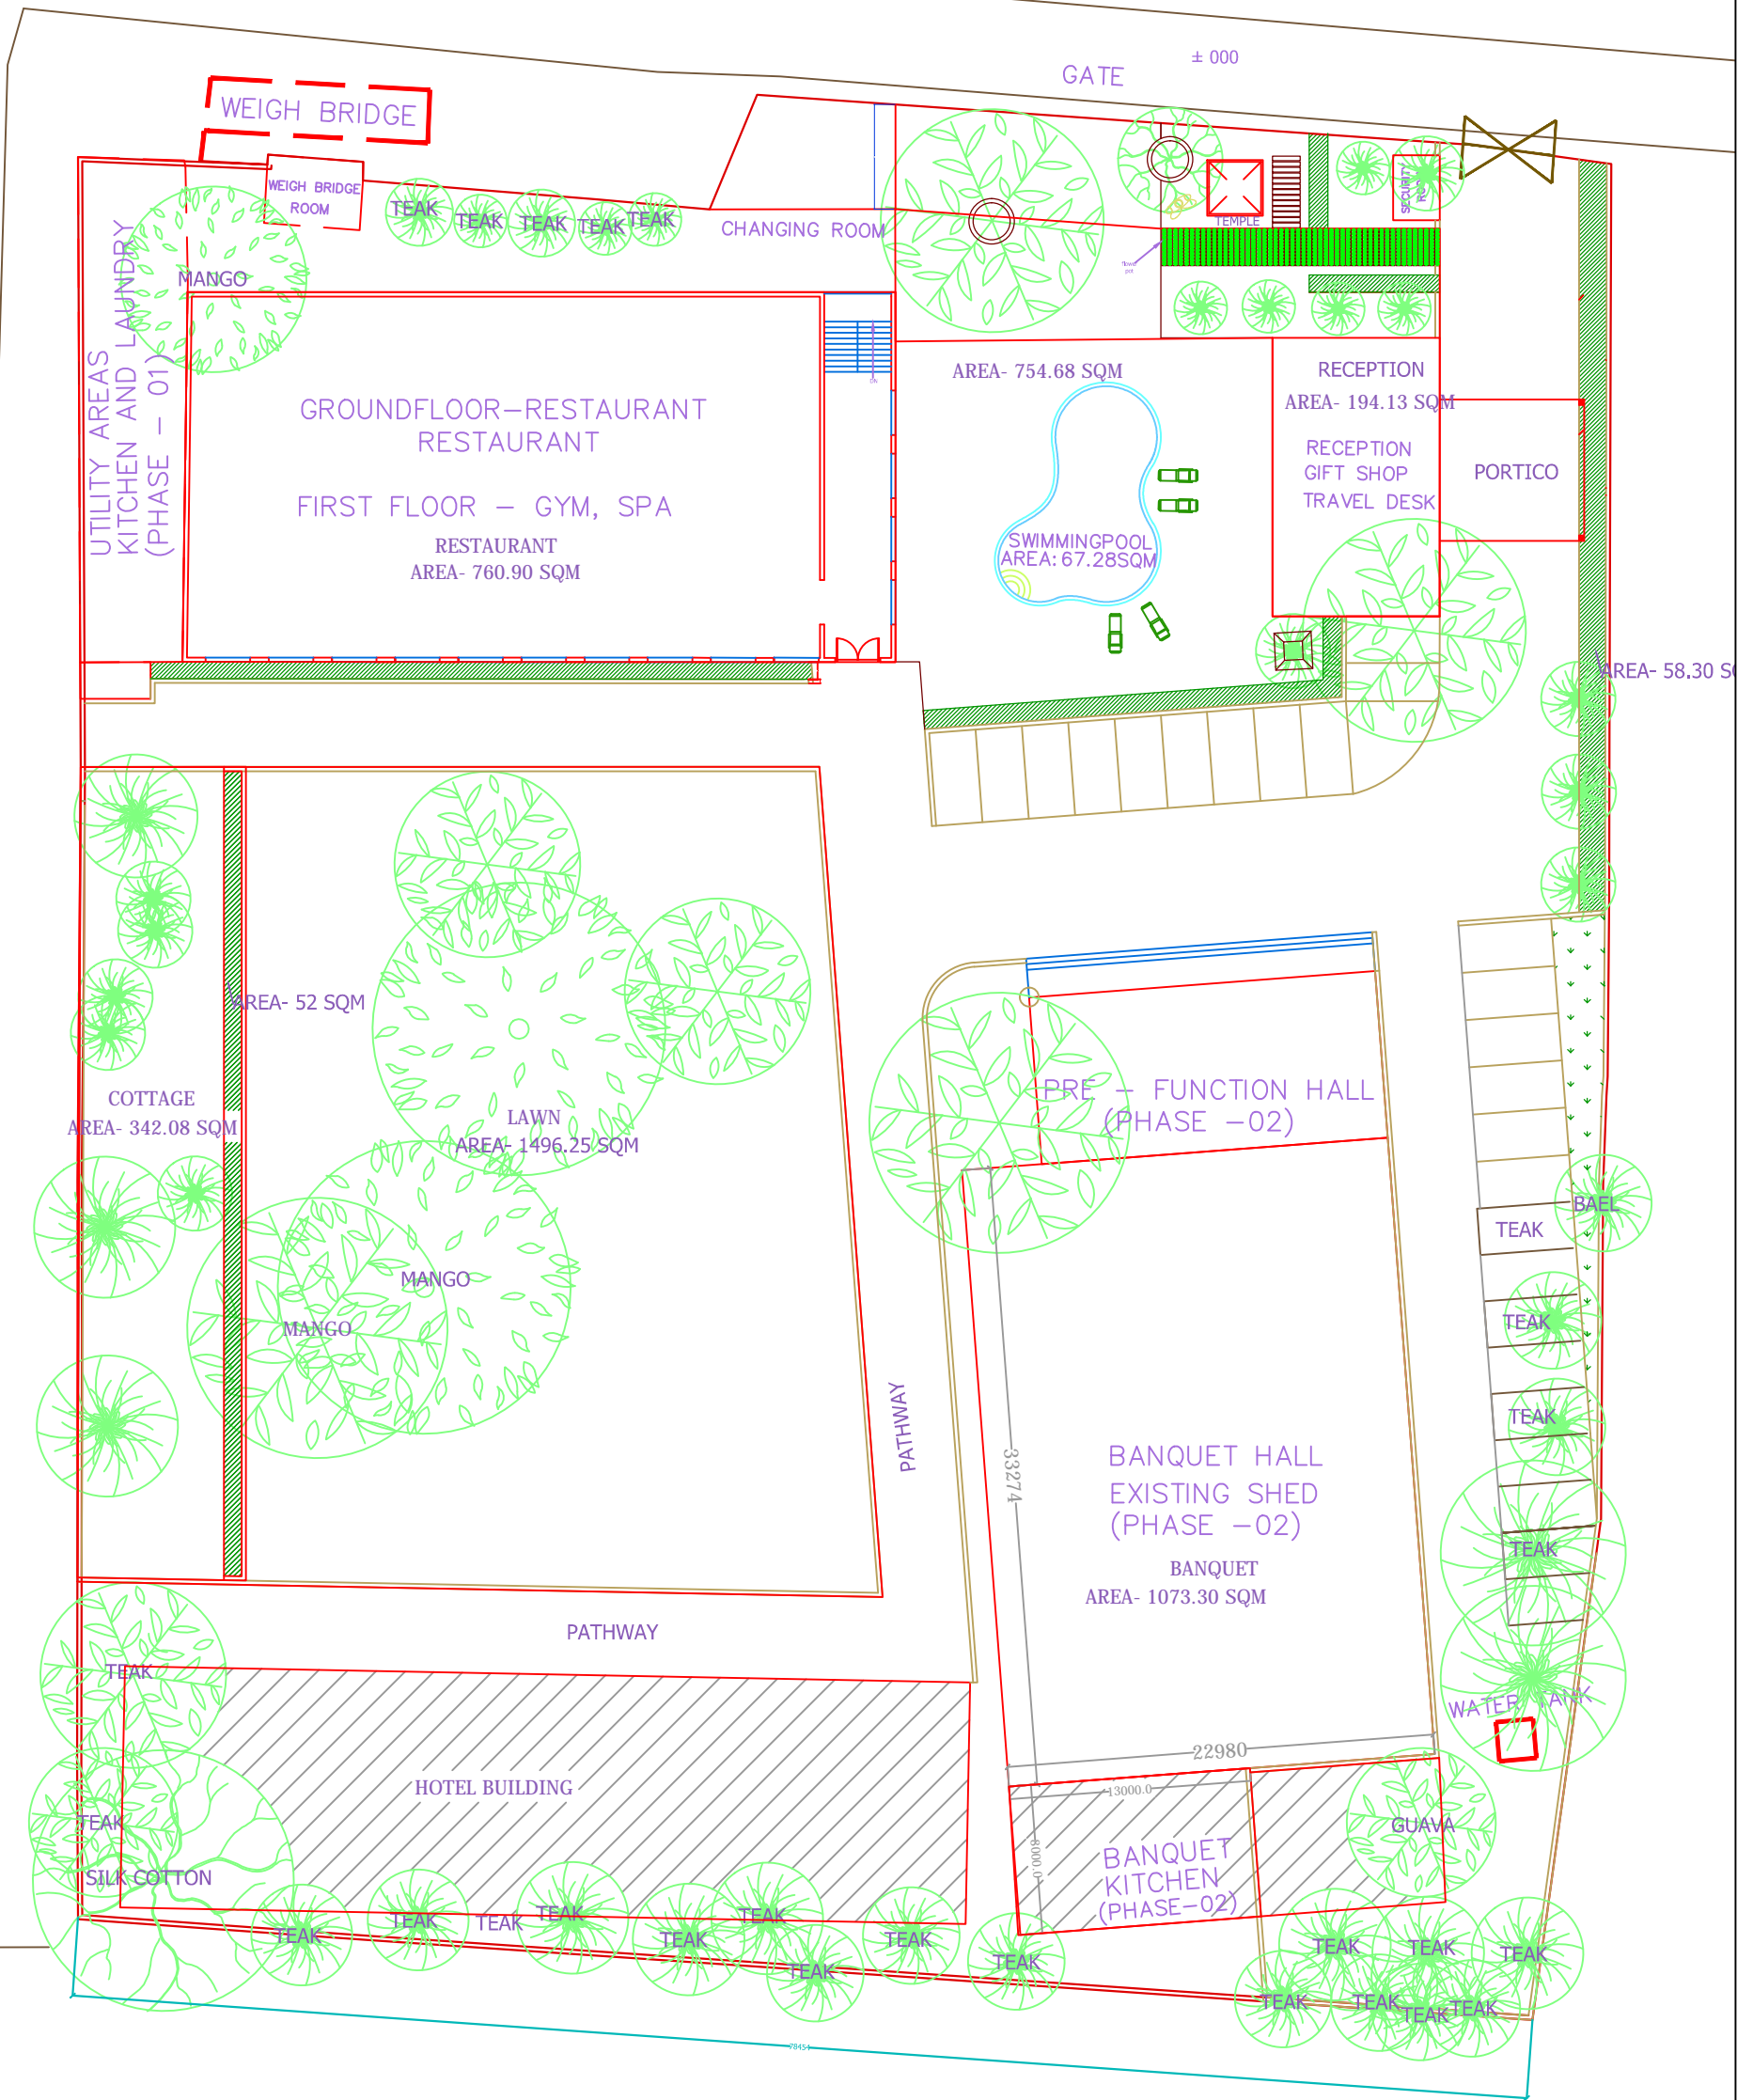

Title : PROPOSED SITE PLAN	OPTION 02	DRAWN BY SWETA	SCALE SCALED TO PAPER	Sheet No 01	NORTH	ARCHITECT - Nalin Goel Add- E-605, M.P. City Baikunth Palace, Behind Auto Cluster, Adityapur Main Road Jamshedpur - 832109 Phone - 2200123, 9334007673 Email - office@nalingoel.com Website: www.nalingoel.com	
Project : ANUP CHOUDHARY RESORT, GAMHARIA		Dispatch Date 12.01.23	UNIT (MM)				