



Project Title :RAVINDRA KUMAR SINHA

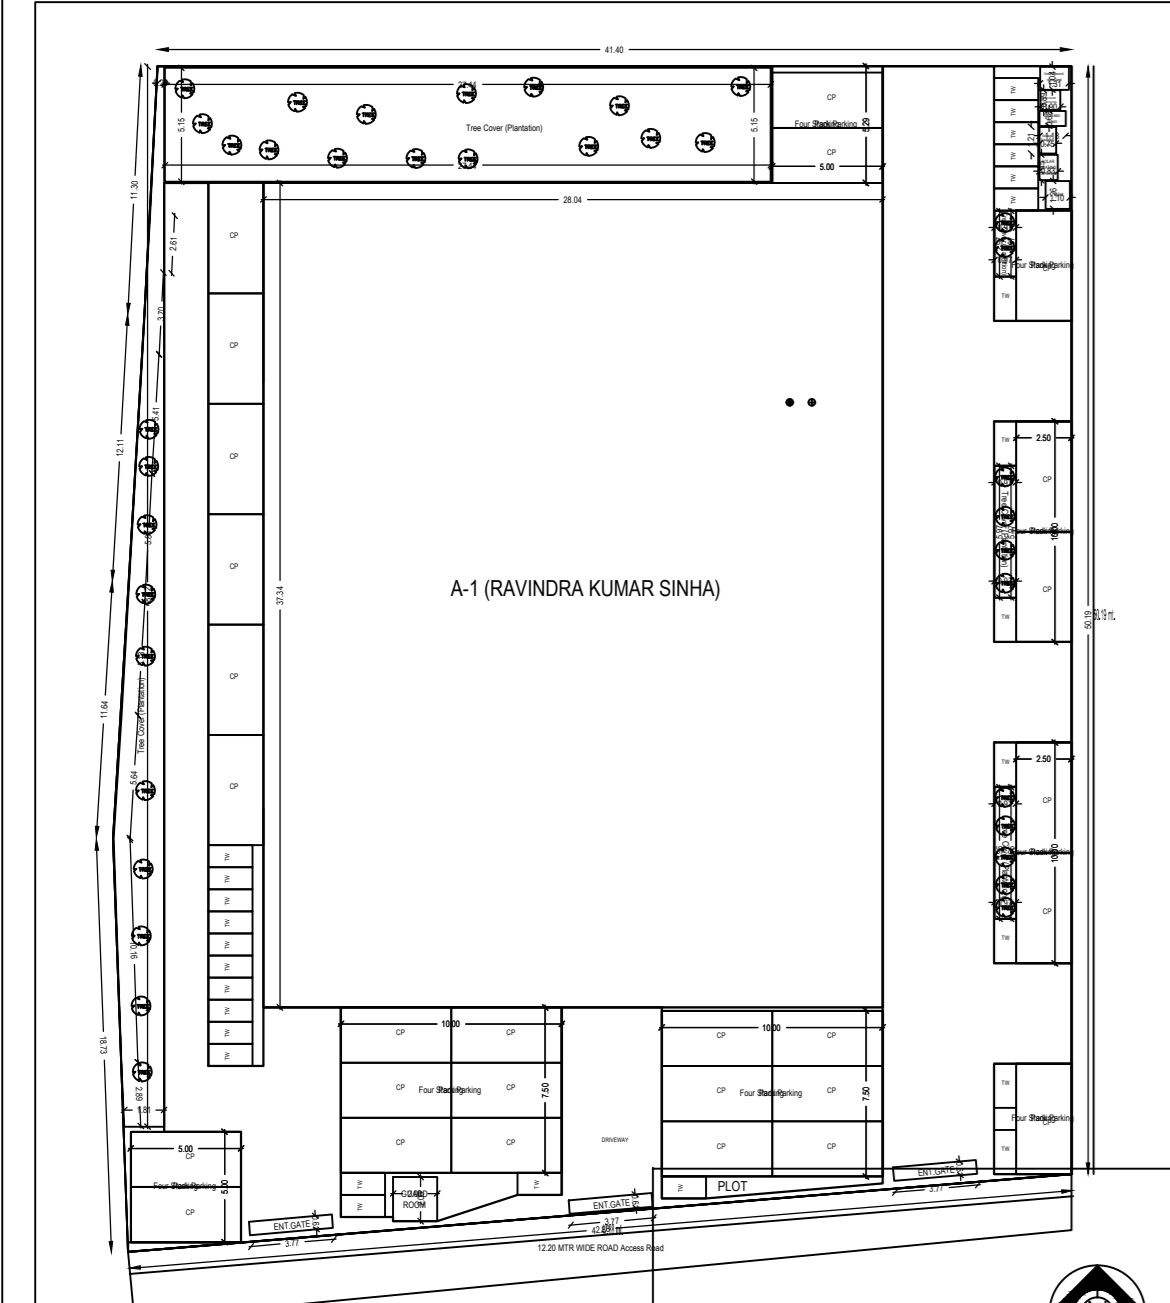

SITE PLAN



GROUND FLOOR PLAN SCALE:1:100


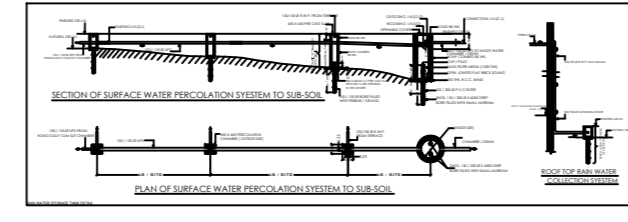


PROPOSED RESIDENTIAL BUILDING PLAN FOR LAND OWNER  
 RAVINDRA KUMAR SINHA  
 S/O- LATE SHY NANDAN PRASAD  
 DEVELOPED BY:  
 HEAVEN INDIA REAL TECH LTD.

DETAILS OF FLOOR :-  
 FLOOR NO. 01  
 AREA - 1440 SQ. METERS  
 ROOMS - 40  
 BATHS - 40  
 KITCHENS - 40  
 BALCONIES - 40  
 STAIRS - 4  
 ELEVATOR - 1  
 SERVICE FLOOR PLAN  
 1/1000


SH NO. 1/3

PLANNER

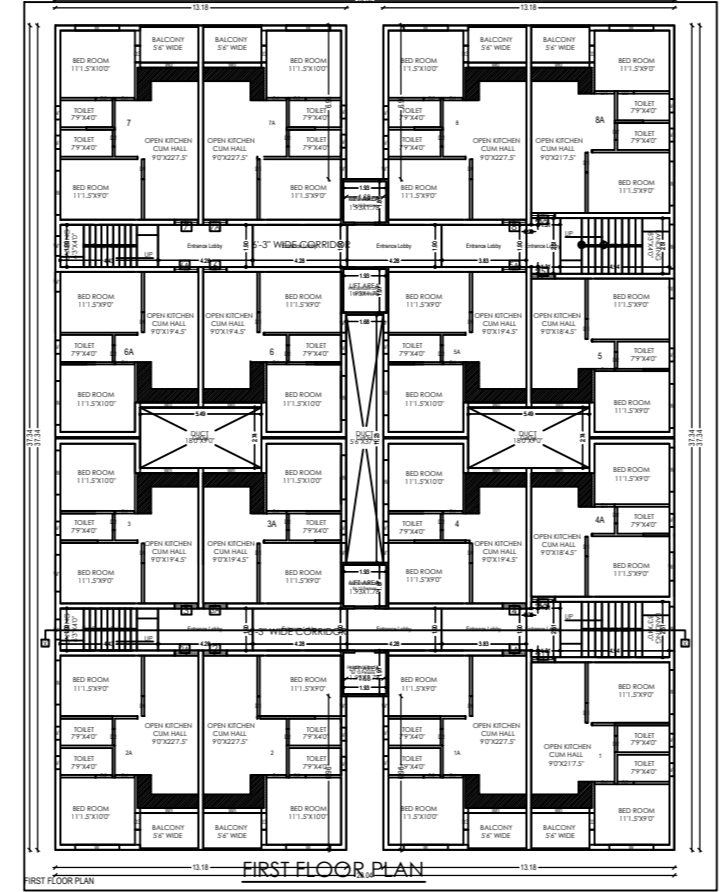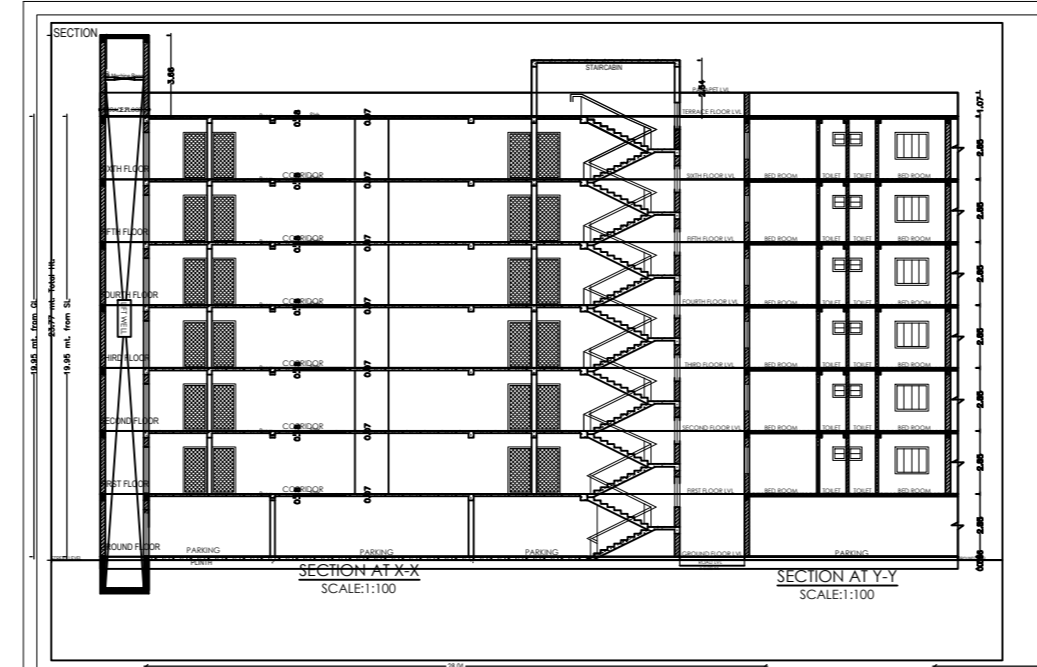

FIRST FLOOR PLAN

SECOND TO FIFTH FLOOR PLAN

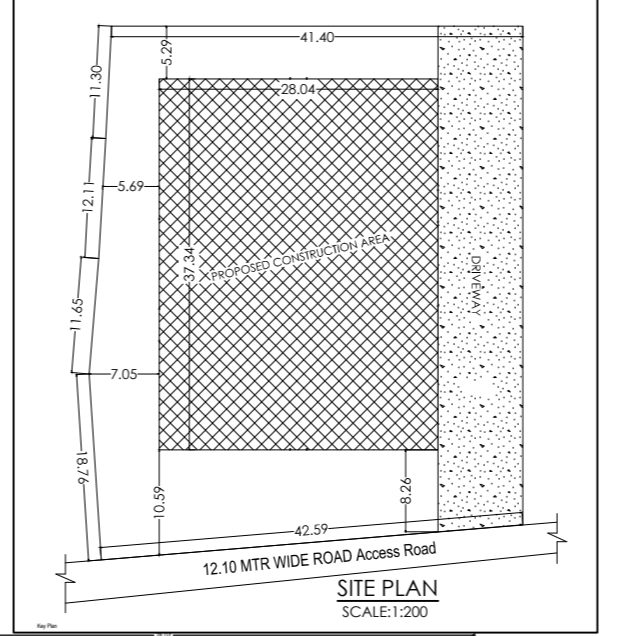


PROPOSED RESIDENTIAL BUILDING PLAN FOR LAND OWNER  
 RAVINDRA KUMAR SINHA  
 S/O- LATE SHY NANDAN PRASAD  
 DEVELOPED BY:  
 HEAVEN INDIA REAL TECH LTD.

DETAILS OF FLOOR :-  
 FLOOR NO. 01  
 AREA - 1440 SQ. METERS  
 ROOMS - 40  
 BATHS - 40  
 KITCHENS - 40  
 BALCONIES - 40  
 STAIRS - 4  
 ELEVATOR - 1  
 SERVICE FLOOR PLAN  
 1/1000

SH NO. 3/3

PLANNER


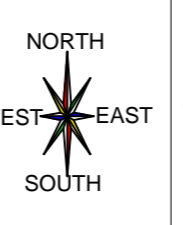


PROPOSED RESIDENTIAL BUILDING PLAN FOR LAND OWNER  
 RAVINDRA KUMAR SINHA  
 S/O- LATE SHY NANDAN PRASAD  
 DEVELOPED BY:  
 HEAVEN INDIA REAL TECH LTD.


DETAILS OF FLOOR :-  
 FLOOR NO. 01  
 AREA - 1440 SQ. METERS  
 ROOMS - 40  
 BATHS - 40  
 KITCHENS - 40  
 BALCONIES - 40  
 STAIRS - 4  
 ELEVATOR - 1  
 SERVICE FLOOR PLAN  
 1/1000

SH NO. 3/3



PLANNER

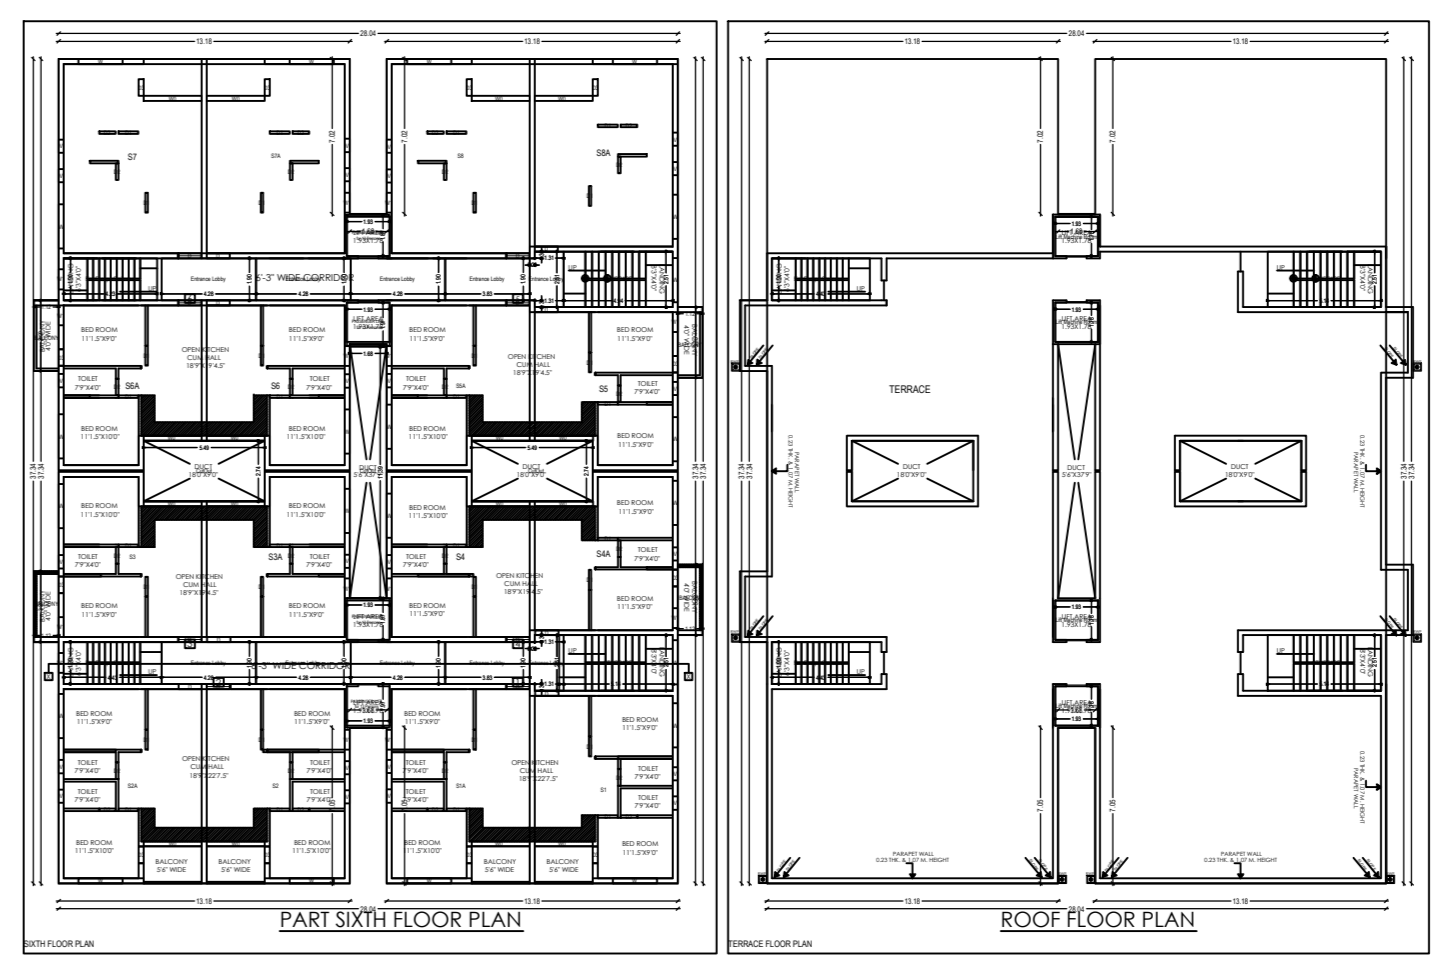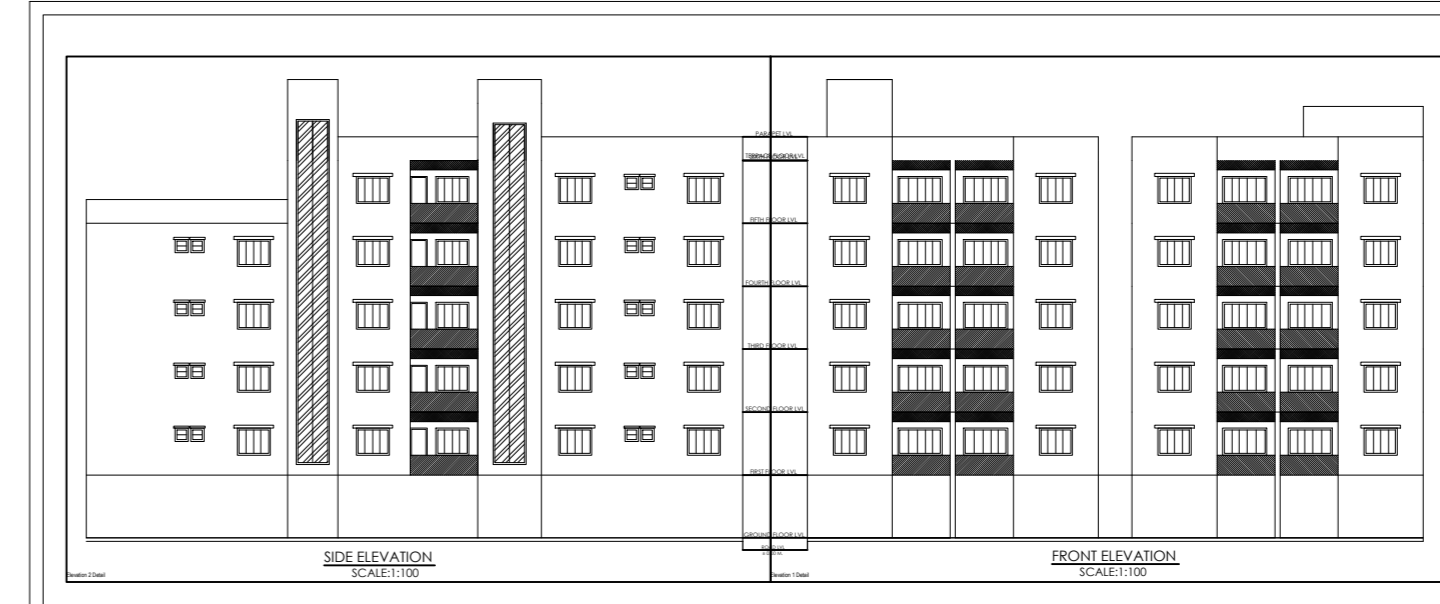

EAST TO FIFTH FLOOR PLAN

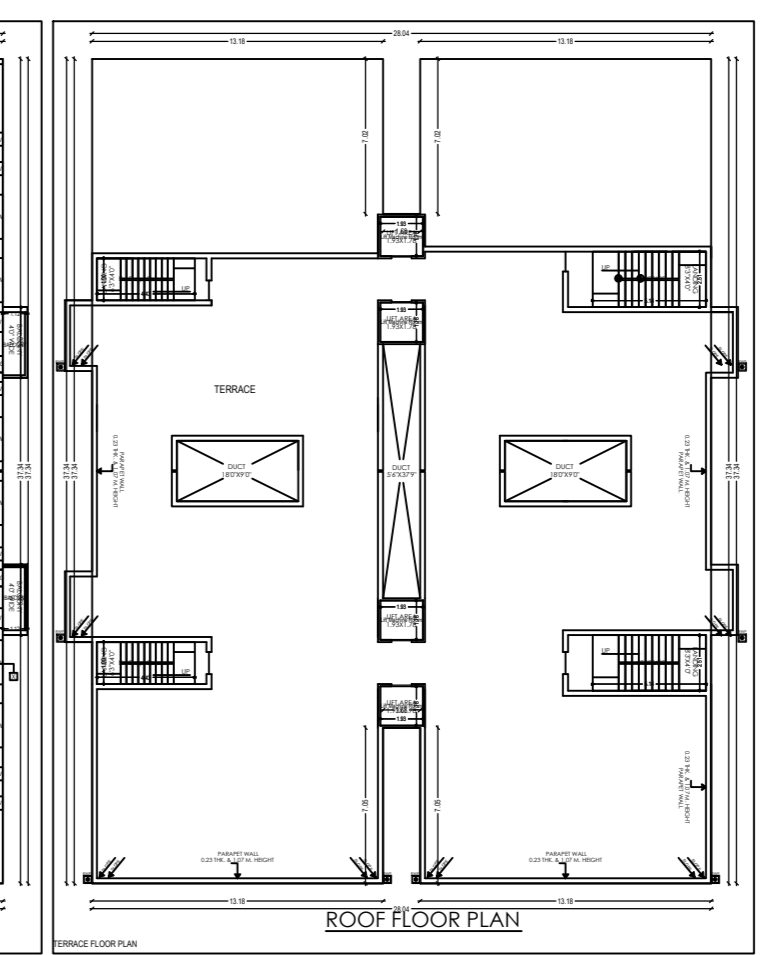

ROOF FLOOR PLAN

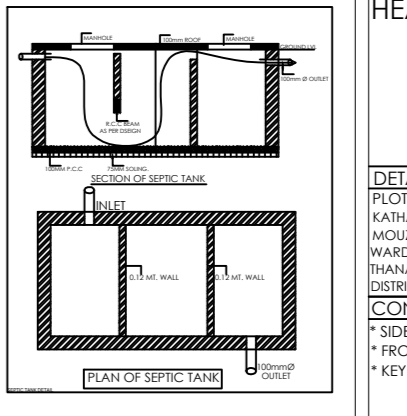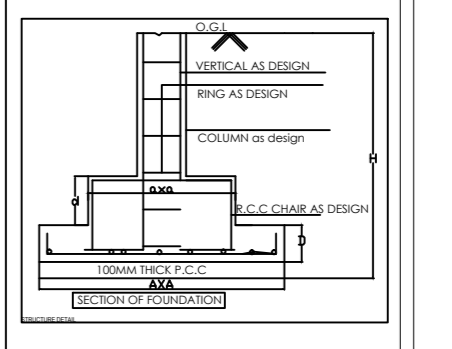

PROPOSED RESIDENTIAL BUILDING PLAN FOR LAND OWNER  
 RAVINDRA KUMAR SINHA  
 S/O- LATE SHY NANDAN PRASAD  
 DEVELOPED BY:  
 HEAVEN INDIA REAL TECH LTD.

DETAILS OF FLOOR :-  
 FLOOR NO. 01  
 AREA - 1440 SQ. METERS  
 ROOMS - 40  
 BATHS - 40  
 KITCHENS - 40  
 BALCONIES - 40  
 STAIRS - 4  
 ELEVATOR - 1  
 SERVICE FLOOR PLAN  
 1/1000

SH NO. 3/3

PLANNER

NO.	REVISION	DATE
1	ISSUED FOR PERMIT	15/08/2024
2	ISSUED FOR PERMIT	15/08/2024
