


TERRACE FLOOR PLAN (SCALE 1:100)

Building :A (B)

Floor Name	Total Built Up Area (Sq.mt.)	Proposed FAR Area (Sq.mt.) Resi.	Total FAR Area (Sq.mt.)	Total Consumed Additional FAR Area (Sq.mt.)	Tnmt (No.)
Ground Floor	167.01	167.01	167.01	167.01	01
First Floor	167.01	167.01	167.01	167.01	00
Second Floor	131.62	131.62	131.62	131.62	00
Terrace Floor	0.00	0.00	0.00	0.00	00
Total :	465.64	465.64	465.64	465.64	01
Total Number of Same Buildings :	1				
Total :	465.64	465.64	465.64	465.64	01

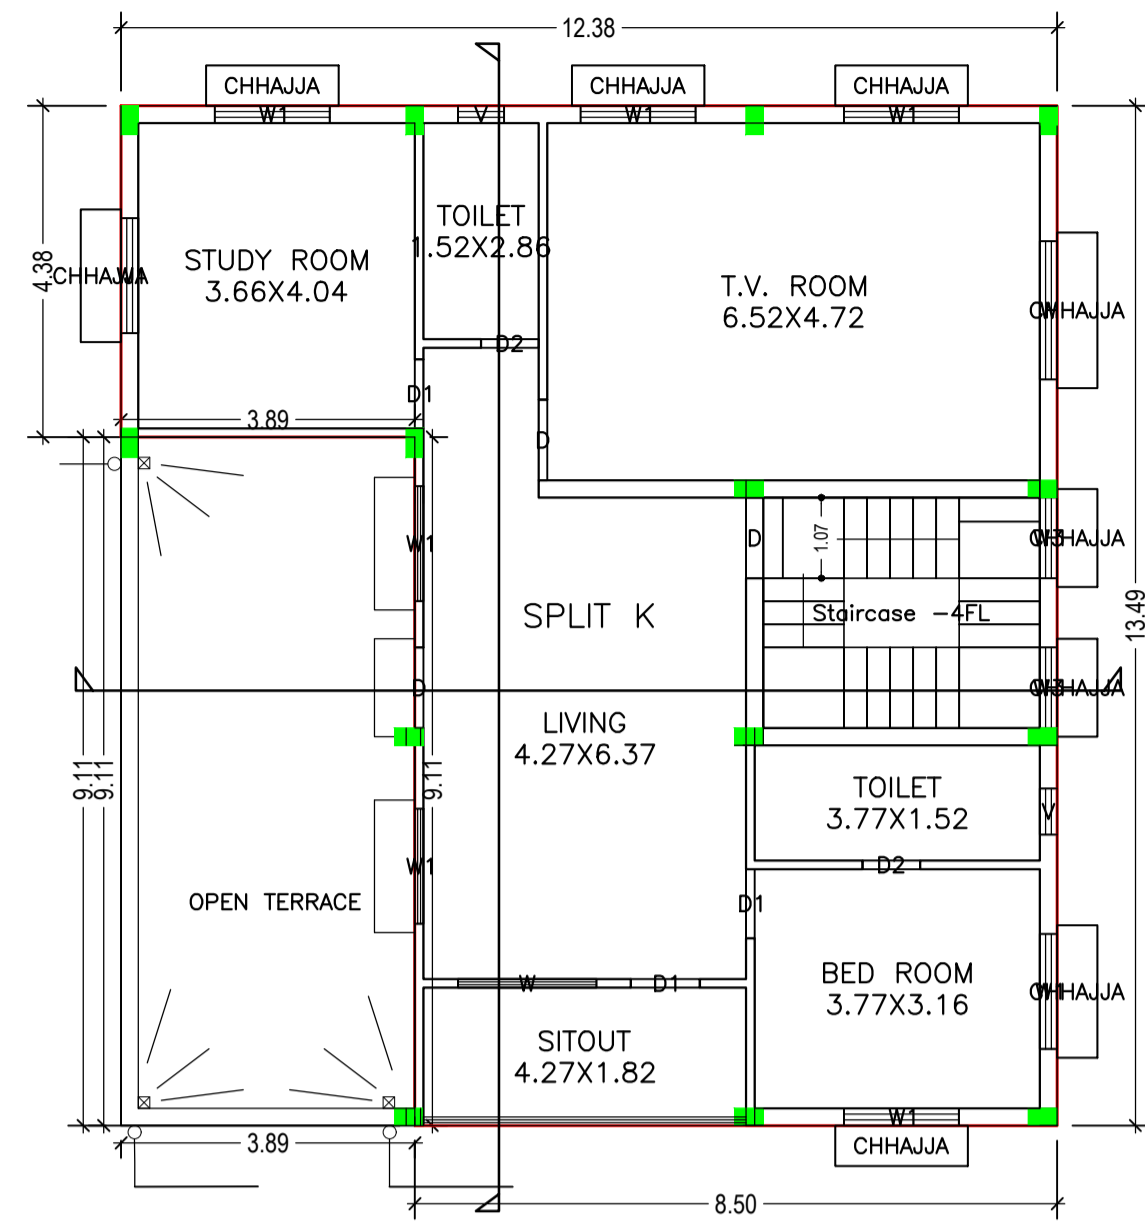

SECOND FLOOR PLAN (Proposed) (SCALE 1:100)

SCHEDULE OF DOOR:


BUILDING NAME	NAME	LENGTH	HEIGHT	NOS
A (B)	D2	0.76	2.10	10
A (B)	D1	0.91	2.10	12
A (B)	D	1.07	2.10	05
A (B)	D0	1.83	2.10	01

SCHEDULE OF WINDOW/VENTILATION:


BUILDING NAME	NAME	LENGTH	HEIGHT	NOS
A (B)	V	0.61	0.61	08
A (B)	W3	1.07	1.20	08
A (B)	W2	1.22	1.20	02
A (B)	W1	1.52	1.20	19
A (B)	W	1.83	1.20	05

UnitBUA Table for Building :A (B)

FLOOR	Name	UnitBUA Type	UnitBUA Area	Carpet Area	No. of Rooms	No. of Tenement
SECOND FLOOR PLAN	SPLIT K	FLAT	0.00	0.00	7	0
FIRST FLOOR PLAN	SPLIT K	FLAT	0.00	0.00	13	0
GROUND FLOOR PLAN	SPLIT K	FLAT	465.64	423.38	8	1
Total:	-	-	465.64	423.38	28	1









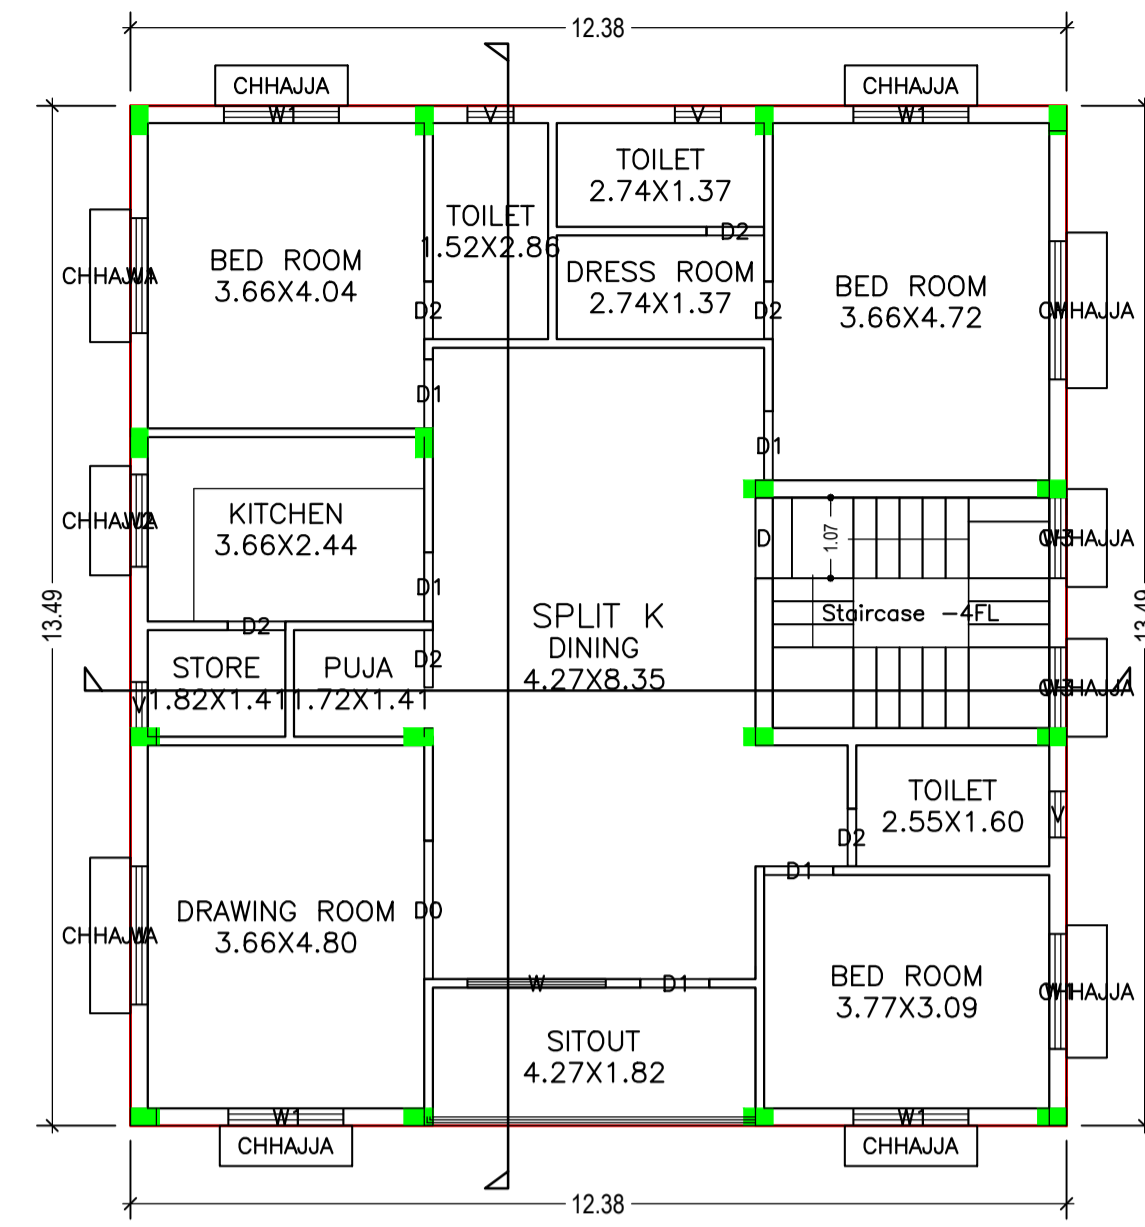


FIRST FLOOR PLAN (Proposed) (SCALE 1:100)

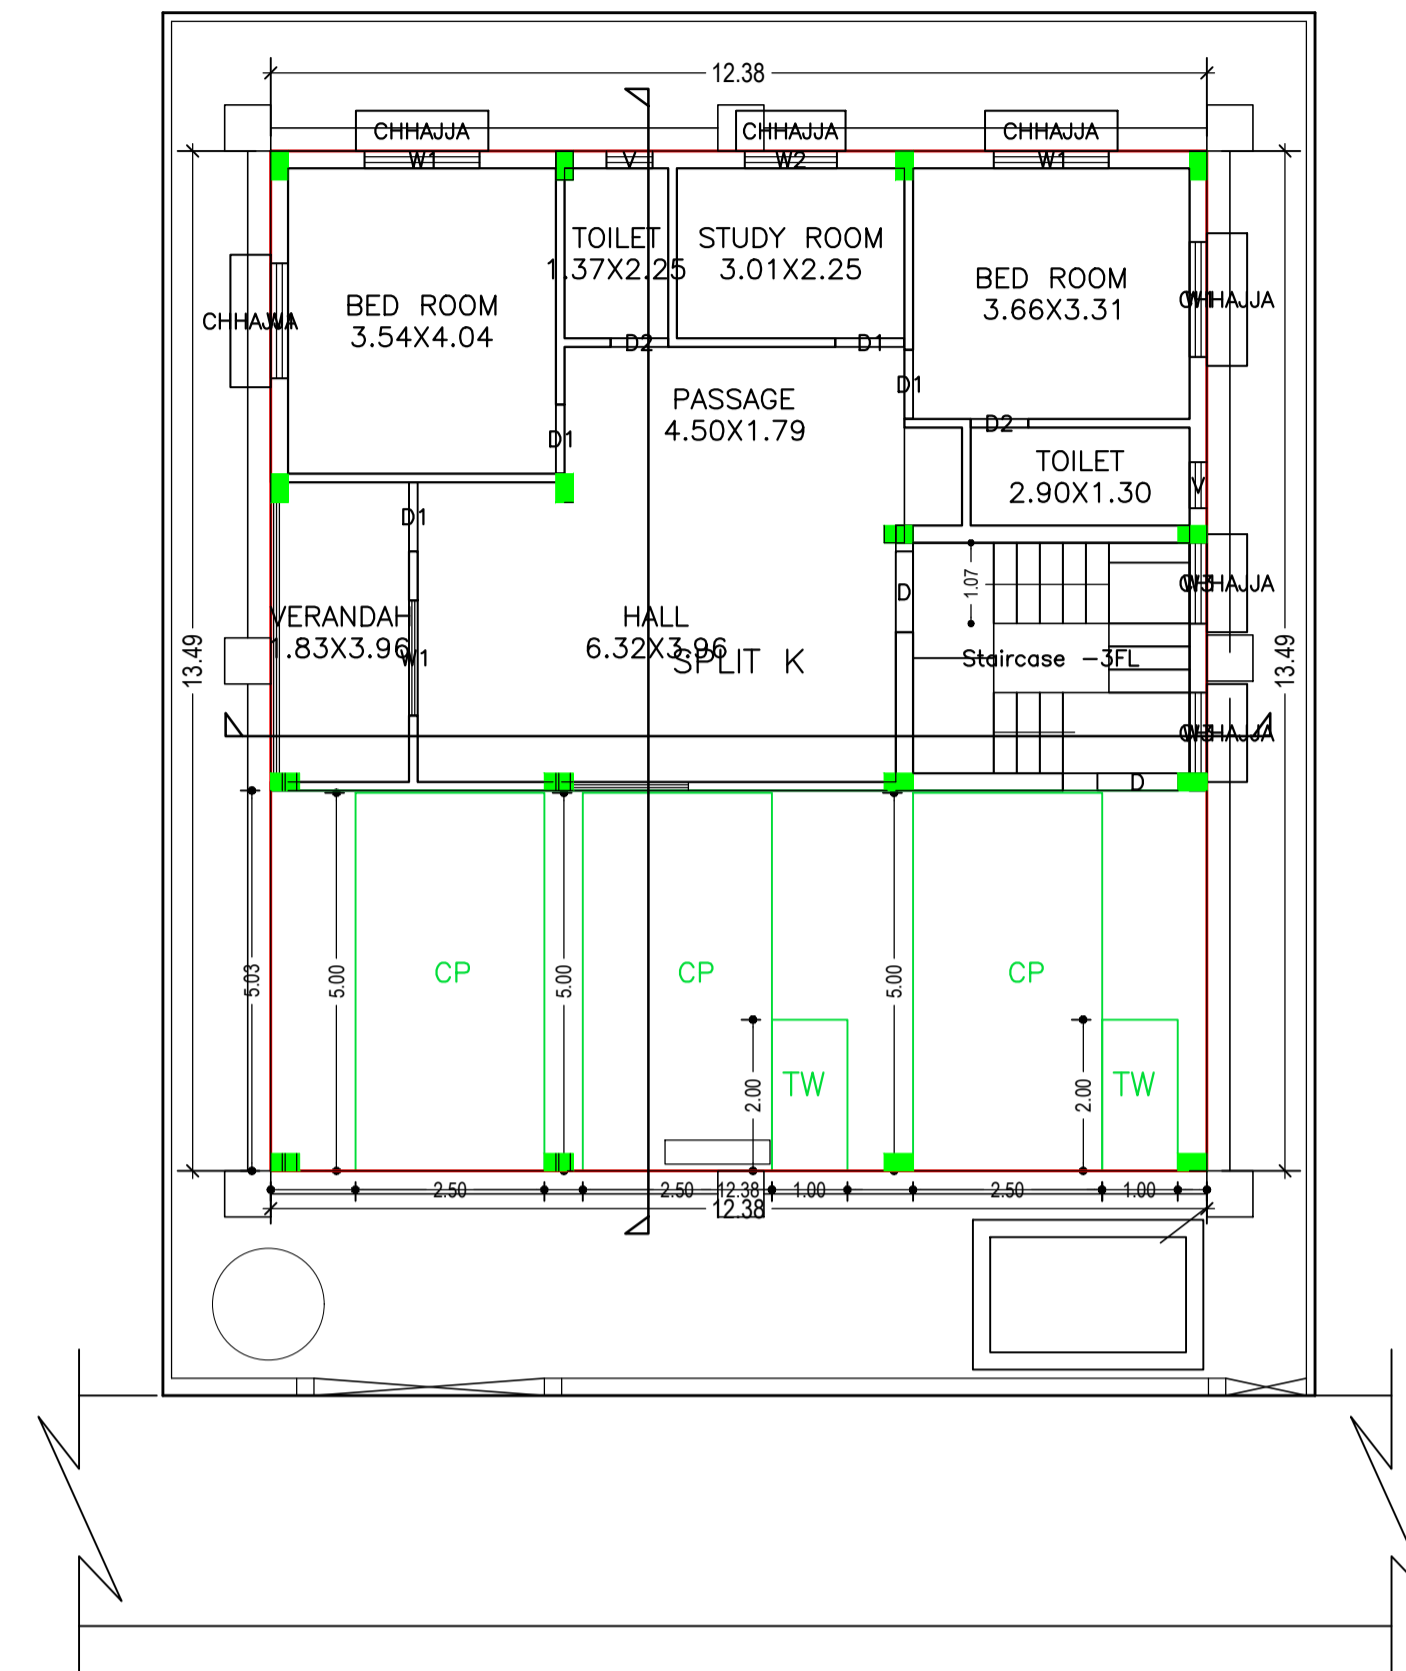

GROUND FLOOR PLAN (Proposed) (SCALE 1:100)

LTP NAME AND SIGNATURE	STRUCTURAL ENG'S NAME AND SIGNATURE	BUILDER NAME AND SIGNATURE
RAJIB KUMAR SAHA AMCIARC/0020/2017		

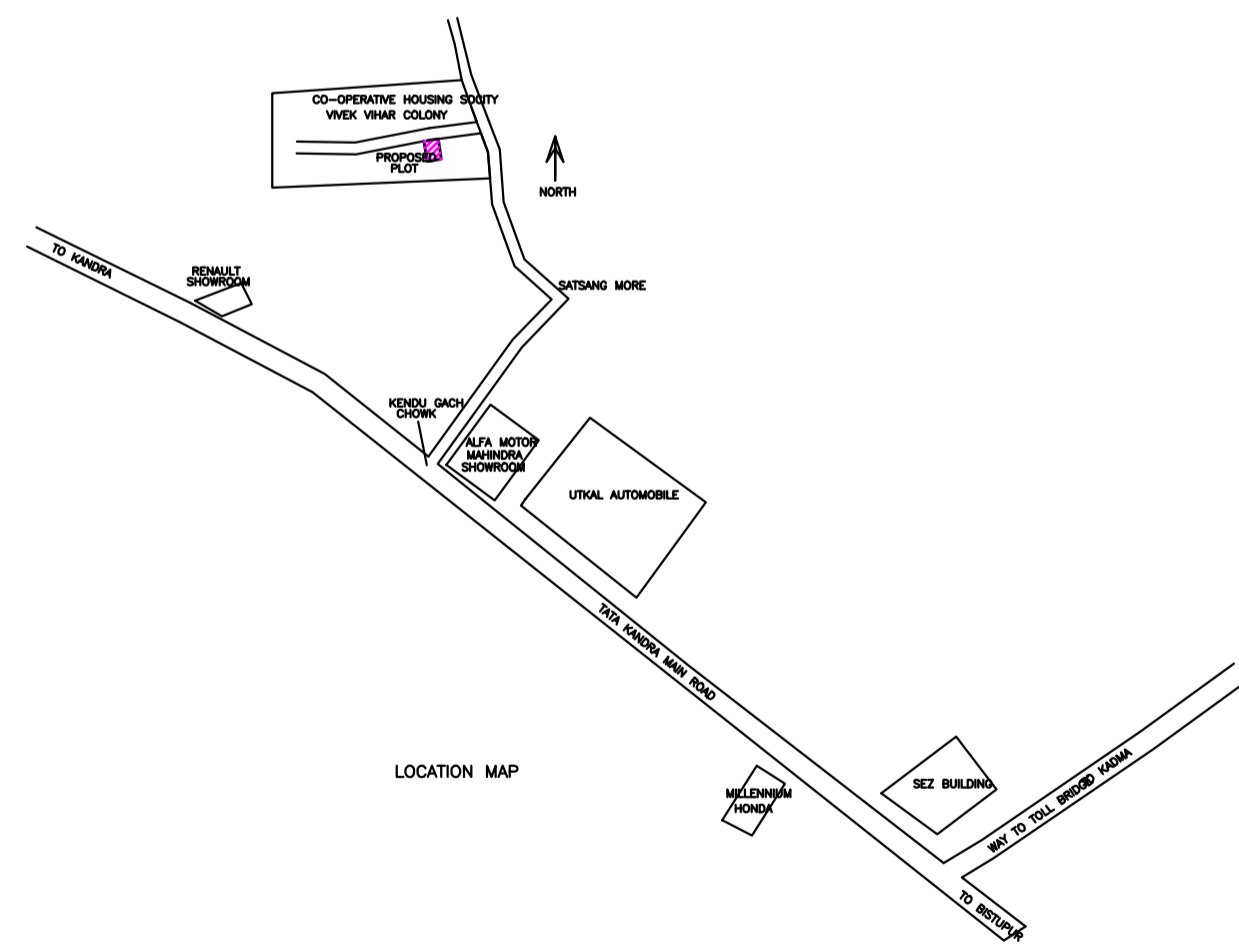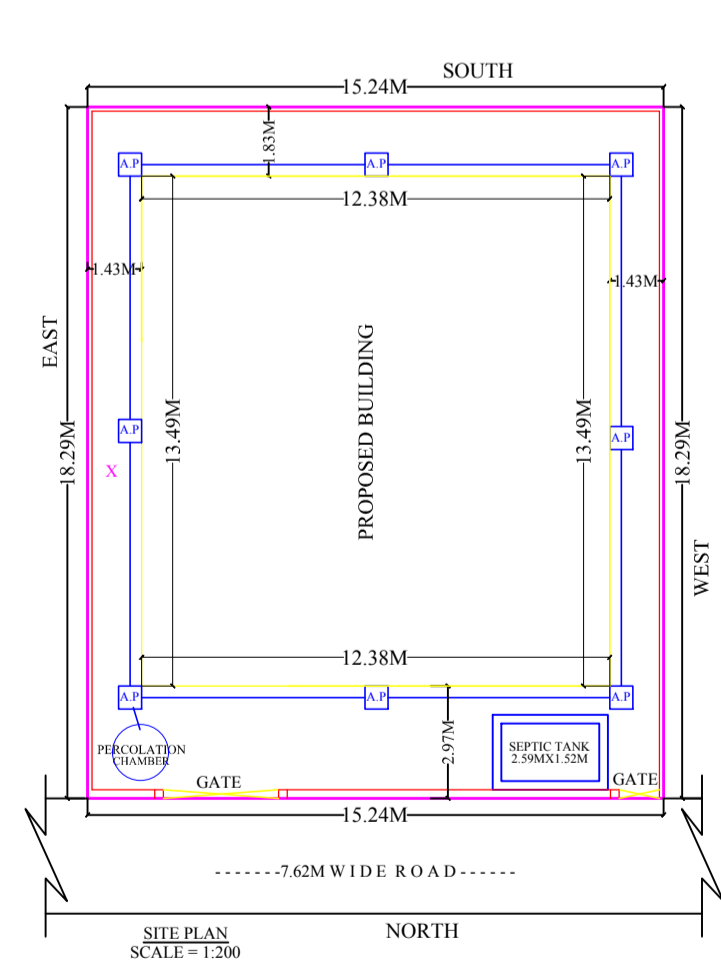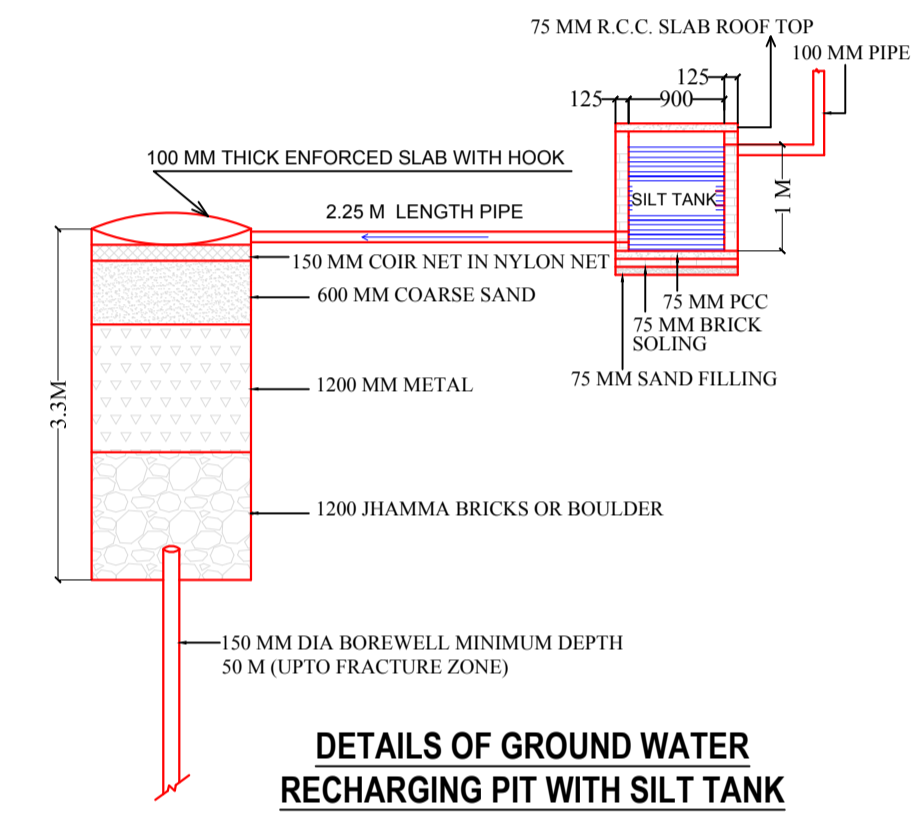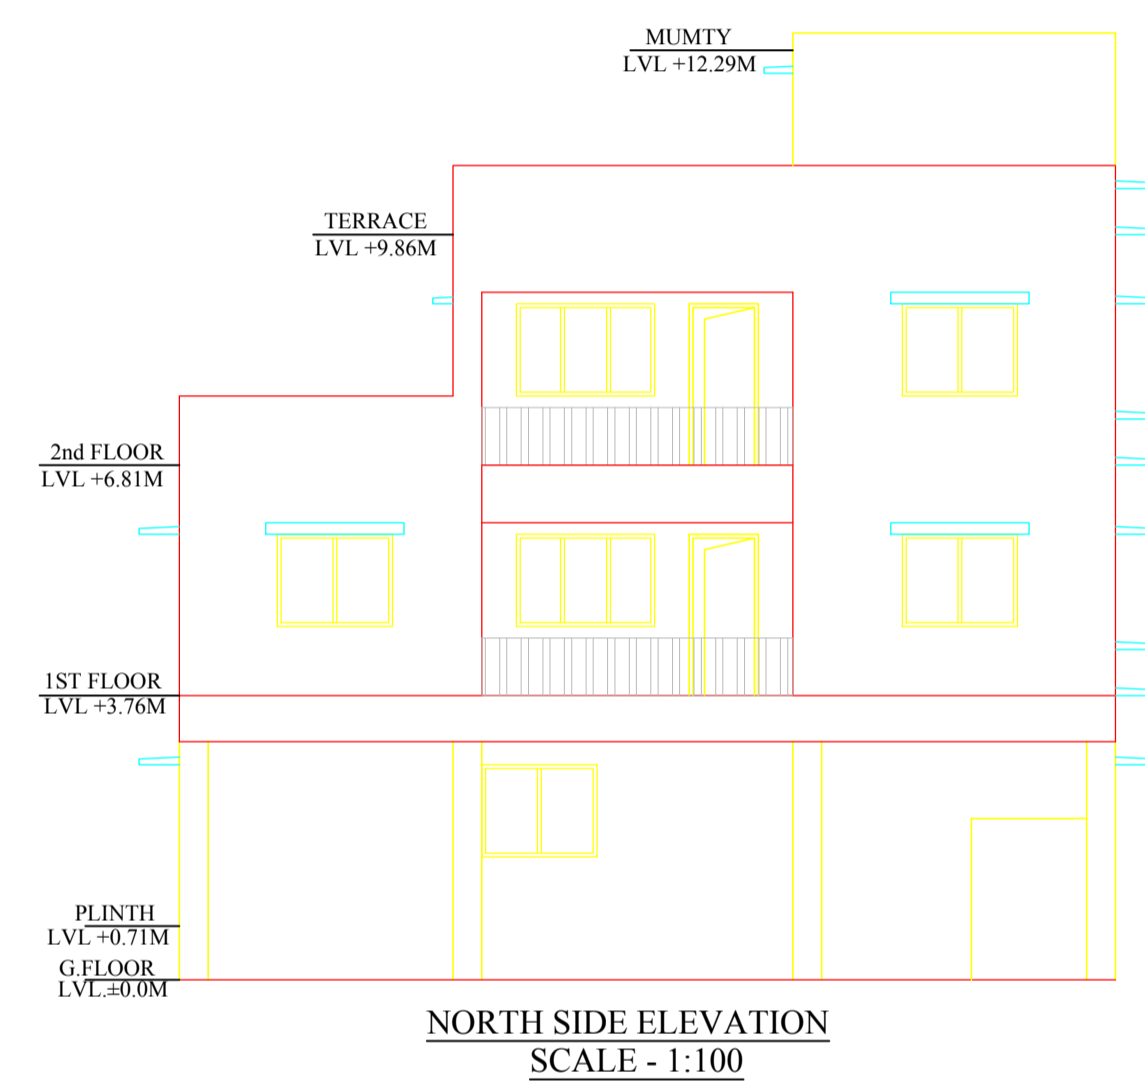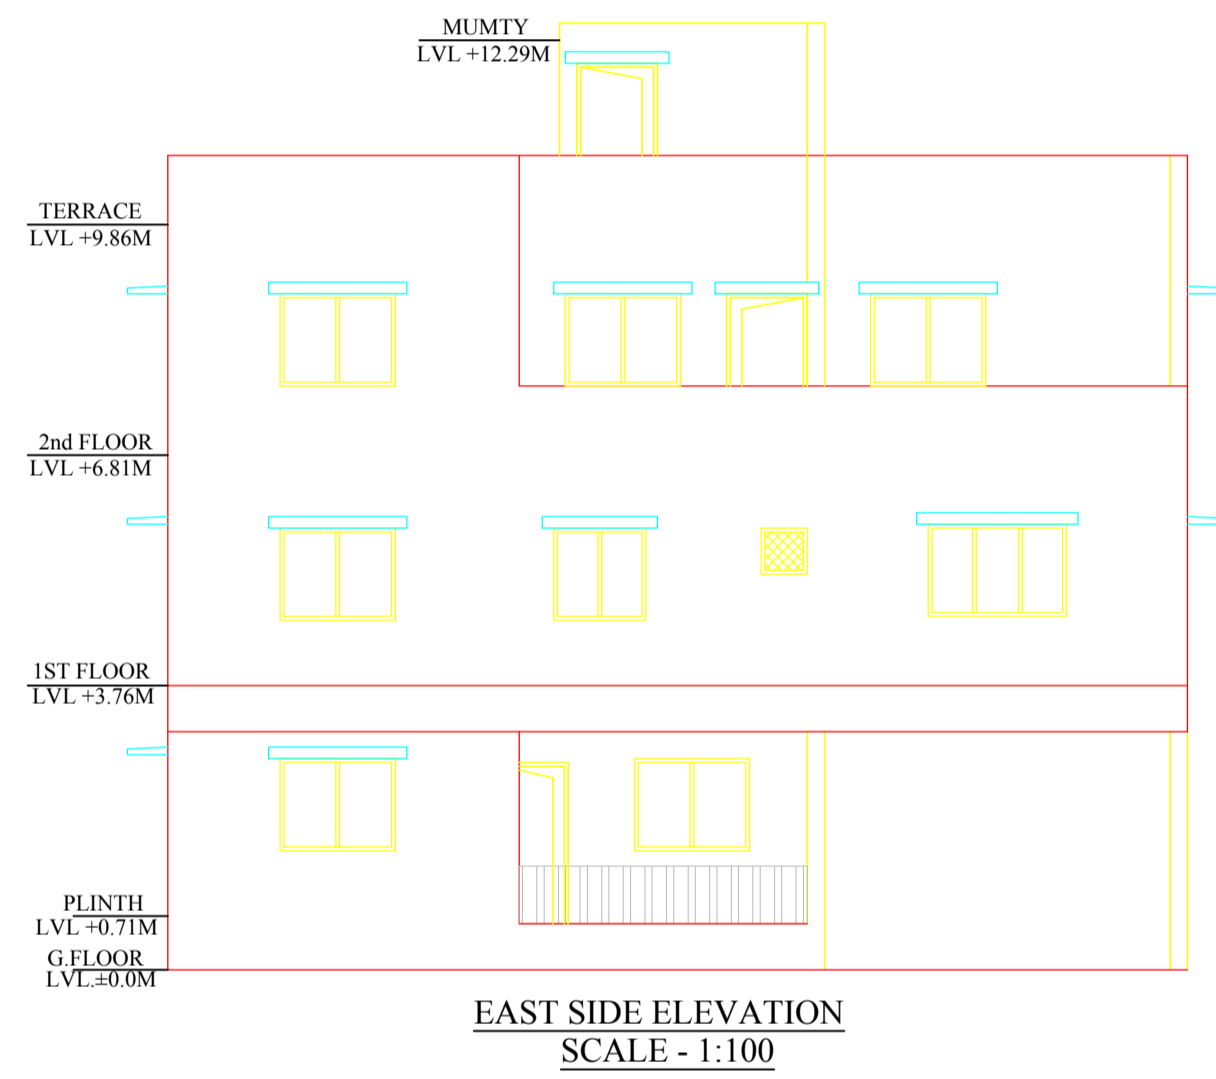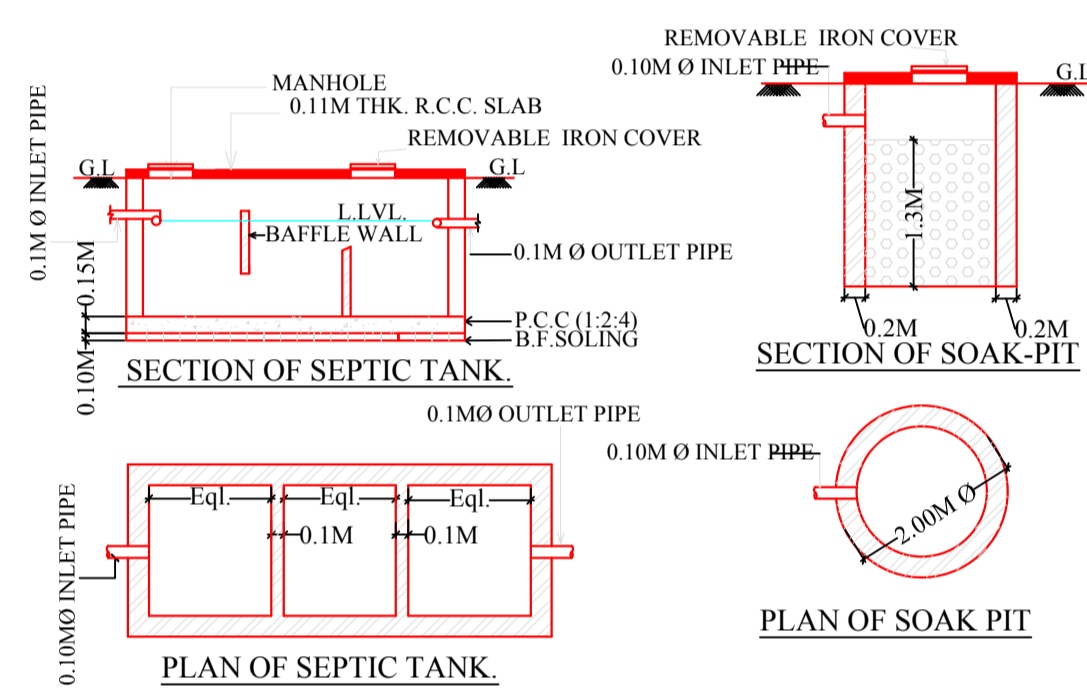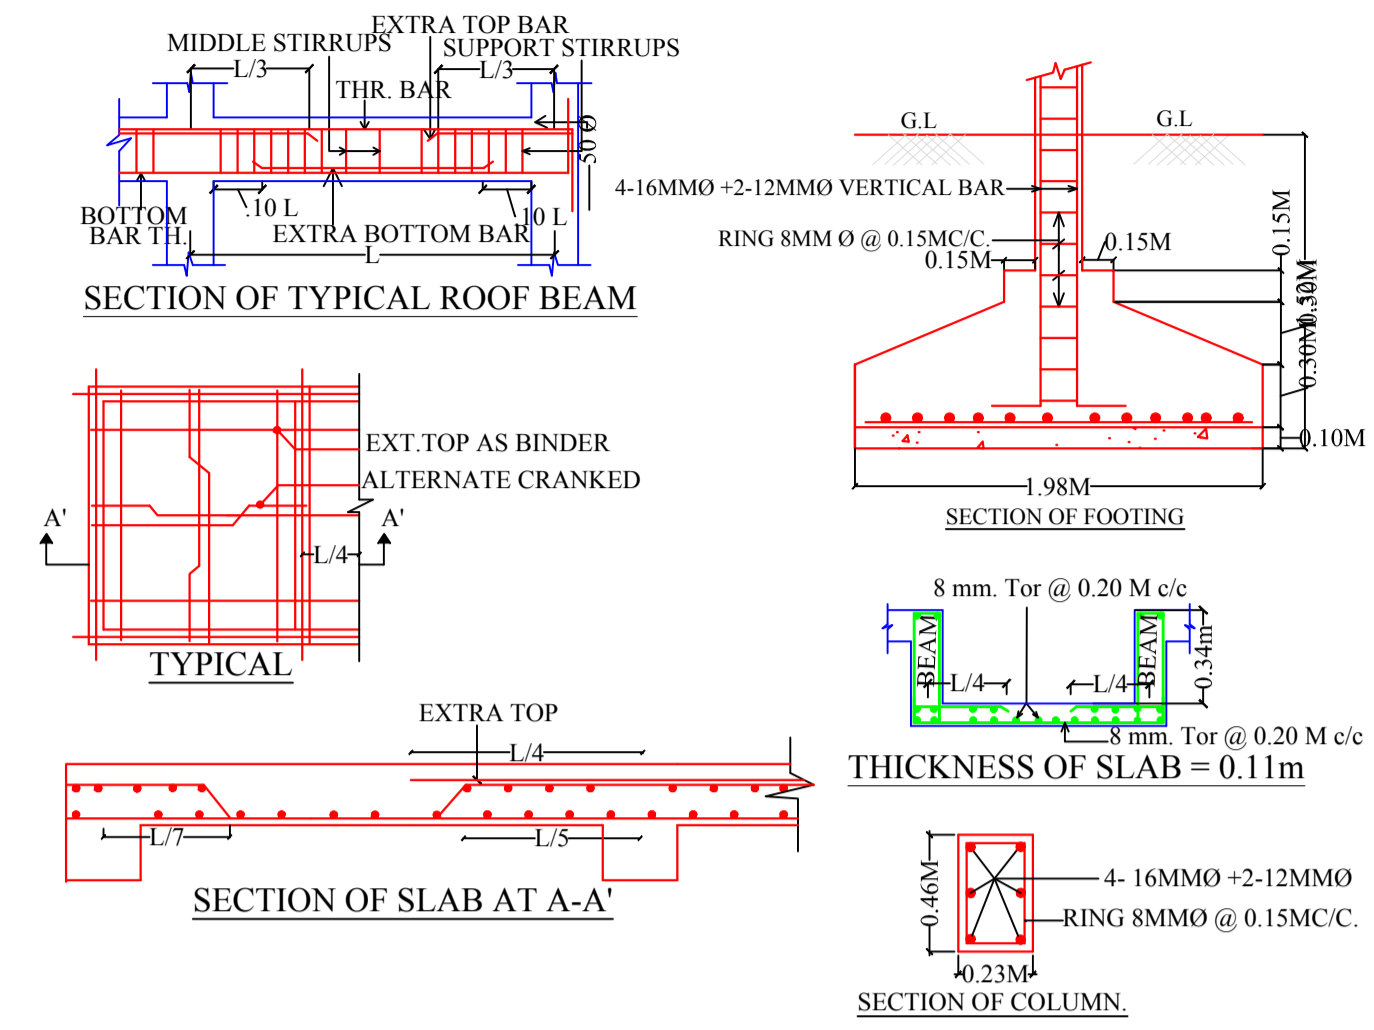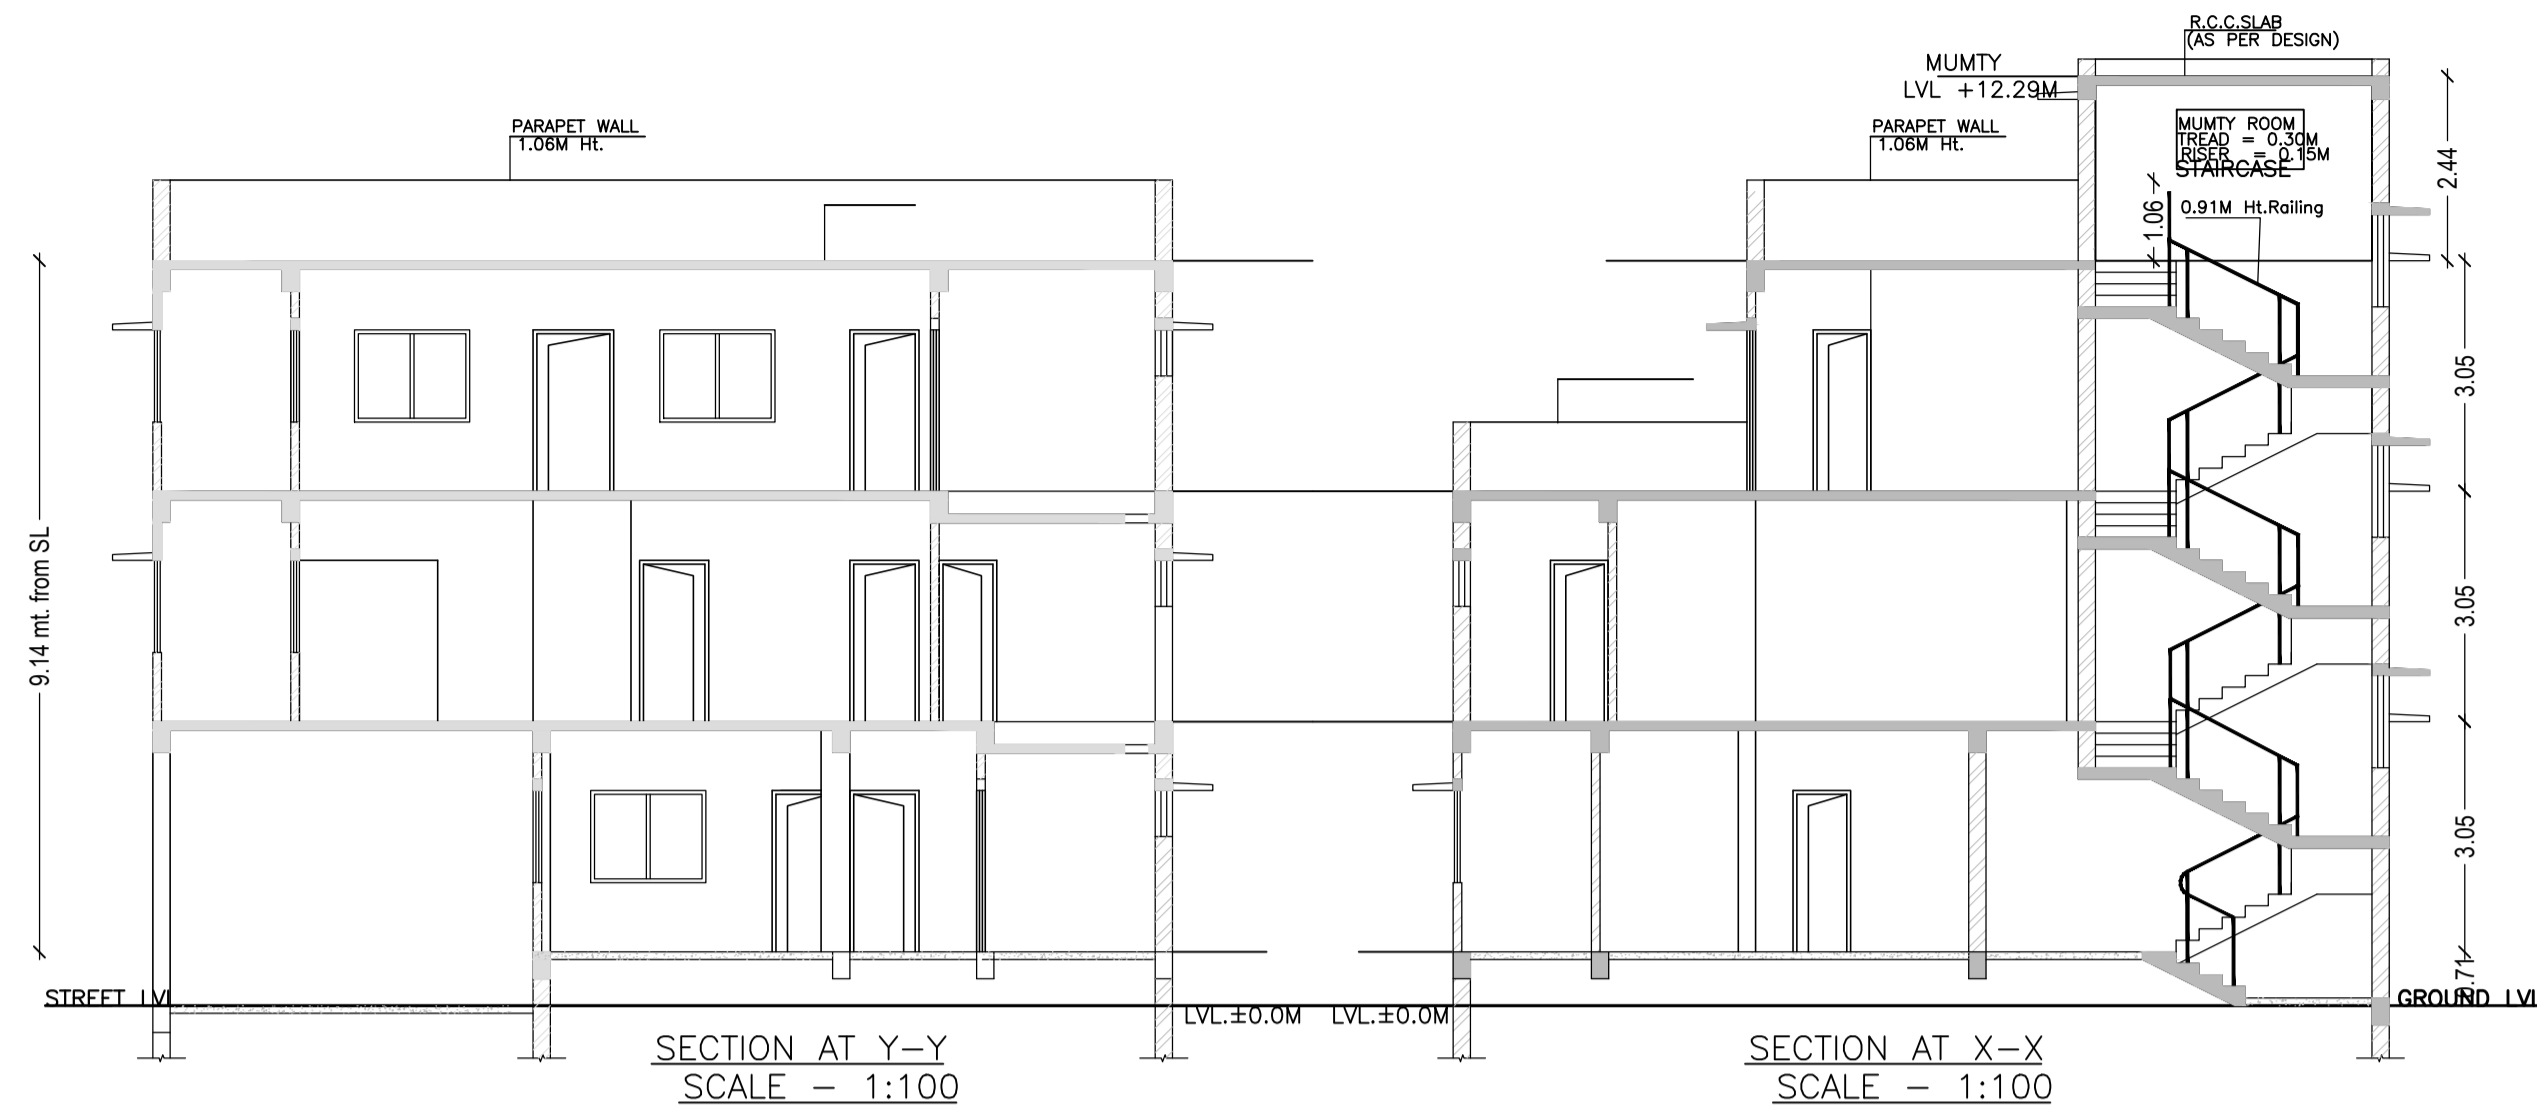 

LTP NAME AND SIGNATURE	STRUCTURAL ENG'S NAME AND SIGNATURE	BUILDER NAME AND SIGNATURE
RAJIB KUMAR SAHA AMCIARC/0020/2017		