

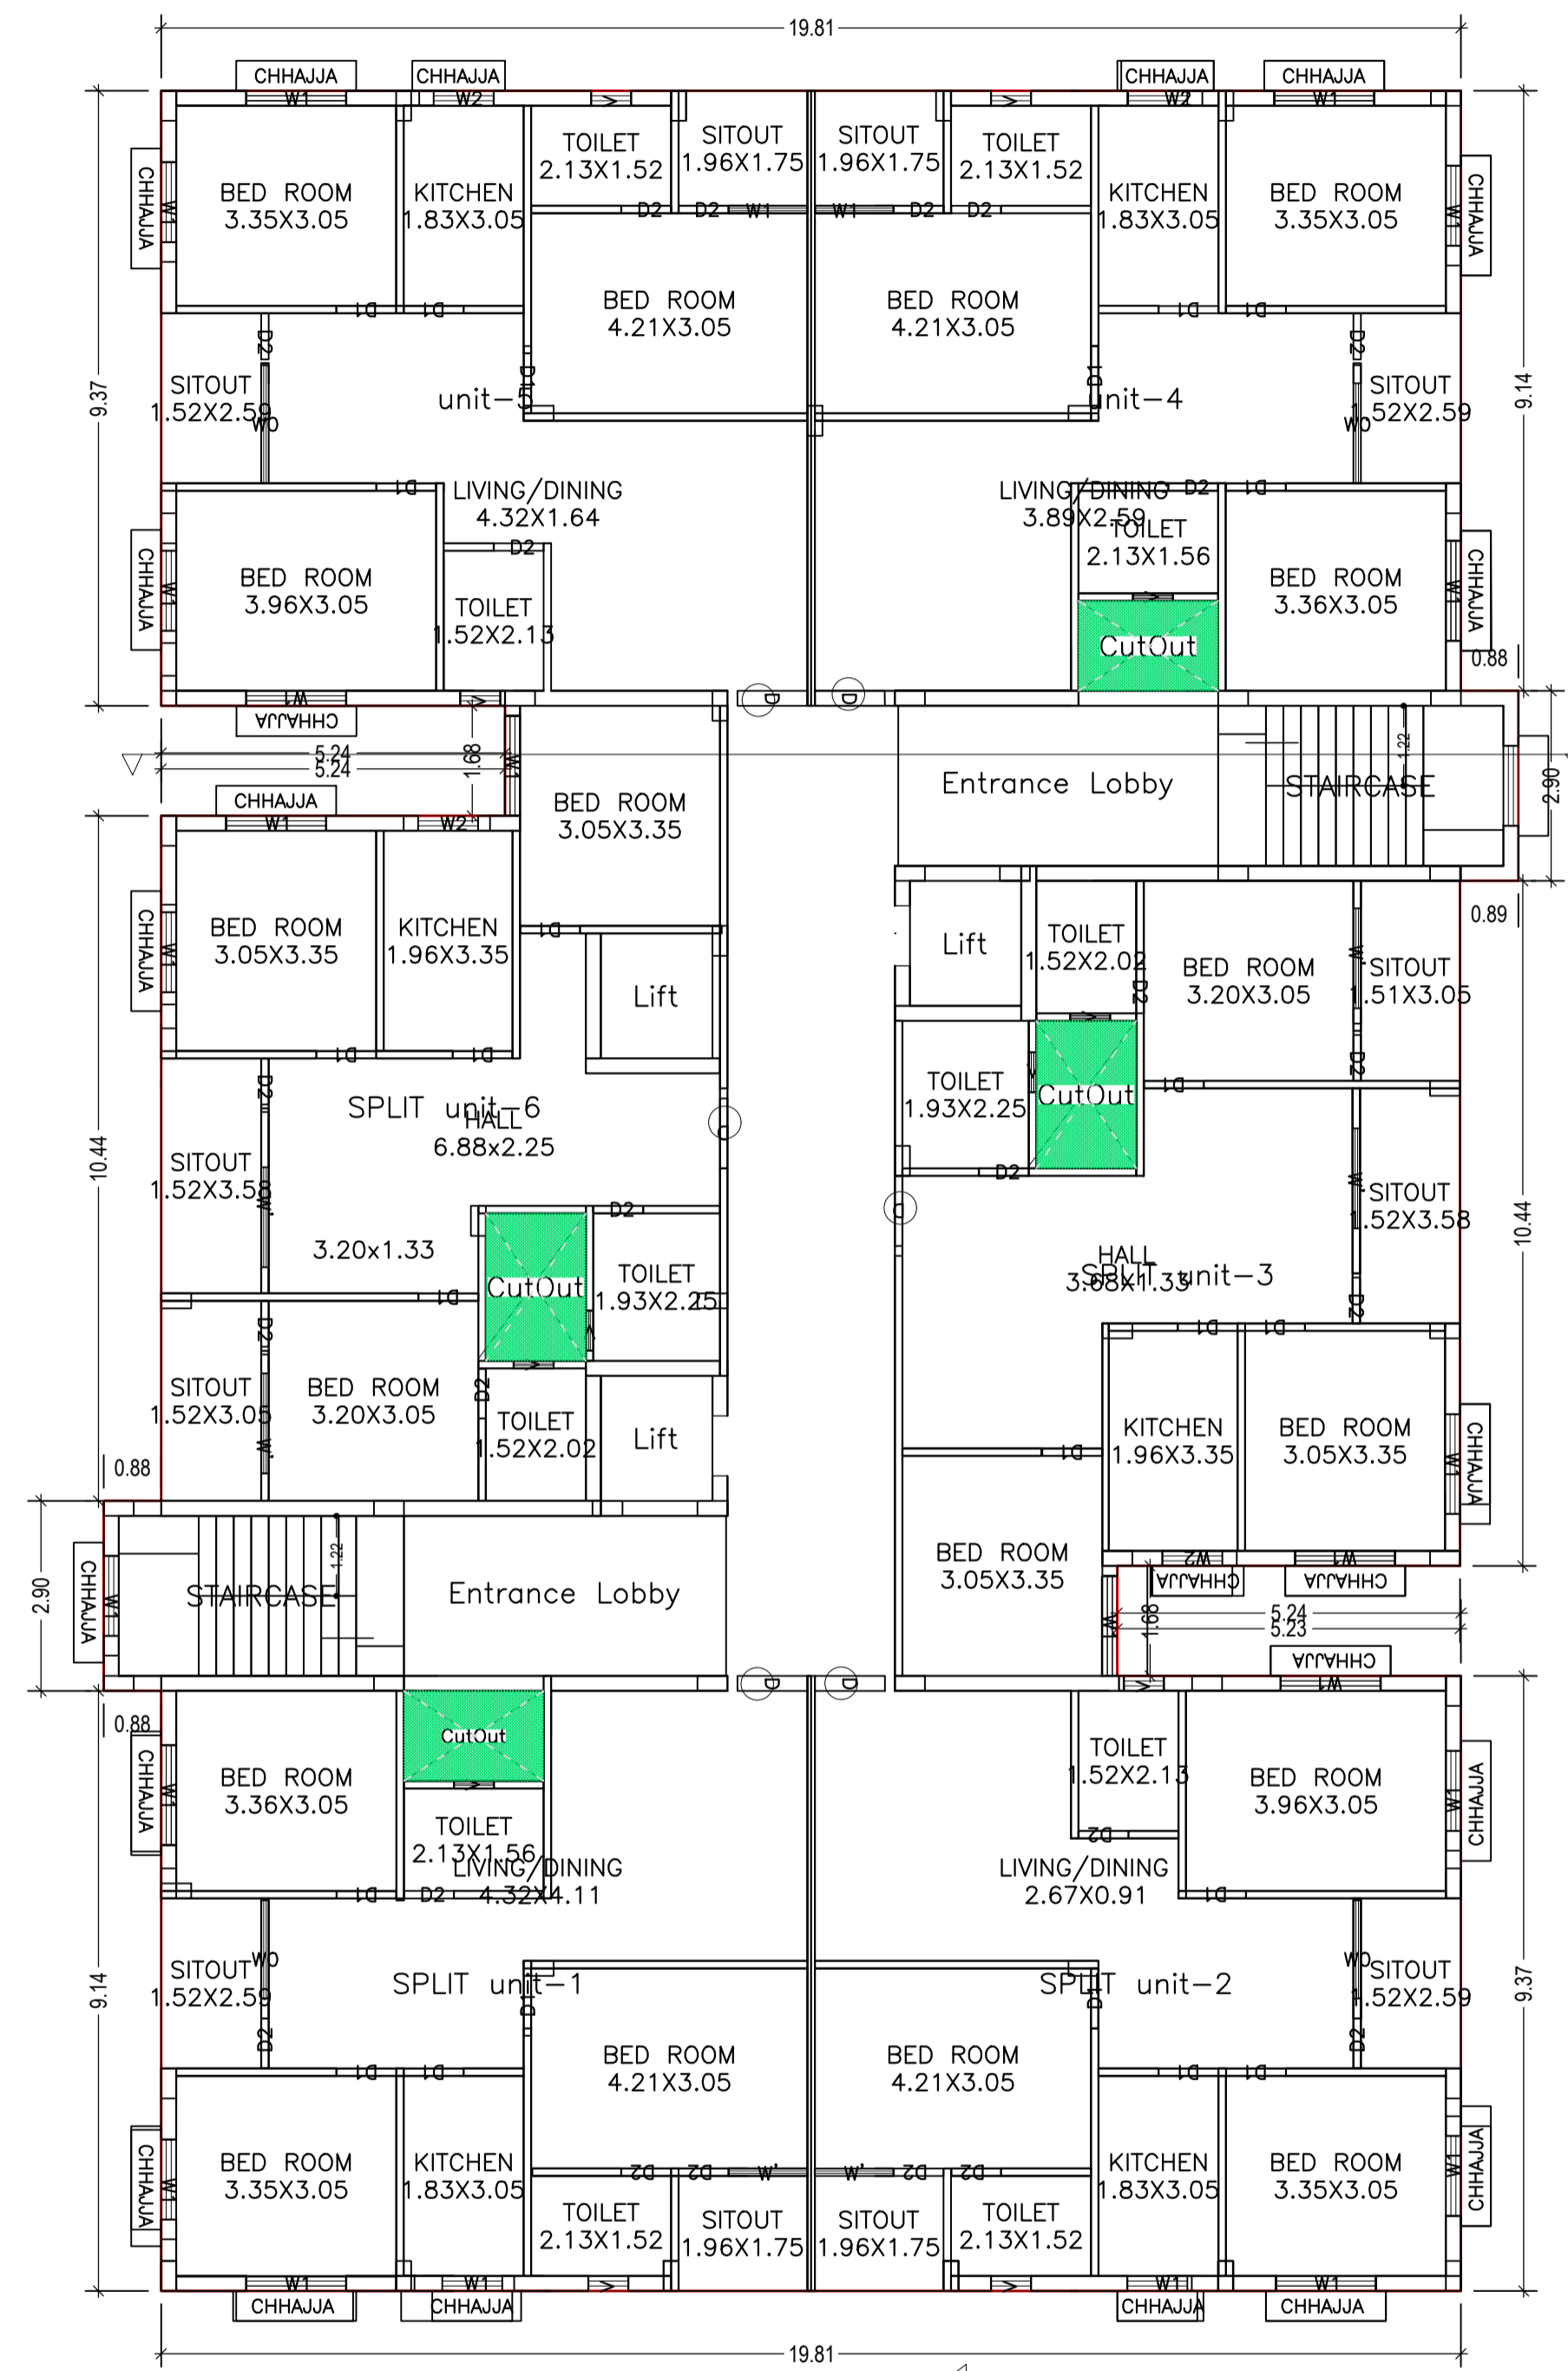


Proposal Basic Information	
Proposal File No.	AMC/BP/0015/W02/2020
Owner Name	M / S SIDHI VINAYAK HOME MAKERS
Khata No	(OLD) 89 , (NEW) 257
Plot No	(OLD) 66 , 67 , 68 , 69 , (NEW) 252 , 253 , 265
Village Name	DHIRAJGANJ
Use	Residential
SubUse	Residential Bldg/Apartment

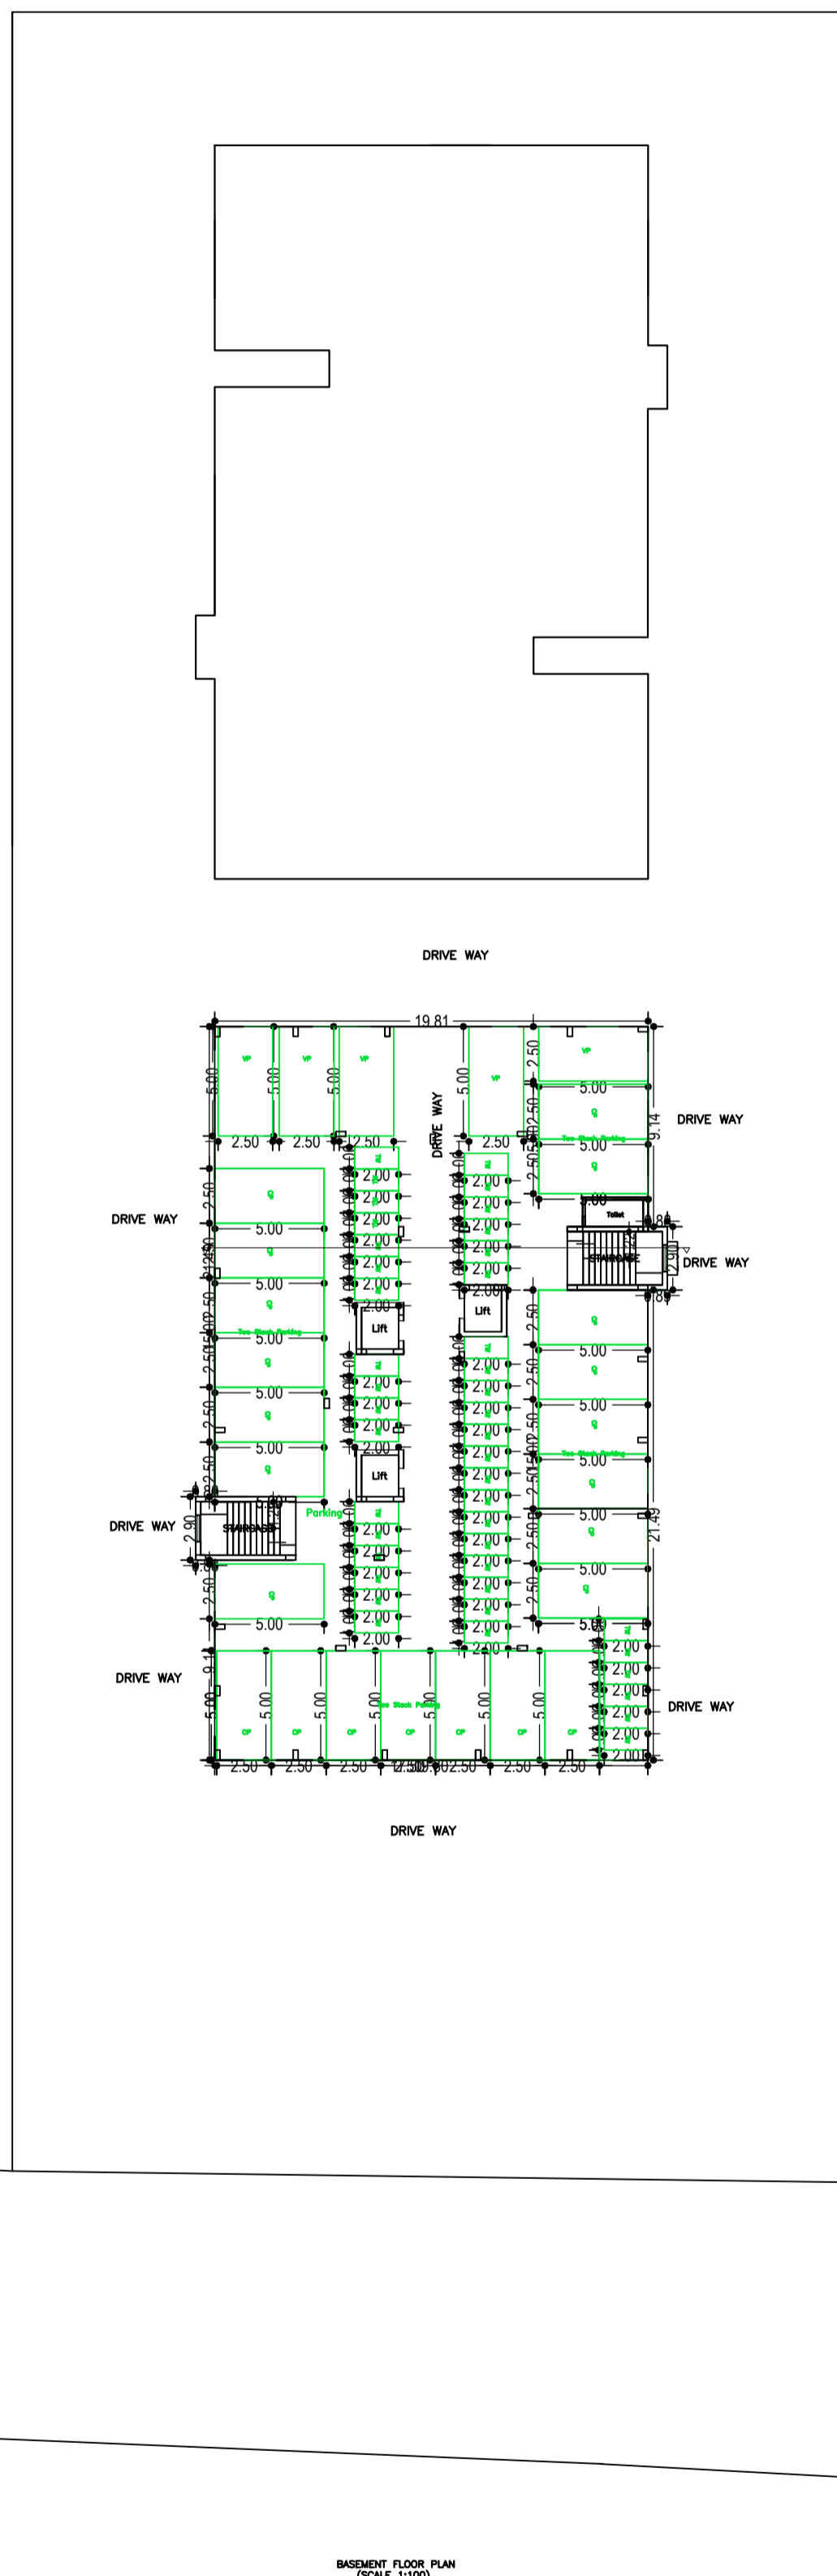


TYPICAL - GROUND, 1, 2, 3, 4, 5, 6 FLOOR PLAN
(Proposed)
(SCALE 1:100)

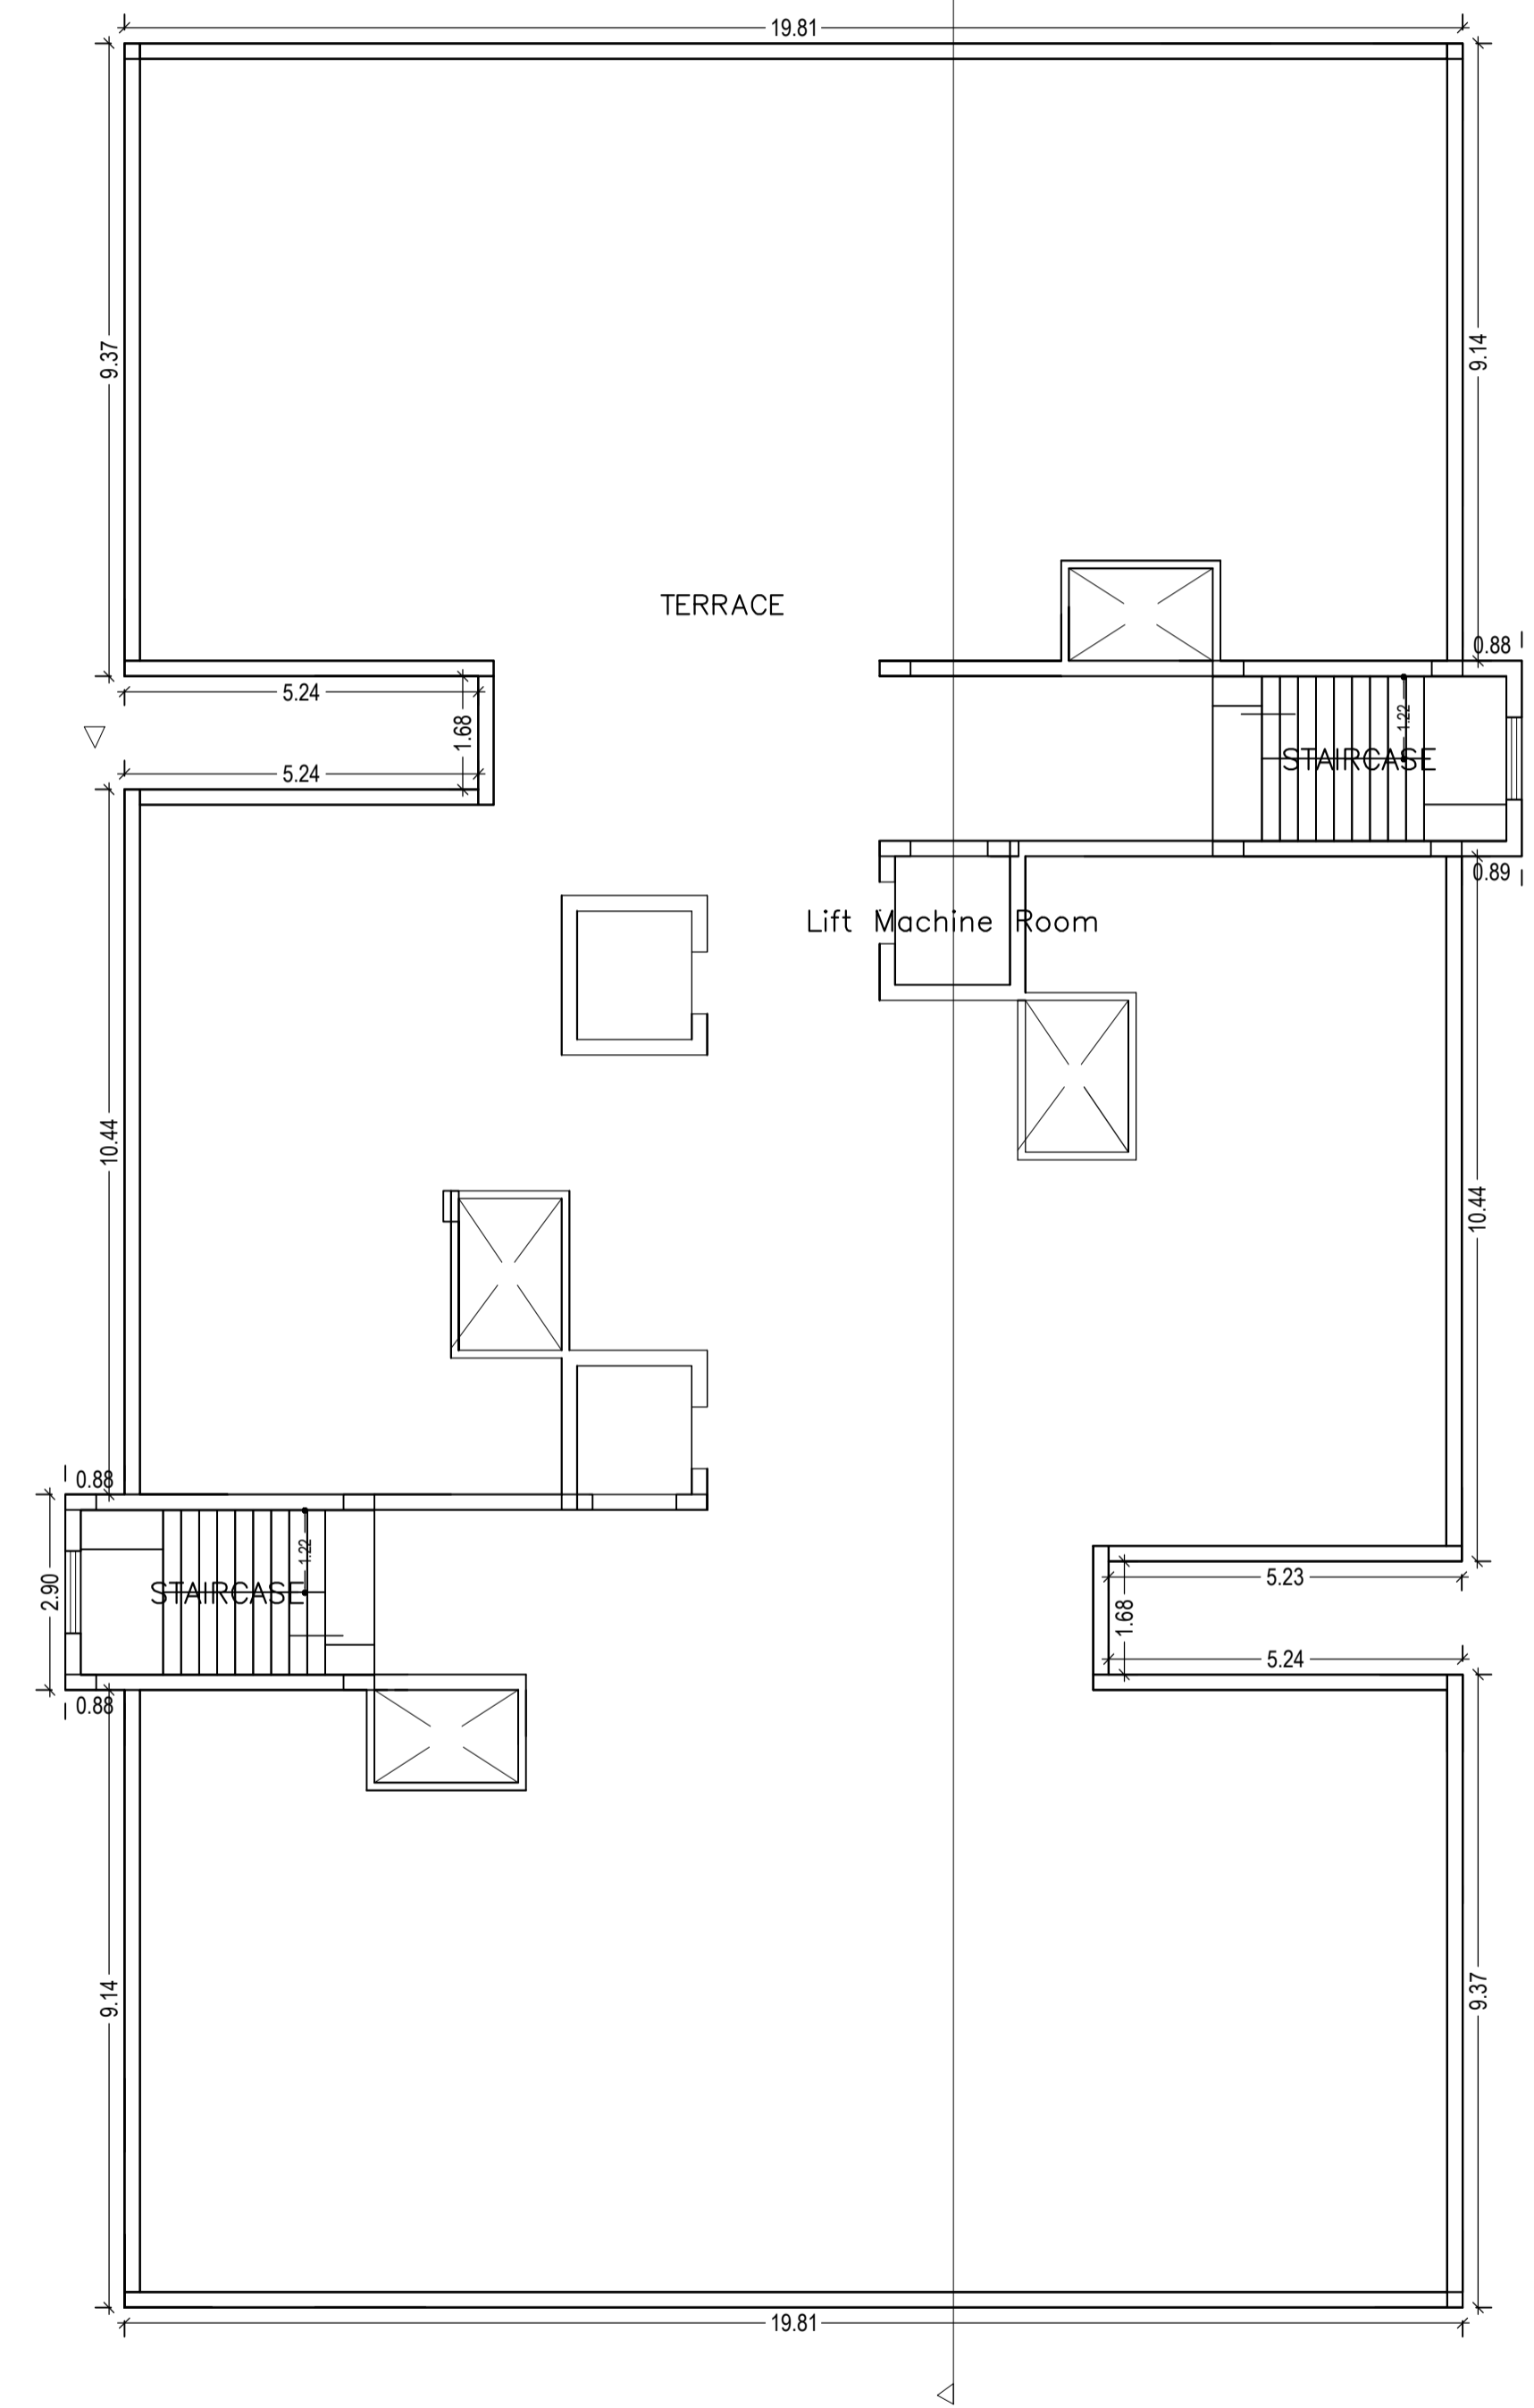


TERRACE FLOOR PLAN
(SCALE 1:100)

LTP NAME AND SIGNATURE	STRUCTURAL ENG'S NAME AND SIGNATURE	BUILDER NAME AND SIGNATURE	DIGITAL SIGNATURE
MUKESH KUMAR AMC/ENG/0004/2017			


Proposal Basic Information	
Proposal File No.	AMC/BP/0015/W02/2020
Owner Name	M / S SIDHI VINAYAK HOME MAKERS
Khata No	(OLD) 89 , (NEW) 257
Plot No	(OLD) 66 , 67 , 68 , 69 , (NEW) 252 , 253 , 265
Village Name	DHIRAJGANJ
Use	Residential
SubUse	Residential Bldg/Apartment

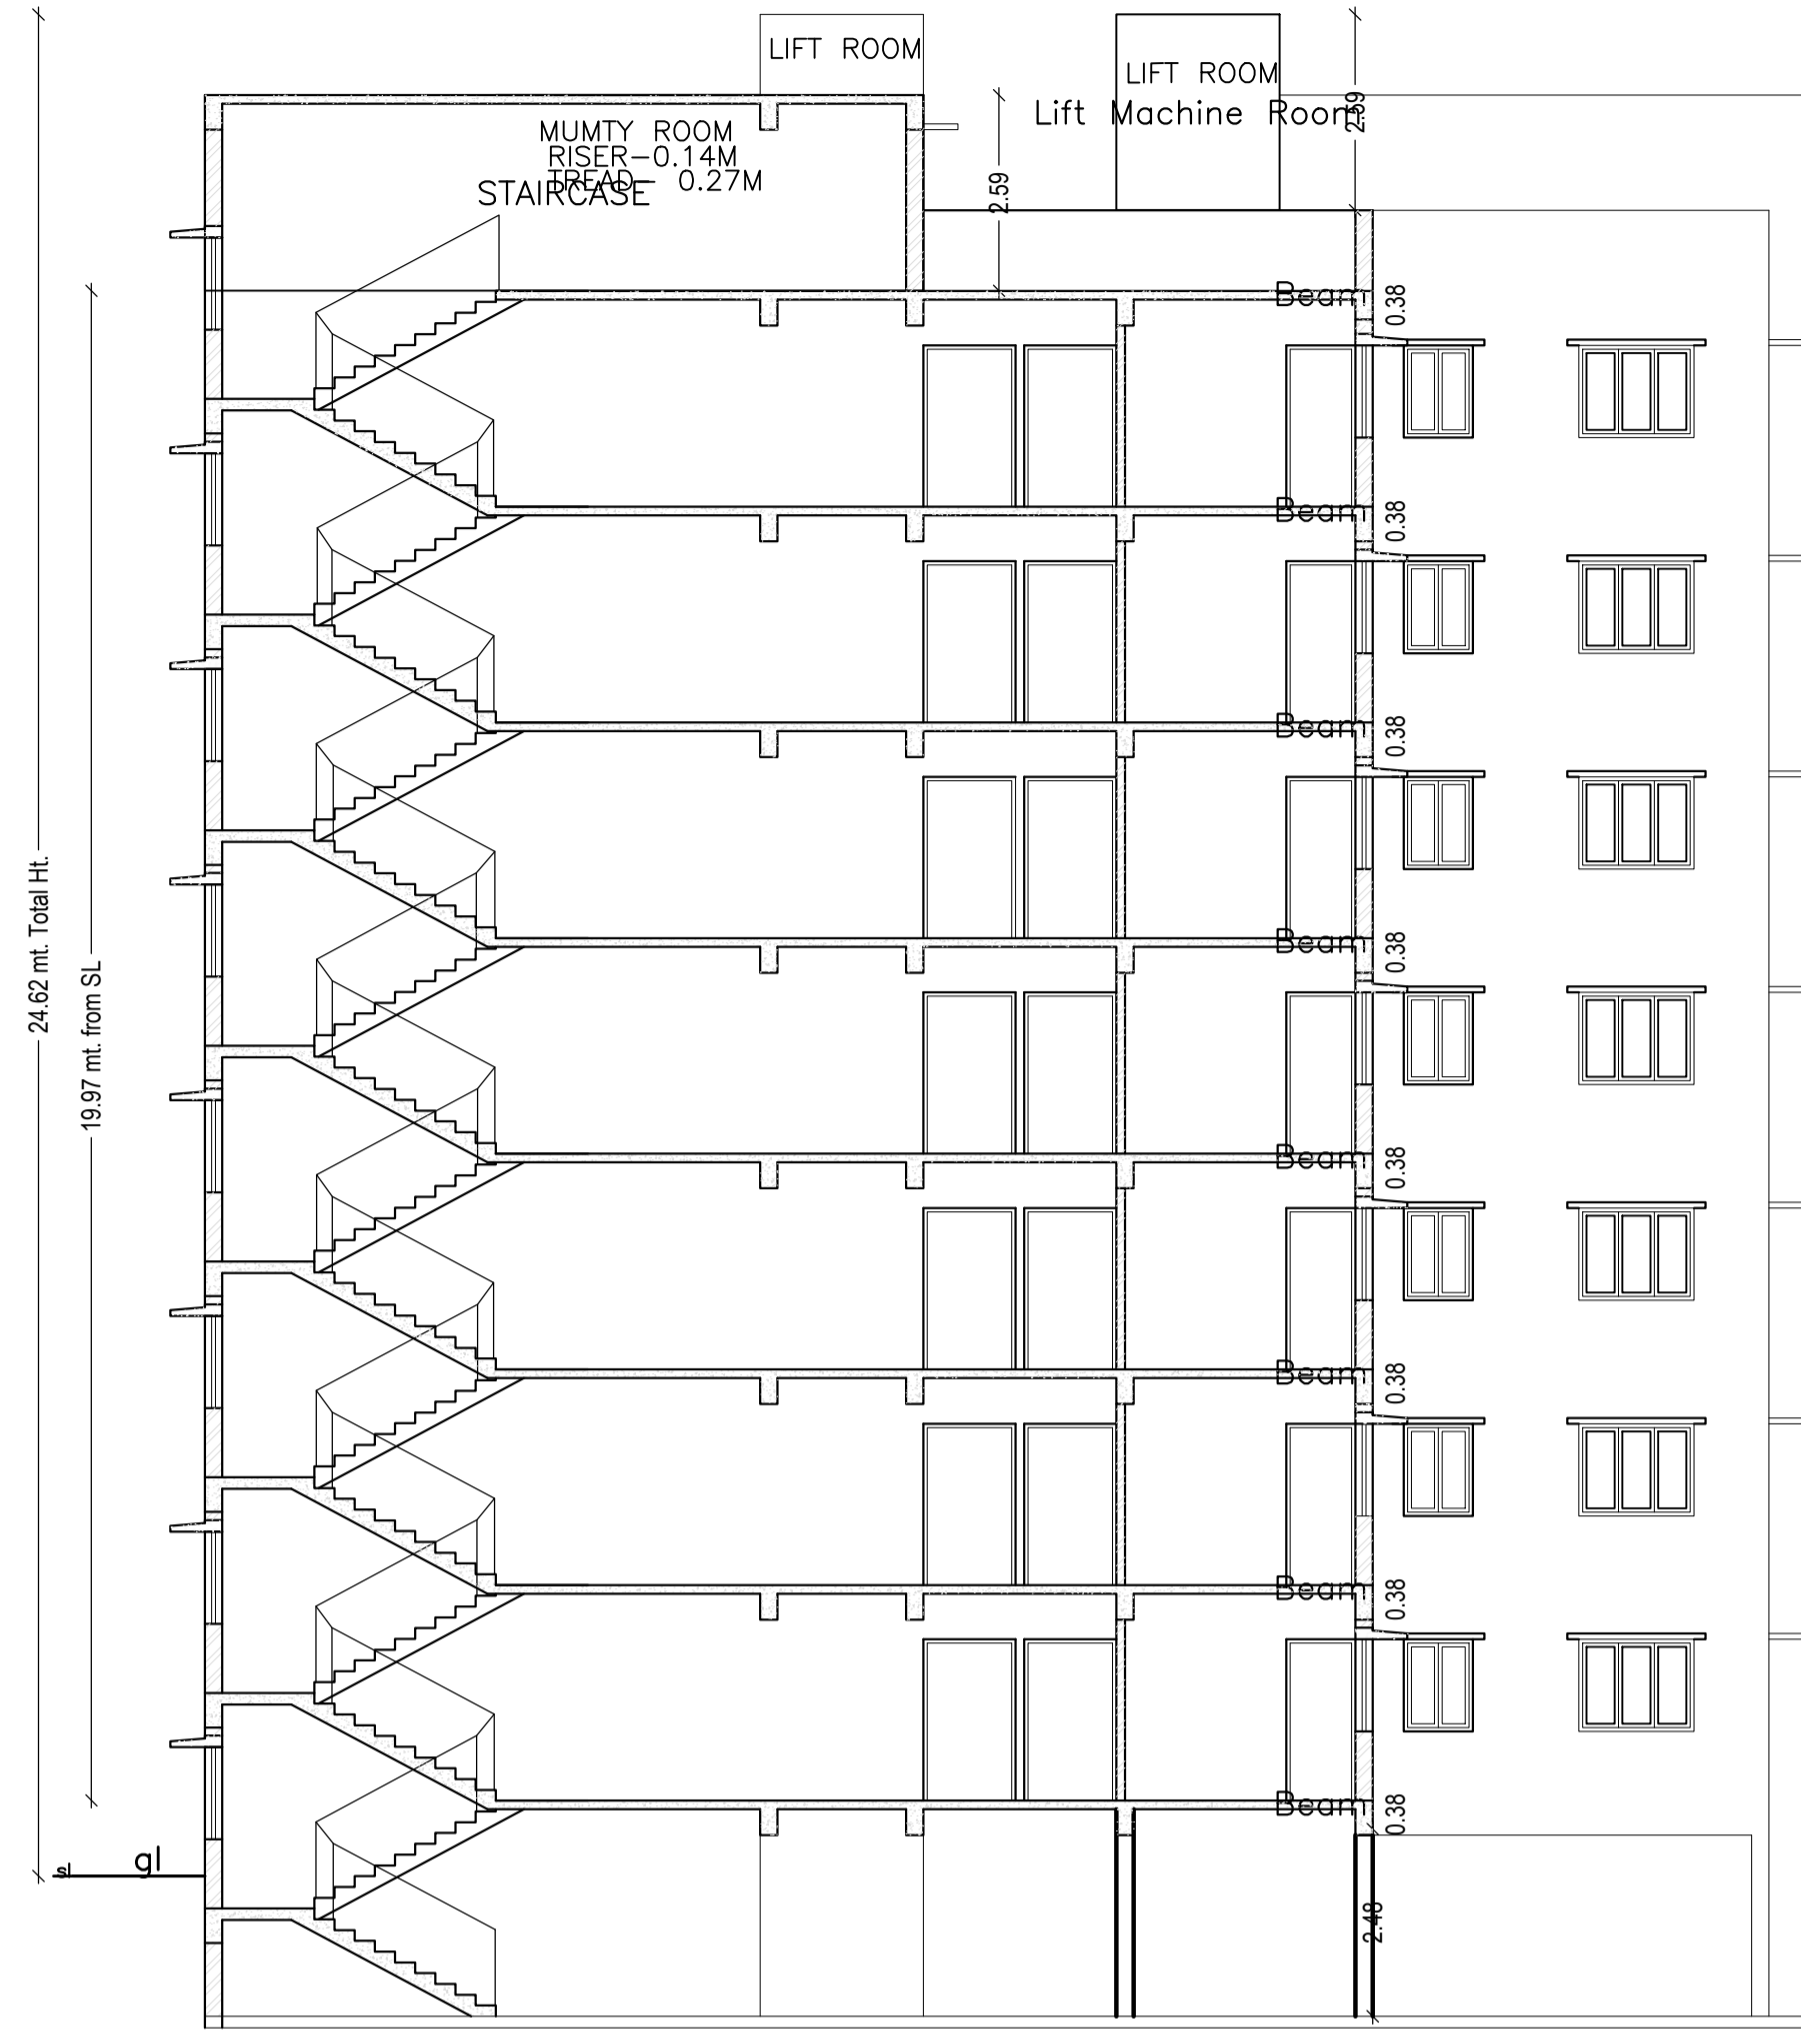


SECTION AT X-X
SCALE 1:100
BLOCK - G

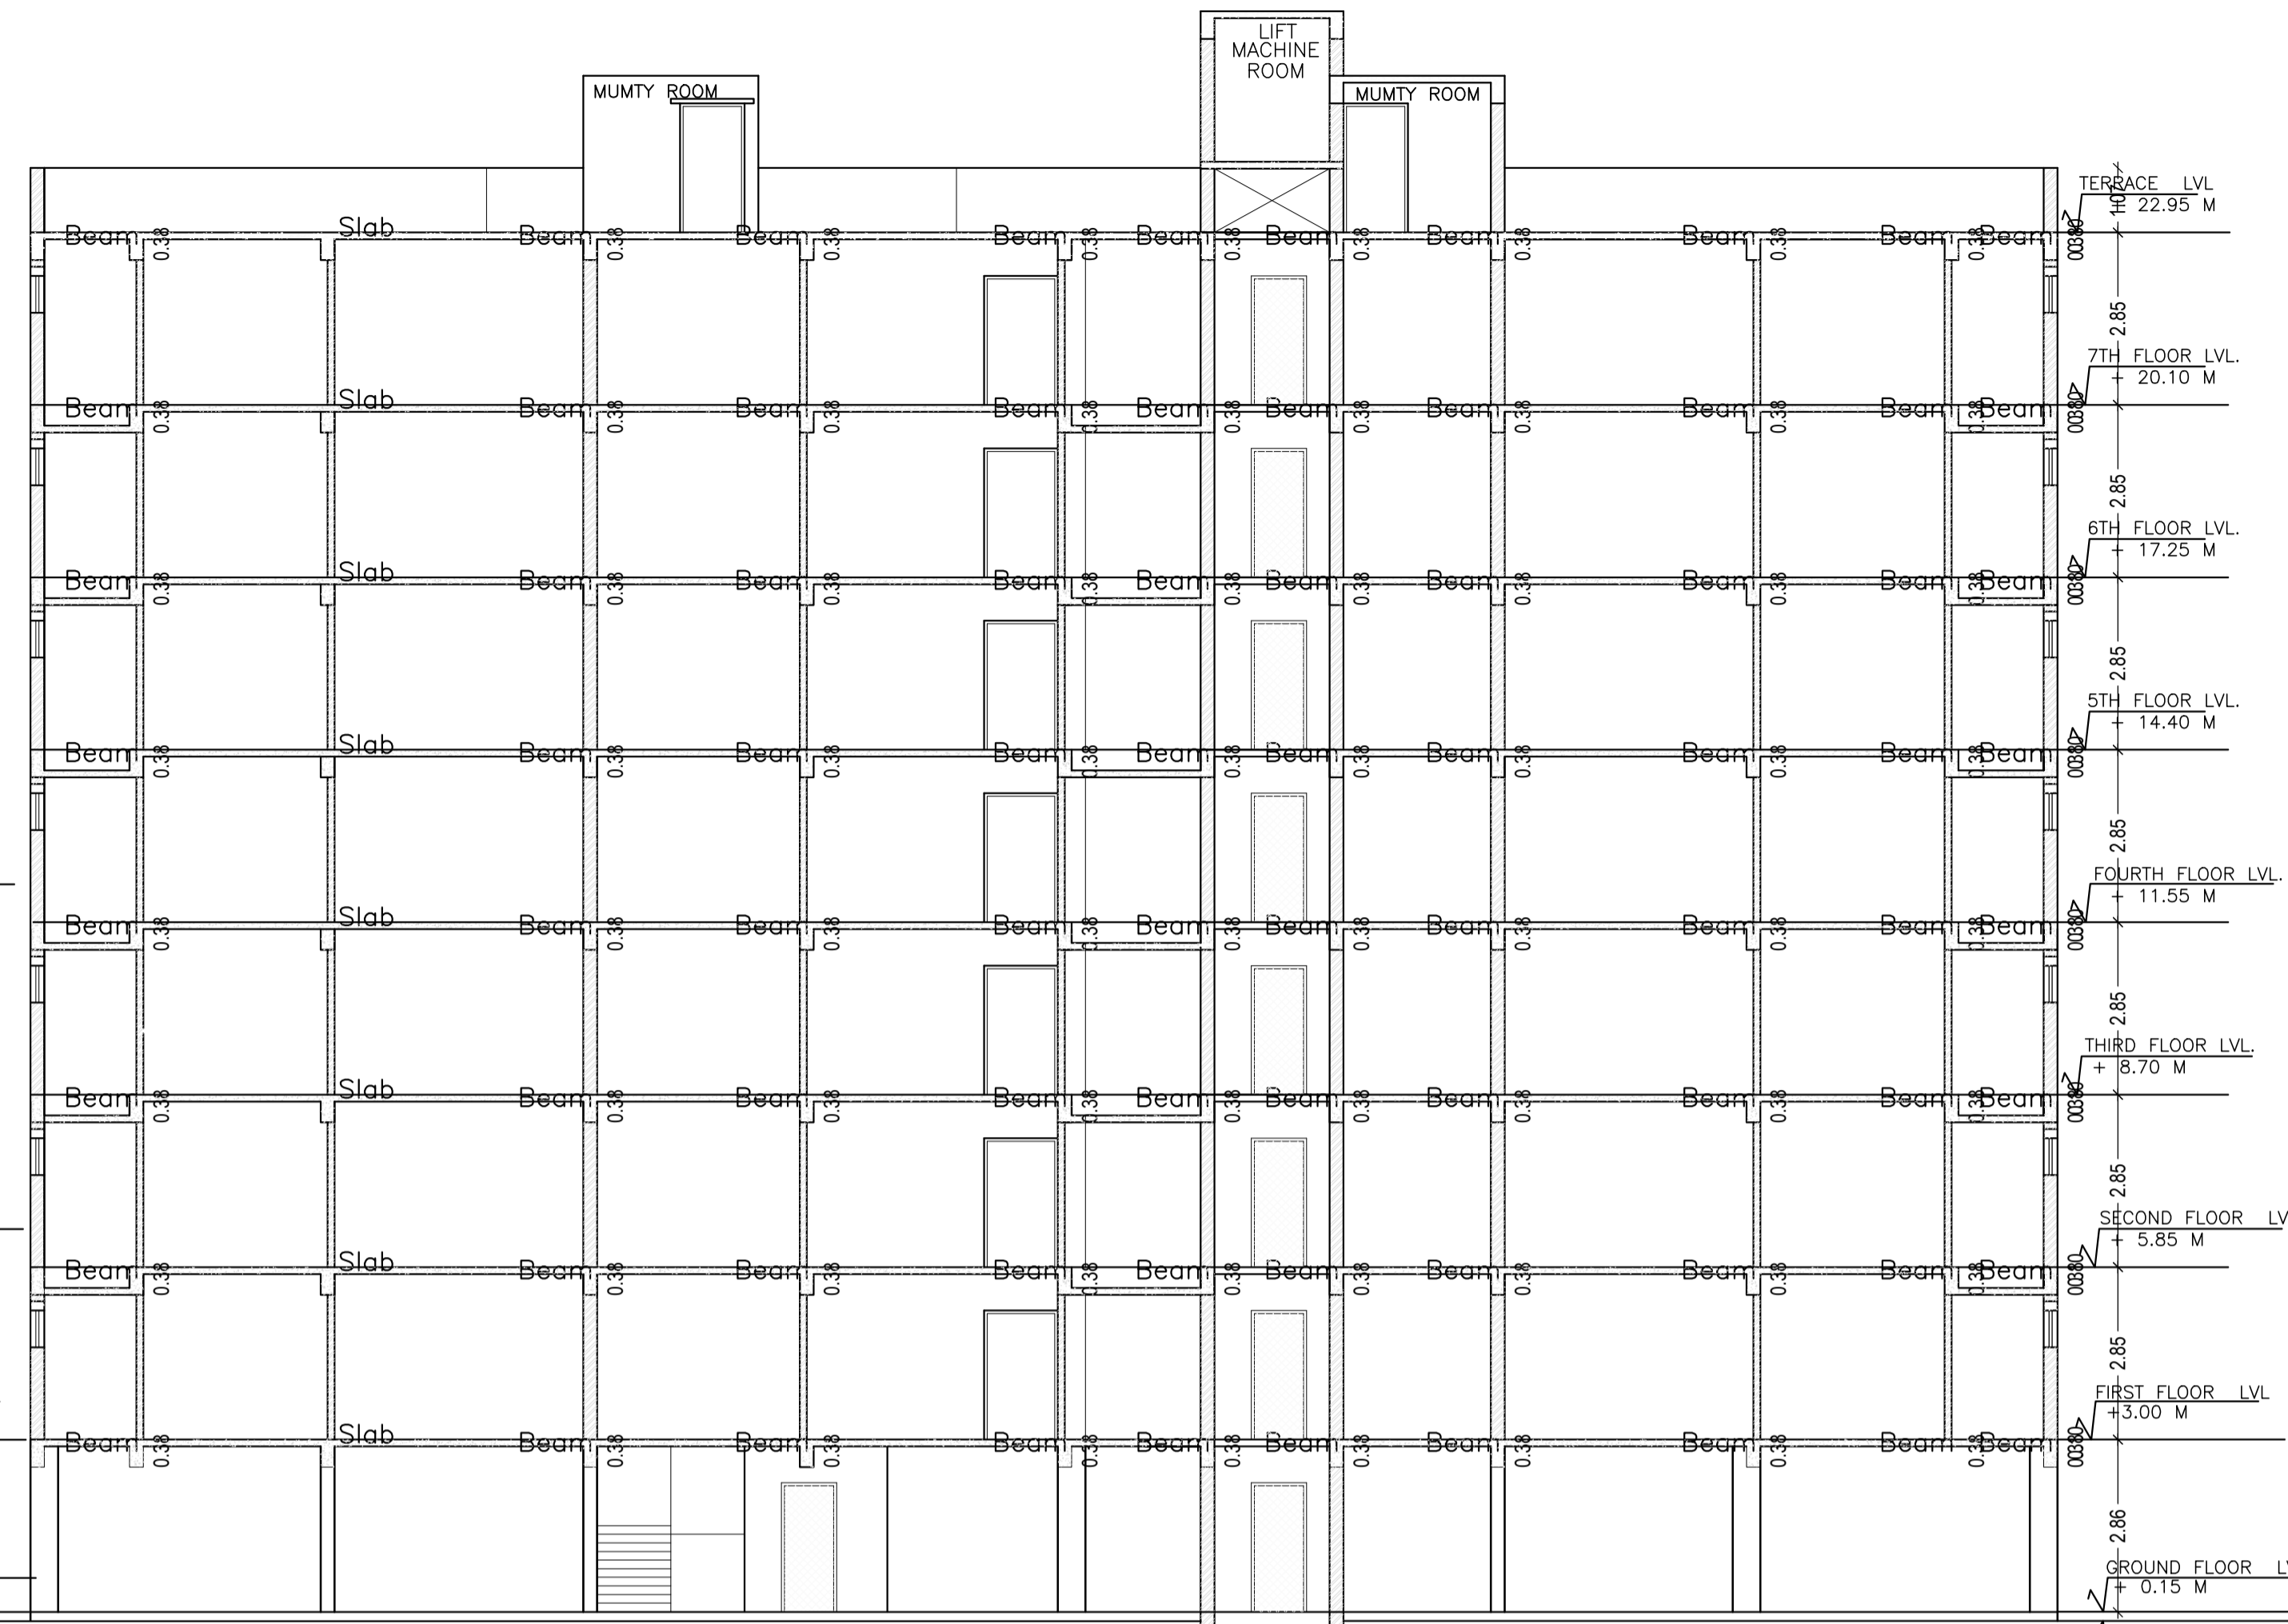


SECTION AT Y-Y
SCALE 1:100
BLOCK - G

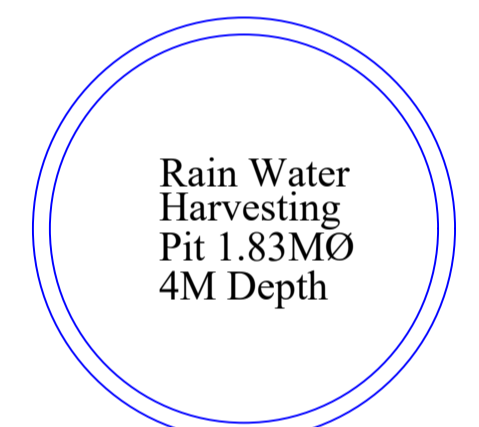


HARVESTING WELL PLAN

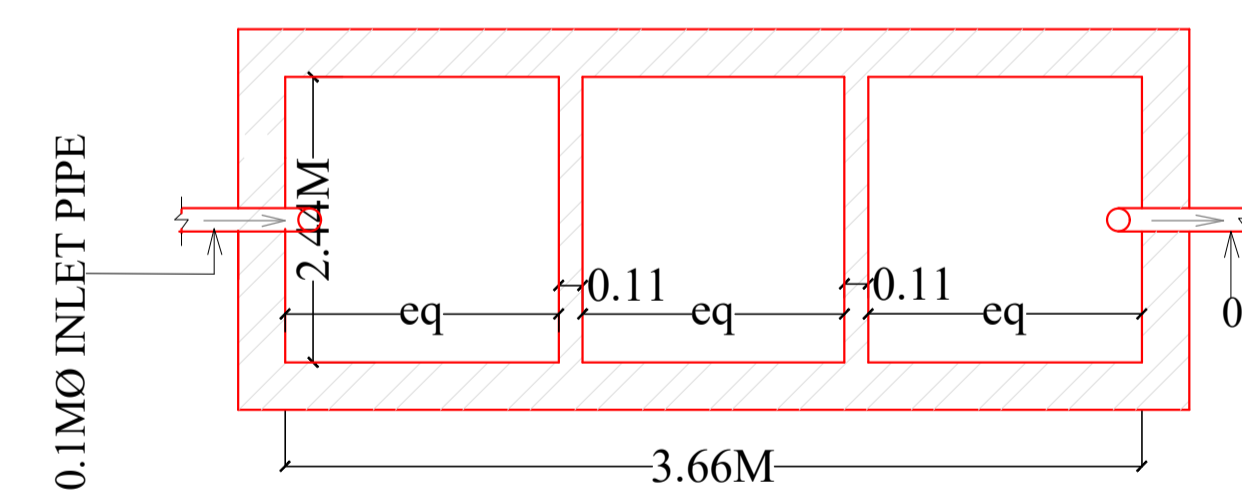


PLAN OF SEPTIC TANK.

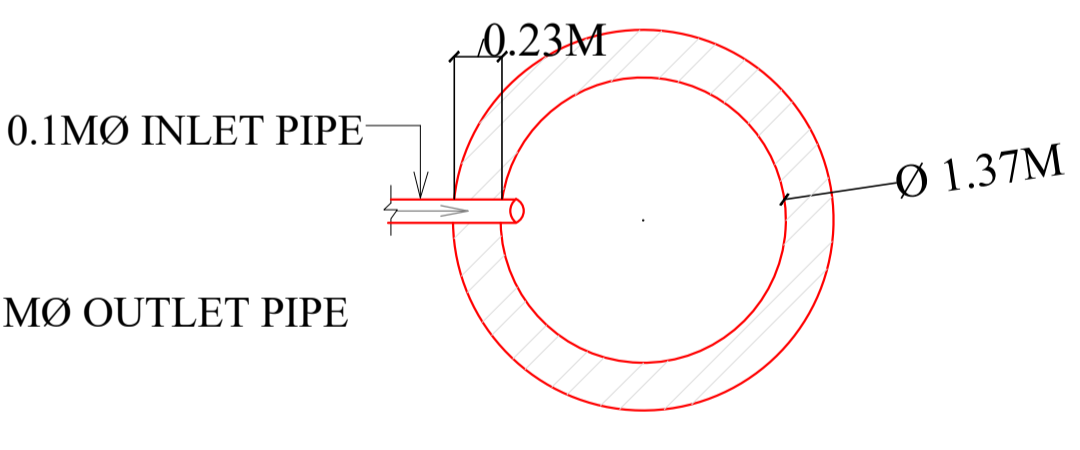

PLAN OF SOAK PIT.

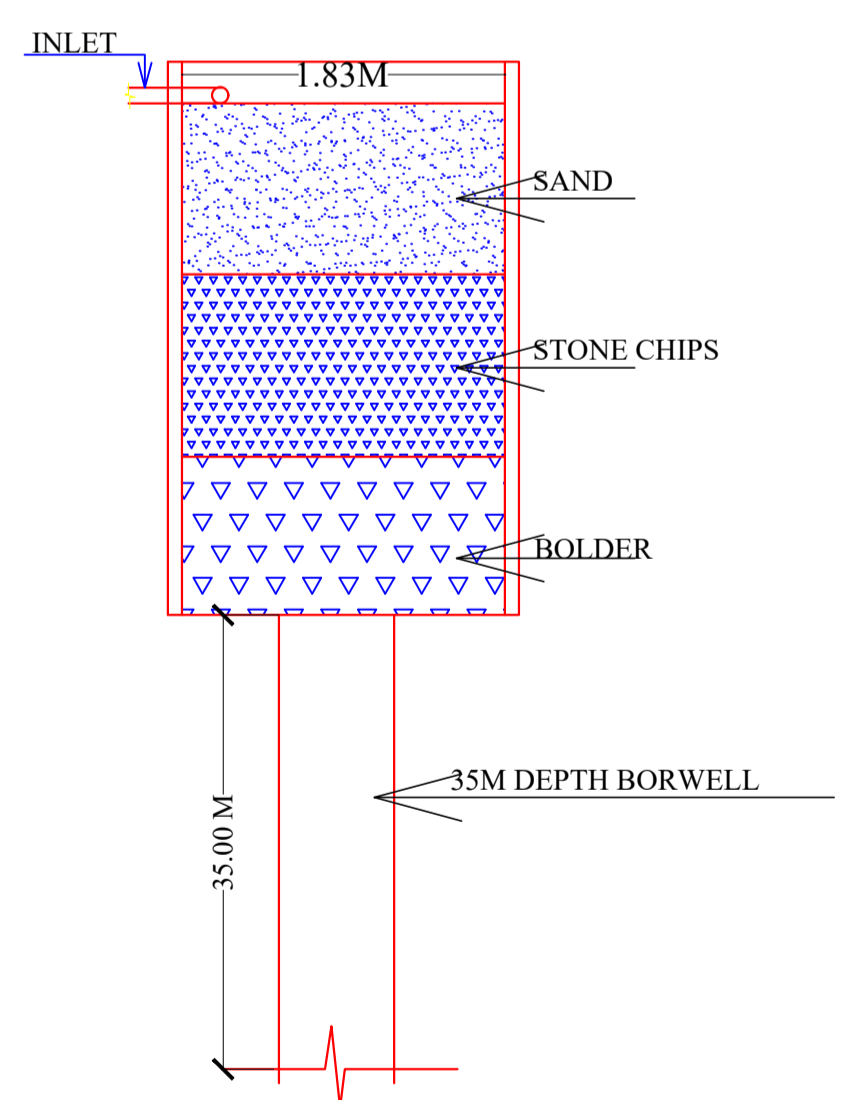

HARVESTING WELL SECTION

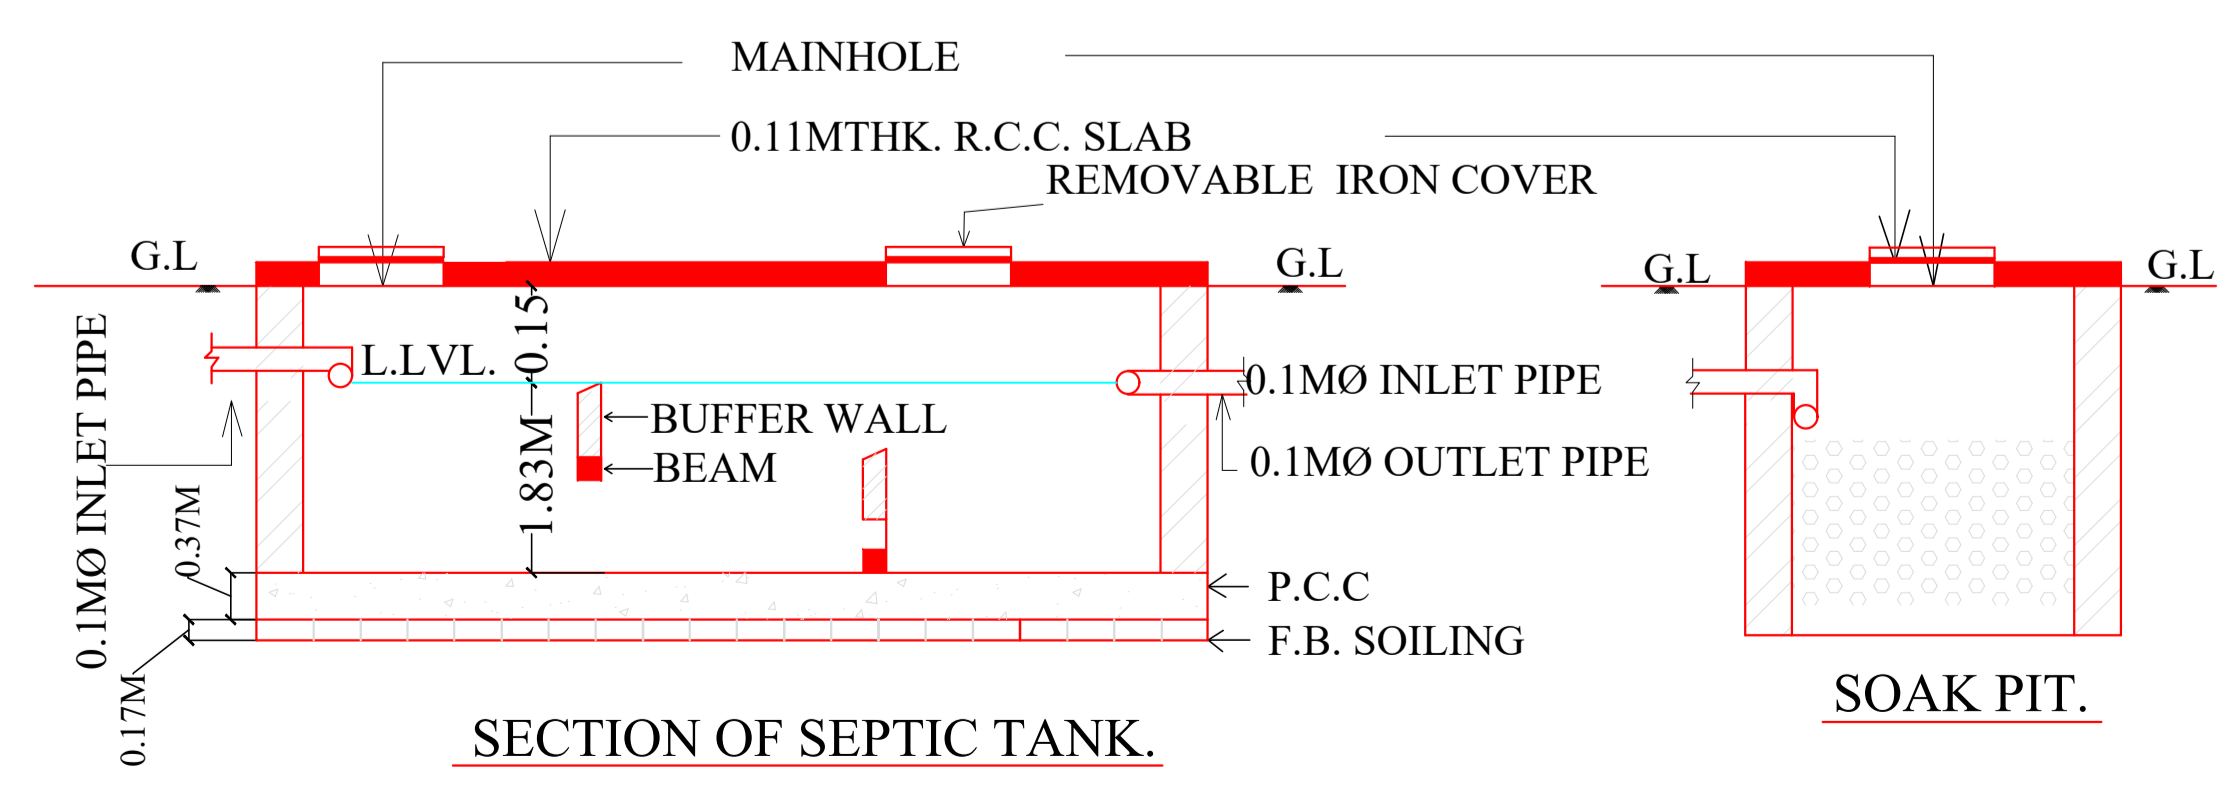

SECTION OF SEPTIC TANK.


SOAK PIT.

LTP NAME AND SIGNATURE	STRUCTURAL ENG'S NAME AND SIGNATURE	BUILDER NAME AND SIGNATURE	DIGITAL SIGNATURE
MUKESH KUMAR AMC/ENG/0004/2017			


Proposal Basic Information	
Proposal File No.	AMC/BP/0015/W02/2020
Owner Name	M / S SIDHI VINAYAK HOME MAKERS
Khata No	(OLD) 89 , (NEW) 257
Plot No	(OLD) 66 , 67 , 68 , 69 , (NEW) 252 , 253 , 265
Village Name	DHIRAJGANJ
Use	Residential
SubUse	Residential Bldg/Apartment




SIDE ELEVATION
SCALE=1:100
BLOCK - G

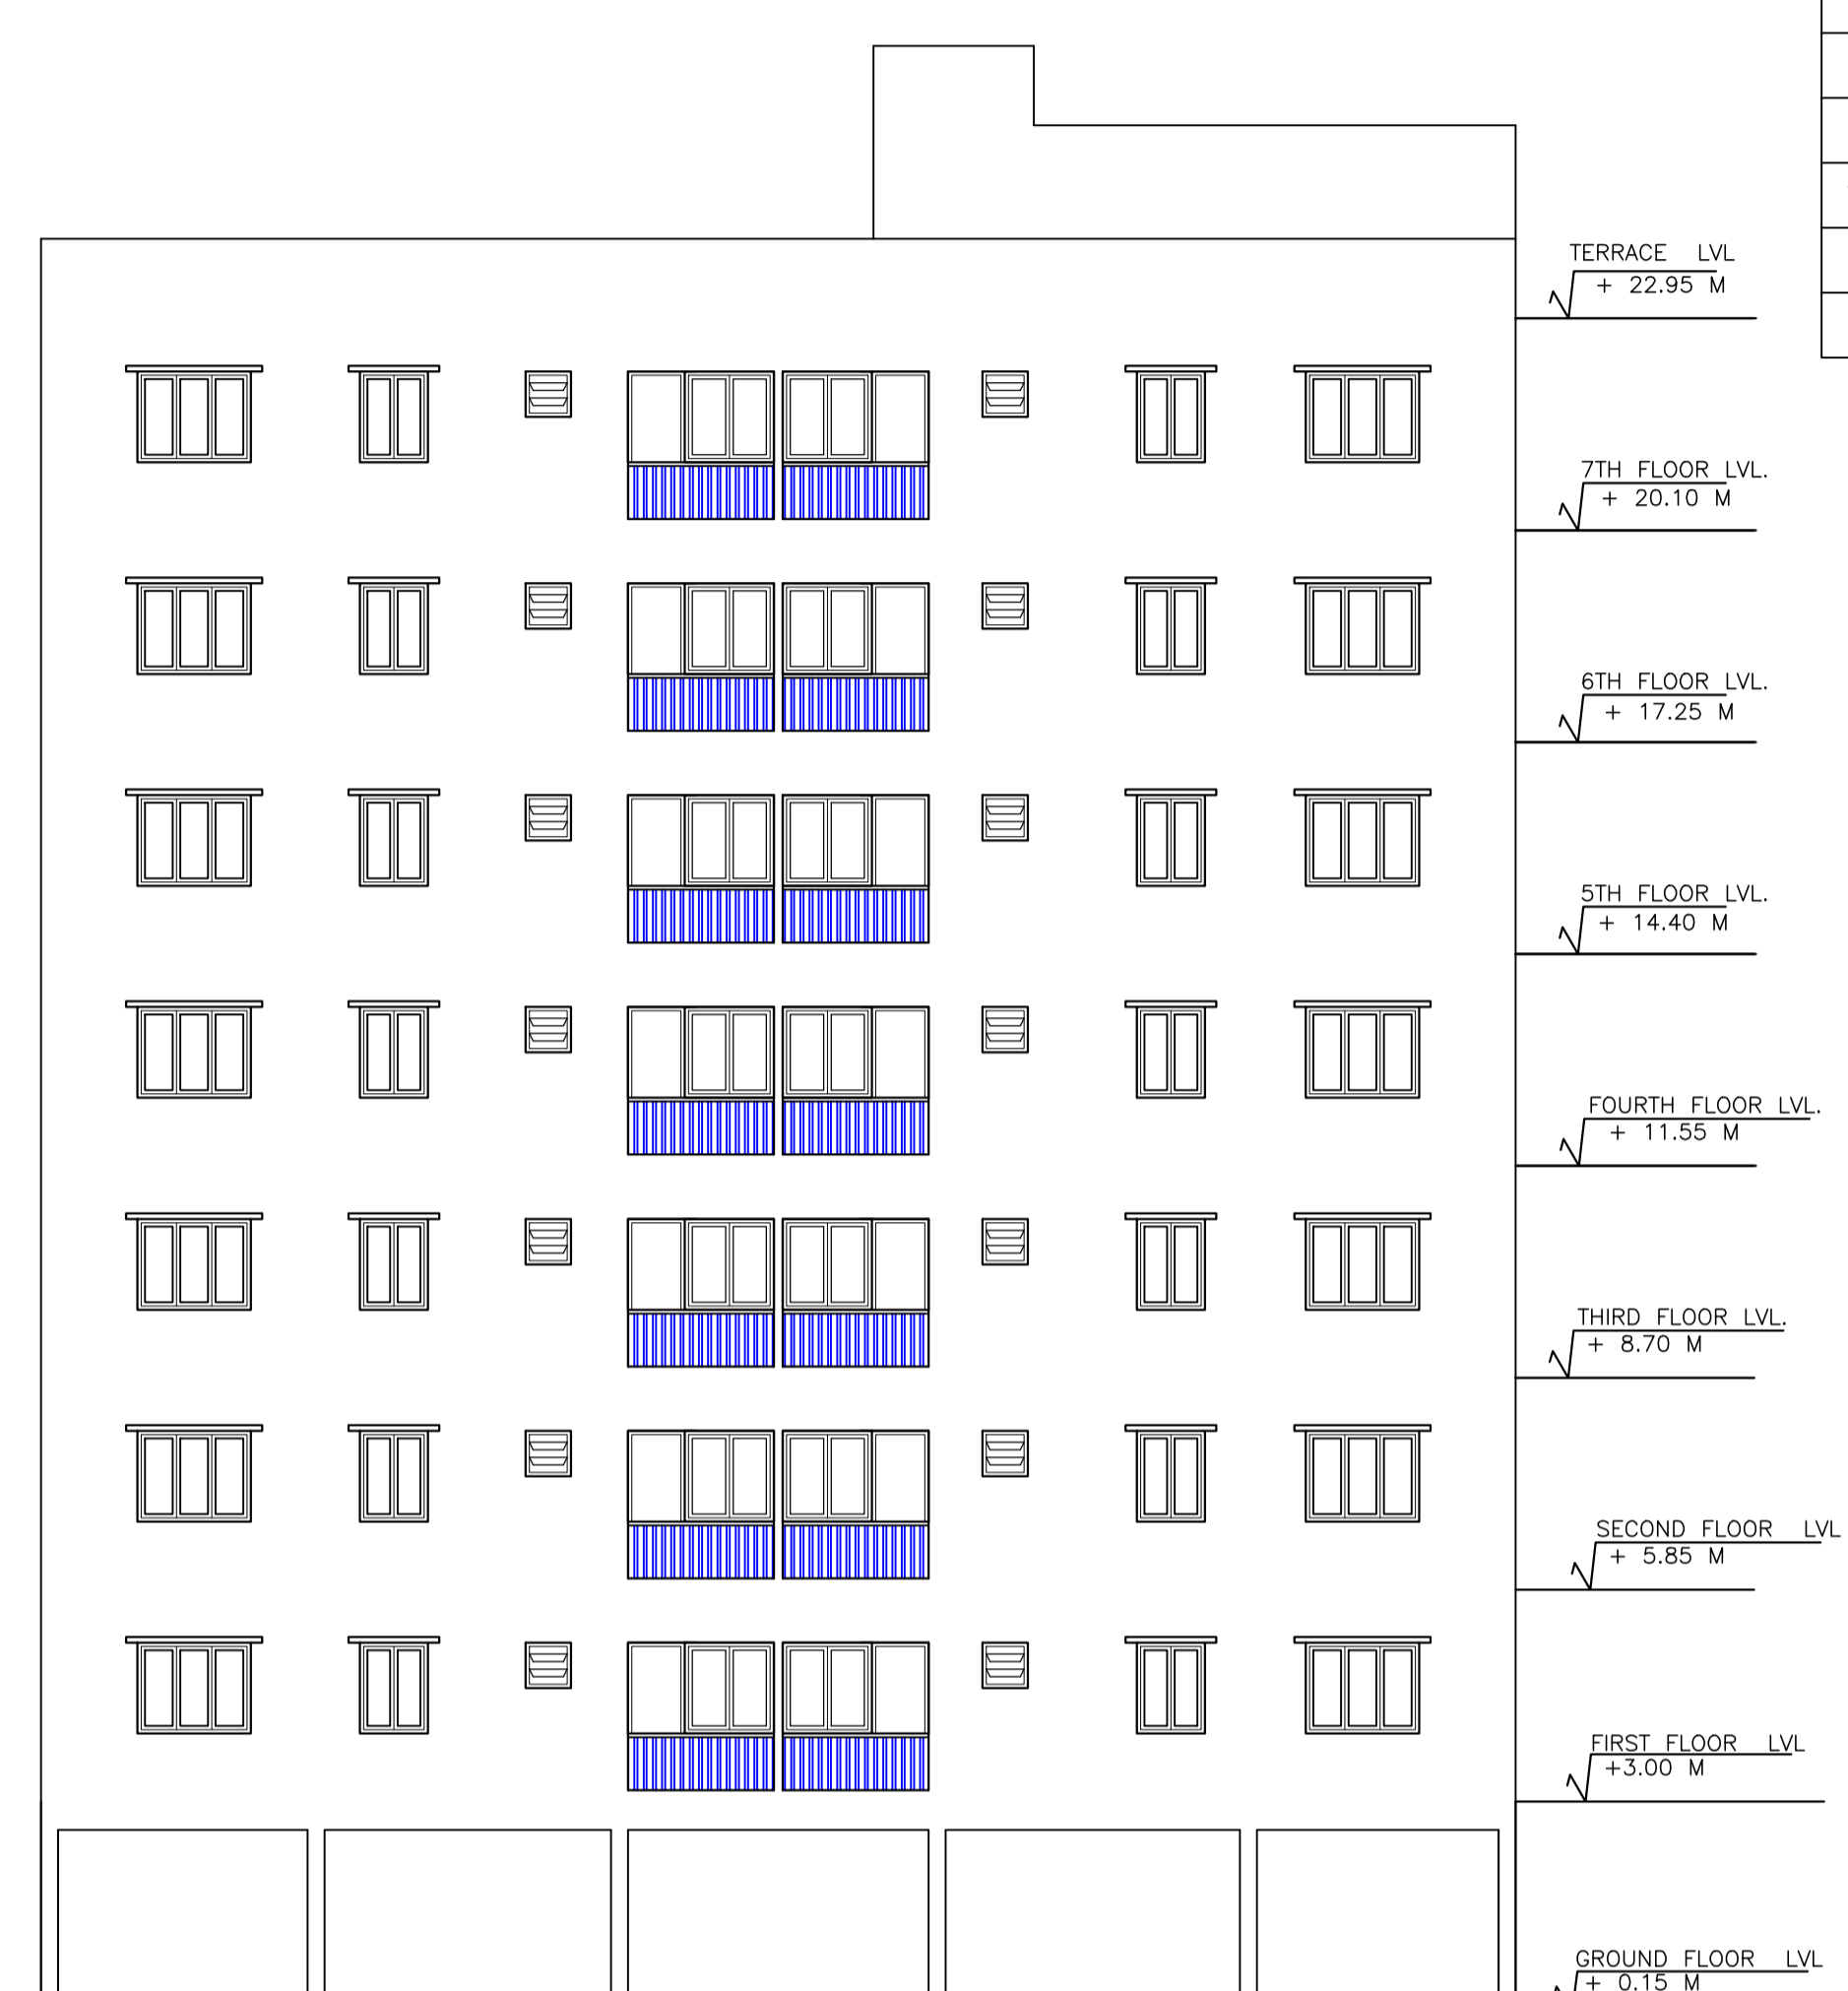


FRONT ELEVATION
SCALE=1:100
BLOCK - G

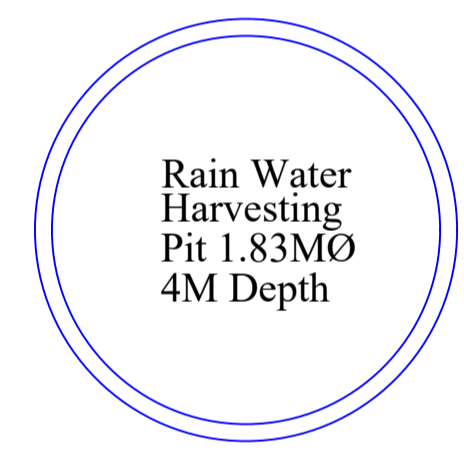

HARVESTING WELL PLAN

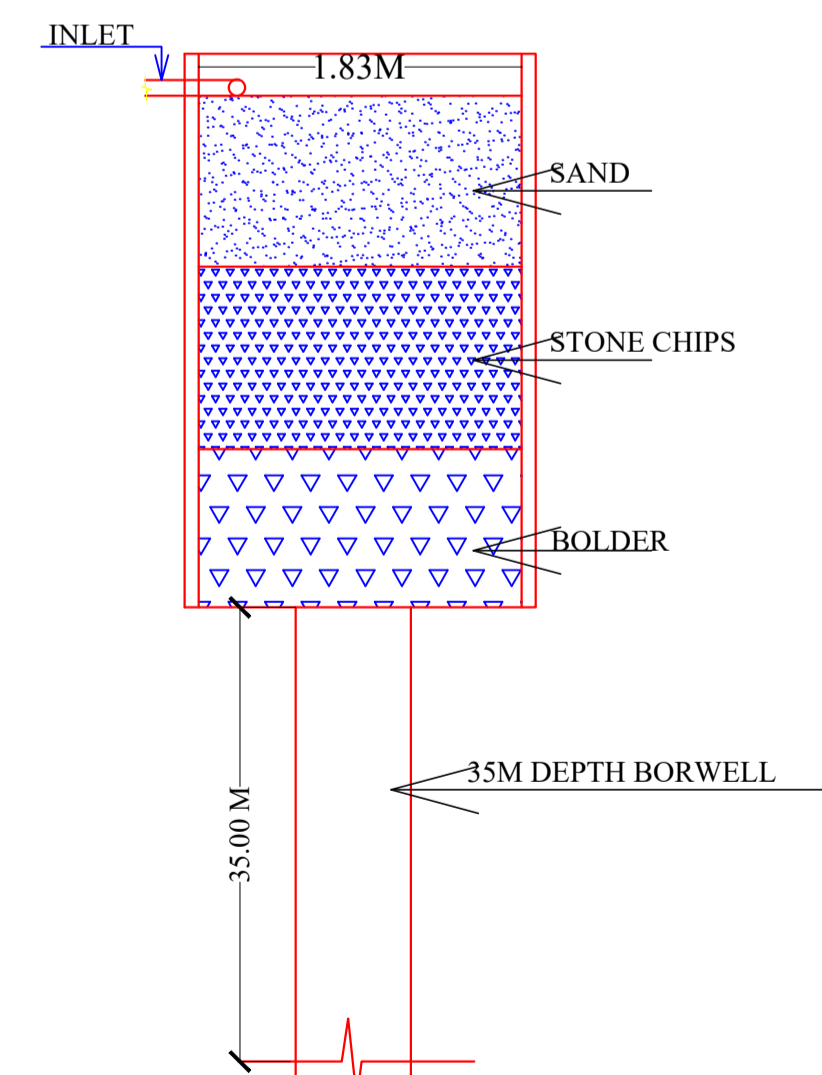

HARVESTING WELL SECTION


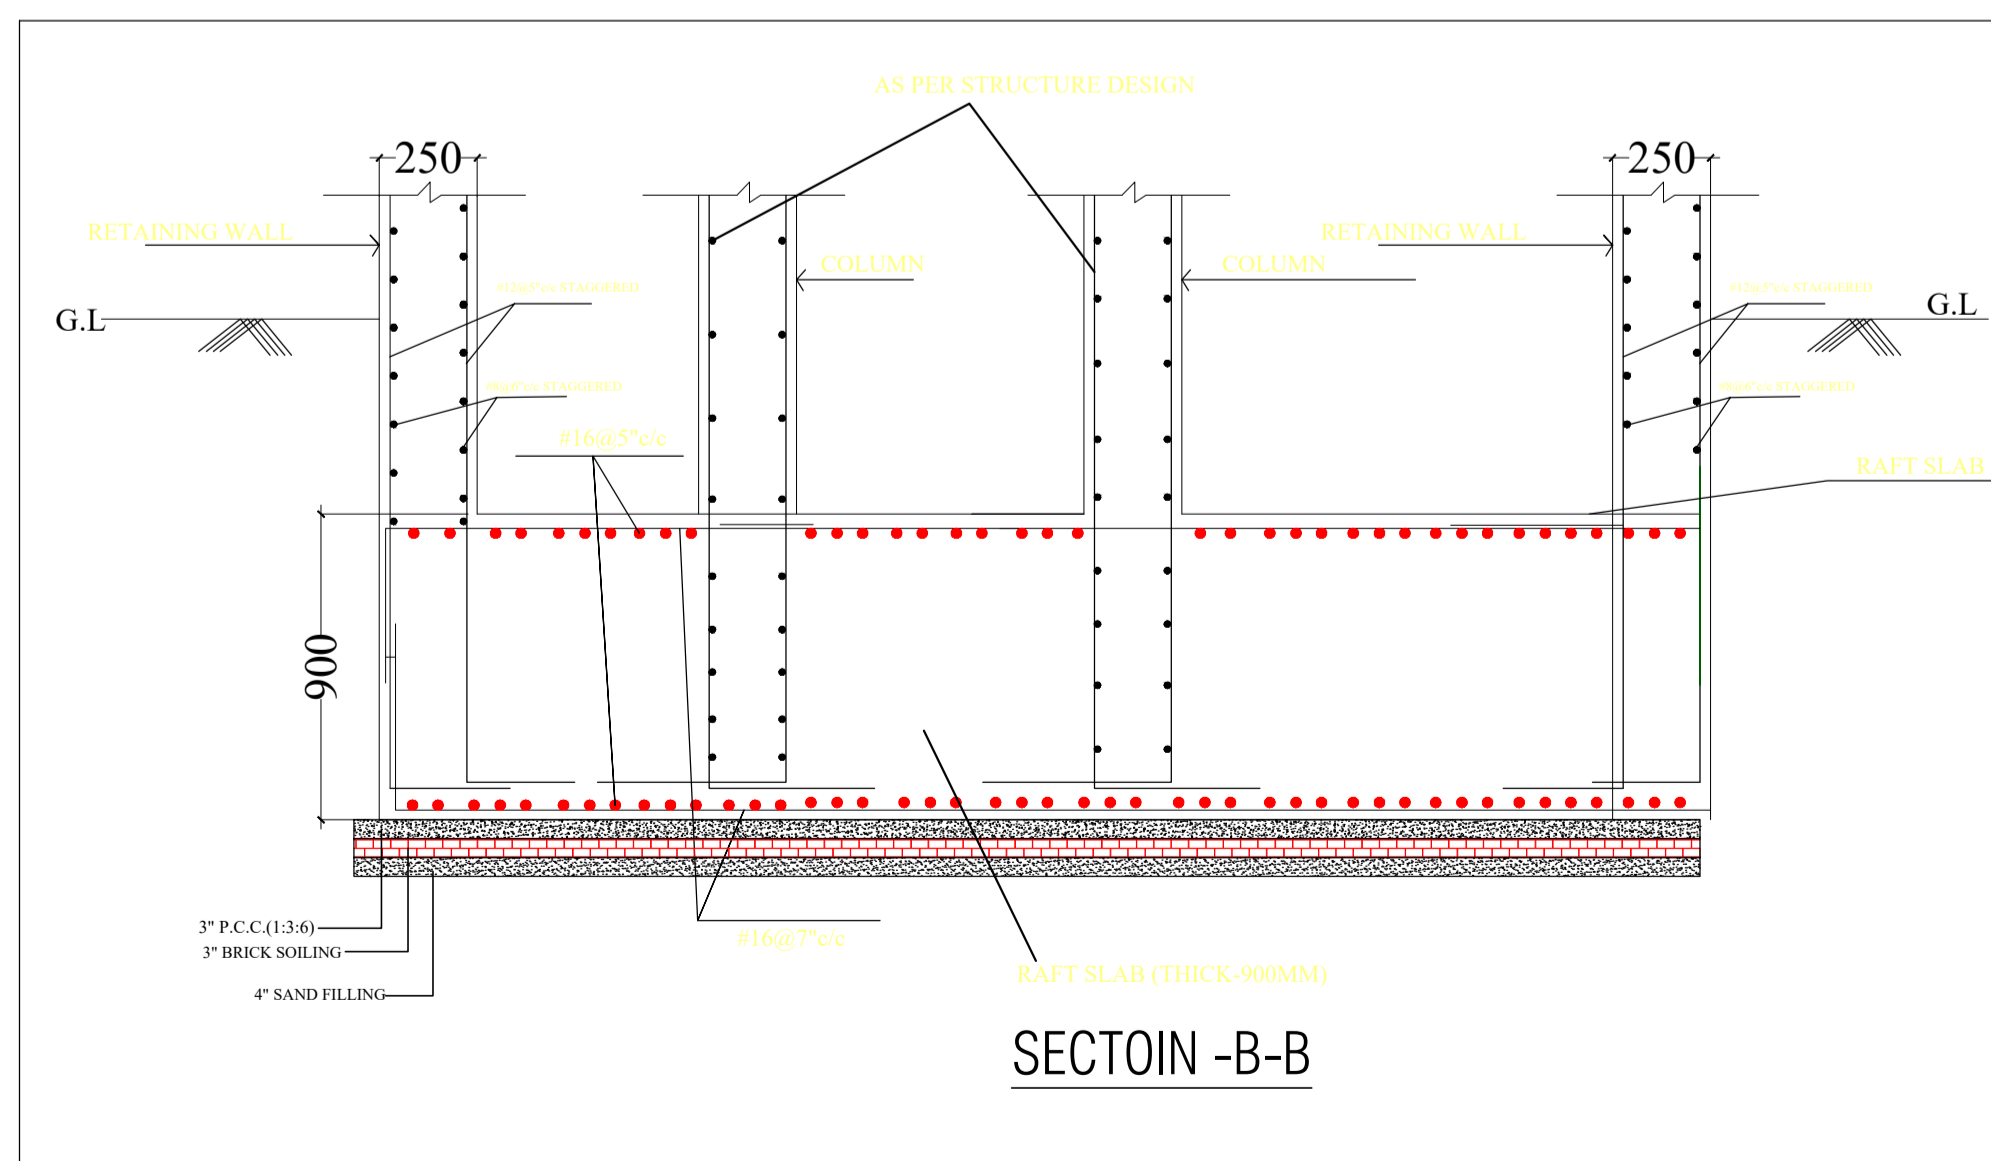


SECTION -B-B


LTP NAME AND SIGNATURE	STRUCTURAL ENG'S NAME AND SIGNATURE	BUILDER NAME AND SIGNATURE	DIGITAL SIGNATURE
MUKESH KUMAR AMC/ENG/0004/2017			

Proposal Basic Information


Proposal File No.	AMC/BI/0015/W02/2020
Owner Name	M / S SIDHI VINAYAK HOME MAKERS
Khata No	(OLD) 89 , (NEW) 257
Plot No	(OLD) 66 , 67 , 68 , 69 , (NEW) 252 , 253 , 265
Village Name	DHIRAJGANJ
Use	Residential
SubUse	Residential Bldg/Apartment

 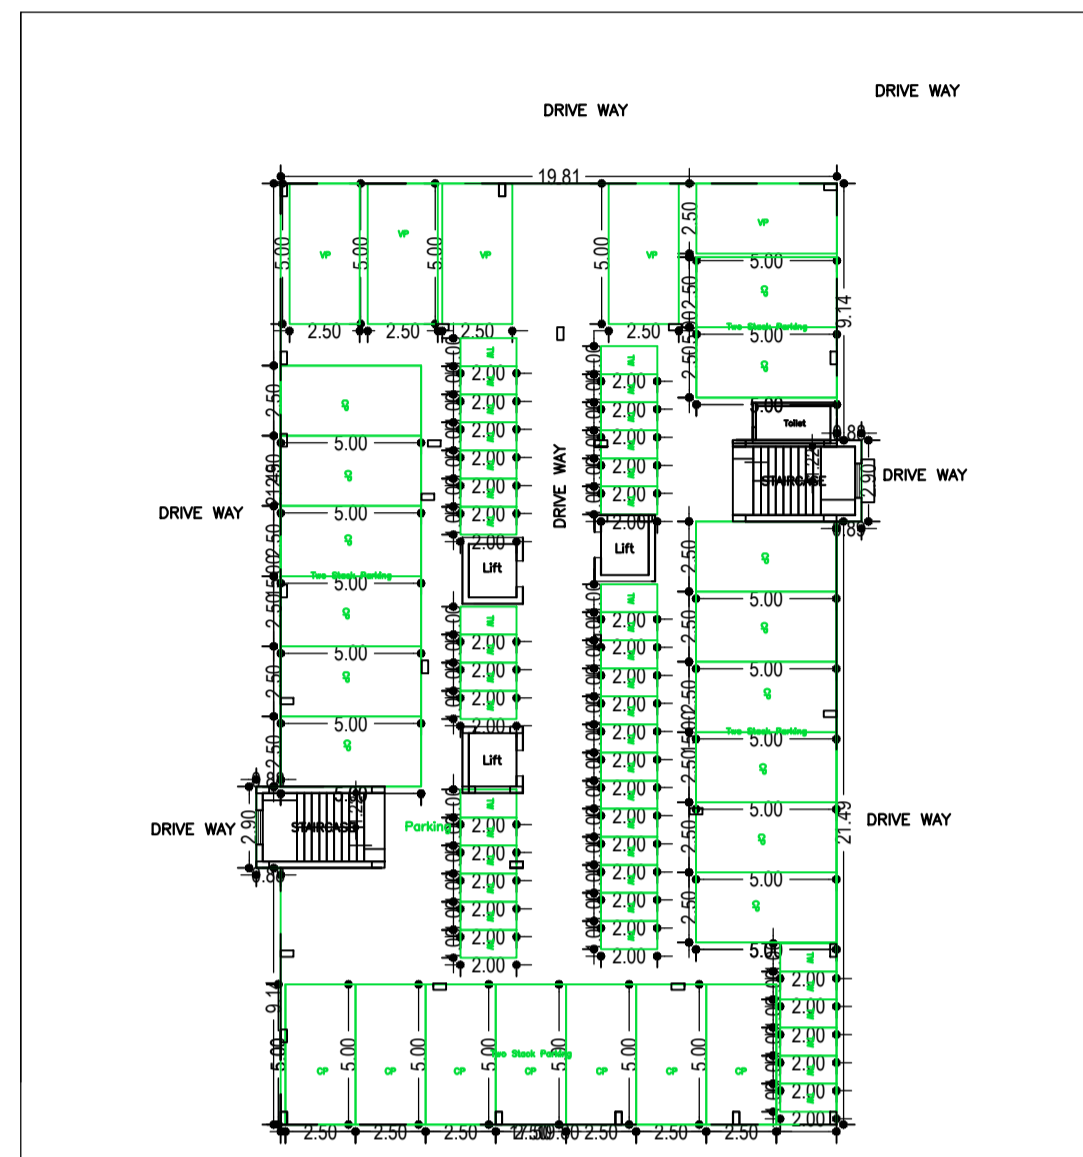

FOUNDATION FLOOR PLAN (SCALE 1:100)

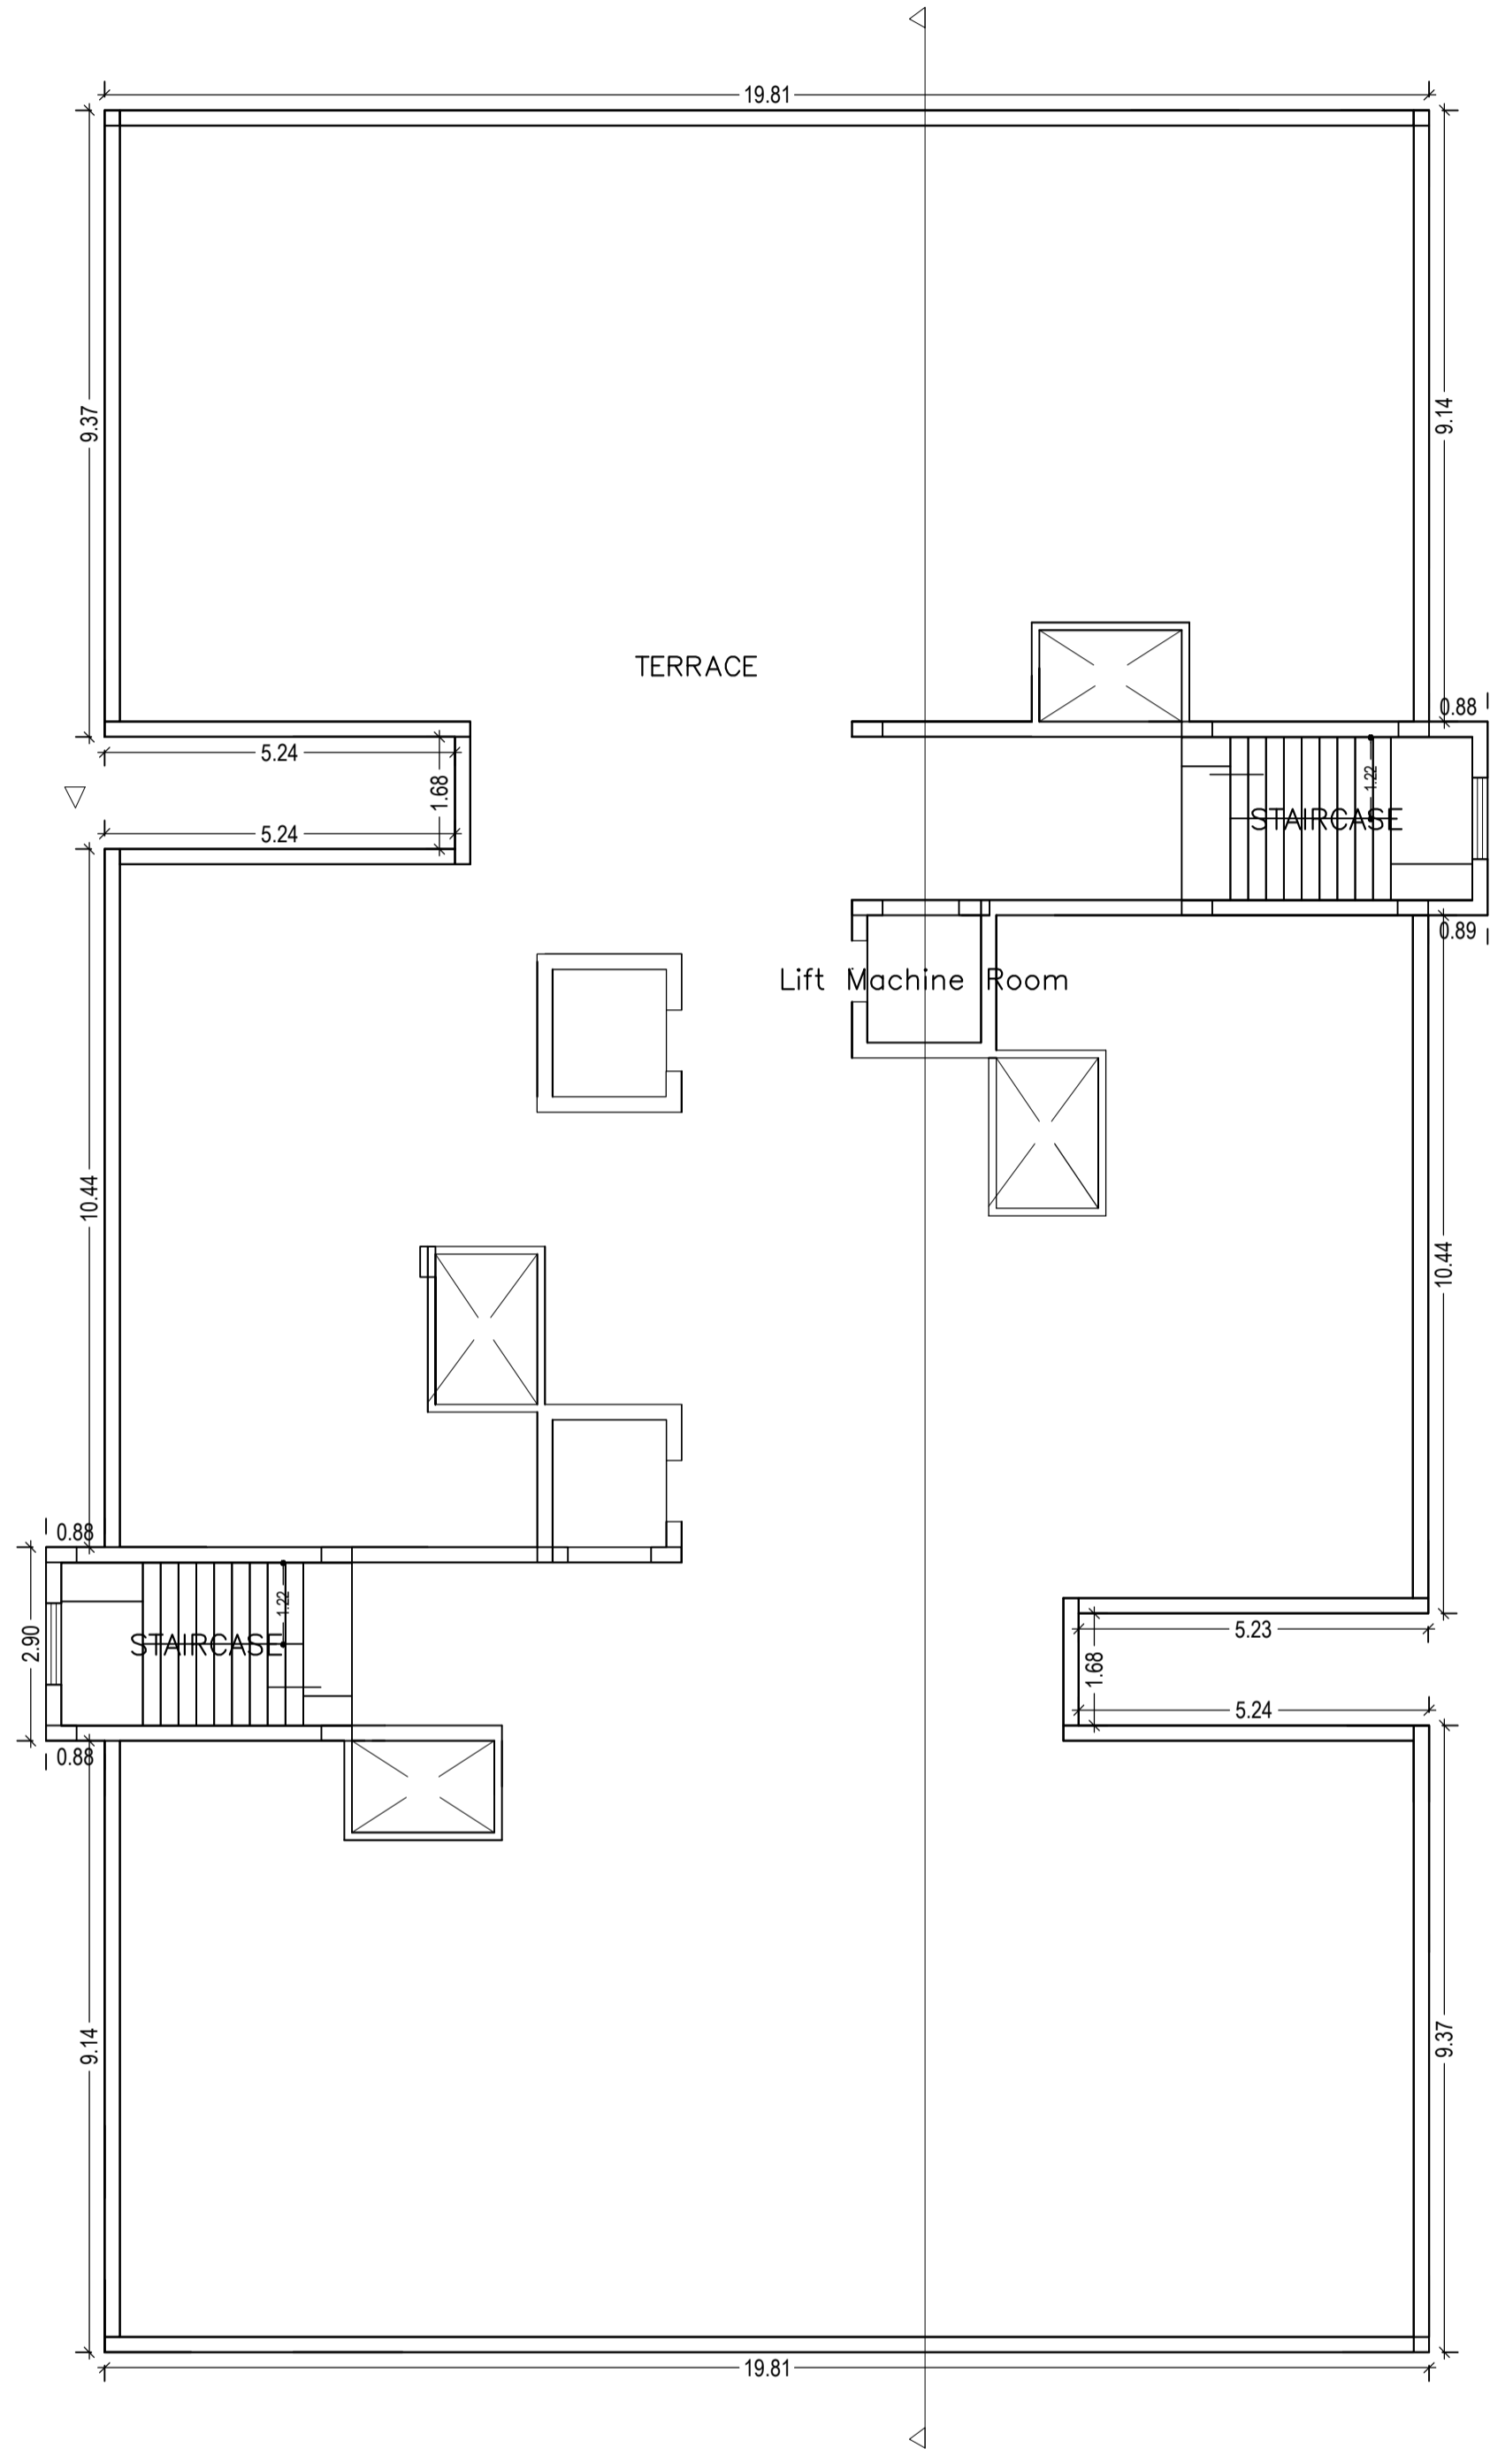


TERRACE FLOOR PLAN (SCALE 1:100)

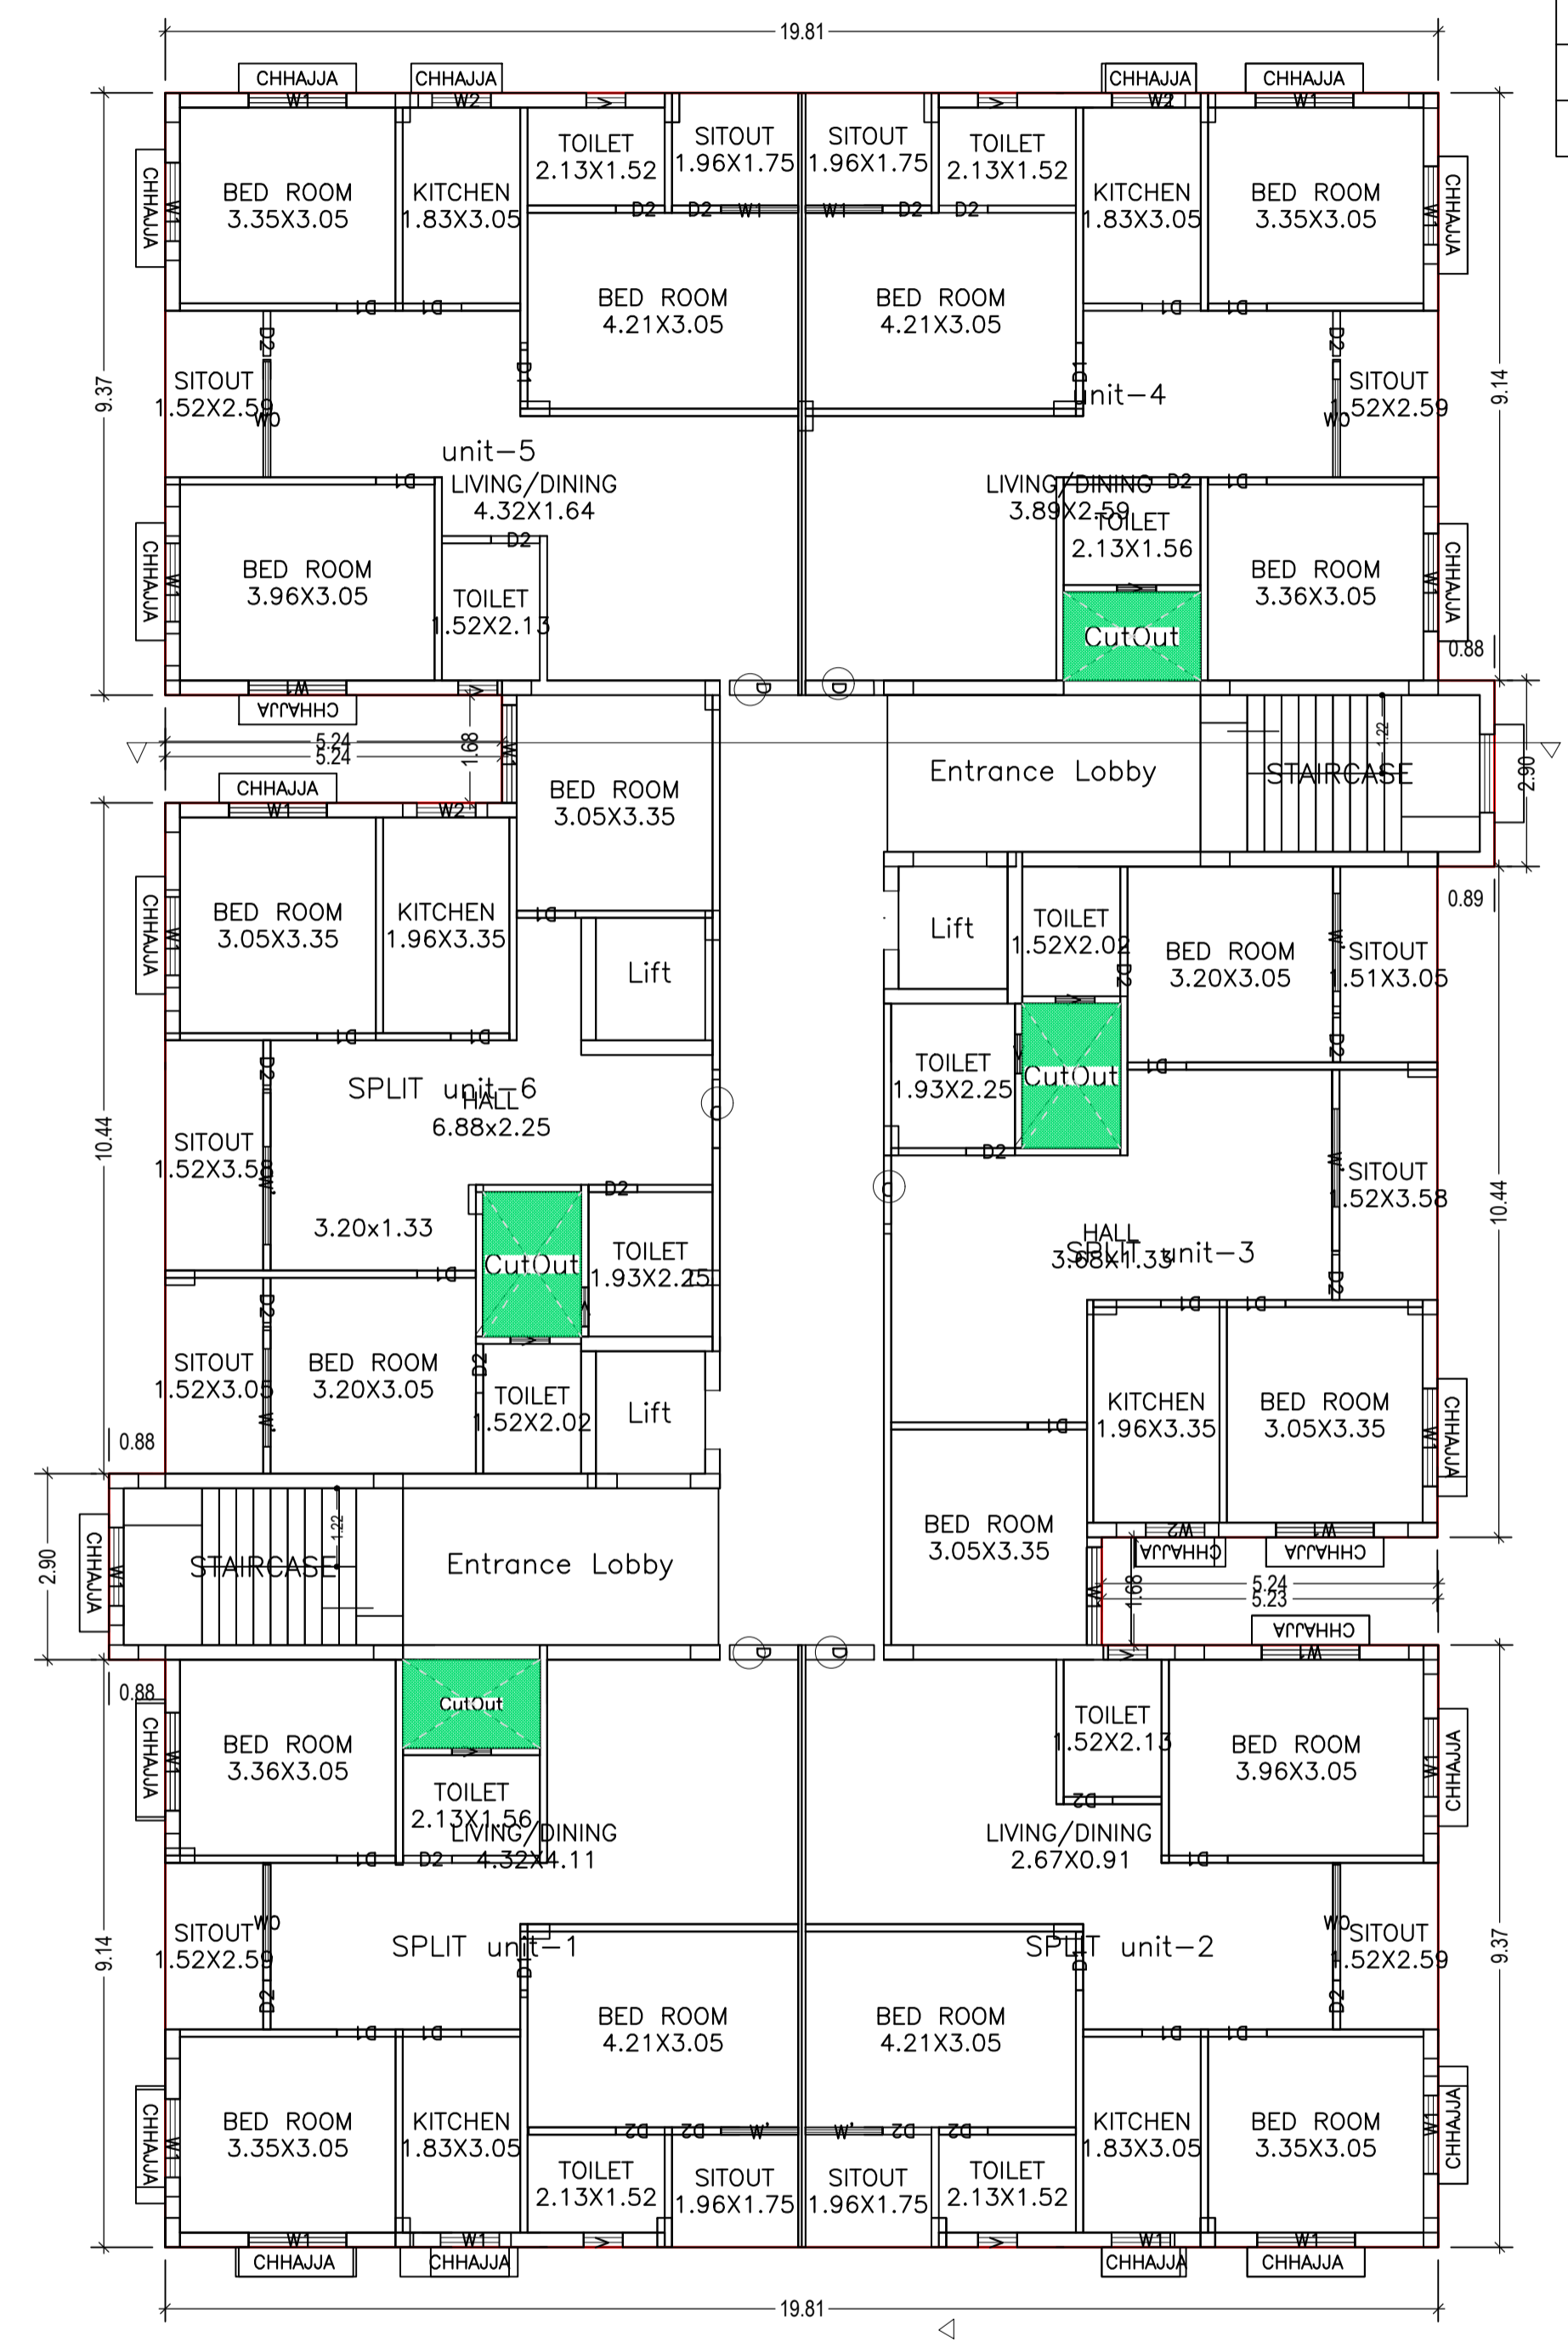

TYPICAL - GROUND, 1, 2, 3, 4, 5, 6 FLOOR PLAN (Proposed) (SCALE 1:100)

LTP NAME AND SIGNATURE	STRUCTURAL ENG'S NAME AND SIGNATURE	BUILDER NAME AND SIGNATURE	DIGITAL SIGNATURE
MUKESH KUMAR AMC/ENG/0004/2017			

Proposal Basic Information	
Proposal File No.	AMC/BP/0015/W02/2020
Owner Name	M / S SIDHI VINAYAK HOME MAKERS
Khata No	(OLD) 89 , (NEW) 257
Plot No	(OLD) 66 , 67 , 68 , 69 , (NEW) 252 , 253 , 265
Village Name	DHIRAJGANJ
Use	Residential
SubUse	Residential Bldg/Apartment

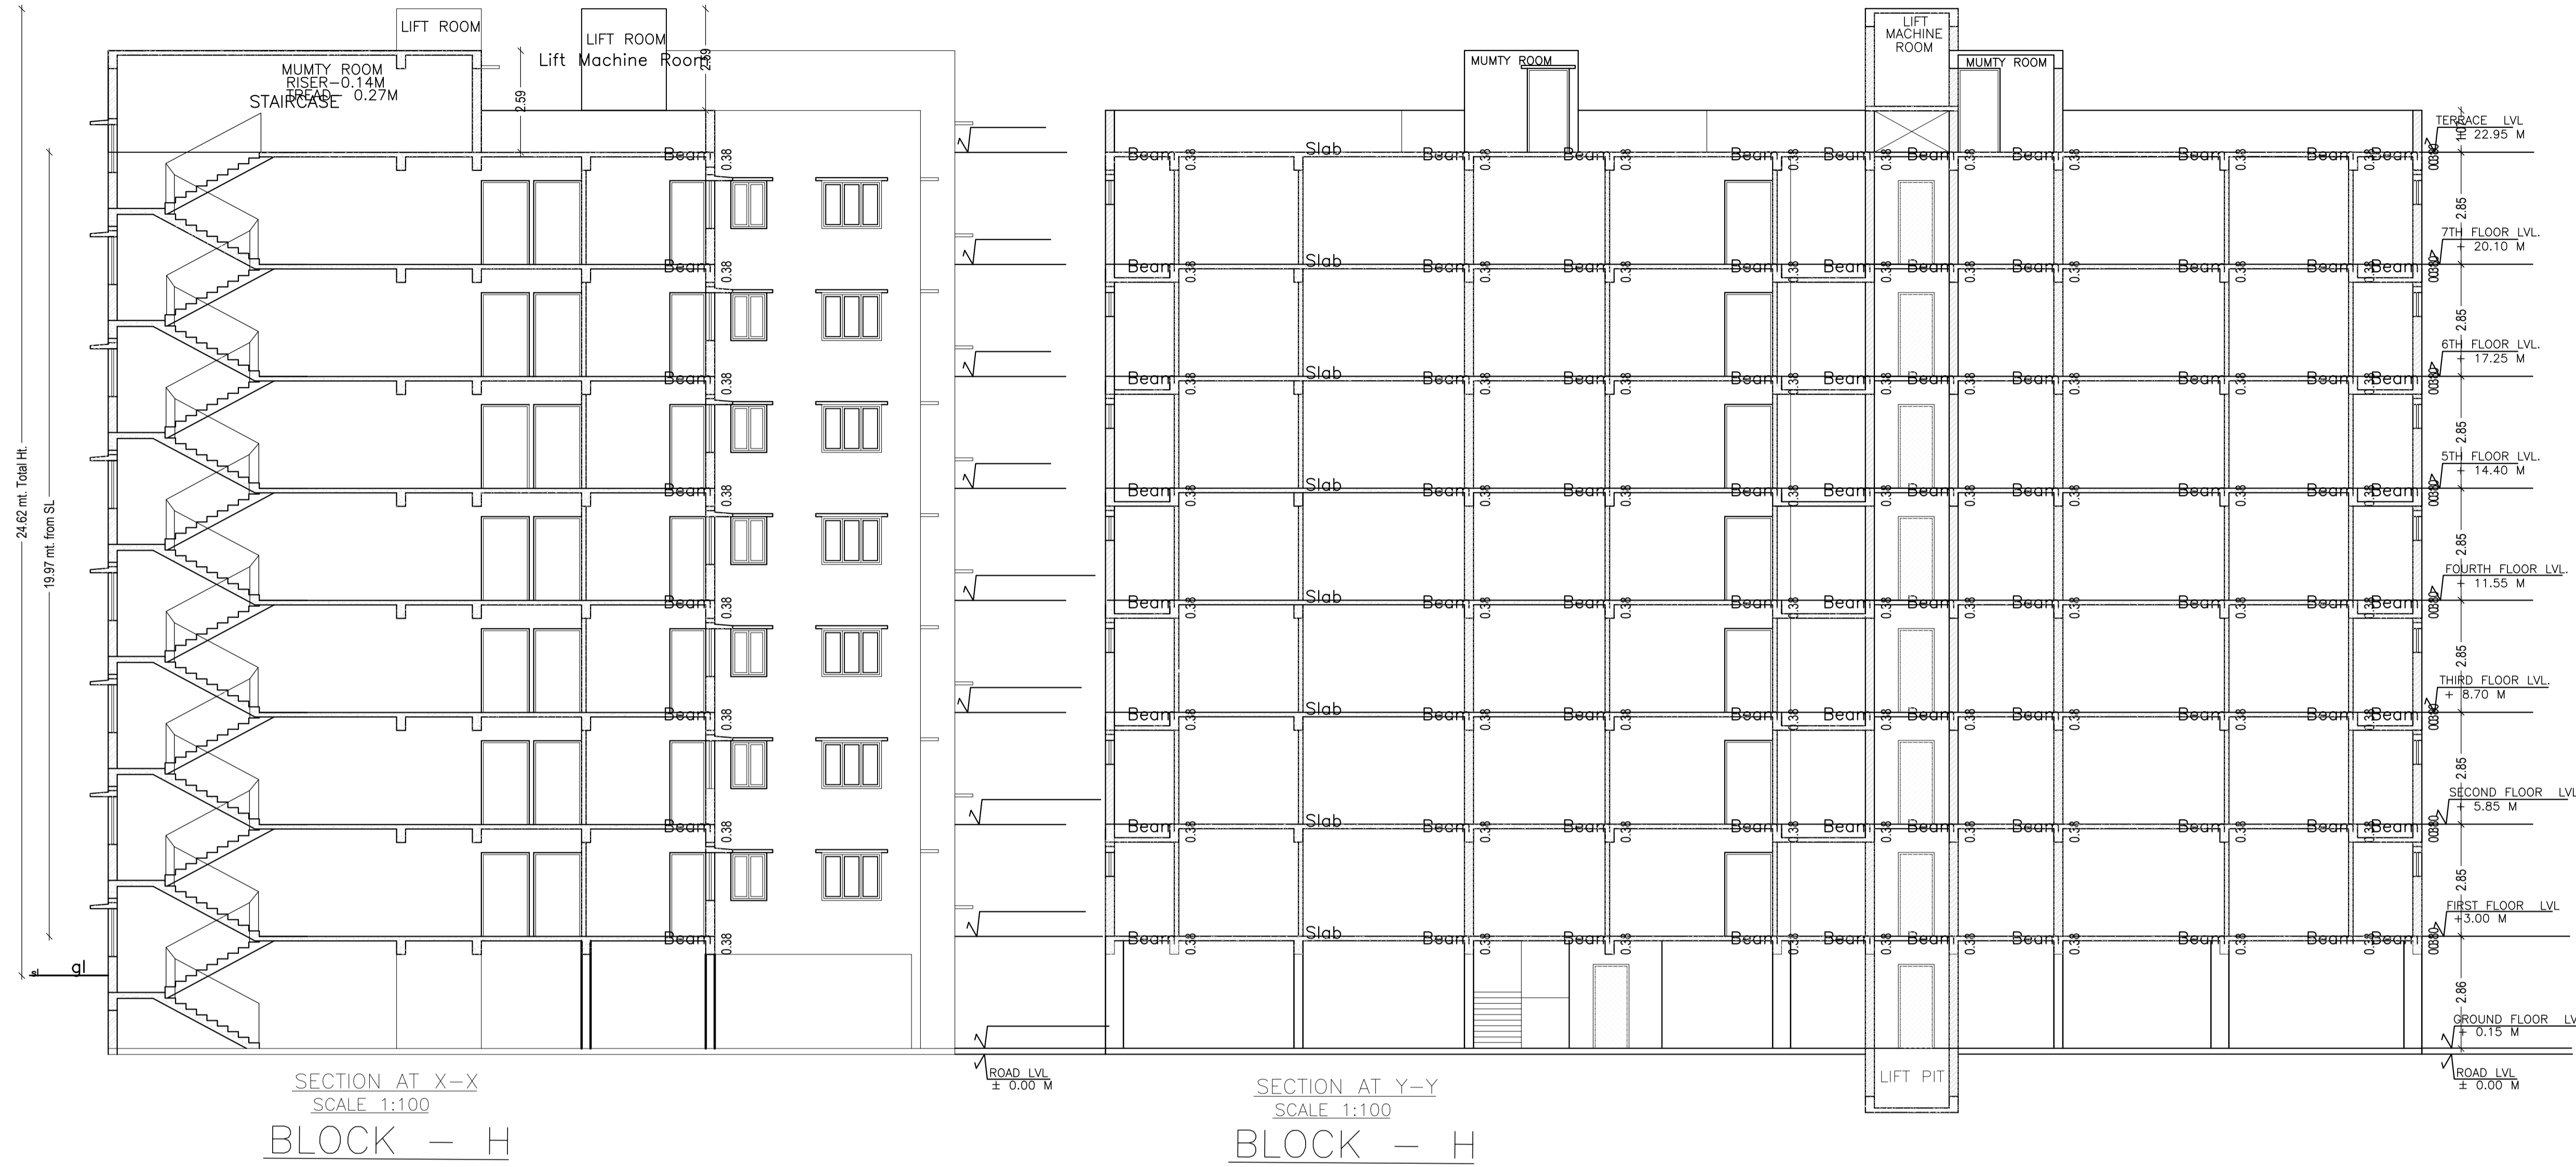

SCHEDULE OF DOOR:

BUILDING NAME	NAME	LENGTH	HEIGHT	NOS
H (BLOCK)	D2	0.70	2.13	42
H (BLOCK)	D2	0.76	2.13	126
H (BLOCK)	D1	0.91	2.13	168
H (BLOCK)	D	1.07	2.13	42

SCHEDULE OF WINDOW/VENTILATION:

BUILDING NAME	NAME	LENGTH	HEIGHT	NOS
H (BLOCK)	V	0.61	0.61	84
H (BLOCK)	W1	0.98	1.22	07
H (BLOCK)	W2	1.13	1.22	28
H (BLOCK)	W1	1.20	1.22	14
H (BLOCK)	W	1.20	1.22	14
H (BLOCK)	W1	1.52	1.22	154
H (BLOCK)	W0	1.80	2.10	28
H (BLOCK)	W	1.81	1.22	07
H (BLOCK)	W	2.18	1.22	07
H (BLOCK)	W	2.76	1.22	07
H (BLOCK)	W	2.82	1.22	07




UnitBUA Table for Building :H (BLOCK)

FLOOR	Name	UnitBUA Type	UnitBUA Area	Carpet Area	No. of Rooms	No. of Tenement
TYPICAL - GROUND, 1, 2, 3, 4, 5, 6 FLOOR PLAN	SPLIT unit-1	FLAT	89.44	81.31	9	42
	SPLIT unit-2	FLAT	92.46	85.00	9	
	SPLIT unit-3	FLAT	90.45	81.96	9	
	SPLIT unit-6	FLAT	87.35	76.30	9	
	unit-4	FLAT	89.44	81.49	9	
	unit-5	FLAT	92.46	84.12	9	
Total:	-	-	3791.14	3431.21	378	42

LTP NAME AND SIGNATURE	STRUCTURAL ENG'S NAME AND SIGNATURE	BUILDER NAME AND SIGNATURE	DIGITAL SIGNATURE
MUKESH KUMAR AMC/ENG/0004/2017			

Proposal Basic Information





Proposal File No.	AMC/BP/0015/W02/2020
Owner Name	M / S SIDHI VINAYAK HOME MAKERS
Khata No	(OLD) 89 , (NEW) 257
Plot No	(OLD) 66 , 67 , 68 , 69 , (NEW) 252 , 253 , 265
Village Name	DHIRAJGANJ
Use	Residential
SubUse	Residential Bldg/Apartment

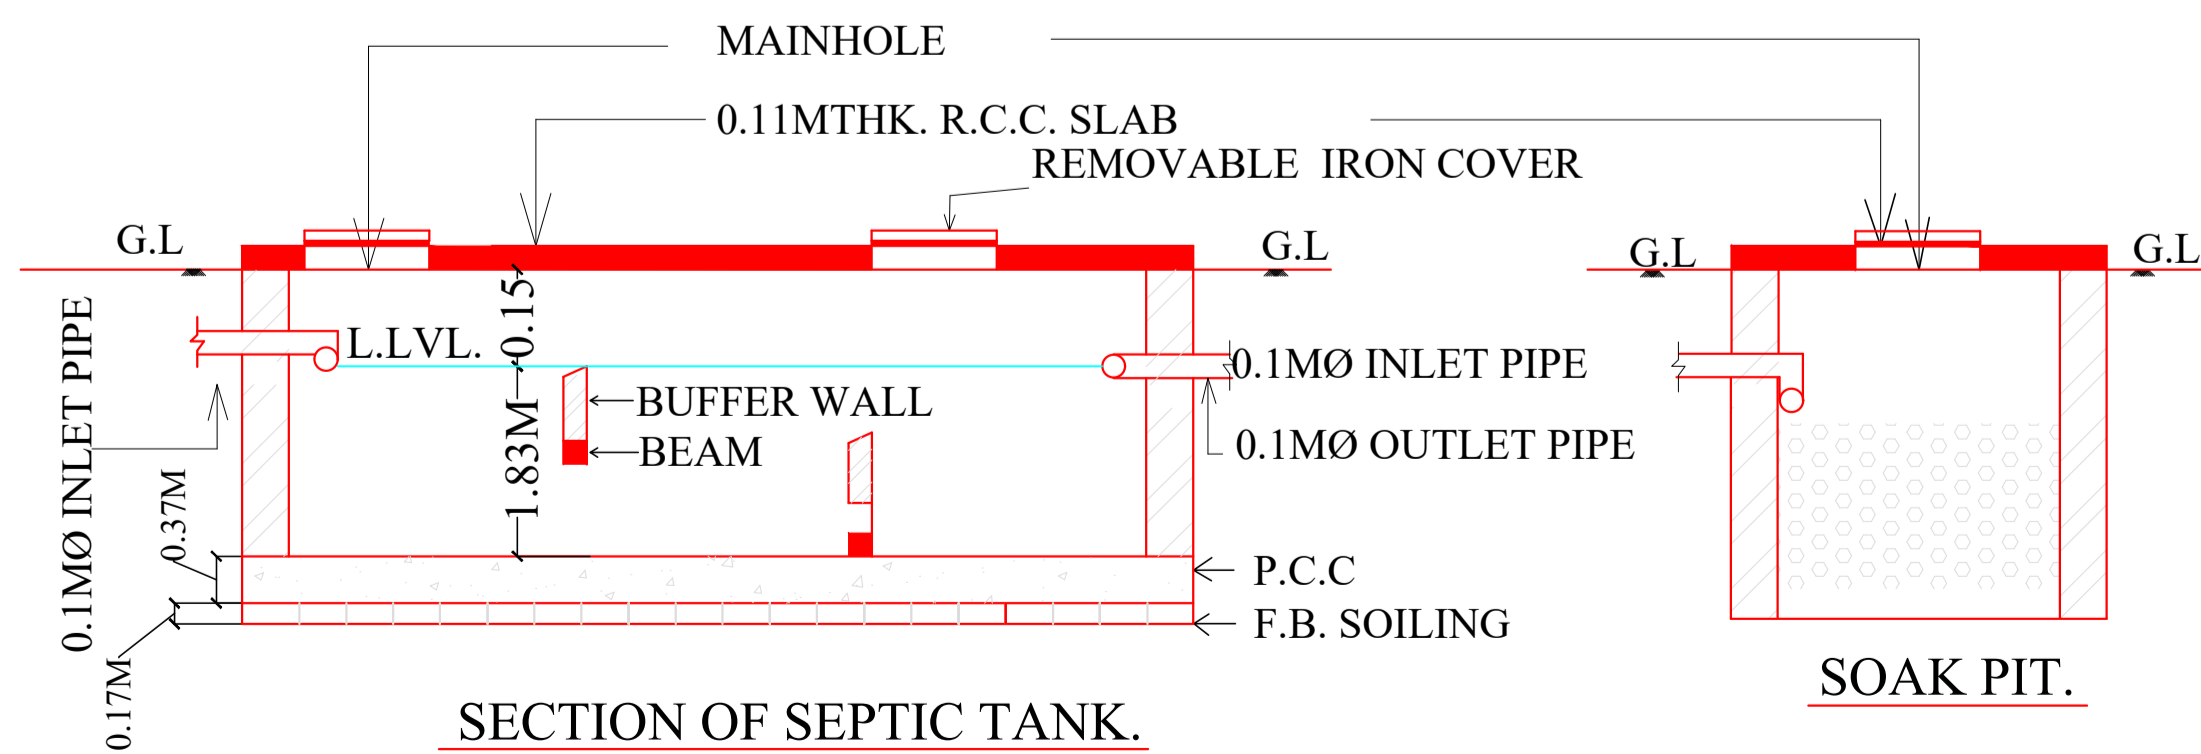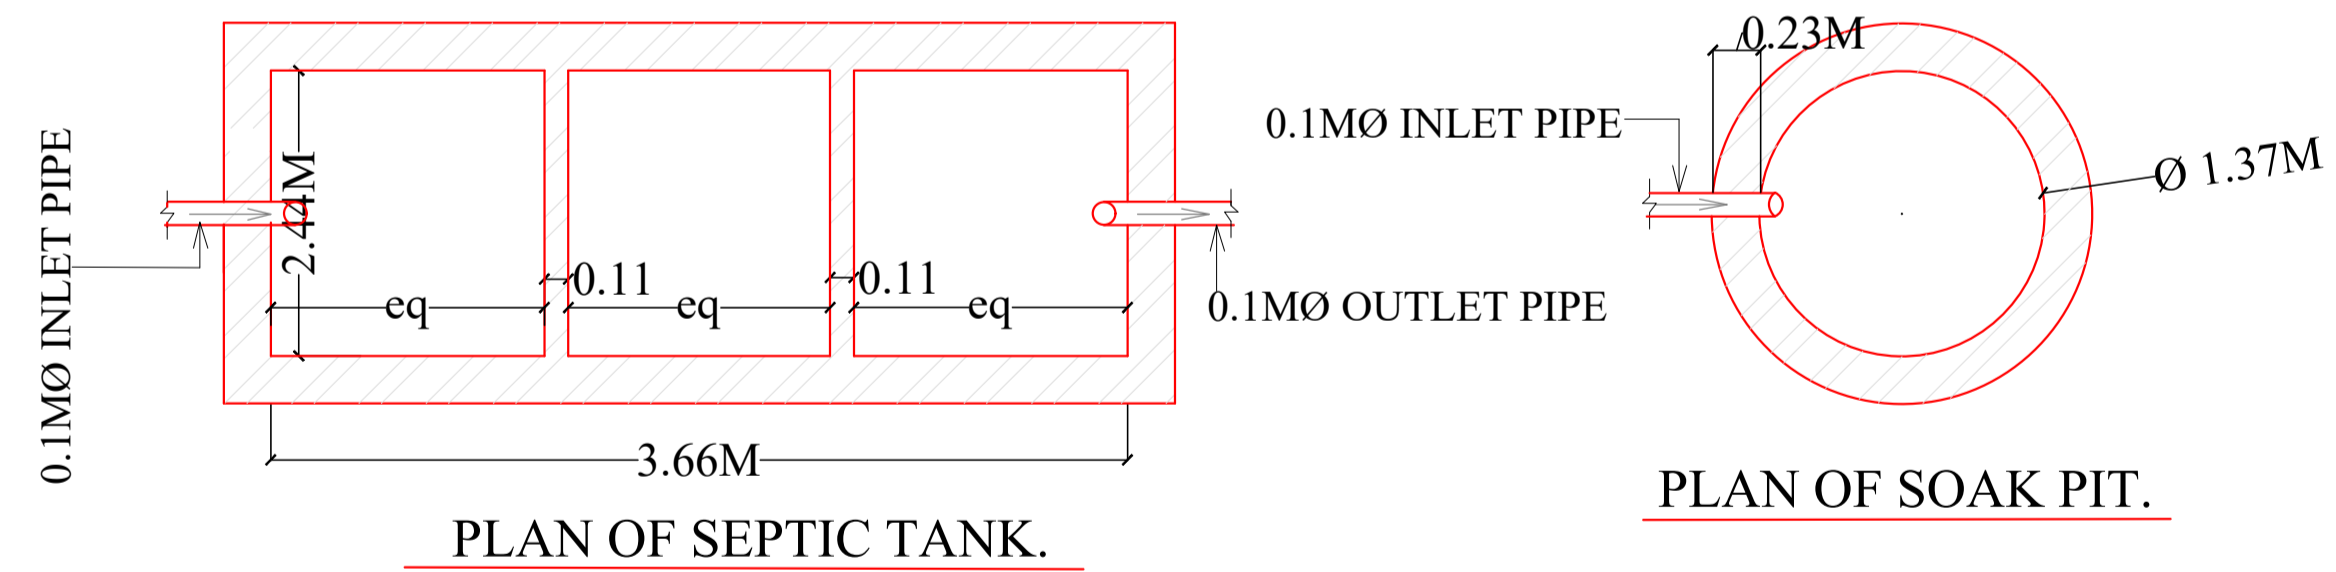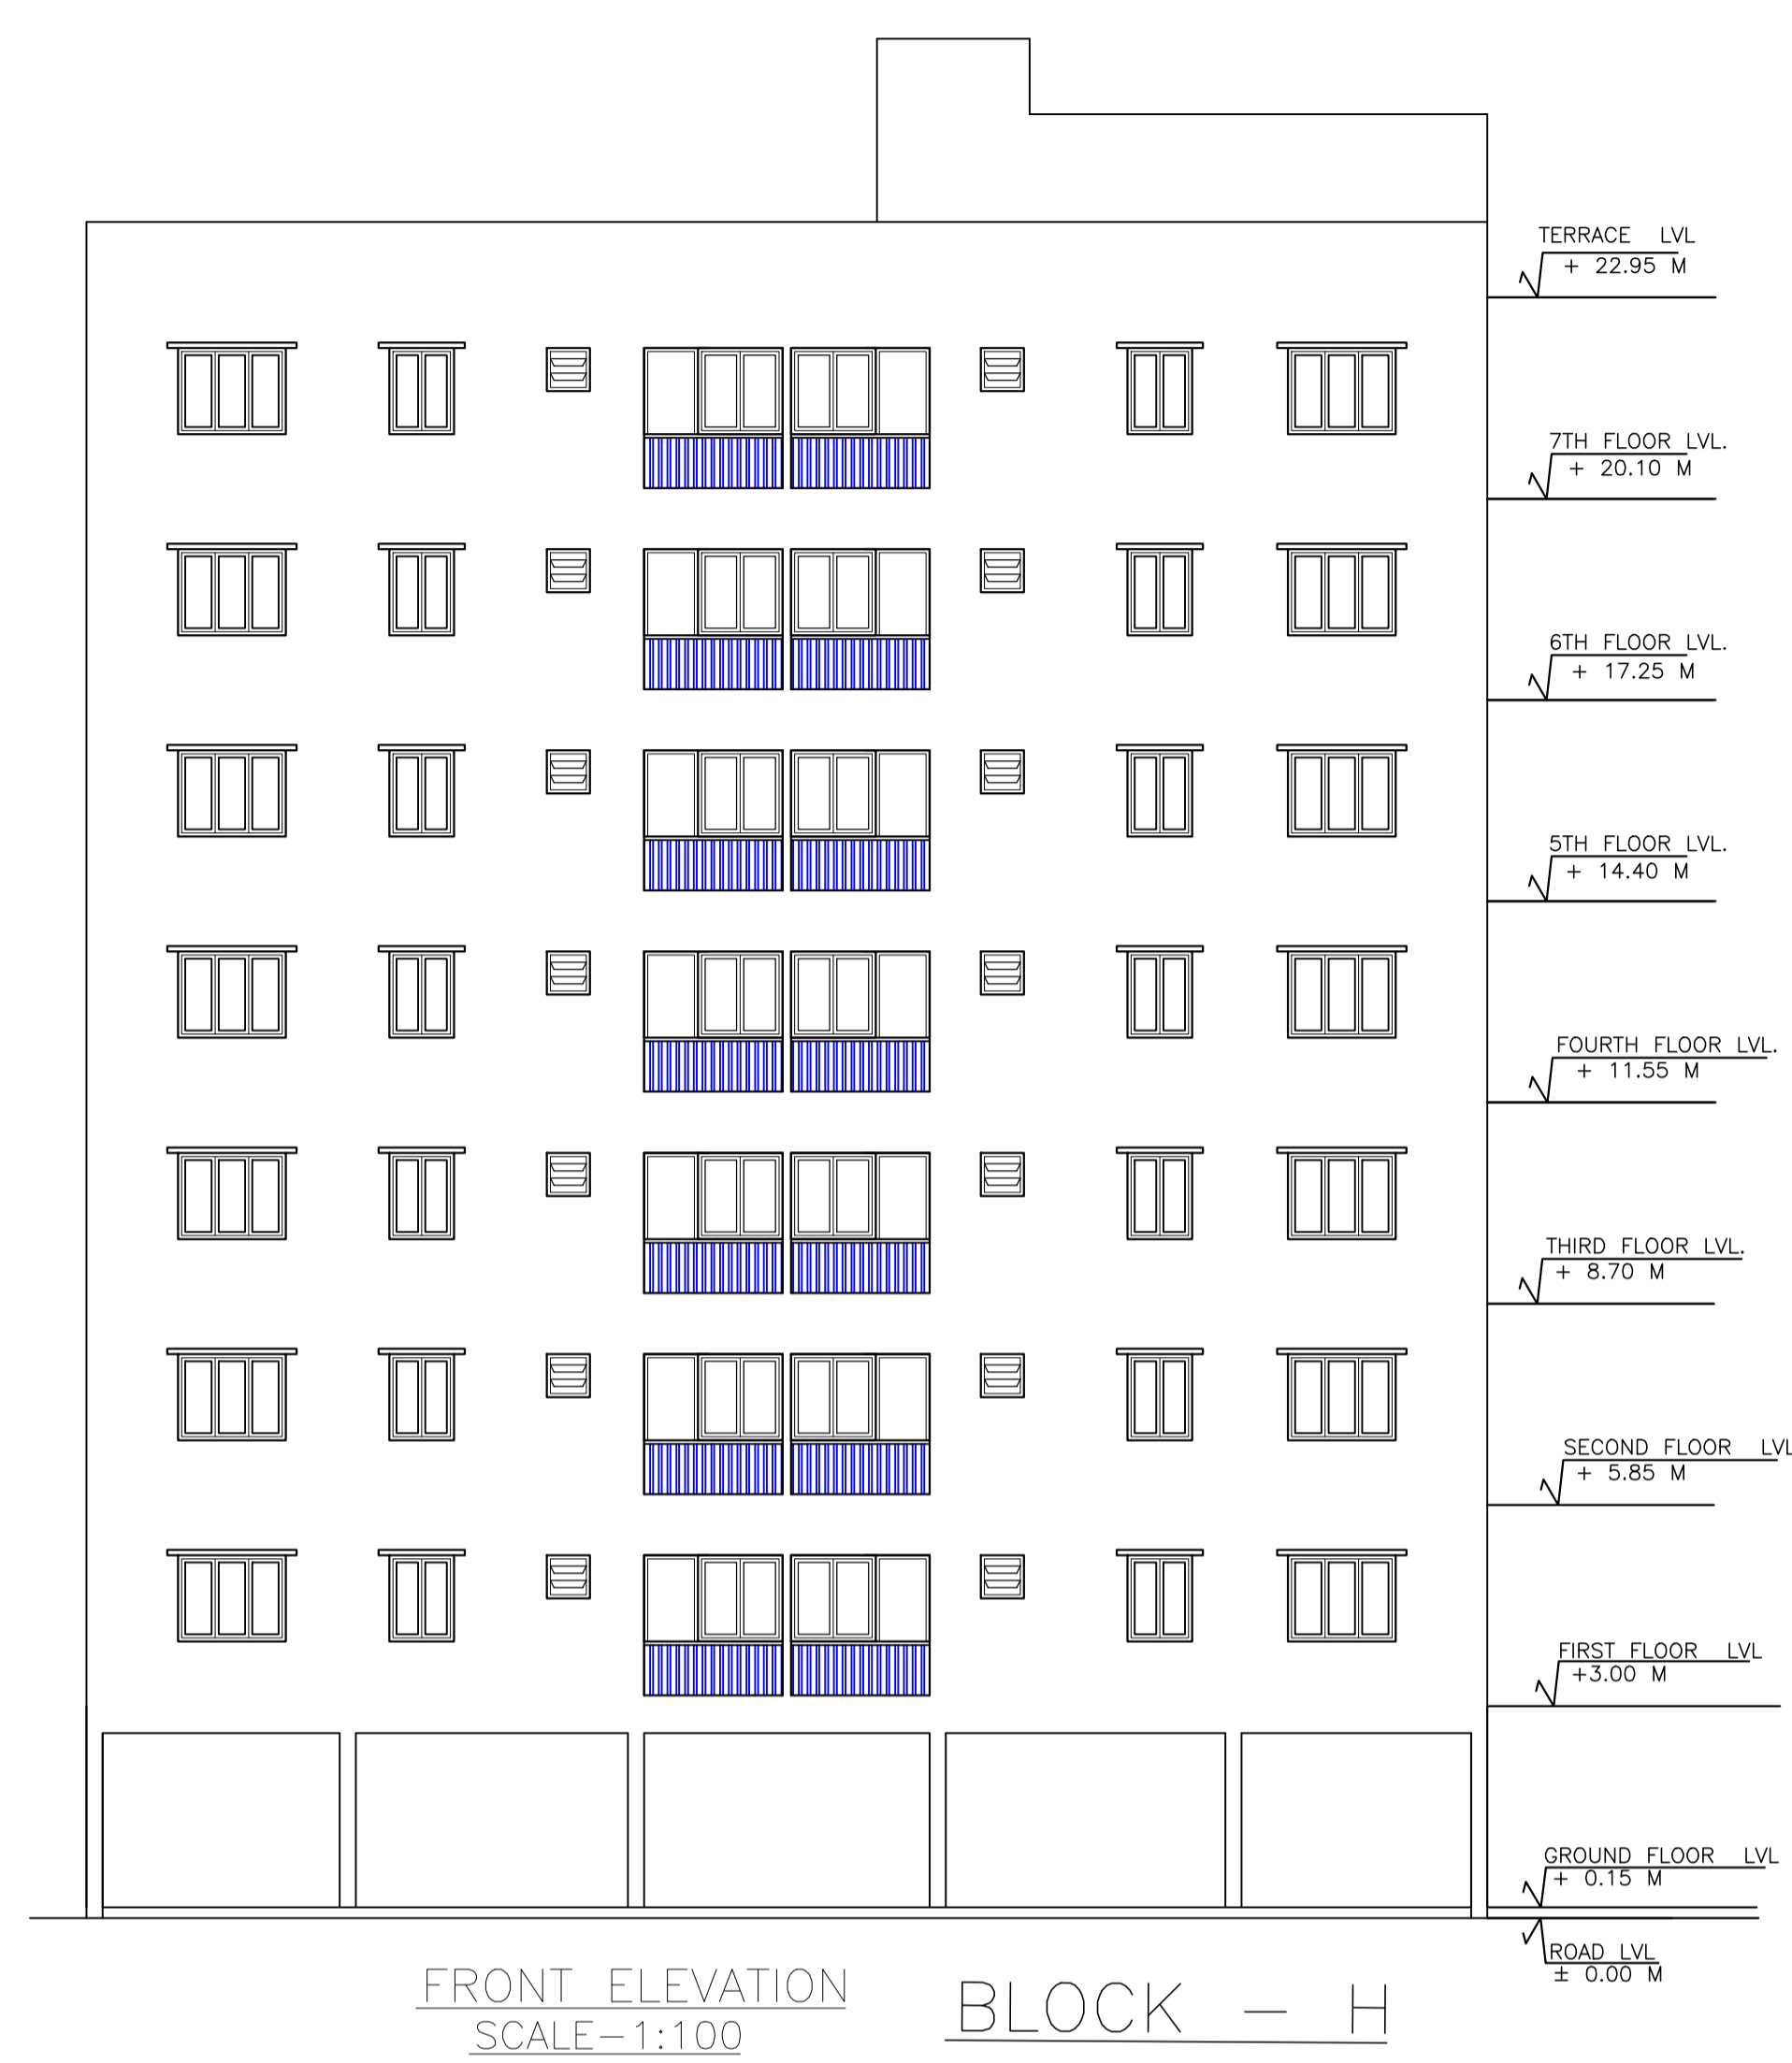

LTP NAME AND SIGNATURE	STRUCTURAL ENG'S NAME AND SIGNATURE	BUILDER NAME AND SIGNATURE	DIGITAL SIGNATURE
MUKESH KUMAR AMC/ENG/0004/2017			

Proposal Basic Information

Proposal File No.	AMC/BP/0015/W02/2020
Owner Name	M / S SIDHI VINAYAK HOME MAKERS
Khata No	(OLD) 89 , (NEW) 257
Plot No	(OLD) 66 , 67 , 68 , 69 , (NEW) 252 , 253 , 265
Village Name	DHIRAJGANJ
Use	Residential
SubUse	Residential Bldg/Apartment

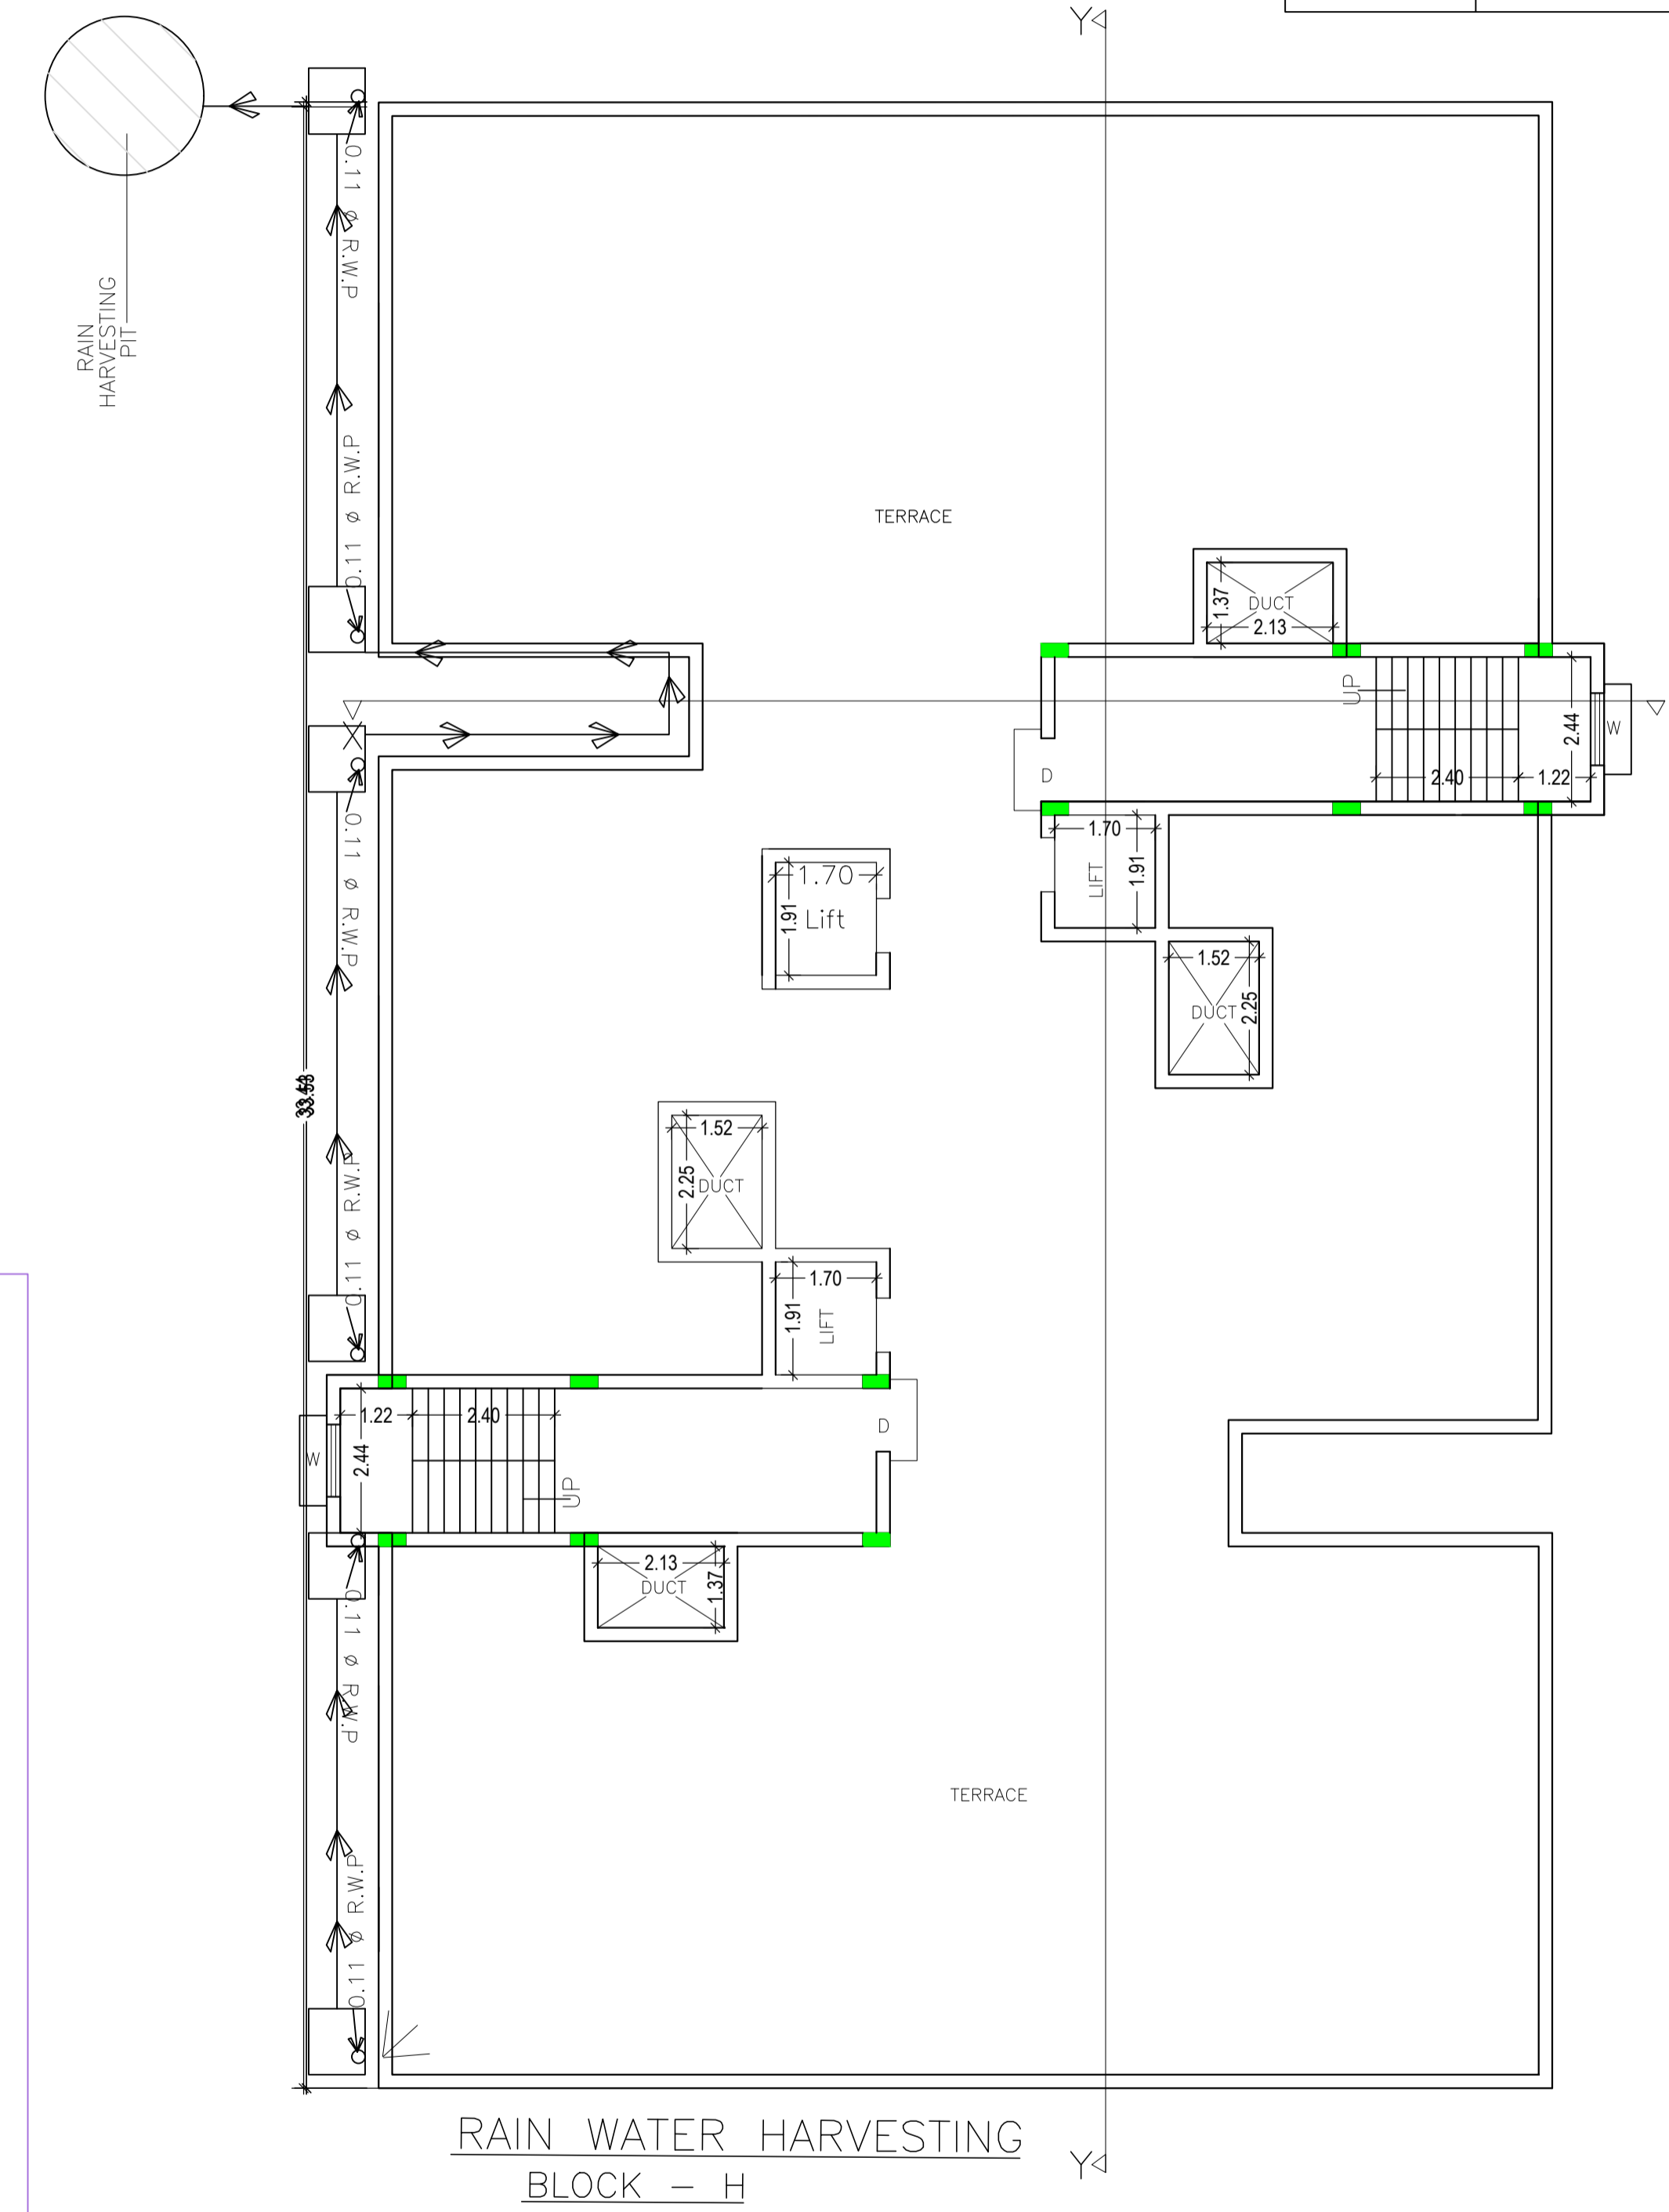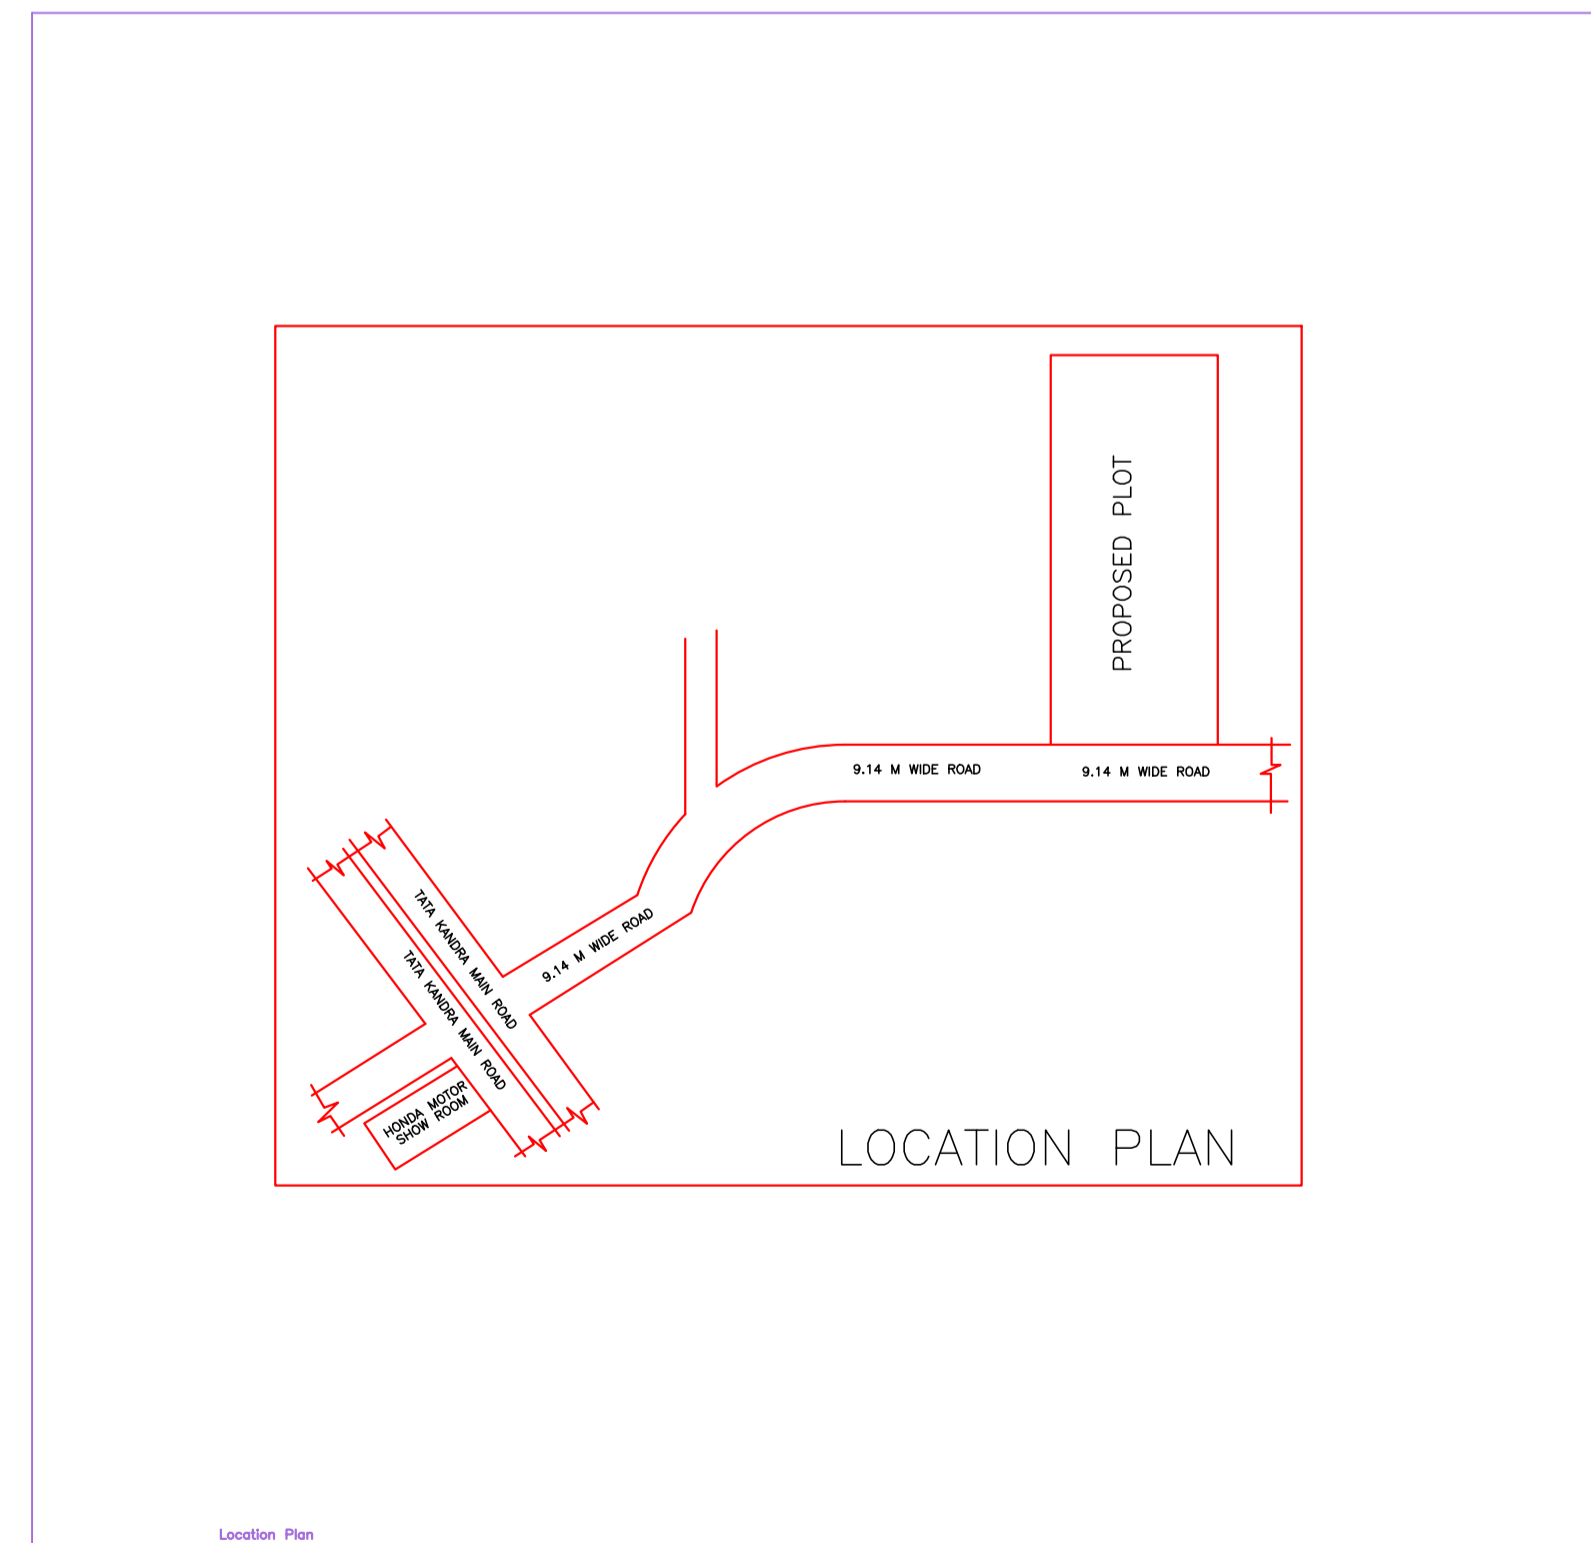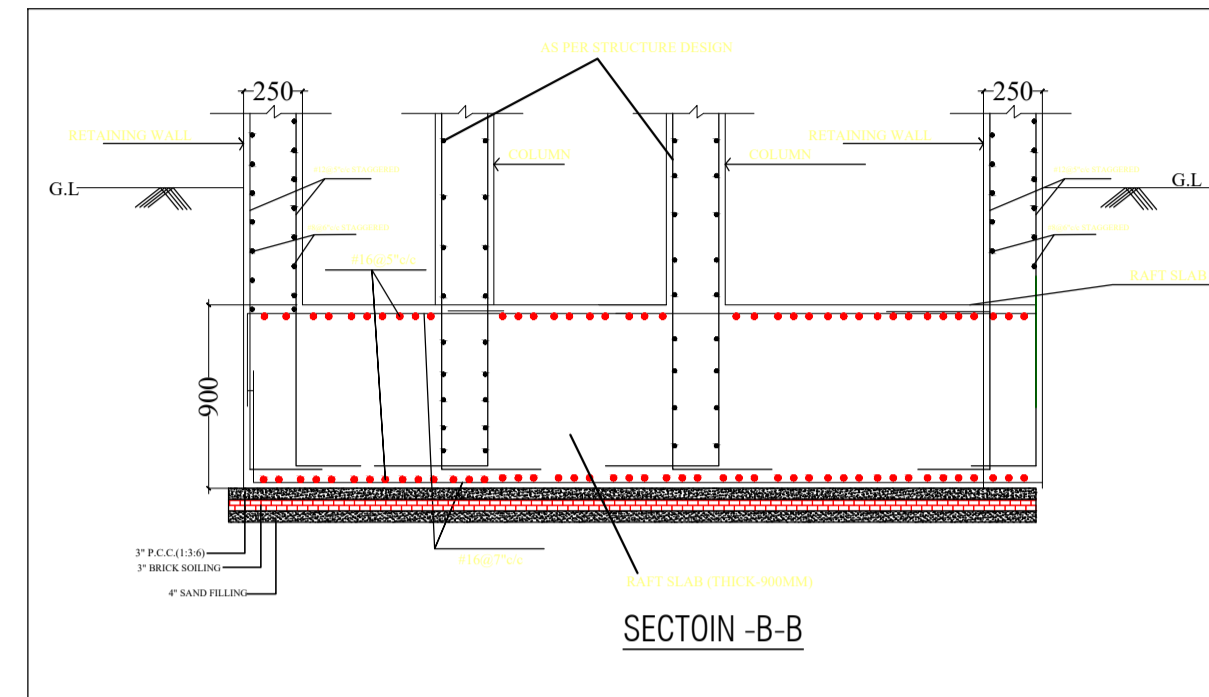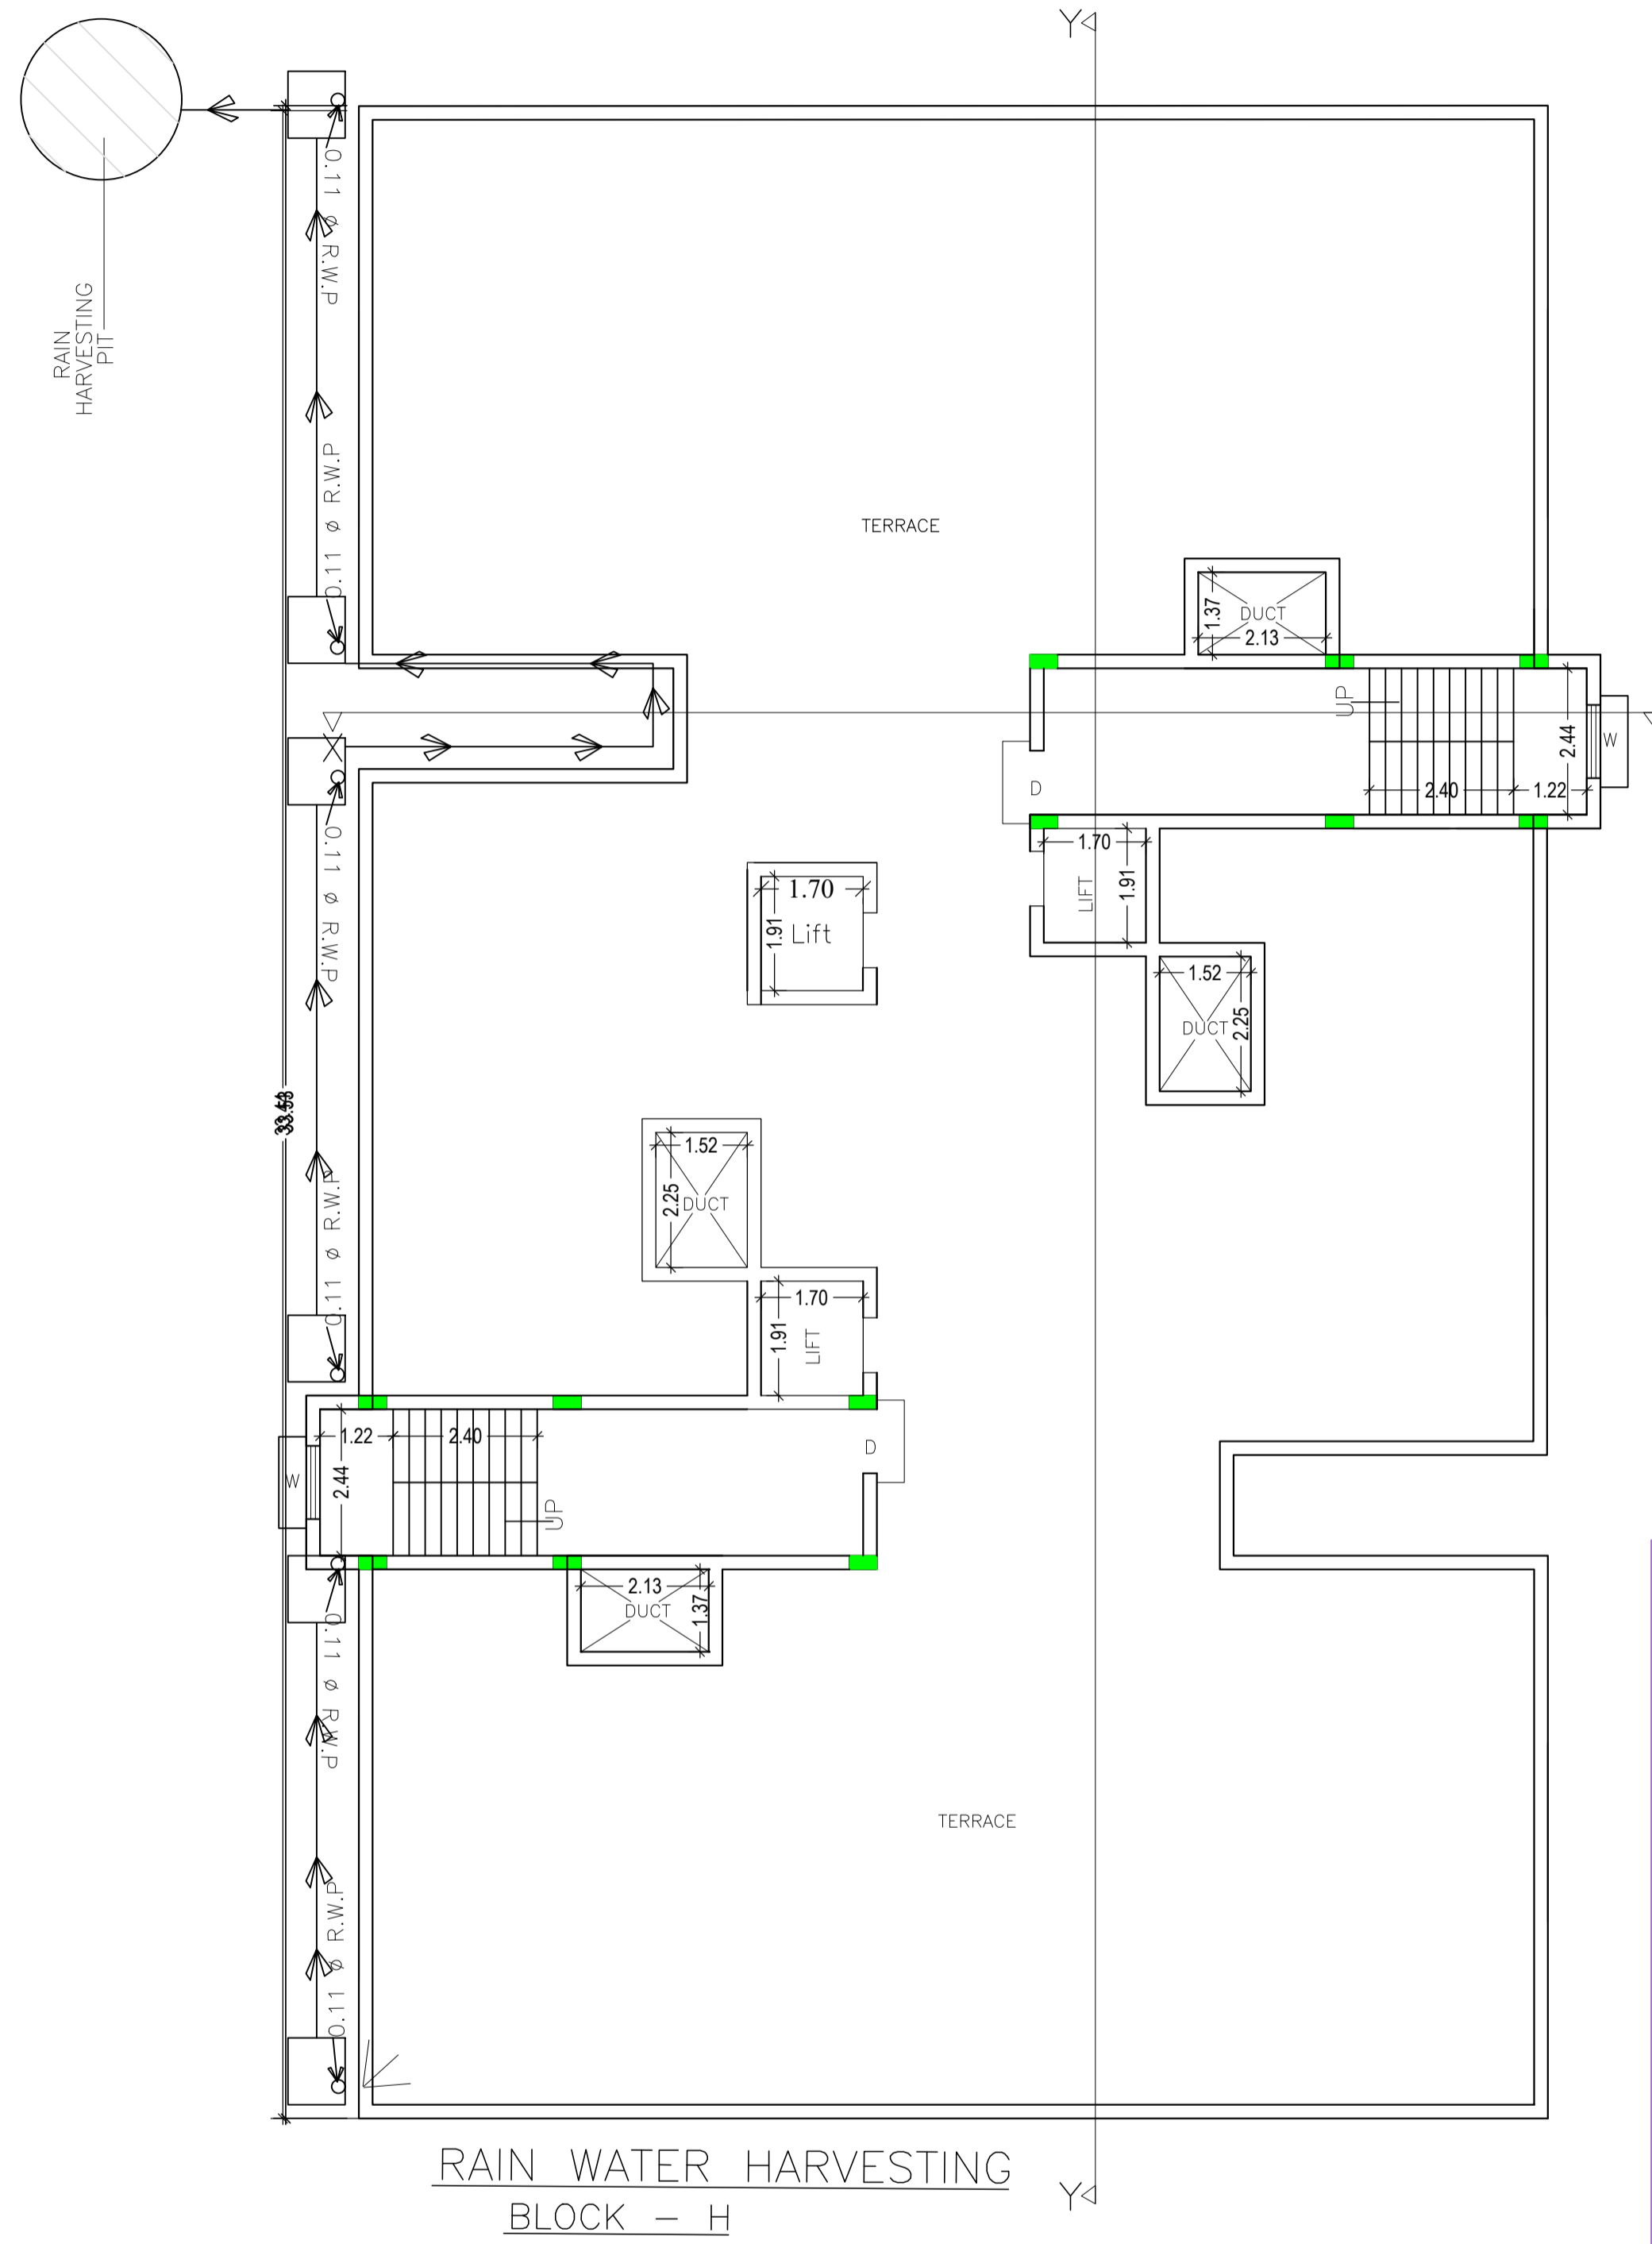

LTP NAME AND SIGNATURE	STRUCTURAL ENG'S NAME AND SIGNATURE	BUILDER NAME AND SIGNATURE	DIGITAL SIGNATURE
MUKESH KUMAR AMC/ENG/0004/2017			