



Proposed Basic Information	
Propose File No.	ANCW0000000000
Owner Name	JARCOO LTD.
Plot No	83
Plot No	32A,32B,32C,32D,32E,32F,32G,32H,32I,32J,32K,32L,32M,32N,32O,32P,32Q,32R,32S,32T,32U,32V,32W,32X,32Y,32Z
Village Name	KADHEDI
Use	Residential
Sub Use	Low income group and EWS Housing

Building :J (K)


Floor Name	Type	Building Area (Sq.M)	Structure Area (Sq.M)	Proposed Area (Sq.M)	Total Area (Sq.M)	Additional Area (Sq.M)	Total Area (Sq.M)	Count	Area (Sq.M)
Ground Floor	RES	362.21	362.21	362.21	362.21	0.00	362.21	13	27.76
1st Floor	RES	362.21	362.21	362.21	362.21	0.00	362.21	13	27.76
2nd Floor	RES	362.21	362.21	362.21	362.21	0.00	362.21	13	27.76
3rd Floor	RES	362.21	362.21	362.21	362.21	0.00	362.21	13	27.76
Total		1448.84	1448.84	1448.84	1448.84	0.00	1448.84	52	111.04

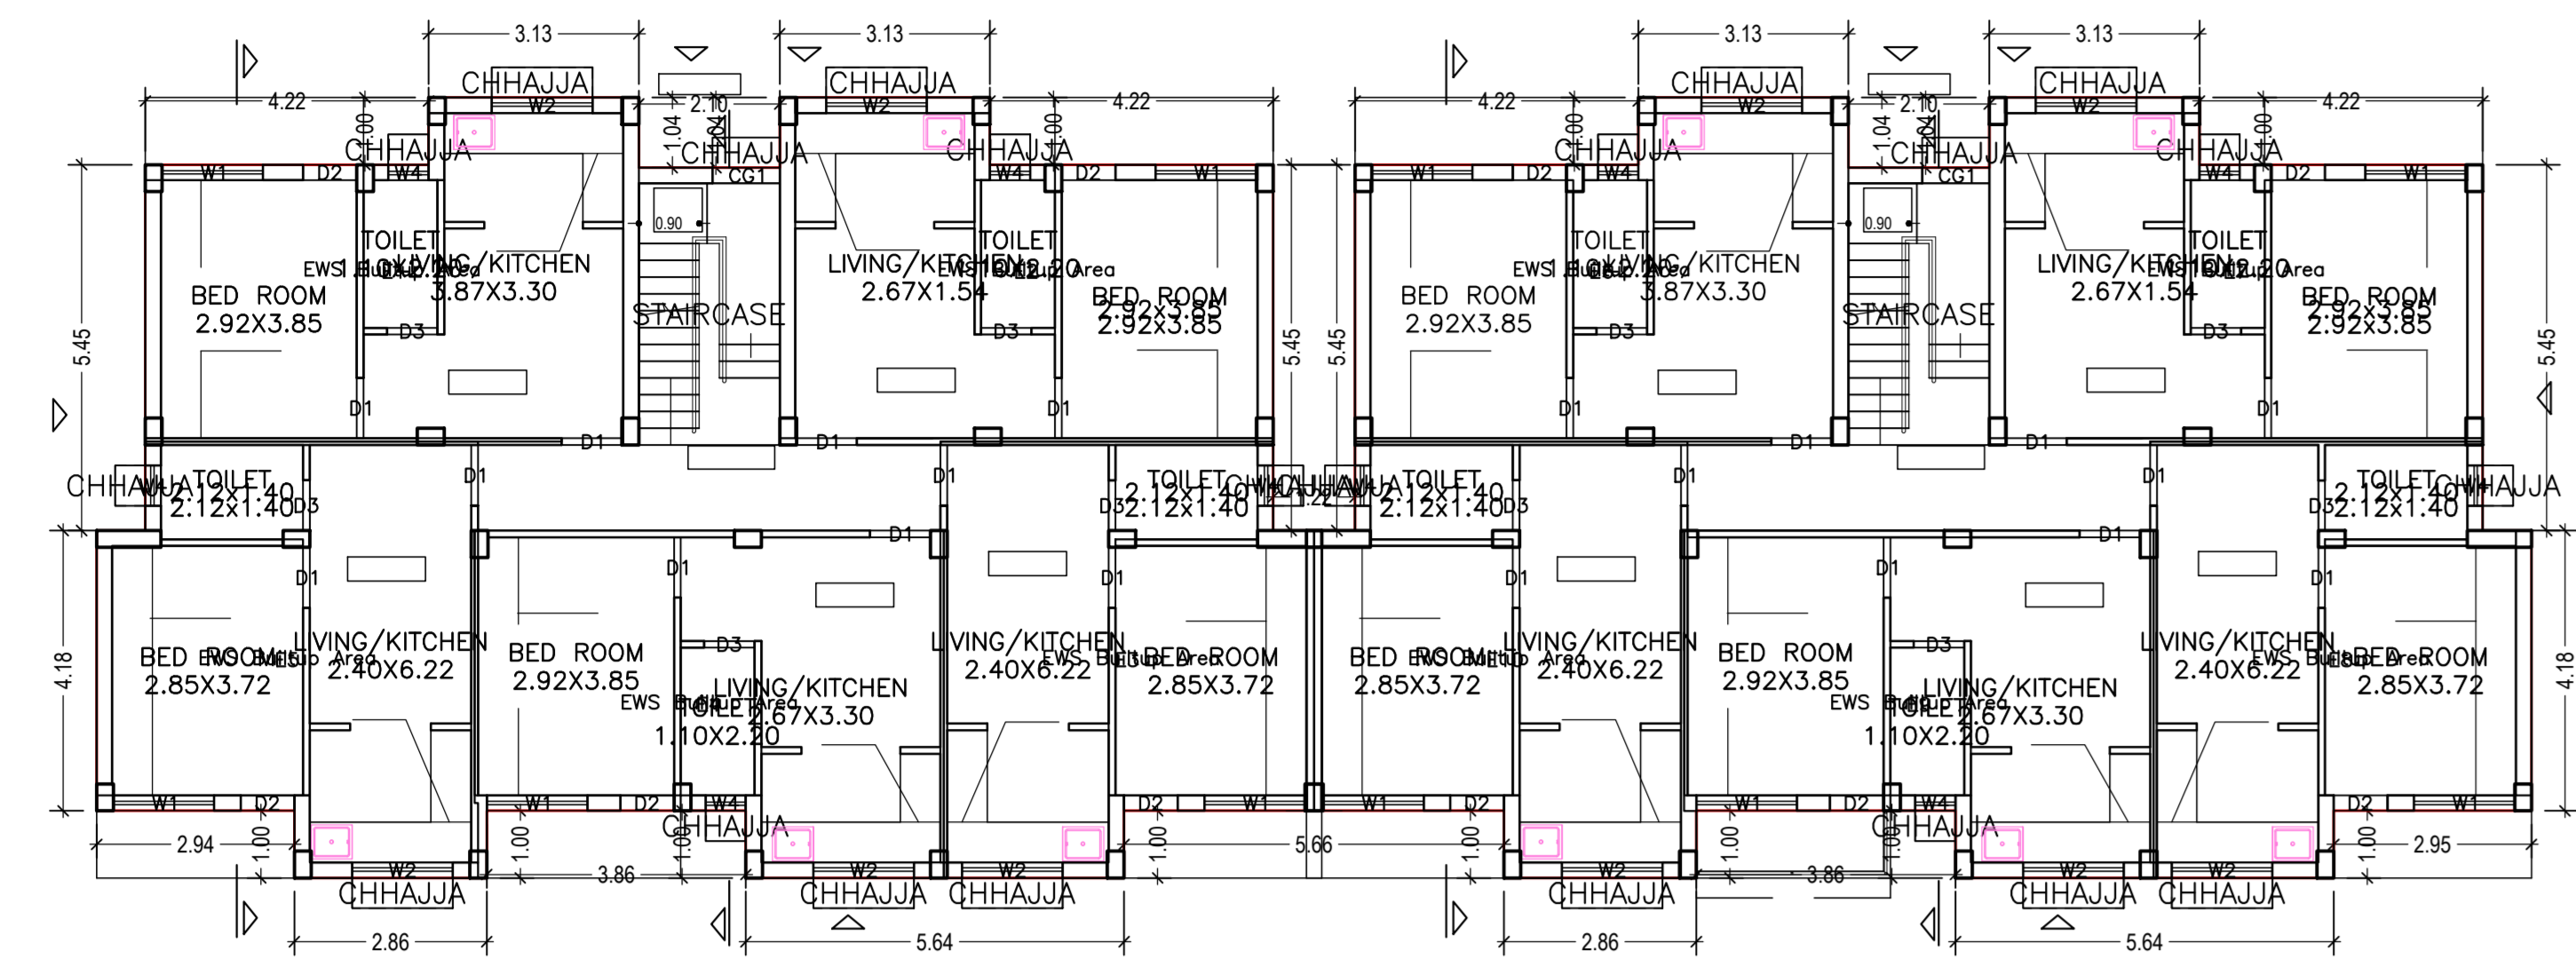

GROUND FLOOR PLAN (Proposed) (SCALE 1:100)

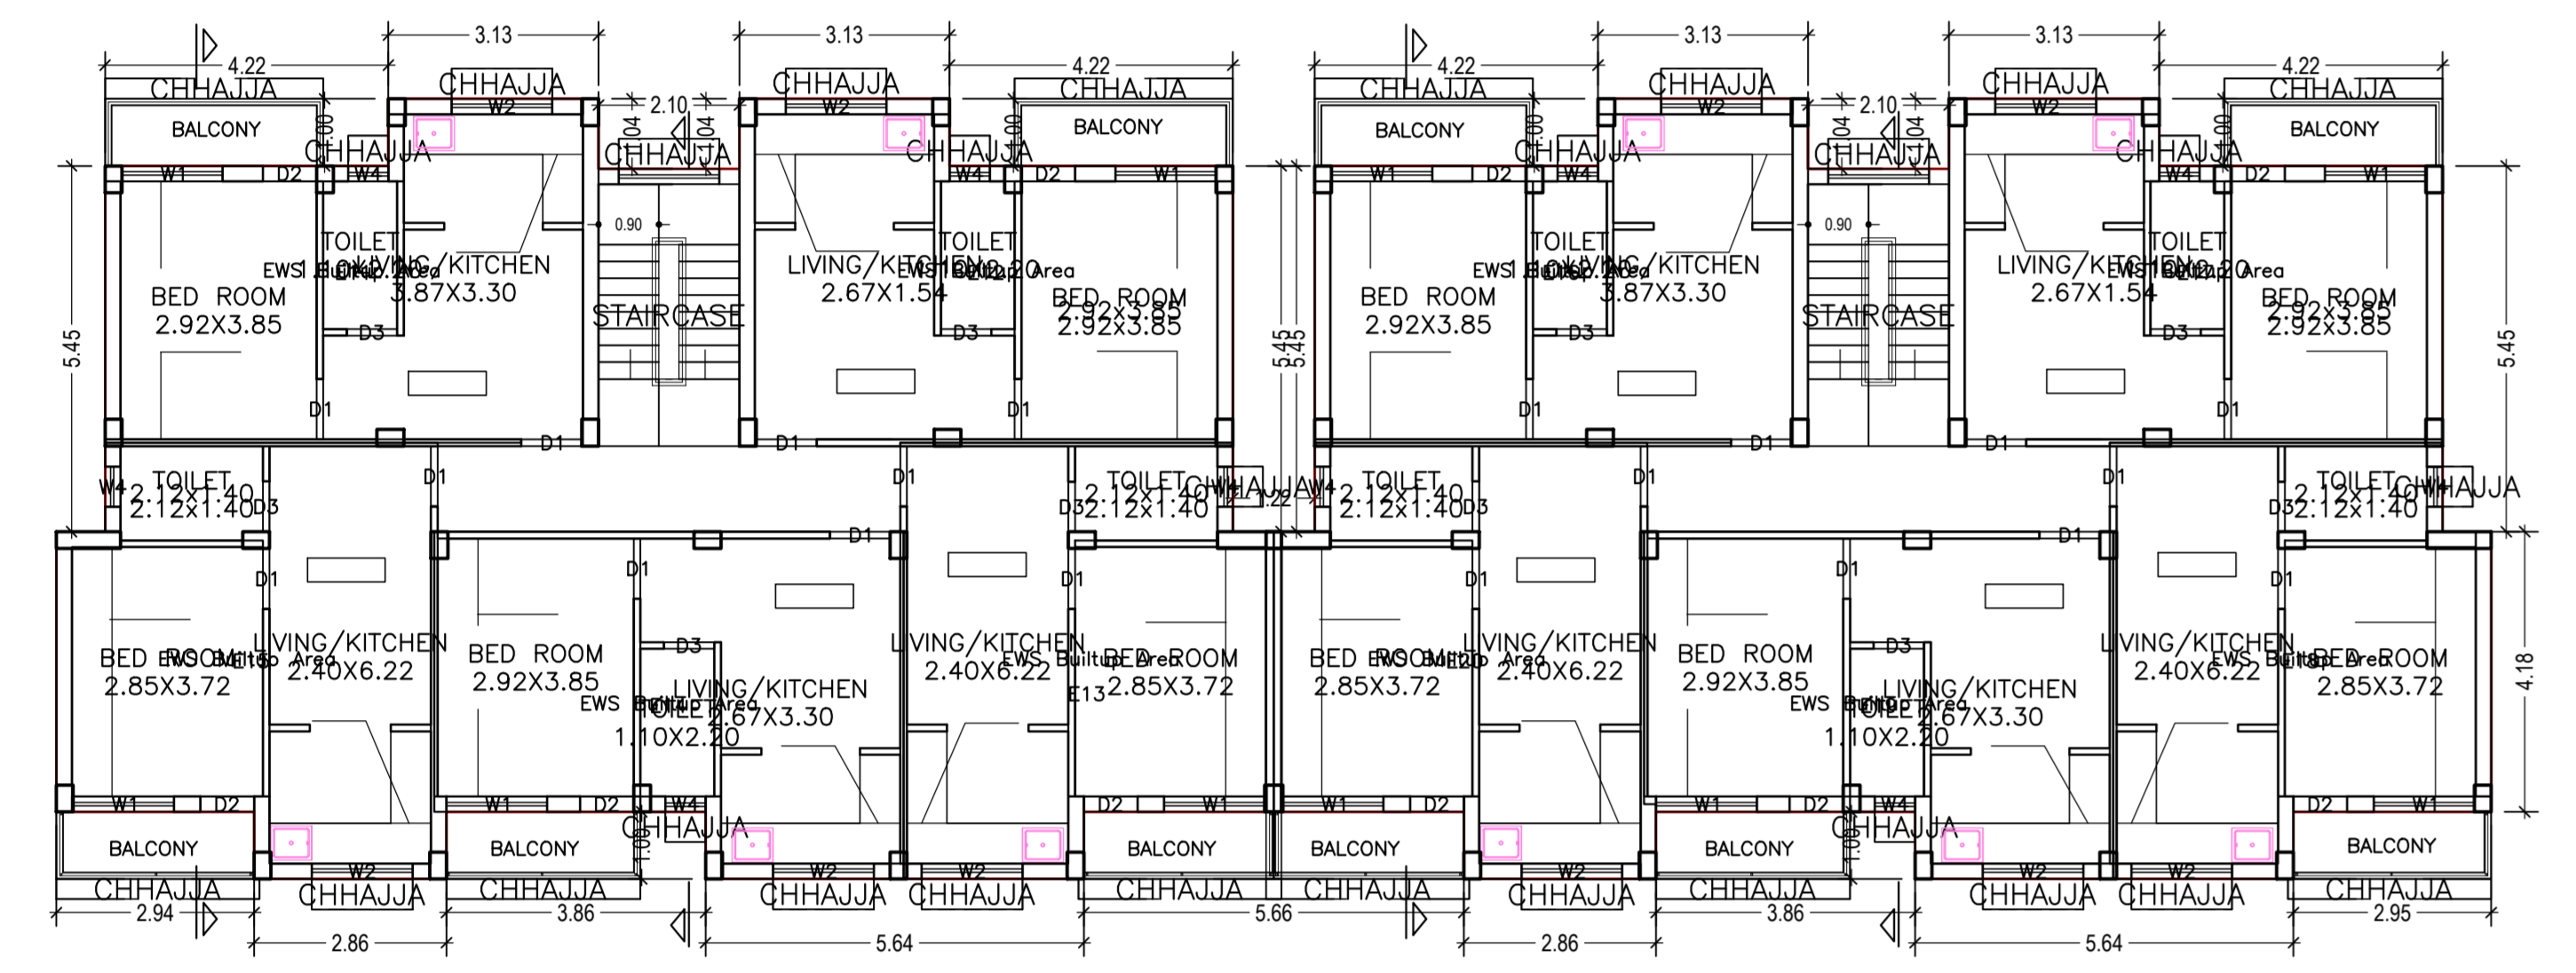

TYPICAL - 1, 2, 3 FLOOR PLAN (Proposed) (SCALE 1:100)

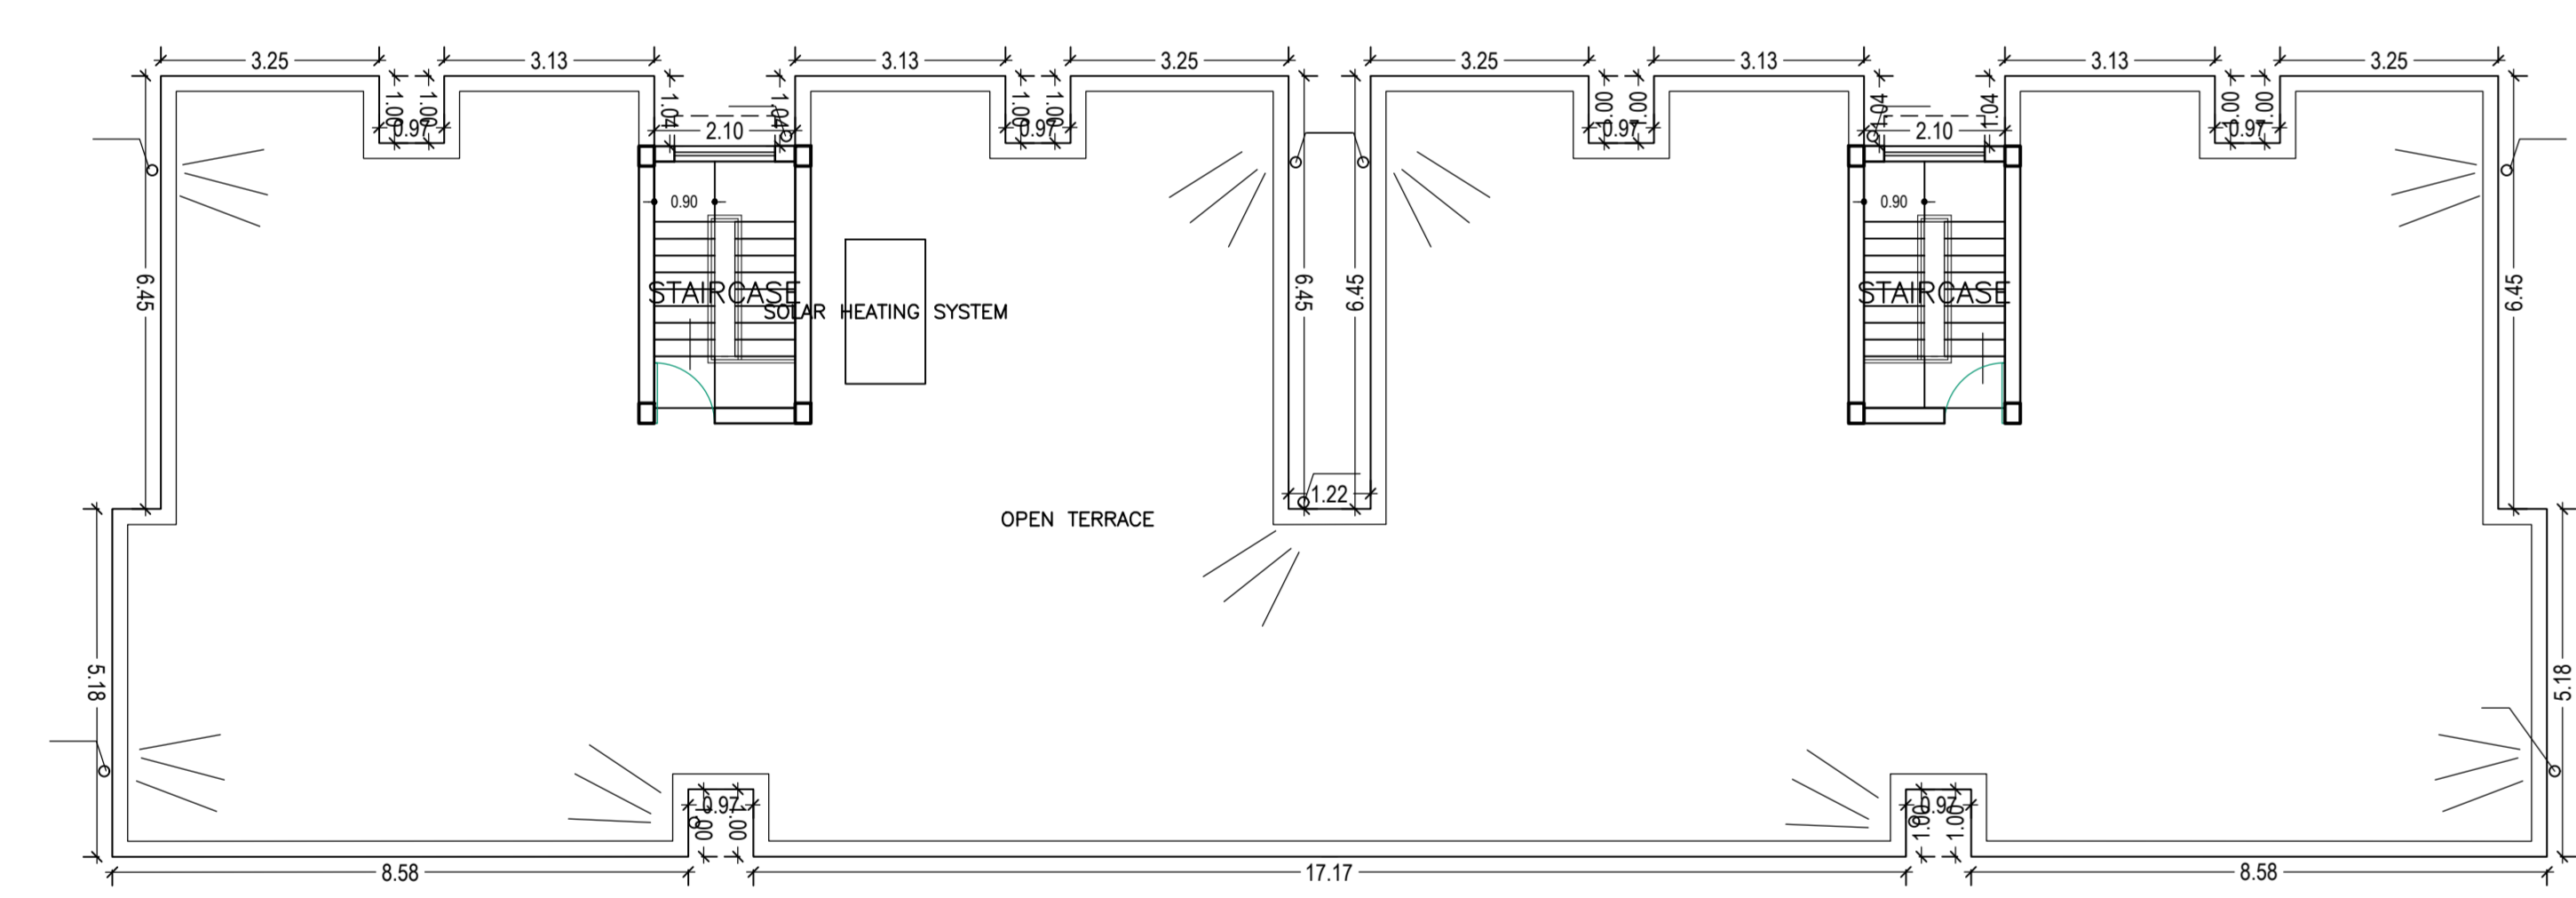


TERRACE FLOOR PLAN (SCALE 1:100)




A- SIDE ELEVATION SCALE: 1:100




C- SIDE ELEVATION SCALE: 1:100

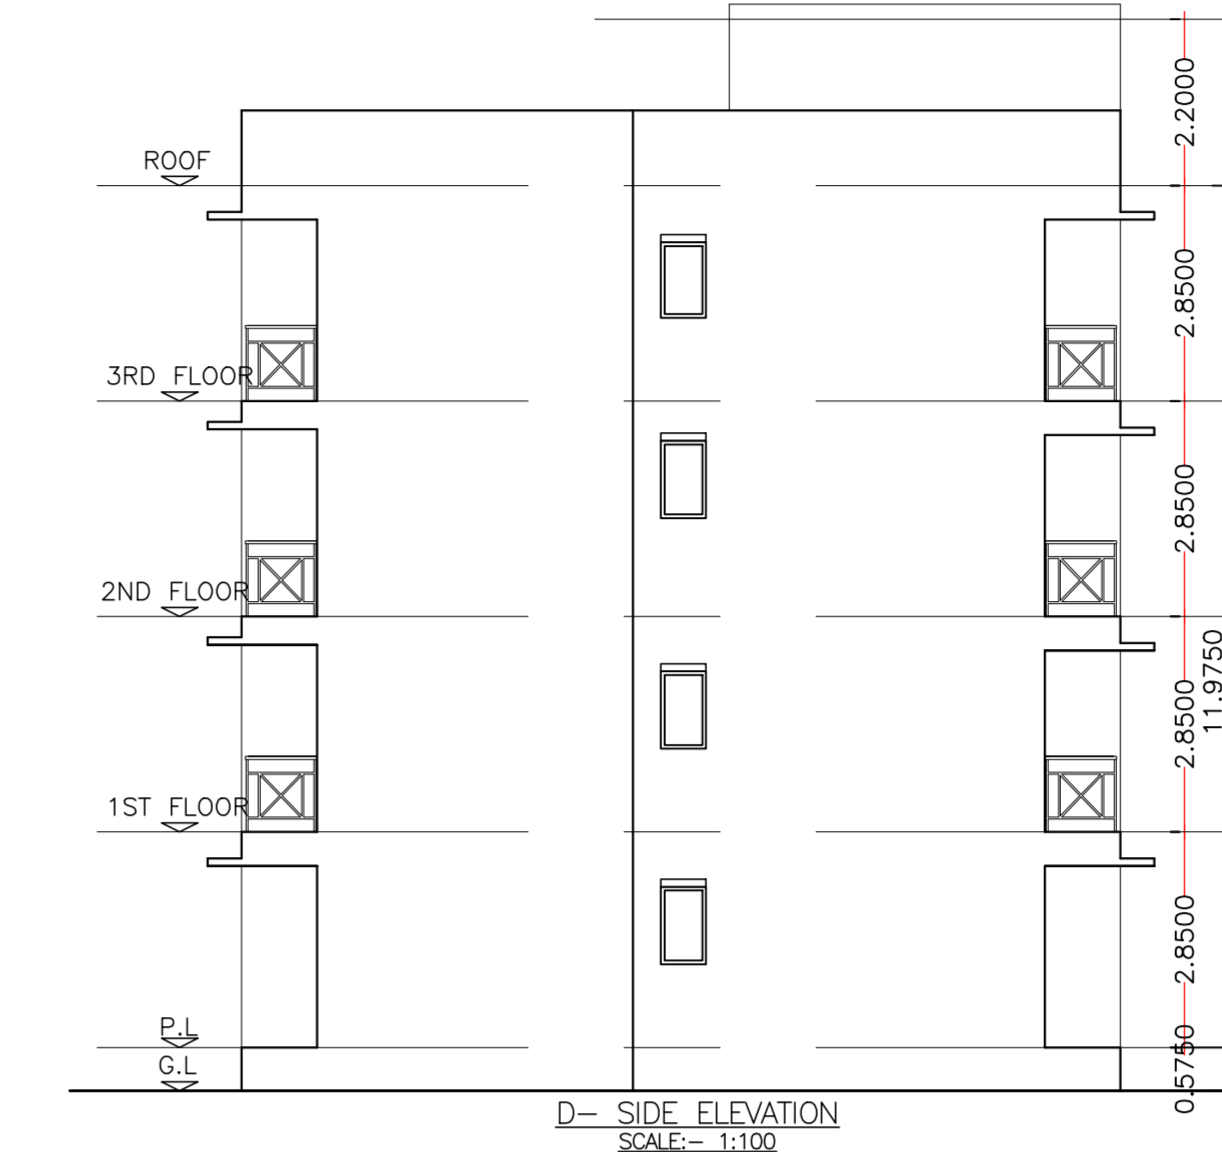

D- SIDE ELEVATION SCALE: 1:100




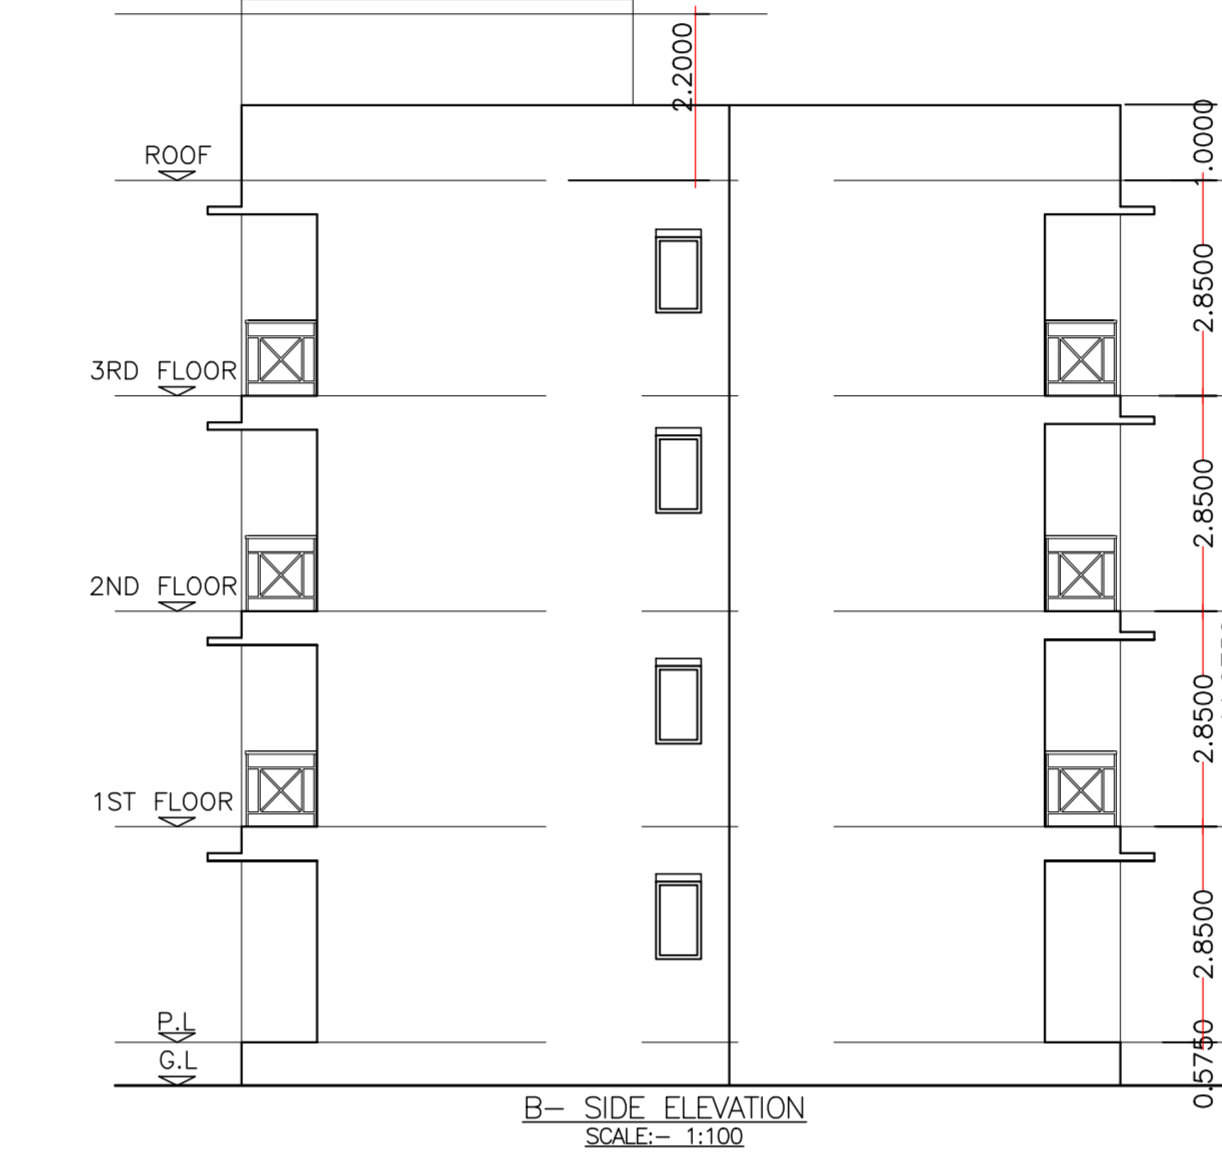


H- SIDE ELEVATION SCALE: 1:100

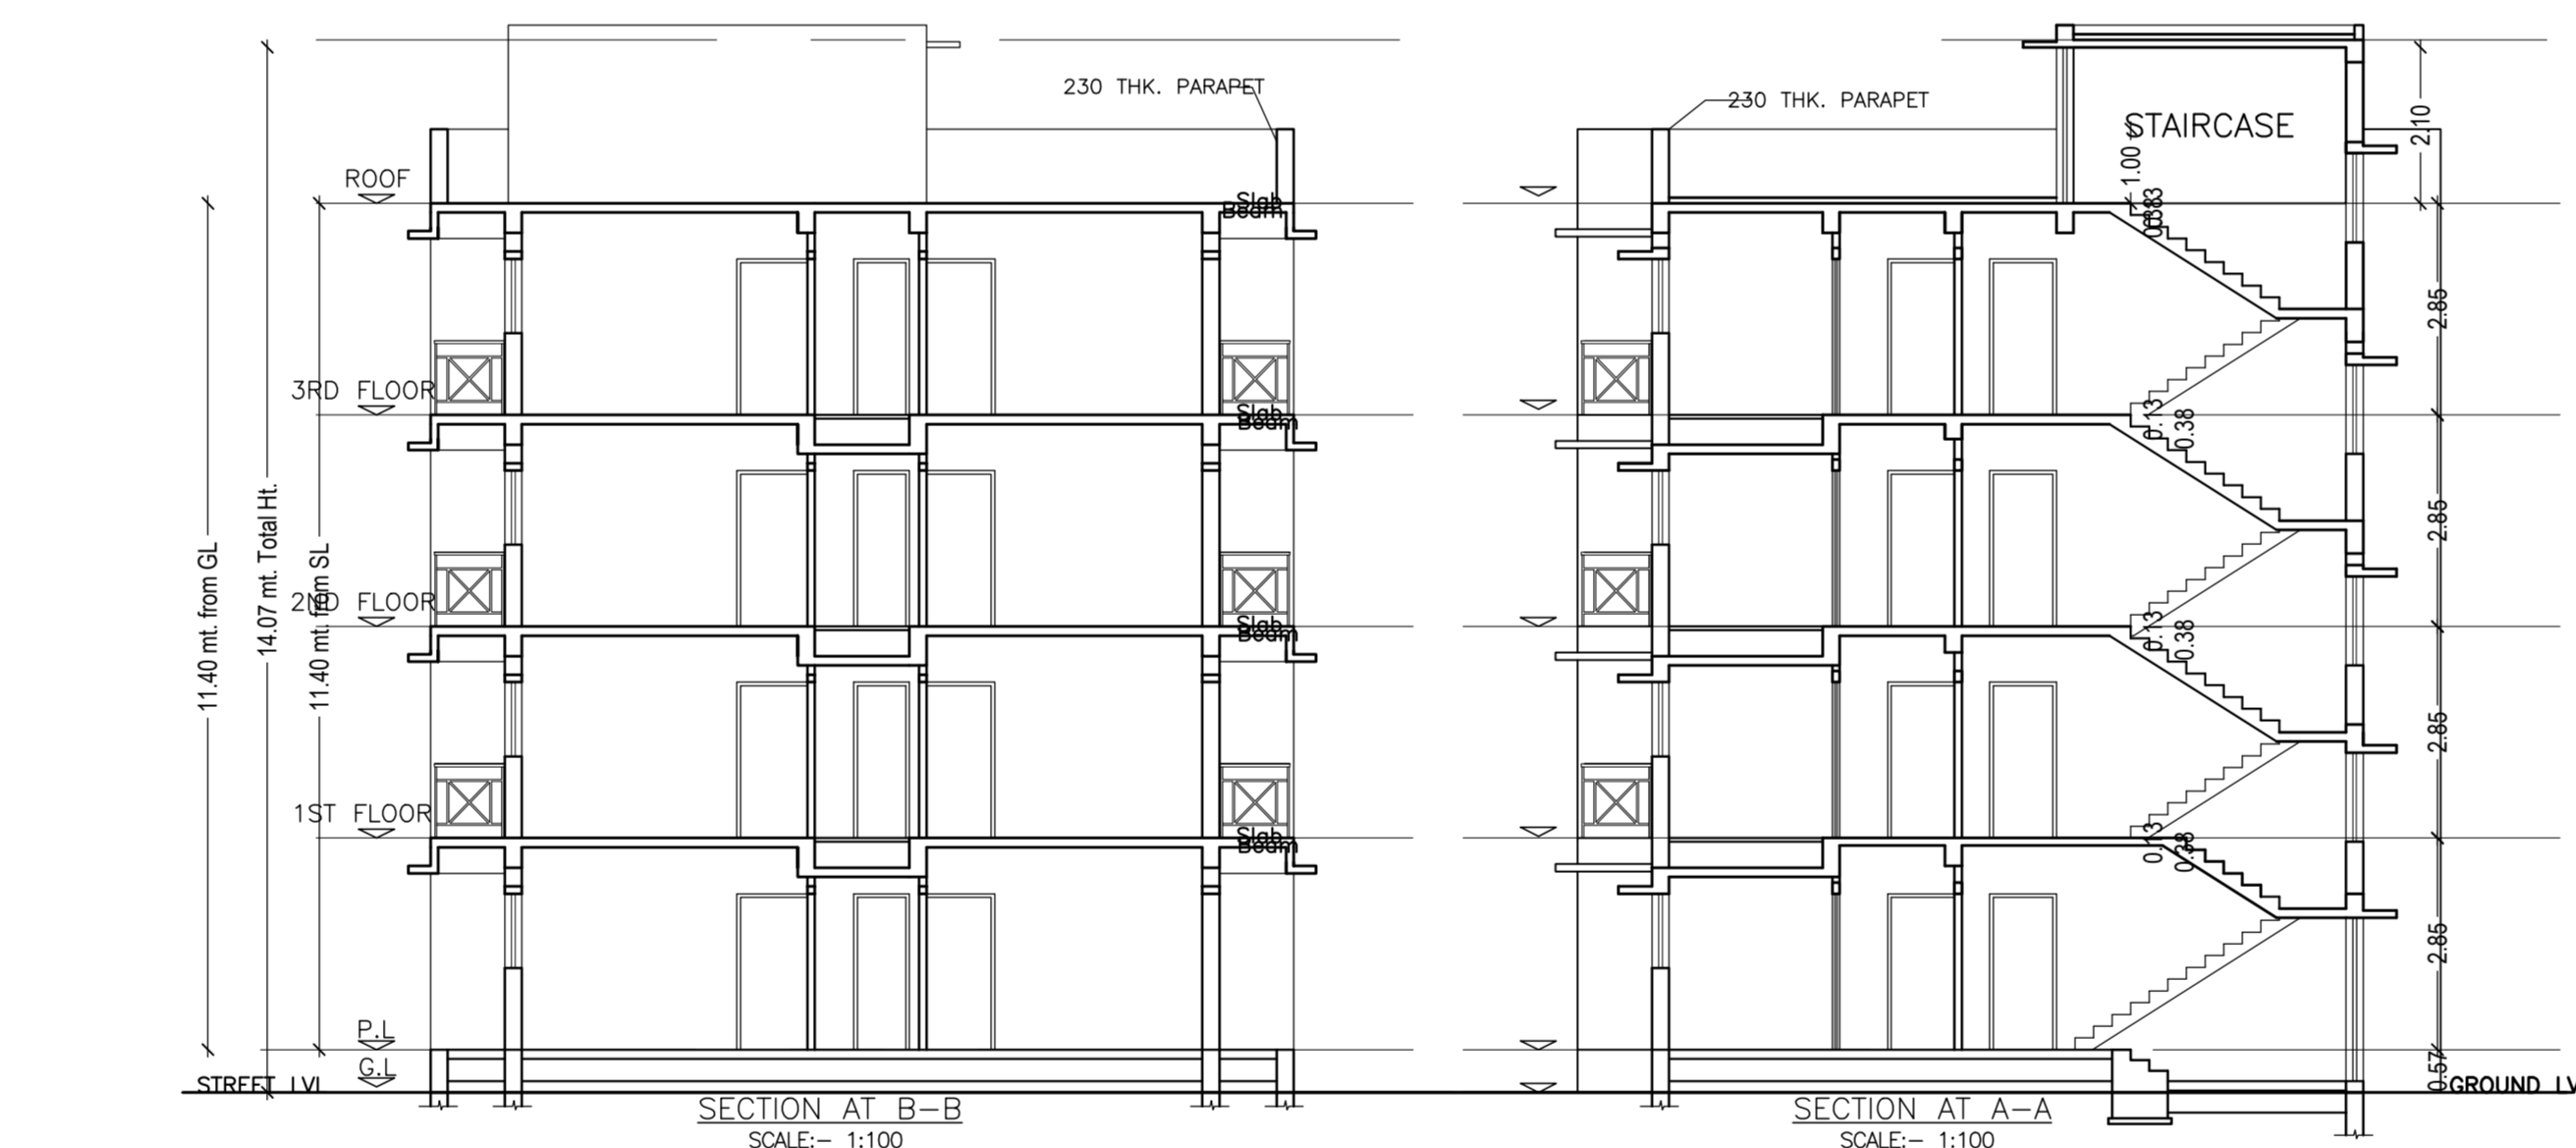

SECTION AT B-B SCALE: 1:100

SECTION AT A-A SCALE: 1:100

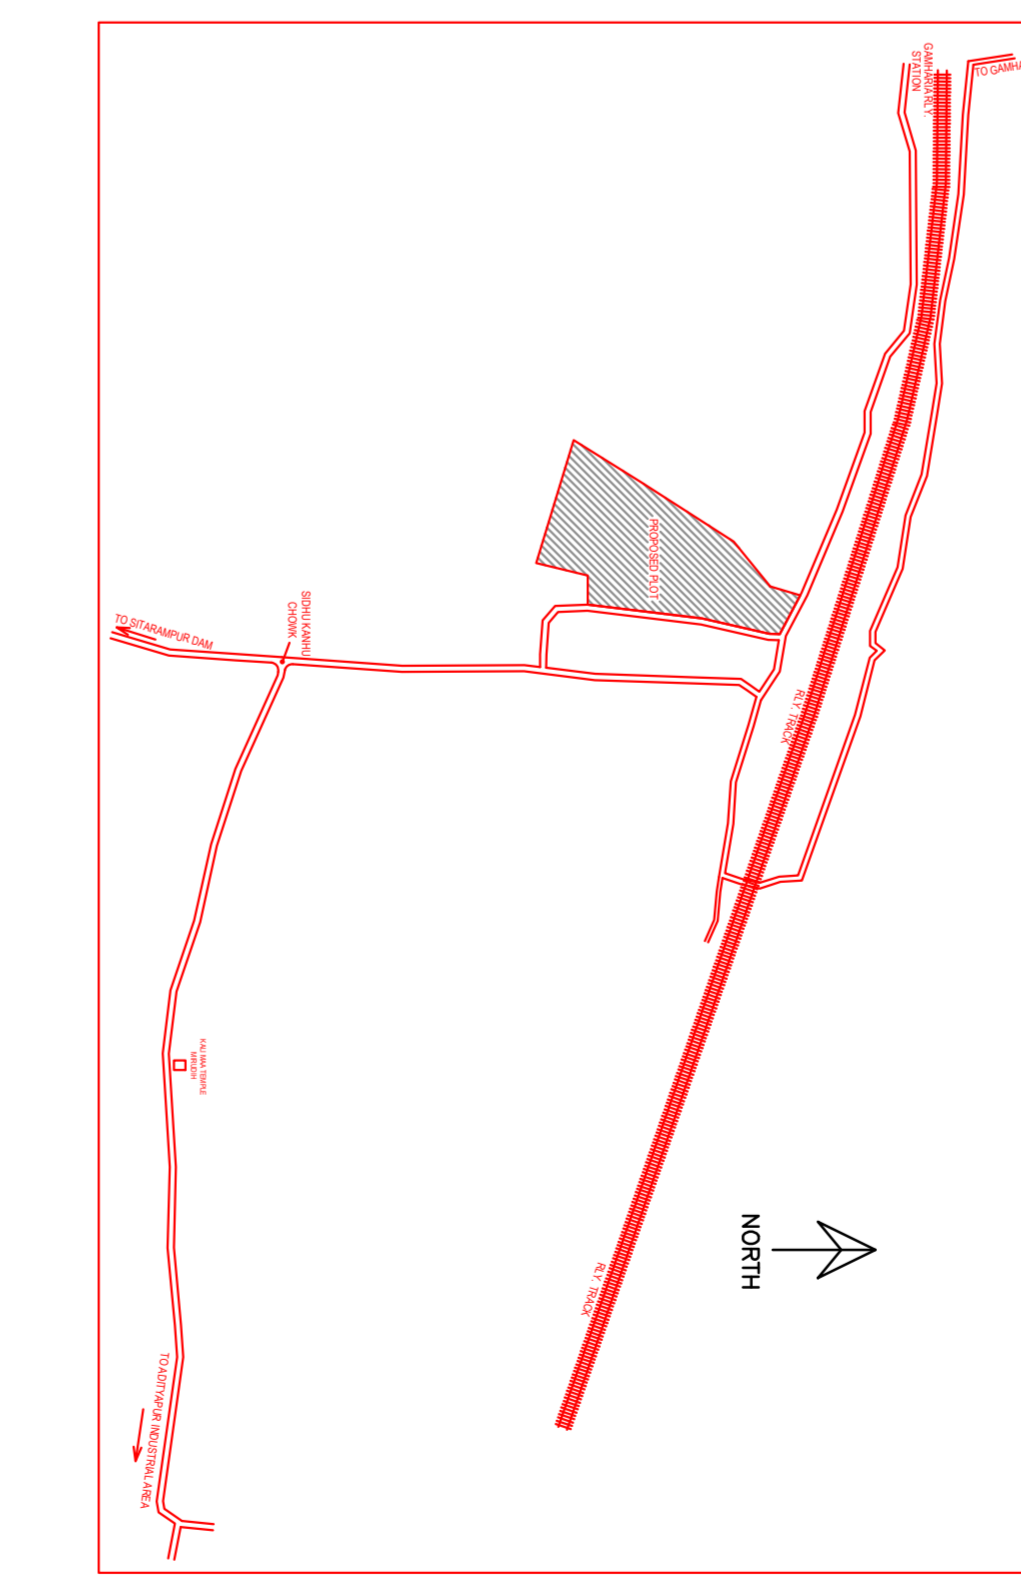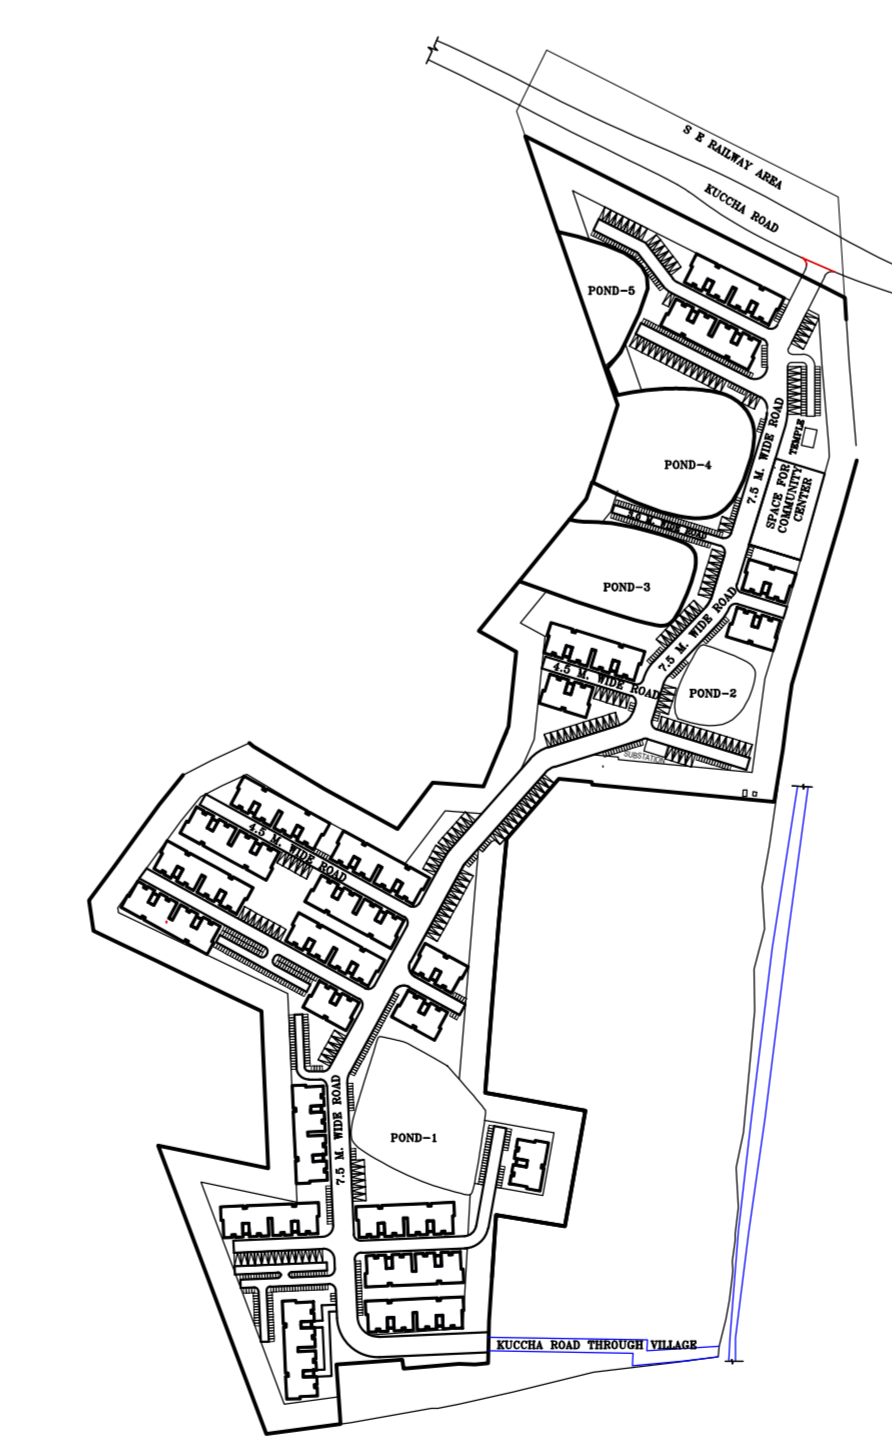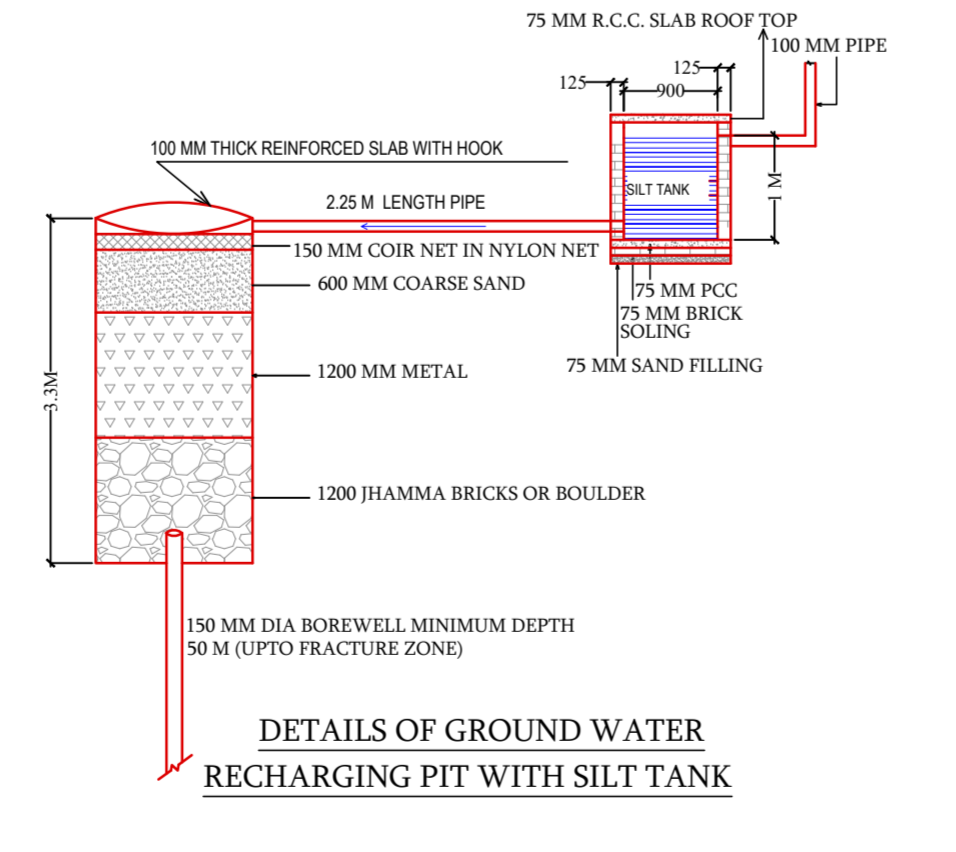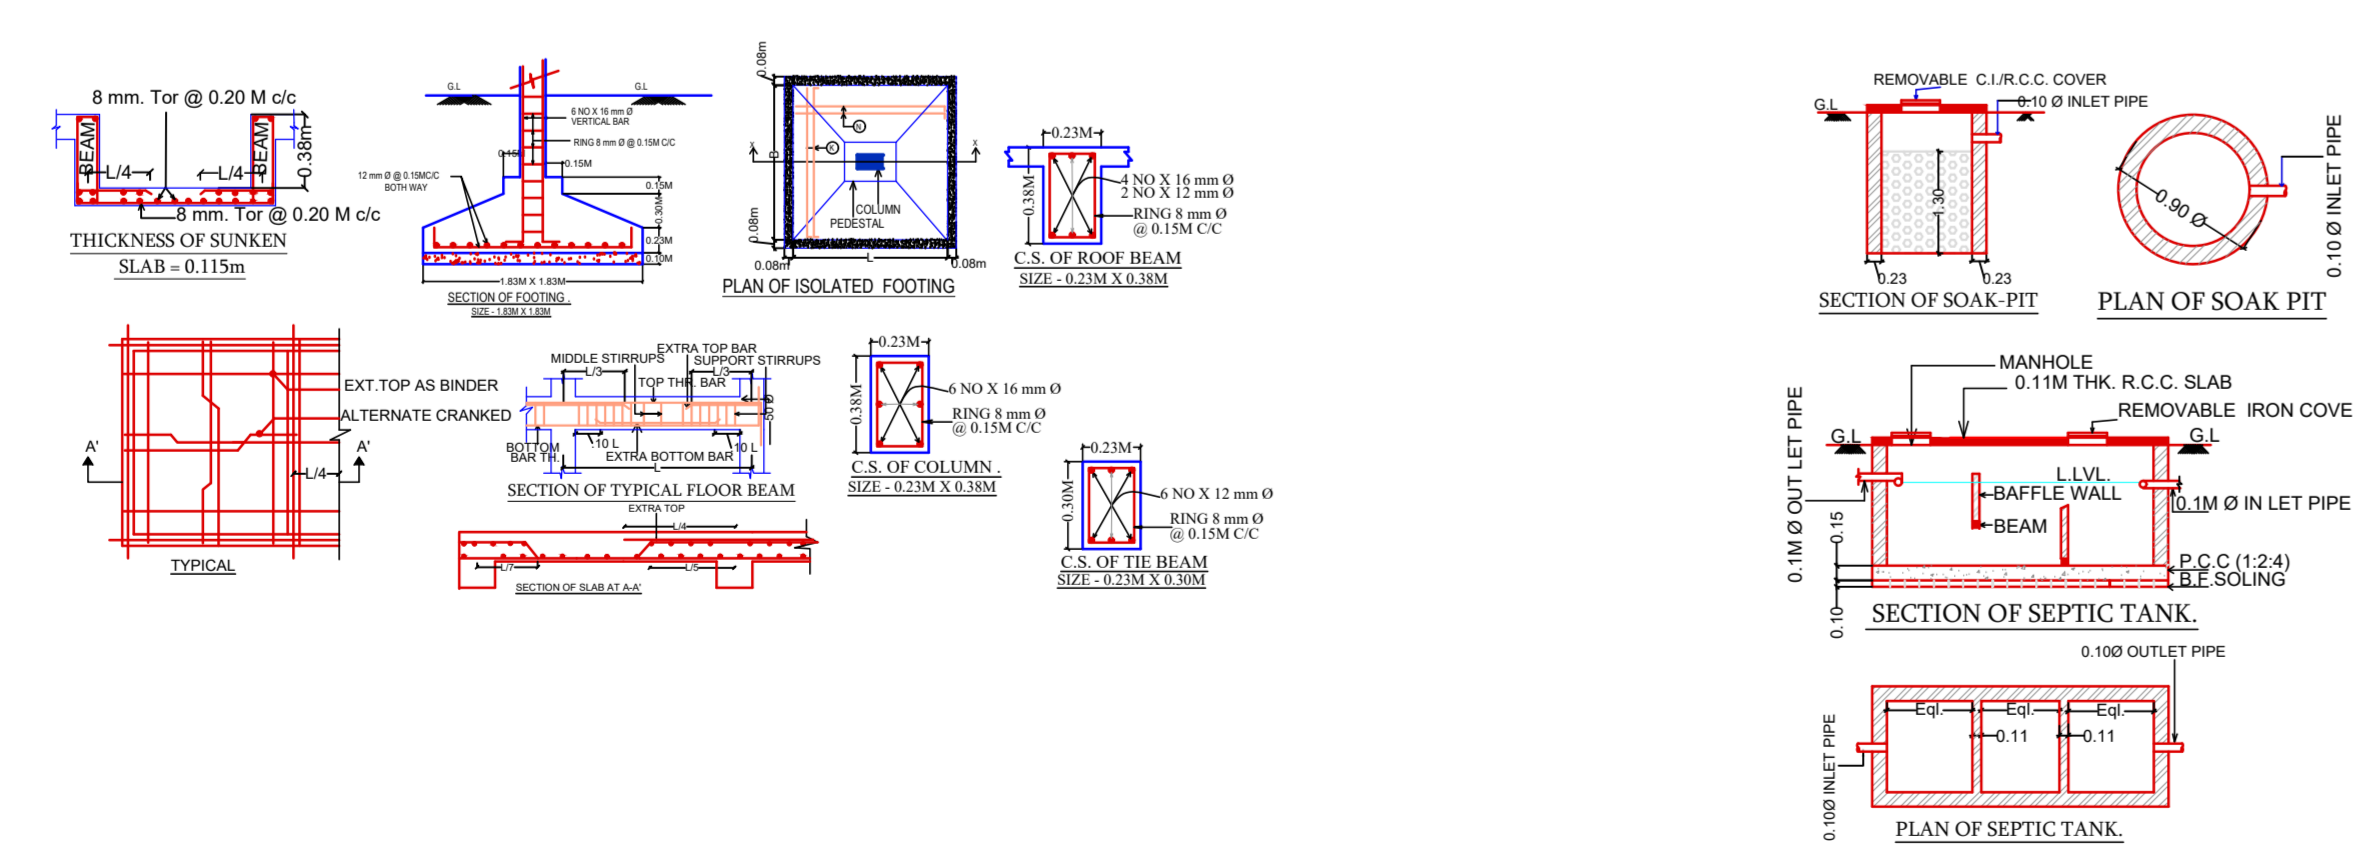

SCHEDULE OF DOOR:

BUILDING NAME	NAME	LENGTH	HEIGHT	NO.
J/K	DO	0.75	2.10	40
J/K	DO	0.80	2.10	40
J/K	DO	0.80	2.10	40

SCHEDULE OF WINDOW/VENTILATION:

BUILDING NAME	NAME	LENGTH	HEIGHT	NO.
J/K	WV	0.60	1.00	40
J/K	WV	1.00	1.00	40
J/K	WV	1.00	1.00	40


Balcony Calculations Table

FLOOR	SIZE	AREA	TOTAL AREA
TYPICAL 1, 2, 3 FLOOR	1.00 X 2.00 X 2.0	0.76	0.76
	1.00 X 2.25 X 2.0	0.90	0.90
	1.00 X 2.25 X 2.0	0.90	0.90
Total	-	2.56	0.00


UnitBUA Table for Building :J (K)

FLOOR	Name	UnitBUA Type	UnitBUA Area	General Area	No. of Rooms	No. of Tenement
GROUND FLOOR PLAN	E01	EMR UNIT	20.00	20.00	1	13
	E02	EMR UNIT	20.00	20.00	1	
	E03	EMR UNIT	20.00	20.00	1	
	E04	EMR UNIT	20.00	20.00	1	
	E05	EMR UNIT	20.00	20.00	1	
	E06	EMR UNIT	20.00	20.00	1	
	E07	EMR UNIT	20.00	20.00	1	
	E08	EMR UNIT	20.00	20.00	1	
	E09	EMR UNIT	20.00	20.00	1	
	E10	EMR UNIT	20.00	20.00	1	
	E11	EMR UNIT	20.00	20.00	1	
	E12	EMR UNIT	20.00	20.00	1	
	E13	EMR UNIT	20.00	20.00	1	
TYPICAL 1, 2, 3 FLOOR PLAN	E14	EMR UNIT	20.00	20.00	1	39
	E15	EMR UNIT	20.00	20.00	1	
	E16	EMR UNIT	20.00	20.00	1	
	E17	EMR UNIT	20.00	20.00	1	
	E18	EMR UNIT	20.00	20.00	1	
	E19	EMR UNIT	20.00	20.00	1	
	E20	EMR UNIT	20.00	20.00	1	
	E21	EMR UNIT	20.00	20.00	1	
	E22	EMR UNIT	20.00	20.00	1	
	E23	EMR UNIT	20.00	20.00	1	
	E24	EMR UNIT	20.00	20.00	1	
	E25	EMR UNIT	20.00	20.00	1	
	E26	EMR UNIT	20.00	20.00	1	
Total	-	-	1424.84	1100.00	100	42


Proposed Basic Information	
Proposed File No.	AMC/W/000/000000
Owner Name	J.A.R.C.O. LTD.
Plot No.	83
Plot No.	324,325,326,327,328 & 329
Village Name	KADHESH
Use	Residential
Sub-use	Low income group and EWS Housing

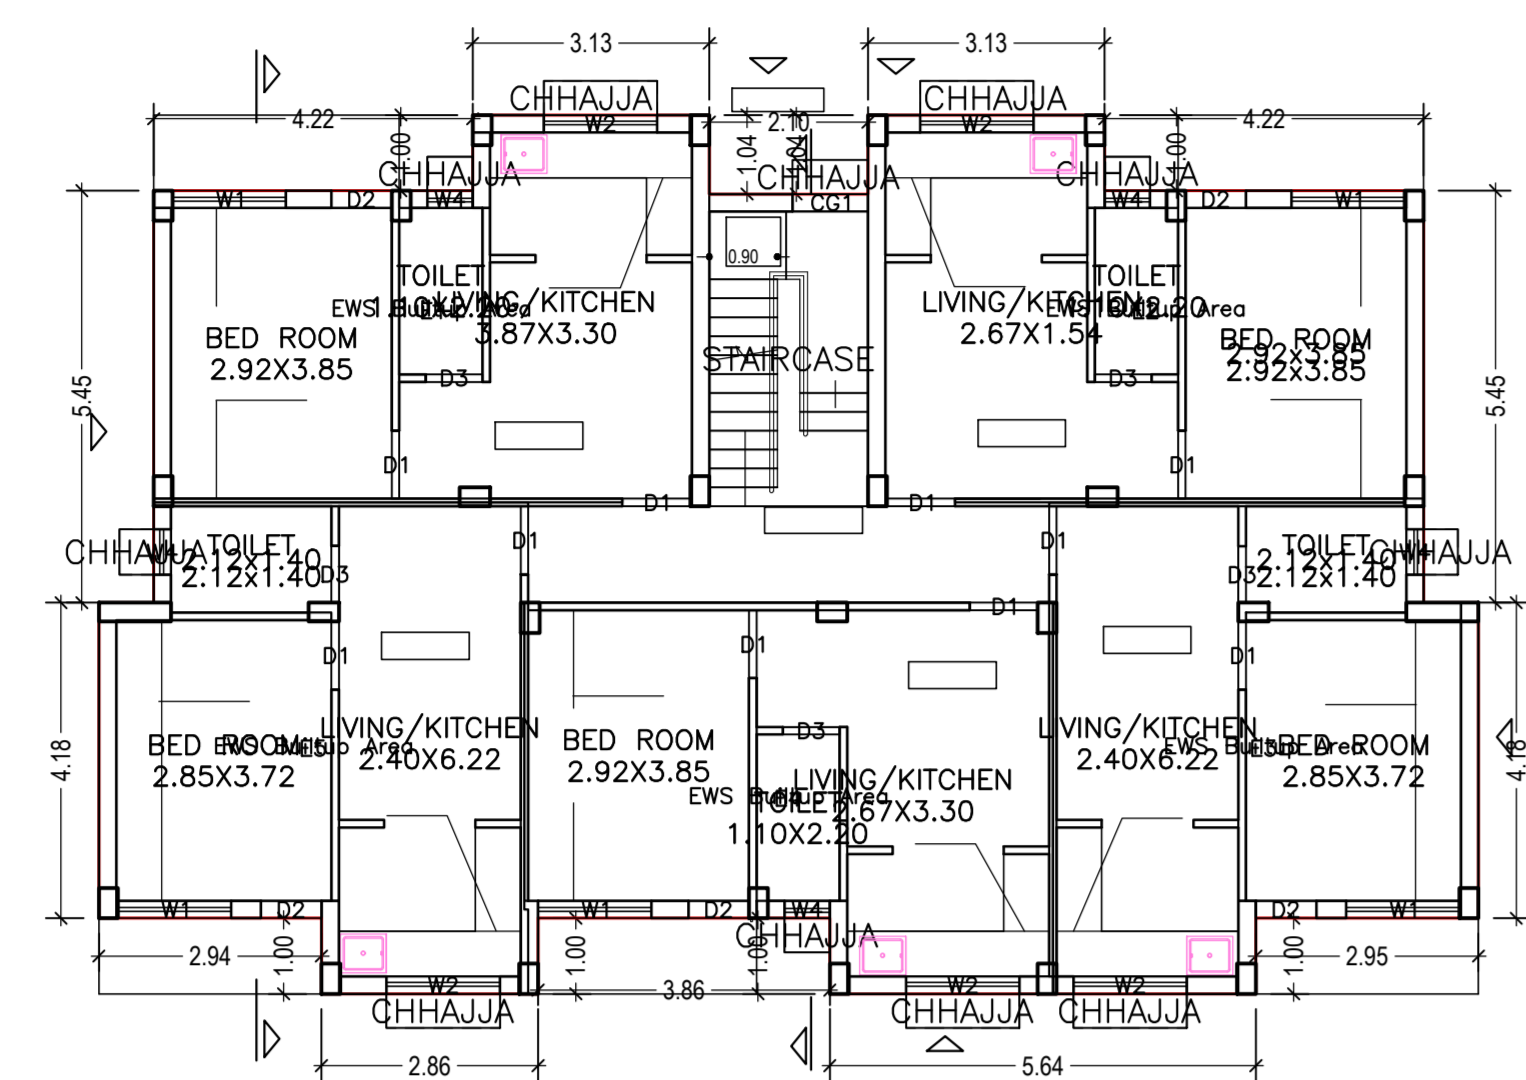








GROUND FLOOR PLAN
(Proposed)
(SCALE 1:100)

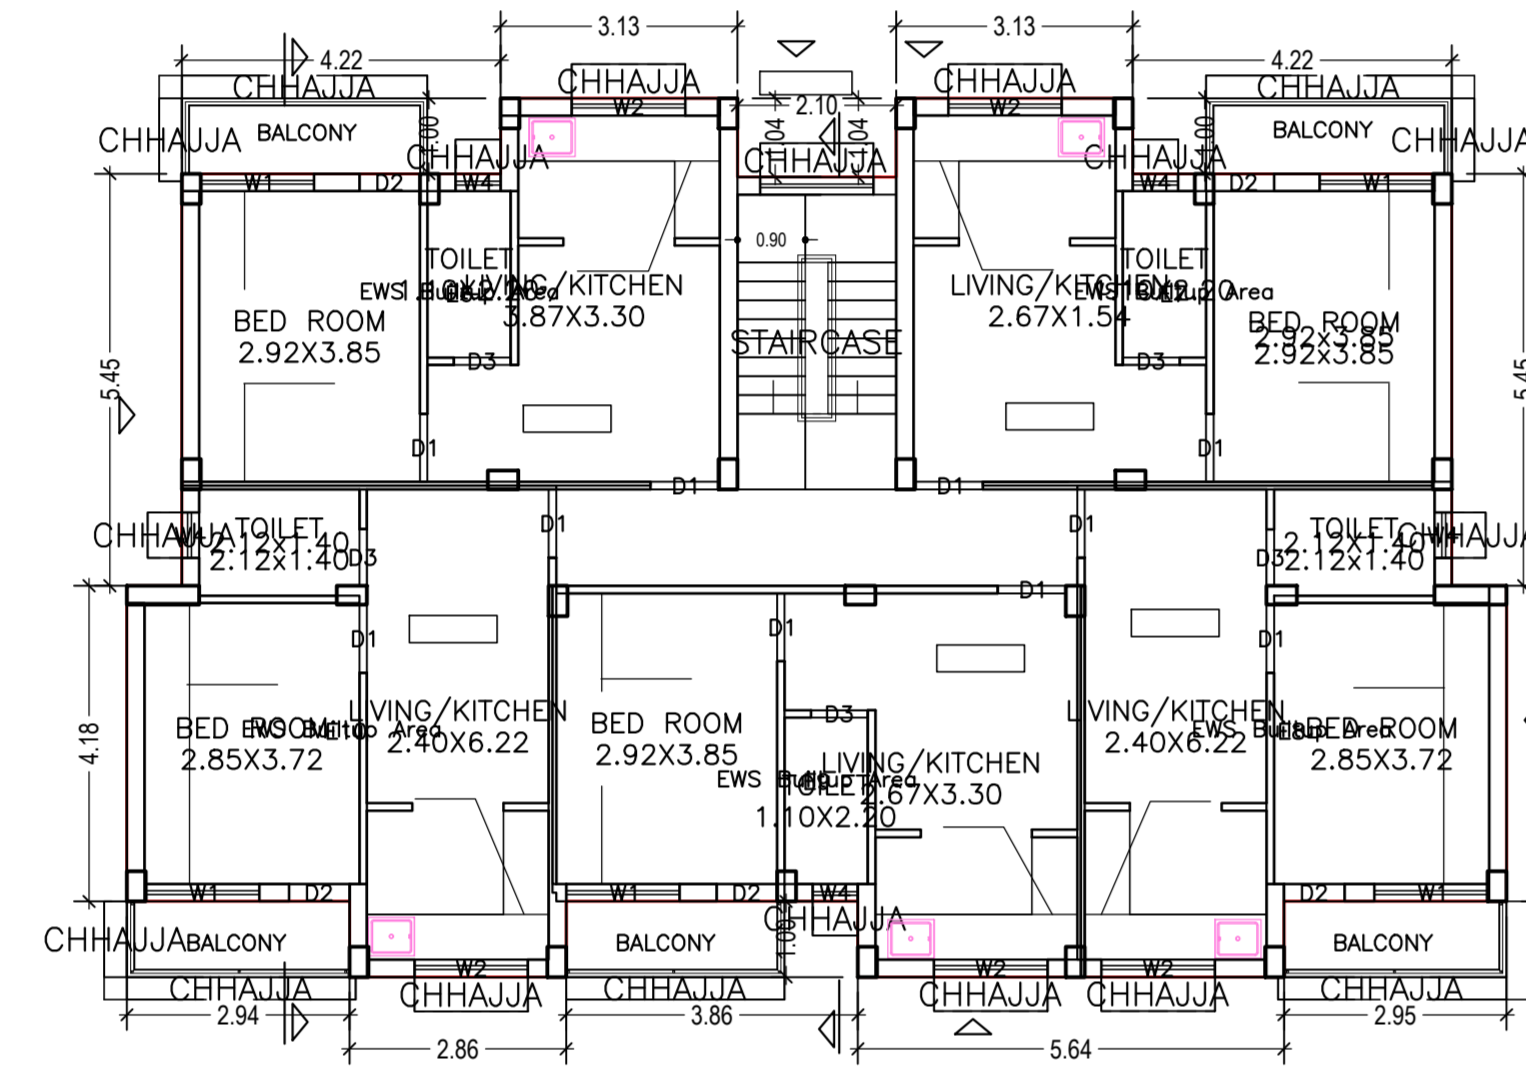

TYPICAL - 1, 2, 3 FLOOR PLAN
(Proposed)
(SCALE 1:100)

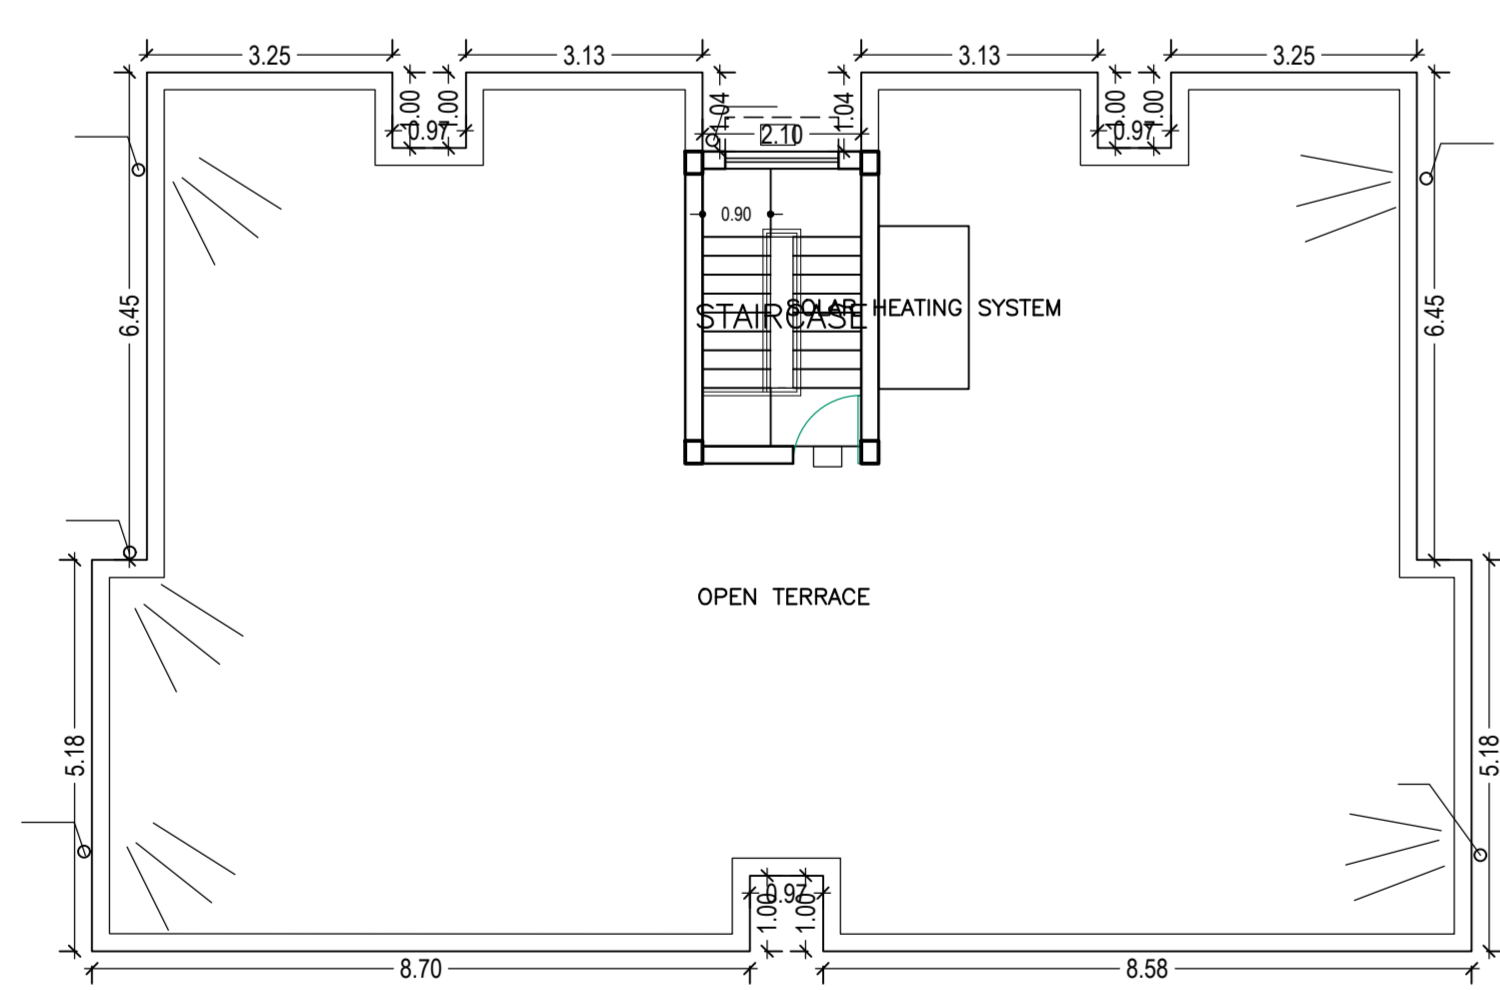

TERRACE FLOOR PLAN
(SCALE 1:100)

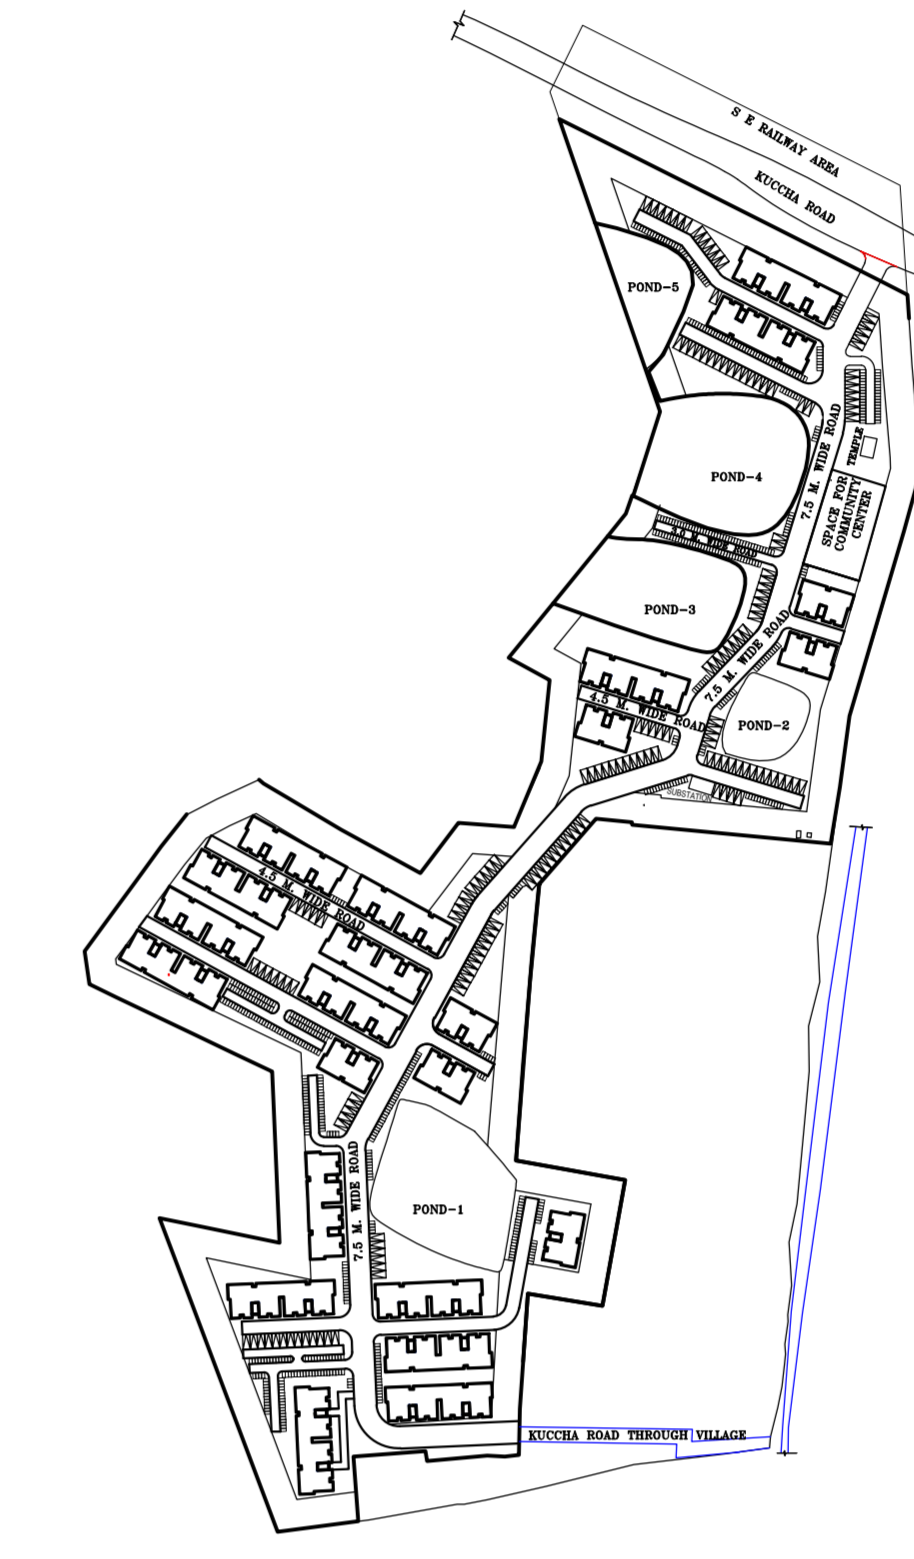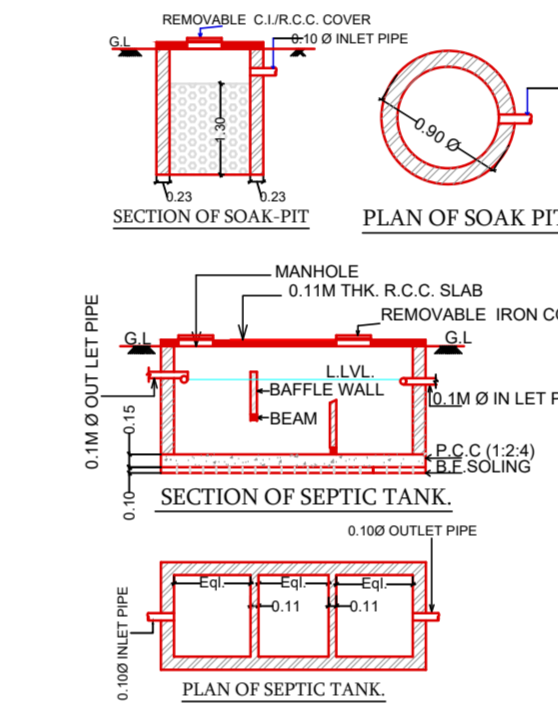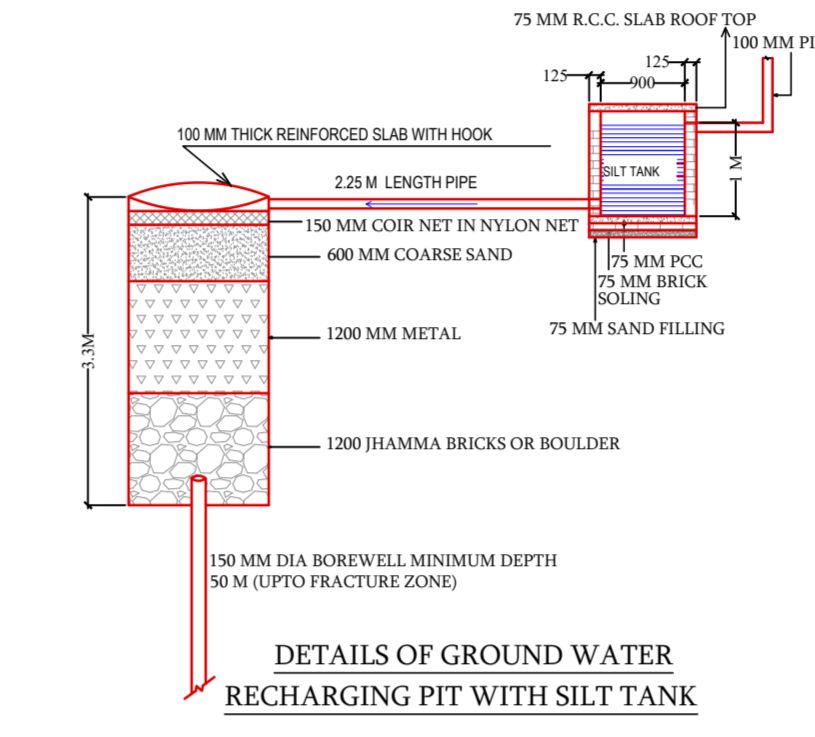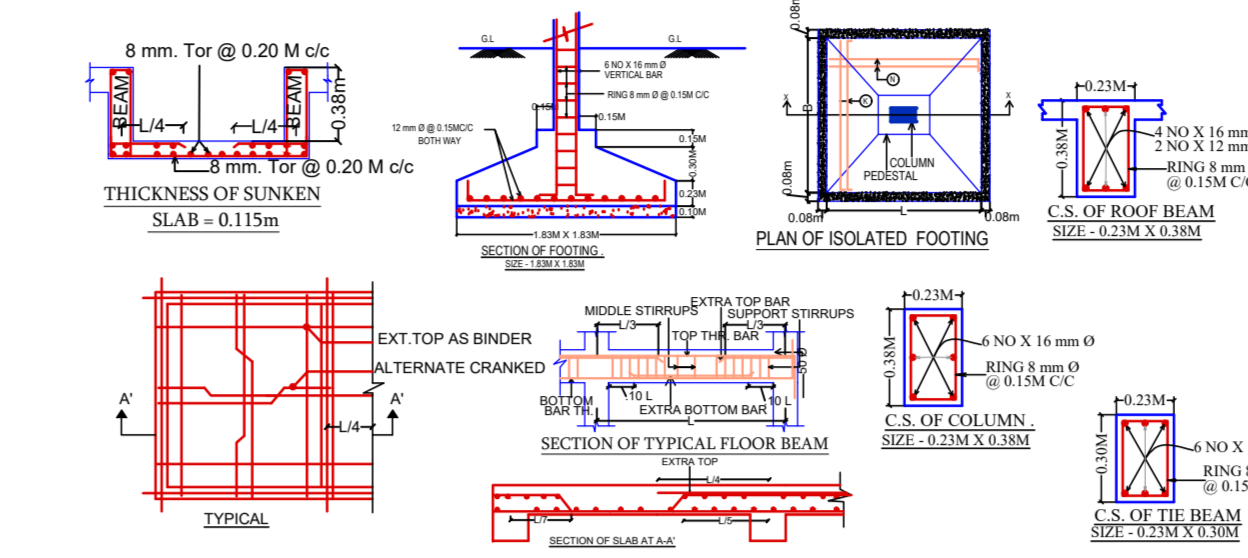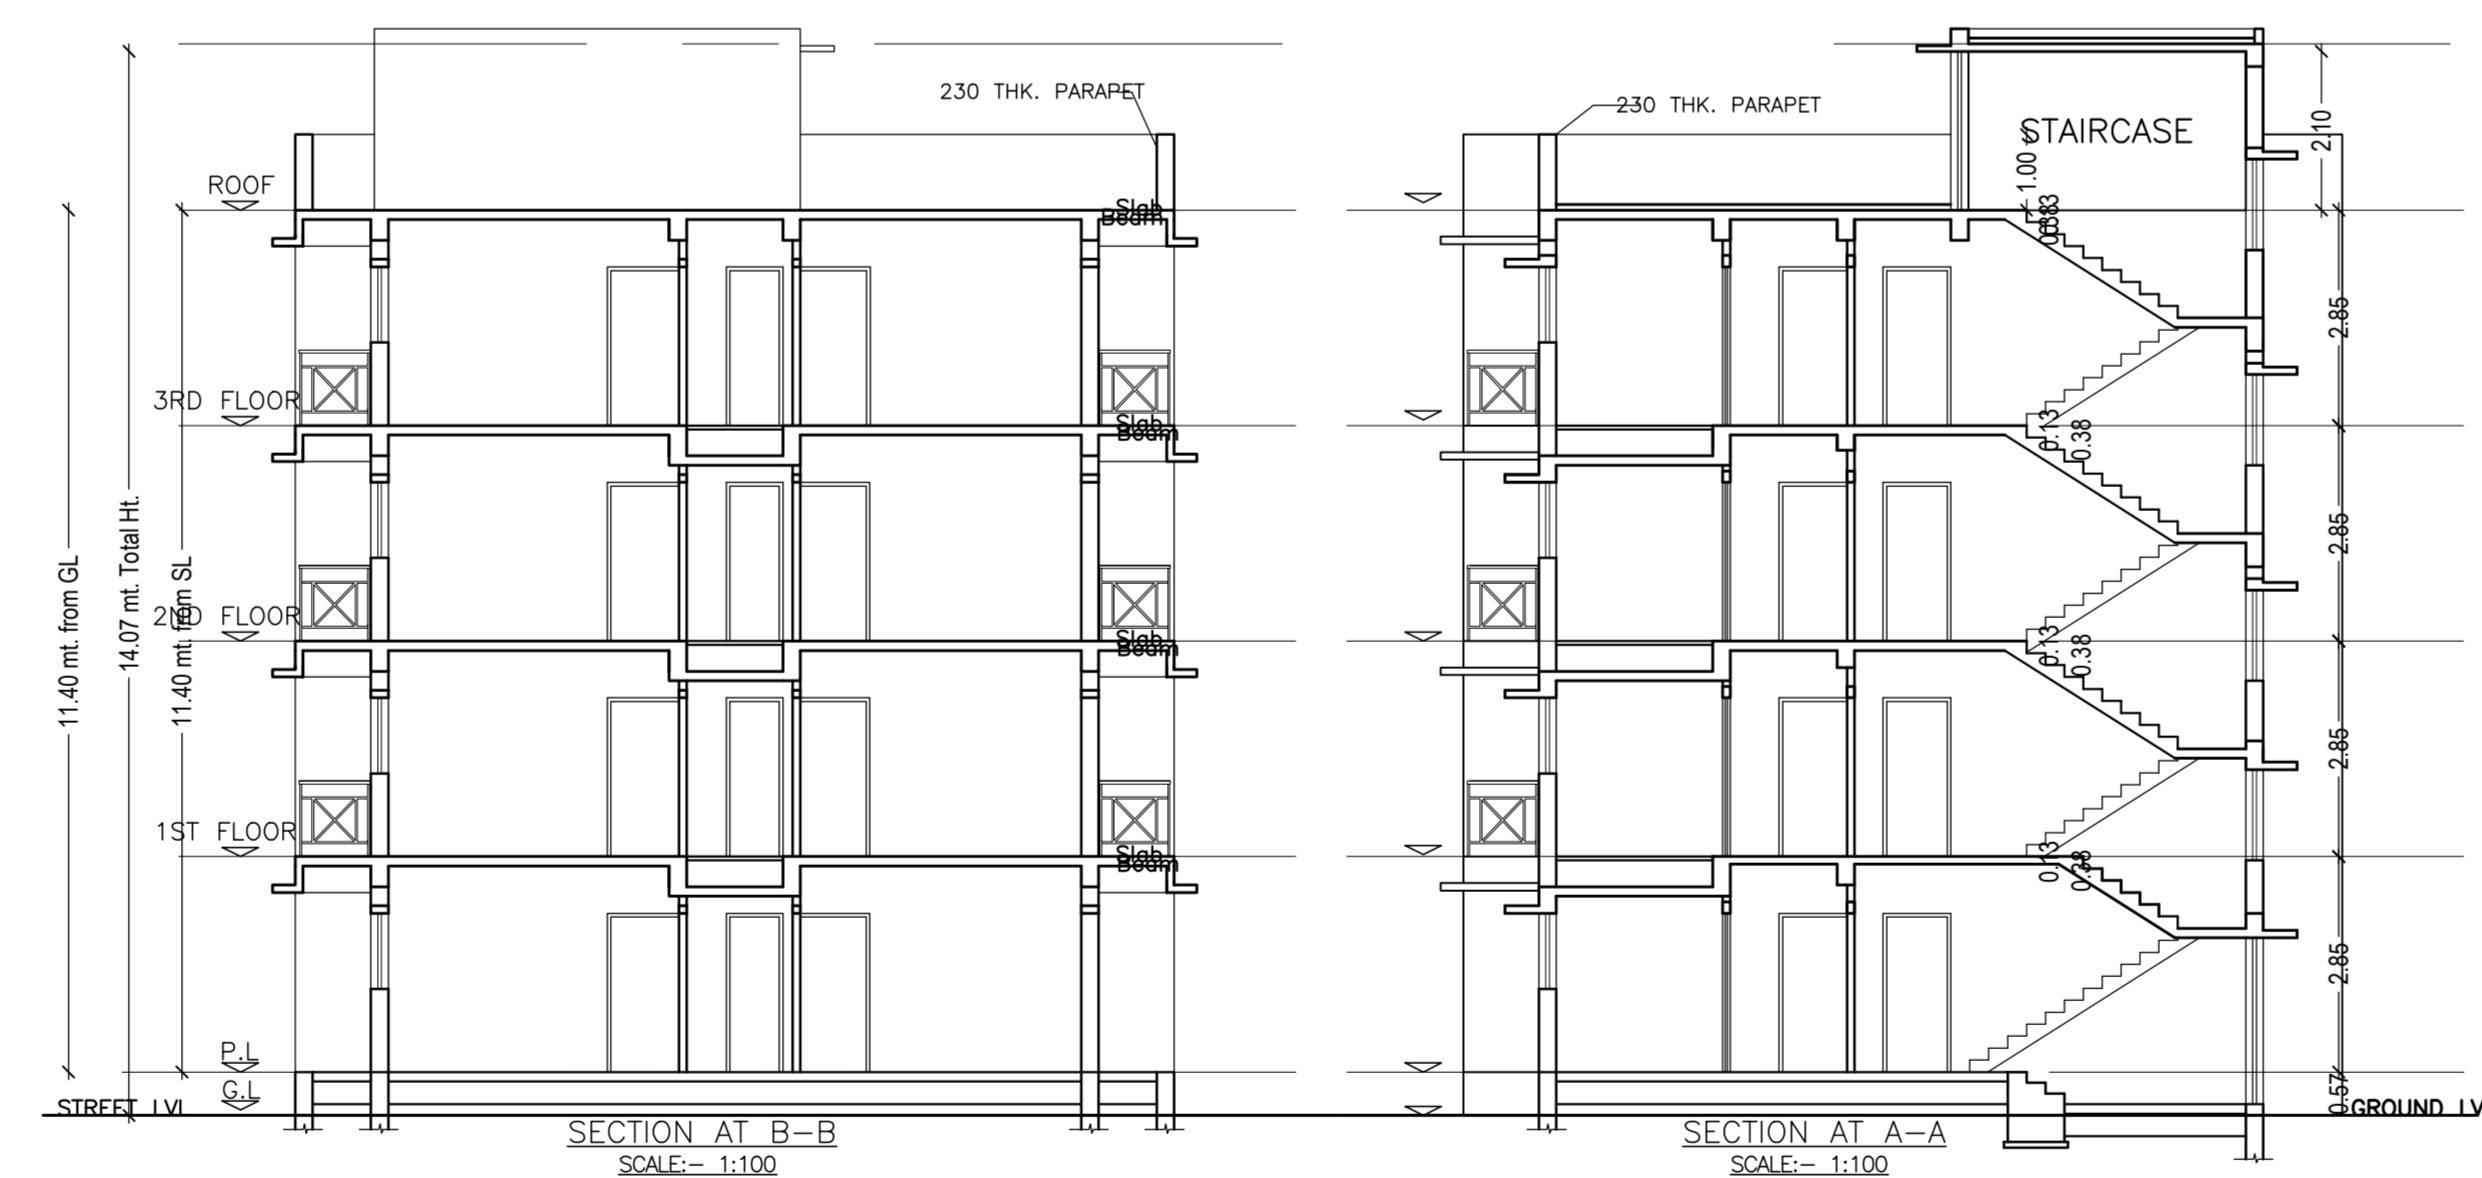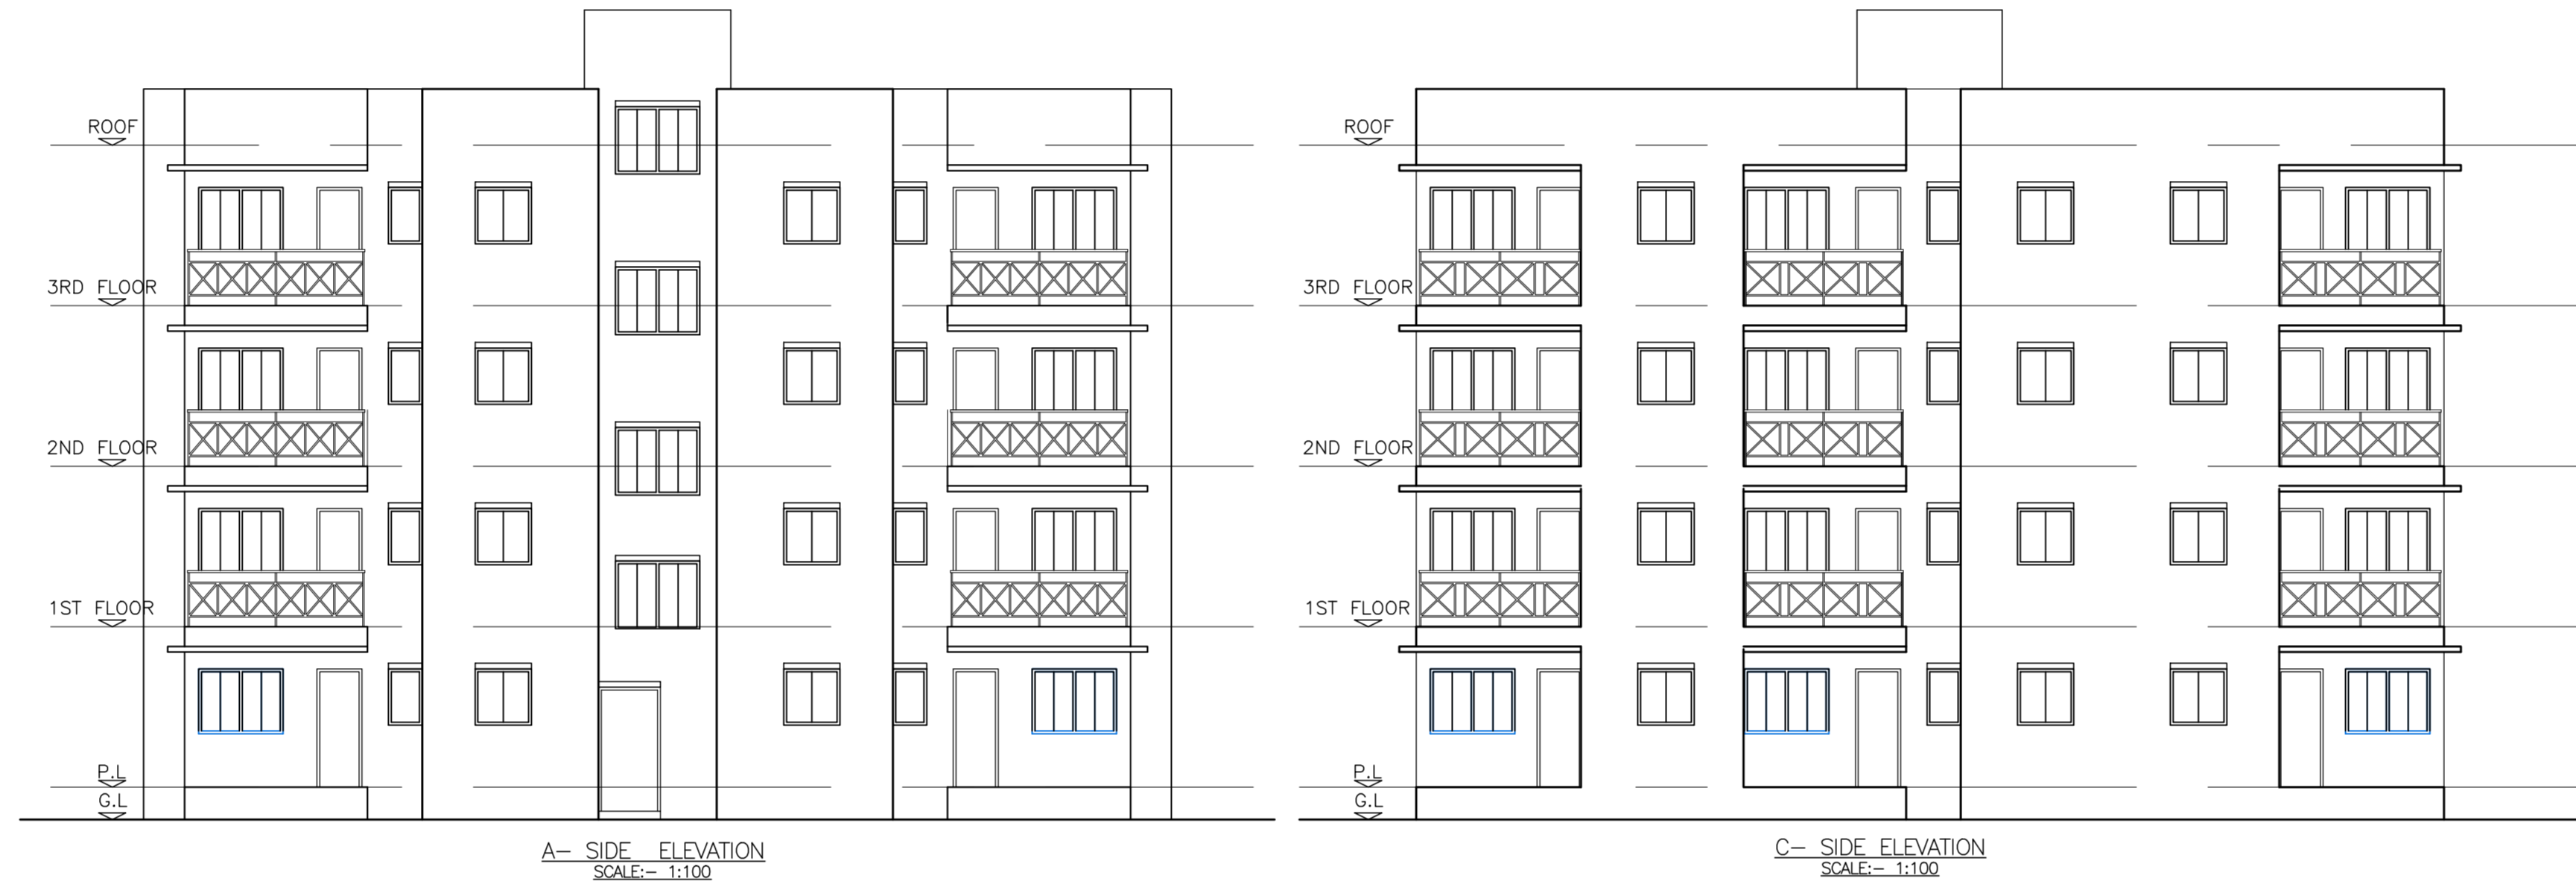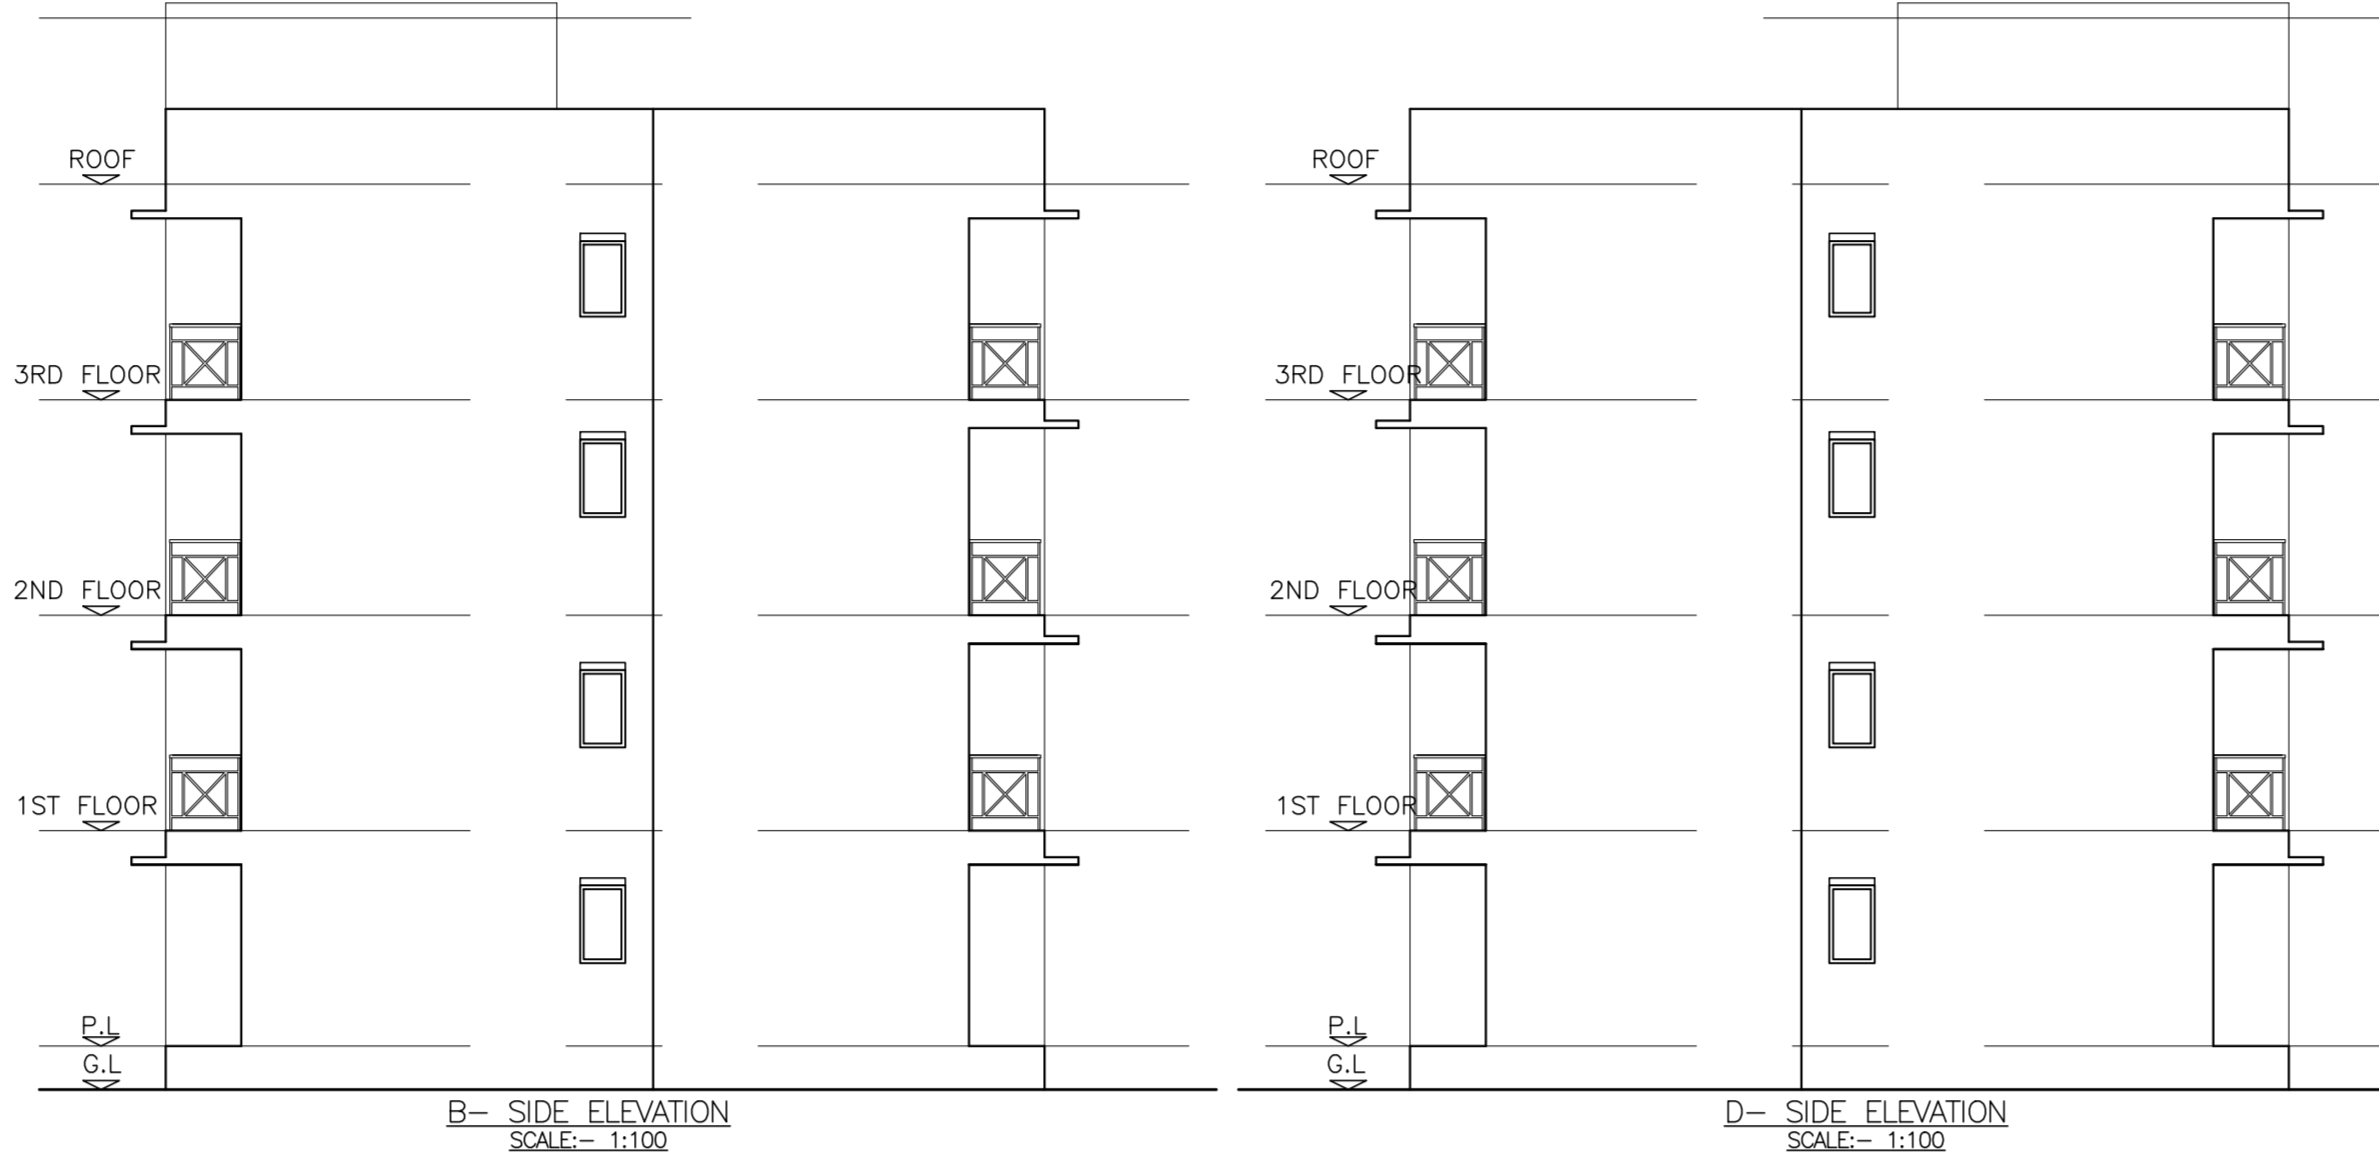

Building -B (R)

Floor Name	Total Built Up Area (Sq.M)	Carpet Area (Sq.M)	Proposed FAR (Sq.M)	Total FAR (Sq.M)	Total Consumed FAR Area (Sq.M)	Carpet Area (Sq.M)	Carpet Area (Sq.M)
Ground Floor	182.42	0.00	182.42	182.42	182.42	0.00	32.78
1st Floor	187.70	0.00	187.70	370.12	370.12	0.00	0.00
2nd Floor	187.70	0.00	187.70	557.82	557.82	0.00	0.00
3rd Floor	187.70	0.00	187.70	745.52	745.52	0.00	0.00
Terrace Floor	0.00	0.00	0.00	745.52	745.52	0.00	0.00
Total	745.52	0.00	745.52	745.52	745.52	0.00	32.78
Total Number of Units	7						
Total	745.52	0.00	745.52	745.52	745.52	0.00	32.78

SCHEDULE OF DOOR:

BUILDING NAME	NAME	LENGTH	HEIGHT	NO.
B-R	01	0.75	2.10	20
B-R	02	0.80	2.10	20
B-R	03	1.10	2.10	40

SCHEDULE OF WINDOW/VENTILATION:

BUILDING NAME	NAME	LENGTH	HEIGHT	NO.
B-R	01	0.80	1.80	20
B-R	02	1.30	1.80	20
B-R	03	1.30	1.80	20

Balcony Calculations Table

FLOOR	SIZE	AREA	TOTAL AREA
TERRACE - 1, 2, 3 FLOOR PLAN	1.80 X 2.80 X 2.2 X 3	17.64	48.87
TERRACE	1.80 X 2.80 X 2.2 X 3	17.64	48.87

Unit/BUA Table for Building -B (R)

FLOOR	Name	Unit/BUA Type	Unit/BUA Area	Carpet Area	No. of Rooms	No. of Tenement
GROUND FLOOR PLAN	B1	EMWS UNIT	33.57	28.53	3	1
	B2	EMWS UNIT	33.57	28.53	3	
	B3	EMWS UNIT	33.57	28.53	3	
	B4	EMWS UNIT	33.57	28.53	3	
	B5	EMWS UNIT	33.57	28.53	3	
TERRACE - 1, 2, 3 FLOOR PLAN	B6	EMWS UNIT	36.57	28.53	3	15
	B7	EMWS UNIT	36.57	28.53	3	
	B8	EMWS UNIT	36.57	28.53	3	
	B9	EMWS UNIT	36.57	28.53	3	
Total			745.52	573.88	60	20