



NOTE:
 1. FOUNDATION & R.C.C. AS PER STRUCTURAL ENGG. SPECIFICATION
 3. ALL DIMENSIONS IN Mtrs.
 4. DRAWING NOT TO BE SCALED

OFFICE USE


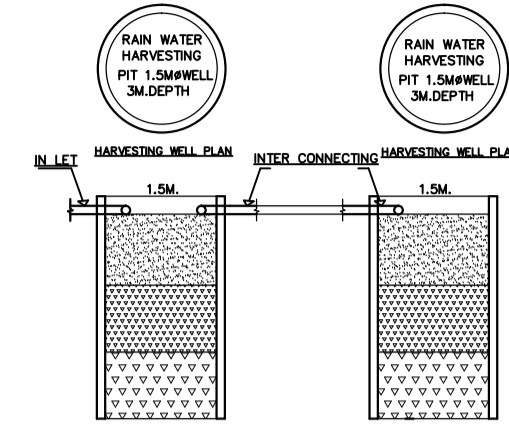


HARVESTING WELL SECTION

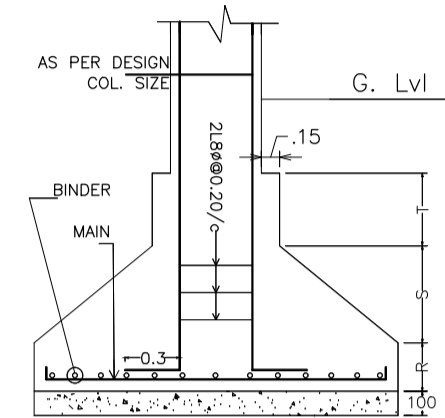

DETAIL OF COLUMN & FOOTING


S/No	TYPE	LENGTH	HEIGHT	SILL LEV.	LINTEL LEV.	DESCRIPTION
1	D0	2.10m	2.10m	0.0m	2.1m	FULLY GLASSED DOOR
2	D	1.20m	2.10m	0.0m	2.1m	FULLY GLASSED DOOR
2	D1	0.90m	2.10m	0.0m	2.1m	SOLID CORE FLUSHED DOOR
3	D2	0.75m	2.10m	0.0m	2.1m	SOLID CORE FLUSHED DOOR
3	WS	1.80m	1.50m	0.60m	2.1m	FULLY GLASSED STEEL WINDOW
4	V	0.60m	0.60m	2.1m	2.7m	FULLY GLASSED VENTILATION
5	VE	1.80m	0.60m	2.1m	2.7m	FULLY GLASSED VENTILATION

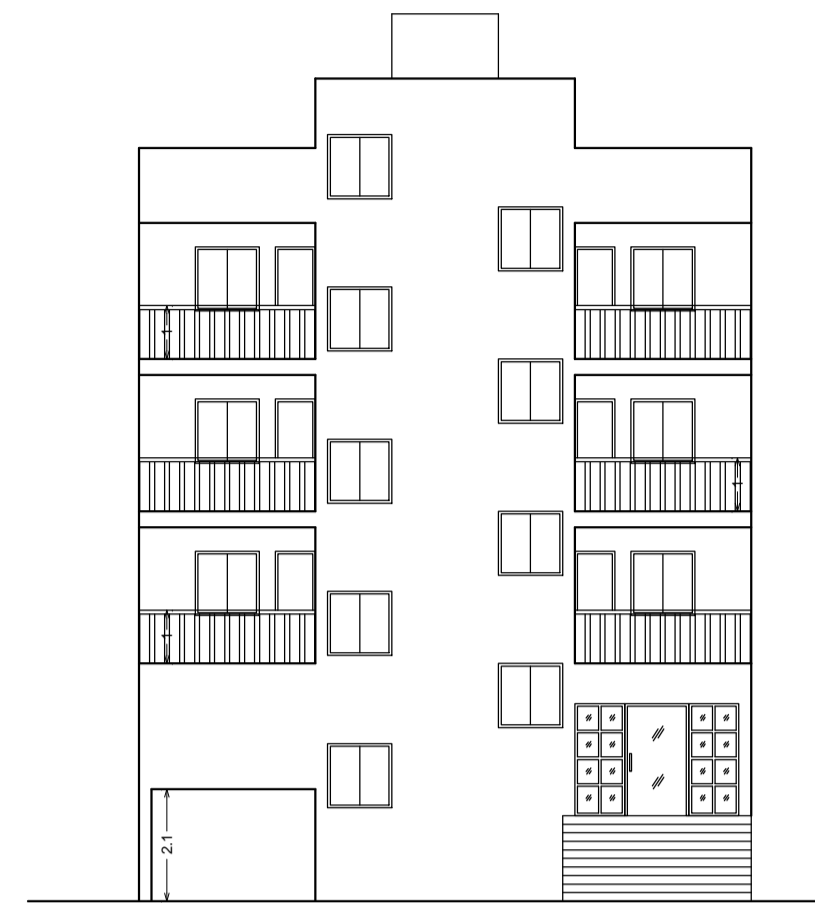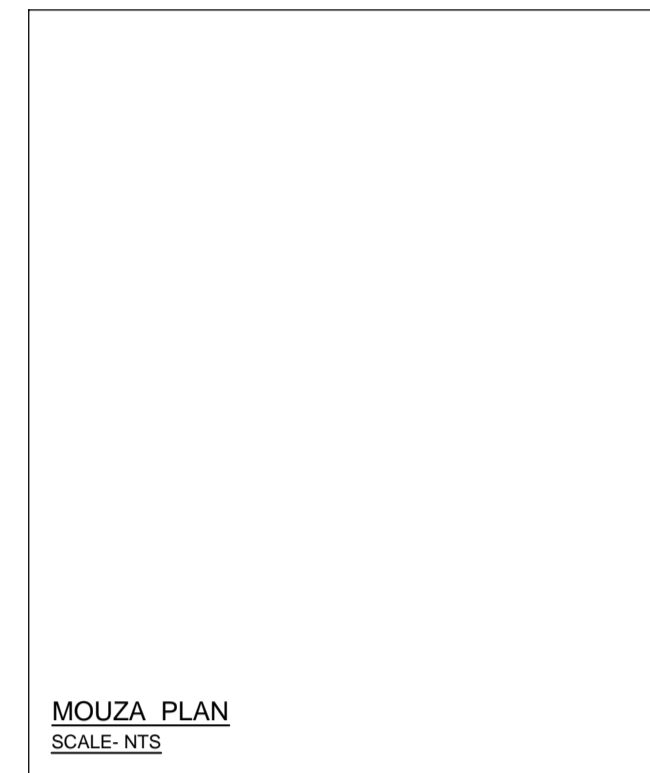


FRONT ELEVATION
SCALE: 1:100




SIDE-A ELEVATION
SCALE: 1:100

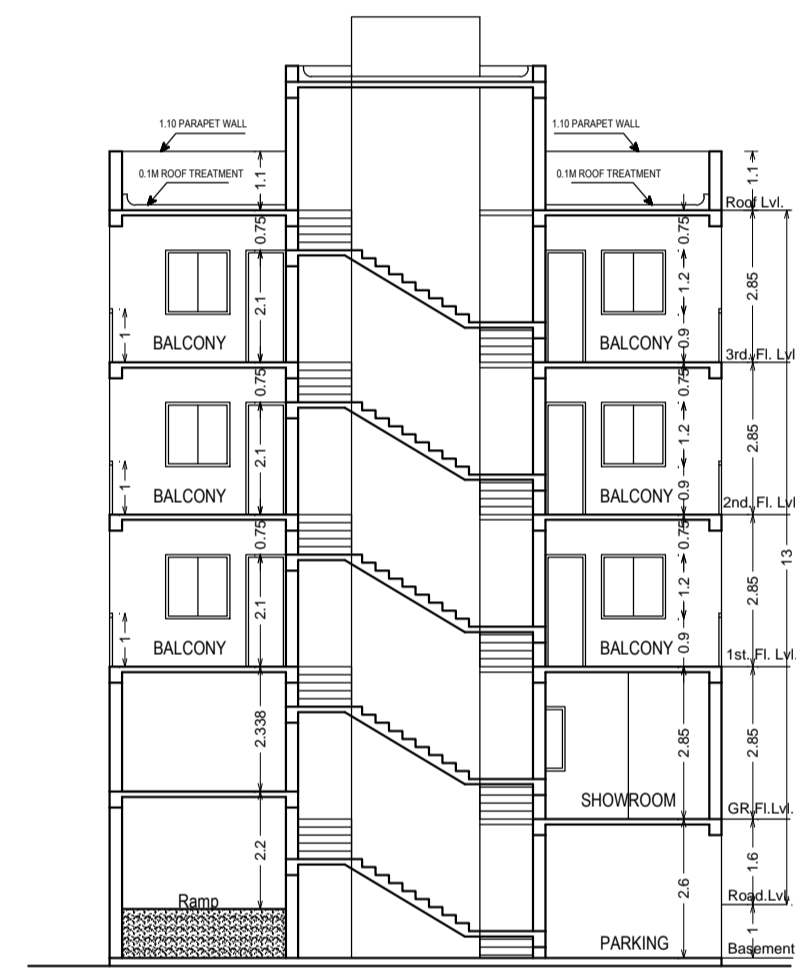


SECTION X-X
SCALE: 1:100

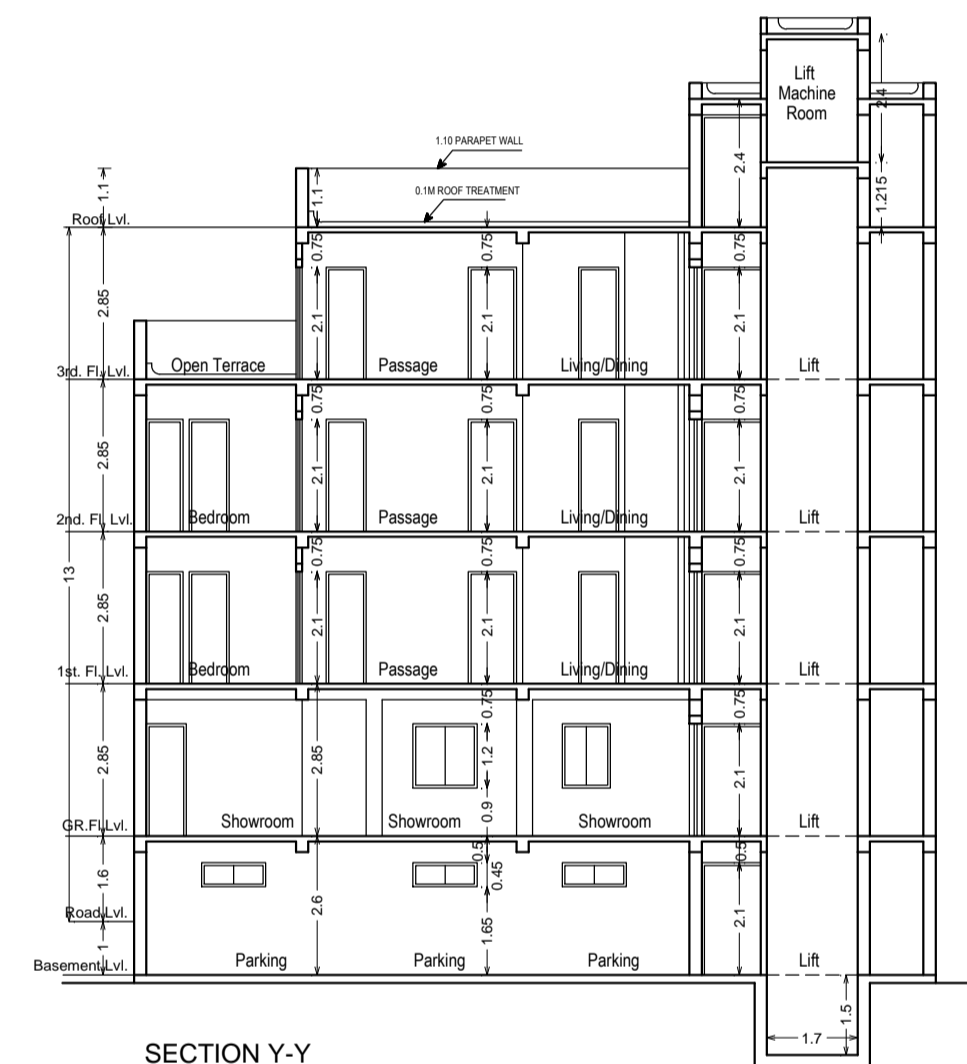


SECTION Y-Y
SCALE: 1:100

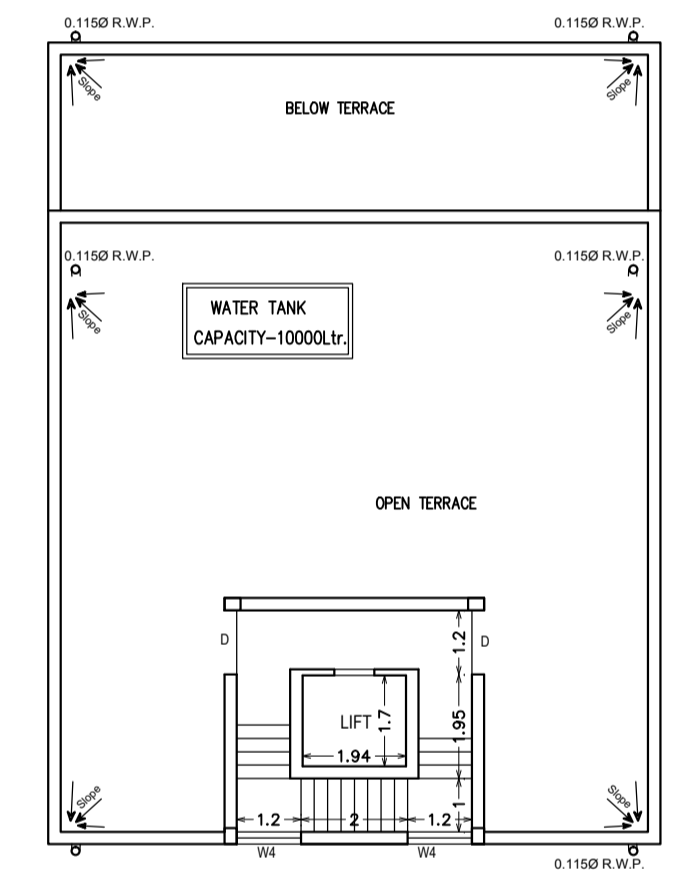


TERRACE FLOOR PLAN
SCALE: 1:100

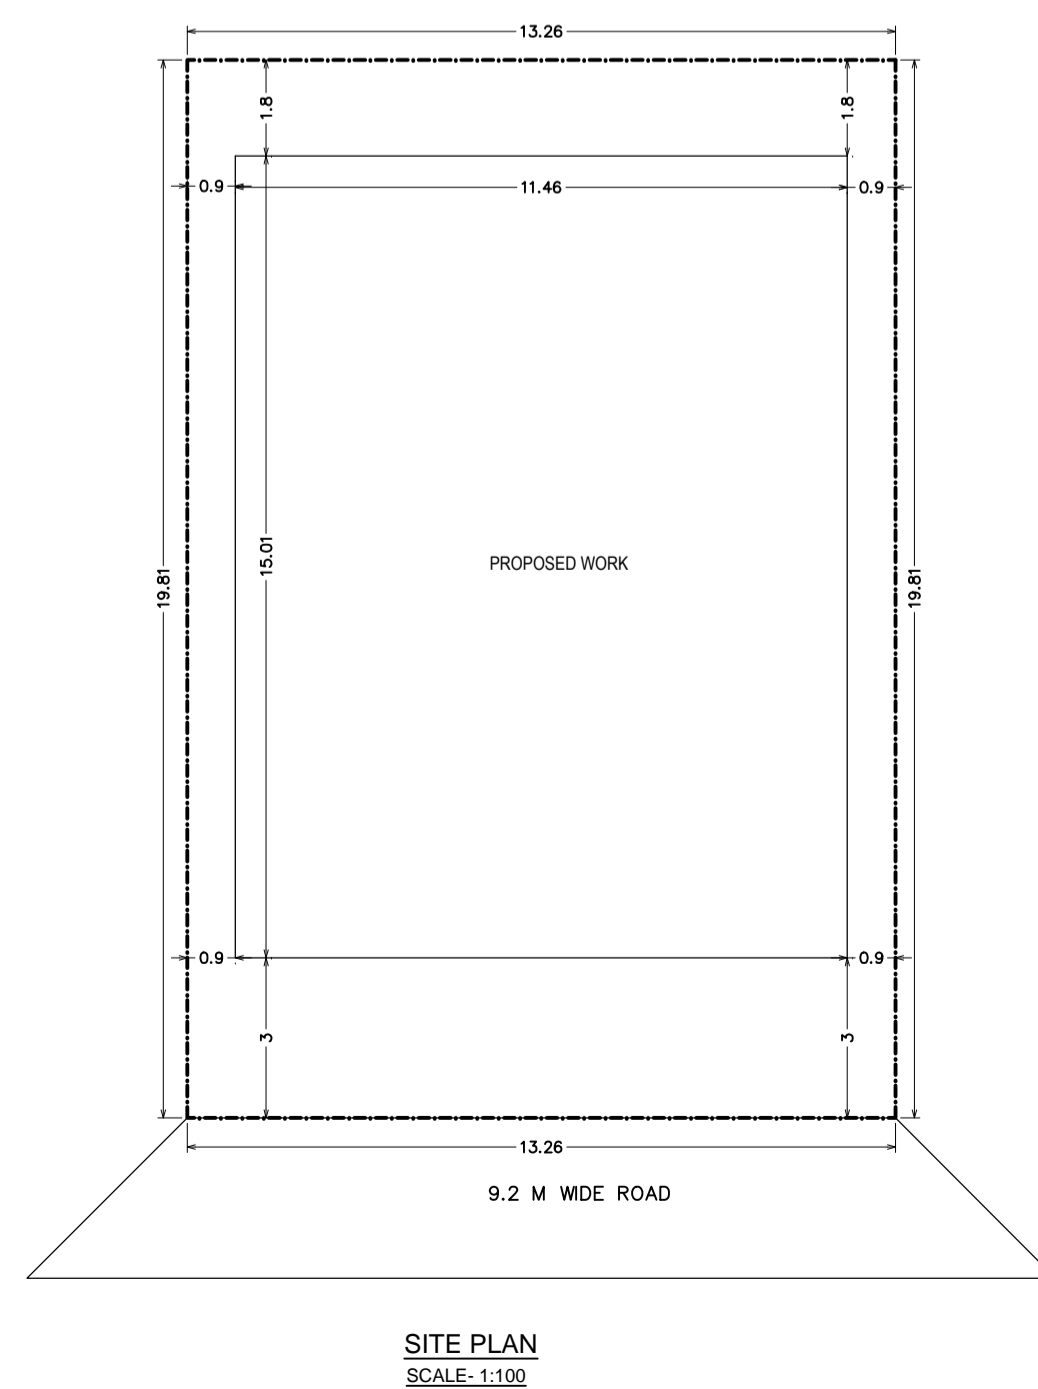


SITE PLAN
SCALE: 1:100

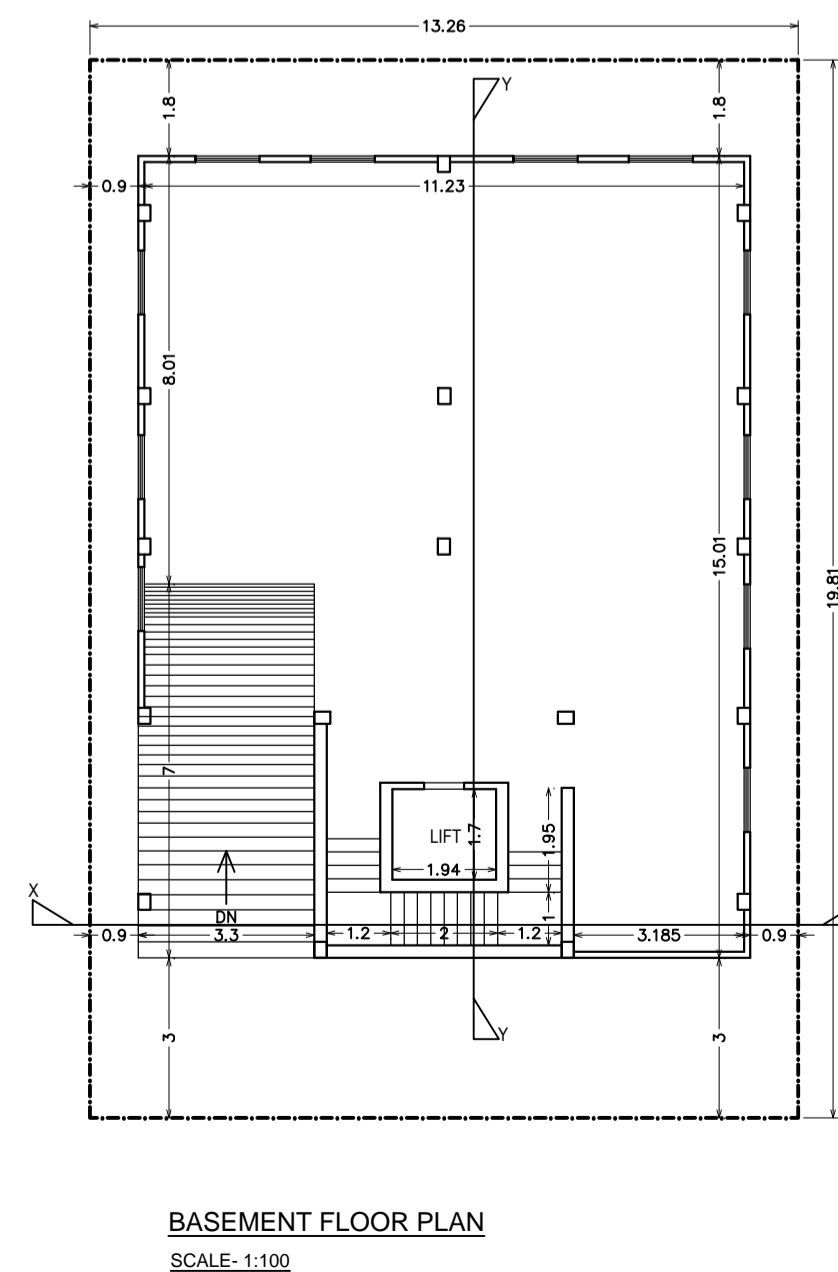


BASEMENT FLOOR PLAN
SCALE: 1:100

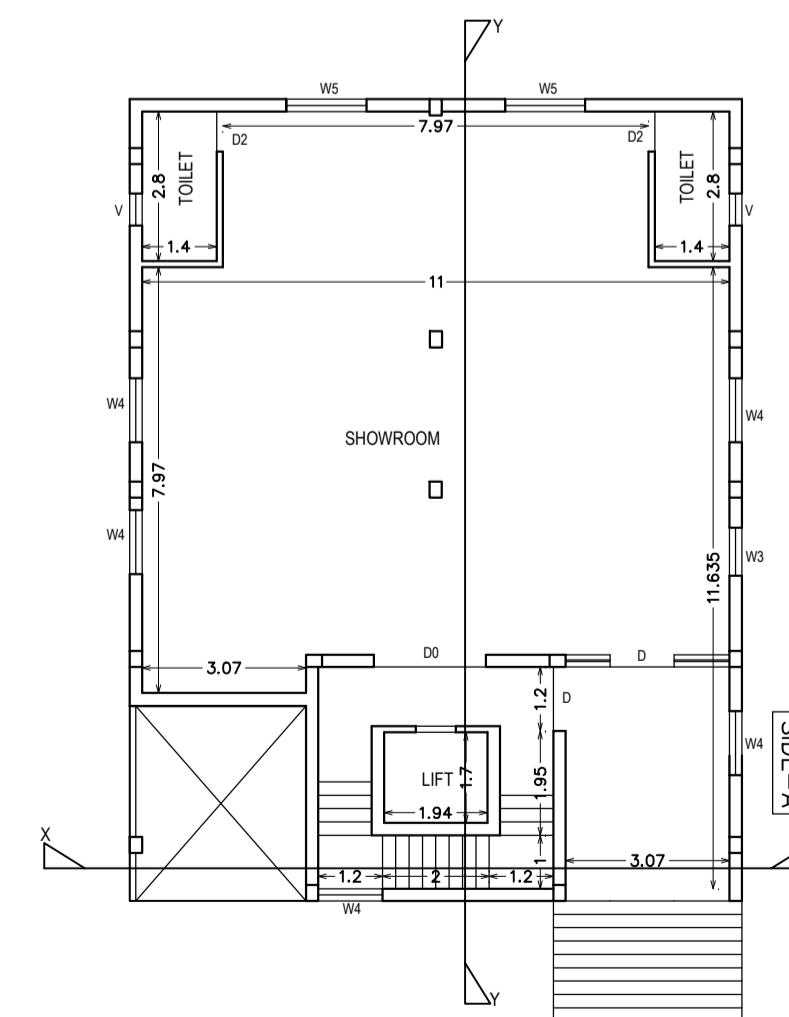

GROUND FLOOR PLAN
SCALE: 1:100

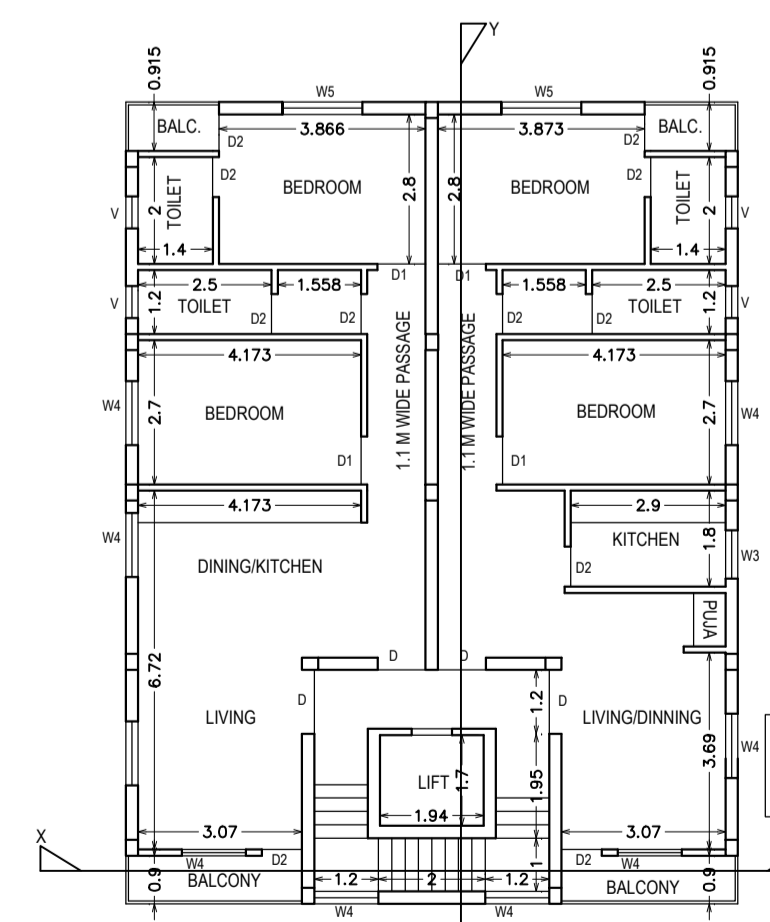

FIRST AND SECOND FLOOR PLAN
SCALE: 1:100

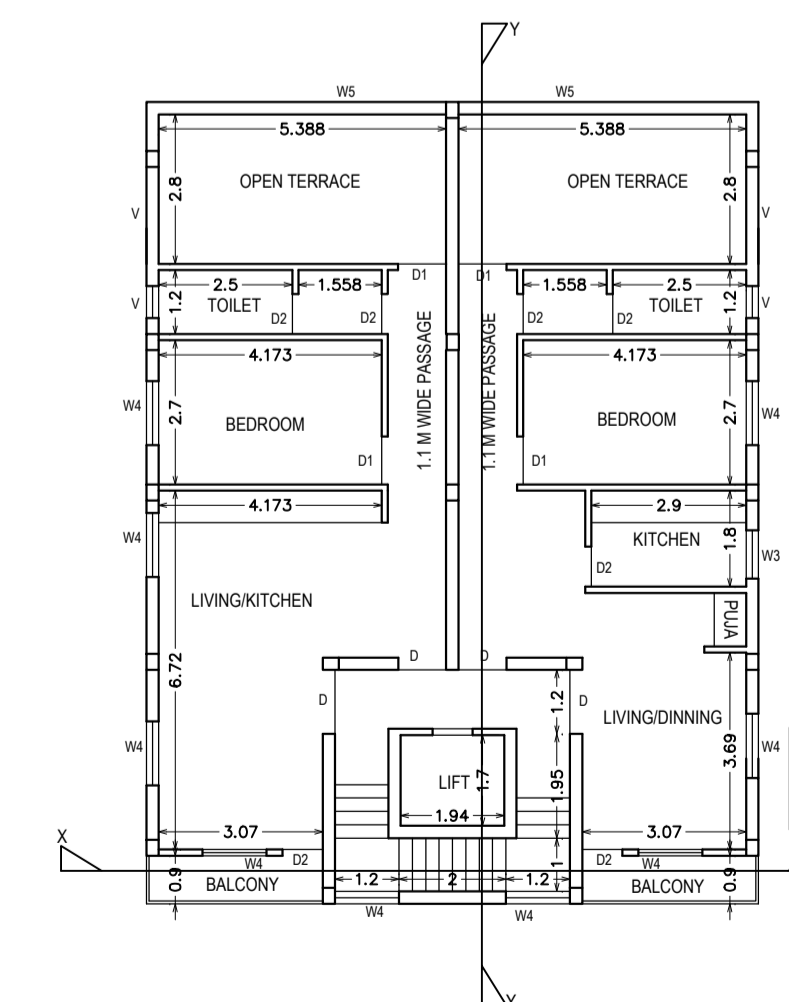

THIRD FLOOR PLAN
SCALE: 1:100

OWNER / POAH

Signature of Applicant:-

GENERAL SPECIFICATION :-

FOUNDATION : PLAIN CEMENT CONCRETE AS PER DESIGN.
 : R.C.C. COLUMN FOOTING & COLUMN AS PER STRUCTURAL DESIGN.
 SUPER STRUCTURE : R.C.C. COLUMN & BEAM AS PER STR. DESIGN.
 : 0.23M.THK. EXT. WALL & 0.125M.THK. PARTITION WALL IN CEMENT MORTAR.
 FLOOR : R.C.C. ROOF SLAB AS PER STRUCTURAL DESIGN.
 : MOSAIC CAST IN SITU CERAMIC TILES DADO IN TOILET.
 INTERNAL FINISH : CEMENT PLASTER WITH P.O.P. & O.B.D.
 SANITARY : VITROUS CHAINA CLAY SANITARY WARE G.I. PIPE WATER SUPPLY.
 : P.V.C PIPE FOR SEWAGE DISPOSAL.
 DOORS & WINDOW : AS PER SCHEDULE.
 ELECTRICAL : COPPER WIRE WITH P.V.C. CONDUIT.

PROPOSED RESIDENTIAL BUILDING PLAN OF
 SRIASHOL KUMAR
 MRS. POONAM

L.K. SUMAN

SHEET No- 01 / 01

L.K. SUMAN
 Office : 1, Second Floor
 Basant Talkies Complex,
 Sakchi , Jamshedpur