


SOUTH
BADAL GHOSH

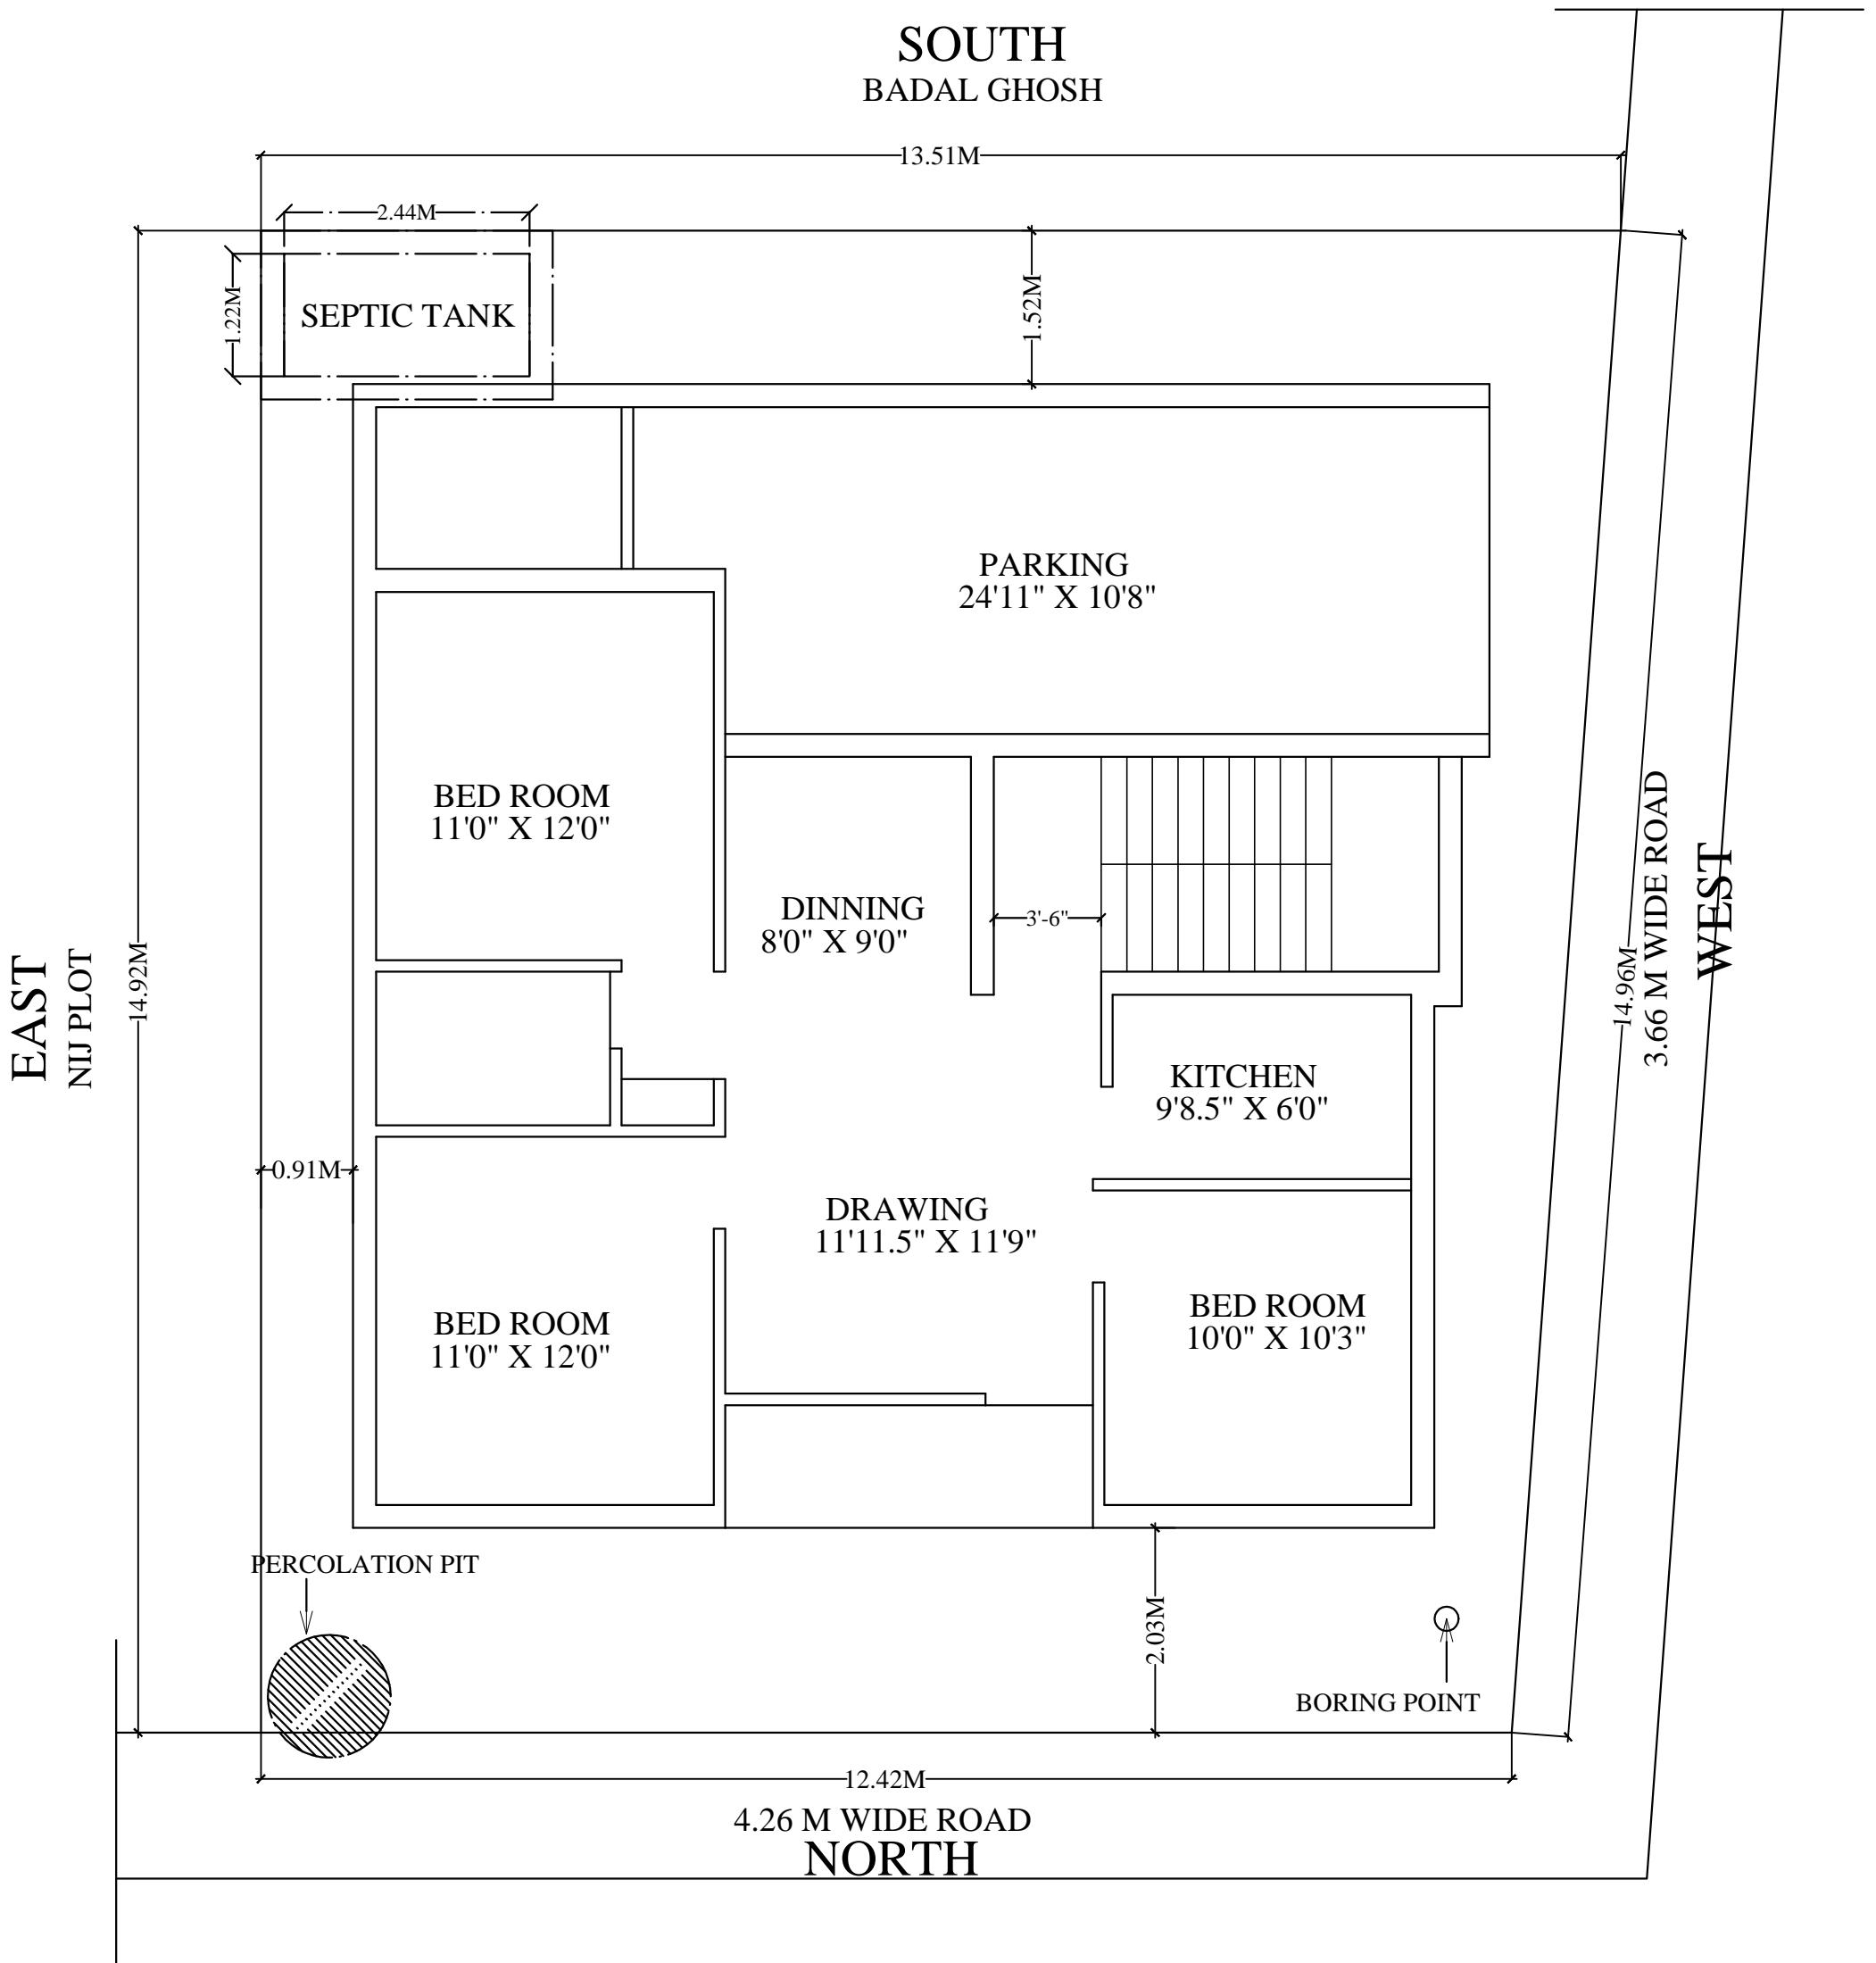

GROUND FLOOR PLAN

SCALE : 1:100