
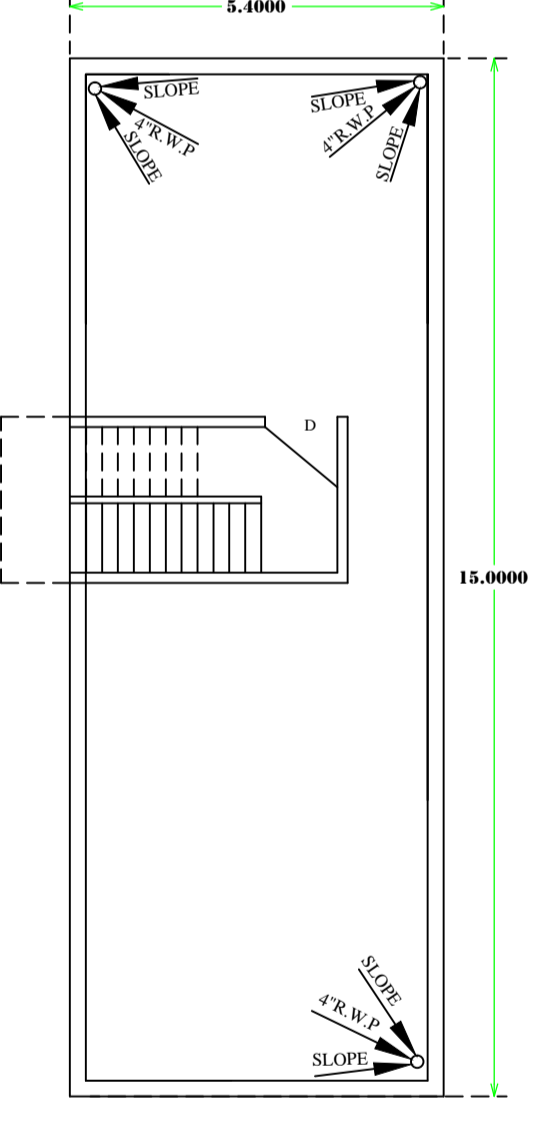
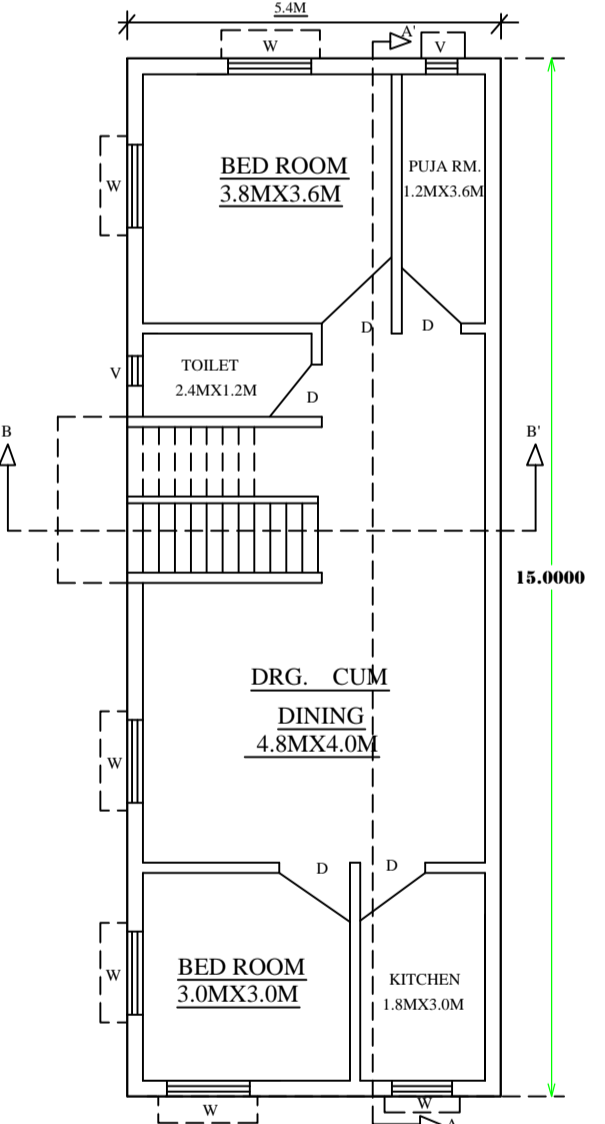


FRONT ELEVATION

SIDE ELEVATION

SECTION AT - A-A'

SECTION AT - B-B'

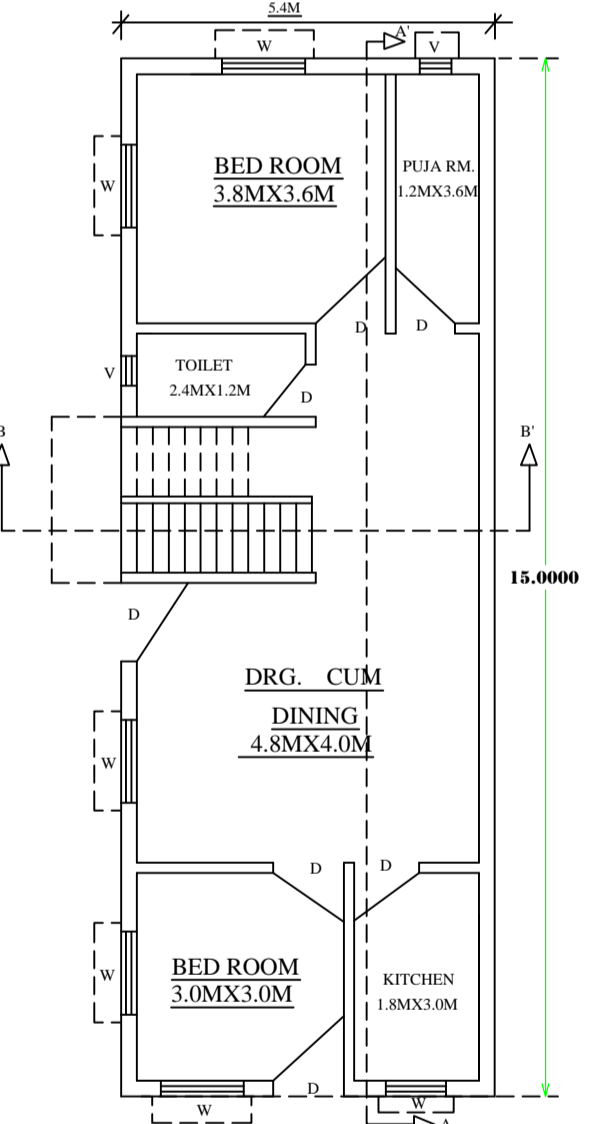

KEY PLAN
SCALE=1"=330'

GROUND FLOOR PLAN


FIRST FLOOR PLAN

ROOF PLAN

TITLE OF DRAWING
PROPOSED RESIDENTIAL BUILDING PLAN OF SRI NANDLAL PR. SINGH, S/O SRI RAMJIVAN PR. SINGH, MOUZA-TELIDIH THANA-CHAS NO-34 PARGANA-KHASPAL DIST-BOKARO (JHARKHAND) UNDER SURVEY: KHATA NO- 15 PLOT NO- 115 AREA—5.00 DEC

BRIEF SPACEFICATION
FOUNDATION—CEMENT CONCRETE
BRICK WORK IN FOUNDATION & SUPERSTRUCTURE
FIRST CLASS BRICK WORK IN CEMENT MOR. (1:6)
D.P.C.—1" D.P.C. IN CEMENT CON. (1:2:4)
FLOOR—1" I.P.S. OVER 3" P.C.C.
ROOF—4"THK. R.C.C. ROOF (1:1.5:3)
LINTEL—6"THK. R.C.C. LINTEL (1:1.5:3)
STAIRS—RISE—7", TREAD—10"
DOORS—B-3'3"X7'0", D1-3'0"X7'0", D2-2'6"X7'0"
WINDOWS—W-4'0"X4'0", W1-3'0"X4'0"
VENTS—V-2'0"X2'0"

STATEMENT OF AREA		BOUNDARIES	
TOTAL PLOT AREA-	148.50 SQM	N-	PART PLOT NO. 115
GROUND FL. AREA-	81.00 SQM	S-	R O A D
FIRST FL. AREA-	81.00 SQM	E-	S'WB. GALLI
TOTAL COV. AREA-	162.00 SQM	W-	S'WB. GALLI
% OF COV —	64.43%		
F.A.R —	1.26		
DRG NO—		DRAWN BY—	
SIGNATURE OF OWNERS		SIGNATURE OF ENGINEERS	

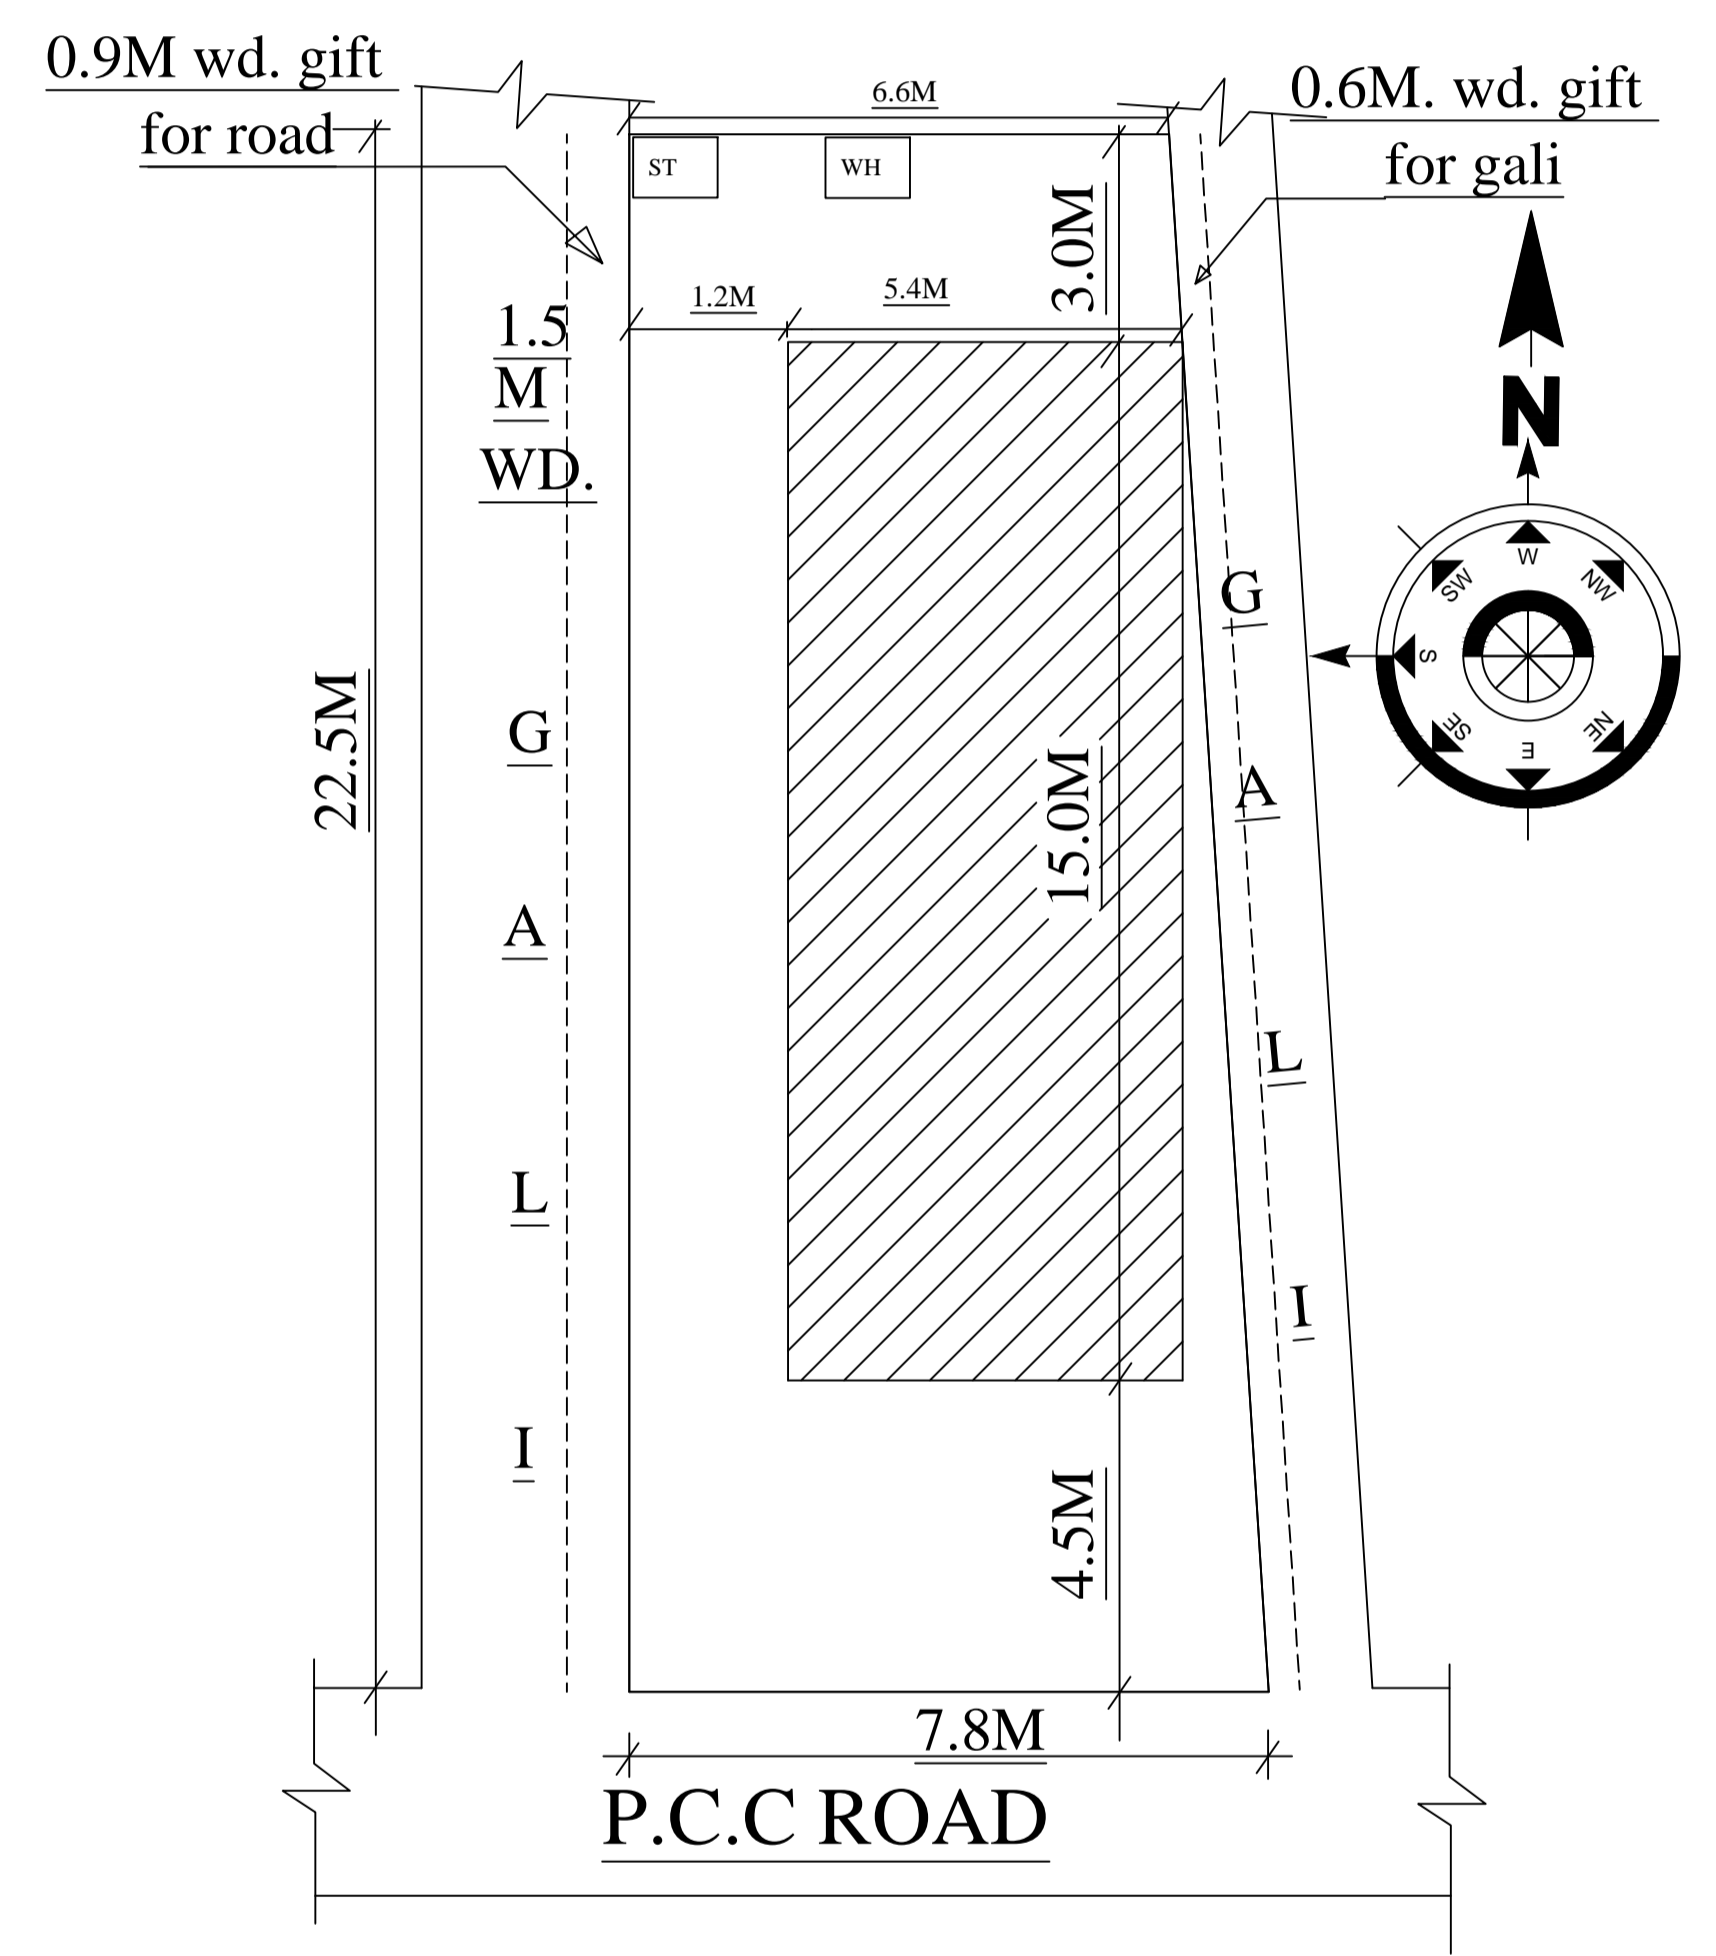

SITE PLAN