
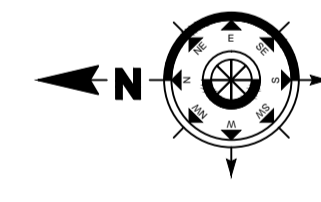
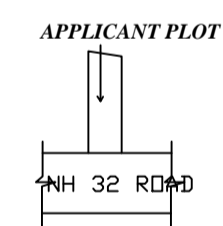
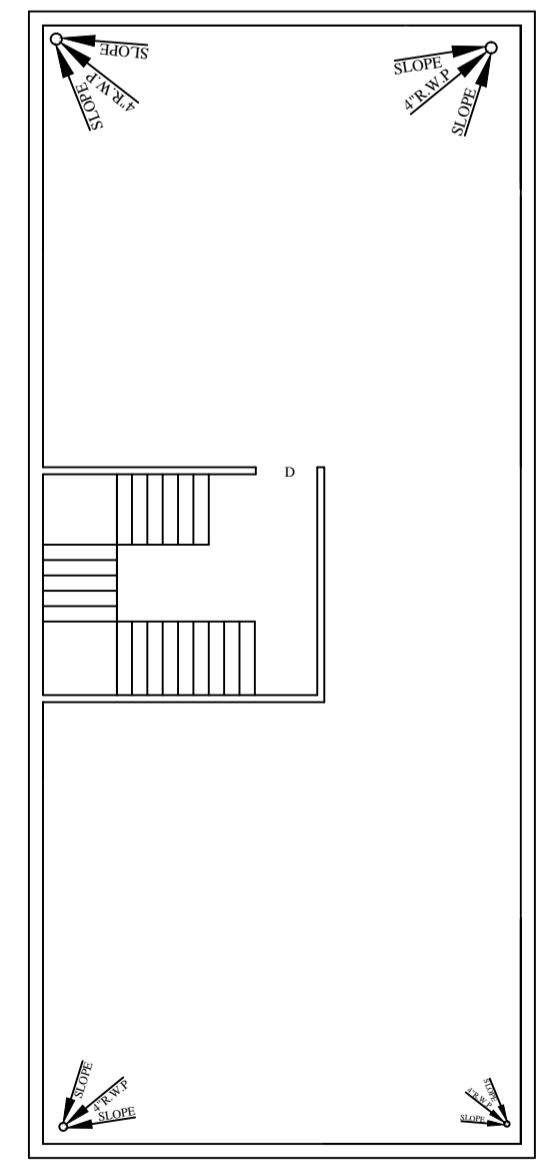
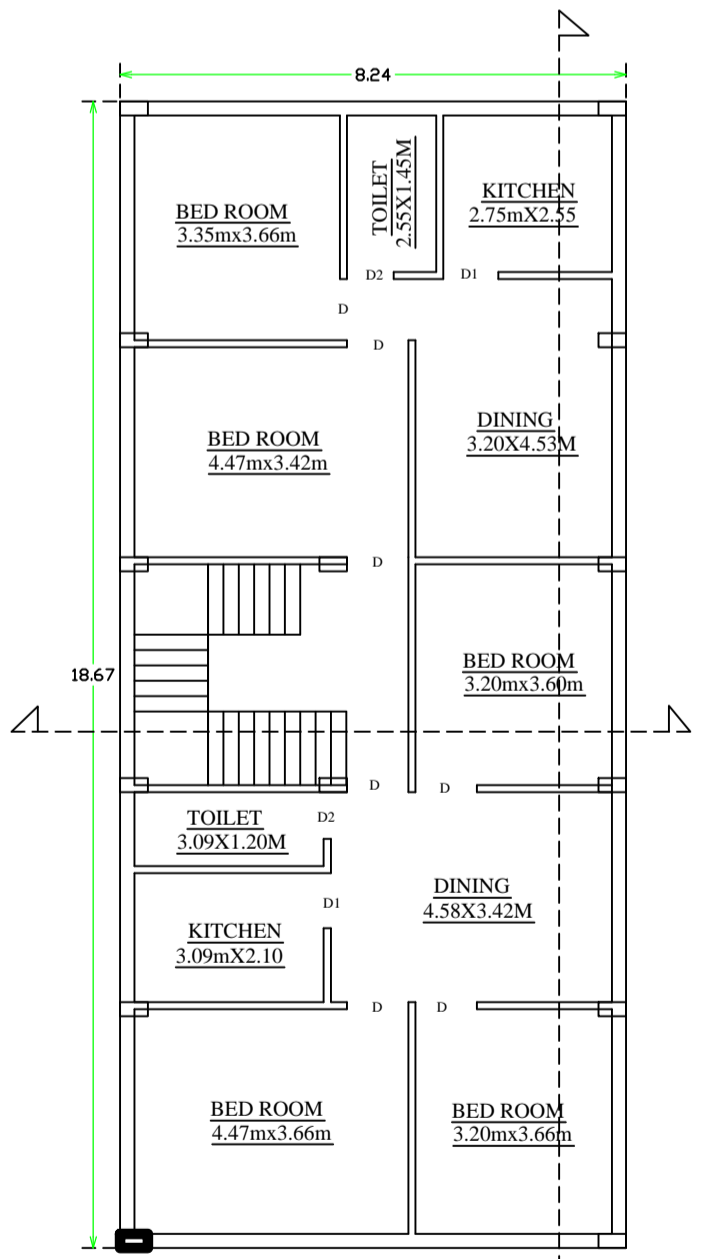


FRONT ELEVATION

SIDE ELEVATION

SECTION AT - A-A'

SECTION AT - B-B'

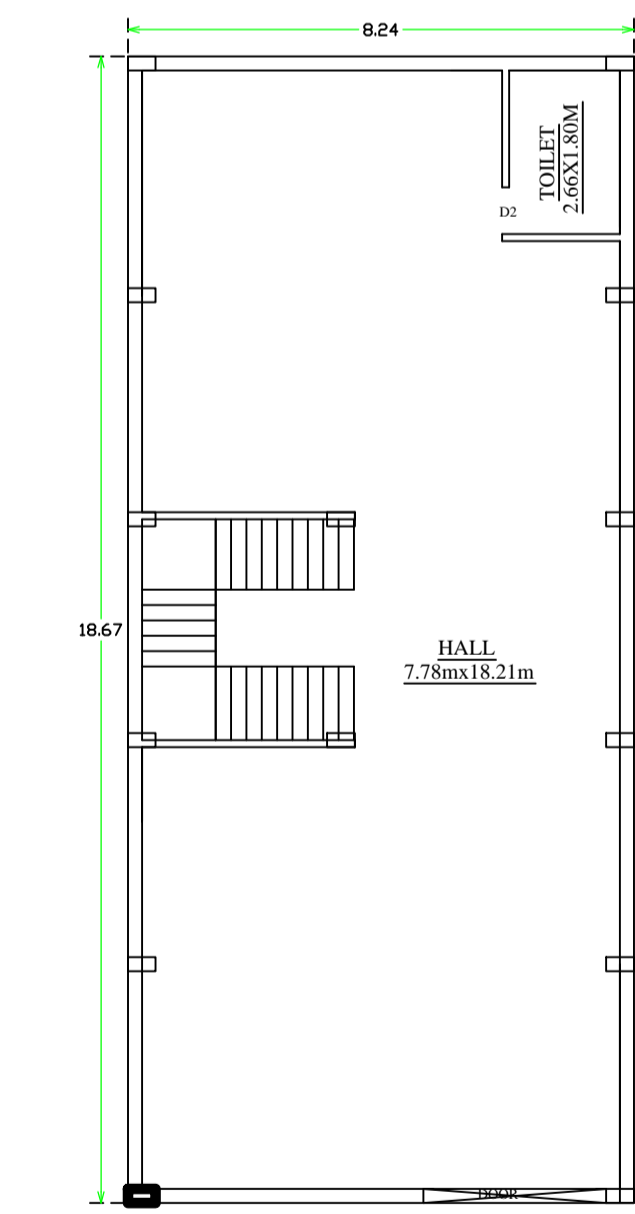

KEY PLAN
SCALE=1"=330'

SITE PLAN

TITLE OF DRAWING
 PROPOSED RESIDENTIAL BUILDING PLAN OF SMT SHANU DEVI
 W/O SRI SRI NAND KISHORE SINGH IN MOUZA-KAMALDIH
 THANA-CHAS THANA NO-31 PARGANA-KHASPEL
 DIST-BOKARD (JHARKHAND)
 UNDER SURVEY-
 KHATA NO-48 PLOT NO- 335
 AREA----- 5.40 DEC

BRIEF SPACEFICATION
 FOUNDATION-----CEMENT CONCRETE
 BRICK WORK IN FOUNDATION & SUPERSTRUCTURE
 FIRST CLASS BRICK WORK IN CEMENT MDR.(1:6)
 D.P.C.---1" D.P.C. IN CEMENT CON. (1:2:4)
 FLOOR-----1" I.P.S. OVER 3" P.C.C.
 ROOF-----4"THK. R.C.C. ROOF (1:1.5:3)
 LINTEL-----6"THK. R.C.C. LINTEL (1:1.5:3)
 STAIRS-----RISE---7", TREAD--- 10"
 DOORS---D-3'3"X7'0" D1-3'0"X7'0",D2-2'6"X7'0"
 WINDOWS-----W-4'0"X4'0",W1-3'0"X4'0"
 VENTS-----V-2'0"X2'0"

STATEMENT OF AREA

TOTAL PLOT AREA-218.72 SQM	BOUNDARIES
GROUND FL. AREA- 153.84 SQM	N- VENDER NIJ
FIRST FL. AREA- 153.84 SQM	S- VENDER NIJ
TOTAL COV. AREA--307.68 SQM	E- SAME PLOT
% OF COV----- 70.33%	W- NH 32 ROAD
FAR ----- 1.40	

DRG NO----- DRAWN BY-----

SIGNATURE OF OWNERS **SIGNATURE OF ENGINEERS**

