
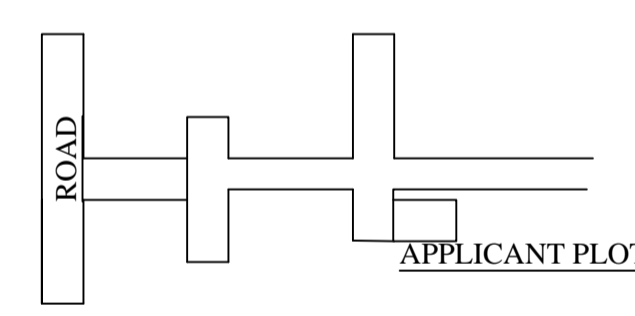
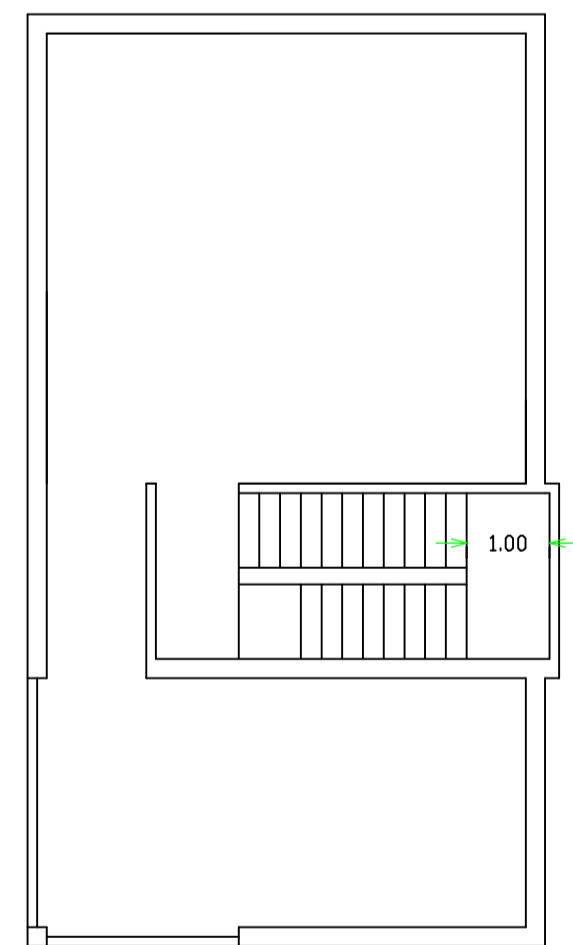
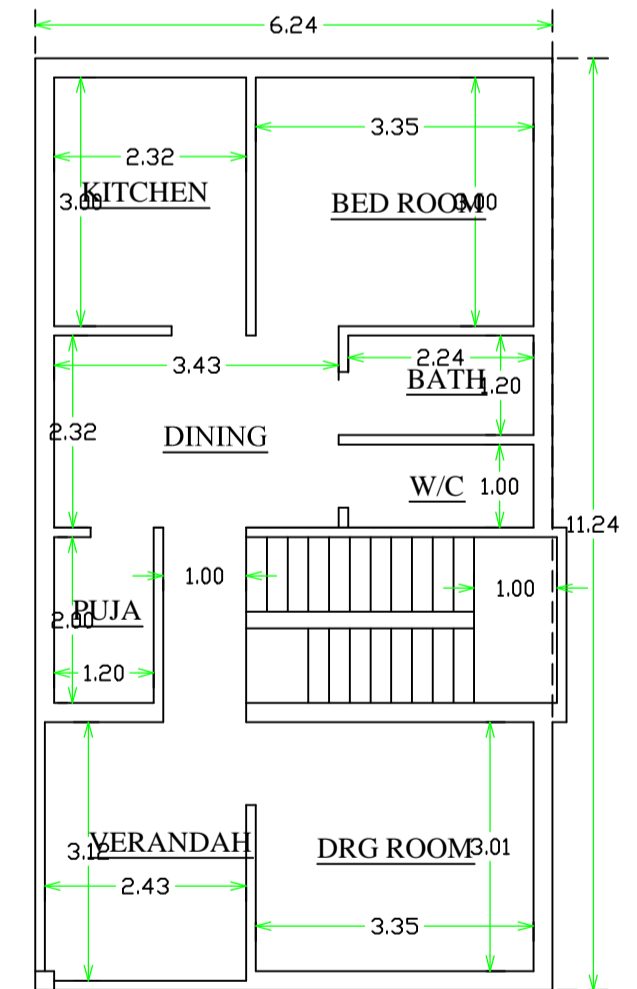


FRONT ELEVATION


SIDE ELEVATION

SECTION AT - A-A'

SECTION AT - B-B'

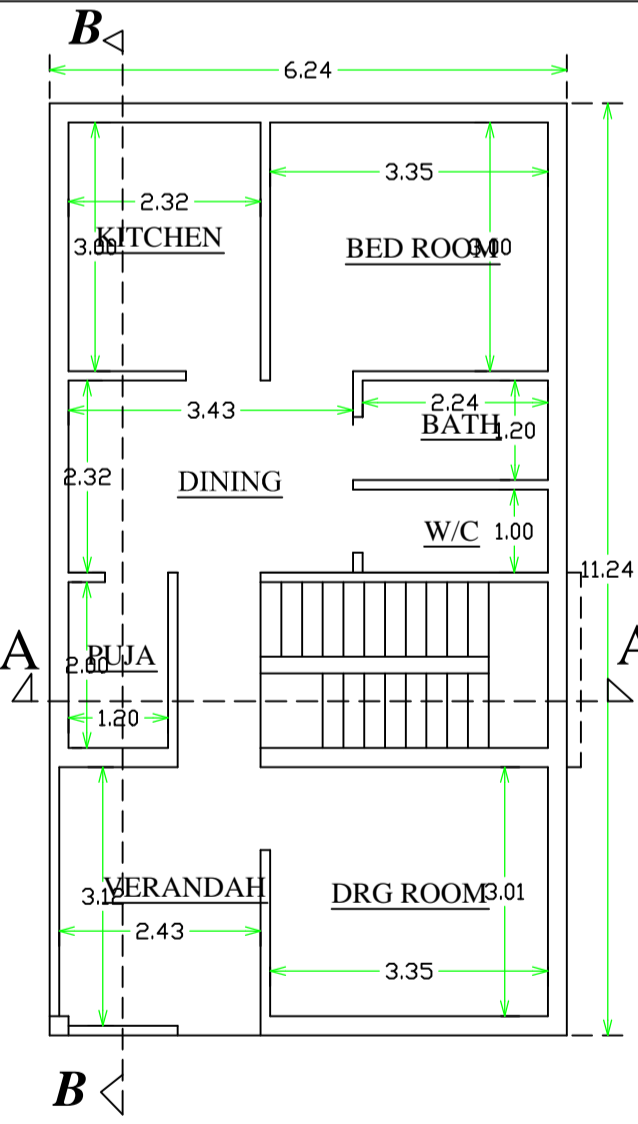

ROUTE MAP

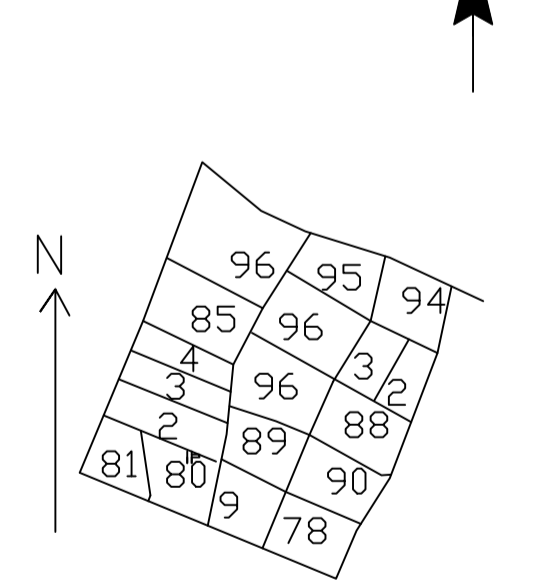

KEY PLAN
SCALE=1"=330'

SITE PLAN

TITLE OF DRAWING
PROPOSED RESIDENTIAL BUILDING PLAN OF

BRIEF SPECIFICATION
 FOUNDATION-----CEMENT CONCRETE
 BRICK WORK IN FOUNDATION & SUPERSTRUCTURE
 FIRST CLASS BRICK WORK IN CEMENT MDR.(1:6)
 D.P.C.---1" D.P.C. IN CEMENT CON. (1:2:4)
 FLOOR-----1" I.P.S. OVER 3" P.C.C.
 ROOF-----4"THK. R.C.C. ROOF (1:1.5:3)
 LINTEL-----6"THK. R.C.C. LINTEL (1:1.5:3)
 STAIRS-----RISE---7", TREAD--- 10"
 DOORS---D-3'3"X7'0" D1-3'0"X7'0",D2-2'6"X7'0"
 WINDOWS-----W-4'0"X4'0",W1-3'0"X4'0"
 VENTS-----V-2'0"X2'0"

0.9000

STATEMENT OF AREA	
TOTAL PLOT AREA-108.81 SQM	BOUNDARIES
GROUND FLOOR AR-70.13 SQM	N- SHANTI DEVI
FIRST FLOOR AREA-70.13 SQM	S- SAME PLOT
TOTAL COV. AREA-140.26 SQM	E- PUSHPA KUMARI
% OF COV ----- 64.45%	W- 6.0 M WIDE ROAD
FAR ----- 1.28	

DRG NO----- DRAWN BY-----
 SIGNATURE OF OWNERS SIGNATURE OF ENGINEERS

