
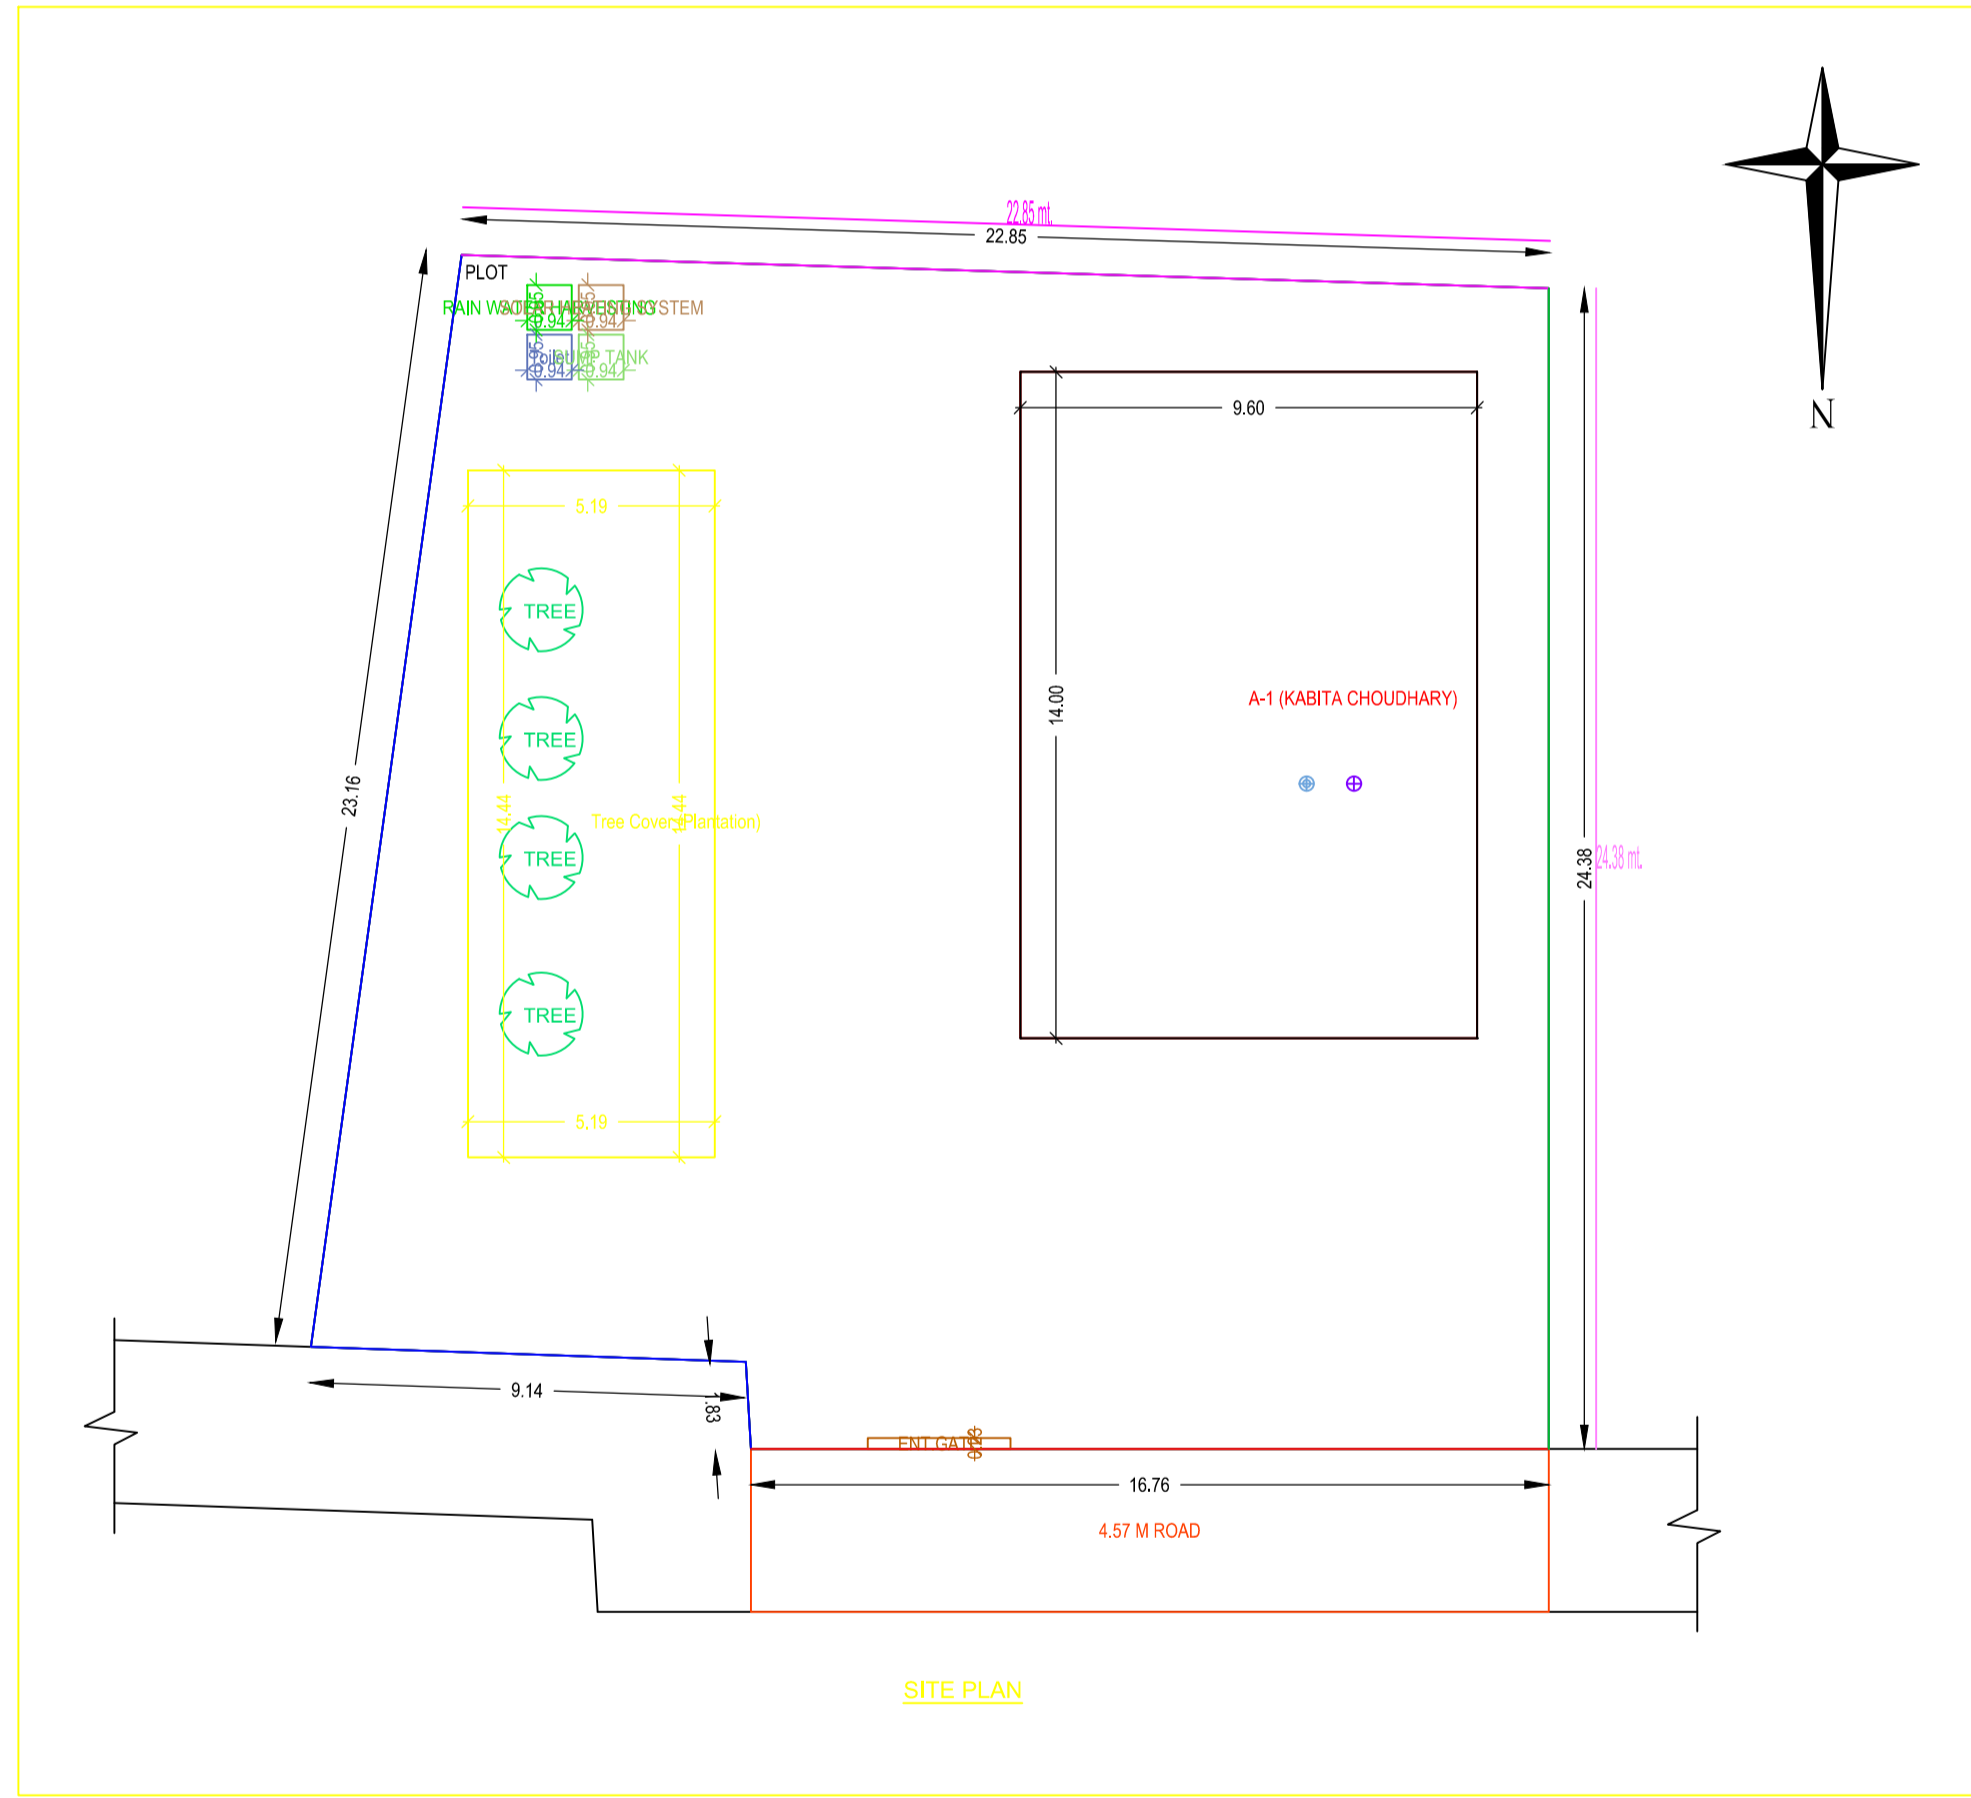
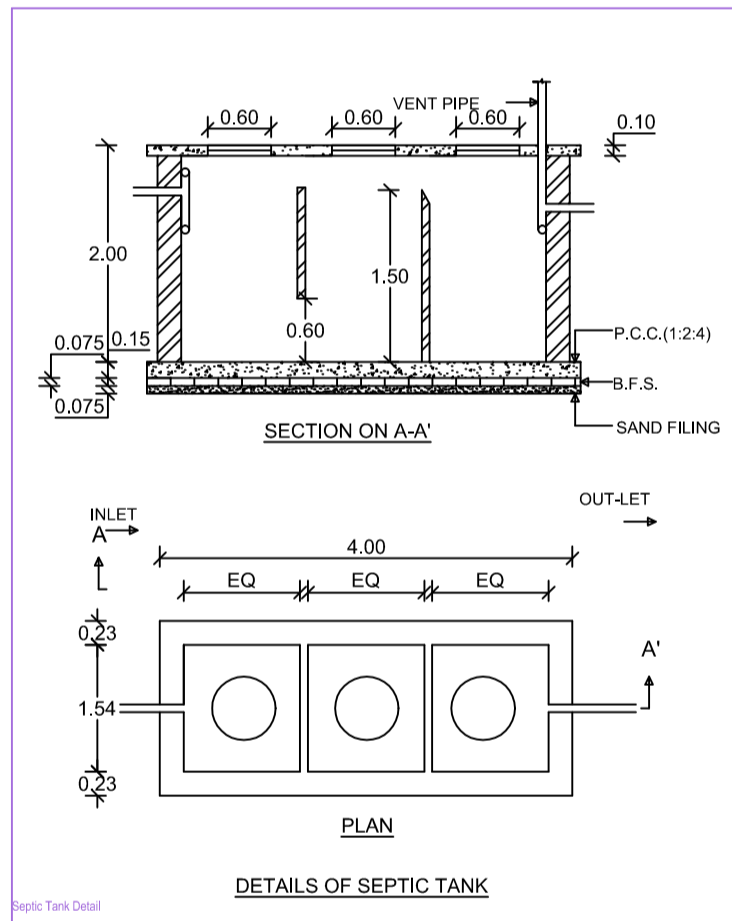
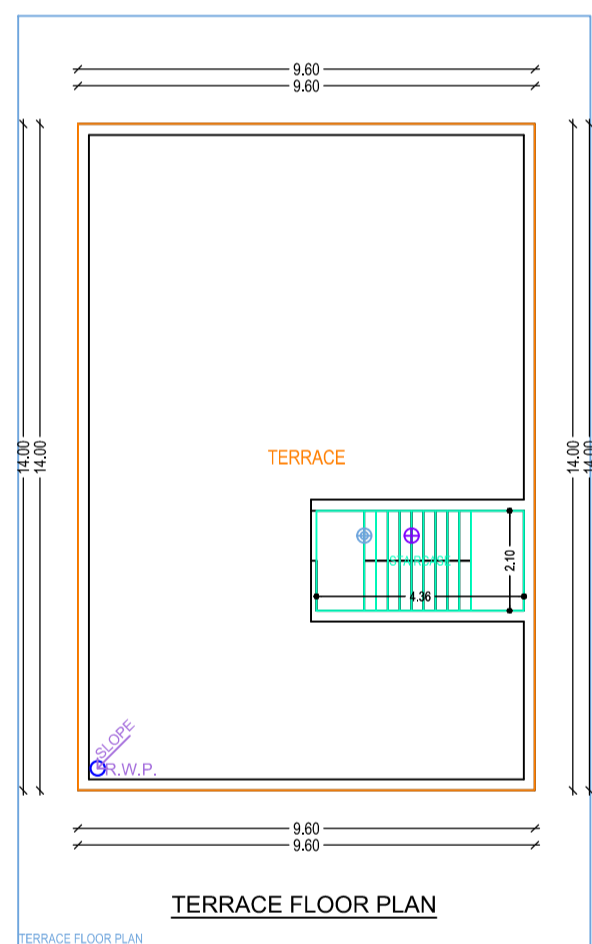
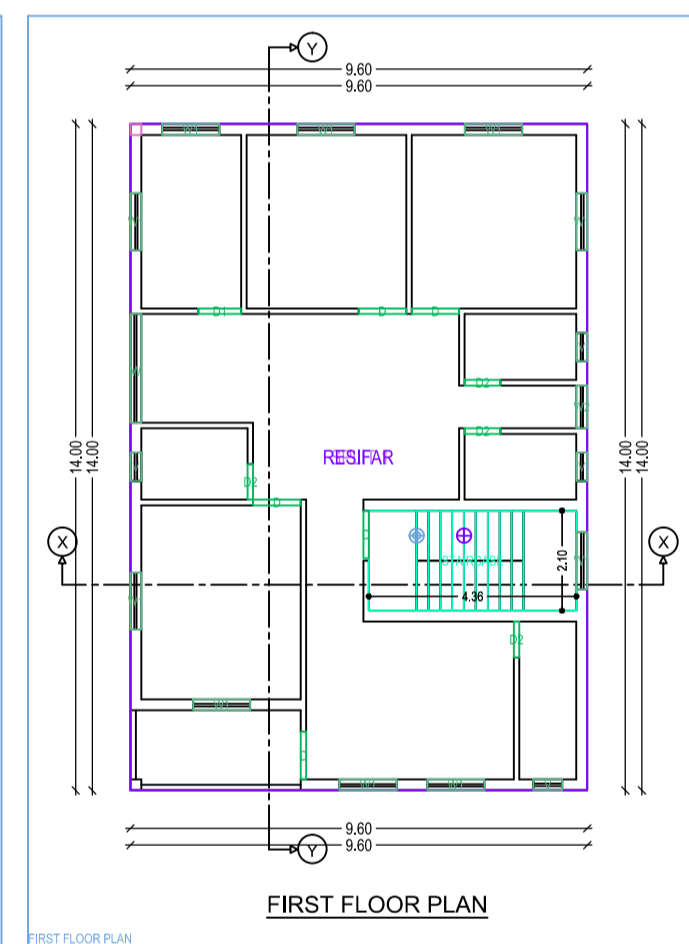
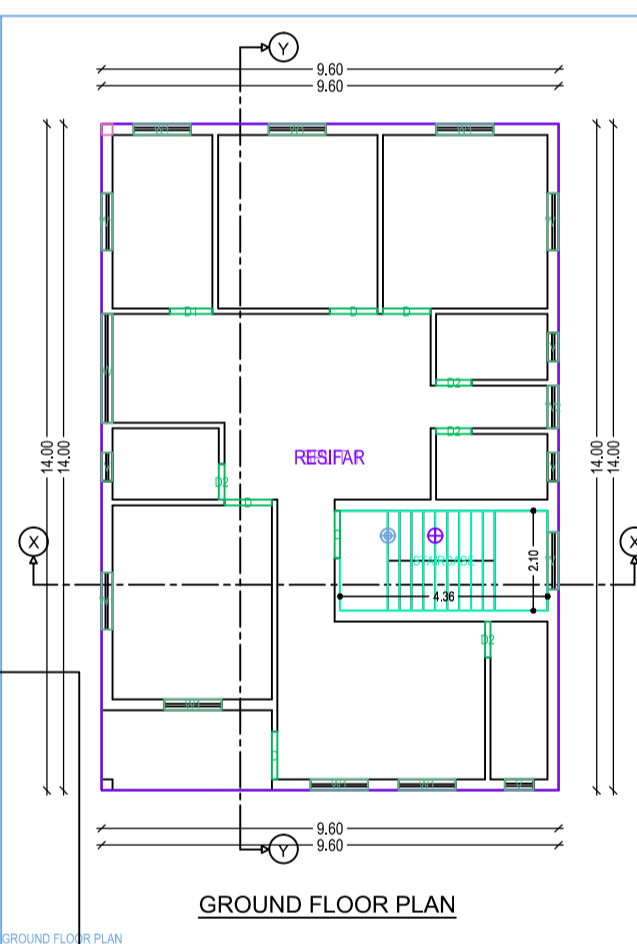
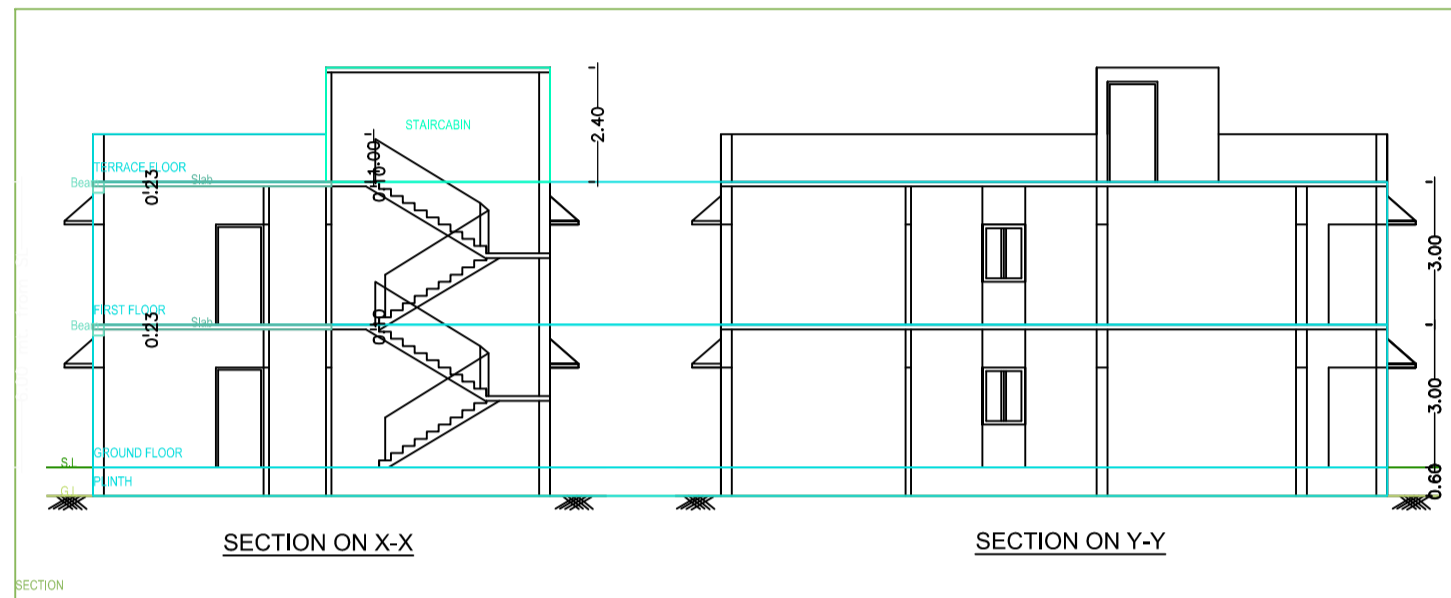
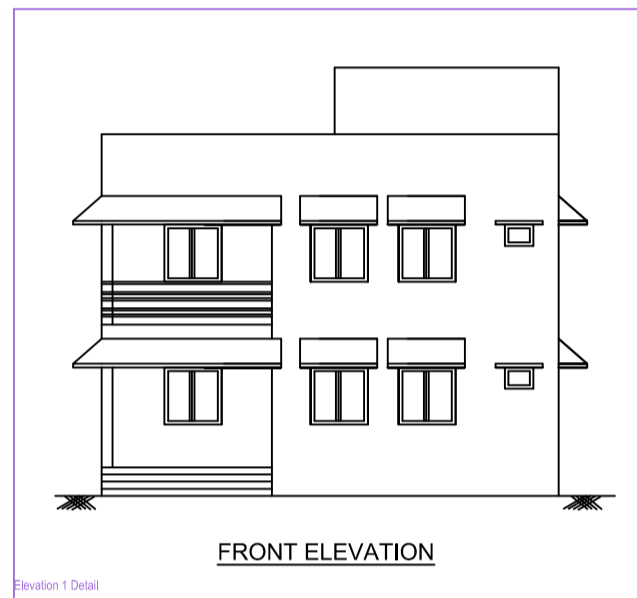
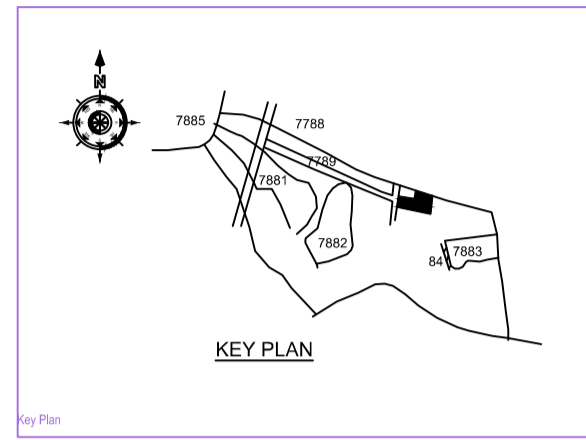
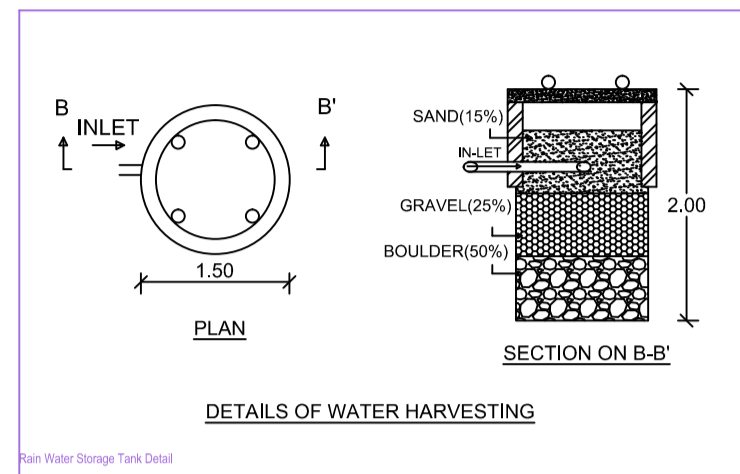


Project Title: SMT. KABITA CHOUDHARY

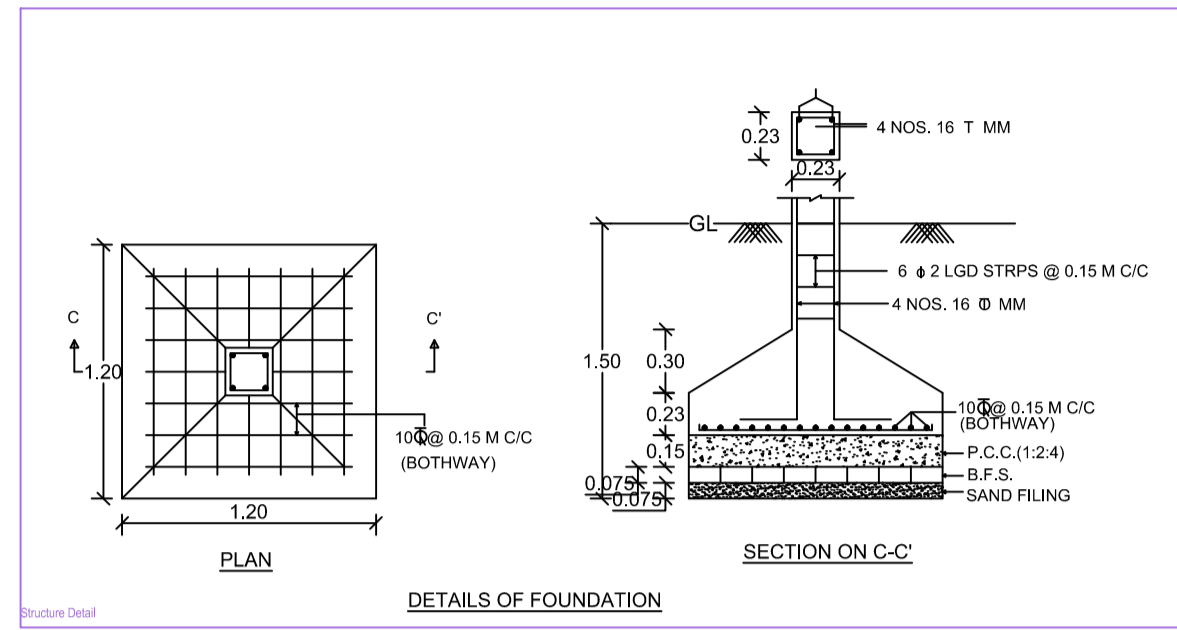

Building A (KABITA CHOUDHARY)

Floor Name	Total Built Up Area (Sq.m)	Proposed FAR Area (Sq.m)	Total FAR Area (Sq.m)	Trent (No.)
Ground Floor	134.40	134.40	134.40	01
First Floor	134.40	134.40	134.40	01
Terrace Floor	0.00	0.00	0.00	00
Total	268.80	268.80	268.80	01
Total Number of Same Buildings	1			
Total	268.80	268.80	268.80	01

SCHEDULE OF JOINERY:

BUILDING NAME	NAME	LENGTH	HEIGHT	NOS
A (KABITA CHOUDHARY)	D2	0.75	2.10	08
A (KABITA CHOUDHARY)	D1	0.90	2.10	02
A (KABITA CHOUDHARY)	D	1.00	2.10	10
Total	-	-	-	20

SCHEDULE OF JOINERY:

BUILDING NAME	NAME	LENGTH	HEIGHT	NOS
A (KABITA CHOUDHARY)	V	0.90	1.00	08
A (KABITA CHOUDHARY)	W2	0.90	1.20	02
A (KABITA CHOUDHARY)	W1	1.20	1.20	20
A (KABITA CHOUDHARY)	W	2.28	1.20	02
Total	-	-	-	32

UnitBUA Table for Building A (KABITA CHOUDHARY)

FLOOR	Name	UnitBUA Type	UnitBUA Area	Carpet Area	No. of Rooms	No. of Tenement
GROUND FLOOR PLAN	SPLIT 1	FLAT	268.80	268.69	13	1
Total	-	-	268.80	268.69	26	1

AREA STATEMENT (CHAS MUNICIPAL CORPORATION)

PROJECT DETAILS	VERSION NO. 1.0.00
Project No. -	VERSION DATE: 16/10/2020
Region - JHARKHAND URBAN LOCAL BODIES	Plot Line - Residential
District - BOKARO	Plot Subtype - Bungalow Dwelling / Non Apartment
Location Type - General Proposal	Land Use Zone - NA
Project Type - Building Permission	Plotting Note (M) -
Nature of Development - New	Project No. -
Location - GE Area	Thana No. -
Sub Location - NA	Block No. -
Map Sheet Name -	Sheet No. -
Ward No. -	North -
Road/Street -	South -
	East -
	West -

COLOR INDEX

Color	Description
Black	Plot Boundary
Green	Abutting Road
Red	Proposed Work (Coverage Area)
Blue	Existing (To be retained)
Yellow	Existing (To be demolished)

MARGIN DETAIL:

Building / Wing	Road Name	Front Margin	Rear Margin	Side Margin	Side Margin
A (KABITA CHOUDHARY)	4.57 M ROAD	8.63	1.80	8.92	1.50

FAR & Tenement Details (Table 4c-1)

Building	No. of Same Bldg	Total Built up Area (Sq.m)	Proposed FAR Area (Sq.m)	Total FAR Area (Sq.m)	Trent (No.)
A (KABITA CHOUDHARY)	1	268.80	268.80	268.80	01
Grand Total	1	268.80	268.80	268.80	01