

Proposal Basic Information

Proposal File No.	JMP/BI/0002/W04/2017
Owner Name	MR. SUMEET KUMAR BANSAL AND MR. KISHOR KUMAR BANSAL
Khata No	49
Plot No	920
Village Name	Jugsalai

Building :A (SUMEET KUMAR BANSAL AND KISHOR KUMAR BANSAL)

Floor Name	Total Built Up Area (Sq.mt.)	Deductions (Area in Sq.mt.)	Proposed FAR Area (Sq.mt.)	Add Area in FAR (Sq.mt.)	Total FAR Area (Sq.mt.)	Total Consumable FAR Area (Sq.mt.)	Use (No.)
Ground Floor	207.83	189.78	0.00	14.34	18.05	18.05	00
First Floor	207.83	0.00	207.83	0.00	207.83	207.83	01
Second Floor	207.83	0.00	207.83	0.00	207.83	207.83	01
Third Floor	207.83	0.00	207.83	0.00	207.83	207.83	01
Fourth Floor	207.83	0.00	207.83	0.00	207.83	207.83	01
Terrace Floor	0.00	0.00	0.00	0.00	0.00	0.00	00
Total :	1039.15	189.78	831.32	14.34	849.37	849.37	04
Total Number of Same Buildings	1						
Total :	1039.15	189.78	831.32	14.34	849.37	849.37	04

SCHEDULE OF DOOR:


BUILDING NAME	NAME	LENGTH	HEIGHT	NOS
A (SUMEET KUMAR BANSAL AND KISHOR KUMAR BANSAL)	D3	0.80	2.10	12
A (SUMEET KUMAR BANSAL AND KISHOR KUMAR BANSAL)	D2	0.90	2.10	40
A (SUMEET KUMAR BANSAL AND KISHOR KUMAR BANSAL)	D1	1.20	2.10	08

SCHEDULE OF WINDOW/VENTILATION:


BUILDING NAME	NAME	LENGTH	HEIGHT	NOS
A (SUMEET KUMAR BANSAL AND KISHOR KUMAR BANSAL)	V	0.60	1.80	12
A (SUMEET KUMAR BANSAL AND KISHOR KUMAR BANSAL)	WK	0.90	1.20	16
A (SUMEET KUMAR BANSAL AND KISHOR KUMAR BANSAL)	WS	1.50	1.20	41
A (SUMEET KUMAR BANSAL AND KISHOR KUMAR BANSAL)	WB	1.80	1.20	04

UnitBUA Table for Building :A (SUMEET KUMAR BANSAL AND KISHOR KUMAR BANSAL)


FLOOR	Name	UnitBUA Type	UnitBUA Area	Carpet Area	No. of Rooms	No. of Tenement
TYPICAL - 1, 2, 3& 4 FLOOR PLAN	SPLIT A	FLAT	468.74	455.47	5	4
	SPLIT A	FLAT	0.00	0.00	10	4
Total:	-	-	1874.97	1821.87	60	4

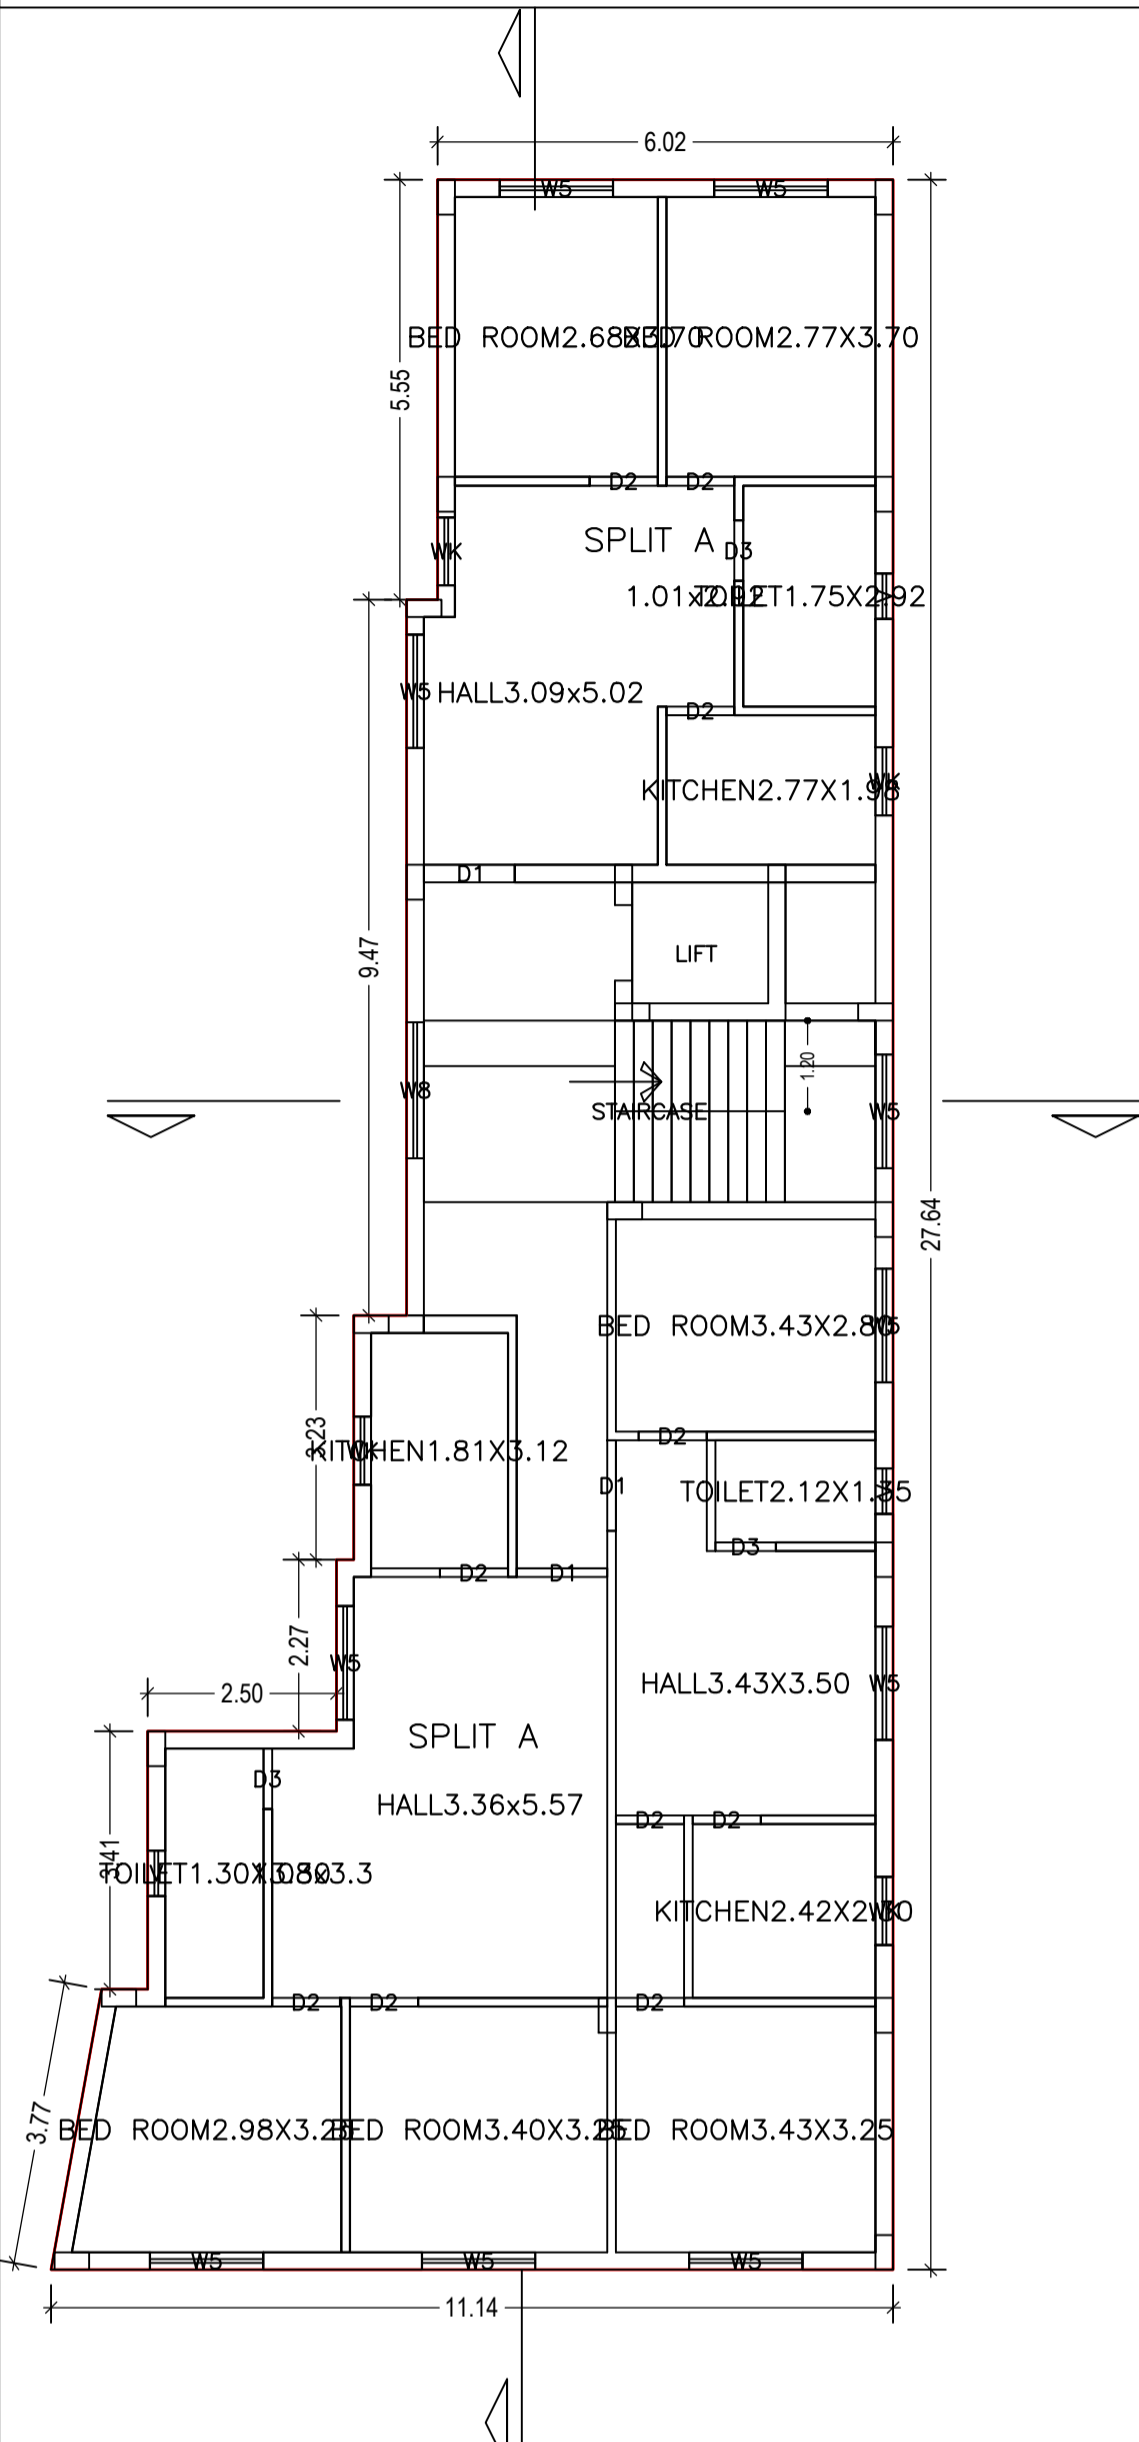


TYPICAL - 1, 2, 3& 4 FLOOR PLAN (Proposed) (SCALE 1:100)

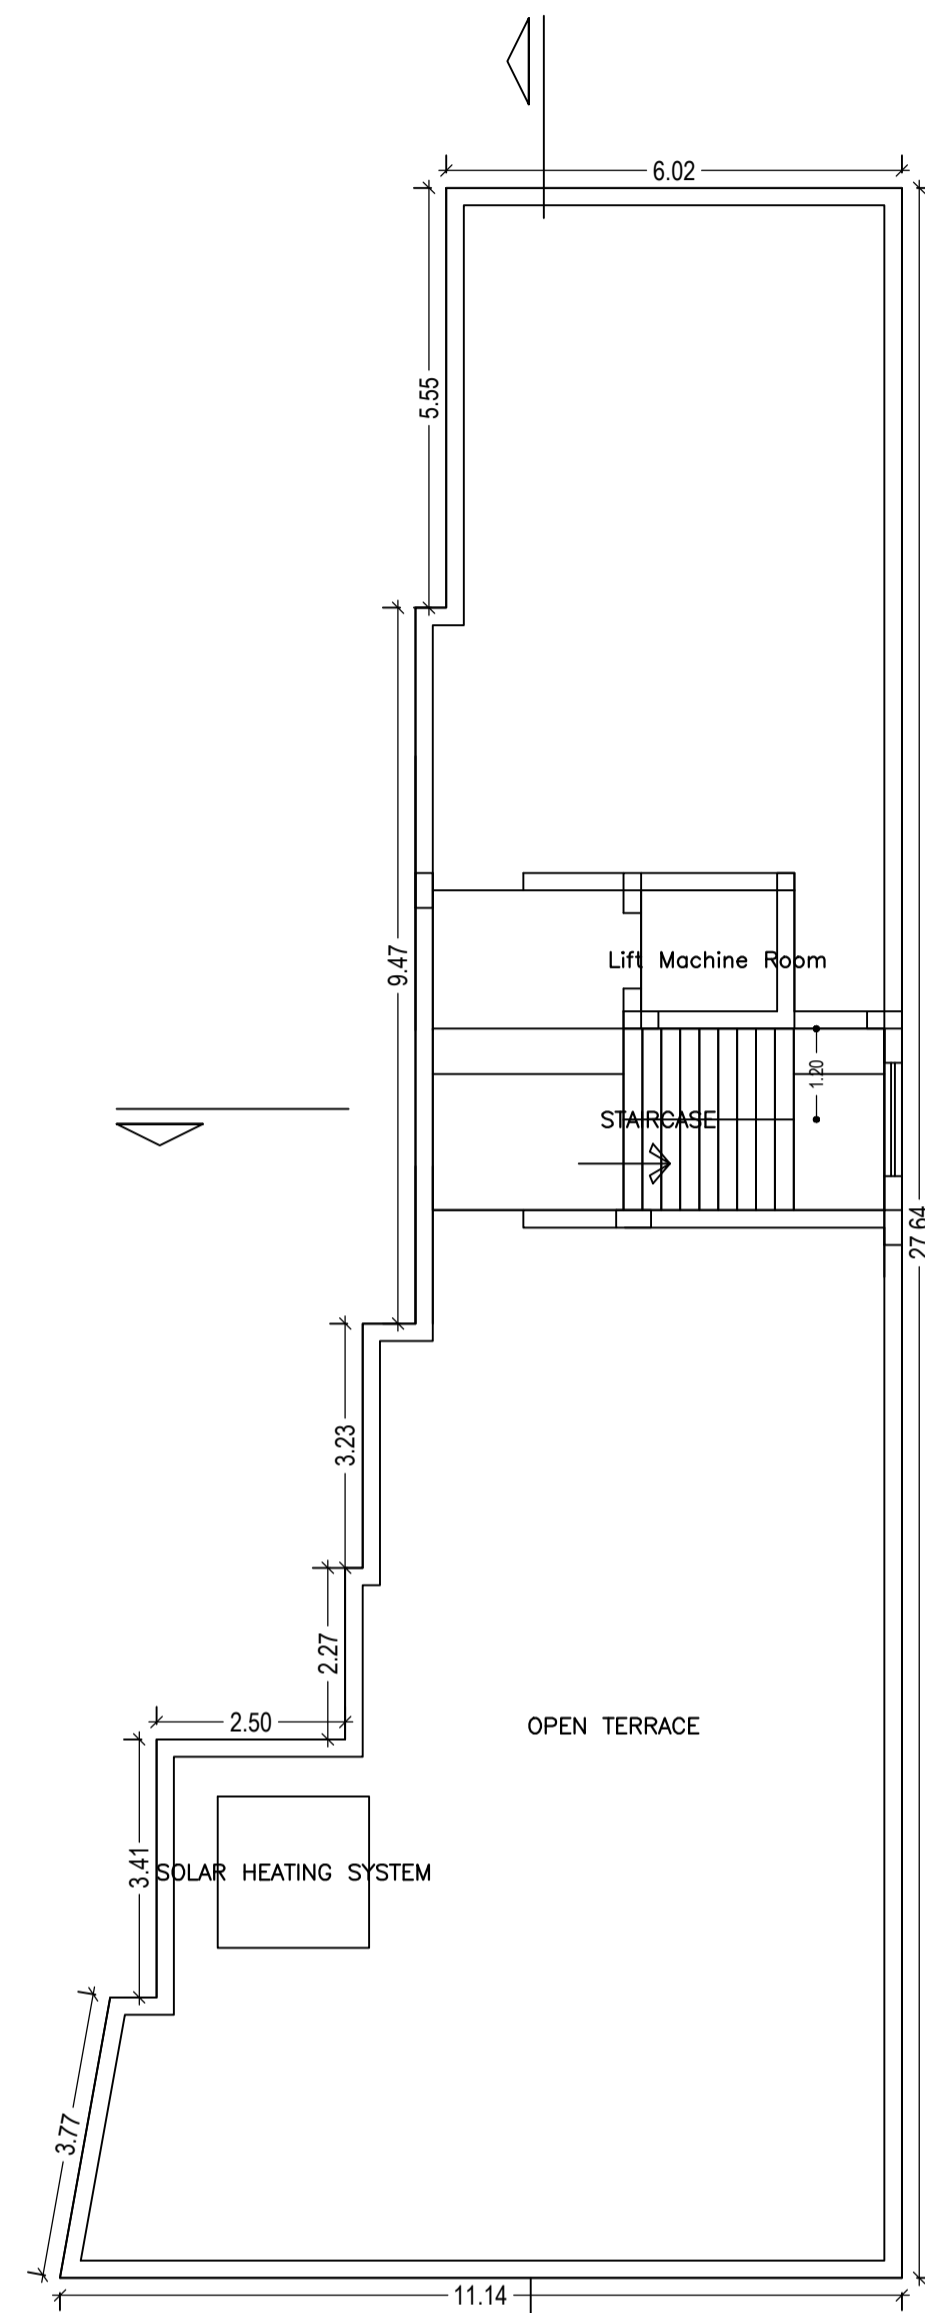

TERRACE FLOOR PLAN (SCALE 1:100)

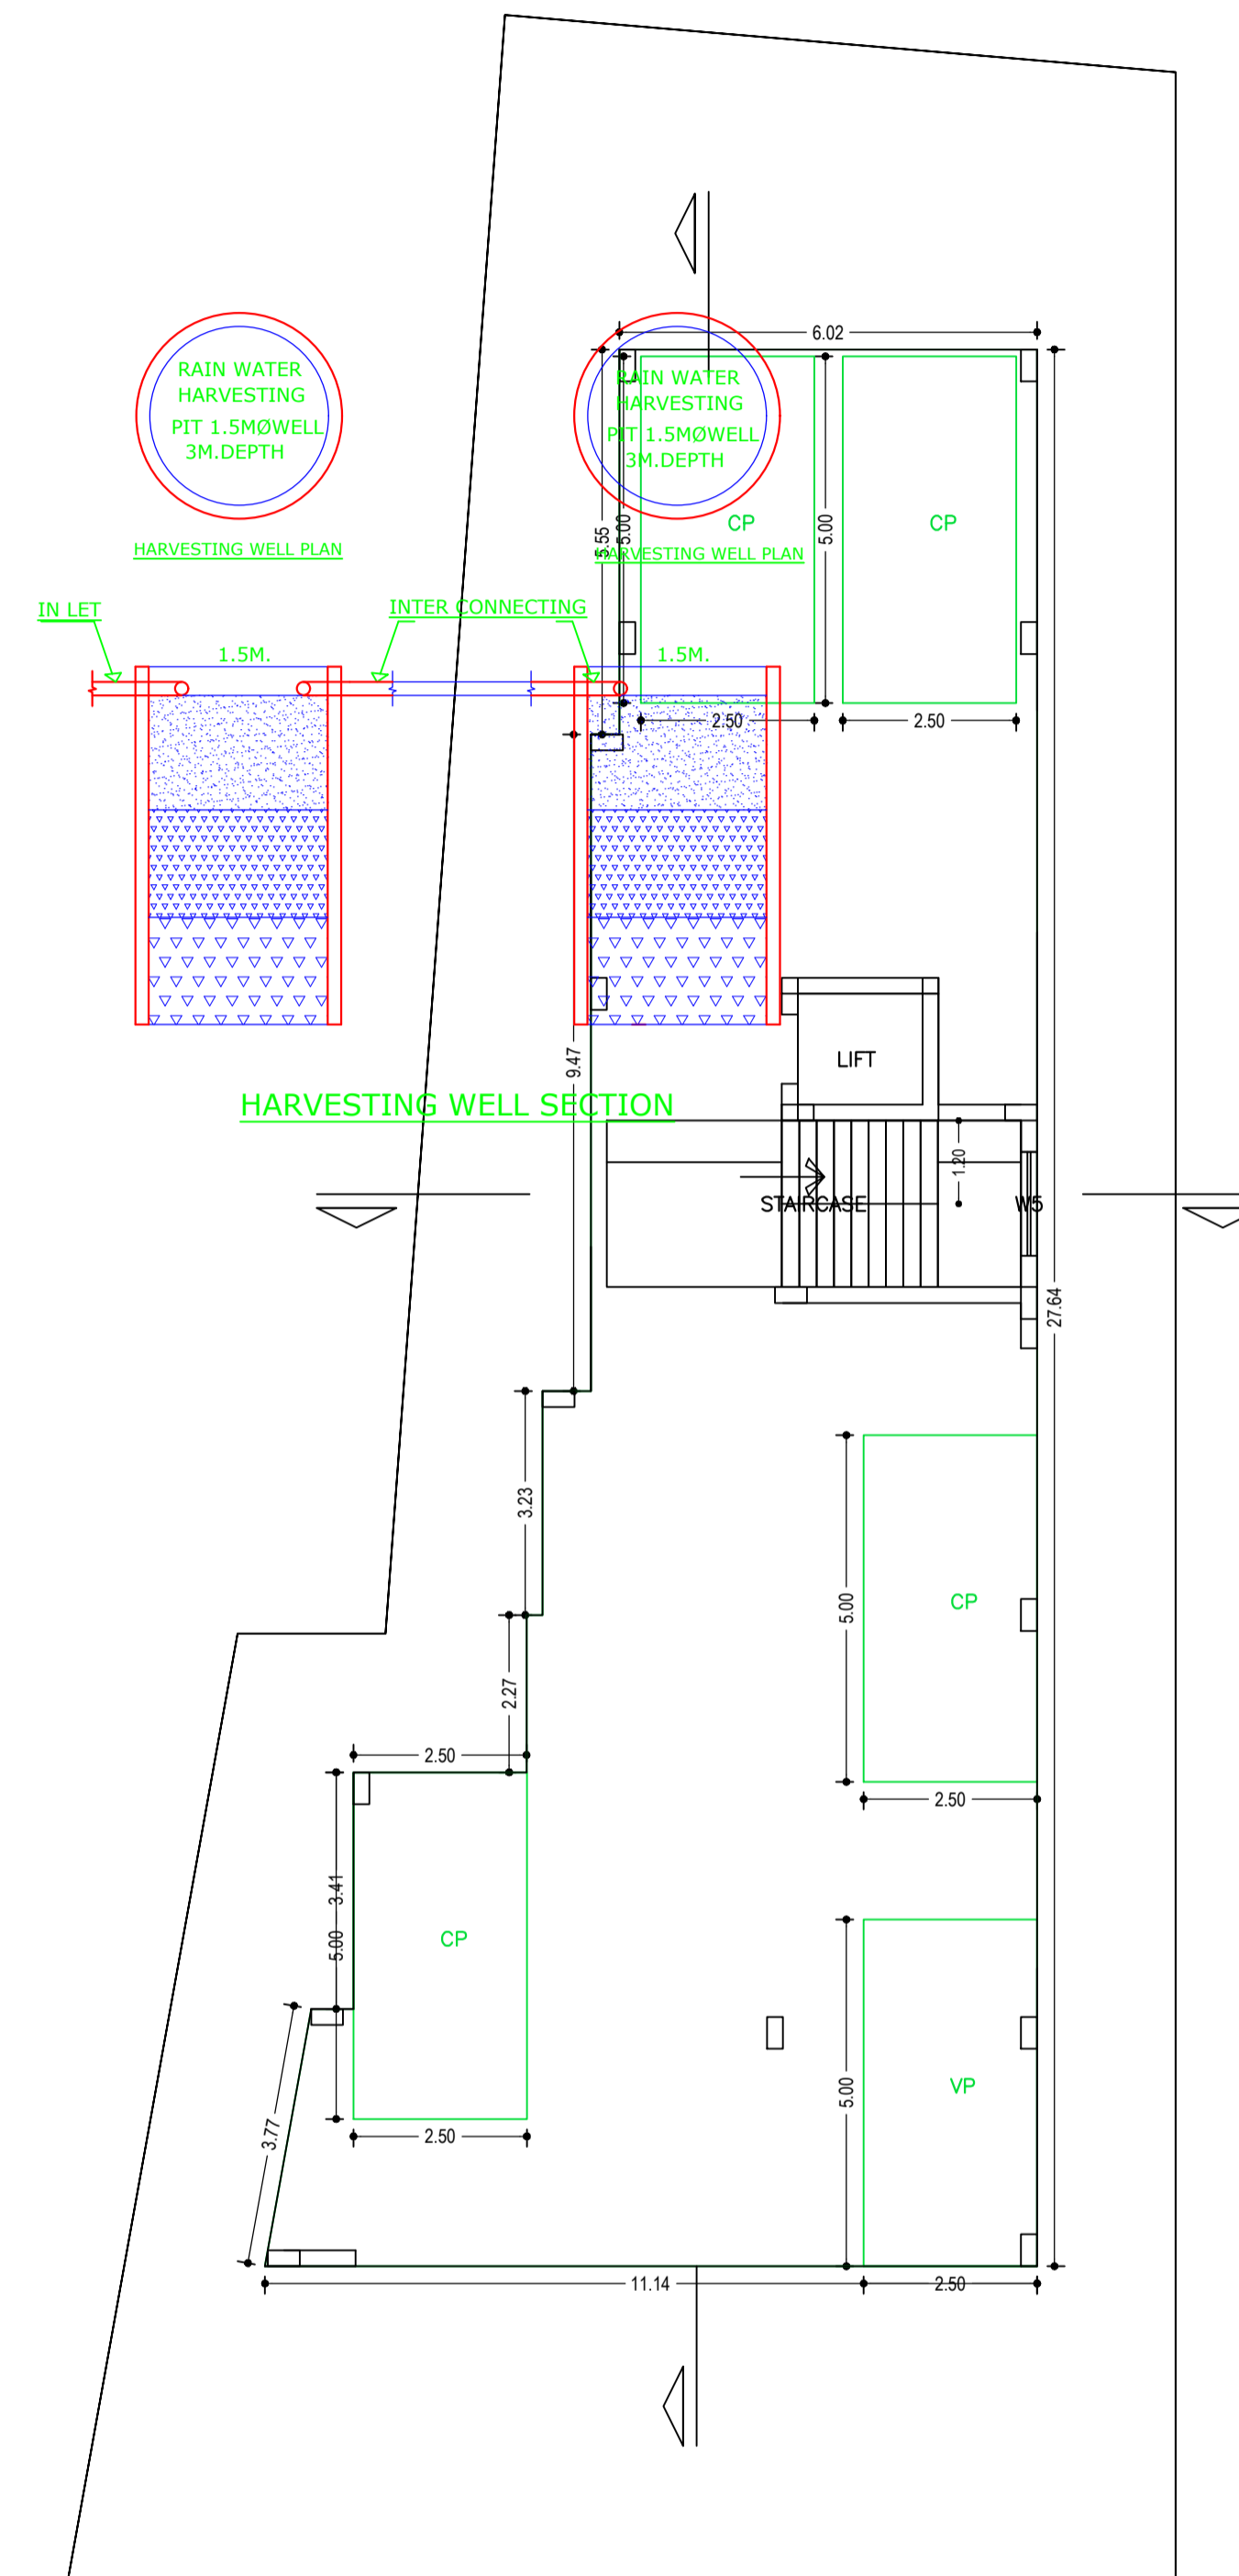

GROUND FLOOR PLAN (SCALE 1:100)

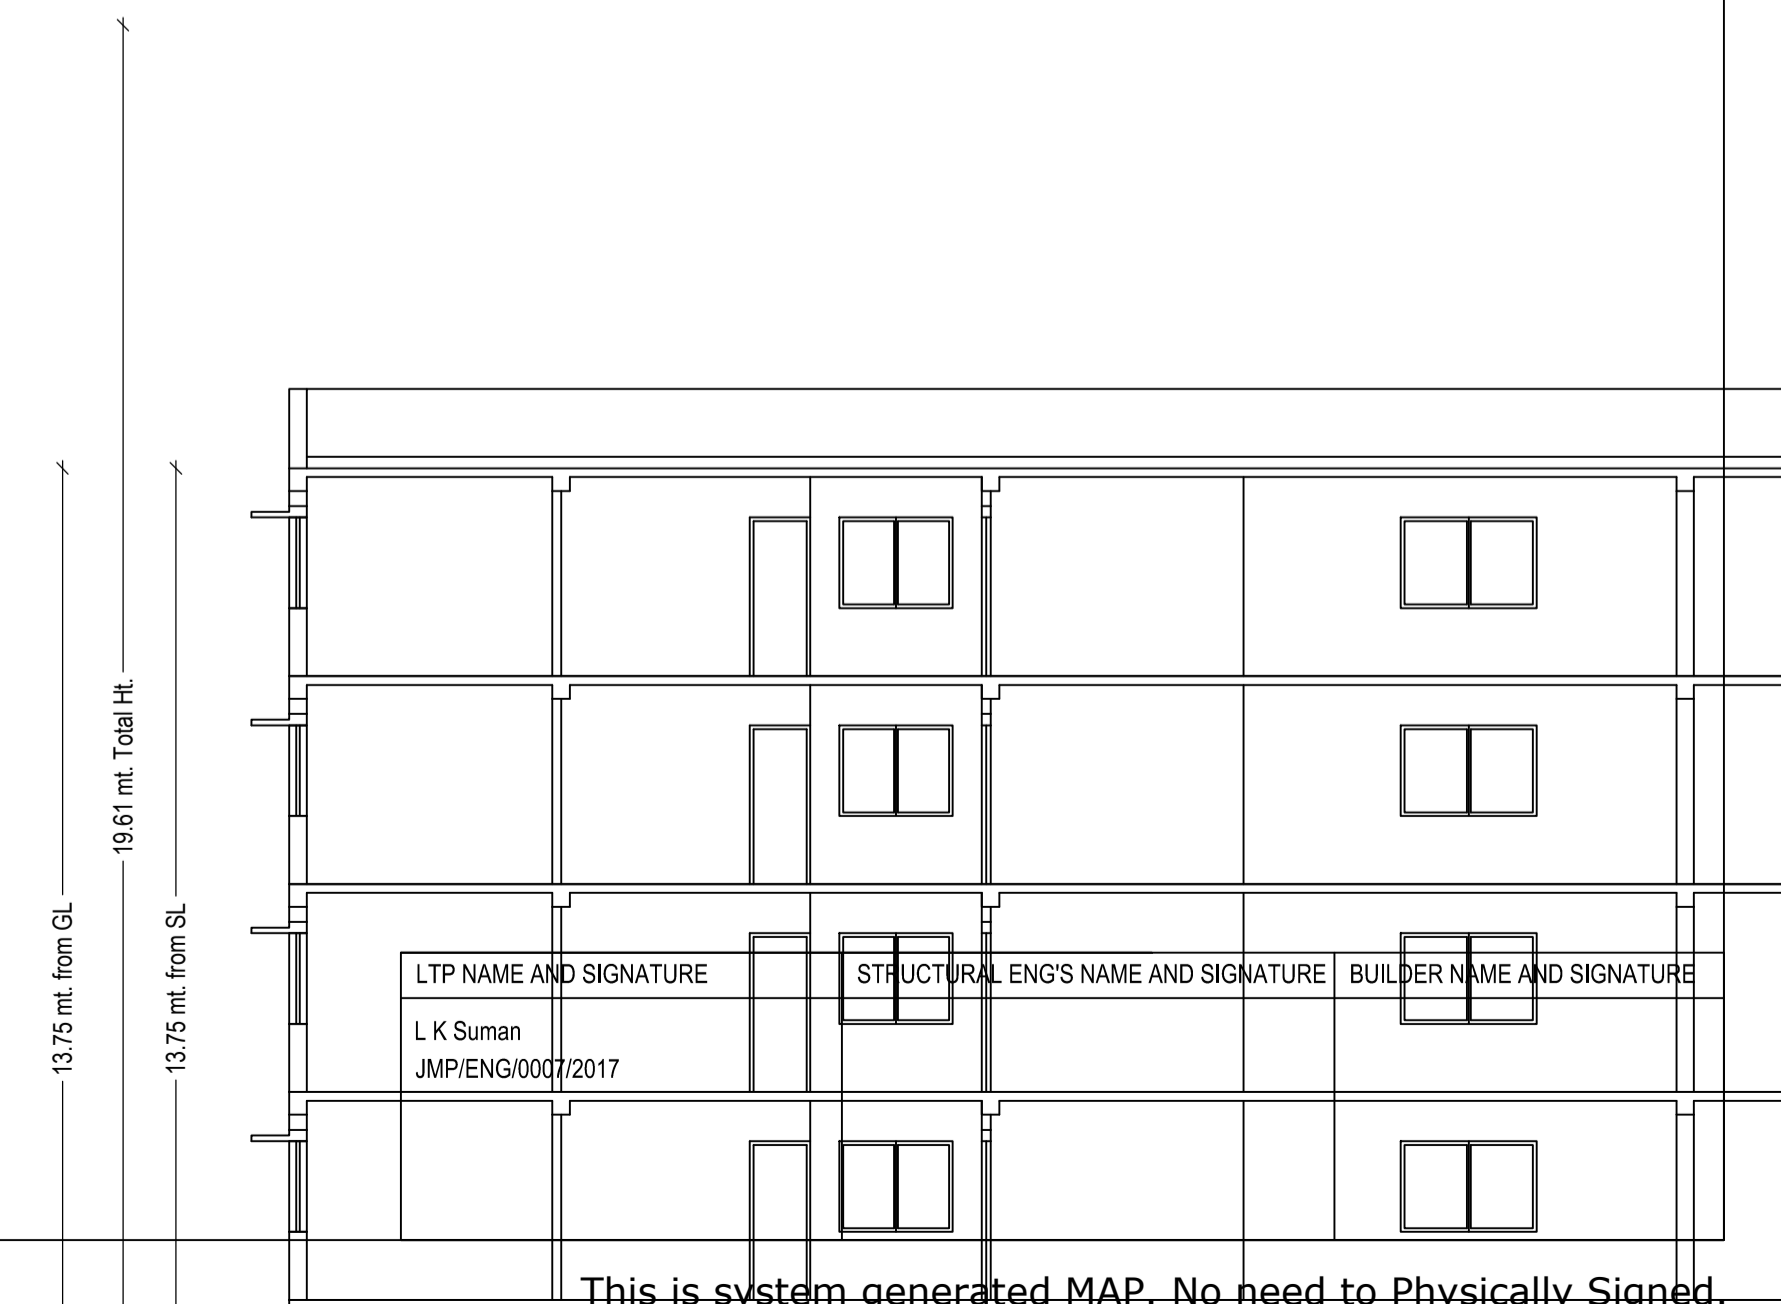

13.75 mt. from GL
19.61 mt. Total Ht.
13.75 mt. from SL

LTP NAME AND SIGNATURE: L K Suman, JMP/ENG/0007/2017
STRUCTURAL ENG'S NAME AND SIGNATURE
BUILDER NAME AND SIGNATURE

This is system generated MAP. No need to Physically Signed.