




SITE PLAN
SCALE 1:100

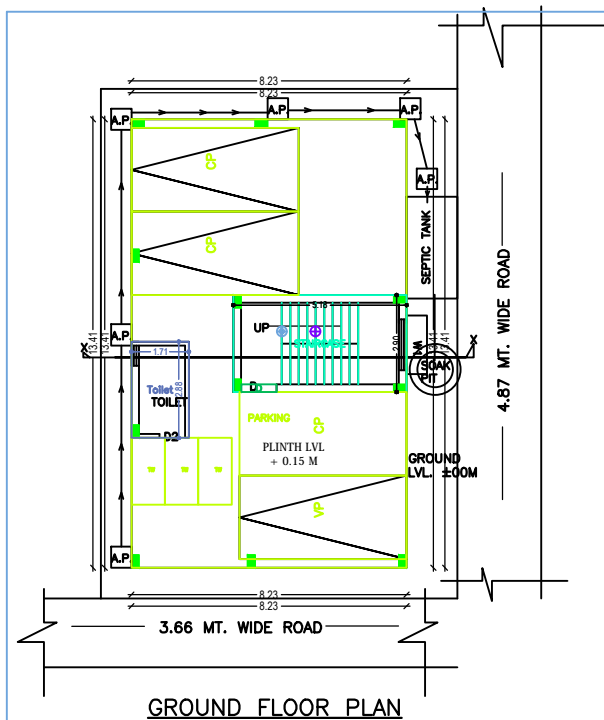


GROUND FLOOR PLAN
SCALE 1:100

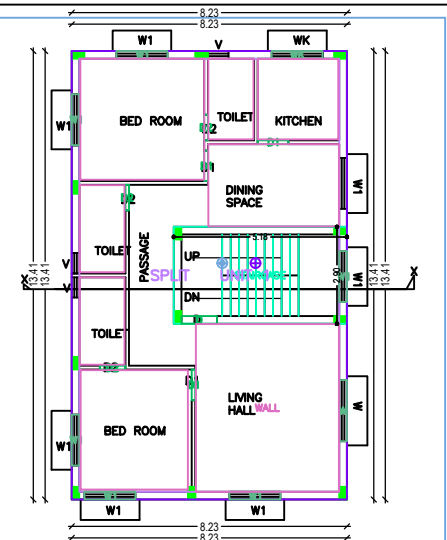


FIRST FLOOR PLAN
SCALE 1:100

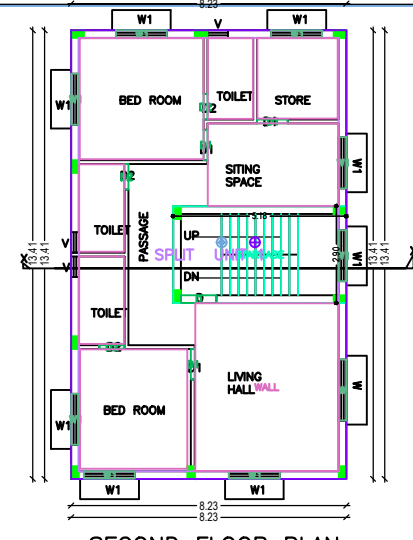


SECOND FLOOR PLAN
SCALE 1:100

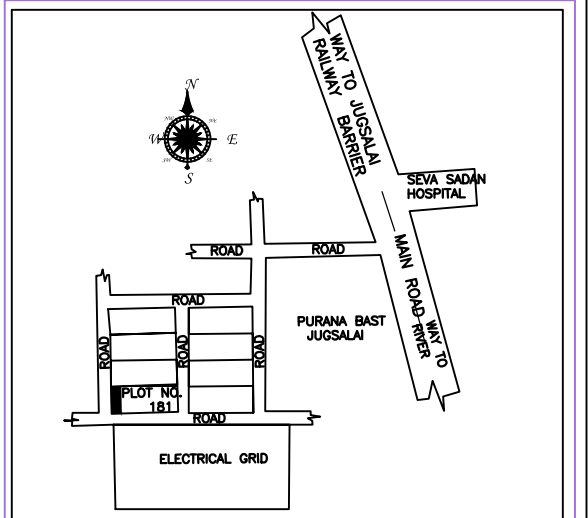


LOCATION MAP

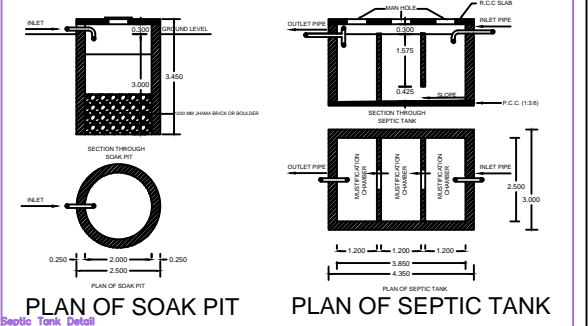


PLAN OF SOAK PIT
PLAN OF SEPTIC TANK

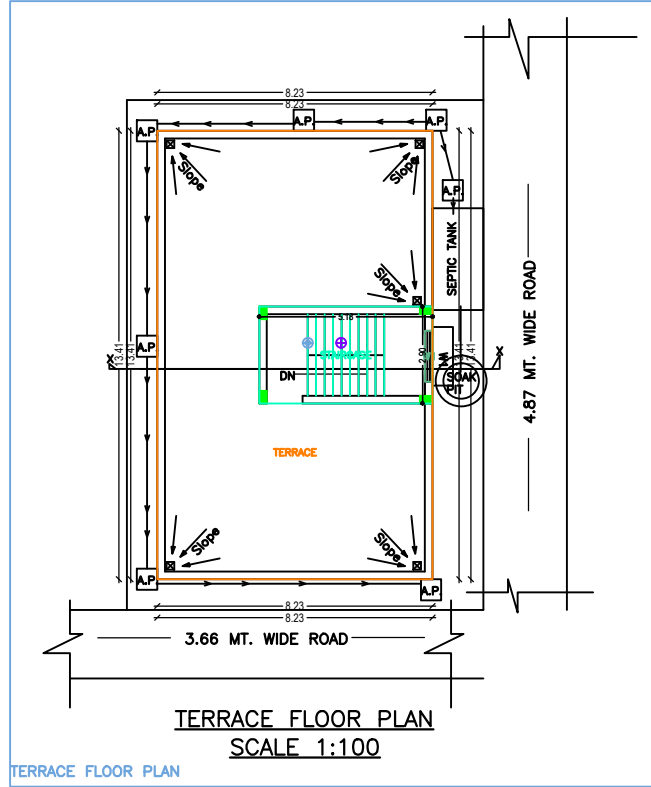


TERRACE FLOOR PLAN
SCALE 1:100

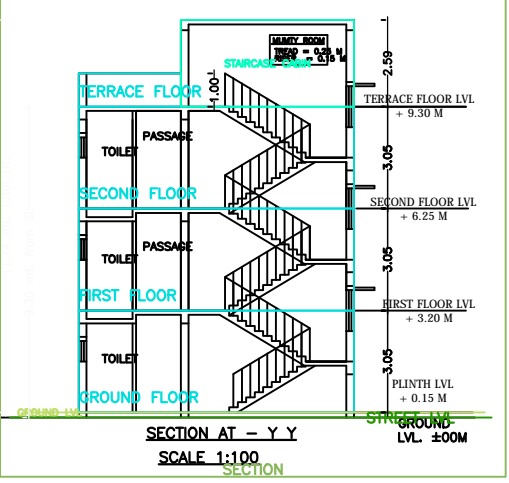


SECTION AT - Y - Y
SCALE 1:100

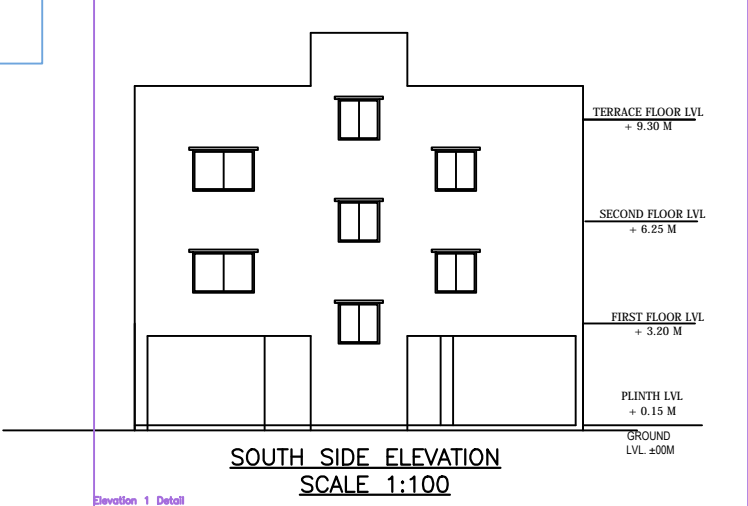


SOUTH SIDE ELEVATION
SCALE 1:100

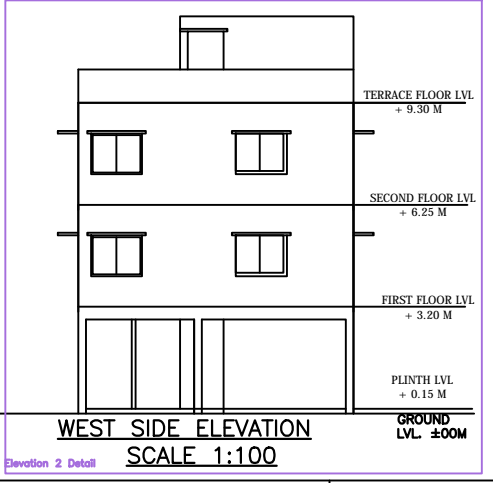

WEST SIDE ELEVATION
SCALE 1:100

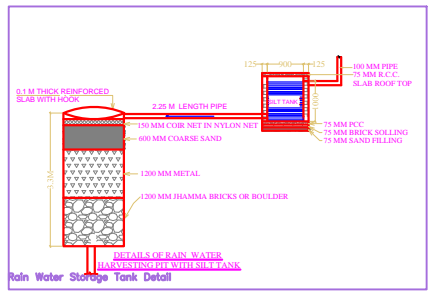

Rain Water Storage Tank Detail

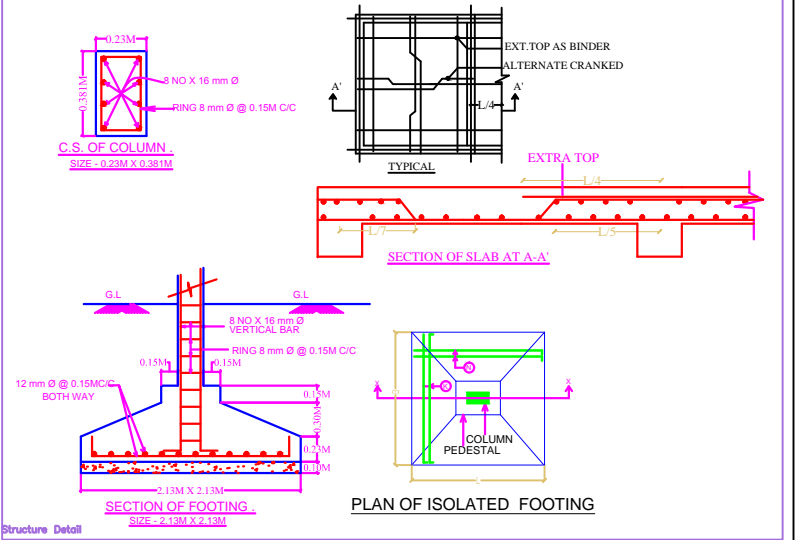

SECTION OF SLAB AT A-A
SECTION OF FOOTING
PLAN OF ISOLATED FOOTING

AREA CALCULATION

PLOT AREA = 162.639 SQ.MT.
BUILT UP AREA
 GROUND FLOOR = 15.009 SQ.MT.
 1ST FLOOR = 110.409 SQ.MT.
 2ND FLOOR = 110.409 SQ.MT.
 TOTAL B.U.A. = 235.827 SQ.MT.

PLOT AREA = 162.639 SQ.MT.
 GR. COVERAGE = 110.409 X 100 / 162.639 = 67.885 %
 F.A.R. = 162.639 / 1.450 = 112.165

GENERAL SPECIFICATION :-

FOUNDATION : PLAIN CEMENT CONCRETE AS PER DESIGN.
 R.C.C. COLUMN FOOTING & COLUMN AS PER STRUCTURAL DESIGN.
 SUPER STRUCTURE : R.C.C. COLUMN AND BEAM AS PER STRUCTURAL DESIGN.
 0.23M THK. EXTERNAL WALL & 0.11M THK. PARTITION WALL.
 IN CEMENT MORTAR.
 R.C.C. ROOF SLAB AS PER STRUCTURAL DESIGN.
 MOSAIC SITU FLOOR.
 CERAMIC TILES DADO IN TOILET.
 KOTA STONE IN KITCHEN FLOOR.
 CEMENT PLASTER, P.O.P. & O.B.D.
 INTERNAL FINISH : VITRIOUS CHINA SANITARY WARE
 GL. PIPE FOR WATER SUPPLY.
 P.V.C. PIPE FOR DRAINAGE.
 DOORS & WINDOW : AS PER SCHEDULE.
 ELECTRICAL : COPPER CONDUCTOR WITH P.V.C. CONDUIT.

SCHEDULE OF OPENINGS

S.NO.	MKD.	SIZE	DESCRIPTION
1.	D	1.07 M X 2.13M	Pannelled single shutter door.
2.	D1	0.91 M X 2.13M	Pannelled single shutter door.
3.	D2	0.76 M X 2.13M	Pannelled single shutter door.
4.	W	1.52 M X 1.22 M	Glazed steel framed window 5. shutt.
5.	W1	1.22 M X 1.22 M	Glazed steel framed window 3. shutt.
6.	WK	1.22 M X 1.07 M	Glazed steel framed window 2. shutt.
7.	V	0.61 M X 0.61 M	Top hung steel ventilator.

PROPOSED BUILDING OF- MOHAMMAD JASIM , S/O- MOHAMMAD ALIM
 PLOT NO.- 81, KHATA NO.- 79, WARD NO -2, THANA NO.-1161
 PURANA BASTEE ROAD JUGSALAI, BLOCK DHALBHUM P.O., P.S.- GHATSHILA
 ,DISTRICT-EAST SINGHBHUM , JHARKHAND

OWNER
 MOHAMMAD JASIM

SPECIAL OFFICER
 ARCHITECT

CHEK.BY
 DRG.NO. 01
 ABHISHEK
 DRAWN.BY
 DATE. 10.10.17
 TAPAS
 SCALE 1:100