




SECTION AT=X-X

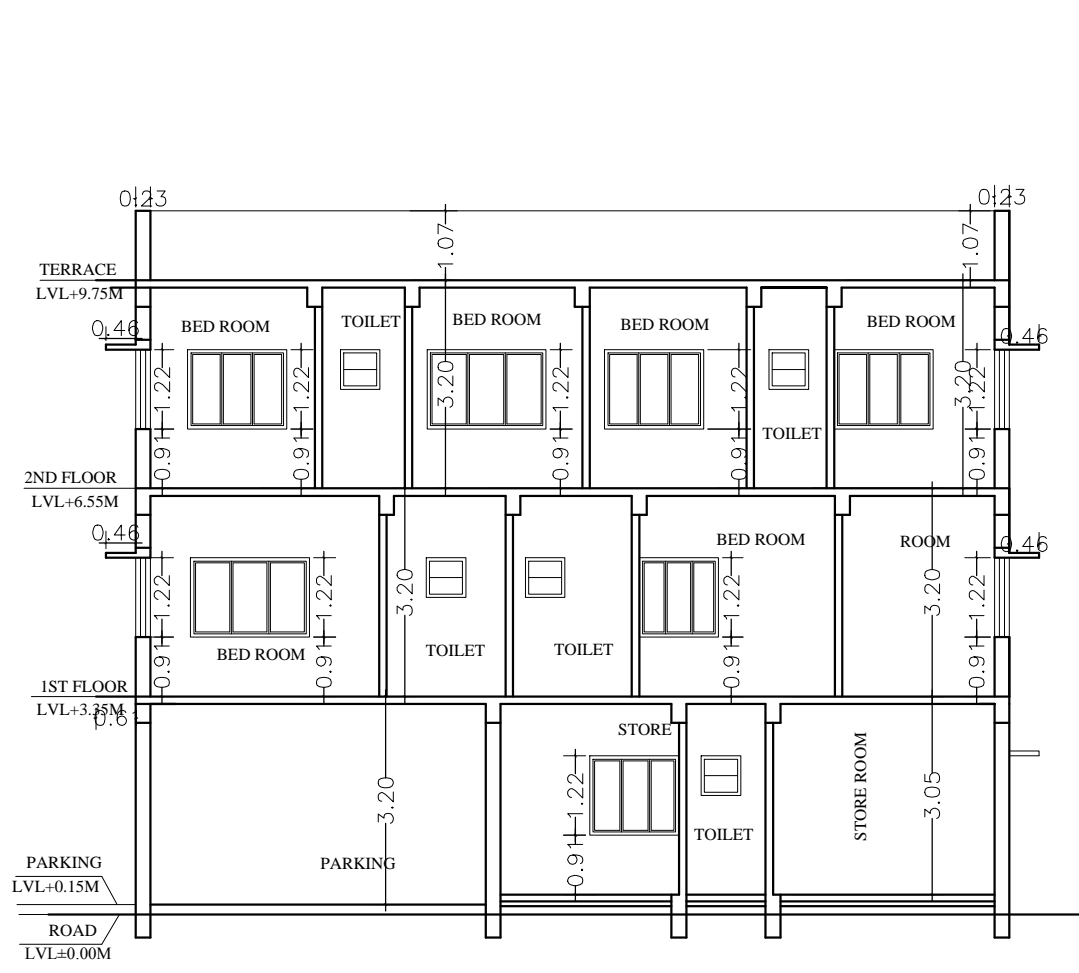


SECTION AT=Y-Y

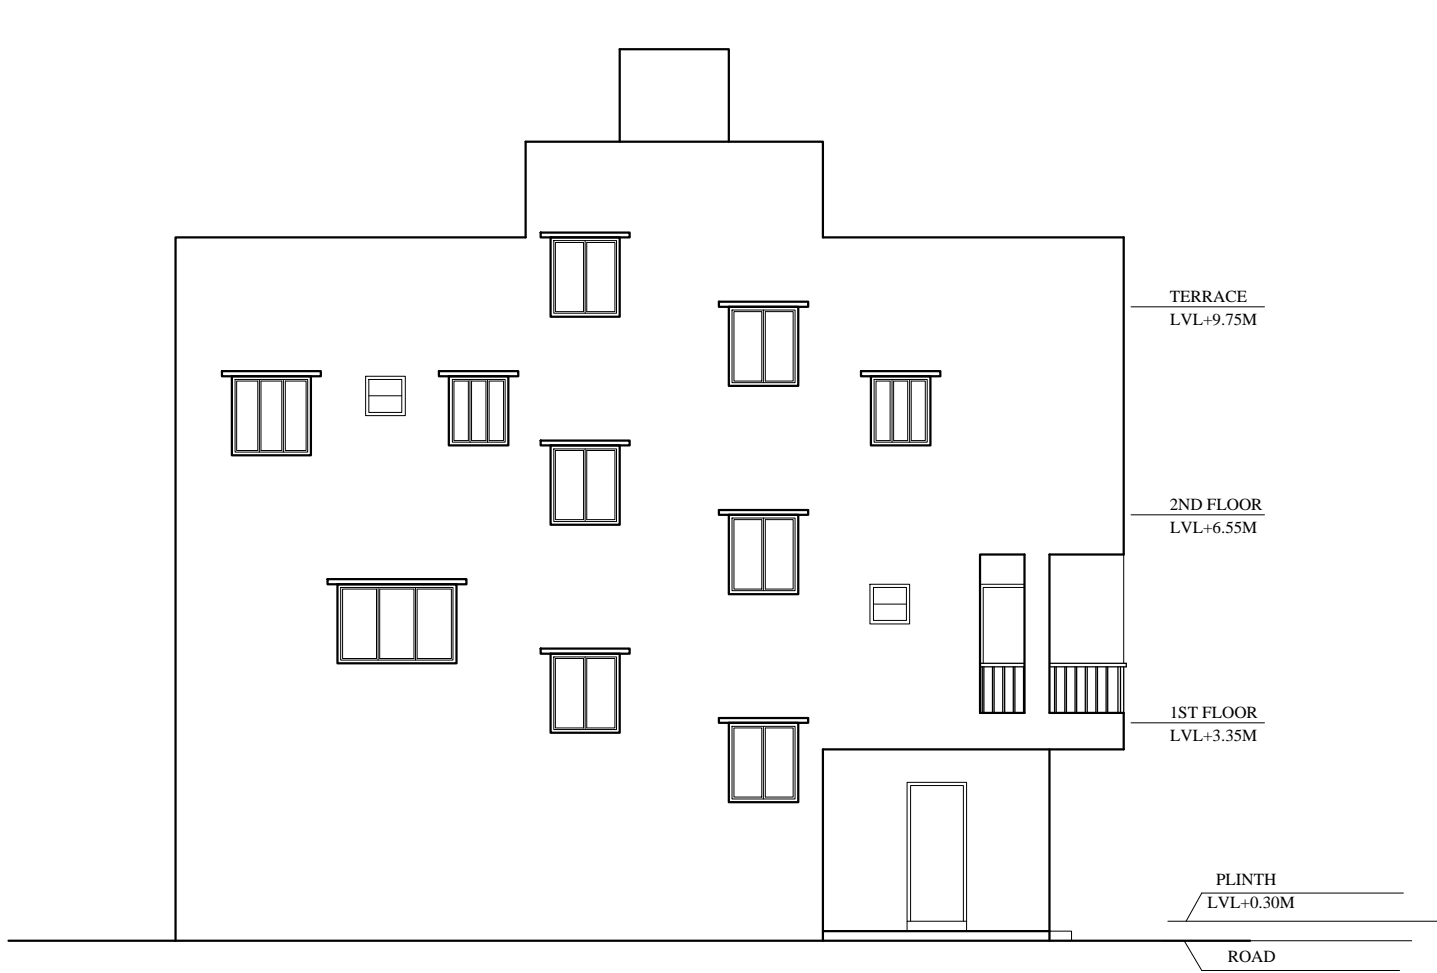


SIDE ELEVATION

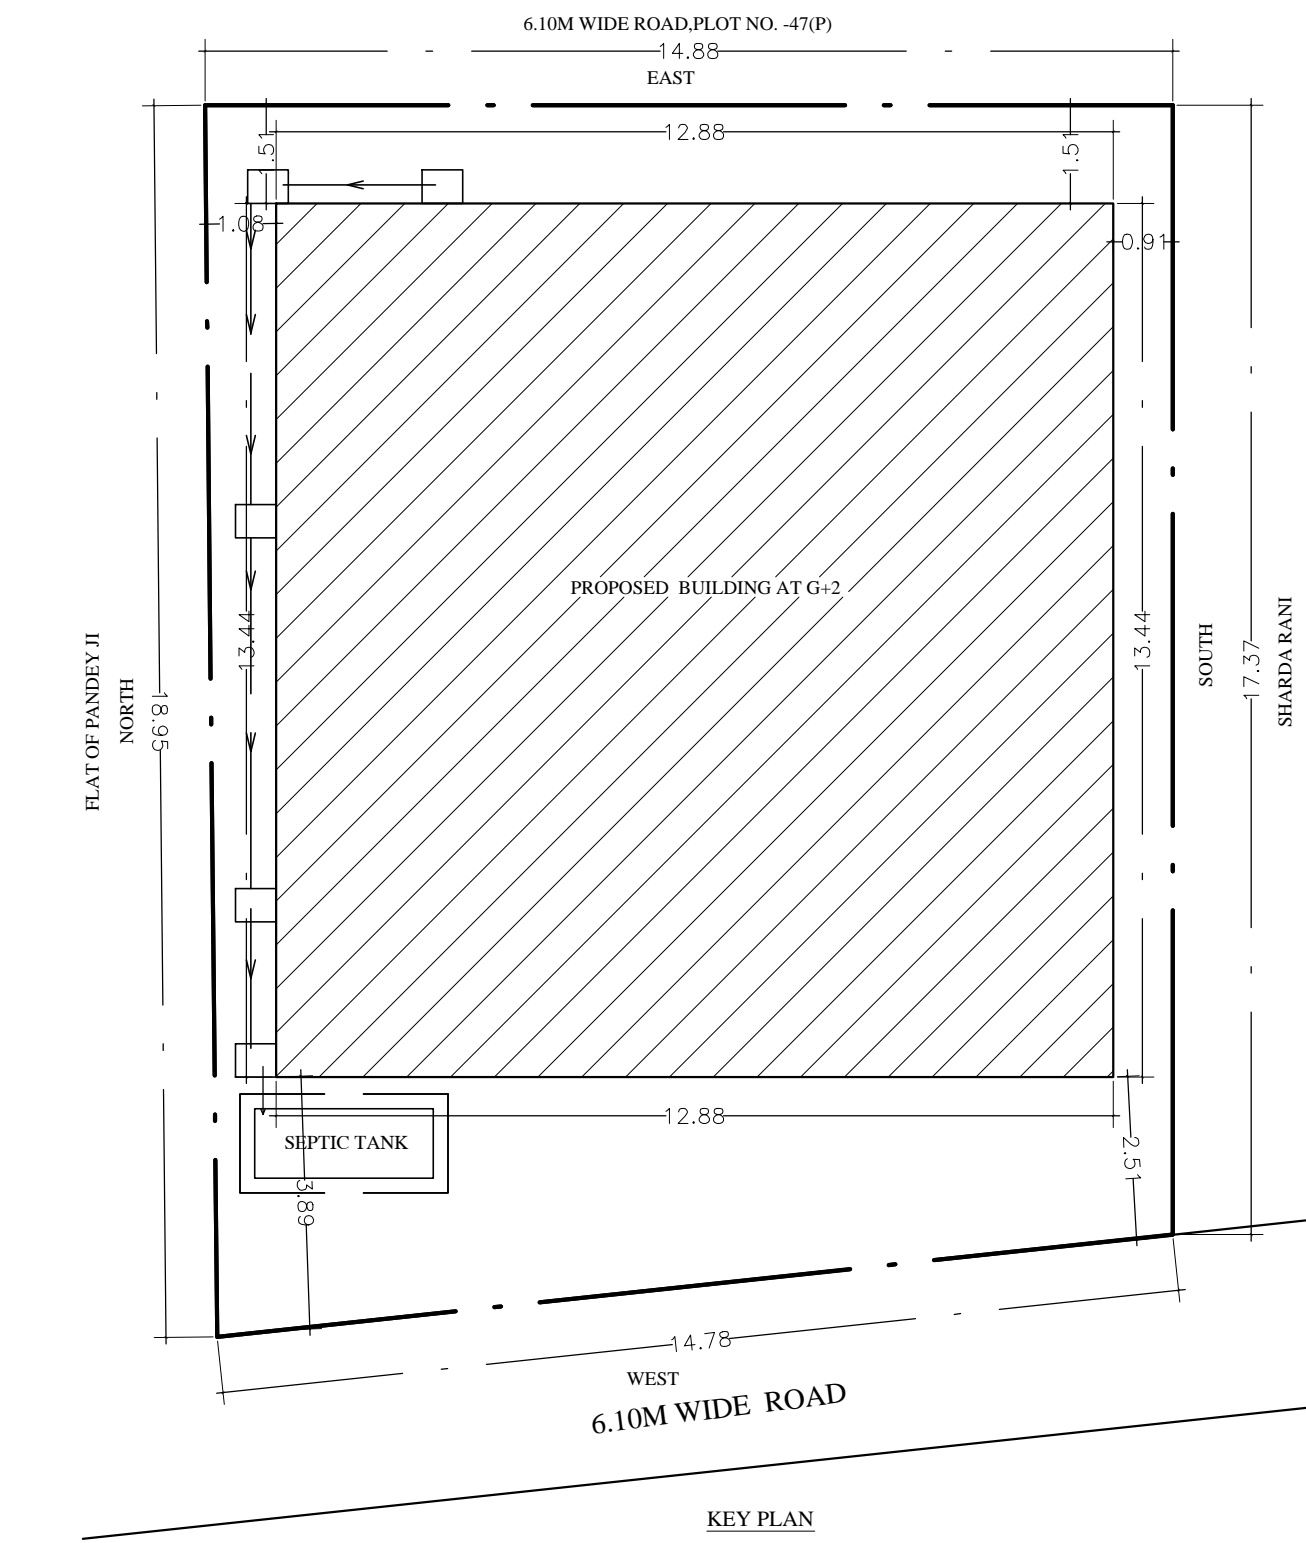


KEY PLAN

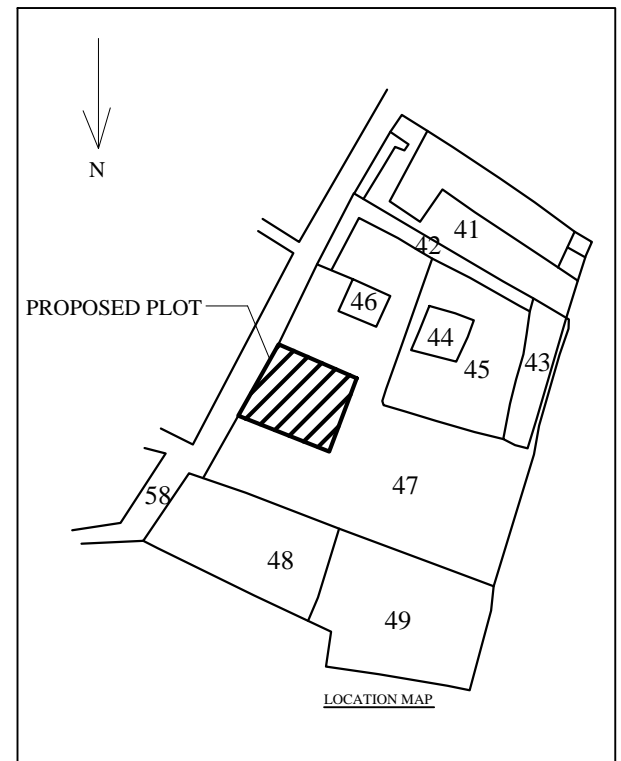


LOCATION MAP

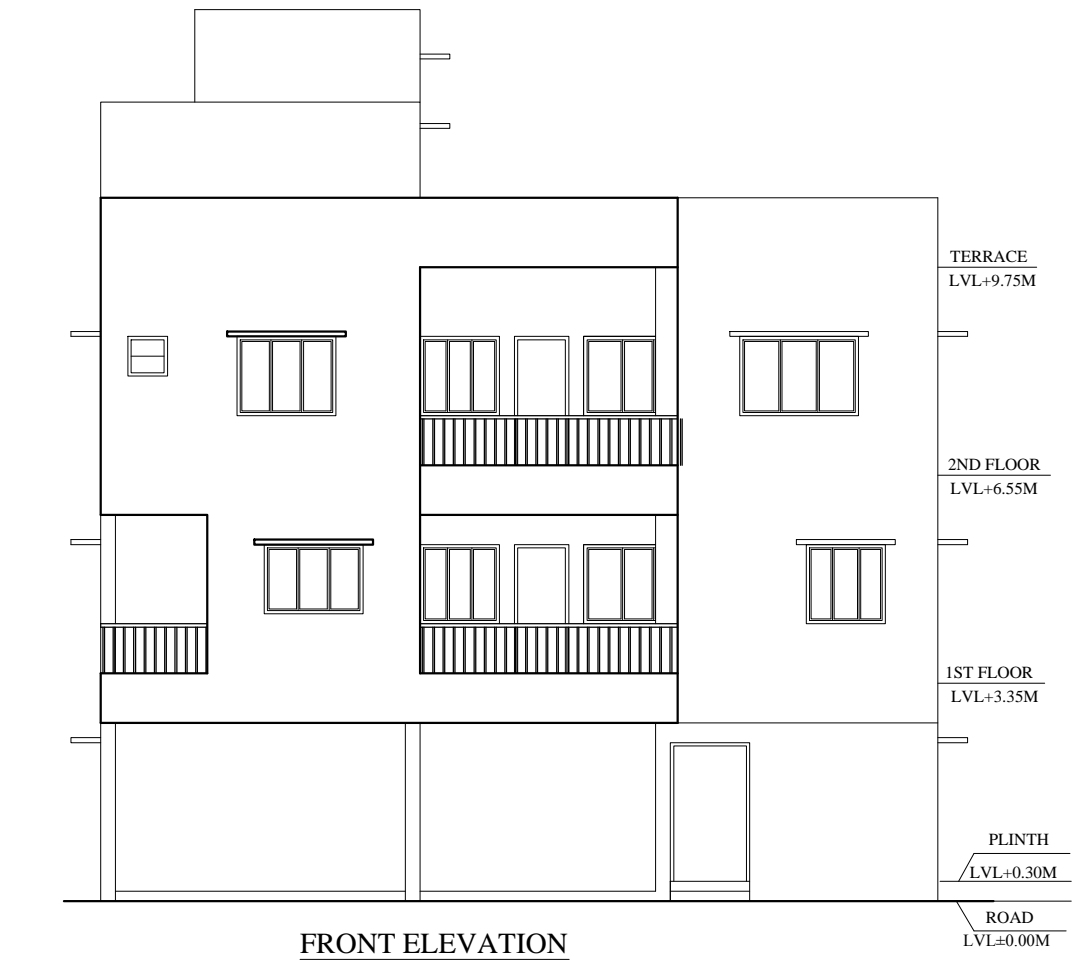


FRONT ELEVATION

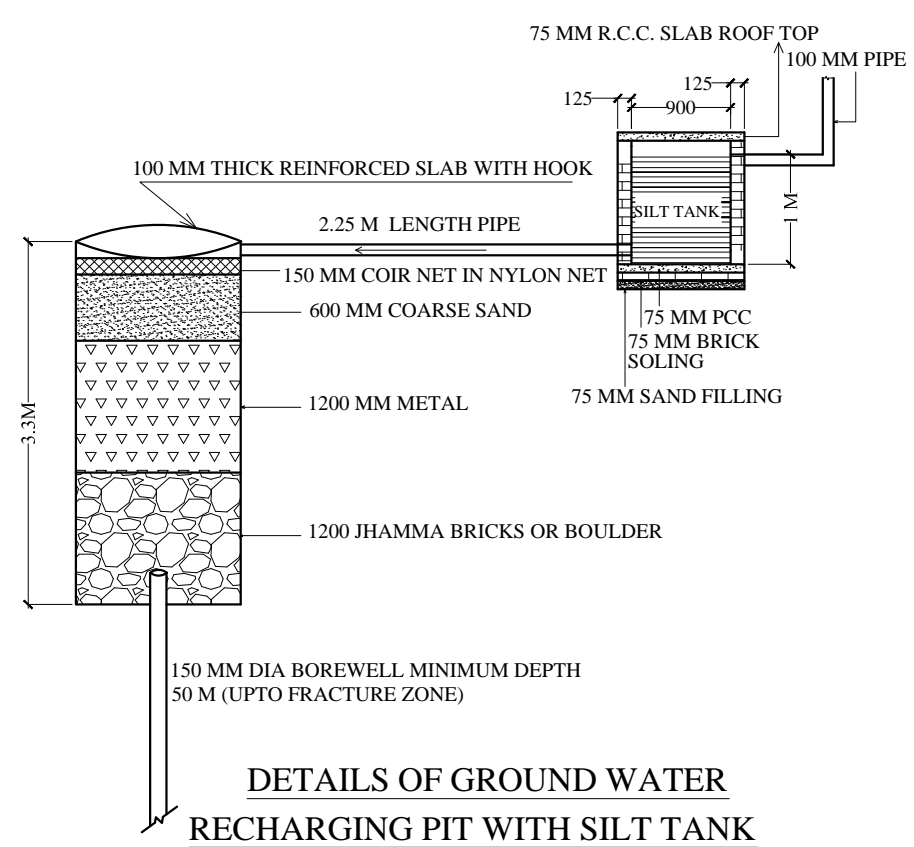


DETAILS OF GROUND WATER RECHARGING PIT WITH SILT TANK

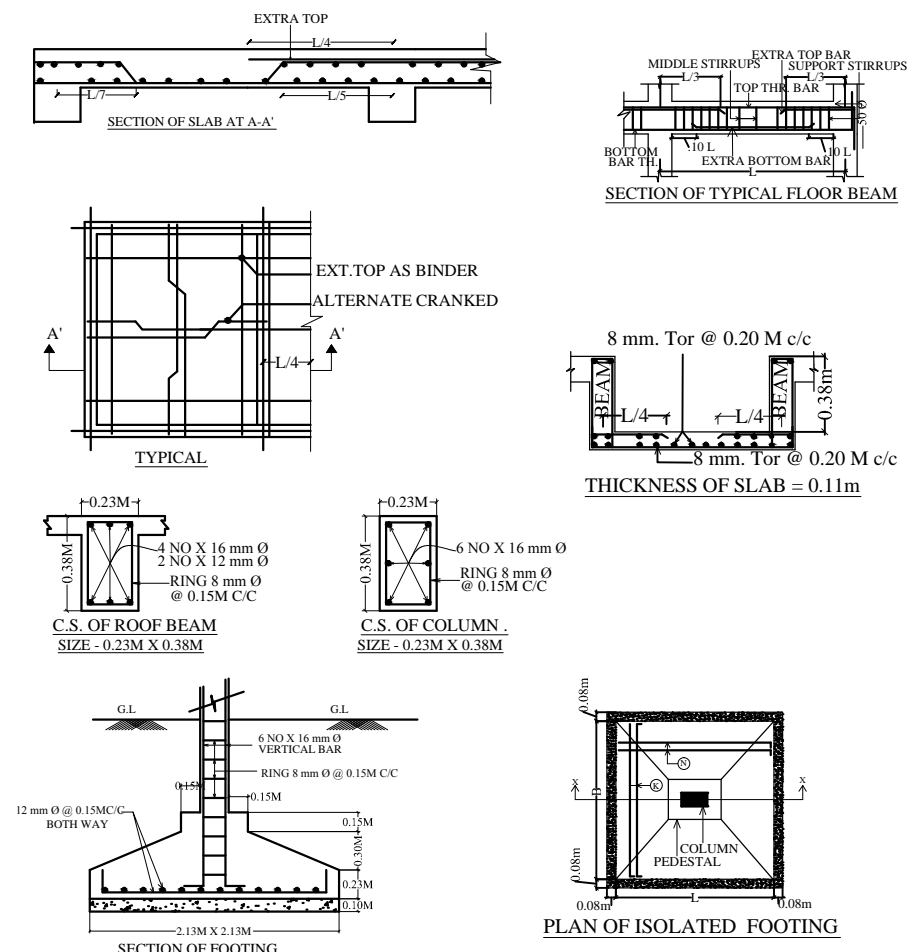

PLAN OF ISOLATED FOOTING

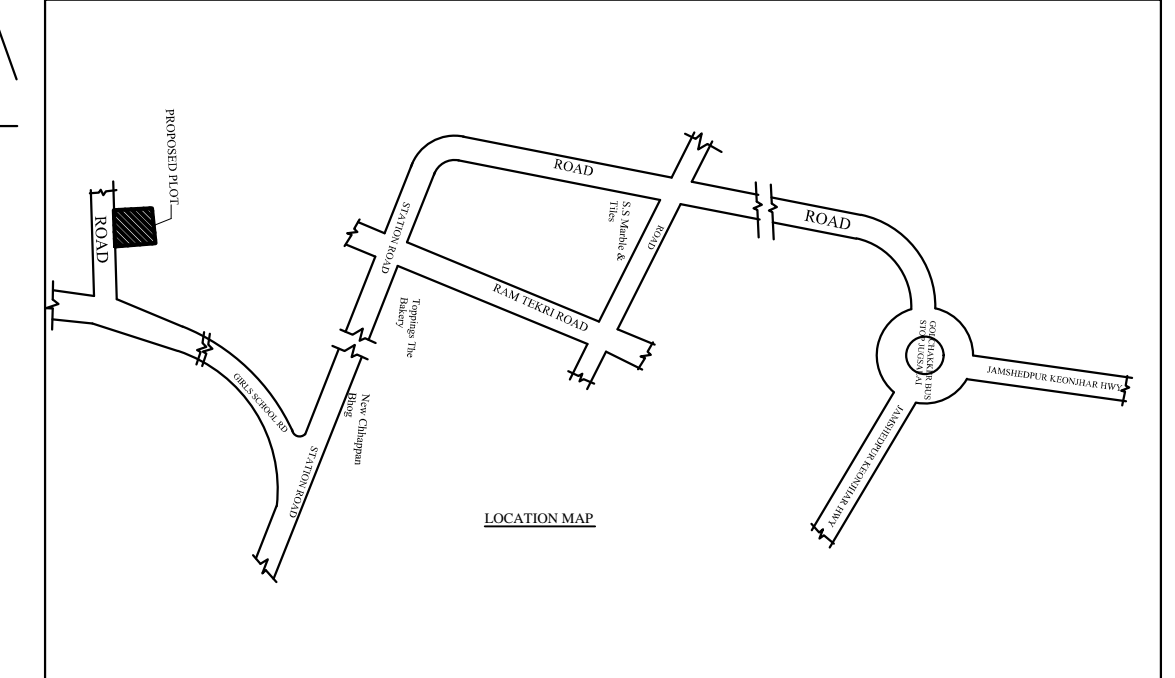

LOCATION MAP

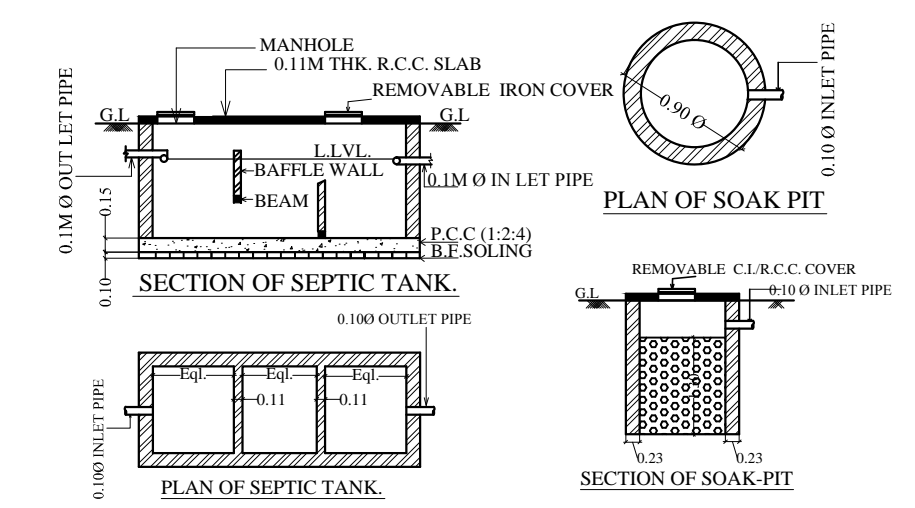


SECTION OF SEPTIC TANK


PLAN OF SEPTIC TANK

PLAN OF SOAK PIT


SECTION OF SOAK-PIT

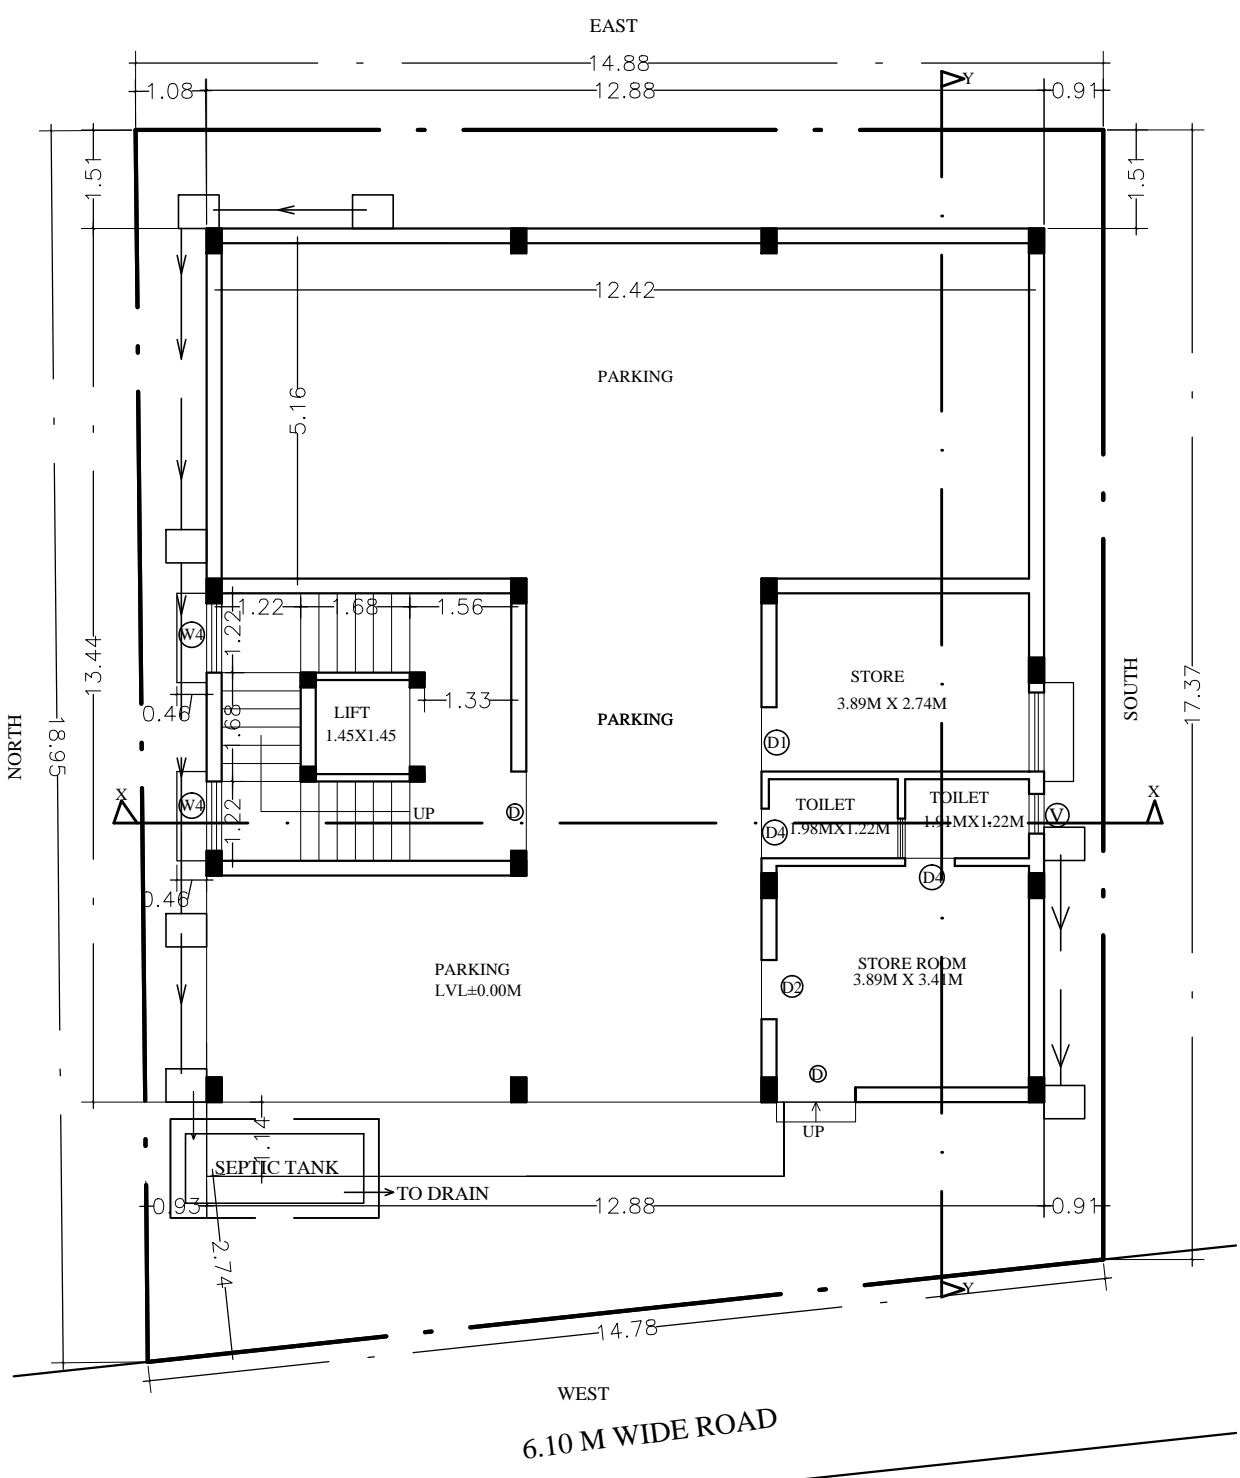


GROUND FLOOR PLAN
TOTAL BUILTUP AREA = 2357 SQ.FT.

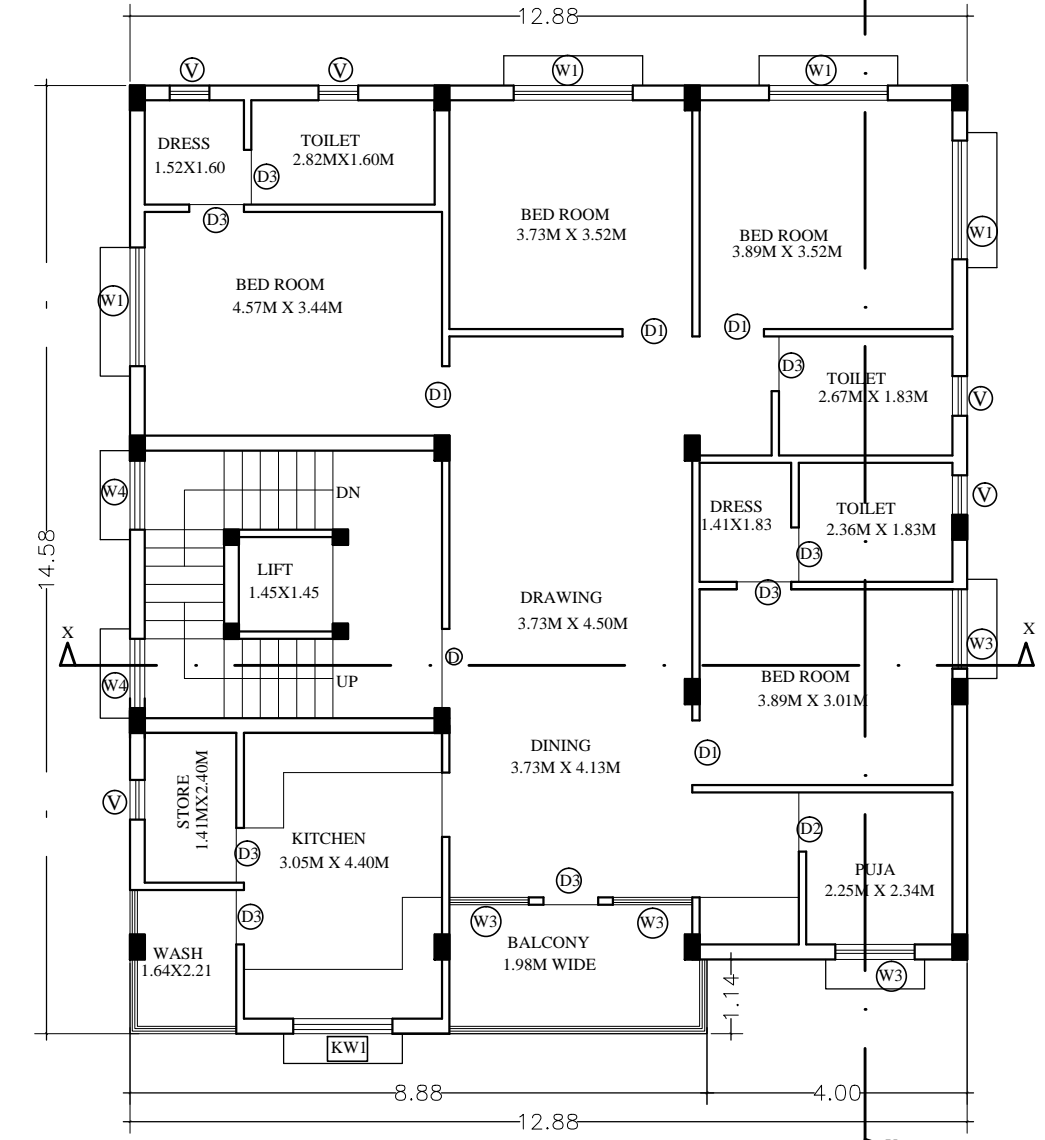

FIRST FLOOR PLAN

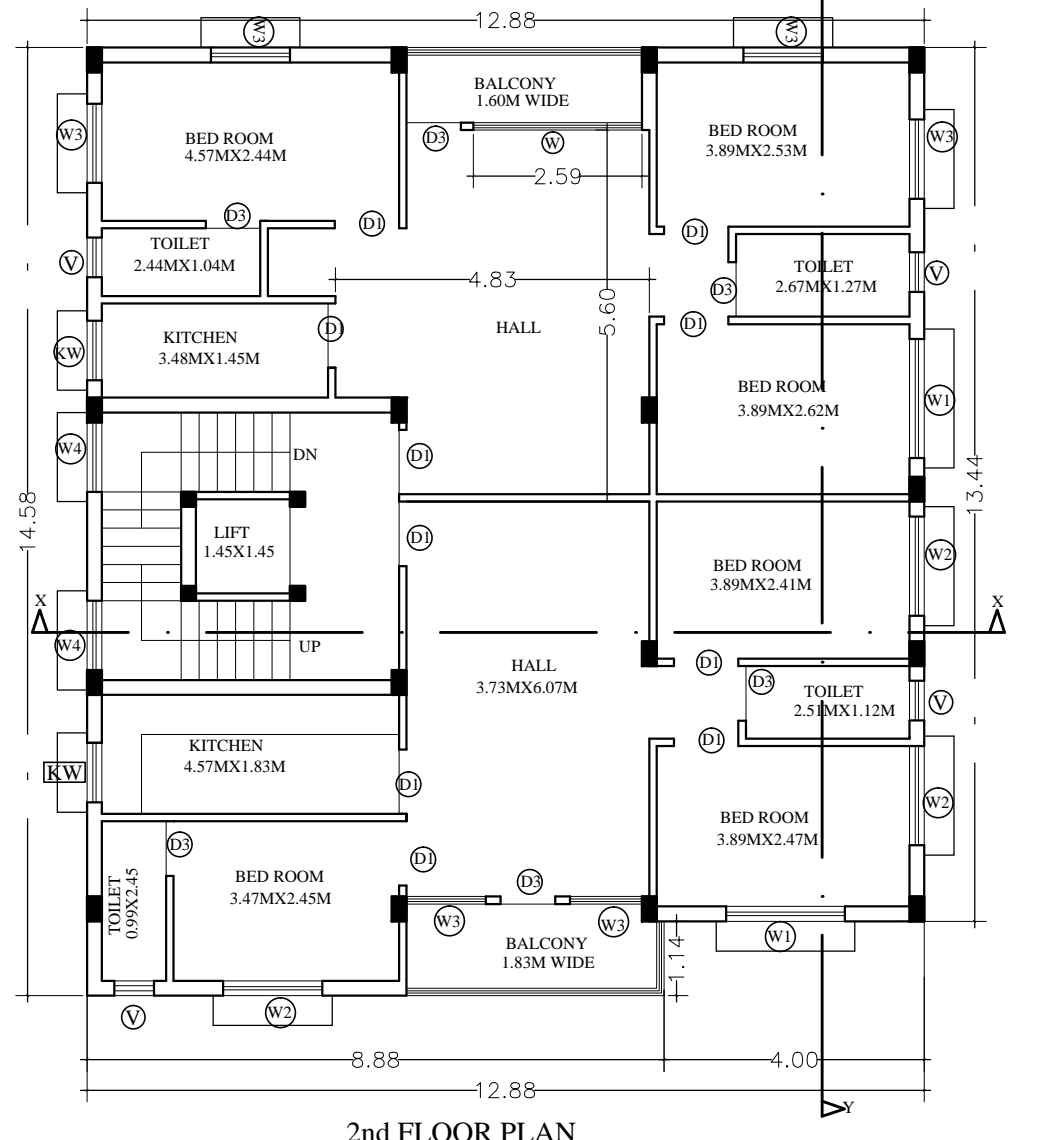

2nd FLOOR PLAN

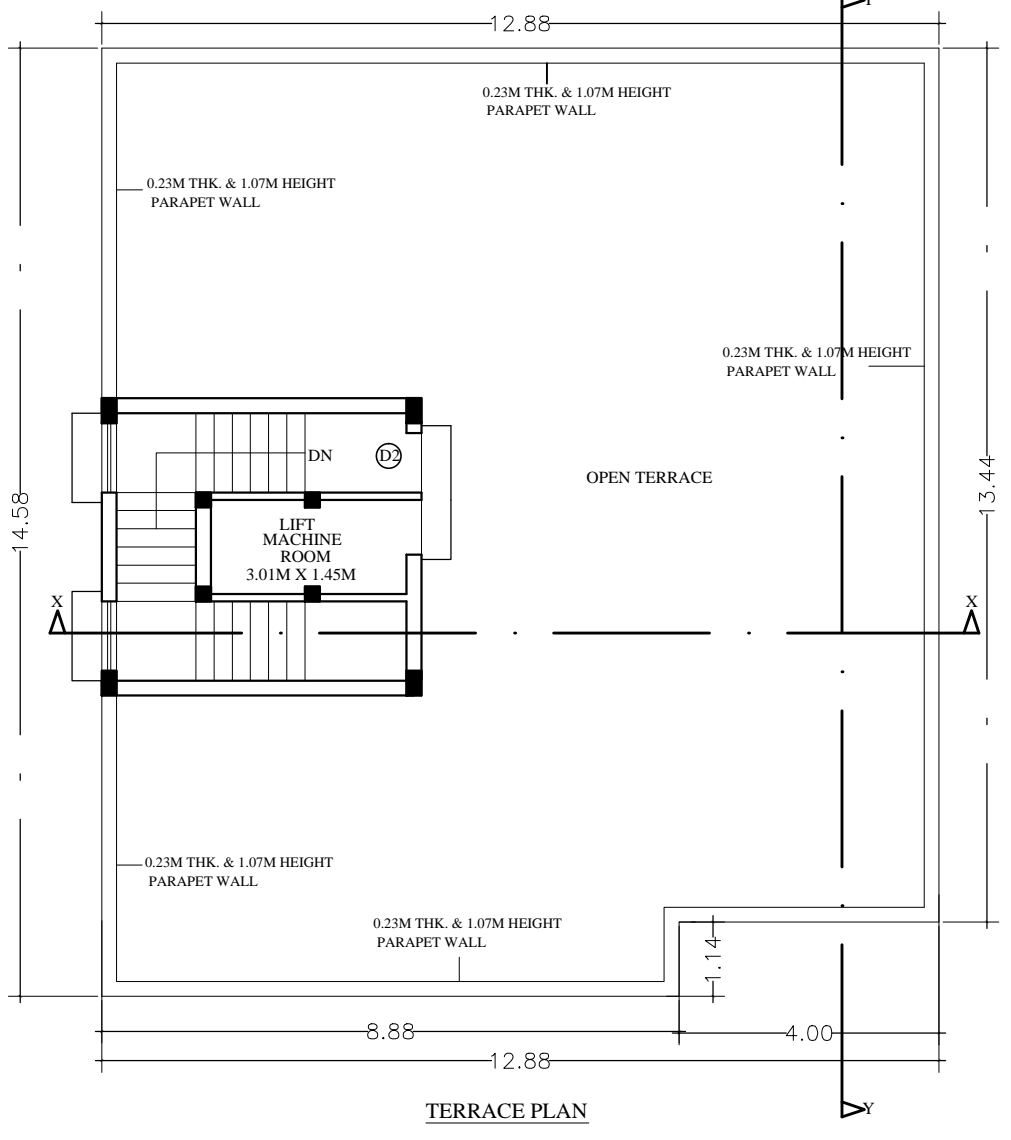

TERRACE PLAN

- PLAIN CEMENT CONCRETE AS PER DESIGN.
- R.C.C. COLUMN FOOTING & COLUMN AS PER STRUCTURAL DESIGN.
- R.C.C. COLUMN AND BEAM AS PER STRUCTURAL DESIGN.
- IN CEMENT MORTAR.
- 0.25M THK. EXTERNAL WALL & 0.10M THK. PARTITION WALL.
- R.C.C. ROOF SLAB AS PER STRUCTURAL DESIGN.
- F.P.S. FLOORING ON P.C.C. BED ALL OVER FLOOR.
- INTERNAL FINISH - WHITE WASHING OVER CEMENT PLASTER.
- SANITARY - VITROUS CHAINA SANITARY WARE.
- F.P. PIPE WATER SUPPLY.
- P.V.C. PIPE FOR DISPOSAL.
- DOORS & WINDOWS - AS PER SCHEDULE.
- ELECTRICAL - COPPER CONDUCTOR WITH P.V.C. CONDUIT.

SCHEDULE OF OPENINGS			
SL.NO.	MKD.	SIZE	DESCRIPTION
1.	D	1.07 X 2.13	Pannelled t.w single shutter door.
2.	D1	0.91 X 2.13	Pannelled t.w single shutter door.
3.	D2	0.76 X 2.13	Pannelled t.w single shutter door.
4.	W1	1.37 X 1.22	Glazed steel framed window 3. shutt.
5.	KW	1.37 X 1.07	Glazed steel framed window 2. shutt.
6.	V	0.61 X 0.61M	Top hung steel ventilator.

EXISTING RESIDENTIAL BUILDING FOR SMT. SWARNA GULATI W/O RAJ KUMAR GULATI

LAND DETAILS:
PLOT NO - 47 (NEW)
KHATA NO - 69 (NEW)
MOUZA - JUGSALAI
WARD NO. - 10
THANA - GHATSHILA
THANA NO. - 11614
P.S - MANGO
DIST. - EAST SINGHBHUM

NOTE: ALL DIMENSIONS ARE IN METERS.
DRG. :- ALL FLOOR PLANS, SECTIONS, F.A.R. & %G.C. CALCULATION

SIGNATURE OF ARCHITECT / ENGINEER
SCALE : 1:100
SHEET NO.- 01 OF 01

SIGNATURE OF OWNER

APPROVAL AUTHORITY