




GROUND FLOOR PLAN
(Proposed)
(SCALE 1:100)

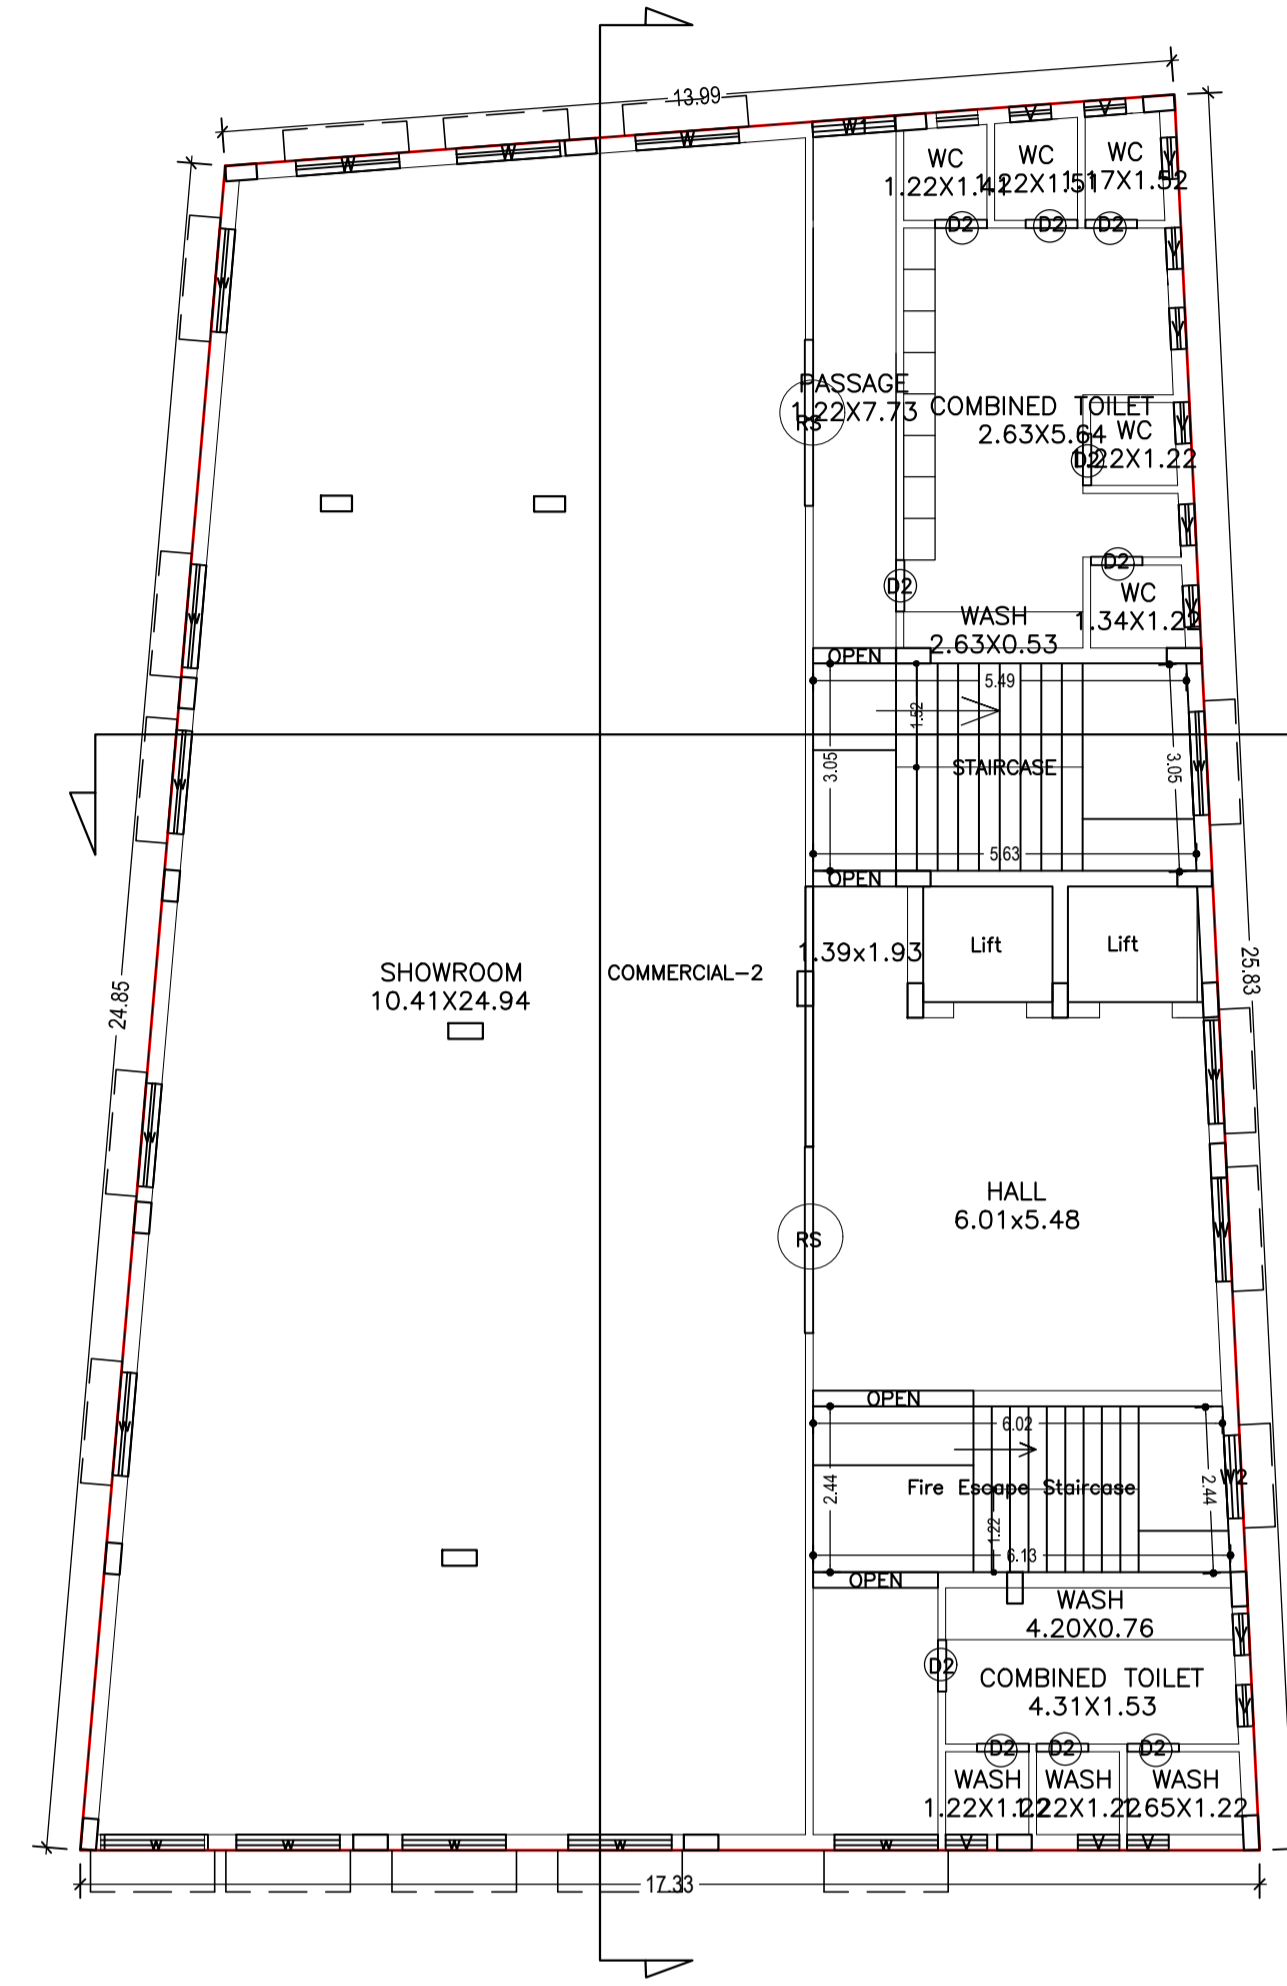

TYPICAL - 1, 2 & 3 FLOOR PLAN
(Proposed)
(SCALE 1:100)

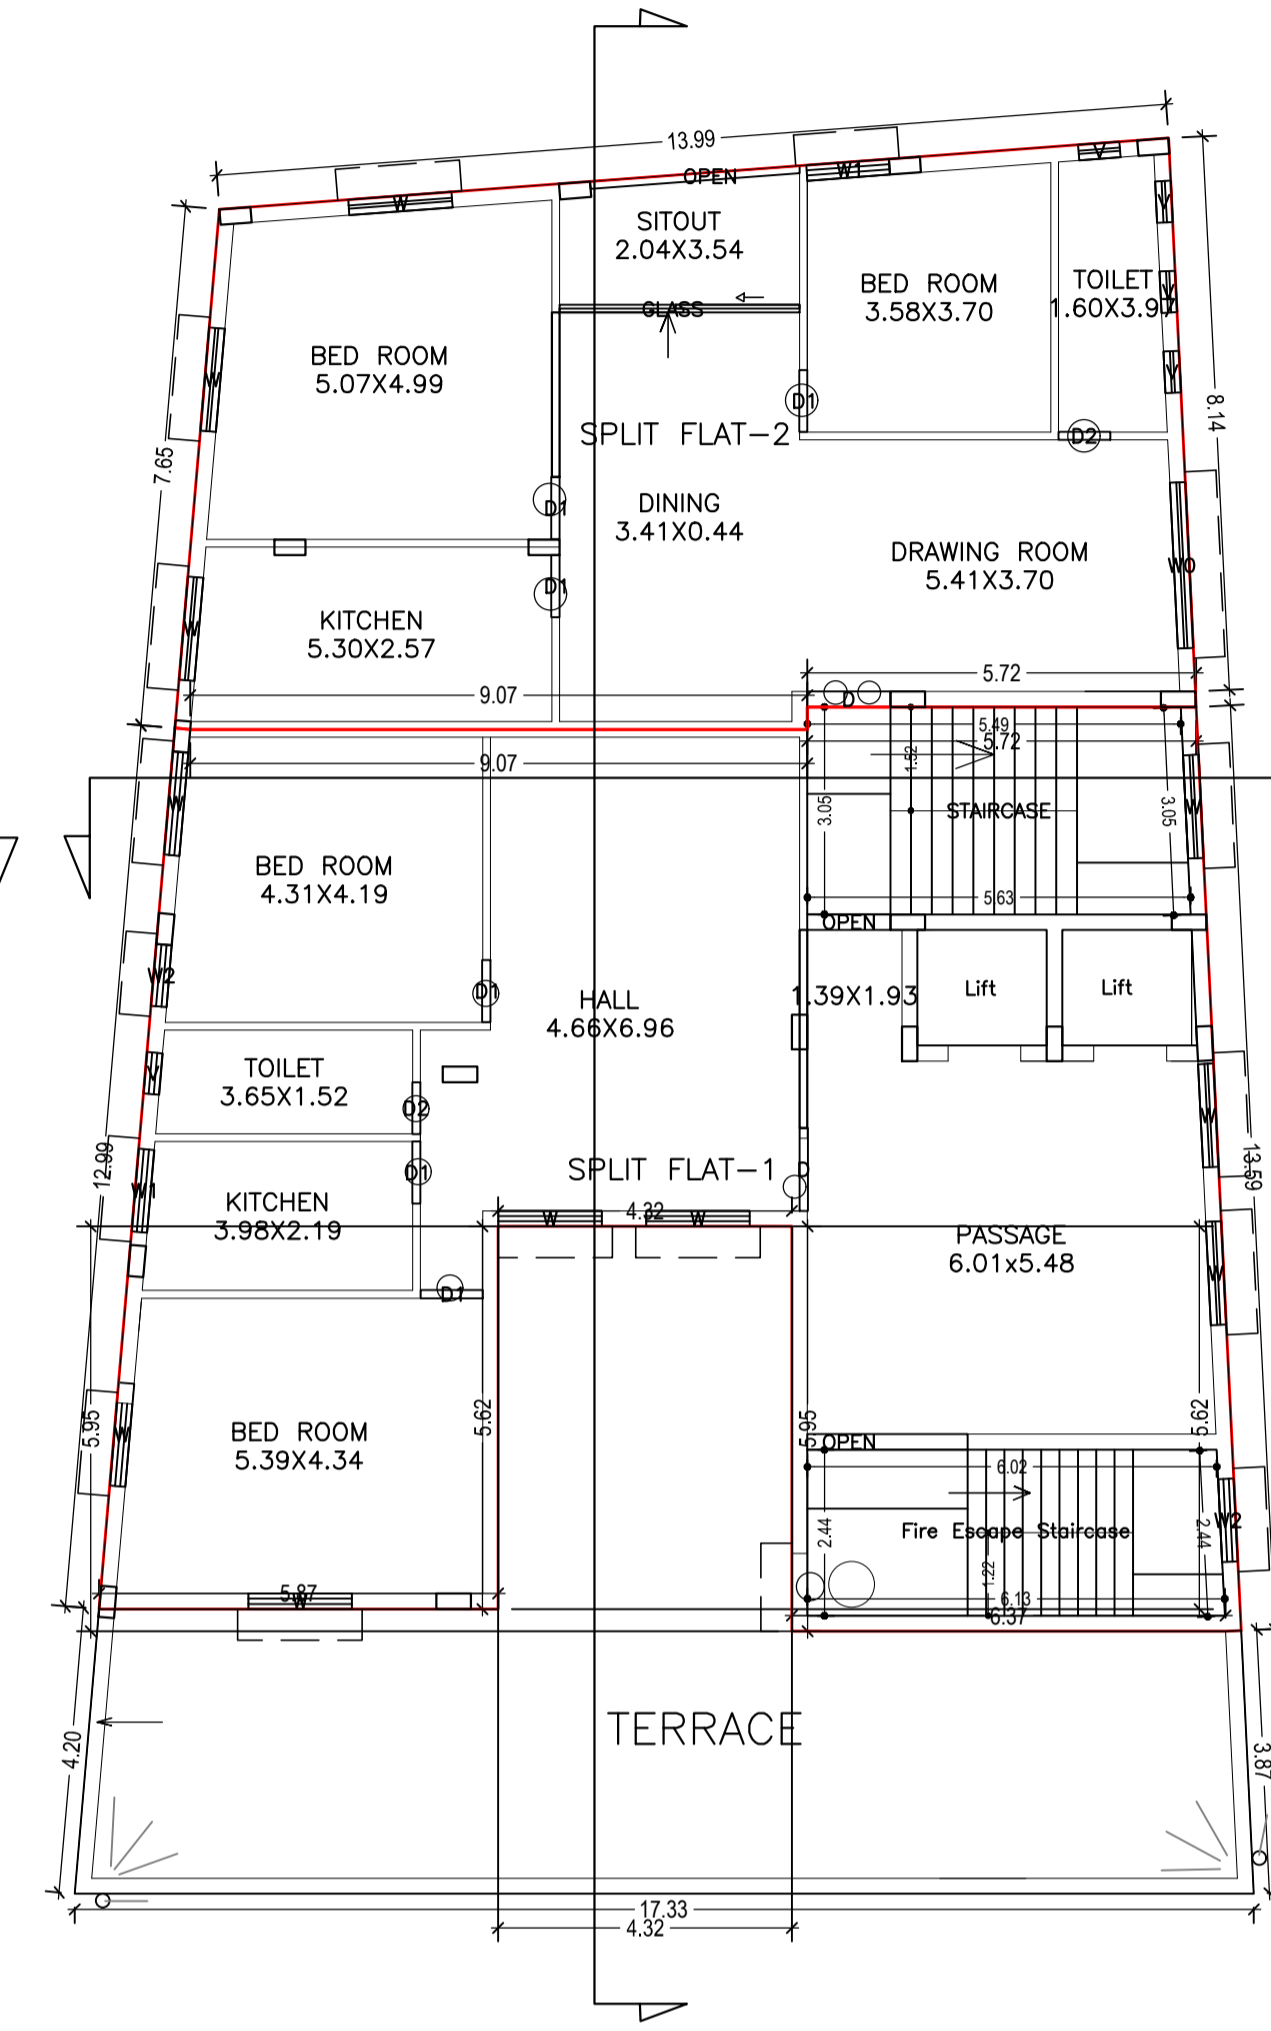

FOURTH FLOOR PLAN
(Proposed)
(SCALE 1:100)

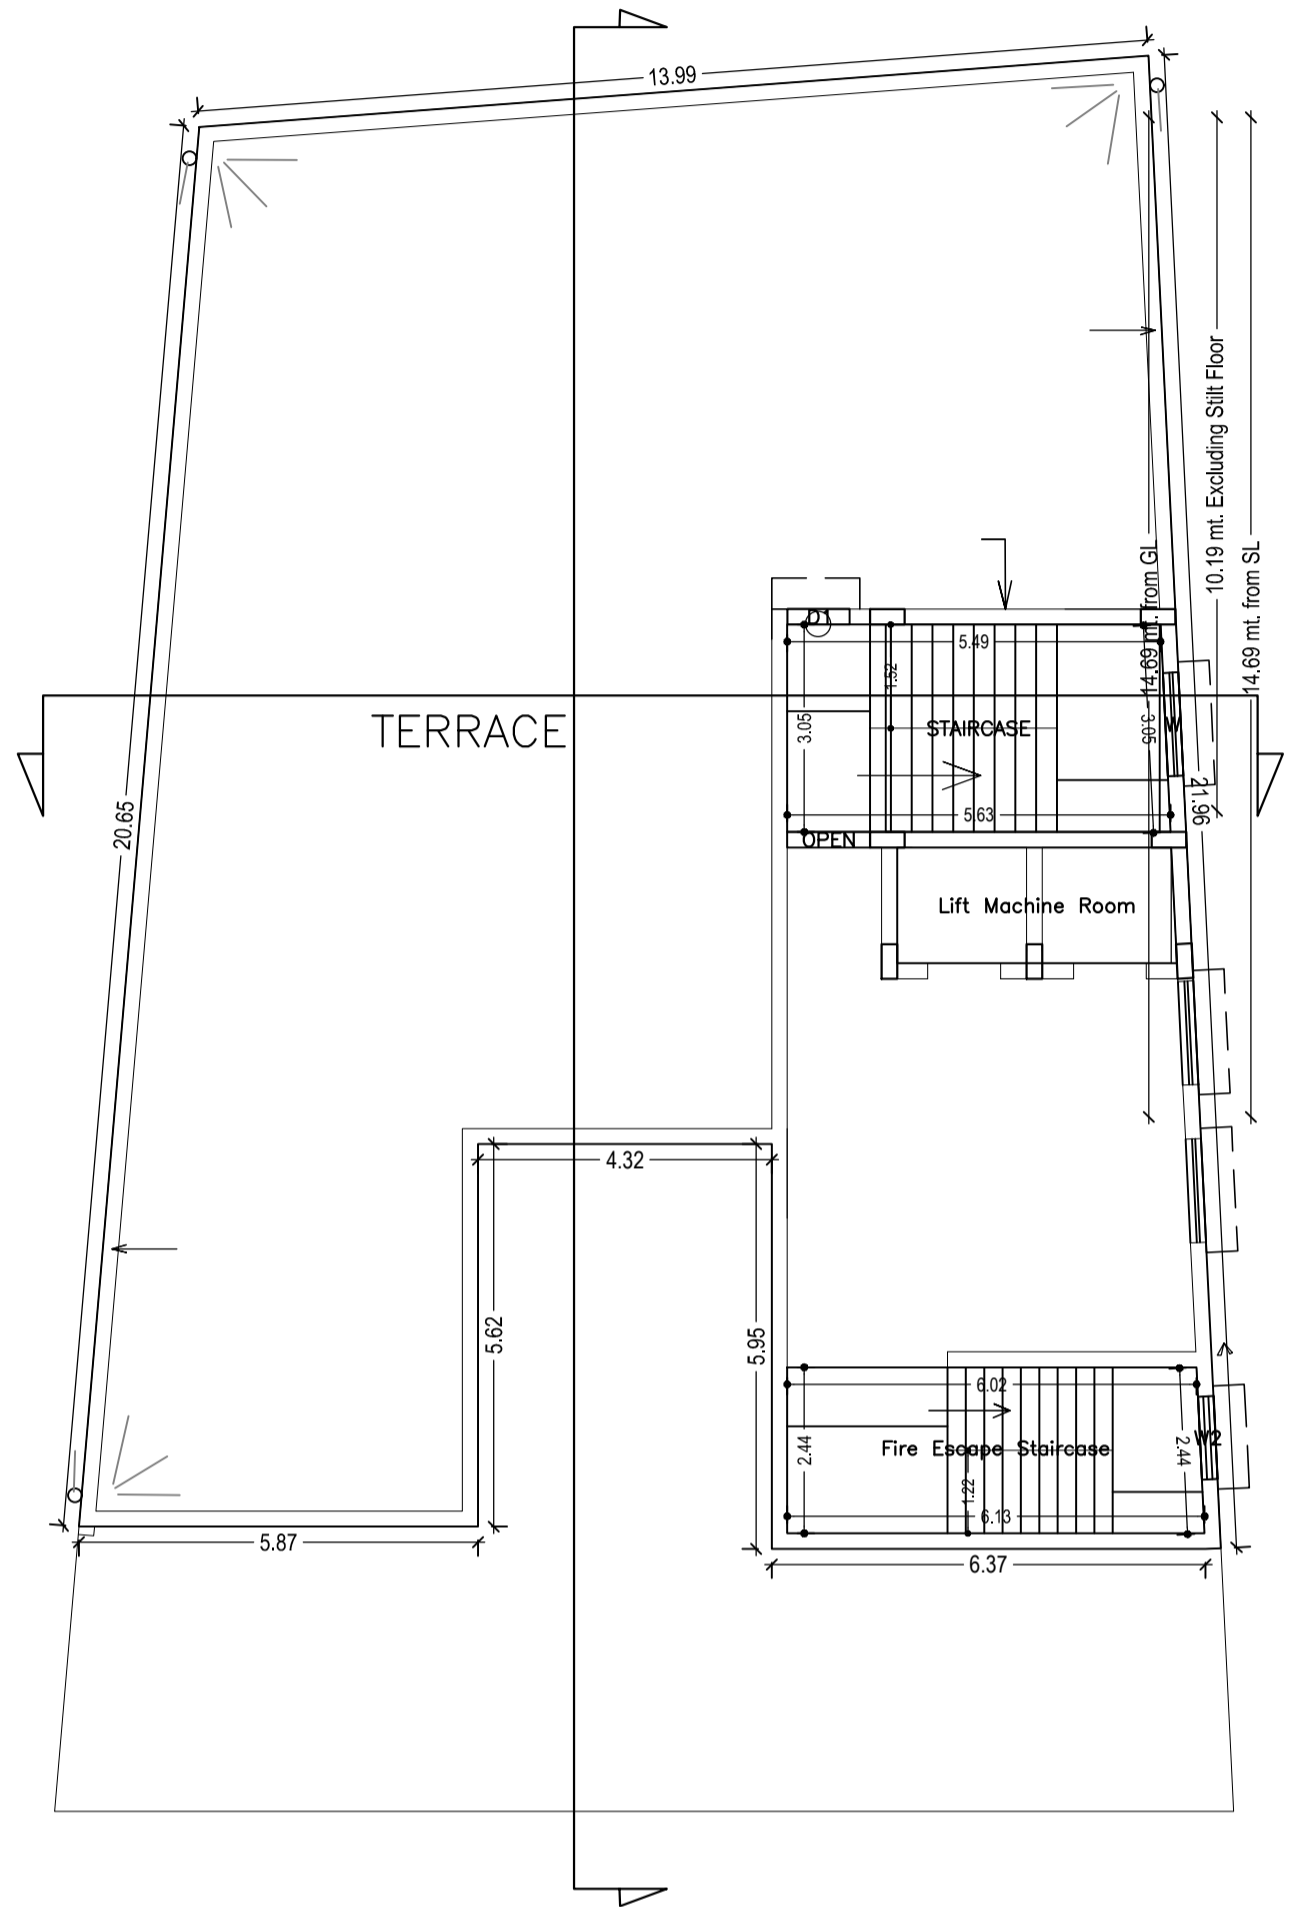

TERRACE FLOOR PLAN
(SCALE 1:100)

SCHEDULE OF DOOR:

BUILDING NAME	NAME	LENGTH	HEIGHT	NOS
A (BUILDING)	D2	0.76	2.10	38
A (BUILDING)	D1	0.91	2.10	07
A (BUILDING)	D	1.22	2.10	02
A (BUILDING)	OPEN	1.22	2.74	08
A (BUILDING)	OPEN	2.36	2.13	04
A (BUILDING)	RS	2.44	2.43	03
A (BUILDING)	RS	2.74	2.43	03
A (BUILDING)	OPEN	3.09	2.13	01
A (BUILDING)	RS	4.73	2.43	01
A (BUILDING)	RS	4.83	2.43	01

SCHEDULE OF WINDOW/VENTILATION:

BUILDING NAME	NAME	LENGTH	HEIGHT	NOS
A (BUILDING)	V	0.61	0.61	52
A (BUILDING)	W2	0.91	1.20	01
A (BUILDING)	W1	1.22	1.20	06
A (BUILDING)	W2	1.22	1.22	06
A (BUILDING)	OPEN	1.22	2.74	01
A (BUILDING)	W	1.52	1.20	36
A (BUILDING)	w	1.52	1.20	33
A (BUILDING)	OPEN	2.36	2.74	01
A (BUILDING)	W0	2.44	1.20	01
A (BUILDING)	GLASS	3.53	2.74	01

Building :A (BUILDING)


Floor Name	Gross Builtup Area	Deductions From Gross BUA/Area in Sq.mt.)	Total Built Up Area (Sq.mt.)	Deductions (Area in Sq.mt.)				Proposed FAR Area (Sq.mt.)		Add Area In FAR (Sq.mt.)	Total FAR Area (Sq.mt.)	Total Consumed Additional FAR Area (Sq.mt.)	Tnmt (No.)
				StairCase	Lift	Void	Parking	Resi.	Commercial				
Basement Floor	395.16	0.00	395.16	0.00	6.52	0.00	336.53	0.00	0.00	16.95	16.95	16.95	00
Ground Floor	557.74	162.59	395.15	14.82	0.00	17.72	0.00	0.00	362.61	0.00	362.61	362.61	00
First Floor	395.15	0.00	395.15	14.82	6.52	0.00	0.00	0.00	373.81	0.00	373.81	373.81	00
Second Floor	395.15	0.00	395.15	14.82	6.52	0.00	0.00	0.00	373.81	0.00	373.81	373.81	00
Third Floor	395.15	0.00	395.15	14.82	6.52	0.00	0.00	0.00	373.81	0.00	373.81	373.81	00
Fourth Floor	301.70	0.00	301.70	14.82	6.52	0.00	0.00	280.36	0.00	0.00	280.36	280.36	02
Terrace Floor	0.00	0.00	0.00	0.00	0.00	0.00	0.00	0.00	0.00	0.00	0.00	0.00	00
Total :	2440.05	162.59	2277.46	74.10	32.60	17.72	336.53	280.36	1484.05	16.95	1781.35	1781.35	02
Total Number of Same Buildings :	1												
Total :	2440.05	162.59	2277.46	74.10	32.60	17.72	336.53	280.36	1484.05	16.95	1781.35	1781.35	02

LTP NAME AND SIGNATURE	STRUCTURAL ENG'S NAME AND SIGNATURE	BUILDER NAME AND SIGNATURE
MUKESH KUMAR JNAC/ENG/0003/2017		



SECTION X-X
SCALE-1:100

SECTION Y-Y
SCALE-1:100

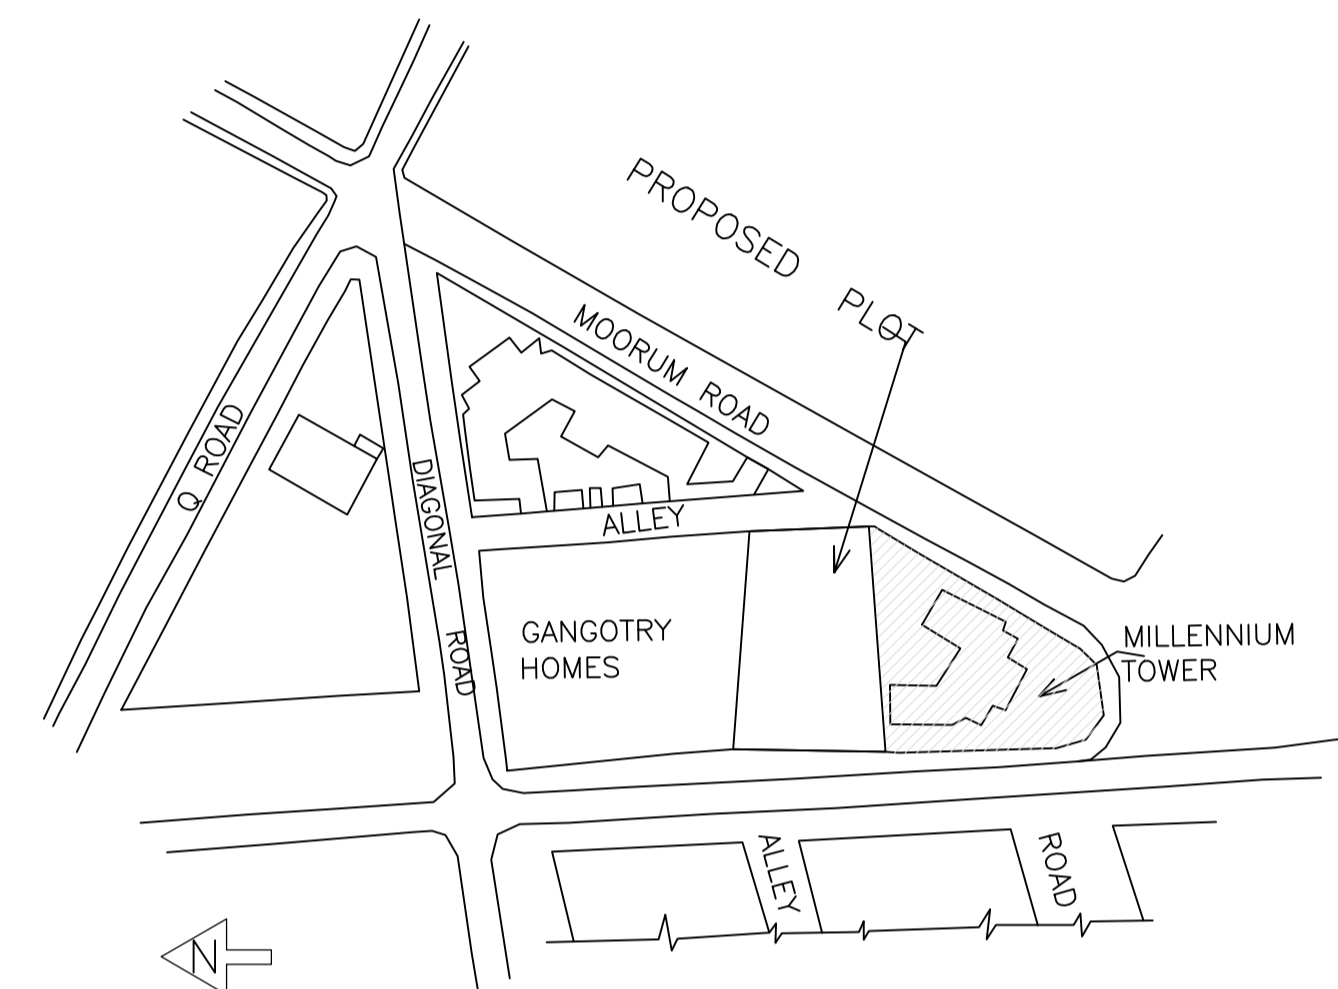

LOCATION PLAN



FRONT ELEVATION
SCALE- 1:100



SIDE ELEVATION
SCALE- 1:100

LTP NAME AND SIGNATURE	STRUCTURAL ENG'S NAME AND SIGNATURE	BUILDER NAME AND SIGNATURE
MUKESH KUMAR JNAC/ENG/0003/2017		