



Proposal Basic Information


Proposal File No.	JNAC/BP/0065/W17/2018
Owner Name	MRS. SANGITA MISHRA
Khata No	15(NEW) & 4(R.S.)
Plot No	70(P)(NEW) & 4102(R.S.)
Village Name	MURAKATI
Use	Residential
SubUse	Bungalow/ Dwelling / Non Apartment

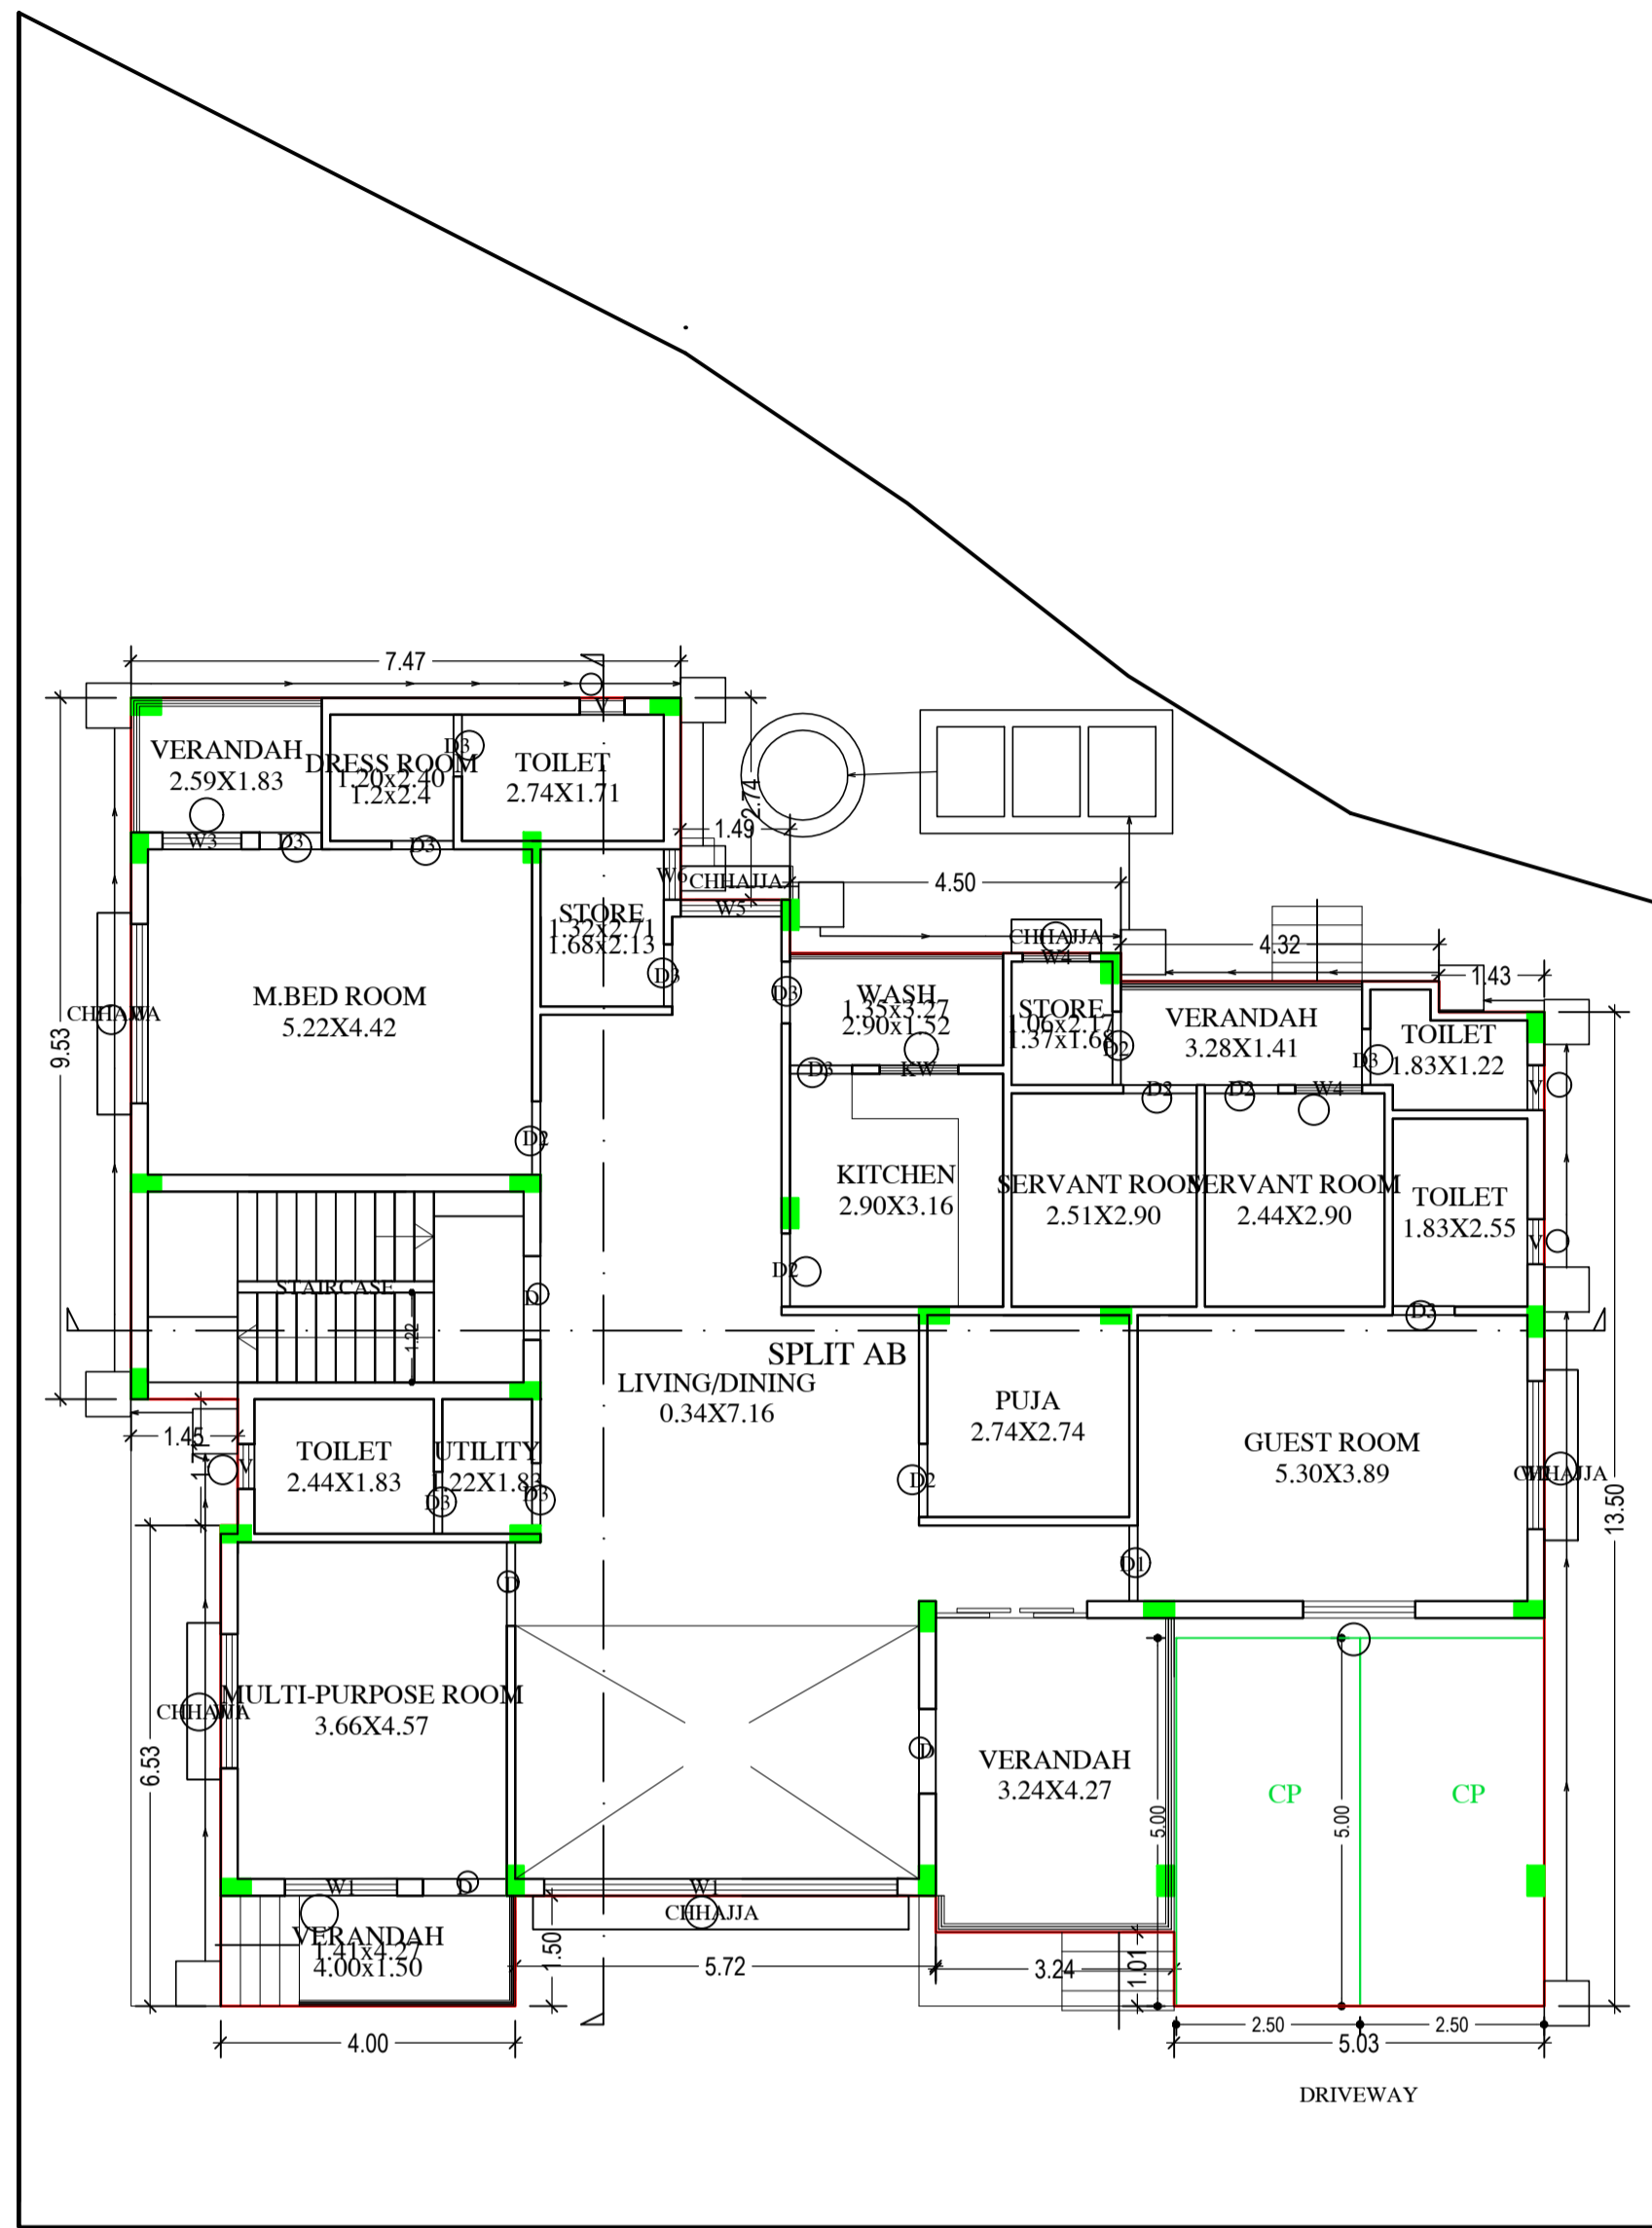



GROUND FLOOR PLAN (Proposed) (SCALE 1:100)

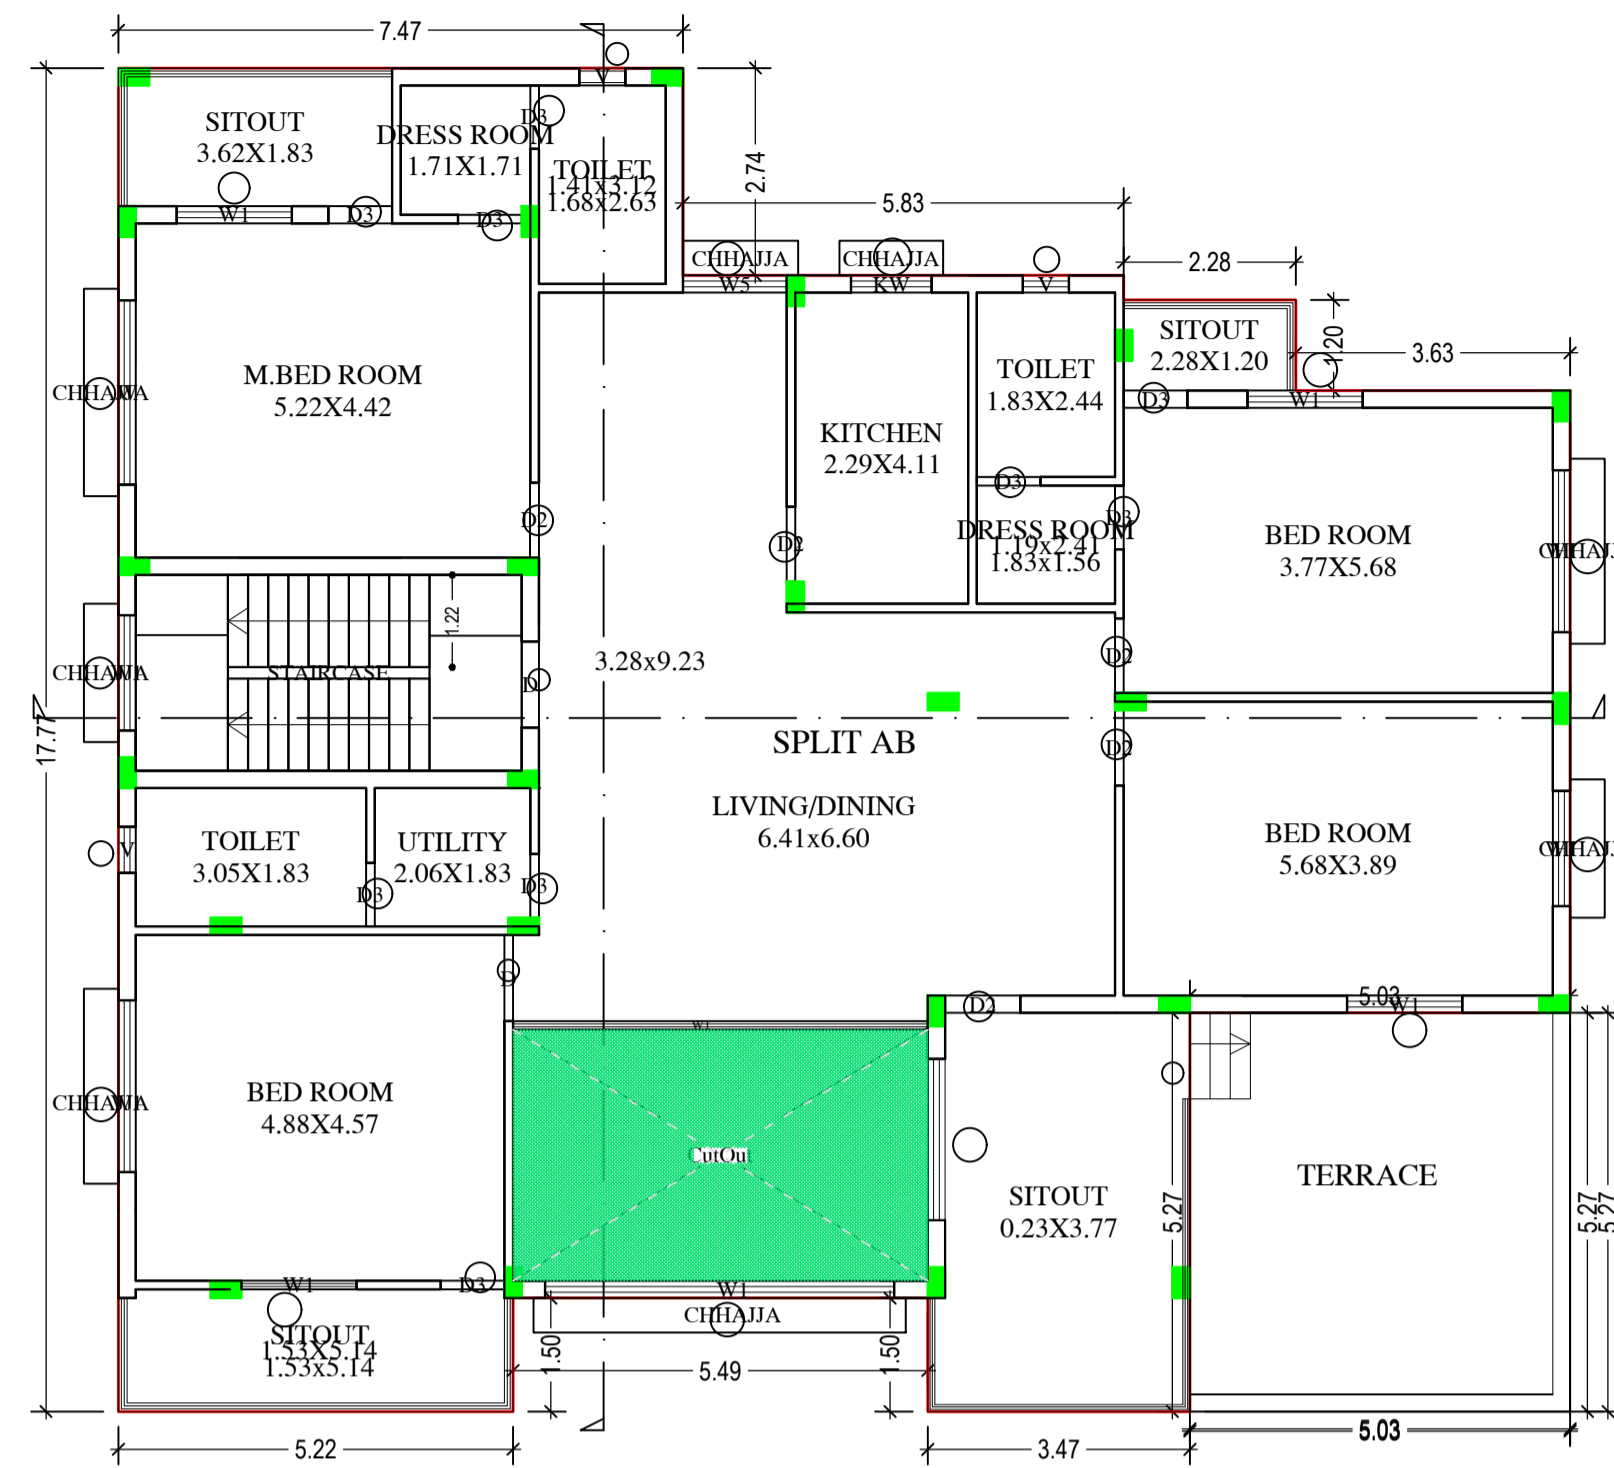


FIRST FLOOR PLAN (Proposed) (SCALE 1:100)

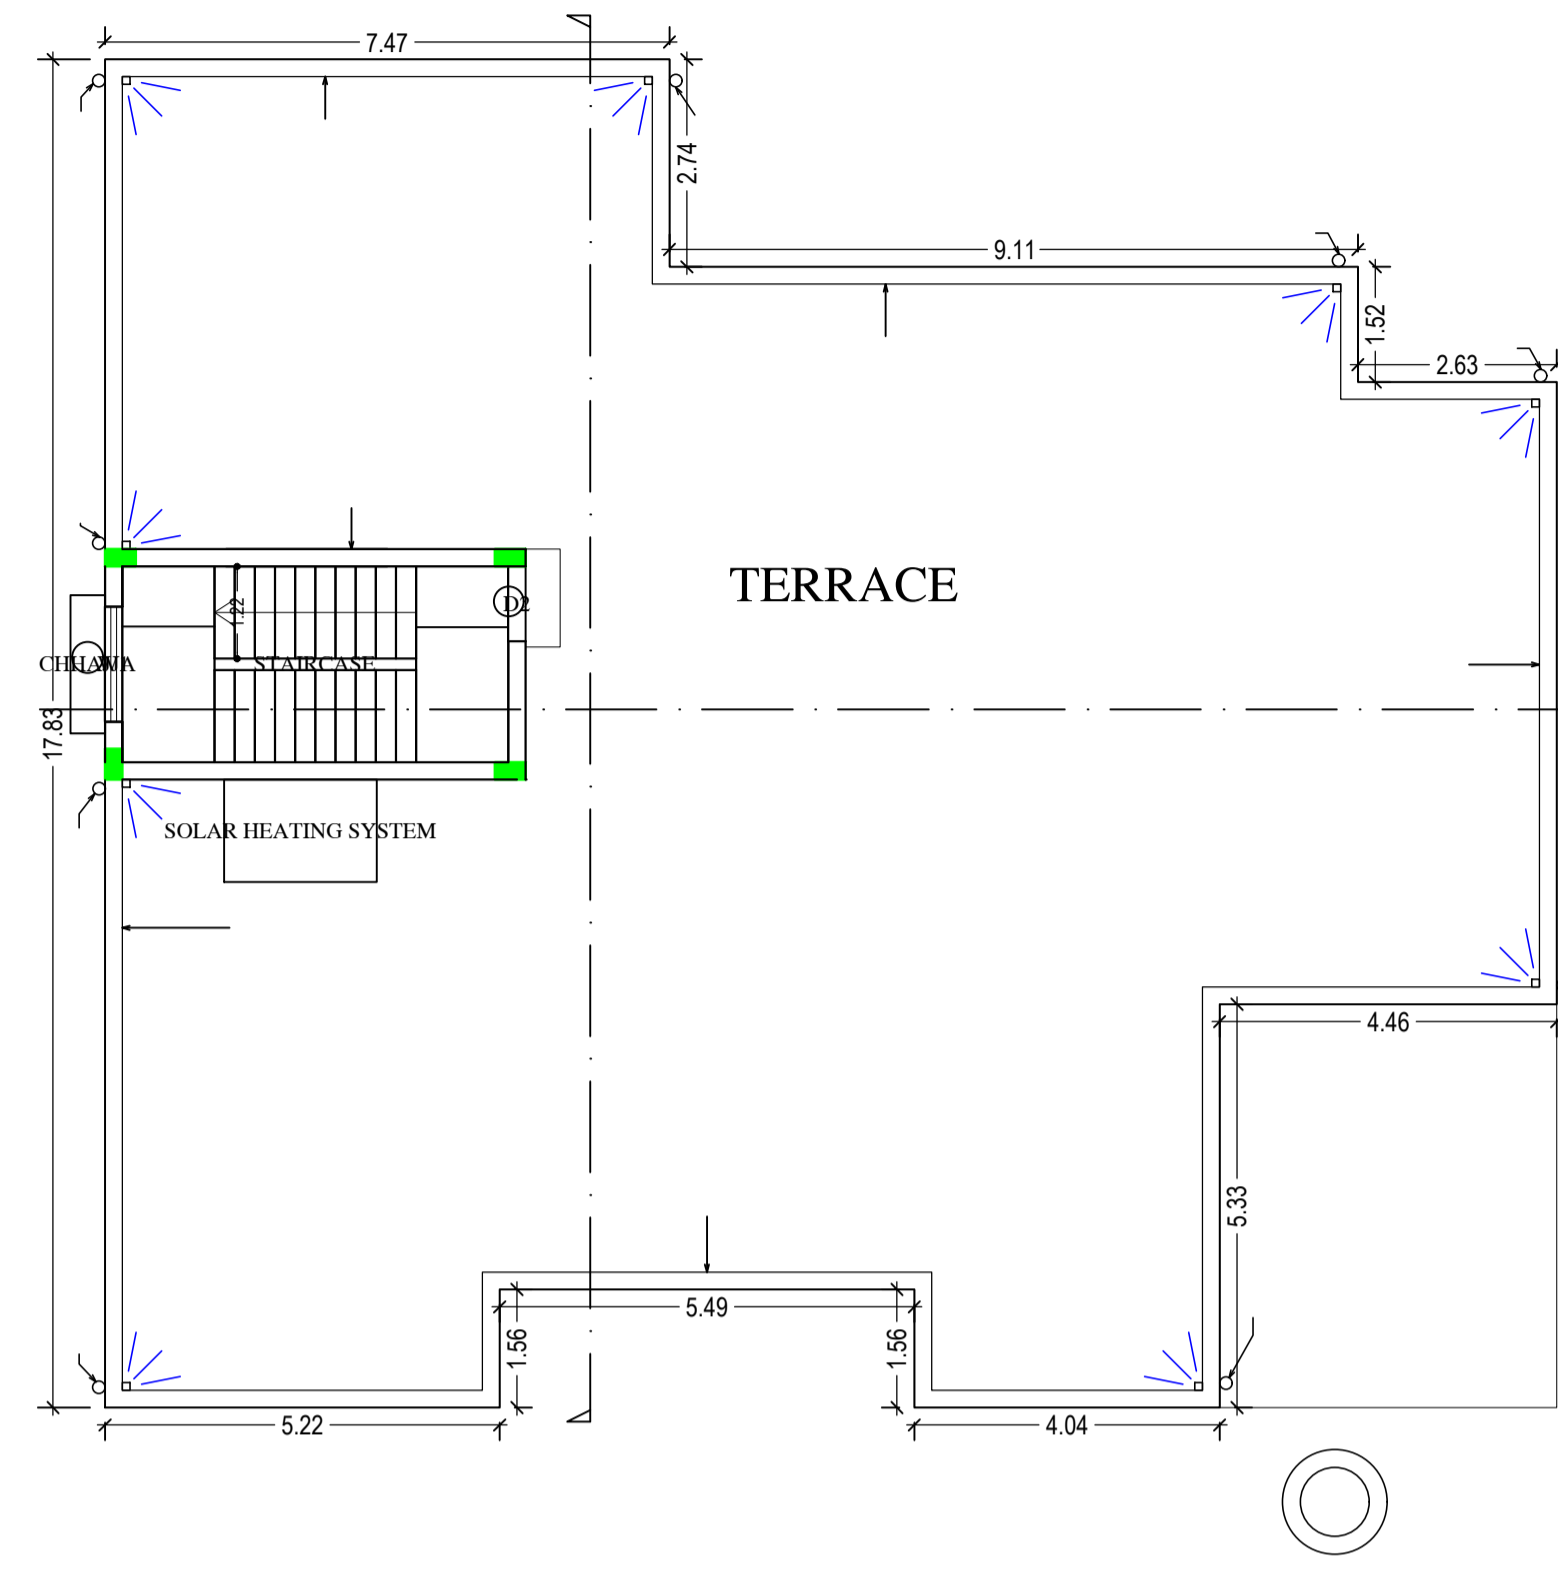


TERRACE FLOOR PLAN (SCALE 1:100)

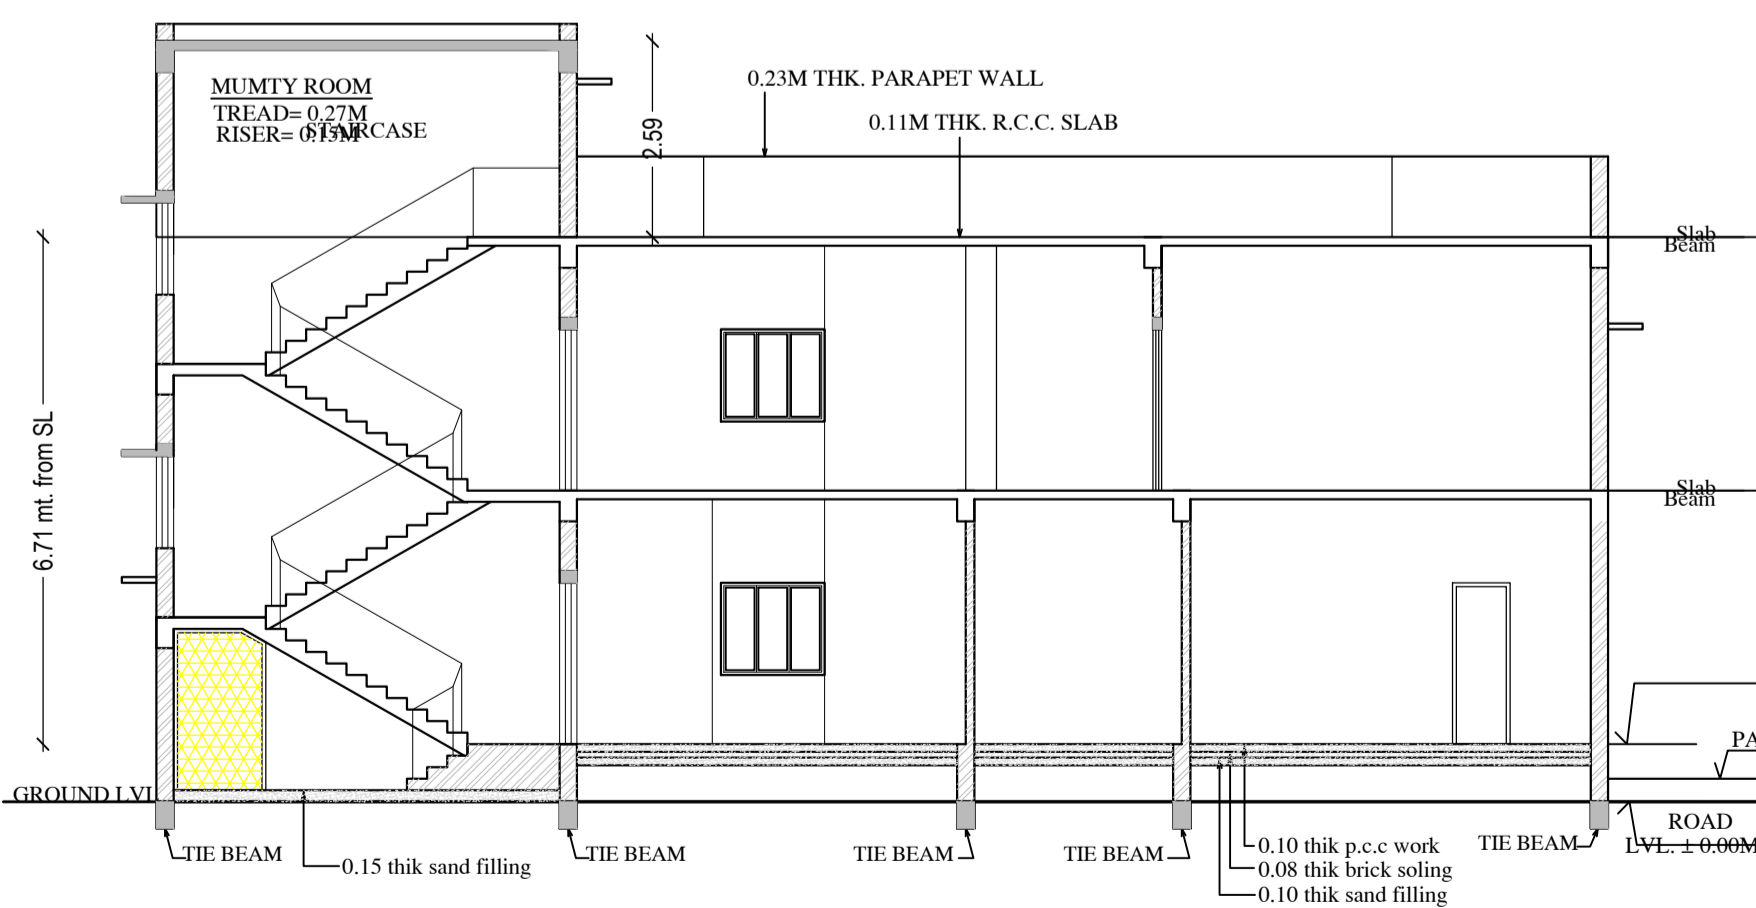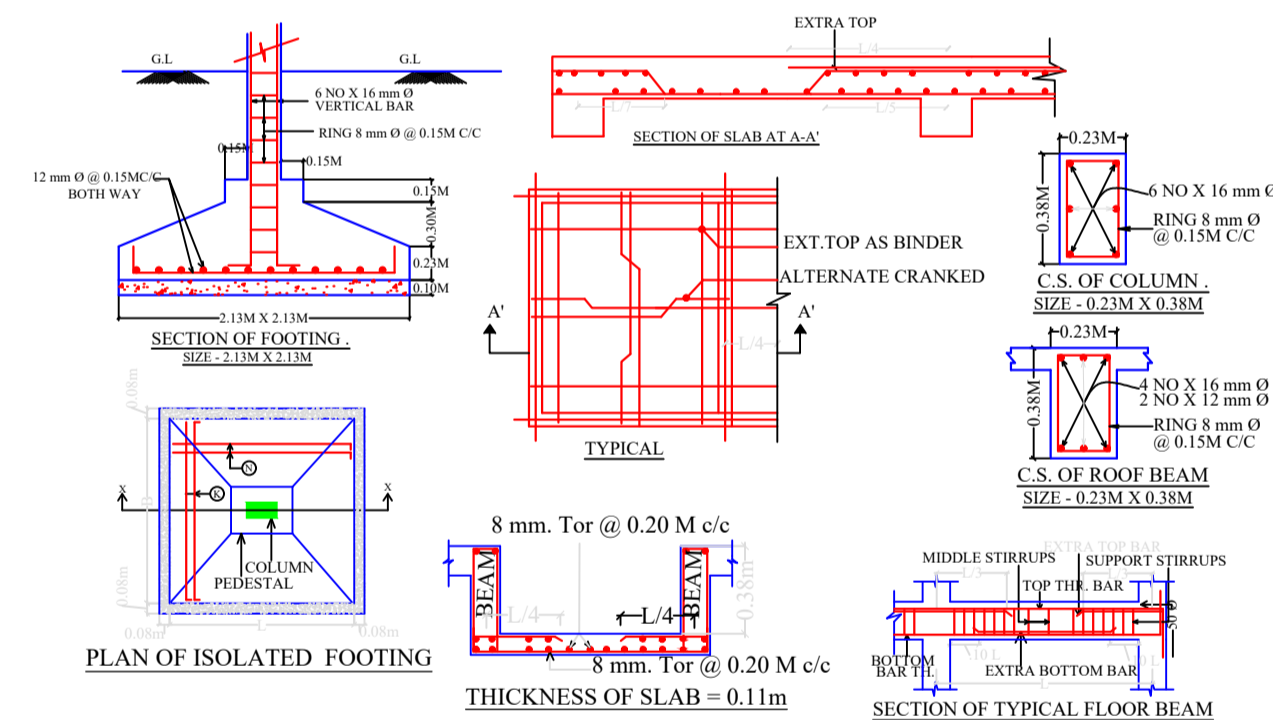


SECTION AT Y-Y SCALE - 1:100

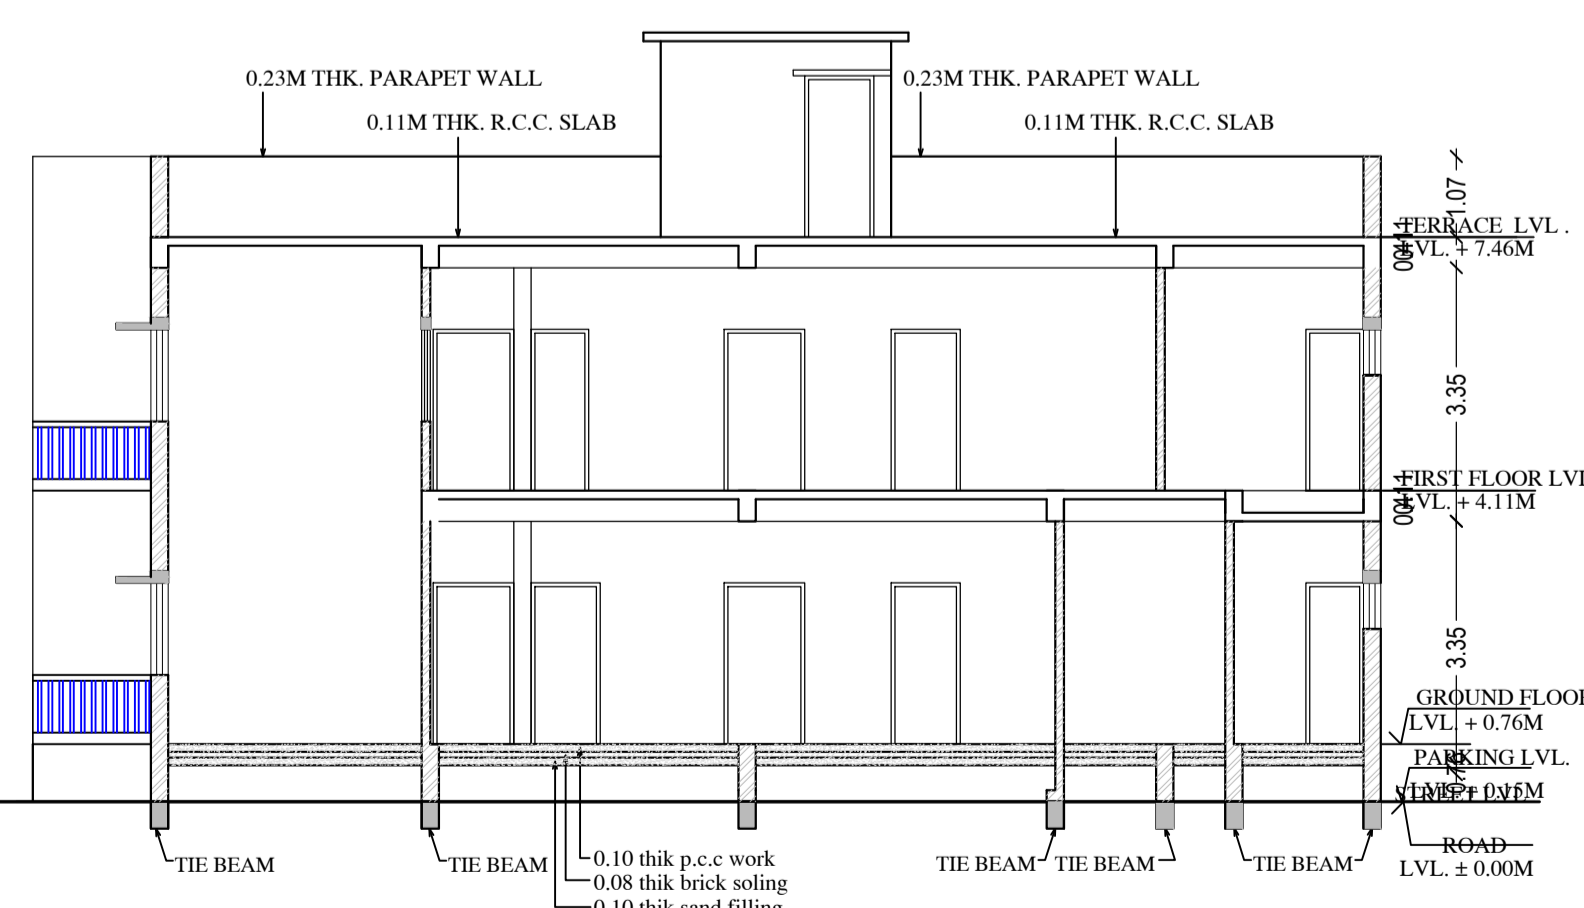

SECTION AT X-X SCALE - 1:100

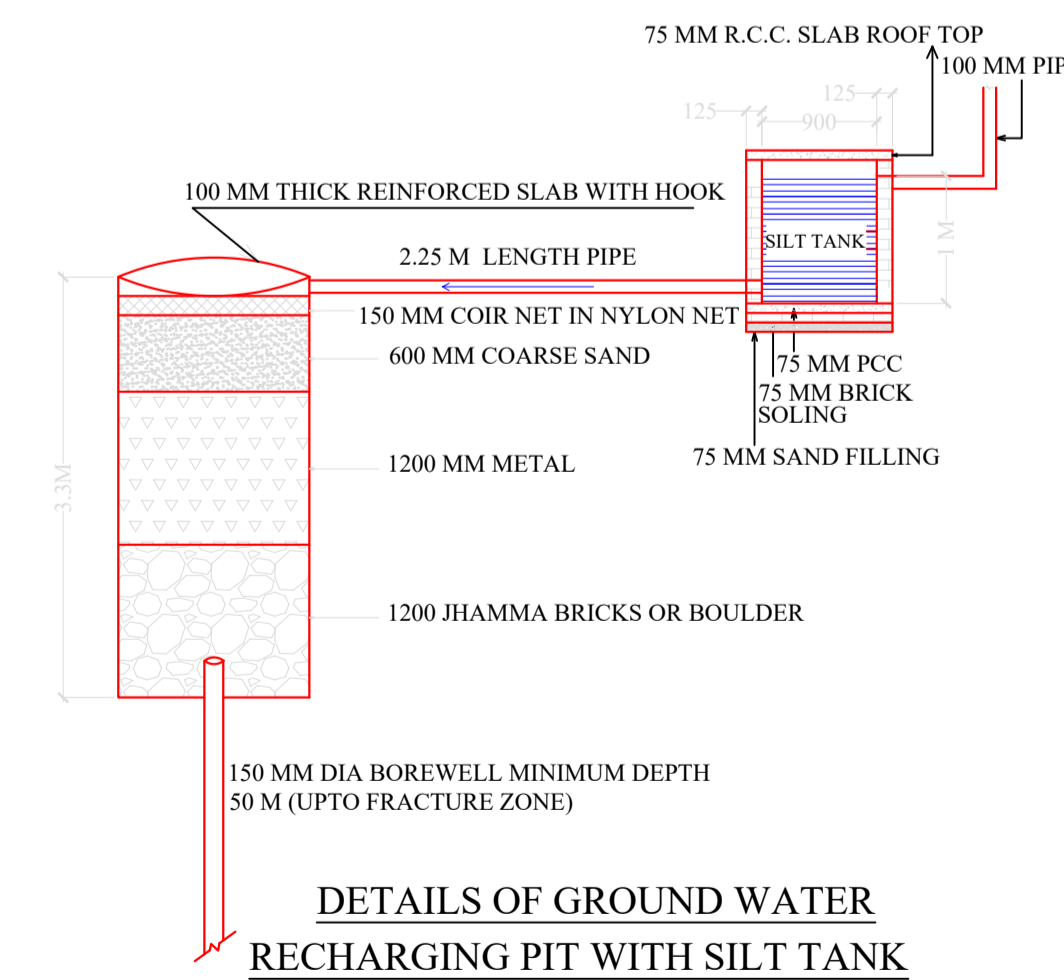

DETAILS OF GROUND WATER RECHARGING PIT WITH SILT TANK

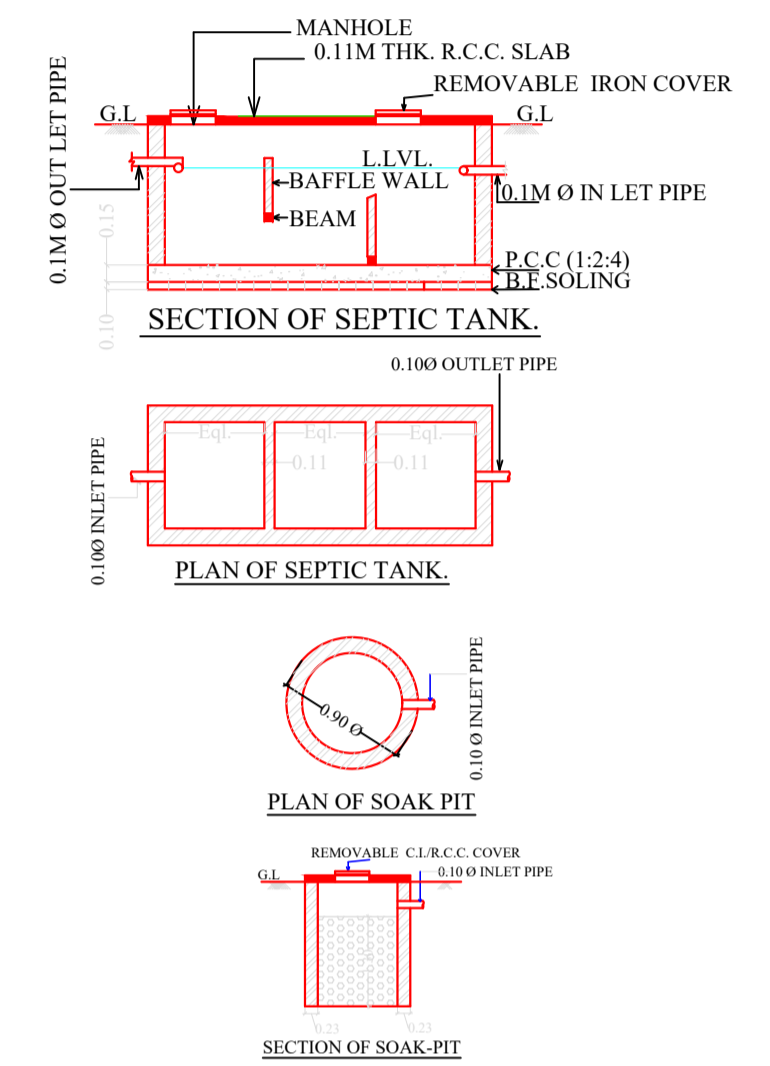

UnitBUA Table for Building :A (BUILDING)

FLOOR	Name	UnitBUA Type	UnitBUA Area	Carpet Area	No. of Rooms	No. of Tenement
GROUND FLOOR PLAN	SPLIT AB	FLAT	499.80	470.18	21	1
FIRST FLOOR PLAN	SPLIT AB	FLAT	0.00	0.00	16	0
Total:			499.80	470.18	37	1

Building :A (BUILDING)

Floor Name	Gross Builtup Area	Deductions From Gross BUA/Area in Sq.mt.	Total Built Up Area (Sq.mt.)	Proposed FAR Area (Sq.mt.)	Total FAR Area (Sq.mt.)	Total Consumed Additional FAR Area (Sq.mt.)	Trmt (No.)
Ground Floor	276.54	0.00	276.54	276.54	276.54	276.54	01
First Floor	268.00		249.78	249.78	249.78	249.78	
Terrace Floor	0.00		0.00	0.00	0.00	0.00	00
Total :	544.54	18.22	526.32	526.32	526.32	526.32	01
Total Number of Same Buildings :	1						
Total :	544.54	18.22	526.32	526.32	526.32	526.32	01

SCHEDULE OF DOOR:

BUILDING NAME	NAME	LENGTH	HEIGHT	NOS
A (BUILDING)	D3	0.76	2.10	01
A (BUILDING)	D3	0.84	2.10	18
A (BUILDING)	D2	0.99	2.10	11
A (BUILDING)	D3	1.03	2.10	01
A (BUILDING)	D	1.14	2.10	06

SCHEDULE OF WINDOW/VENTILATION:

BUILDING NAME	NAME	LENGTH	HEIGHT	NOS
A (BUILDING)	V	0.61	0.61	07
A (BUILDING)	W6	0.69	1.20	01
A (BUILDING)	W4	0.91	1.20	02
A (BUILDING)	KW	1.07	1.20	02
A (BUILDING)	W3	1.07	1.20	01
A (BUILDING)	W5	1.37	1.20	02
A (BUILDING)	W1	1.52	1.20	08
A (BUILDING)	W1	1.82	1.20	01
A (BUILDING)	W2	2.01	1.20	01
A (BUILDING)	W1	2.14	1.20	01
A (BUILDING)	W1	2.27	1.20	01
A (BUILDING)	W	2.44	1.20	02
A (BUILDING)	W1	4.80	1.20	01
A (BUILDING)	W1	5.49	1.20	01

LTP NAME AND SIGNATURE	STRUCTURAL ENG'S NAME AND SIGNATURE	BUILDER NAME AND SIGNATURE	DIGITAL SIGNATURE
Premendra Krishna Mitra JNAC/ENG/0005/2017			