


SCOUT & GUIDE
TRAINING CENTER

COY'S QUATER
ROAD NO. 23
17.58 M WIDE ROAD

KADMA BOYS' SCHOOL

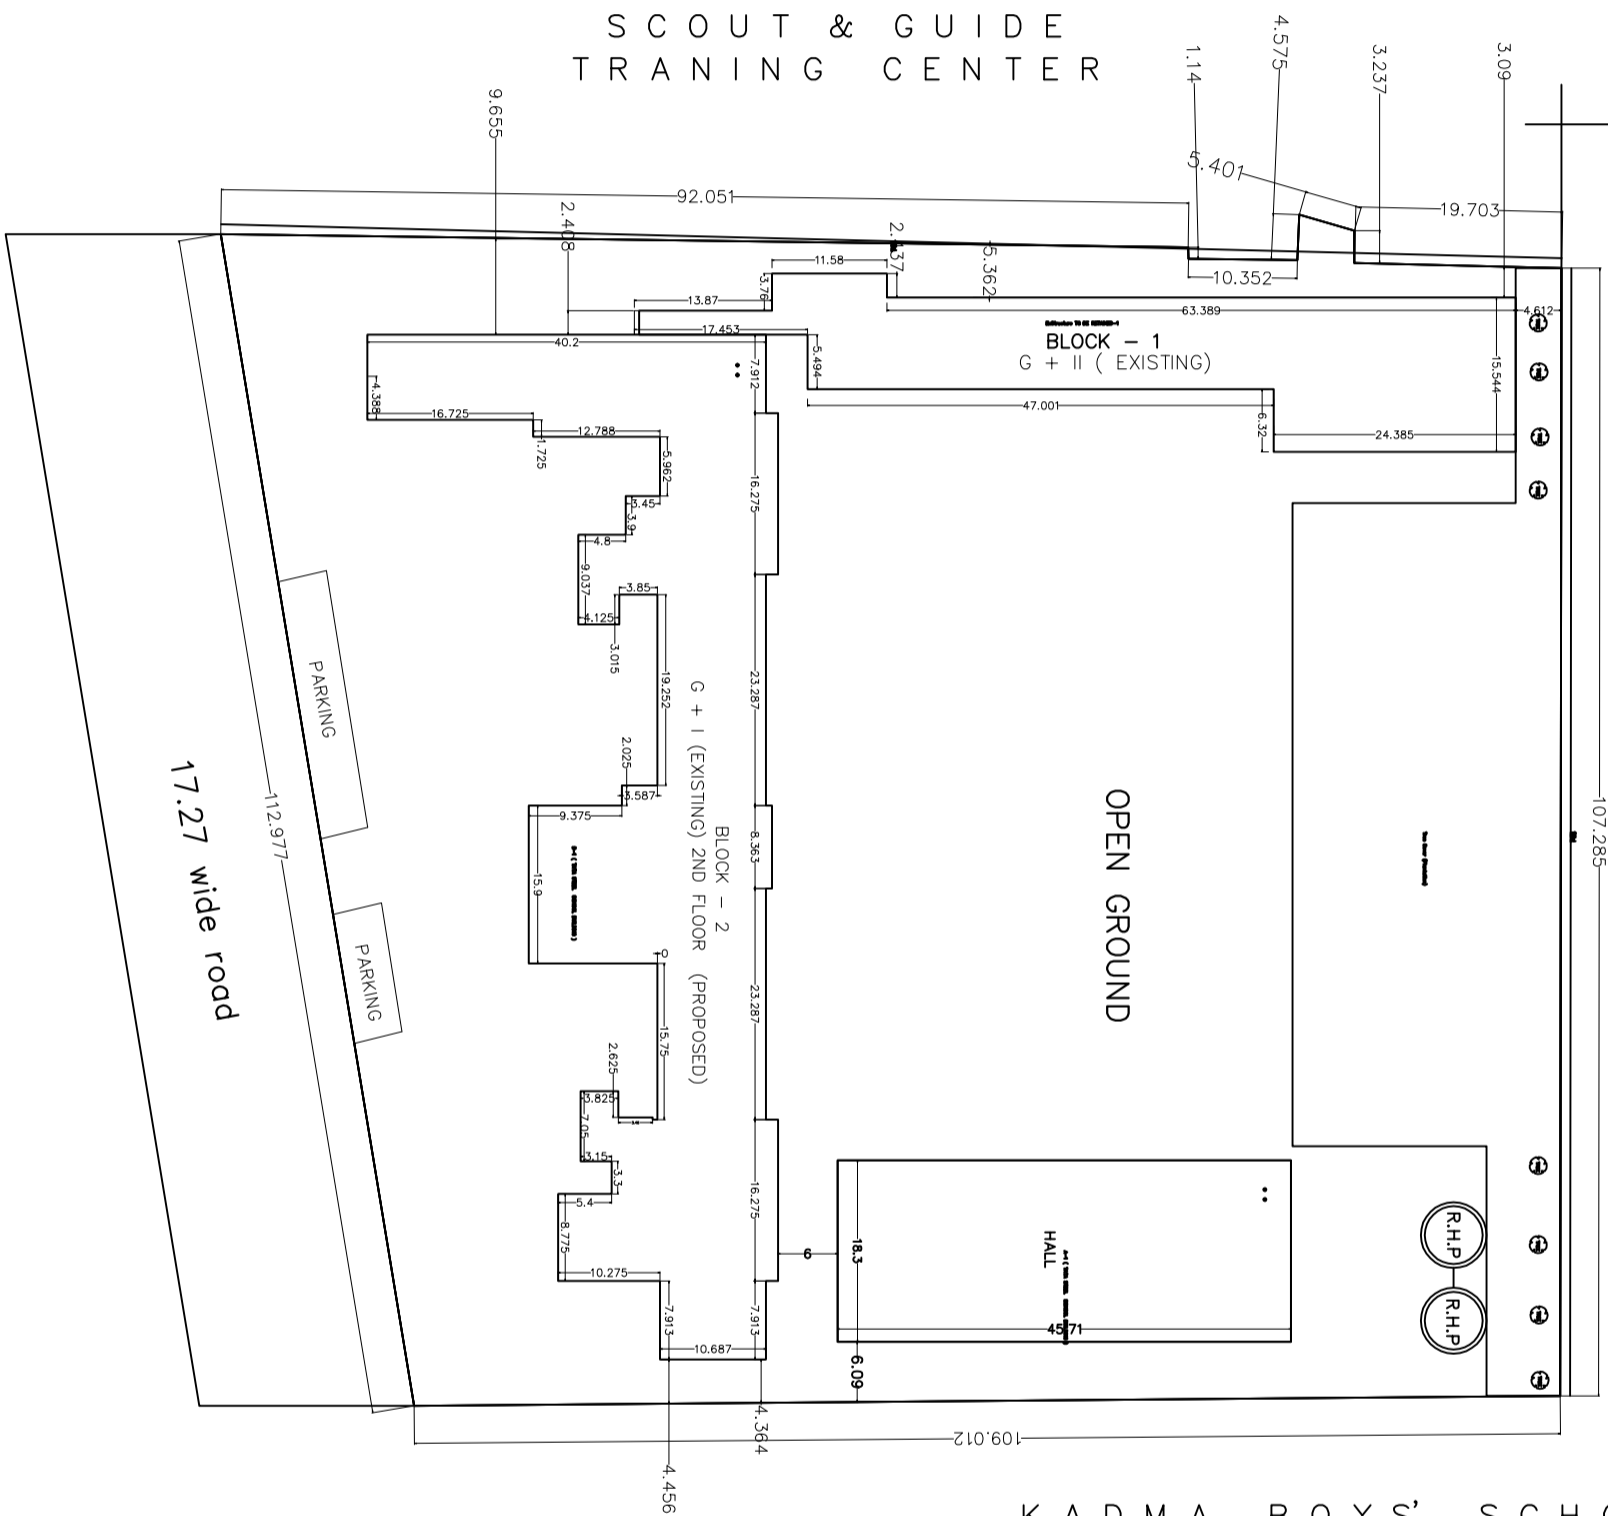

SITE PLAN

SCALE : 1:200