




Proposal Basic Information	
Proposal File No.	JNAC/BPI/0146/W3/2018
Owner Name	Munna Sarvan Singh and Sixteen Others
Khata No	85
Plot No	260
Village Name	BELDIH
Use	Residential
SubUse	Residential Bldg/Apartment

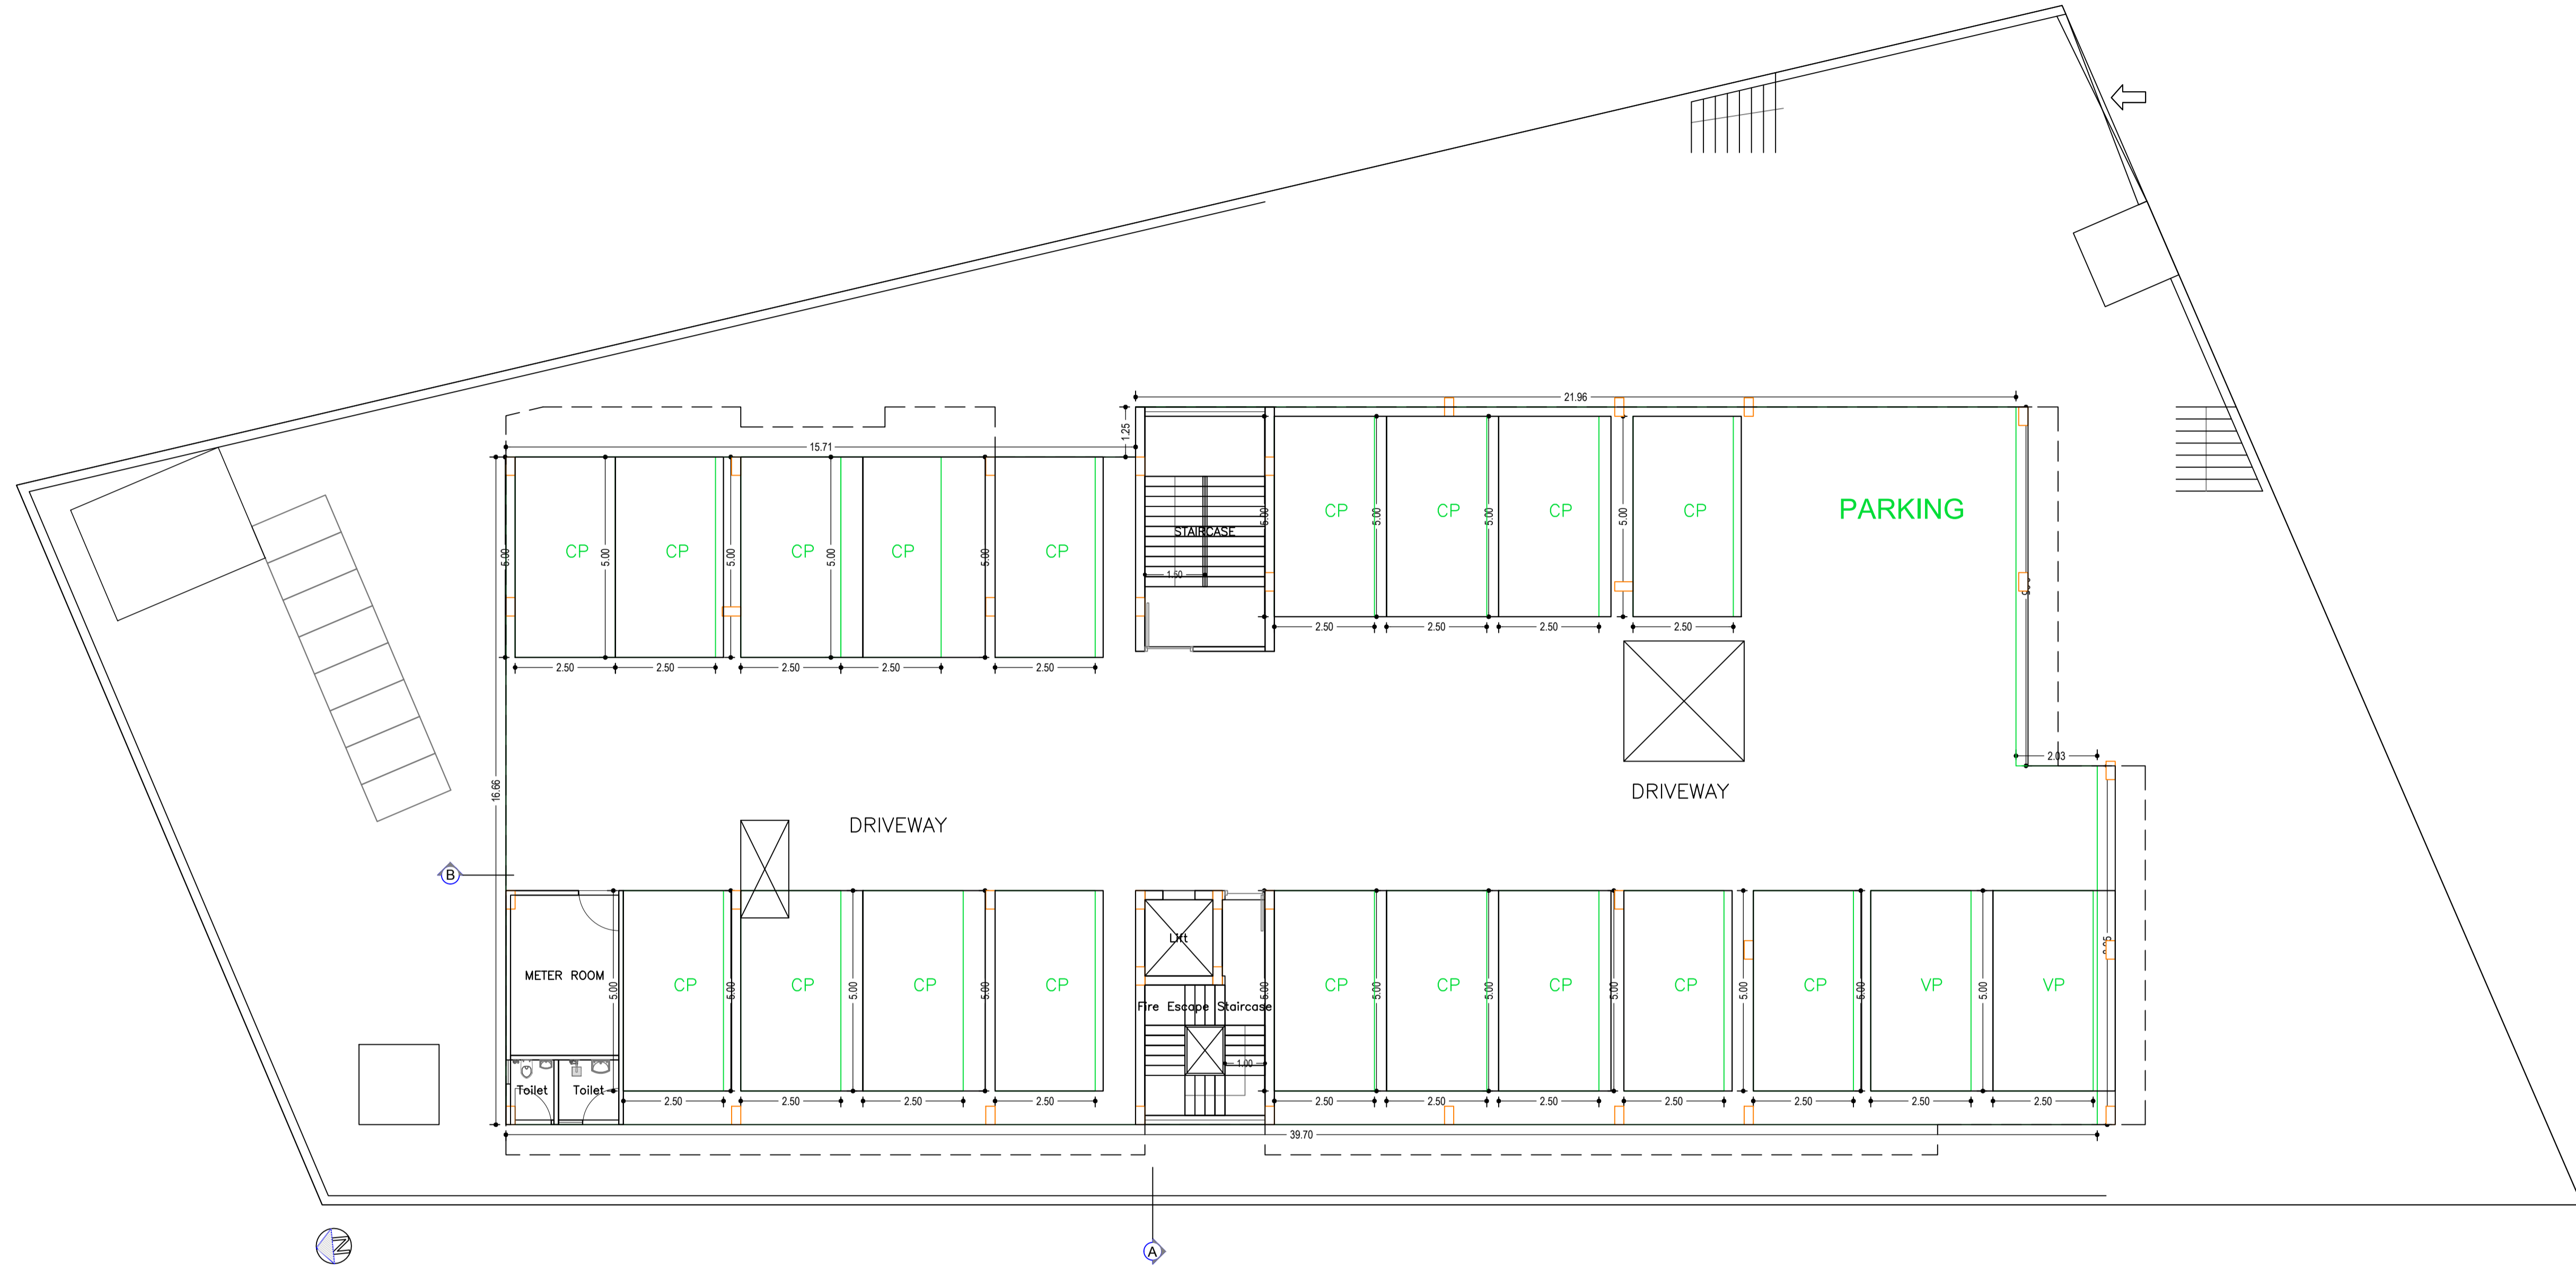


PARKING FLOOR PLAN  
(SCALE 1:100)

LTP NAME AND SIGNATURE	STRUCTURAL ENG'S NAME AND SIGNATURE	BUILDER NAME AND SIGNATURE	DIGITAL SIGNATURE
Vineet Sinha JNAC/ARC/0020/2017			




Proposal Basic Information	
Proposal File No.	JNAC/BP/0146/W3/2018
Owner Name	Munna Sarvan Singh and Sixteen Others
Khata No	85
Plot No	260
Village Name	BELDIH
Use	Residential
SubUse	Residential Bldg/Apartment

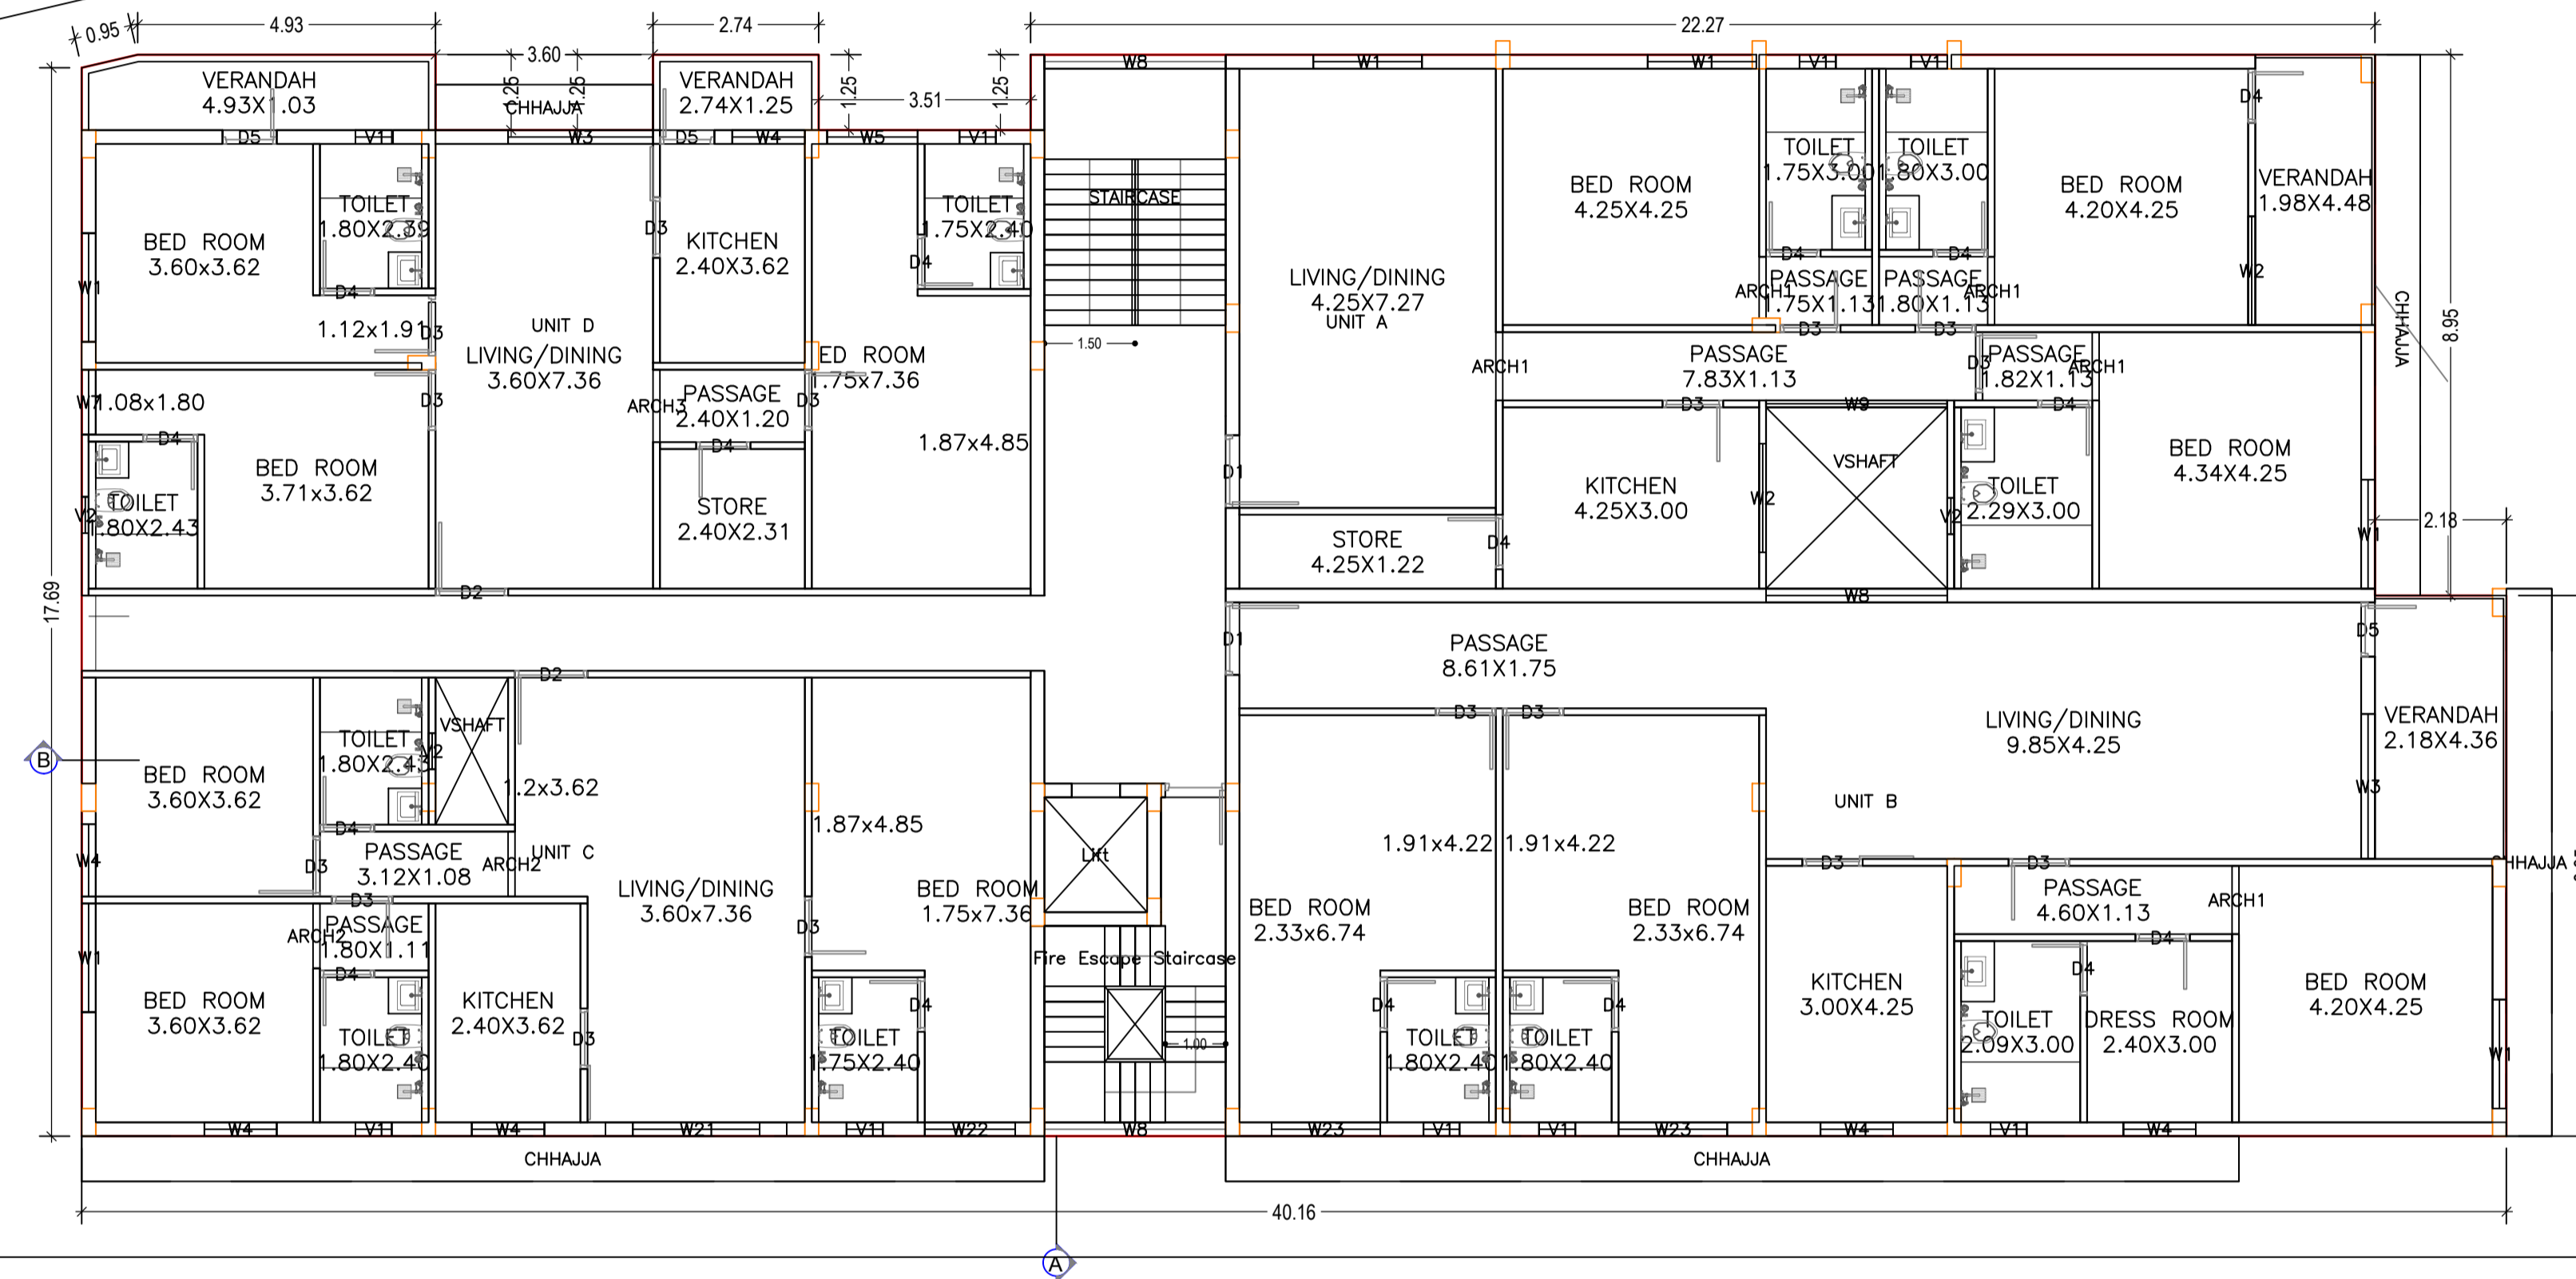

TYPICAL - 1& 2 FLOOR PLAN  
(Proposed)  
(SCALE 1:100)

LTP NAME AND SIGNATURE	STRUCTURAL ENG'S NAME AND SIGNATURE	BUILDER NAME AND SIGNATURE	DIGITAL SIGNATURE
Vineet Sinha JNAC/ARC/0020/2017			

Proposal Basic Information	
Proposal File No.	JNAC/BP/0146/W3/2018
Owner Name	Munna Sarvan Singh and Sixteen Others
Khata No	85
Plot No	260
Village Name	BELDIH
Use	Residential
SubUse	Residential Bldg/Apartment

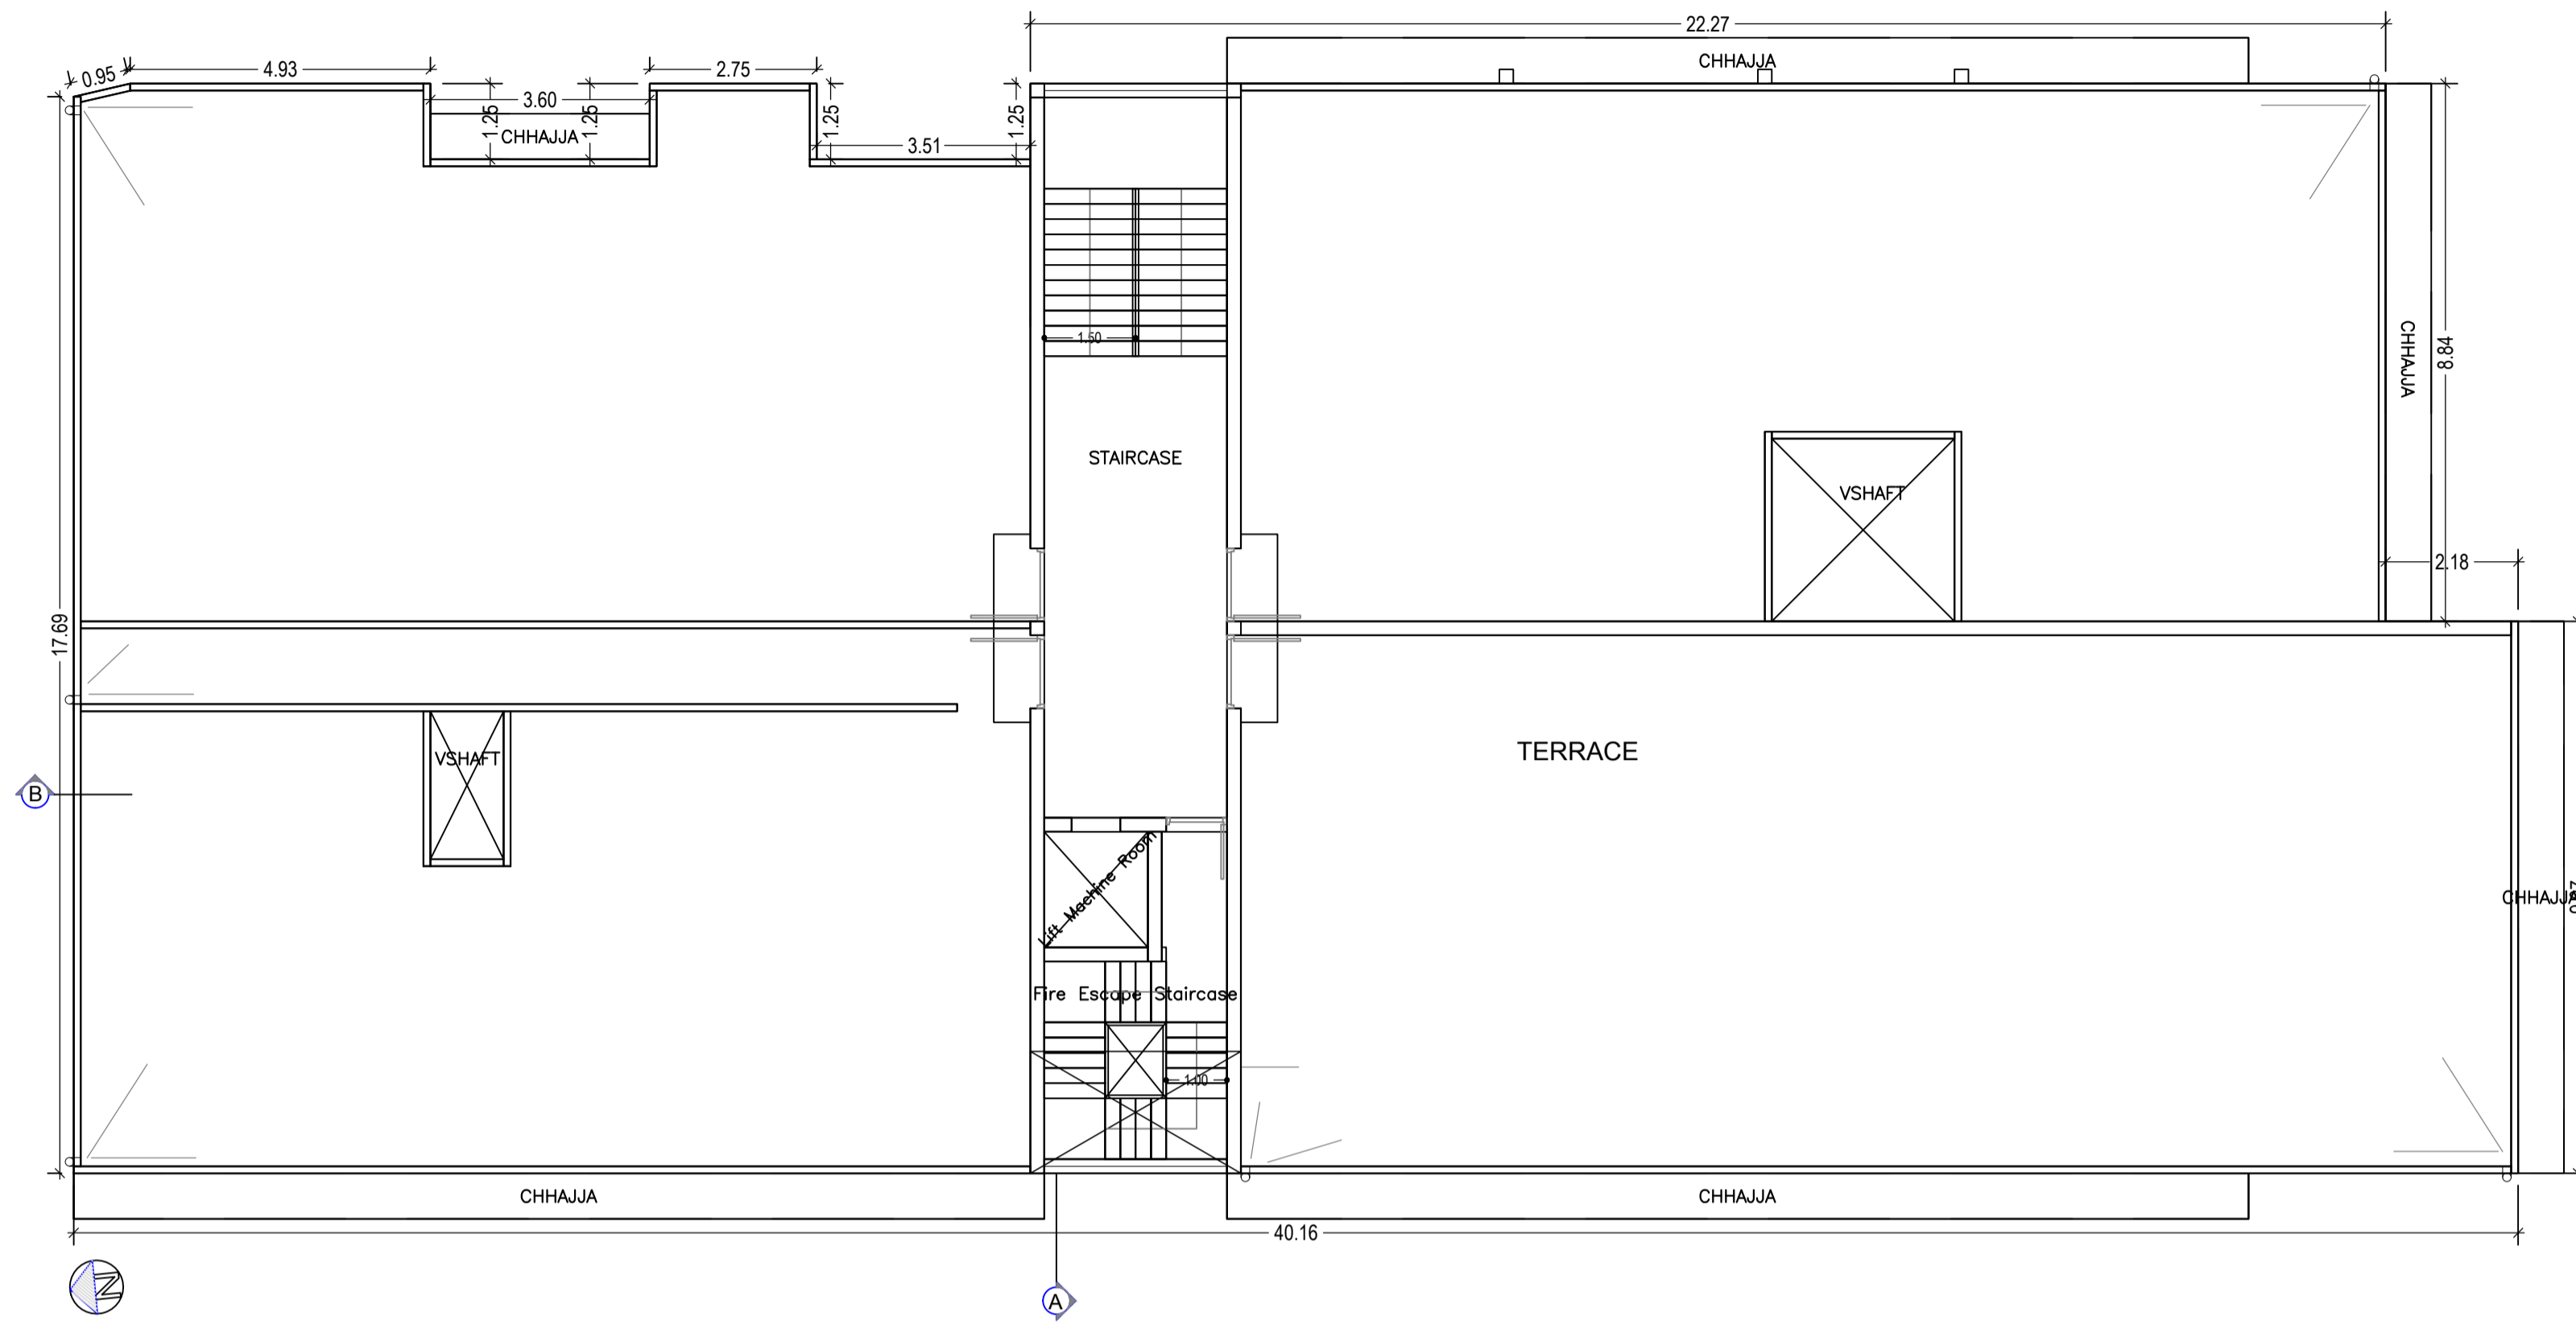

TERRACE FLOOR PLAN  
(SCALE 1:100)

LTP NAME AND SIGNATURE	STRUCTURAL ENG'S NAME AND SIGNATURE	BUILDER NAME AND SIGNATURE	DIGITAL SIGNATURE
Vineet Sinha JNAC/ARC/0020/2017			

Proposal Basic Information	
Proposal File No.	JNAC/BP/0146/W3/2018
Owner Name	Munna Sarvan Singh and Sixteen Others
Khata No	85
Plot No	260
Village Name	BELDIH
Use	Residential
SubUse	Residential Bldg/Apartment

Building :A (6 LSA)

Floor Name	Total Built Up Area (Sq.mt.)	Deductions (Area in Sq.mt.)					Proposed FAR Area (Sq.mt.)	Add Area In FAR (Sq.mt.)	Total FAR Area (Sq.mt.)	Total Consumed Additional FAR Area (Sq.mt.)	Trmt (No.)
		Stair/Case	Lift	VShaft	Accessory Use	Parking					
Parking Floor	673.15	12.03	0.00	0.00	14.66	625.98	0.00	17.25	20.48	20.48	00
First Floor	690.49	12.03	3.23	11.92	0.00	0.00	663.31	0.00	663.31	663.31	04
Second Floor	690.49	12.03	3.23	11.92	0.00	0.00	663.31	0.00	663.31	663.31	04
Terrace Floor	0.00	0.00	0.00	0.00	0.00	0.00	0.00	0.00	0.00	0.00	00
Total :	2054.13	36.09	6.46	23.84	14.66	625.98	1326.62	17.25	1347.10	1347.10	08
Total Number of Same Buildings :	1										
Total :	2054.13	36.09	6.46	23.84	14.66	625.98	1326.62	17.25	1347.10	1347.10	08

SCHEDULE OF DOOR:

BUILDING NAME	NAME	LENGTH	HEIGHT	NOS
A (6 LSA)	D4	0.90	2.10	32
A (6 LSA)	D5	0.90	2.10	06
A (6 LSA)	D3	1.00	2.10	32
A (6 LSA)	ARCH2	1.08	2.10	04
A (6 LSA)	ARCH1	1.13	2.10	10
A (6 LSA)	D2	1.20	2.10	04
A (6 LSA)	ARCH3	1.20	2.10	02
A (6 LSA)	D1	1.20	2.10	04

UnitBUA Table for Building :A (6 LSA)



FLOOR	Name	UnitBUA Type	UnitBUA Area	Carpet Area	No. of Rooms	No. of Tenement
TYPICAL - 18 2 FLOOR PLAN	UNIT A	FLAT	159.21	146.18	14	8
	UNIT B	FLAT	192.08	173.57	12	
	UNIT C	FLAT	118.59	107.00	10	
	UNIT D	FLAT	133.48	121.25	12	
Total:	-	-	1206.73	1096.01	96	8

SCHEDULE OF WINDOW/VENTILATION:

BUILDING NAME	NAME	LENGTH	HEIGHT	NOS
A (6 LSA)	V2	0.60	0.60	06
A (6 LSA)	V1	0.60	0.60	18
A (6 LSA)	W7	1.08	1.20	02
A (6 LSA)	W4	1.20	1.20	12
A (6 LSA)	W5	1.50	1.20	02
A (6 LSA)	W22	1.50	1.80	02
A (6 LSA)	W1	1.80	1.20	12
A (6 LSA)	W2	1.80	1.20	04
A (6 LSA)	W23	1.80	1.50	04
A (6 LSA)	W3	2.40	1.20	04
A (6 LSA)	W21	3.00	1.20	02
A (6 LSA)	W8	3.00	1.20	06
A (6 LSA)	W9	3.00	1.20	02

LTP NAME AND SIGNATURE	STRUCTURAL ENG'S NAME AND SIGNATURE	BUILDER NAME AND SIGNATURE	DIGITAL SIGNATURE
Vineet Sinha JNAC/ARC/0020/2017			


Proposal Basic Information	
Proposal File No.	JNAC/BPI/0146/W3/2018
Owner Name	Munna Sarvan Singh and Sixteen Others
Khata No	85
Plot No	260
Village Name	BELDIH
Use	Residential
SubUse	Residential Bldg/Apartment

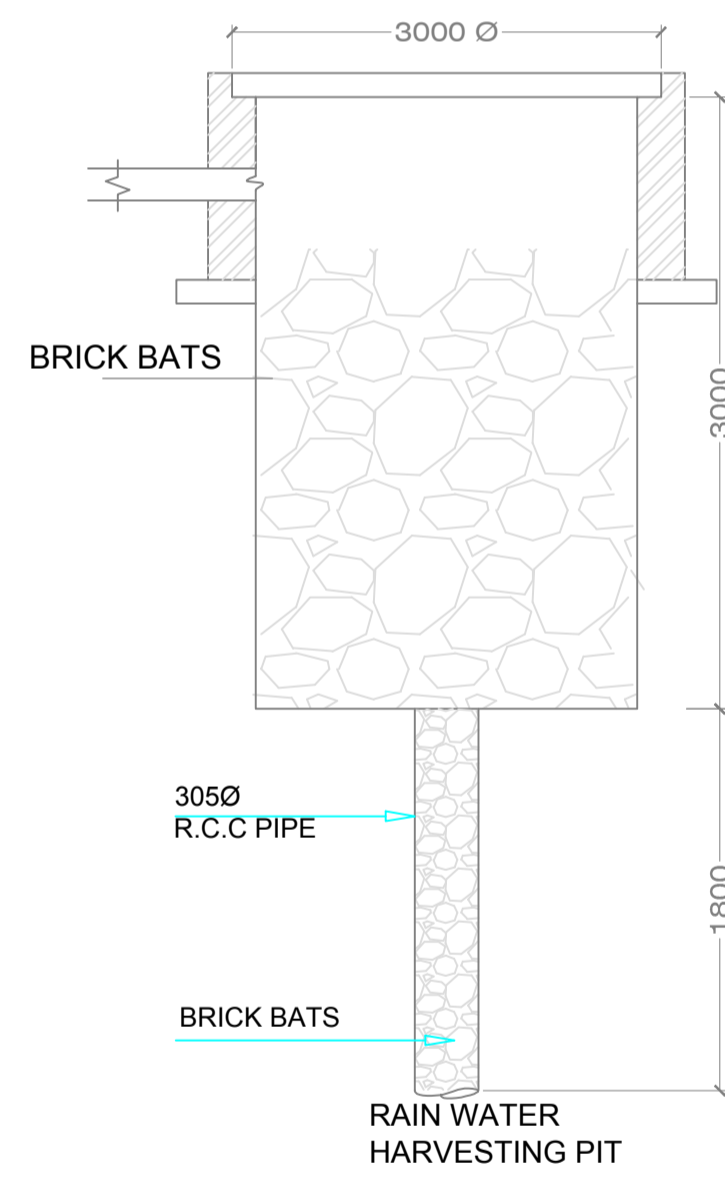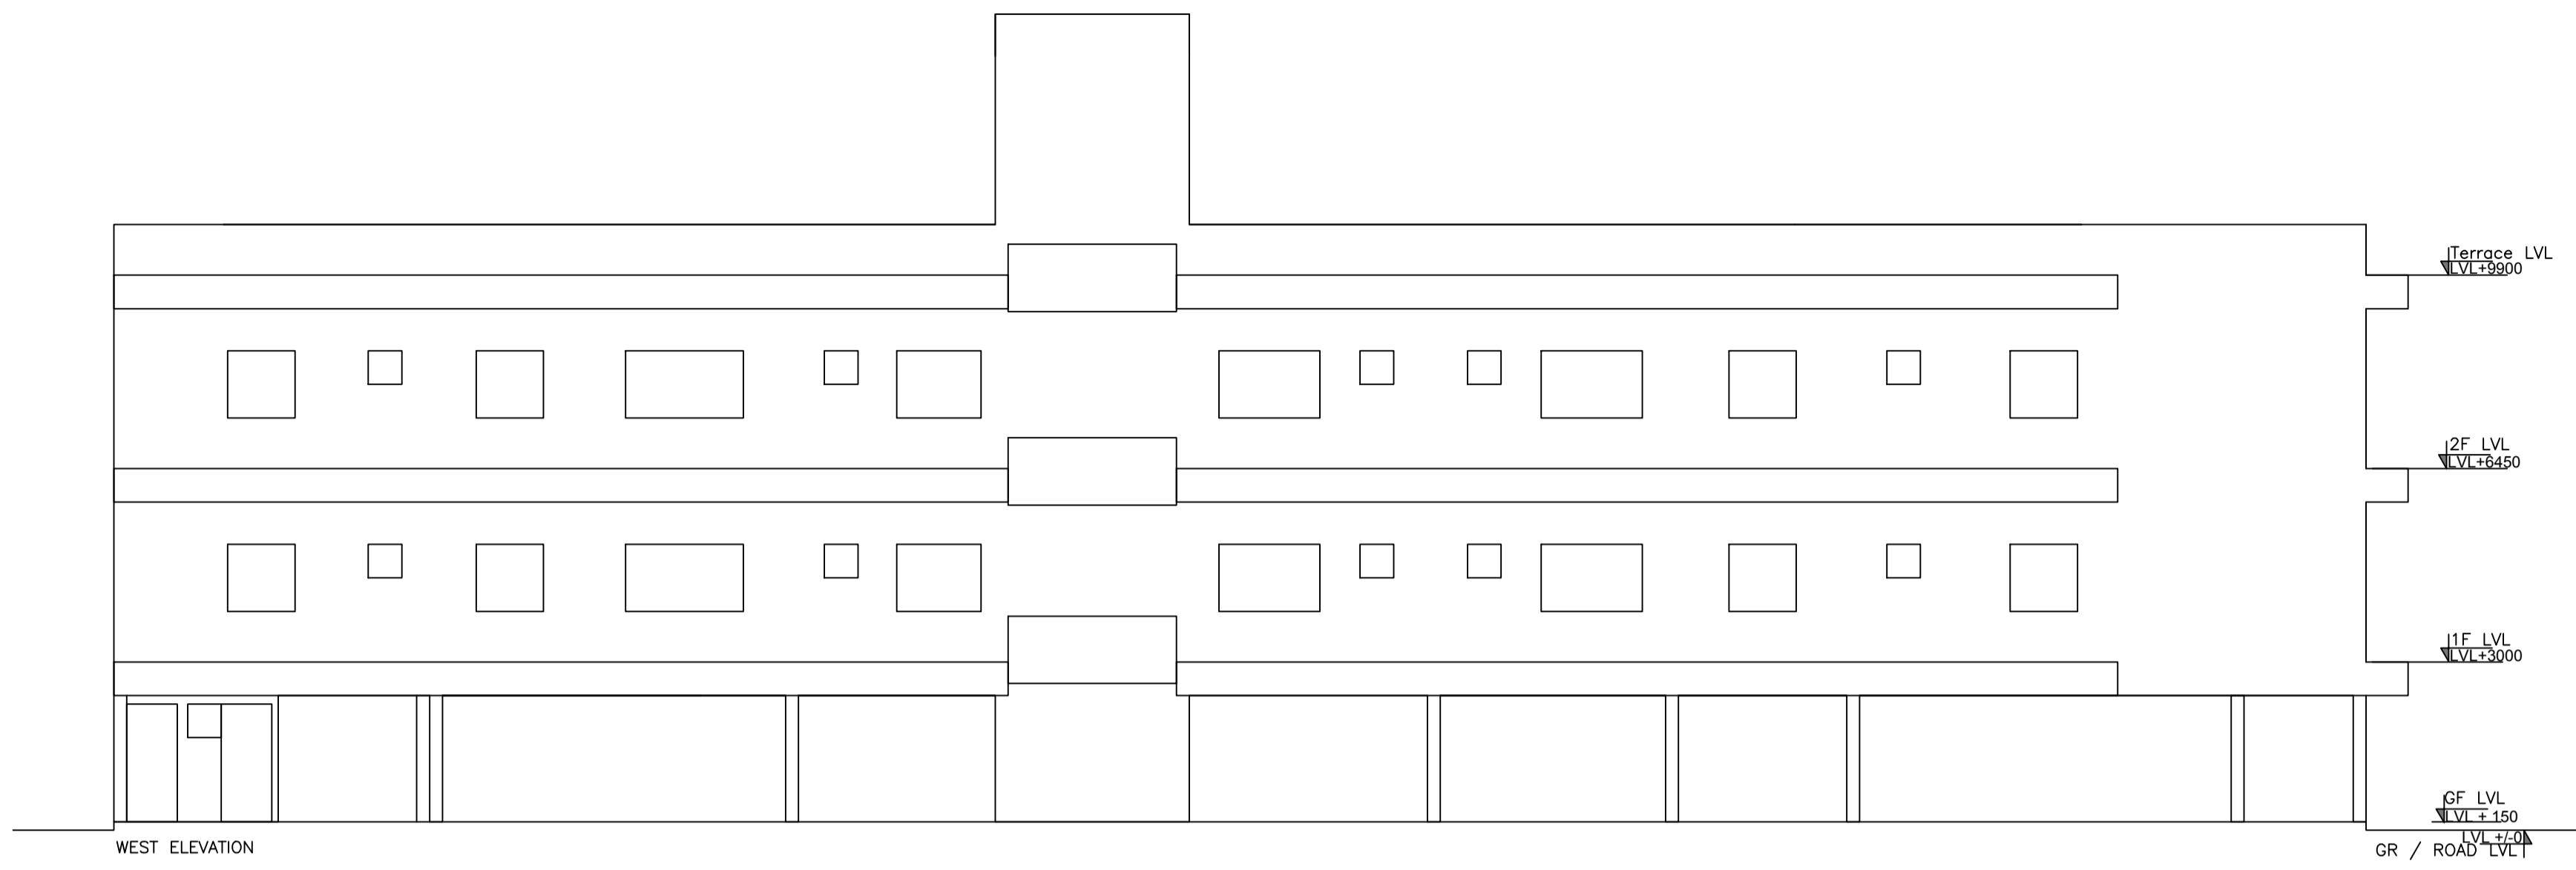

LTP NAME AND SIGNATURE	STRUCTURAL ENG'S NAME AND SIGNATURE	BUILDER NAME AND SIGNATURE	DIGITAL SIGNATURE
Vineet Sinha JNAC/ARC/0020/2017			




Proposal Basic Information	
Proposal File No.	JNAC/BPI/0146/W3/2018
Owner Name	Munna Sarvan Singh and Sixteen Others
Khata No	85
Plot No	260
Village Name	BELDIH
Use	Residential
SubUse	Residential Bldg/Apartment

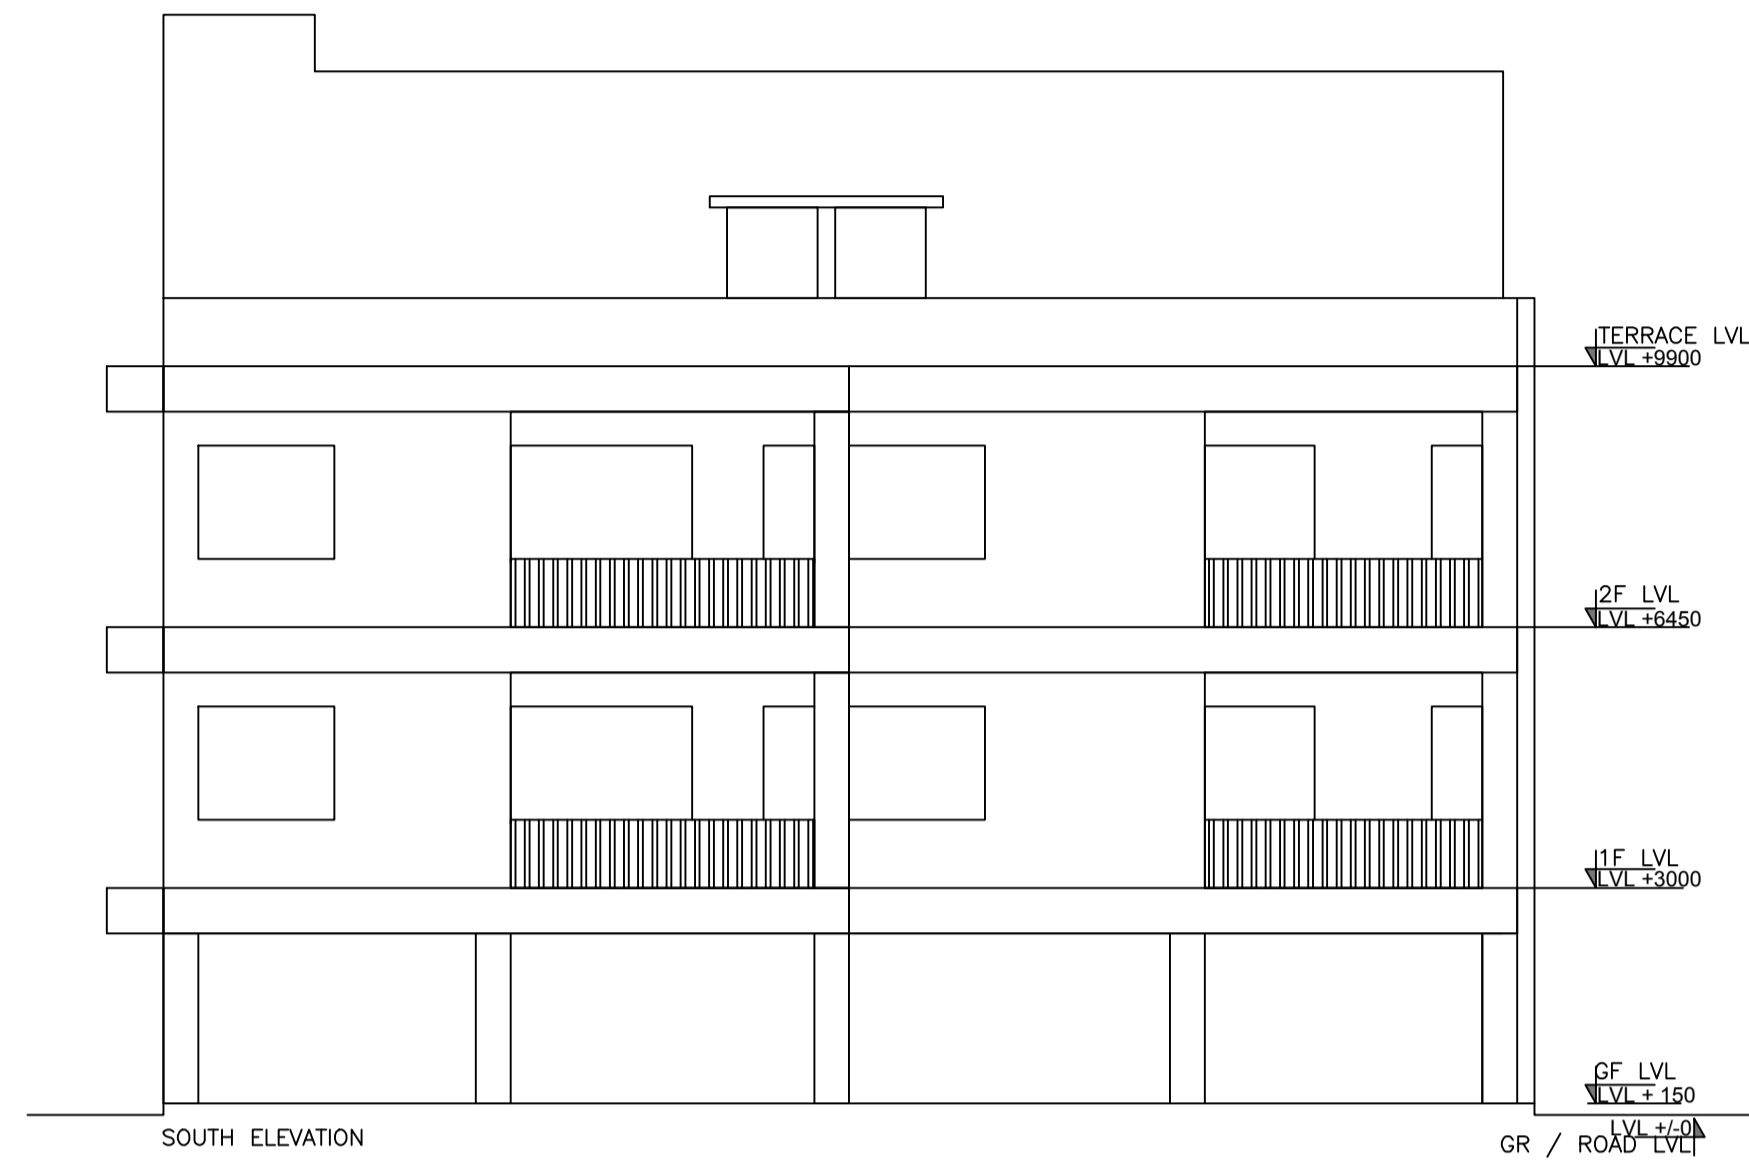

LTP NAME AND SIGNATURE	STRUCTURAL ENG'S NAME AND SIGNATURE	BUILDER NAME AND SIGNATURE	DIGITAL SIGNATURE
Vineet Sinha JNAC/ARC/0020/2017			



Proposal Basic Information	
Proposal File No.	JNAC/BP/0146/W3/2018
Owner Name	Munna Sarvan Singh and Sixteen Others
Khata No	85
Plot No	260
Village Name	BELDIH
Use	Residential
SubUse	Residential Bldg/Apartment

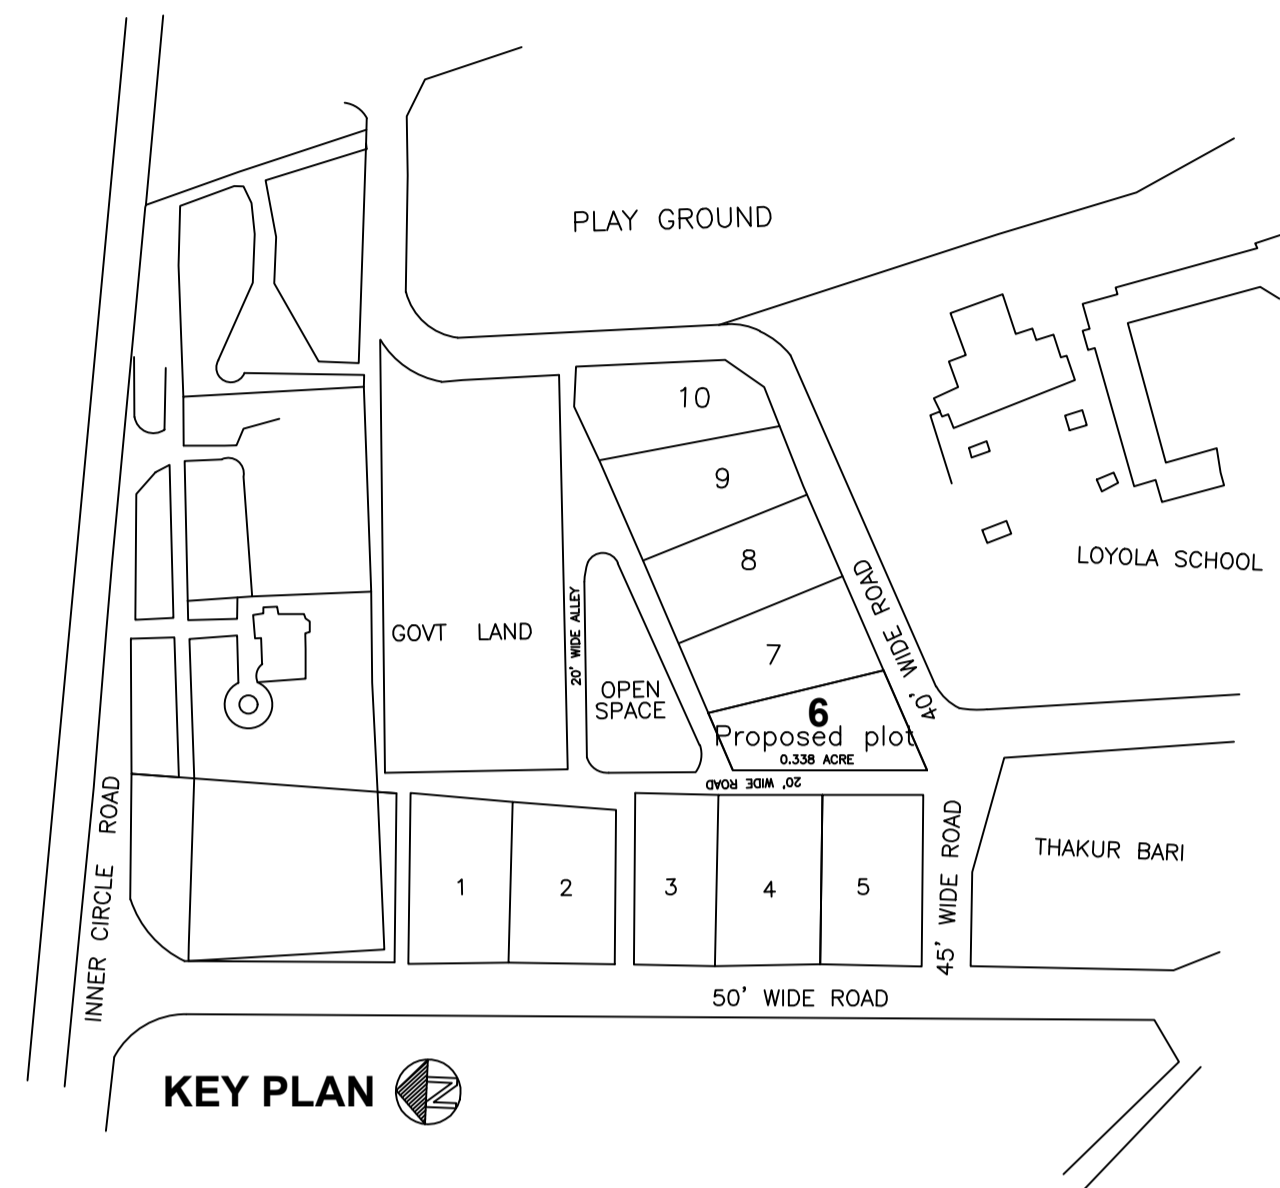

LTP NAME AND SIGNATURE	STRUCTURAL ENG'S NAME AND SIGNATURE	BUILDER NAME AND SIGNATURE	DIGITAL SIGNATURE
Vineet Sinha JNAC/ARC/0020/2017			