


DO NOT SCALE ASK IF IN DOUBT

DRG. NO.	REFERENCES	DESCRIPTION
----------	------------	-------------

MK.	DATE	DESCRIPTION	DRAWN	VERIFIED	REVIEWED	
REVISION HISTORY						
DRAWN		P.MANDAL 15-02-18			SUBJECT:	
VERIFIED		N.VIJAY 15-02-18			SITE PLAN FOR PROPOSED ENVIRONMENT LAB BUILDING, BURMAMINES	
REVIEWED		S.JAISWAL 15-02-18				
VALIDATED						
SCALE:	SIGN.	NAME & DESIGNATION	DATE	SCHEME NO.	DWG. NO.	REV.
				DETP/2017/JEM/	TPE/18604	SHEET 01 OF 03
CLIENT		R & D, TSL				
PROJECT		ENVIRONMENT LAB BUILDING, BURMAMINES				
DESIGN ENGINEERING AND TOWN PLANNING DEPARTMENT						
JAMSHEDPUR UTILITIES & SERVICES COMPANY LTD. JAMSHEDPUR						
THIS DRAWING IS THE PROPERTY OF JAMSHEDPUR UTILITIES & SERVICES CO. LTD. AND MUST NOT BE USED OR COPIED WITHOUT THEIR PERMISSION						

NOTES

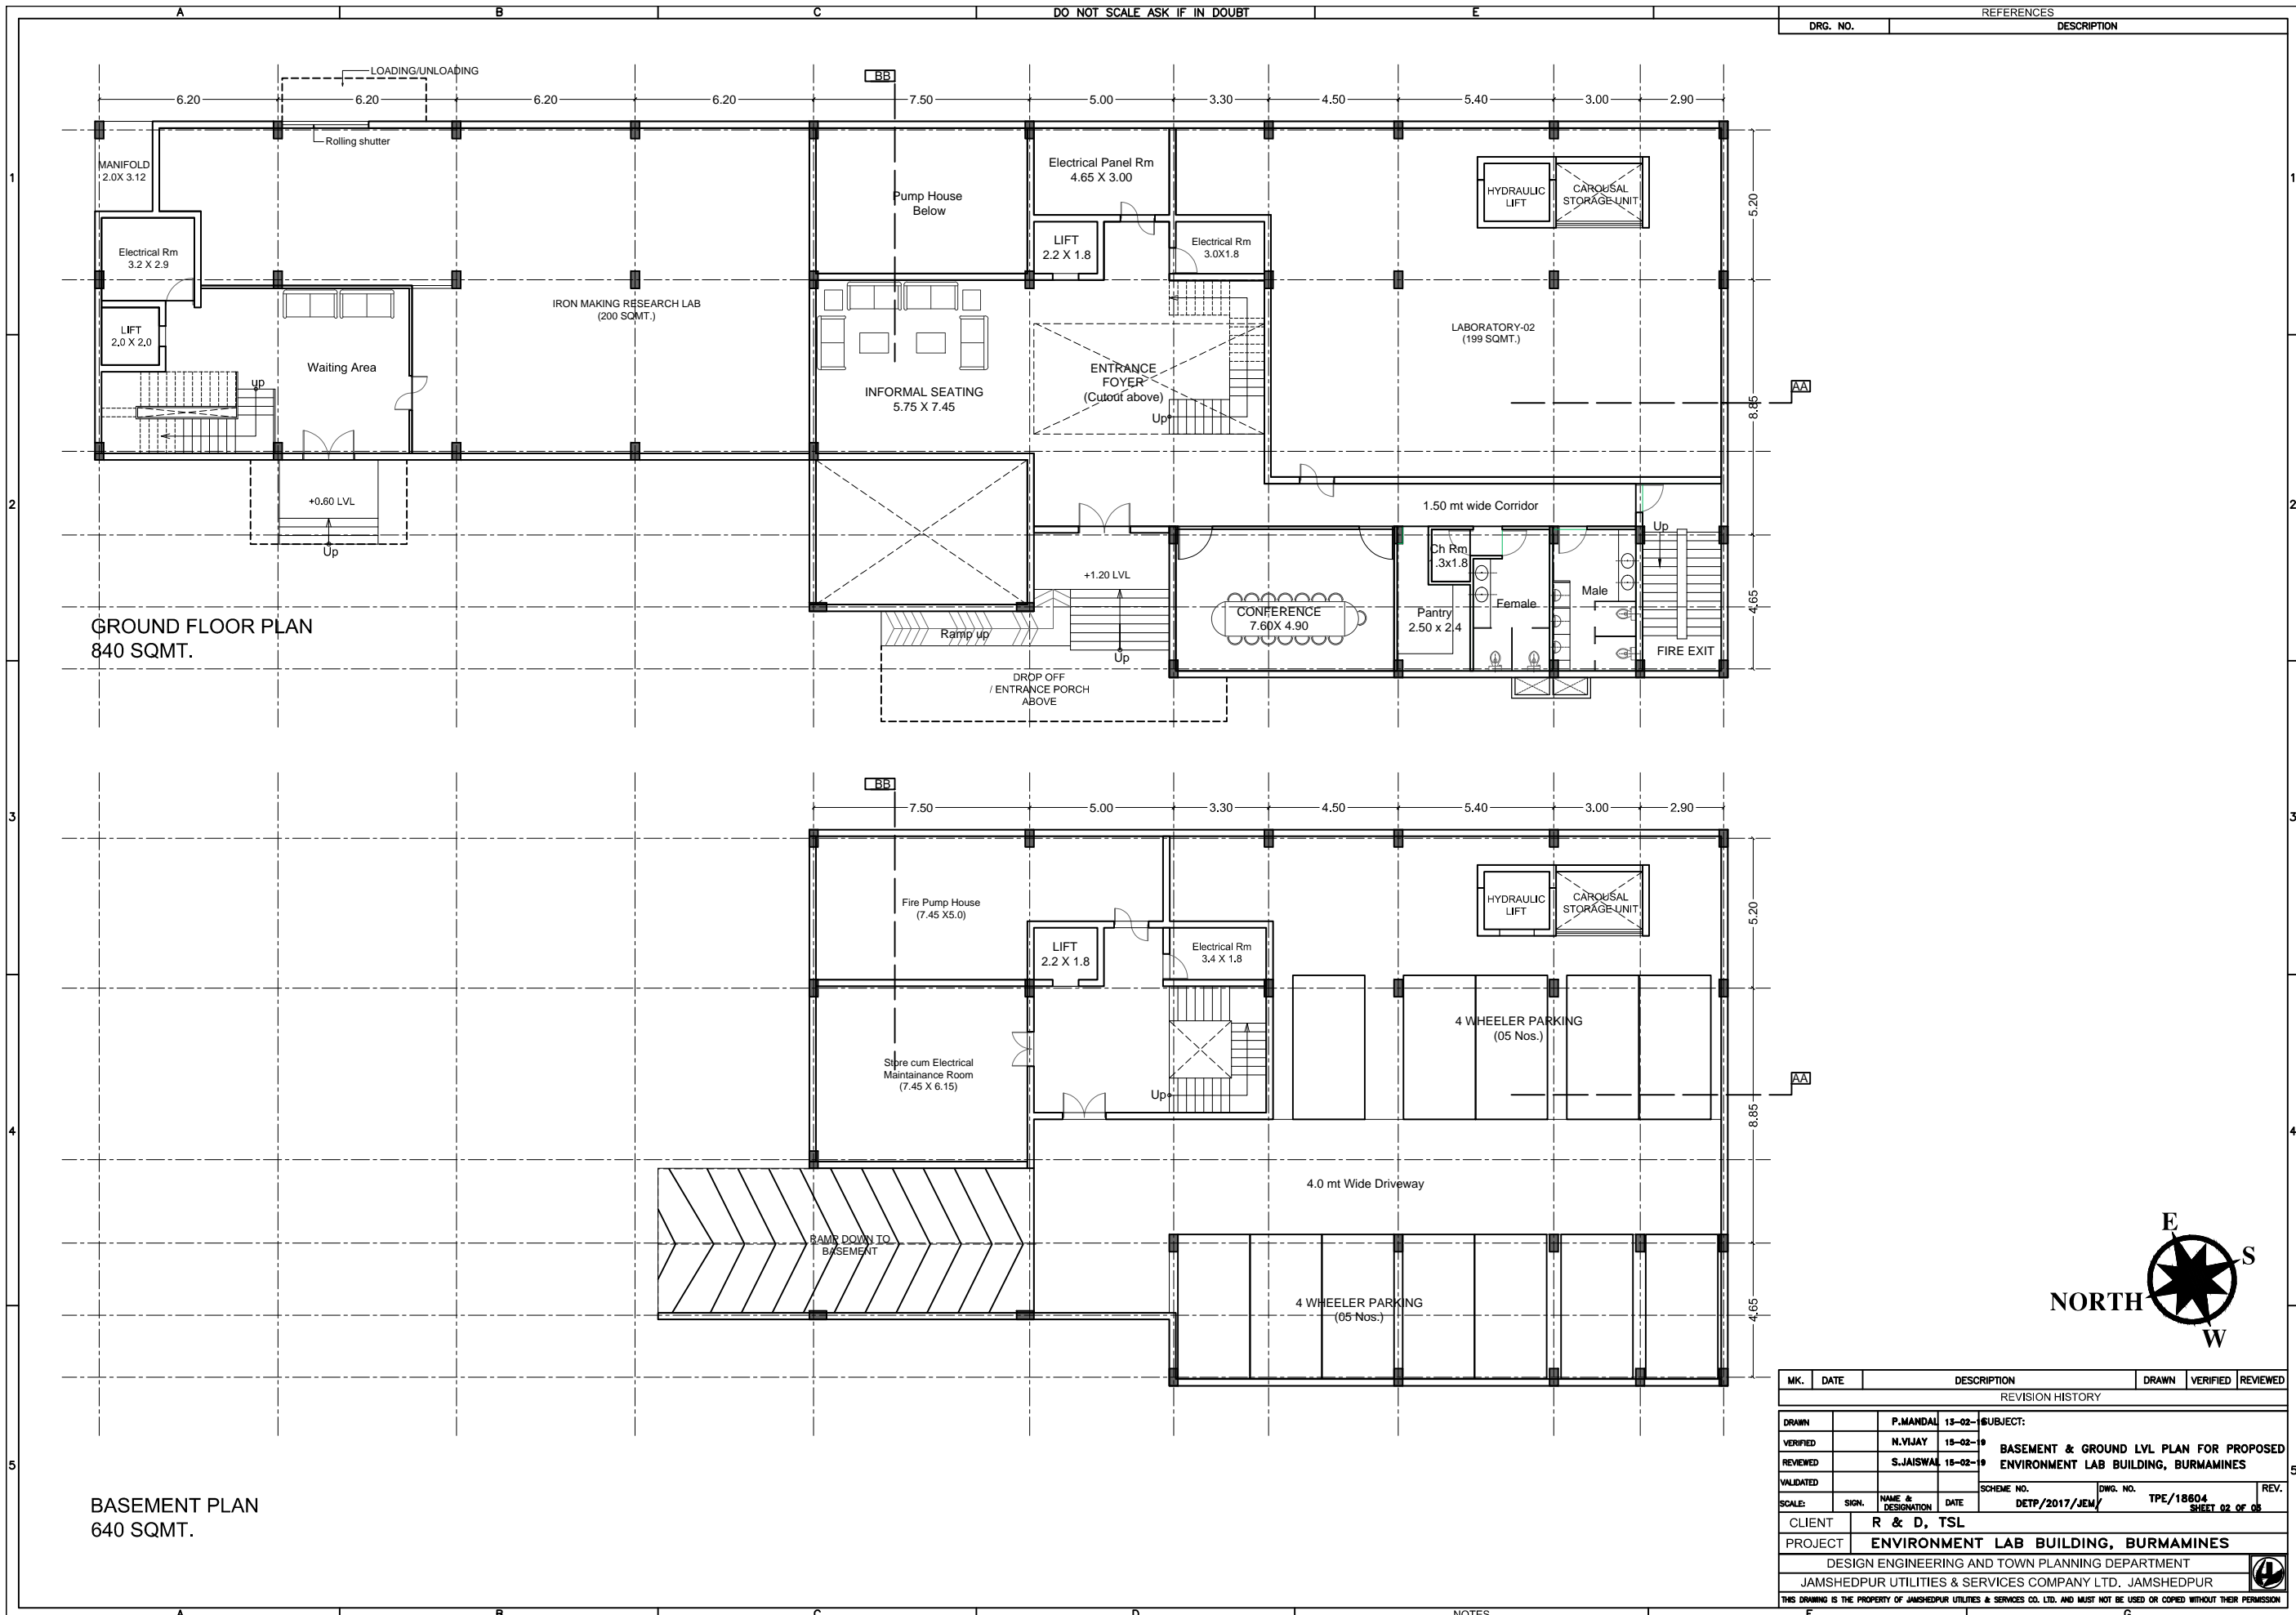

**GROUND FLOOR PLAN**  
840 SQMT.


**BASEMENT PLAN**  
640 SQMT.

DRG. NO.	REFERENCES
----------	------------

MK.	DATE	DESCRIPTION	DRAWN	VERIFIED	REVIEWED
REVISION HISTORY					
DRAWN	P.MANDAL	18-02-18			
VERIFIED	N.VIJAY	18-02-18			
REVIEWED	S.JAISWAL	18-02-18			
VALIDATED					
SCALE:	SGN.	NAME & DESIGNATION	DATE	SCHEME NO.	DWG. NO.
				DETP/2017/JEM/	TPE/18604
CLIENT	R & D, TSL				
PROJECT	ENVIRONMENT LAB BUILDING, BURMAMINES				
DESIGN ENGINEERING AND TOWN PLANNING DEPARTMENT					
JAMSHEDPUR UTILITIES & SERVICES COMPANY LTD. JAMSHEDPUR					
THIS DRAWING IS THE PROPERTY OF JAMSHEDPUR UTILITIES & SERVICES CO. LTD. AND MUST NOT BE USED OR COPIED WITHOUT THEIR PERMISSION					



NOTES

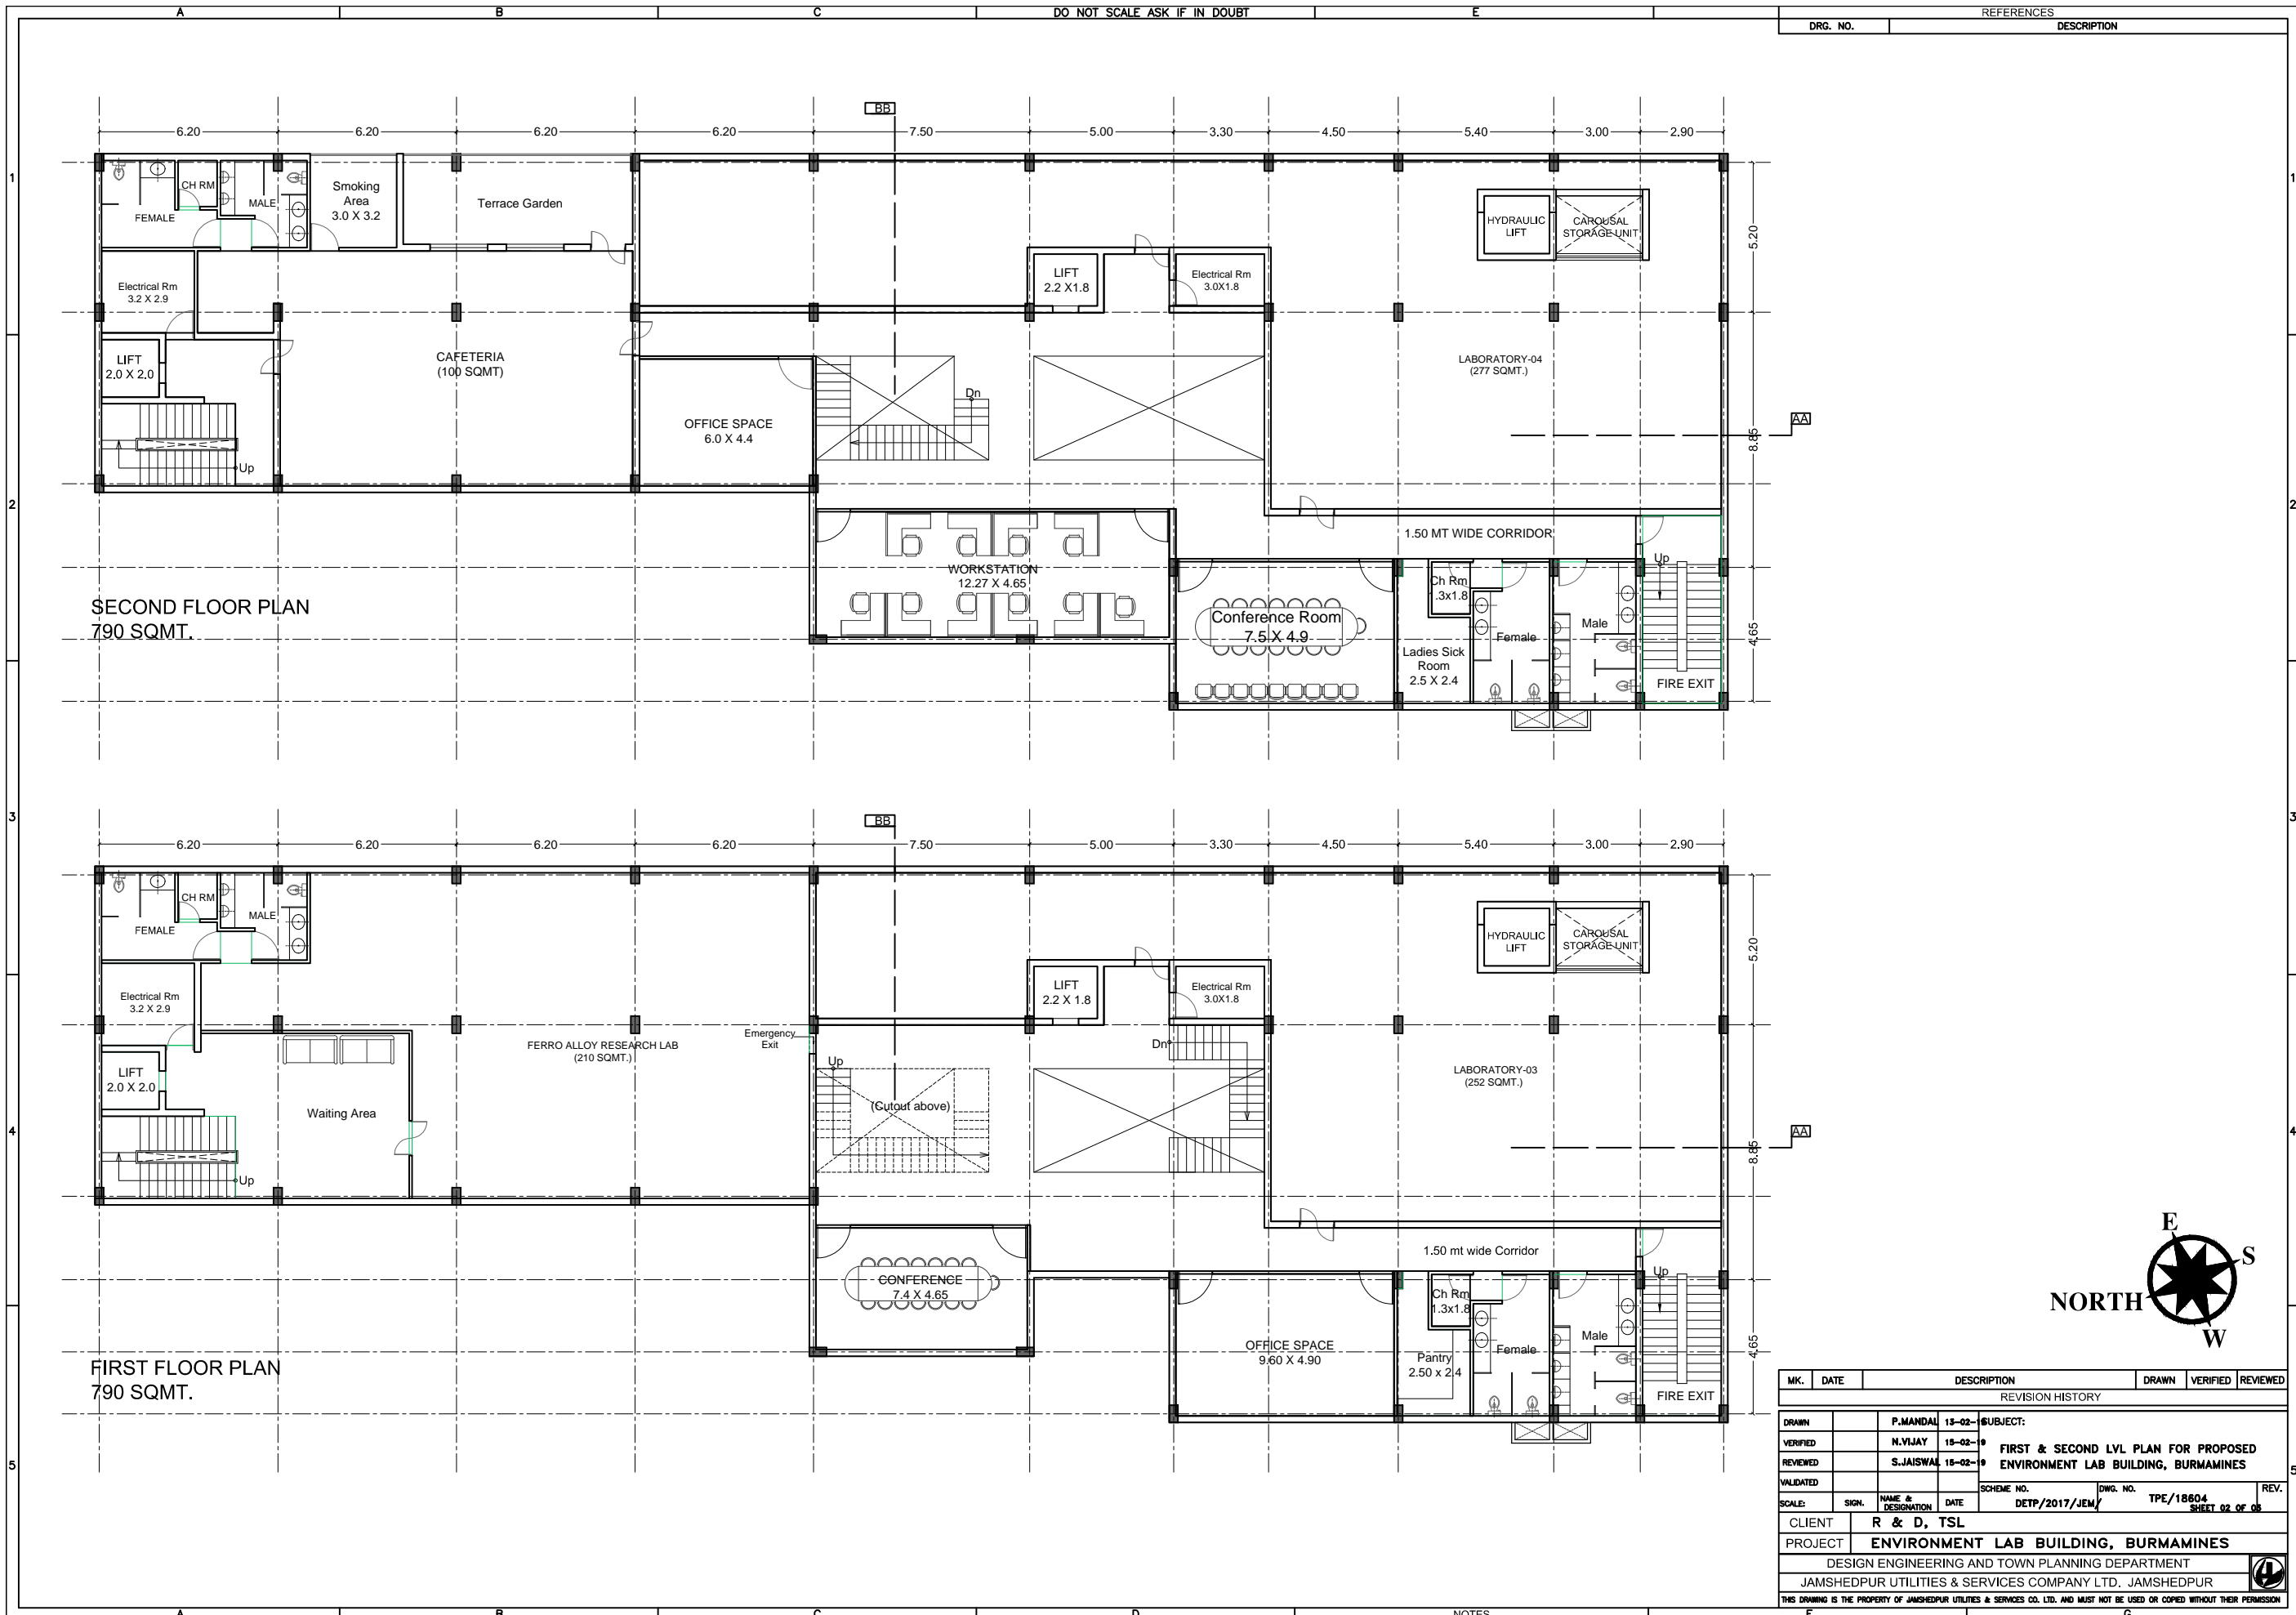

DO NOT SCALE ASK IF IN DOUBT

DRG. NO.	REFERENCES	DESCRIPTION
----------	------------	-------------

SECOND FLOOR PLAN  
790 SQMT.


FIRST FLOOR PLAN  
790 SQMT.




MK.	DATE	DESCRIPTION	DRAWN	VERIFIED	REVIEWED
REVISION HISTORY					
DRAWN	P.MANDAL	18-02-18			
VERIFIED	N.VIJAY	18-02-18			
REVIEWED	S.JAISWAL	18-02-18			
SUBJECT: FIRST & SECOND LVL PLAN FOR PROPOSED ENVIRONMENT LAB BUILDING, BURMAMINES					
VALIDATED					
SCALE:	SGN.	NAME & DESIGNATION	DATE	SCHEME NO.	DWG. NO.
				DETP/2017/JEM/	TPE/18604
CLIENT	R & D, TSL				
PROJECT	ENVIRONMENT LAB BUILDING, BURMAMINES				
DESIGN ENGINEERING AND TOWN PLANNING DEPARTMENT					
JAMSHEDPUR UTILITIES & SERVICES COMPANY LTD. JAMSHEDPUR					
THIS DRAWING IS THE PROPERTY OF JAMSHEDPUR UTILITIES & SERVICES CO. LTD. AND MUST NOT BE USED OR COPIED WITHOUT THEIR PERMISSION					

NOTES


DRG. NO.	REFERENCES	DESCRIPTION
----------	------------	-------------

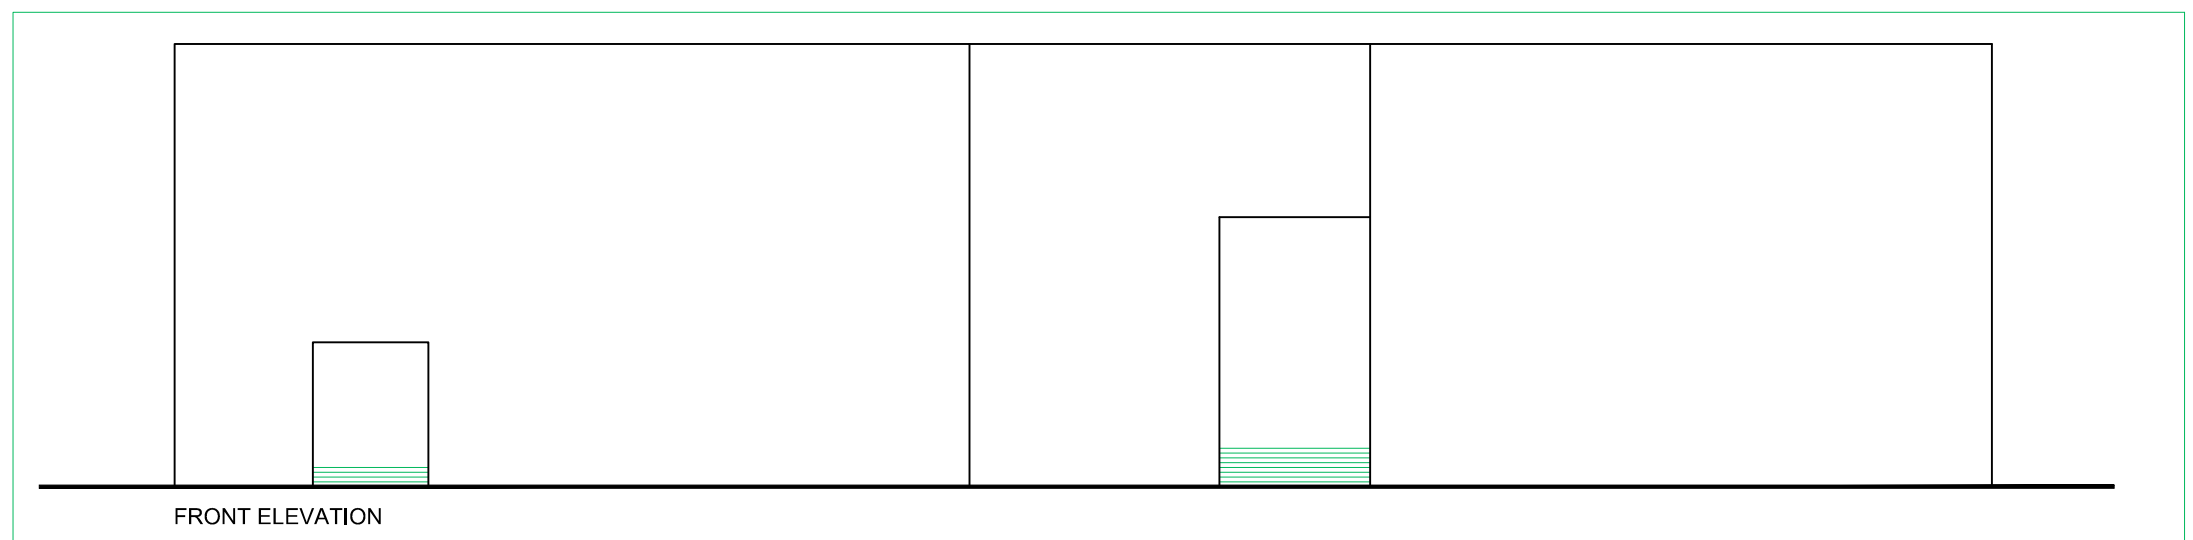


FRONT ELEVATION

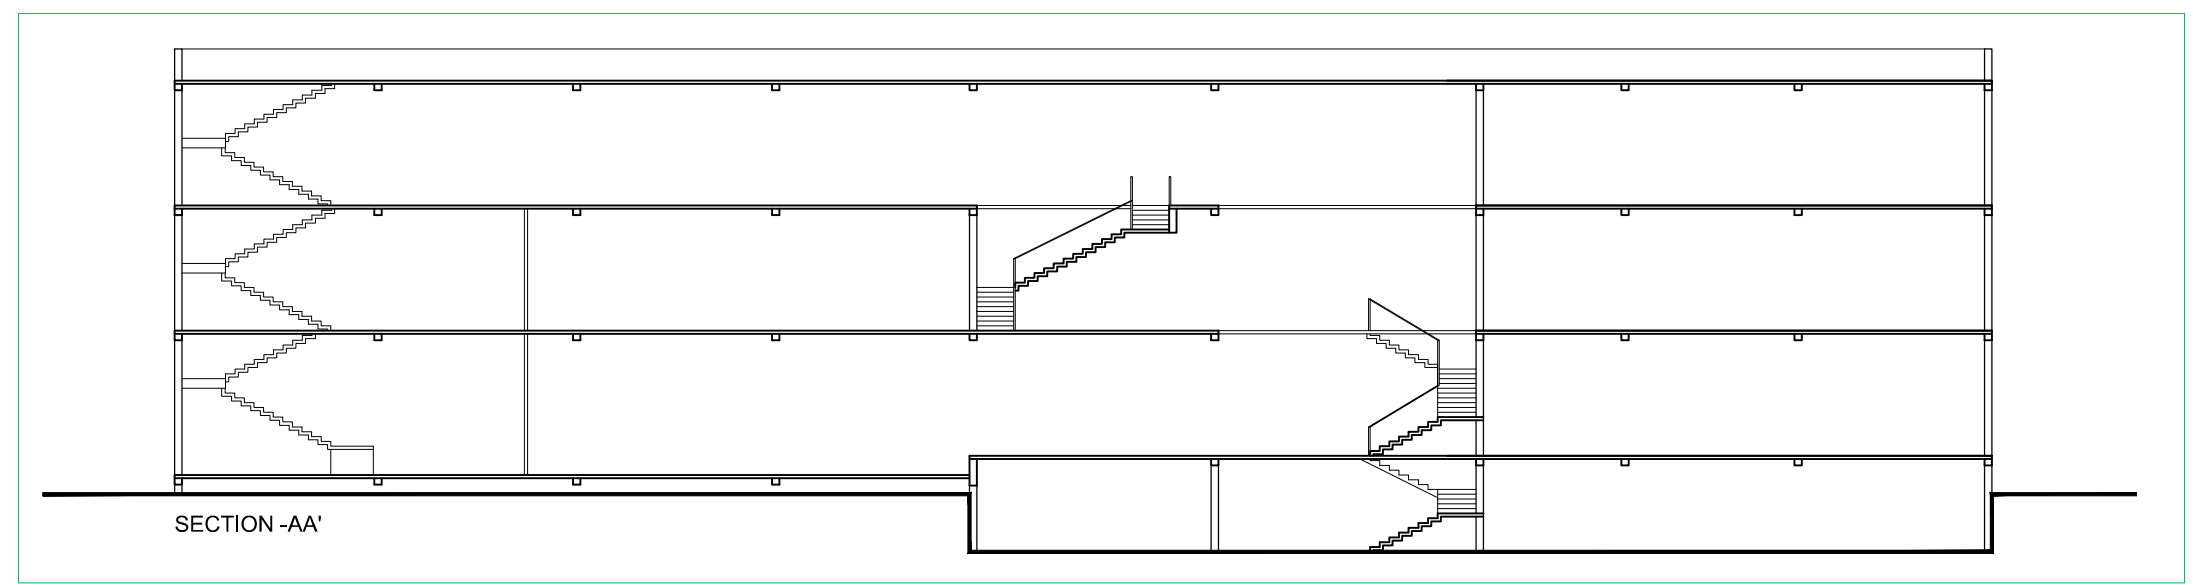

SECTION-AA'

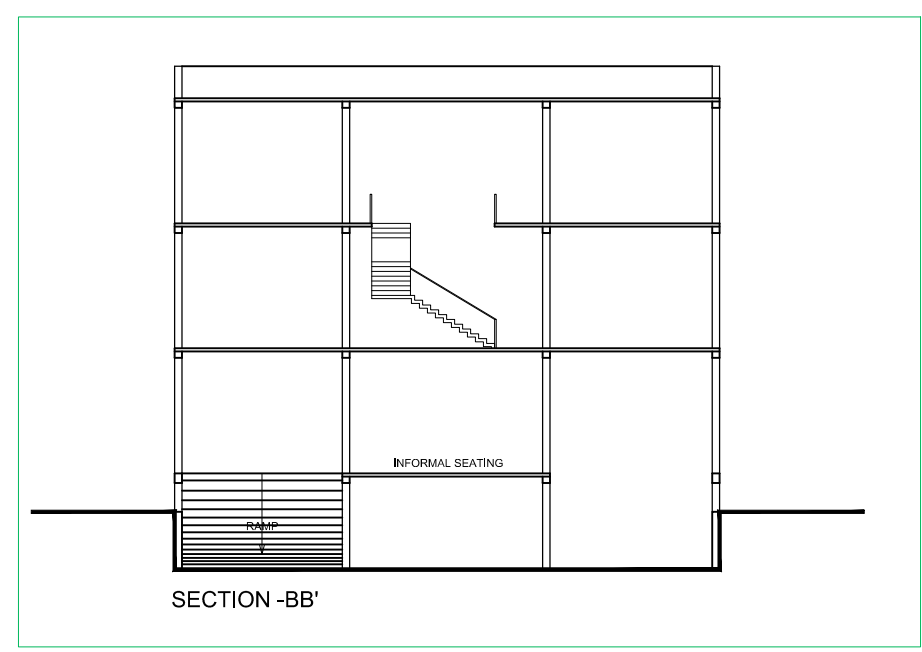

SECTION-BB'

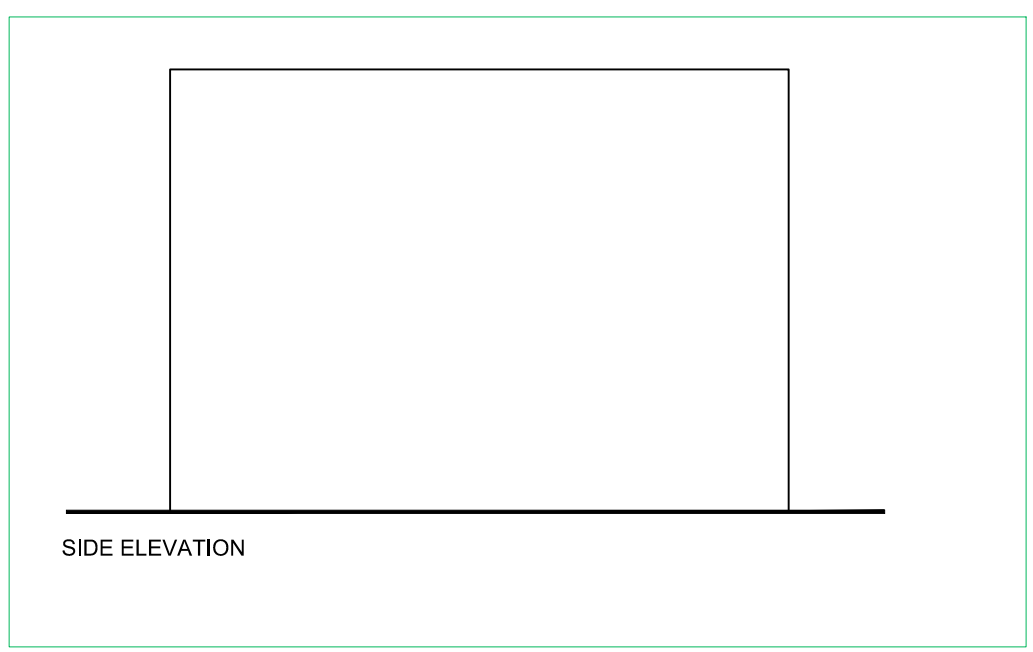

SIDE ELEVATION

MK.	DATE	DESCRIPTION	DRAWN	VERIFIED	REVIEWED
REVISION HISTORY					
DRAWN		P.MANDAL 18-02-18			
VERIFIED		N.VIJAY 18-02-18			
REVIEWED		S.JAISWAL 18-02-18			
VALIDATED					
SCALE:	SIGN.	NAME & DESIGNATION	DATE	SCHEME NO.	DWG. NO.
				DETP/2017/JEM/	TPE/18604
CLIENT	R & D, TSL				
PROJECT	ENVIRONMENT LAB BUILDING, BURMAMINES				
DESIGN ENGINEERING AND TOWN PLANNING DEPARTMENT					
JAMSHEDPUR UTILITIES & SERVICES COMPANY LTD. JAMSHEDPUR					
THIS DRAWING IS THE PROPERTY OF JAMSHEDPUR UTILITIES & SERVICES CO. LTD. AND MUST NOT BE USED OR COPIED WITHOUT THEIR PERMISSION					