


Proposal Basic Information

Proposal File No.	JNAC/BP/0097/W2/2020
Owner Name	INDRANIL MAZUMDER NAVIN AGARWAL RANJOT SINGH AND MS SUHANA MERCHANDISE PVT LTD
Khata No	NA
Plot No	Ho. No. 13, CIRCUIT HOUSE AREA
Village Name	KHUNTADIH
Use	Residential
SubUse	Residential Bldg/Apartment

AREA STATEMENT	VERSION NO.: 1.0.55		
JAMSHEDPUR NAC	VERSION DATE: 16/10/2020		
PROJECT DETAIL:			
Region: JHARKHAND URBAN LOCAL BODIES	Plot Use: Residential		
District: EAST SINGHBHUM	Plot SubUse: Residential Bldg/Apartment		
Authority: JAMSHEDPUR NAC	PlotNearbyReligiousStructure: NA		
Inward_No: JNAC/BP/0097/W2/2020	Plot/SubPlot No: Ho. No. 13, CIRCUIT HOUSE AREA		
Application Type: General Proposal	North: -		
Project Type: Building Permission	South: -		
Nature of Development: Addition or Alteration	East: -		
Location of Development Area: Old Area	West: -		
AREA DETAILS:			
AREA OF PLOT (Minimum)	(A)	SQ.MT.	1486.10
NET AREA OF PLOT(Gross Plot Area - Deduction from Gross Plot area)	(A-Deductions)		1486.10
Deduction for Balance Plot Area(from Gross Plot Area)			
Common Plot			177.93
Total			177.93
BALANCE AREA OF PLOT(Net Plot Area - Recreational/Amenity space)	(A-Deductions)		1308.17
PLOT AREA FOR COVERAGE(Net Plot Area)	(A-Deductions)		1486.10
Plot Area for FAR (Net Plot Area + RoadWidening Area)	(A-Deductions)		1486.10
COVERAGE CHECK			
Permissible Coverage area (50.00 %)			743.05
Proposed Coverage Area (44.21 %)			656.97
Total Prop. Coverage Area (44.21 %)			656.97
Balance coverage area (5.79 %)			86.08
FAR CHECK			
Perm. FAR Area (2.50)			3715.25
Total Perm. FAR area			3715.25
Residential FAR			2042.27
Proposed FAR Area			2058.45
Total Proposed FAR Area			2058.45
Consumed FAR (Factor)			1.39
Balance FAR Area			1656.80
BUILT UP AREA CHECK			
Total Proposed BuiltUp Area			2735.76
ARCHITECT (Regd)	SUDIPTO MUKHERJEE		
ENGINEER (Regd)			
SUPERVISOR (Regd)			
OWNER (Regd)	INDRANIL MAZUMDER NAVIN AGARWAL RANJOT SINGH AND MS SUHANA MERCHANDISE PVT LTD		
DEVELOPMENT AUTHORITY		LOCAL BODY	

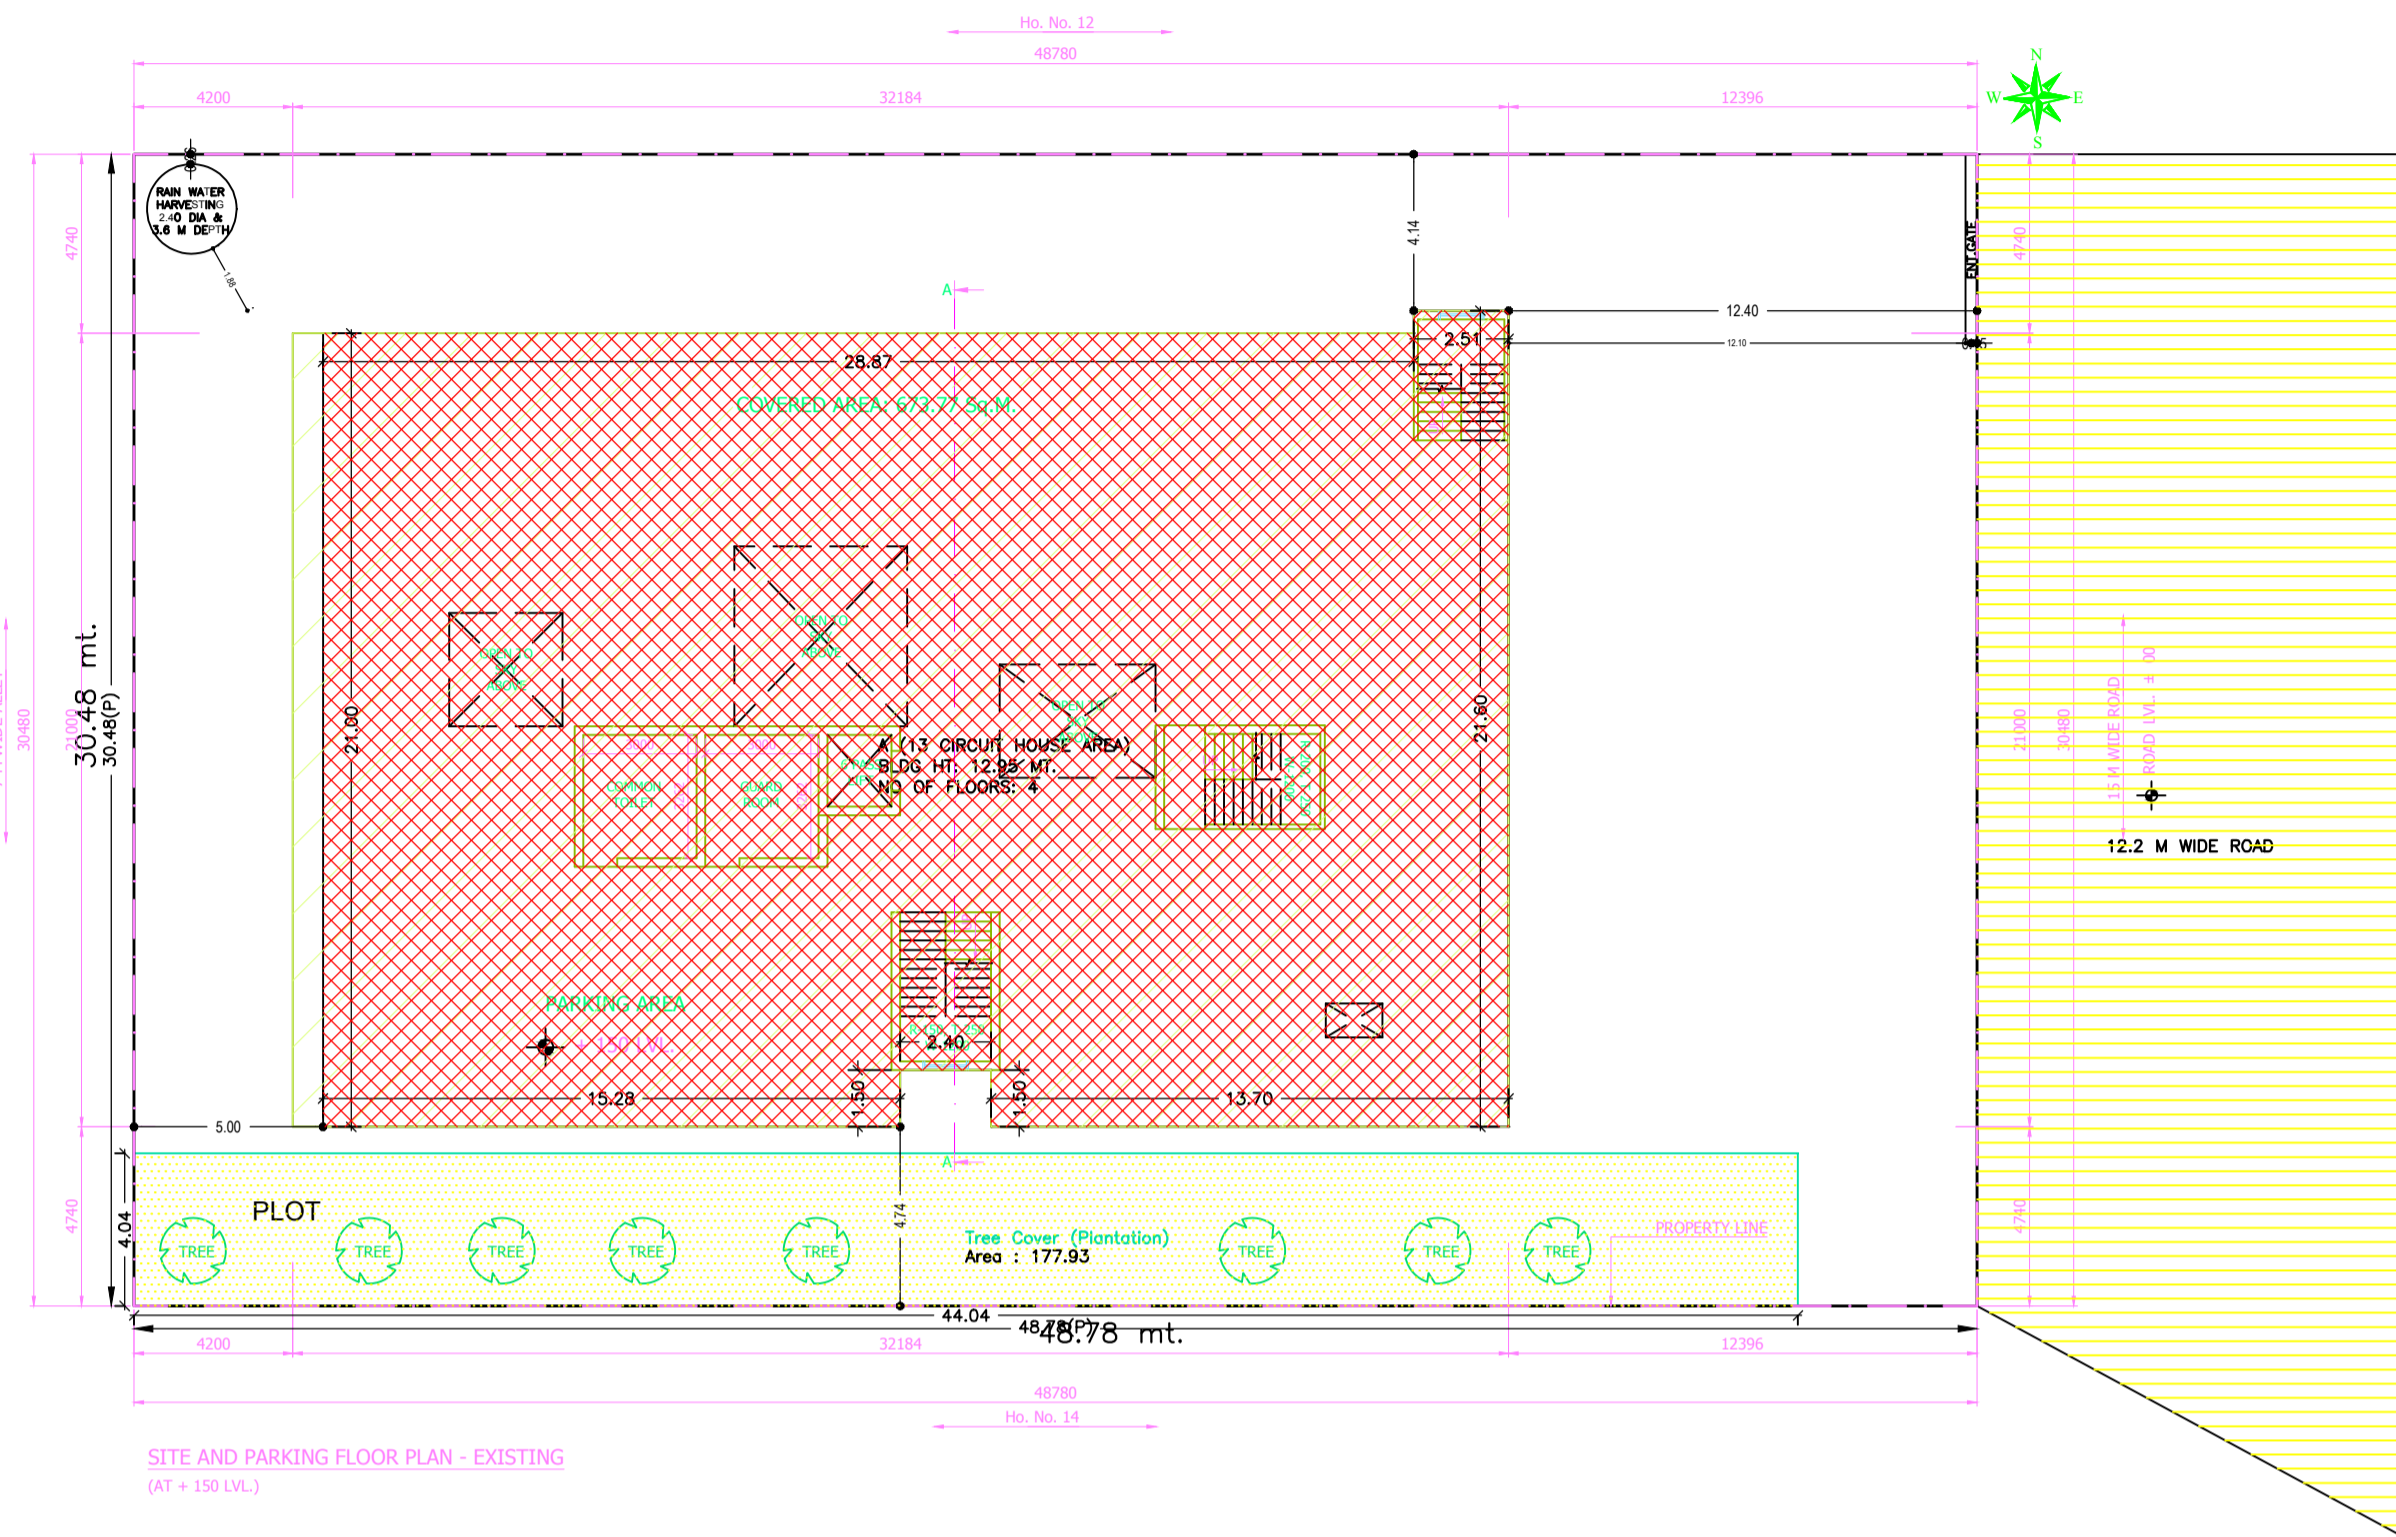

SITE AND PARKING FLOOR PLAN - EXISTING (AT + 150.00)

SITE PLAN

COLOR INDEX	
PLOT BOUNDARY	Black
ABUTTING ROAD	Green
PROPOSED CONSTRUCTION	Red
COMMON PLOT	Yellow
ROAD WIDENING AREA	Blue
EXISTING (To be retained)	Light Blue
EXISTING (To be demolished)	Light Yellow

Building USE/SUBUSE Details

Building Name	Building Use	Building SubUse	Building Structure
A (13 CIRCUIT HOUSE AREA)	Residential	Residential Bldg/Apartment	Non-Highrise

Required Parking(Table 7a)

Building Name	Type	SubUse	Area (Sq.mt.)	Units		Car		Visitors Car		TwoWheeler			
				Reqd.	Prop.	Reqd./Unit	Reqd.	Prop.	Reqd./Unit	Reqd.	Prop.	Reqd./Unit	Reqd.
A (13 CIRCUIT HOUSE AREA)	Residential	Residential Bldg/Apartment	> 0	1	9.00	1.00	9	-	-	-	-	-	
			> 0	1	9.00	-	-	-	-	-	1	9	-
			> 0	1	9.00	-	-	-	1	1	-	-	-
Total			-	-	-	9	9	-	1	1	9	11	

Parking Check (Table 7b)

Vehicle Type	Reqd.		Prop.	
	No.	Area	No.	Area
Car	-	-	9	112.50
Total Car	9	112.50	9	112.50
Visitor's Car Parking	-	-	1	12.50
Total Visitor Parking	1	12.50	1	12.50
TwoWheeler	-	-	11	22.00
Total TwoWheeler	9	18.00	11	22.00
Other Parking	-	-	-	483.87
Total		143.00		652.87


Buildingwise Floor FAR Details

Floor Name	Building Name				Total			
	A (13 CIRCUIT HOUSE AREA)							
	Proposed Built Up Area (Sq.mt.)	Existing Built Up Area (Sq.mt.)	Proposed FAR Area (Sq.mt.)	Existing FAR Area (Sq.mt.)	Total Proposed Built Up Area (Sq.mt.)	Total Existing Built Up Area (Sq.mt.)	Total FAR Area (Sq.mt.)	Total Existing FAR Area (Sq.mt.)
Parking Floor	16.18	640.79	16.18	0.00	16.18	640.79	16.18	0.00
First Floor	0.00	692.93	0.00	681.38	0.00	692.93	0.00	681.38
Second Floor	0.00	692.93	0.00	681.38	0.00	692.93	0.00	681.38
Third Floor	692.93	0.00	679.50	0.00	692.93	0.00	679.50	0.00
Terrace Floor	0.00	0.00	0.00	0.00	0.00	0.00	0.00	0.00
Total	709.11	2026.65	695.68	1362.76	709.11	2026.65	695.68	1362.76


FAR & Tenement Details (Table 4c-1)

Building	No. of Same Bldg	Gross Built Up Area (Sq.mt.)	Deductions From Gross BUA/Area in Sq.mt.	Total Built Up Area (Sq.mt.)	Existing Built Up Area (Sq.mt.)	Proposed Built Up Area (Sq.mt.)	Deductions (Area in Sq.mt.)				Existing FAR Area (Sq.mt.)	Proposed FAR Area (Sq.mt.)	Add Area In FAR (Sq.mt.)	Total FAR Area (Sq.mt.)	Total Consumed FAR Area (Sq.mt.)	Trmt (No.)
							StairCase	Lift	VShaft	Parking						
A (13 CIRCUIT HOUSE AREA)	1	2865.21	129.45	2735.76	2026.65	709.11	40.52	3.23	2.70	630.87	1362.76	679.50	12.95	2058.44	2058.44	09
Grand Total	1	2865.21	129.45	2735.76	2026.65	709.11	40.52	3.23	2.70	630.87	1362.76	679.50	12.95	2058.44	2058.44	09


LTP NAME AND SIGNATURE	STRUCTURAL ENG'S NAME AND SIGNATURE	BUILDER NAME AND SIGNATURE	DIGITAL SIGNATURE
SUDIPTO MUKHERJEE JNAC/ENG/0013/2019			

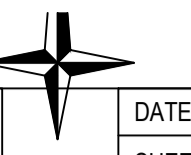

Proposal Basic Information	
Proposal File No.	JNAC/BP/0097/W2/2020
Owner Name	INDRANIL MAZUMDER NAVIN AGARWAL RANJOT SING MS SUHANA MERCHANDISE PVT LTD
Khata No	NA
Plot No	Ho. No. 13, CIRCUIT HOUSE AREA
Village Name	KHUNTADIH
Use	Residential
SubUse	Residential Bldg/Apartment

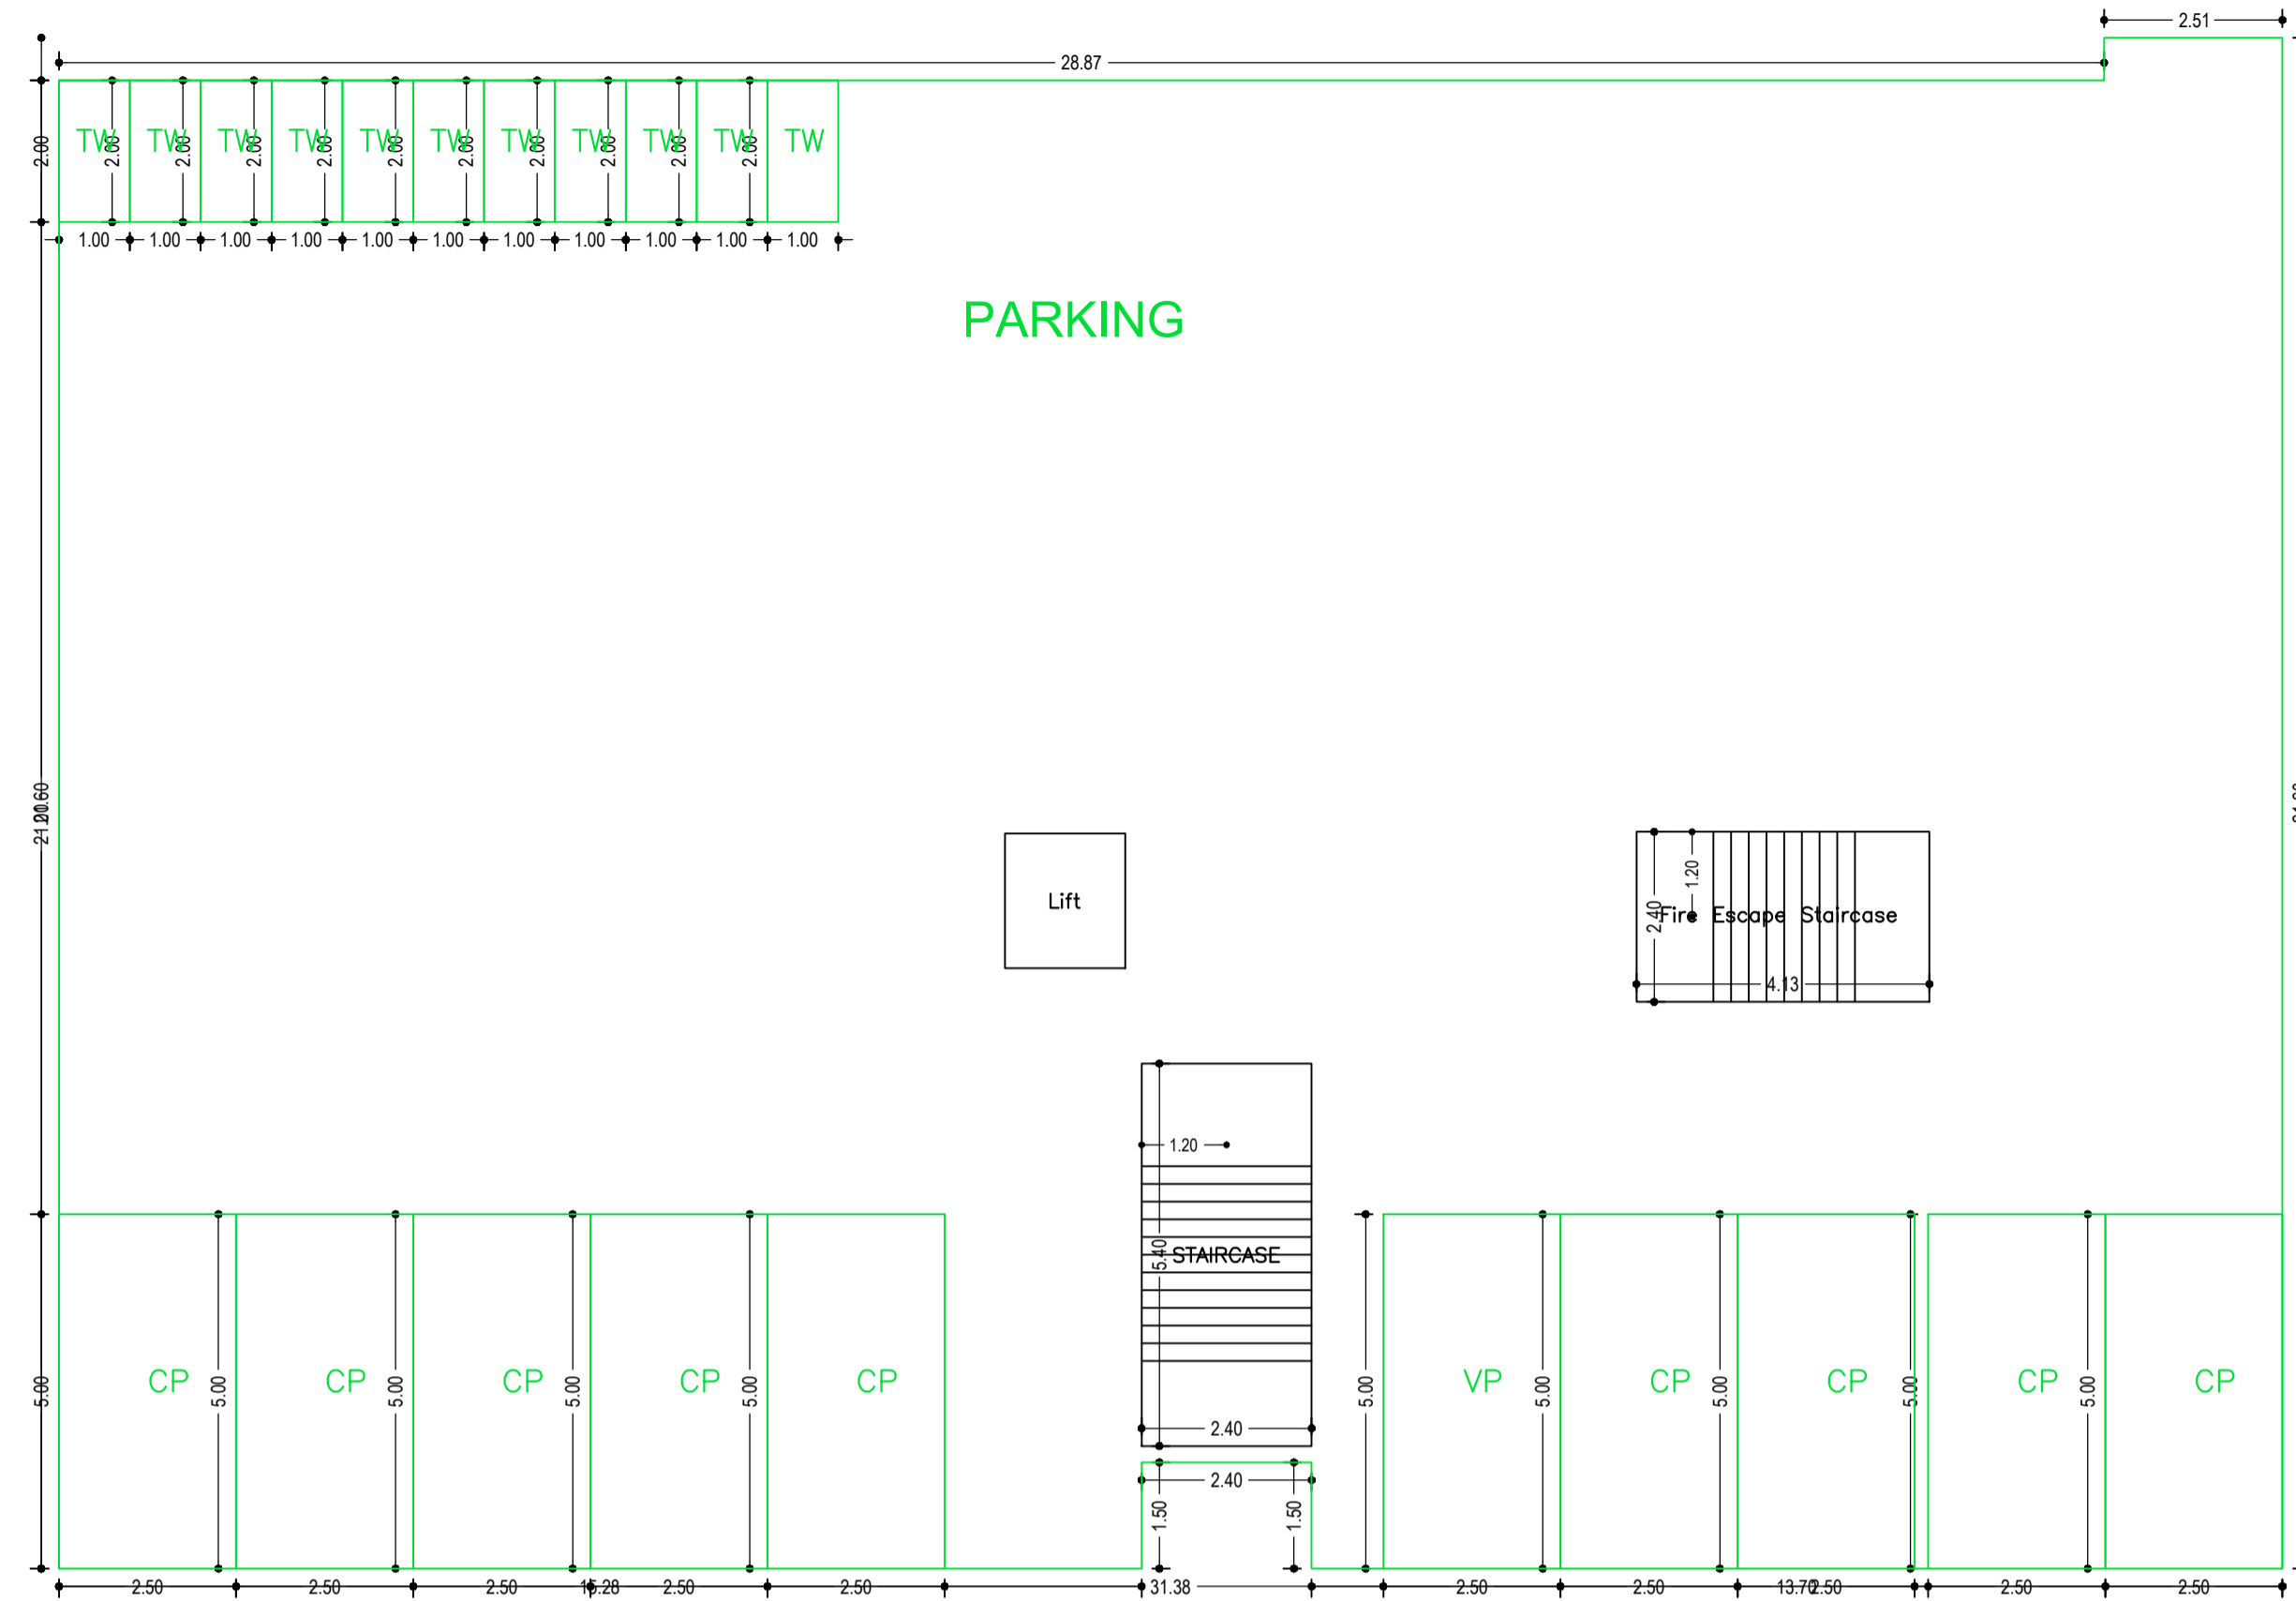


PARKING FLOOR PLAN
(SCALE 1:100)

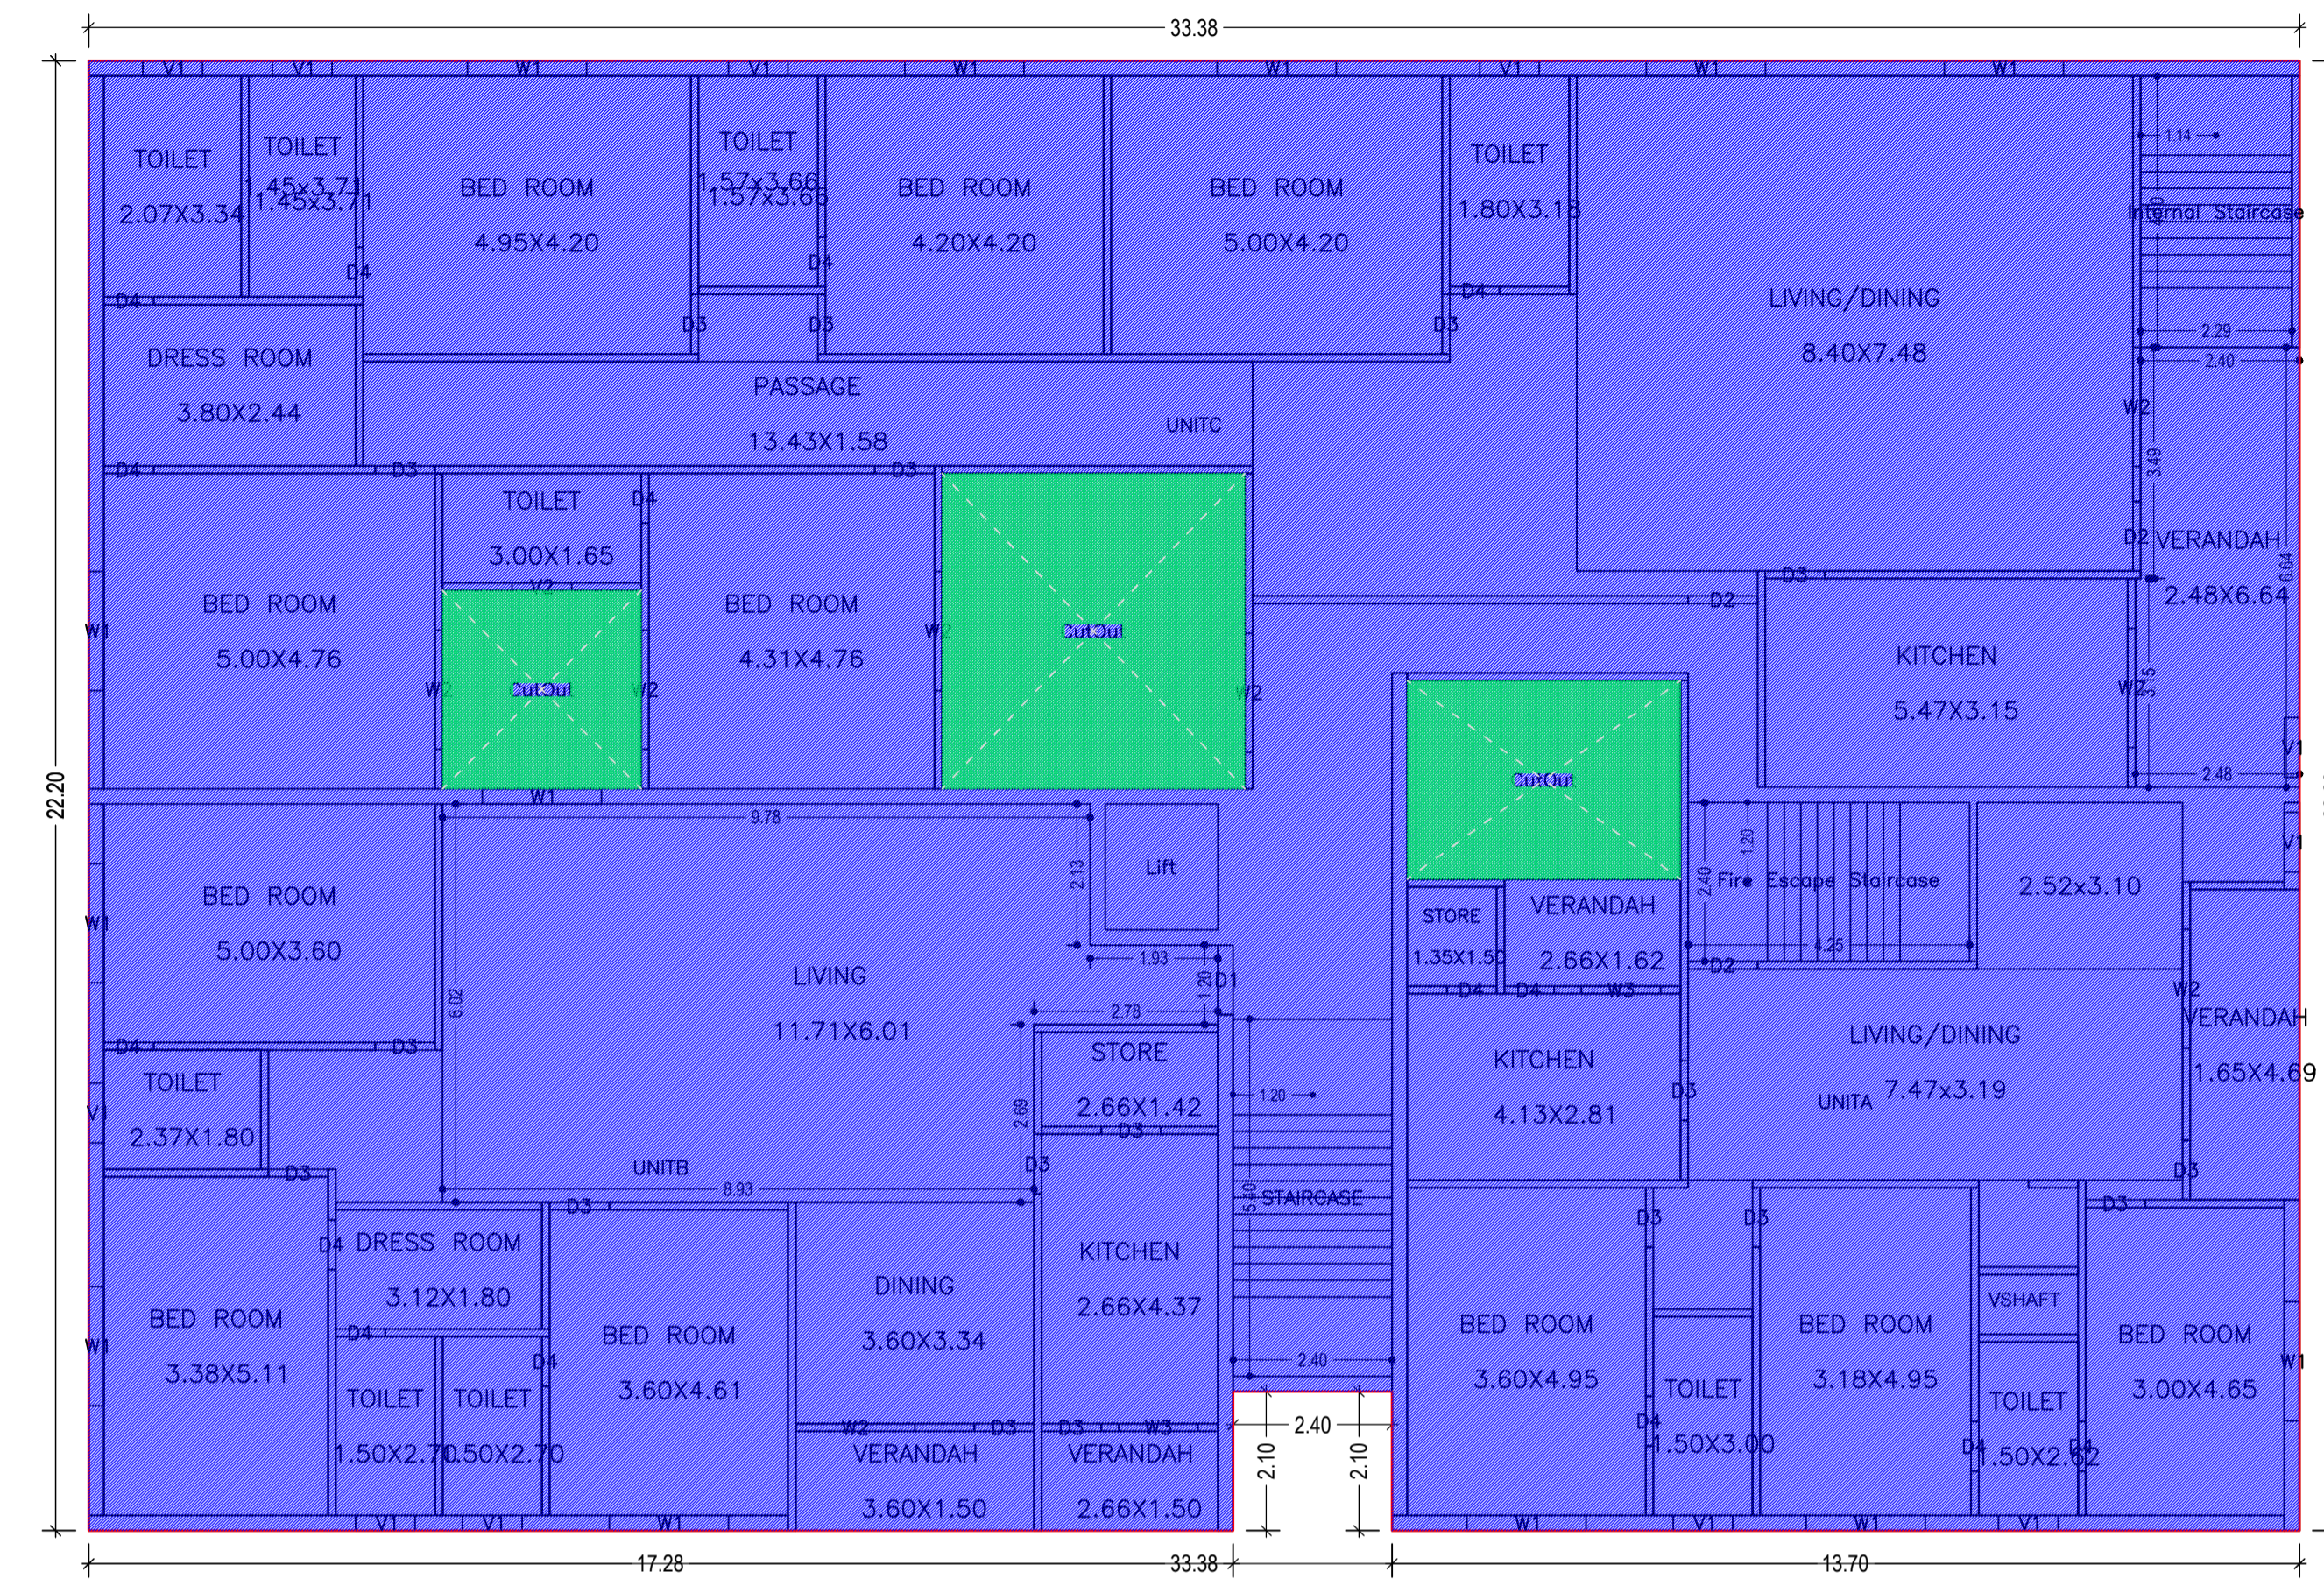


FIRST FLOOR PLAN
(Existing)
(SCALE 1:100)


LTP NAME AND SIGNATURE	STRUCTURAL ENG'S NAME AND SIGNATURE	BUILDER NAME AND SIGNATURE	DIGITAL SIGNATURE
SUDIPTO MUKHERJEE JNAC/ENG/0013/2019			

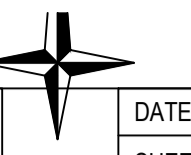


Proposal Basic Information	
Proposal File No.	JNAC/BP/0097/W2/2020
Owner Name	INDRANIL MAZUMDER NAVIN AGARWAL RANJOT SINGH AND MS SUHANA MERCHANDISE PVT LTD
Khata No	NA
Plot No	Ho. No. 13, CIRCUIT HOUSE AREA
Village Name	KHUNTADIH
Use	Residential
SubUse	Residential Bldg/Apartment

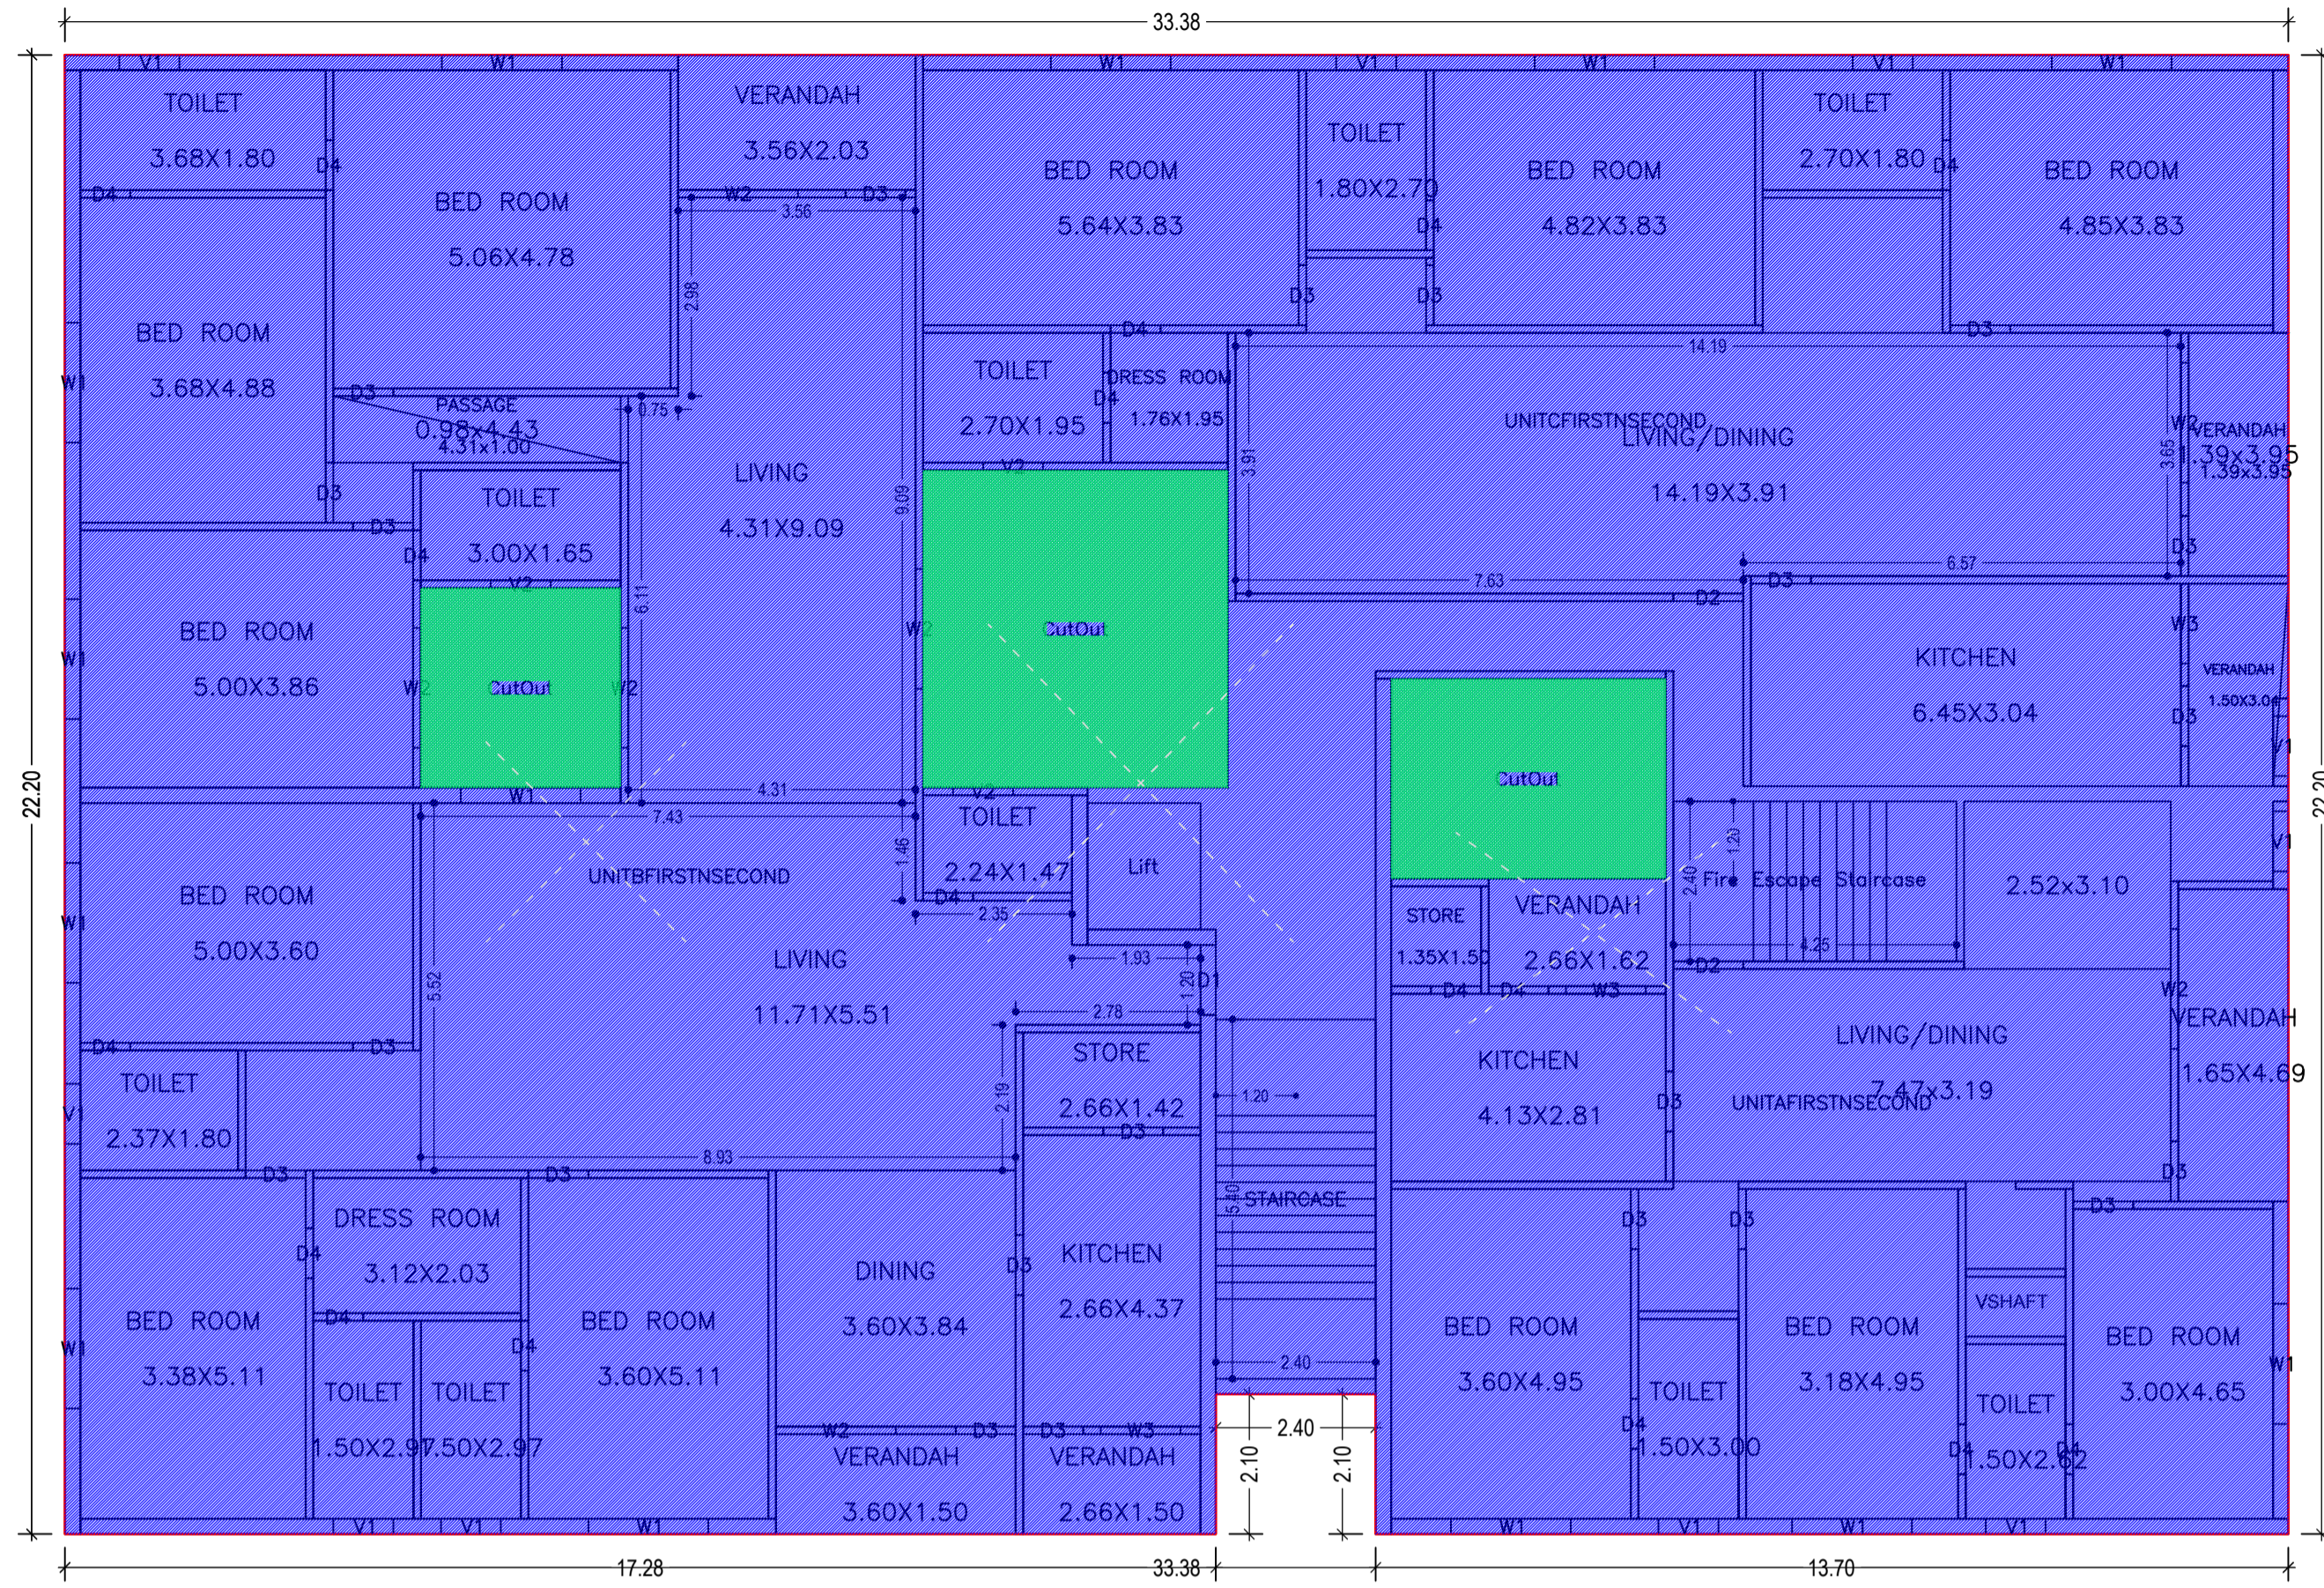

SECOND FLOOR PLAN
(Existing)
(SCALE 1:100)

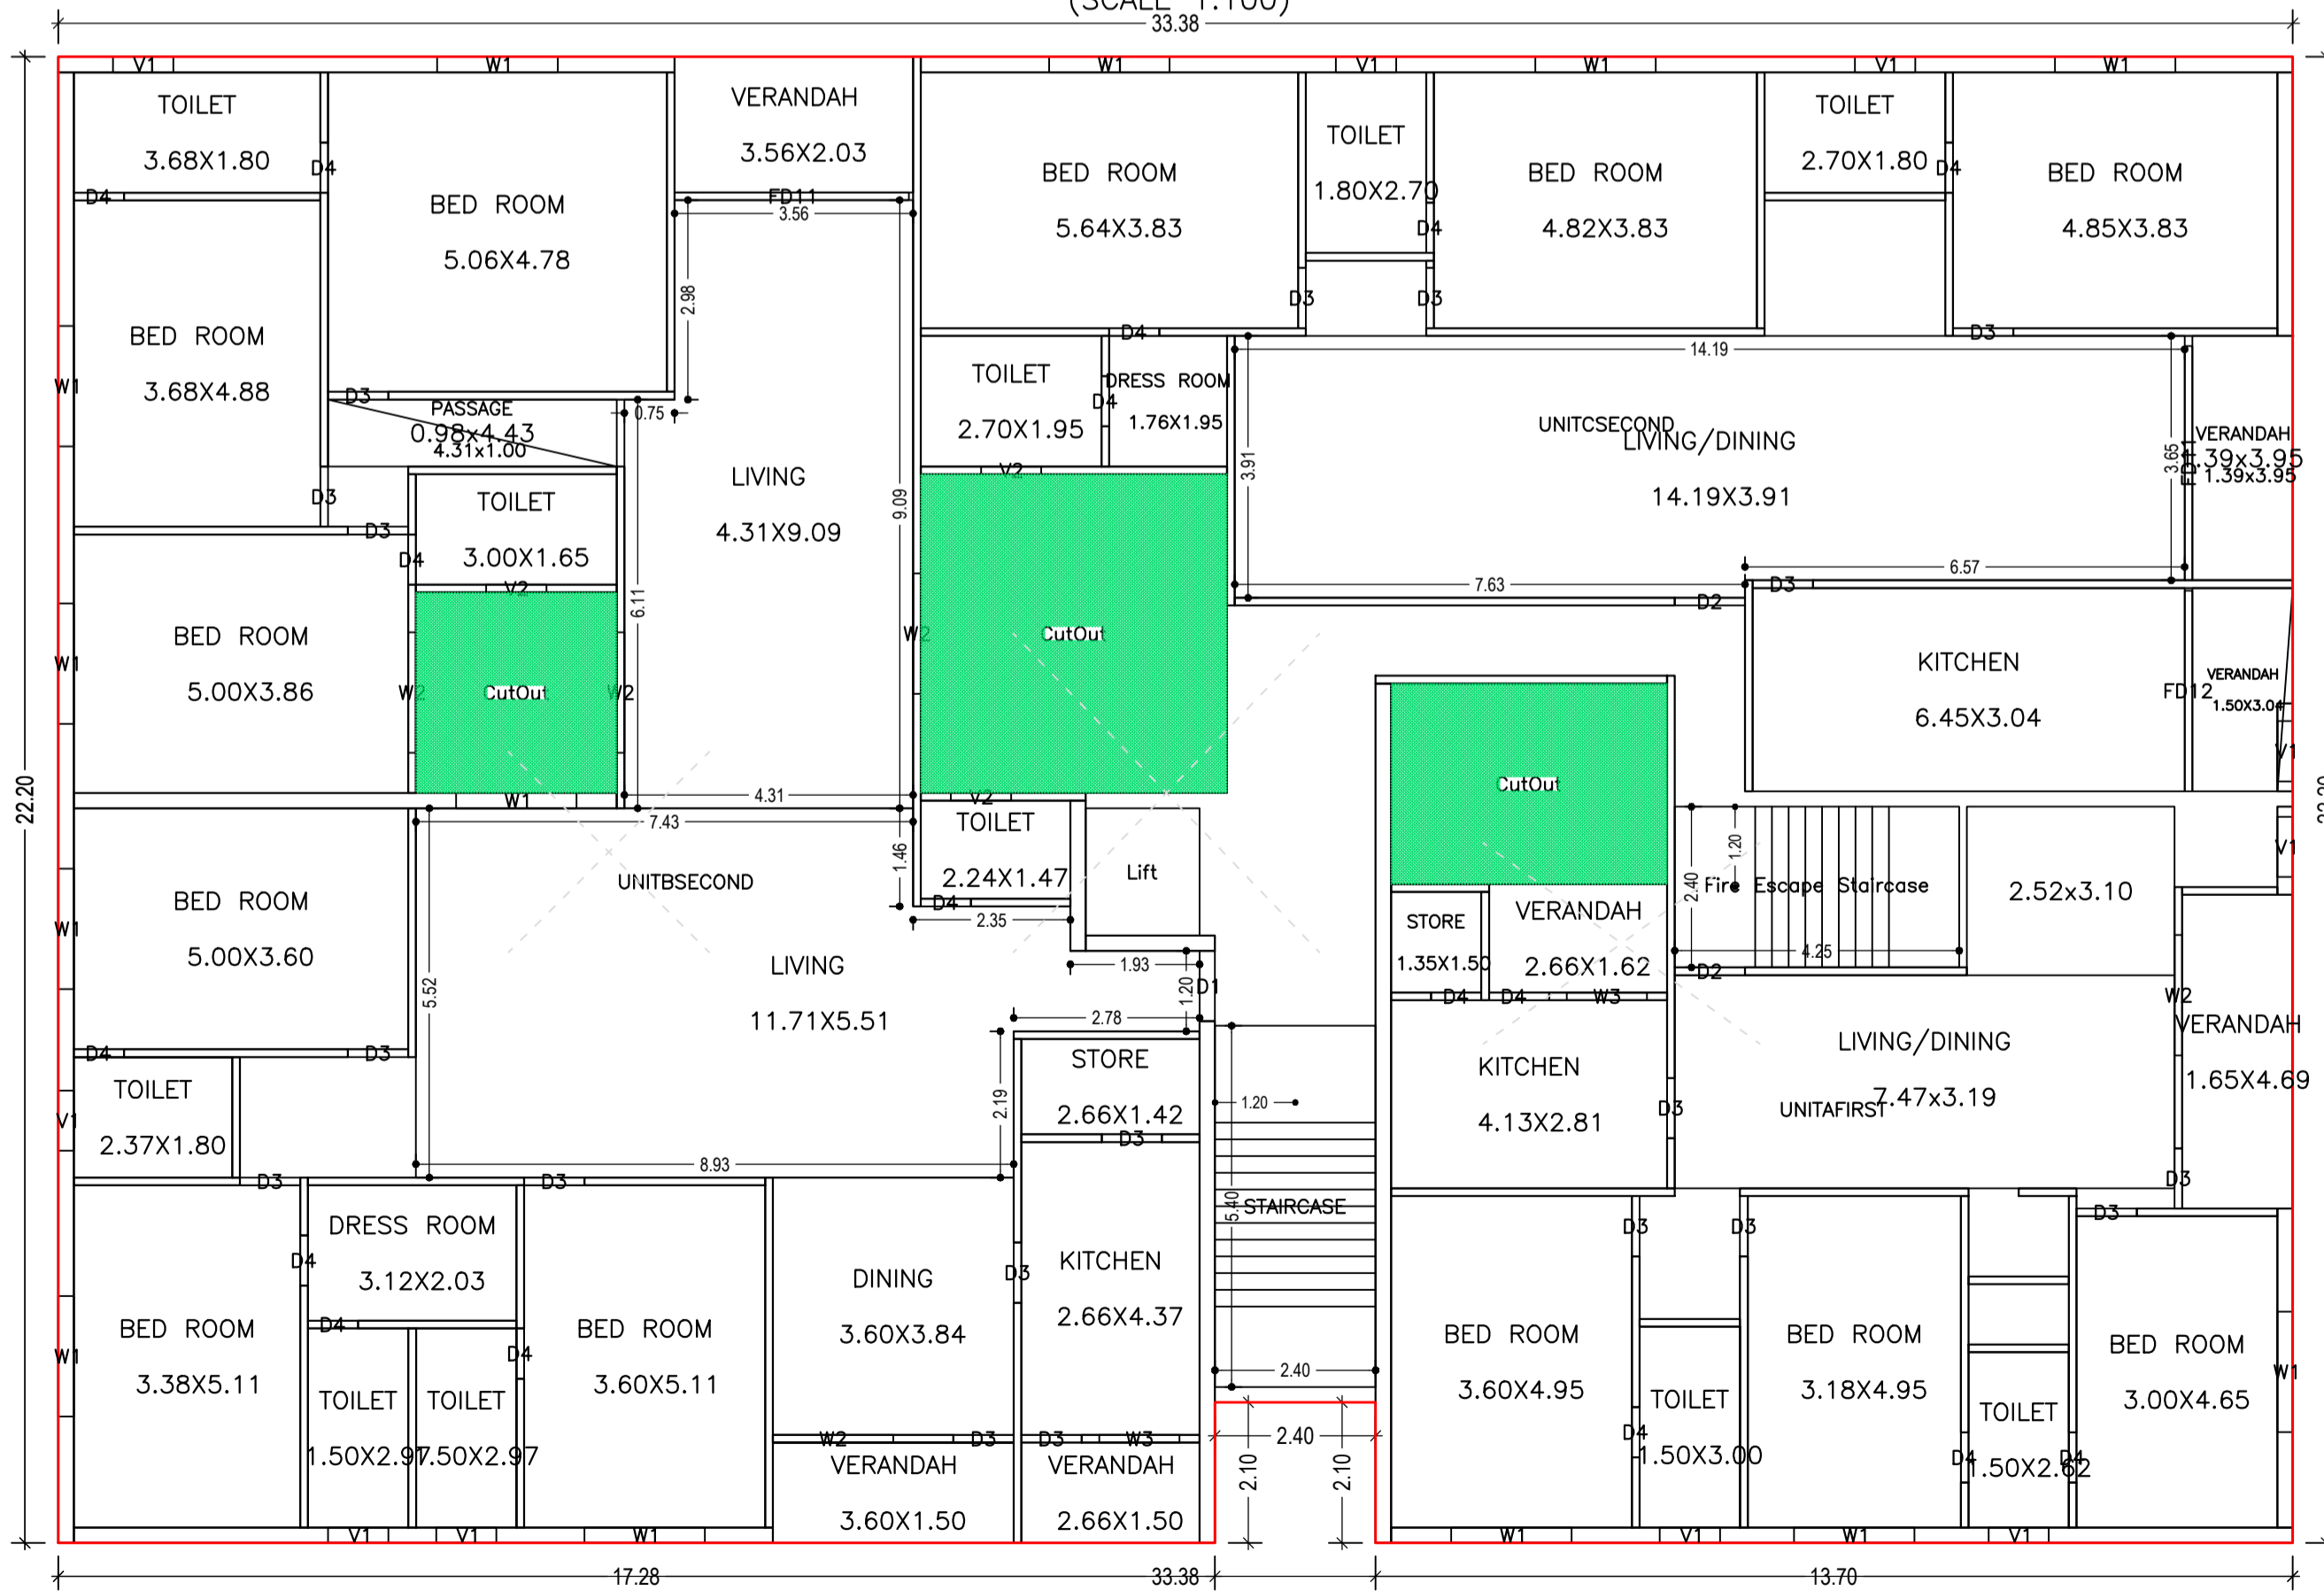

THIRD FLOOR PLAN
(Proposed)
(SCALE 1:100)

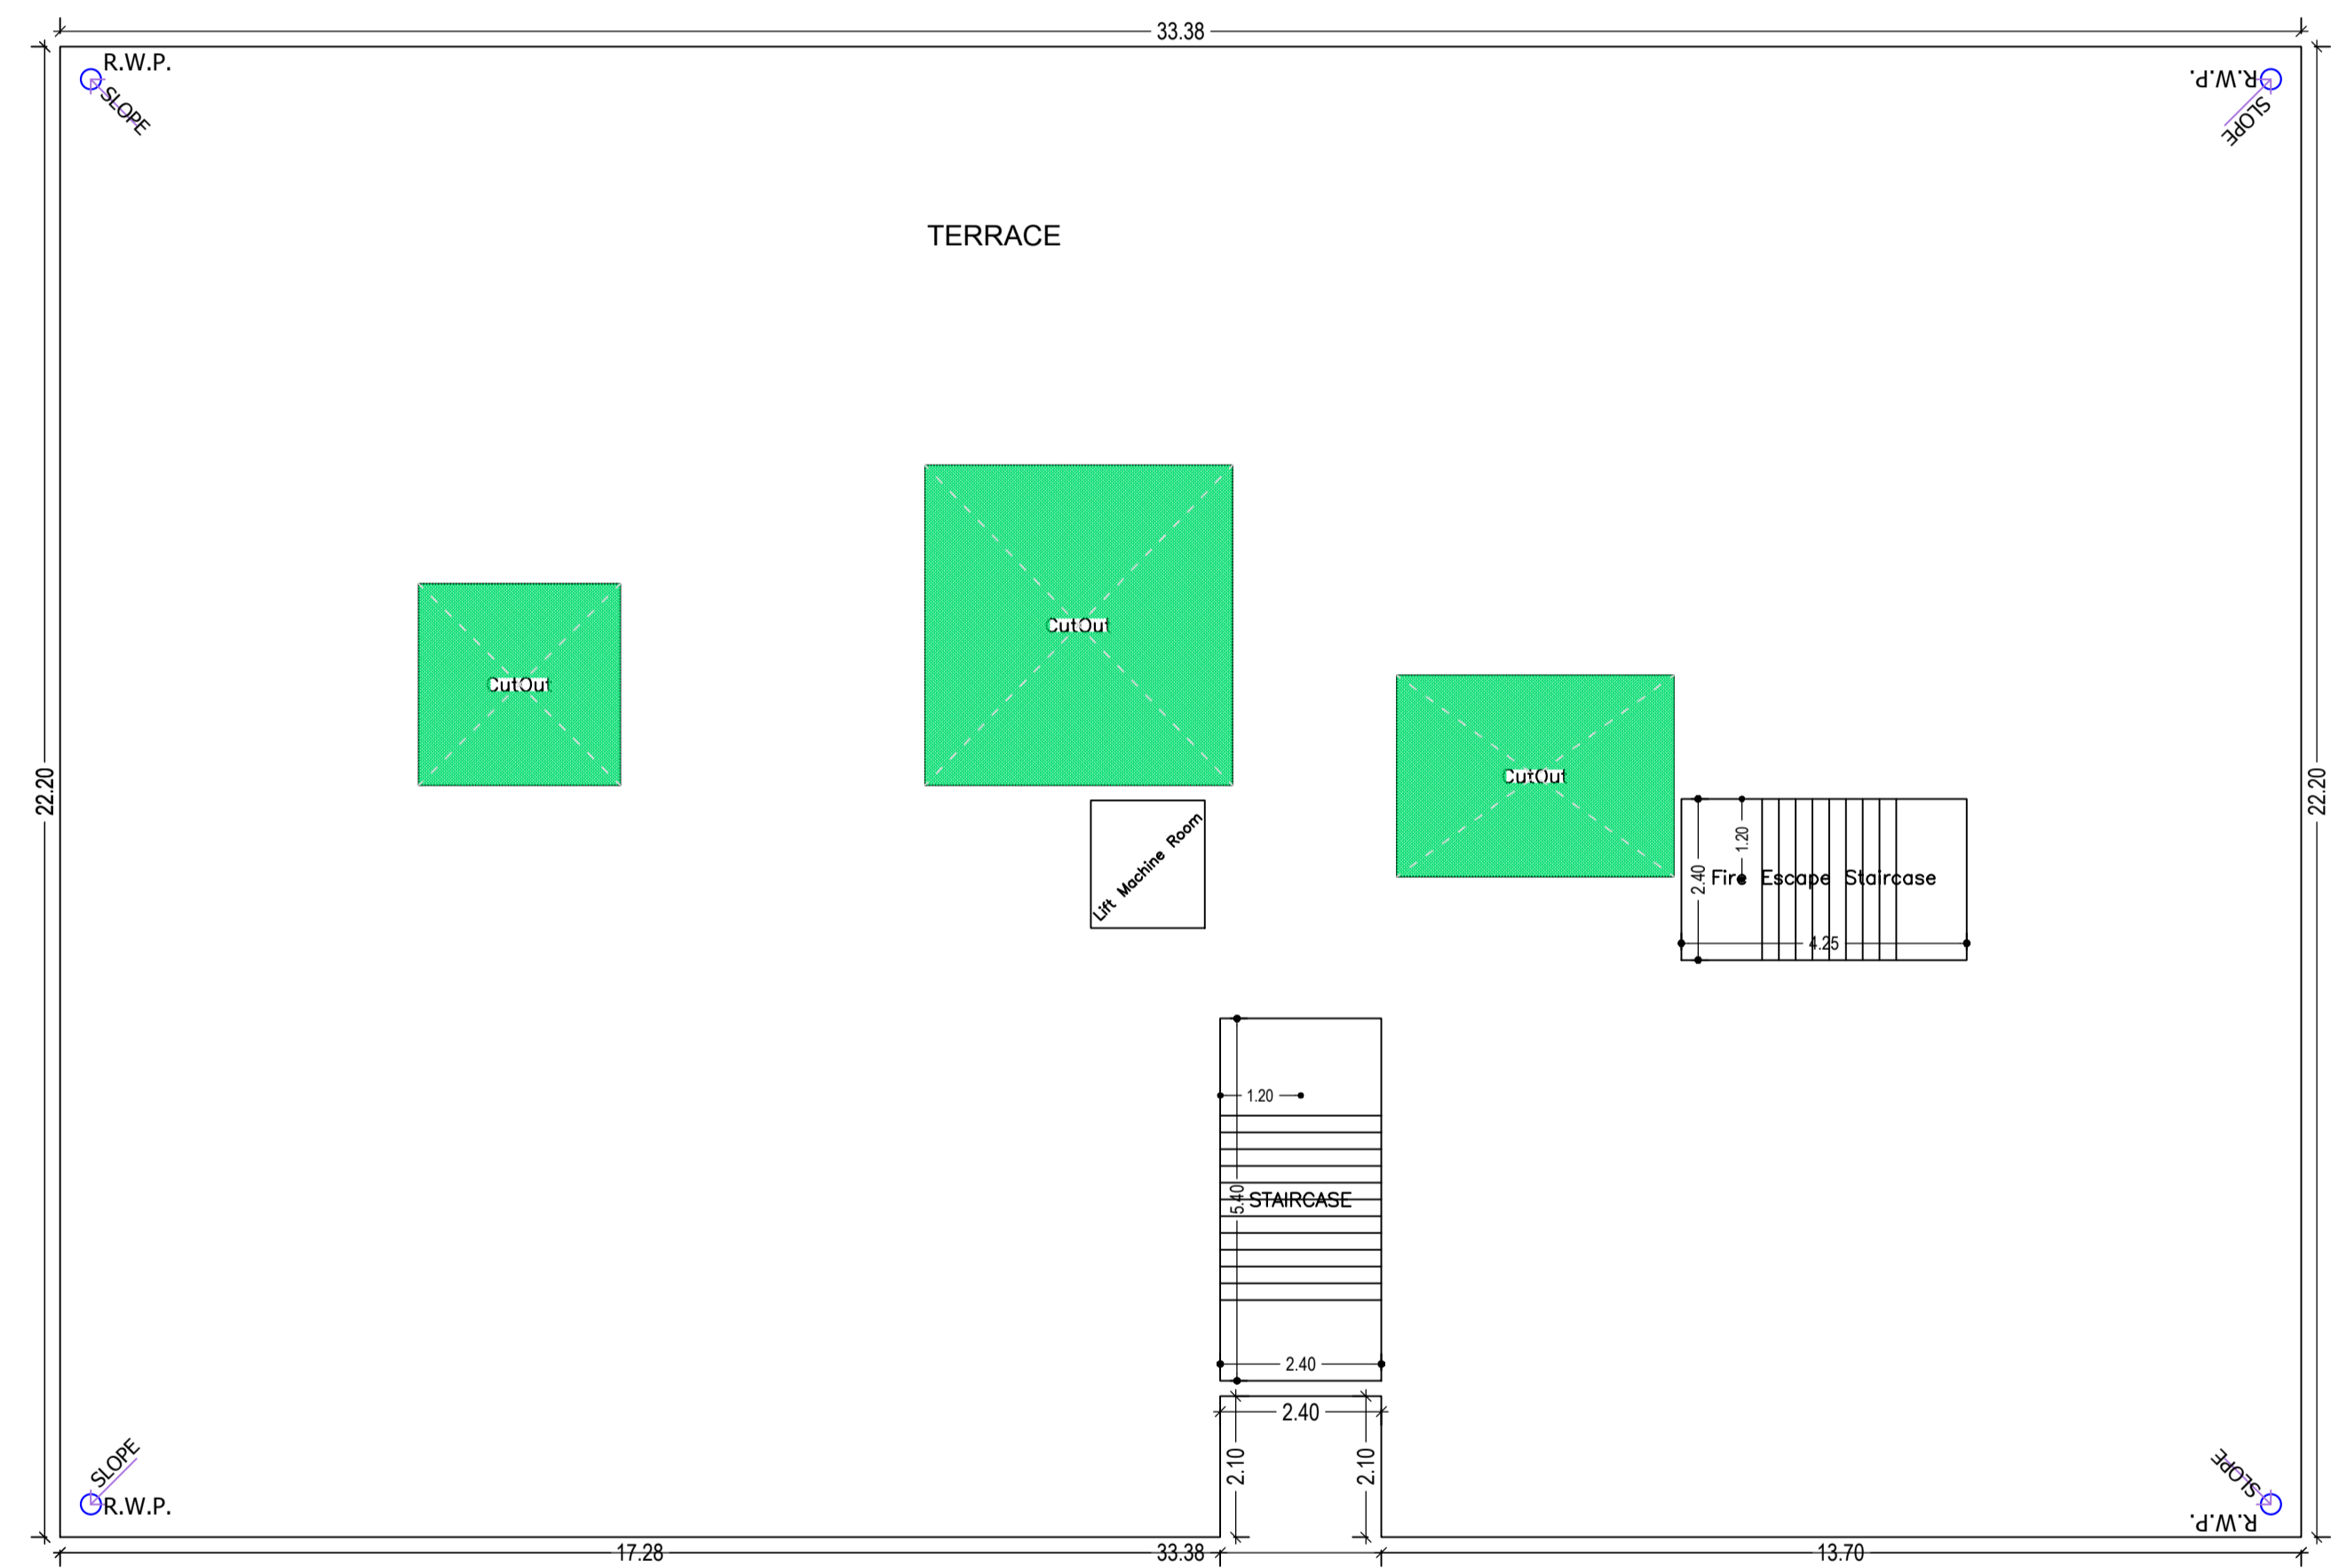

TERRACE FLOOR PLAN
(SCALE 1:100)

LTP NAME AND SIGNATURE	STRUCTURAL ENG'S NAME AND SIGNATURE	BUILDER NAME AND SIGNATURE	DIGITAL SIGNATURE
SUDIPTO MUKHERJEE JNAC/ENG/0013/2019			

Building :A (13 CIRCUIT HOUSE AREA)

Floor Name	Gross Builtup Area	Deductions From Gross BUA/Area in Sq.mt.)	Total Built Up Area (Sq.mt.)	Existing Built Up Area (Sq.mt.)	Proposed Built Up Area (Sq.mt.)	Deductions (Area in Sq.mt.)				Existing FAR Area (Sq.mt.)	Proposed FAR Area (Sq.mt.)	Add Area In FAR (Sq.mt.)	Total FAR Area (Sq.mt.)	Total Consumed Additional FAR Area (Sq.mt.)	Tnmt (No.)
						Stair/Case	Lift	VShaft	Parking						
Parking Floor	656.97	0.00	656.97	640.79	16.18	9.92	0.00	0.00	630.87	0.00	0.00	12.95	16.18	16.18	00
First Floor	736.08	43.15	692.93	692.93	0.00	10.20	0.00	1.35	0.00	681.38	0.00	0.00	681.38	681.38	03
Second Floor	736.08	43.15	692.93	692.93	0.00	10.20	0.00	1.35	0.00	681.38	0.00	0.00	681.38	681.38	03
Third Floor	736.08	43.15	692.93	0.00	692.93	10.20	3.23	0.00	0.00	679.50	0.00	679.50	679.50	679.50	03
Terrace Floor	0.00	0.00	0.00	0.00	0.00	0.00	0.00	0.00	0.00	0.00	0.00	0.00	0.00	0.00	00
Total :	2865.21	43.15	2735.76	2026.65	709.11	40.52	3.23	2.70	630.87	1362.76	679.50	12.95	2058.44	2058.44	09
Total Number of Same Buildings :	1														
Total :	2865.21	43.15	2735.76	2026.65	709.11	40.52	3.23	2.70	630.87	1362.76	679.50	12.95	2058.44	2058.44	09

SCHEDULE OF DOOR:

BUILDING NAME	NAME	LENGTH	HEIGHT	NOS
A (13 CIRCUIT HOUSE AREA)	D4	0.75	0.00	31
A (13 CIRCUIT HOUSE AREA)	D4	0.75	2.10	16
A (13 CIRCUIT HOUSE AREA)	D3	0.90	0.00	40
A (13 CIRCUIT HOUSE AREA)	D4	0.90	0.00	01
A (13 CIRCUIT HOUSE AREA)	D3	0.90	2.10	19
A (13 CIRCUIT HOUSE AREA)	D4	0.90	2.10	01
A (13 CIRCUIT HOUSE AREA)	D1	1.05	0.00	02
A (13 CIRCUIT HOUSE AREA)	D2	1.05	0.00	04
A (13 CIRCUIT HOUSE AREA)	D2	1.05	2.10	02
A (13 CIRCUIT HOUSE AREA)	D1	1.05	2.10	01
A (13 CIRCUIT HOUSE AREA)	FD12	3.00	2.40	01
A (13 CIRCUIT HOUSE AREA)	FD11	3.50	2.40	02


SCHEDULE OF WINDOW/VENTILATION:

BUILDING NAME	NAME	LENGTH	HEIGHT	NOS
A (13 CIRCUIT HOUSE AREA)	V1	0.90	1.20	28
A (13 CIRCUIT HOUSE AREA)	V2	0.90	1.20	07
A (13 CIRCUIT HOUSE AREA)	W3	1.20	1.20	05
A (13 CIRCUIT HOUSE AREA)	W3	1.20	1.50	02
A (13 CIRCUIT HOUSE AREA)	W2	1.80	1.20	14
A (13 CIRCUIT HOUSE AREA)	W1	1.80	1.20	26
A (13 CIRCUIT HOUSE AREA)	W2	1.80	1.50	05
A (13 CIRCUIT HOUSE AREA)	W1	1.80	1.50	13

UnitBUA Table for Building :A (13 CIRCUIT HOUSE AREA)


FLOOR	Name	UnitBUA Type	Entity Type	UnitBUA Area	Carpet Area	No. of Rooms	No. of Tenement
FIRST FLOOR PLAN	UNITA	FLAT	Existing	135.23	121.32	10	3
	UNITB	FLAT	Existing	185.02	172.44	13	
	UNITC	FLAT	Existing	314.80	291.99	15	
SECOND FLOOR PLAN	UNITAFIRSTINSECOND	FLAT	Existing	135.23	121.34	10	3
	UNITBFIRSTINSECOND	FLAT	Existing	322.19	295.57	22	
	UNITCFIRSTINSECOND	FLAT	Existing	181.77	168.69	11	
THIRD FLOOR PLAN	UNITAFIRST	FLAT	Proposed	136.58	122.69	10	3
	UNITBSECOND	FLAT	Proposed	322.19	295.88	22	
	UNITCSECOND	FLAT	Proposed	181.77	169.26	11	
Total:	-	-	-	1914.81	1759.17	124	9

Proposal Basic Information	
Proposal File No.	JNAC/BP/0097/W2/2020
Owner Name	INDRANIL MAZUMDER, NAVIN AGARWAL, RANJOT SINGH AND MS SUHANA MERCHANDISE PVT.LTD
Khata No	NA
Plot No	Ho. No. 13, CIRCUIT HOUSE AREA
Village Name	KHUNTADIH
Use	Residential
SubUse	Residential Bldg/Apartment

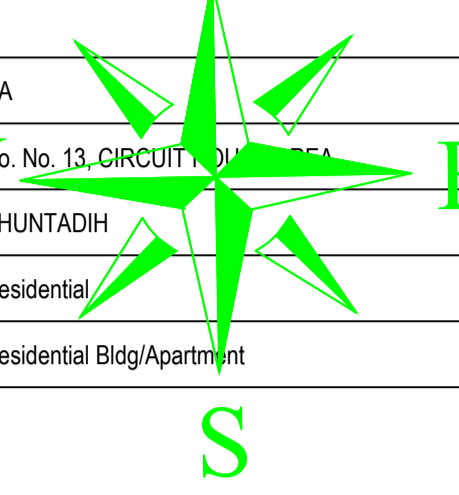


TOWARDS SONARI


TOWARDS BISTUPUR

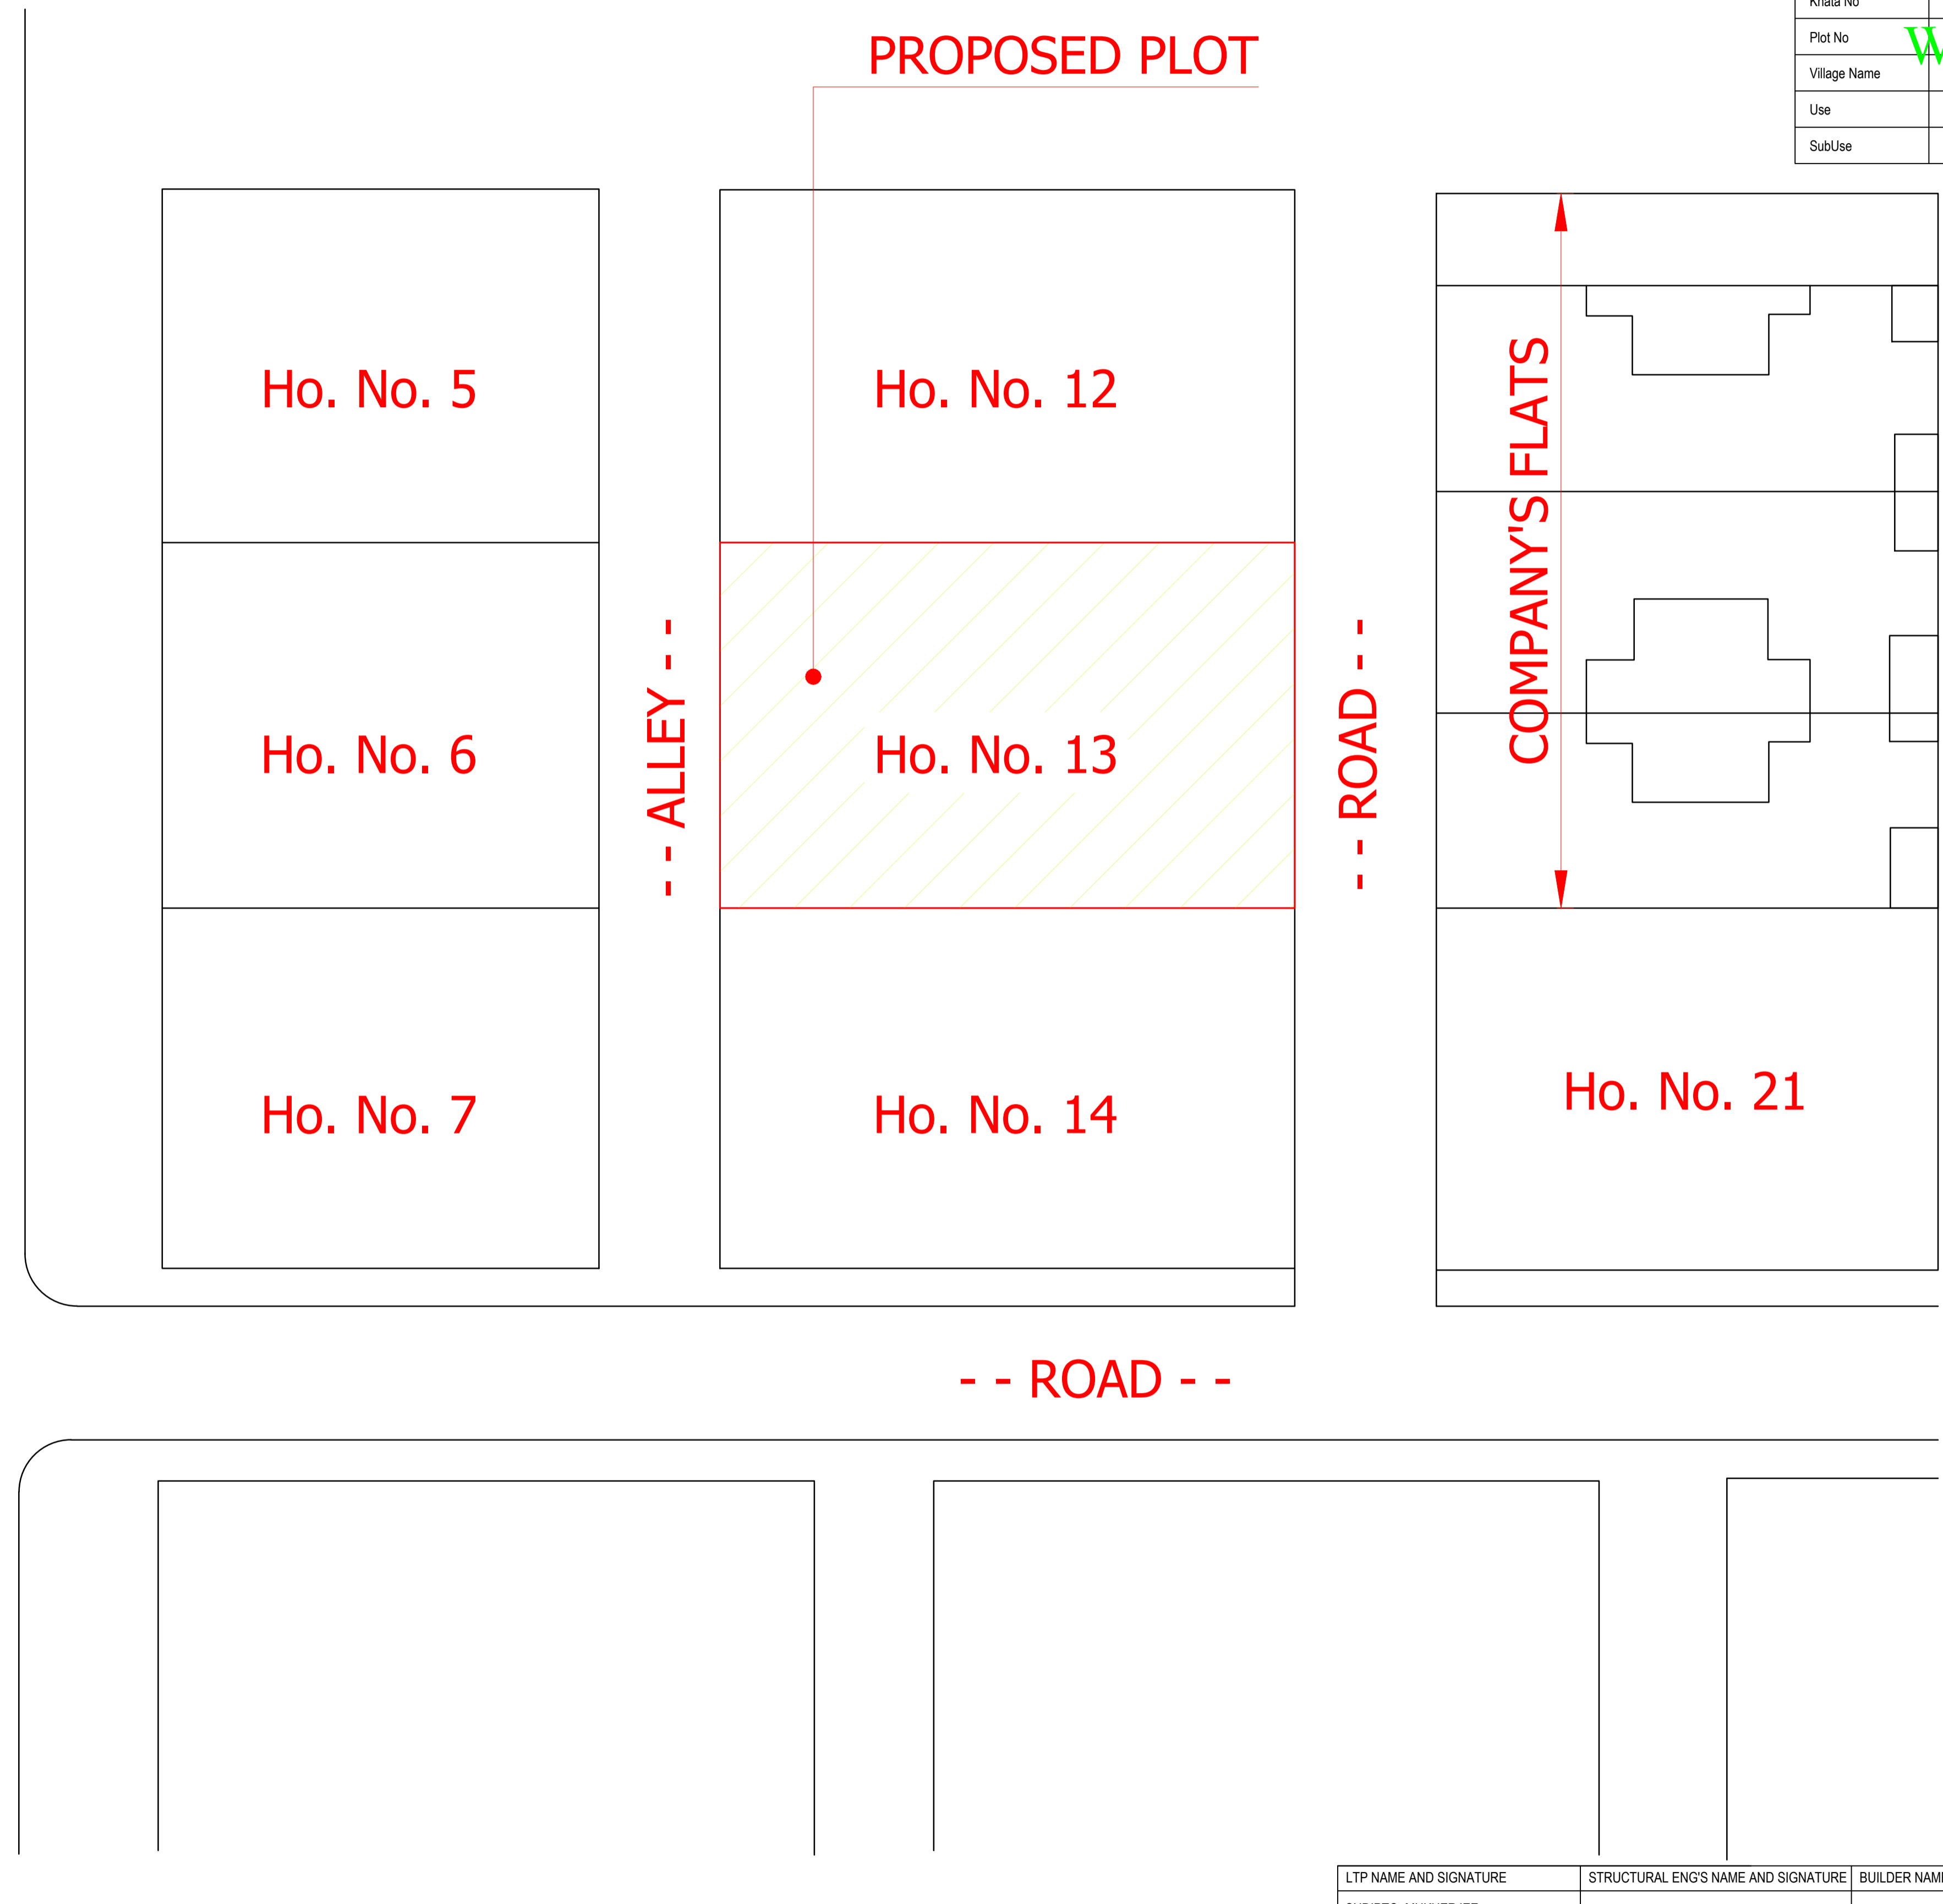


LTP NAME AND SIGNATURE	STRUCTURAL ENG'S NAME AND SIGNATURE	BUILDER NAME AND SIGNATURE	DIGITAL SIGNATURE
SUDIPTO MUKHERJEE JNAC/ENG/0013/2019			

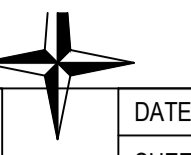


Proposal Basic Information	
Proposal File No.	JNAC/BP/0097/W2/2020
Owner Name	INDRANIL MAZUMDER NAVIN AGARWAL RANJOT SINGH AND MS SUHANA MERCHANDISE PVT LTD
Khata No	NA
Plot No	Ho. No. 13, CIRCUIT HOUSE AREA
Village Name	KHUNTADIH
Use	Residential
SubUse	Residential Bldg/Apartment

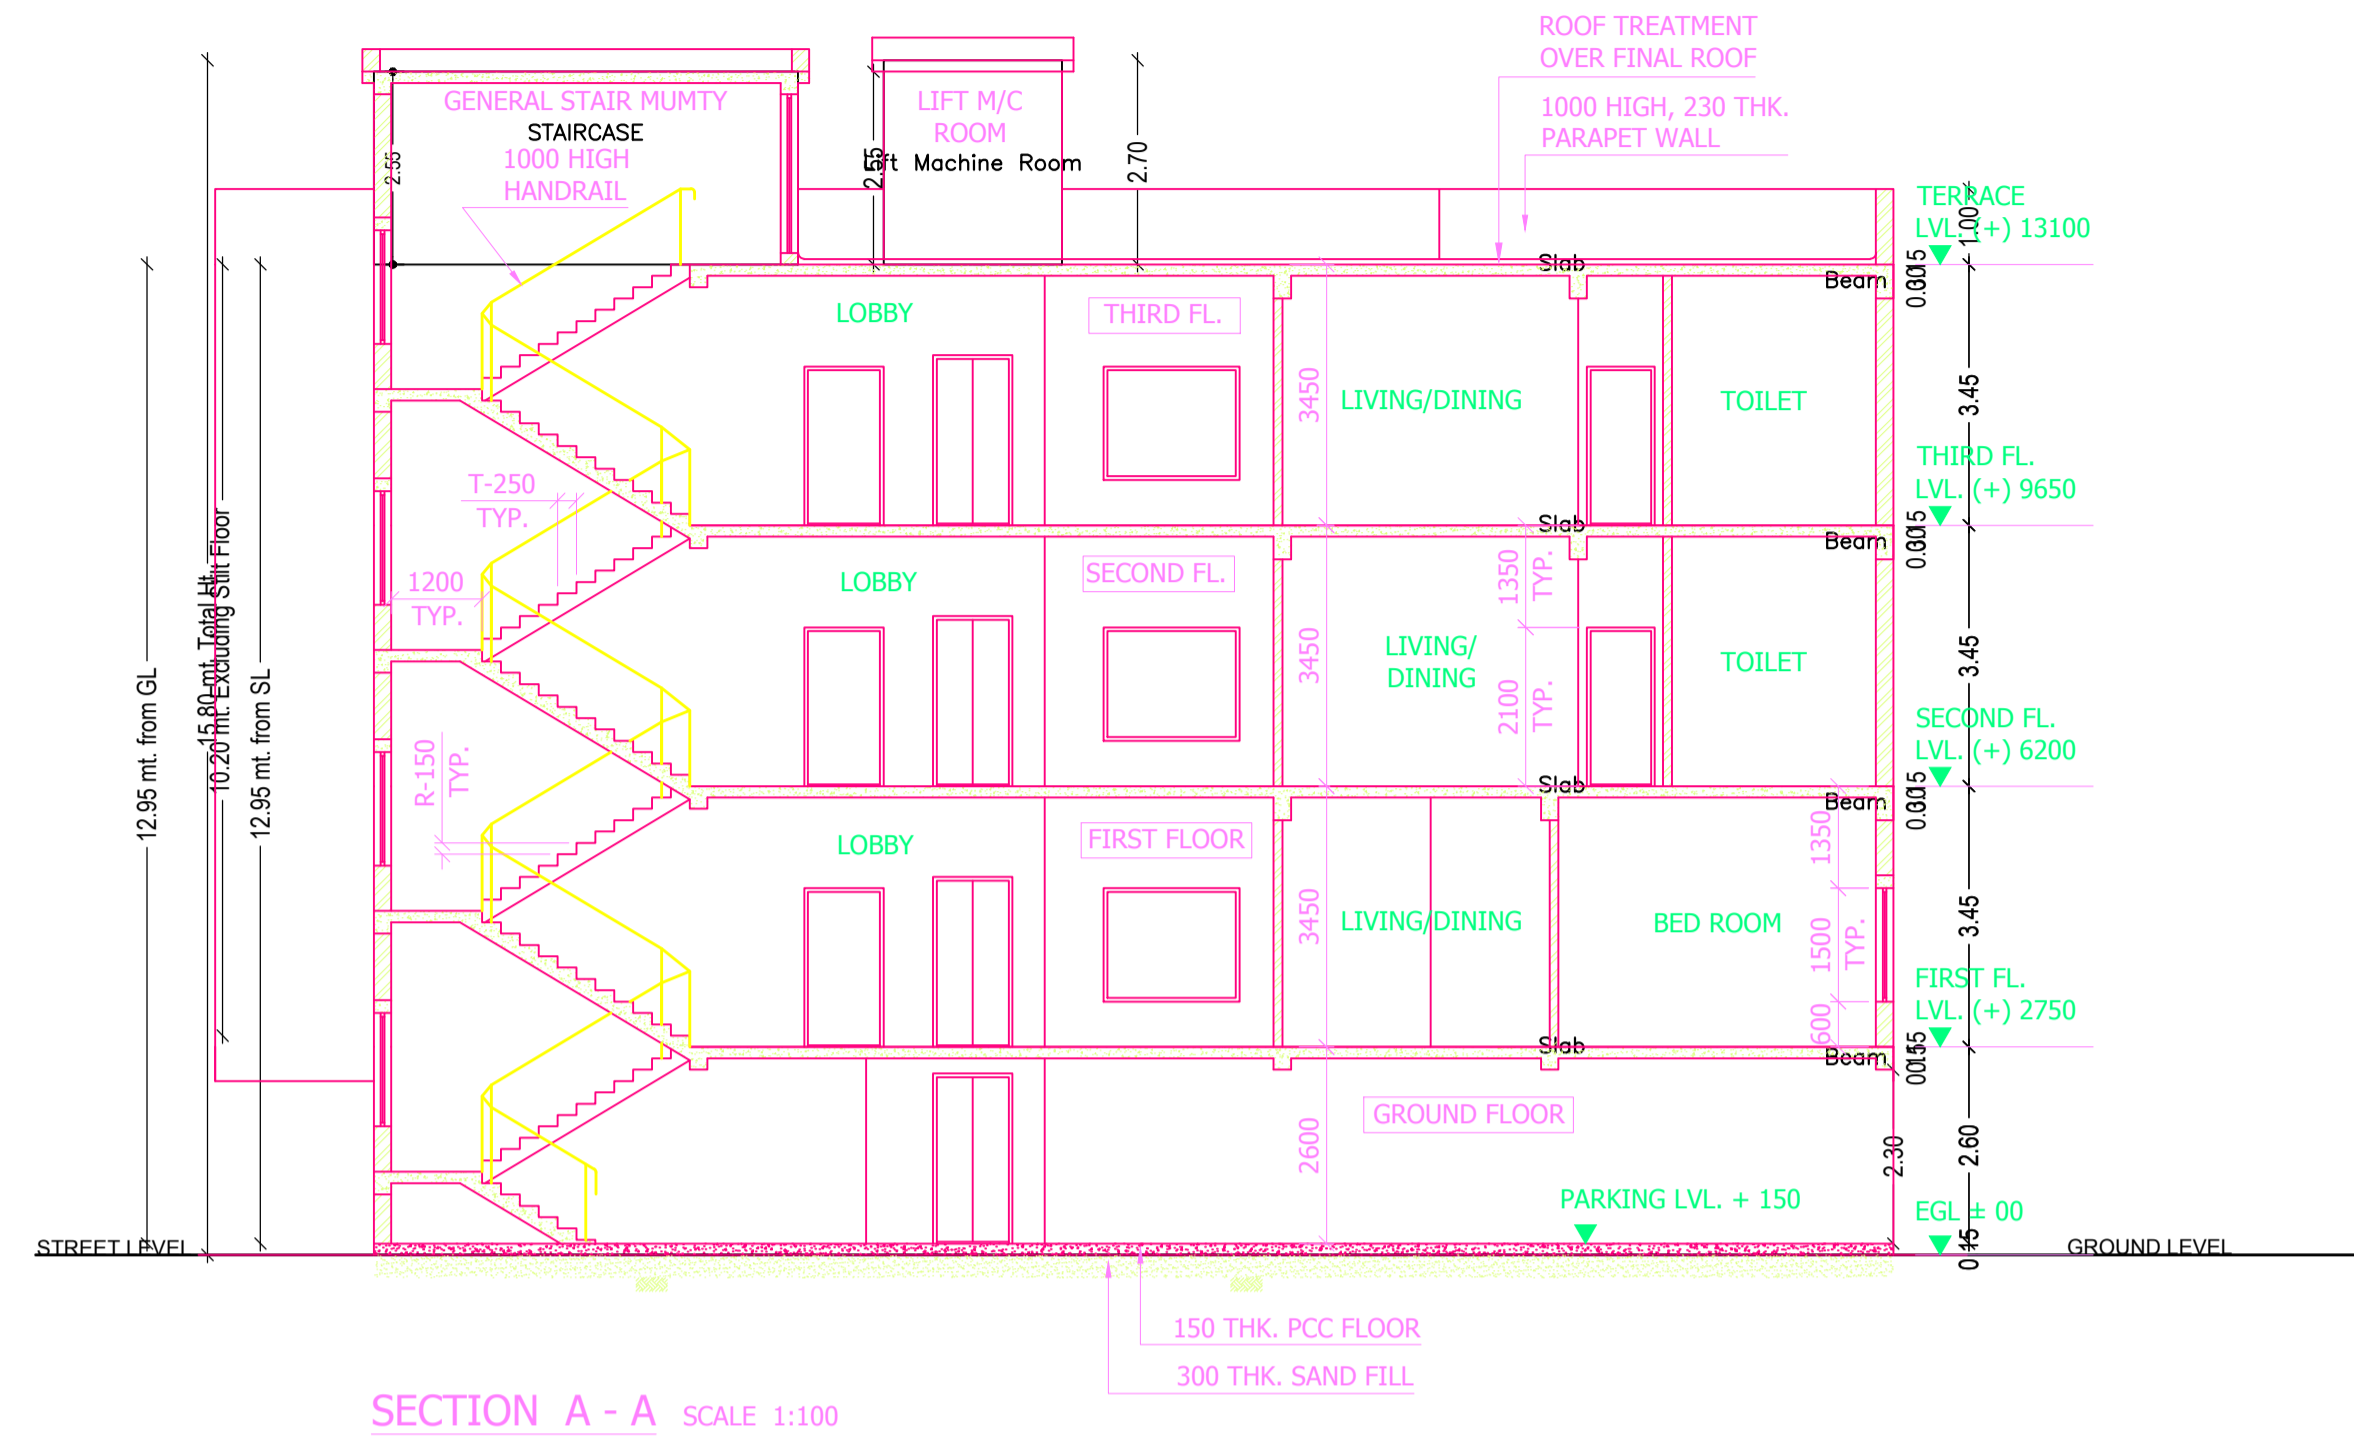


LTP NAME AND SIGNATURE	STRUCTURAL ENG'S NAME AND SIGNATURE	BUILDER NAME AND SIGNATURE	DIGITAL SIGNATURE
SUDIPTO MUKHERJEE JNAC/ENG/0013/2019			

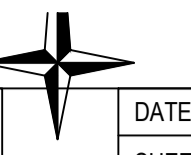

Proposal Basic Information	
Proposal File No.	JNAC/BP/0097/W2/2020
Owner Name	INDRANIL MAZUMDER NAVIN AGARWAL RANJOT SINGH AND MS SUHANA MERCHANDISE PVT LTD
Khata No	NA
Plot No	Ho. No. 13, CIRCUIT HOUSE AREA
Village Name	KHUNTADIH
Use	Residential
SubUse	Residential Bldg/Apartment

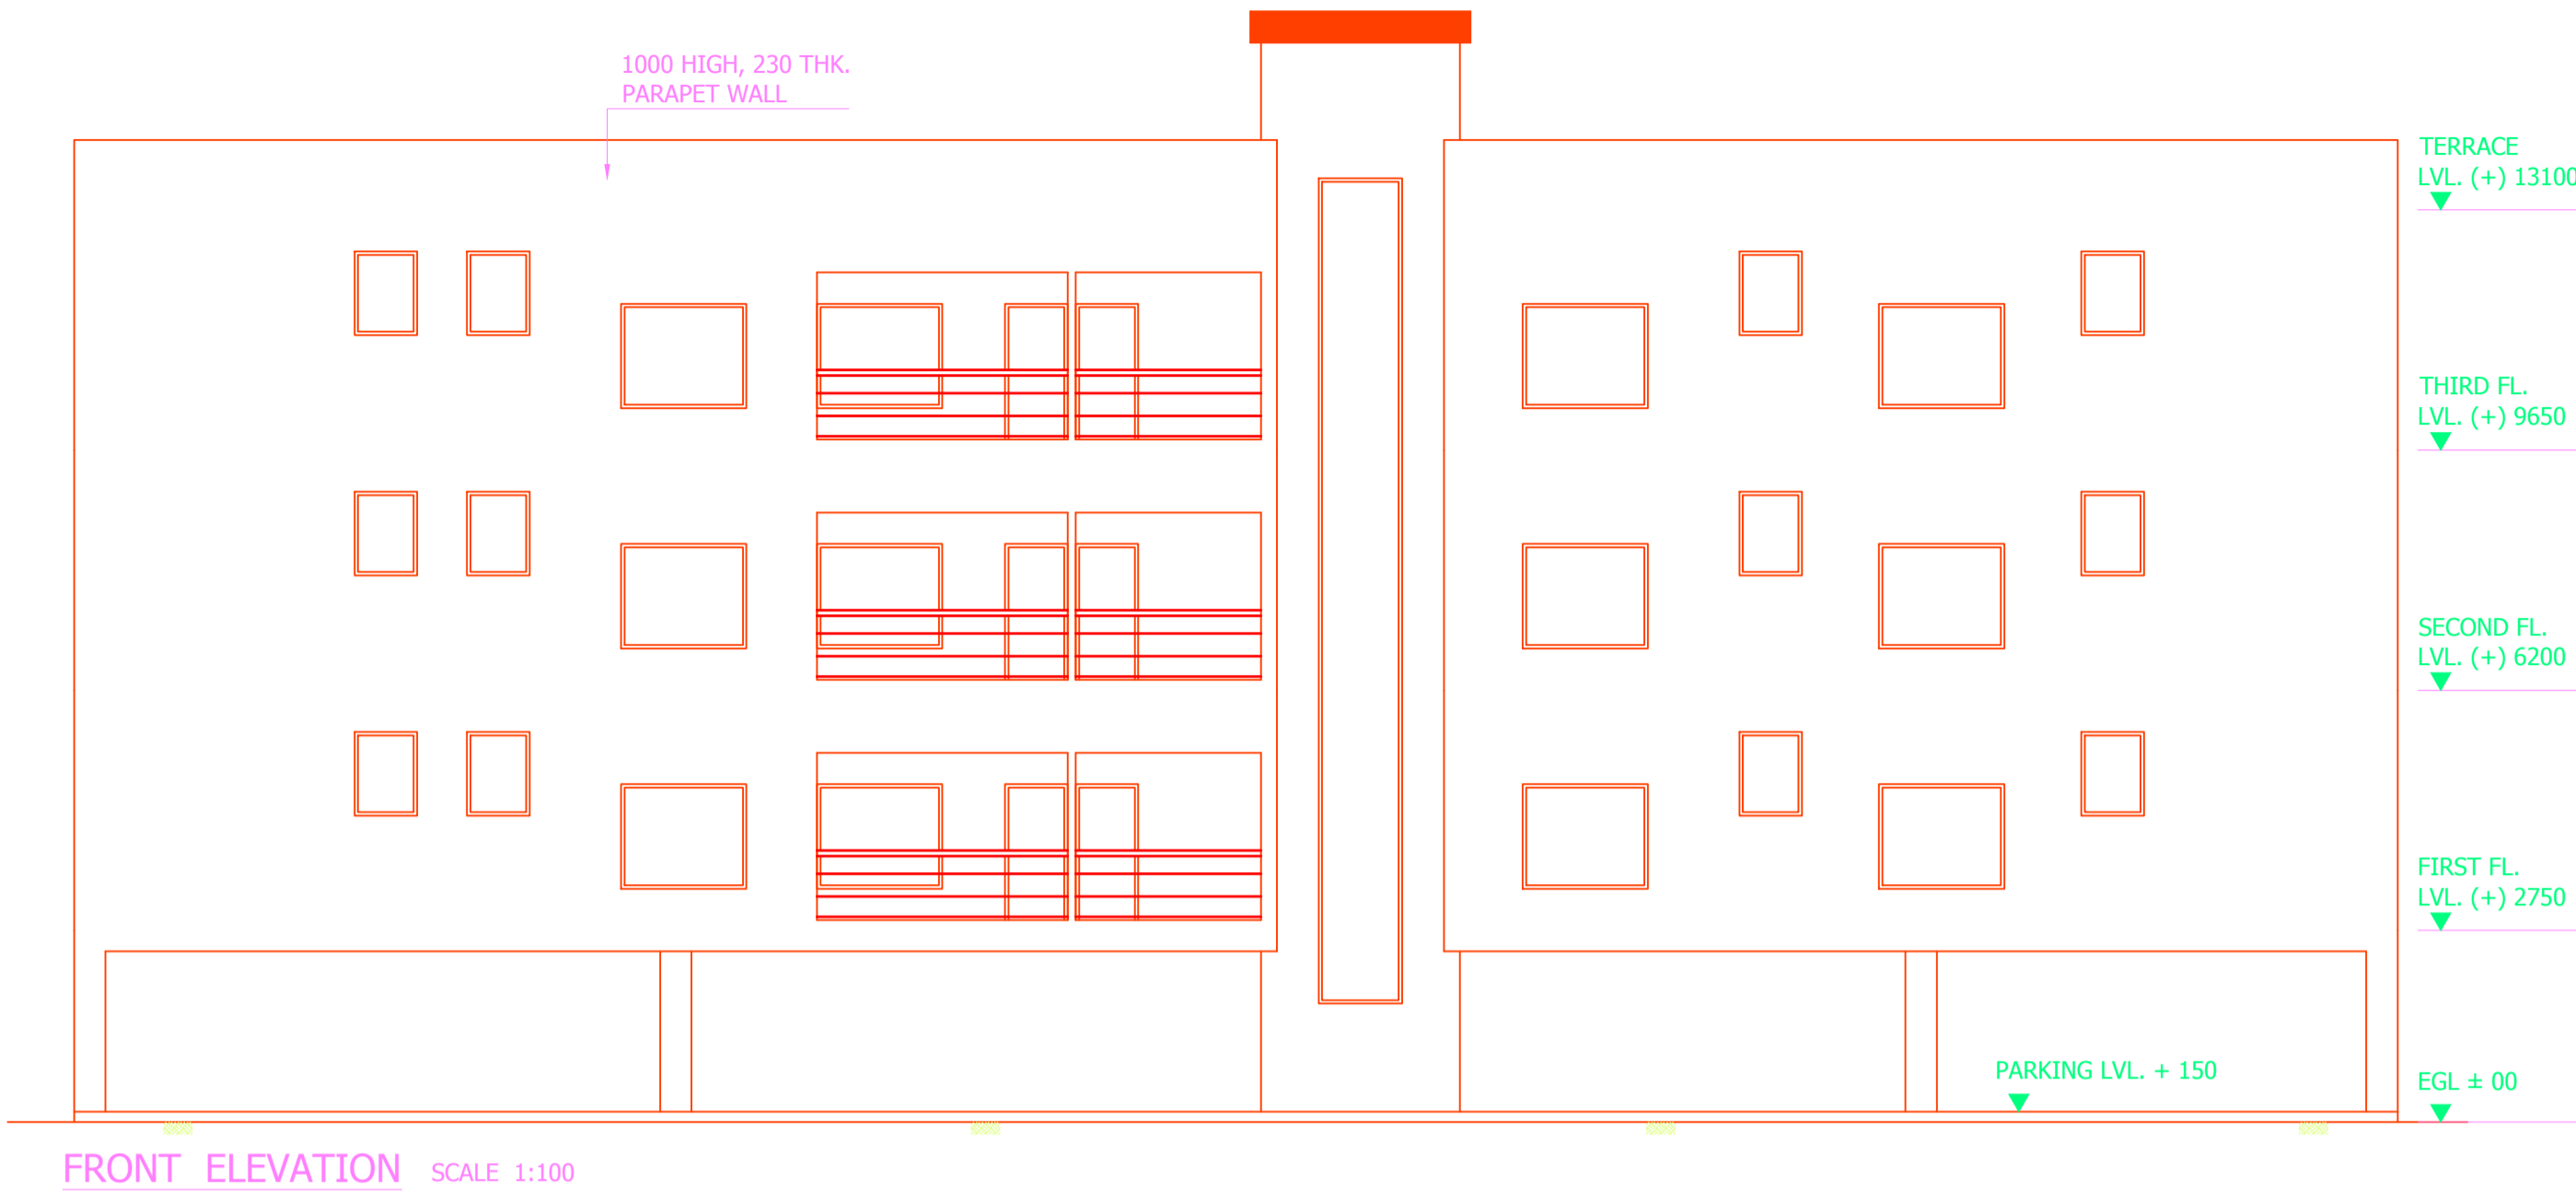

FRONT ELEVATION SCALE 1:100

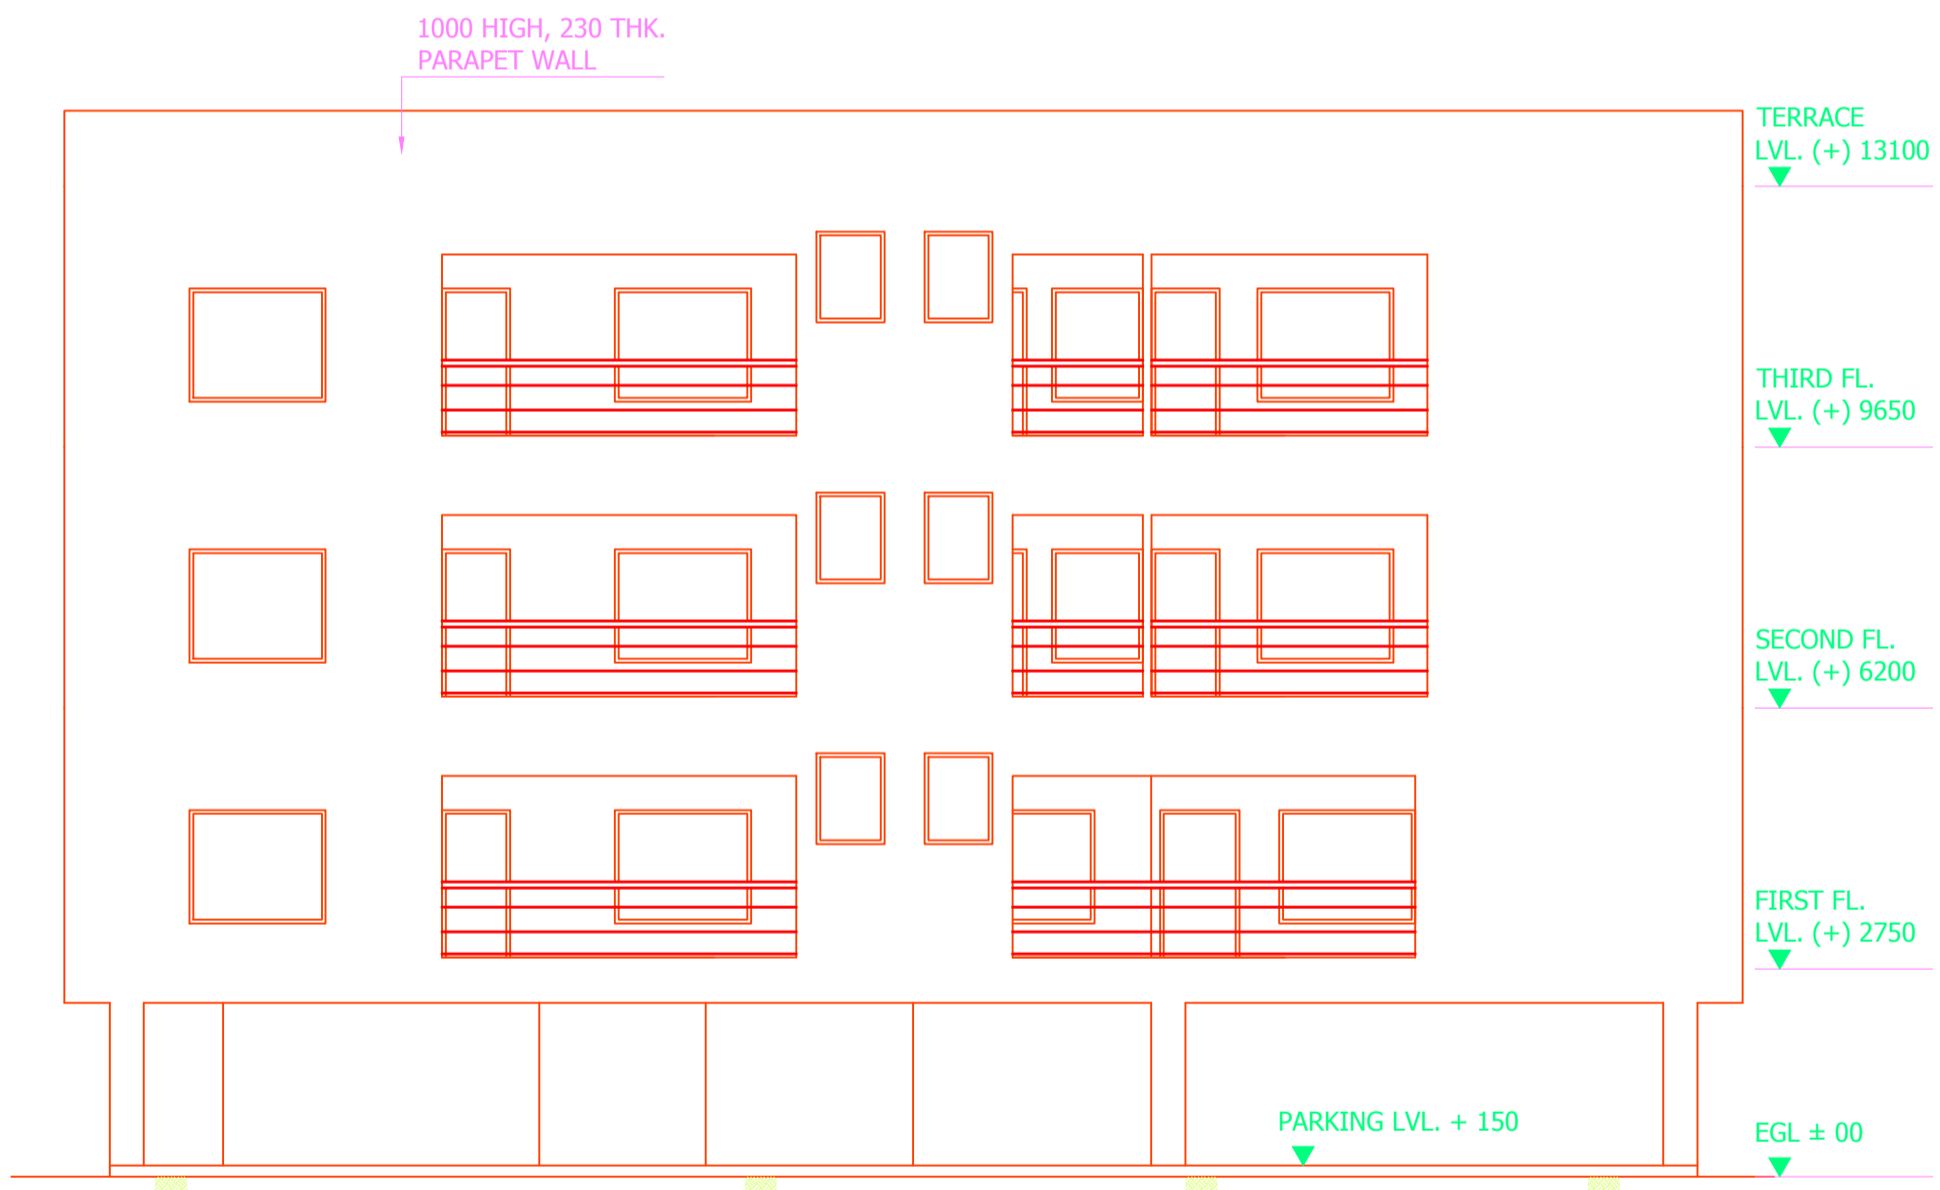

RIGHT SIDE ELEVATION SCALE 1:100

LTP NAME AND SIGNATURE	STRUCTURAL ENG'S NAME AND SIGNATURE	BUILDER NAME AND SIGNATURE	DIGITAL SIGNATURE
SUDIPTO MUKHERJEE JNAC/ENG/0013/2019			