



JAMSHEDPUR.
 PROPOSED PRIESTS RESIDENCE
 AT R.C. CHURCH COMPOUND - N: ROAD BISTUPUR.
 PLOT NO. NIL.
 SCALE: 1"=8'0"

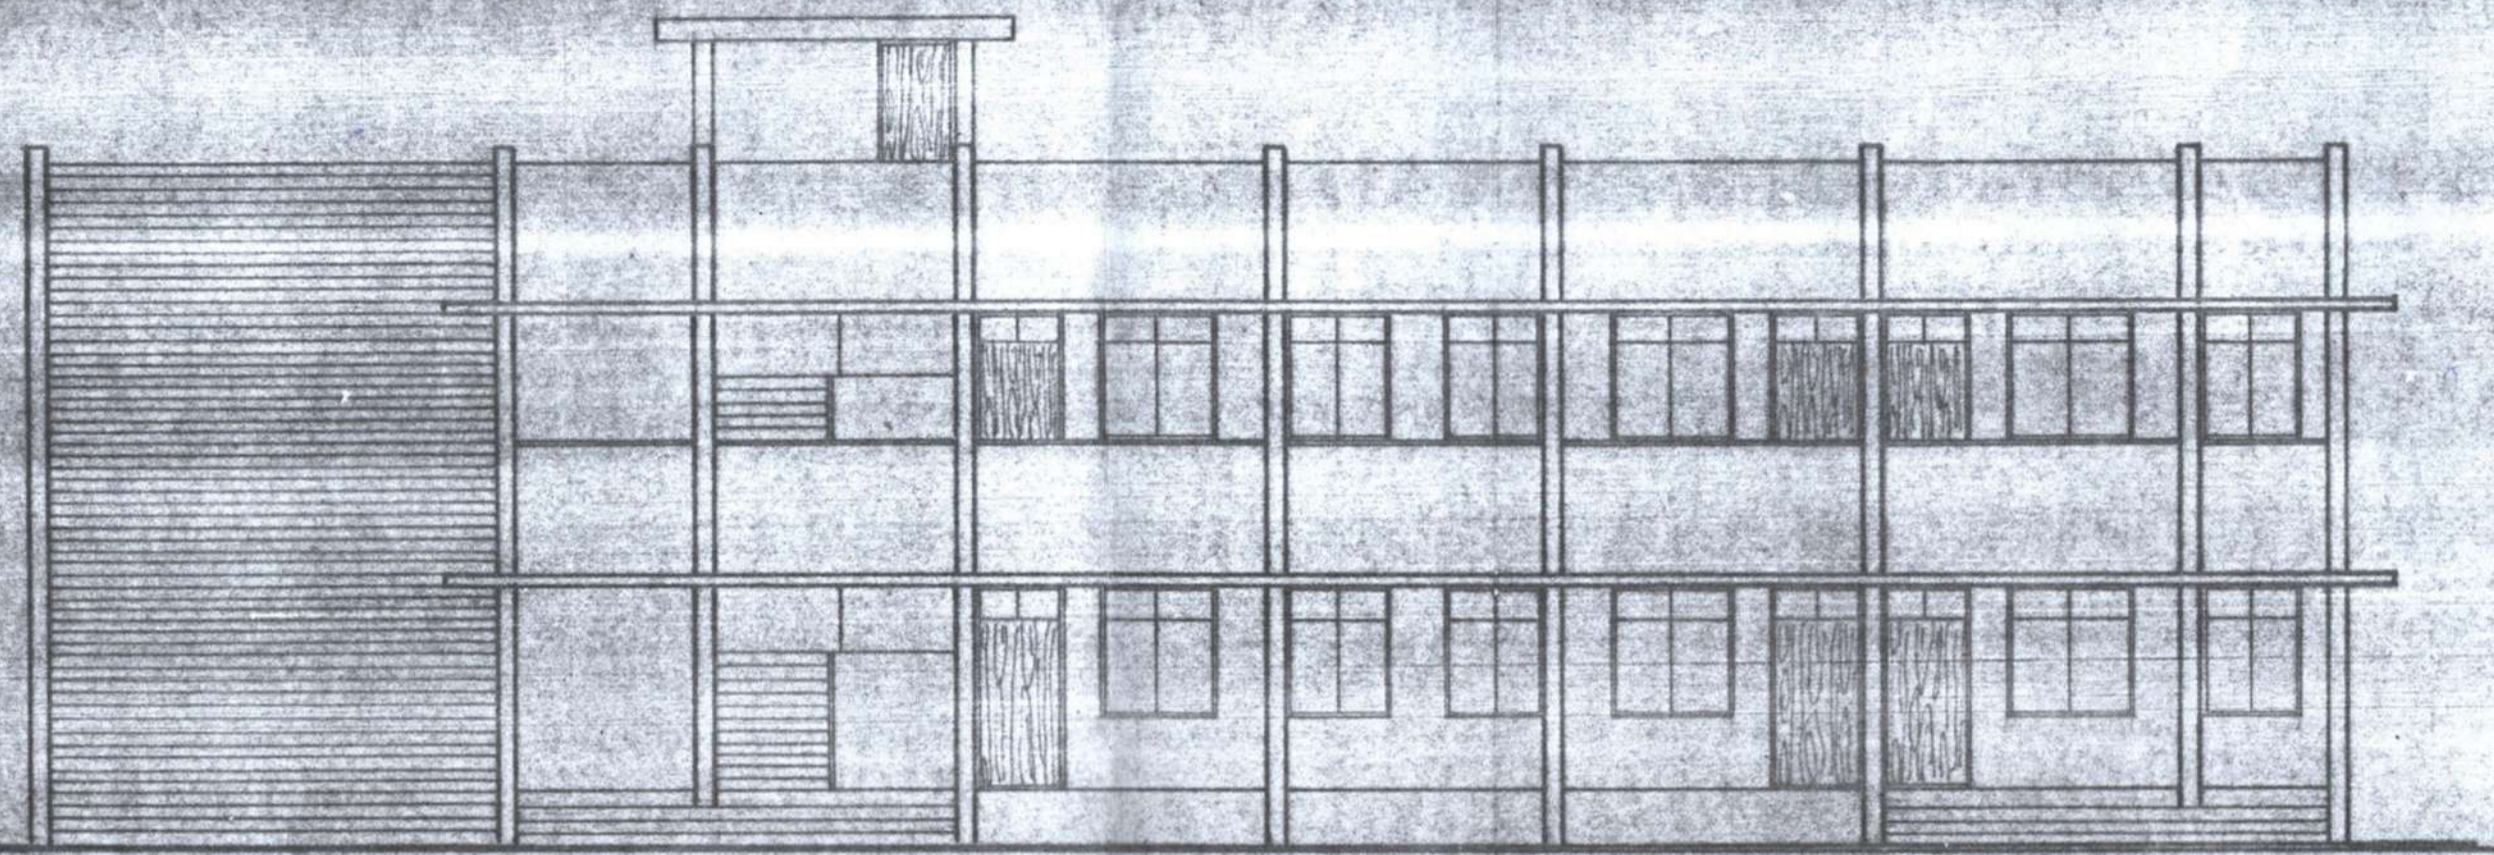


FRONT ELEVATION.

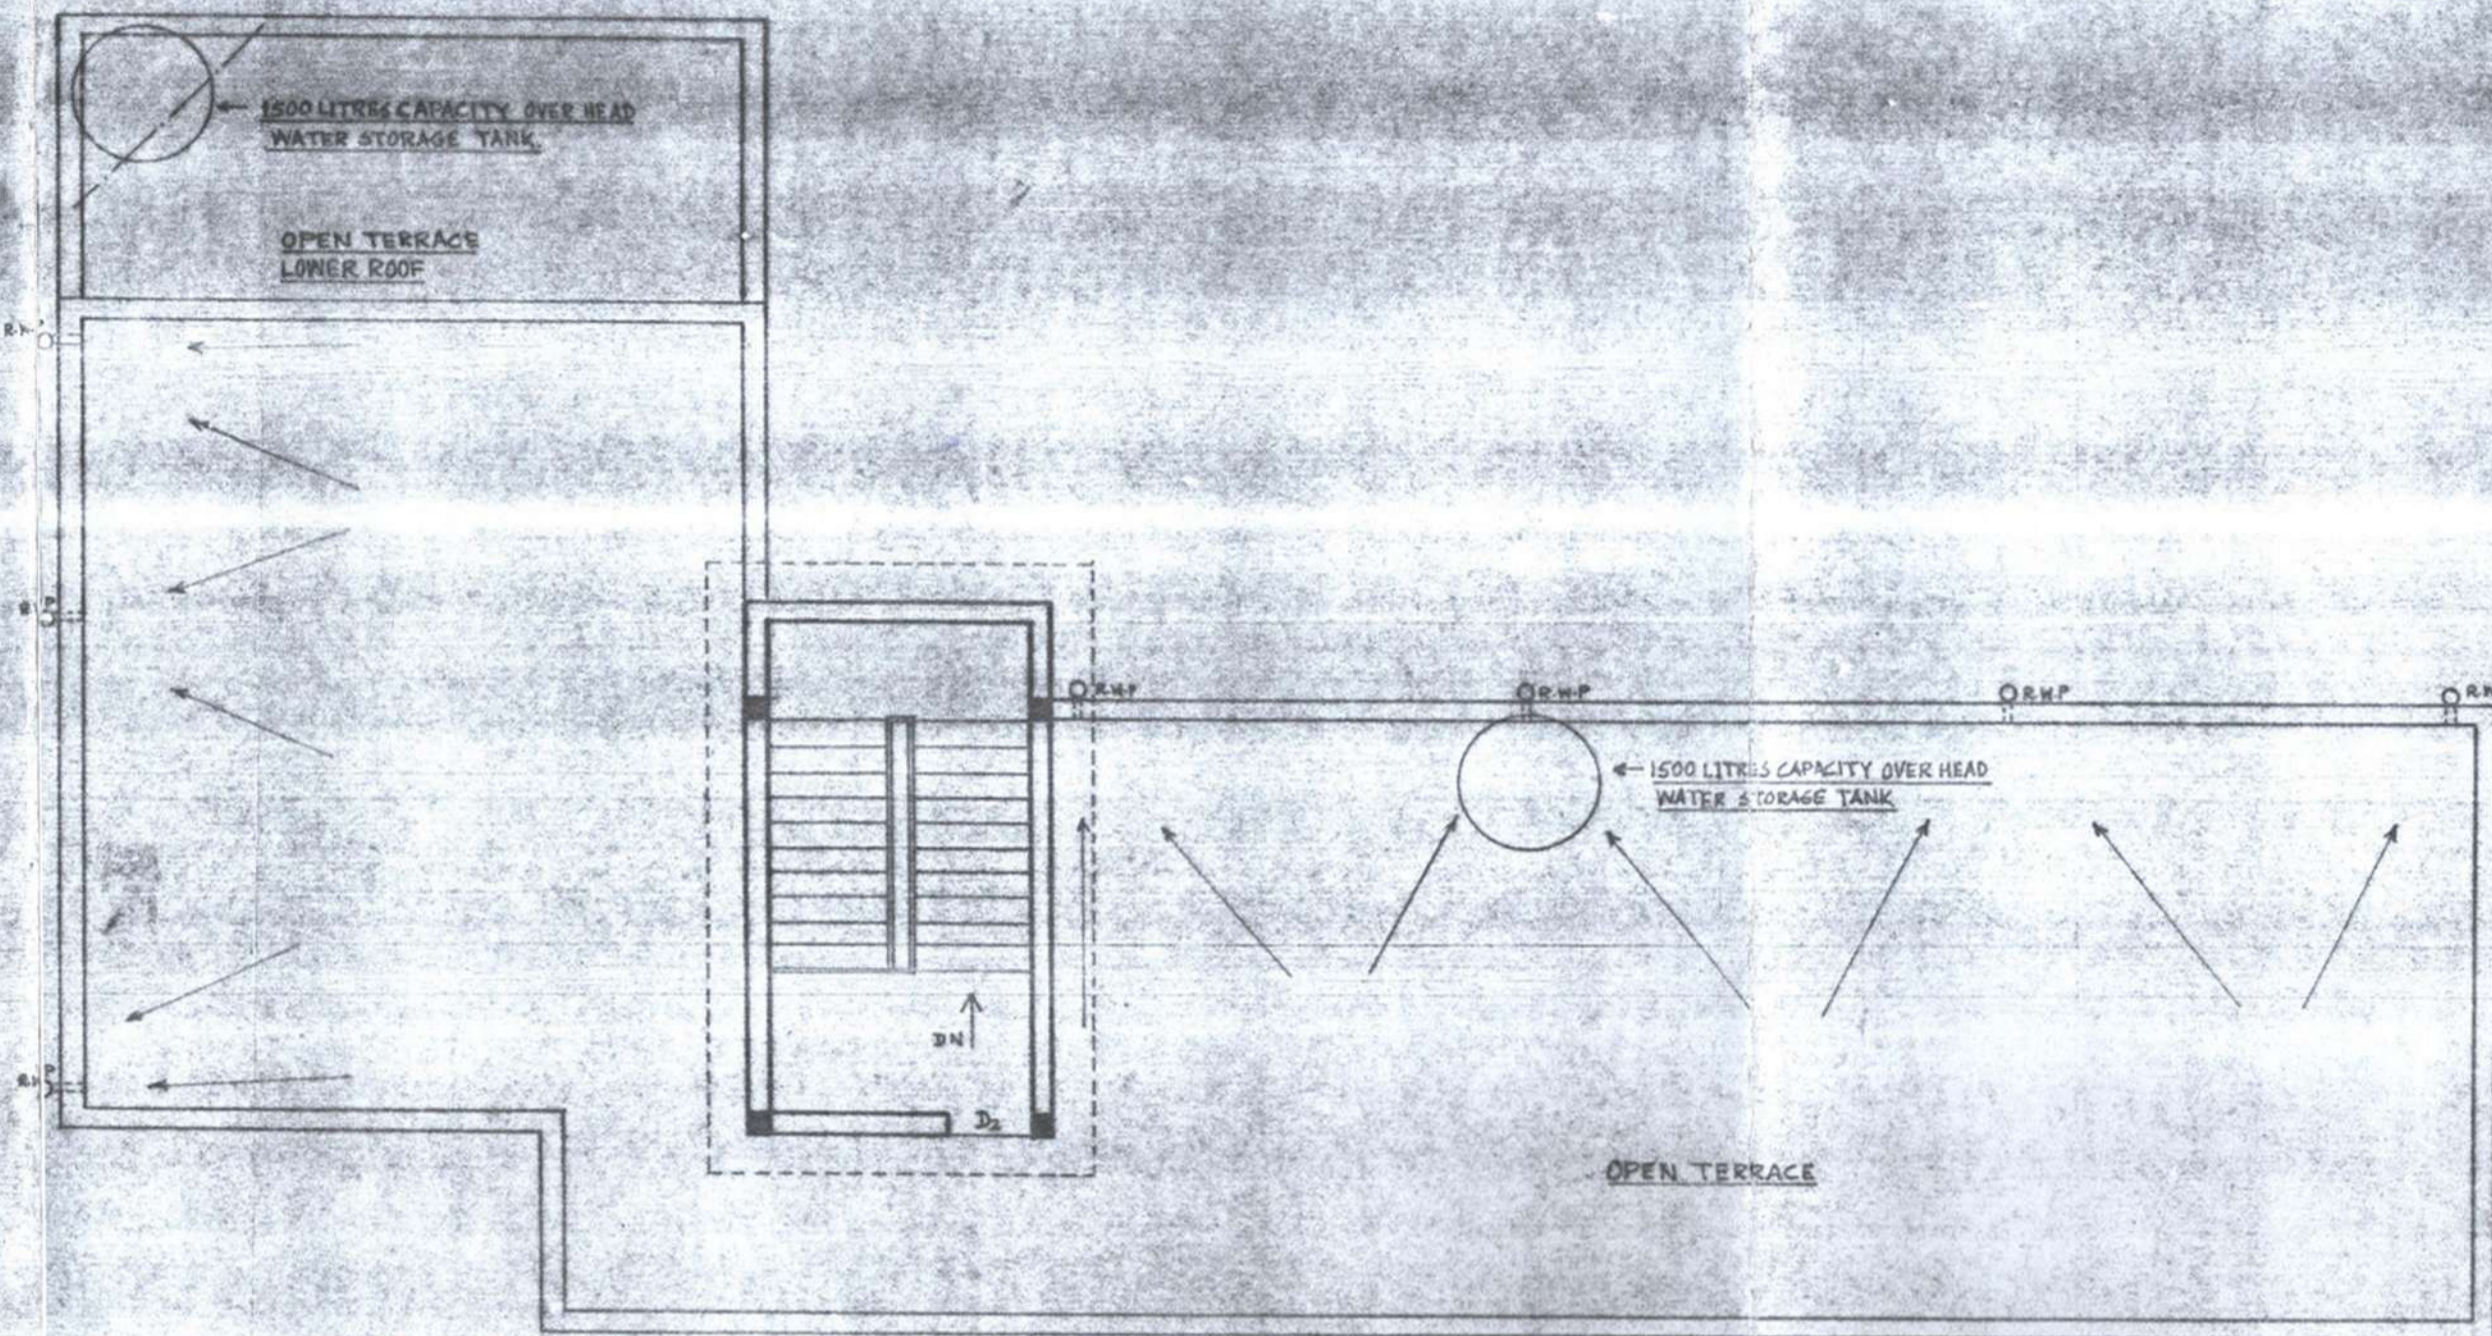


ROOF PLAN.

A.K. Dhar
 DHAR DESIGN
 A.K. DHAR, B.P.H.V. J.I.P.S. ARCHT.
 ASST. MANAGER ARCHITISCO. RETIRE
 36-A, N.S. DERA, J.N.A.C. CONSLT.

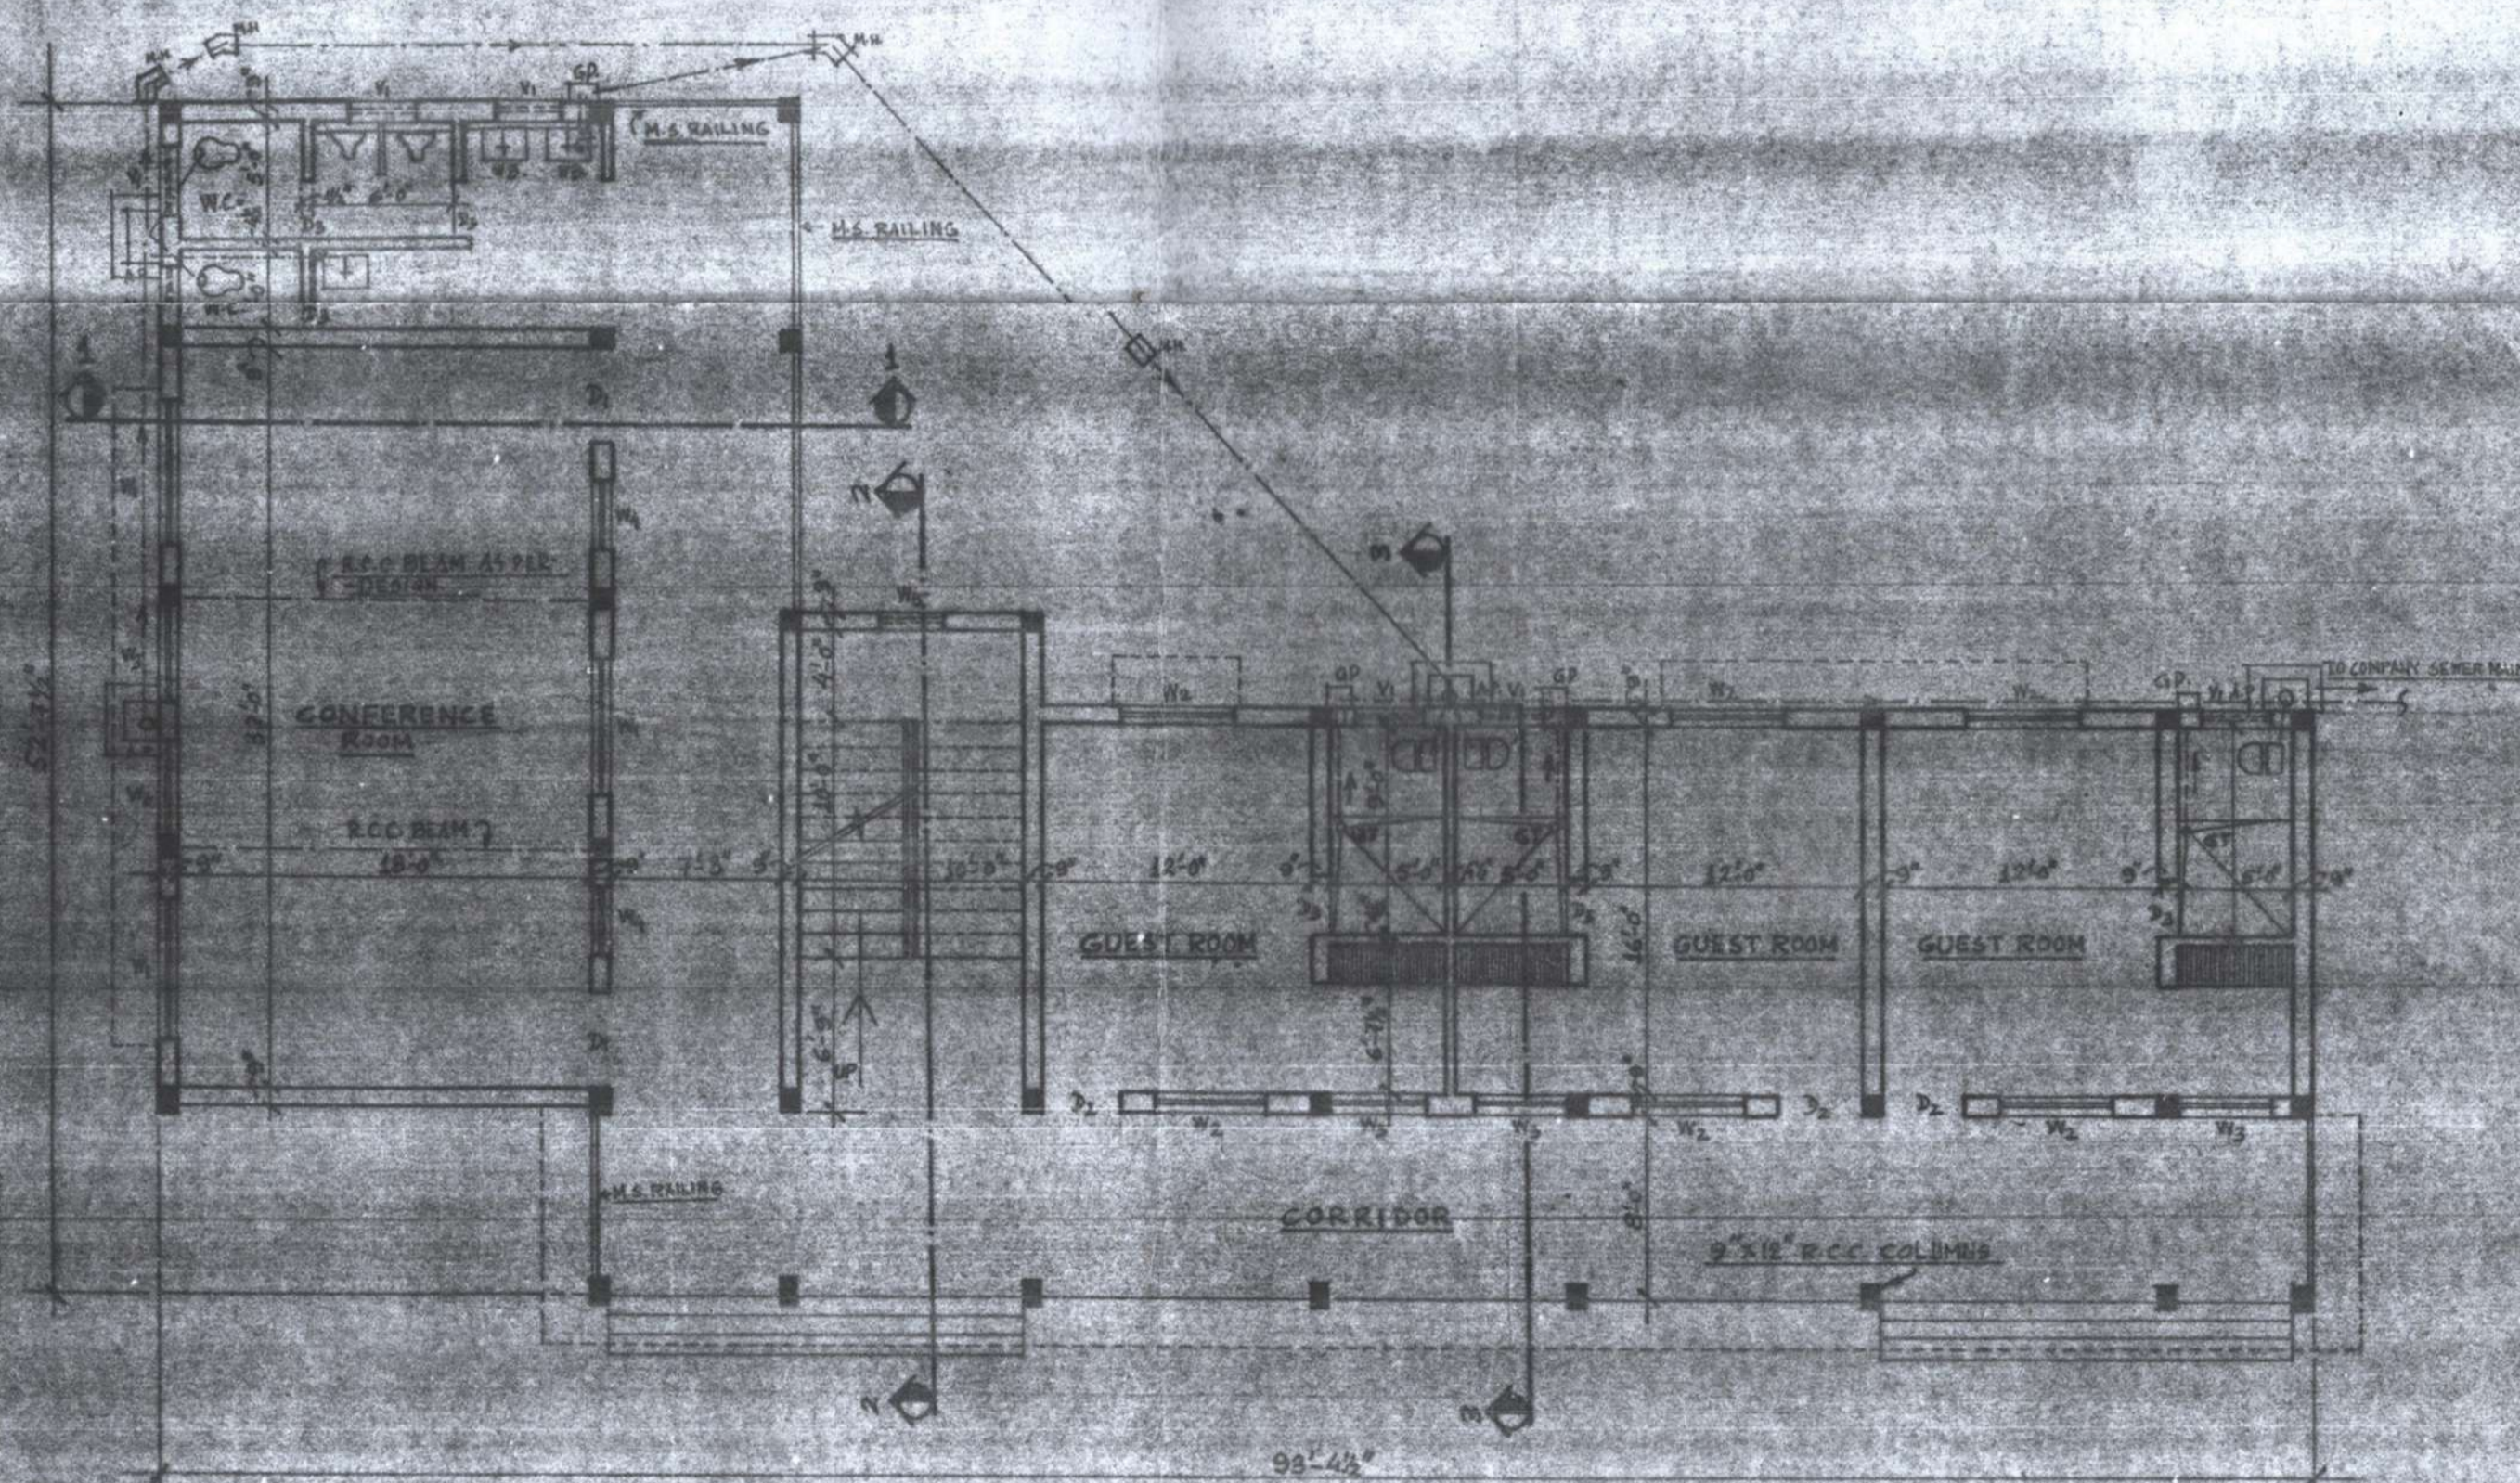

GROUND FLOOR PLAN.

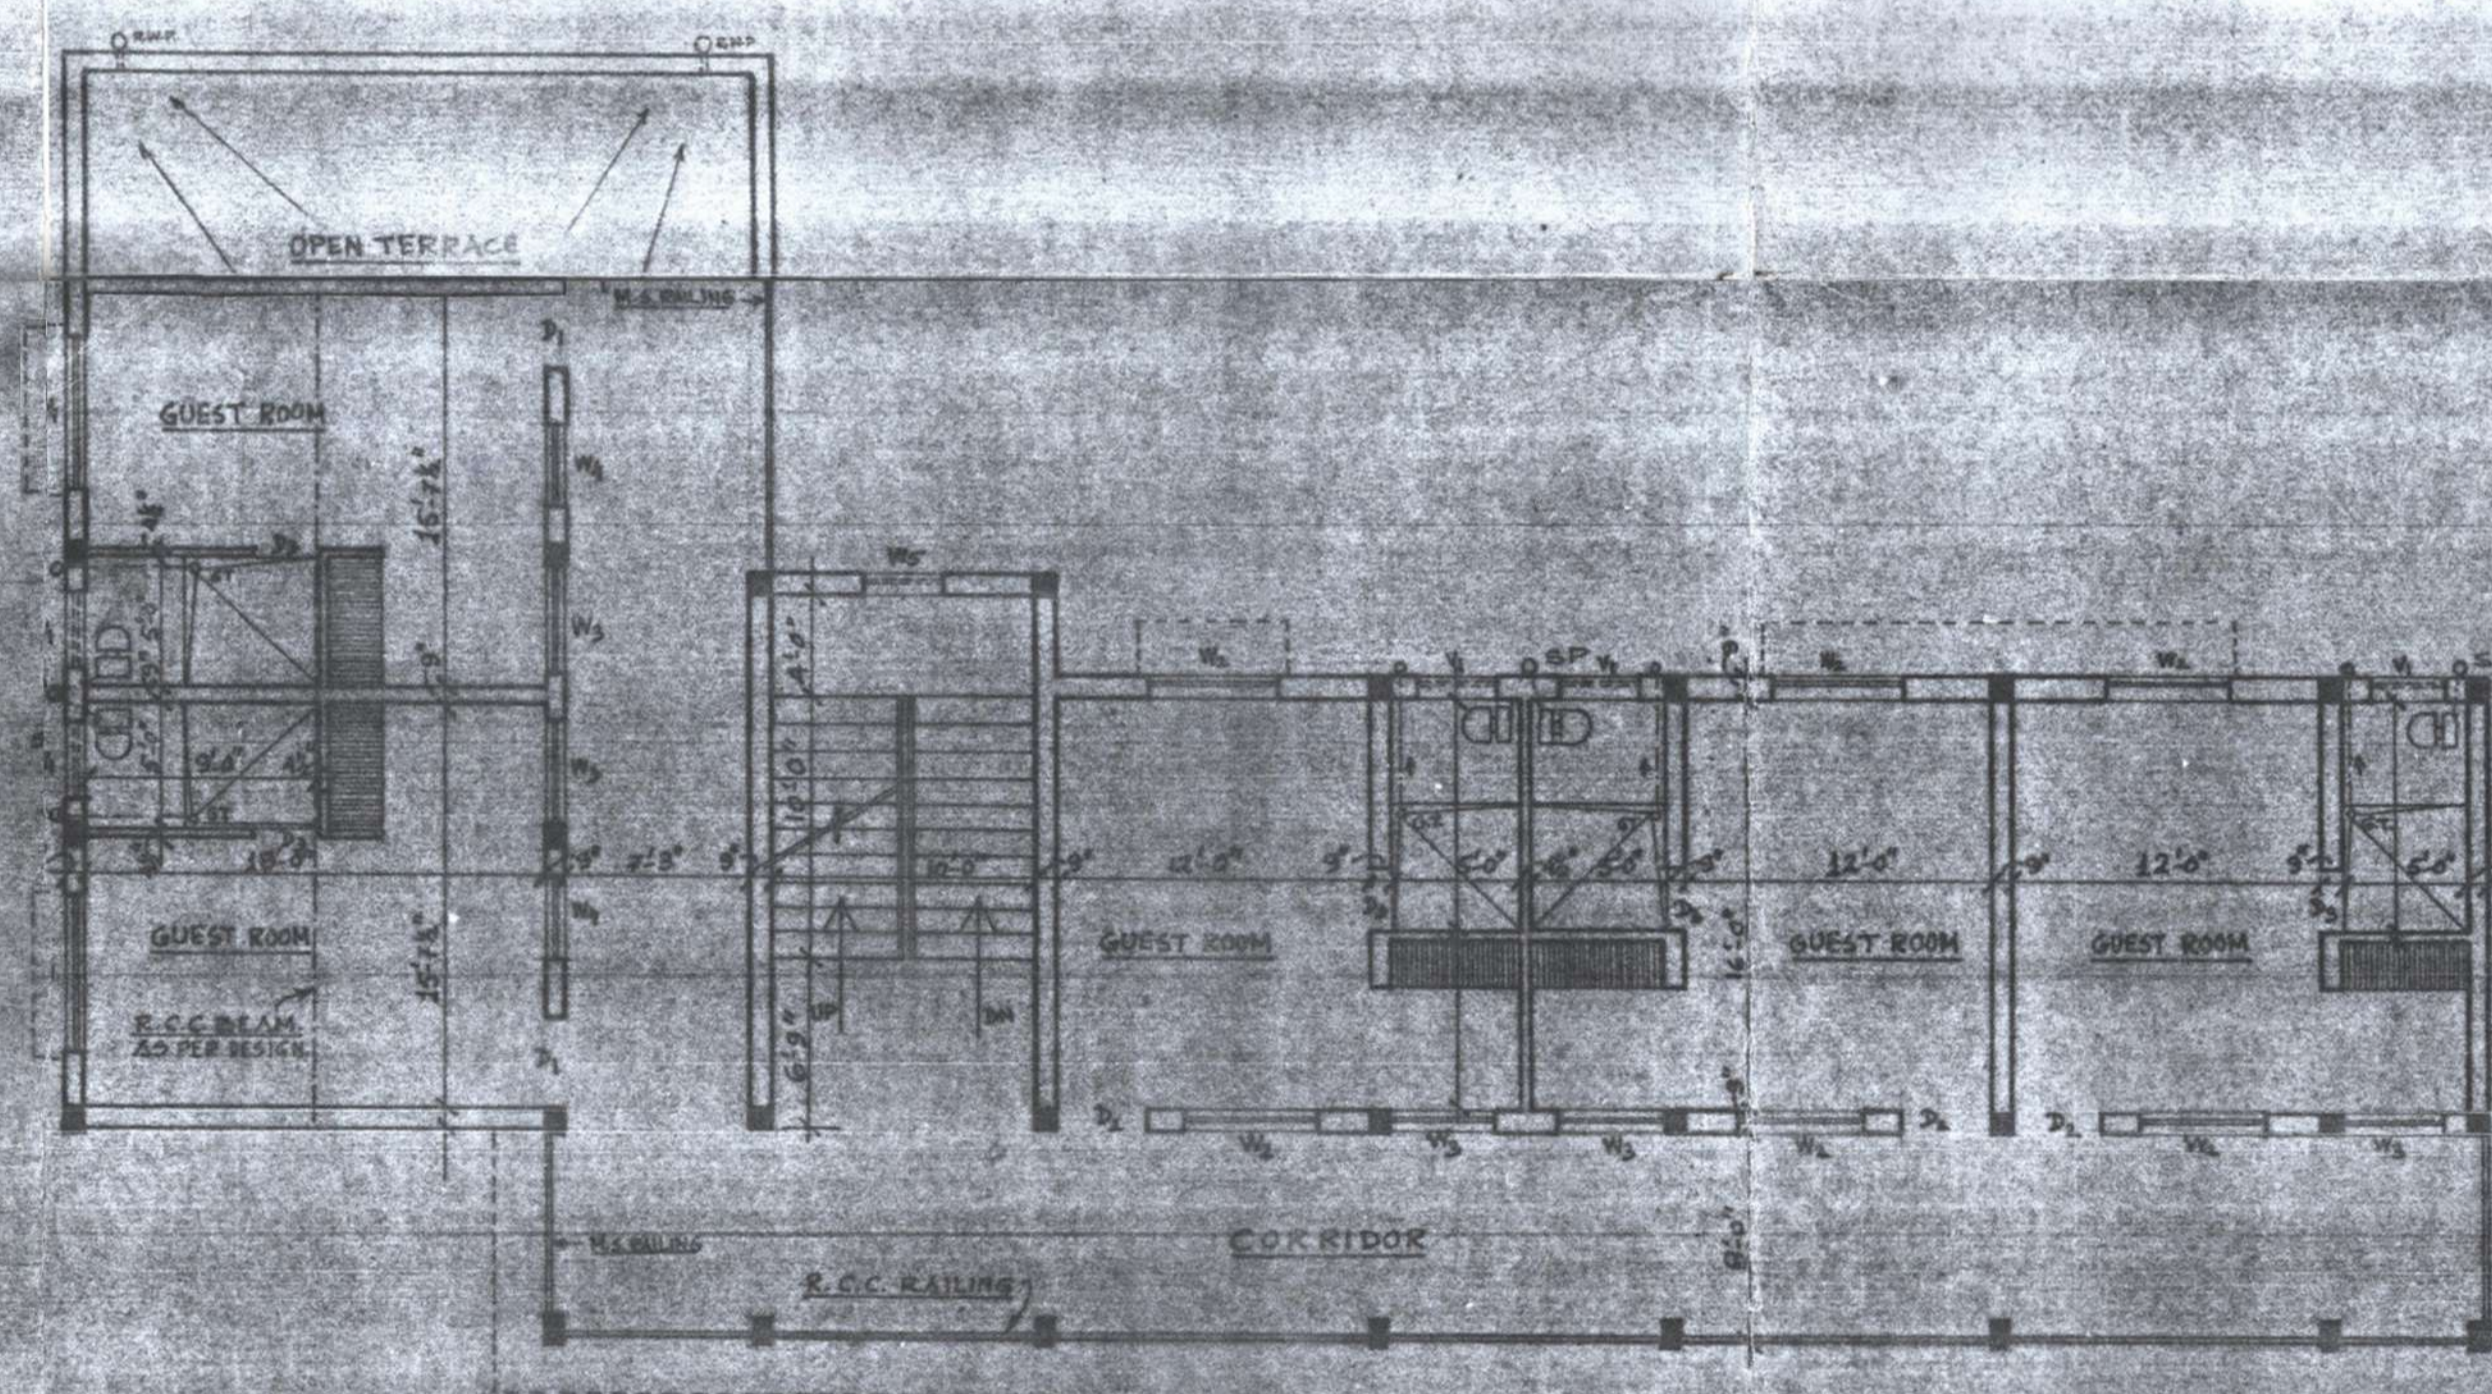

FIRST FLOOR PLAN


SHEET NO. ②

Technically Approved
[Signature]
 ASSISTANT ENGINEER
 J.N.A.C. JAMSHEDPUR



APPROVED
[Signature]
 SPECIAL OFFICER
 J.N.A.C.

JAMSHEDPUR.
 PROPOSED PRIESTS RESIDENCE
 AT R.C. CHURCH COMPOUND
 'N' ROAD, BISTUPUR
 PLOT NO. NIL
 SCALE: 1" = 4'-0" & 1" = 2'-0"

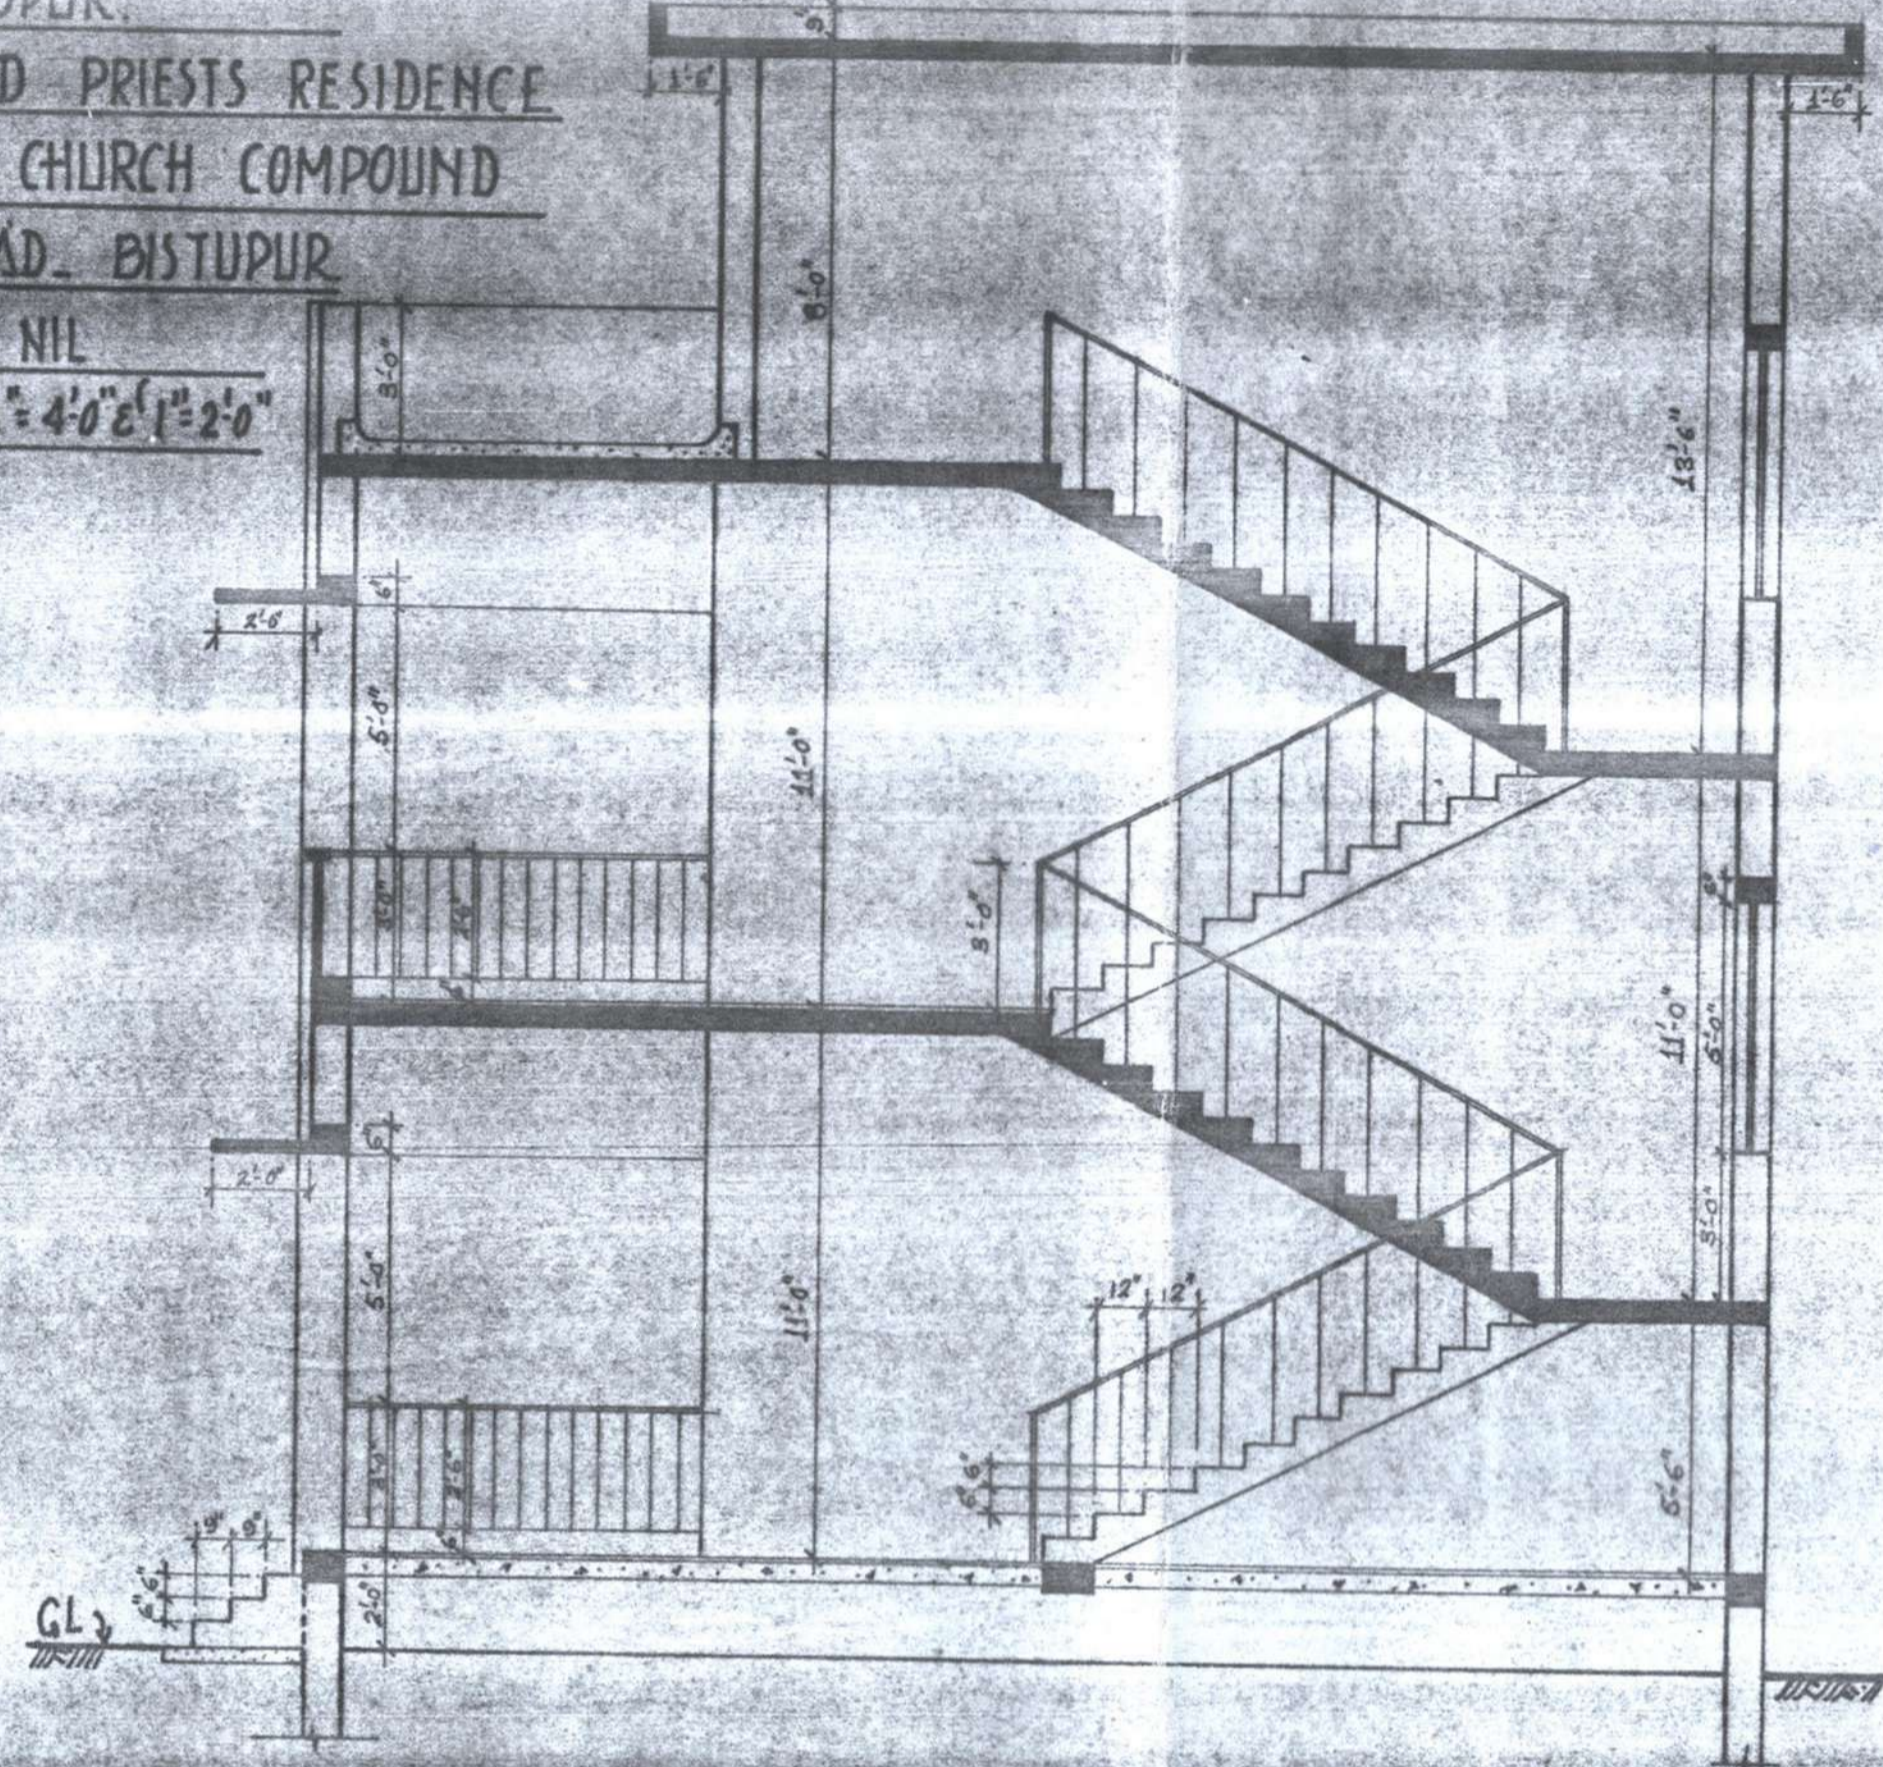


SECTION-2-2
 SCALE - 1/4" = 1'-0"

SPECIFICATION

FOUNDATION - CEMENT CONCRETE 1:3:6 WITH BRICK WORK IN 1:6
FLOORING - 1" TH I.P. IN 1:2:4 OVER 4" TH R.C.C. IN 1:4:8
SUPER STRUCTURE - BRICK WORK IN 1:6
INTER. CHAJJA BEAMS - ALL R.C.C. IN 1:2:4
PLASTER - 1" C PLASTER ON BRICK SURFACE AND 1" 4 ON ALL R.C.C. SURFACES.
INTER. FLOOR - 4" TH R.C.C. SLAB IN 1:2:4 WITH 1" TH I.P.S. IN 1:4:4 ON TOP.
ROOFING - 4" TH R.C.C. SLAB IN 1:2:4 WITH WATER PROOFING TREATMENT ON TOP.
PRIVY - E.W.C./I.M.C. WITH ALL STANDARD FITTINGS.
STAIR CASE - 6" TH R.C.C. WAIST SLAB IN 1:2:4 WITH 3'-0" HIGH DECORATIVE M.S. RAILING.
DOORS - D ₁ - 4'-0" X 8'-0" WITH FAN LIGHT
D ₂ - 3'-6" X 8'-0" WITH FAN LIGHT
D ₃ - 2'-0" X 7'-0"
WINDOWS - W ₁ - 3'-0" X 5'-0" WITH FAN LIGHT
W ₂ - 3'-0" X 5'-0" WITH FAN LIGHT
W ₃ - 3'-0" X 5'-0" WITH FAN LIGHT
W ₄ - 3'-0" X 5'-0" WITH FAN LIGHT
W ₅ - 3'-0" X 5'-0" PORED GLASS
VENTILATOR - V ₁ - 3'-0" X 1'-0"


2

A.K.D.
 DHAR DESIGN
 A.K. DHAR, B.P.H. DRAFTS ARCHT.
 ASST. MANAGER ARCHITECTURE
 36-A, N.S. DERA, I.N.A.C. COLONY.

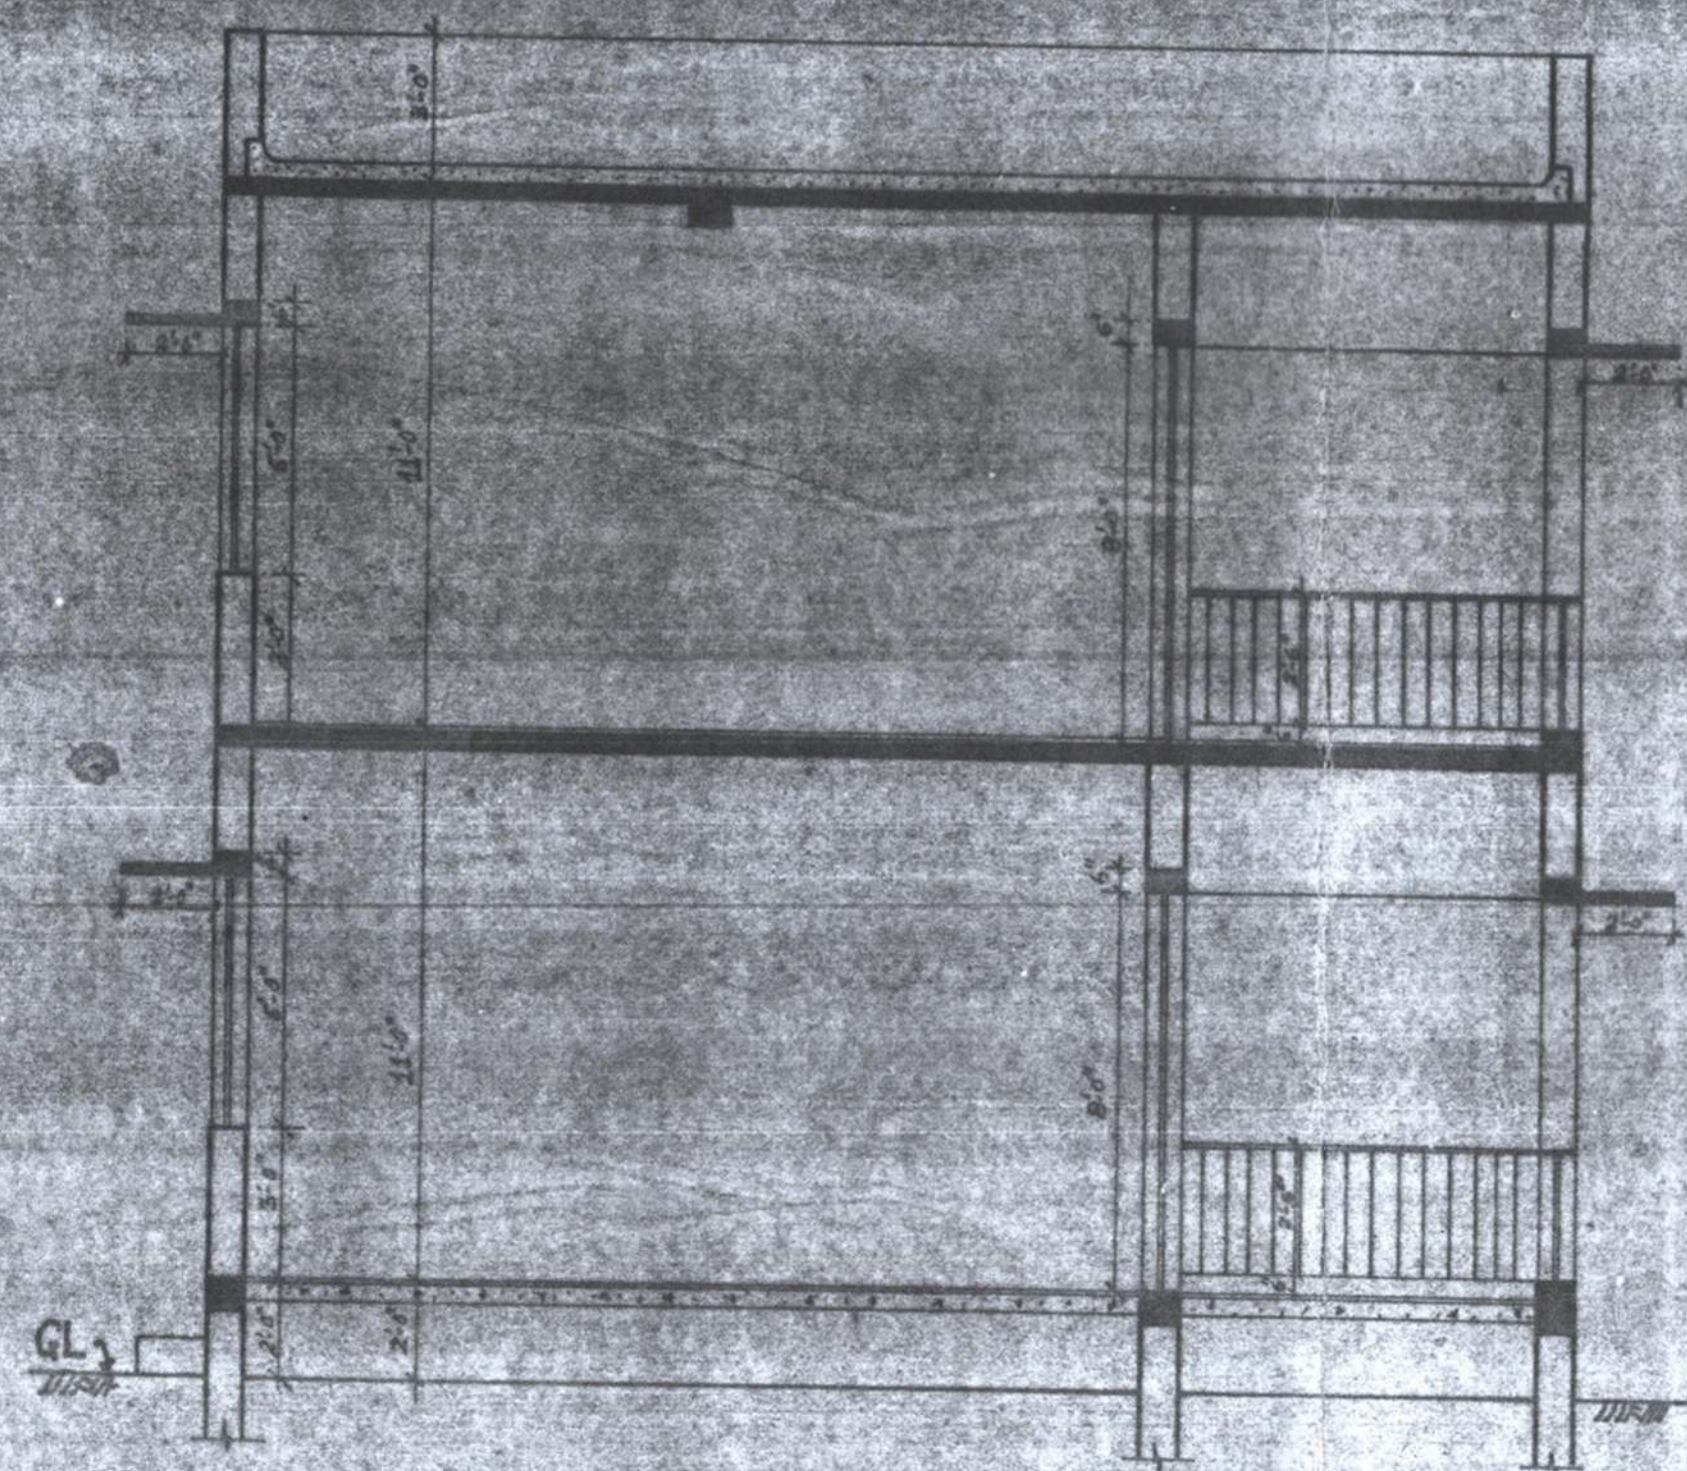


SECTION-1-1
 SCALE - 1/4" = 1'-0"


3

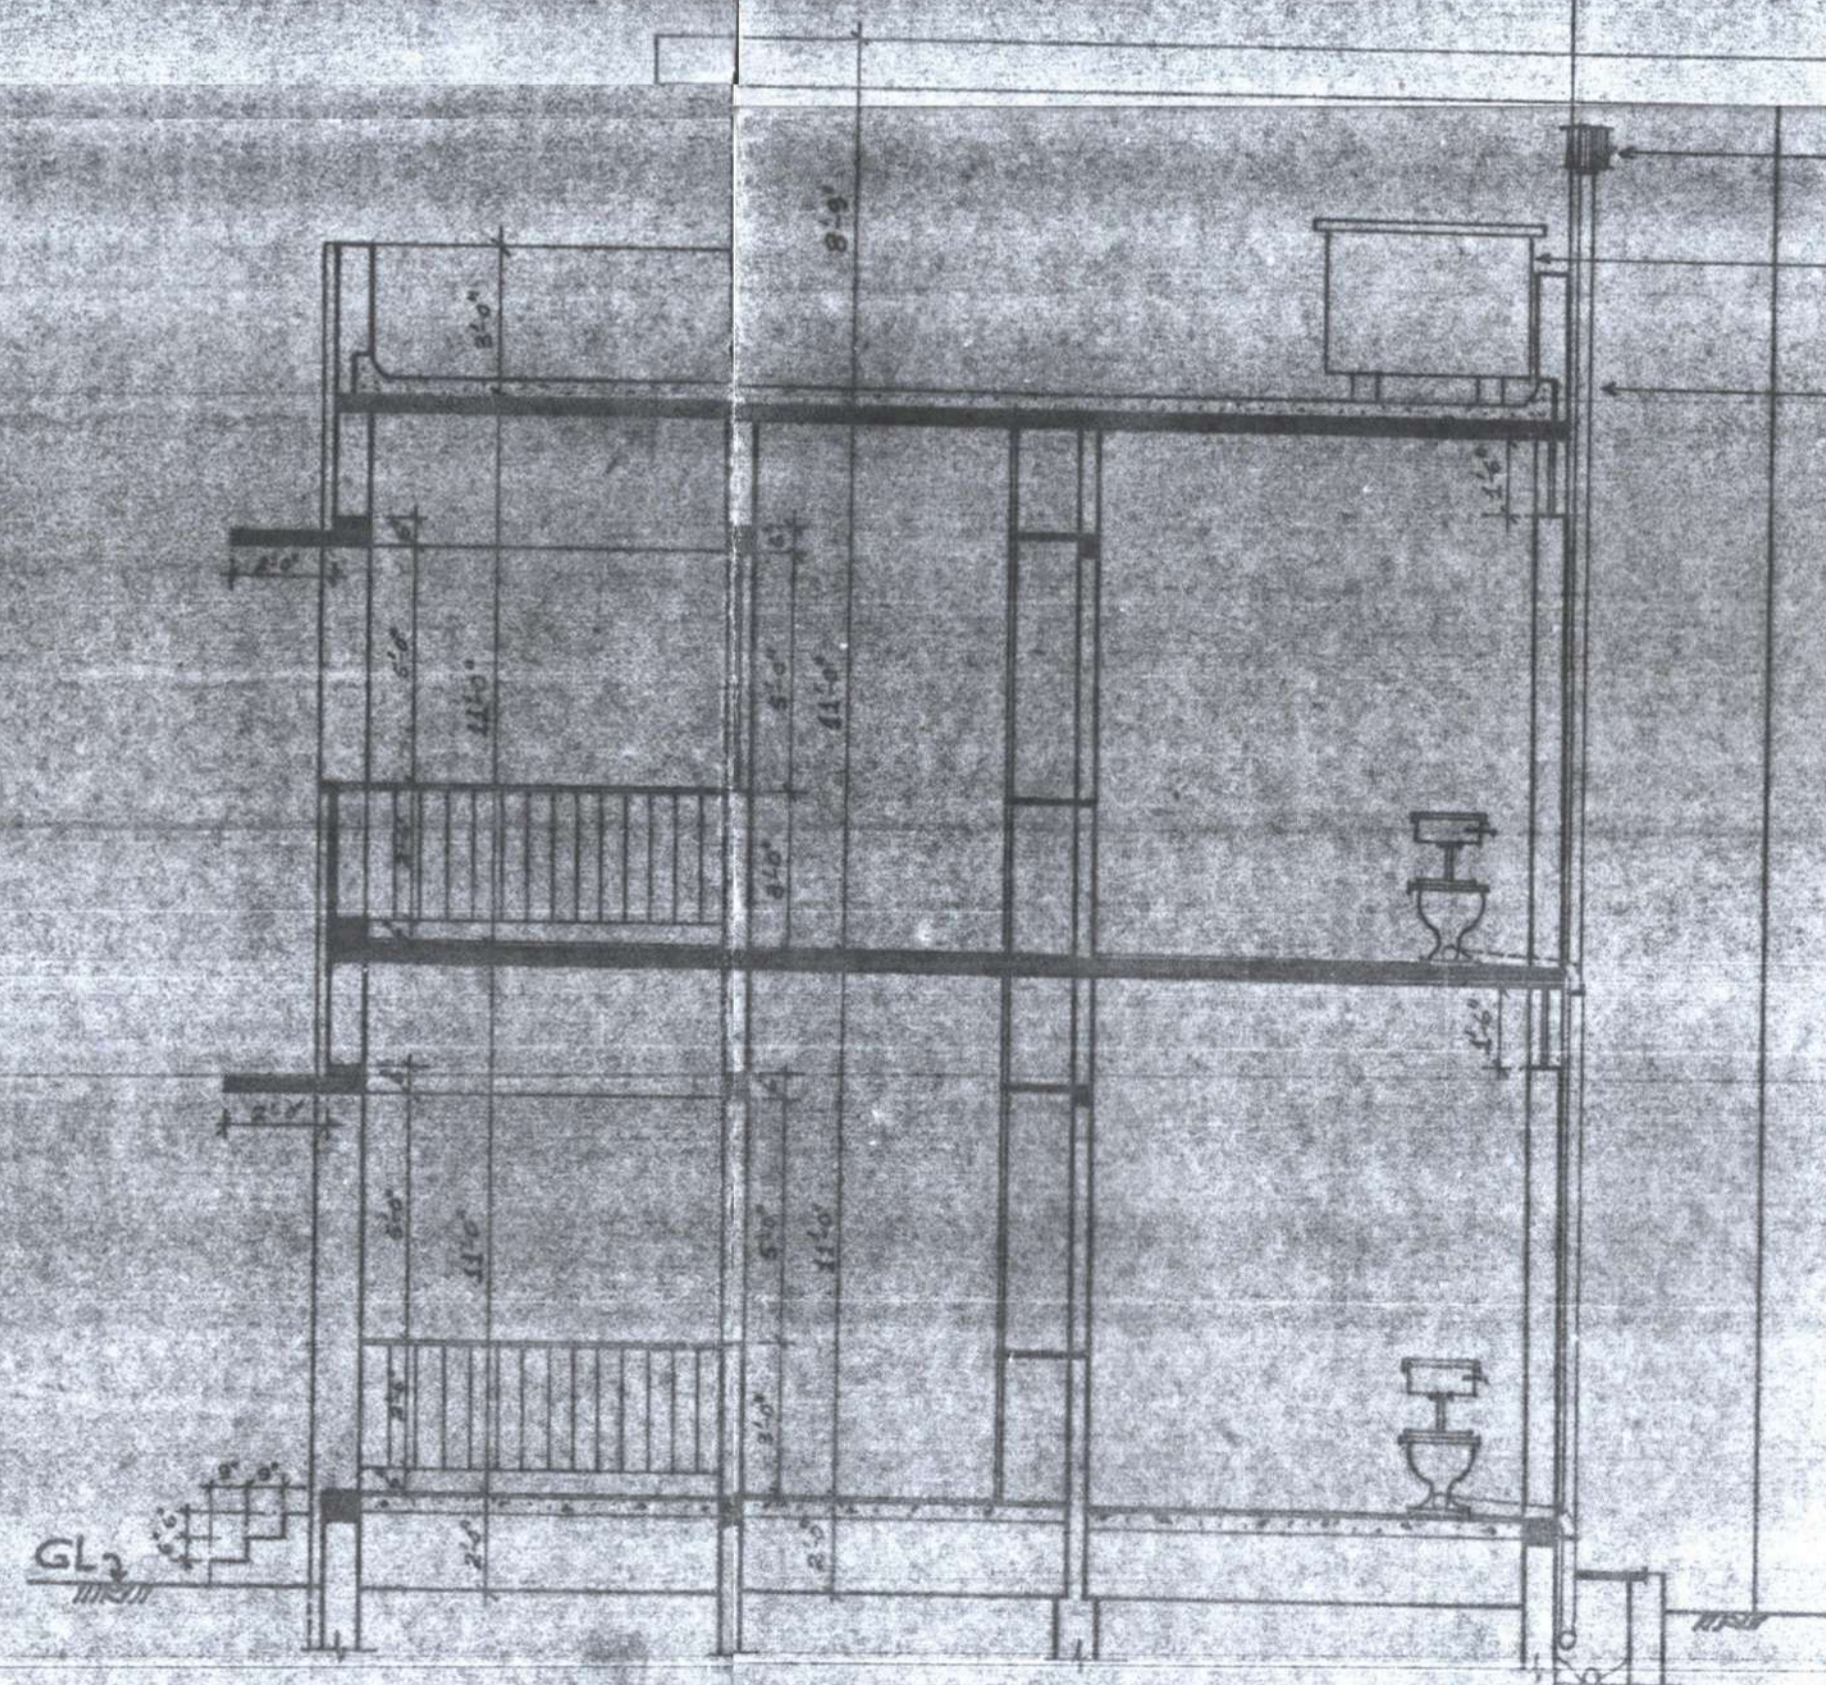

SECTION 3-2
 SCALE - 1/4" = 1'-0"

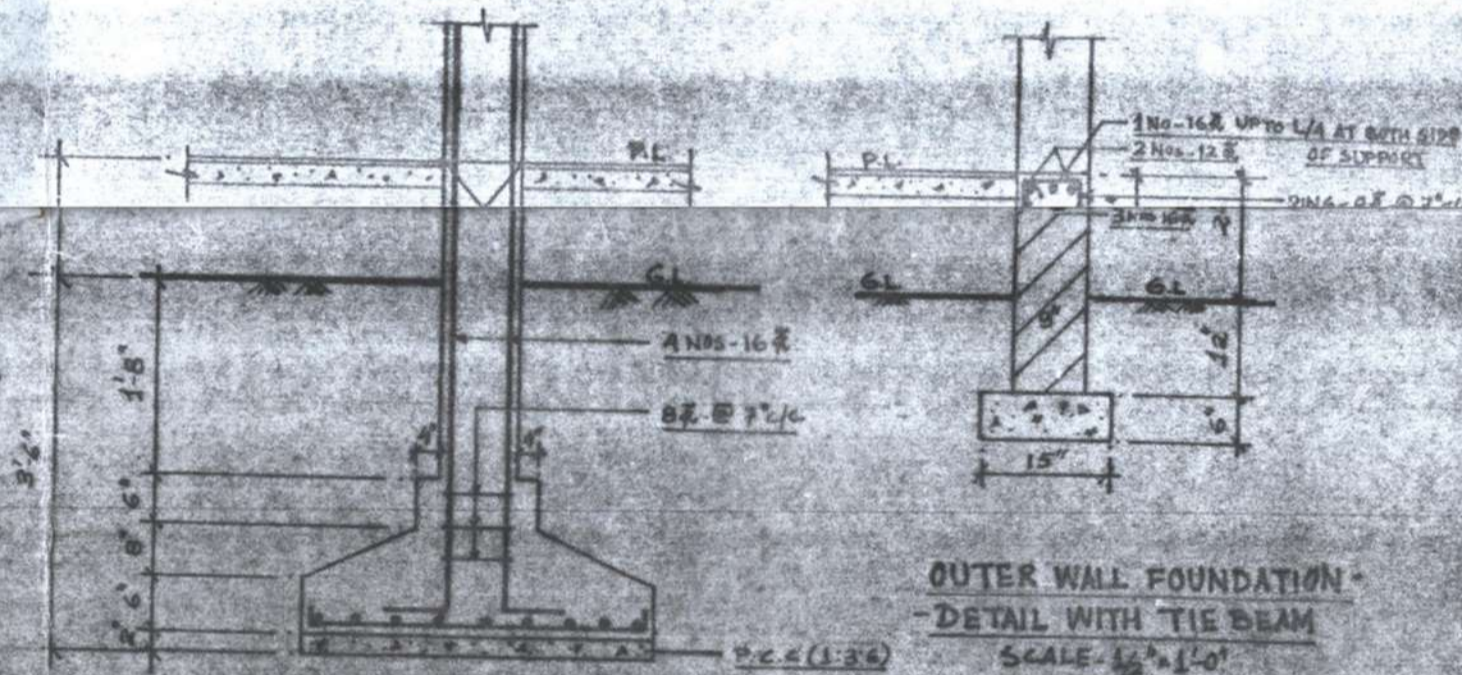


OUTER WALL FOUNDATION
 DETAIL WITH TIE BEAM
 SCALE - 1/4" = 1'-0"

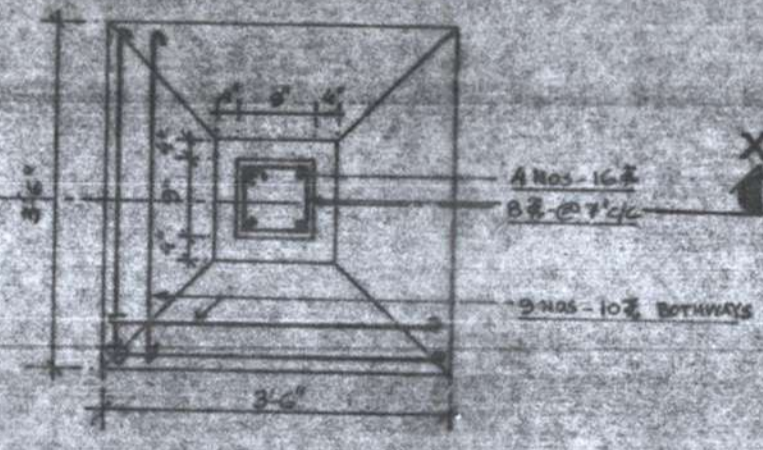

COLUMN & COLUMN FOOTING
 SCALE - 1/4" = 1'-0"

Technically Approved
[Signature]
 ASSISTANT ENGINEER
 J.N.A.C. JAMSHEDPUR

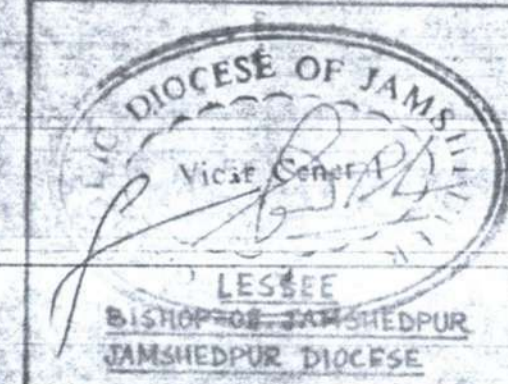

SHEET NO. 3

APPROVED
[Signature]
 SPECIAL OFFICER
 J.N.A.C.