



JAMSHEDPUR.  
 PROPOSED PRIESTS RESIDENCE  
 AT R.C. CHURCH COMPOUND - N: ROAD BISTUPUR.  
 PLOT NO. NIL.  
 SCALE: 1"=8'0"

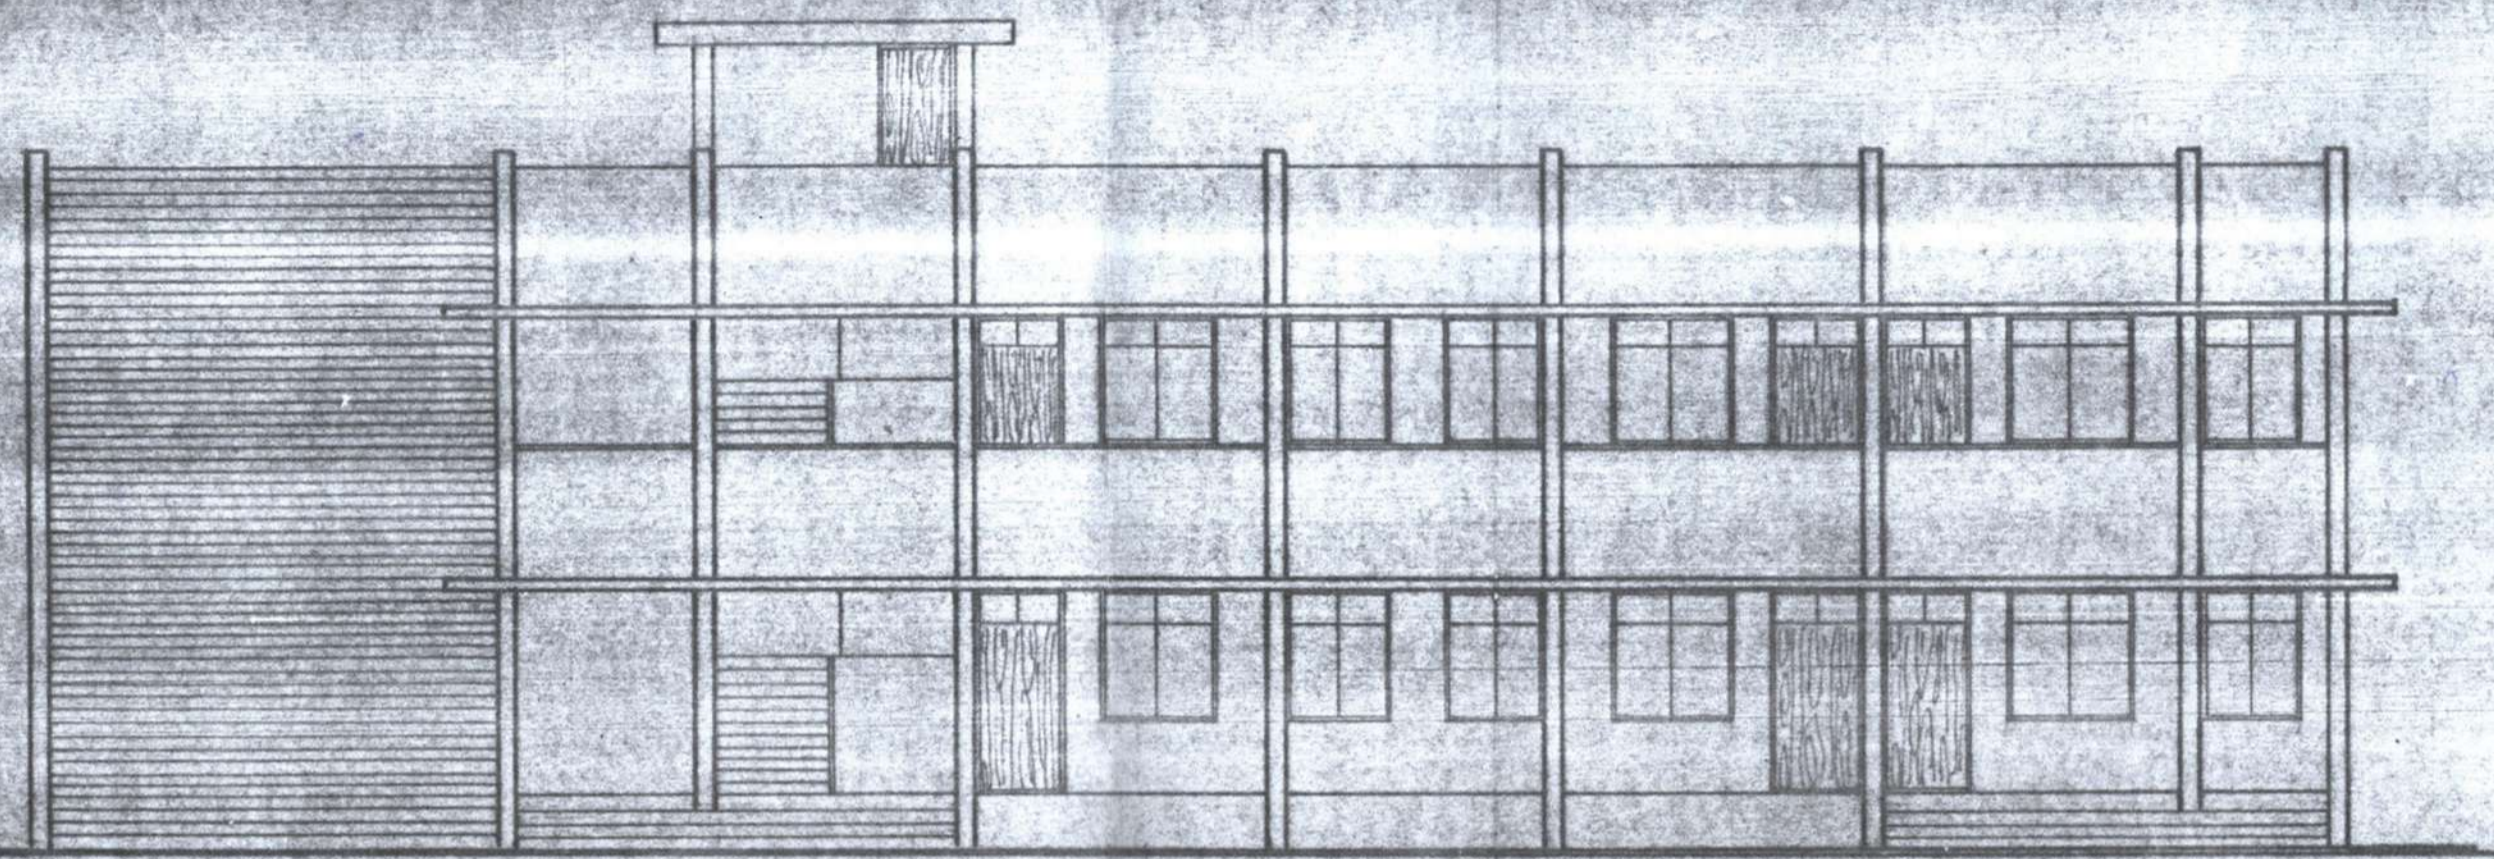


FRONT ELEVATION.

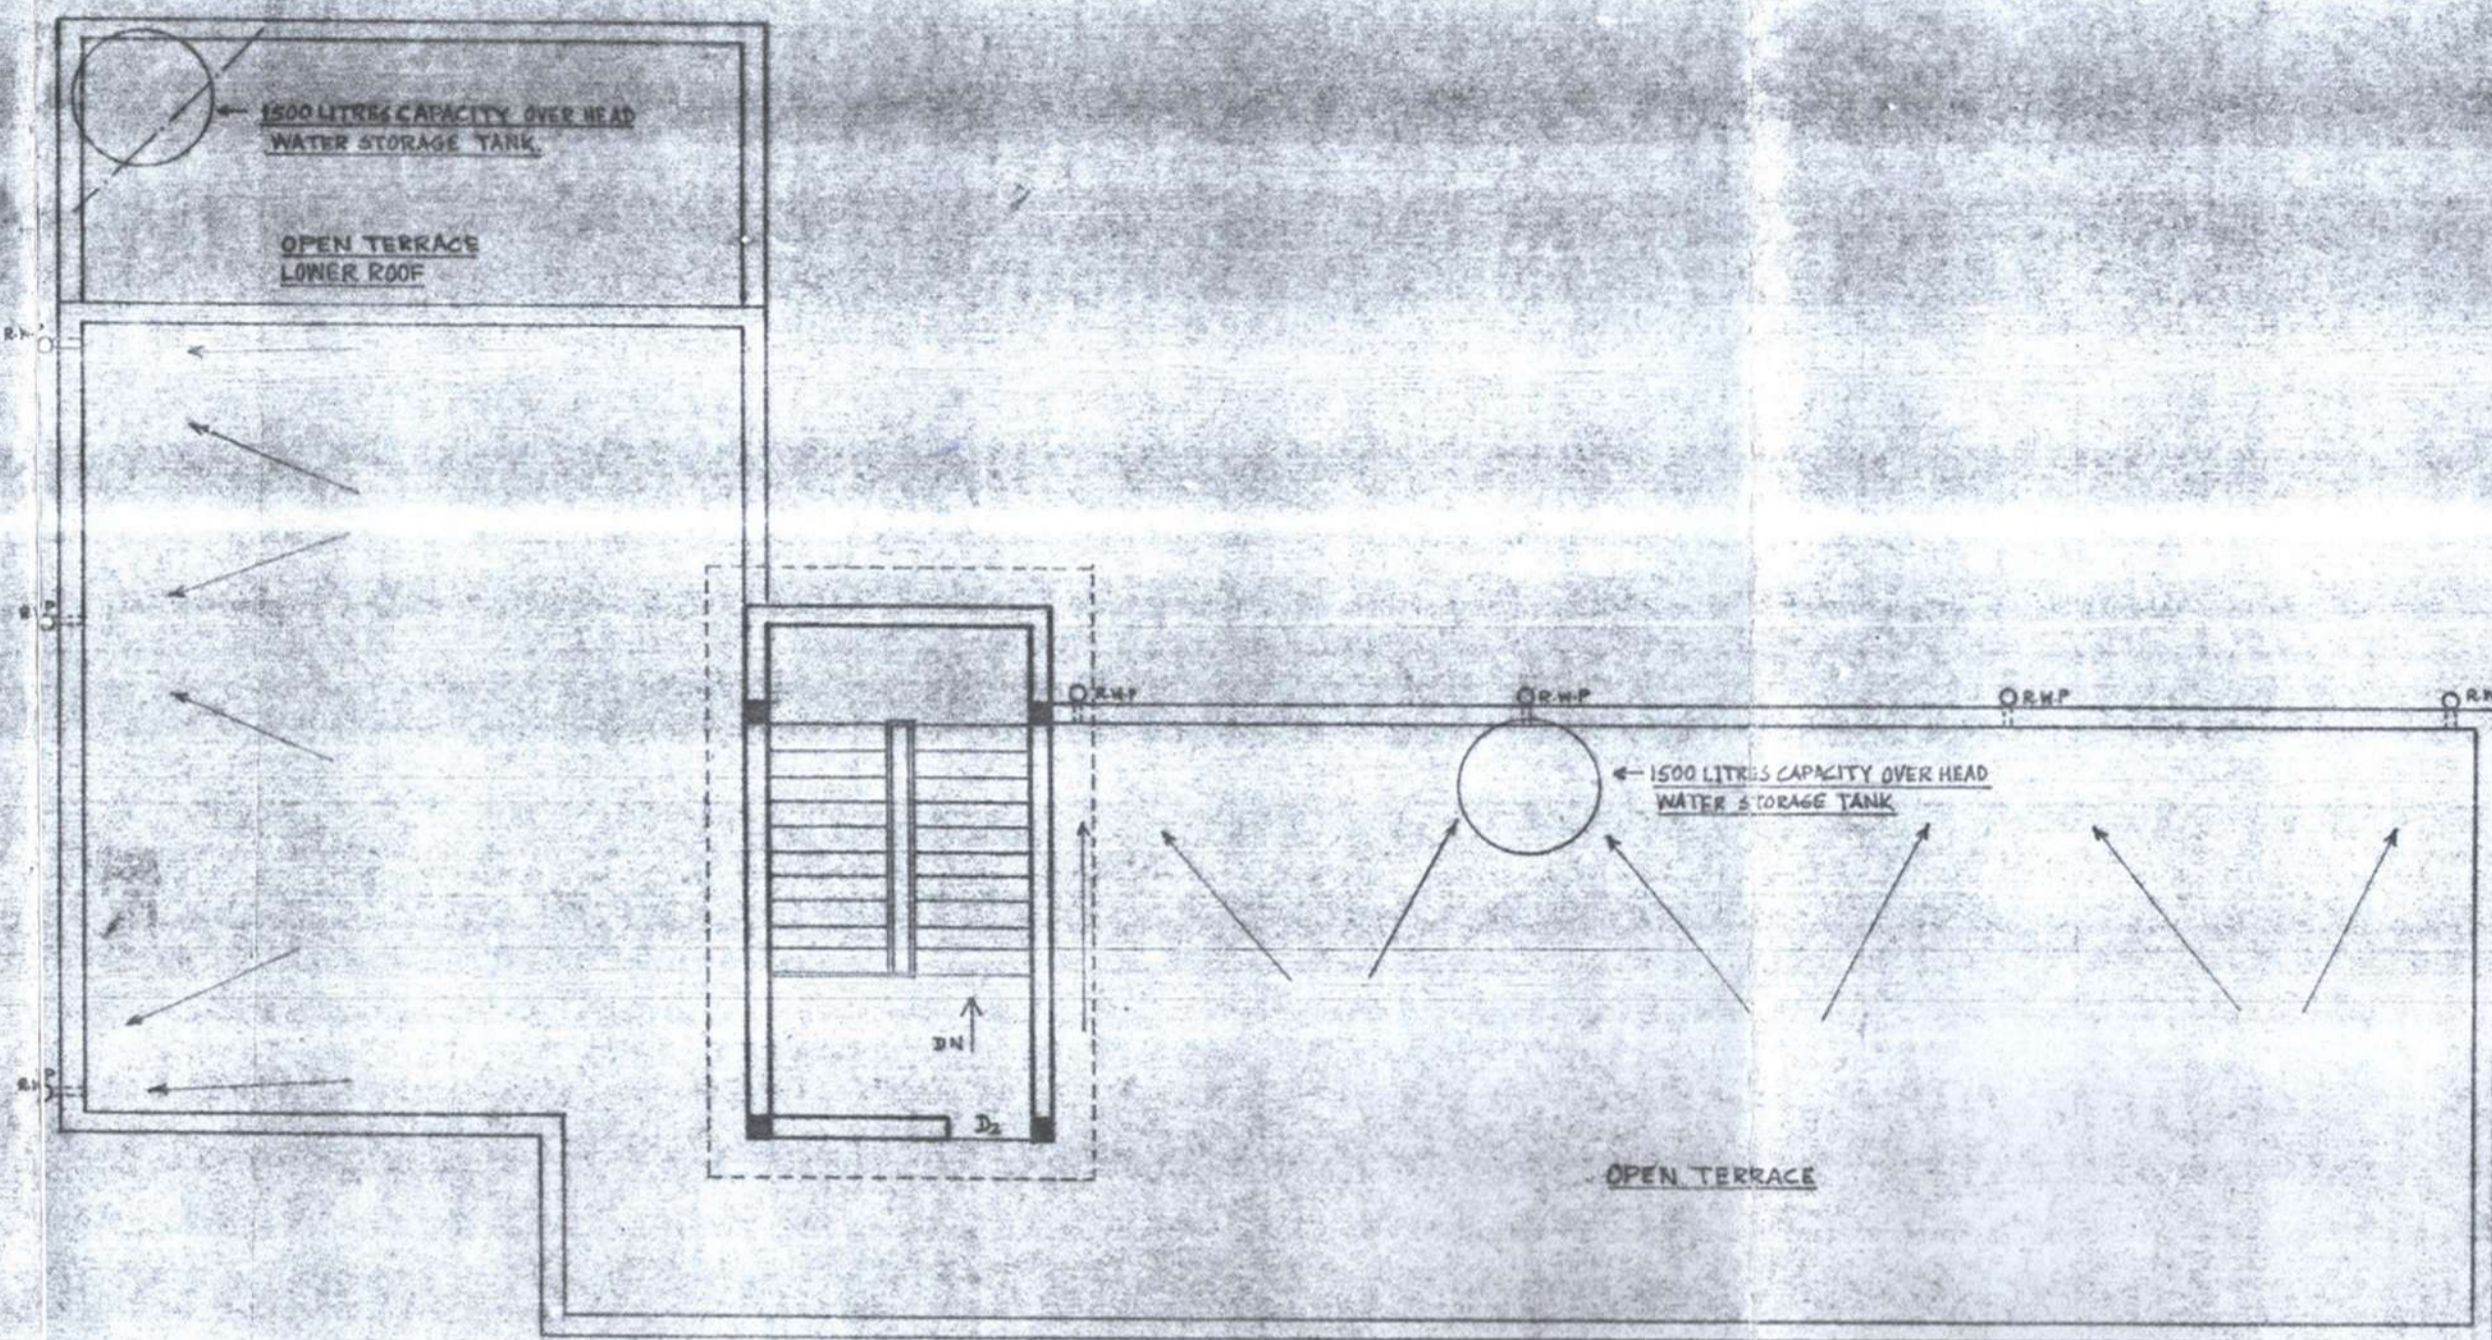


ROOF PLAN.

*A.K. Dhar*  
 DHAR DESIGN  
 A.K. DHAR, B.P.H., J.N.A.C. ARCHT.  
 ASST. MANAGER ARCHITISCO. RETIRE  
 36-A, N. S. DERA, J.N.A.C. CONSLT.

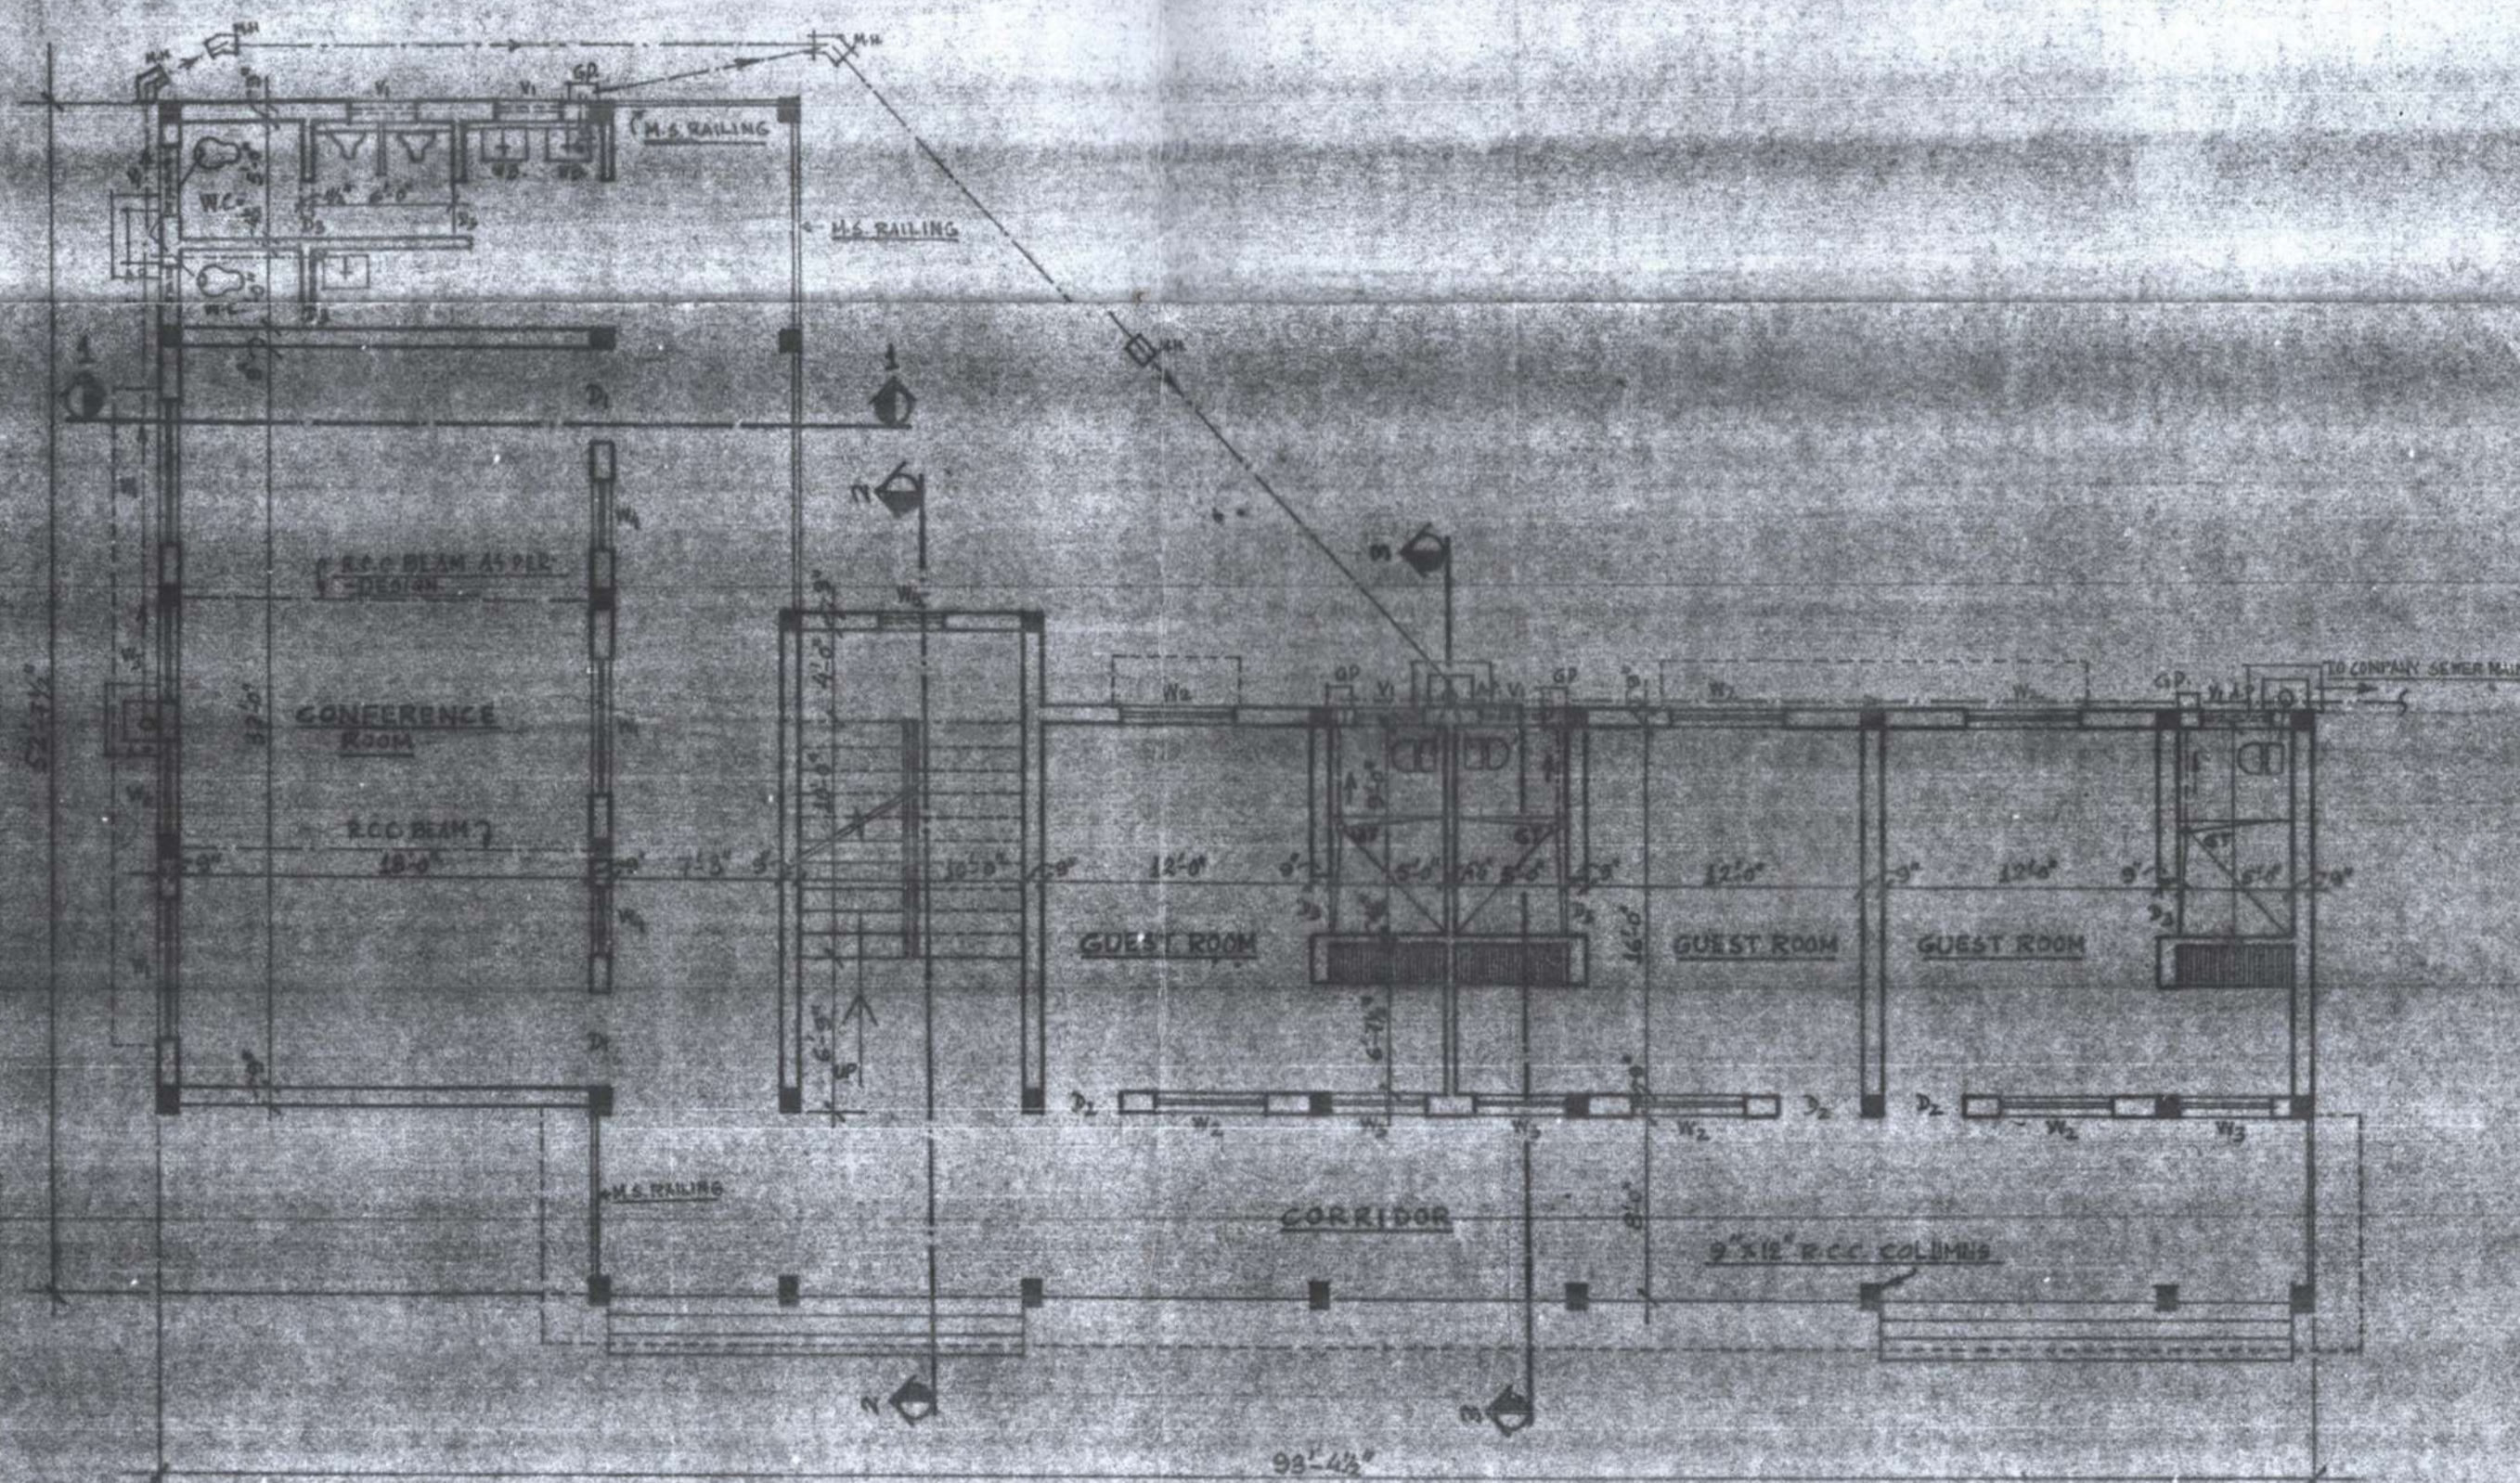

GROUND FLOOR PLAN.

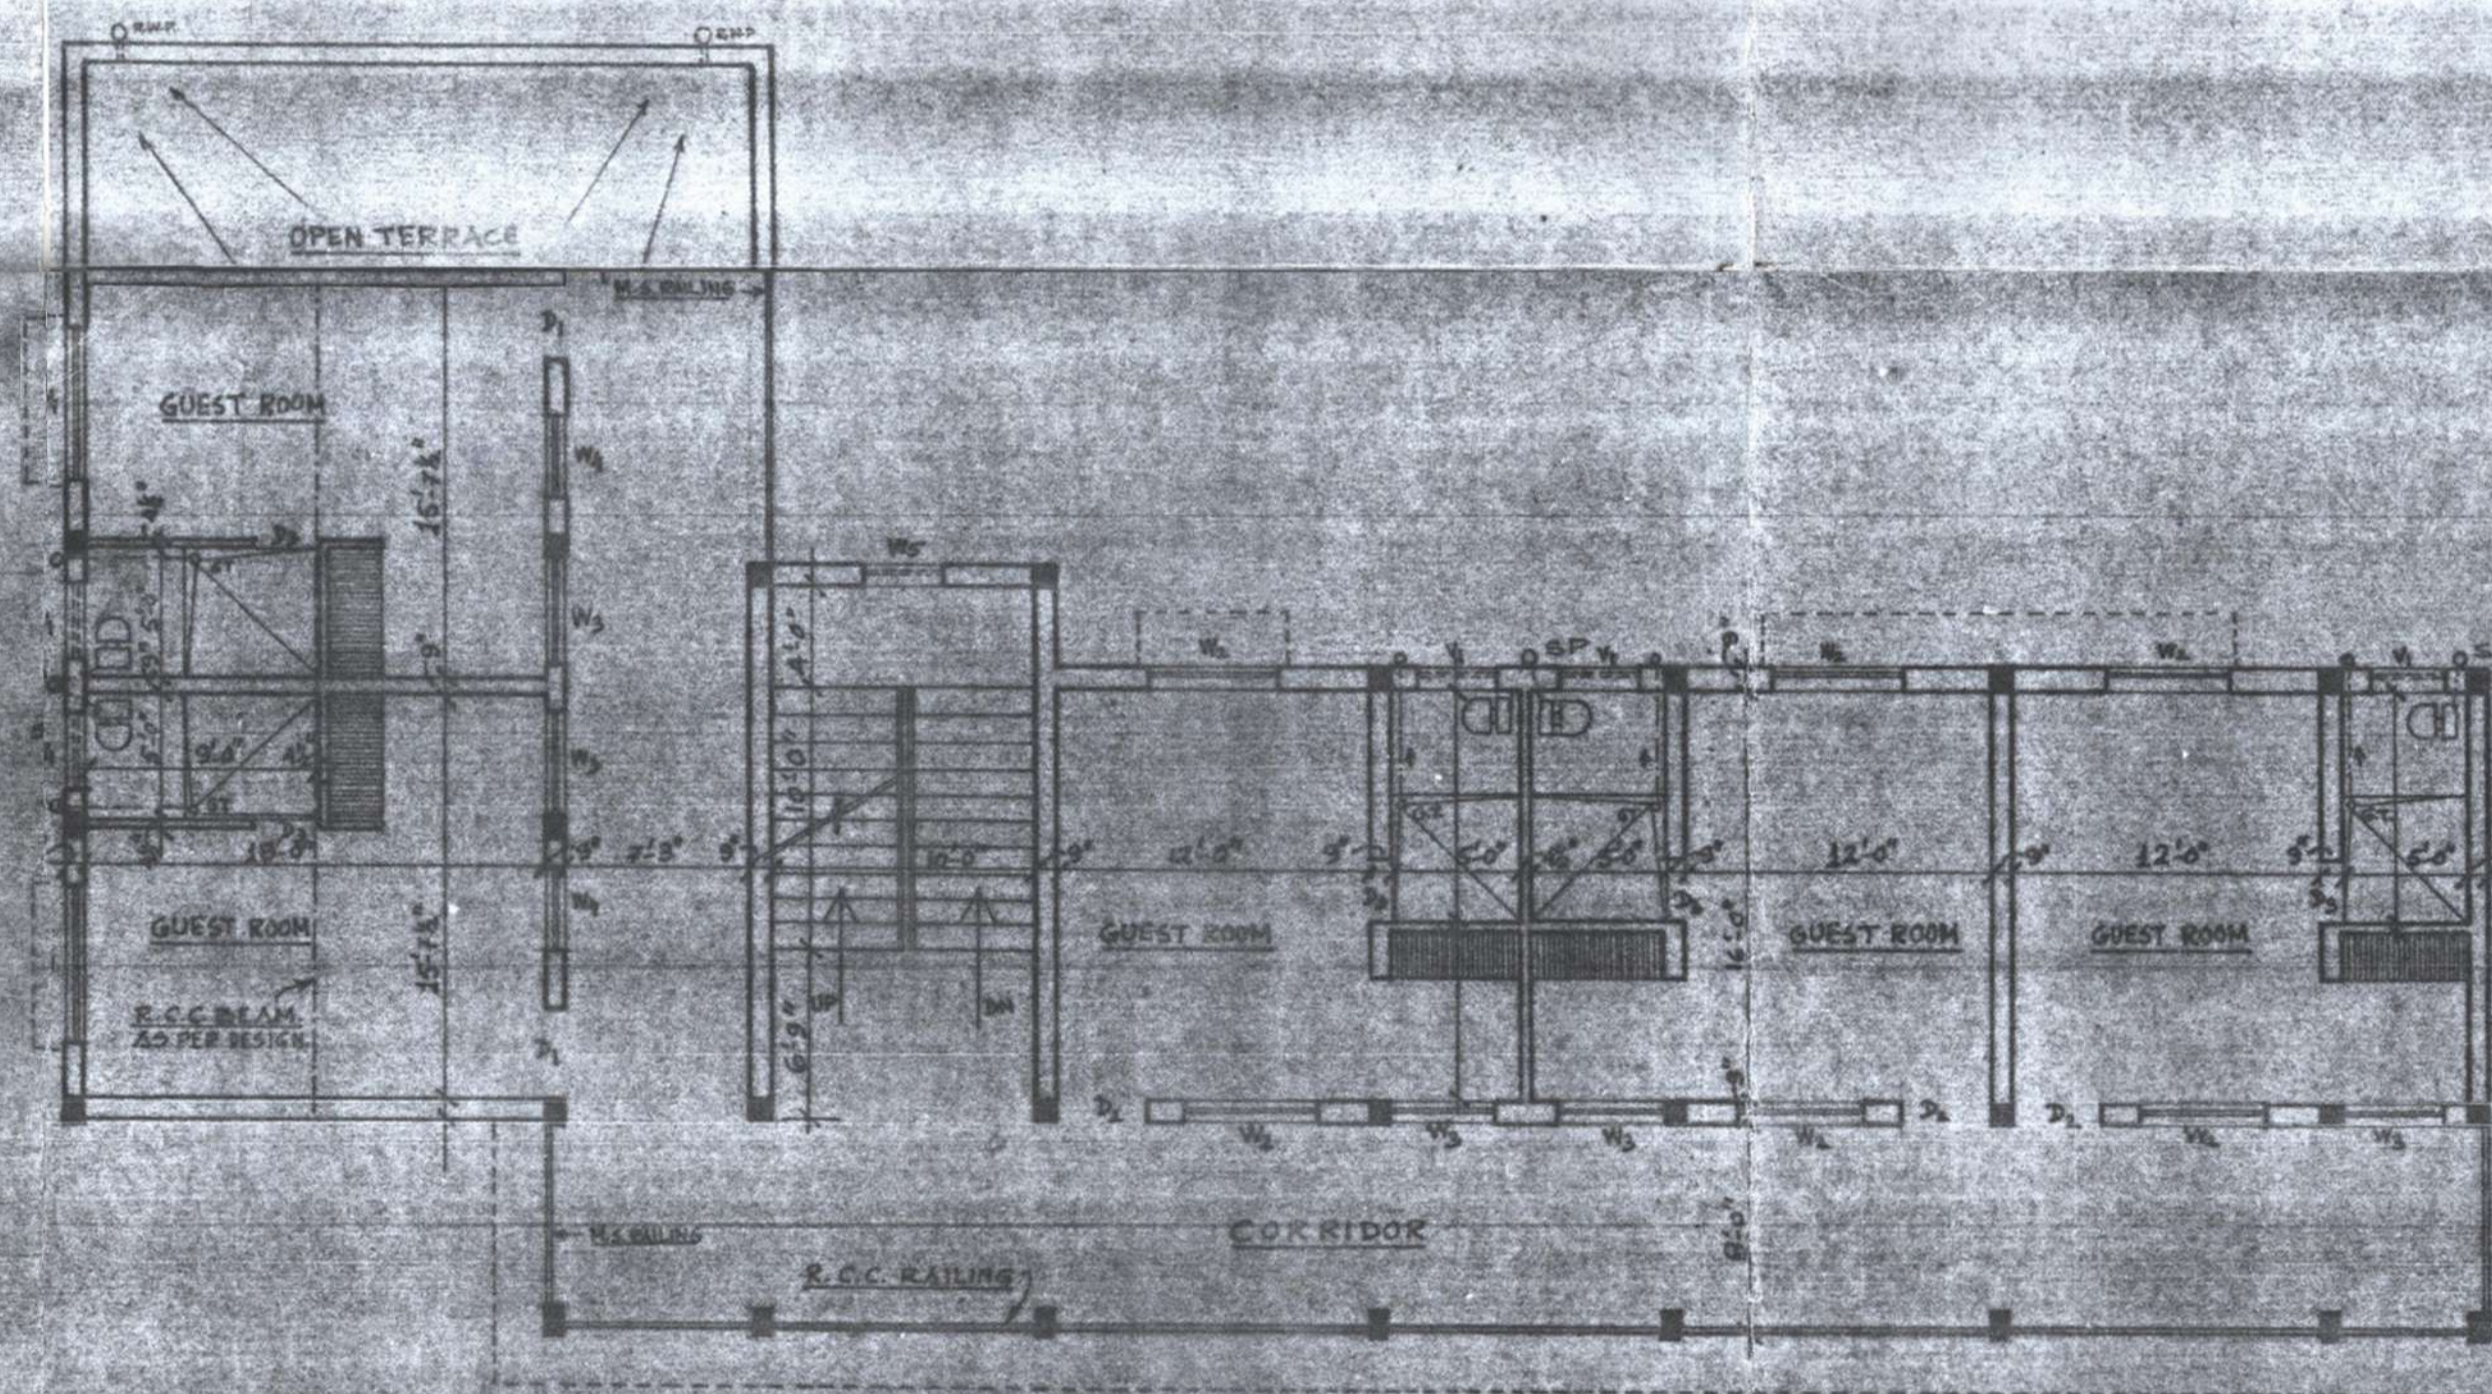

FIRST FLOOR PLAN

SHEET NO. ②

Technically Approved  
*[Signature]*  
 ASSISTANT ENGINEER  
 J.N.A.C. JAMSHEDPUR



APPROVED  
*[Signature]*  
 SPECIAL OFFICER  
 J.N.A.C.