

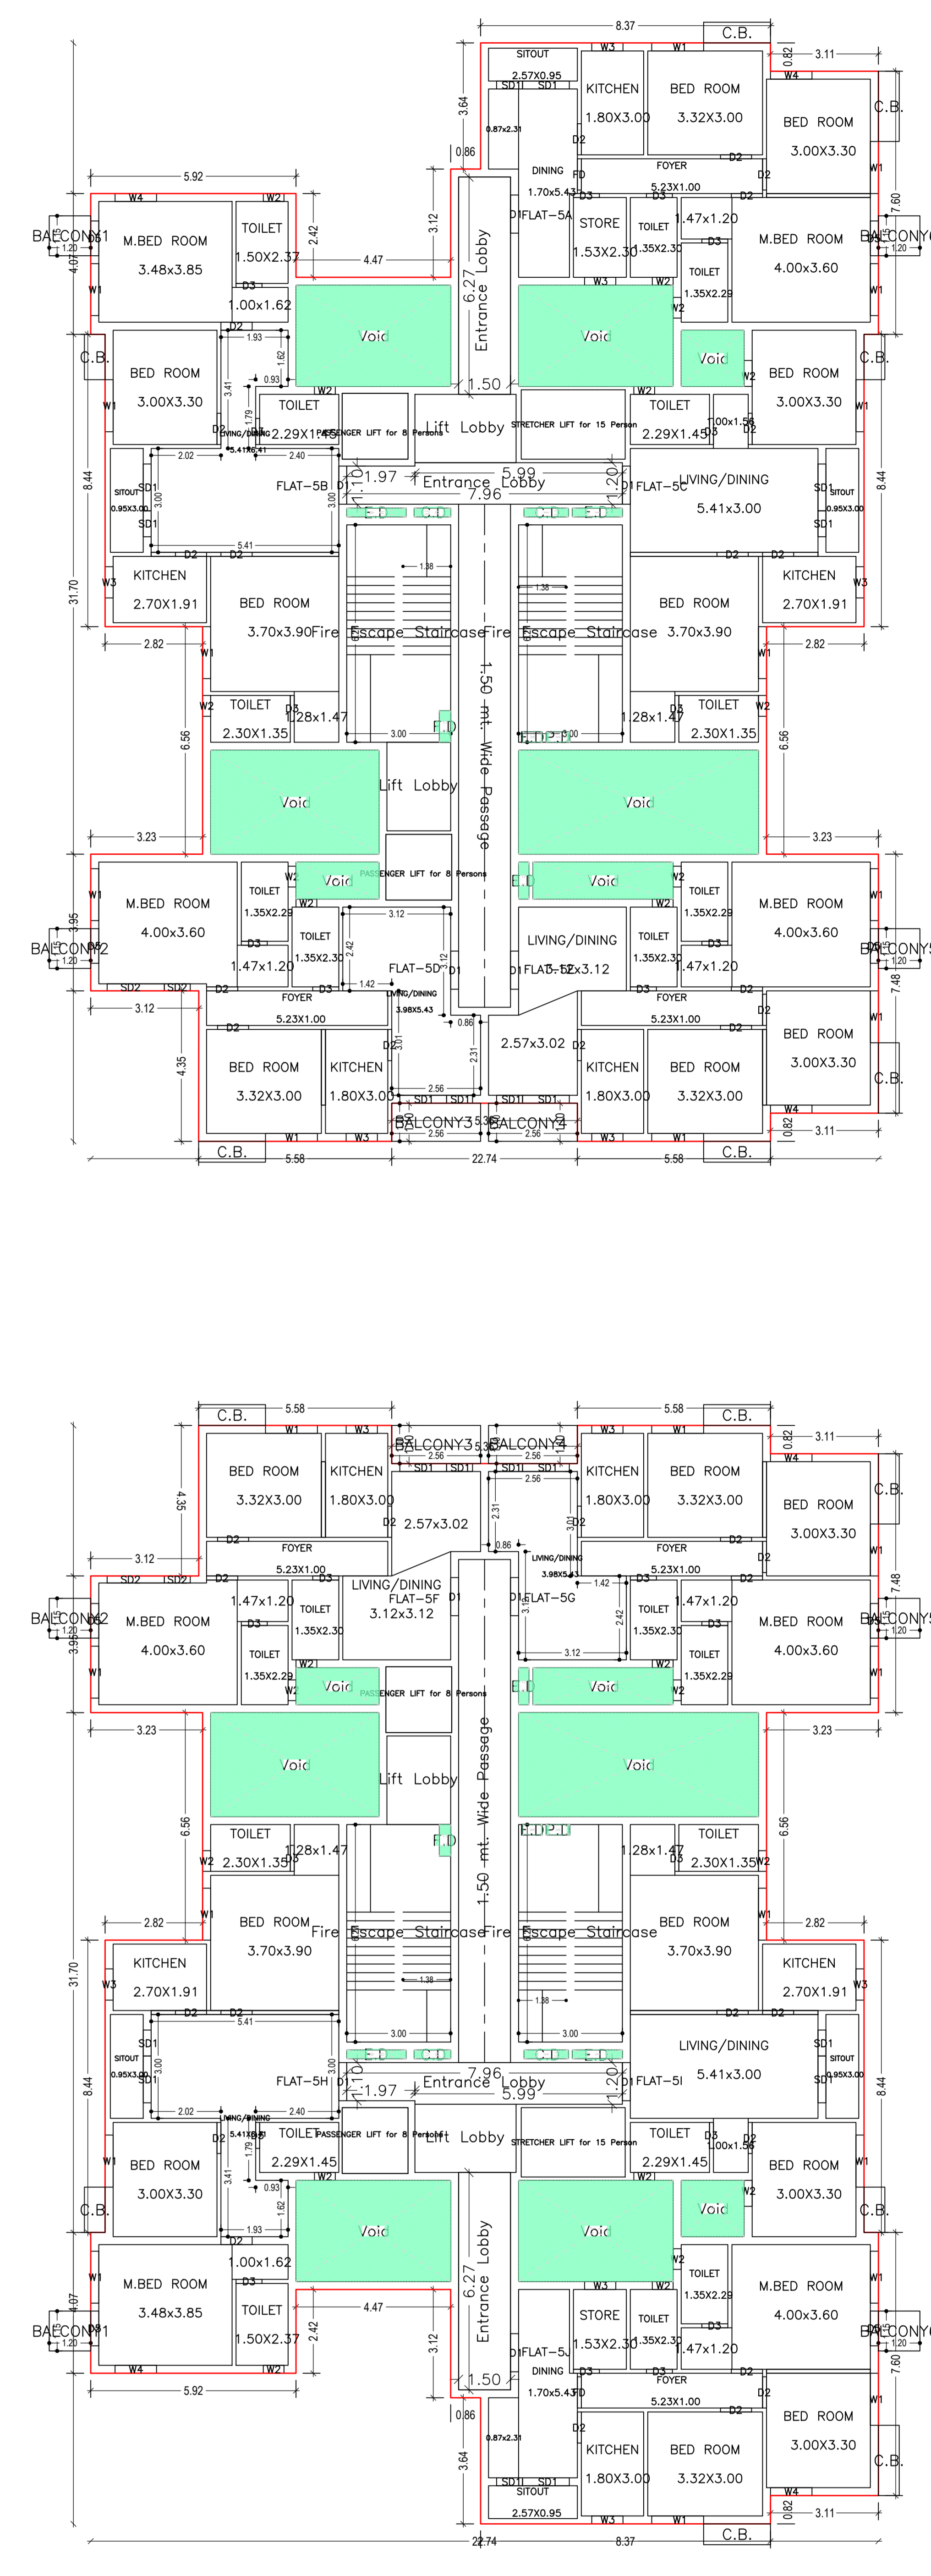
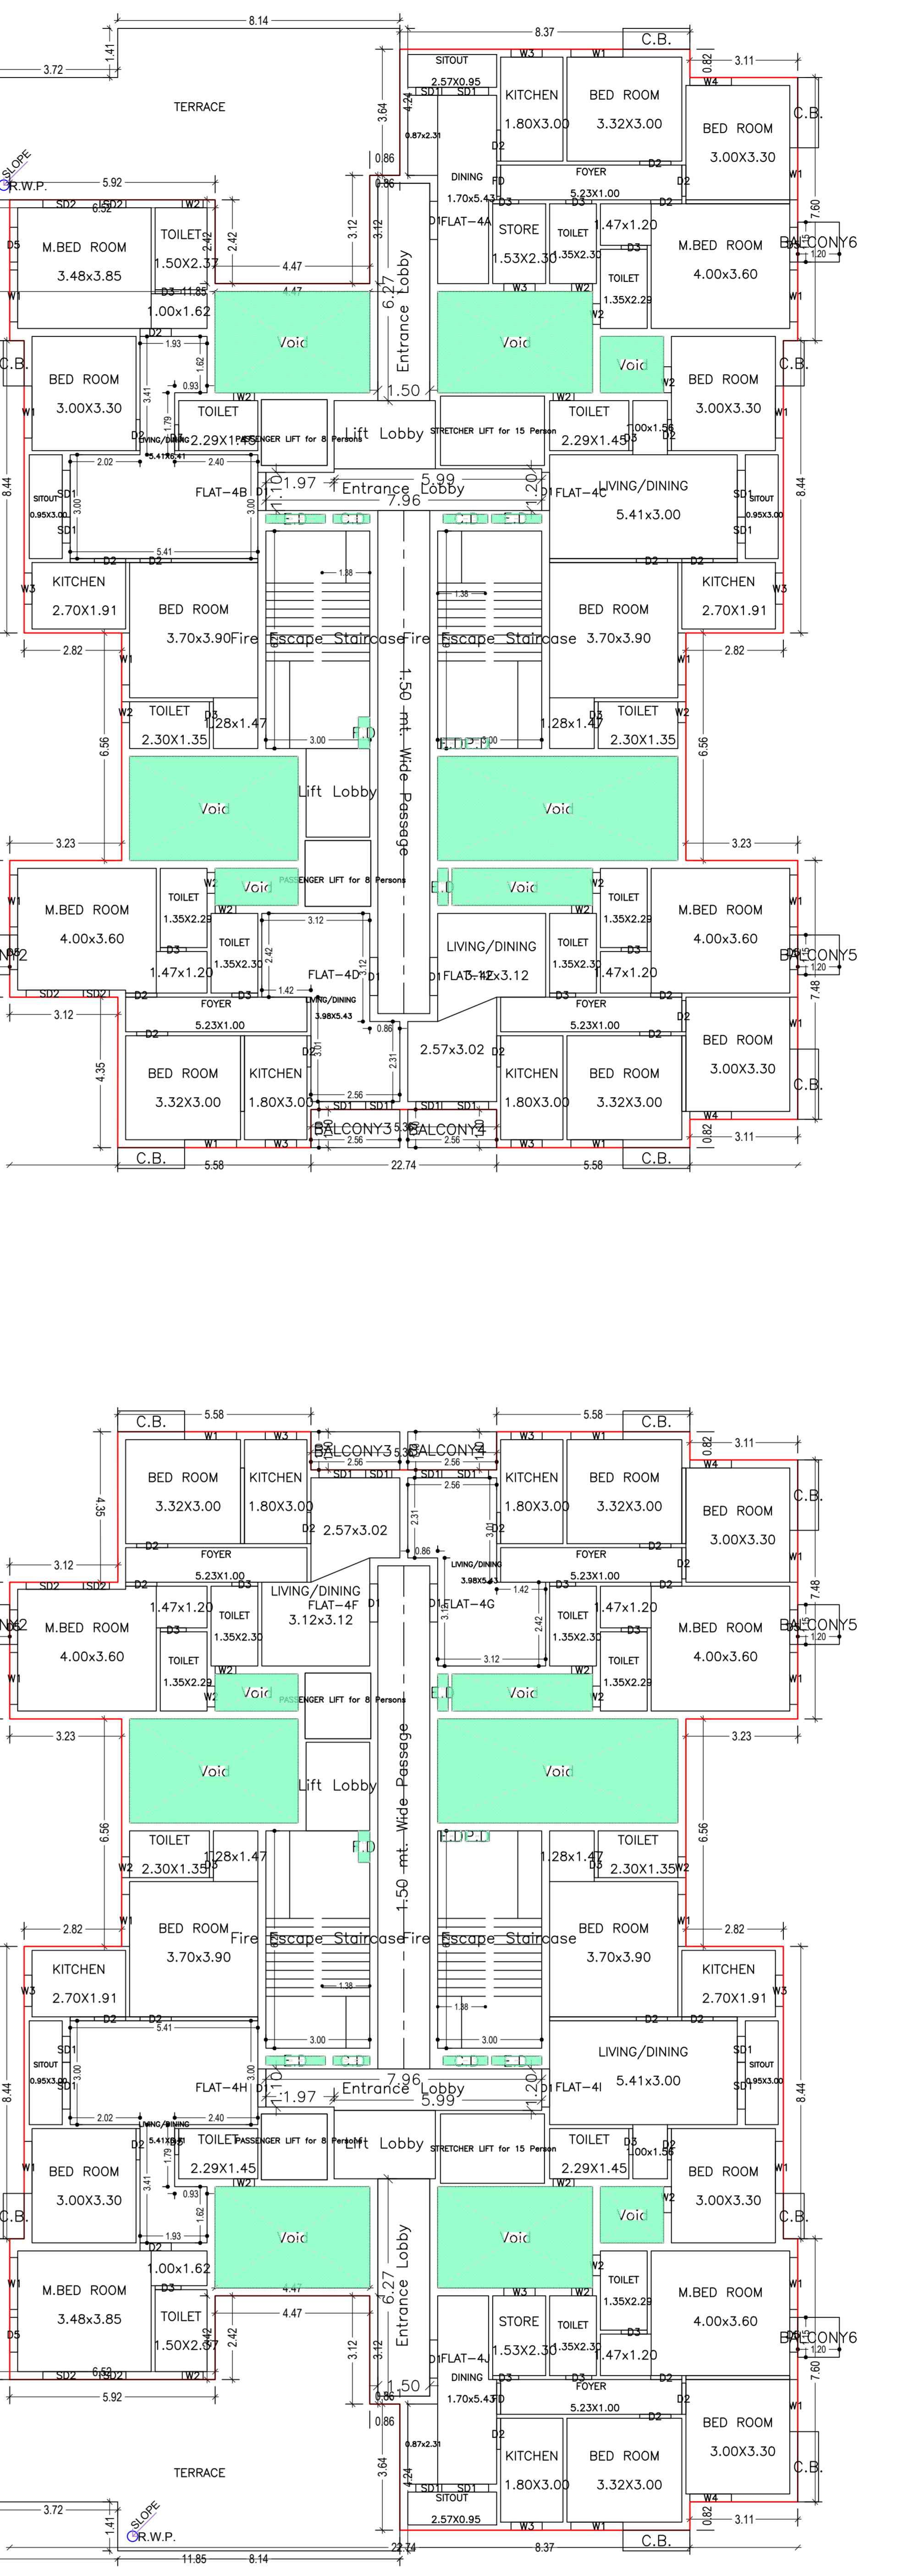
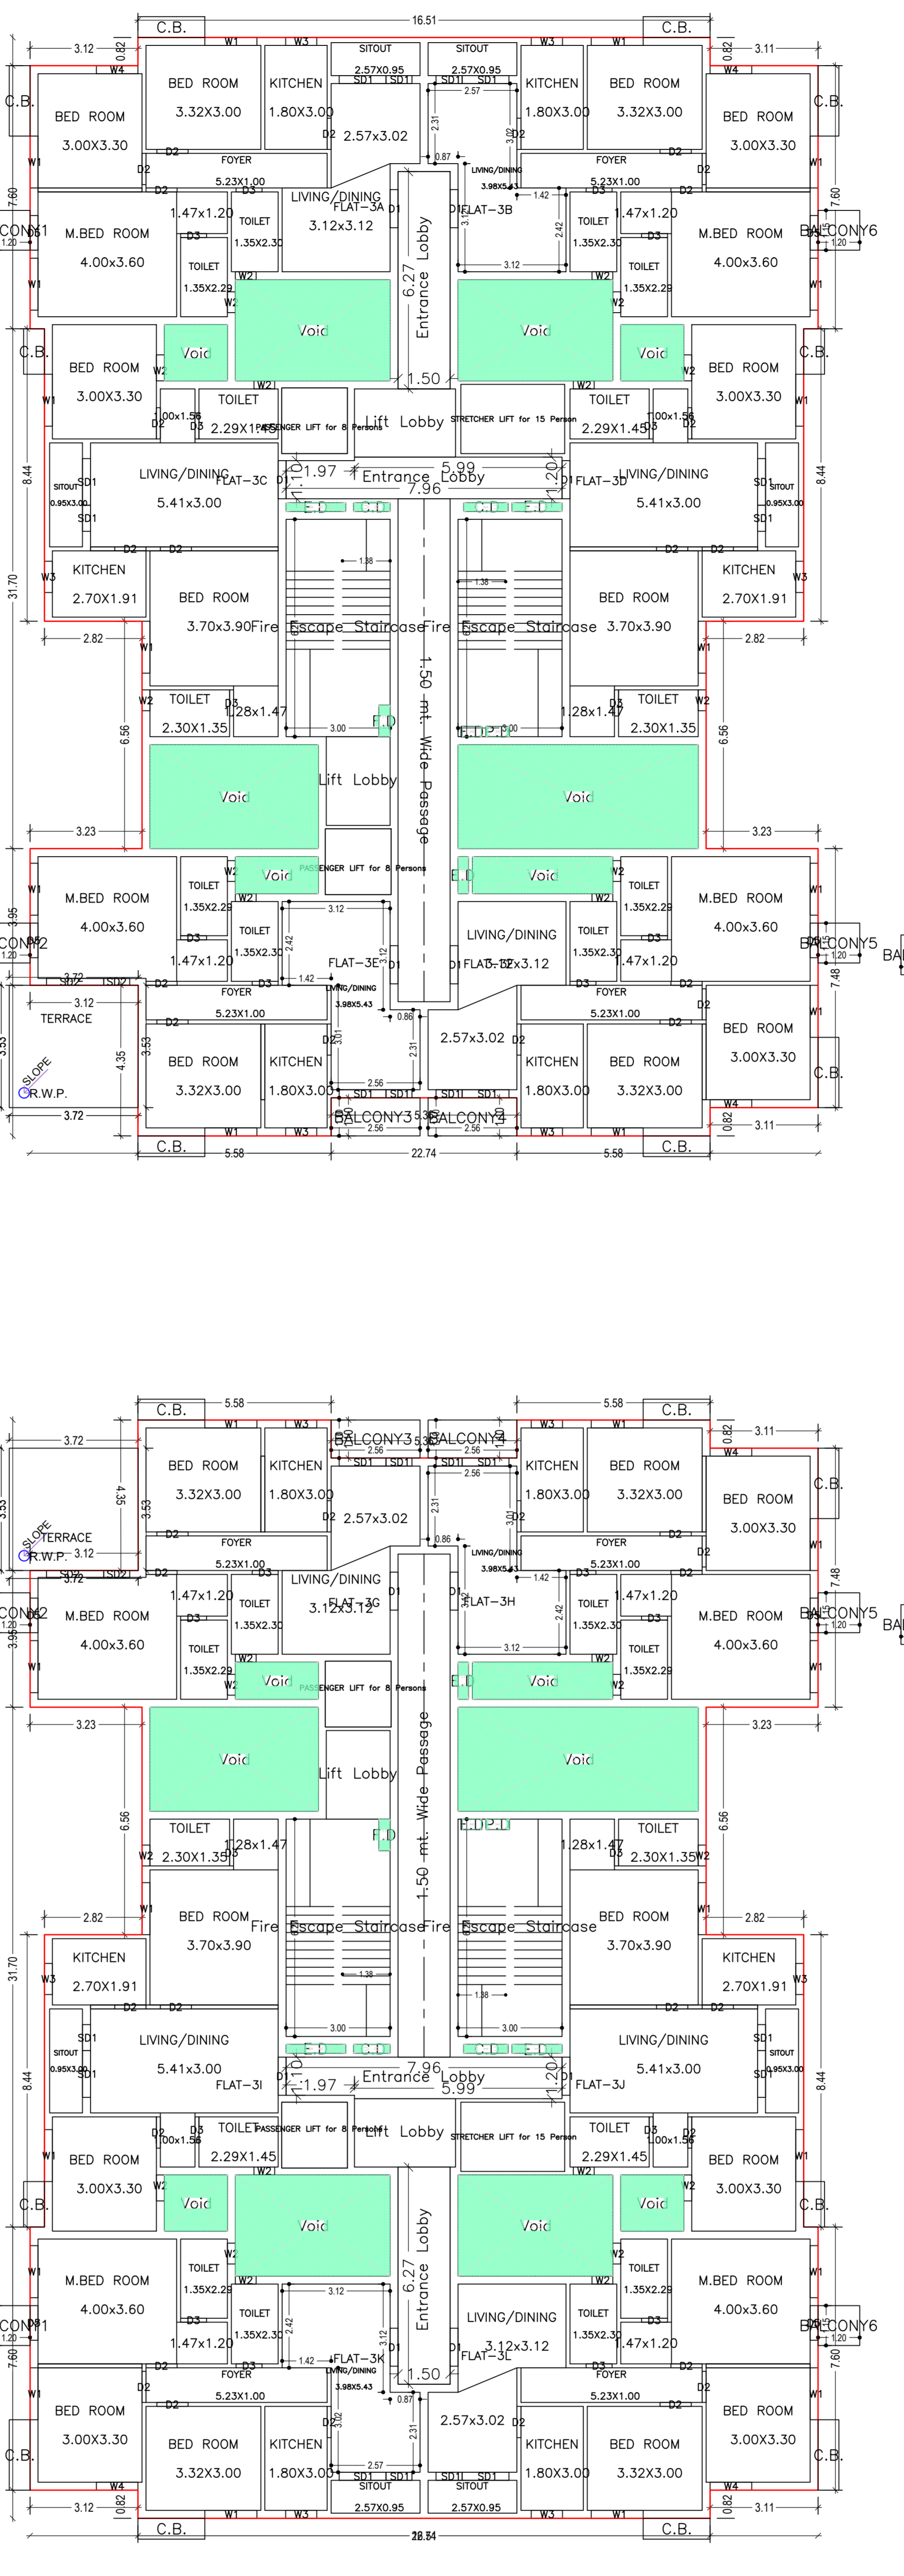
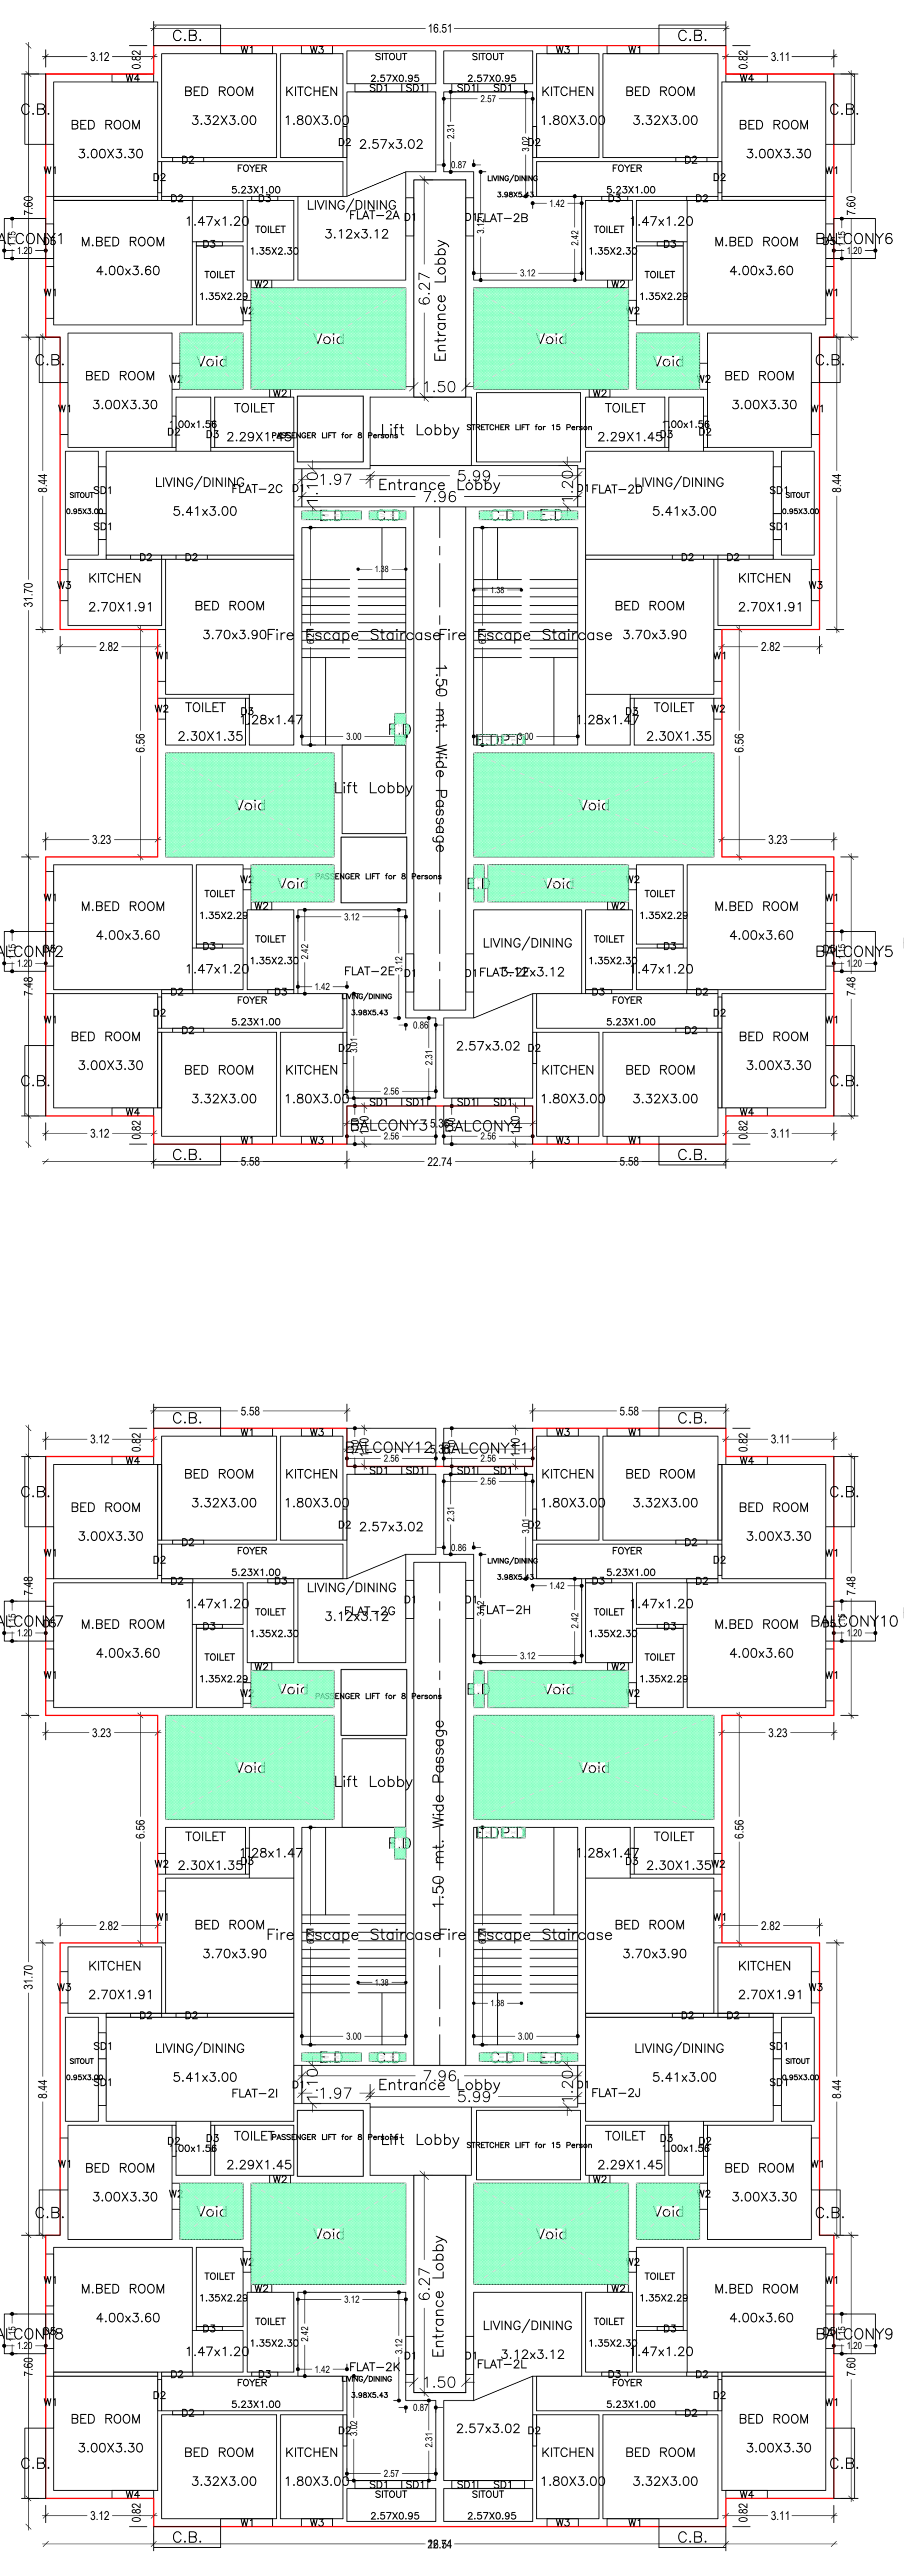


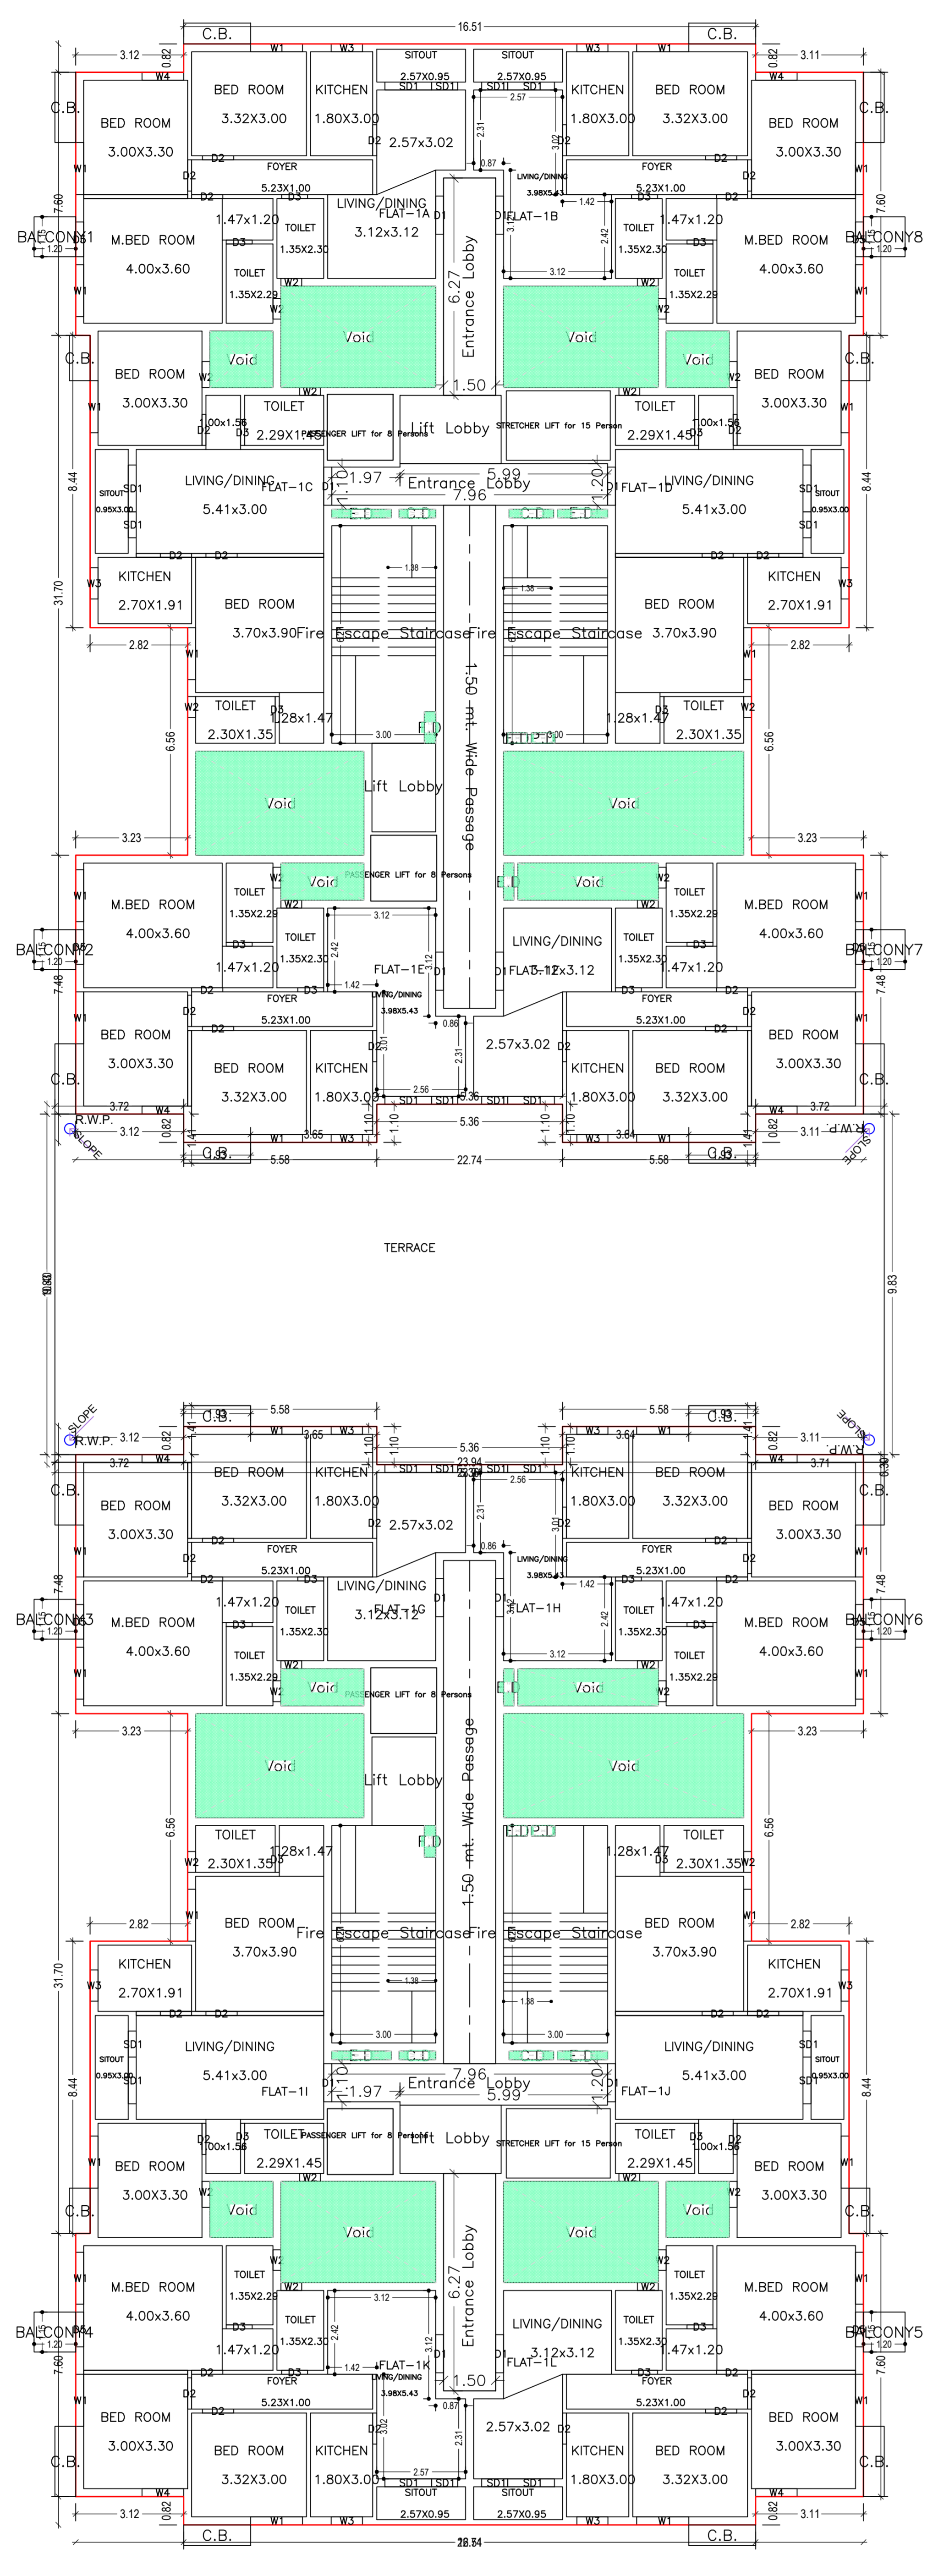

Proposee File No.	JAMG090000010021
Owner Name	M. S. RAJANVI PROPERTY PROJECT PRIVATE LIMITED
Plot No.	71 (OLD), 34 (NEW)
Plot No.	485, 486 (OLD), 86, 87 (P), 88 (P), 89 (P), 90 (P), 91 (P), 92 (P), 93 (P), 94 (P), 95 (P), 96 (P), 97 (P), 98 (P), 99 (P), 100 (P)
Usage Name	RESIDENTIAL
Use	Residential
Block	Group Housing

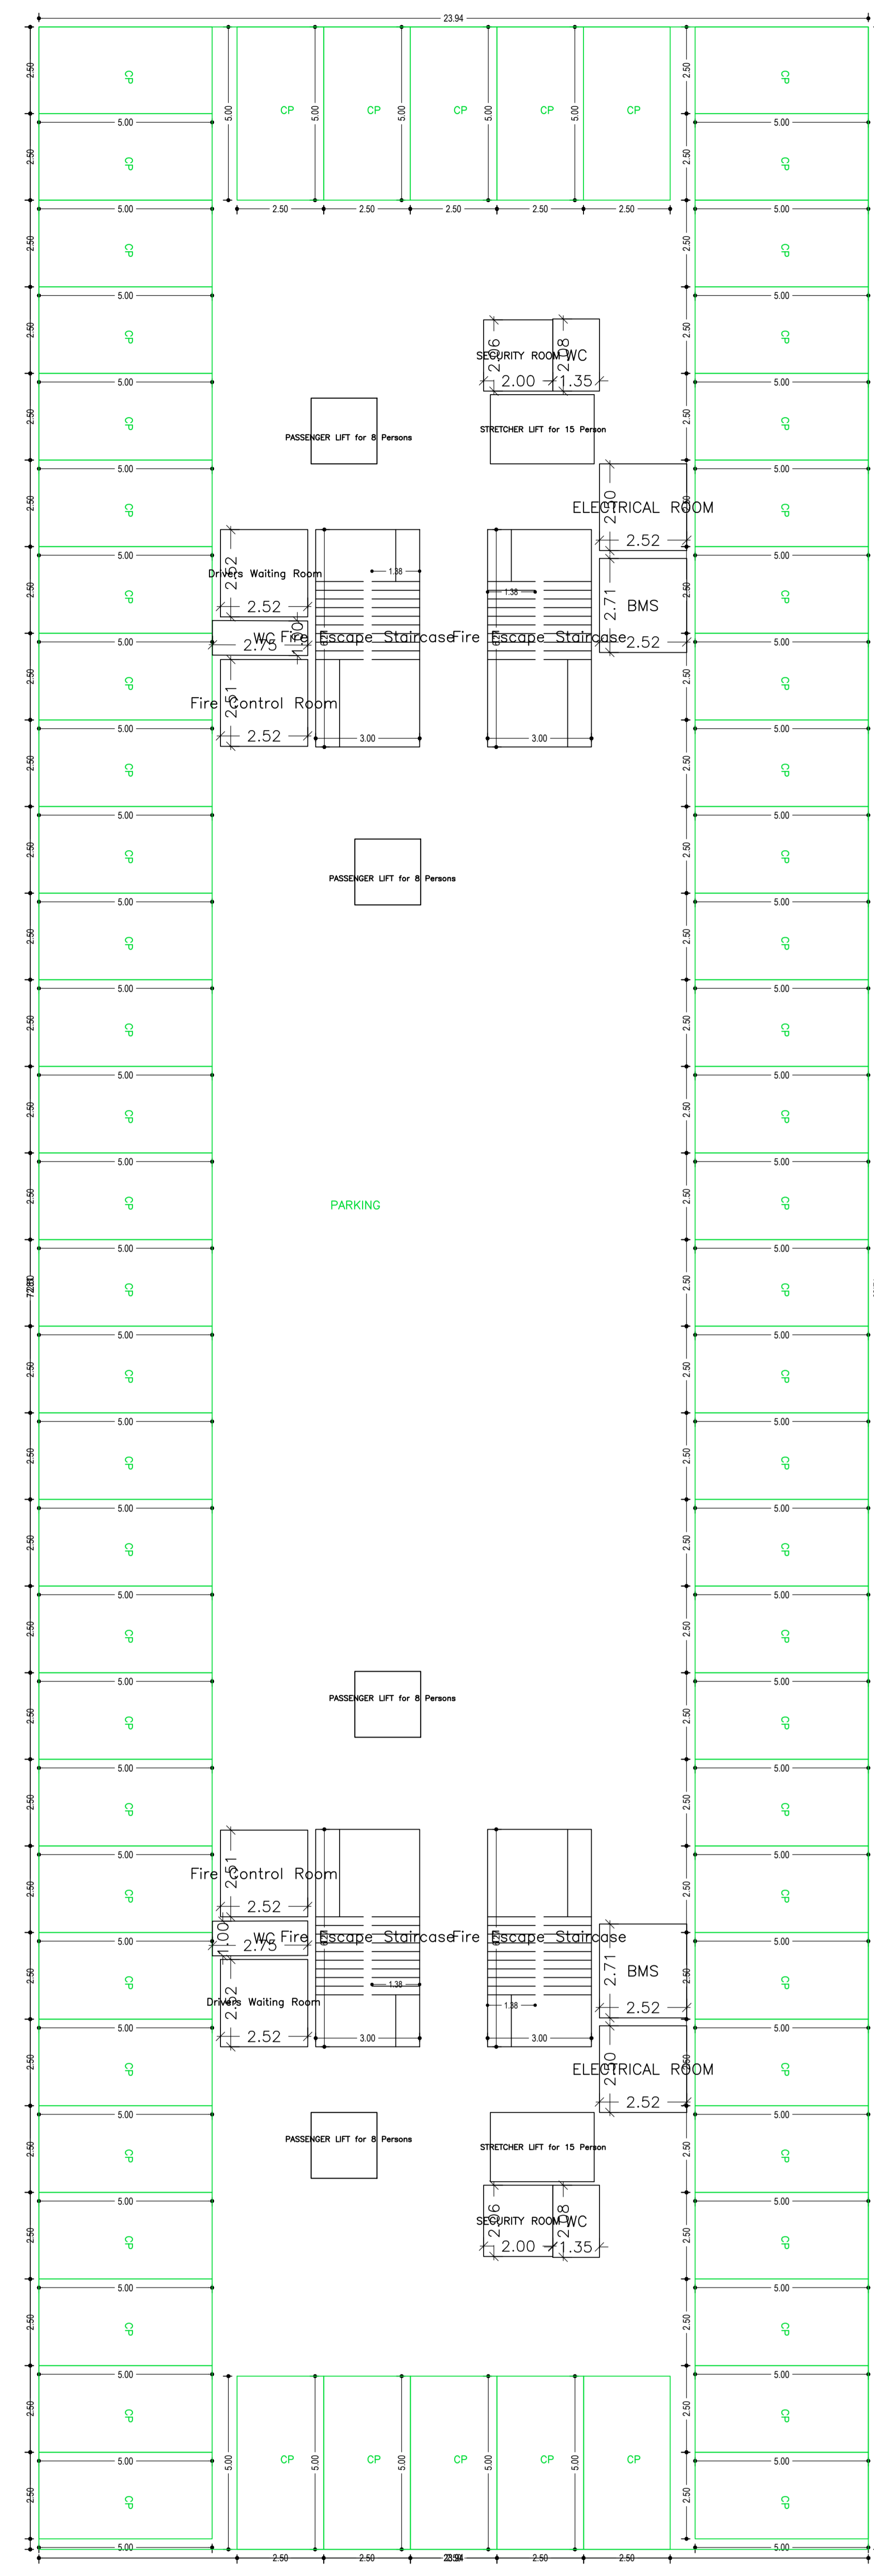

DATE	18-05-2021
PROJECT NAME AND SIGNATURE	STRUCTURAL ENGINEER NAME AND SIGNATURE
DESIGNER NAME AND SIGNATURE	BUILDER NAME AND SIGNATURE
DIGITAL SIGNATURE	

Proposee Name	JMGS&KCONVT0201
Owner Name	M. E. RAJAWA PROPERTY PROJECT PRIVATE LIMITED
Plot No	7 (OLD), 34 (NEW)
Part No	485, 486 (OLD), 485, 486 (P), 487 (P), 488 (P)
Usage Name	RESIDENTIAL
Use	Residential
Block	Group Housing



ELEVENTH FLOOR PLAN  
(Proposed)  
(SCALE 1:100)

TWELFTH FLOOR PLAN  
(Proposed)  
(SCALE 1:100)

THIRTEENTH FLOOR PLAN  
(Proposed)  
(SCALE 1:100)


FOURTEENTH FLOOR PLAN  
(Proposed)  
(SCALE 1:100)

FIFTEENTH FLOOR PLAN  
(Proposed)  
(SCALE 1:100)


SIXTEENTH FLOOR PLAN  
(Proposed)  
(SCALE 1:100)

CLIP NAME AND SIGNATURE	STRUCTURAL ENTS NAME AND SIGNATURE	BUILDER NAME AND SIGNATURE	DIGITAL SIGNATURE
Deepak Dasgupta	JMGS&KCONVT0201		



Proposal No	JAMC/03/00/01/0021
Owner Name	M. S. RAJAWA PROPERTY PROJECT PRIVATE LIMITED
Plot No	7 (OLD), 34 (NEW)
Plot No	485, 486 (OLD), NO. NO. 302 (P), NEW
Village Name	MORADA
Use	Residential
Sub Use	Group Housing

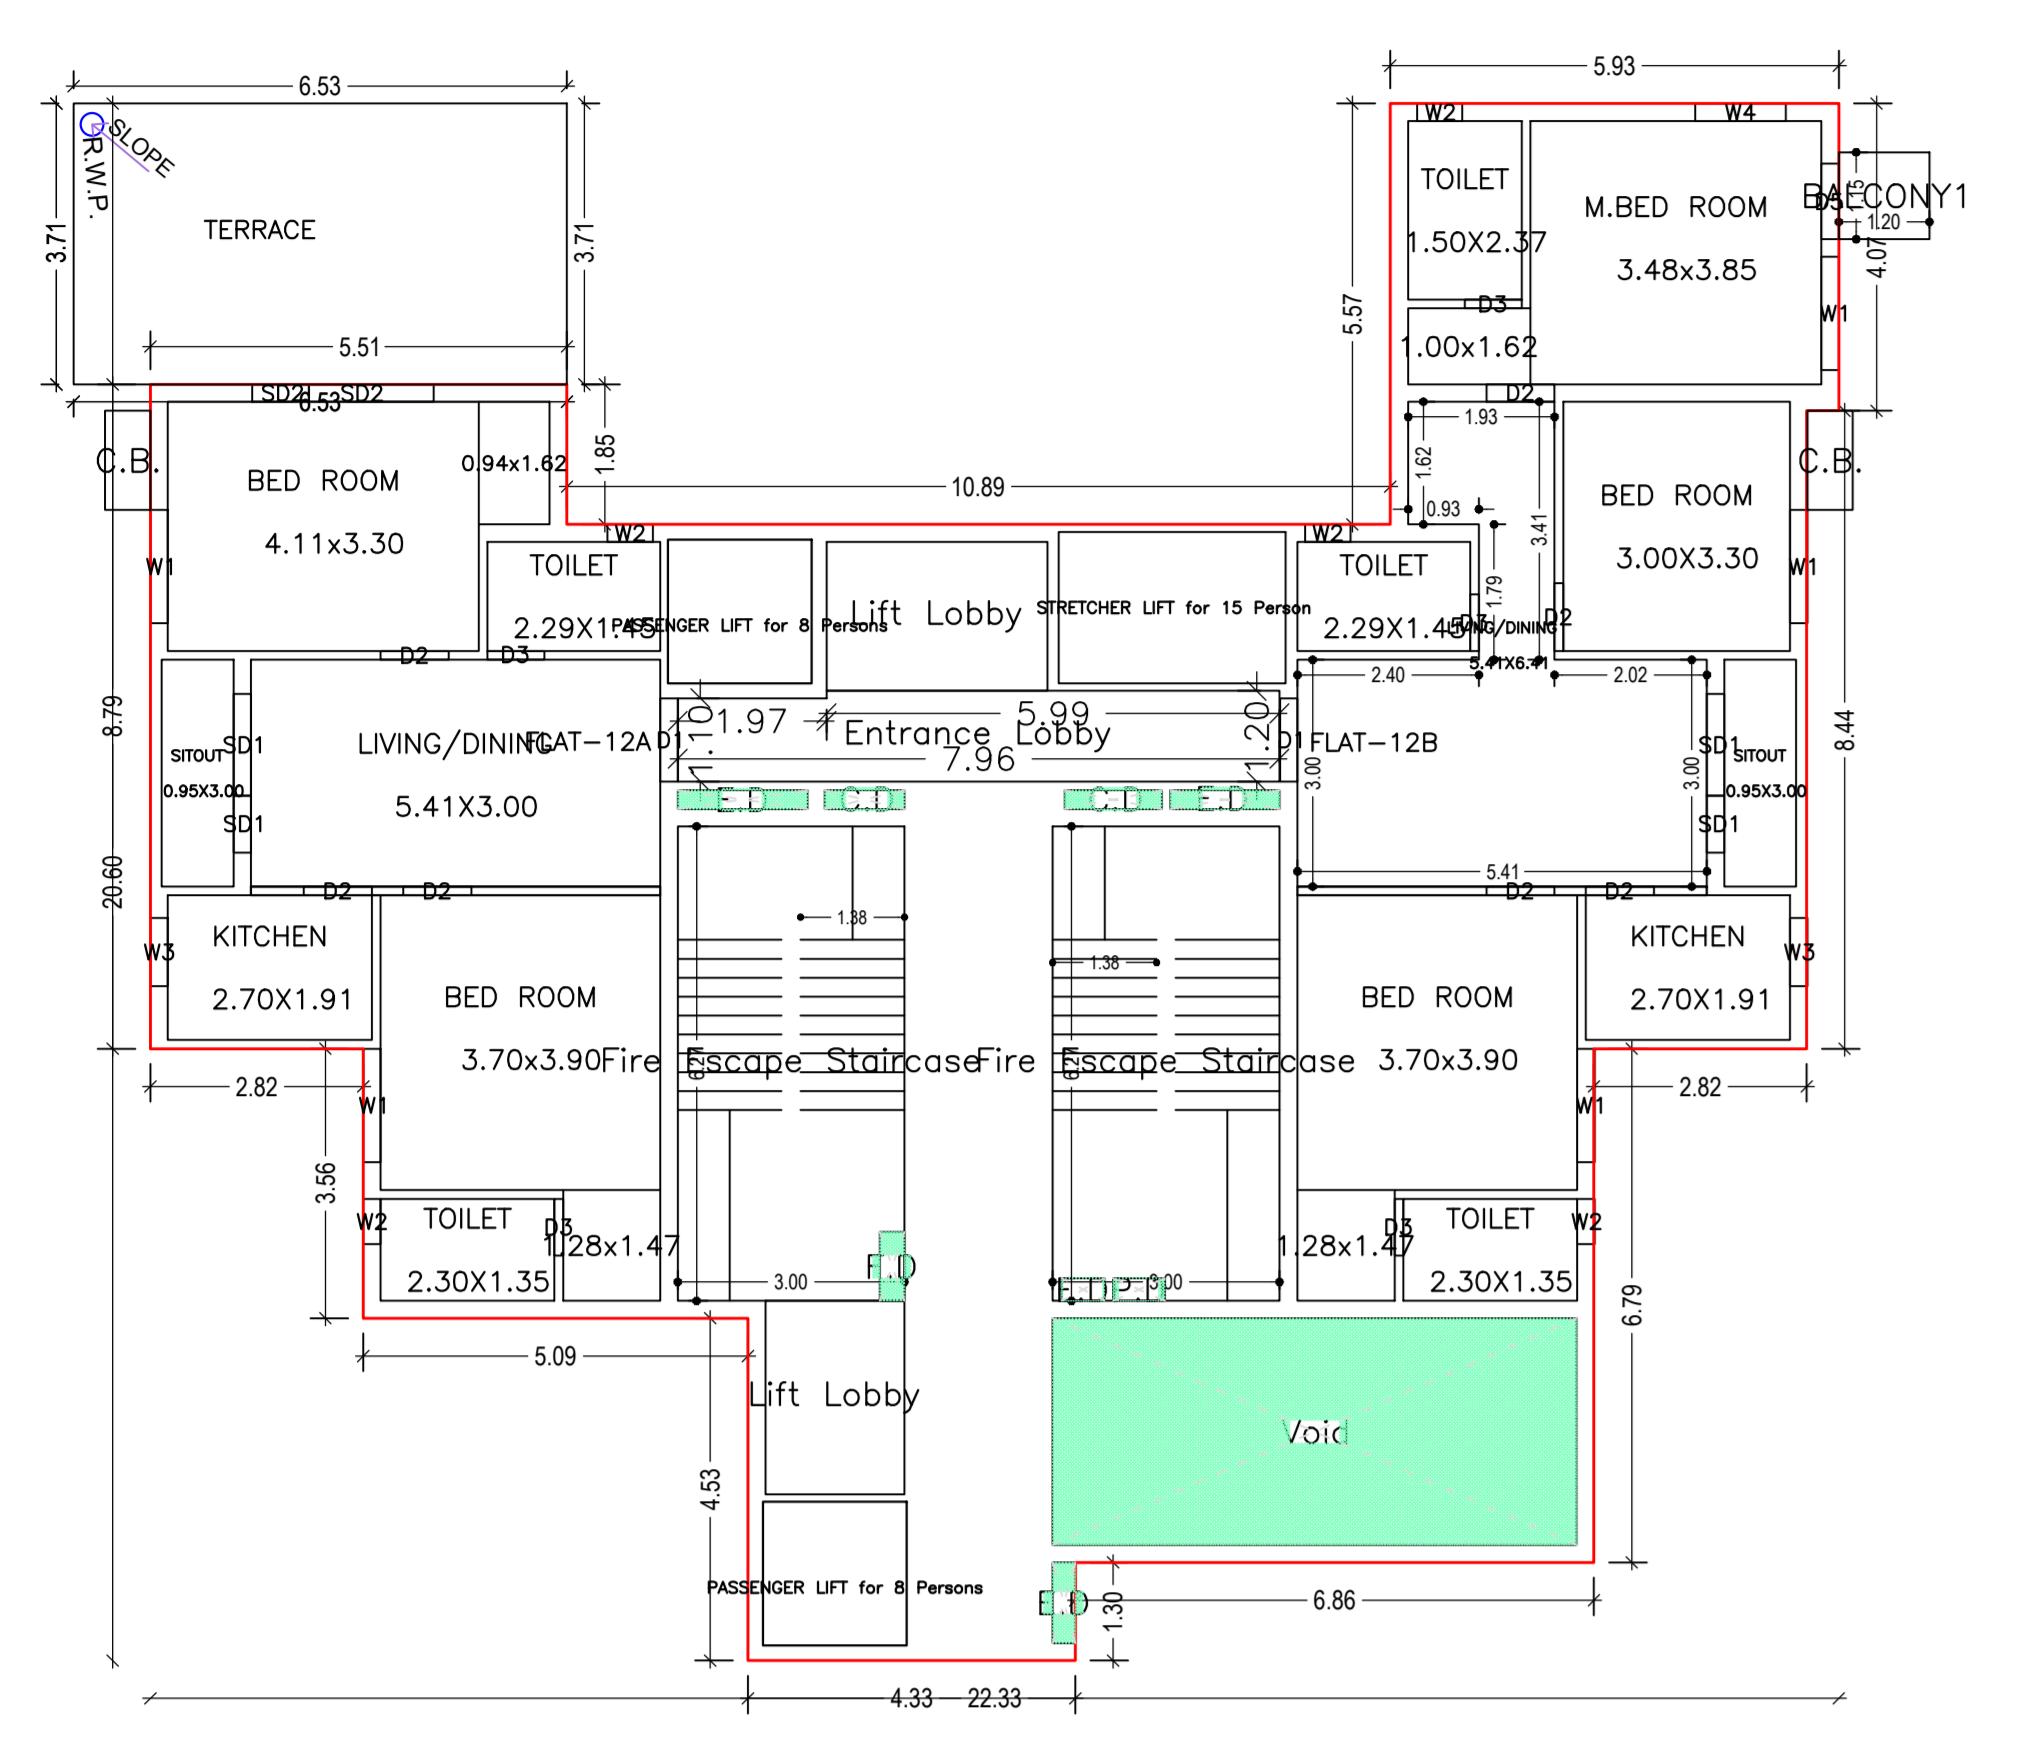

DOUBLE HEIGHT

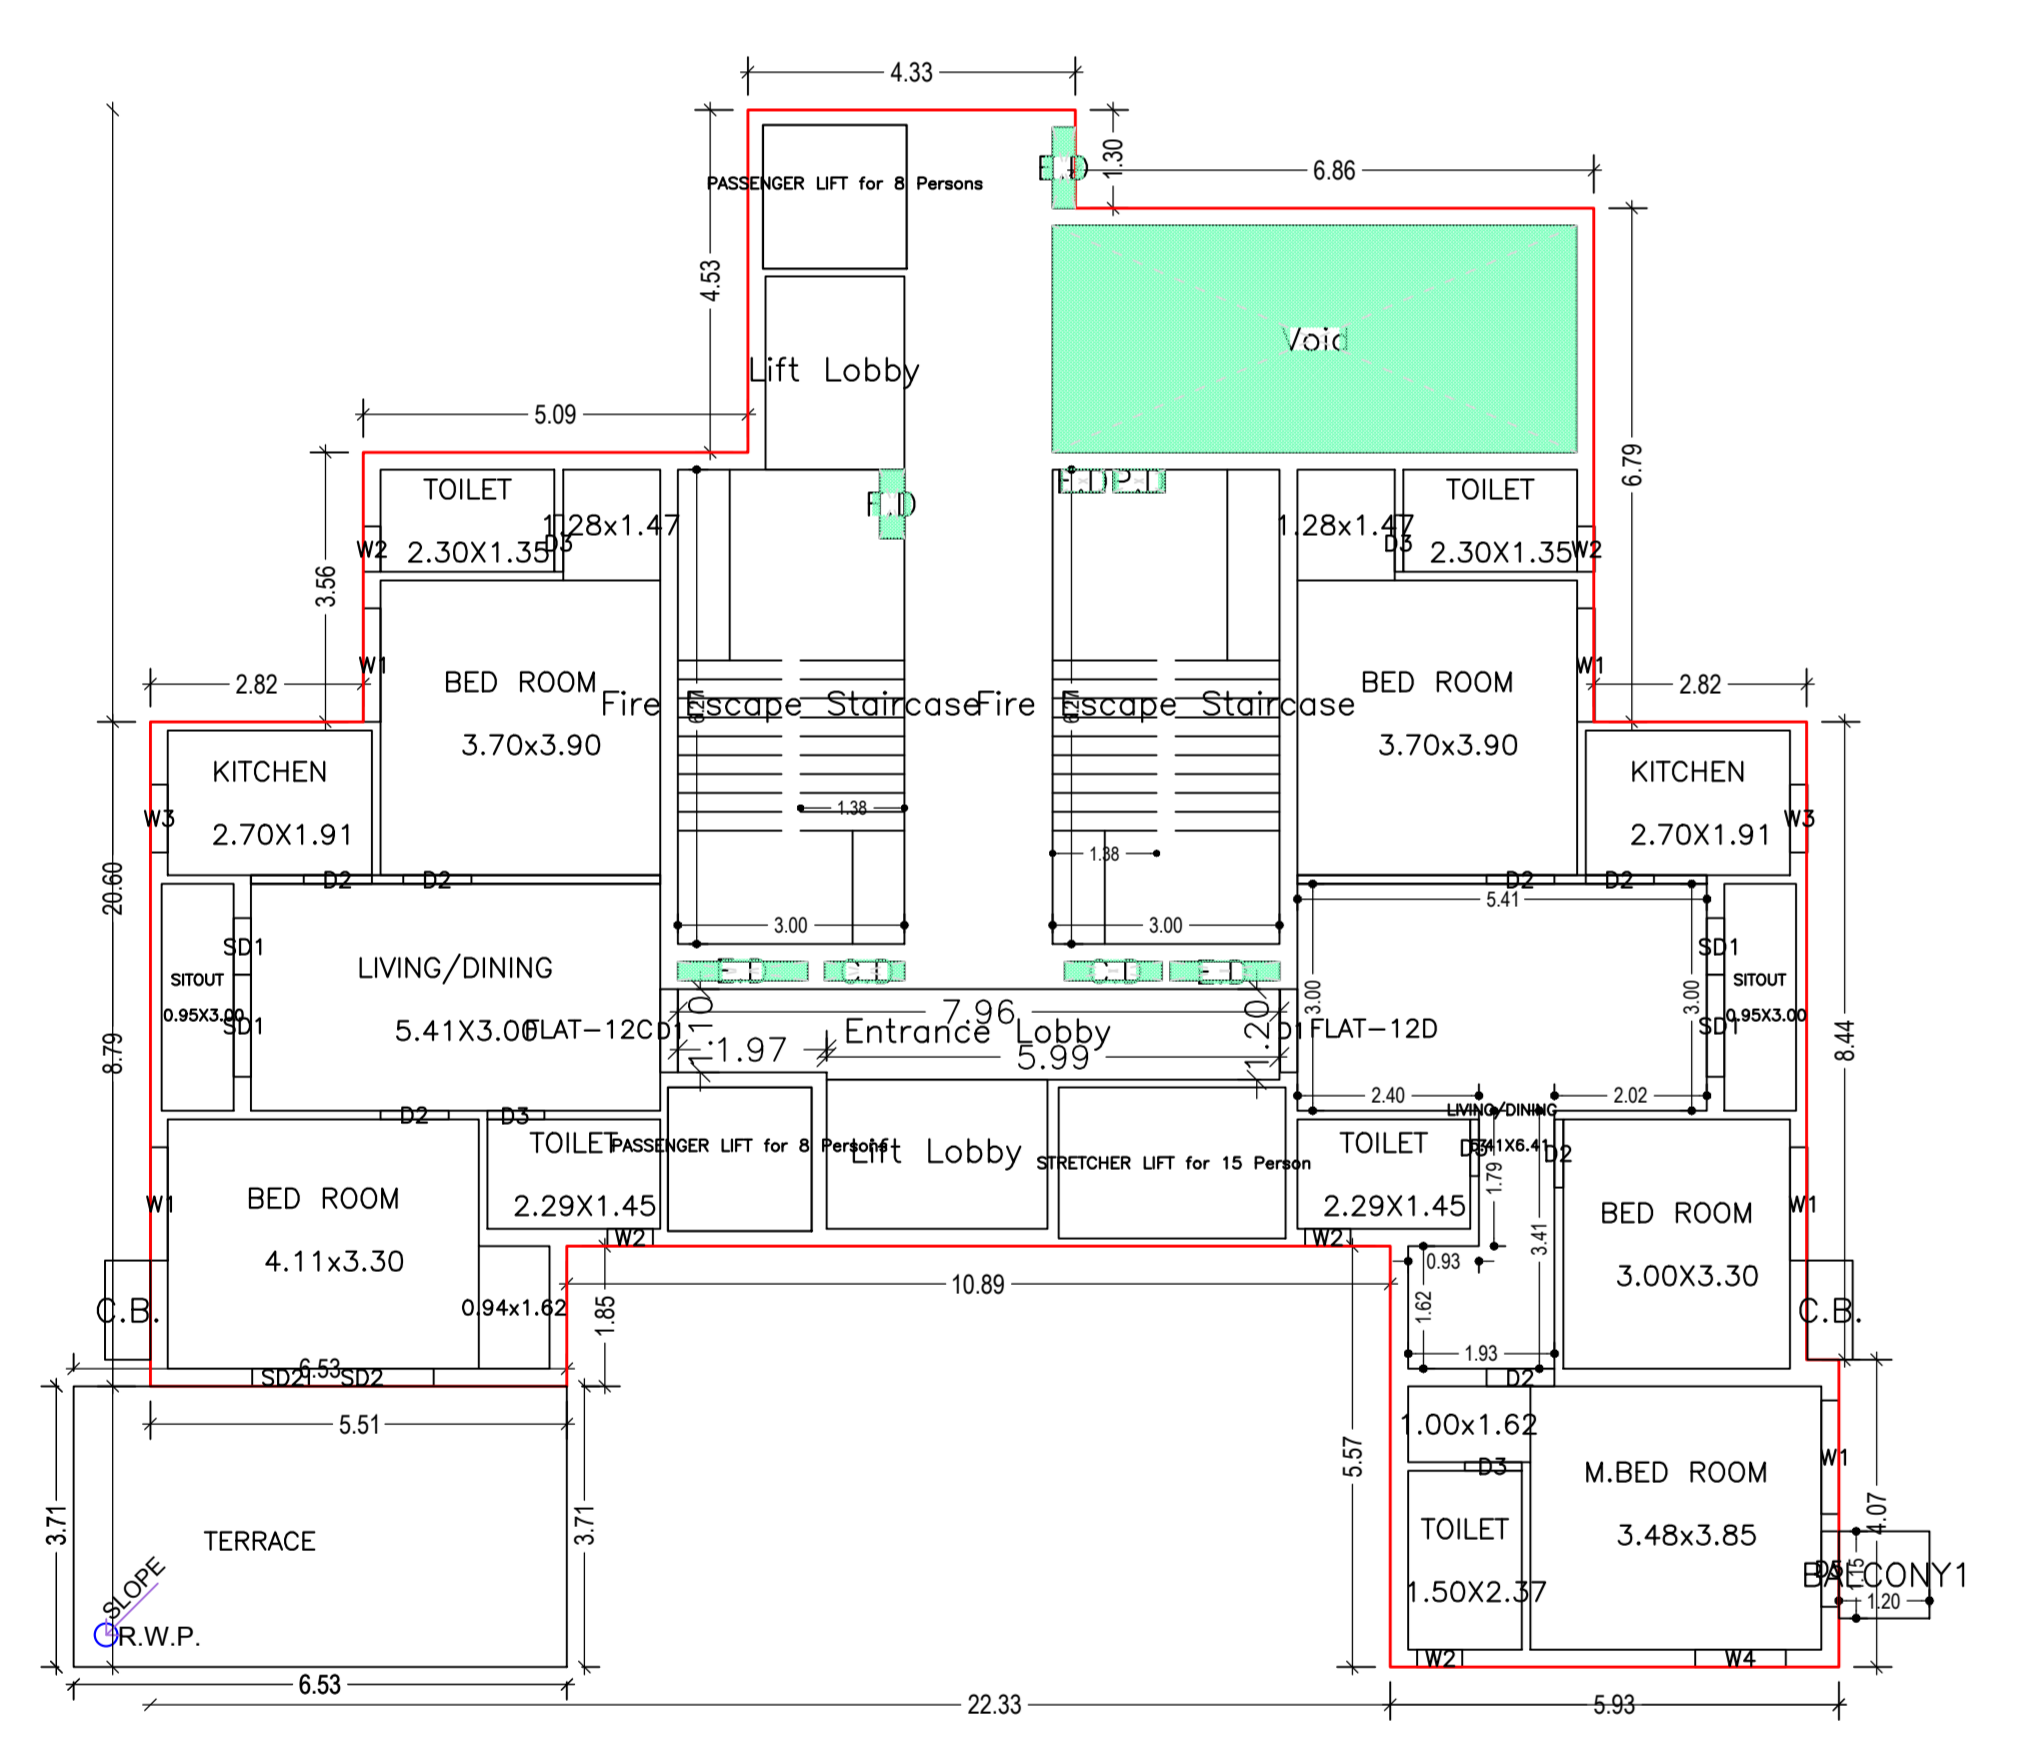


SEVENTEENTH FLOOR PLAN  
(Proposed)  
(SCALE 1:100)

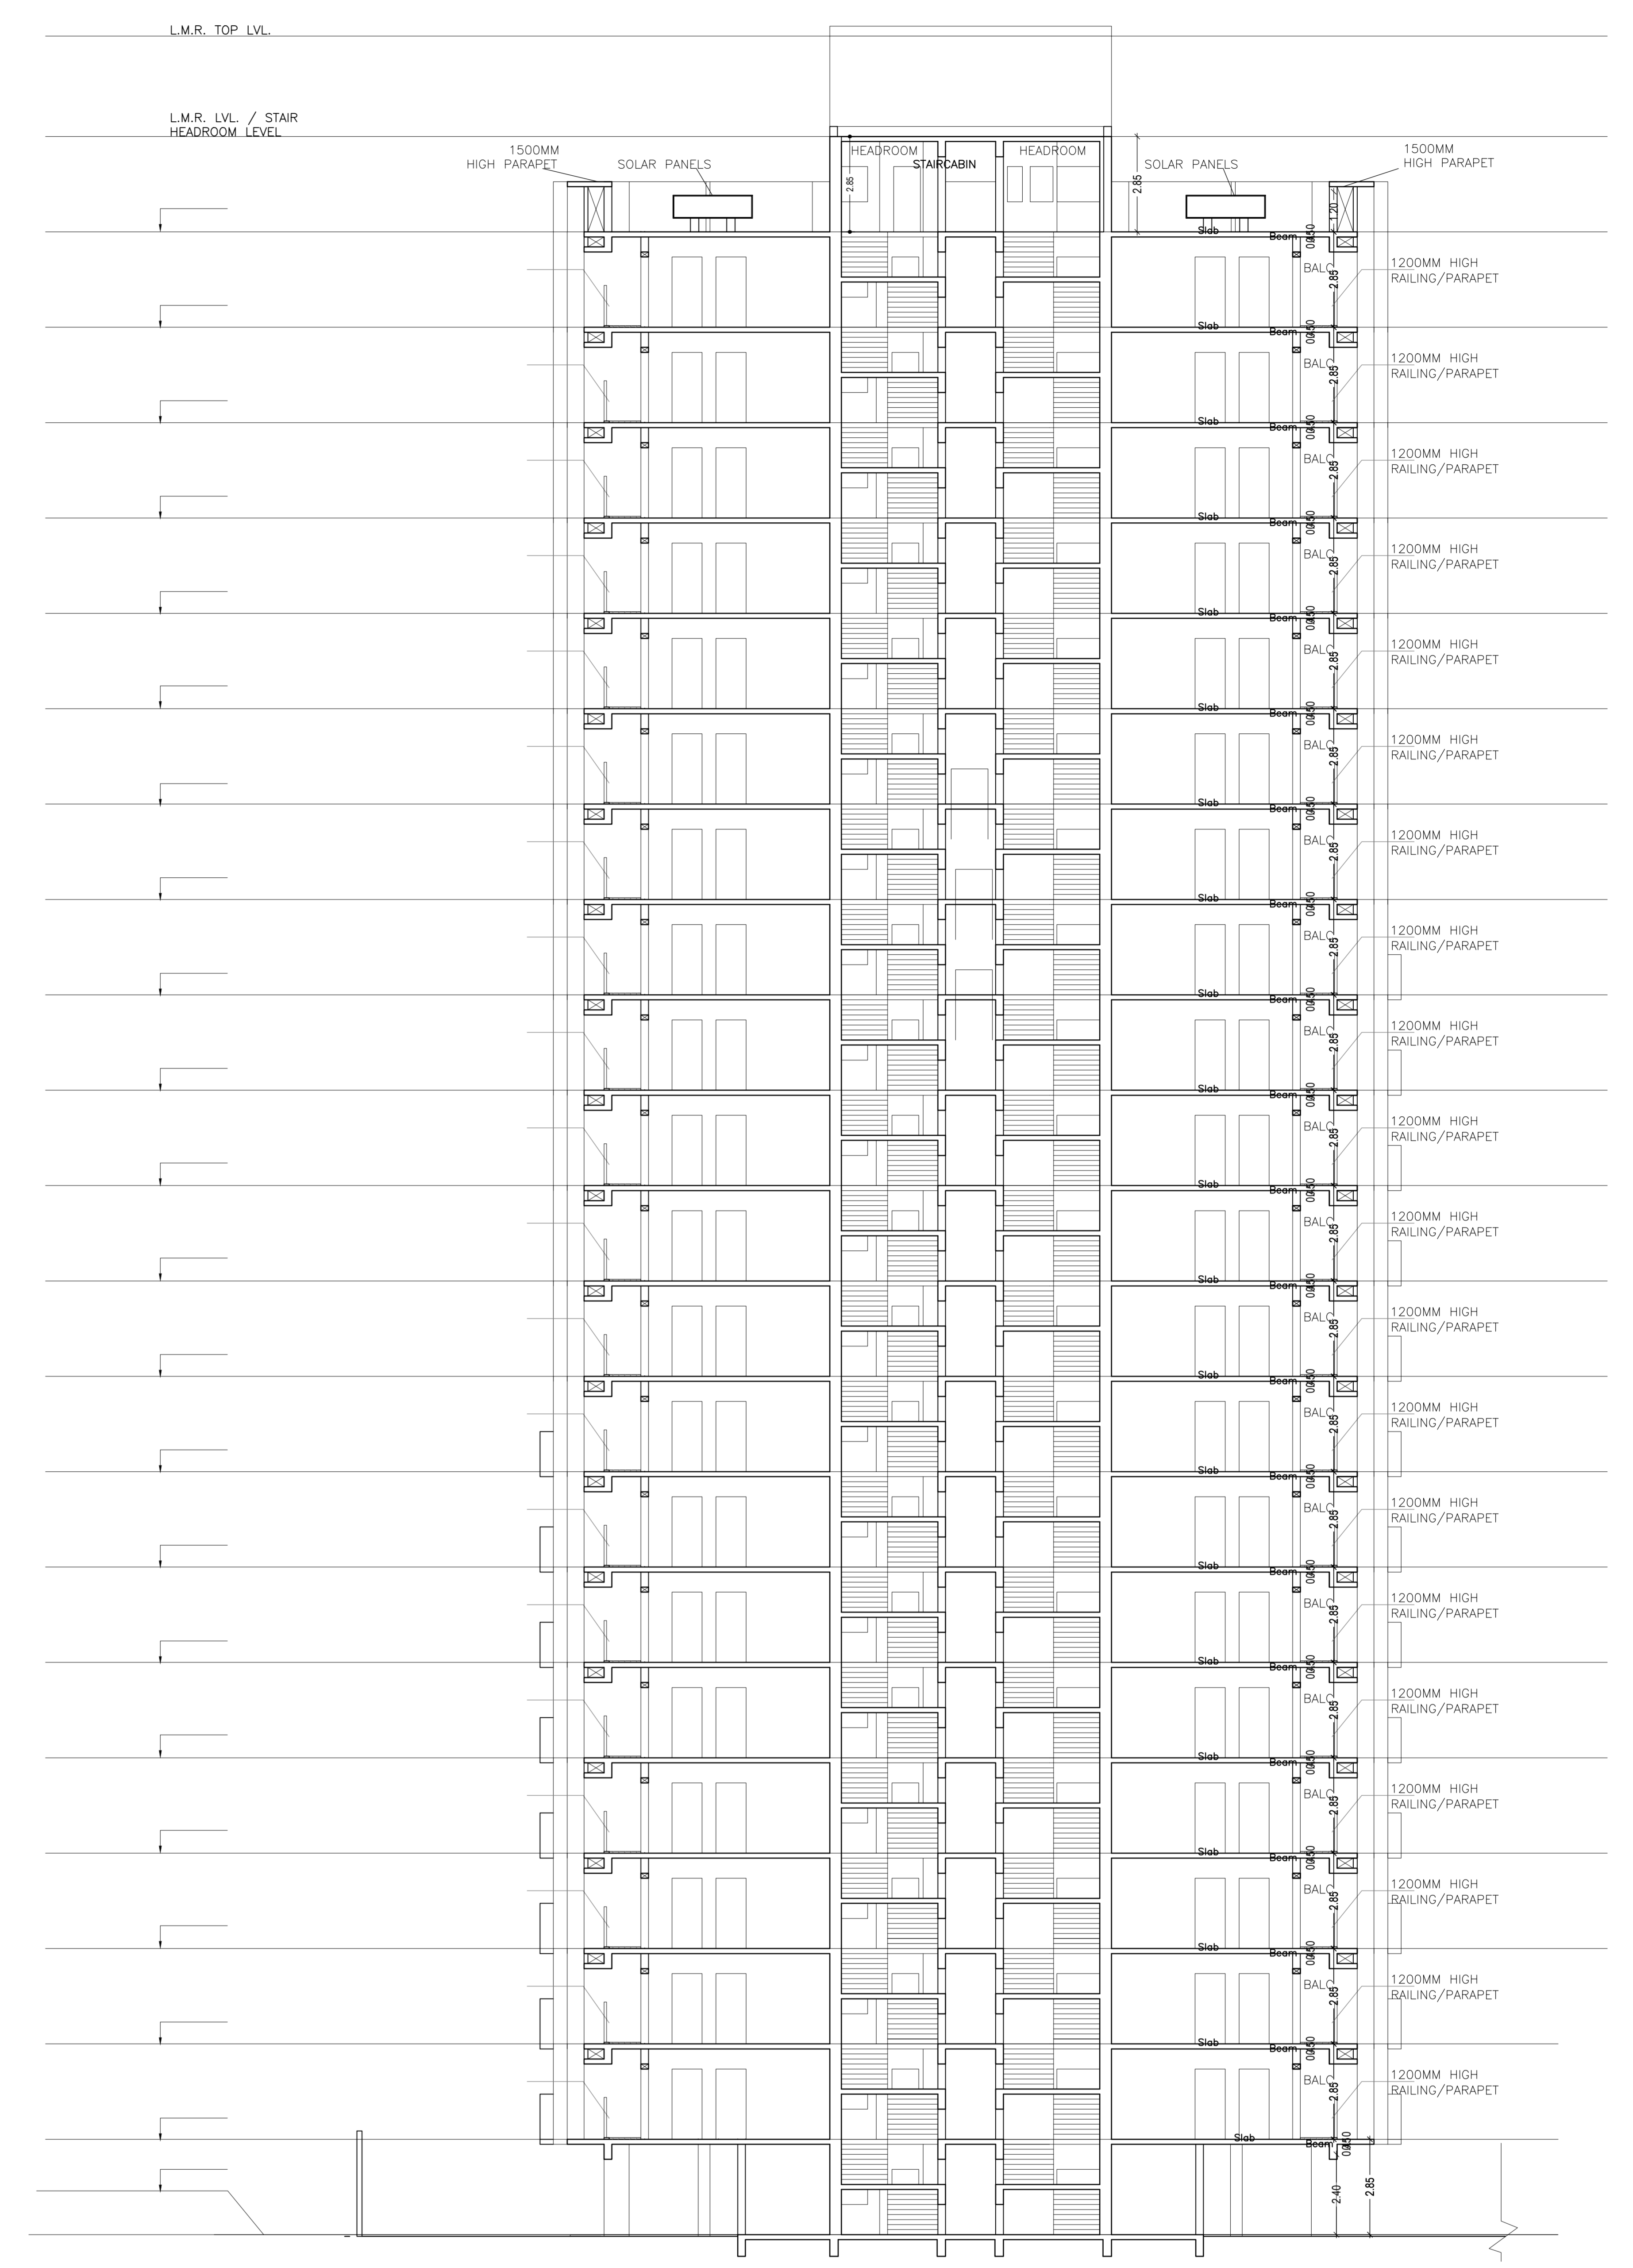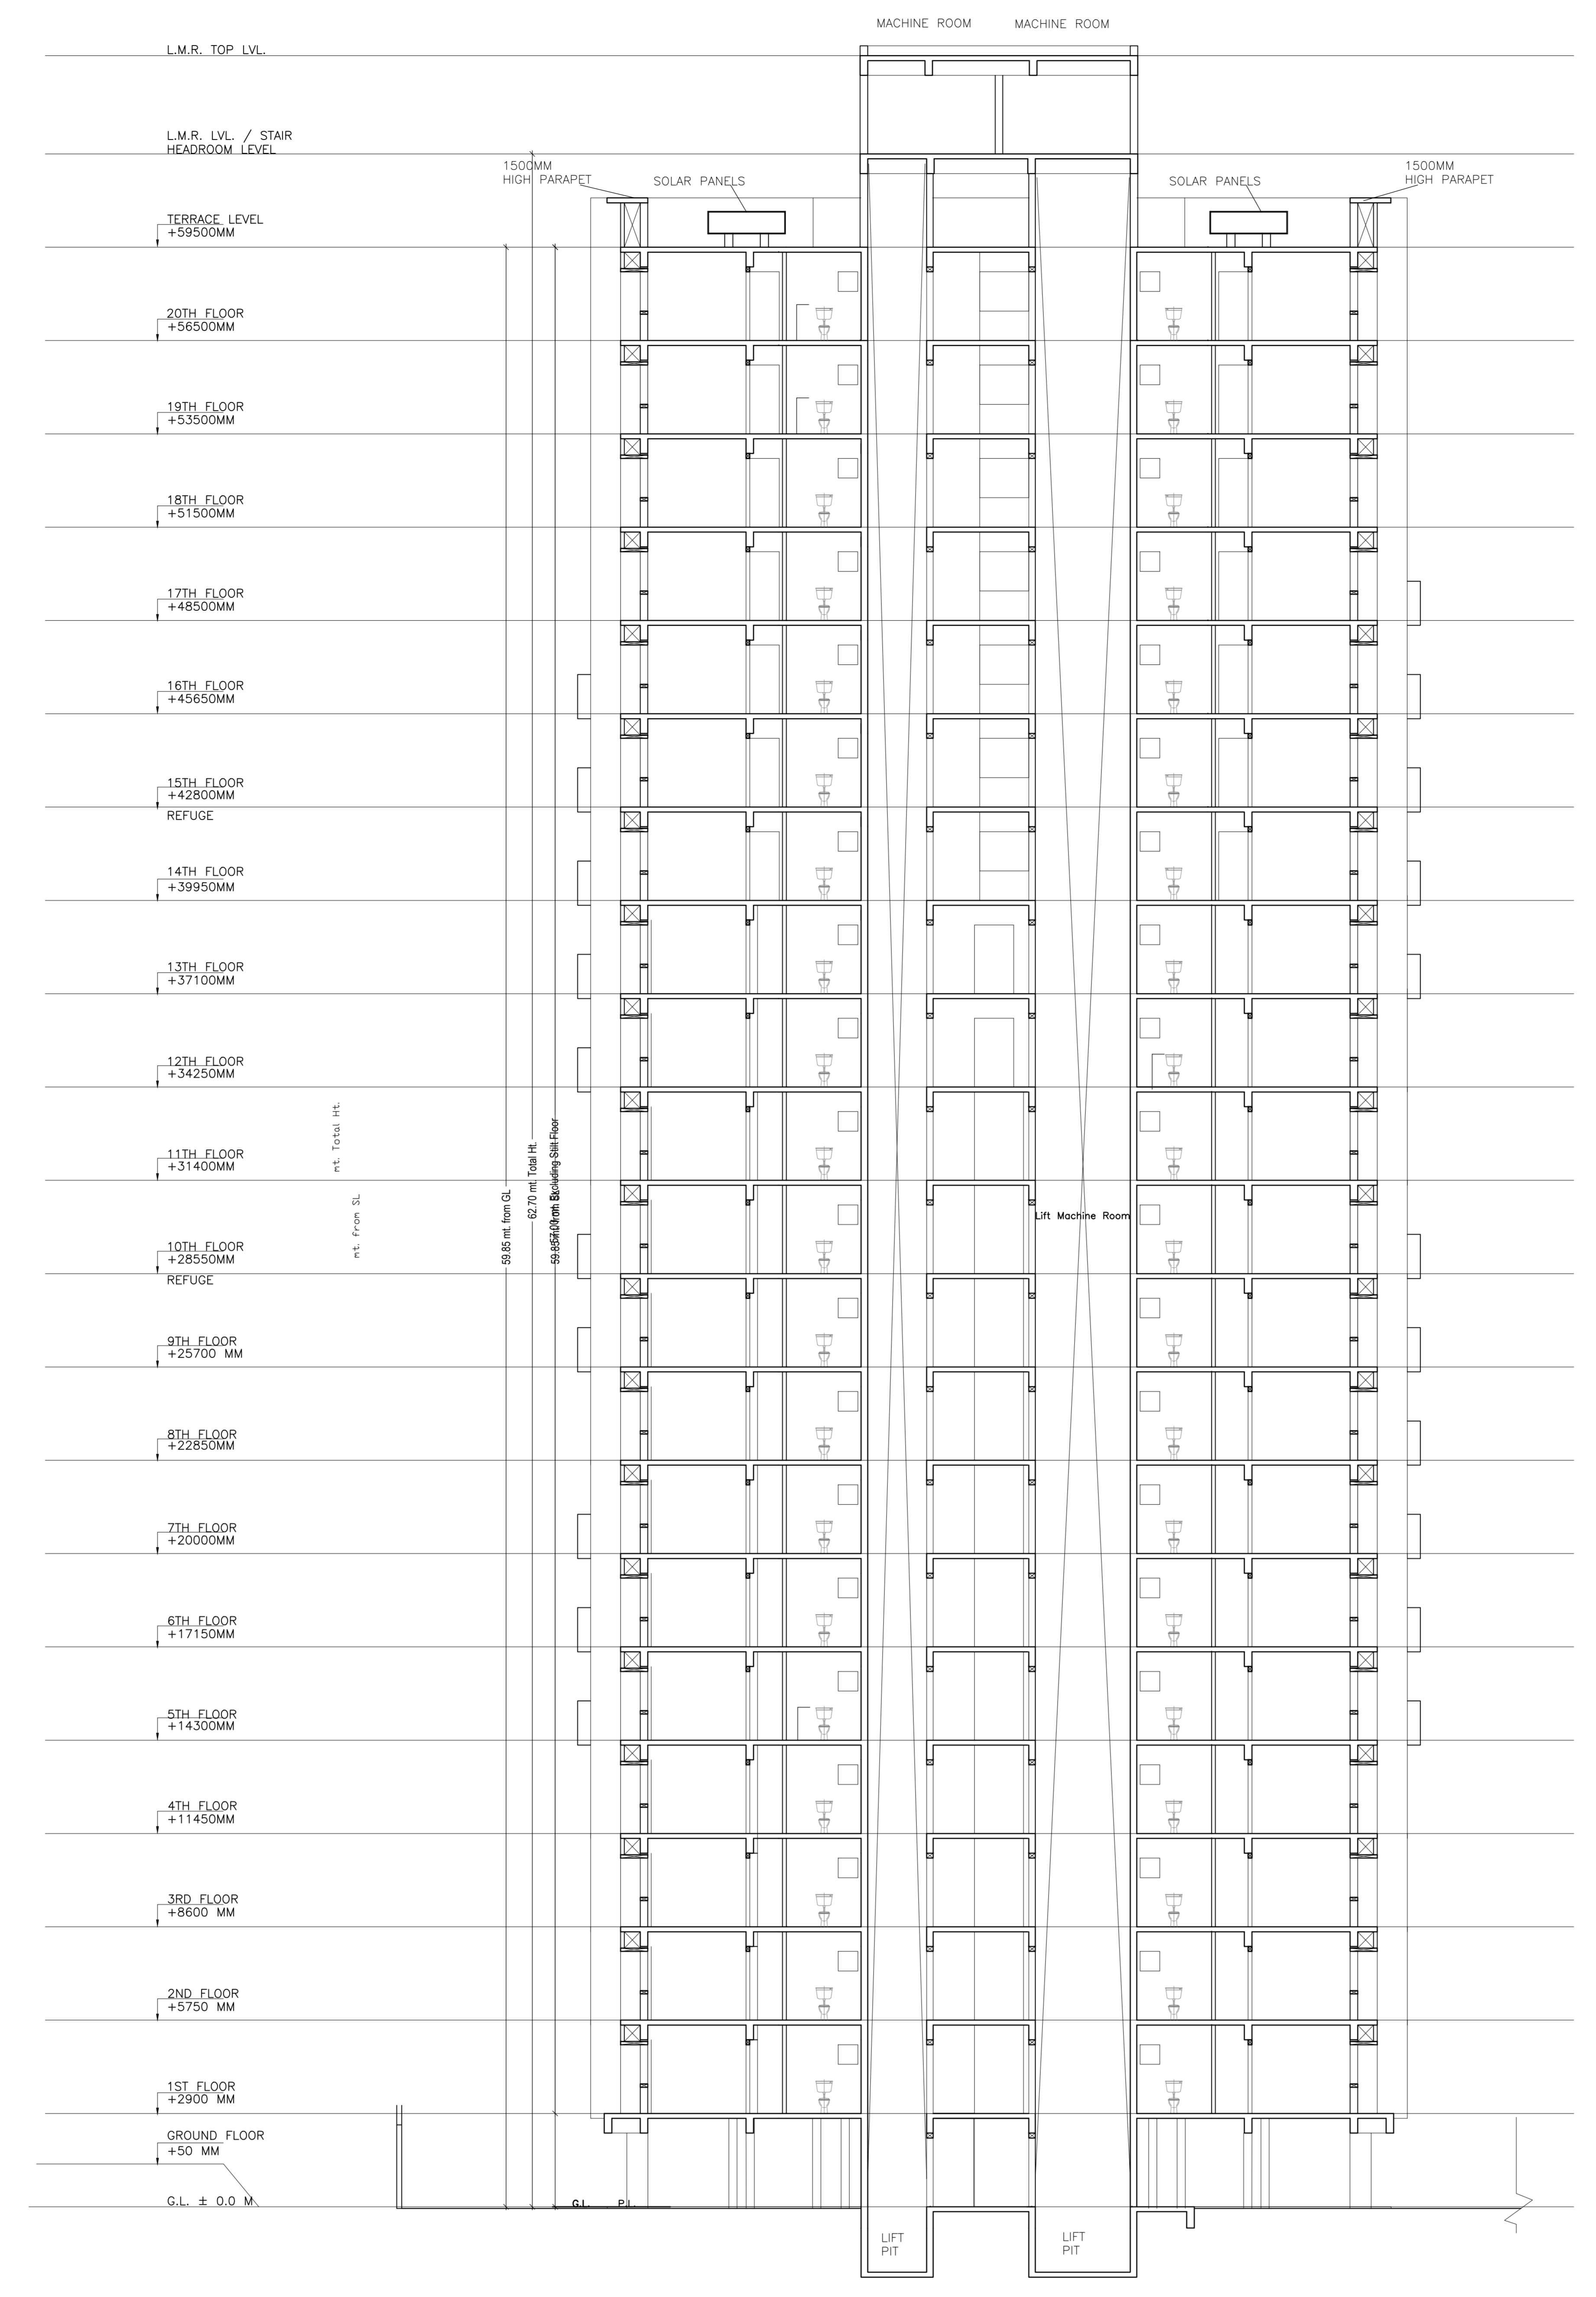

DATE AND SIGNATURE	STRUCTURAL ENGINEER NAME AND SIGNATURE	BUILDER NAME AND SIGNATURE	DIGITAL SIGNATURE

DATE	18-05-2021
SHEET NO	5
Proposee Basic Information	
Proposee No.	JAMGRC/03/04/01/001
Owner Name	M. S. RAJAWADI PROPERTY PROJECT PRIVATE LIMITED
Plot No.	7 (OLD), 34 (NEW)
Plan No.	485, 486 (OLD), 485, 486 (NEW), 482 (P), 481 (NEW)
Village Name	MOHADA
Use	Residential
Scale	Group Housing

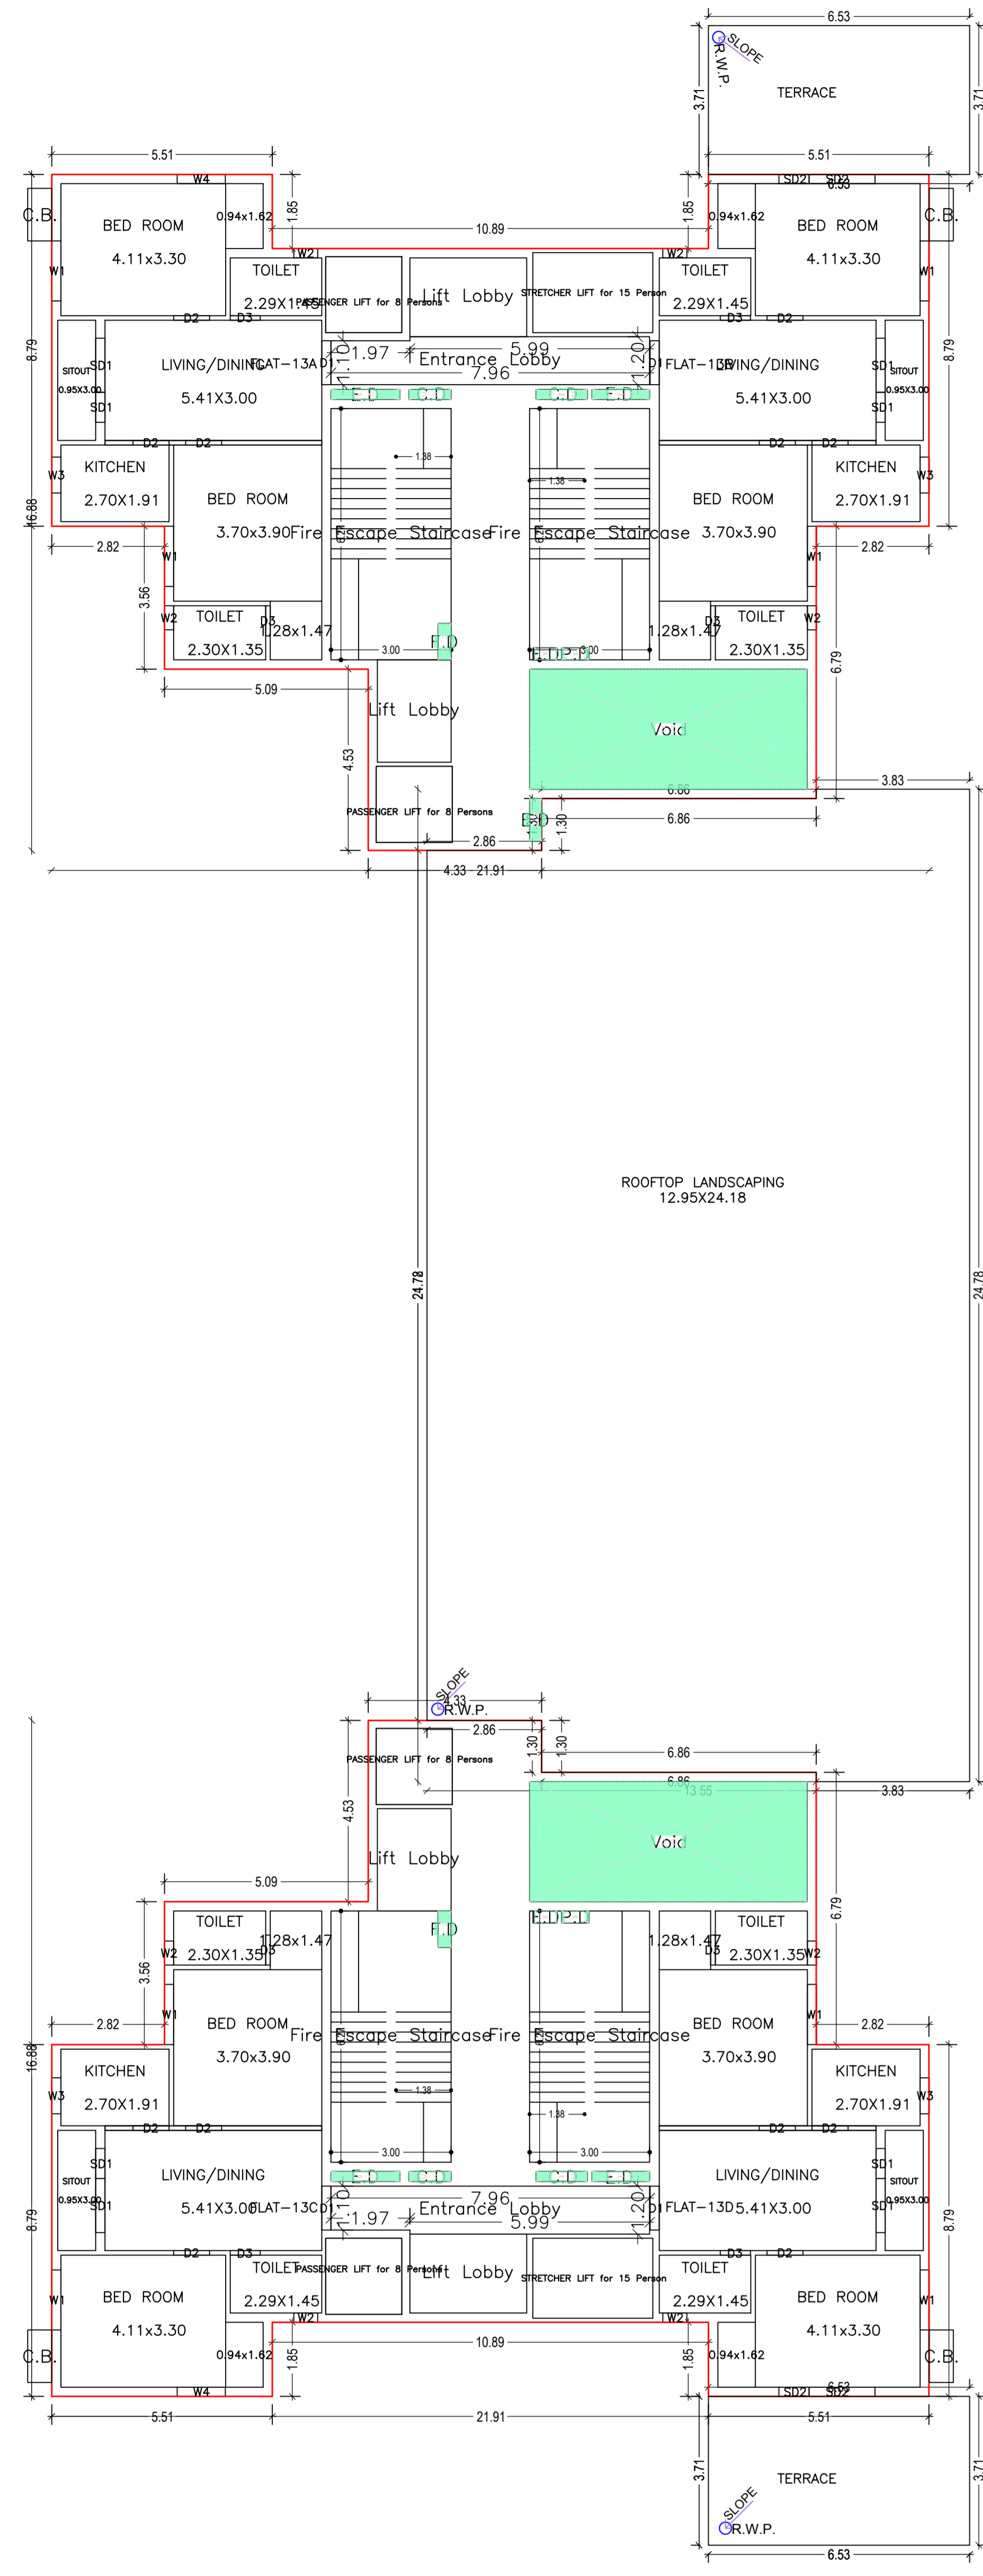




EIGHTEENTH FLOOR PLAN (Proposed) (SCALE 1:100)








FRONT (WESTSIDE) ELEVATION

DATE AND SIGNATURE	STRUCTURAL ENGINEER NAME AND SIGNATURE	BUILDER NAME AND SIGNATURE	DIGITAL SIGNATURE

Proposal No.	JAMG00000001
Owner Name	M. S. RAJAN PROPERTY PROJECT PRIVATE LIMITED
Plot No.	7 (OLD), 34 (NEW)
Plot No.	485, 486 (OLD), NO. NO. 302 (P), 1 (NEW)
Village Name	MOHRDA
Use	Residential
Block	Group Housing

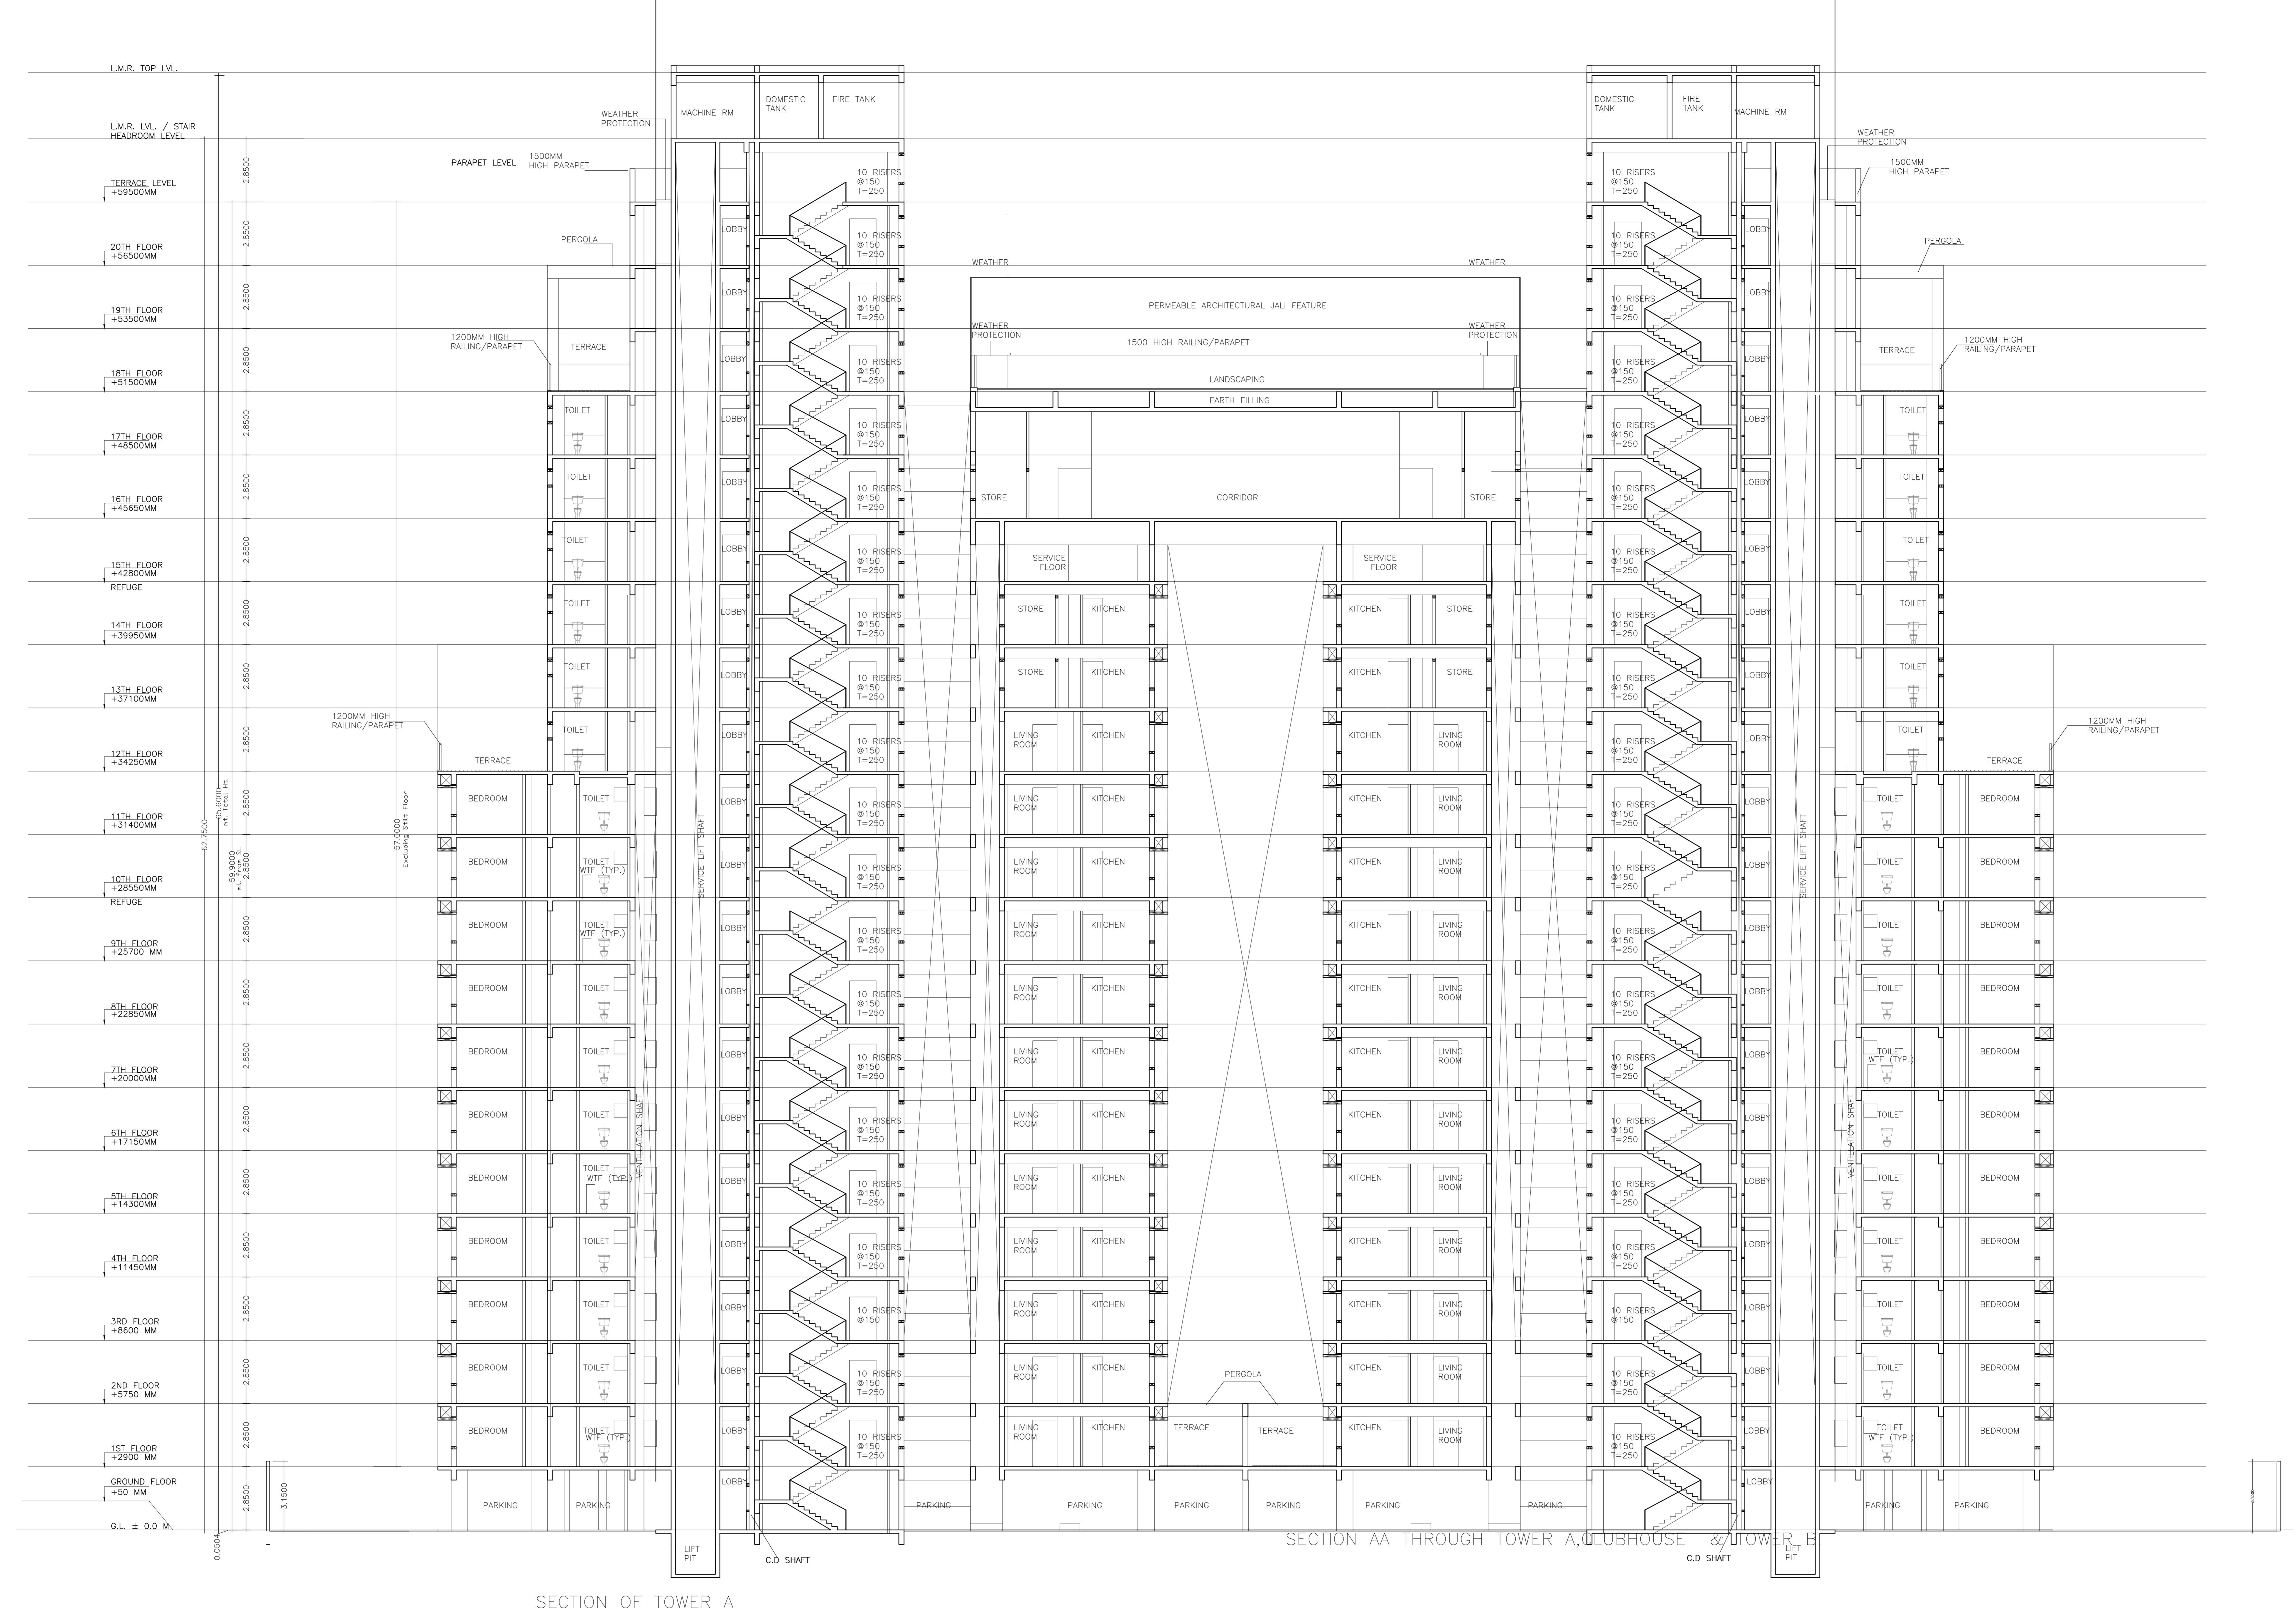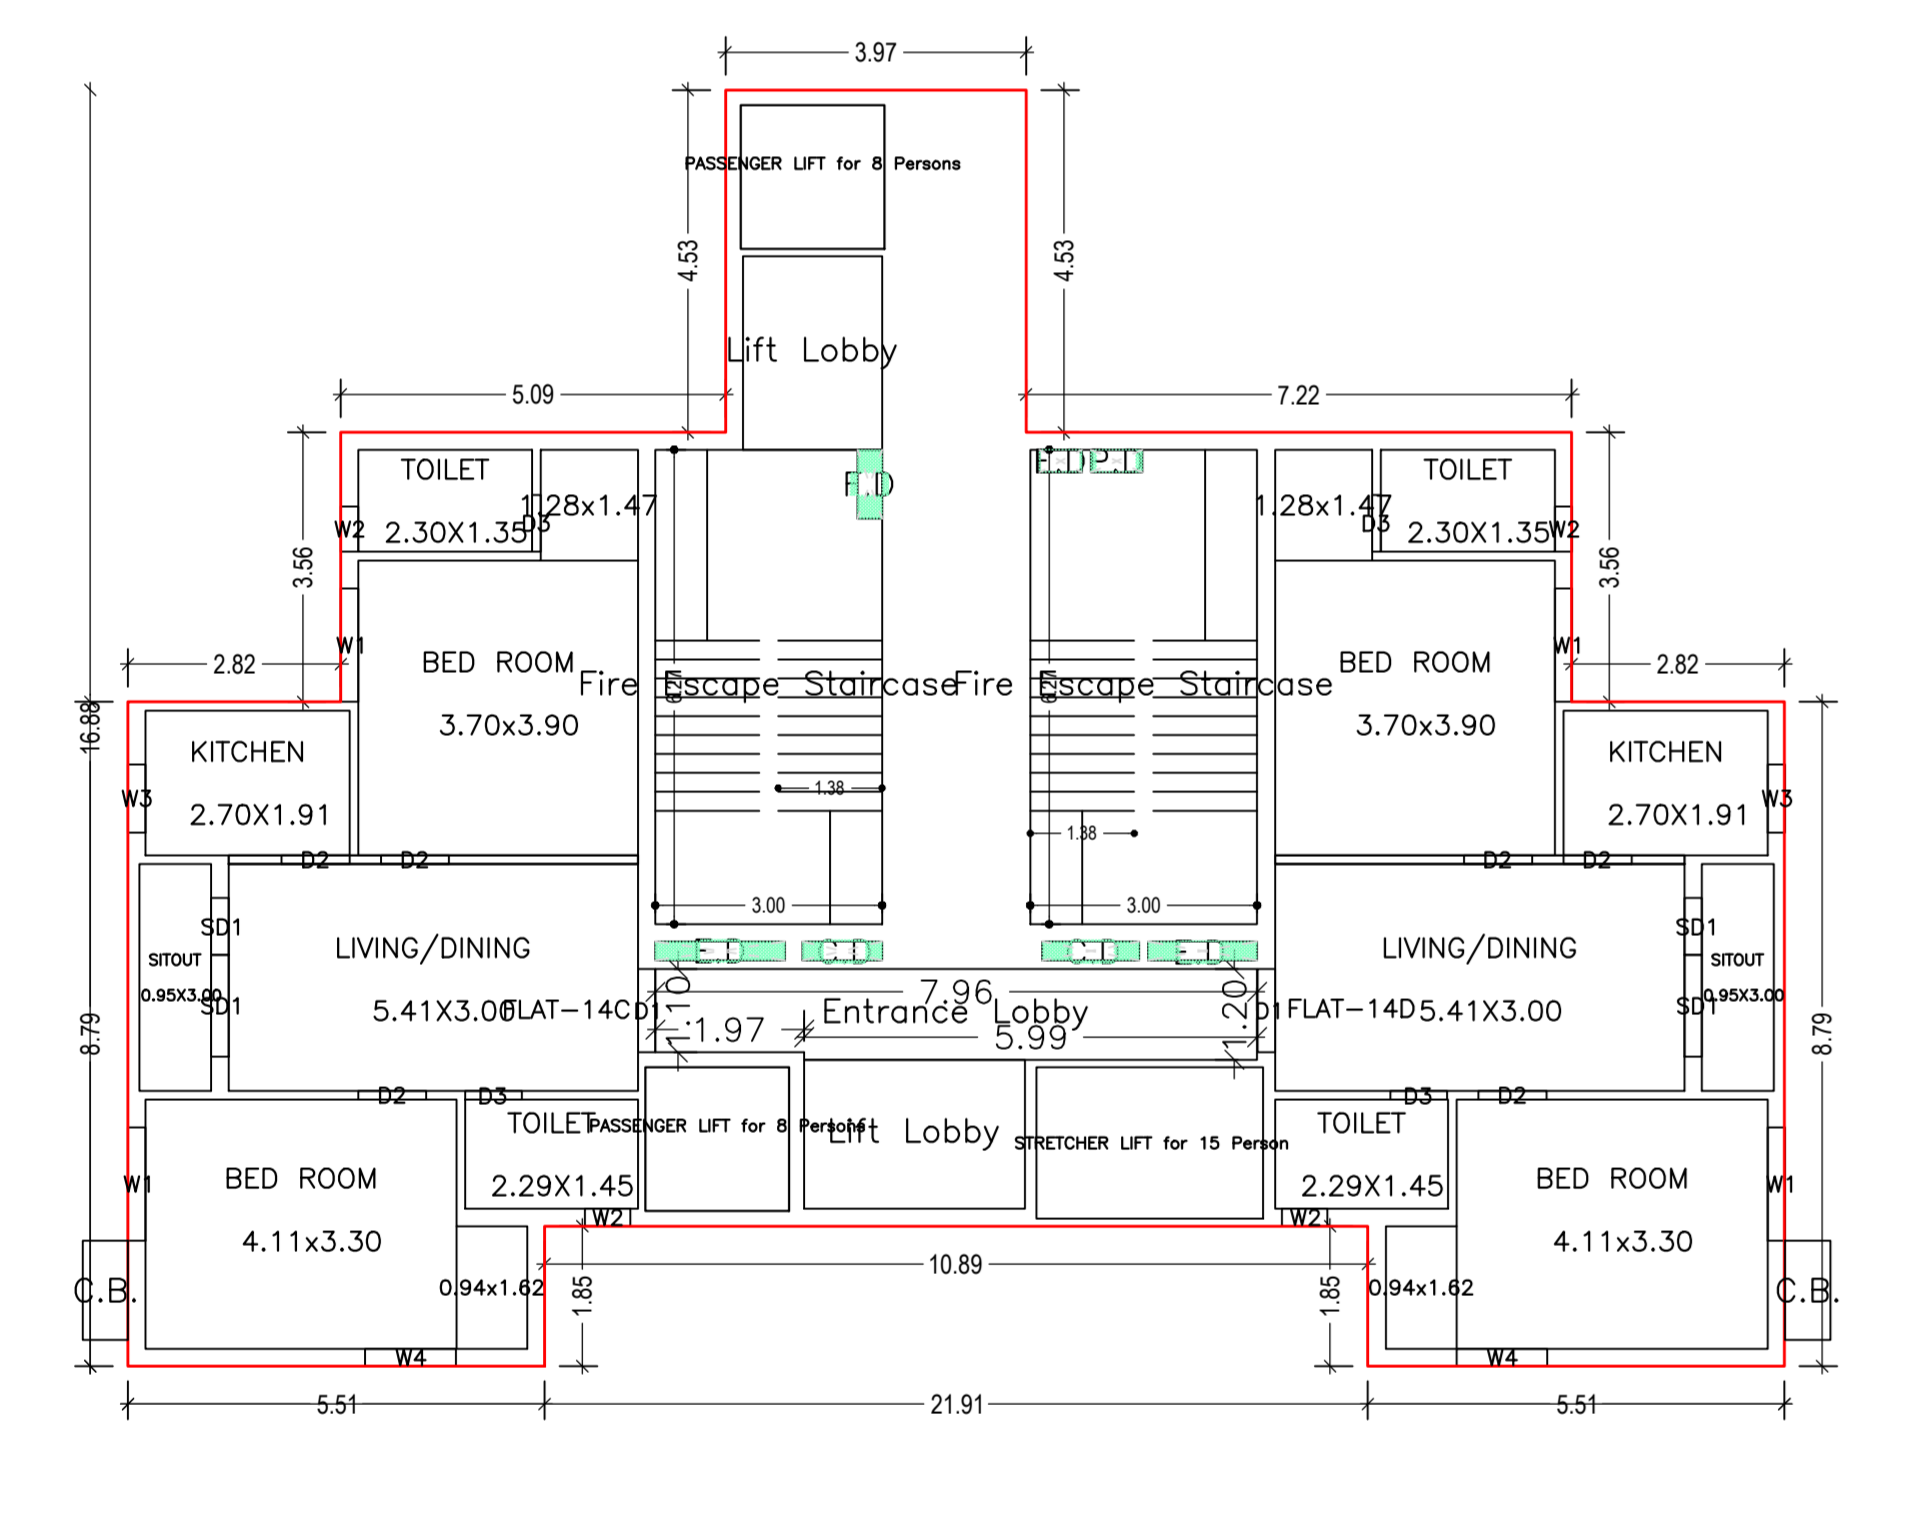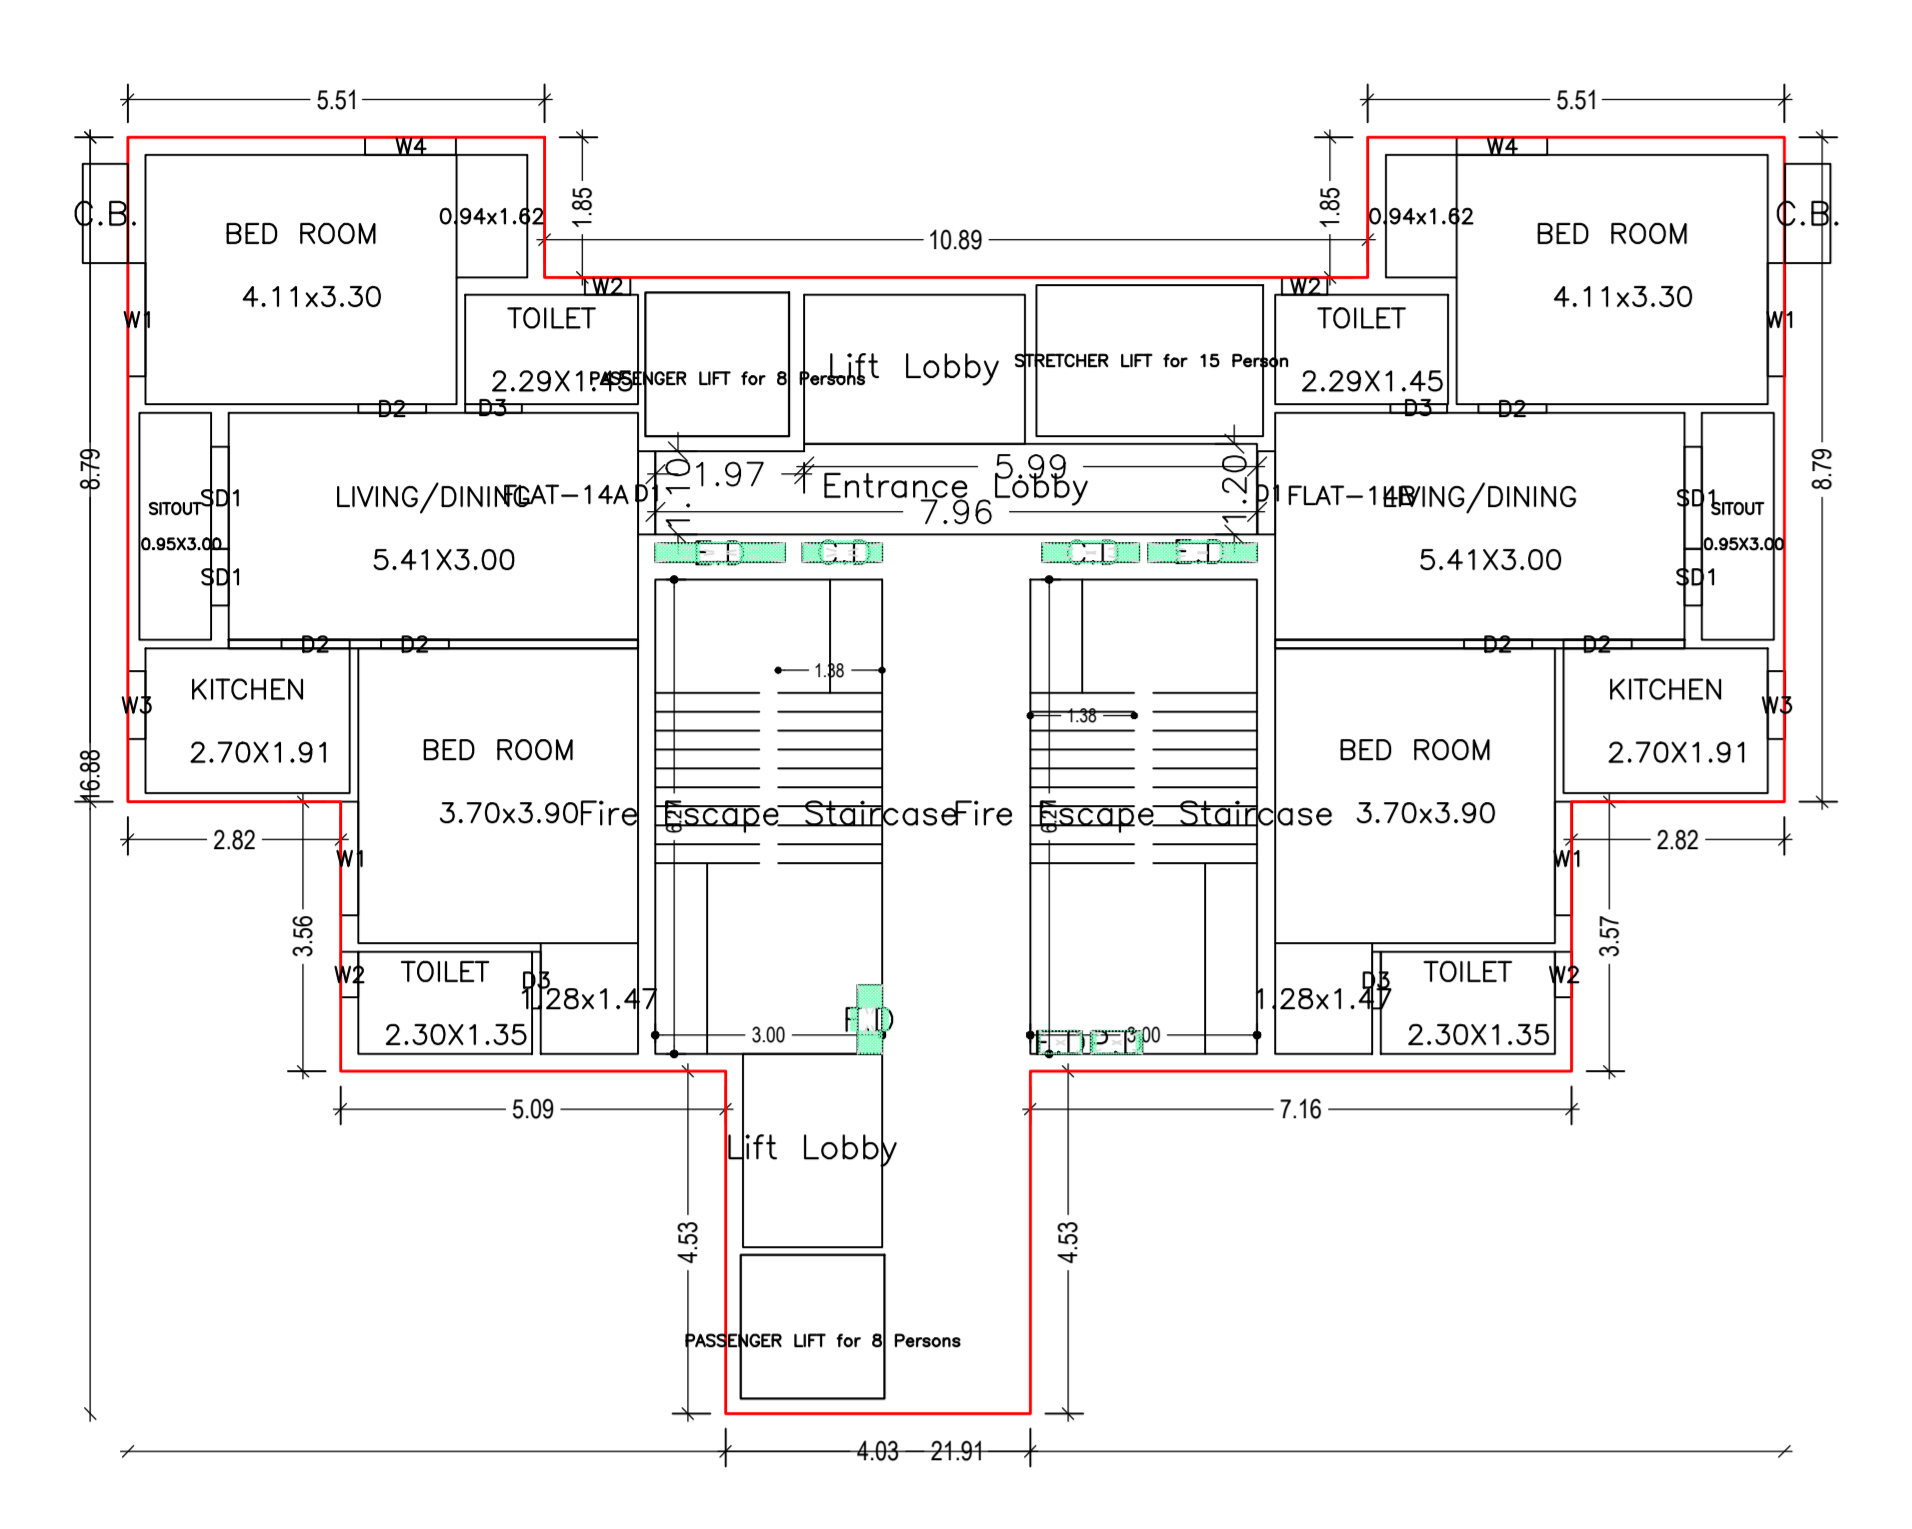

DATE	18-05-2021
PROJECT NAME AND SIGNATURE	STRUCTURAL ENGINEER NAME AND SIGNATURE
BUILDER NAME AND SIGNATURE	DIGITAL SIGNATURE

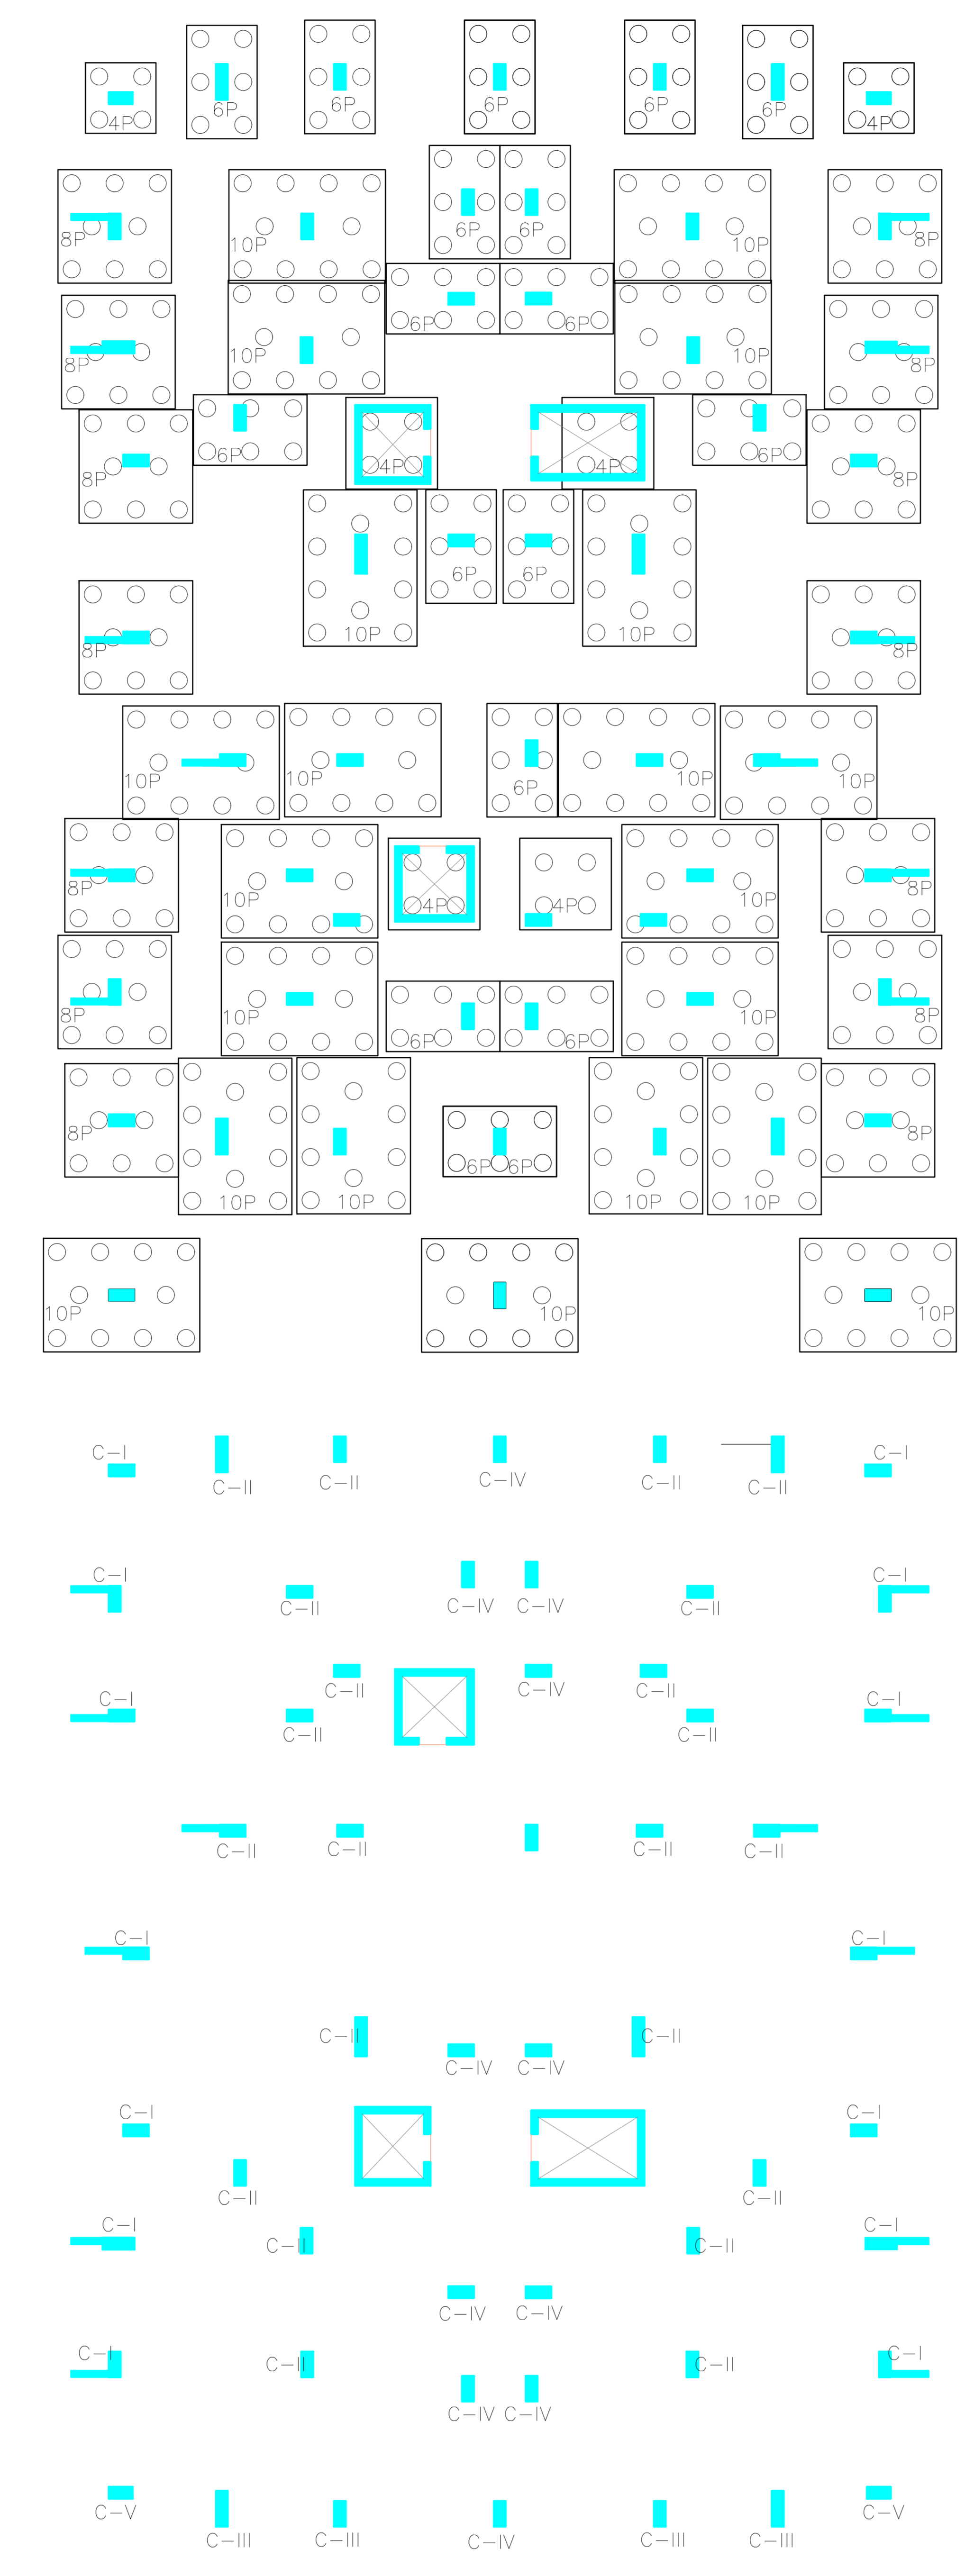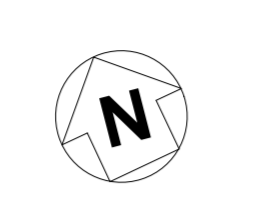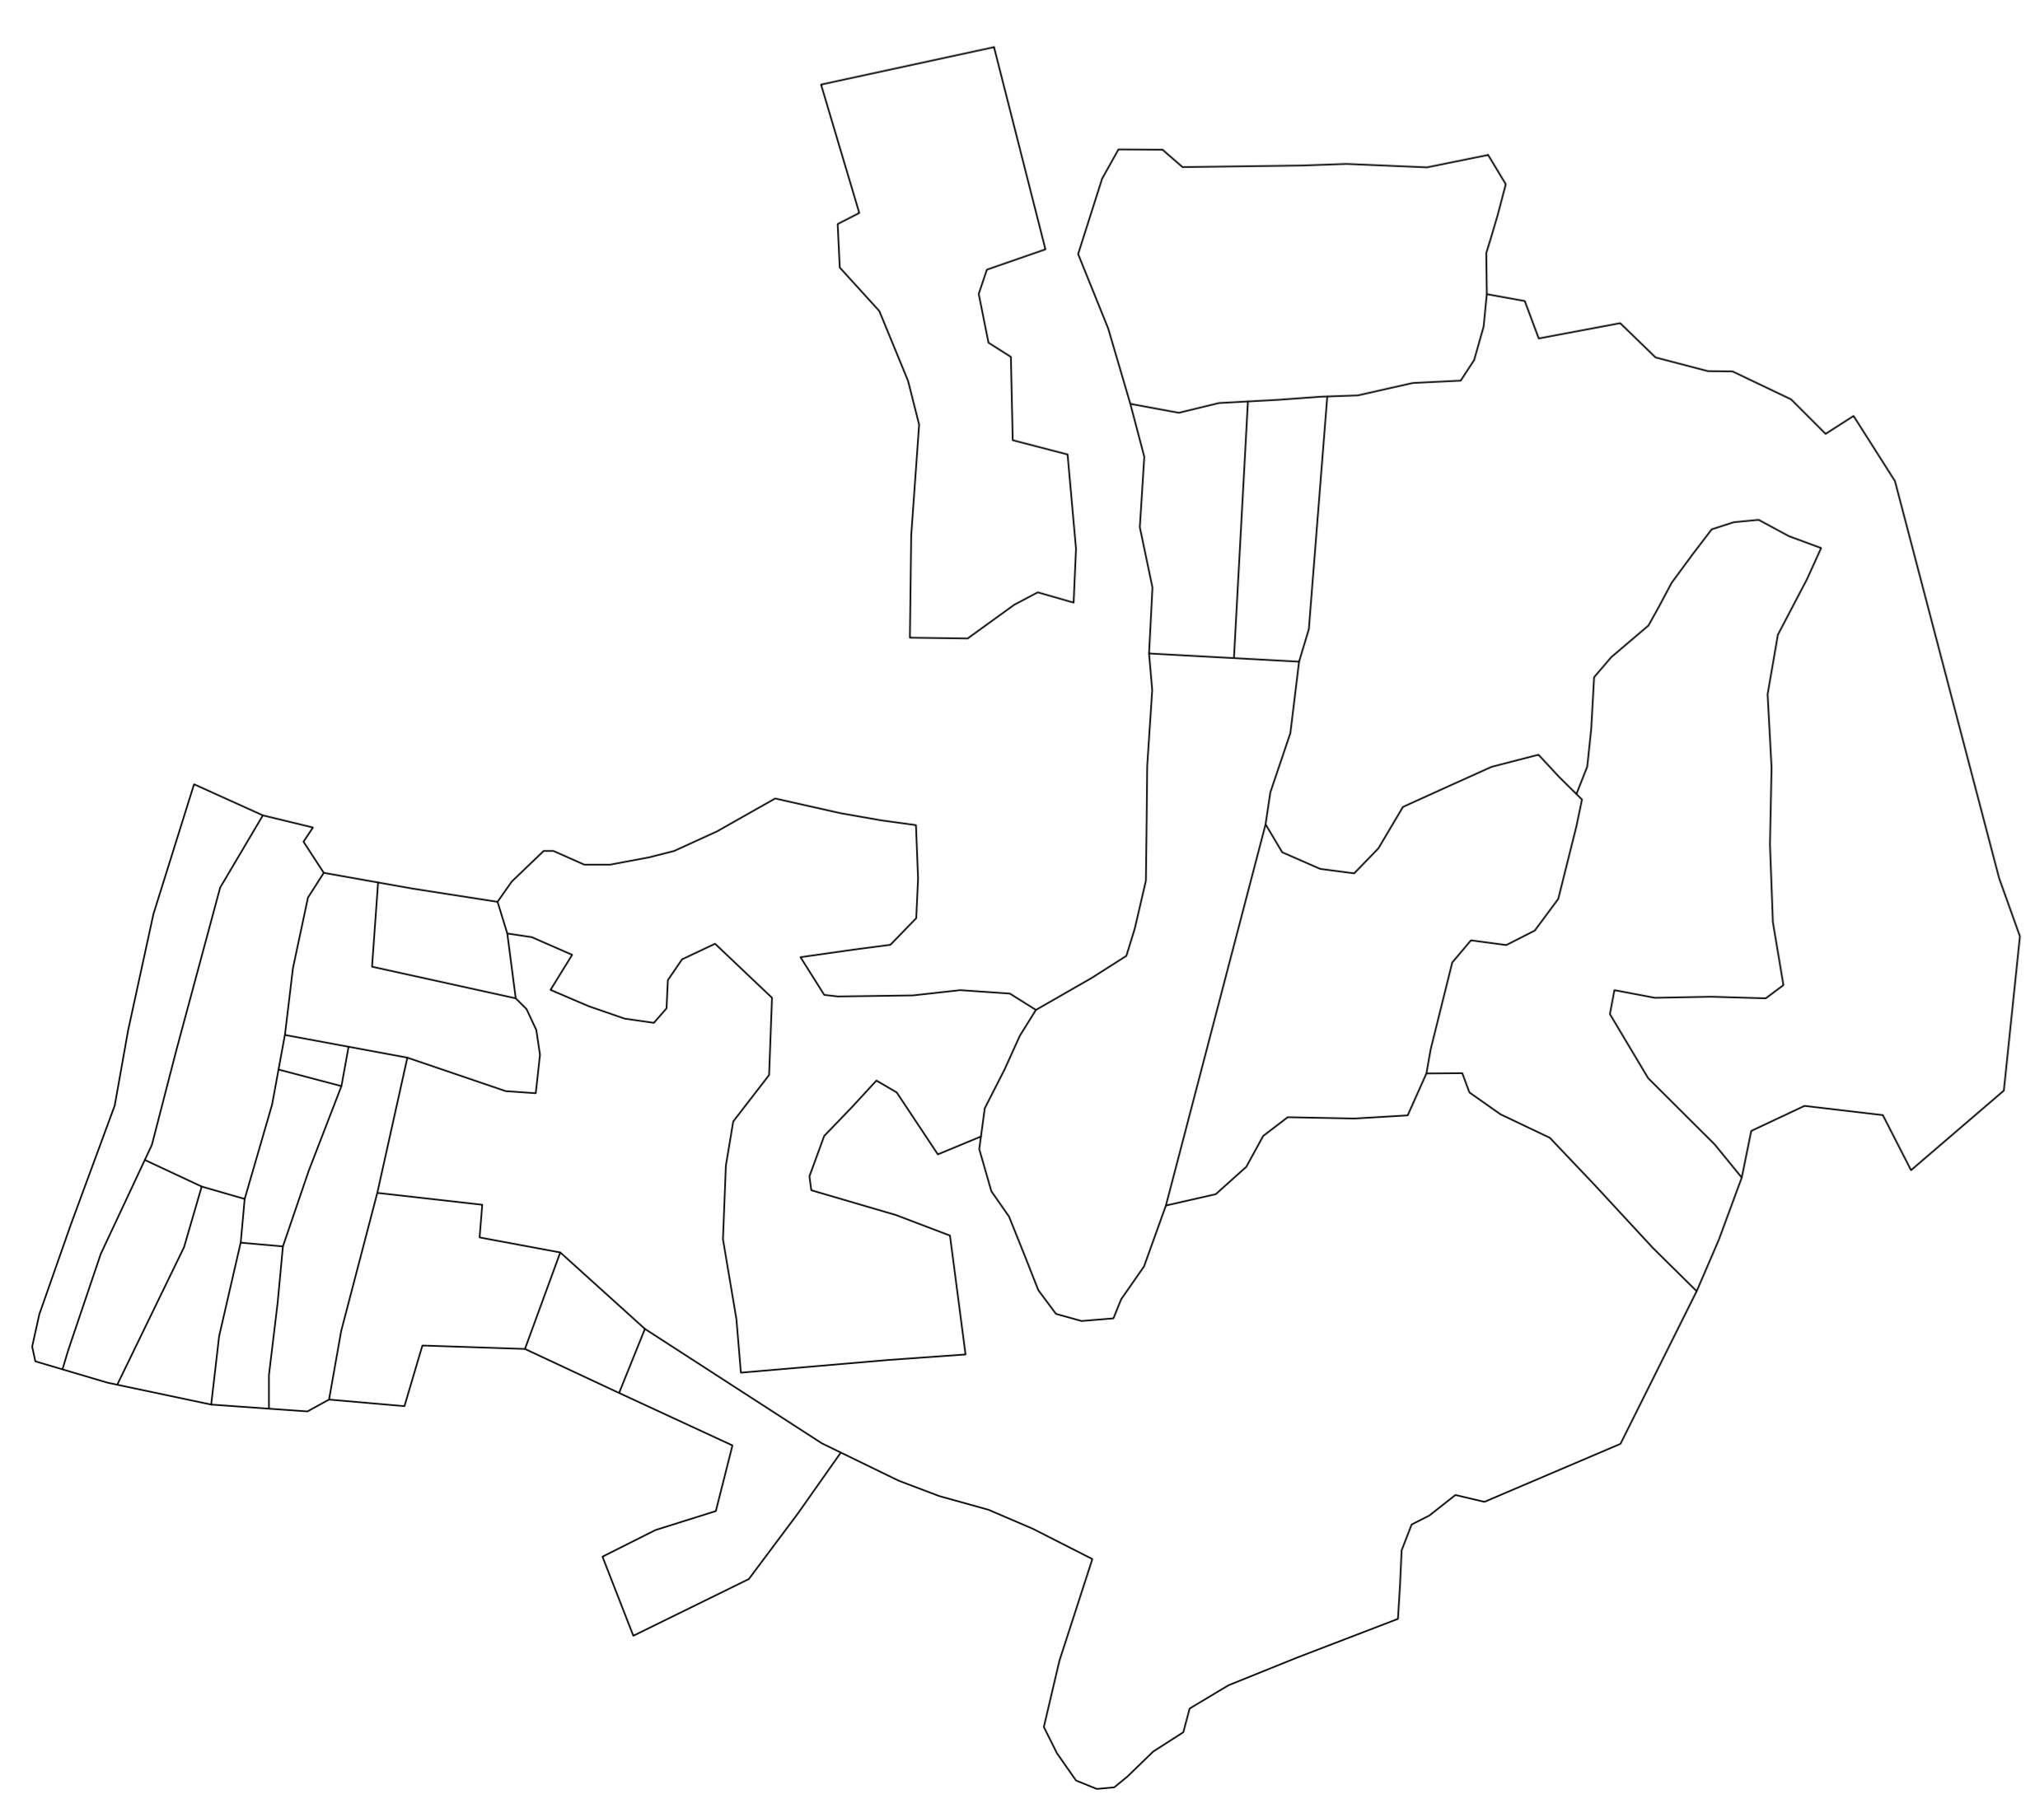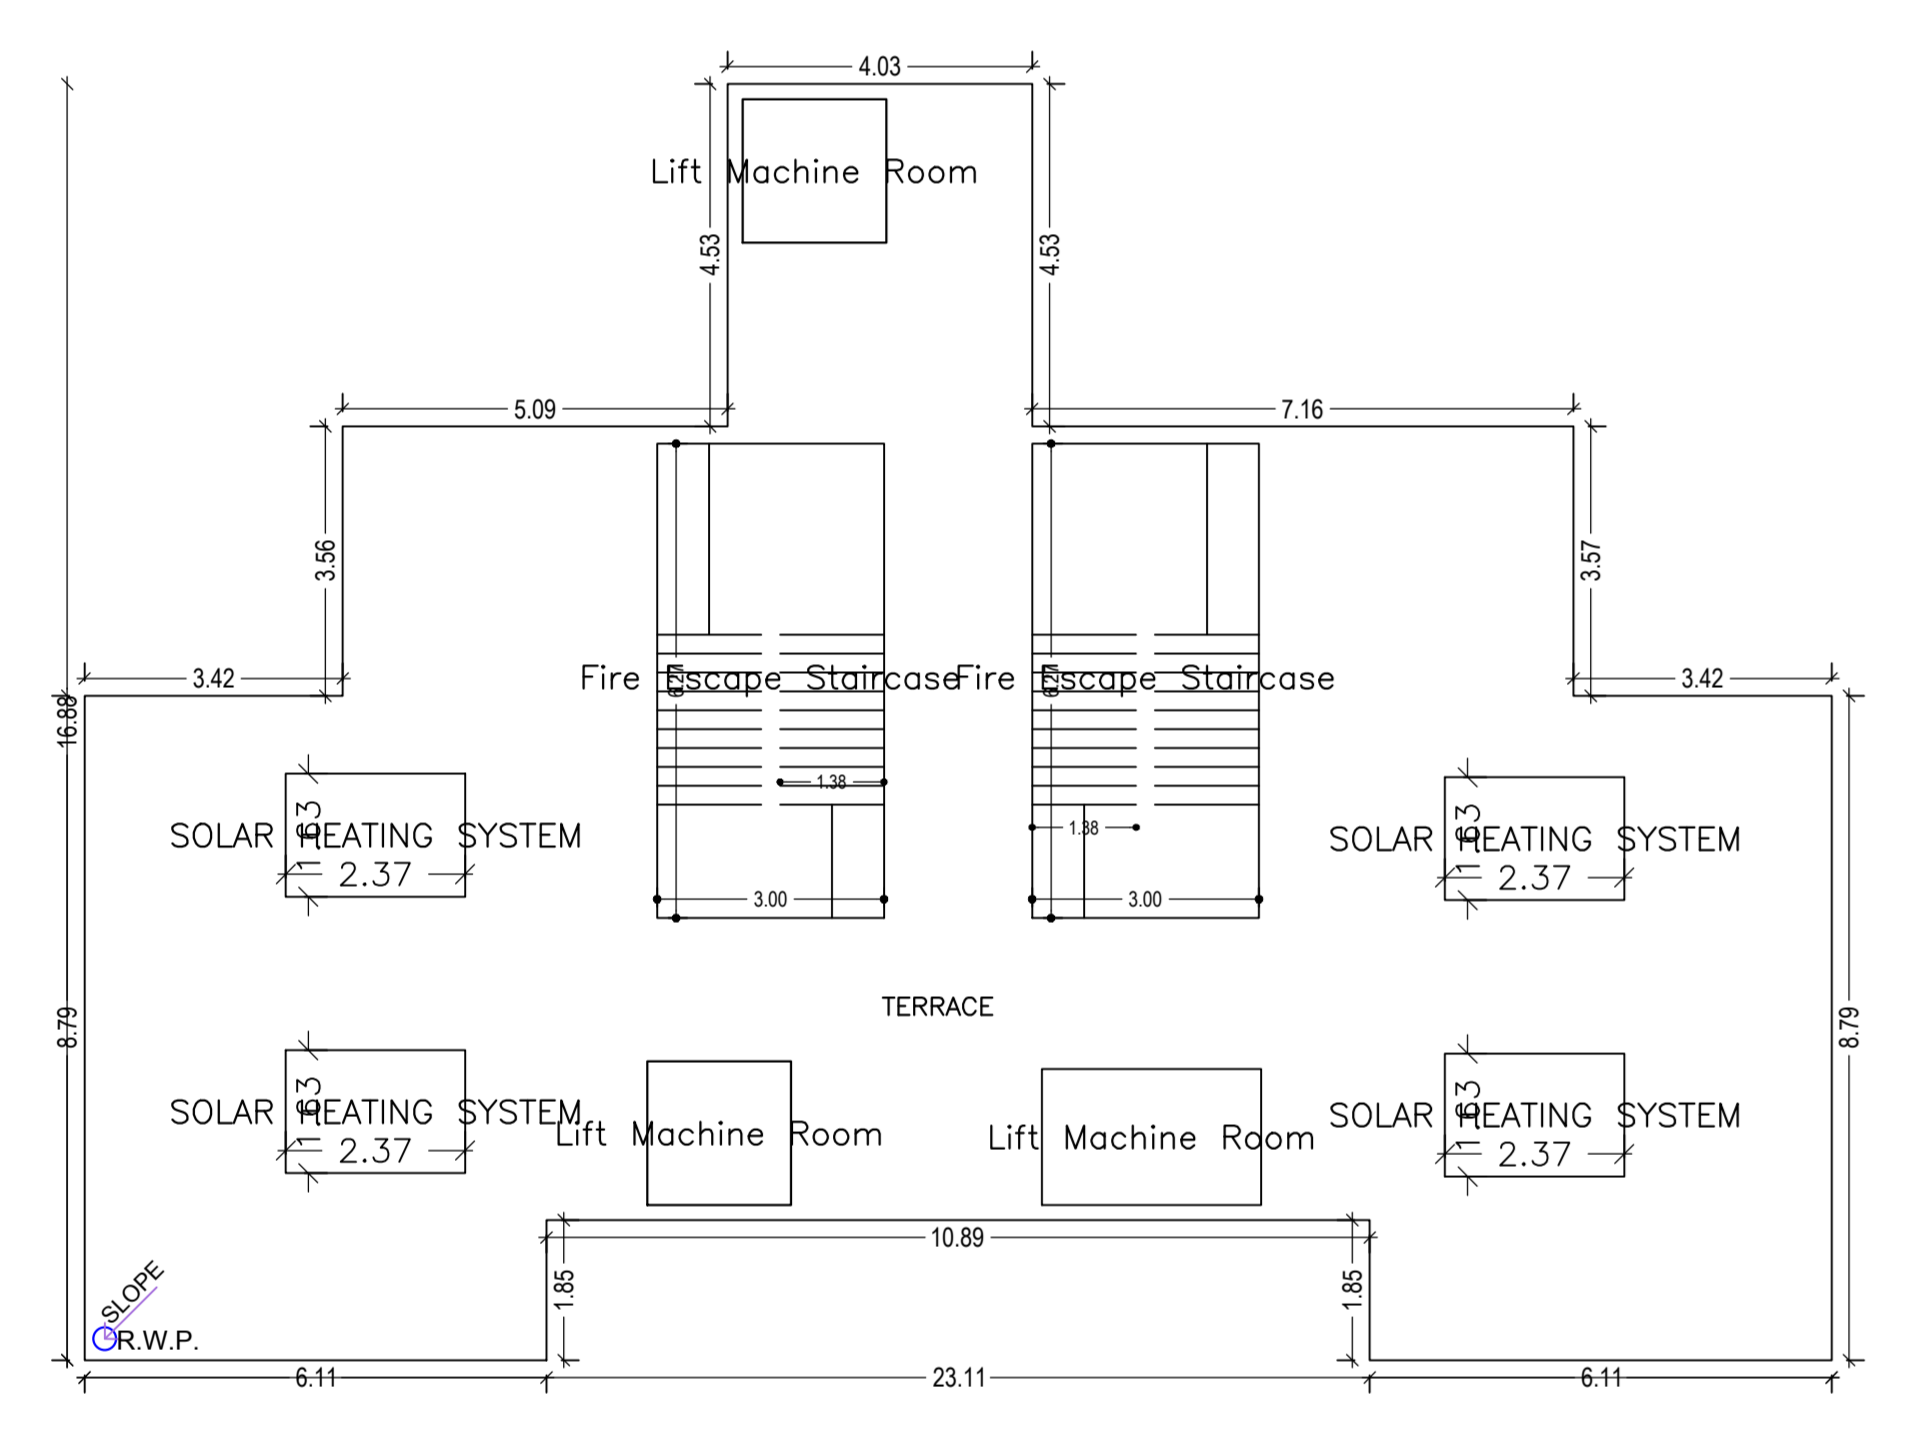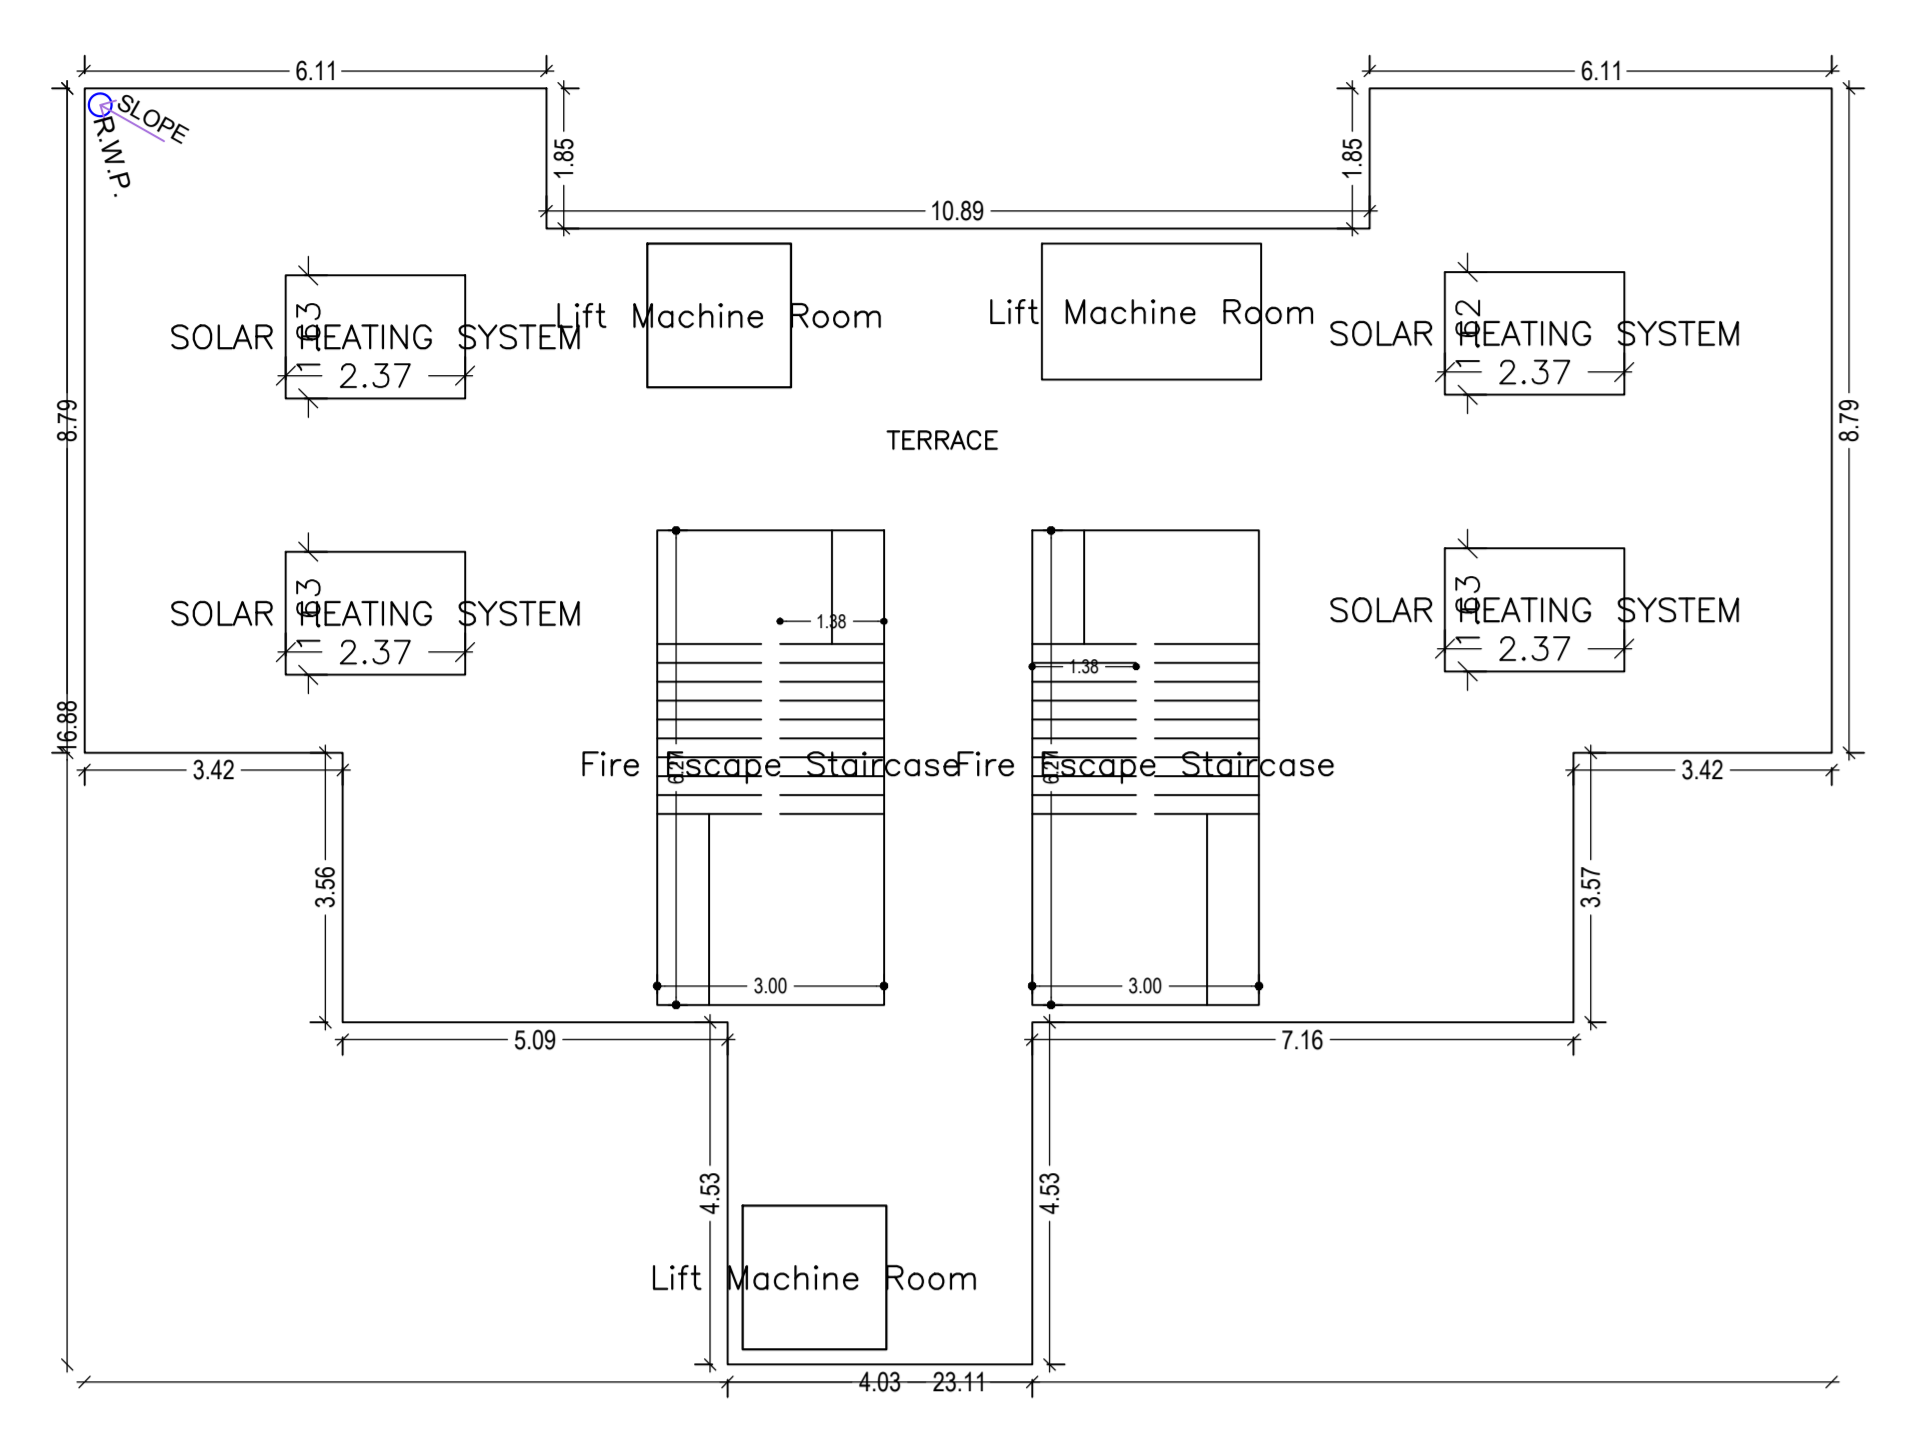


PLAN

COLUMN TABULATION CHART


MKD.	SECTION UPTO CASTING # 5 M 25	SECTION UPTO CASTING # 10 M 25	SECTION UPTO CASTING # 15 M 20	SECTION UPTO CASTING # 20 M 20
C-I	610 X 915 24-28	460 X 915 20-28	305 X 915 18-25	305 X 760 10-25
C-II	610 X 915 20-28	460 X 915 16-28	305 X 915 12-25	305 X 760 12-20
C-III	460 X 915 20-28	460 X 760 16-28	305 X 760 12-25	305 X 760 10-25
C-IV	460 X 610 16-28	305 X 610 14-28	305 X 460 10-25	305 X 460 10-20
C-V	460 X 610 14-28	305 X 610 10-28	305 X 460 10-25	305 X 460 10-20
LIFT WELLS	300 THK 10 @ 200 BW, BF			

PLAN FOR PILES (HALF SYMMETRICAL)

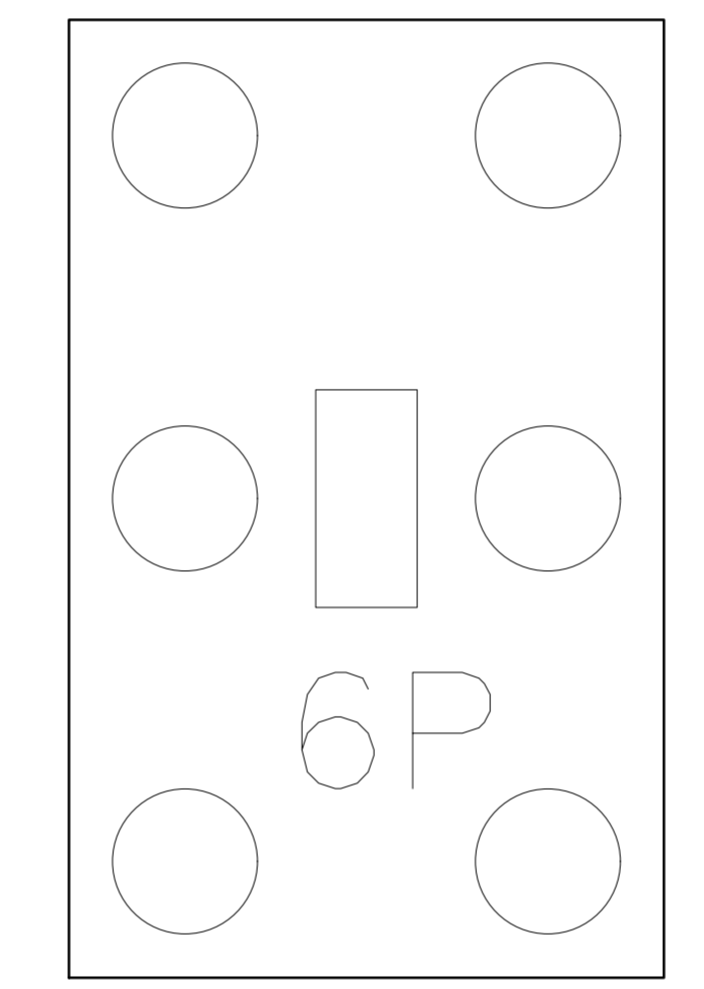


PLAN OF 6 PILE CAP


PLAN FOR COLUMN MARKS (HALF SYMMETRICAL)

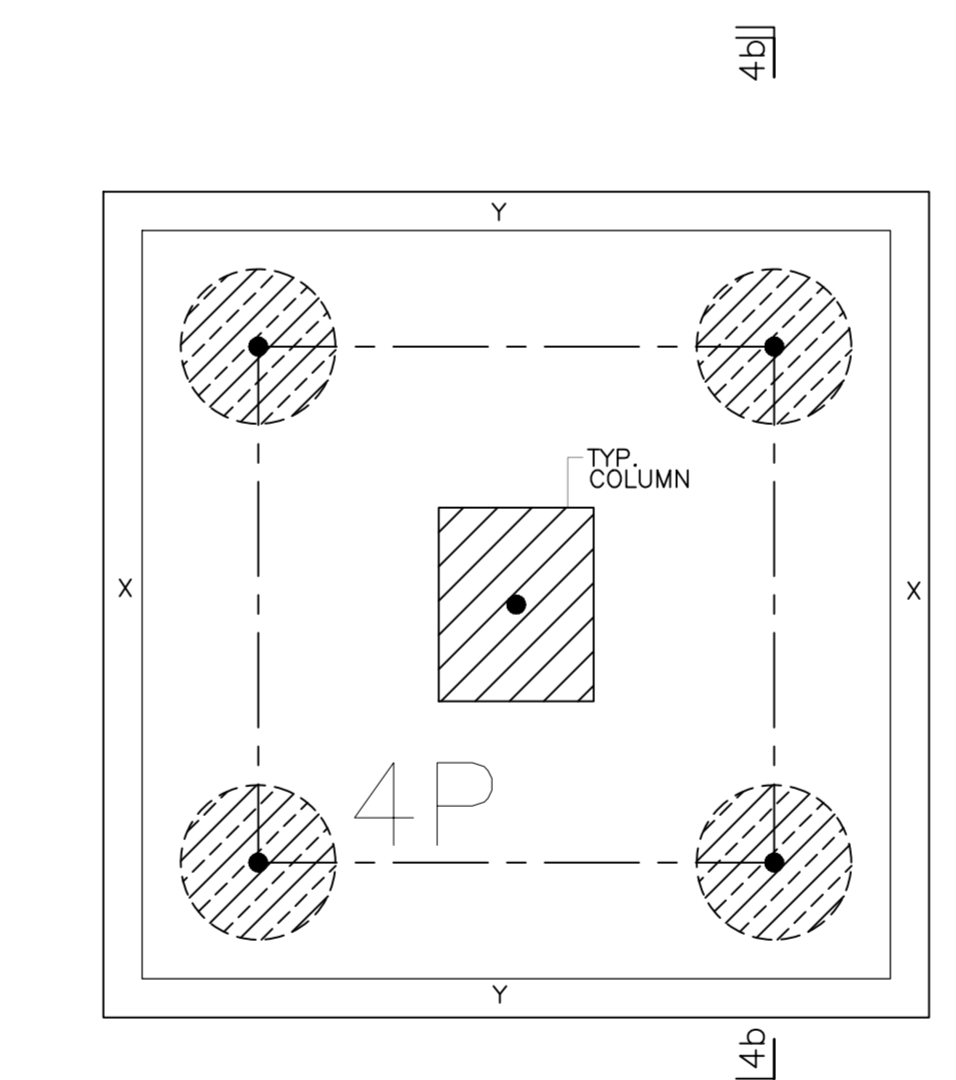

PLAN OF 4 PILE CAP

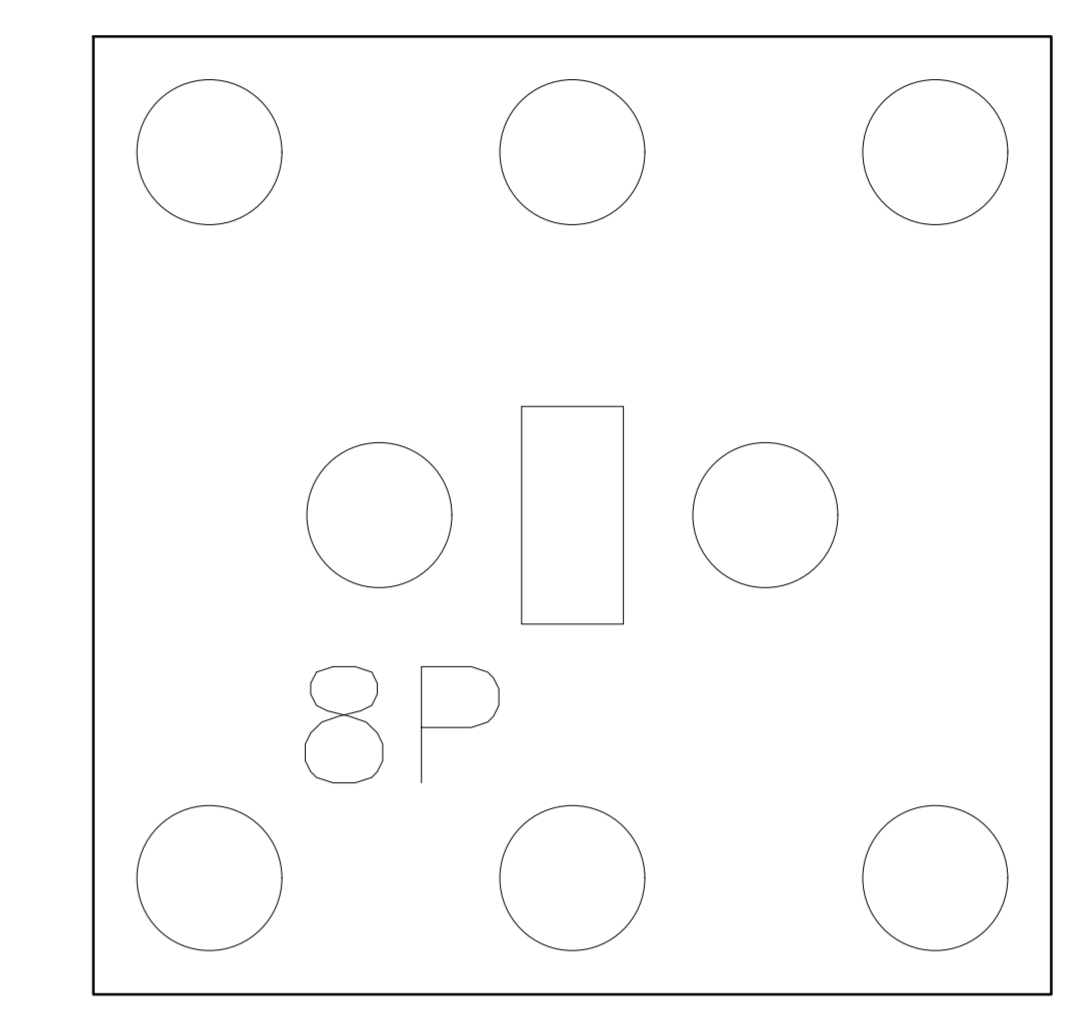

PLAN OF 8 PILE CAP

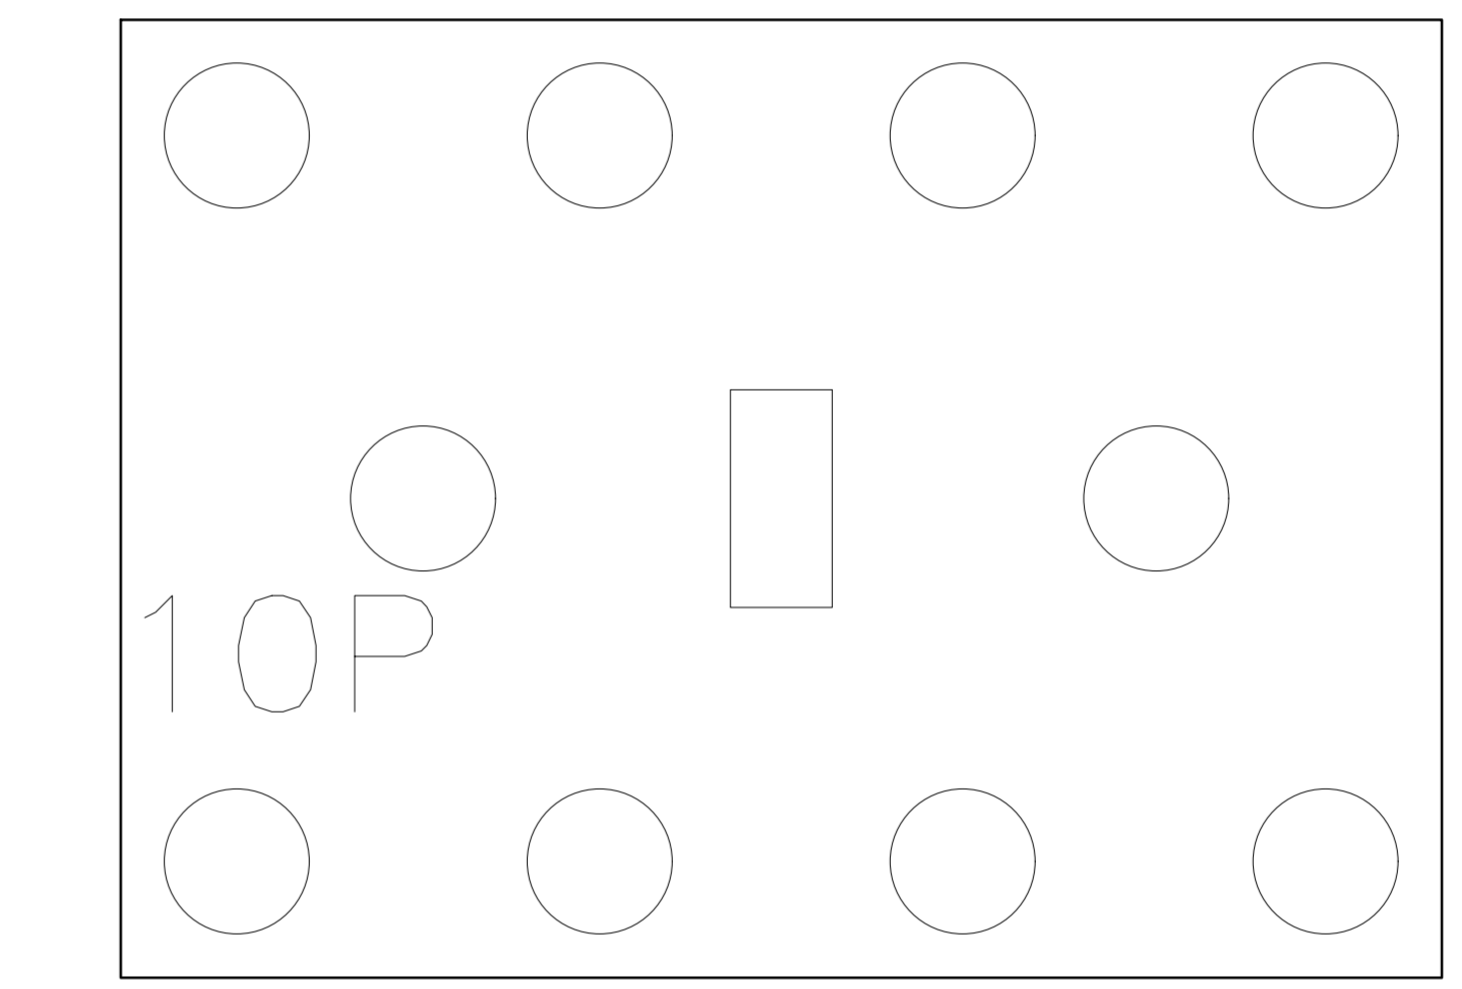

PLAN OF 10 PILE CAP

