




FRONT ELEVATION SCALE 1:100

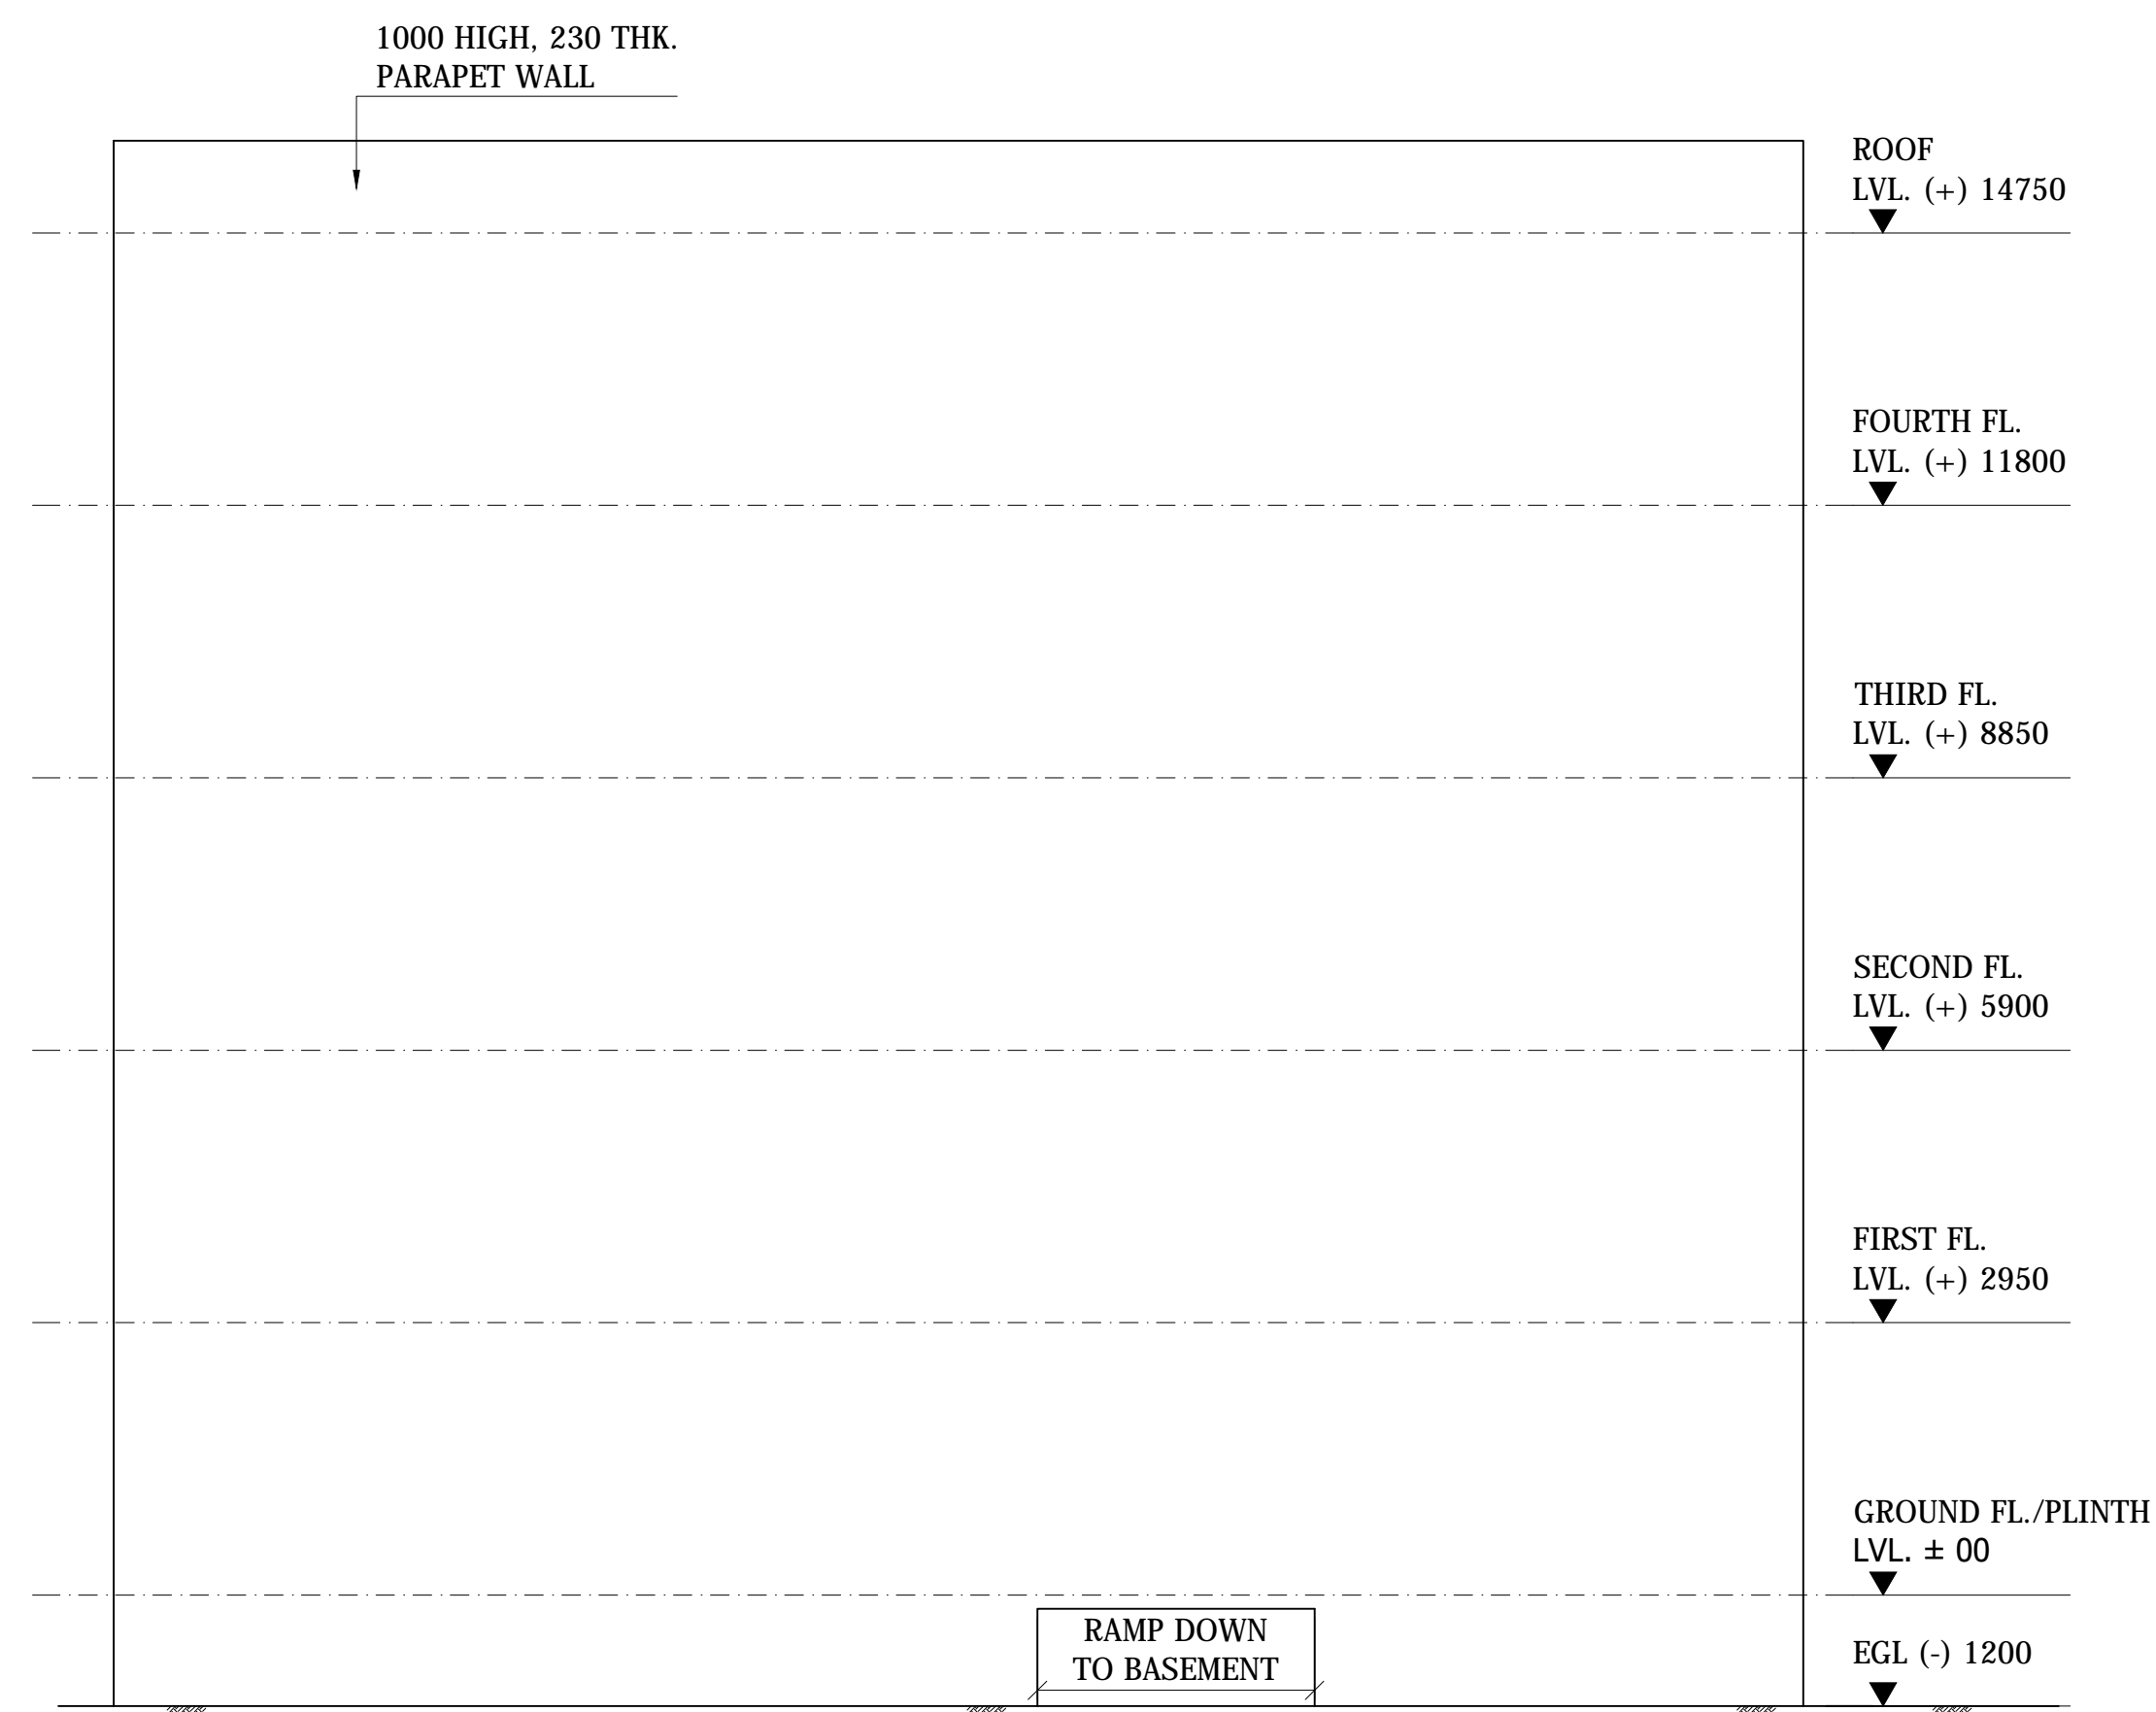

LEFT SIDE ELEVATION SCALE 1:100

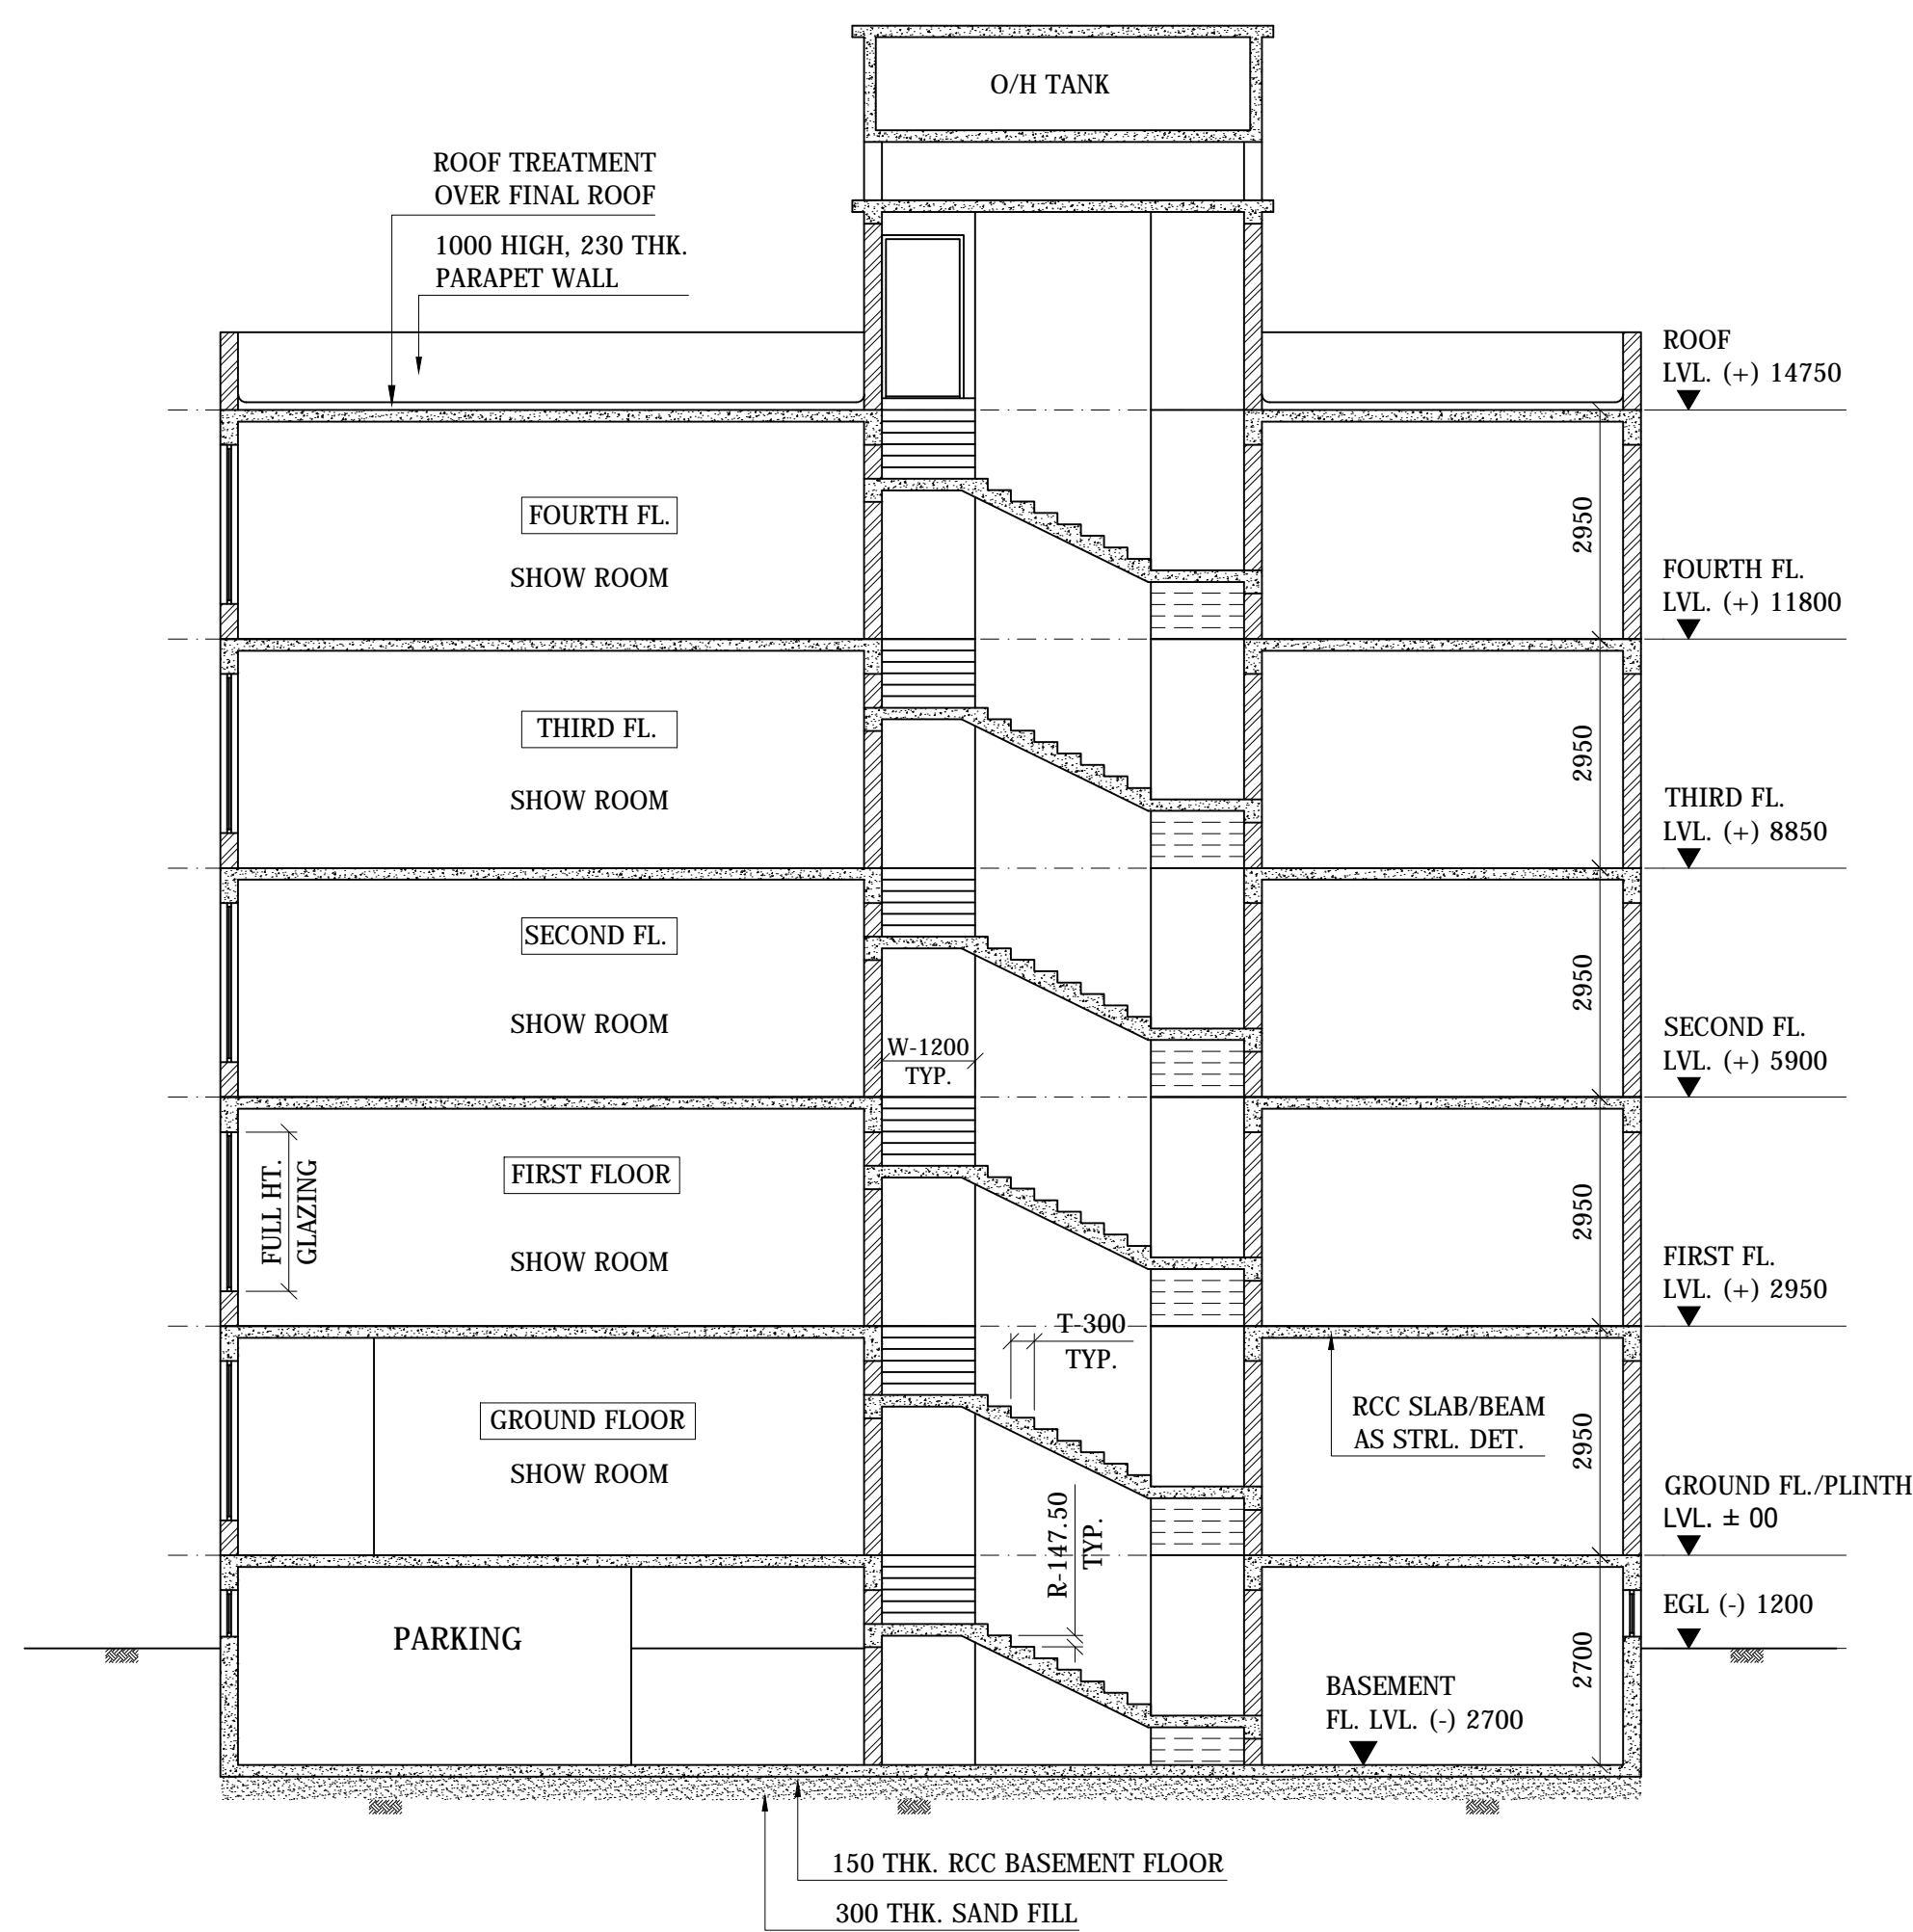

SECTION A - A SCALE 1:100

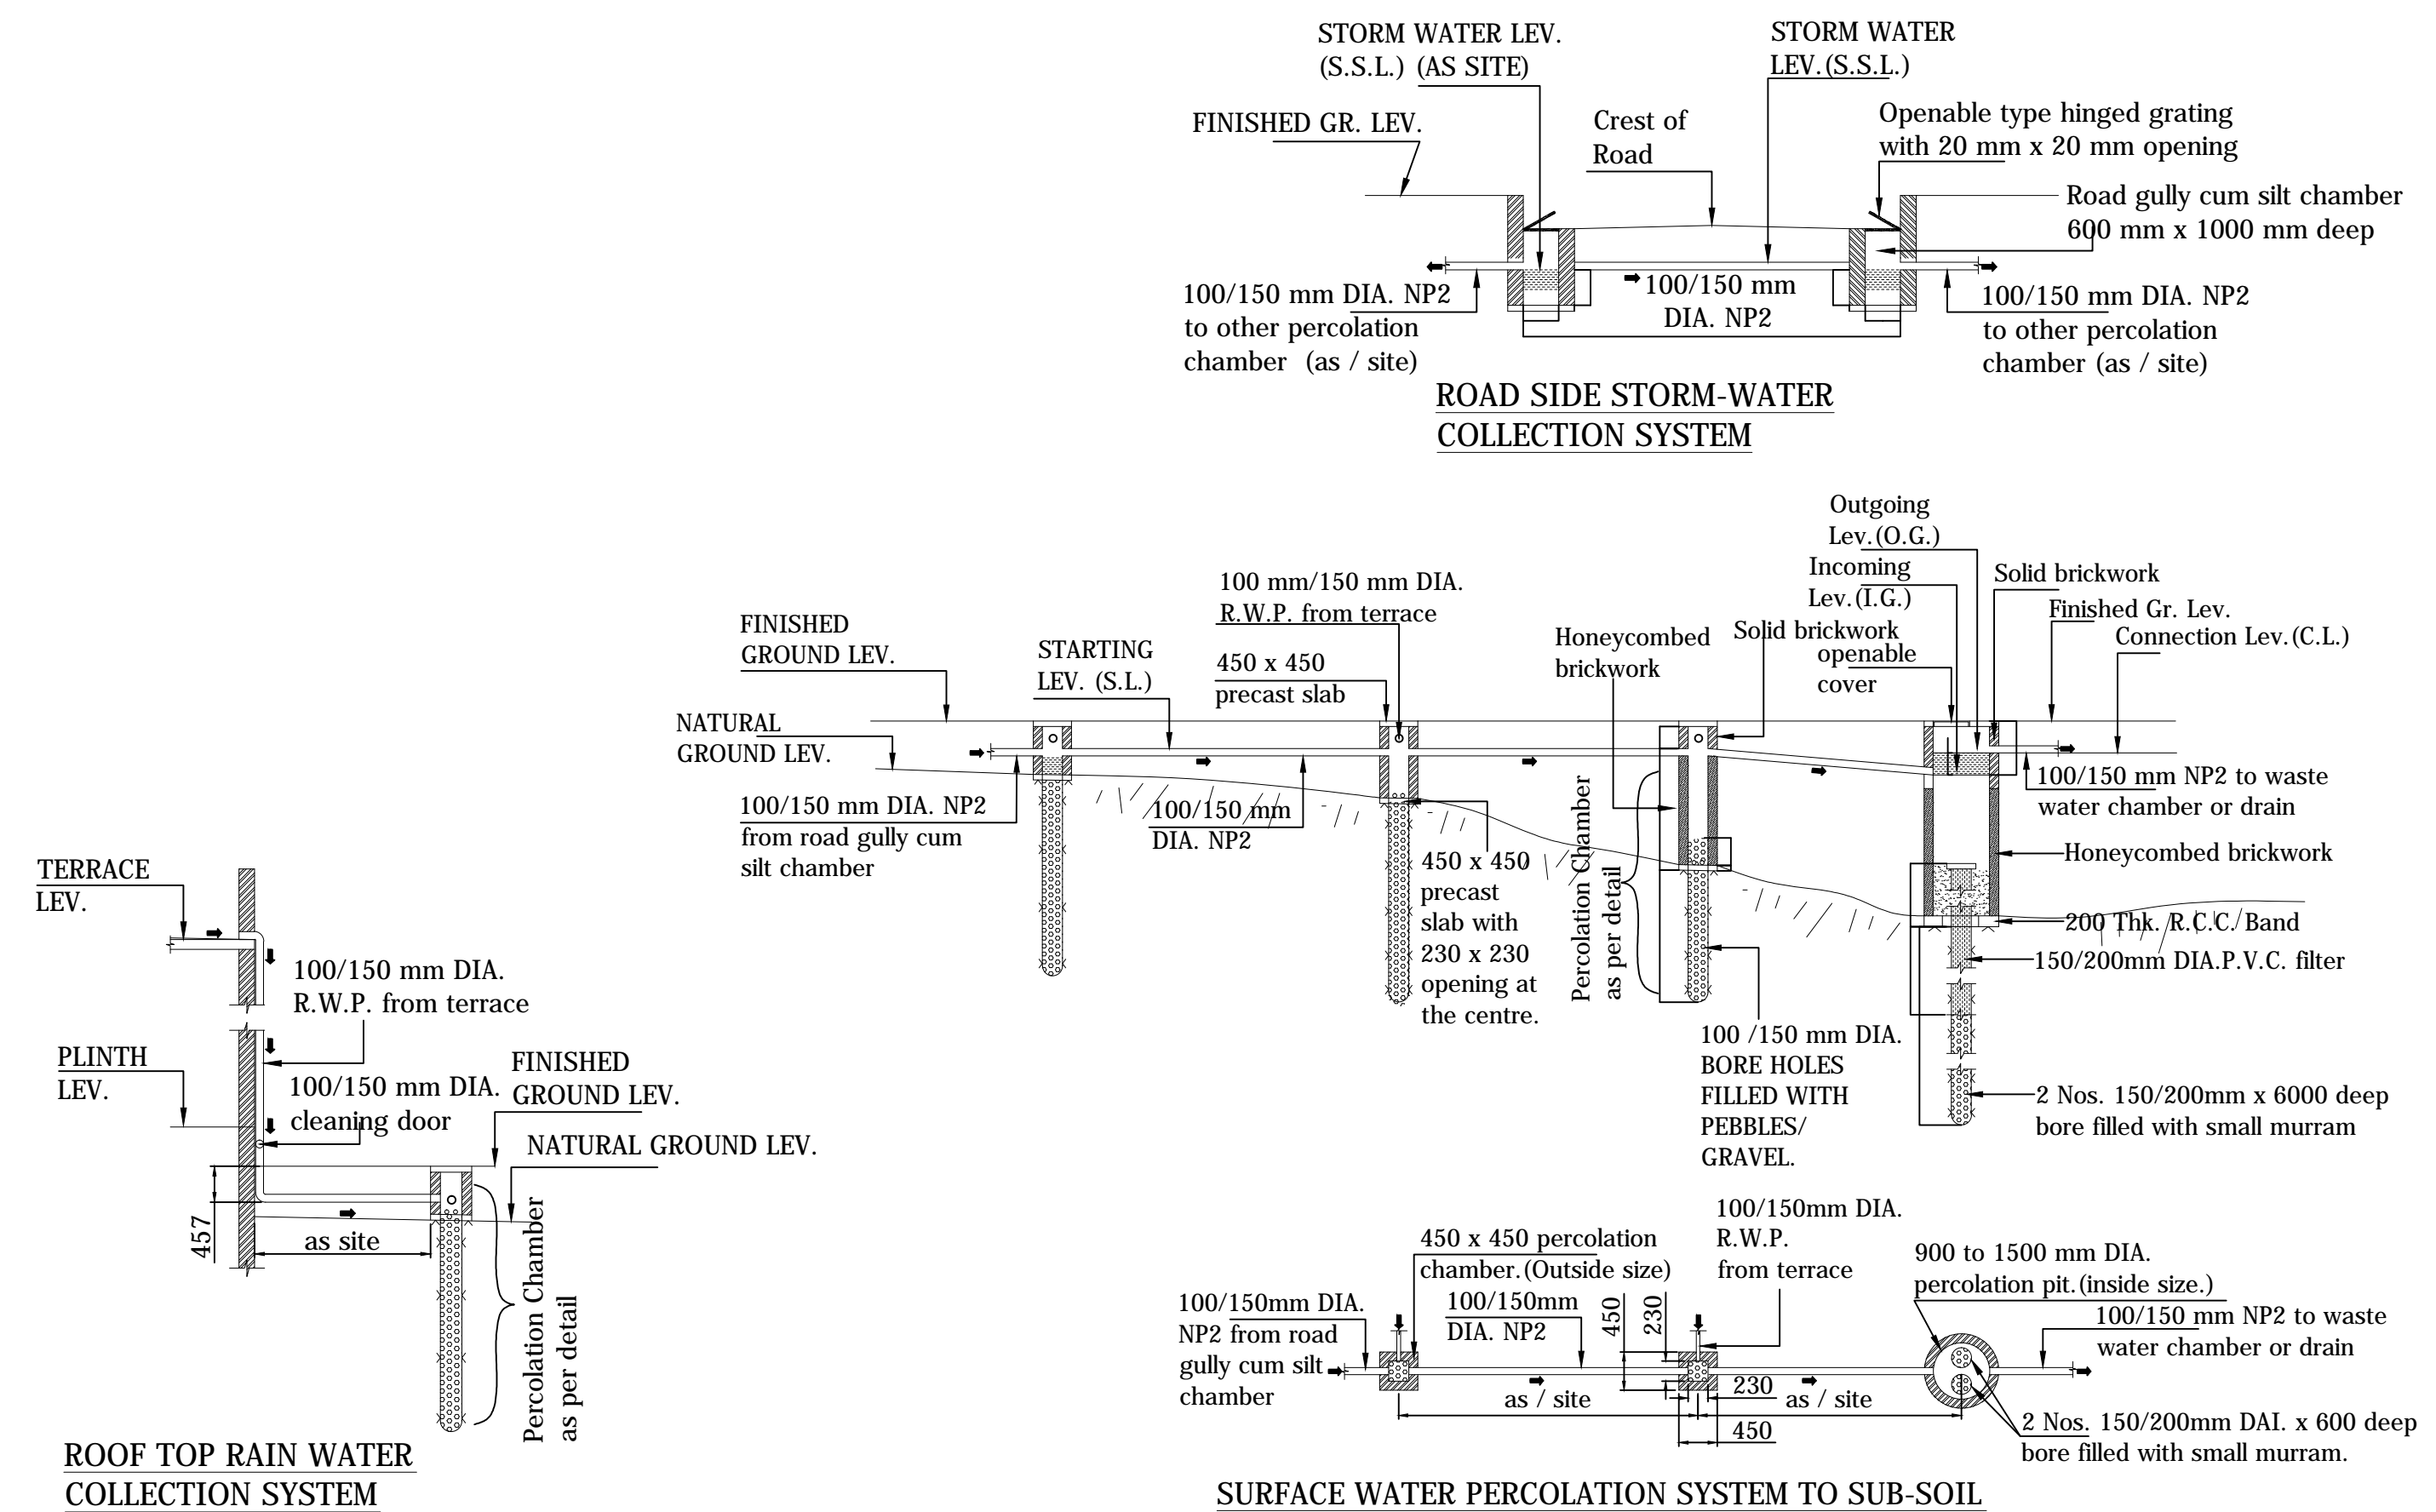

FOR OFFICE USE

EXISTING MULTISTORIED COMMERCIAL BUILDING OF Smt. MEERA SINHA AT Ho. No. - 111, S.N.P. AREA, SAKCHI JAMSHEDPUR. - 01

CONSULTANT

SIGNATURE OF OWNER / POWER OF ATTORNEY HOLDER

SHEET NO. - 02/ 02

SCALE - 1:25, 100, 300