

SITE PLAN

Unit/BUA Table for Building 'A' (TOWER) with columns: FLOOR, Name, UBUA Type, UBUA Area, Gross Area, No. of Rooms, No. of Tenants.


SCHEDULE OF DOOR and SCHEDULE OF WINDOW/VENTILATION tables with columns: BUILDING NAME, NAME, LENGTH, HEIGHT, NOS.

Proposed Basic Information table with fields: Project Name, Owner Name, Plot No, Site Name, etc.

Bar Chart showing Building Use/Subuse Details with columns: Building Name, Building Use, Building Subuse, Building Subcategory.

Color Key table with columns: Building Use, Building Subuse, Building Subcategory, Color.


Color Key table with columns: Building Use, Building Subuse, Building Subcategory, Color.

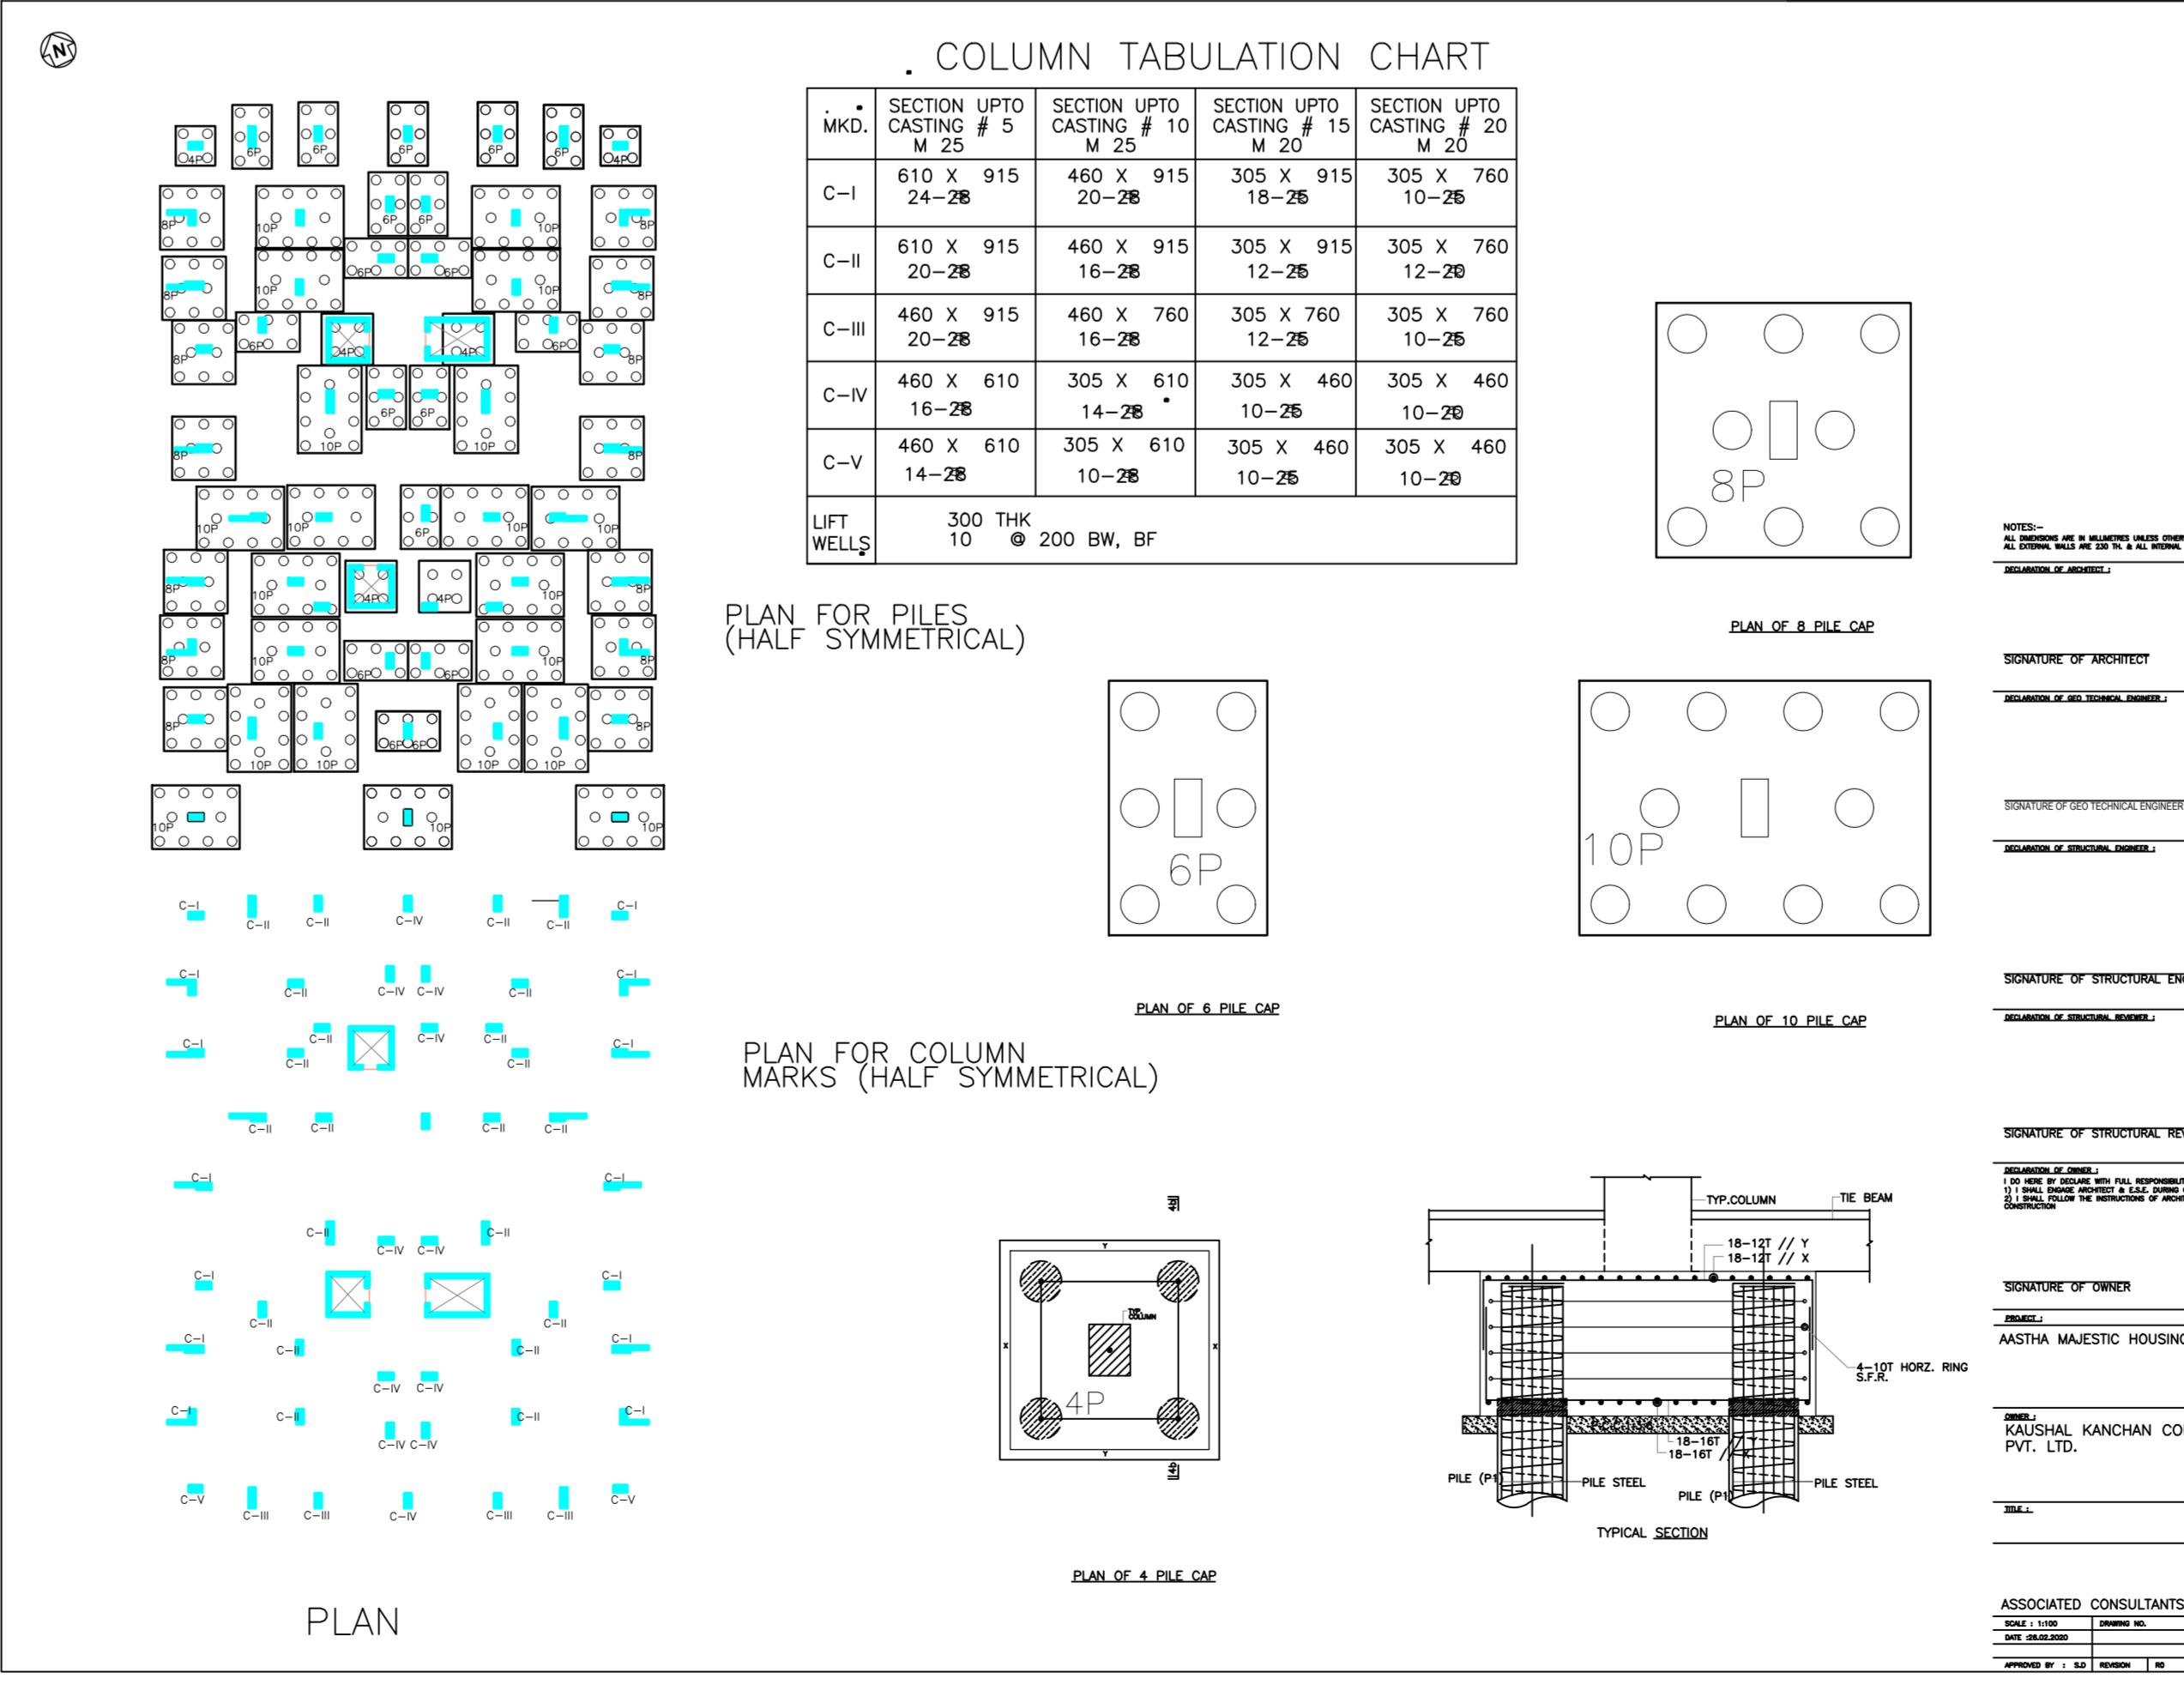


Parking Check (Table 7a) and FAR & Tenement Details (Table 4c-1) tables with various columns for area, FAR, and tenement counts.

Summary table with columns: Building Name, Total FAR Area, Total FAR Area (Sq.M), Total FAR Area (Sq.M), etc.


Proposed Basic Information	JANAGHRI CONSTRUCTION
Owner Name	M. S. RANAN PROPERTY PROJECT PVT. LTD.
Plot No	102/17 & 13, 118/13, 18 & 4
Plot No	102/17 & 13, 118/13, 18 & 4
Site No	102/17 & 13, 118/13, 18 & 4
Use	Residential
Block	Group Housing

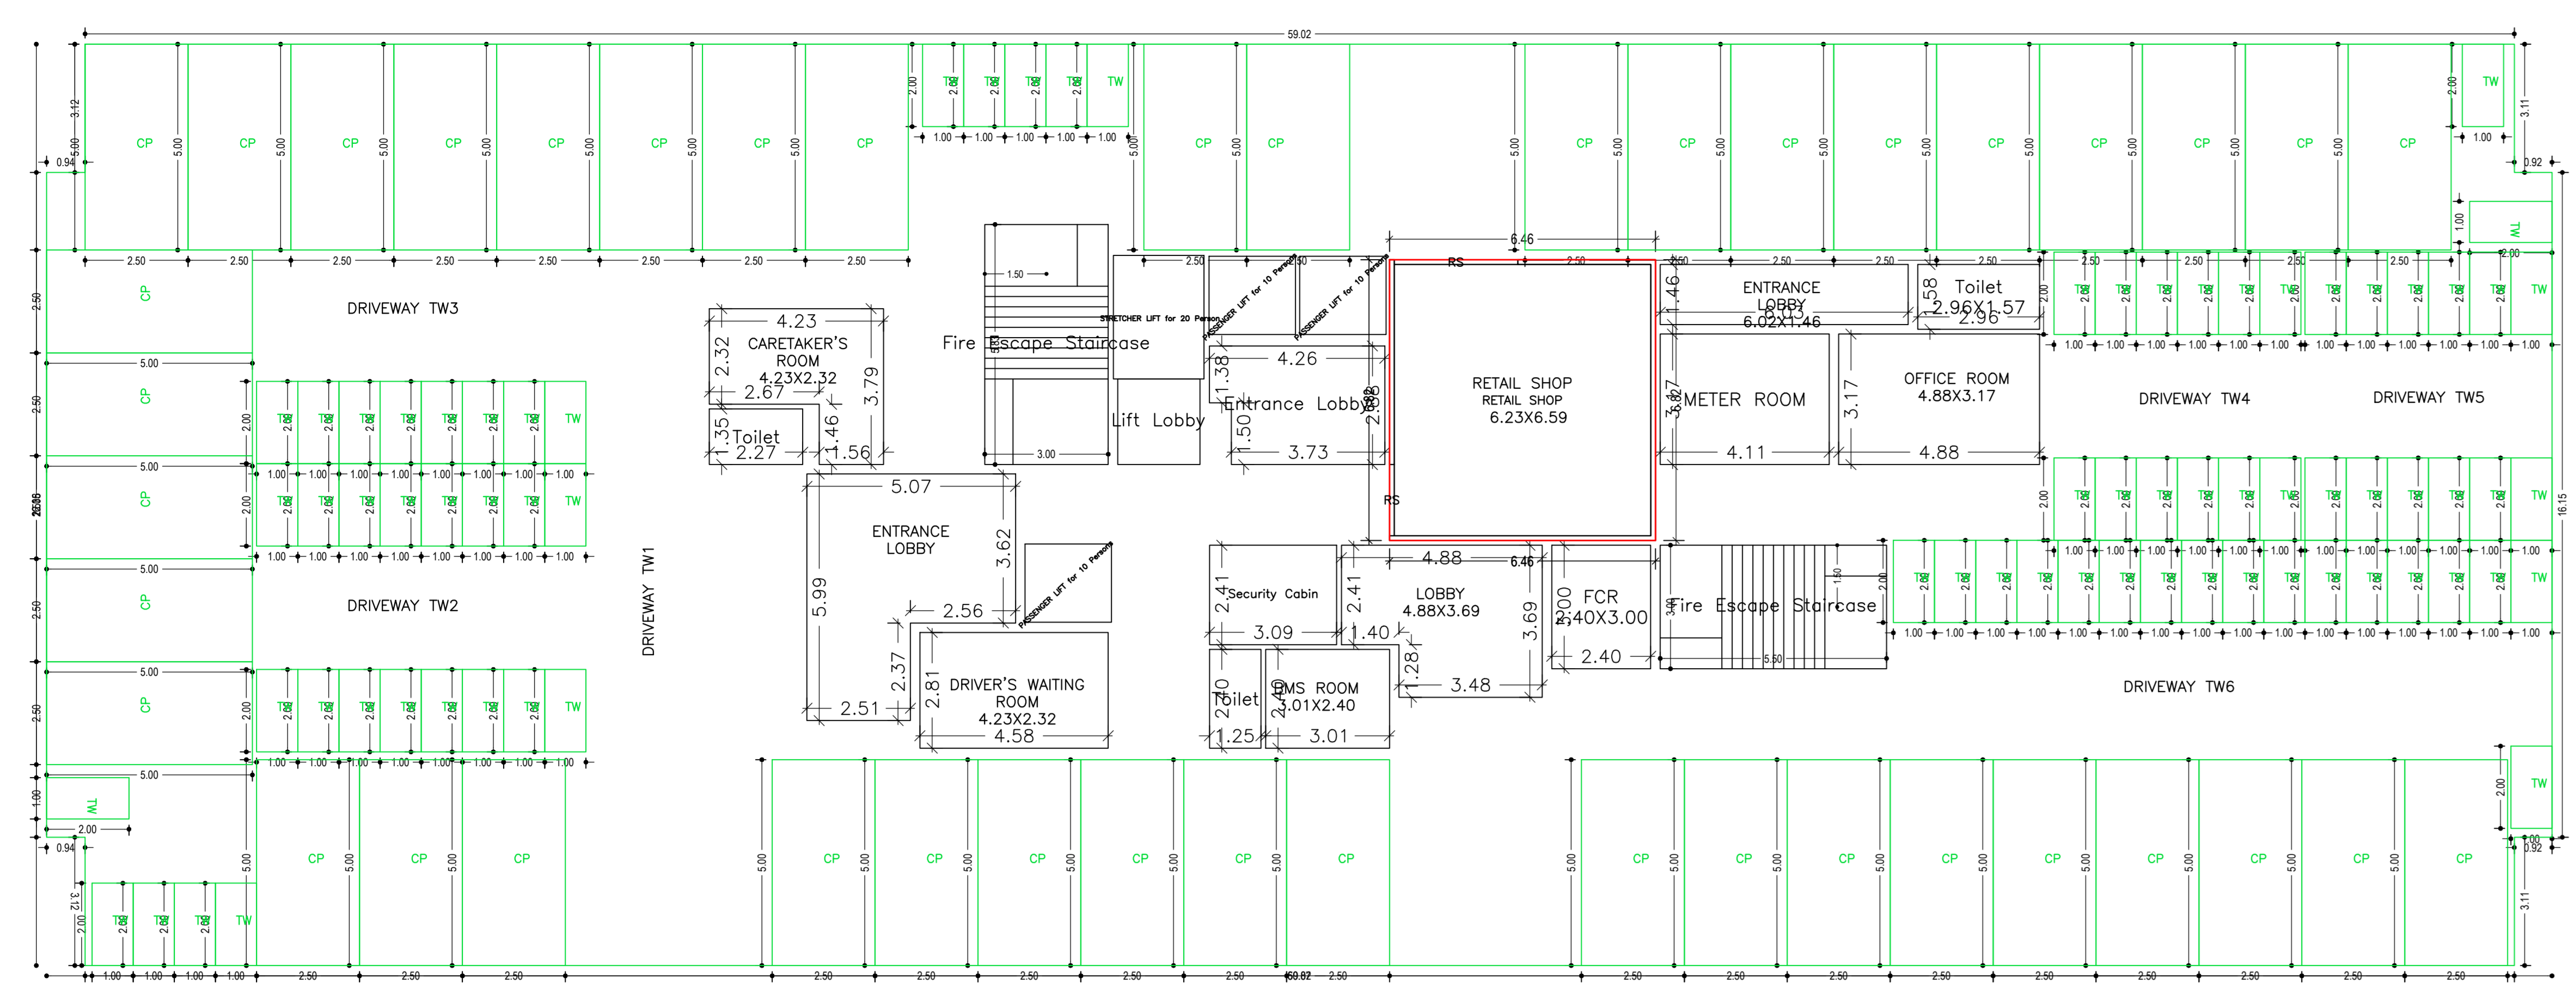


GROUND FLOOR PLAN  
(Proposed)  
(SCALE 1:100)

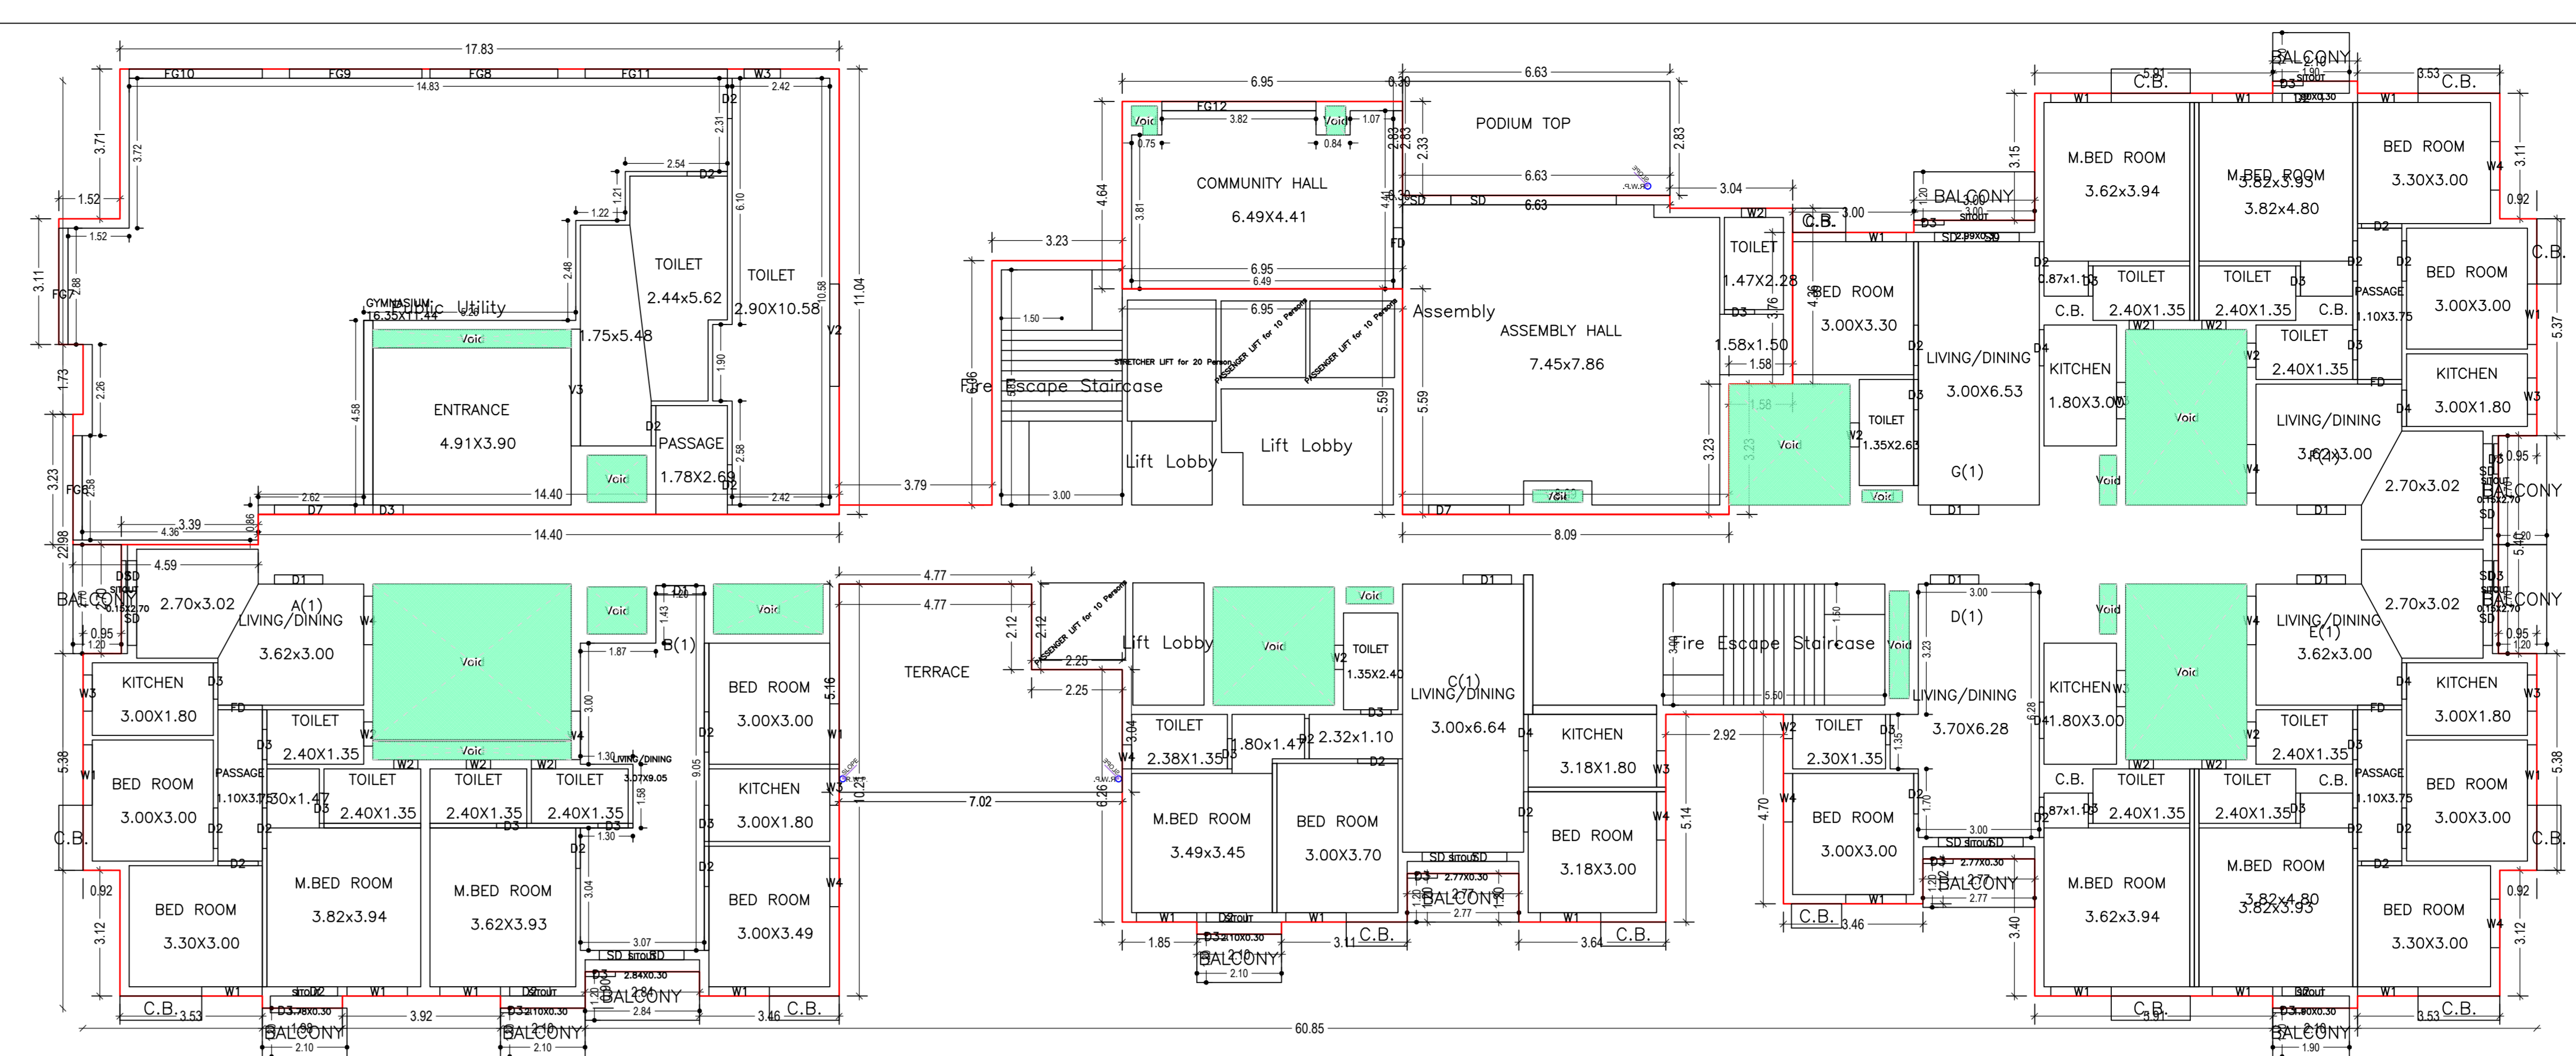

FIRST FLOOR PLAN  
(Proposed)  
(SCALE 1:100)

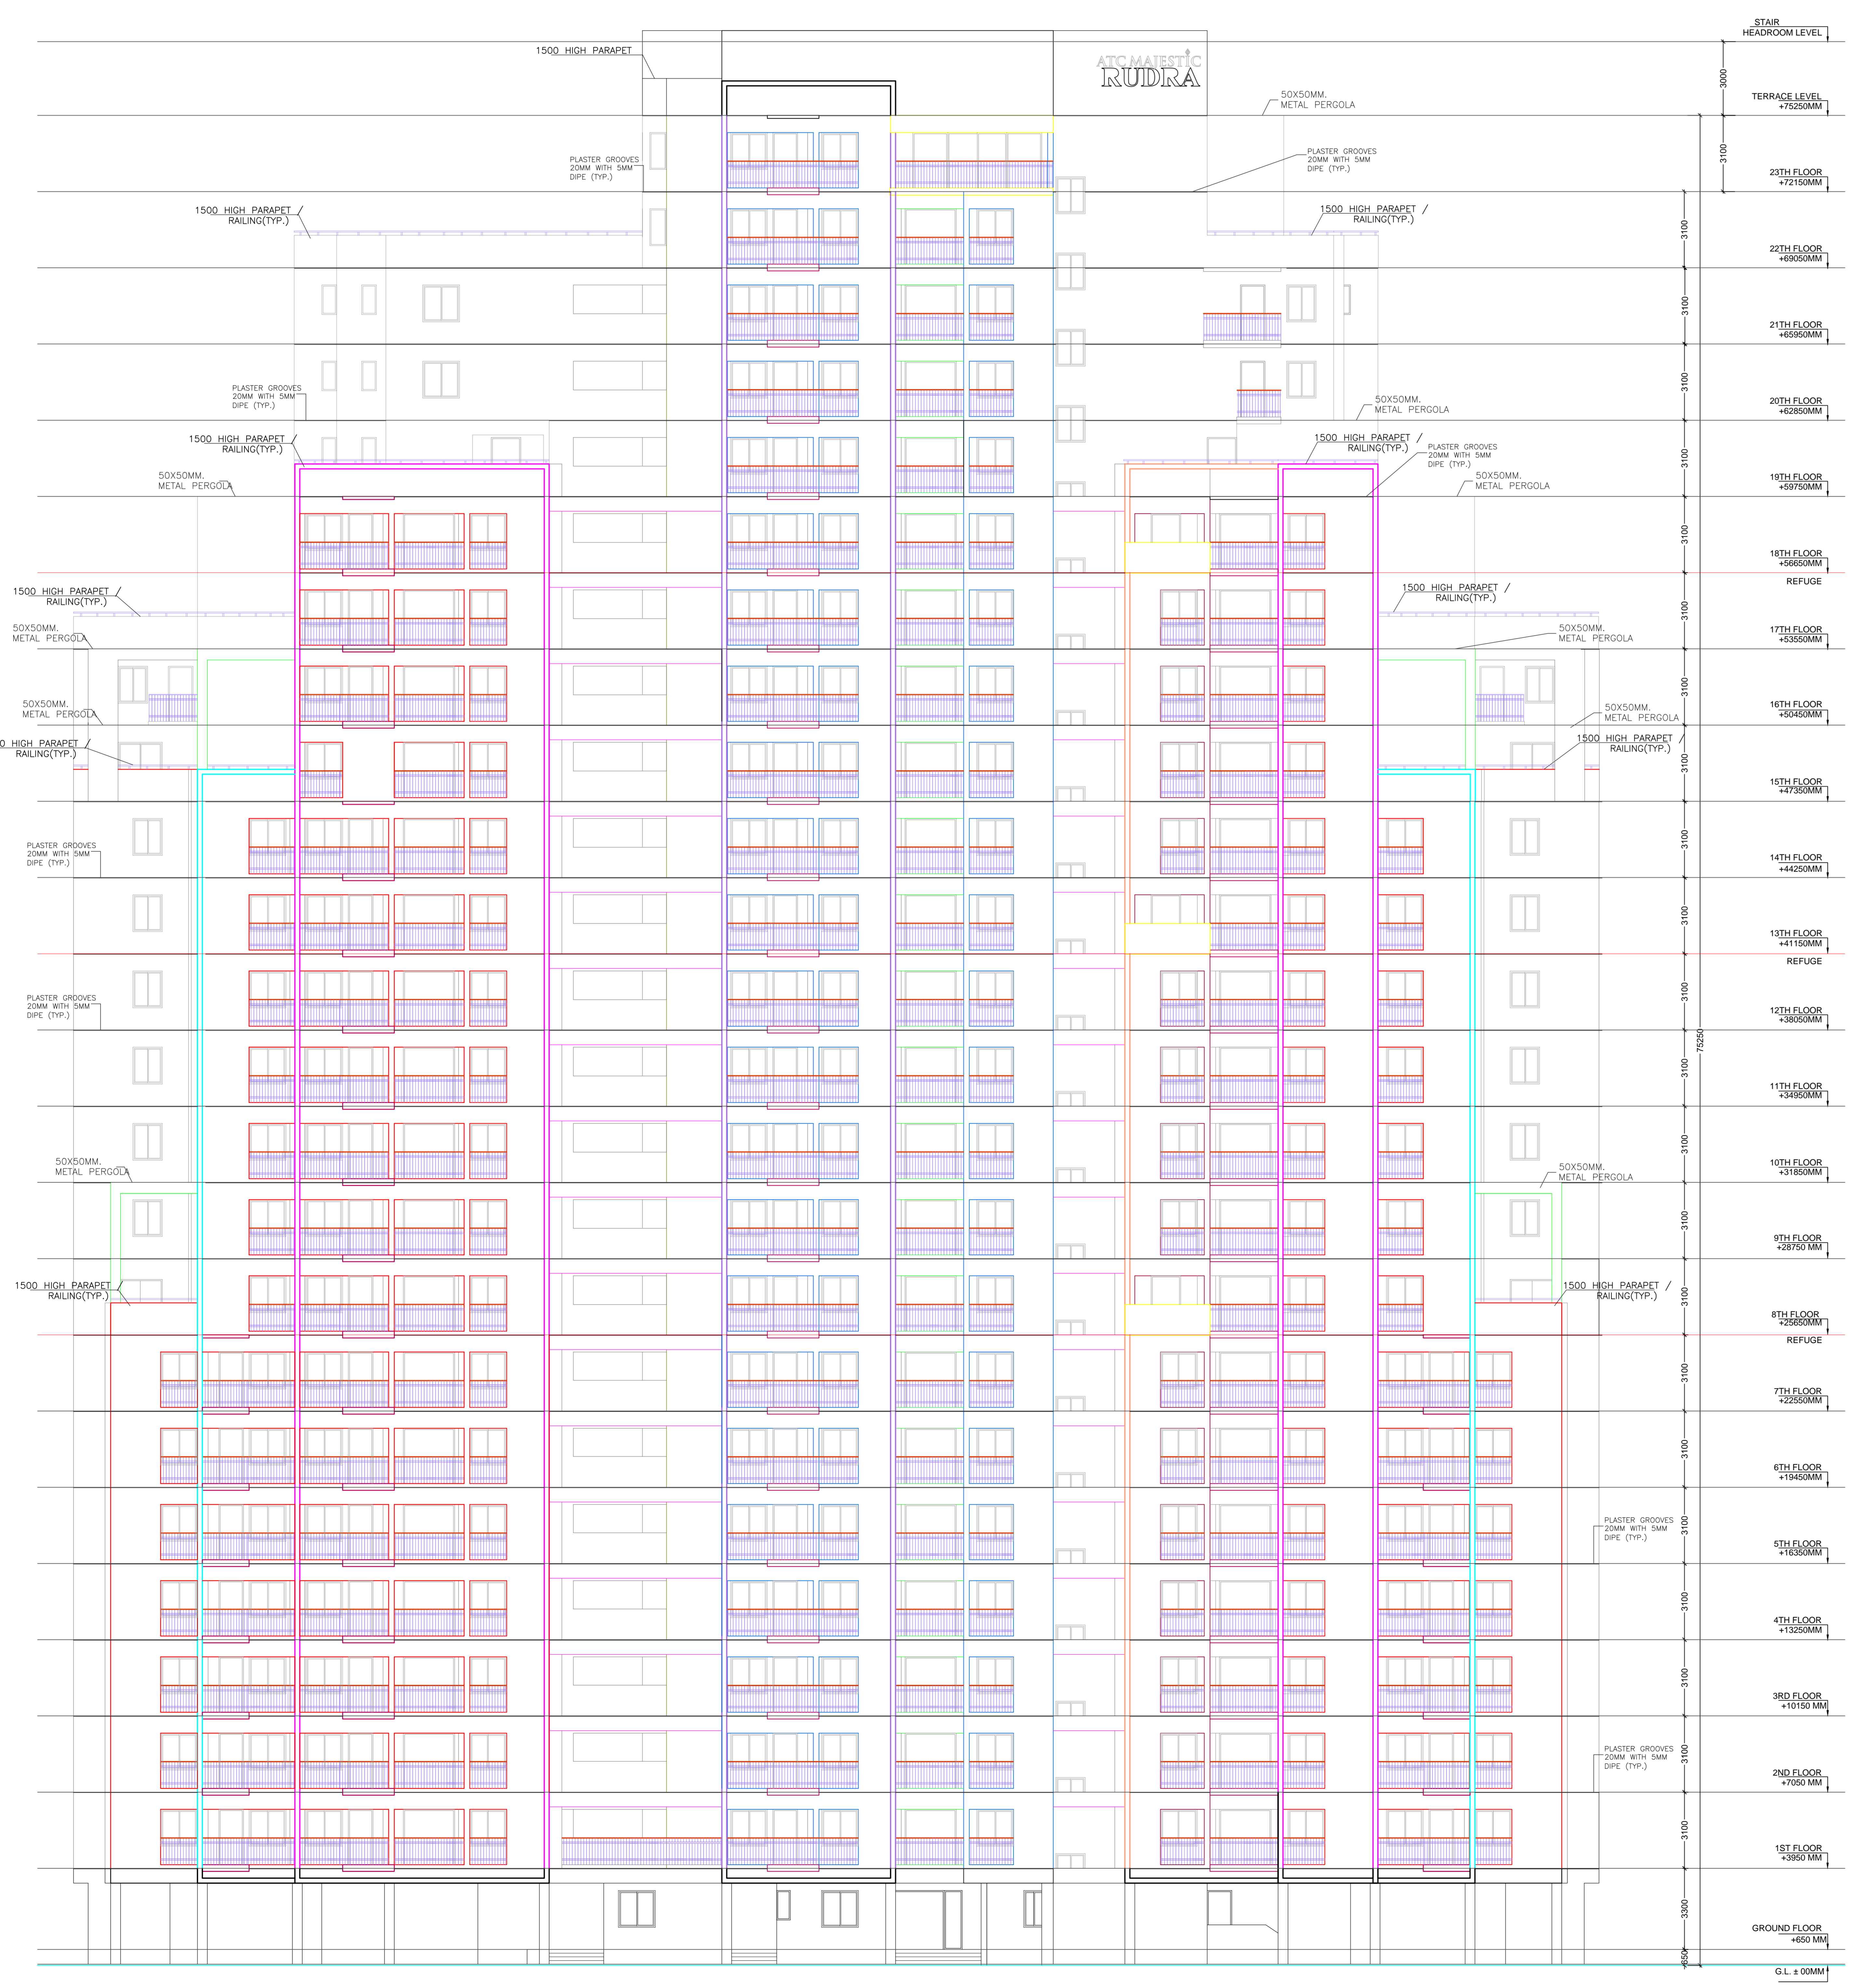


FRONT SIDE ELEVATION

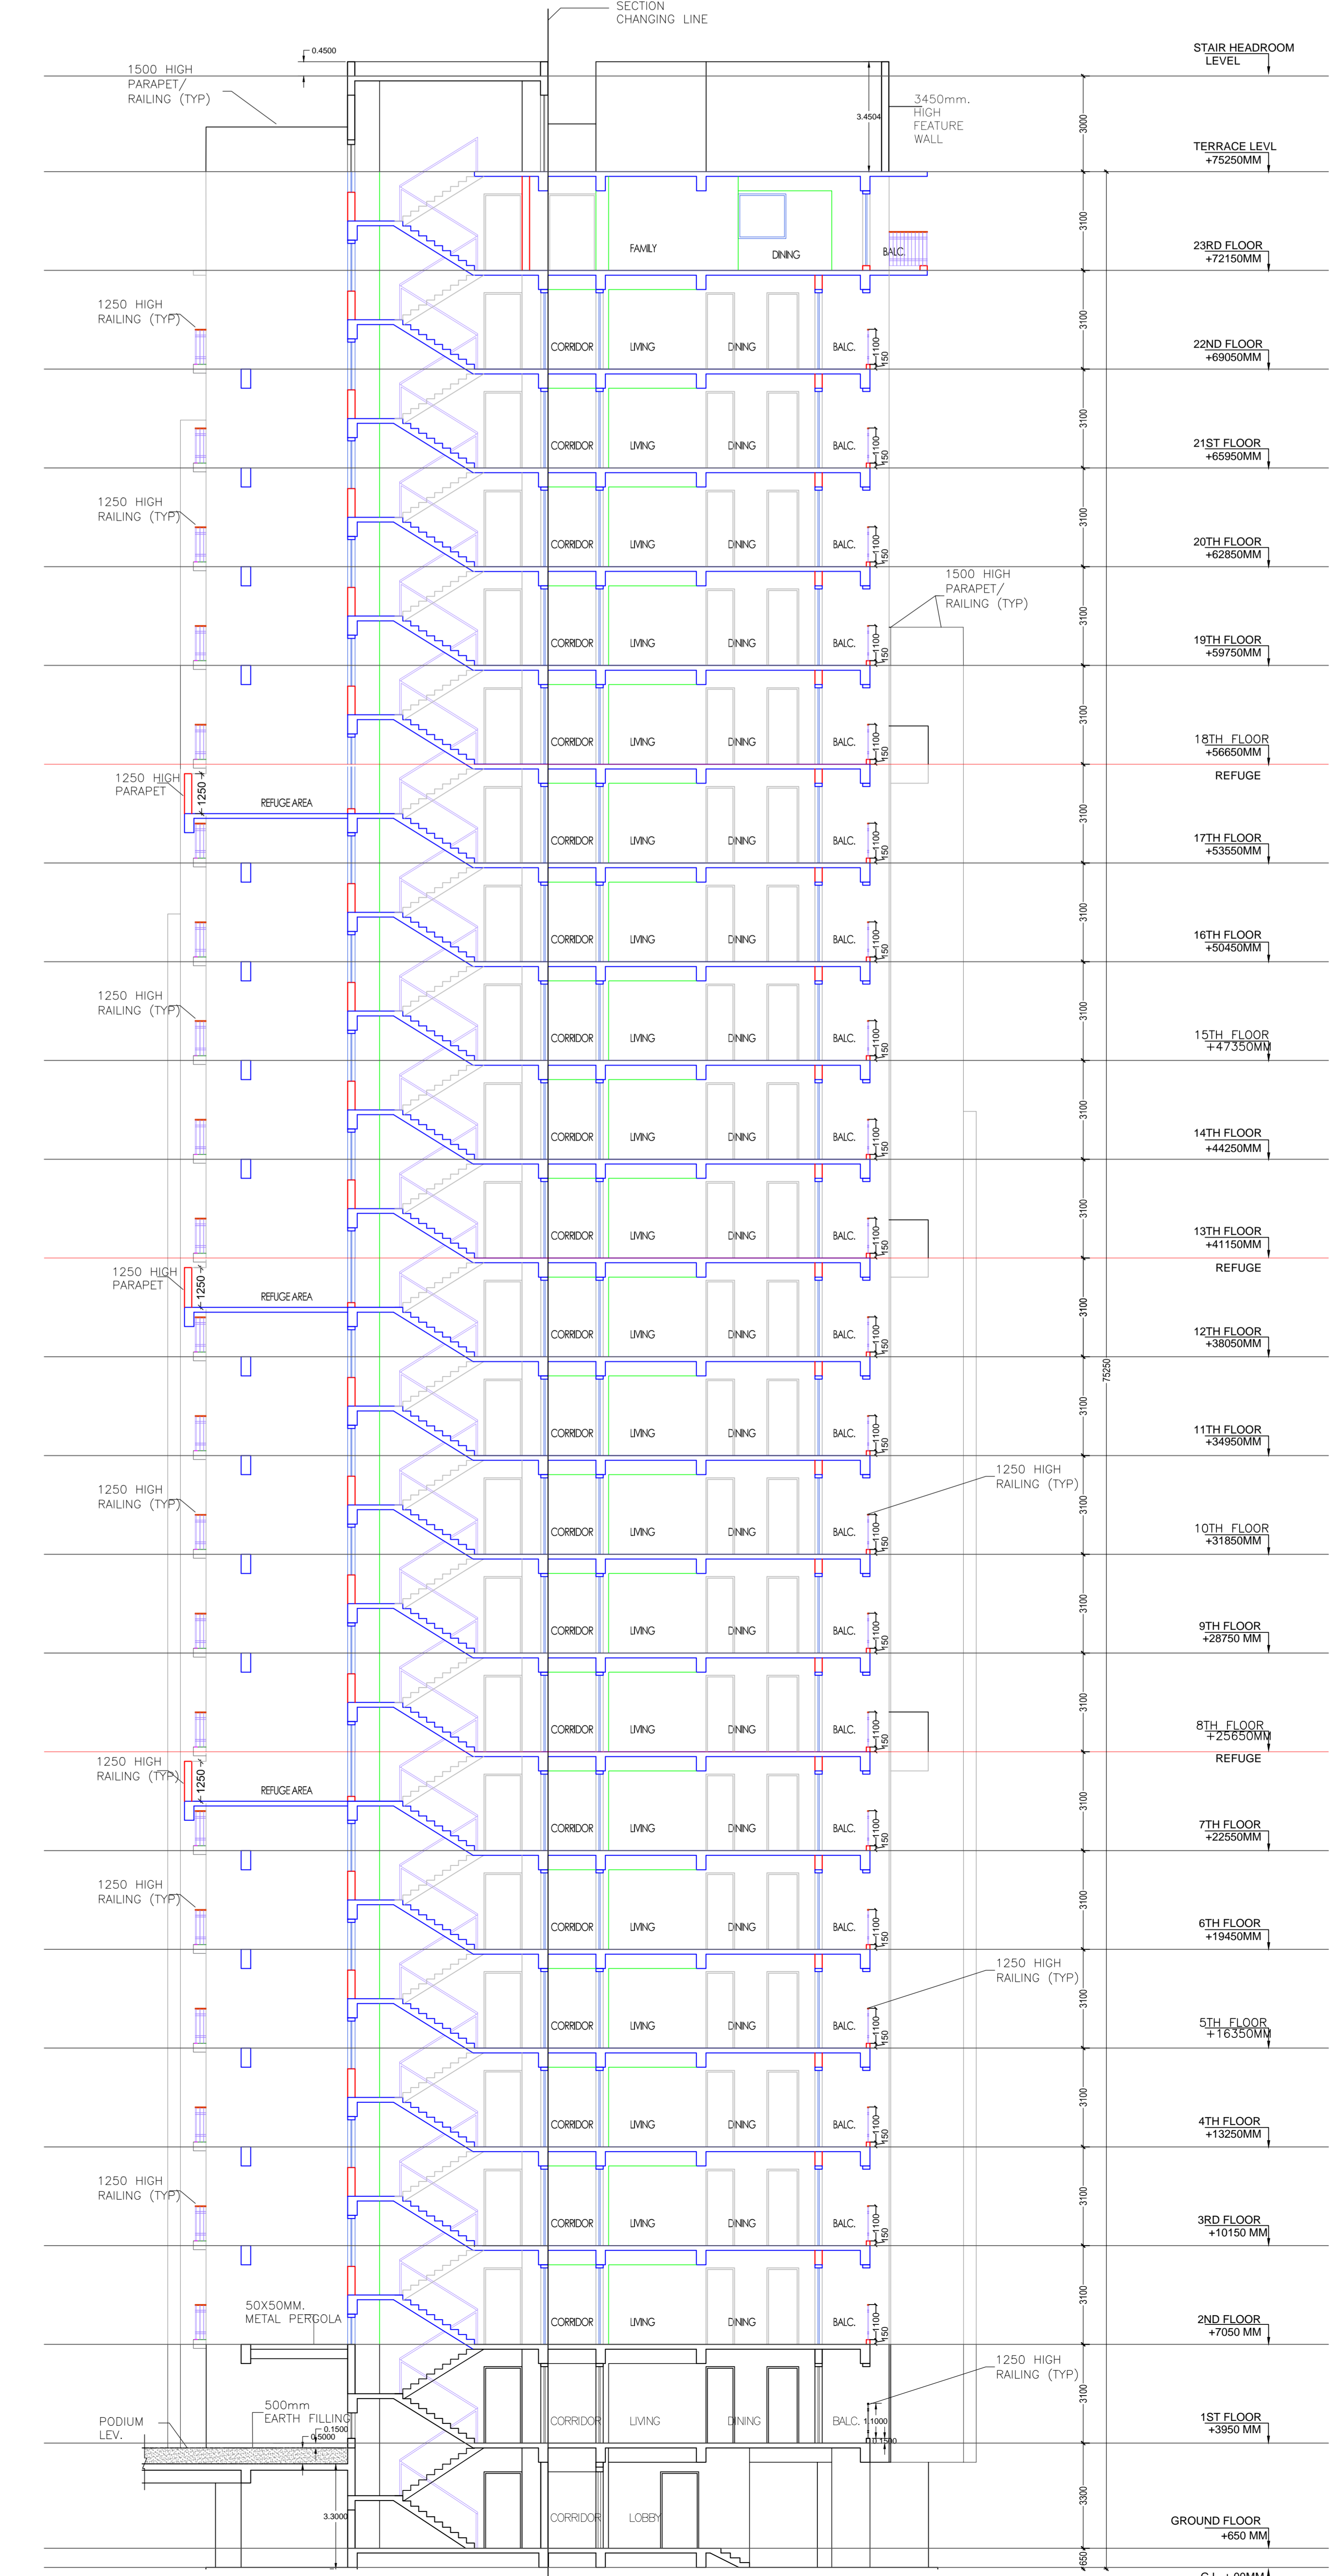


SECTION AT  
BB

DATE	23-10-2021
PROJECT NAME AND SIGNATURE	STRUCTURAL ENGINEER NAME AND SIGNATURE
DESIGNER	BUILDER NAME AND SIGNATURE
JANAGHRI CONSTRUCTION	DIGITAL SIGNATURE


Propose File No.	JNCG01012011001
Owner Name	M. S. RAMAN PROPERTY PROJECT PVT. LTD.
Plot No.	102/17.1.23, 118/17.34, 18.44
Plot No.	102/17.1.23, 118/17.34, 18.44
Uppa Name	102/17.1.23, 118/17.34, 18.44
Use	Residence
Scale	Grouping

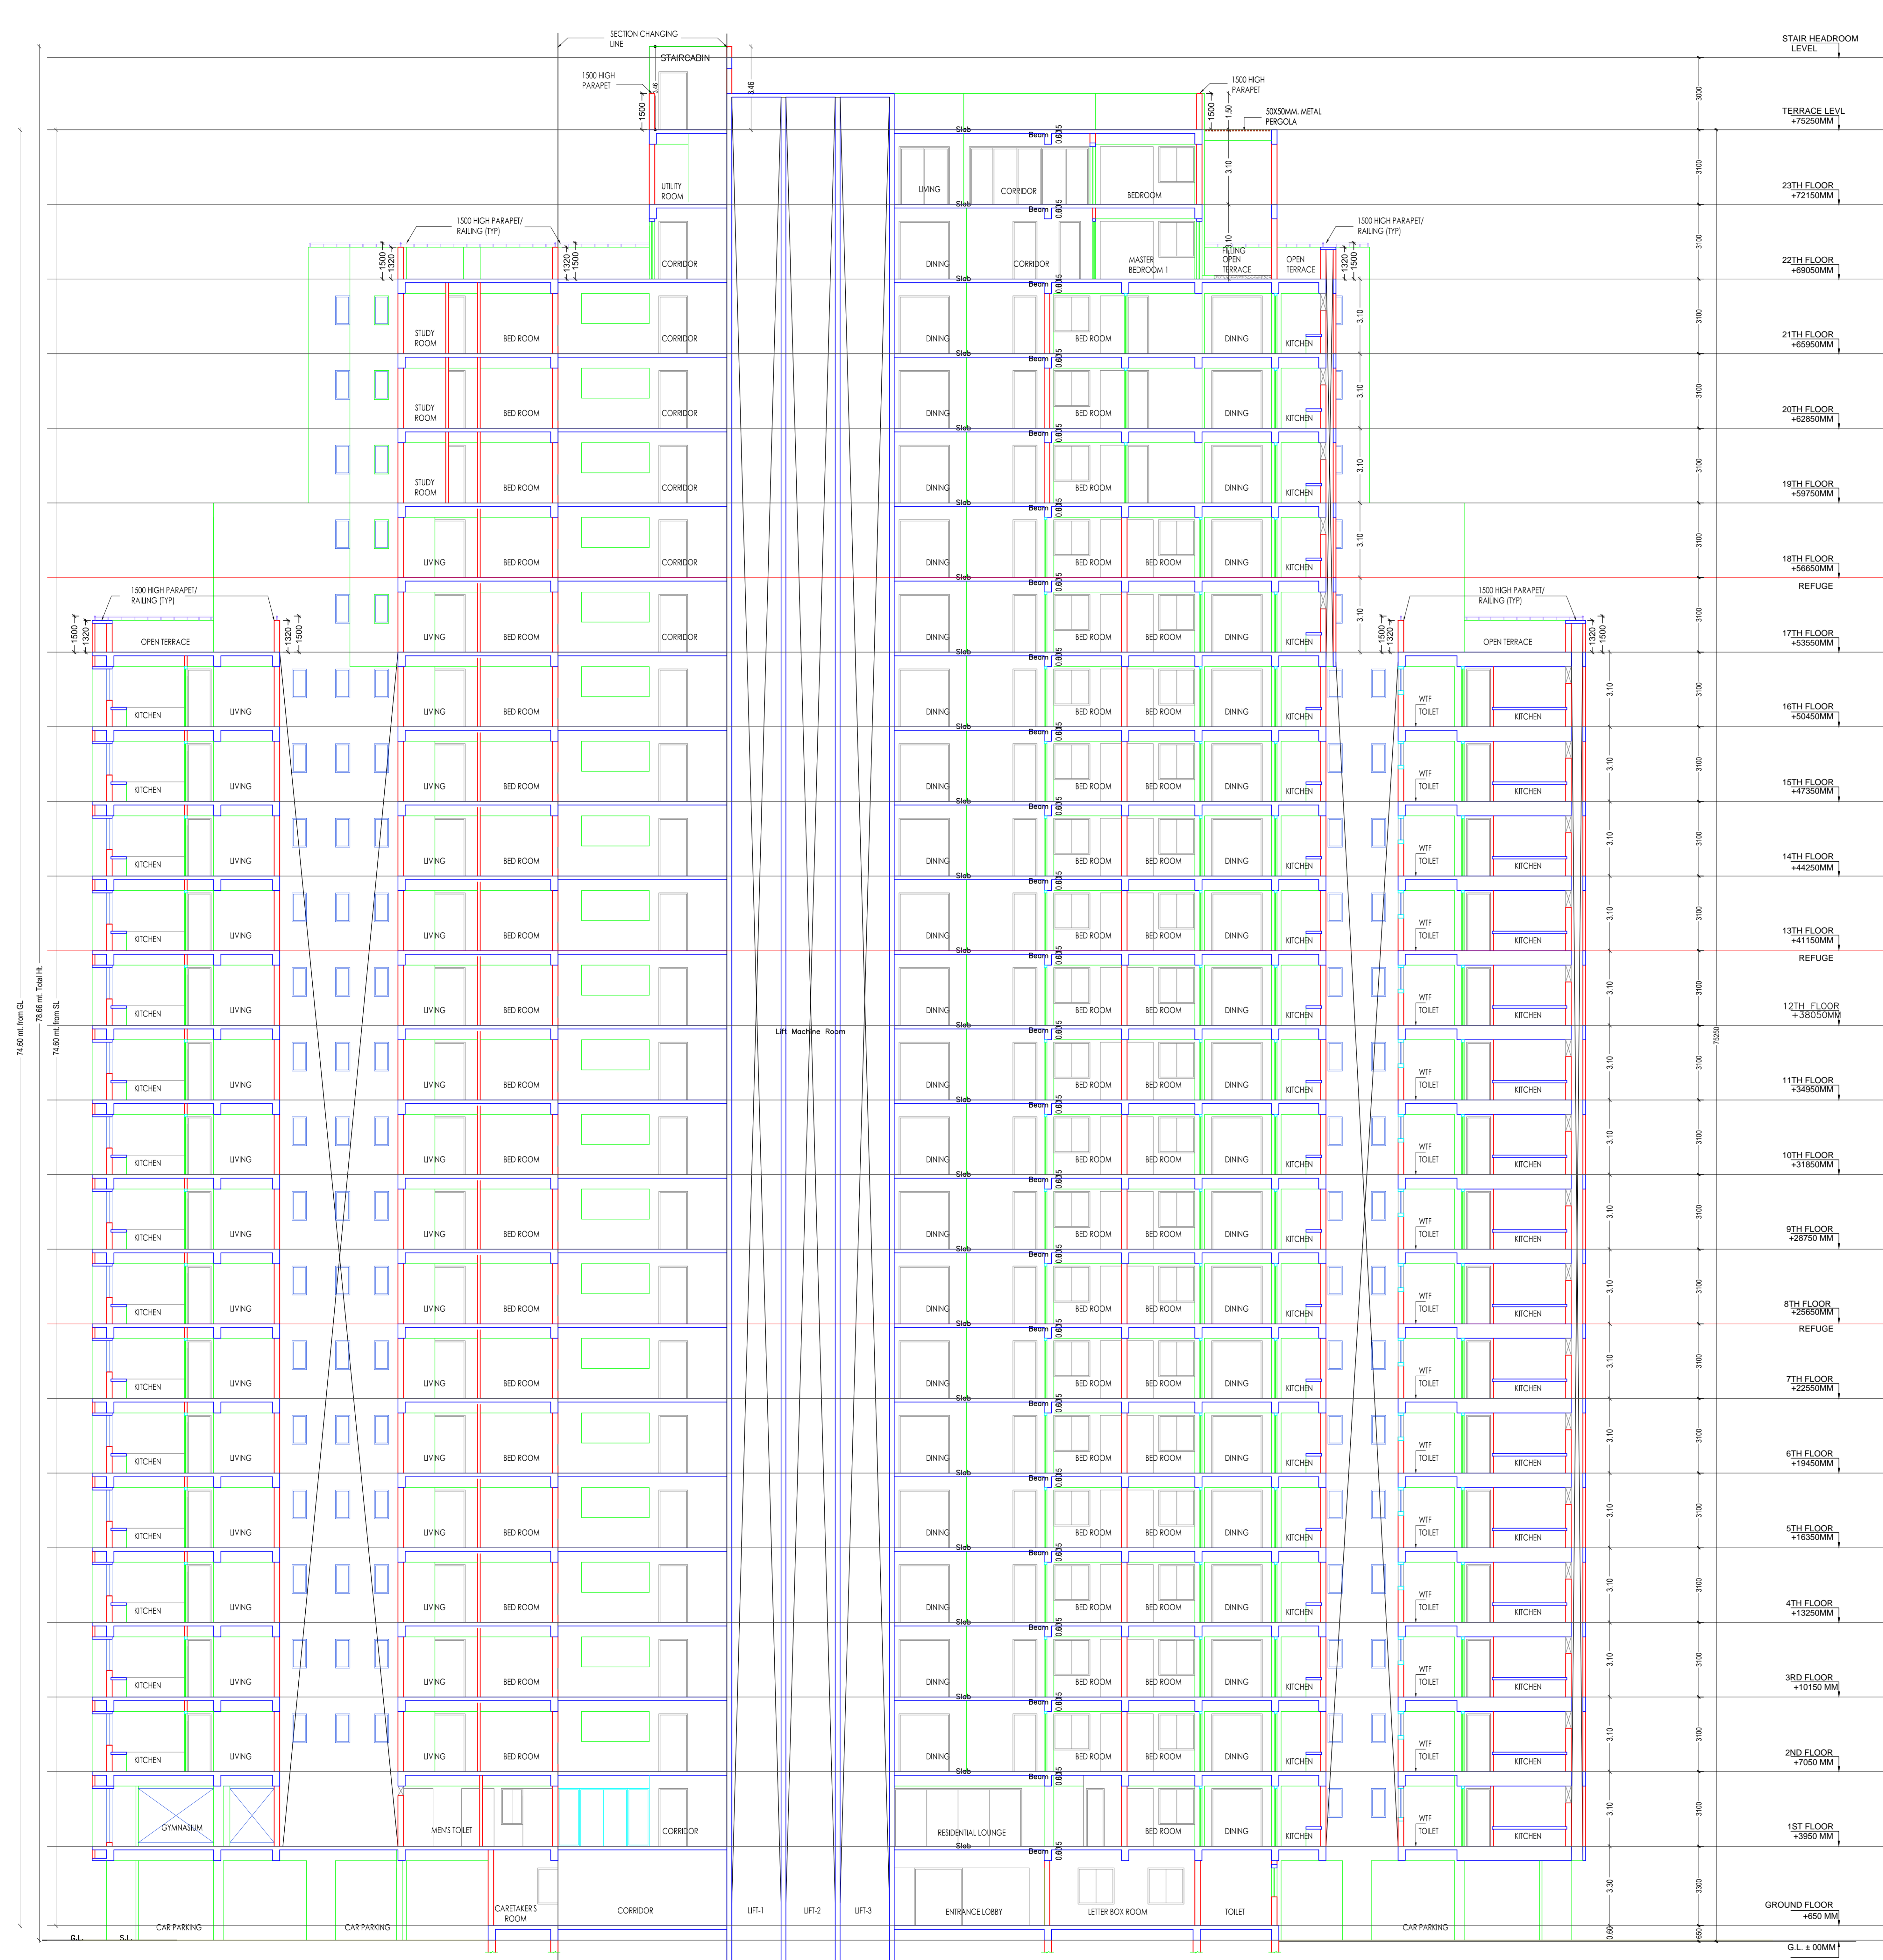


SECTION AT -AA

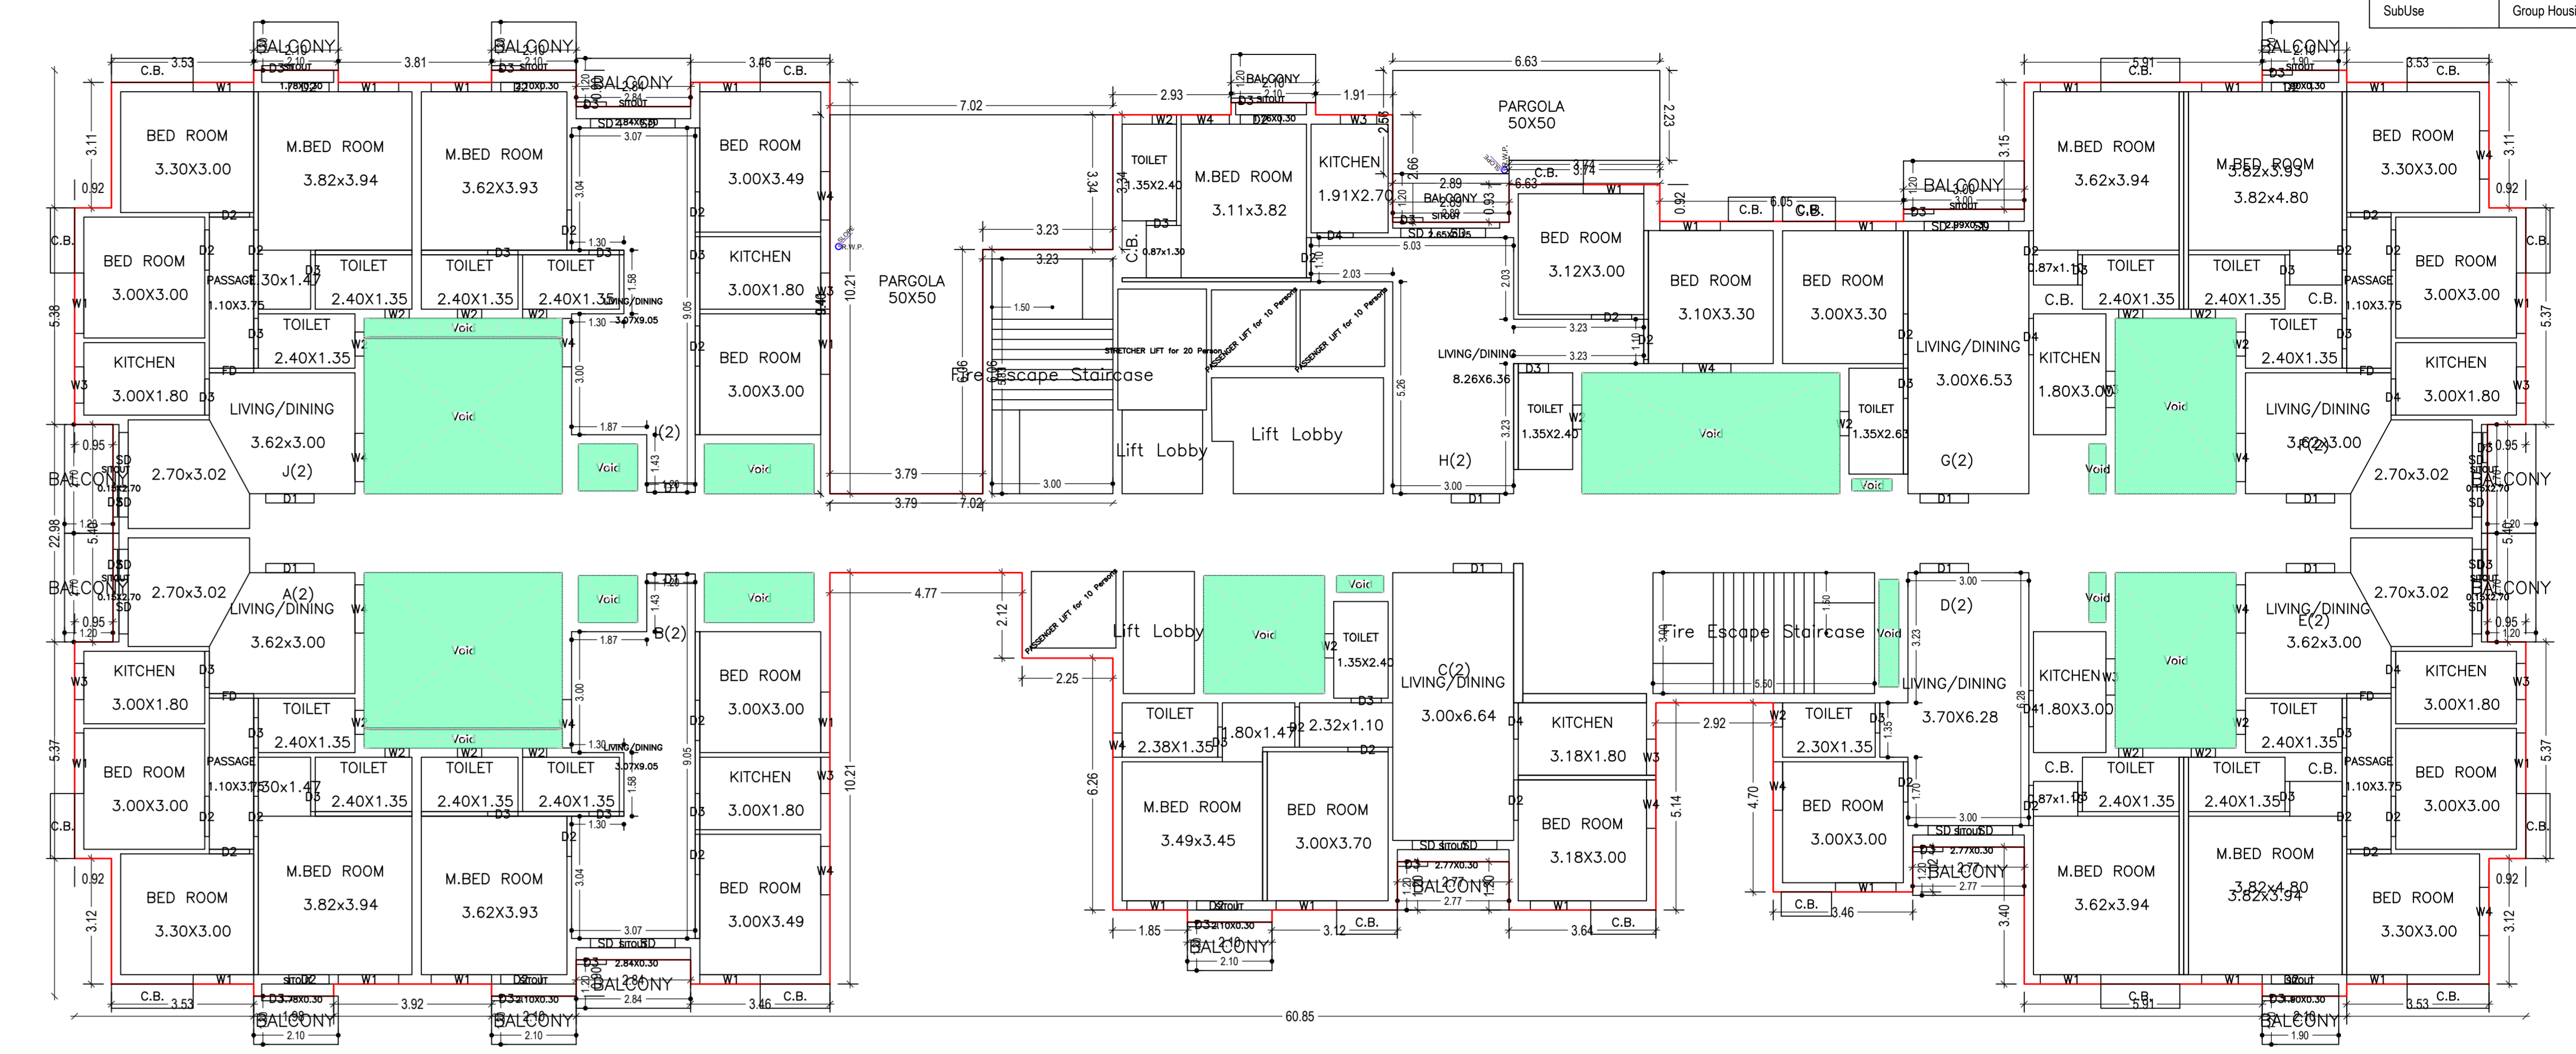

TYPICAL - 2 - 7 FLOOR PLAN (Proposed) (SCALE 1:100)

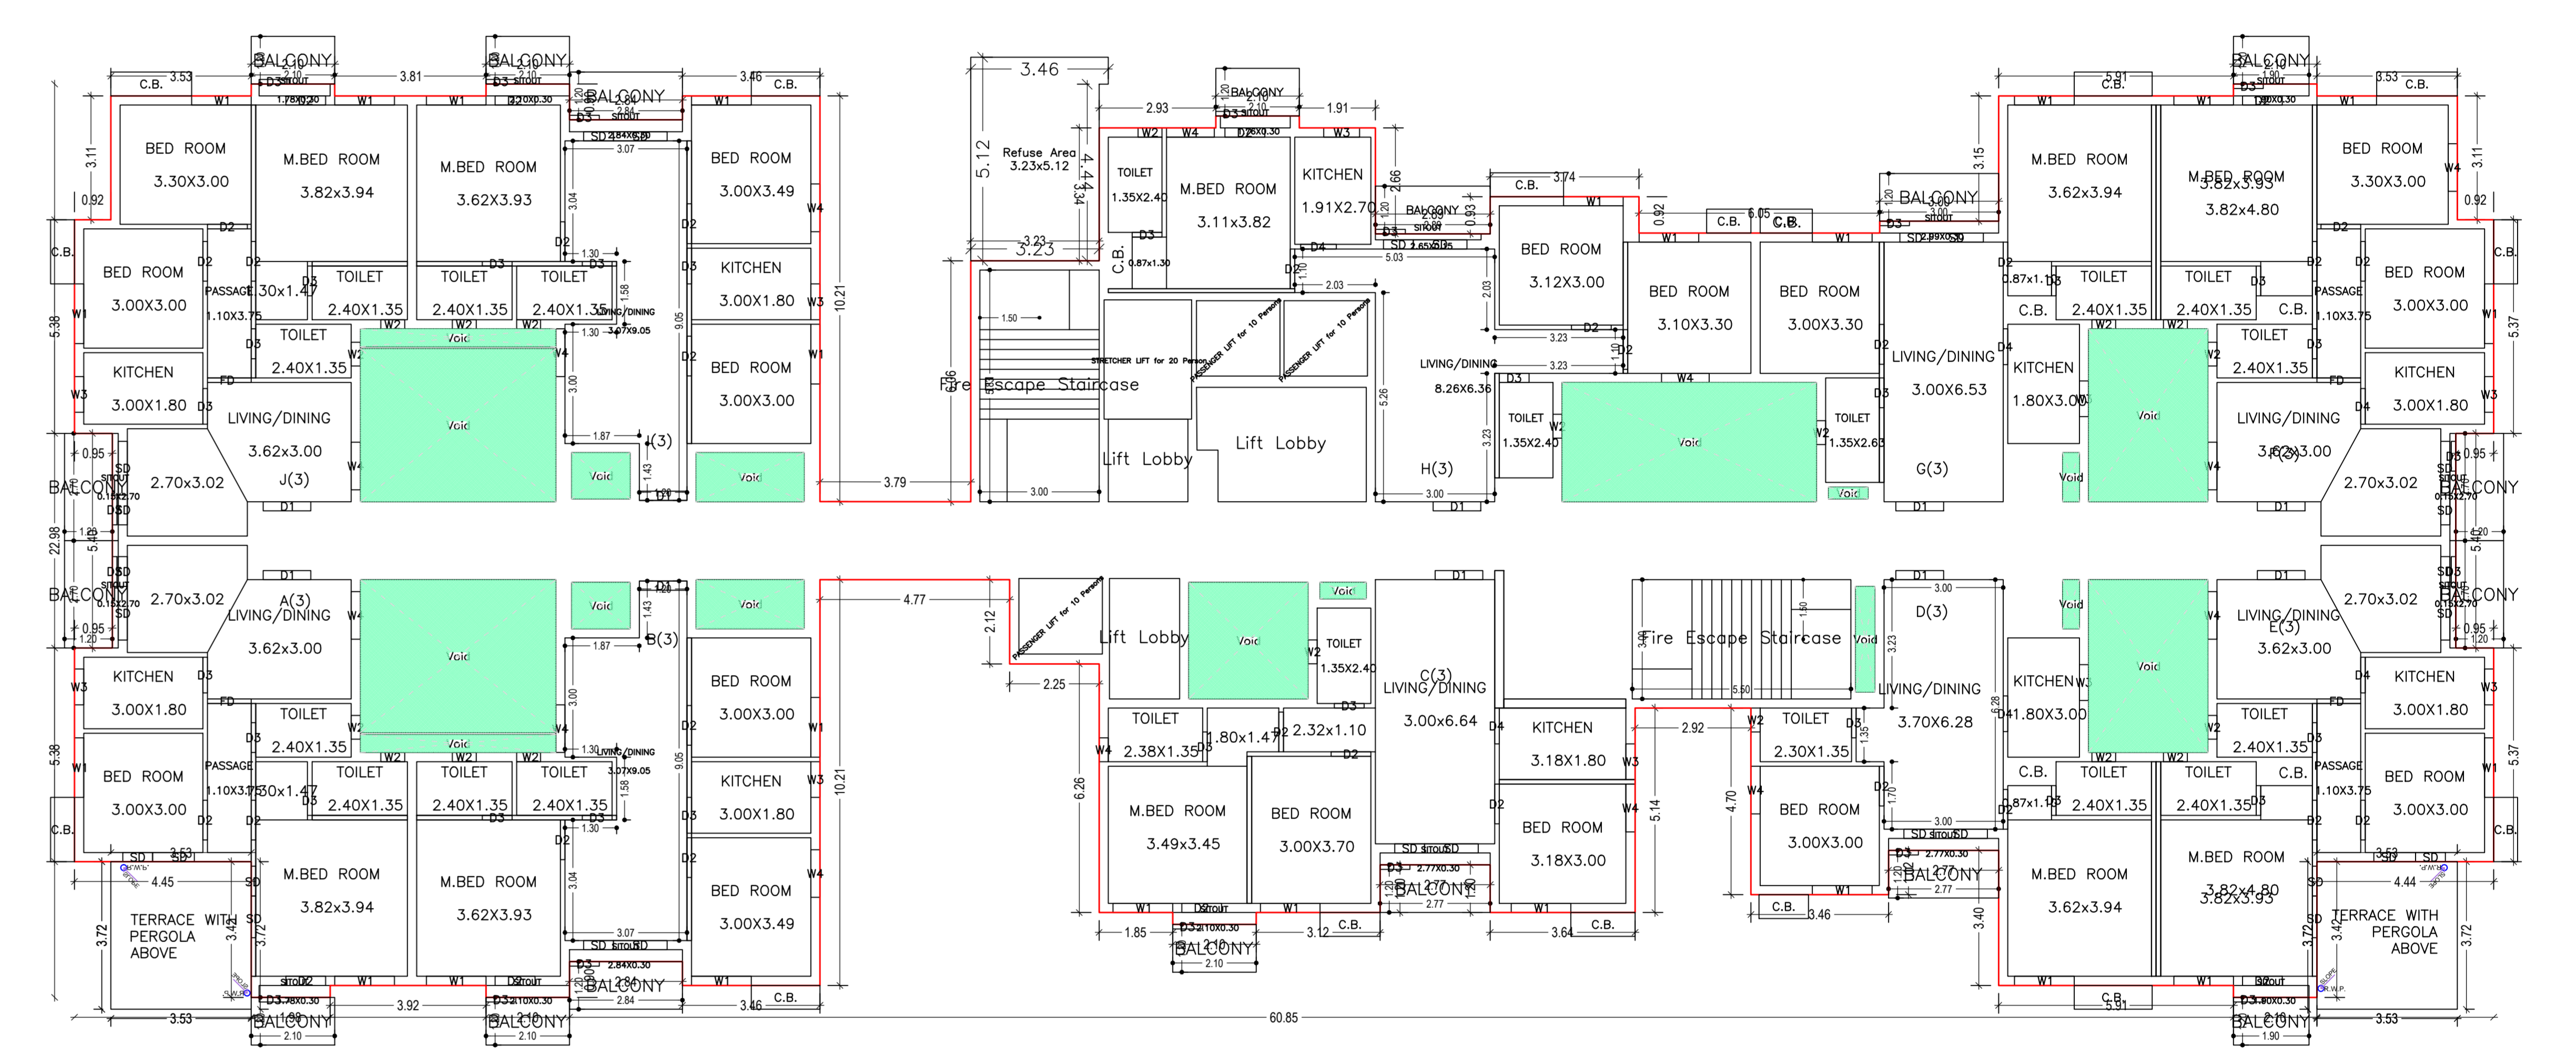


EIGHTH FLOOR PLAN (Proposed) (SCALE 1:100)

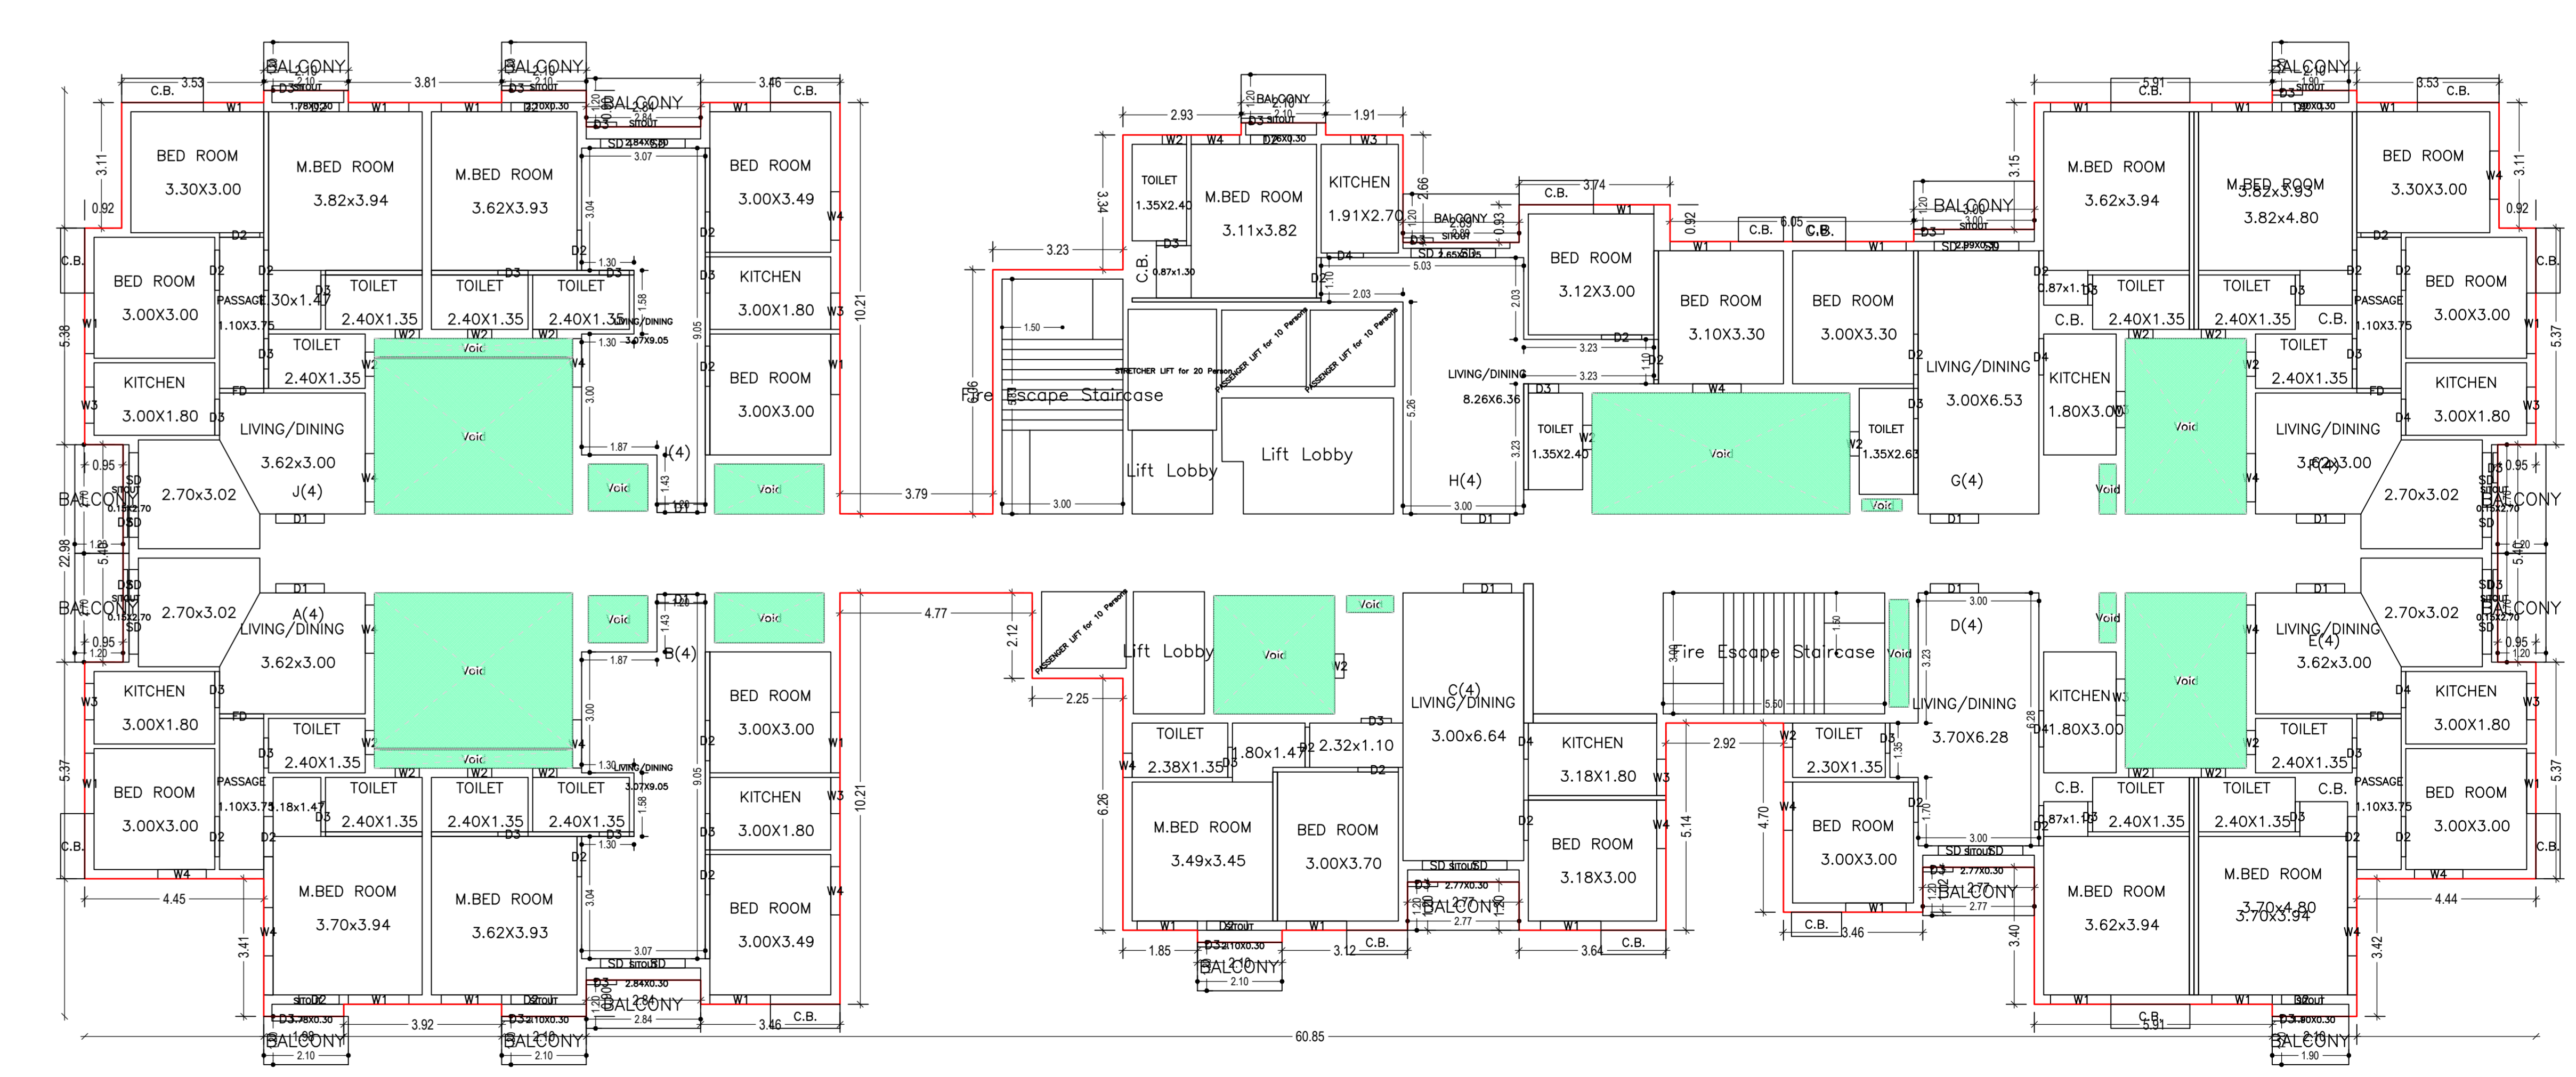


NINTH FLOOR PLAN (Proposed) (SCALE 1:100)

DATE	23-10-2021
PROJECT NAME	ASTHA MAJESTIC TOWER 2
DESIGNER	JNCG
CHECKER	JNCG
APPROVER	JNCG


Proposed Basic Information	JANGARH01/2021/001
Owner Name	M. S. RANAN PROPERTY PROJECT PVT. LTD.
Plot No	102/1 & 2, NEW/34, 38 & 4
Site No	102/1 & 2, 408, 408 & 408, NEW/34, 38 & 4
Site Name	NEW/34
Use	Residential
Status	Occupying

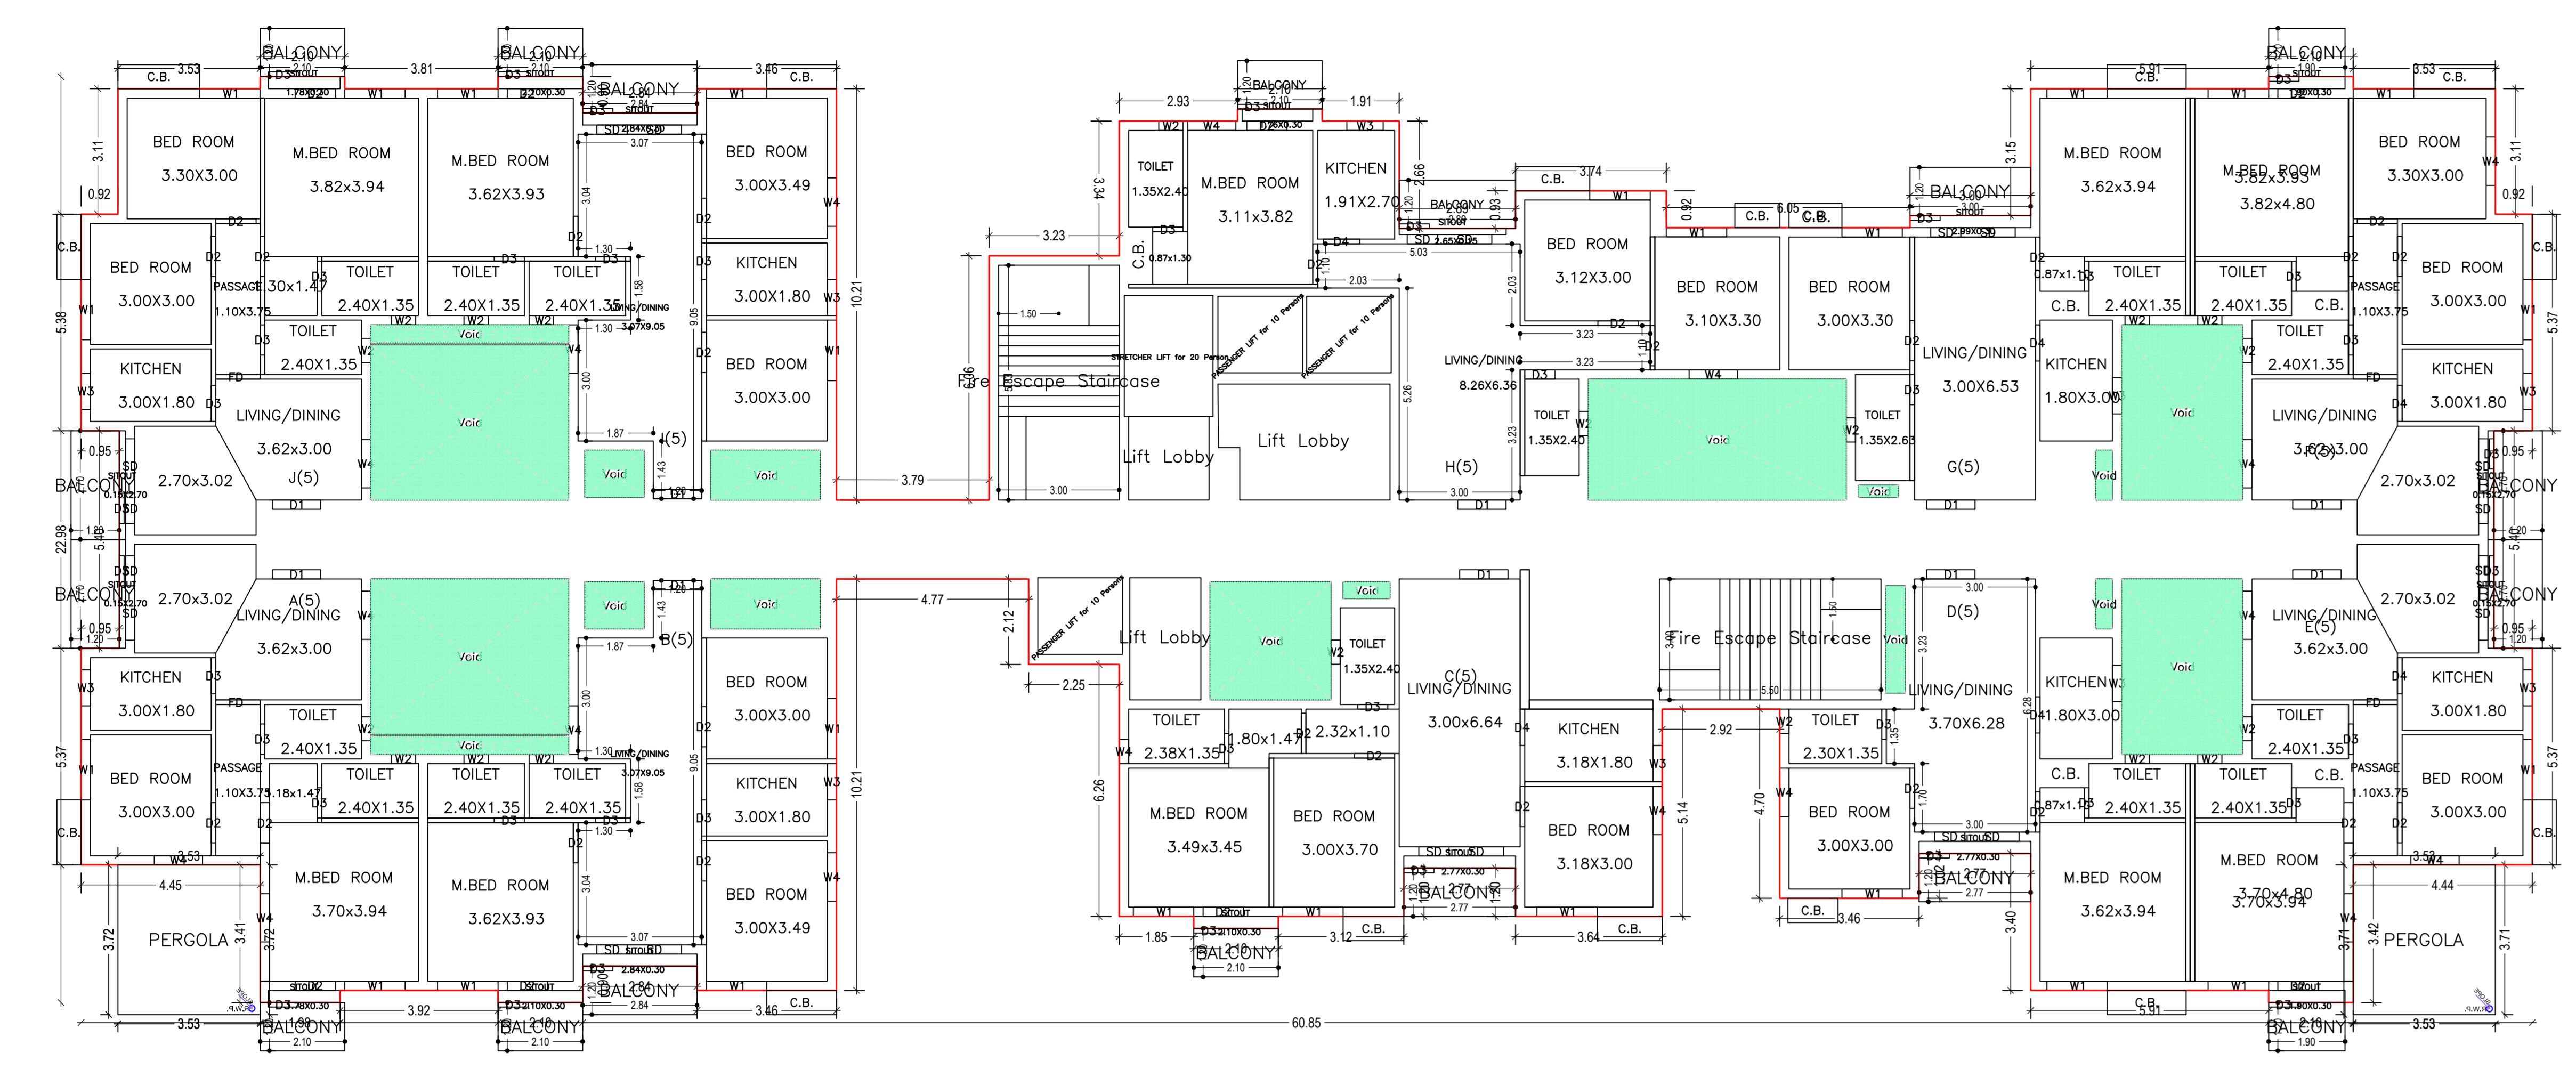


TENTH FLOOR PLAN (Proposed) (SCALE: 1:100)

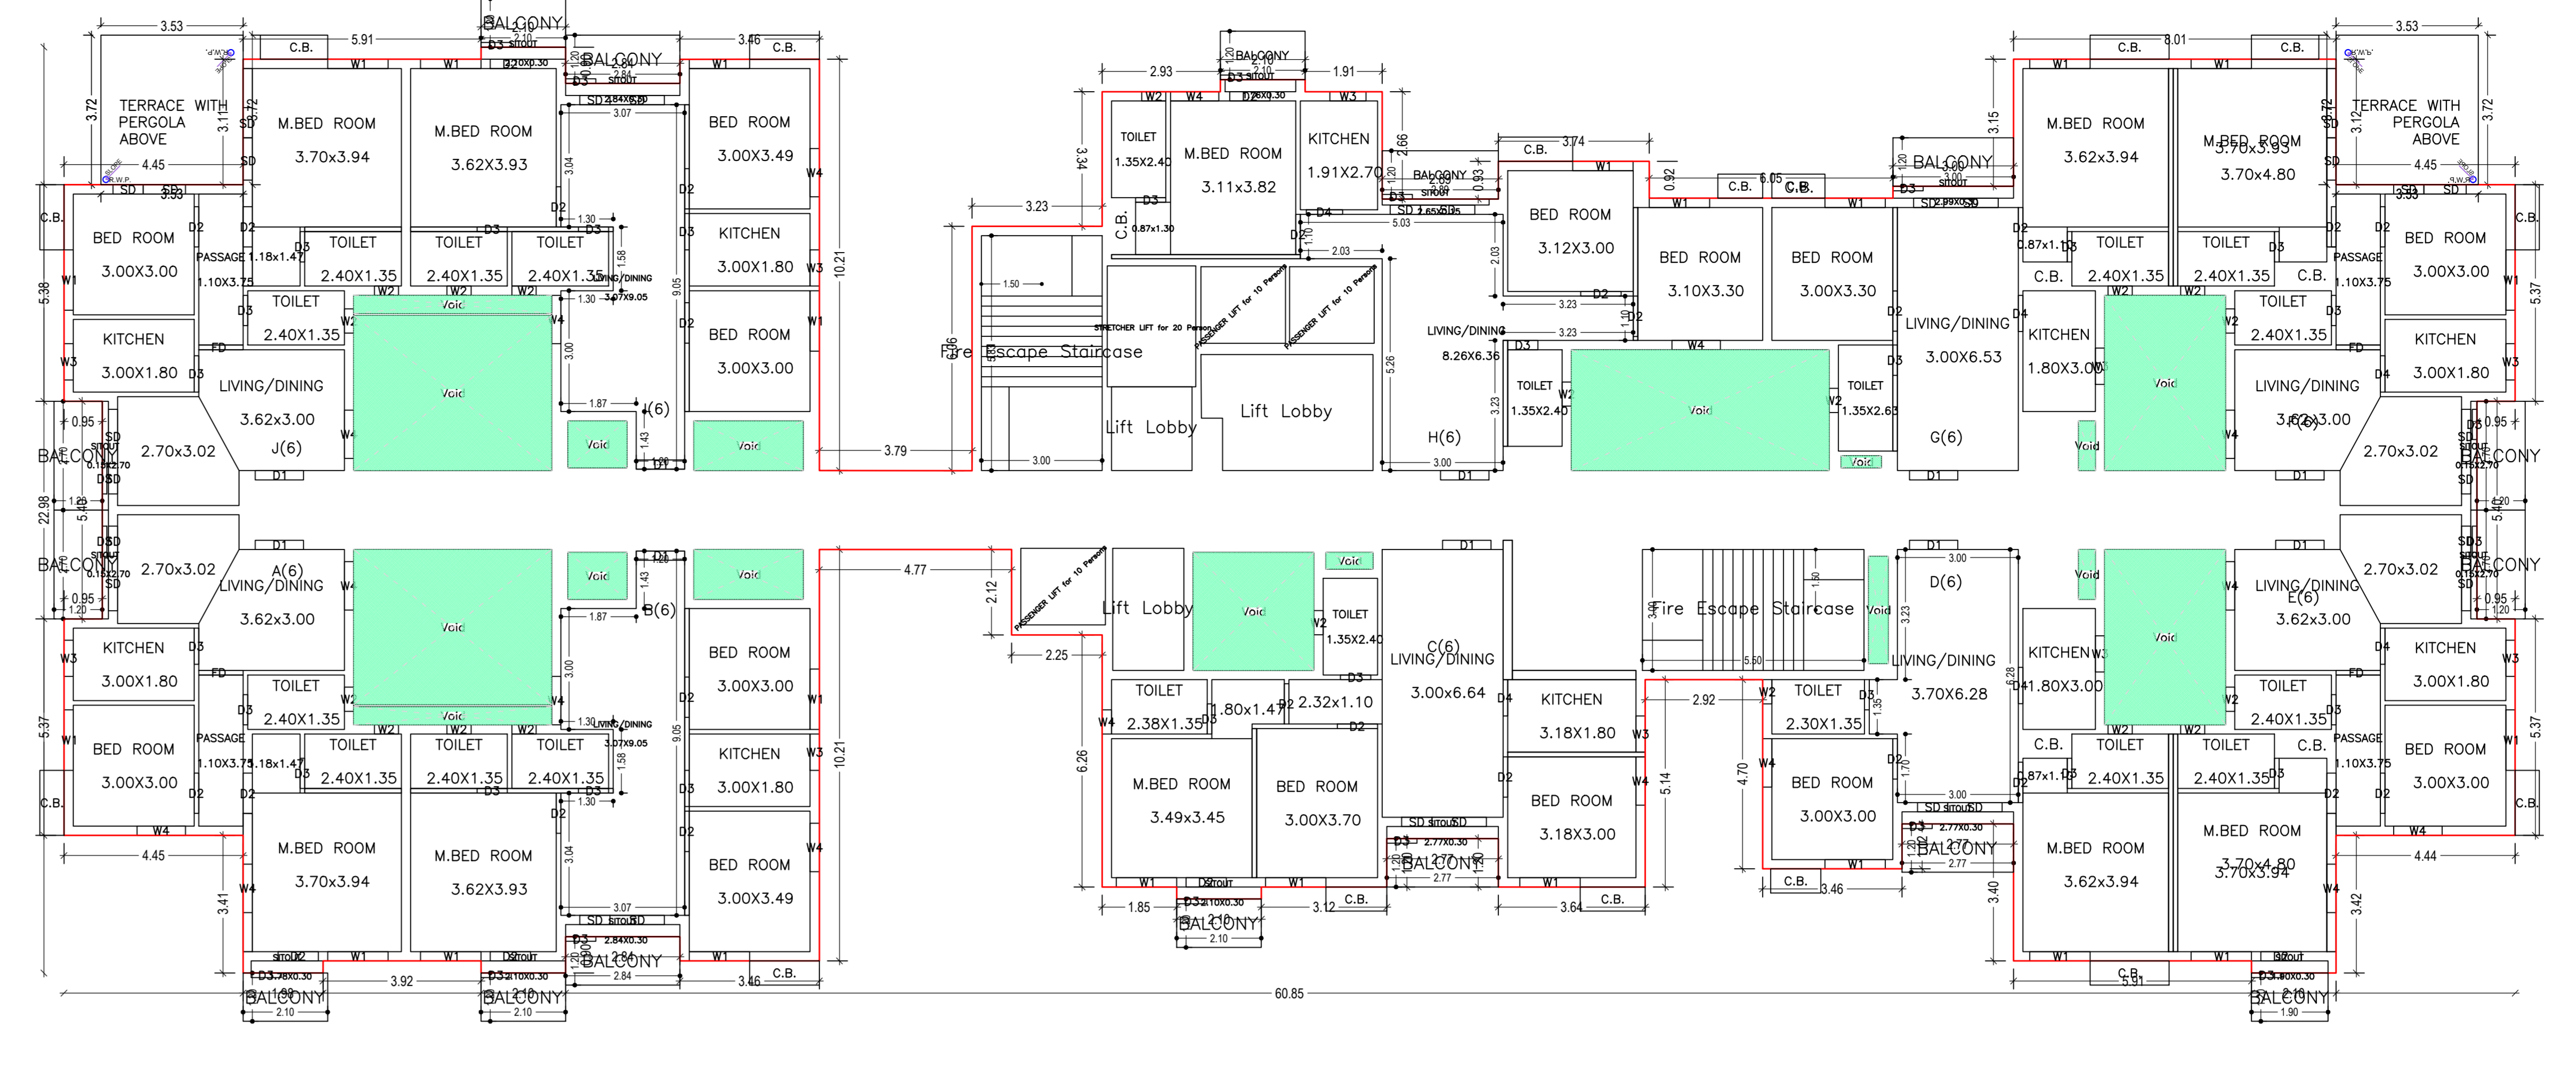


ELEVENTH FLOOR PLAN (Proposed) (SCALE: 1:100)

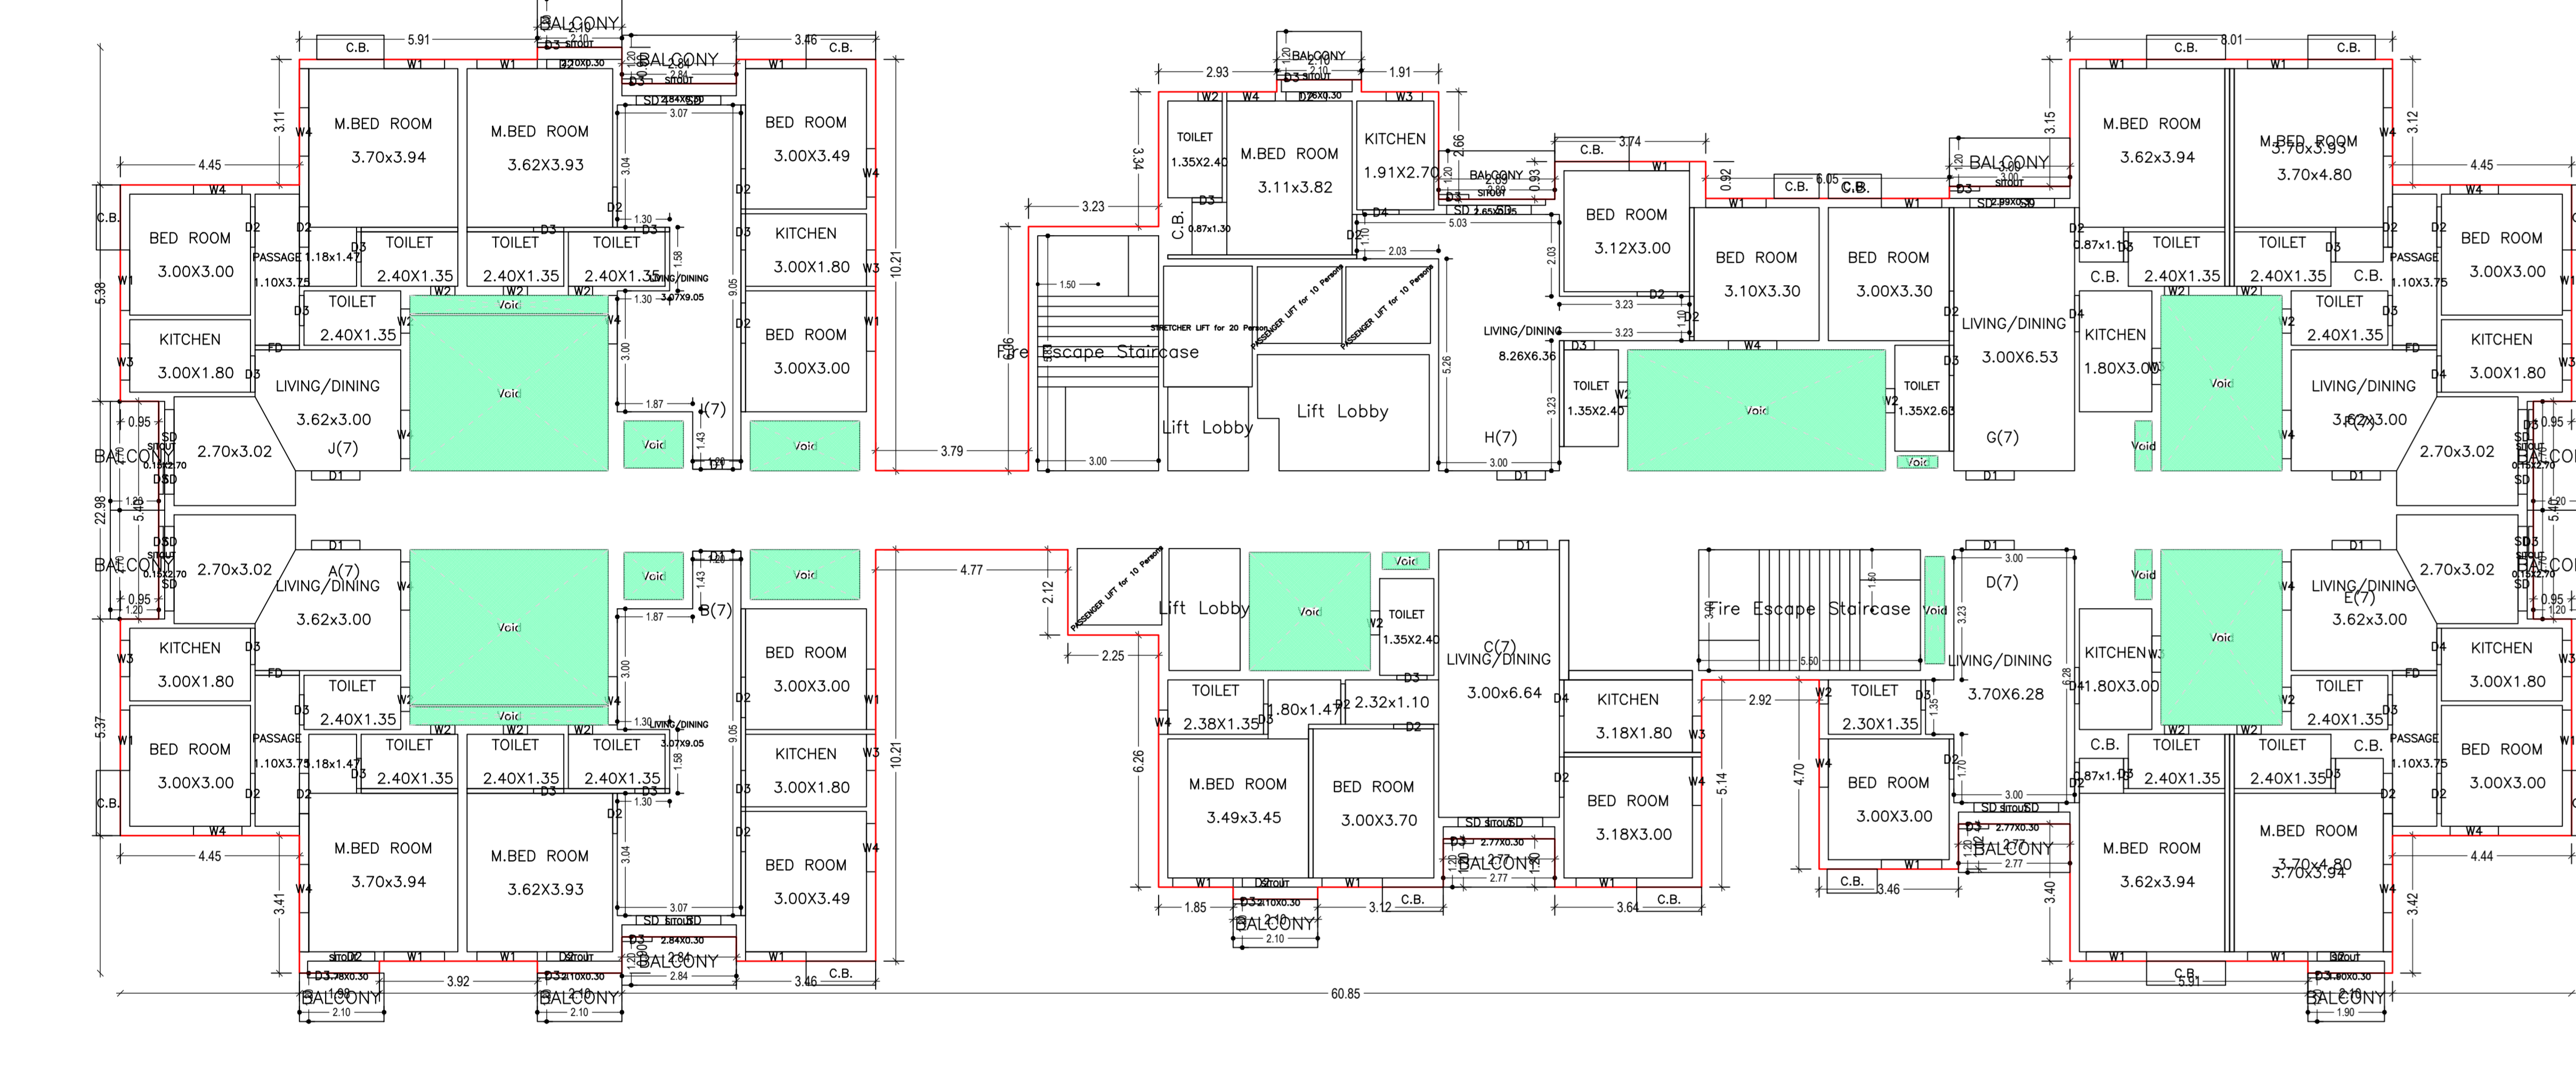


TWELFTH FLOOR PLAN (Proposed) (SCALE: 1:100)

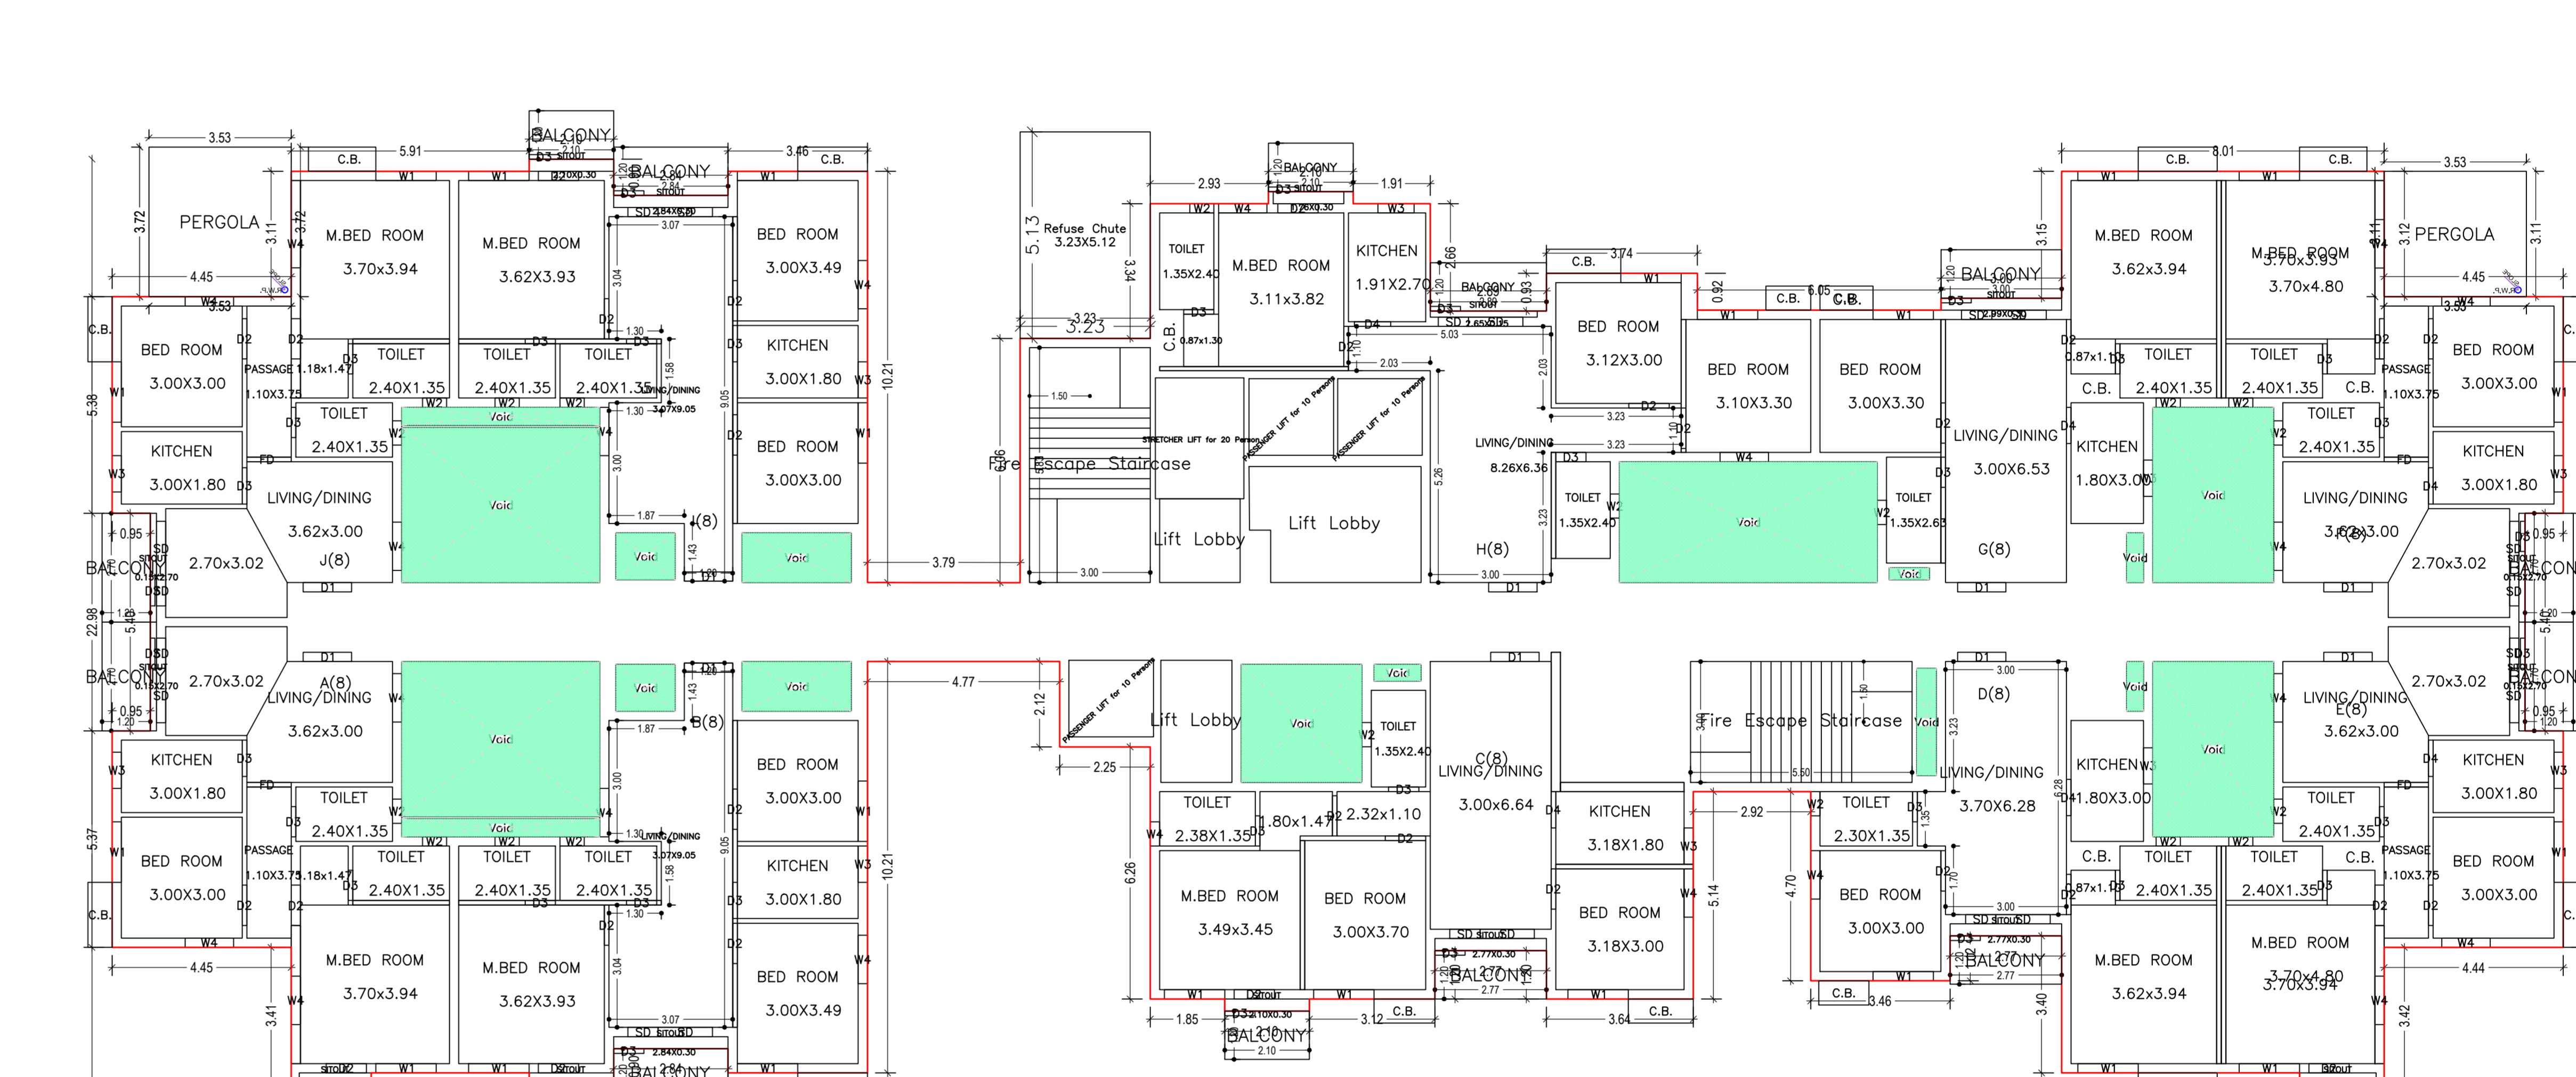

THIRTEENTH FLOOR PLAN (Proposed) (SCALE: 1:100)

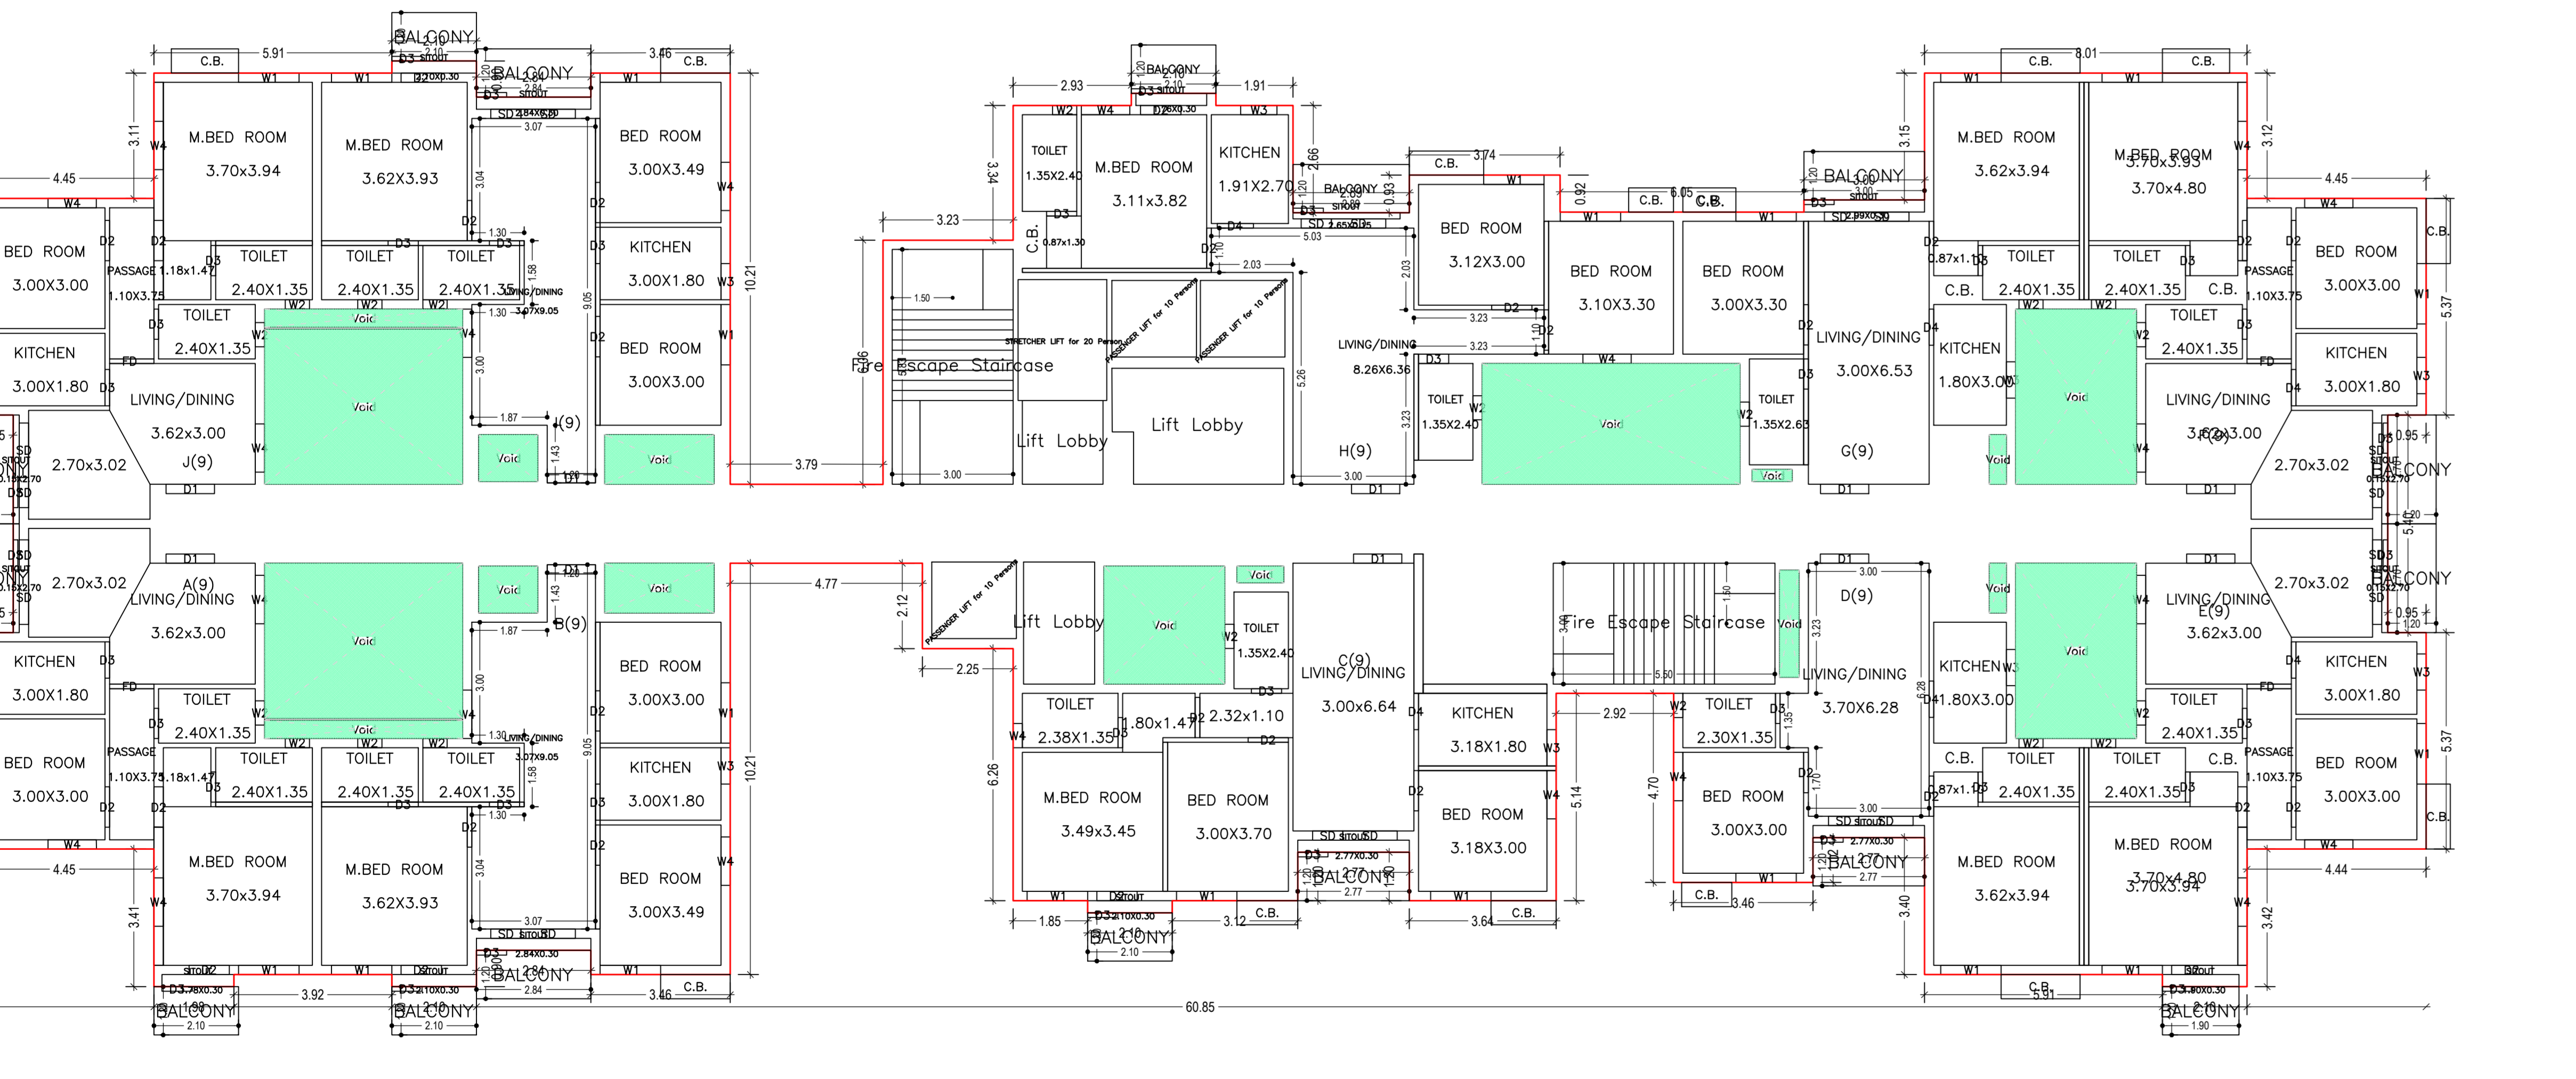


FOURTEENTH FLOOR PLAN (Proposed) (SCALE: 1:100)

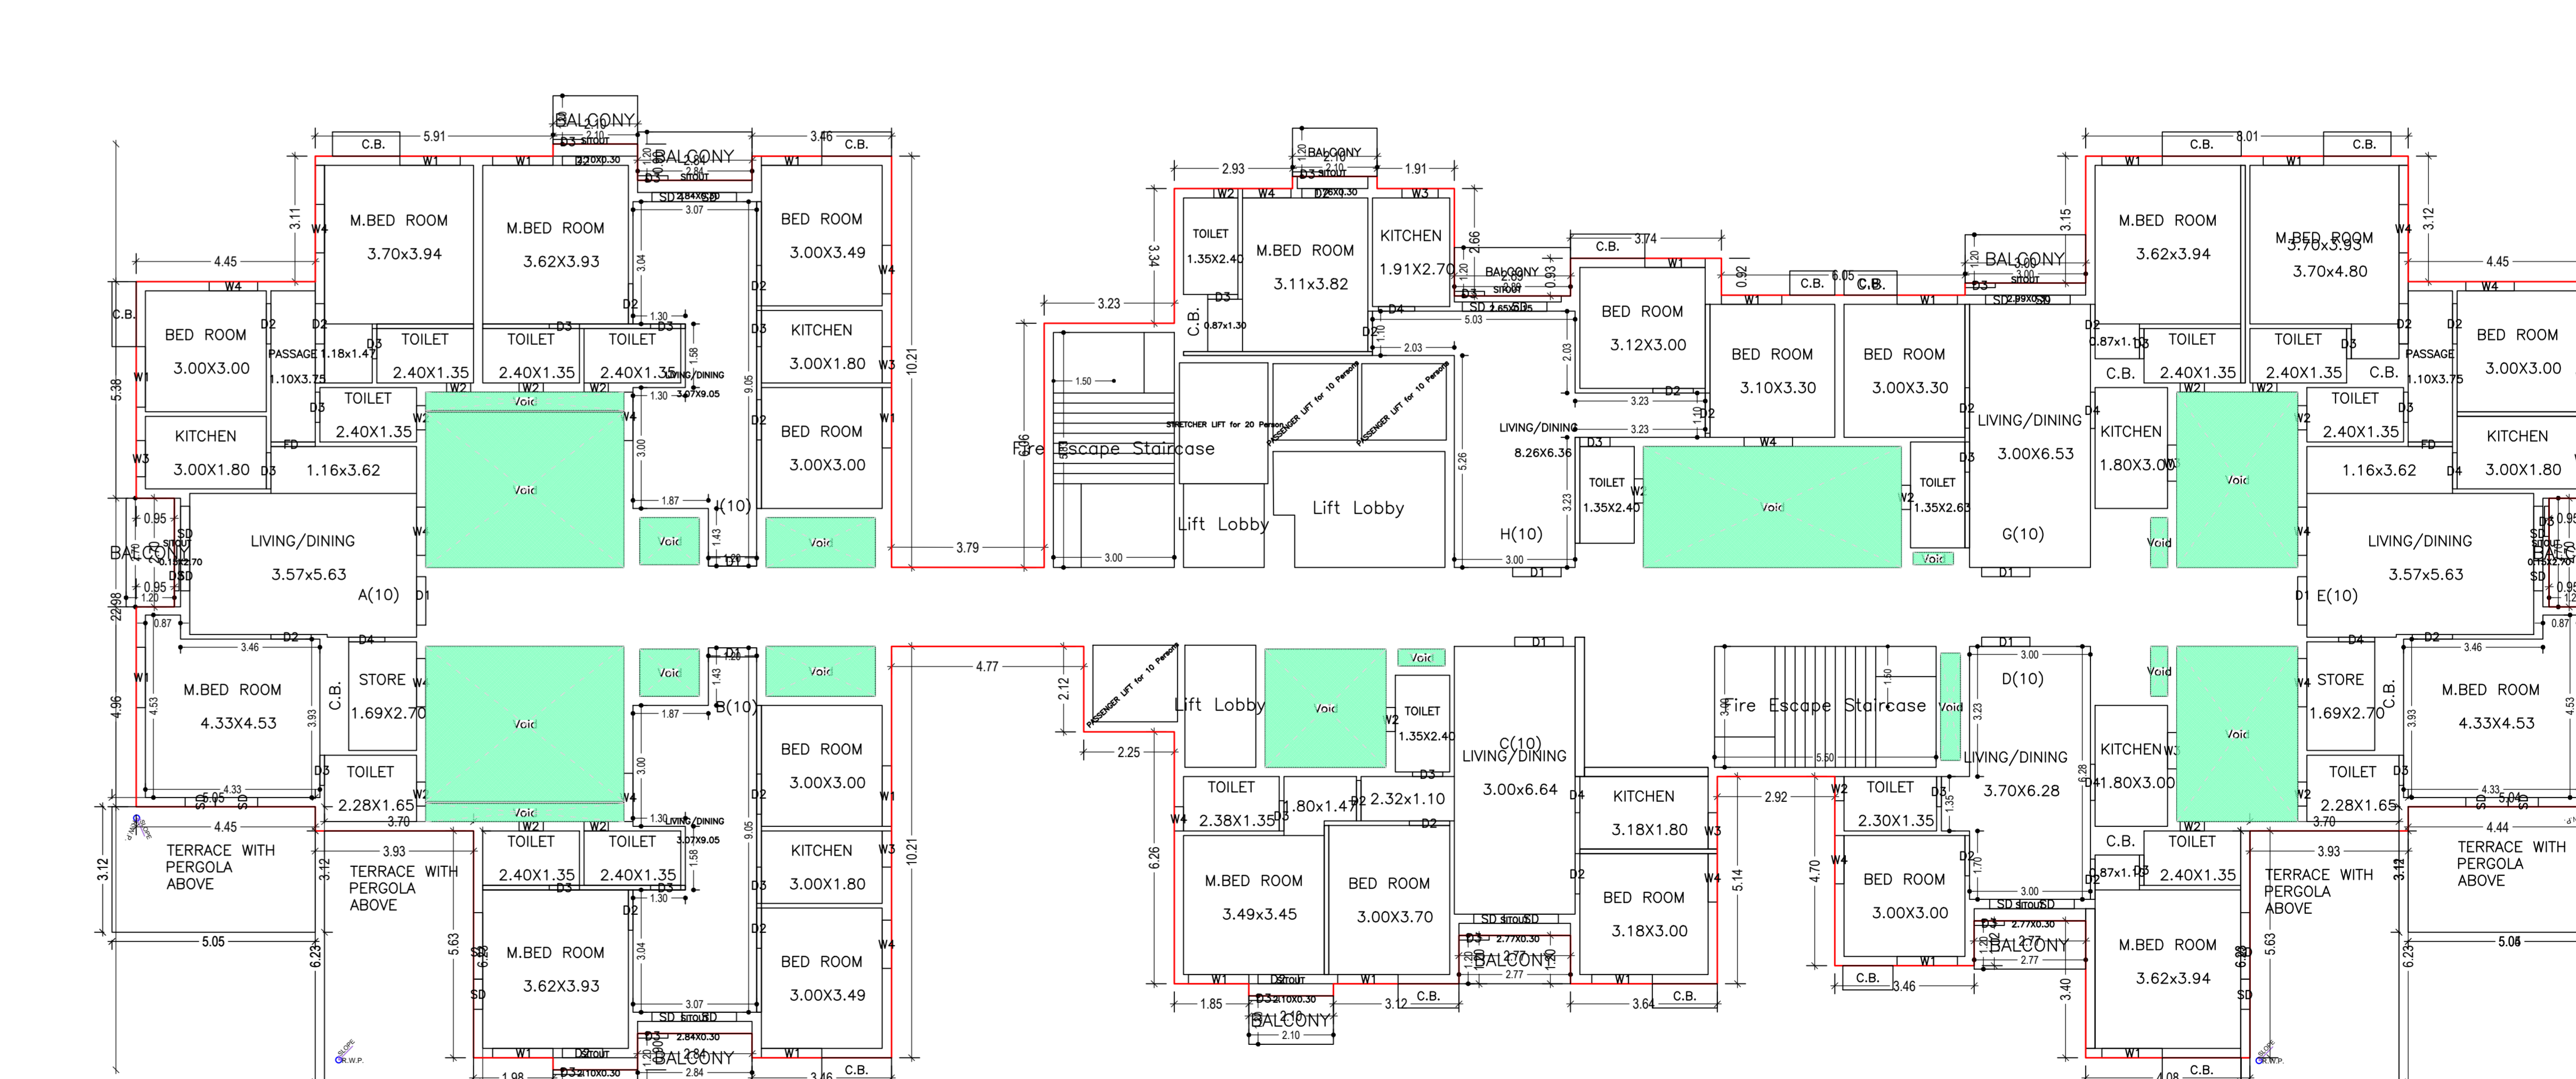


FIFTEENTH FLOOR PLAN (Proposed) (SCALE: 1:100)


Proposed Basic Information	JANGARH012017021
Owner Name	M. S. RANAN PROPERTY PROJECT PVT. LTD.
Plot No	102/17.4.23, 118/1/34, 38.4.4
Plot No	102/17.4.23, 118/1/34, 38.4.4, 118/1/34, 38.4.4
Usage Name	Residence
State	Goa

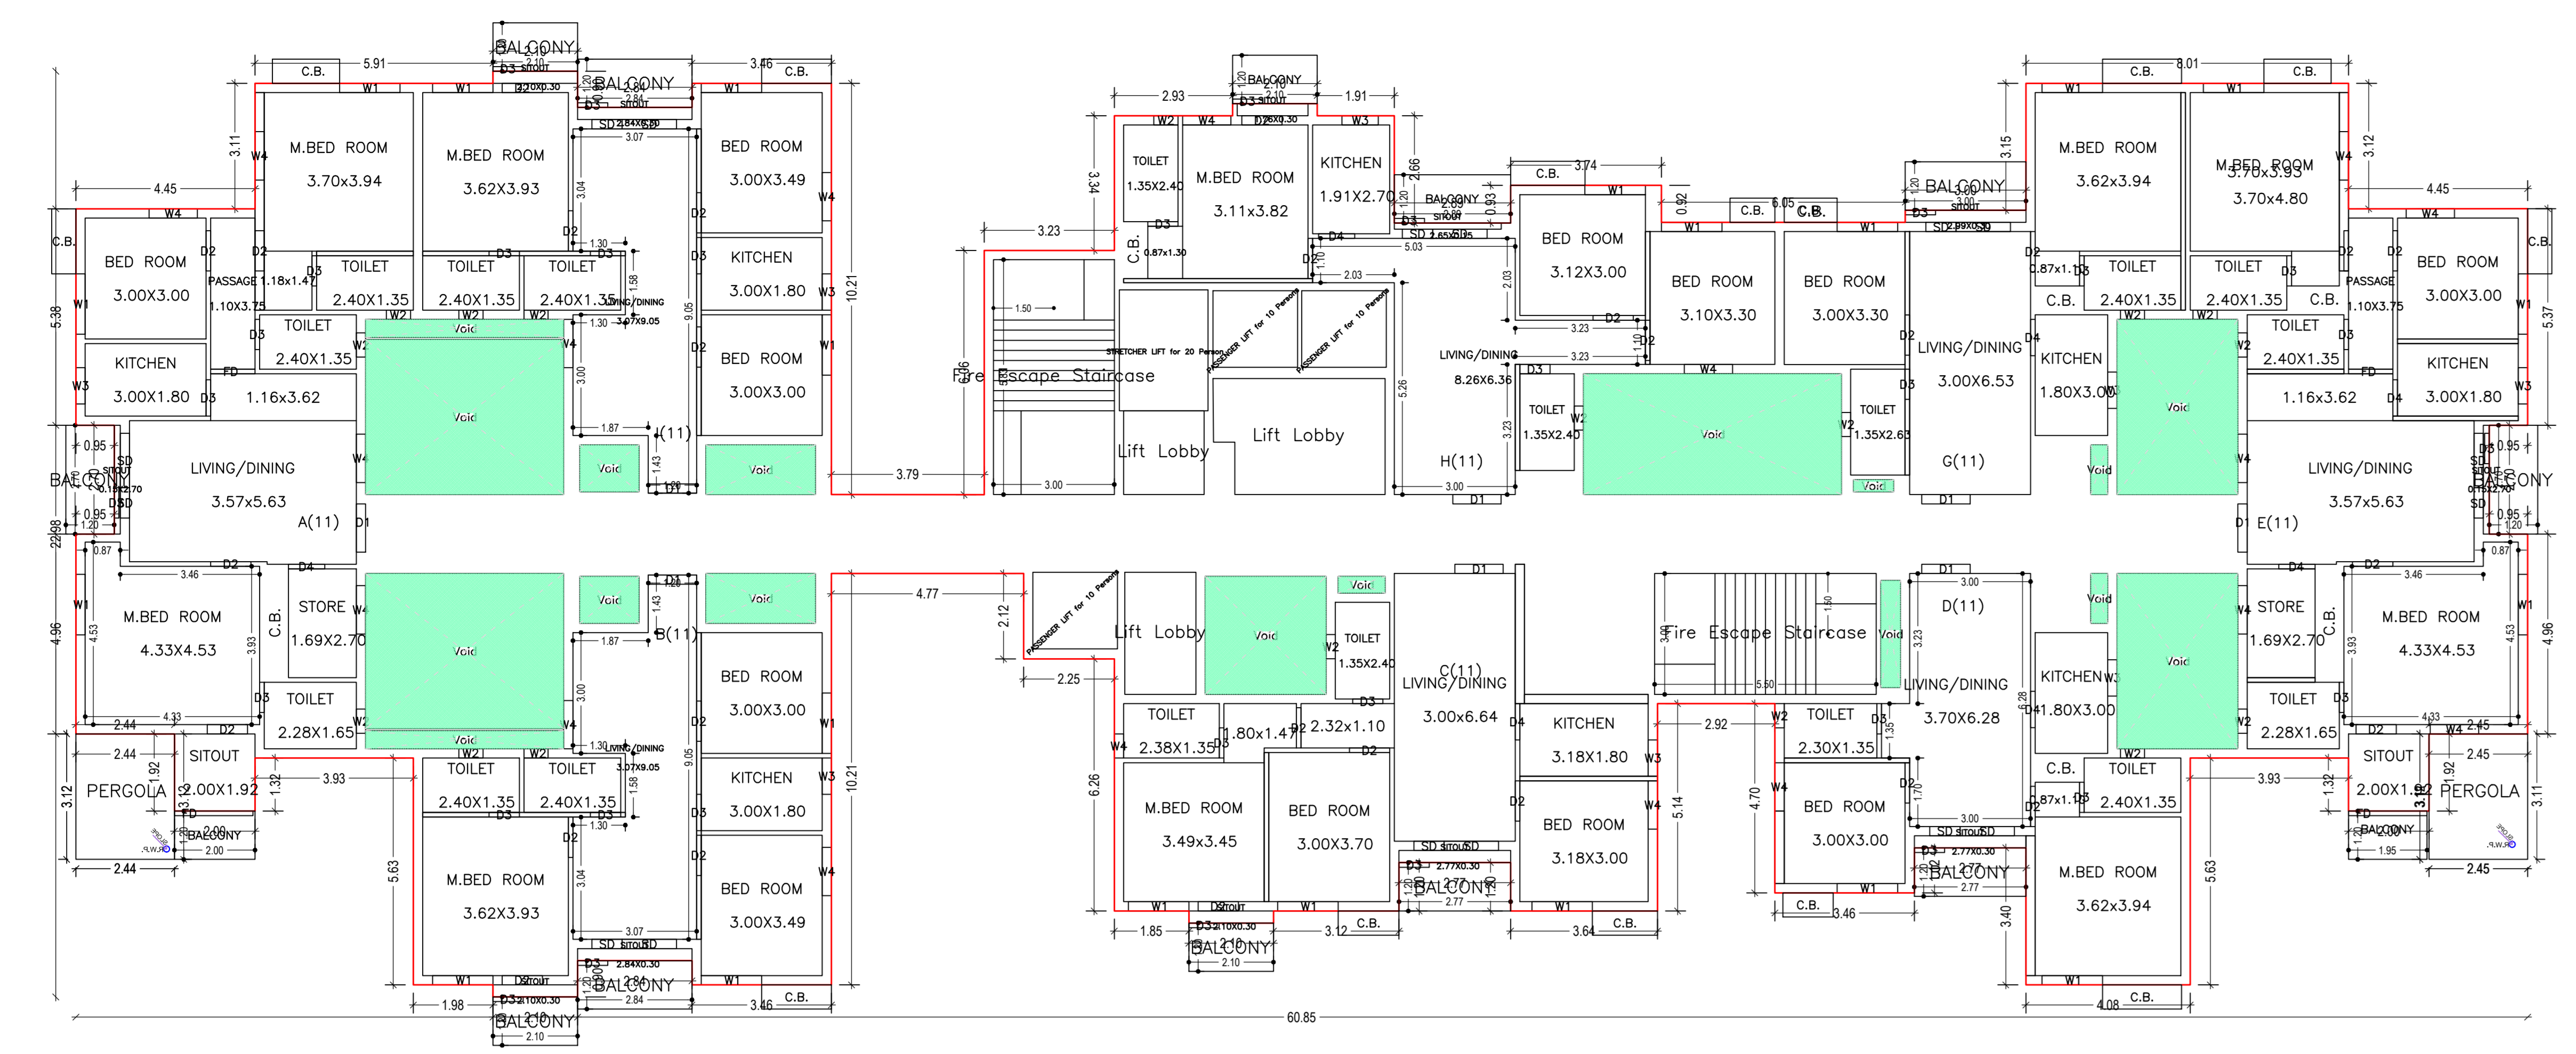


SIXTEENTH FLOOR PLAN (Proposed) (SCALE 1:100)

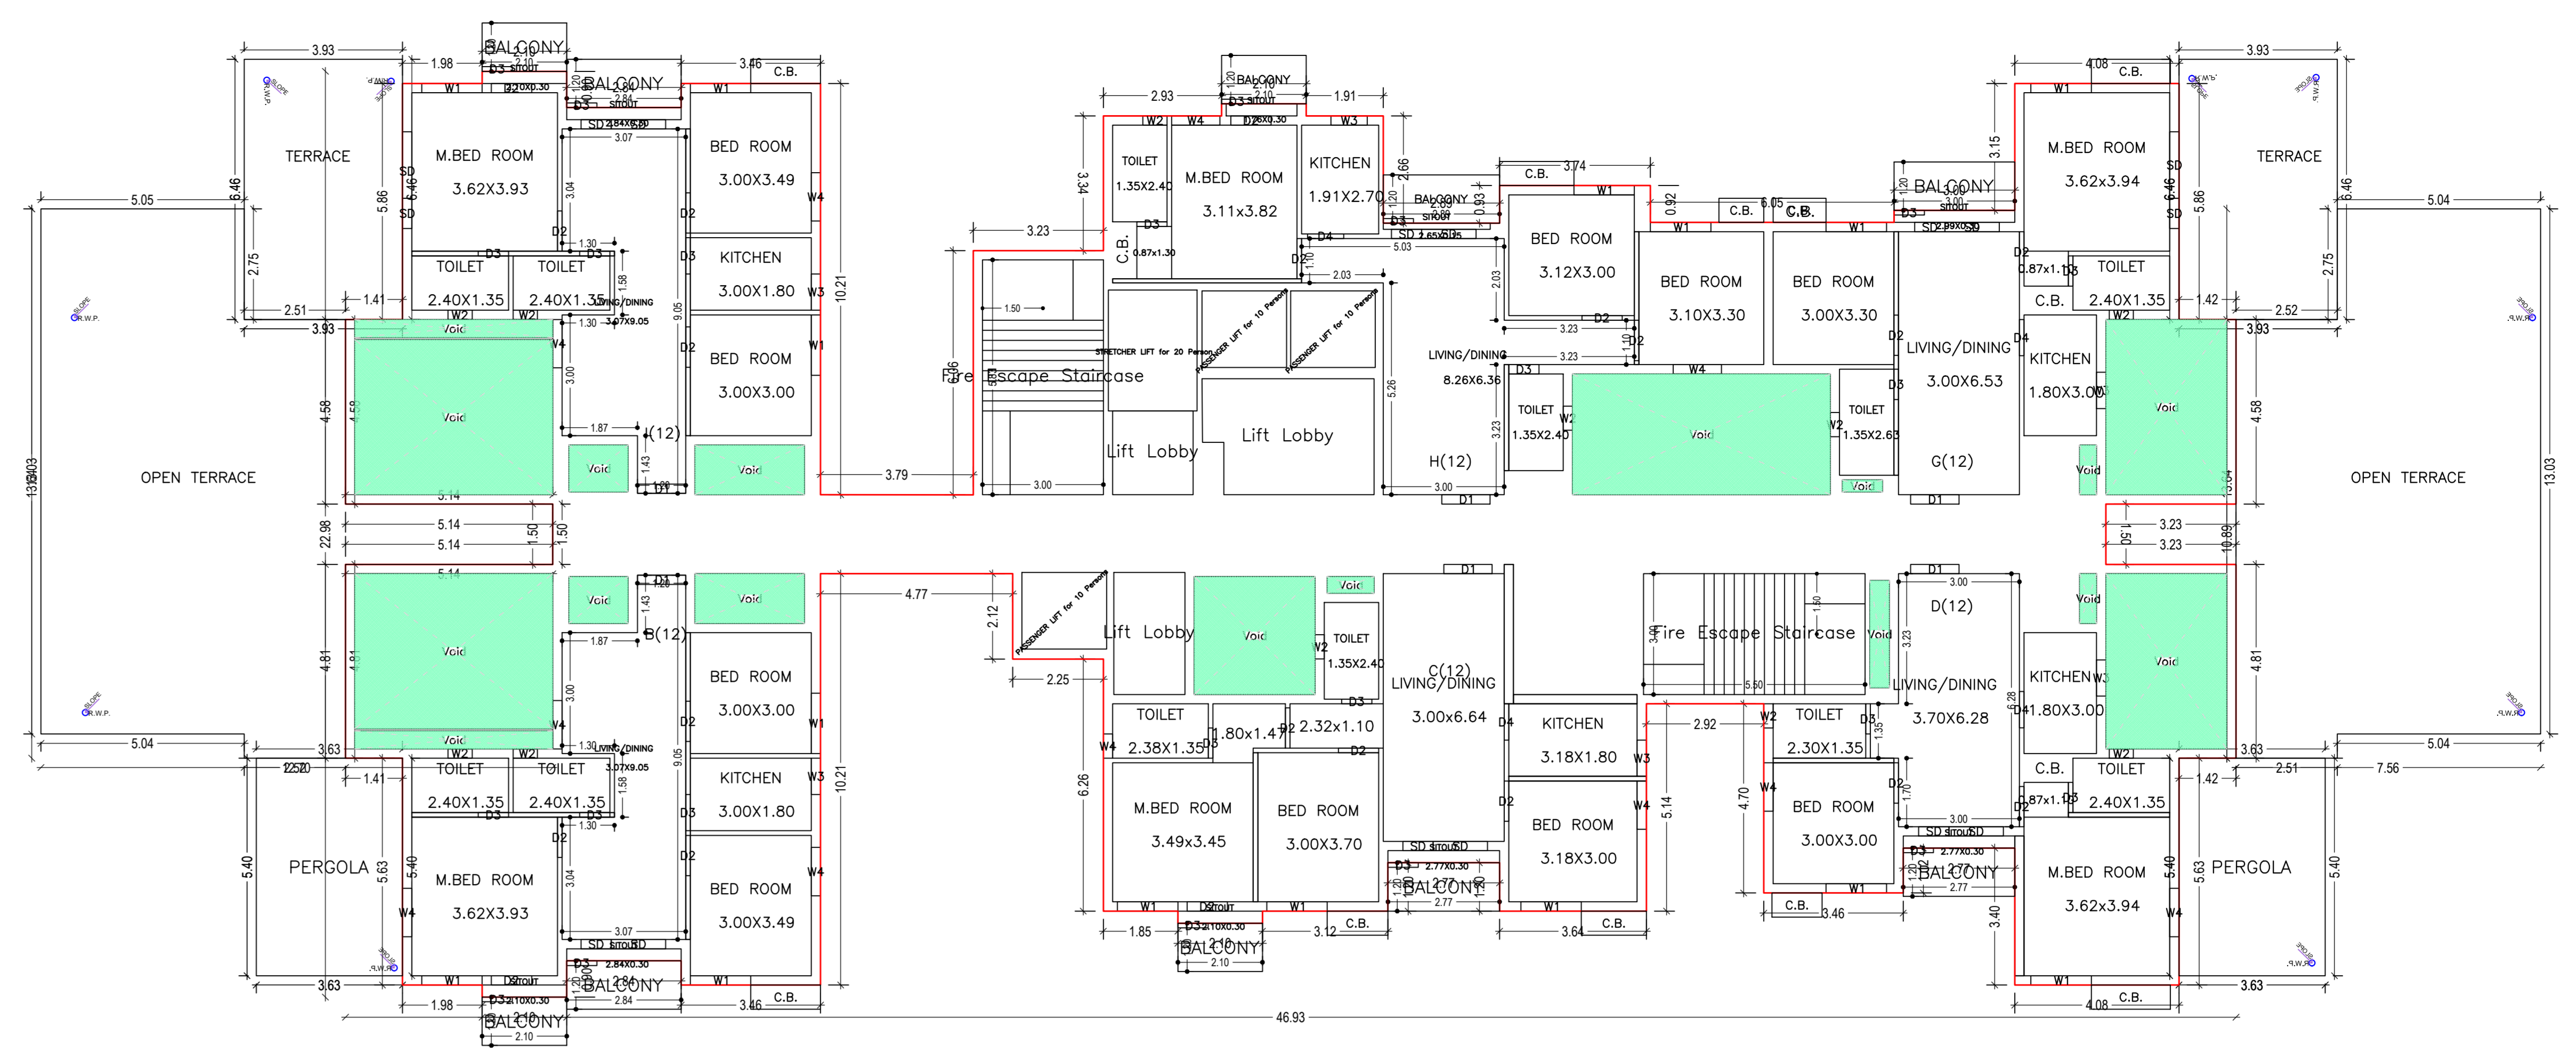


SEVENTEENTH FLOOR PLAN (Proposed) (SCALE 1:100)

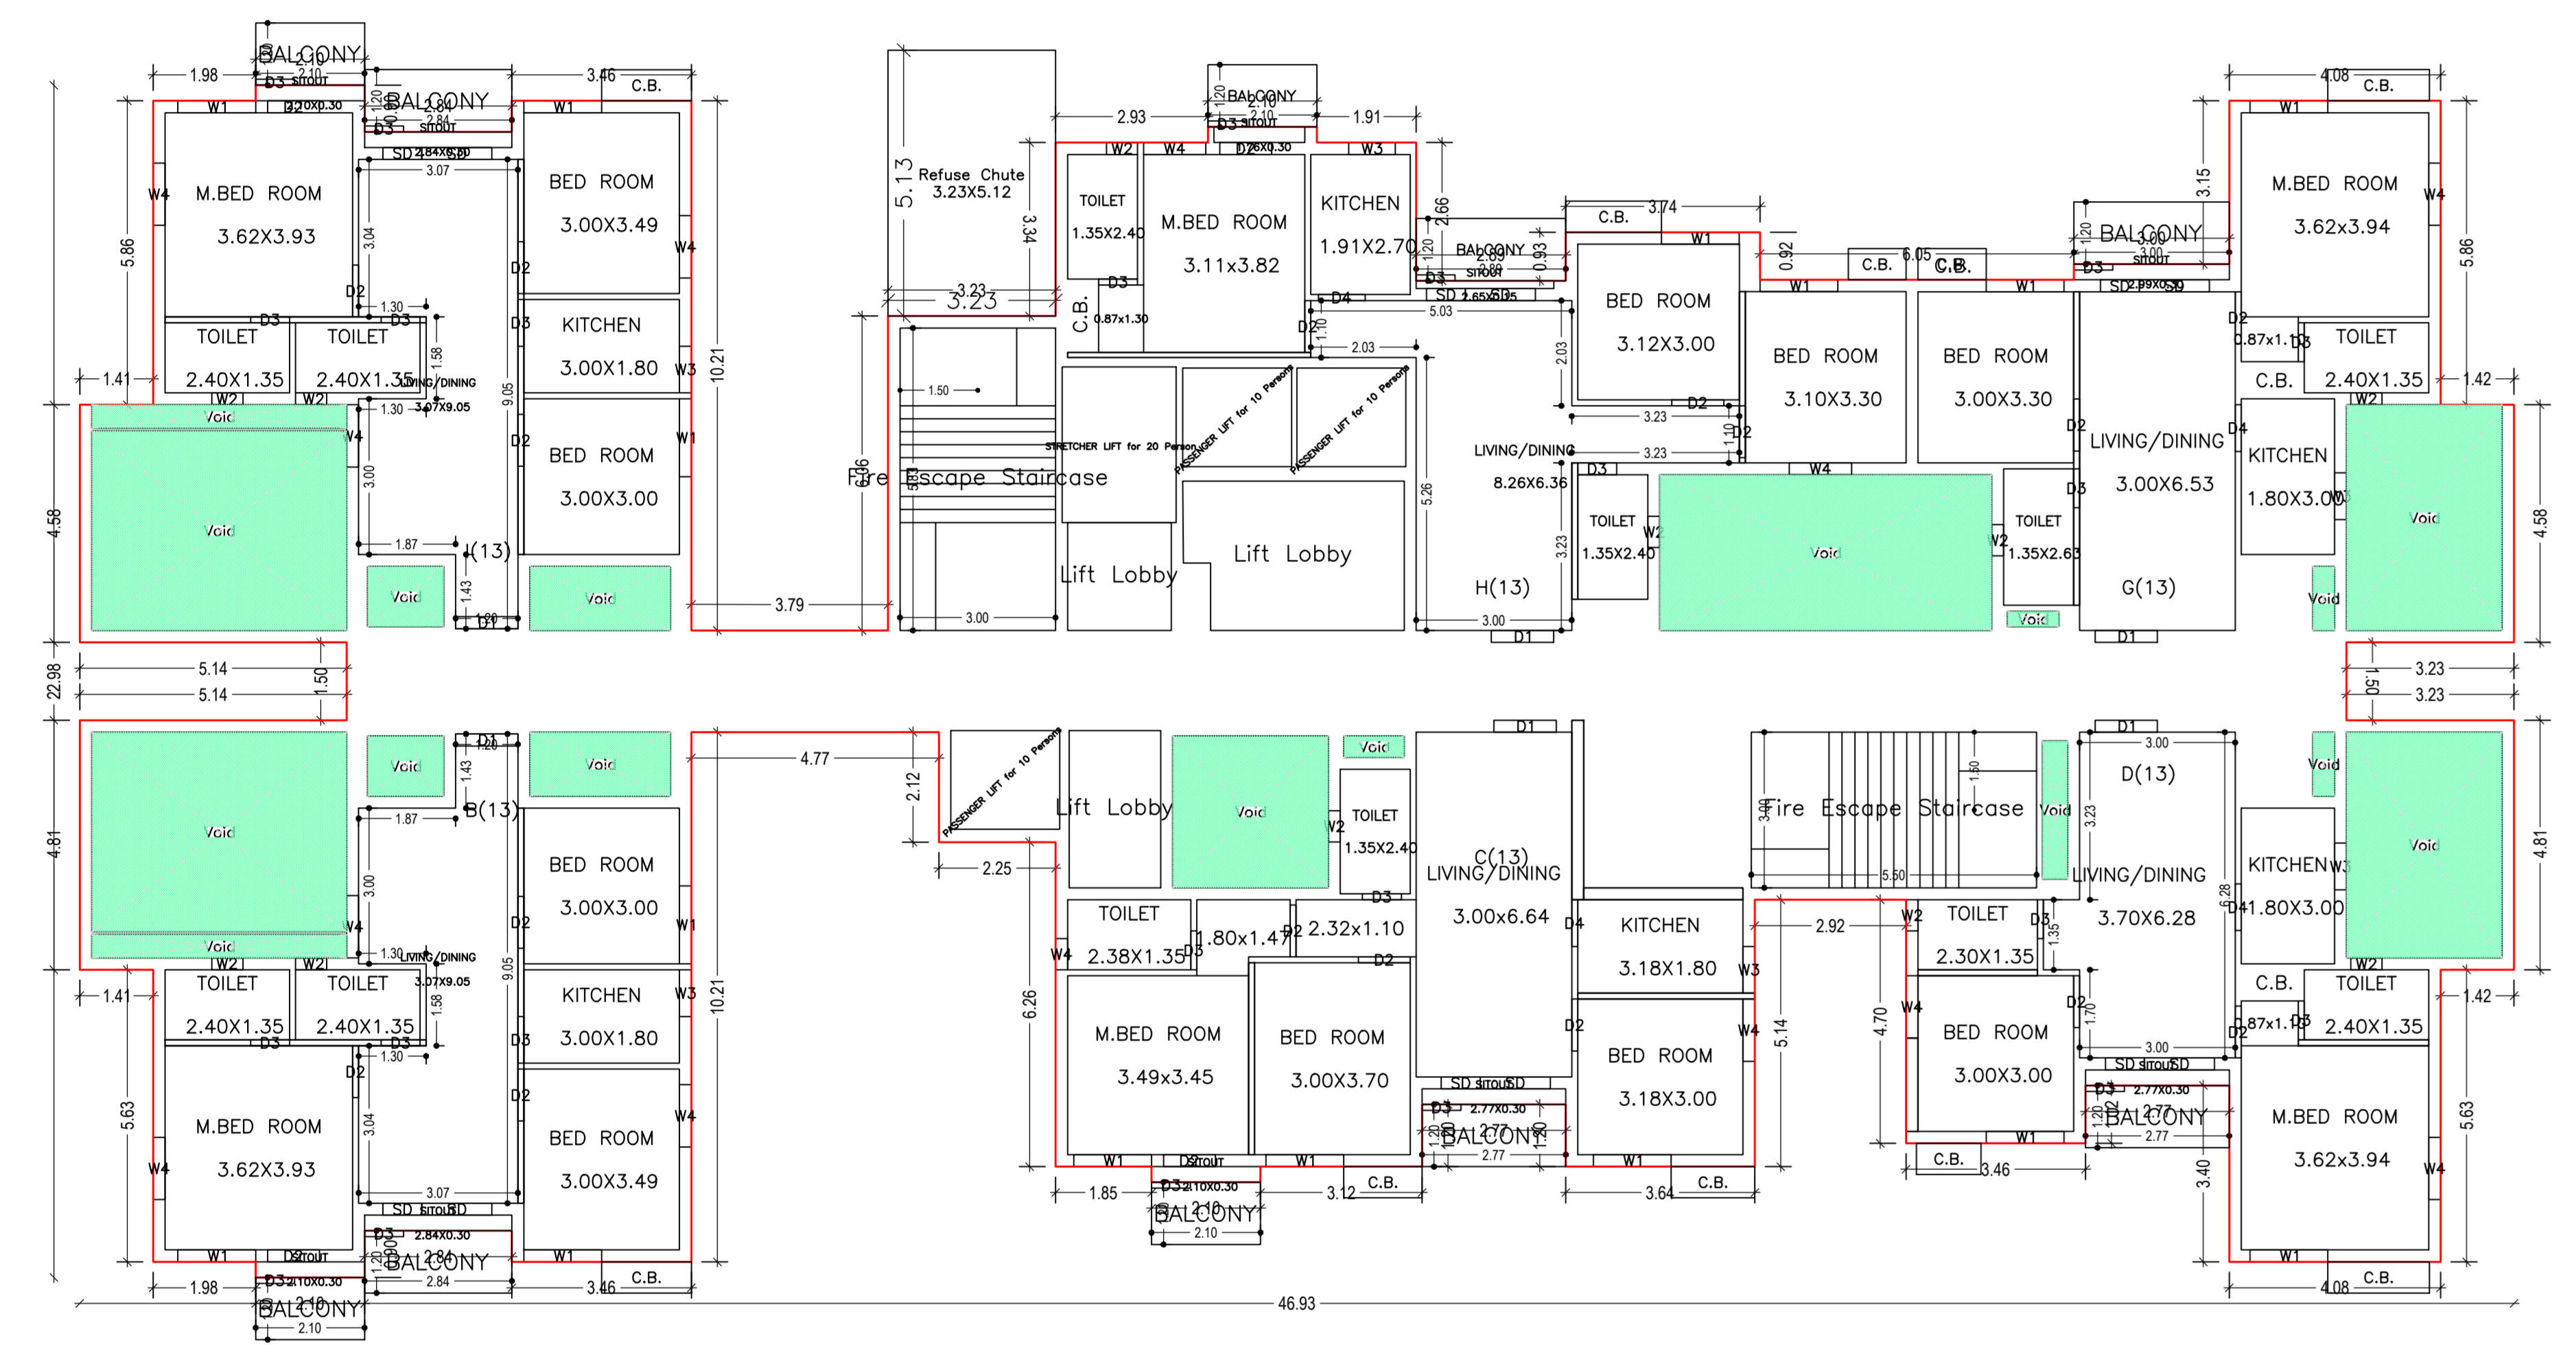


EIGHTEENTH FLOOR PLAN (Proposed) (SCALE 1:100)

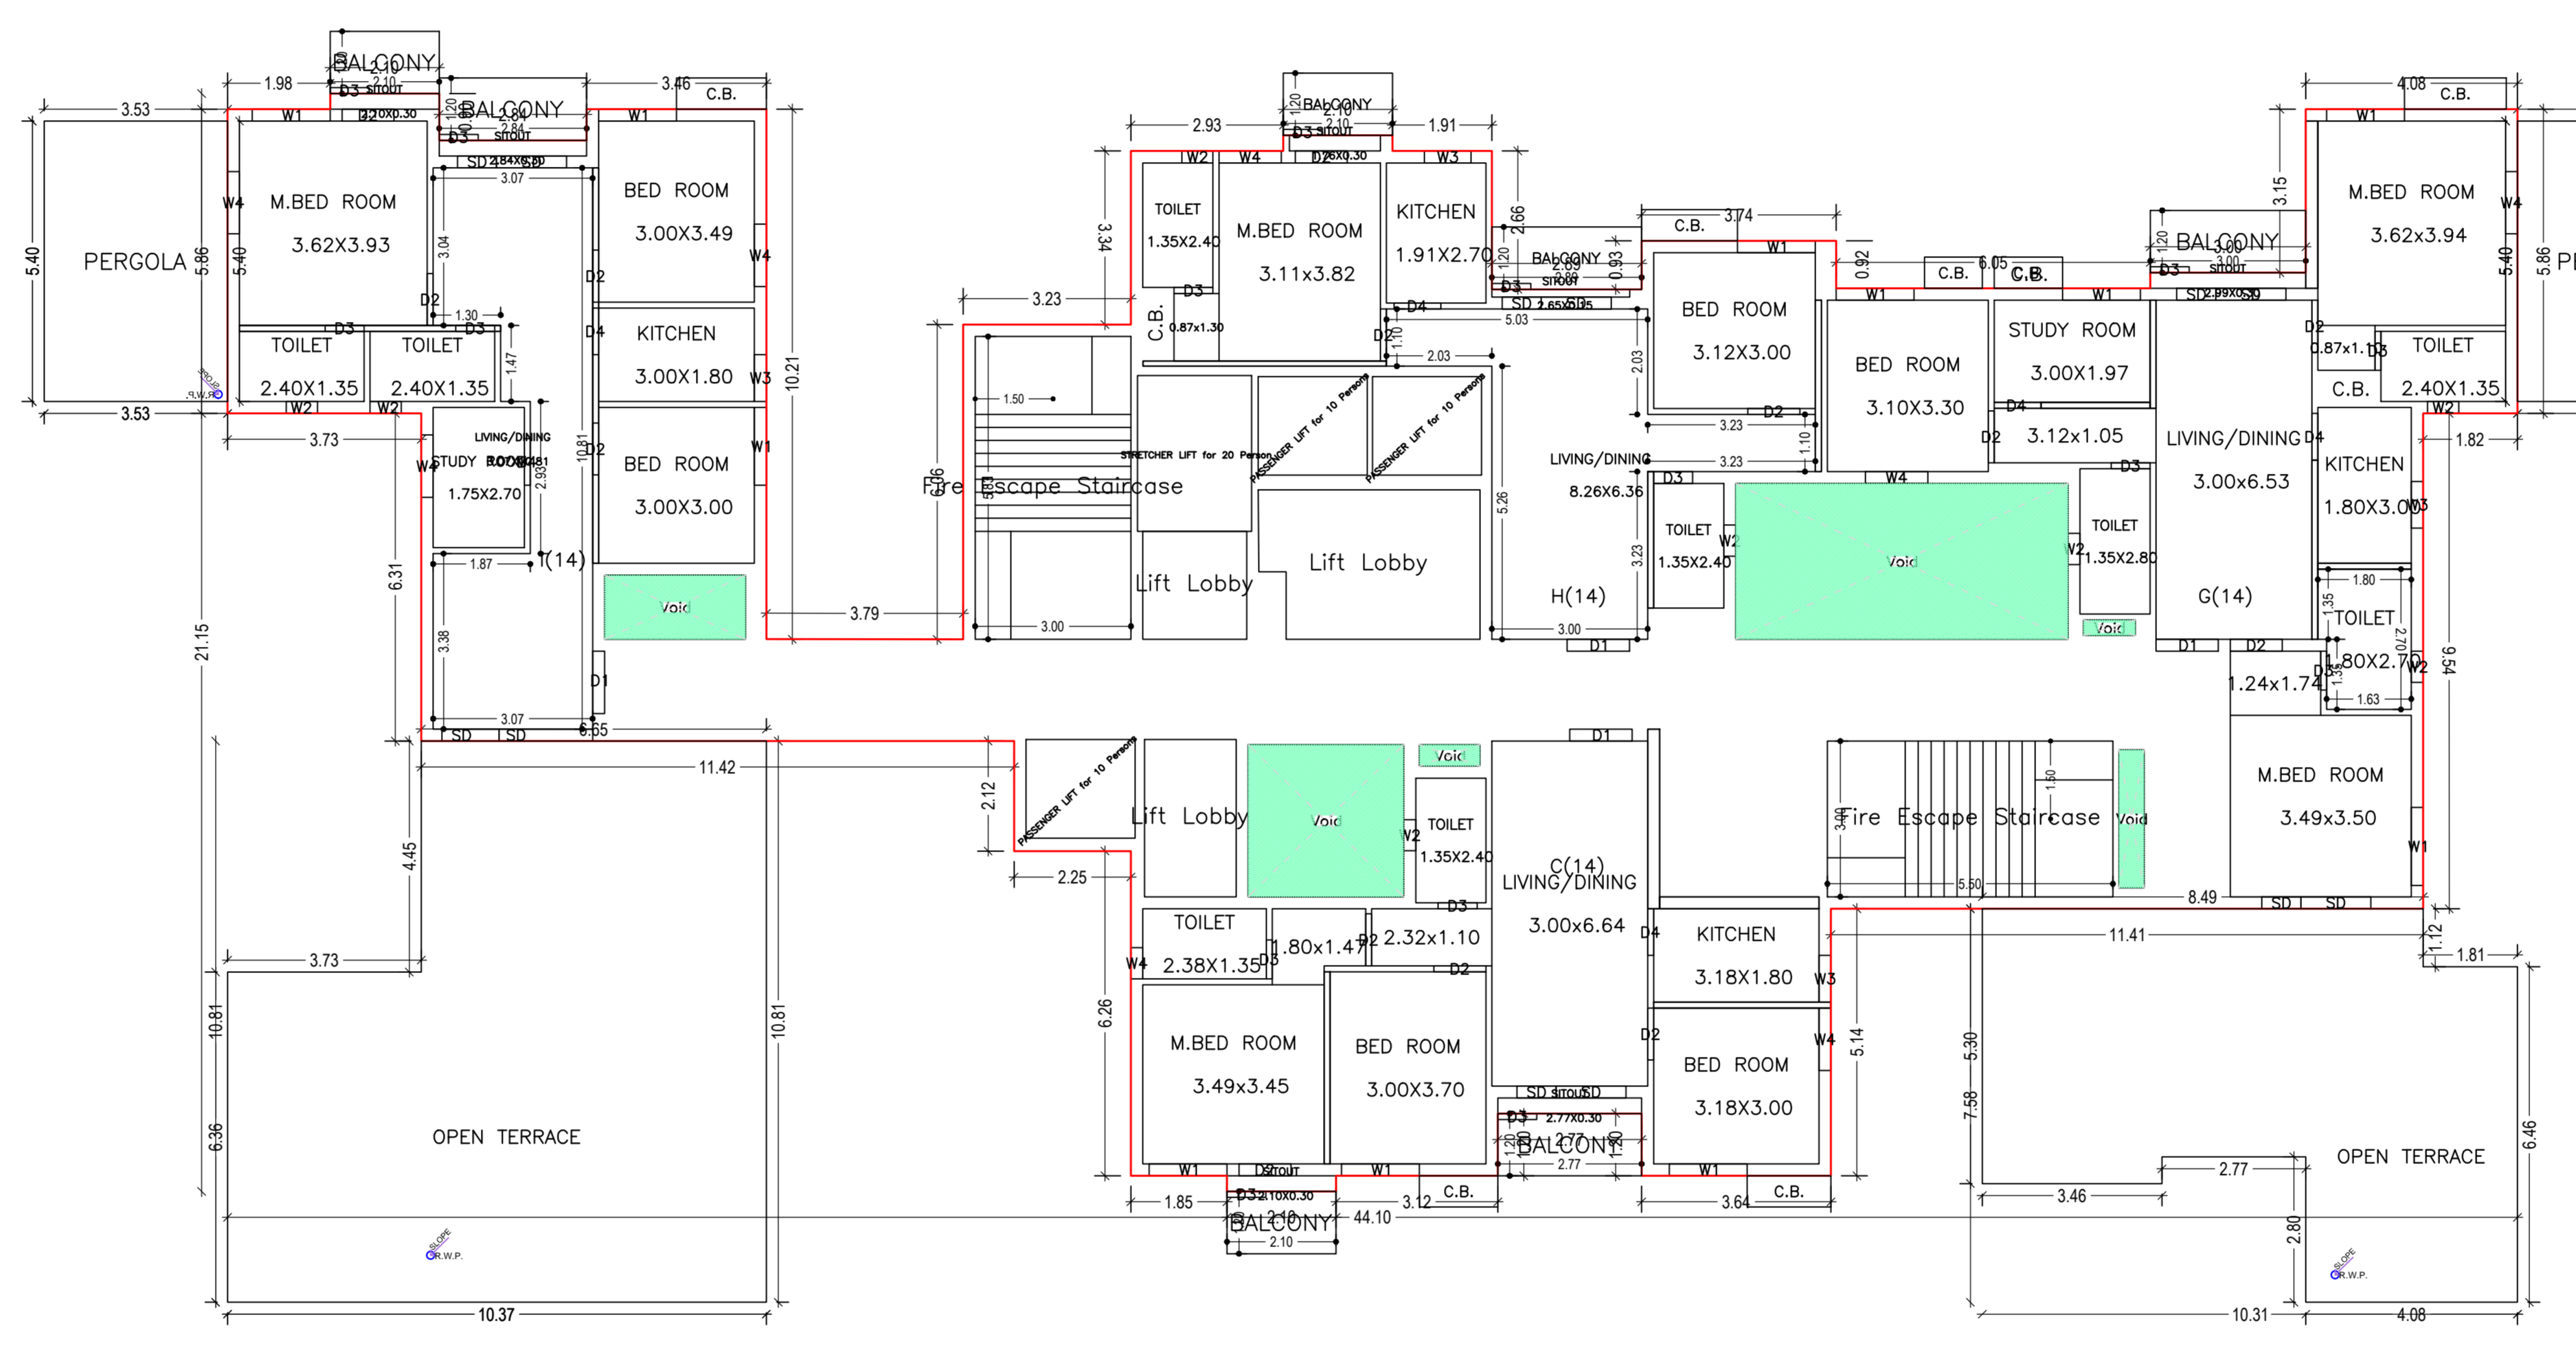


NINETEENTH FLOOR PLAN (Proposed) (SCALE 1:100)

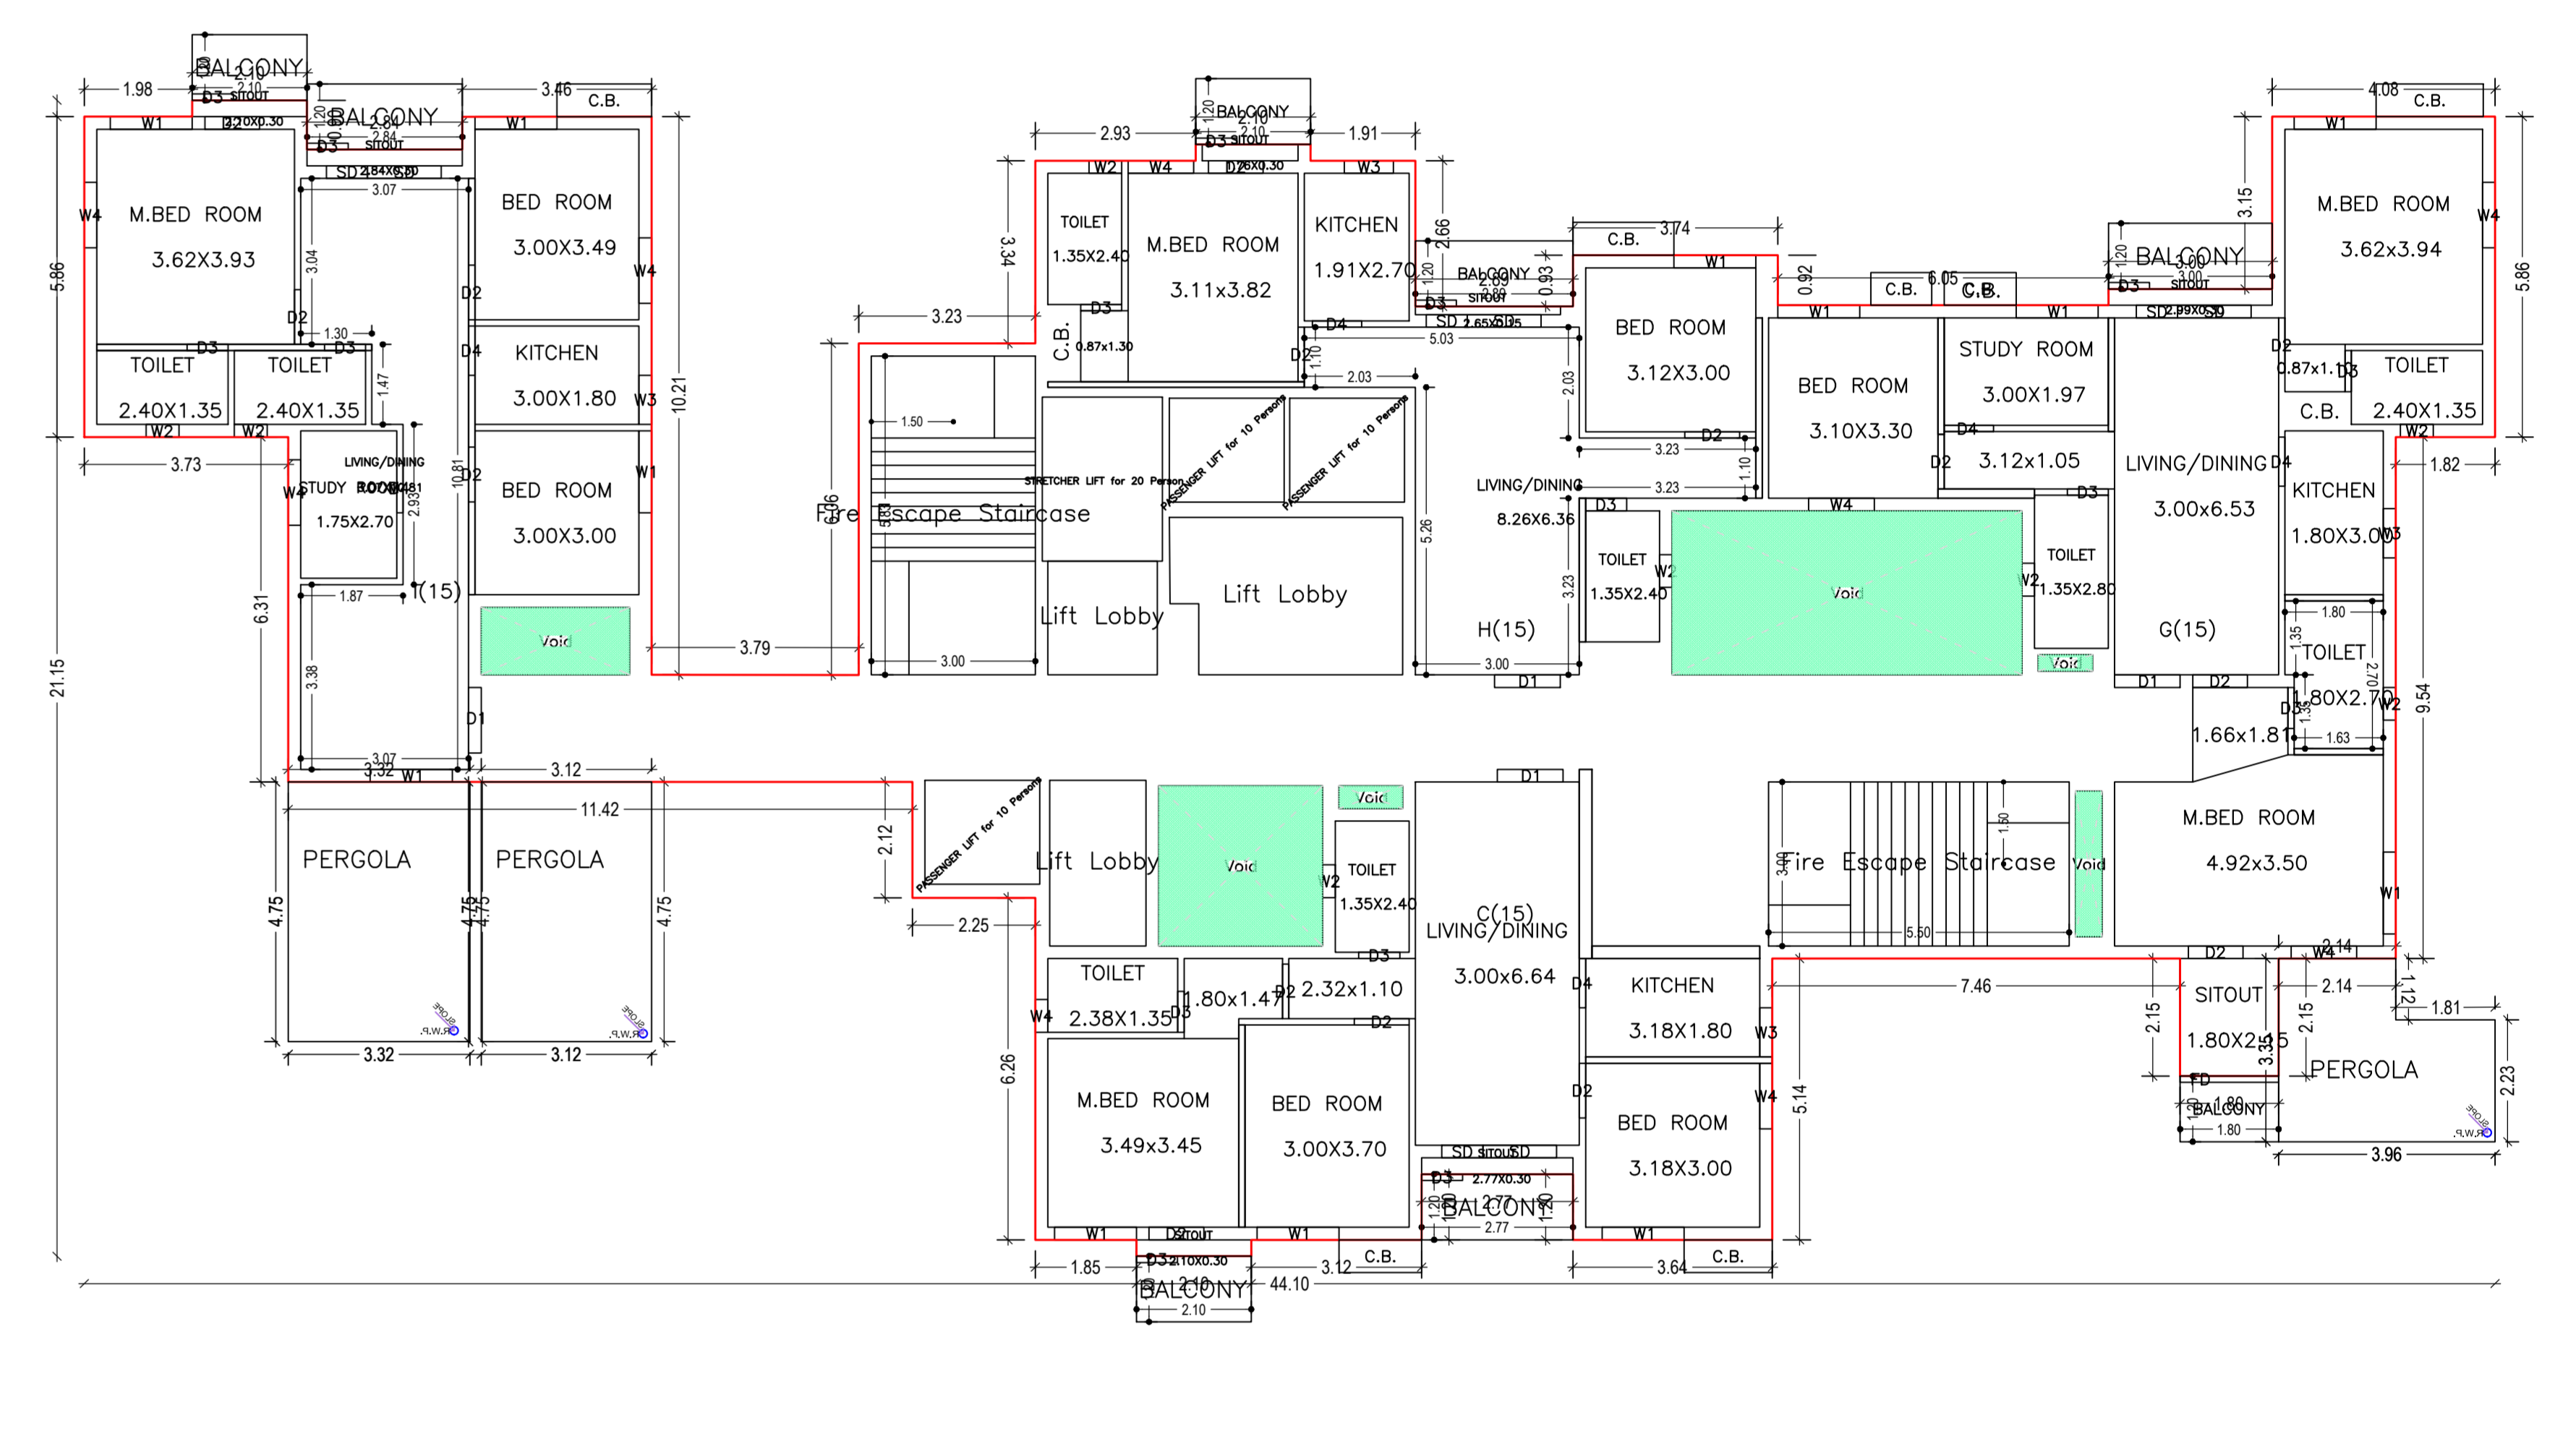


TWENTIETH FLOOR PLAN (Proposed) (SCALE 1:100)

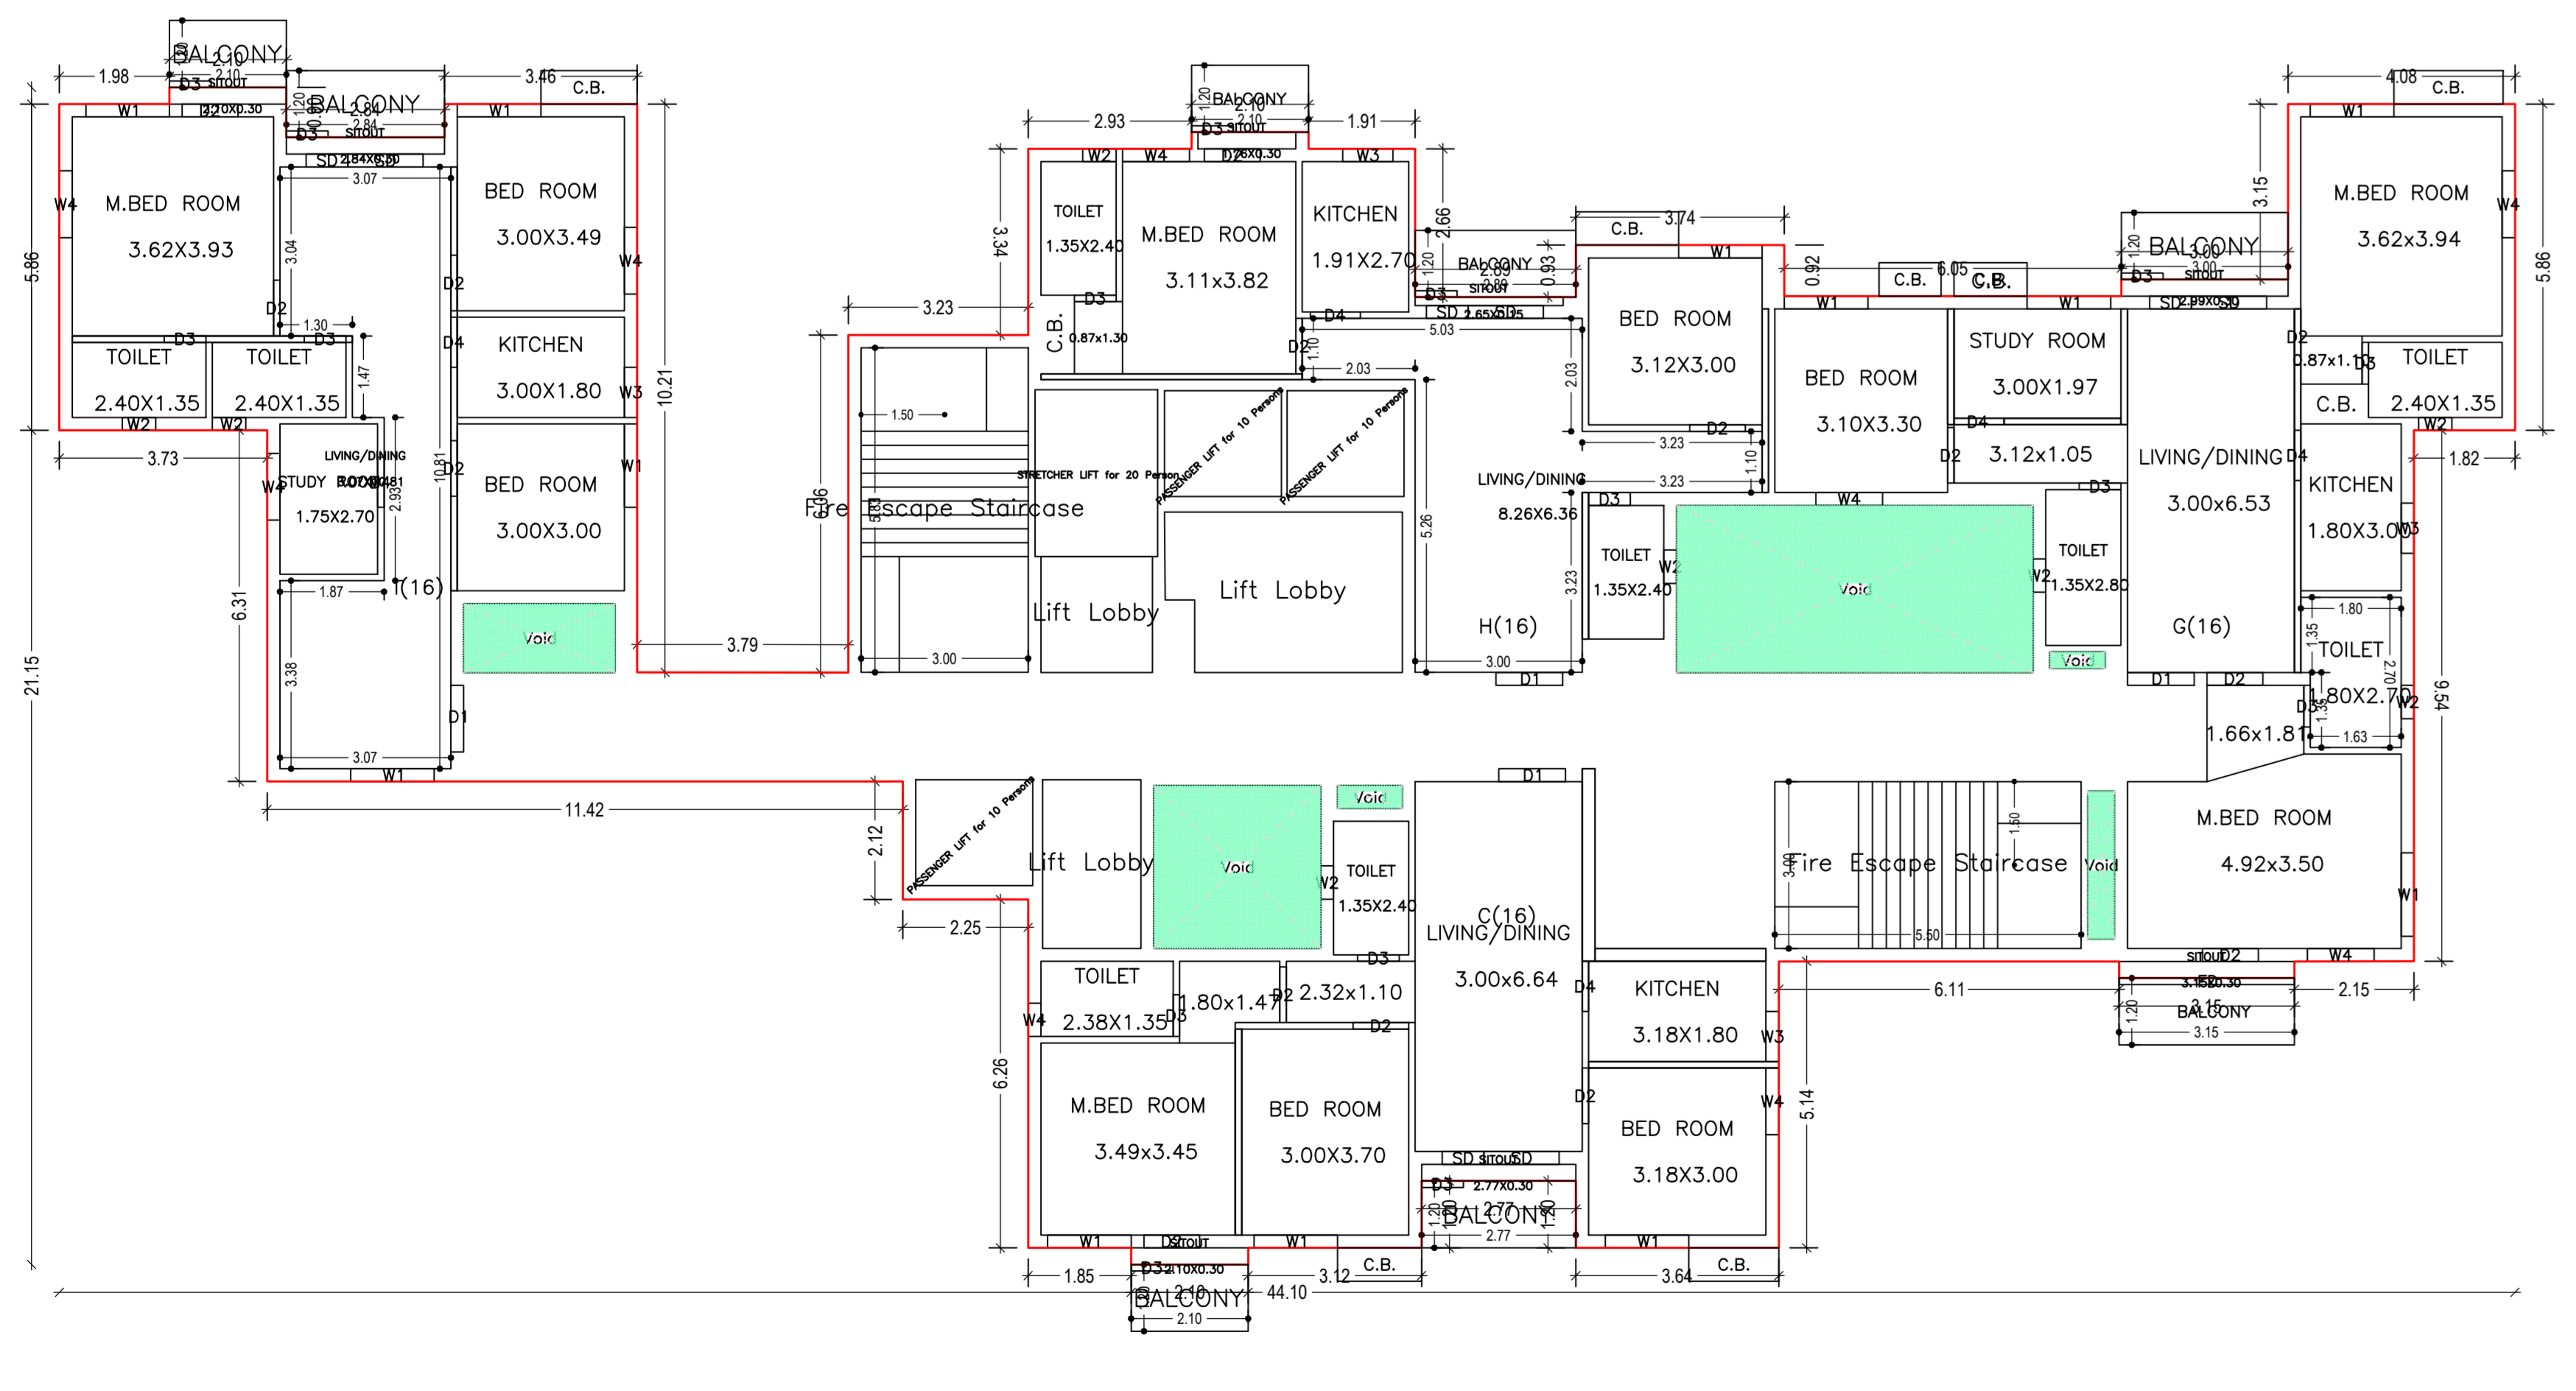


TWENTYFIRST FLOOR PLAN (Proposed) (SCALE 1:100)

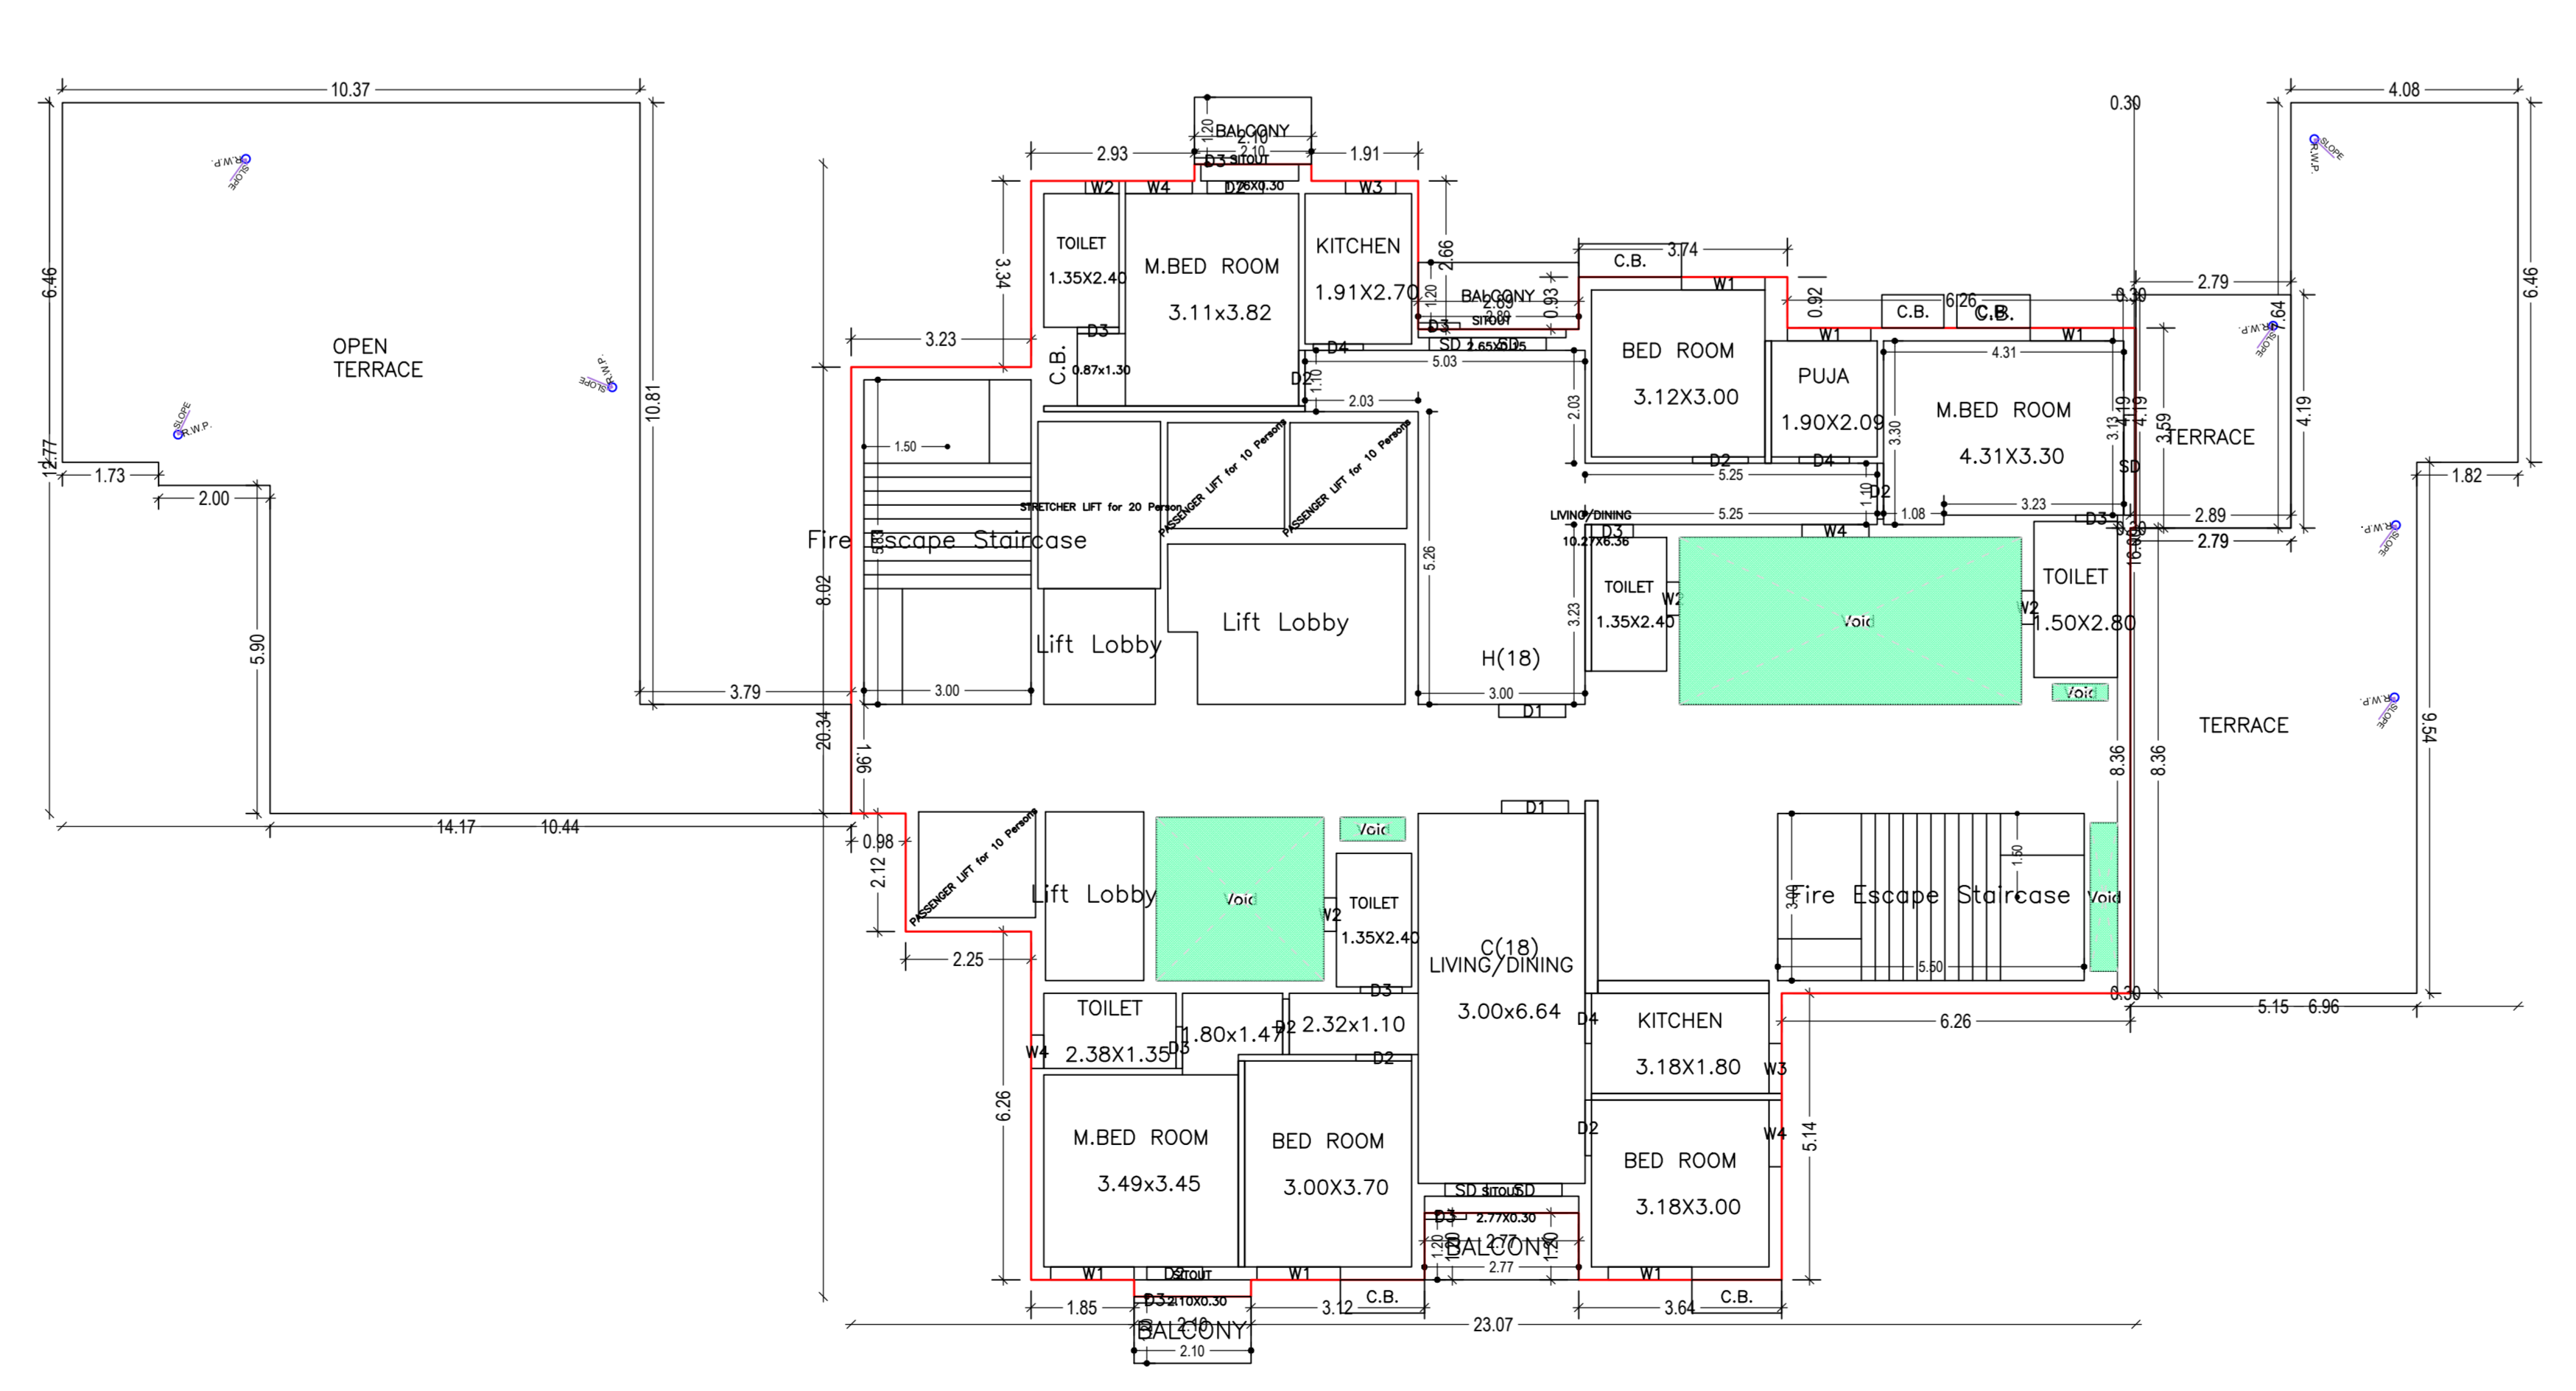

TWENTYSECOND FLOOR PLAN (Proposed) (SCALE 1:100)

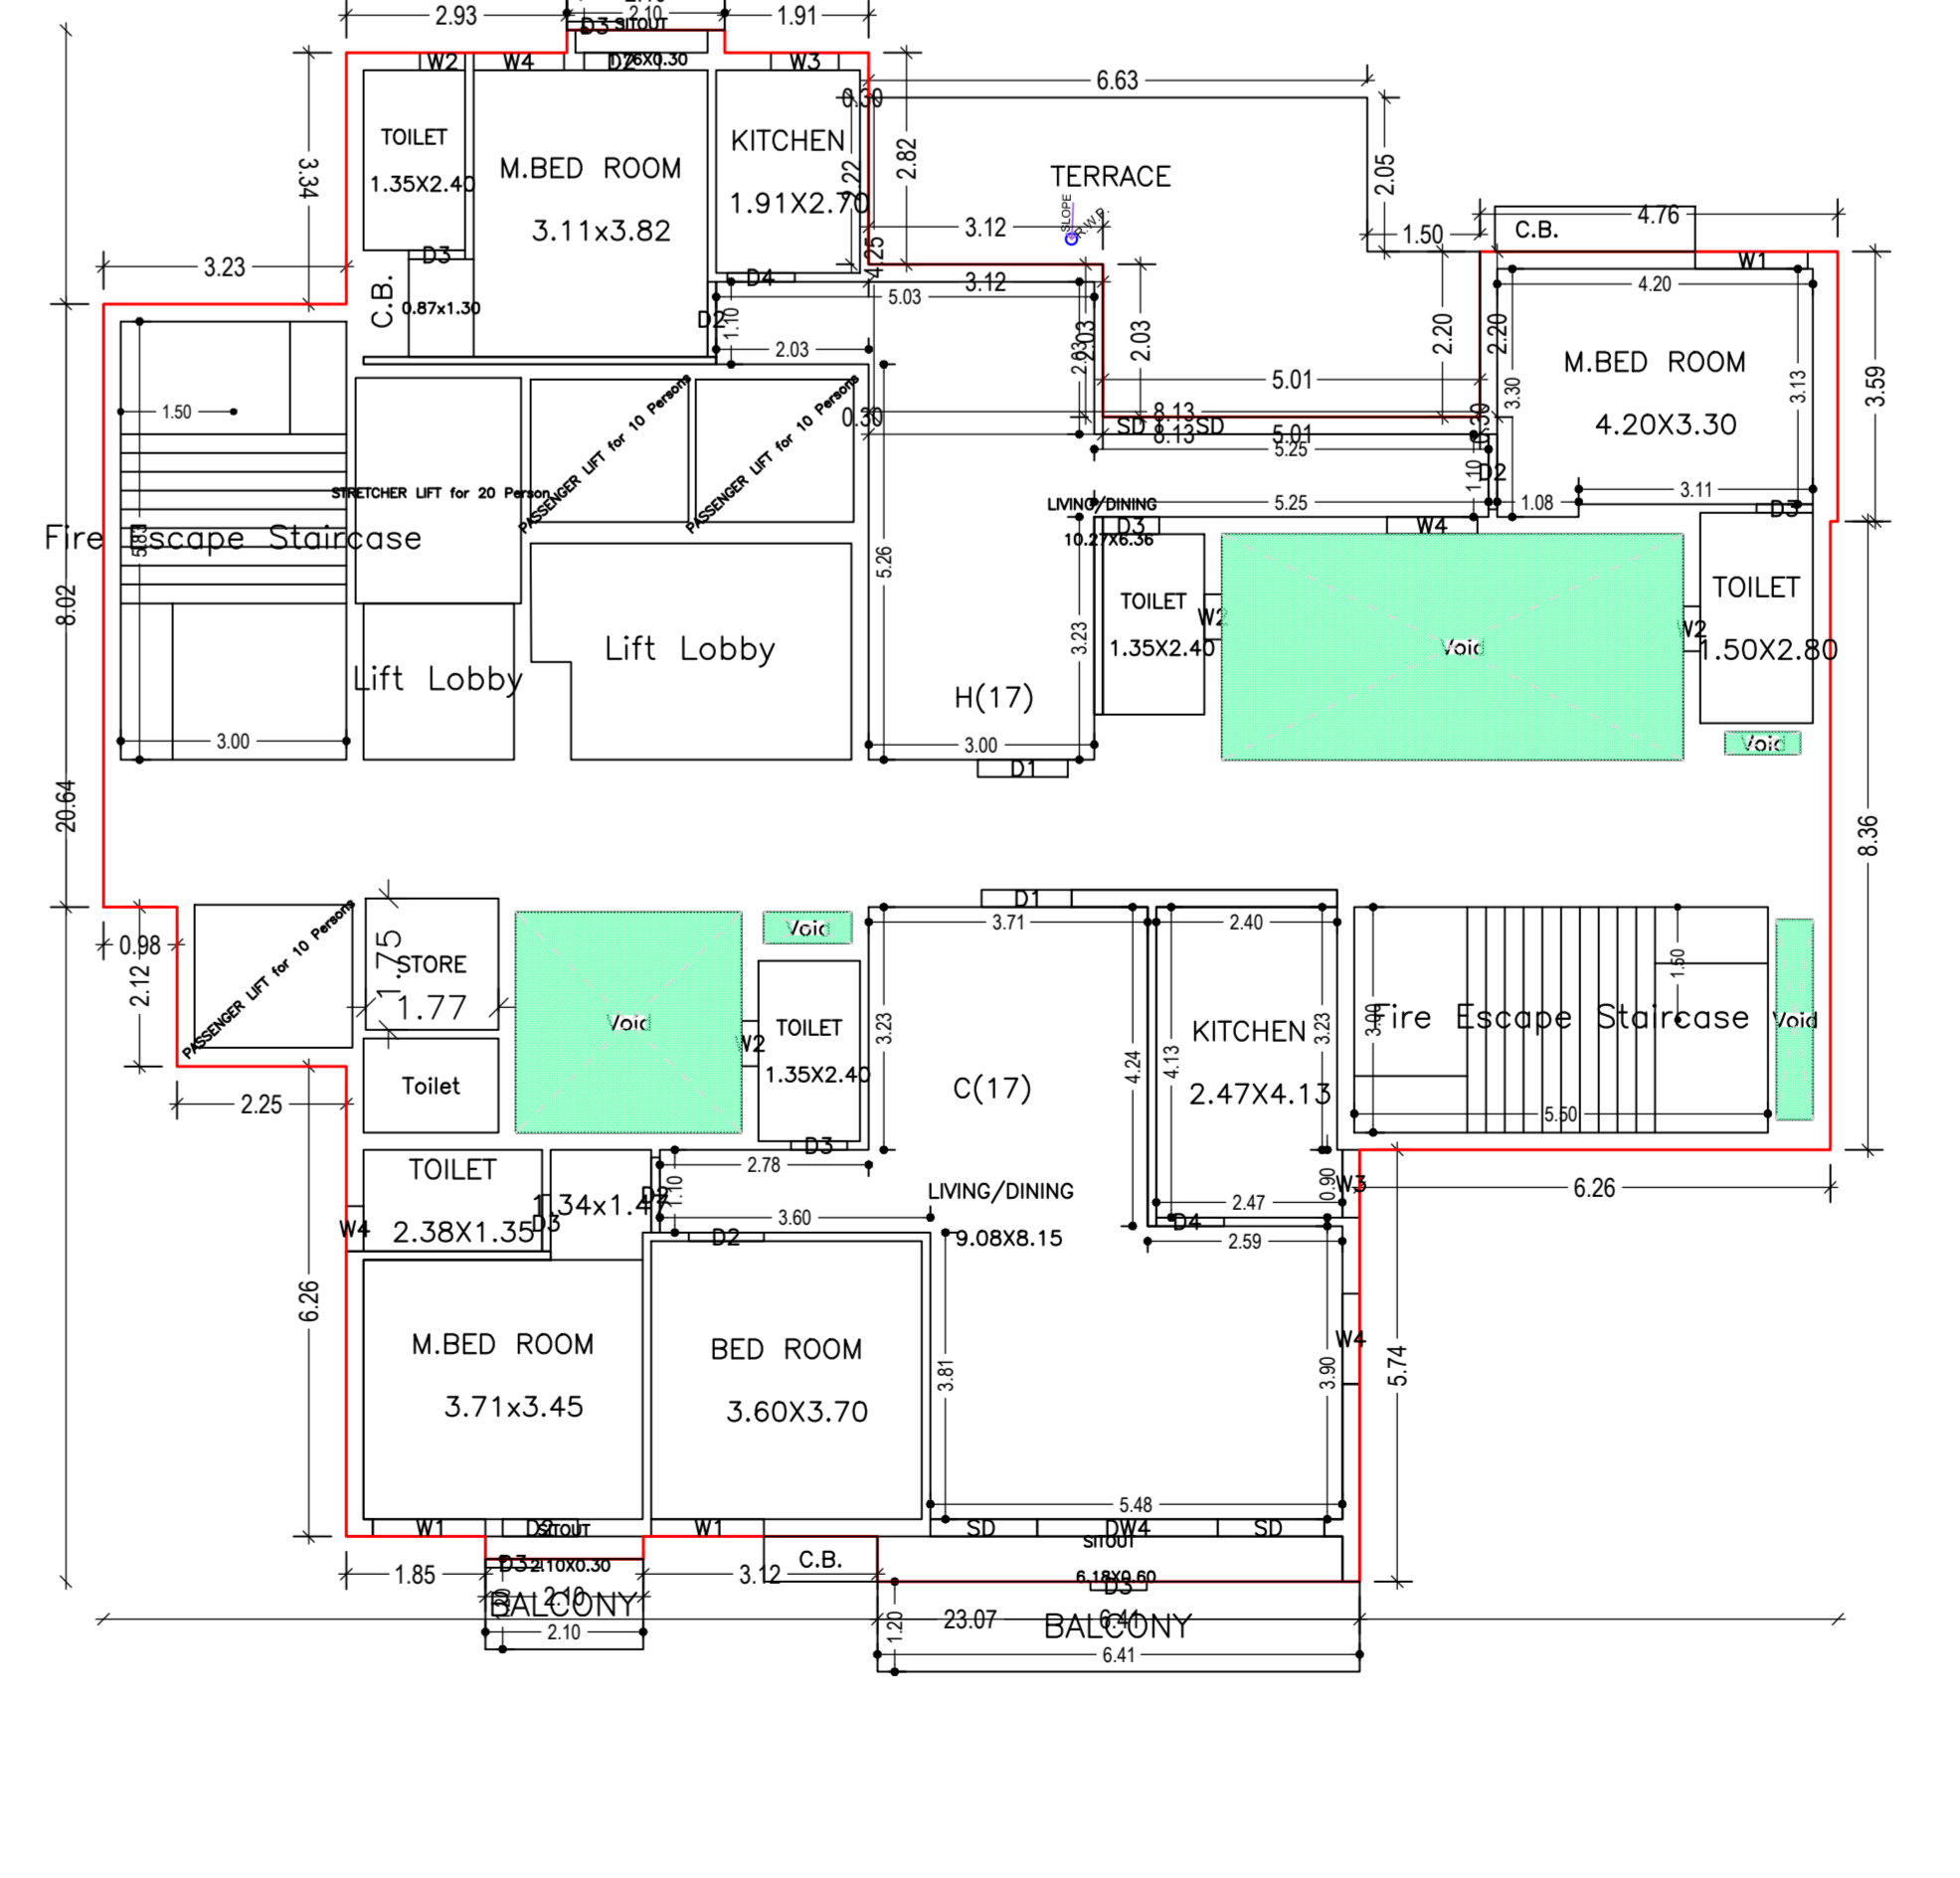

TWENTYTHIRD FLOOR PLAN (Proposed) (SCALE 1:100)

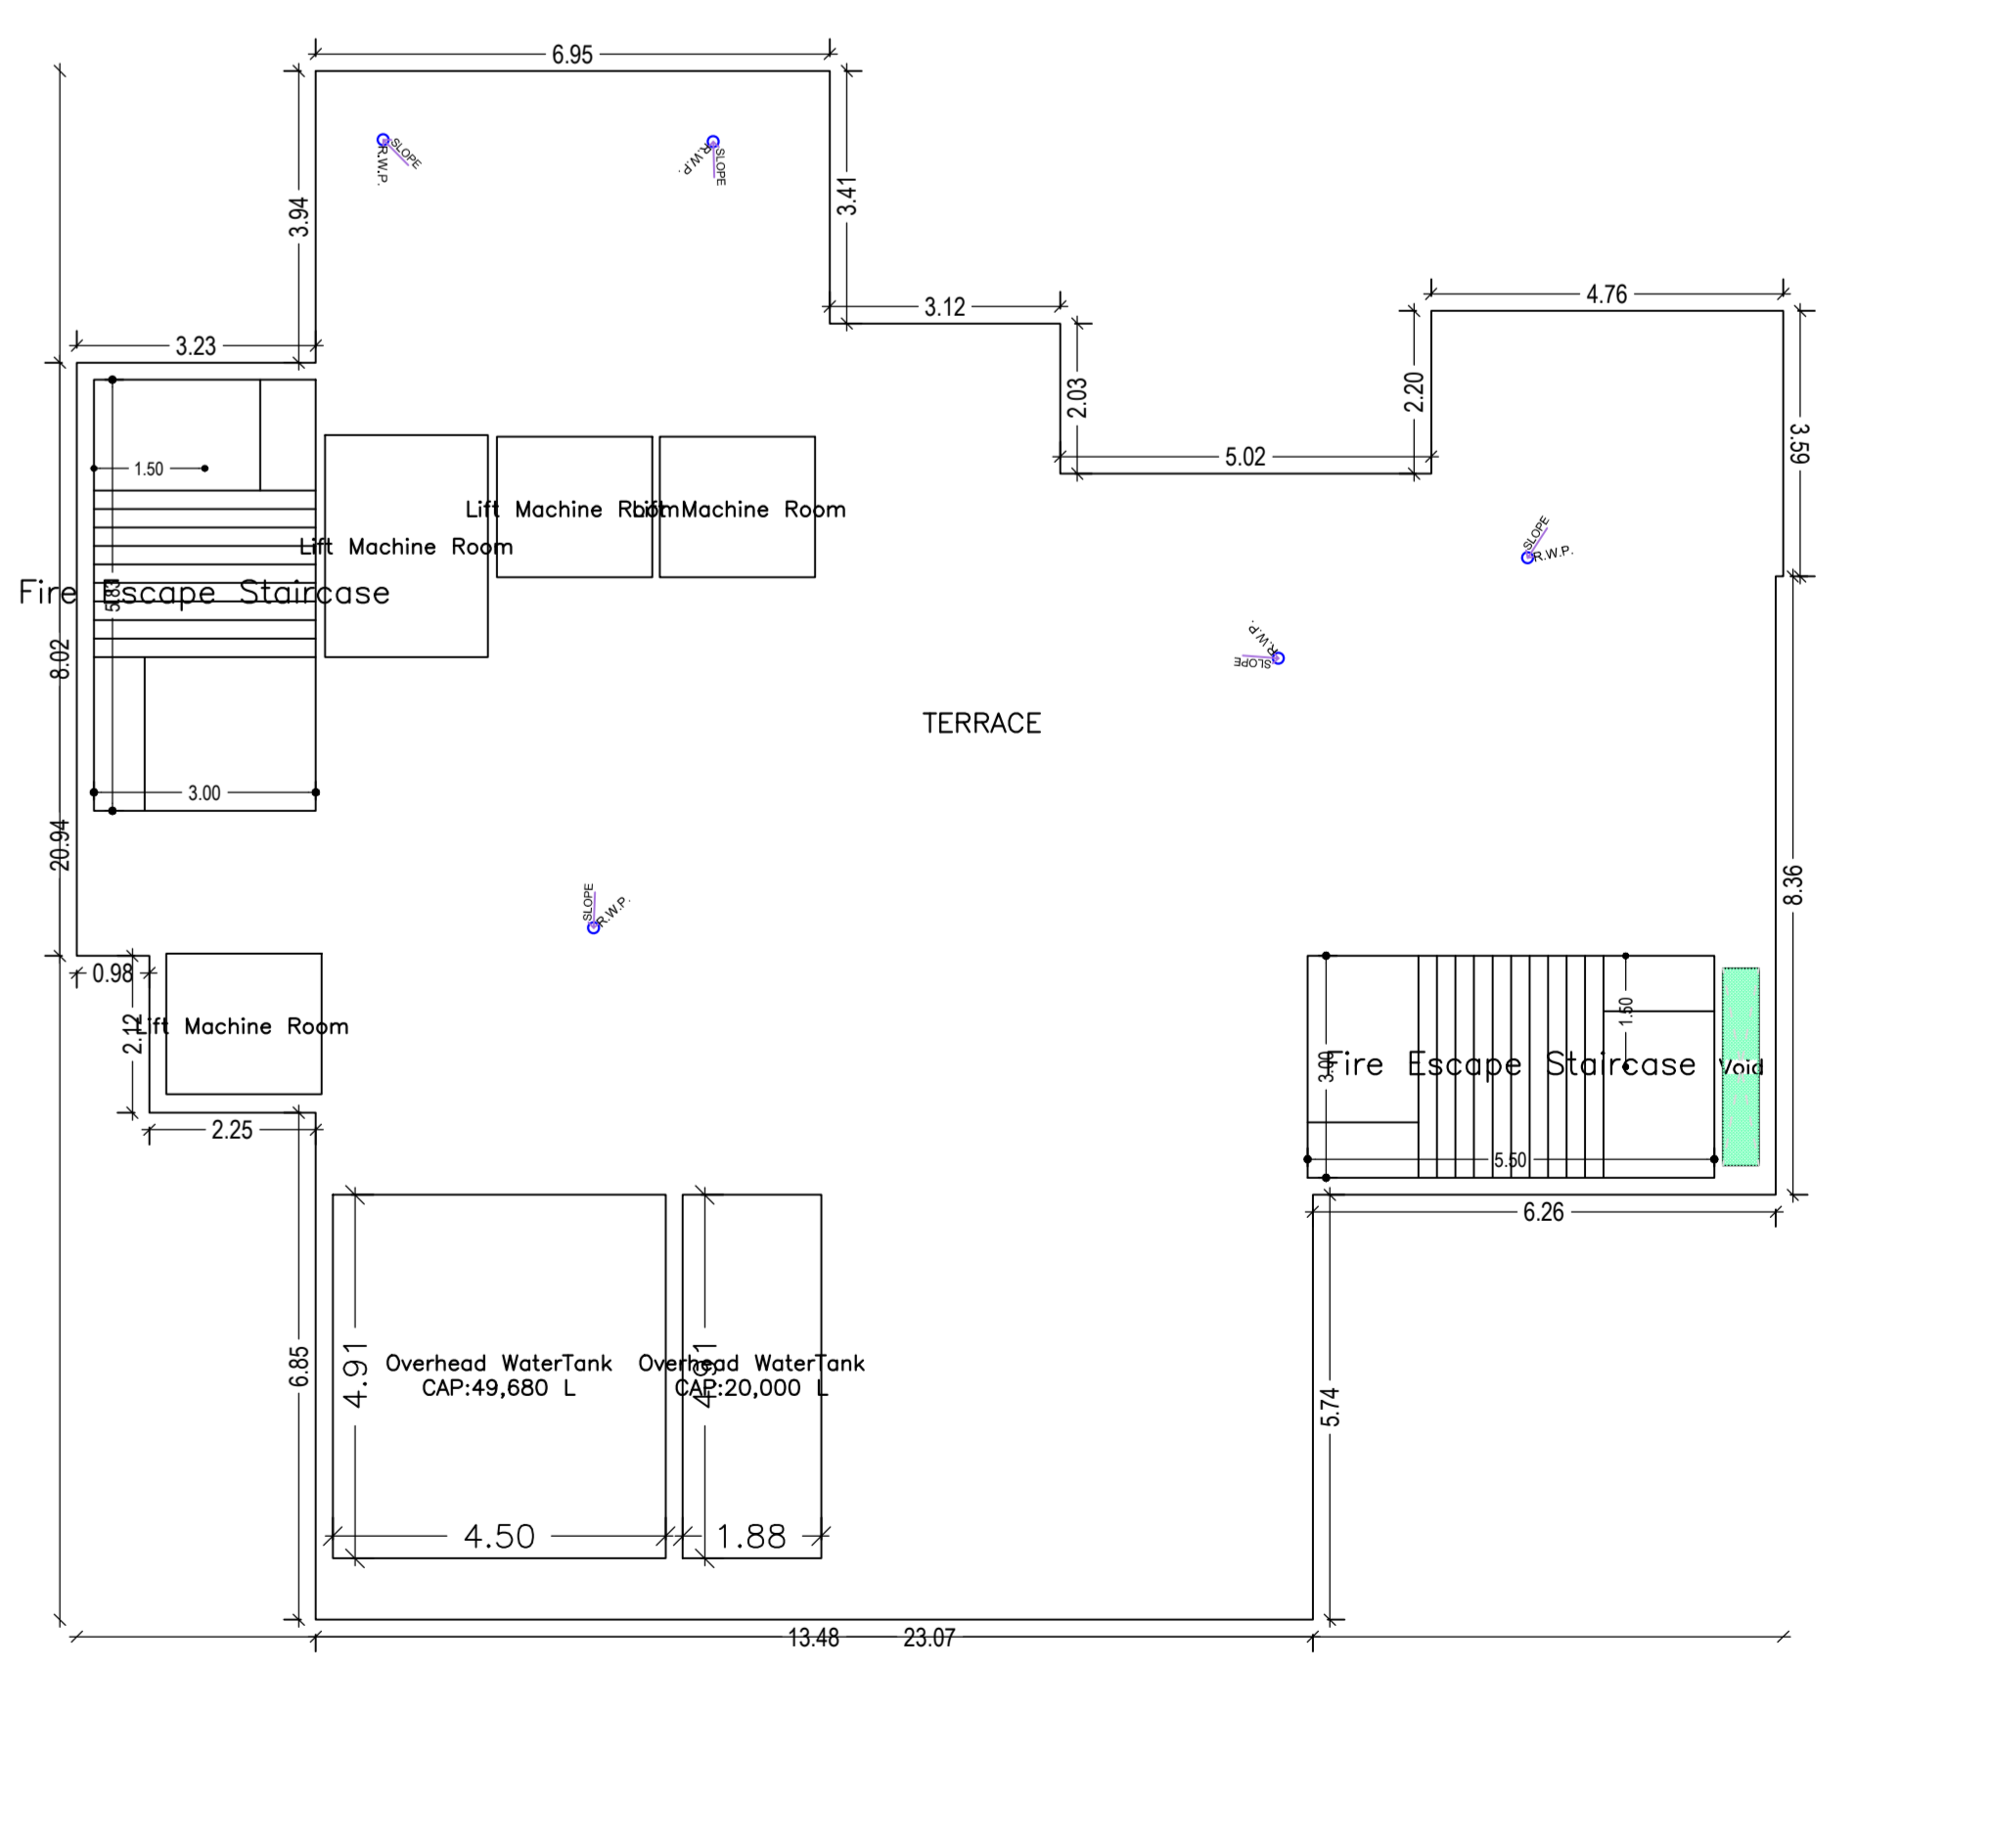

TERRACE FLOOR PLAN (SCALE 1:100)

UP NAME AND SIGNATURE	STRUCTURAL ENGR NAME AND SIGNATURE	BUILDER NAME AND SIGNATURE	DIGITAL SIGNATURE