


Proposal Basic Information	
Proposal File No.	JNAC/BP/0104/W3/2022
Owner Name	TATA STEEL LTD
Khata No	85
Plot No	303 (P), 306 (P)
Village Name	BELDIH
Use	Residential
SubUse	Dormitory

(SCALE 1:100)

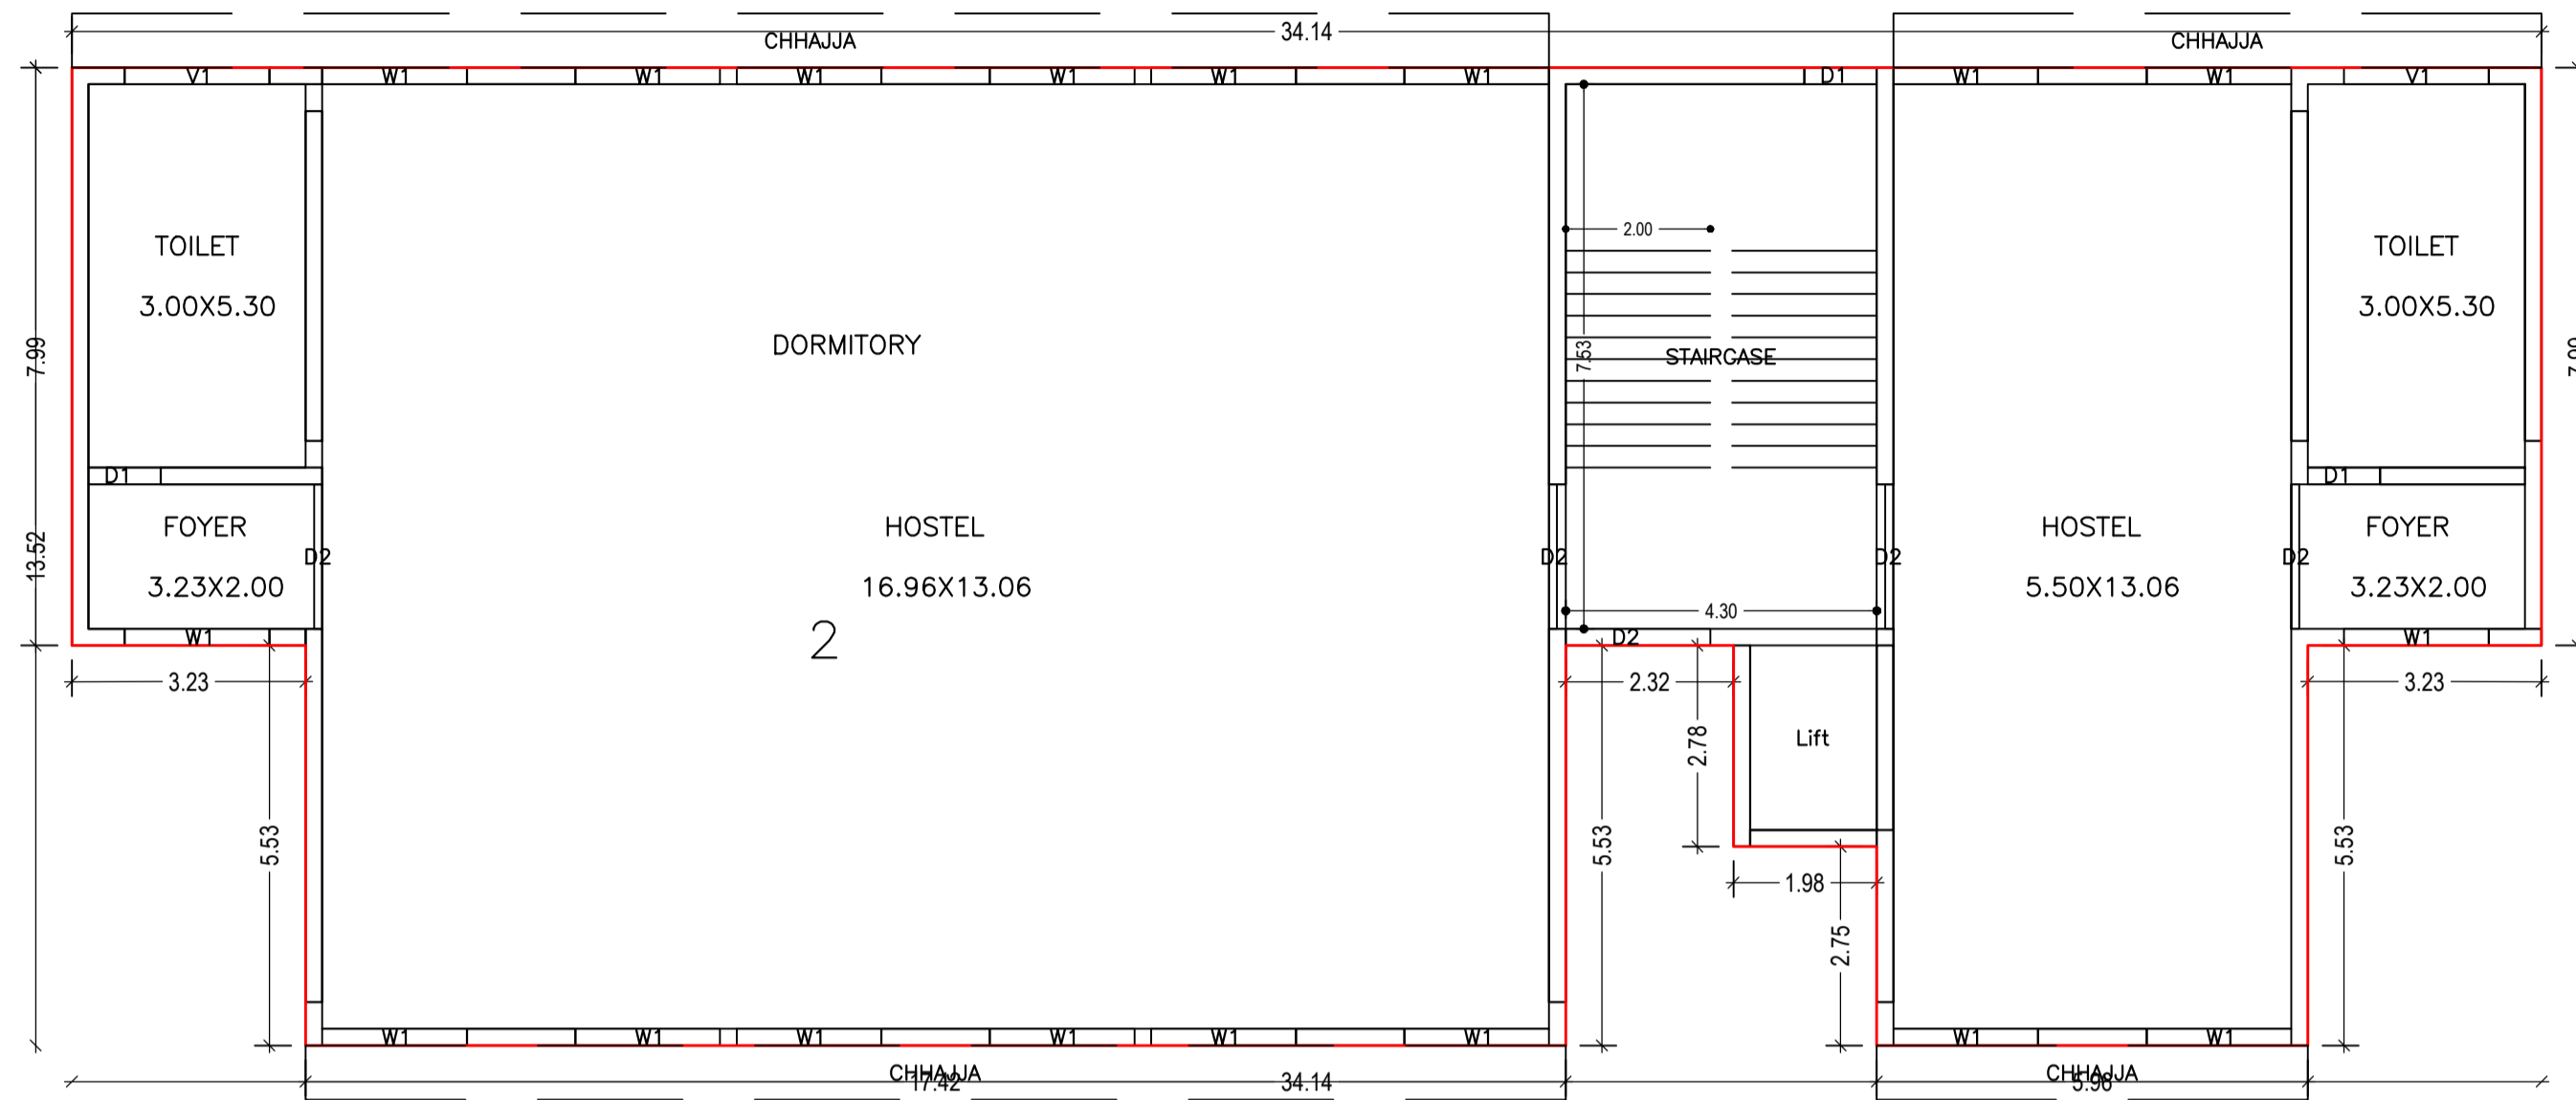

GROUND FLOOR PLAN
(Proposed)
(SCALE 1:100)

SCHEDULE OF DOOR:


BUILDING NAME	NAME	LENGTH	HEIGHT	NOS
CANCER HOSPITAL (A)	D1	1.00	2.10	04
CANCER HOSPITAL (A)	D2	2.00	2.10	11

SCHEDULE OF WINDOW/VENTILATION:


BUILDING NAME	NAME	LENGTH	HEIGHT	NOS
CANCER HOSPITAL (A)	V1	2.00	0.60	04
CANCER HOSPITAL (A)	W1	2.00	1.20	41
CANCER HOSPITAL (A)	W2	4.30	1.20	01

Building :CANCER HOSPITAL (A)

Floor Name	Total Built Up Area (Sq.mt.)	Deductions (Area in Sq.mt.)	Proposed FAR Area (Sq.mt.)	Add Area In FAR (Sq.mt.)	Total FAR Area (Sq.mt.)	Total Consumed Additional FAR Area (Sq.mt.)	Carpet Area other than Tenement
Ground Floor	407.57	0.00	407.57	0.00	407.57	407.57	403.11
First Floor	486.31	4.46	481.85	0.00	481.85	481.85	481.85
Terrace Floor	9.07	0.00	0.00	9.07	9.07	9.07	0.00
Total:	902.95	4.46	889.42	9.07	898.49	898.49	884.96
Total Number of Same Buildings	1						
Total:	902.95	4.46	889.42	9.07	898.49	898.49	885

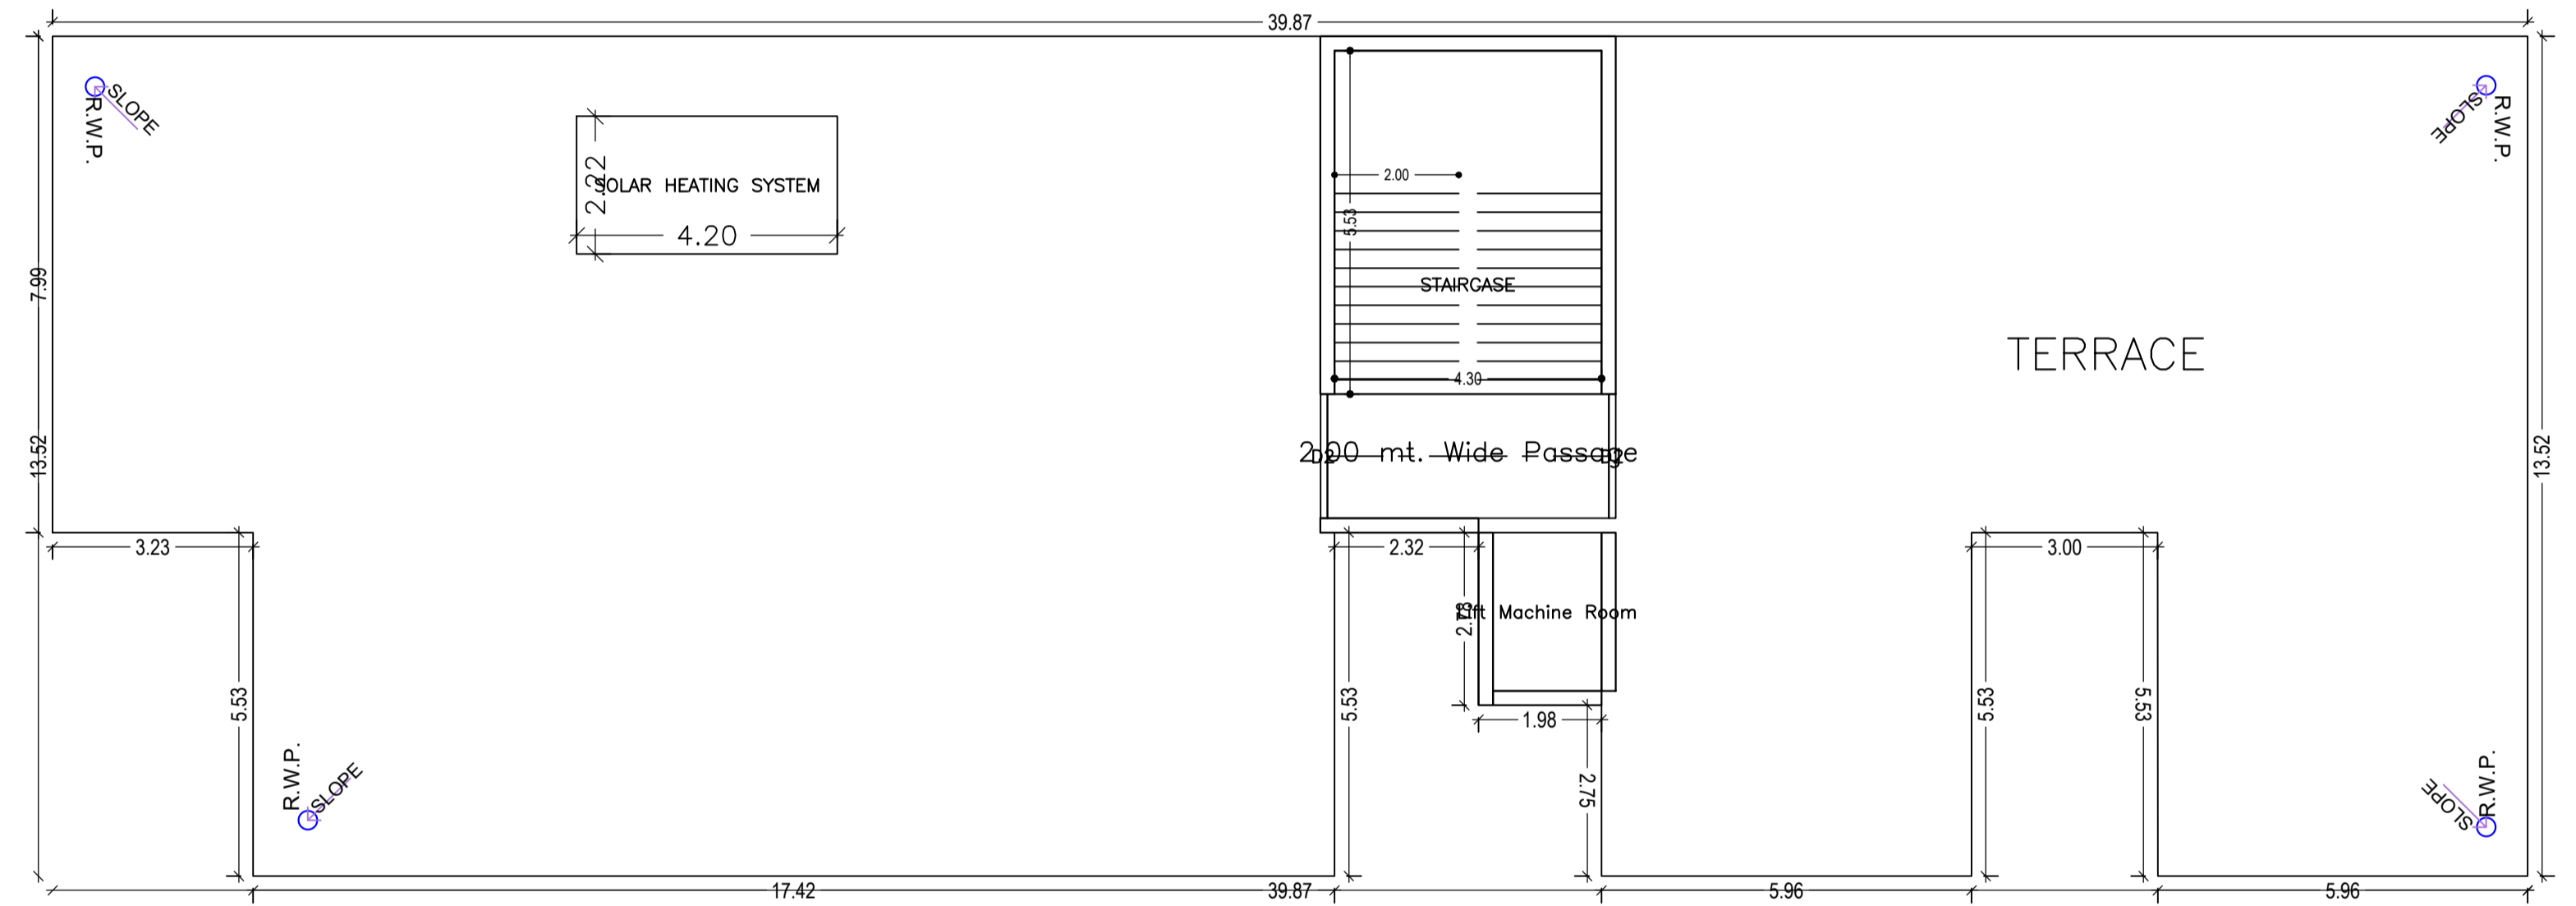






TERRACE FLOOR PLAN
(SCALE 1:100)

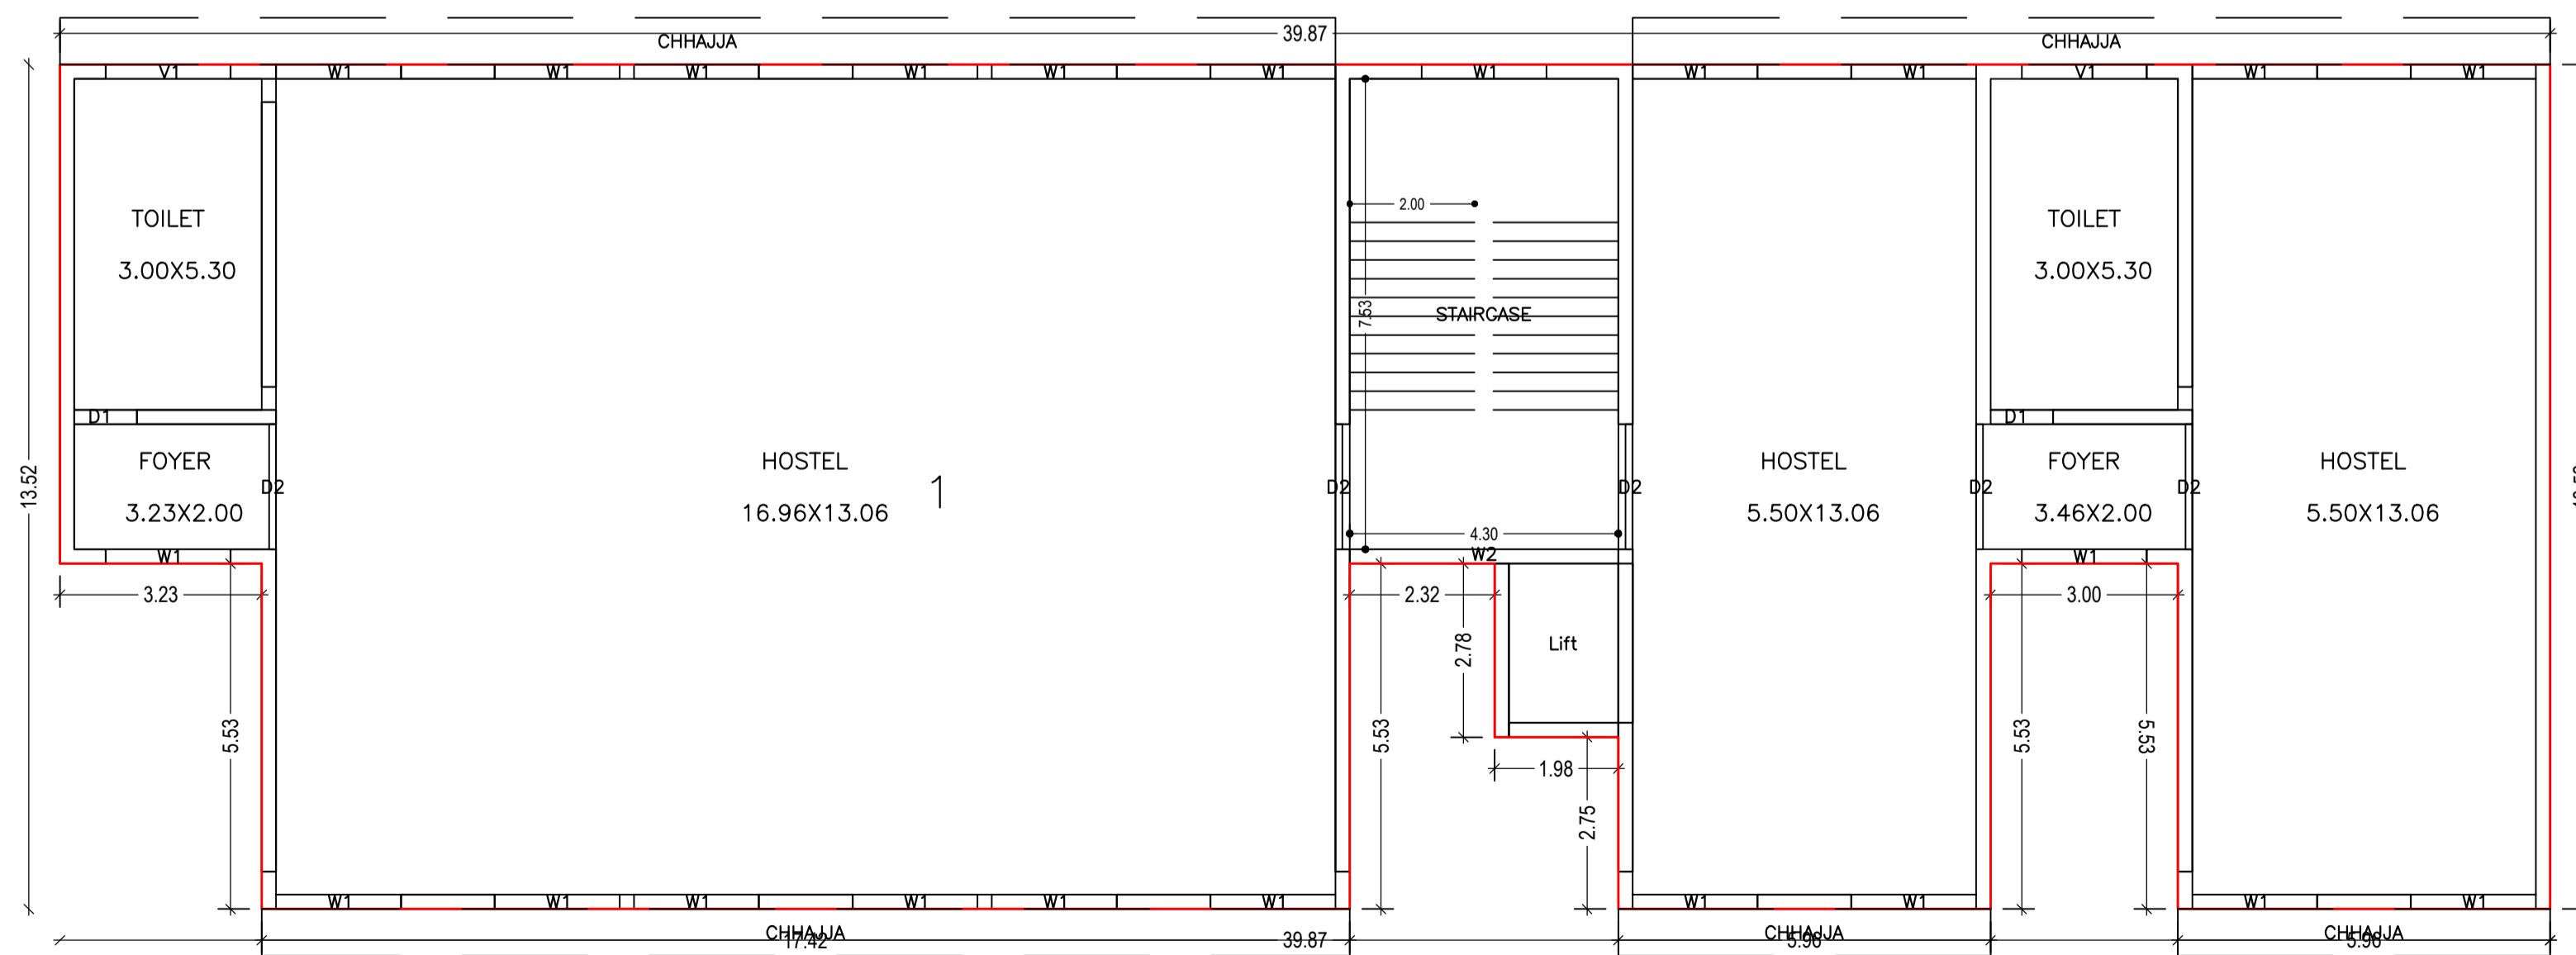

FIRST FLOOR PLAN
(Proposed)
(SCALE 1:100)

LTP NAME AND SIGNATURE	STRUCTURAL ENG'S NAME AND SIGNATURE	BUILDER NAME AND SIGNATURE	DIGITAL SIGNATURE
Vineet Sinha JNAC/ARC/0020/2017			

Proposal Basic Information	
Proposal File No.	JNAC/BP/0104/W3/2022
Owner Name	TATA STEEL LTD
Khata No	85
Plot No	303 (P), 306 (P)
Village Name	BELDIH
Use	Residential
SubUse	Dormitory

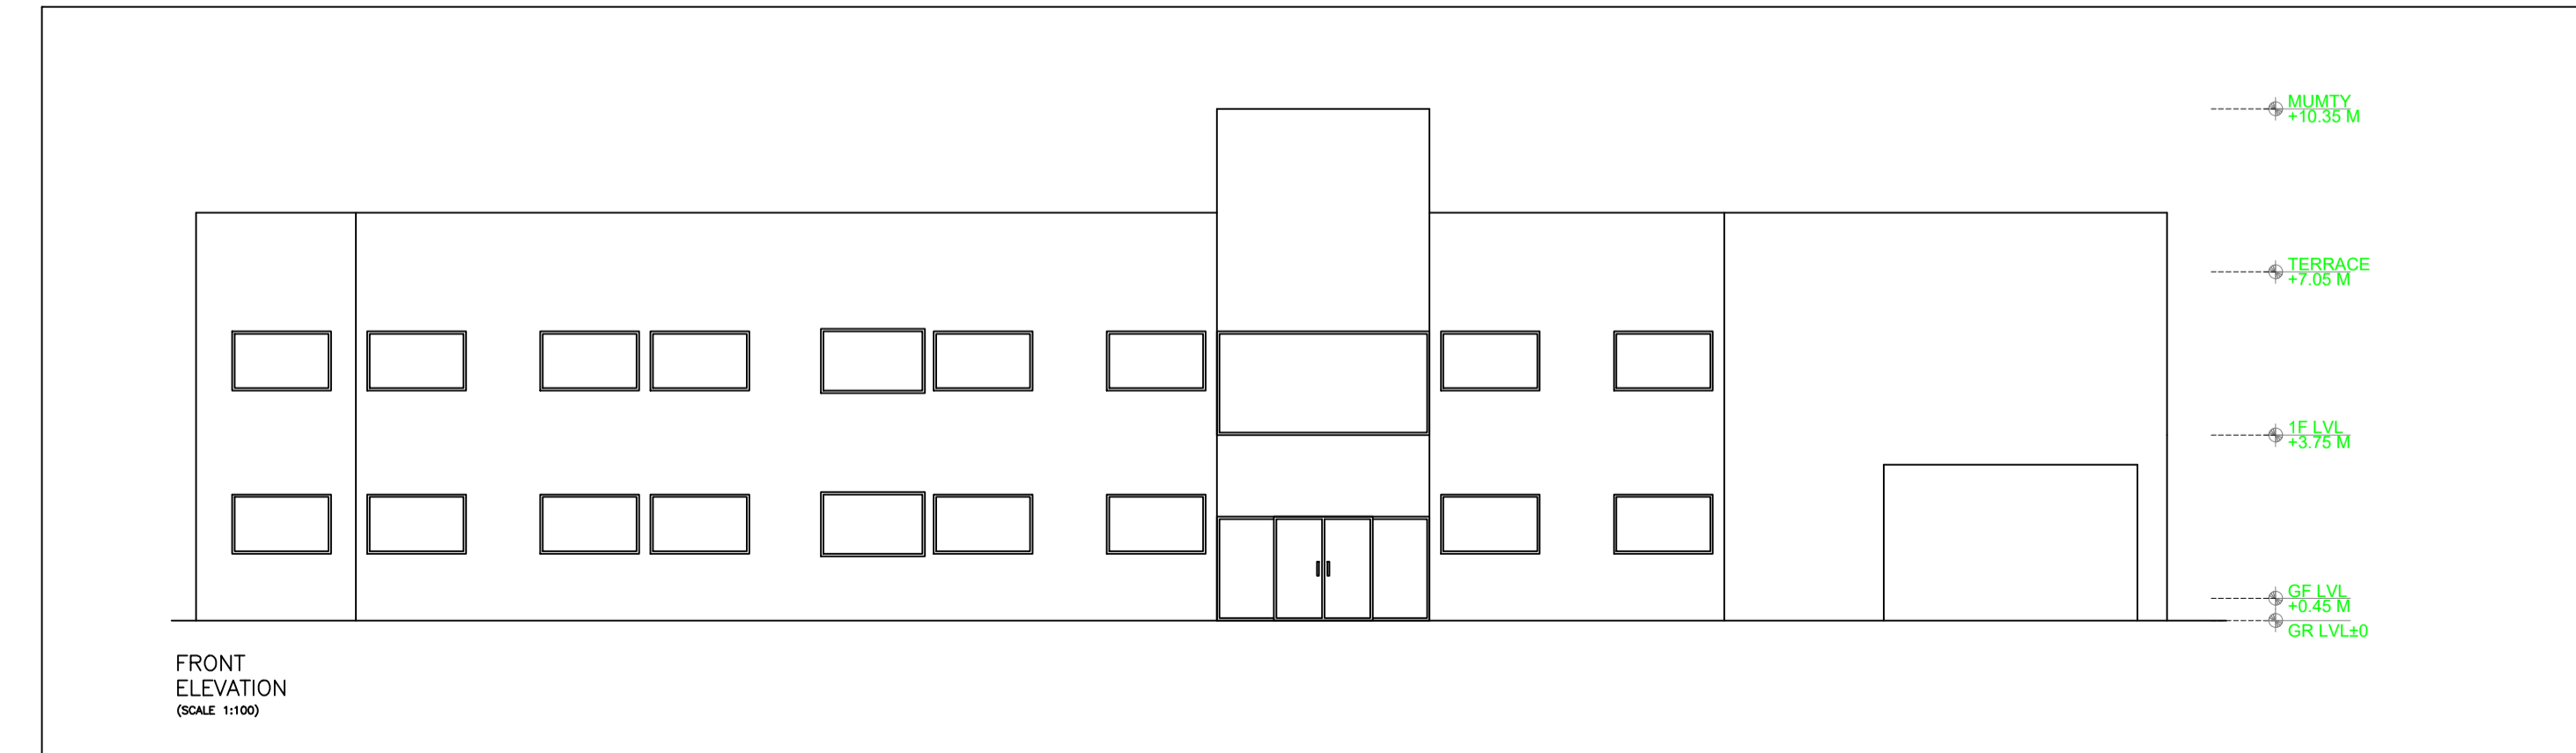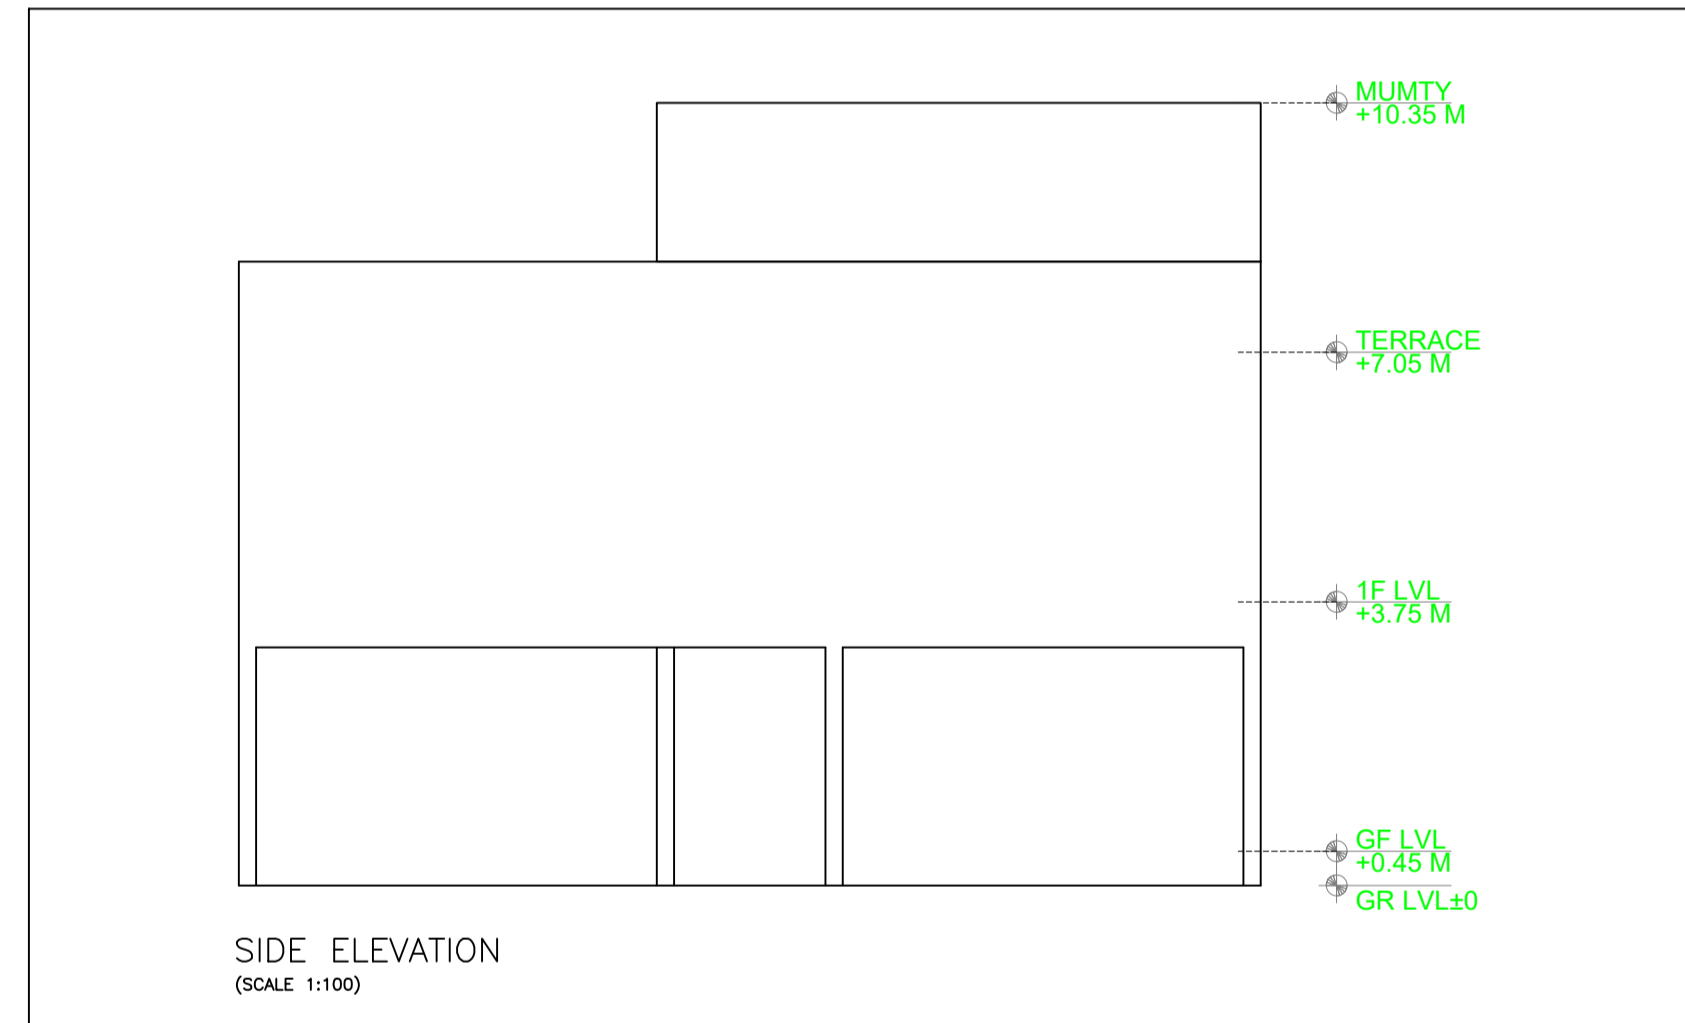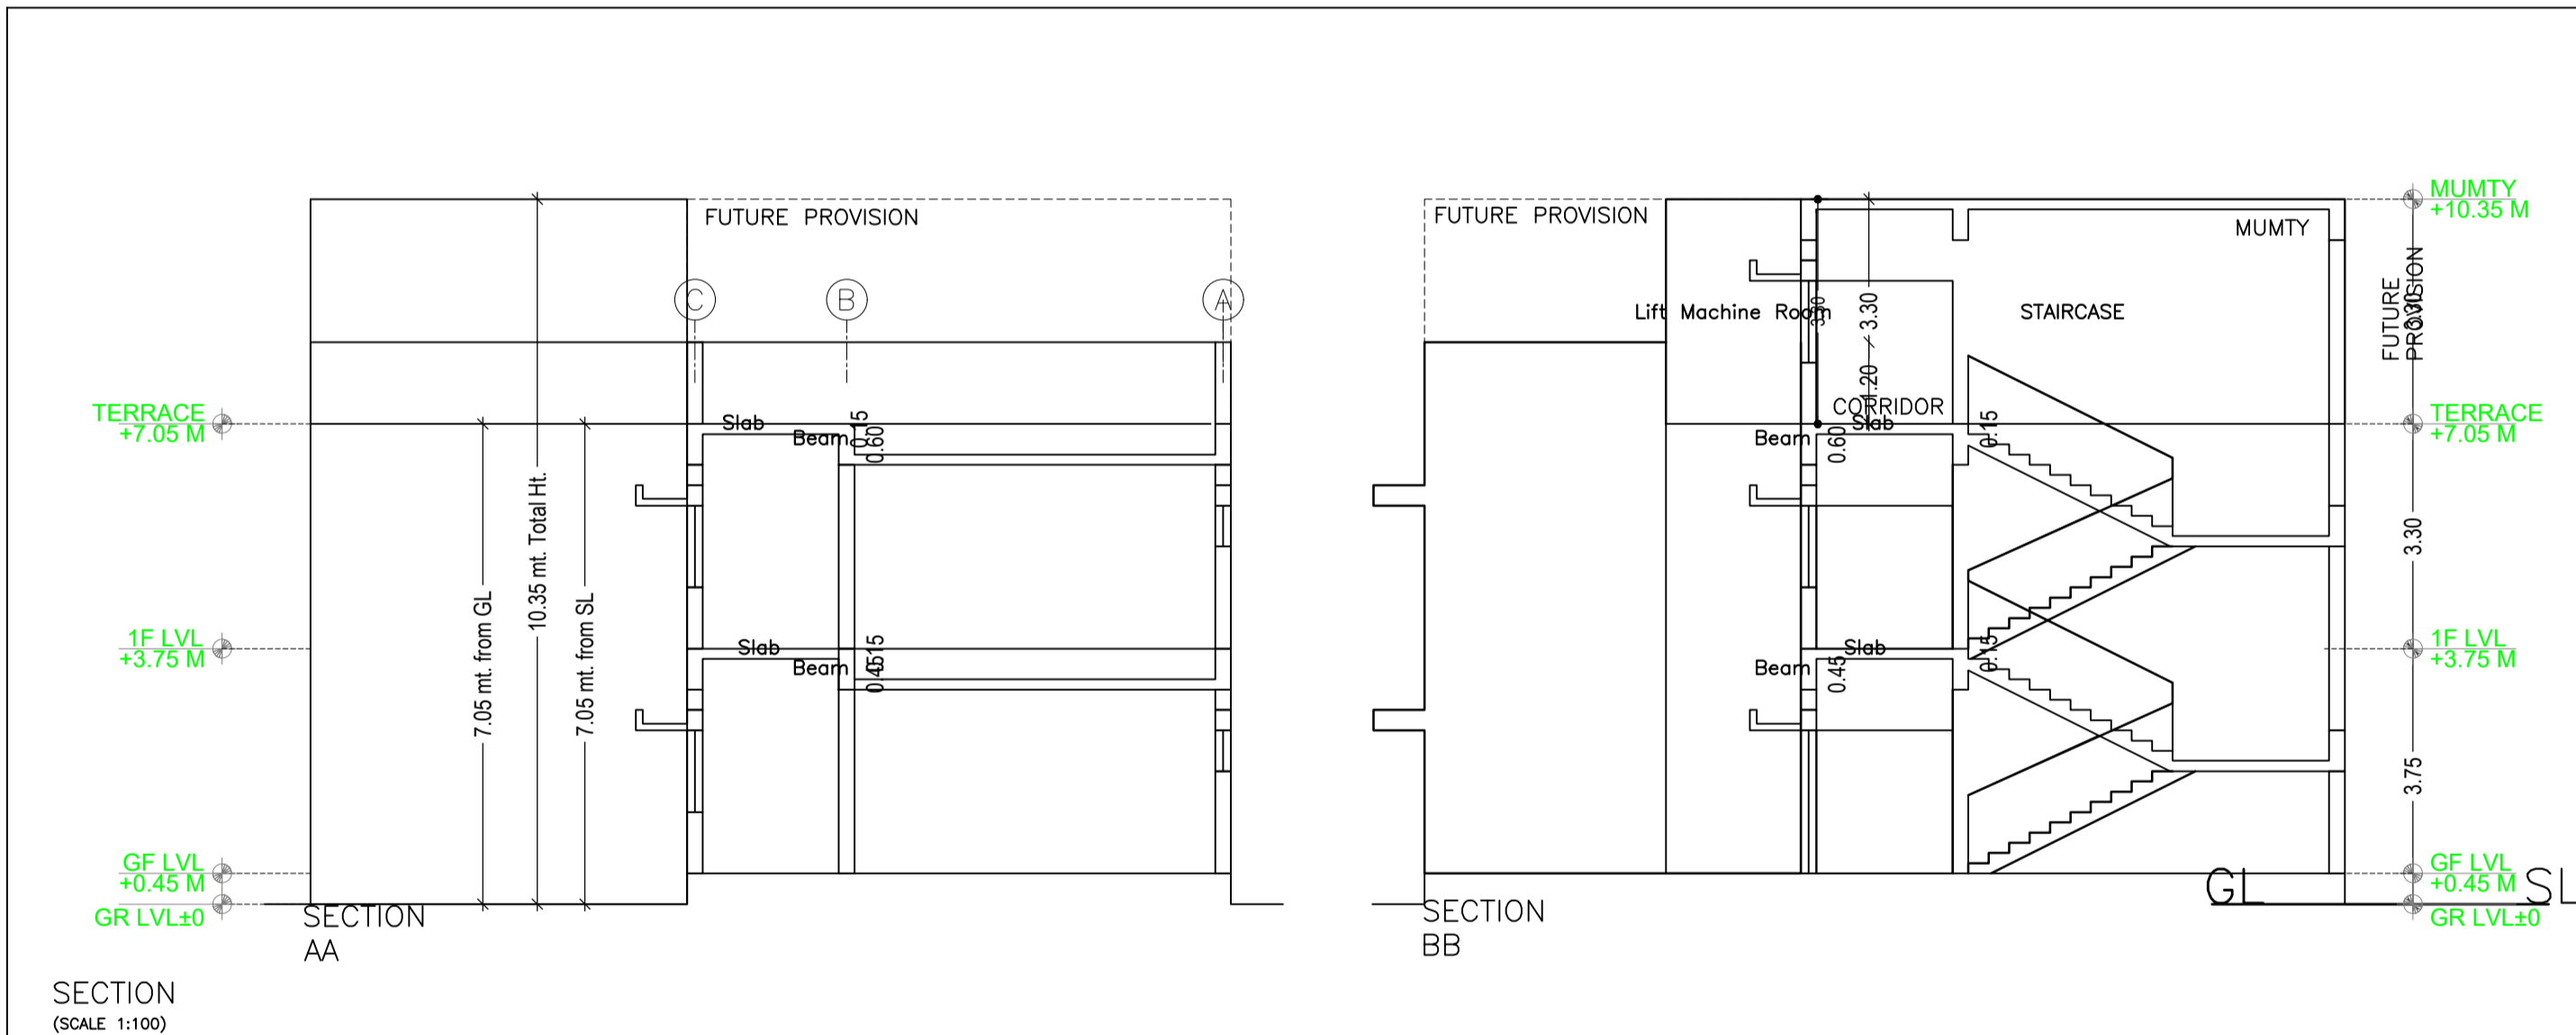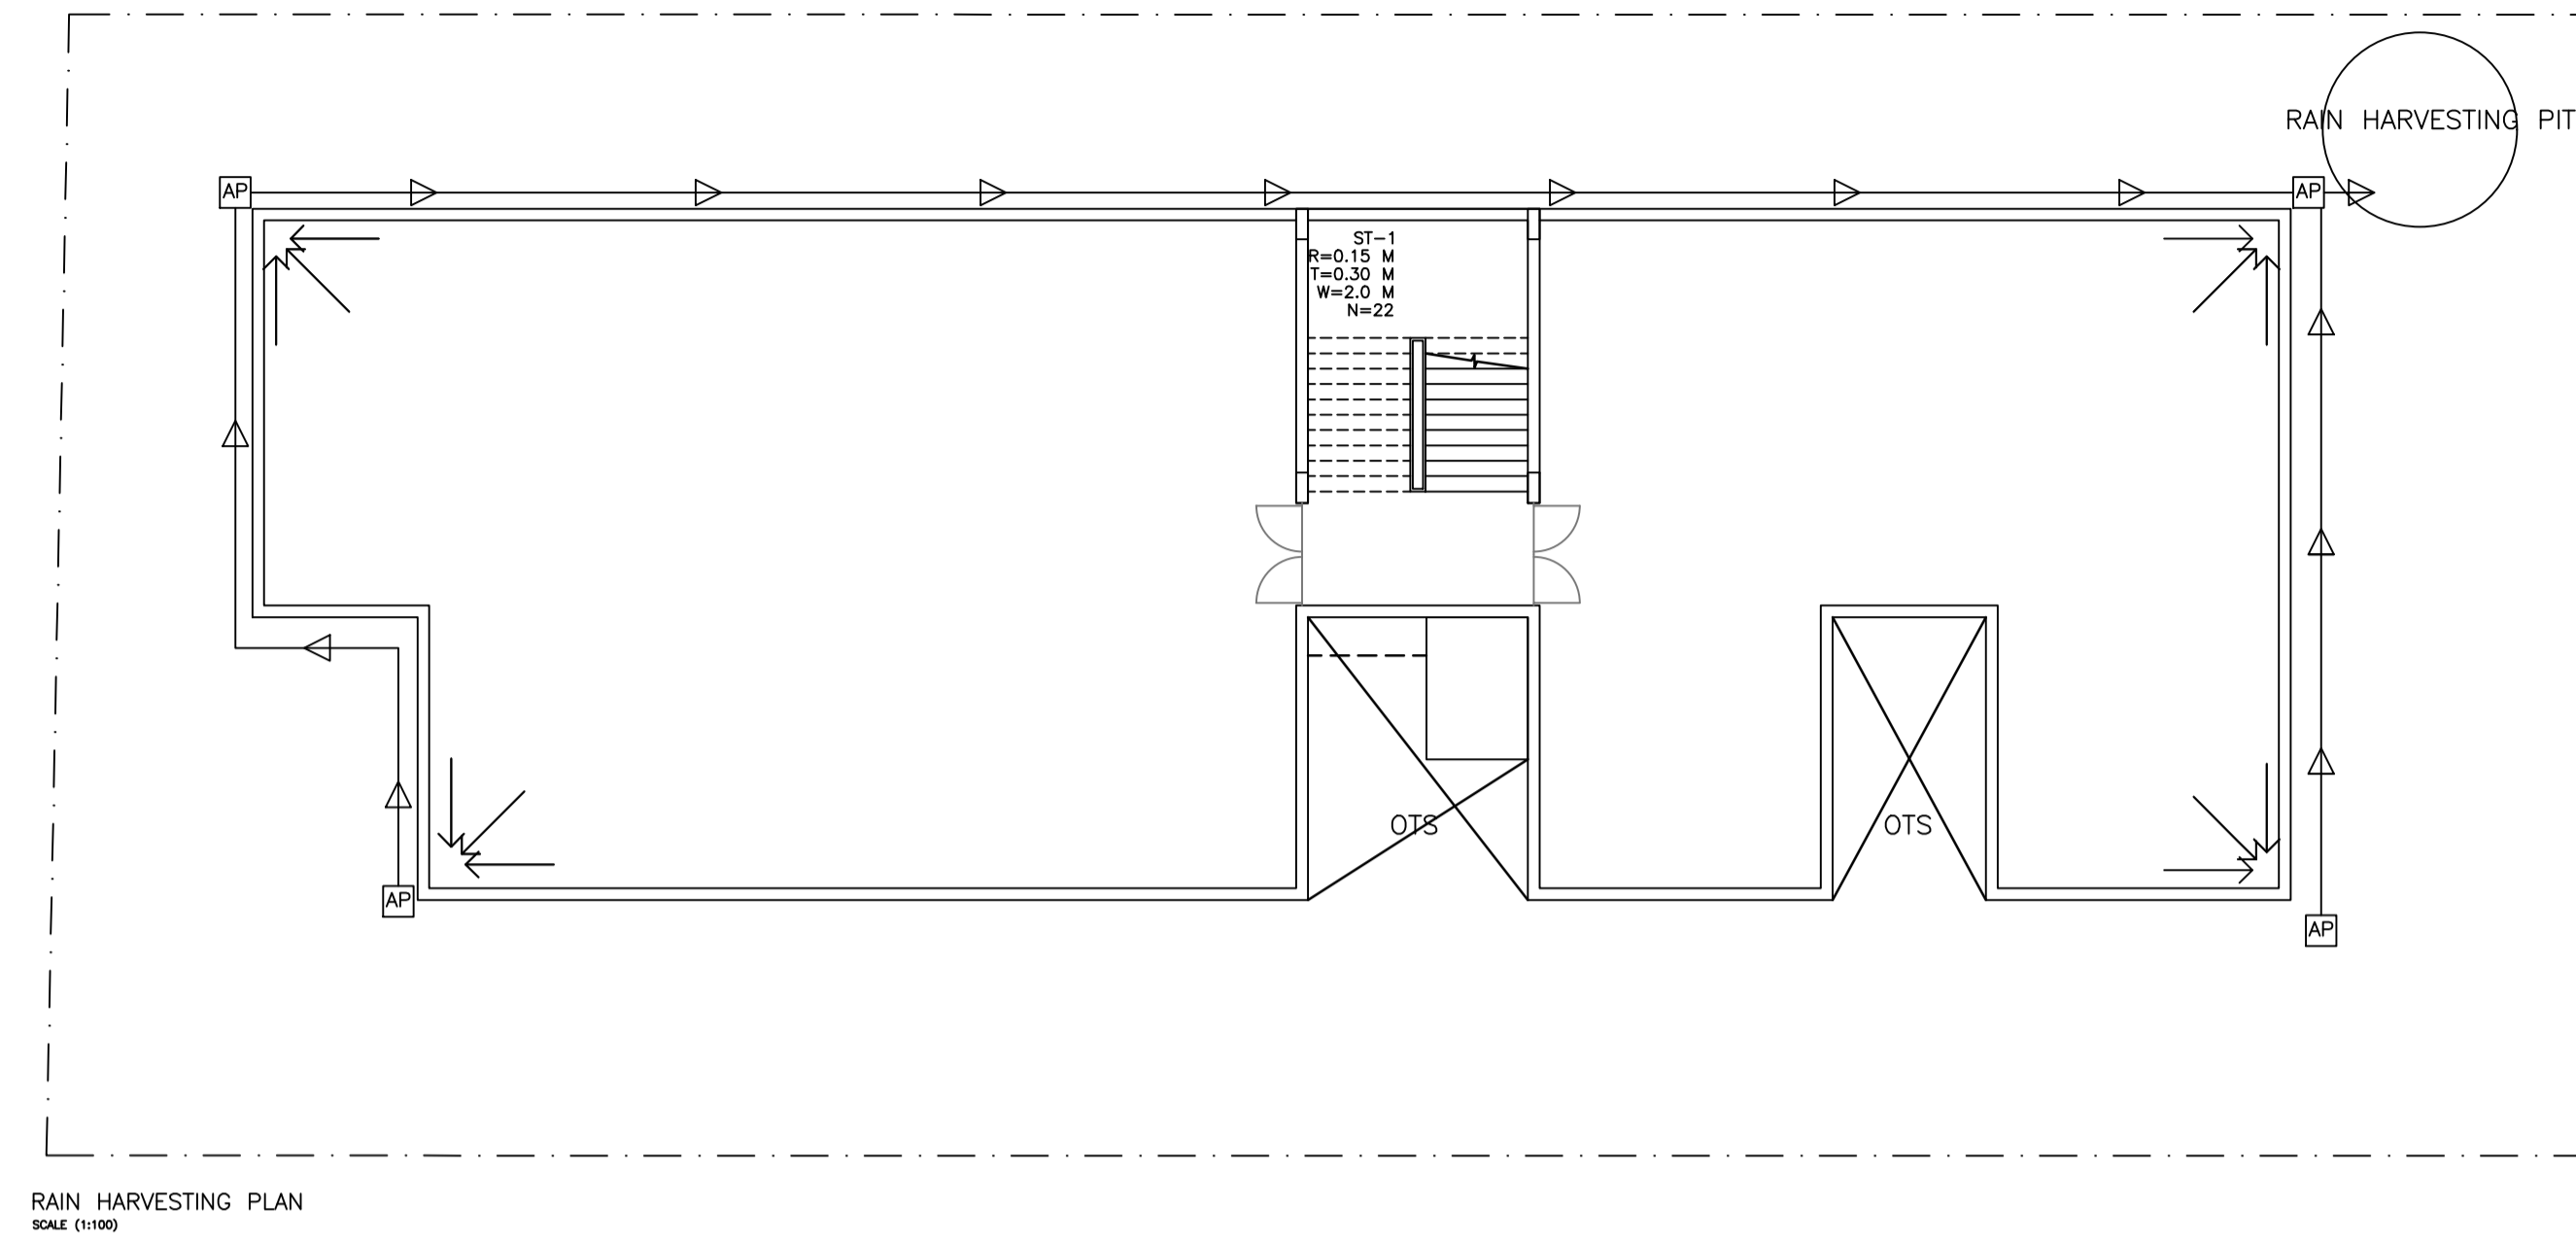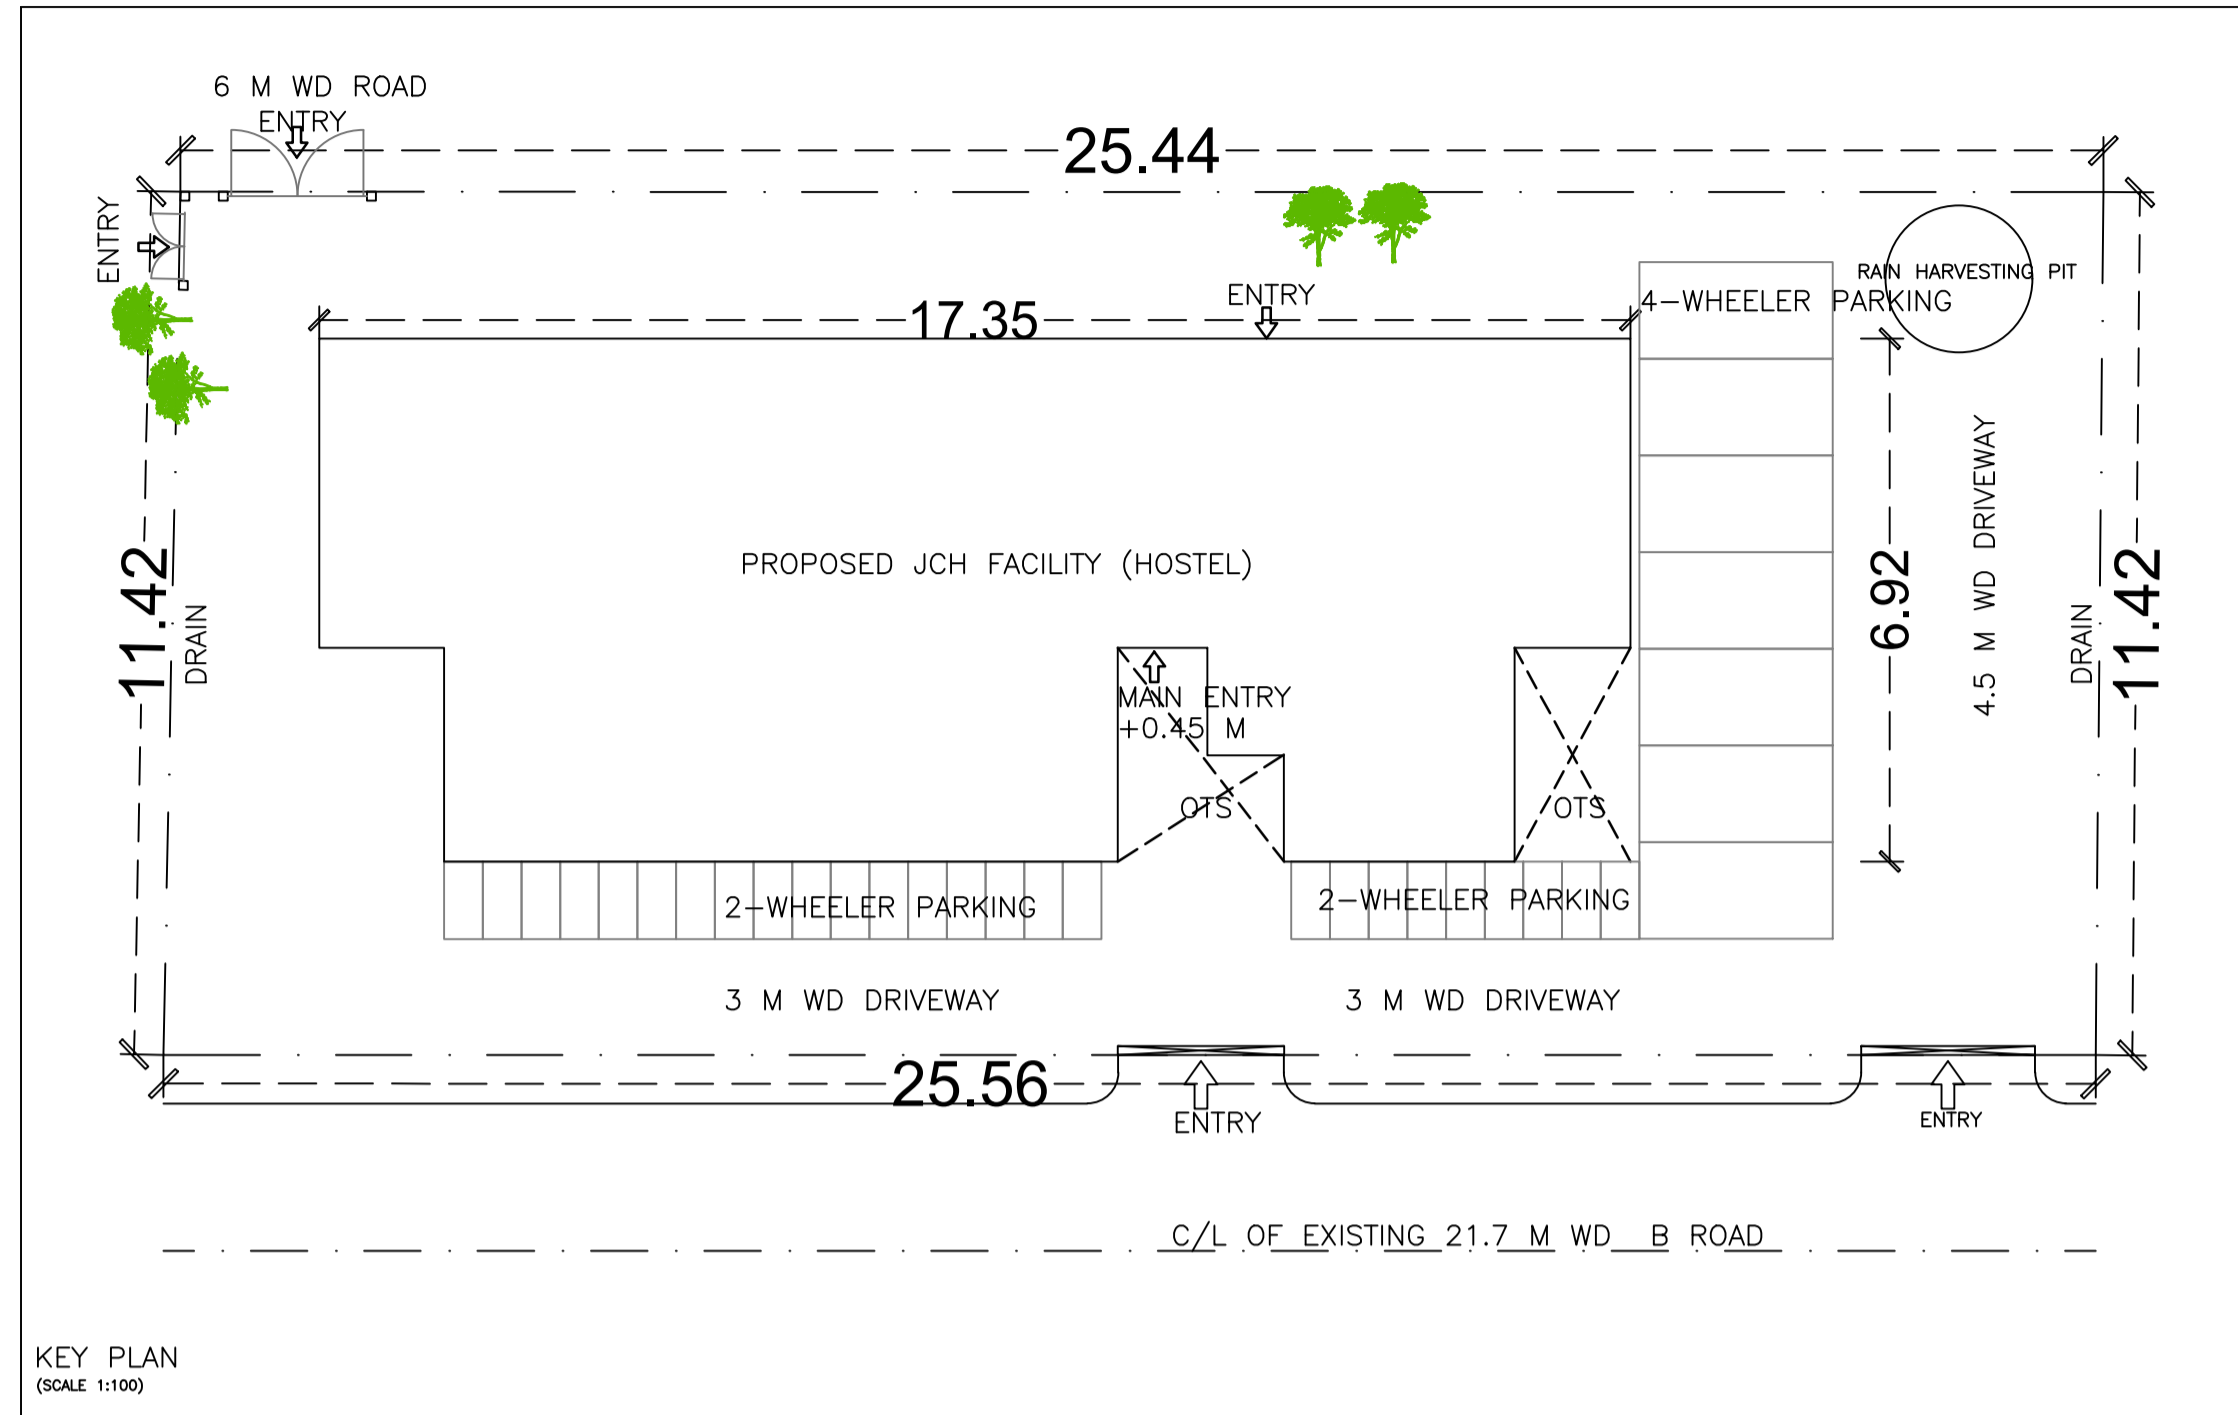

UnitBUA Table for Building :CANCER HOSPITAL (A)

FLOOR	Name	UnitBUA Type	UnitBUA Area	Carpet Area	No. of Rooms	No. of Tenement
-------	------	--------------	--------------	-------------	--------------	-----------------

LTP NAME AND SIGNATURE	STRUCTURAL ENG'S NAME AND SIGNATURE	BUILDER NAME AND SIGNATURE	DIGITAL SIGNATURE
Vineet Sinha JNAC/ARC/0020/2017			