
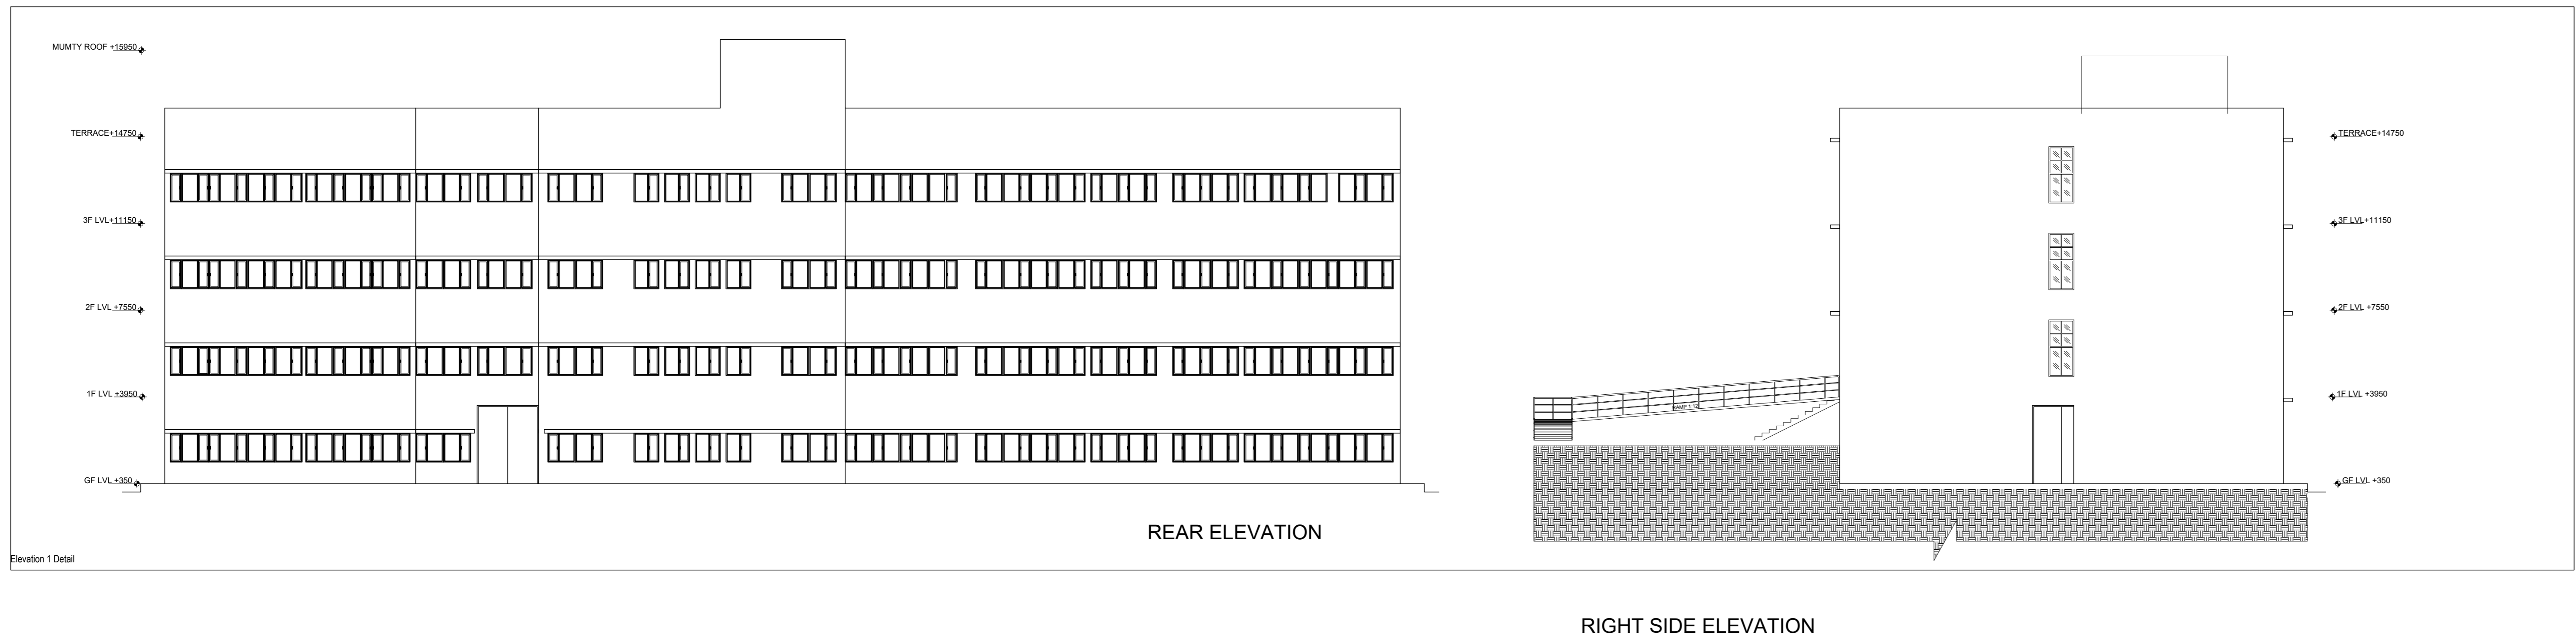
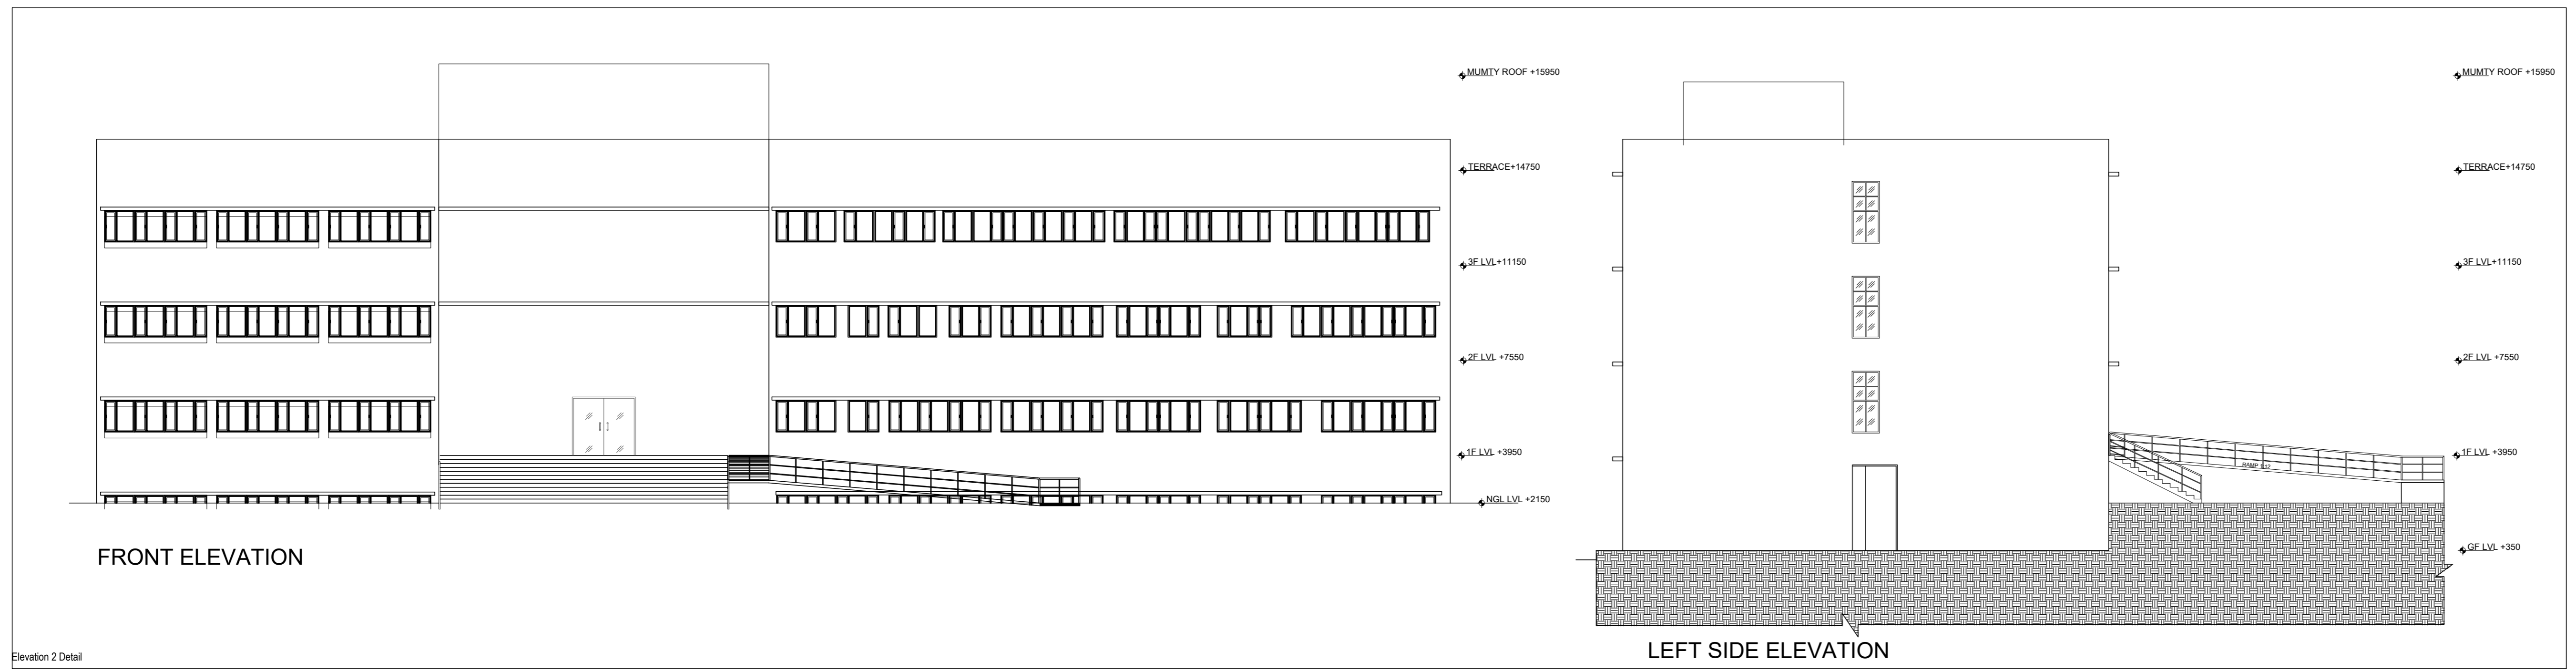
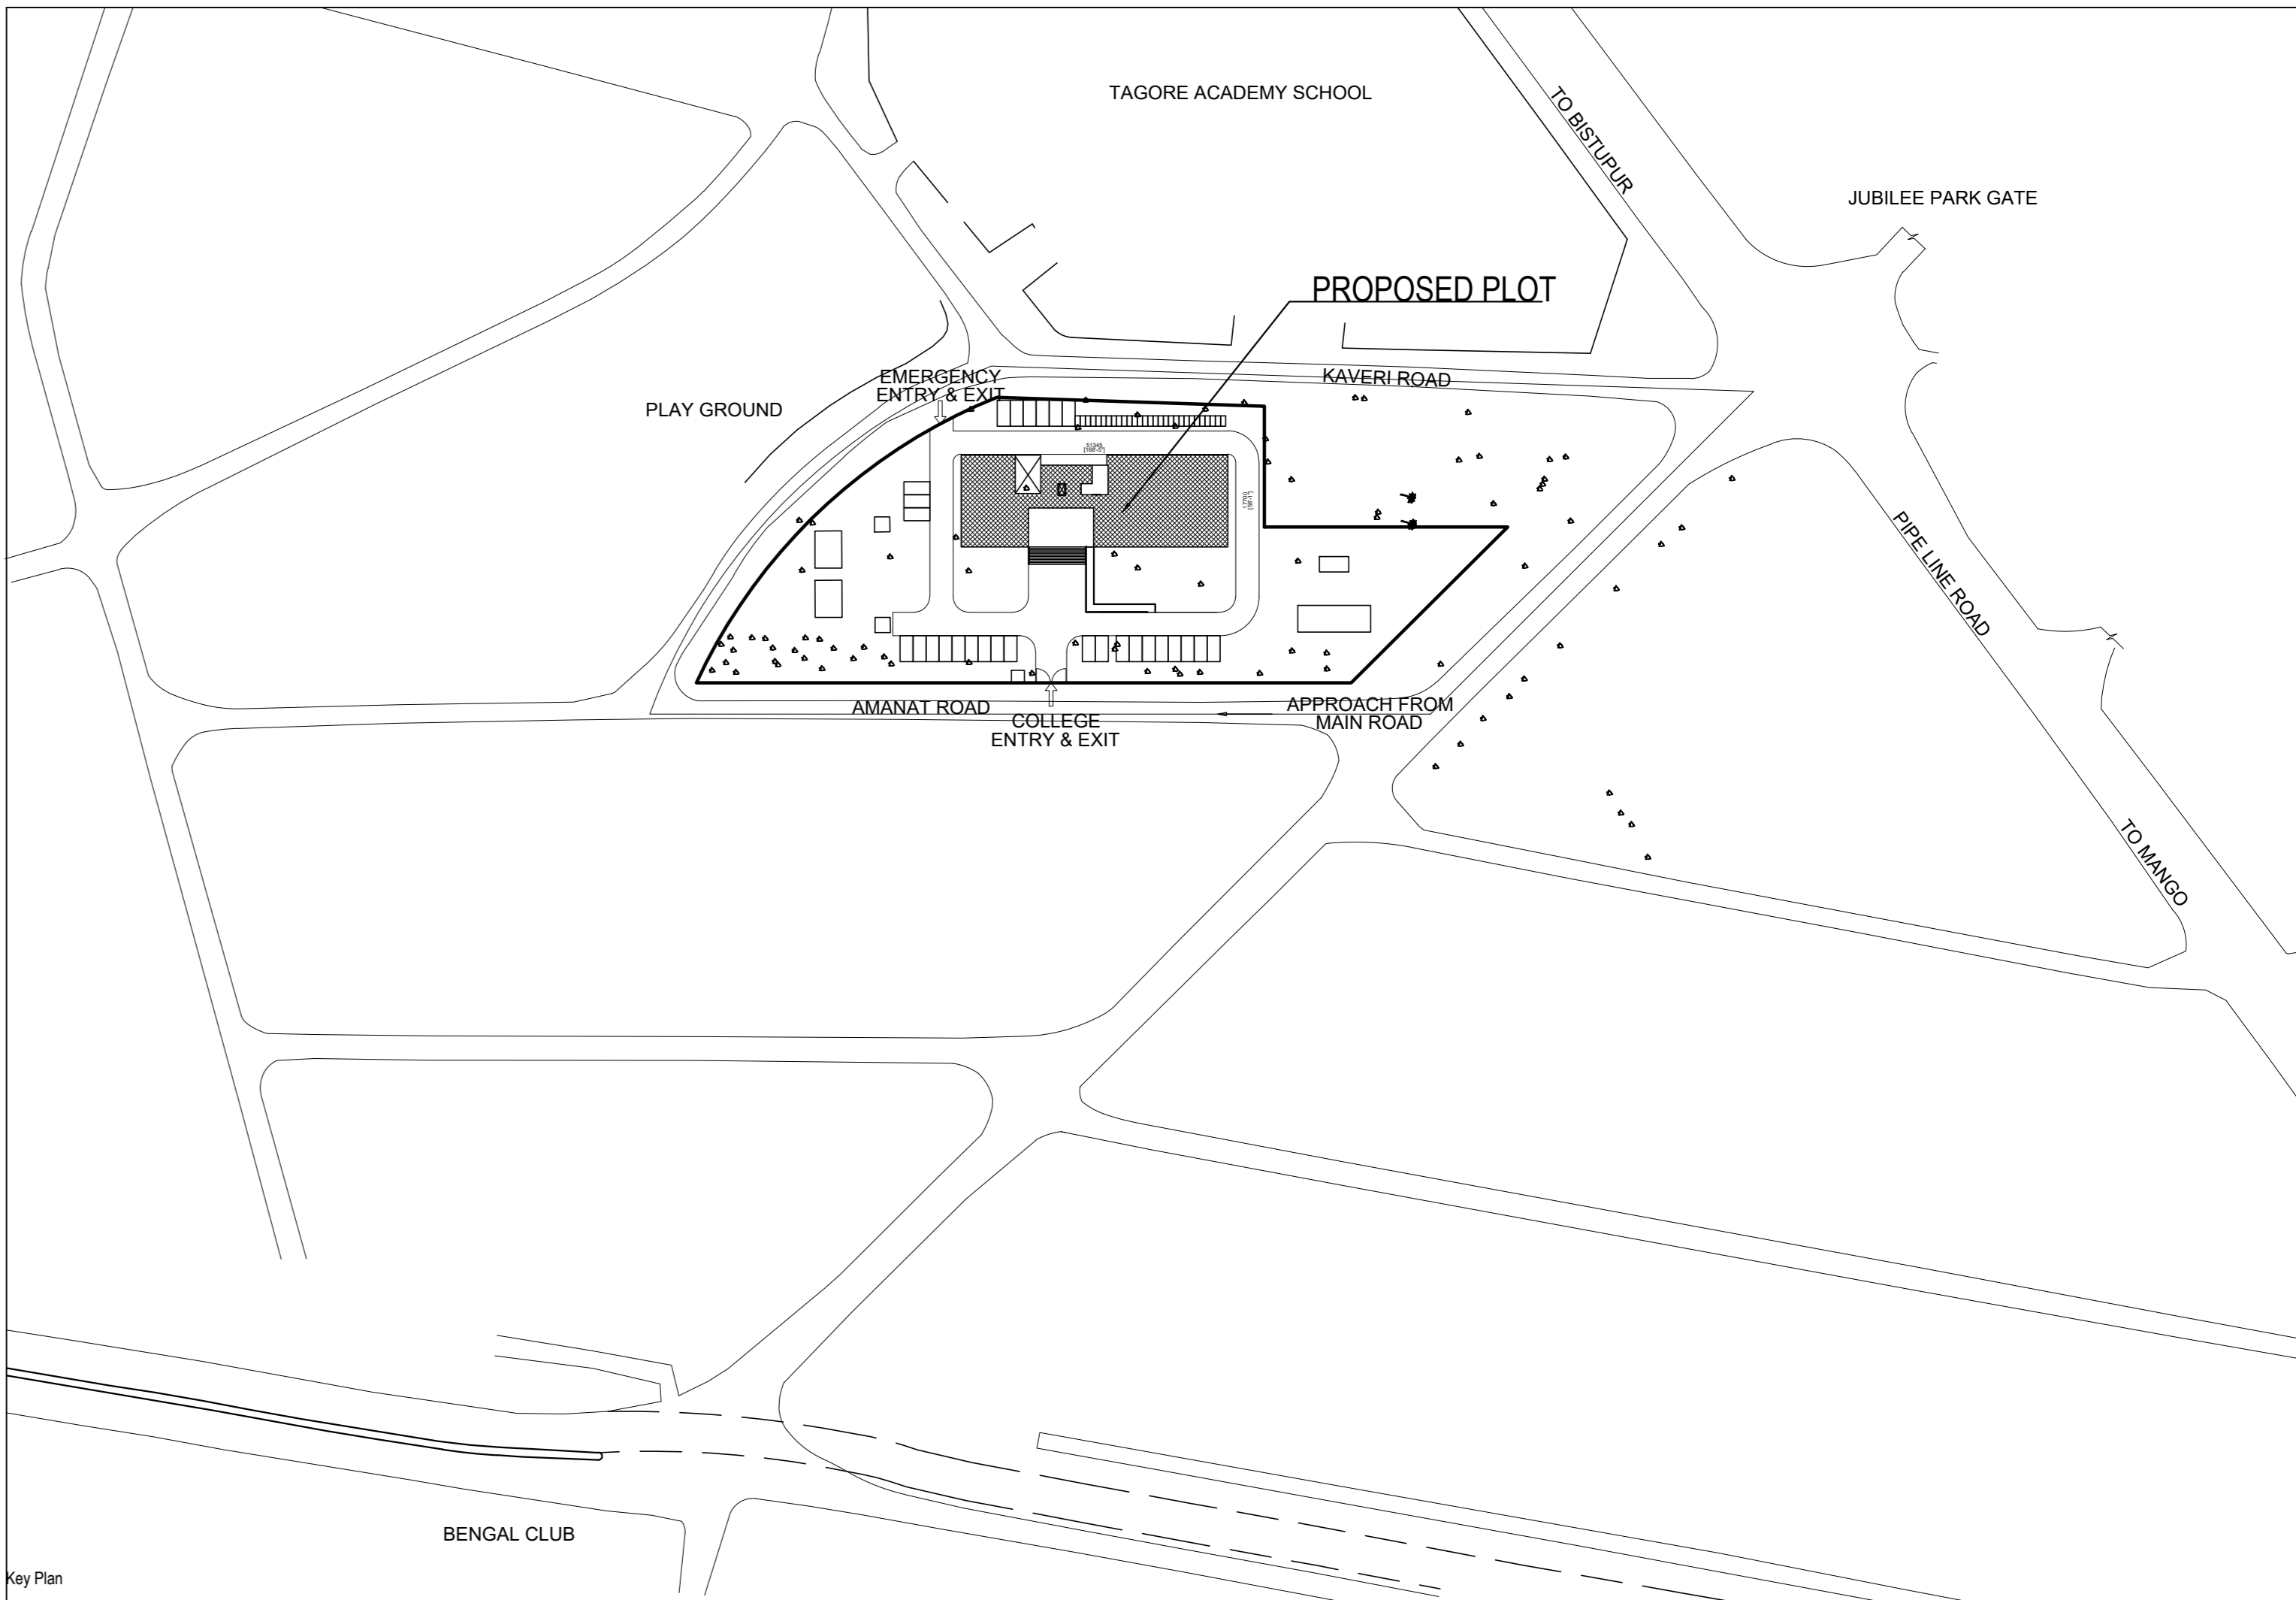


SITE PLAN

TATA STEEL LTD	SHMCH (SINGHBHUM HOMEOPATHY COLLEGE & HOSPITAL)	AMANAT ROAD, SAKCHI, JAMSHEDPUR	SITE PLAN	GA - 1	1:150 / A0	21.04.22	SANDEEP	GA	R0	-		VINEET SINHA ARCHITECTS
OWNER	PROJECT	LOCATION	DWG TITLE	DWG NO	SCALE	CREATED ON	CREATED BY	DWG STATUS	REVISION NO	REVISED ON	DIRECTION	

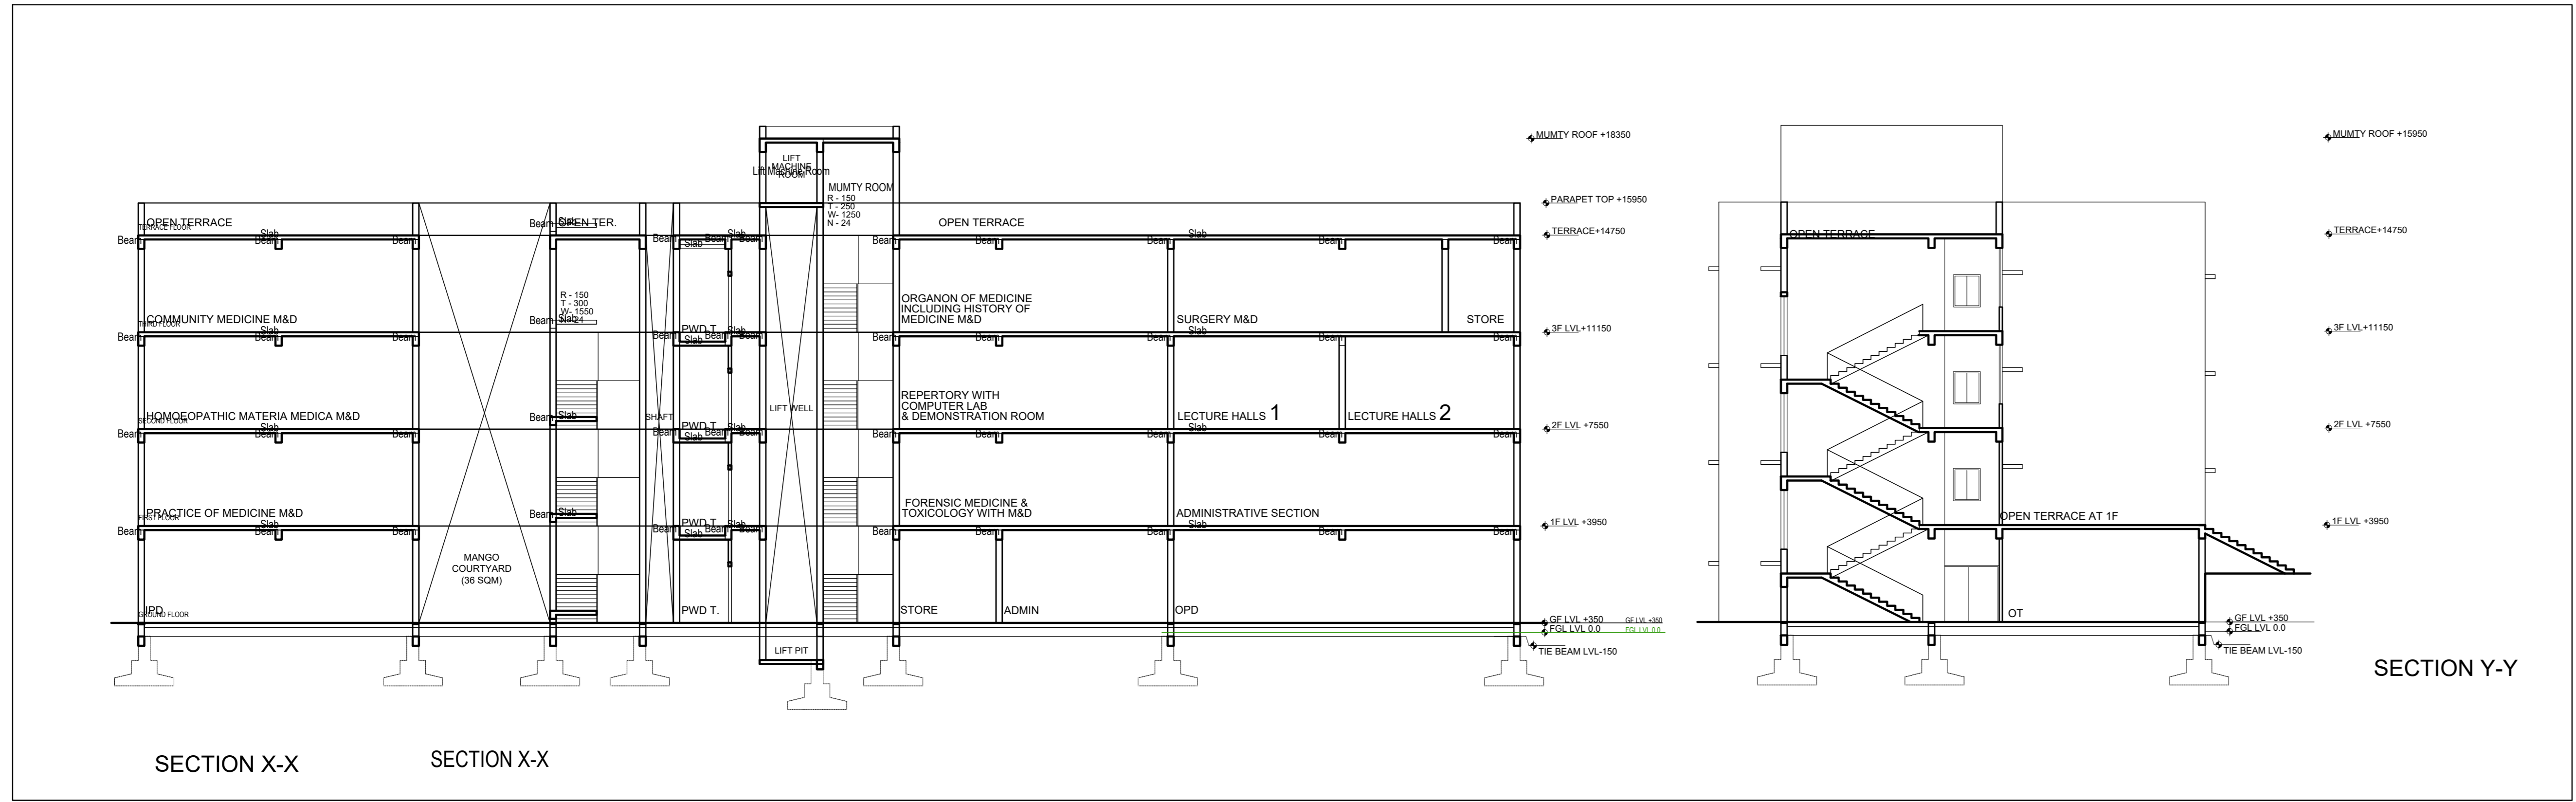

TATA STEEL LTD	SHMCH (SINGHBHUM HOMEOPATHY COLLEGE & HOSPITAL)	AMANAT ROAD, SAKCHI, JAMSHEDPUR	SECTION-ELEVATION	GA - 3	1:140 / A0	21.04.22	SANDEEP	GA	R0	--		
OWNER	PROJECT	LOCATION	DWG TITLE	DWG NO	SCALE	CREATED ON	CREATED BY	DWG STATUS	REVISION NO	REVISED ON	DIRECTION	