


DATE	01-04-2024
SHEET NO.	1


Proposal Basic Information	
Proposal File No.	JNAC/BP/0063/W7/2023
Owner Name	(1) NAGARMAL JAWANPURIA (2) VISHAL JAWANPURIA (3) VIVEK JAWANPURIA
Khata No	184
Plot No	2450
Village Name	SAKCHI
Use	Mixed
SubUse	Resi+Comm

LTP NAME AND SIGNATURE	STRUCTURAL ENG'S NAME AND SIGNATURE	BUILDER NAME AND SIGNATURE	DIGITAL SIGNATURE
NALIN GOEL JNAC/ARC/0018/2018			


Proposed File No.	JAWA00000001003
Owner Name	(S) NAGARMAL JAWANPURA (D) VISHAL JAWANPURA (S) VIVEK JAWANPURA
Plot No.	584
Plot No.	3950
Village Name	SANKHI
Use	Residential
Subcode	Res-Comm

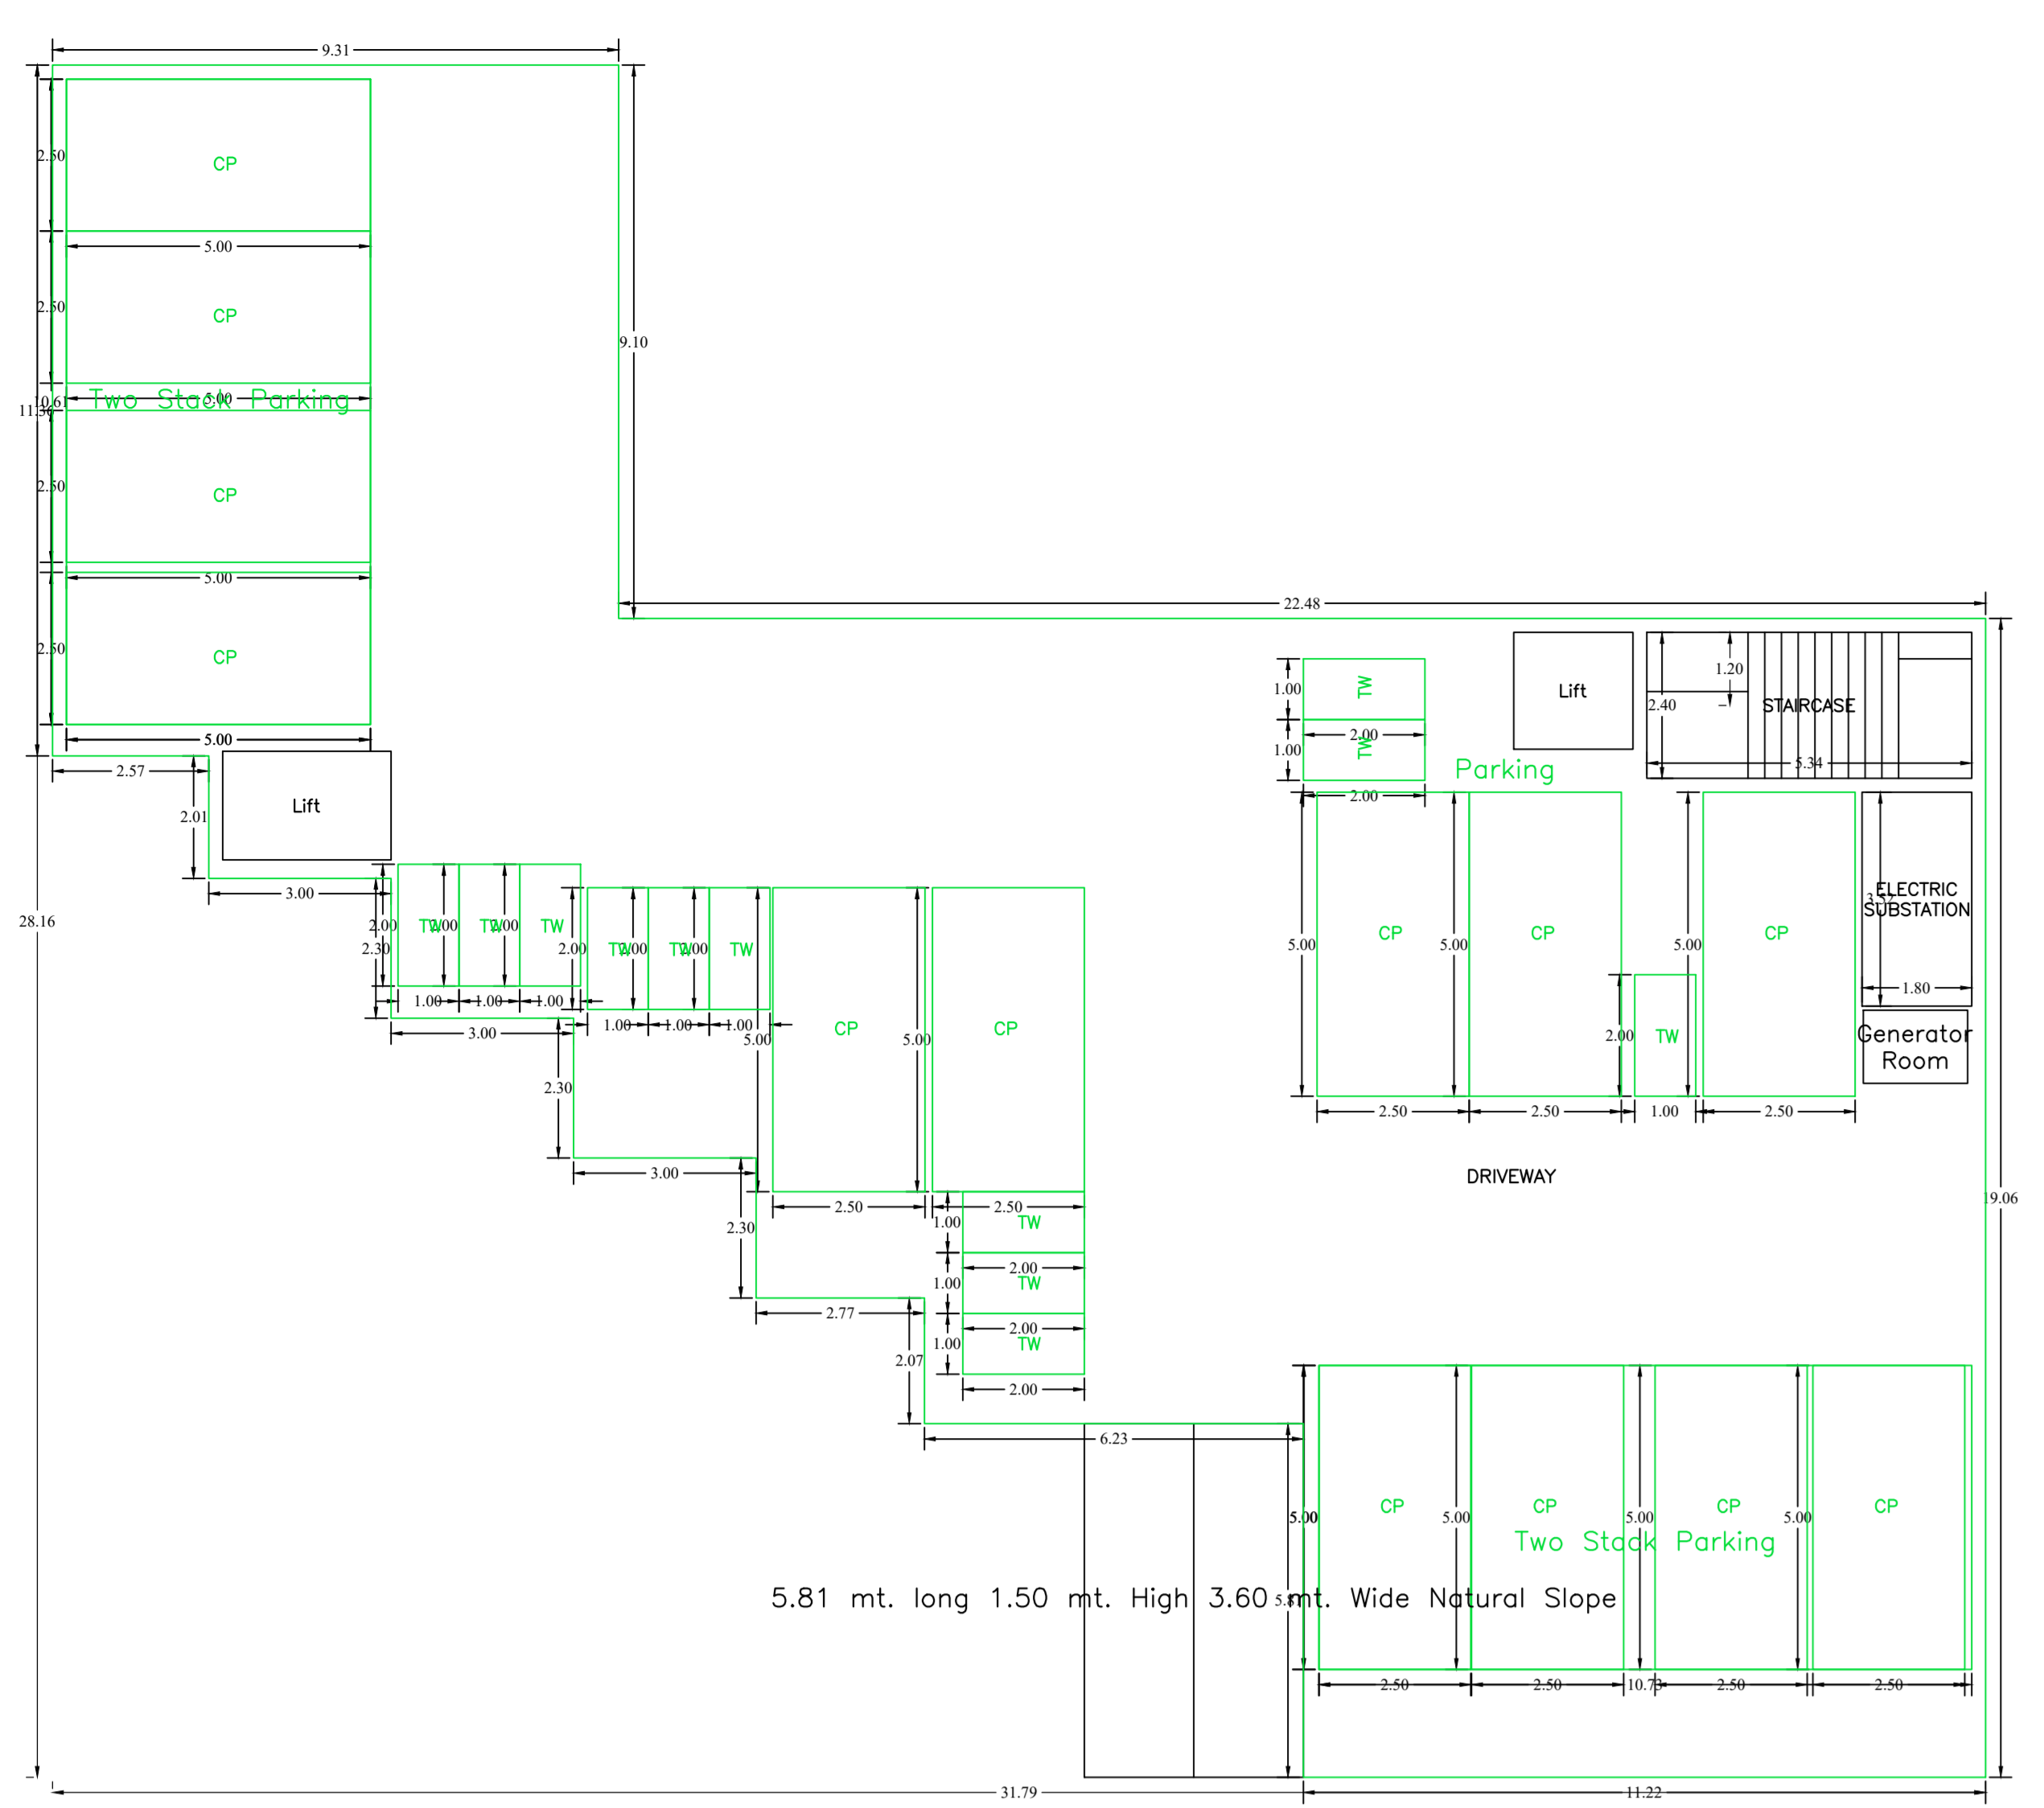


BASEMENT FLOOR PLAN (SCALE 1:100)

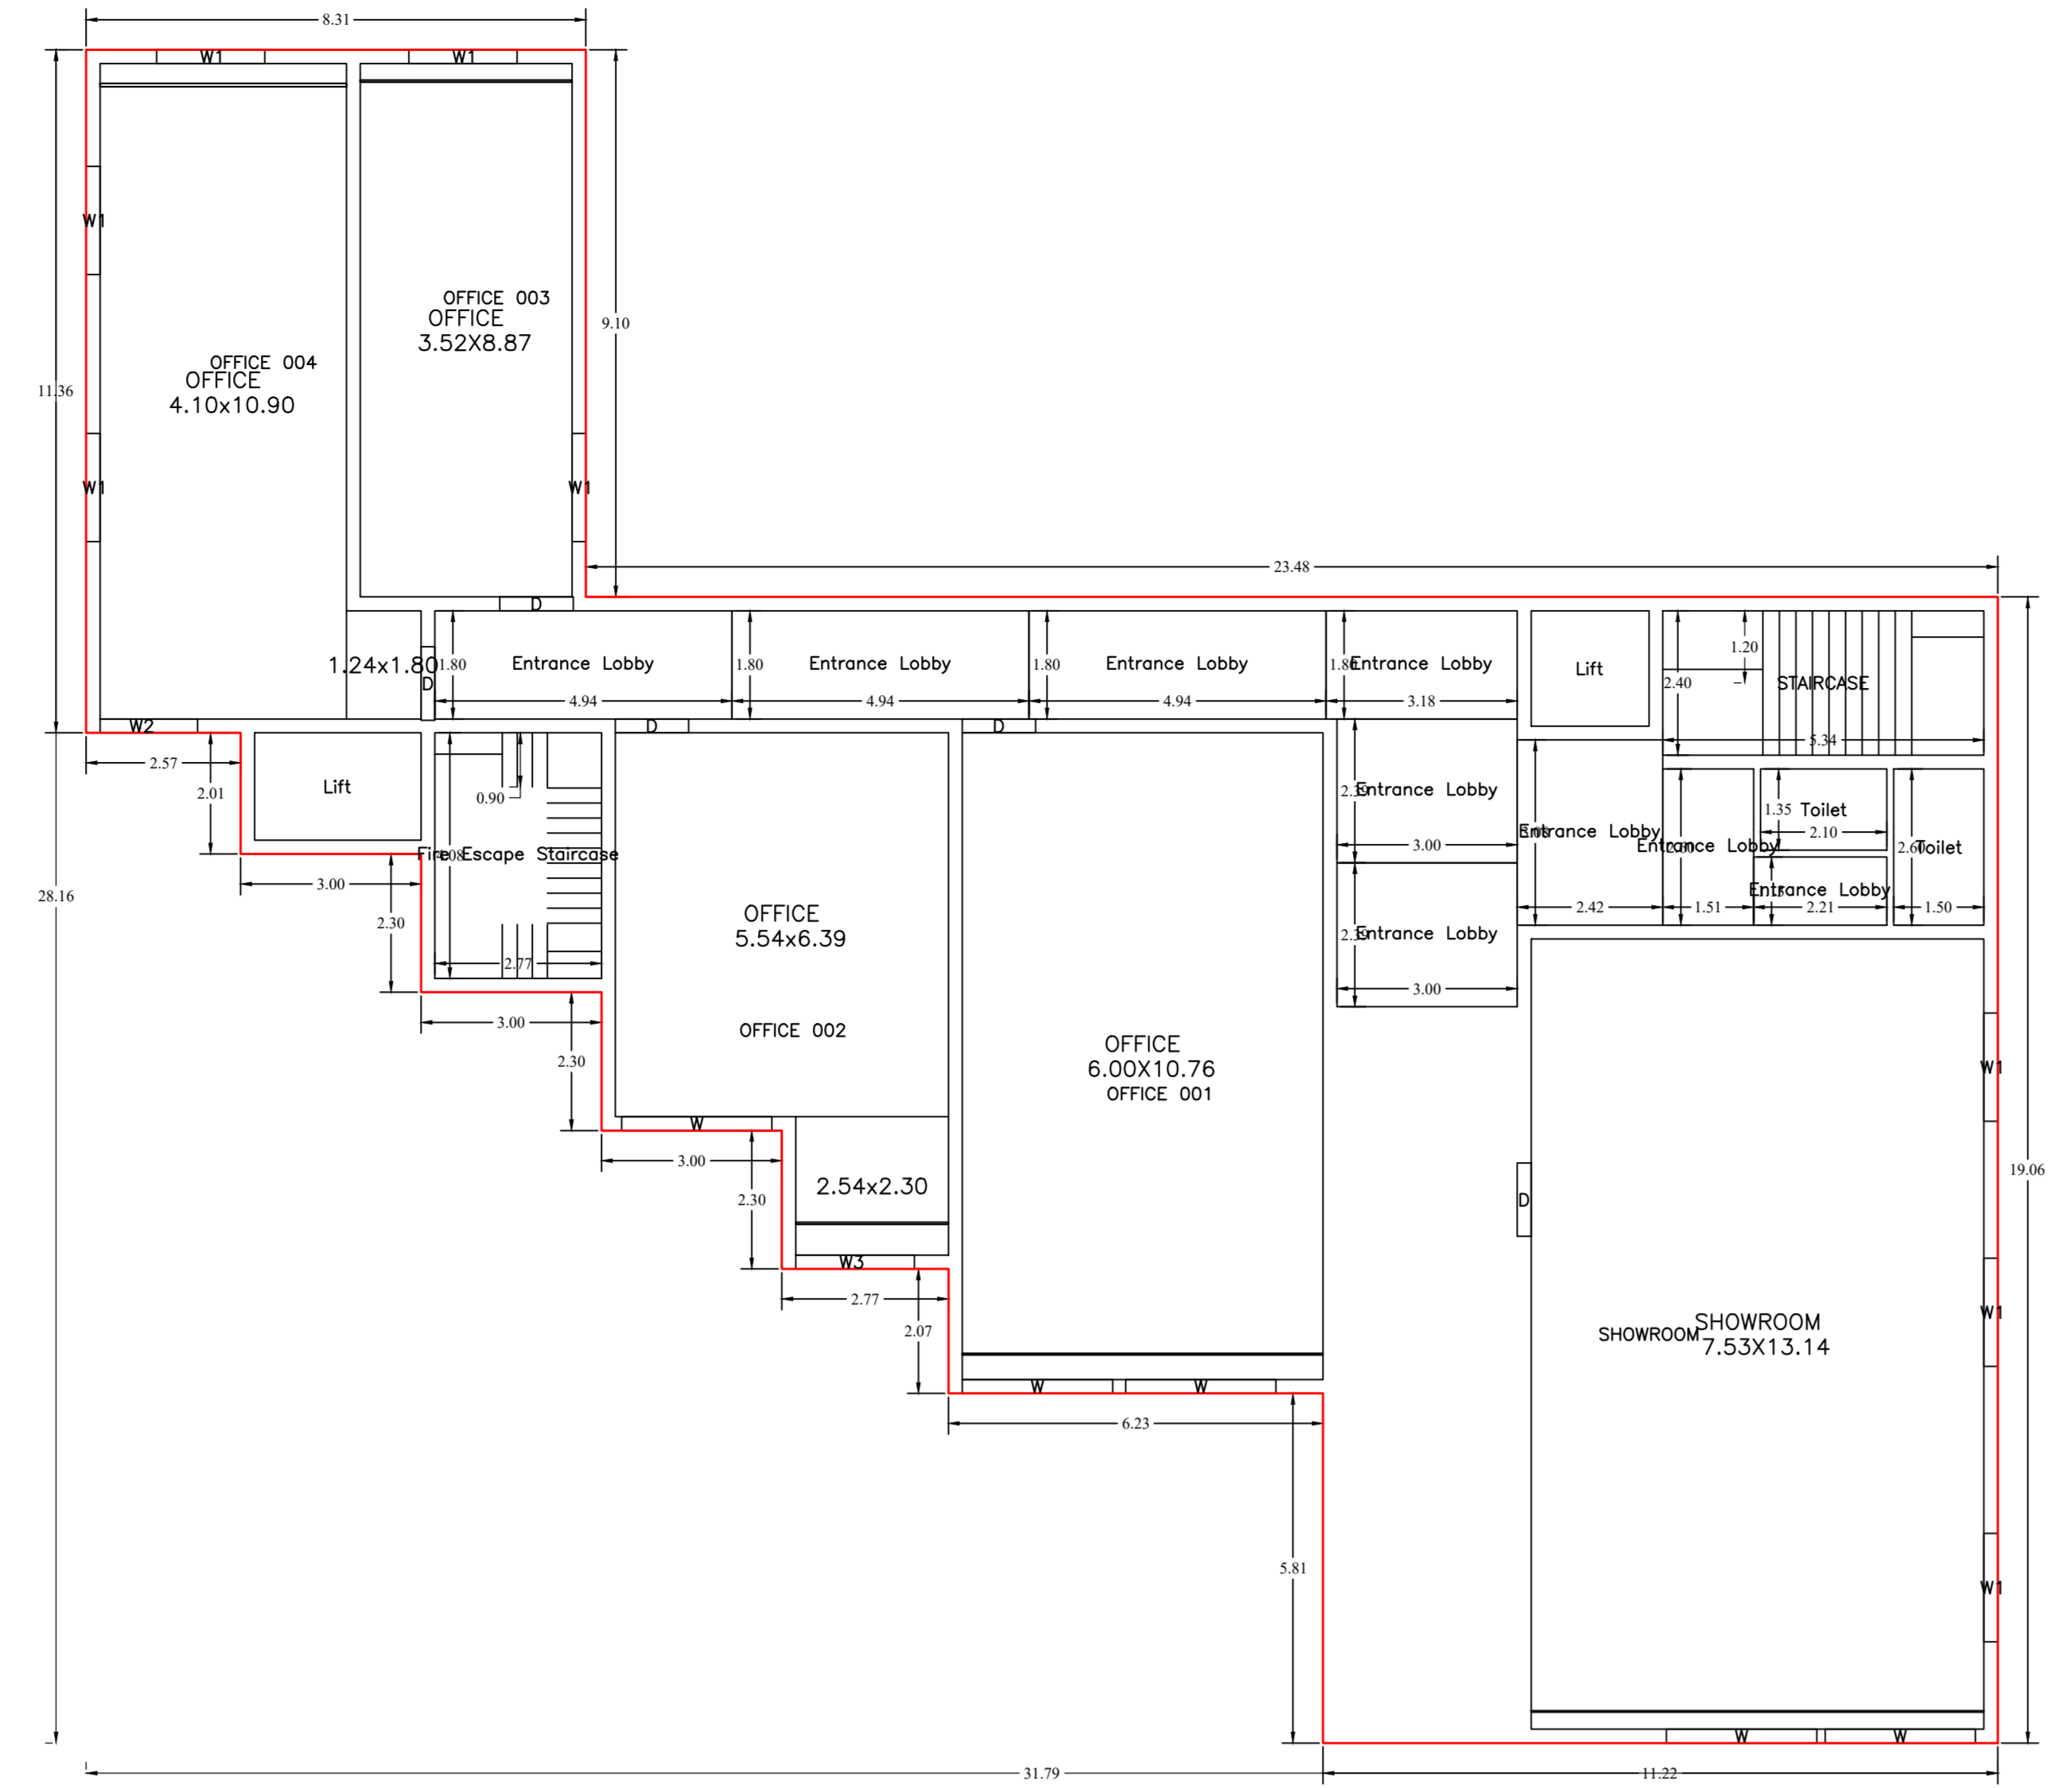


GROUND FLOOR PLAN (Proposed) (SCALE 1:100)

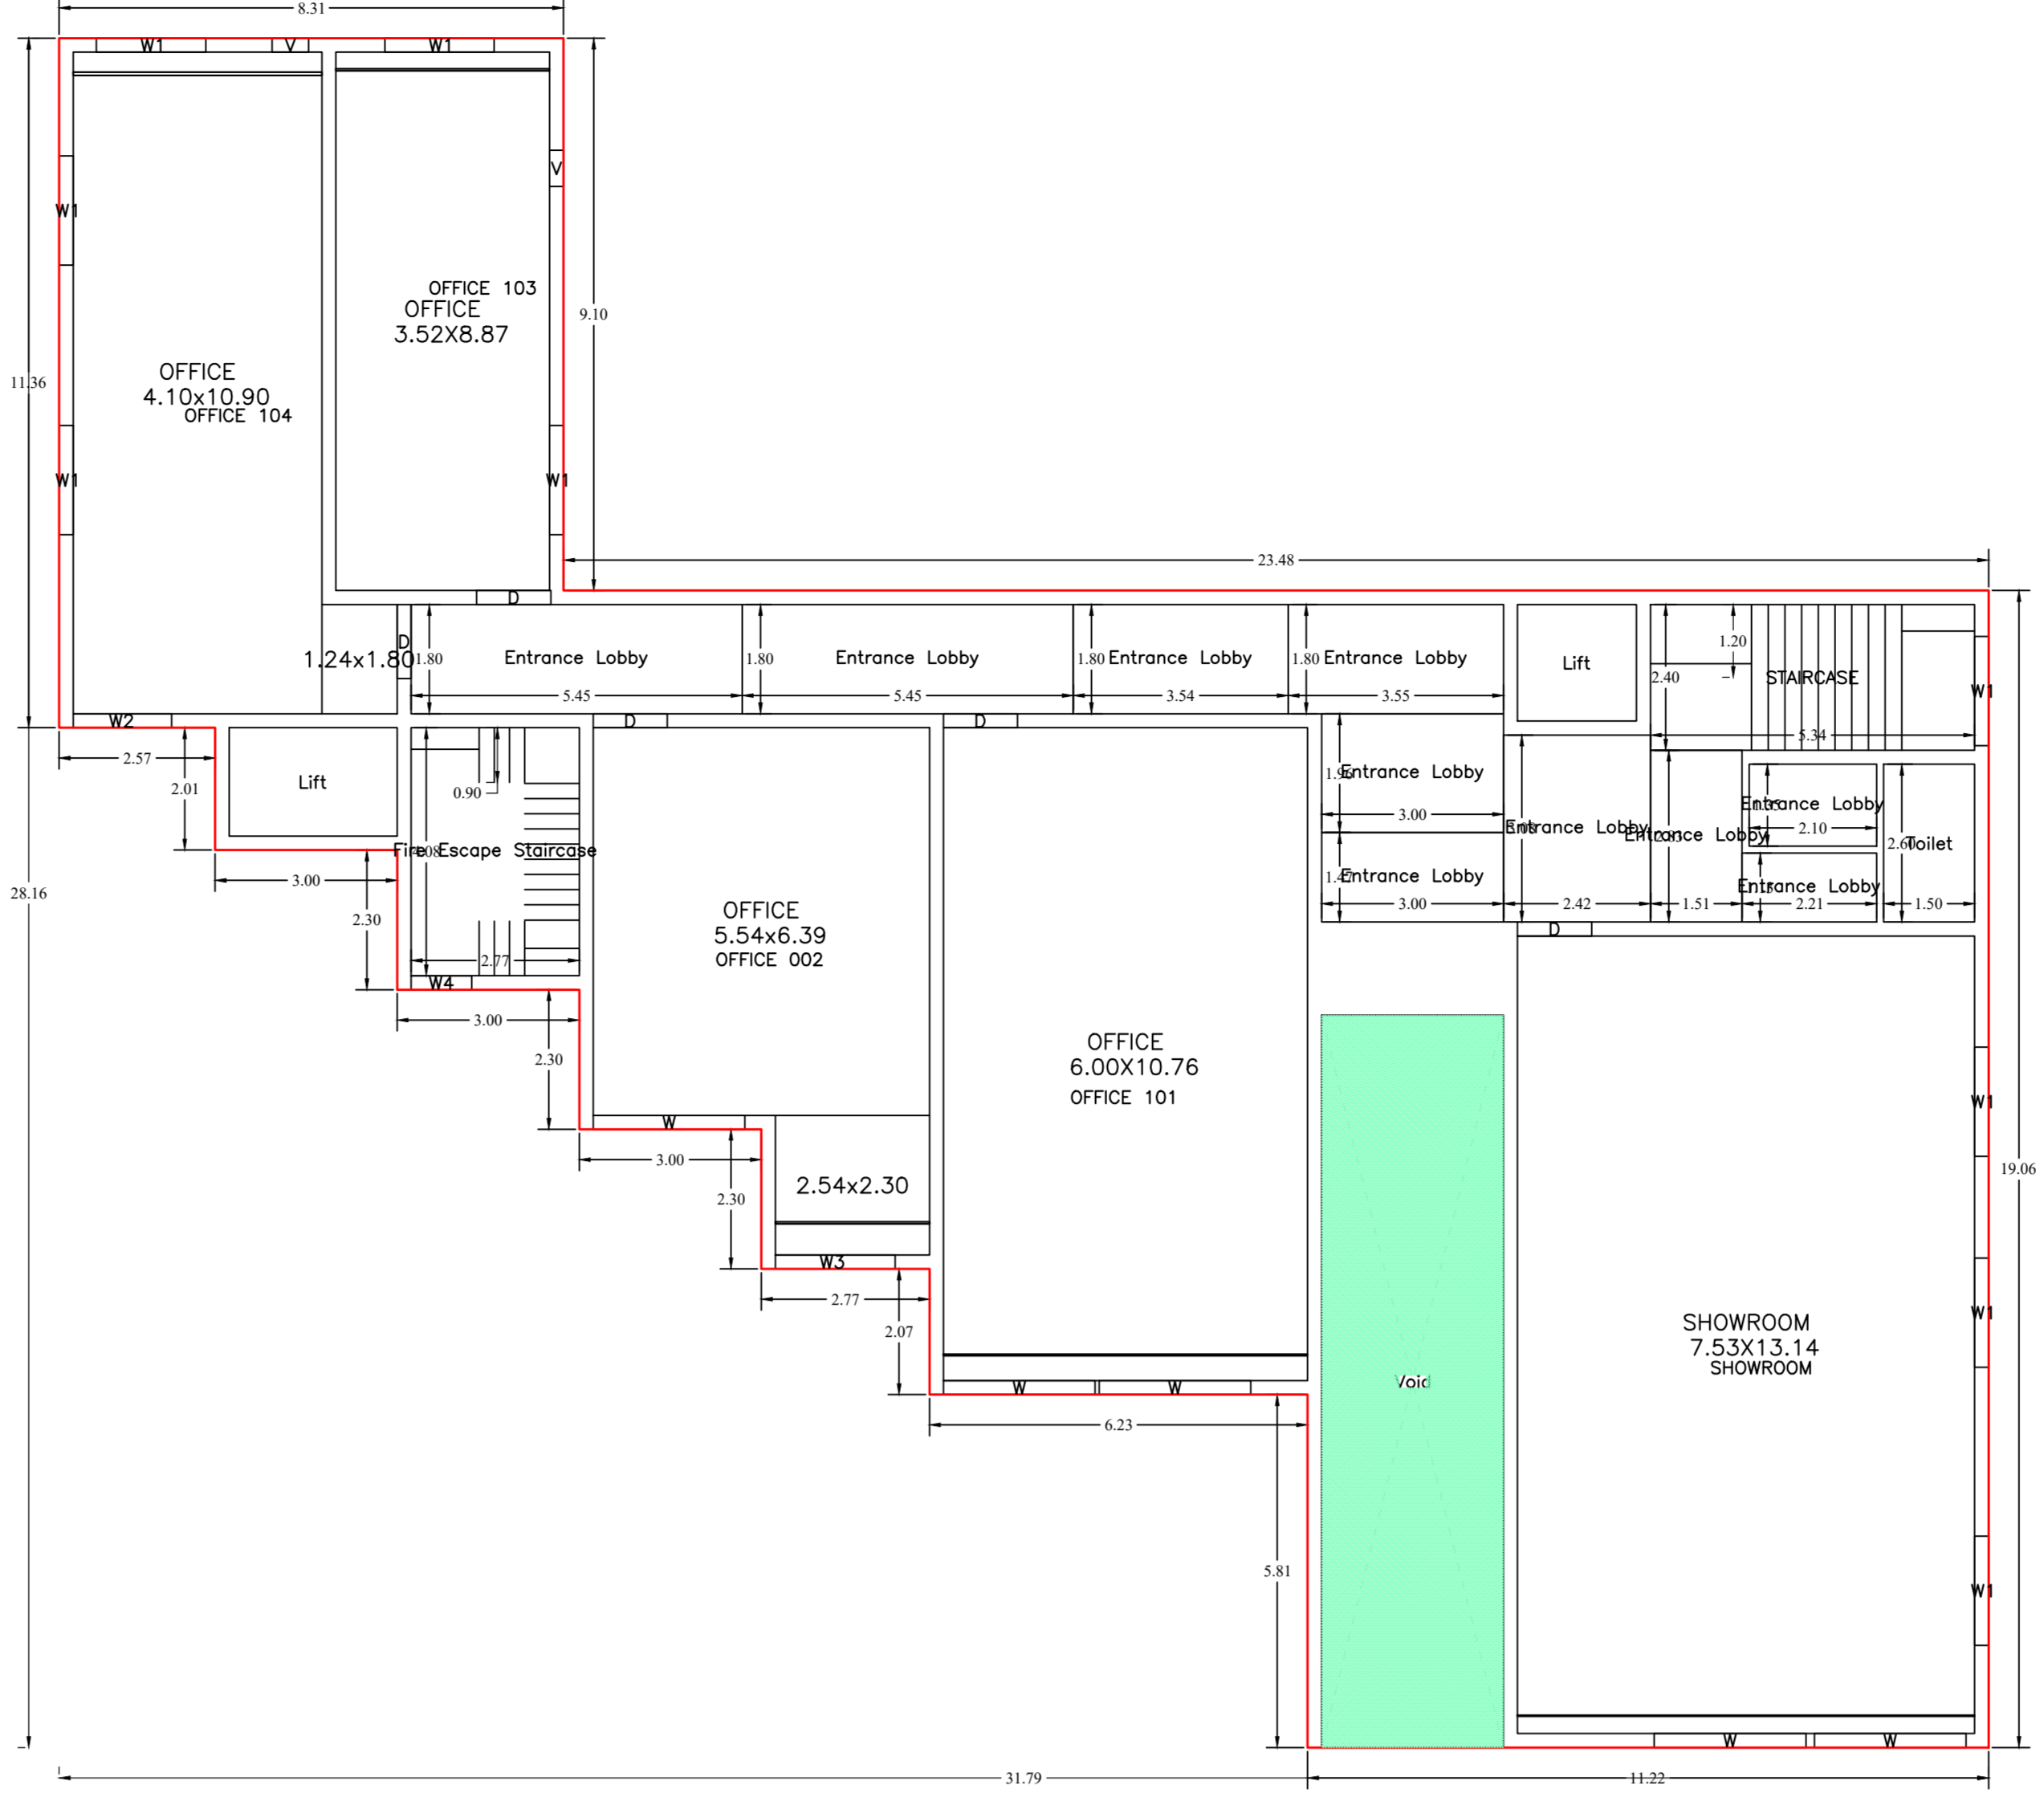


FIRST FLOOR PLAN (Proposed) (SCALE 1:100)

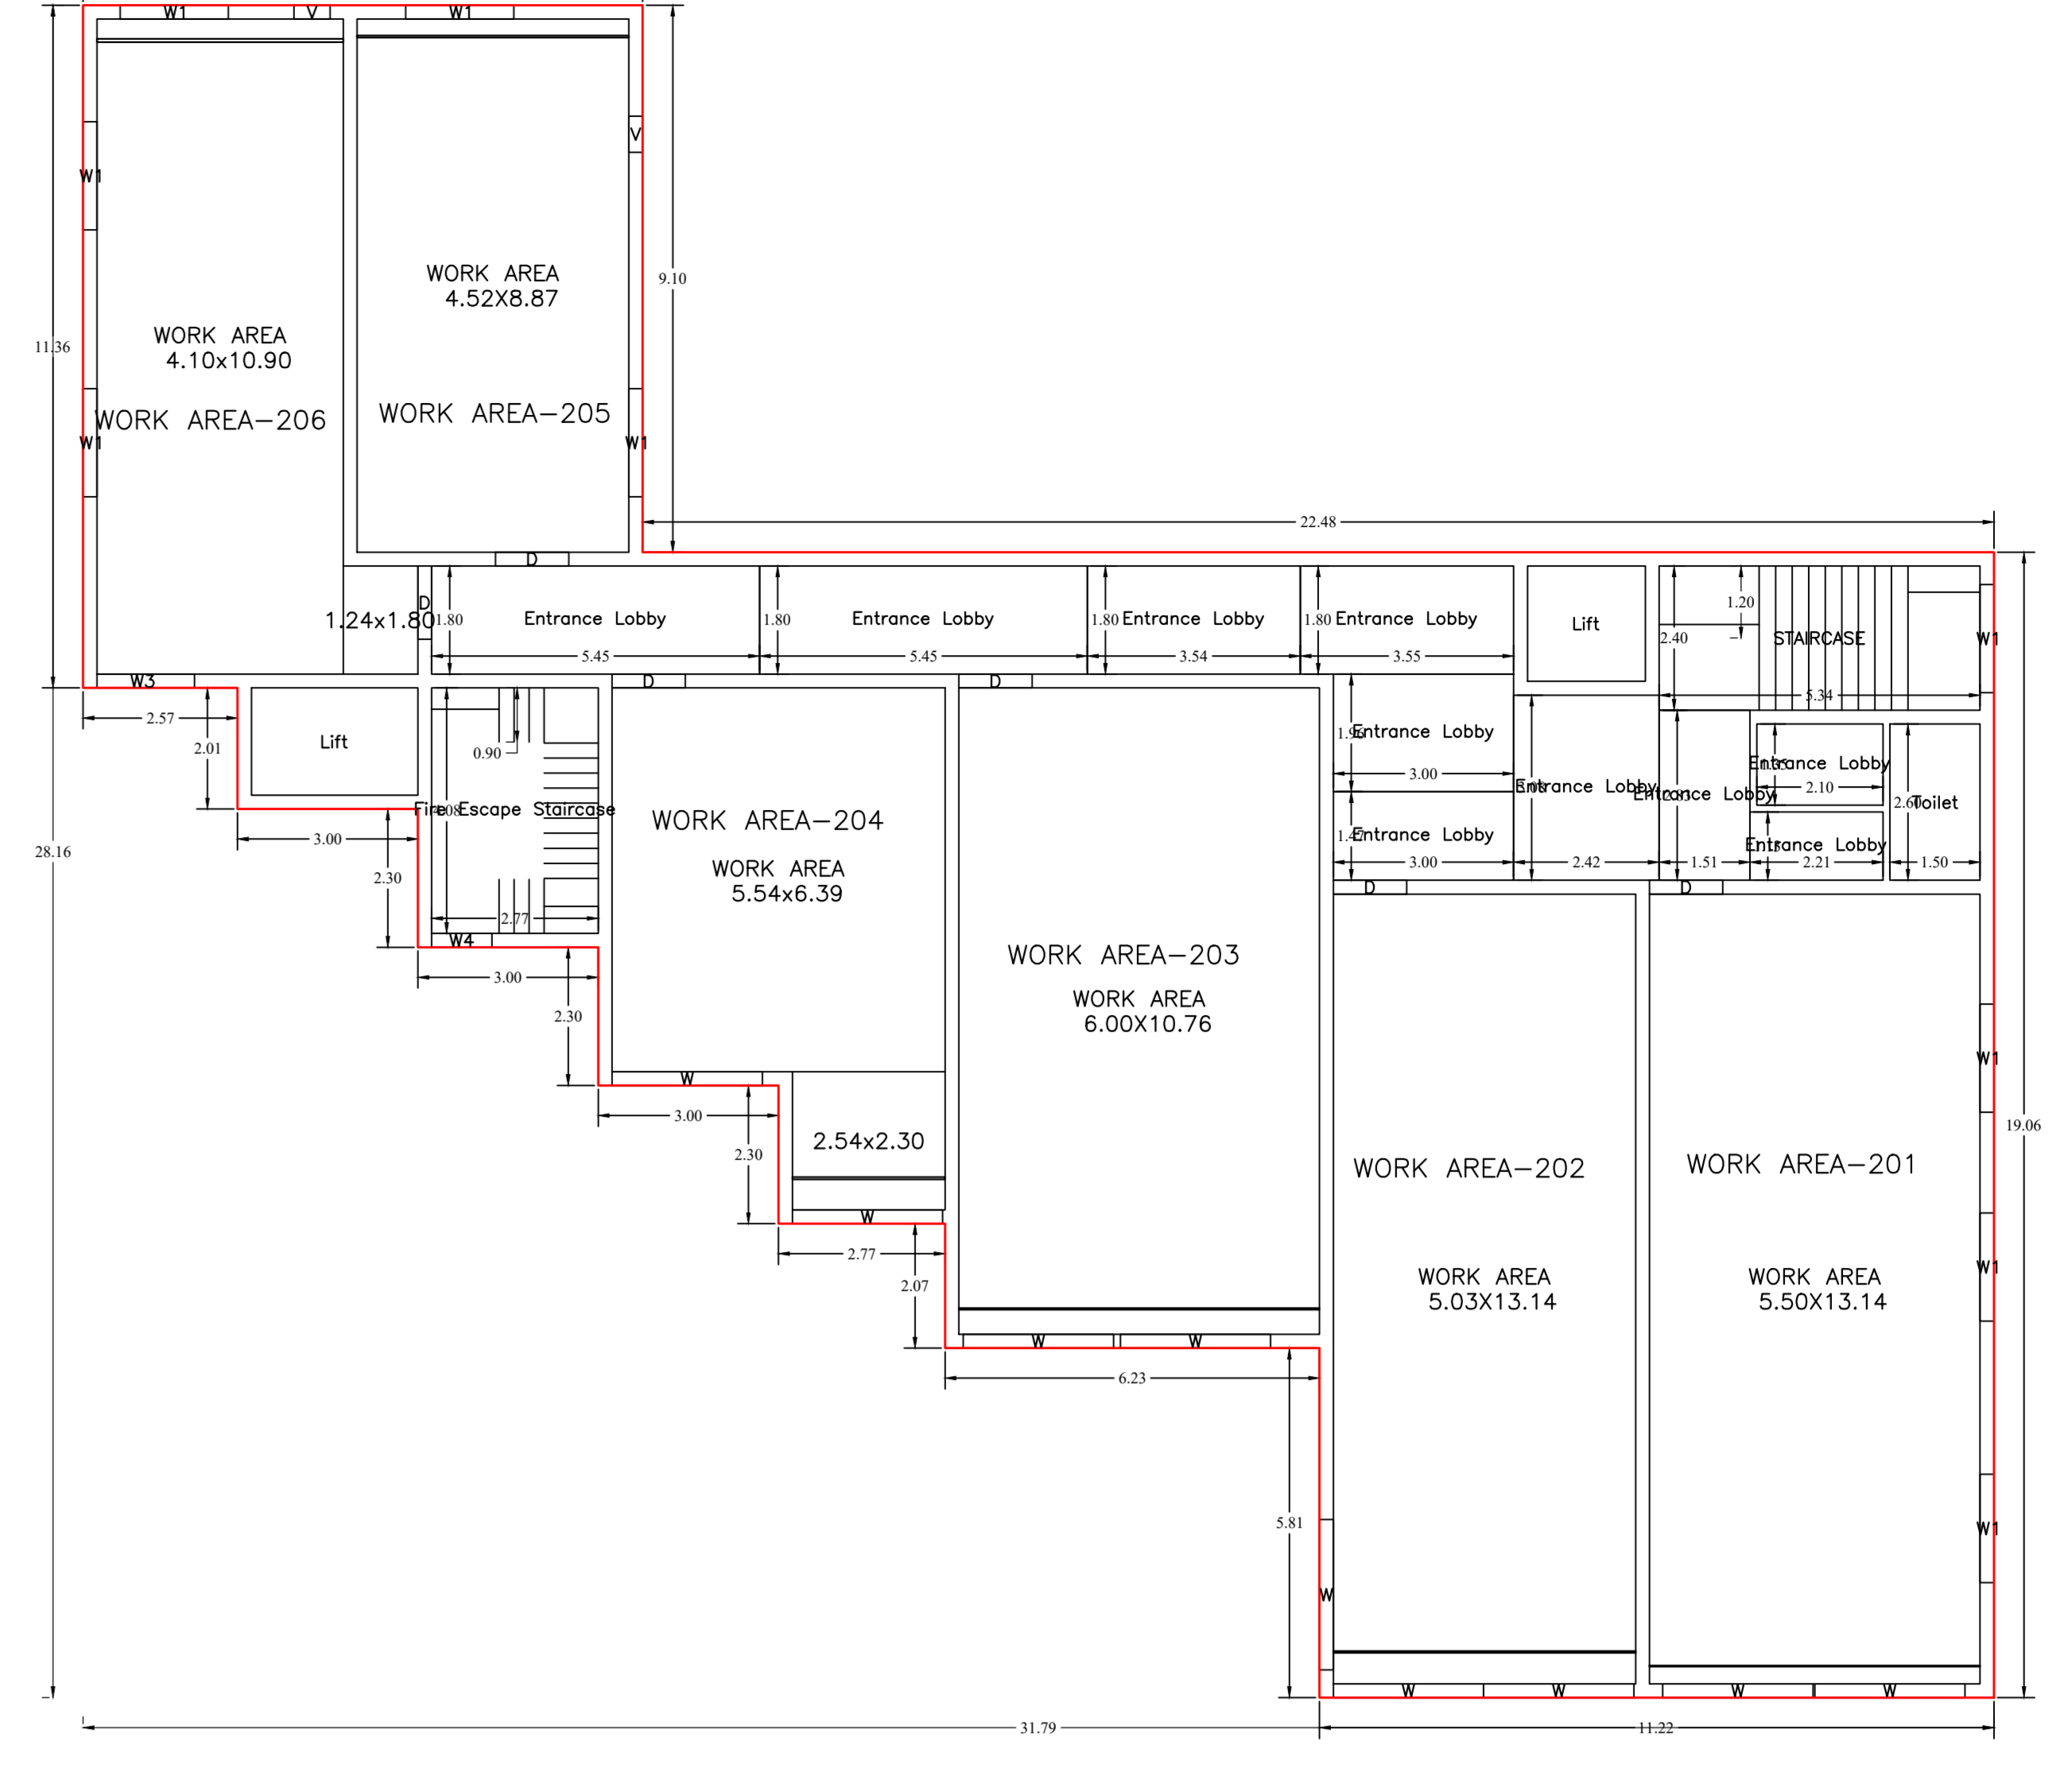


SECOND FLOOR PLAN (Proposed) (SCALE 1:100)

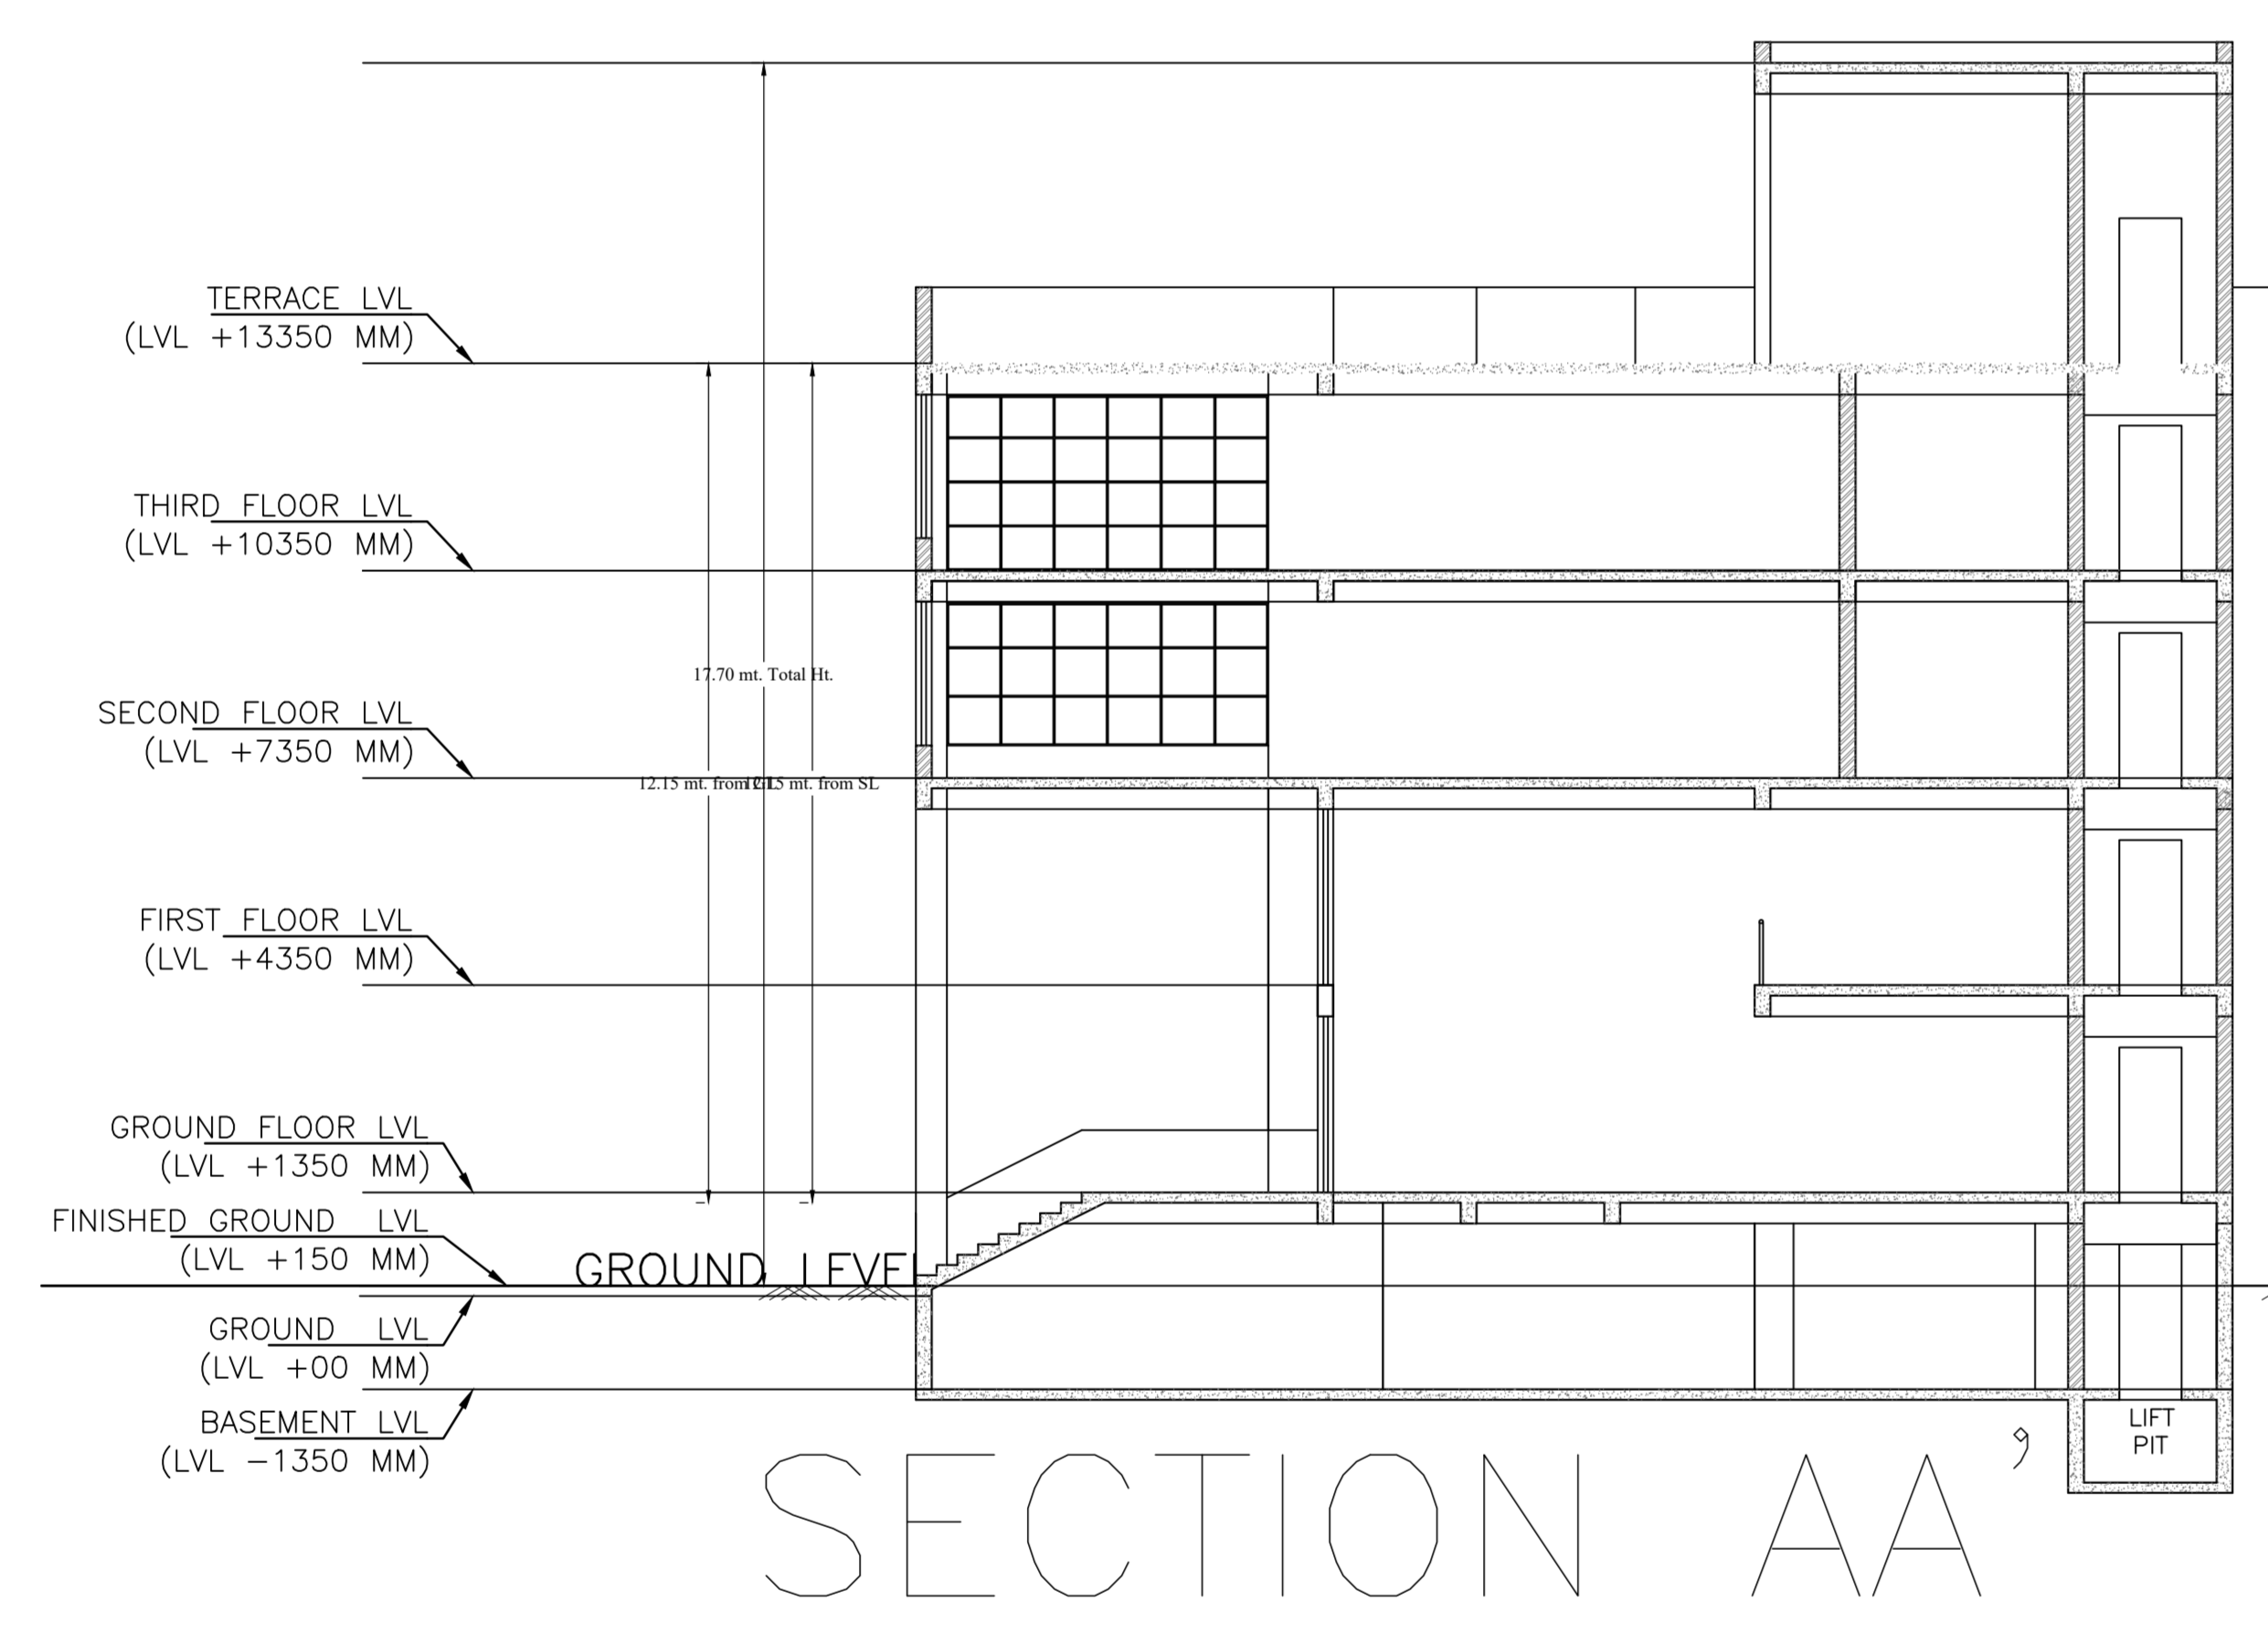

SECTION AA

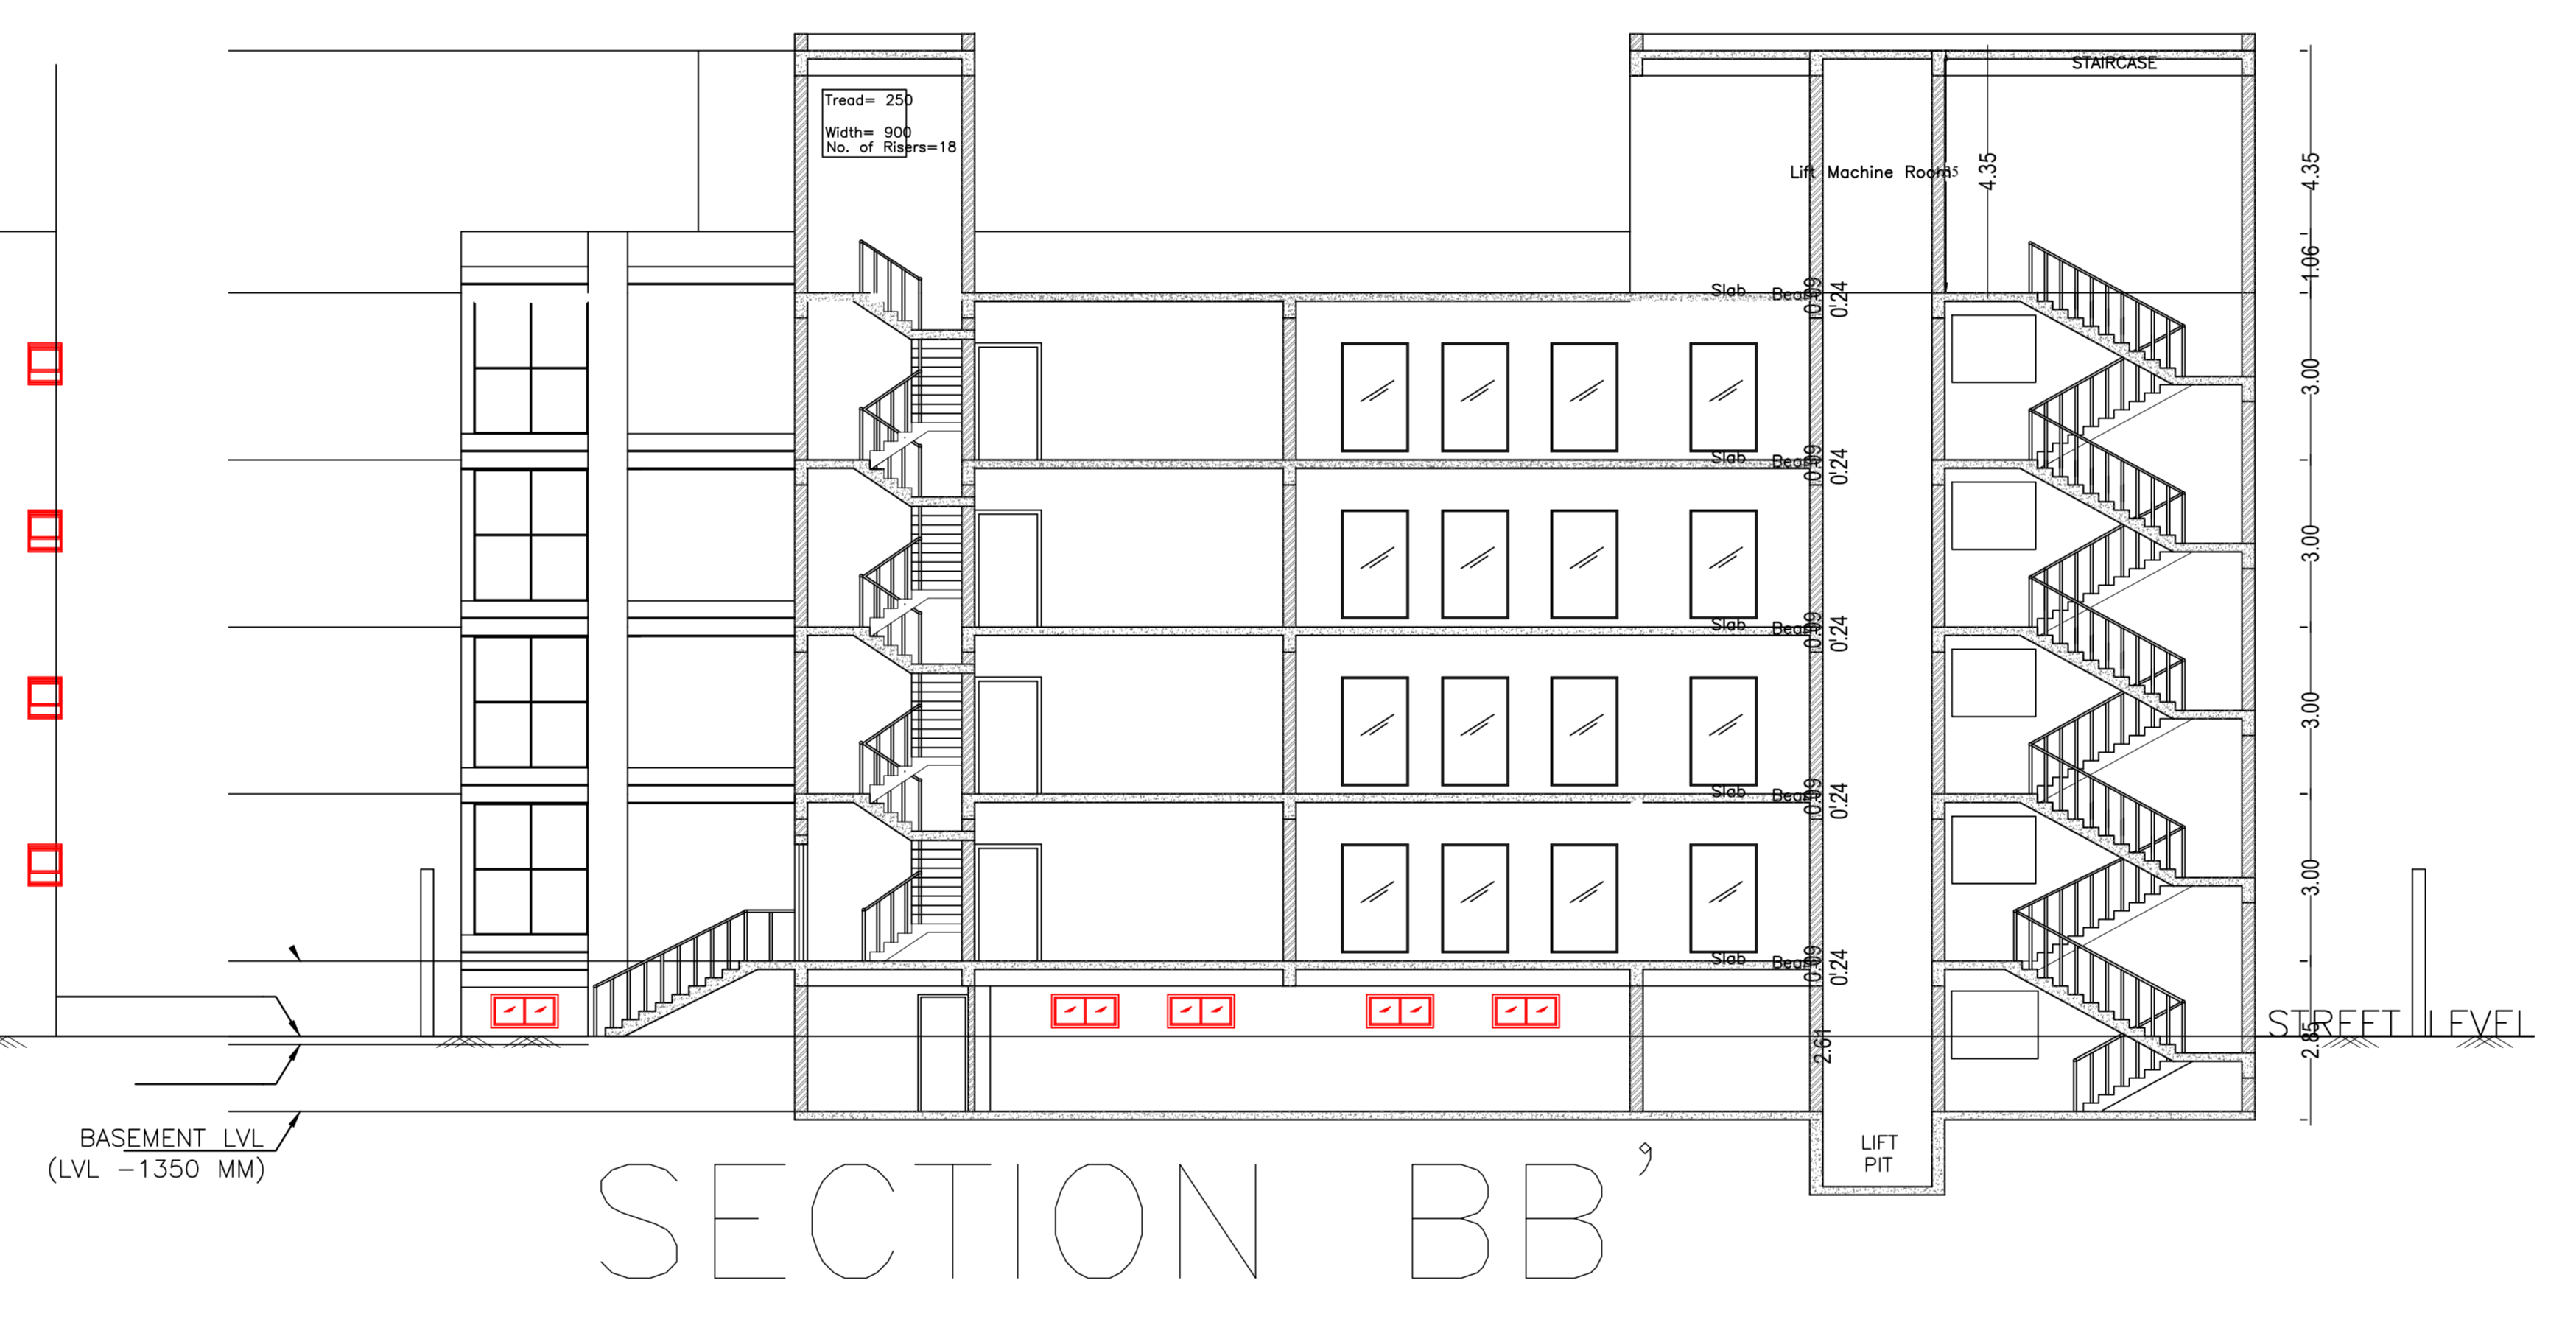


SECTION BB

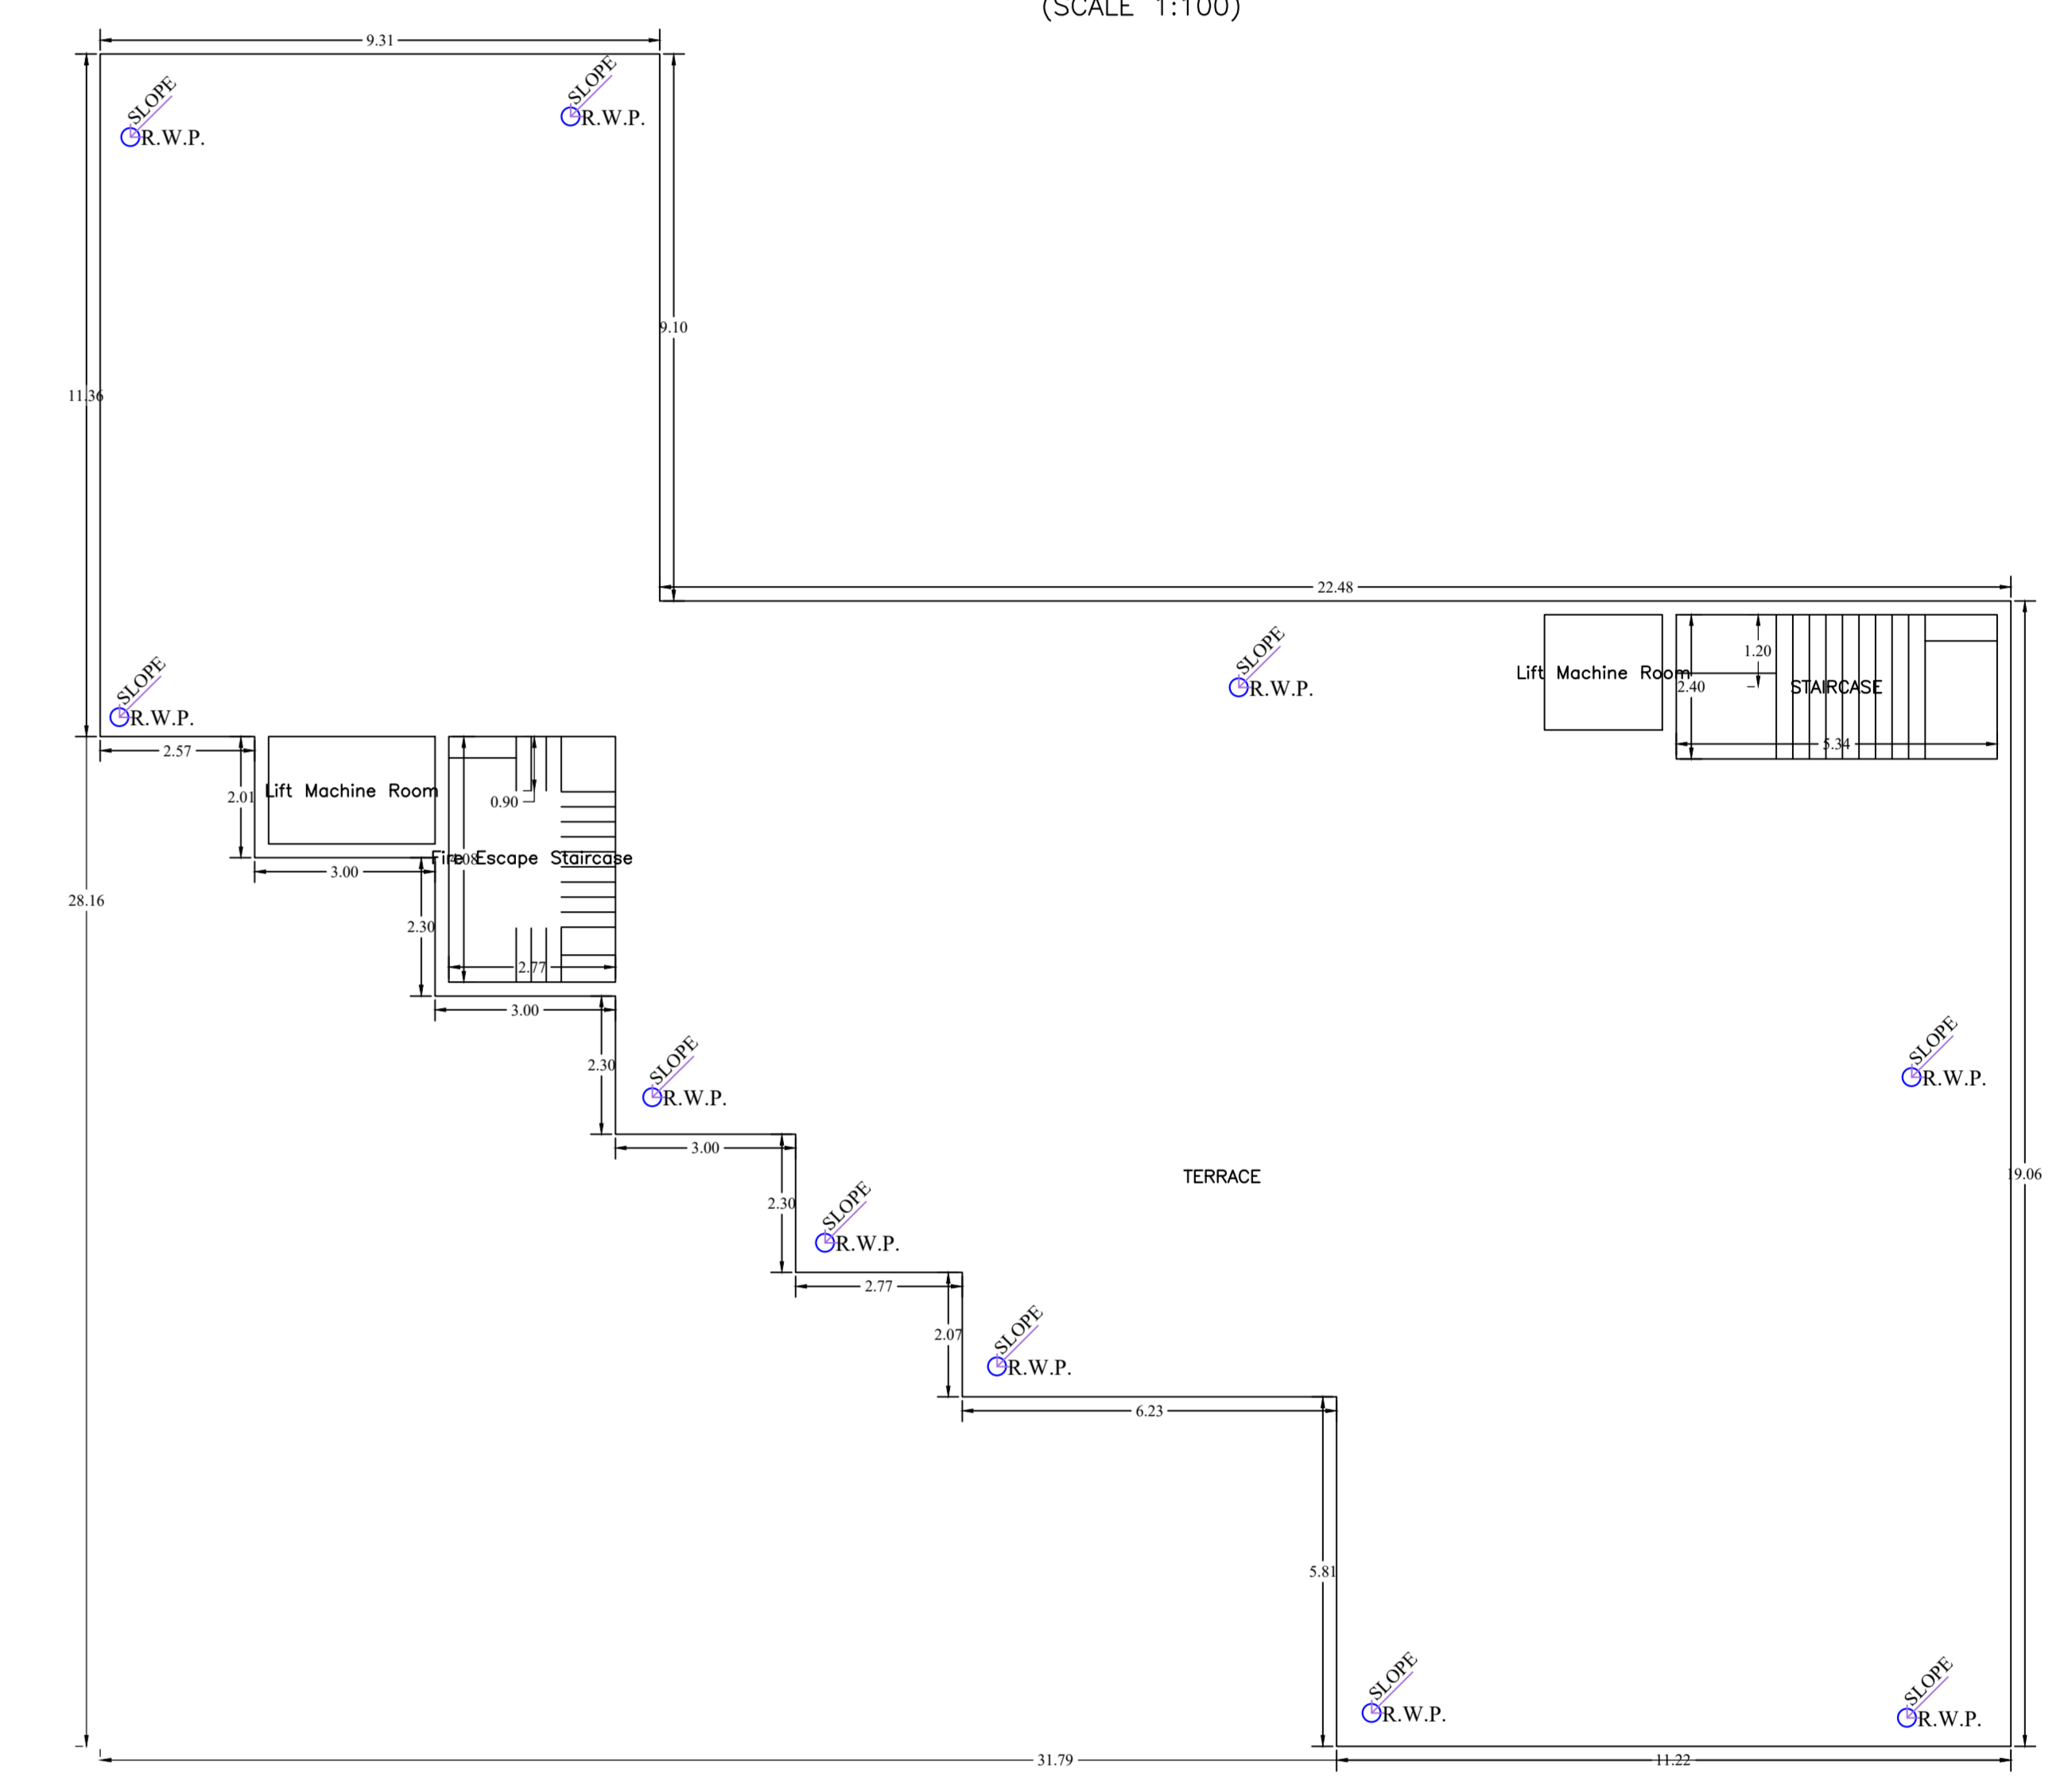


TERRACE FLOOR PLAN (SCALE 1:100)



WEST ELEVATION

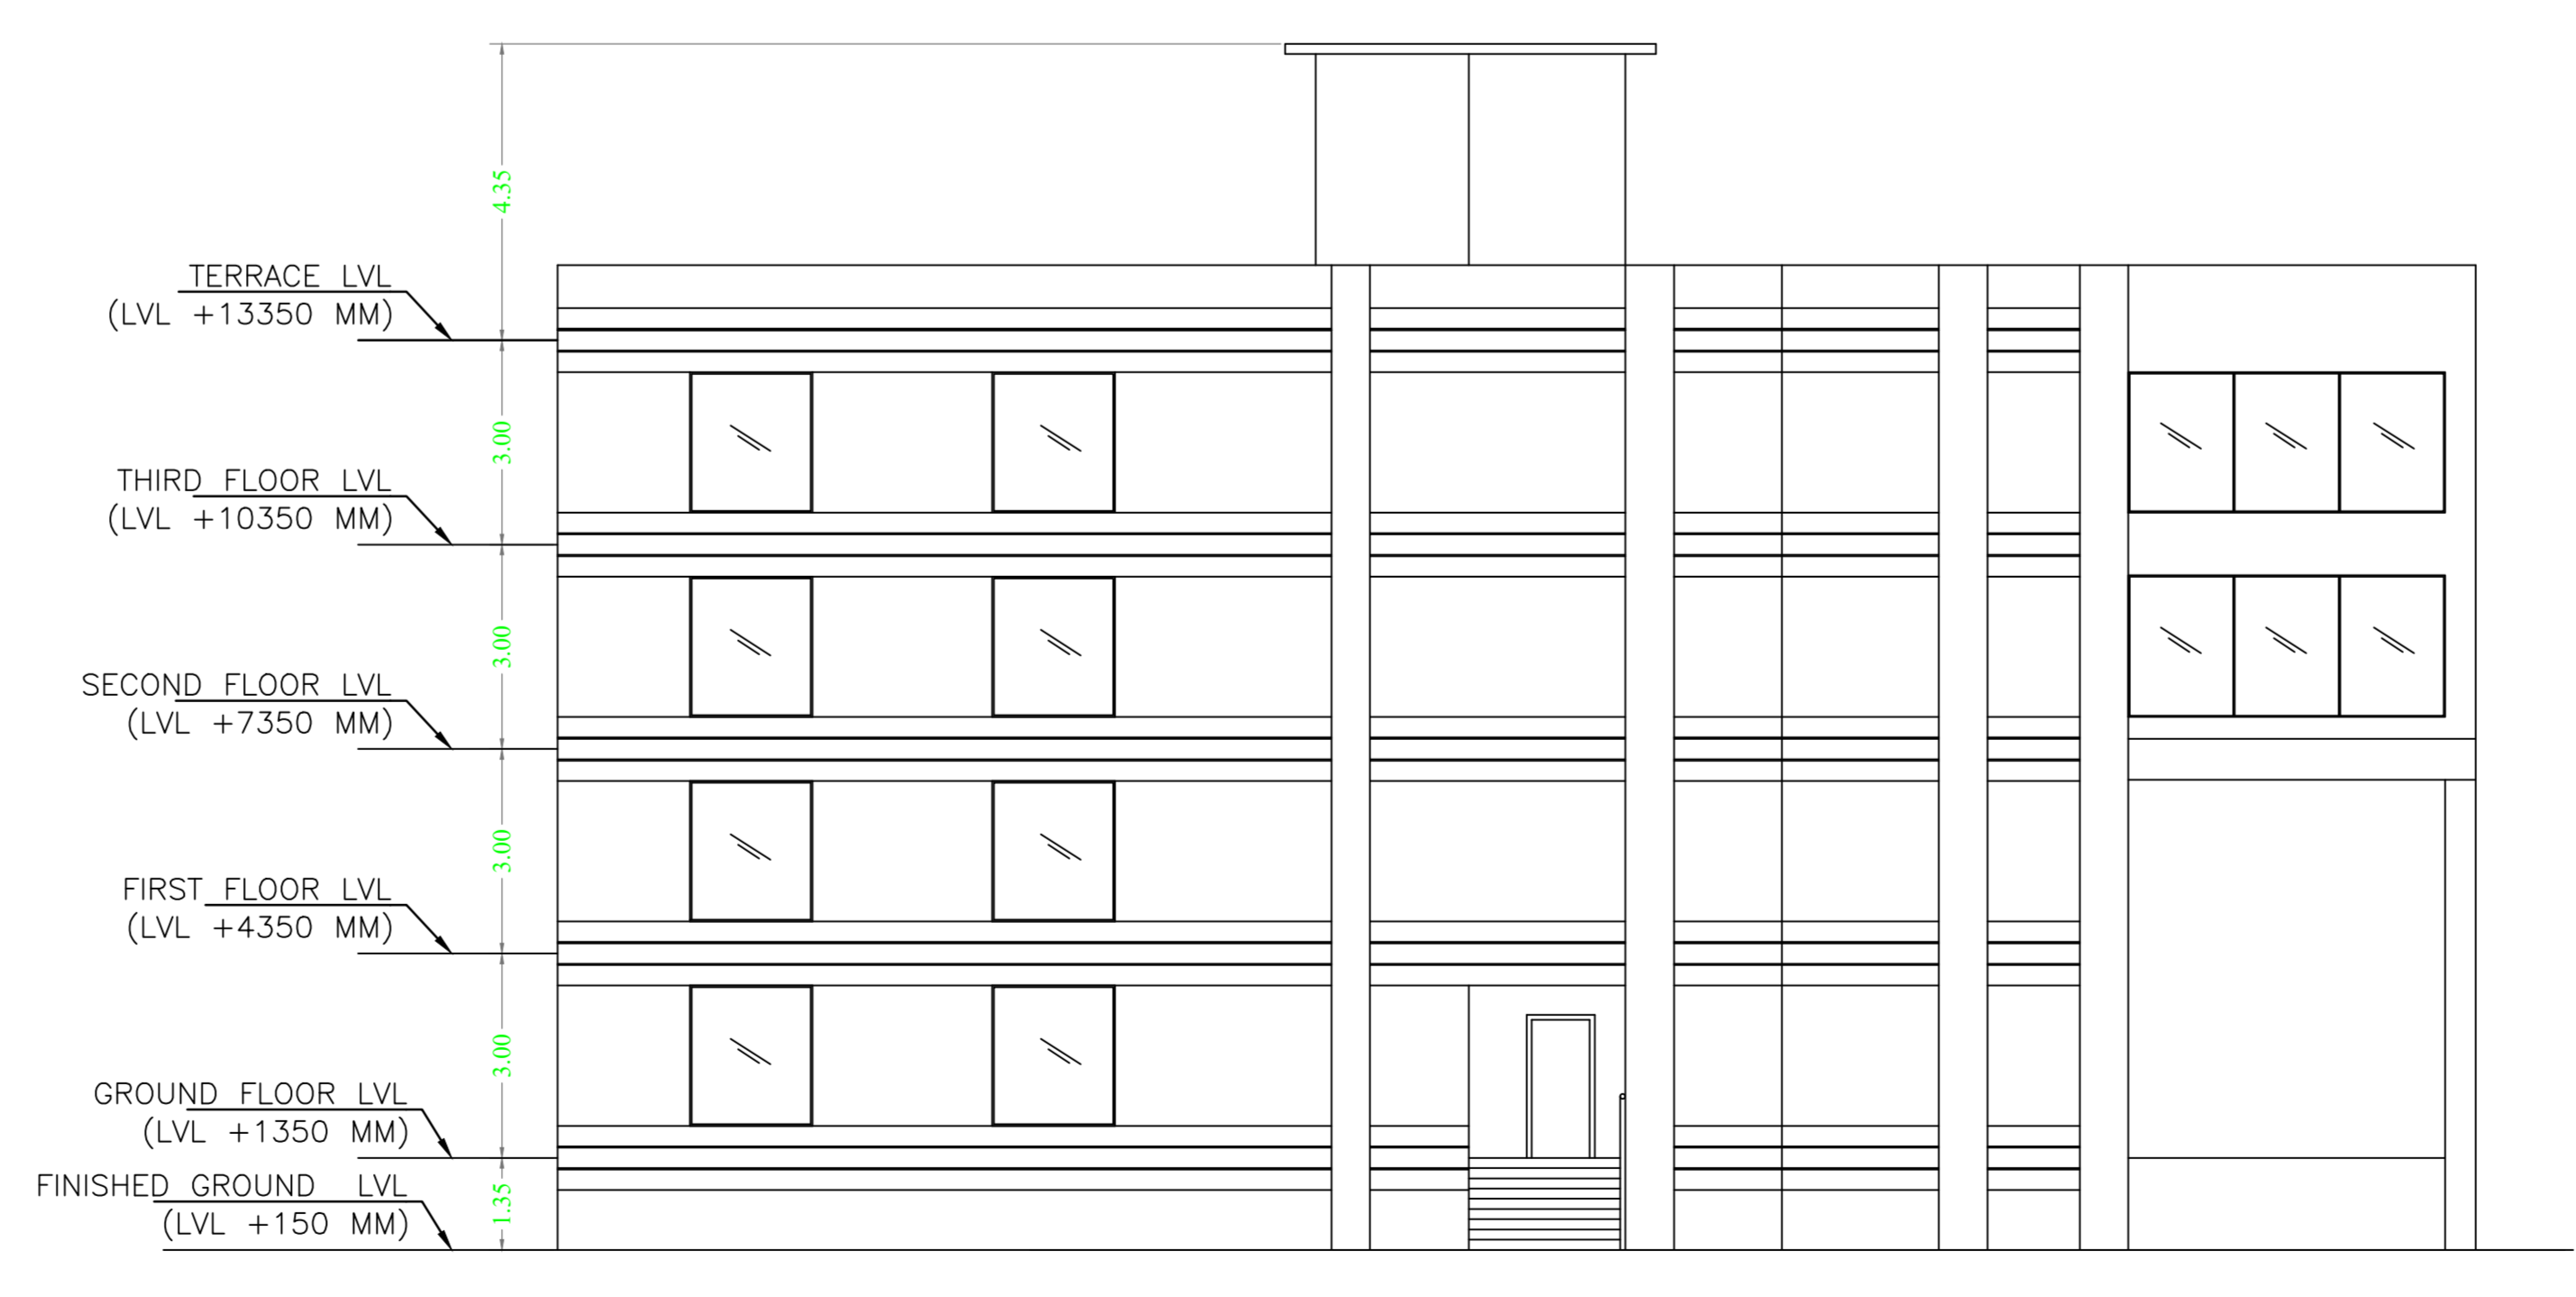

NORTH ELEVATION

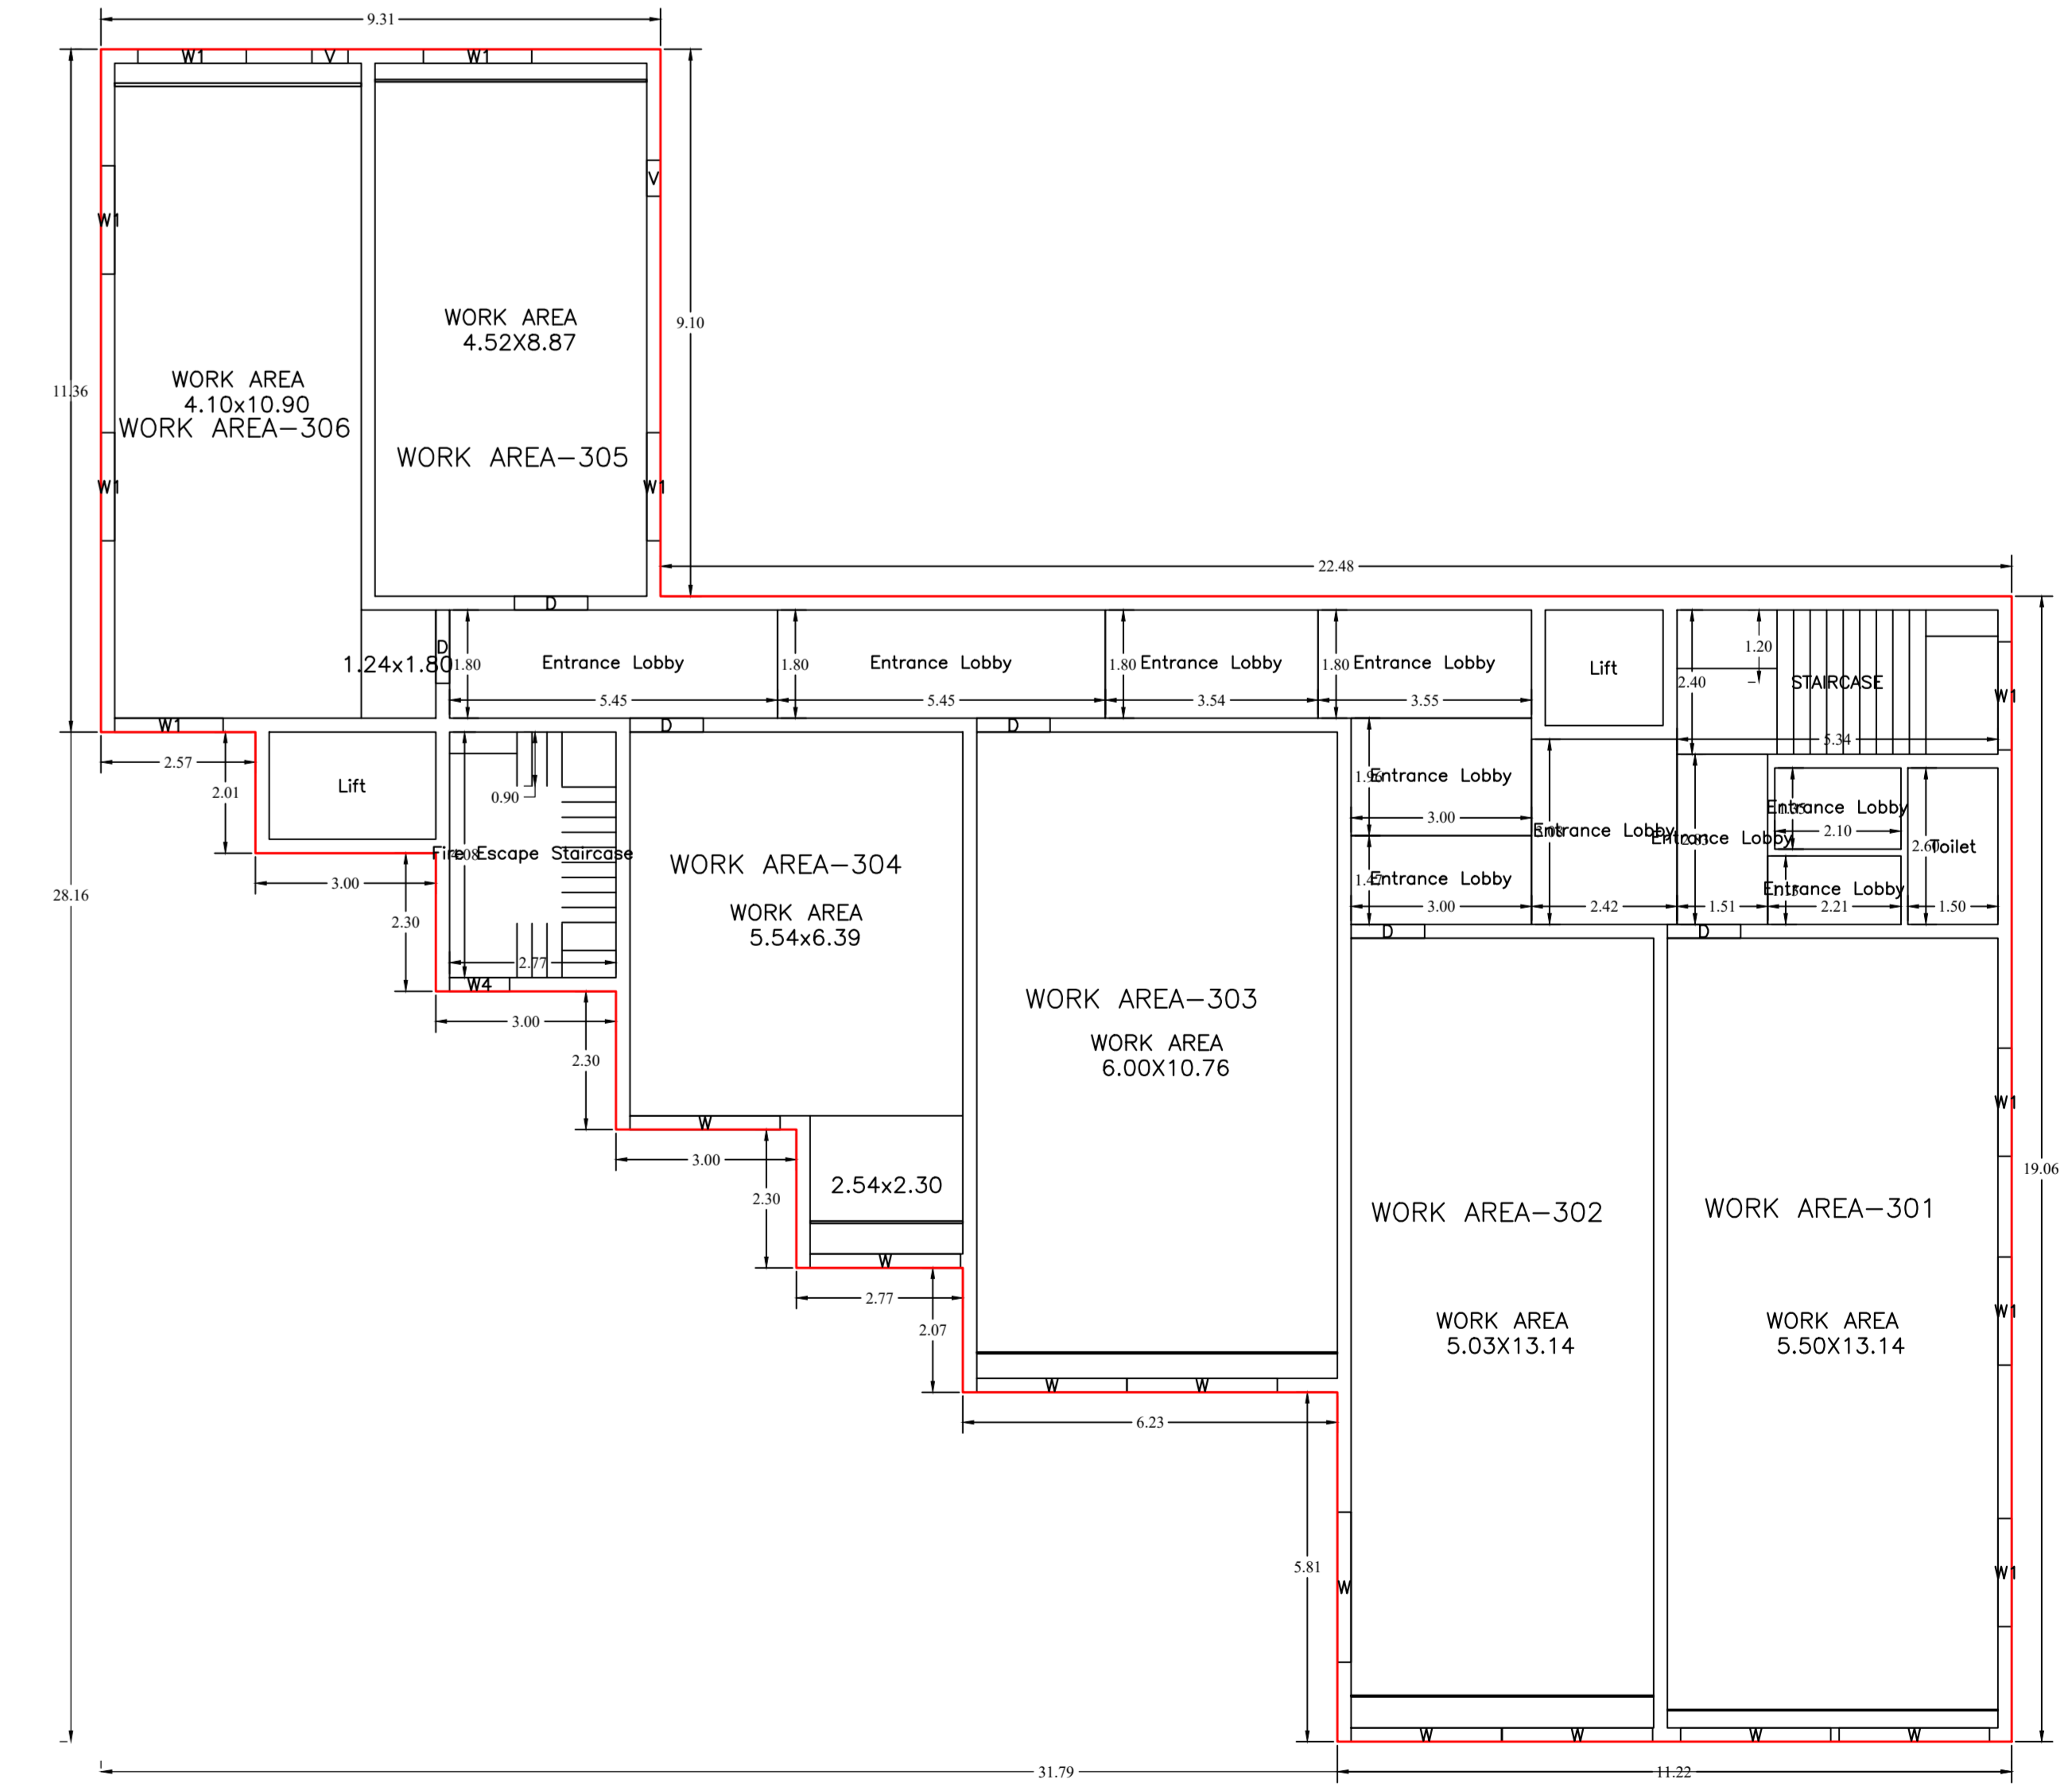

THIRD FLOOR PLAN (Proposed) (SCALE 1:100)

TITLE NAME AND SIGNATURE	STRUCTURAL ENGINEER NAME AND SIGNATURE	BUILDER NAME AND SIGNATURE	DIGITAL SIGNATURE
MALIN GOEL	JAWA00000001003		