


		DATE	08-02-2024
		SHEET NO.	2
Proposal Basic Information			
Proposal File No.	JNAC/BP/0020/W7/2024		
Owner Name	M/s. SUN-N-DEW PROJECTS PRIVATE LIMITED		
Khata No	245		
Plot No	397 (P); Ho. No. 164, KASIDIH NEW LAYOUT		
Village Name	SAKCHI		
Use	Mixed		
SubUse	Mixed		

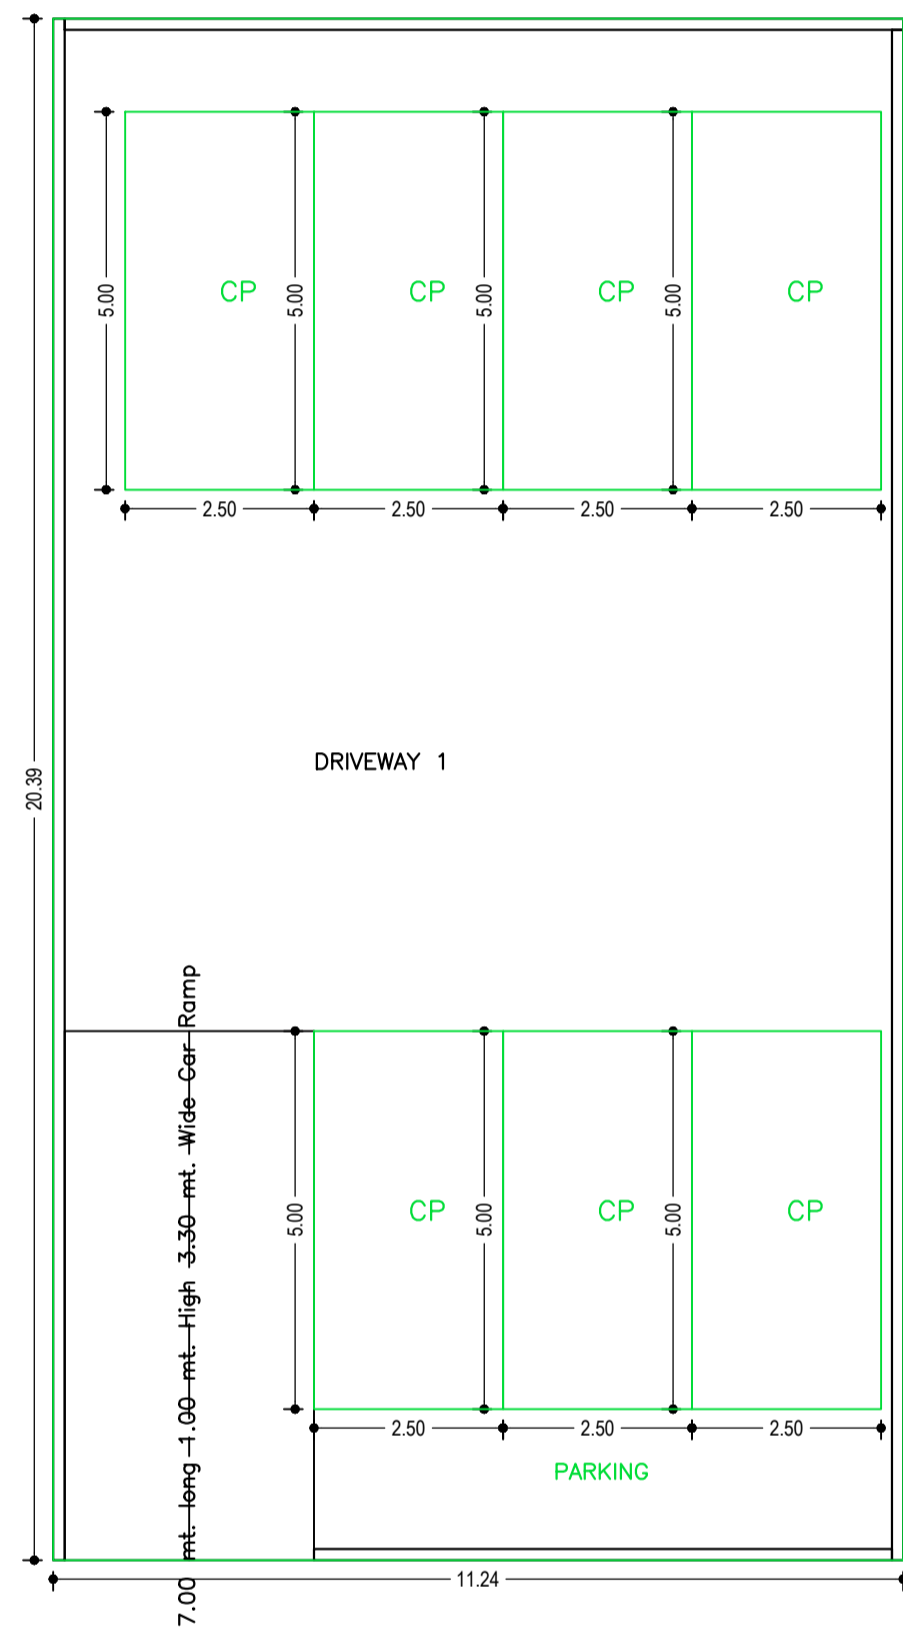


BASEMENT FLOOR PLAN  
(Proposed)  
(SCALE 1:100)

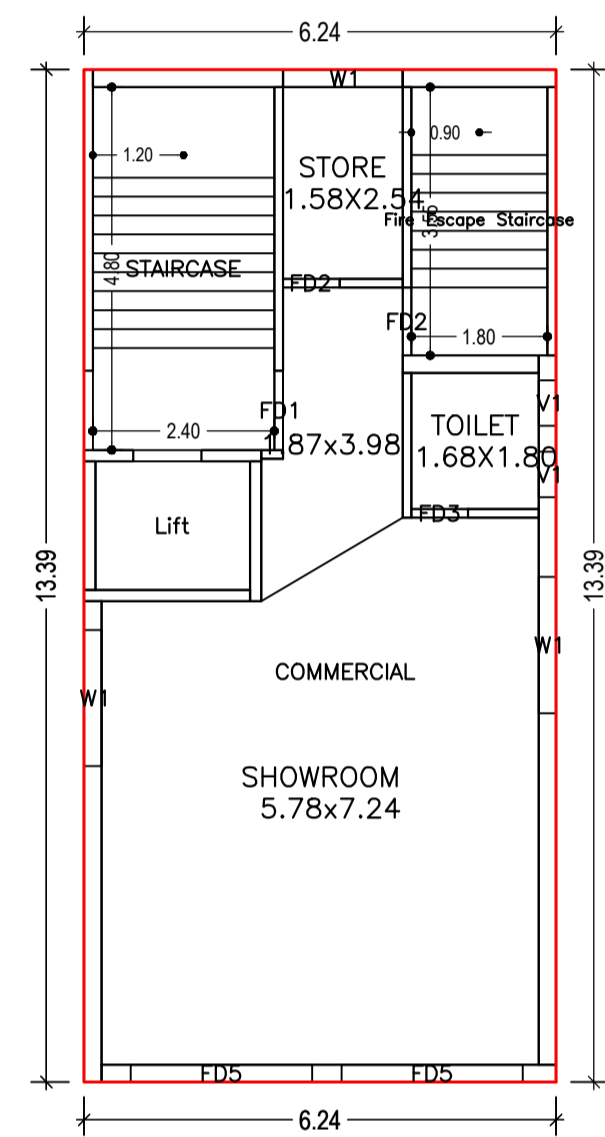


GROUND FLOOR PLAN  
(Proposed)  
(SCALE 1:100)

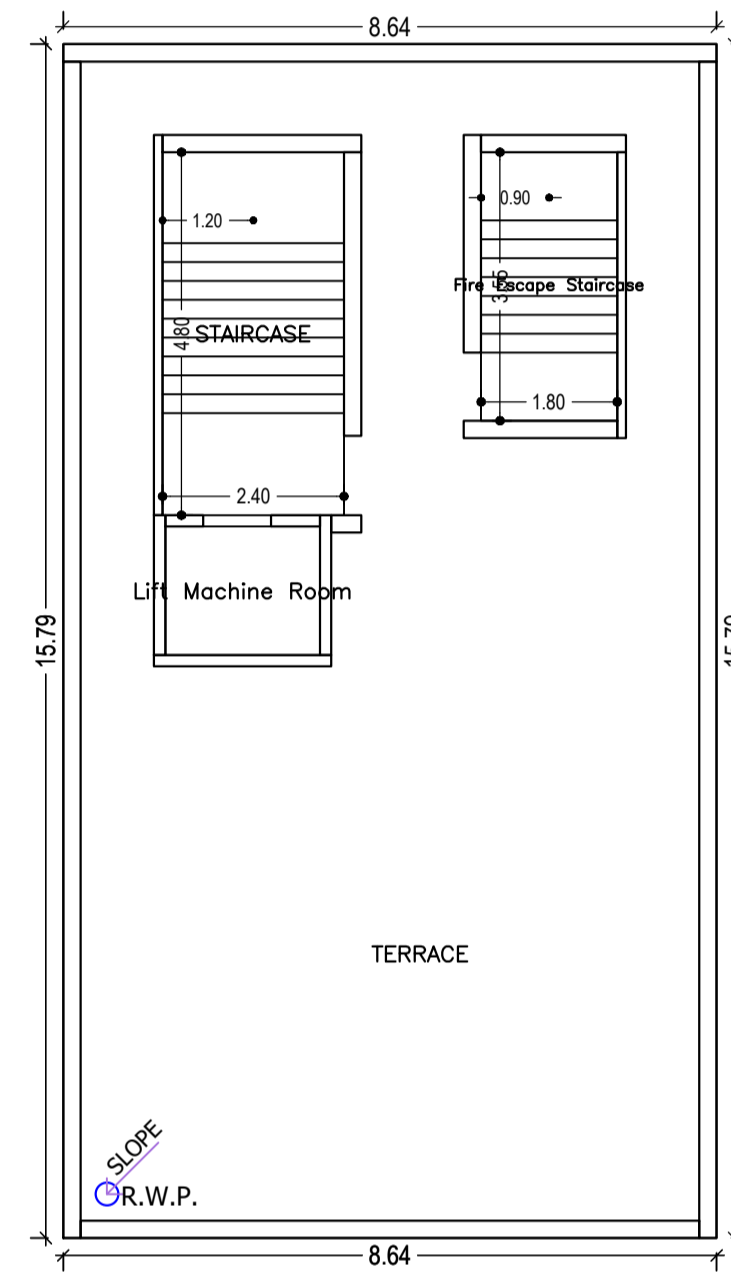

TERRACE FLOOR PLAN  
(SCALE 1:100)

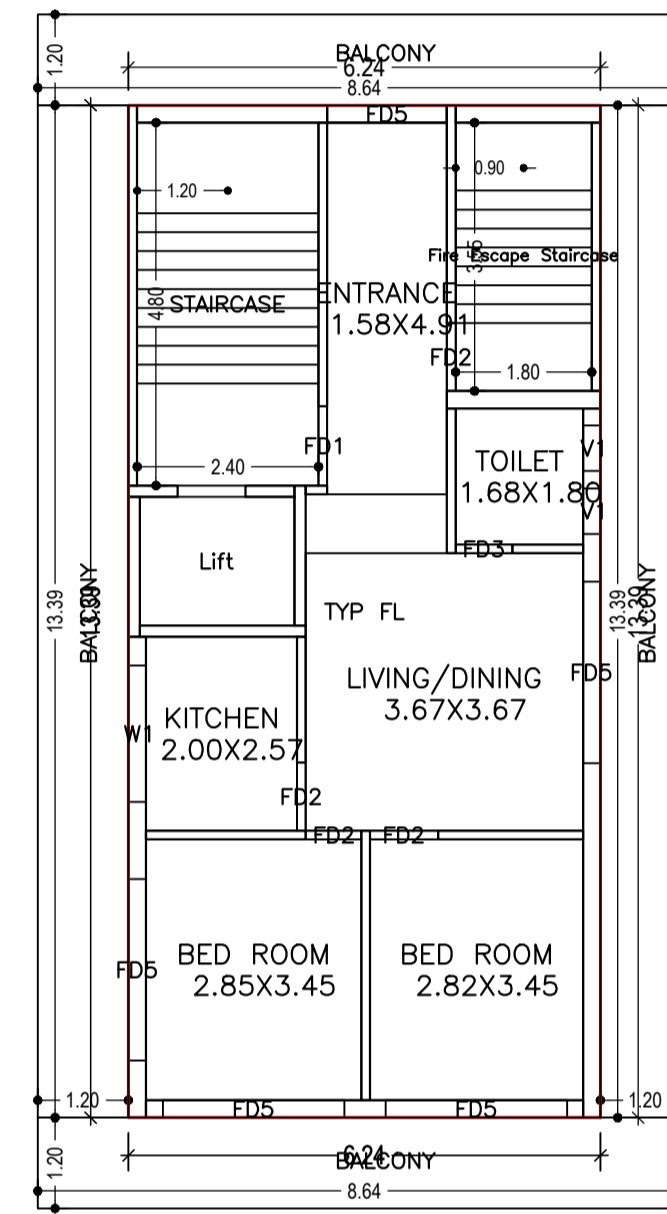


TYPICAL - 2, 3, 4 & 5 FLOOR PLAN  
(Proposed)  
(SCALE 1:100)

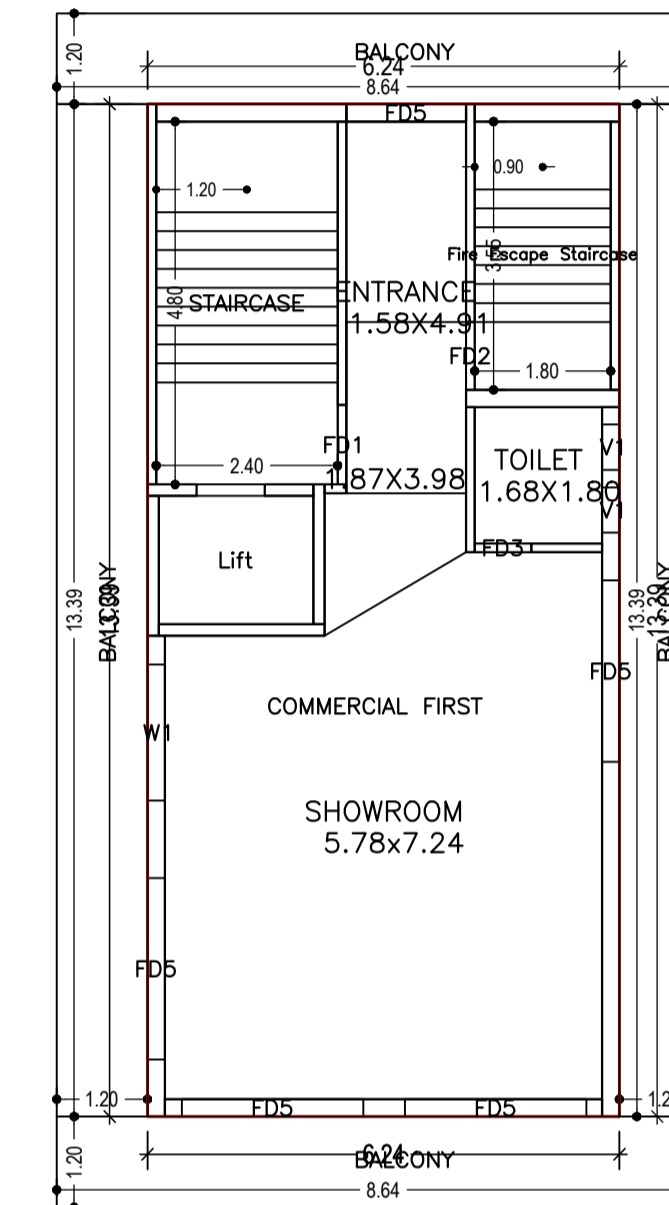


FIRST FLOOR PLAN  
(Proposed)  
(SCALE 1:100)

LTP NAME AND SIGNATURE	STRUCTURAL ENG'S NAME AND SIGNATURE	BUILDER NAME AND SIGNATURE	DIGITAL SIGNATURE
SUDIPTO MUKHERJEE JNAC/ENG/0013/2019			


Proposal Basic Information	
Proposal File No.	JNAC/BP/0020/W7/2024
Owner Name	M/s. SUN-N-DEW PROJECTS PRIVATE LIMITED
Khata No	245
Plot No	397 (P); Ho. No. 164, KASIDIH NEW LAYOUT
Village Name	SAKCHI
Use	Mixed
SubUse	Mixed

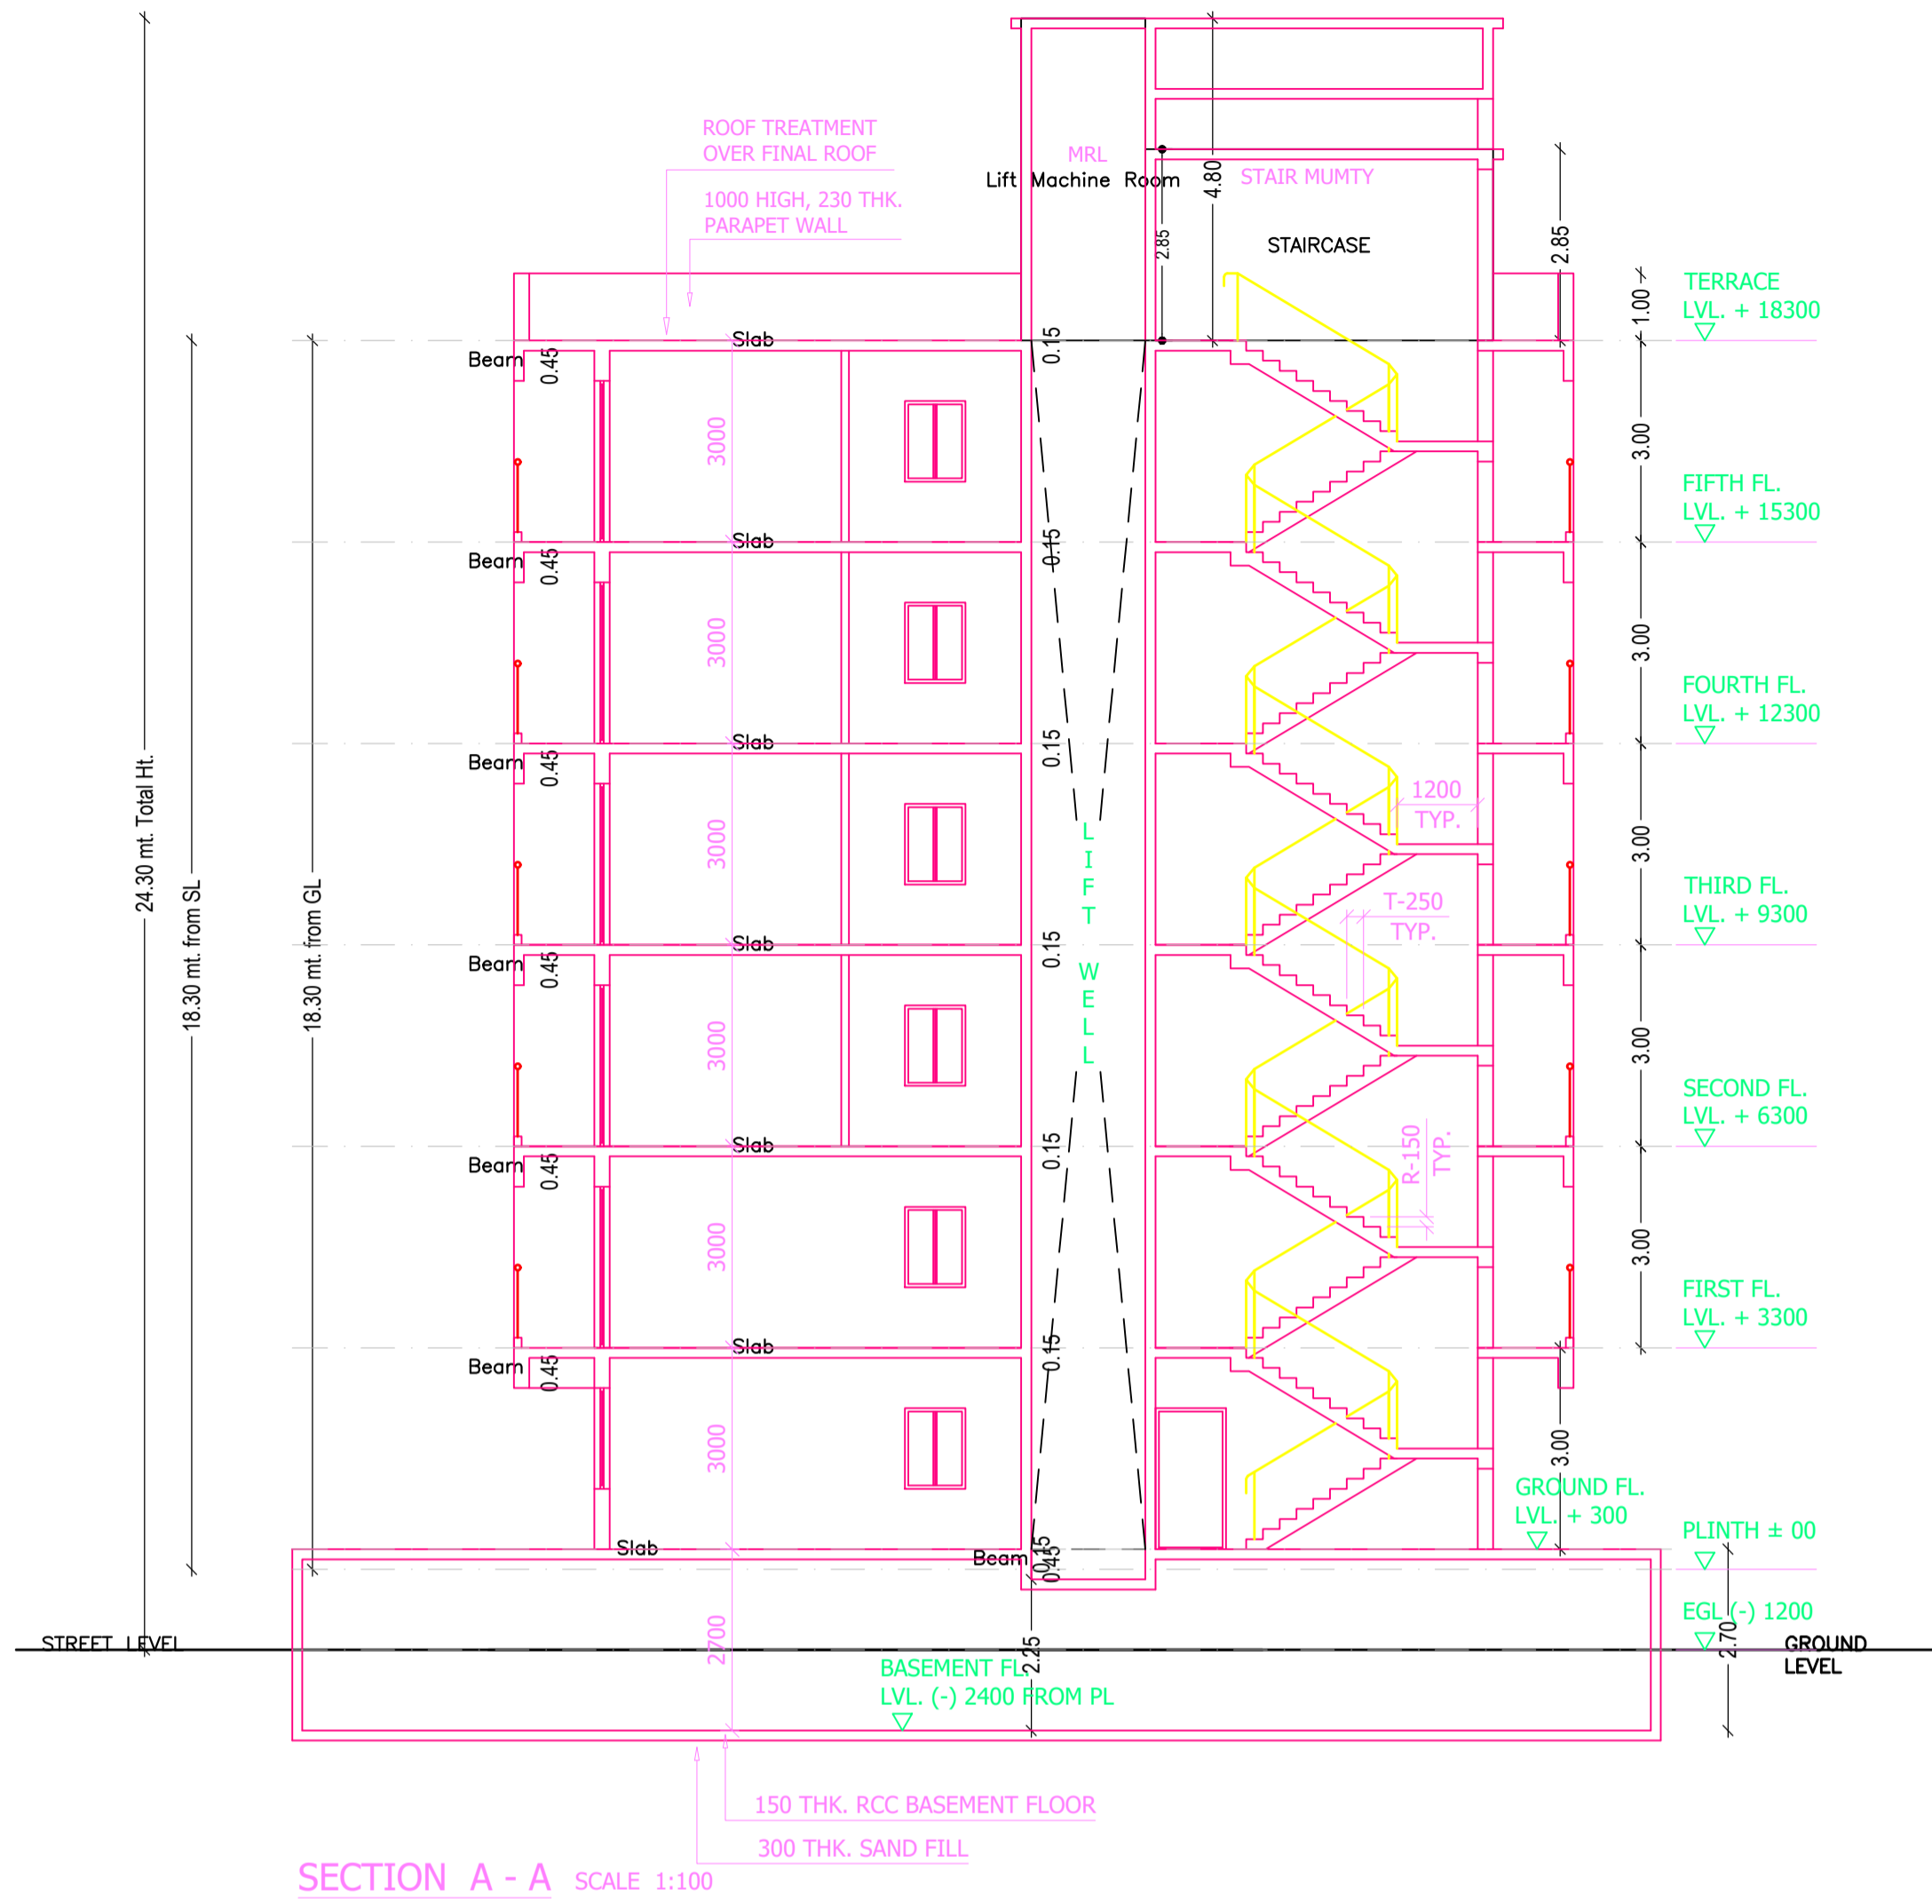

SECTION A - A SCALE 1:100

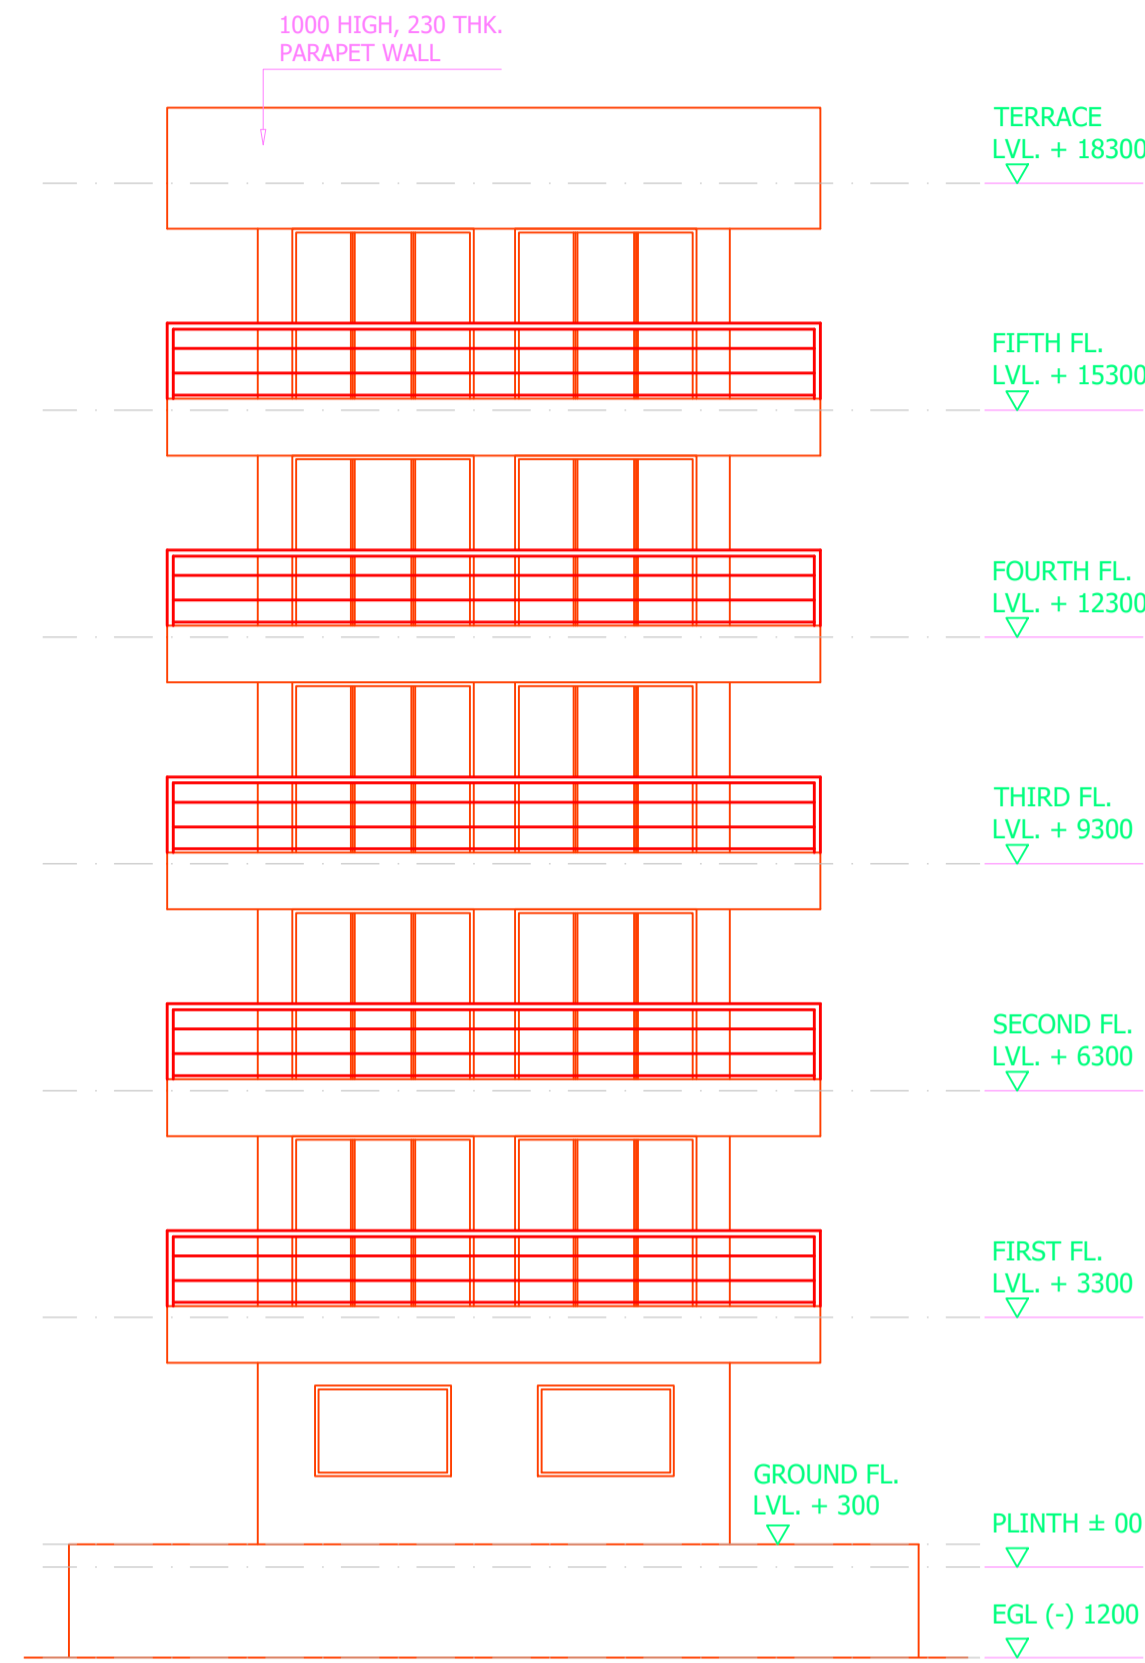

FRONT SIDE ELEVATION SCALE 1:100

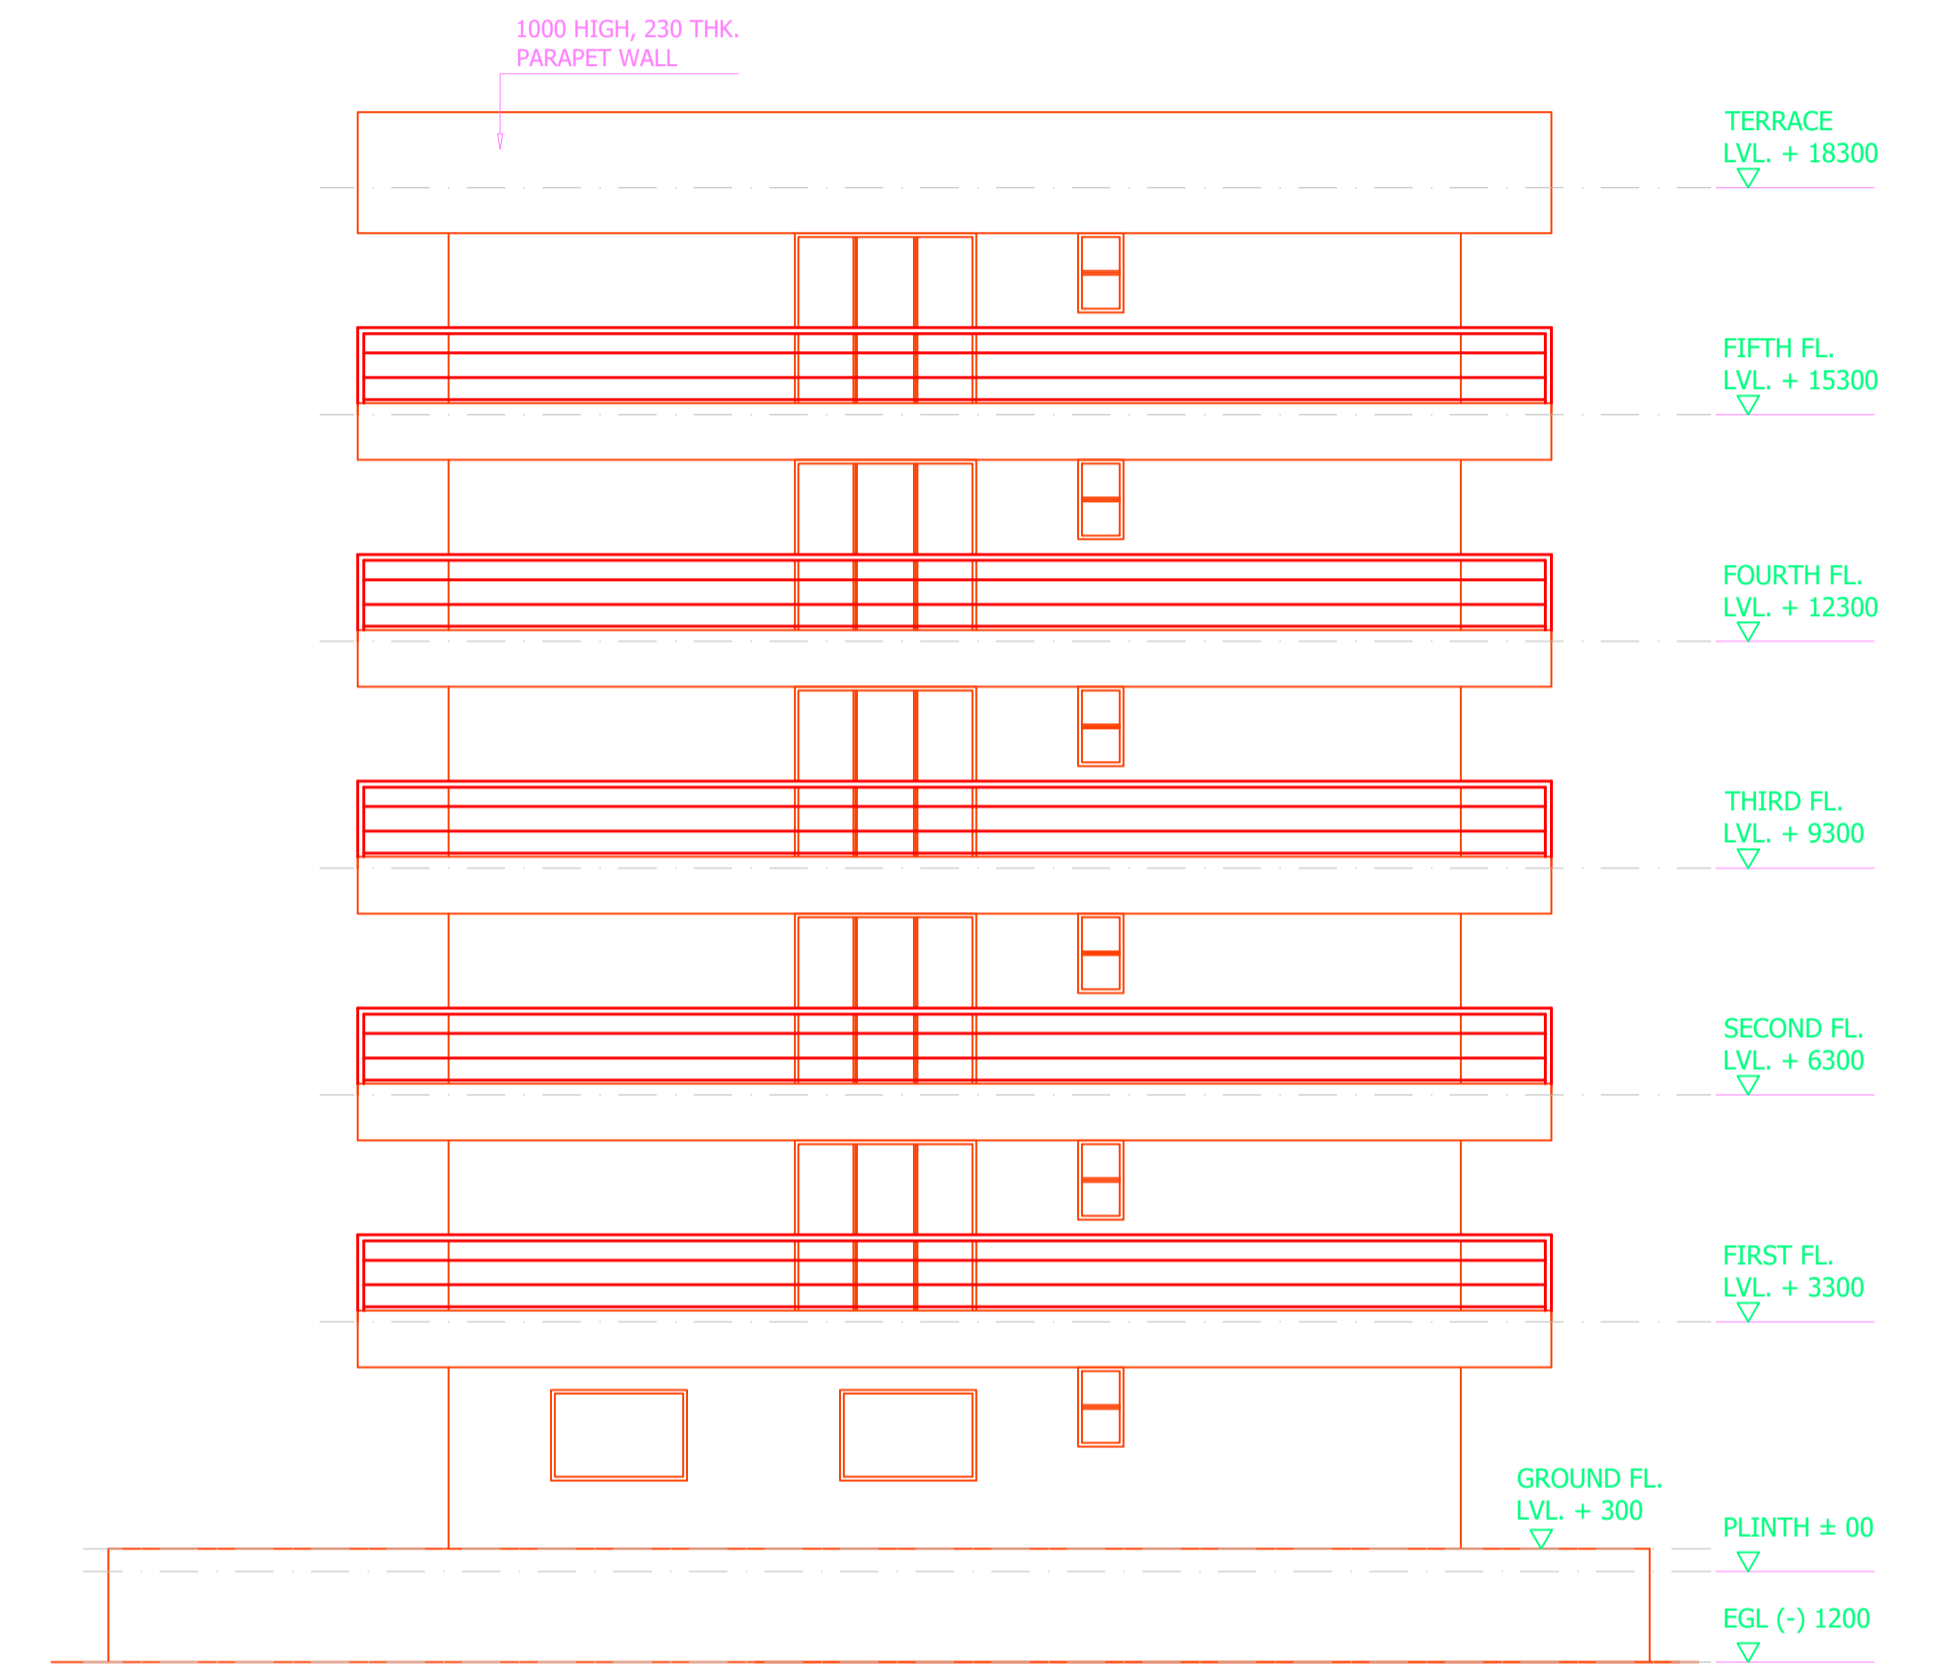

RIGHT SIDE ELEVATION SCALE 1:100



PART LOCATION PLAN

LTP NAME AND SIGNATURE	STRUCTURAL ENG'S NAME AND SIGNATURE	BUILDER NAME AND SIGNATURE	DIGITAL SIGNATURE
SUDIPTO MUKHERJEE JNAC/ENG/0013/2019			