


GENERAL NOTES
 1. ALL DRAWINGS ARE IN MILLIMETERS (MM).

SITE PLAN
 SCALE- 1:200


TATA STEEL UTILITIES AND INFRASTRUCTURE SERVICES			
DESIGN ENGINEERING & TOWN PLANNING			
DEPARTMENT	JEM FOUNDATION		
PROJECT NAME	JUSCO SOUTH PARK SCHOOL		
TITLE	EXTENSION OF PRIMARY BLOCK		
DETAIL	SITE PLAN		
DRAWN BY	AR. DEEPAK SAHU	SCALE	AS MENTIONED
CHECKED BY	AR. NITIN VIJAY	SHEET NO.	01/02
DRAWING NO.	DETP-JOB- 23-241325-2	REV. NO.	R3
PROJECT NO.	DETP-PRJ-0165	DATE	24-01-2024

REV. NO.	DATE	DESCRIPTION	DRAWN	CHECKED	REVIEWED	APPROVED	REF DWG NO
R2	25-11-2023						
R1	23-11-2023						


LEGENDS:
 THIS IS COMPUTERIZED DRAWING. MANUAL CORRECTION WITHOUT AUTHORIZED SIGNATORY ARE NOT PERMISSIBLE
 THIS DRAWING/ DOCUMENT IS PROPERTY OF TATA STEEL UTILITIES AND INFRASTRUCTURE SERVICES LTD. AND MUST NOT BE USED OR COPIED WITHOUT PERMISSION.

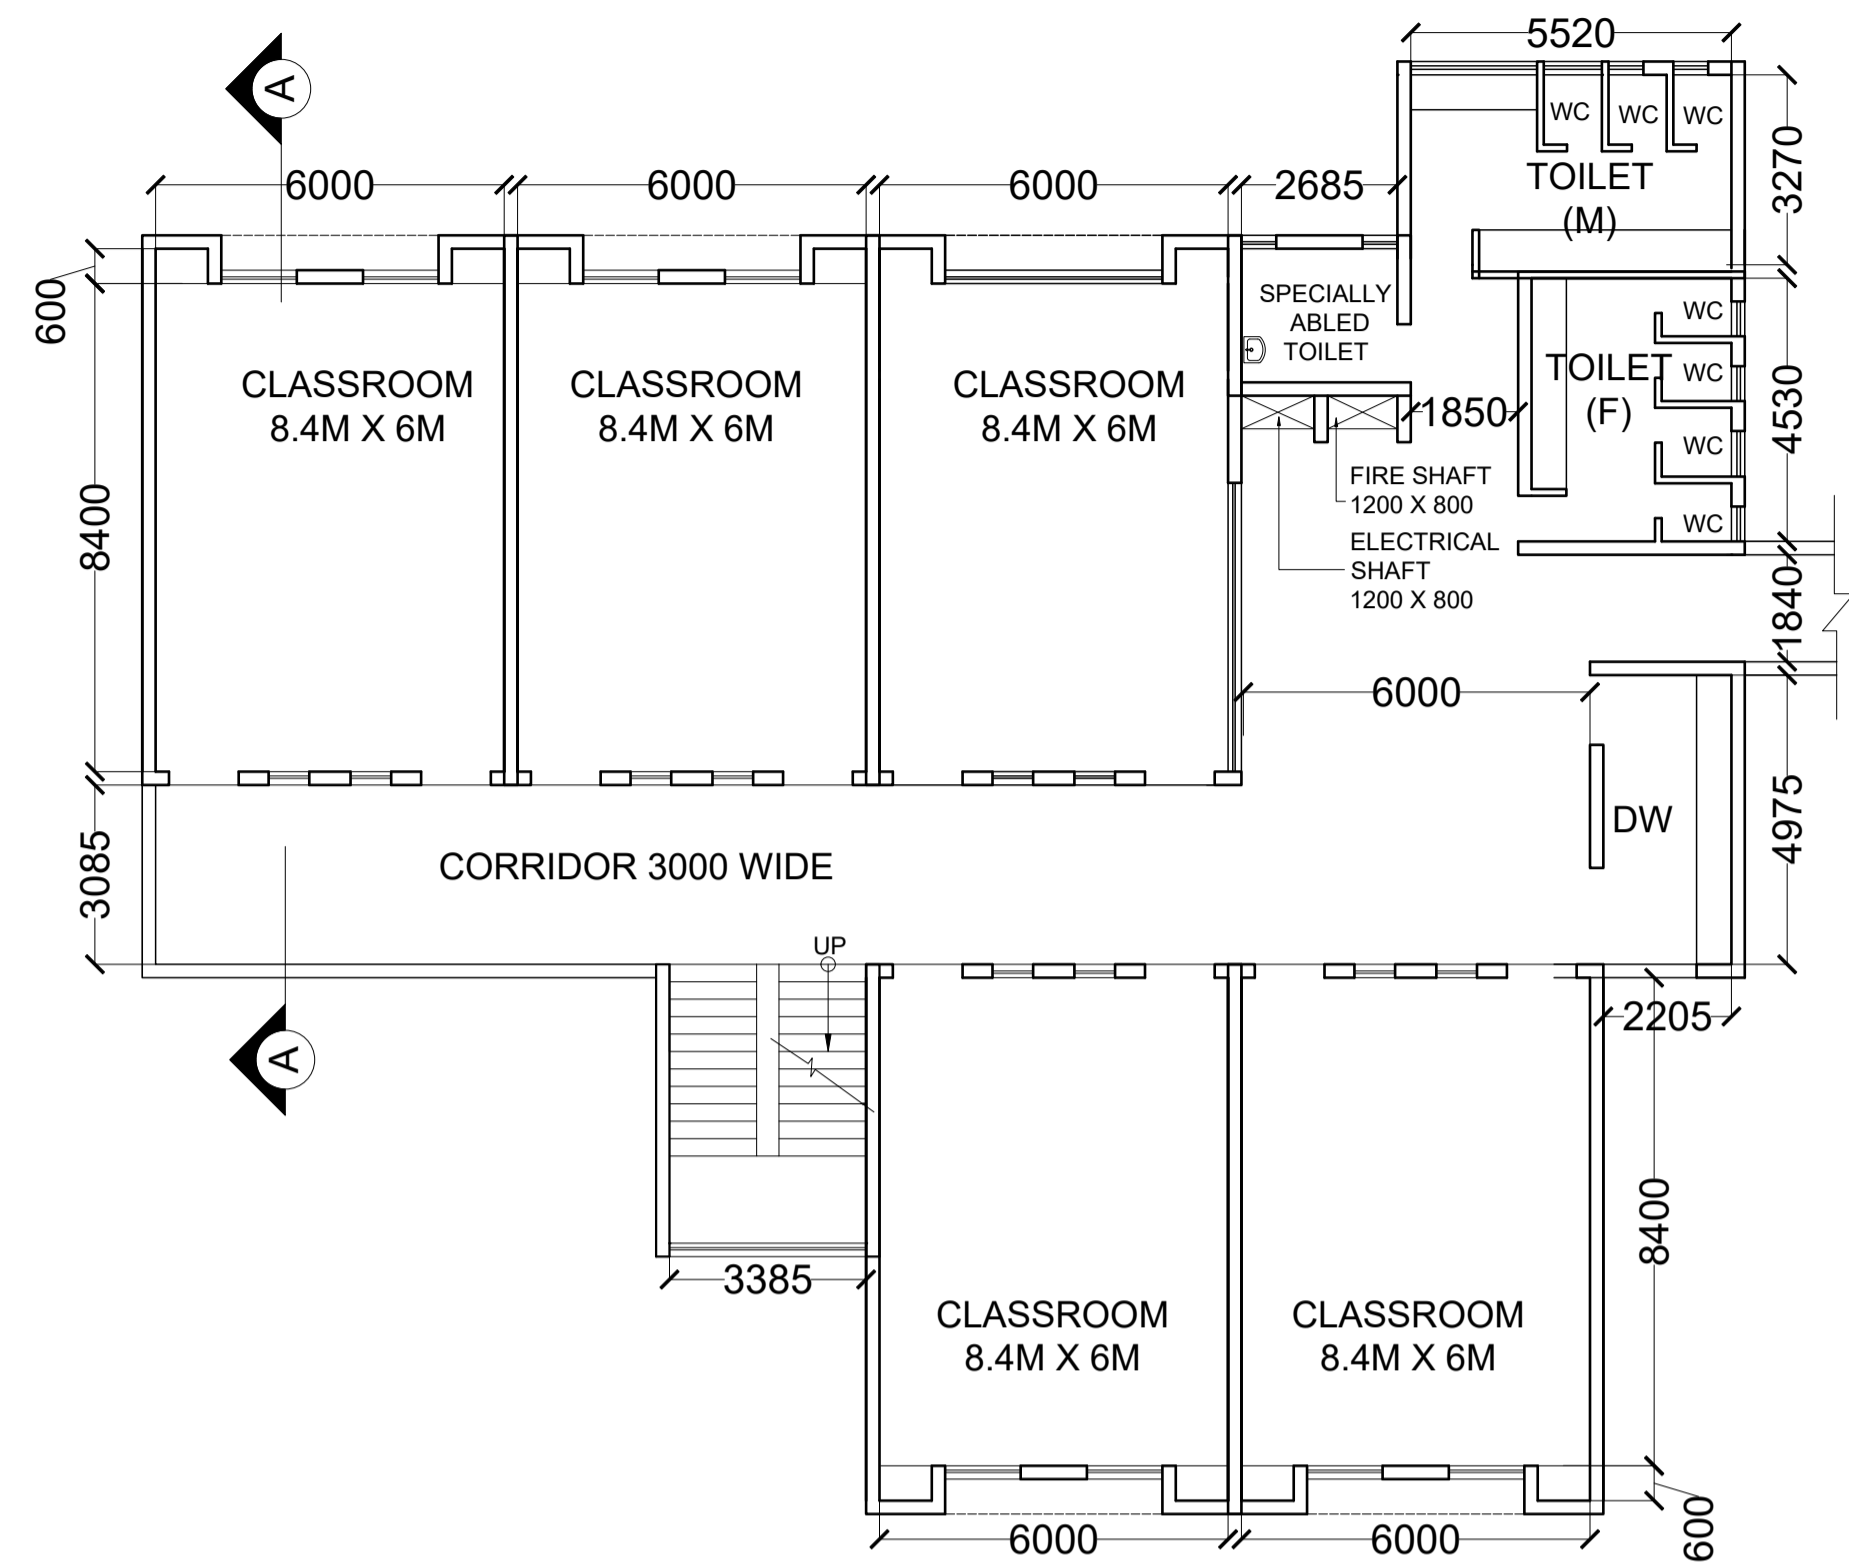


PROPOSED 1ST & 2ND FLOOR LAYOUT
SCALE 1:100

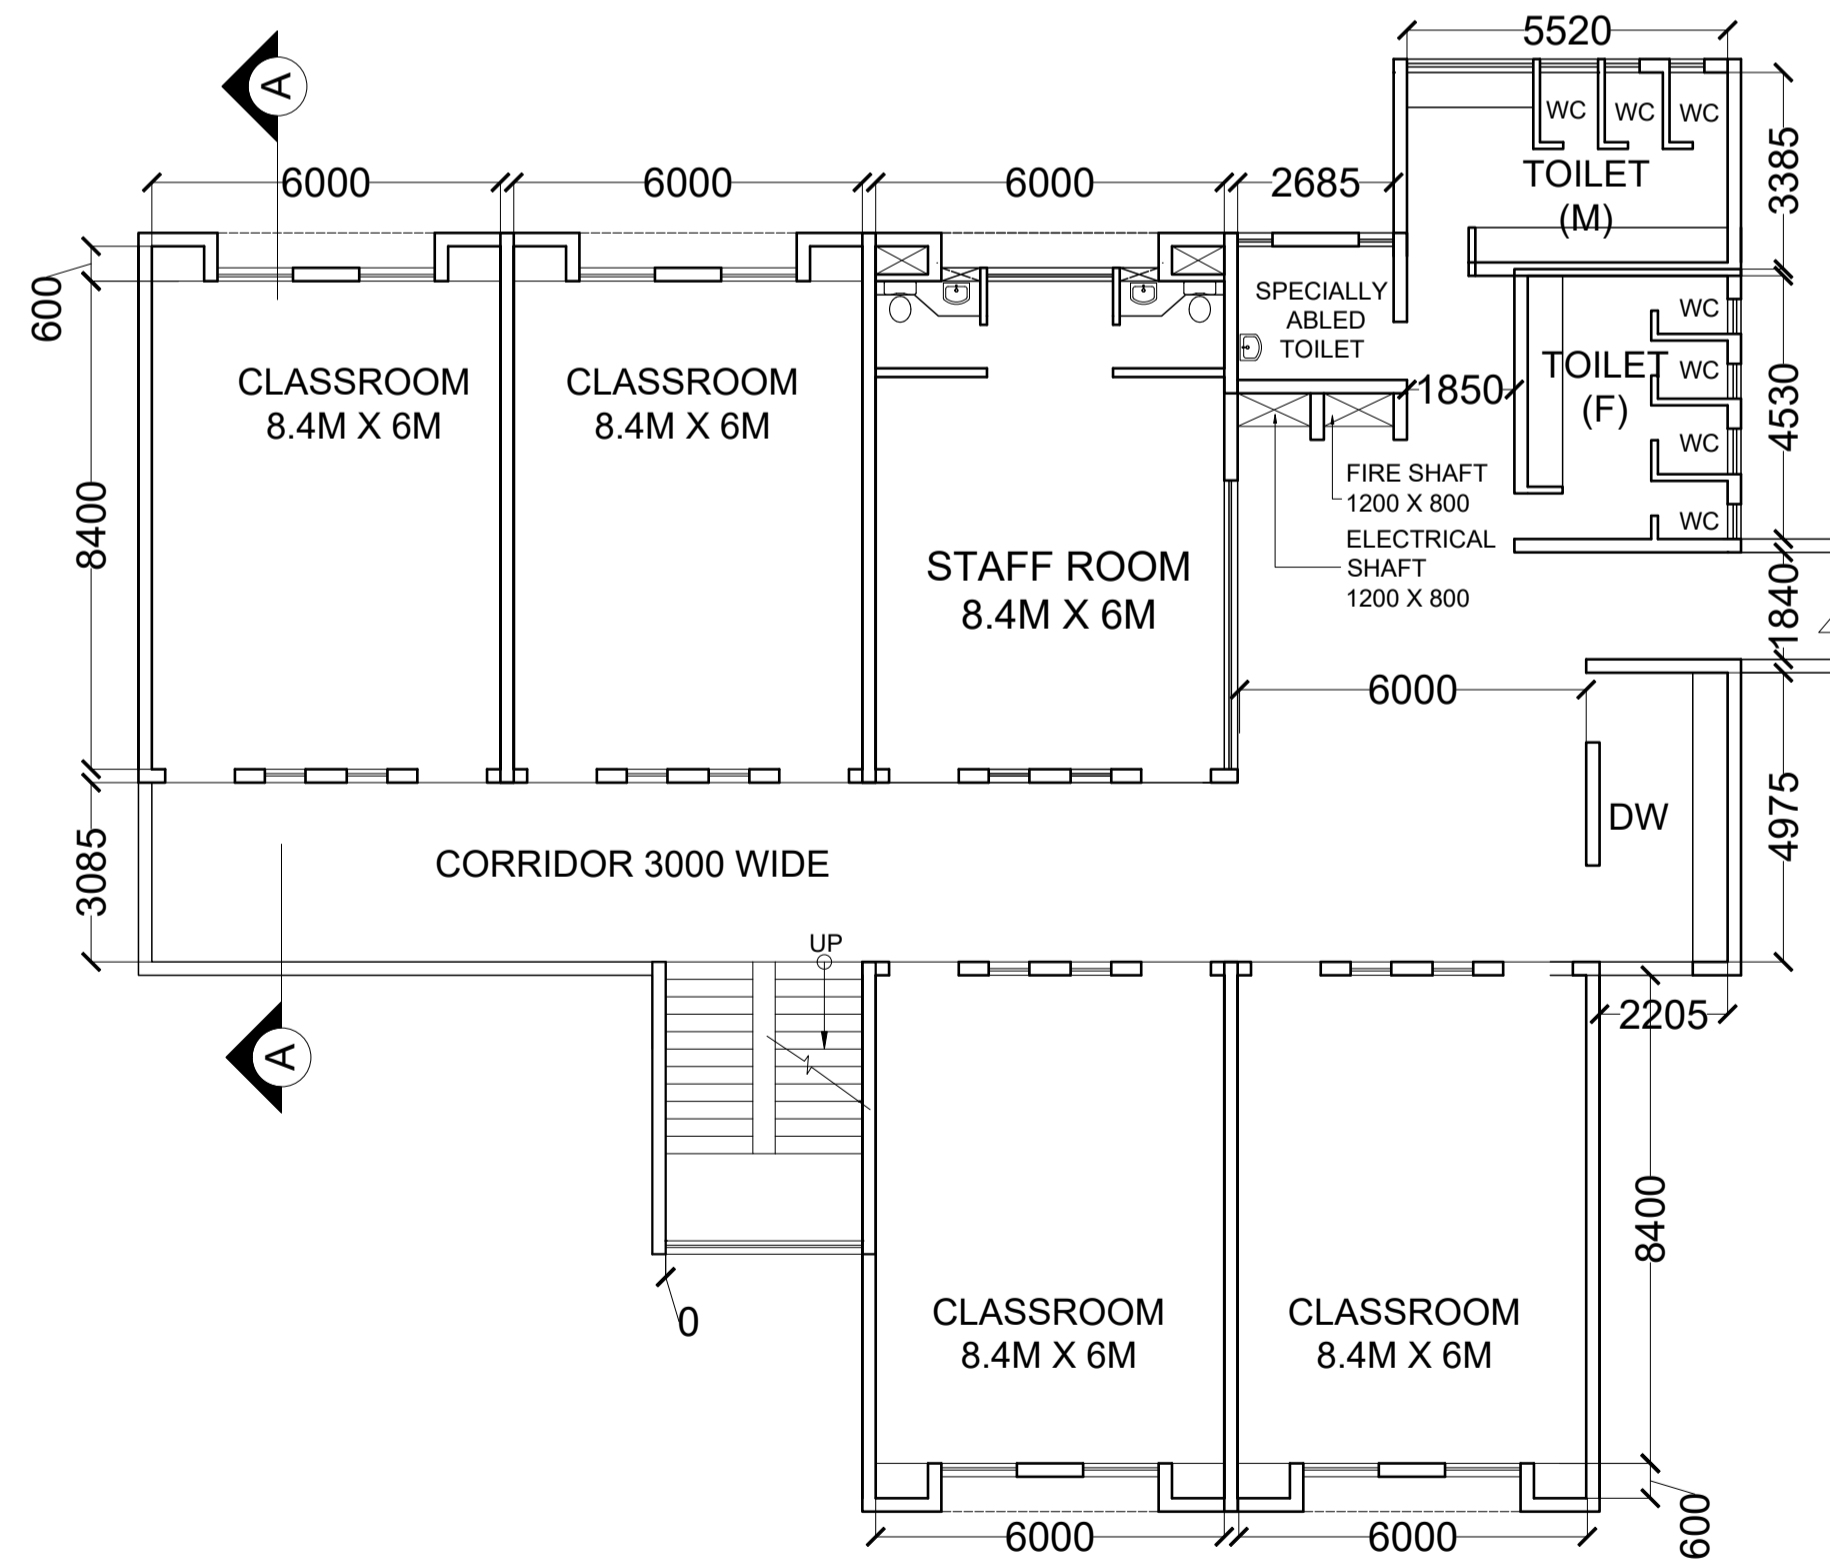

PROPOSED GROUND FLOOR LAYOUT
SCALE 1:100

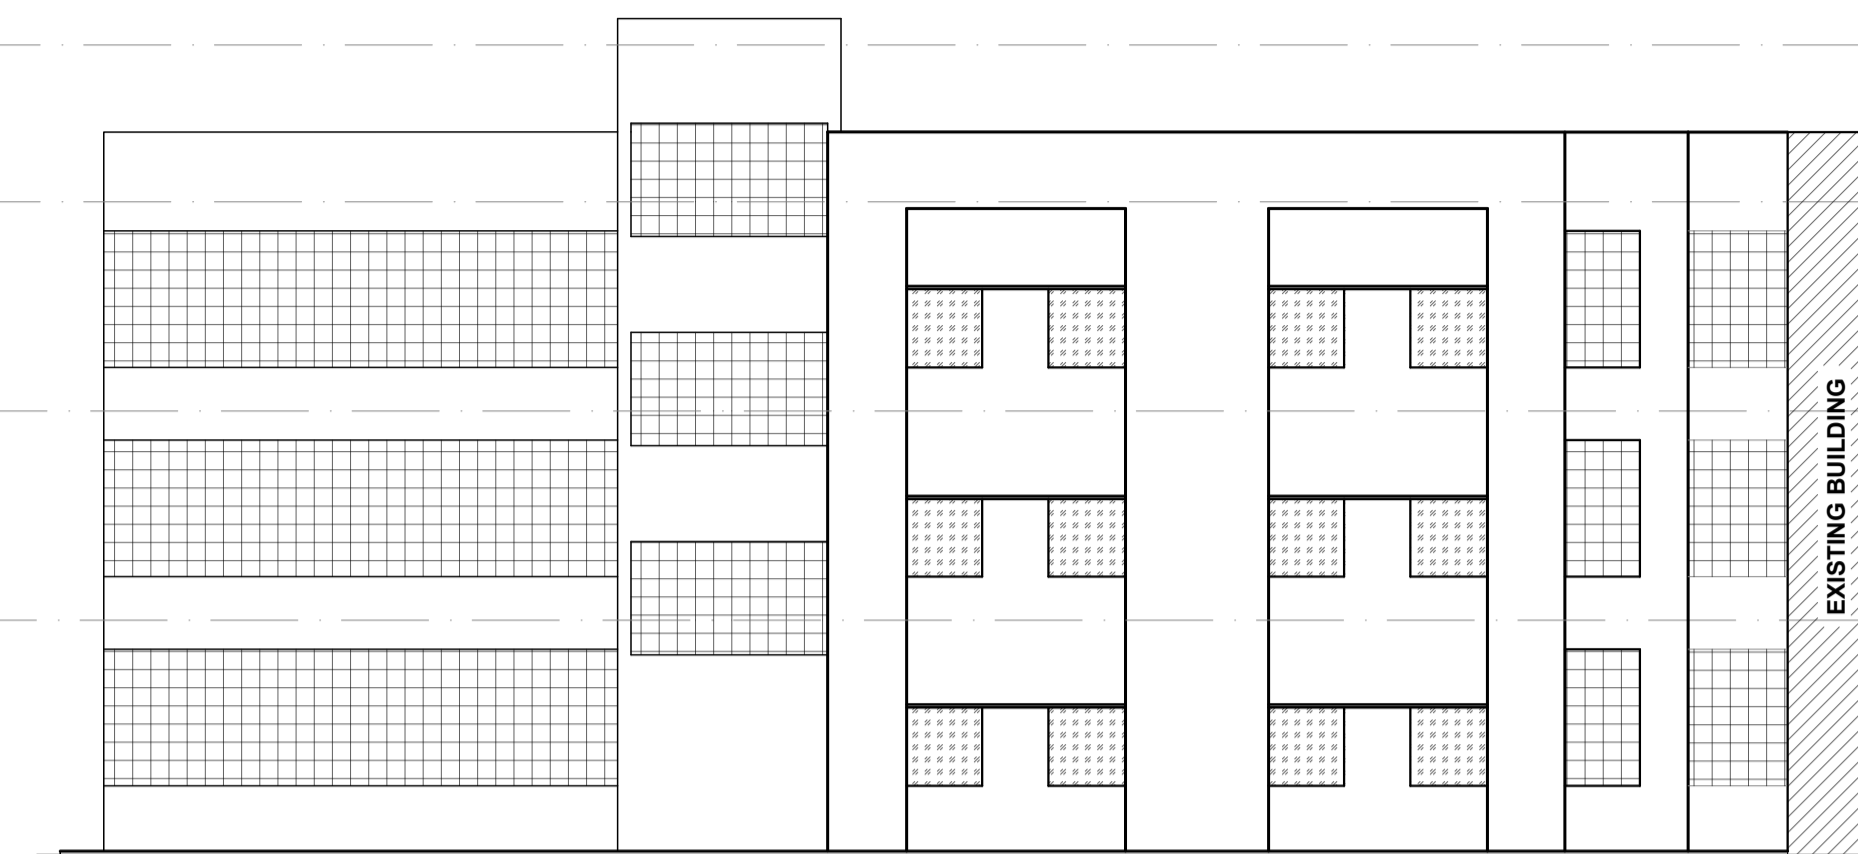


PROPOSED ELEVATION
SCALE 1:100

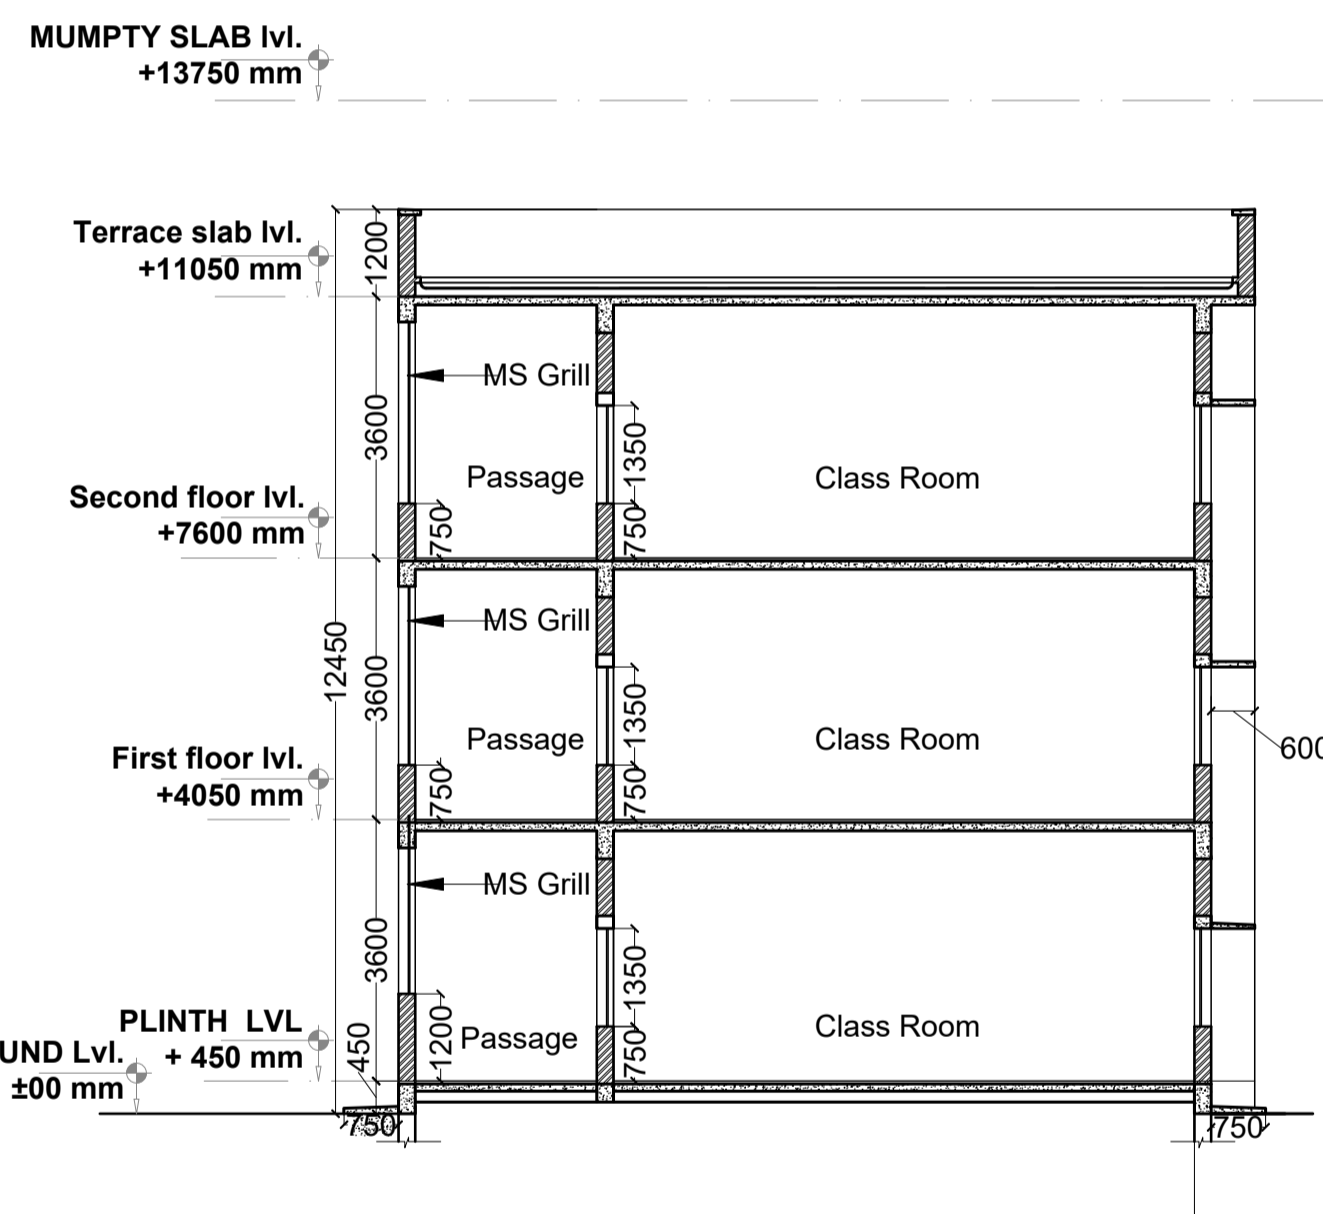


SECTION 'AA'
SCALE 1:100

KEY PLAN

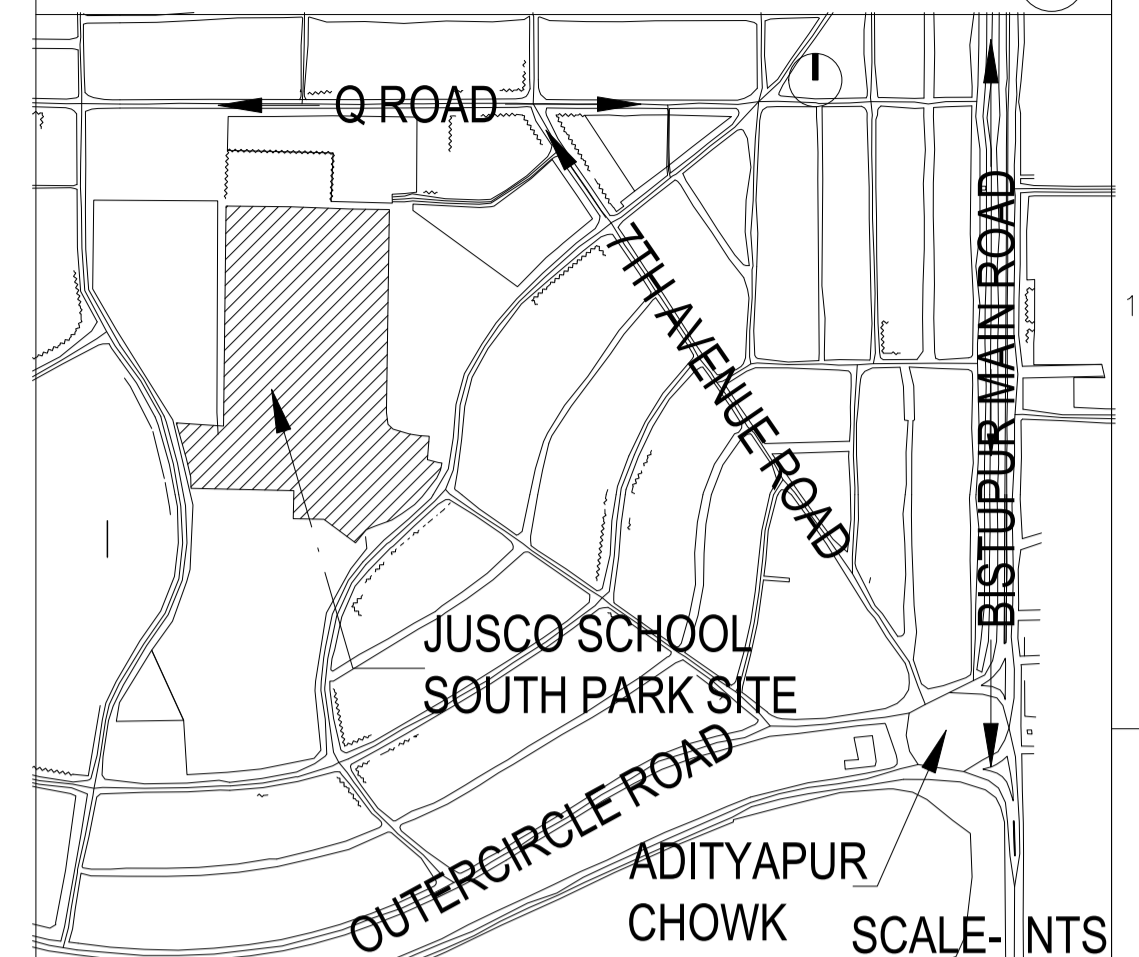

GENERAL NOTES

- ALL DRAWINGS ARE IN MILLIMETERS (MM).

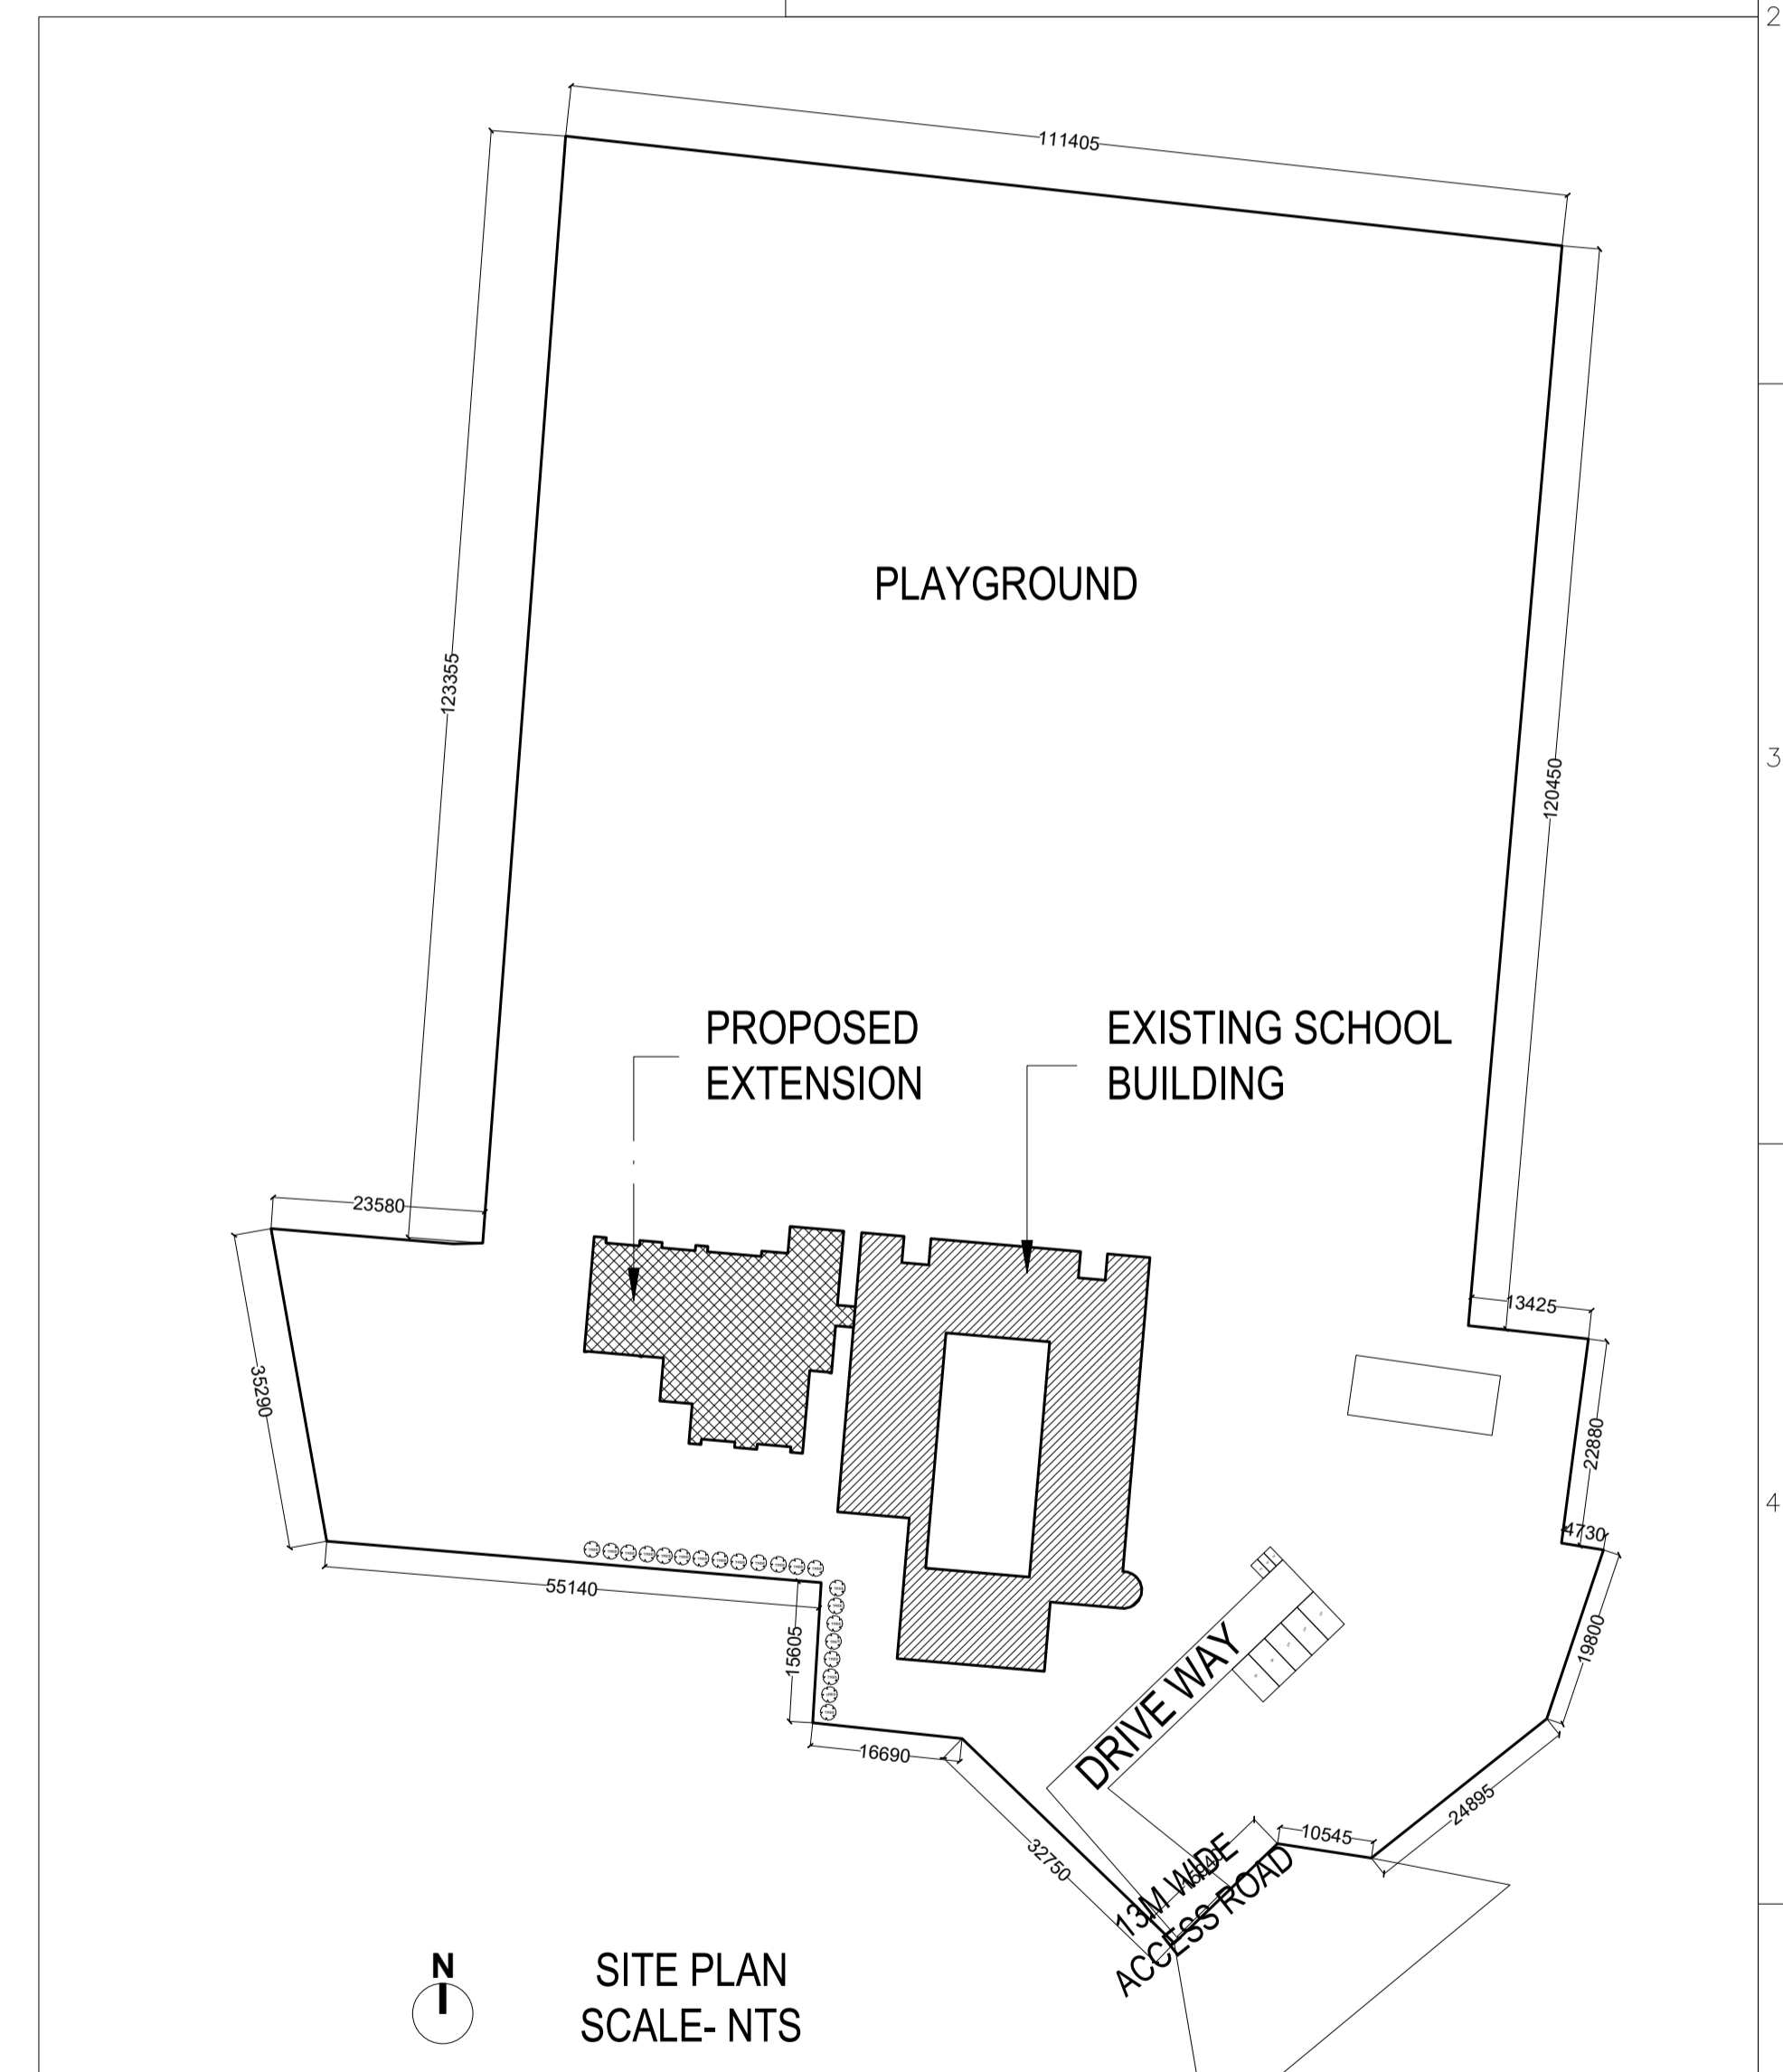

SITE PLAN
SCALE- MTS

TATA STEEL UTILITIES AND INFRASTRUCTURE SERVICES
DESIGN ENGINEERING & TOWN PLANNING

DEPARTMENT	JEM FOUNDATION
PROJECT NAME	JUSCO SOUTH PARK SCHOOL
TITLE	EXTENSION OF PRIMARY BLOCK
DETAIL	FLOOR PLANS - ELEVATION & SECTION
DRAWN BY	AR. DEEPAK SAHU
CHECKED BY	AR. NITIN VIJAY
DRAWING NO.	DETP-JOB- 23-241325-2
PROJECT NO.	DETP-PRJ-0165
SCALE	AS MENTIONED
SHEET NO.	02/02
REV. NO.	R3
DATE	24-01-2024

REV. NO.	DATE	DESCRIPTION	DRAWN	CHECKED	REVIEWED	APPROVED	REF DWG NO
R2	25-11-2023						
R1	23-11-2023						

REVISION HISTORY

LEGENDS: