
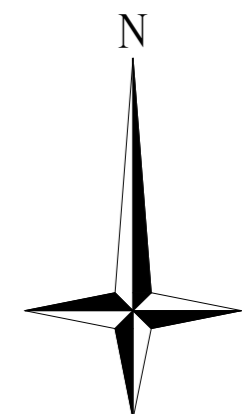
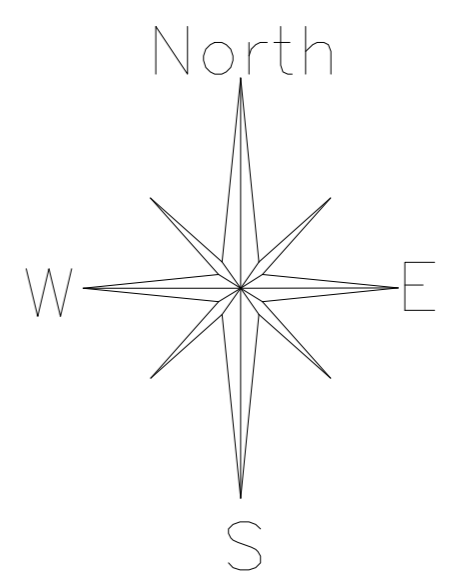


SITE PLAN

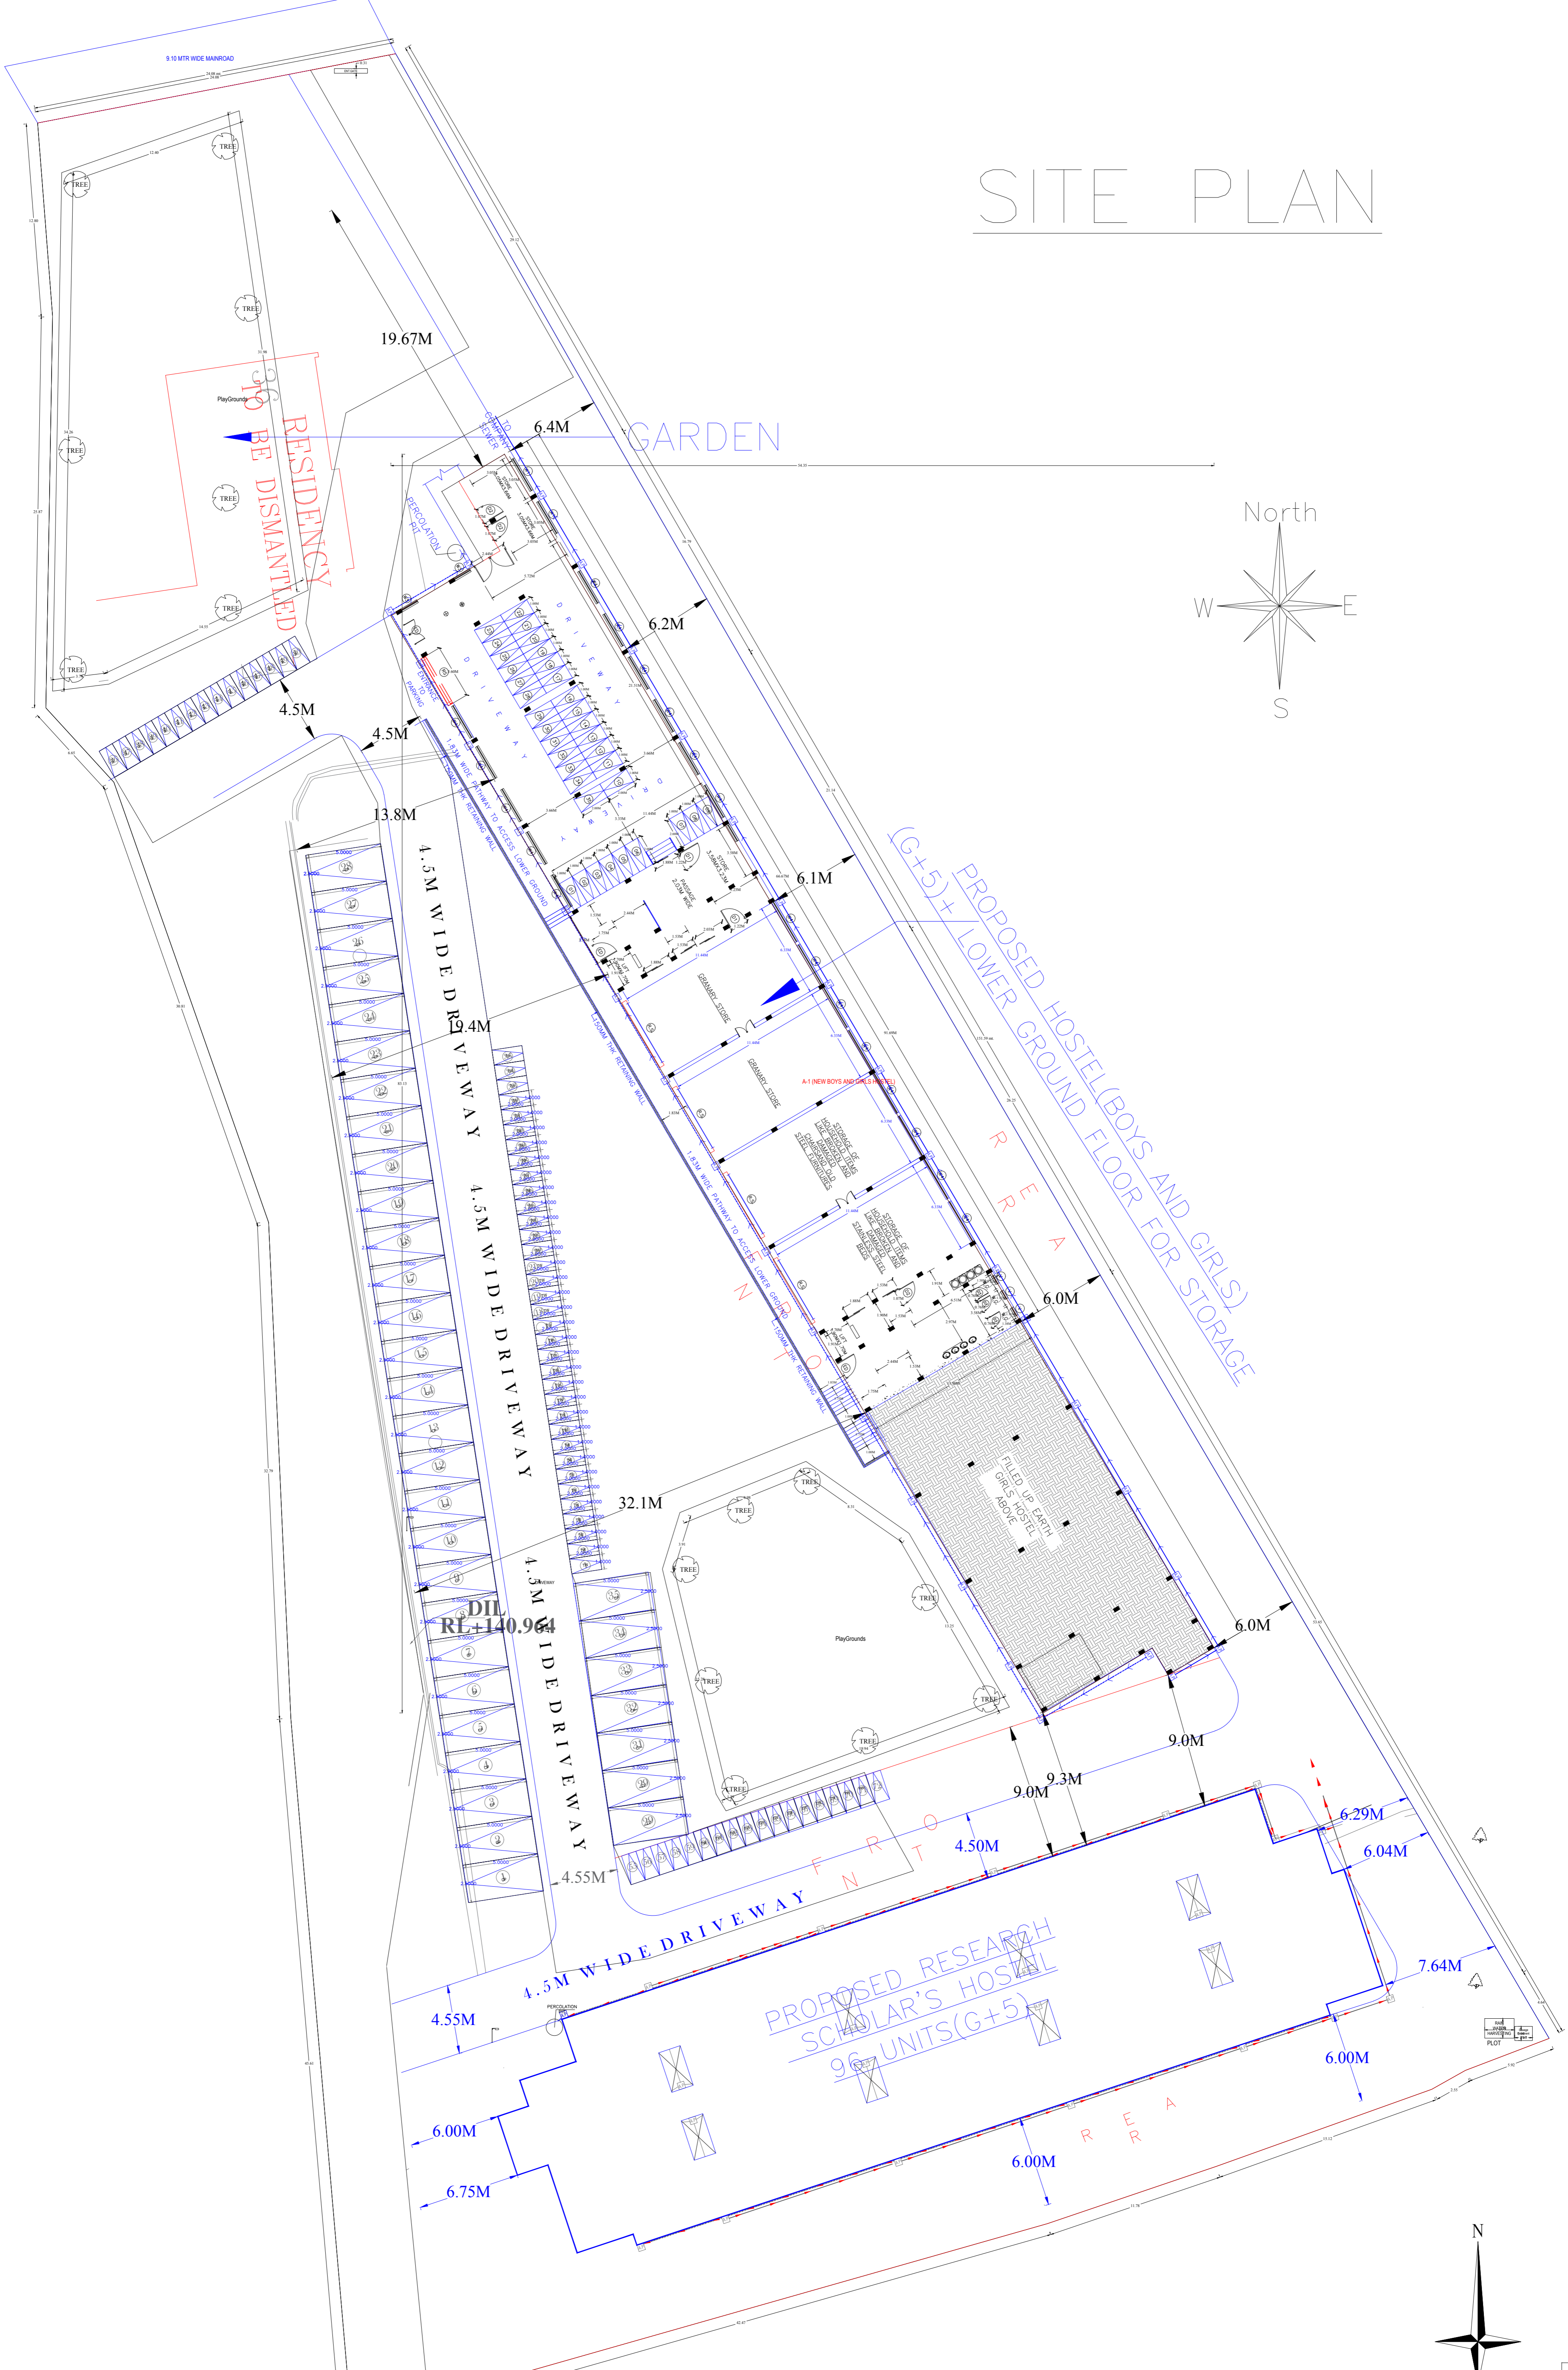

SITE PLAN

PROPOSED BUILDING OF-
NEW BOYS AND GIRLS HOSTEL
WITH STORE AT LOWER GROUND
AT XLRI CAMPUS, JAMSHEDPUR

OWNER

SPECIAL OFFICER

ARCHITECT

CHEK BY	DRG. NO.	01
LAWRENCE	DATE	03.11.23
TANYA	SCALE	1:100

Lawrence-Kunj
& Associates
PROJECT CONSULTANT
114, RD-4, SONAR
WEST LAYOUT, JAMSHEDPUR-11
PHONE No. - 2305718