

**GENERAL NOTES**


1. ALL DRAWINGS ARE IN METERS , UNLESS OTHERWISE MENTIONED.

PROPOSED BUILDING DATA		
SNo	FLOOR No.	B.U.A
1	GROUND FLOOR	855 SQM
2	FIRST FLOOR	785 SQM
3	SECOND FLOOR	785 SQM
4	TERRACE	27 SQM
TOTAL B.U.A. ( ON ALL FLOORS )		2452 SQM
NOTE - PROPOSED BUILDING HEIGHT = + 9.50 M FROM ROAD EGL ( 3.00 M TYP. FLR-TO-FLR )		


TATA STEEL UTILITIES AND INFRASTRUCTURE SERVICES			
DESIGN ENGINEERING & TOWN PLANNING			
DEPARTMENT	TOWN CONSTRUCTIONS		
PROJECT NAME	JRD STADIUM		
TITLE	JRD ARCHERY HOSTEL		
DETAIL	CONCEPTUAL SITE LAYOUT		
DRAWN BY	Ar. J.S.	SCALE	NTS
CHECKED BY	Ar. N.V.	SHEET NO.	01
DRAWING NO.	DETP-JOB-22-230814-5	REV. NO.	R4
PROJECT NO.	DETP-PRJ-0097	DATE	08-06-2023

REV. NO.	DATE	DESCRIPTION	DRAWN	CHECKED	REVIEWED	APPROVED	REF DWG NO
R4	08-06-2023	STUDENTS' STRENGTH INCREASED FROM 60 NO.S TO 90 NO.S.	Ar. J.S.		Ar. N.V.		
R3	01-03-2023	REVISIONS AS PER CLIENT'S COMMENTS ON COMMON ROOM & STORE.	Ar. J.S.		Ar. N.V.		
R2	15-02-2023	ELEVATION TO BE SAME AS EXISTING HOSTEL.	Ar. J.S.		Ar. N.V.		
R1	13-02-2023	ENTRANCE ROAD RE-PROPOSED. LAYOUTS REVISED.	Ar. J.S.		Ar. N.V.		



LEGEND

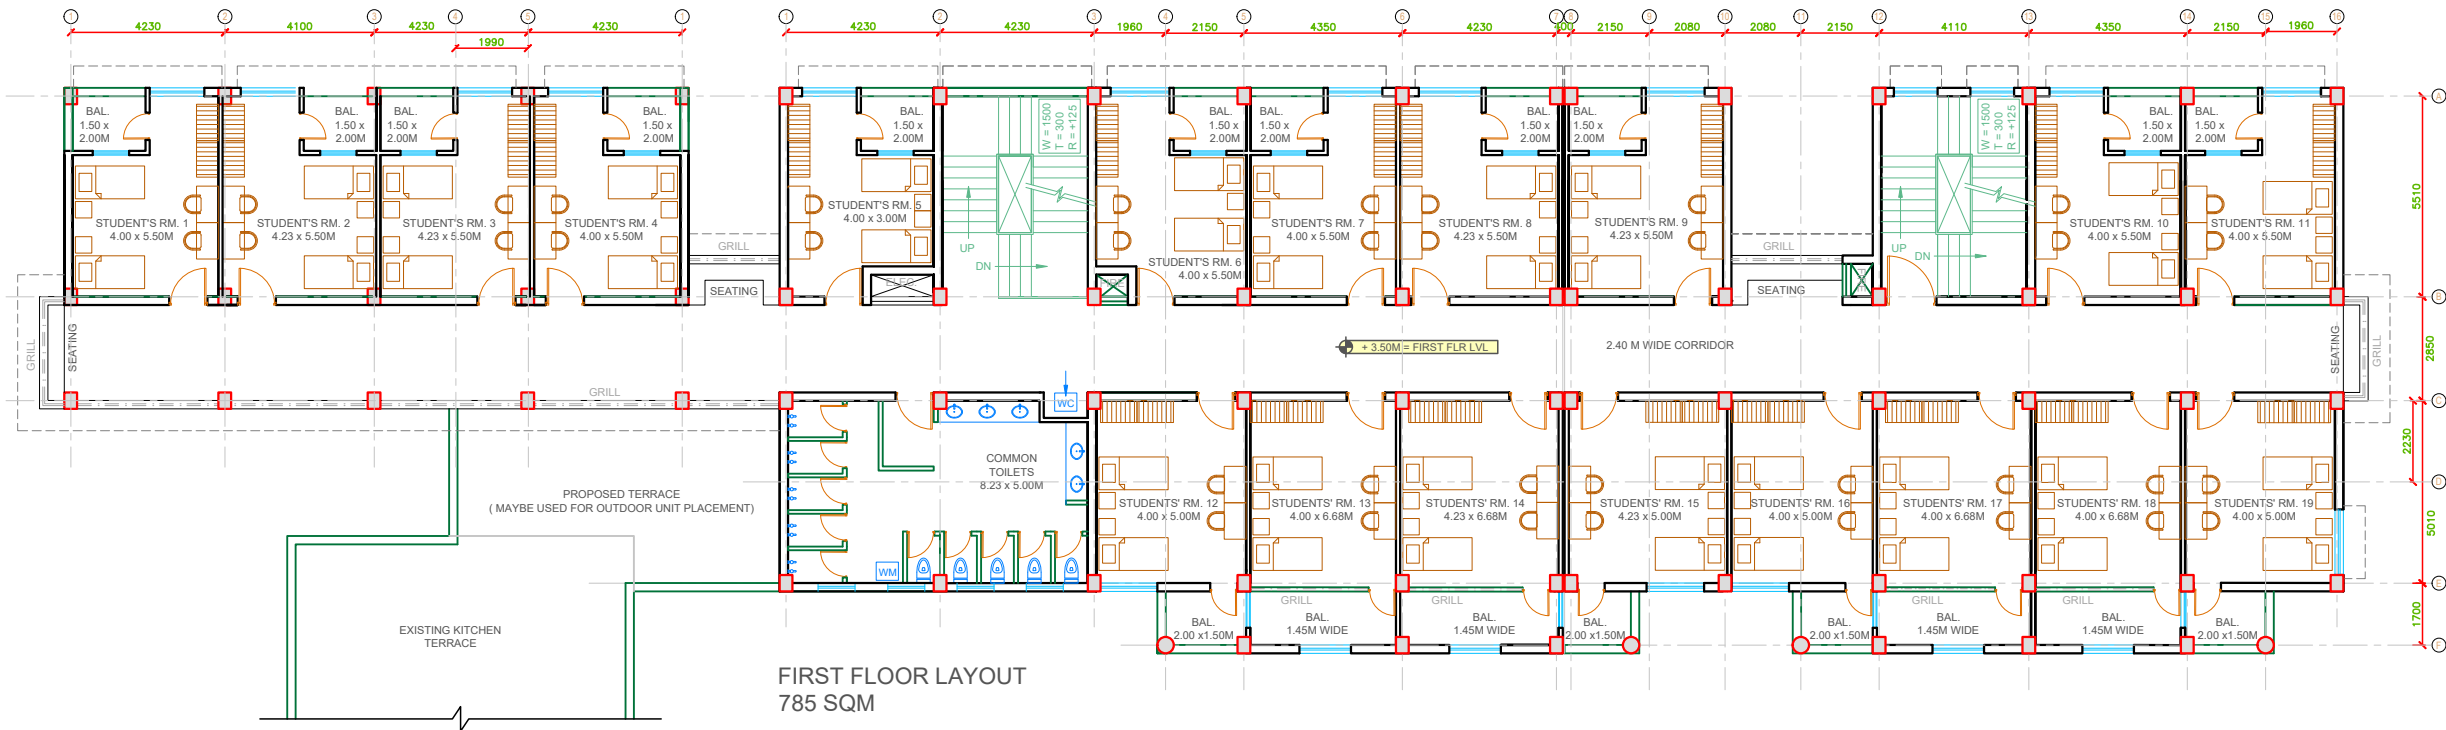

FIRST FLOOR LAYOUT  
785 SQM

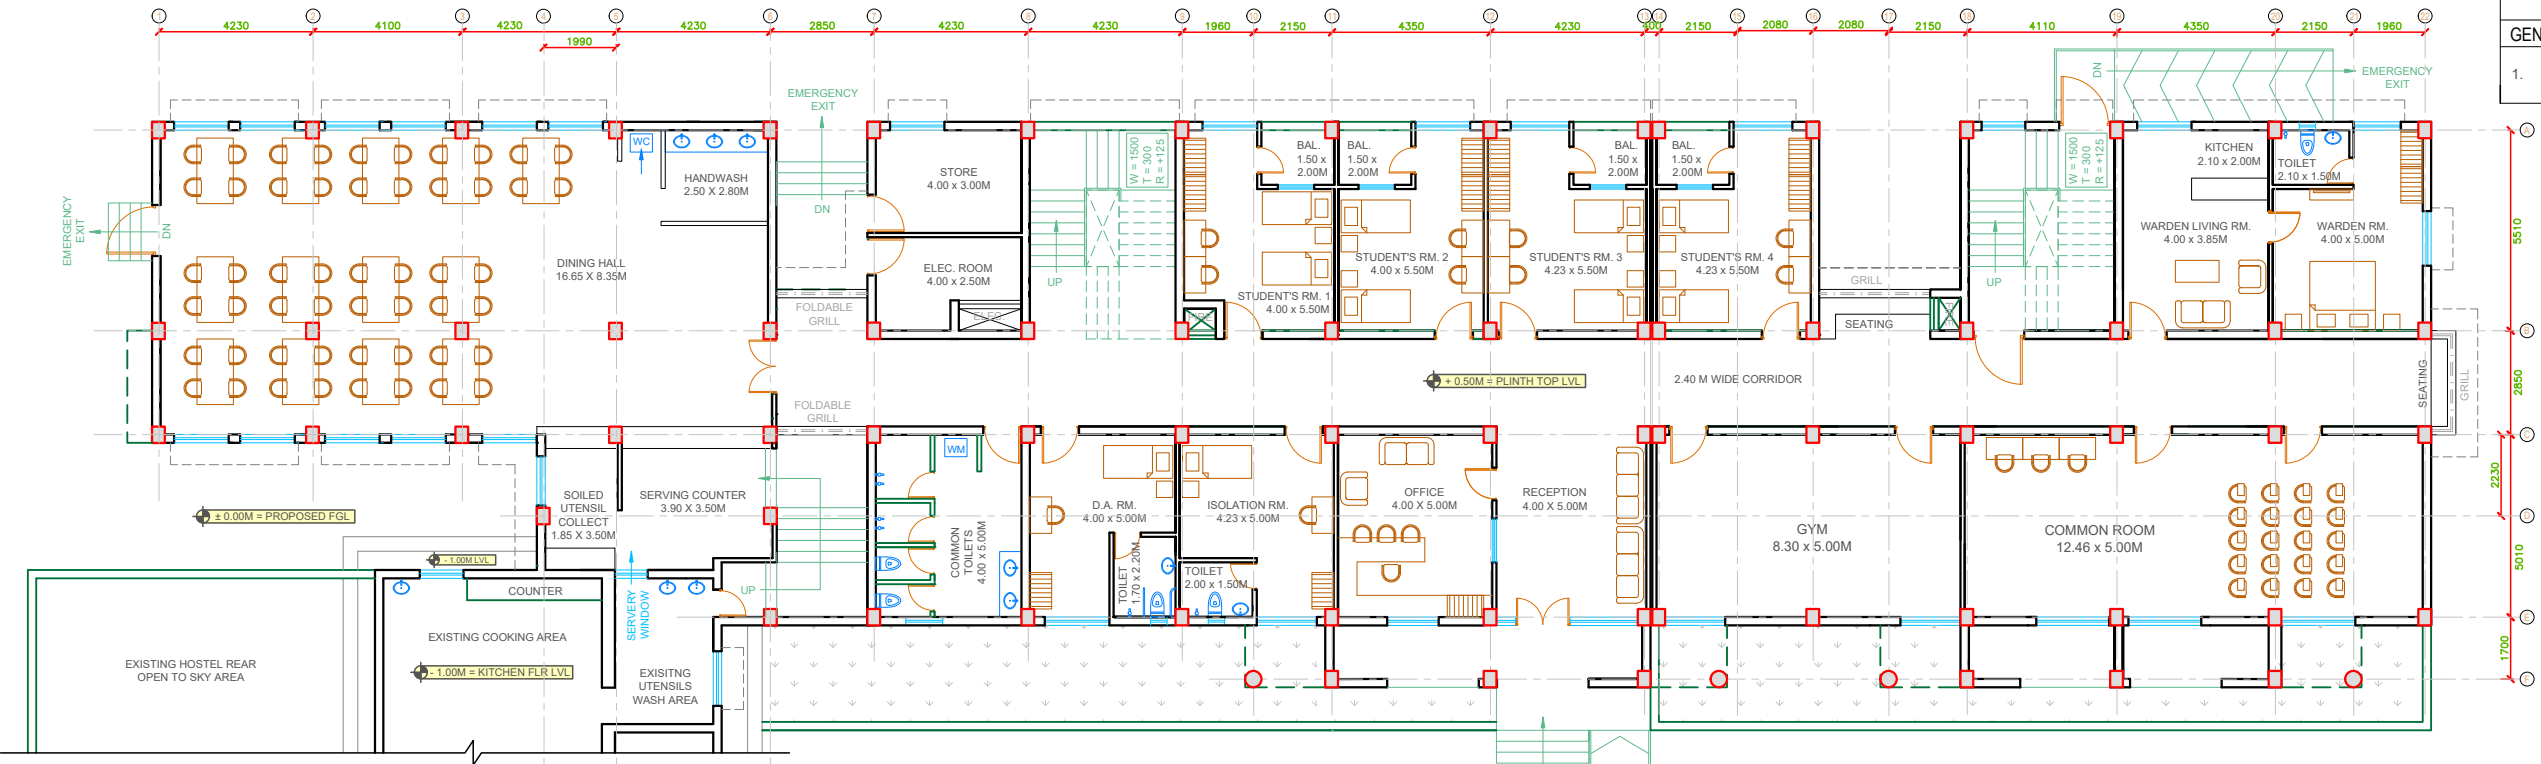

GROUND FLOOR LAYOUT  
855 SQM

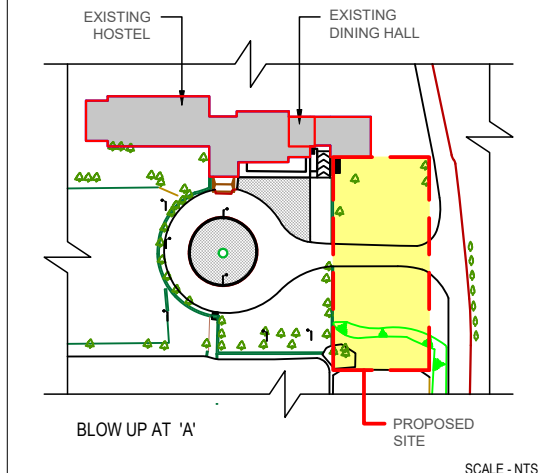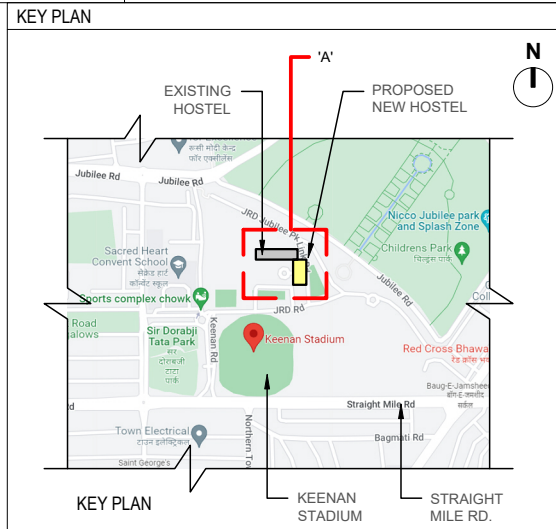


GENERAL NOTES  
1. ALL DRAWINGS ARE IN METERS, UNLESS OTHERWISE MENTIONED.


REV. NO.	DATE	DESCRIPTION	DRAWN	CHECKED	REVIEWED	APPROVED	REF DWG NO
R5	08-06-2023	STUDENTS' STRENGTH INCREASED FROM 60 NO.S TO 90 NO.S.	Ar. J.S.		Ar. N.V.		
R4	13-03-2023	REVISIONS AS PER CLIENT'S COMMENTS ON COMMON ROOM & STORE.	Ar. J.S.		Ar. N.V.		
R3	01-03-2023	REVISIONS AS PER CLIENT'S COMMENTS ON COMMON ROOM & STORE.	Ar. J.S.		Ar. N.V.		
R2	15-02-2023	ELEVATION TO BE SAME AS EXISTING HOSTEL.	Ar. J.S.		Ar. N.V.		
R1	13-02-2023	ENTRANCE ROAD RE-PROPOSED. LAYOUTS REVISED.	Ar. J.S.		Ar. N.V.		

LEGEND	



TATA STEEL UTILITIES AND INFRASTRUCTURE SERVICES			
DESIGN ENGINEERING & TOWN PLANNING			
DEPARTMENT	TOWN CONSTRUCTIONS		
PROJECT NAME	JRD STADIUM		
TITLE	JRD ARCHERY HOSTEL		
DETAIL	CONCEPTUAL LAYOUTS - GROUND FLR & FIRST FLR		
DRAWN BY	Ar. J.S.	SCALE	NTS
CHECKED BY	Ar. N.V.	SHEET NO.	01
DRAWING NO.	DETP-JOB-22-230814-5	REV. NO.	R5
PROJECT NO.	DETP-PRJ-0097	DATE	08-06-2023

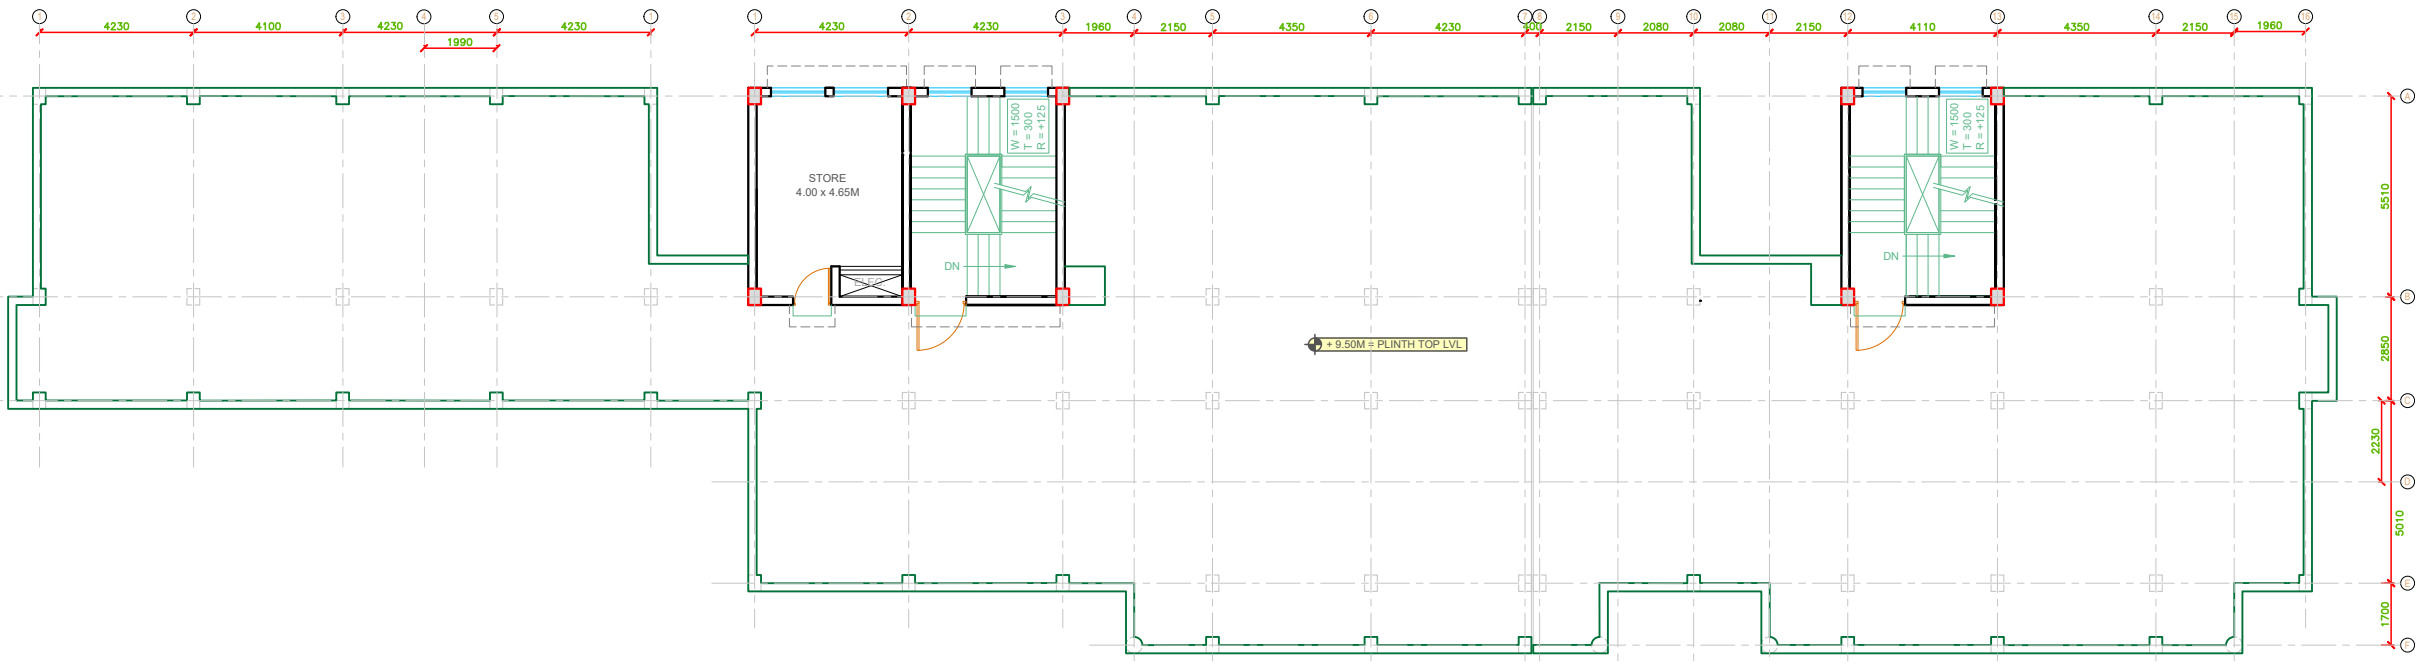

TERRACE FLOOR LAYOUT  
27 SQM

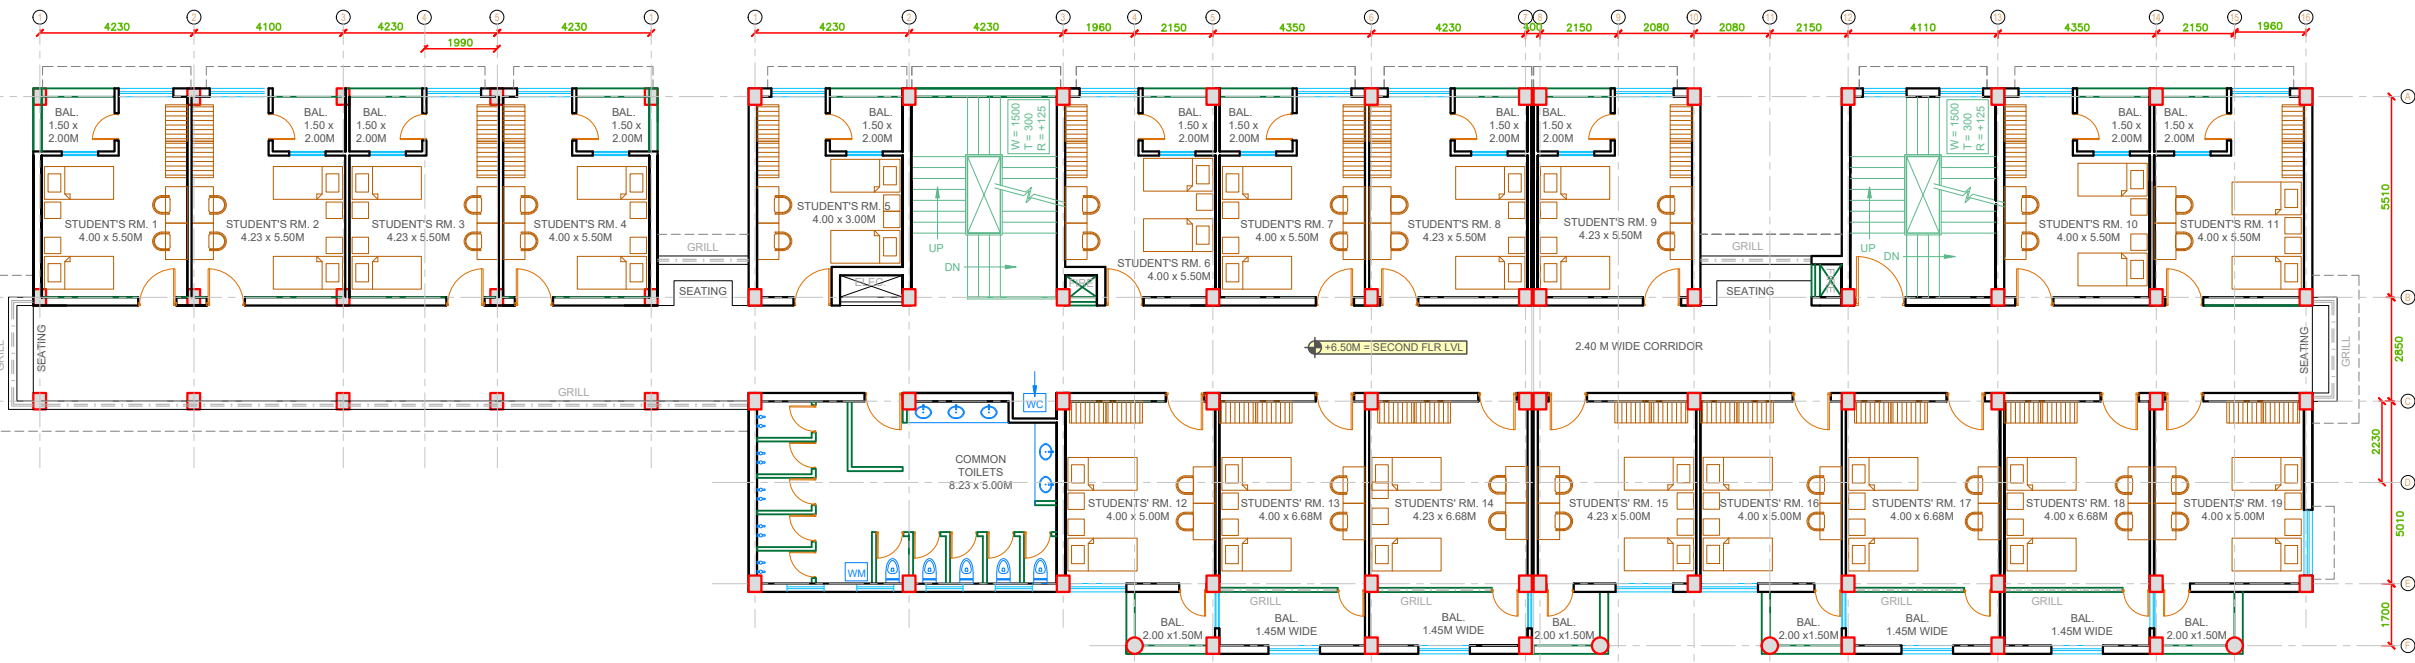

SECOND FLOOR LAYOUT  
785 SQM

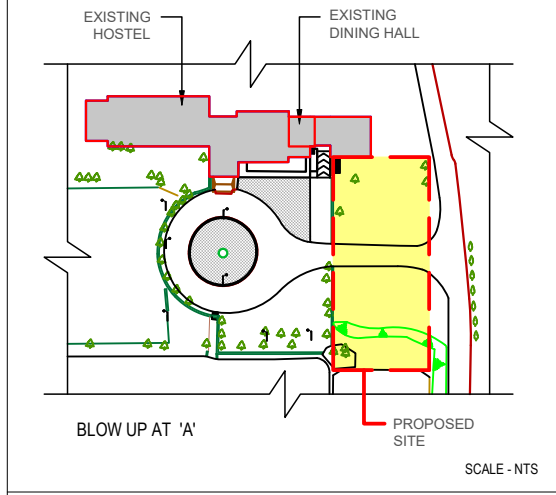
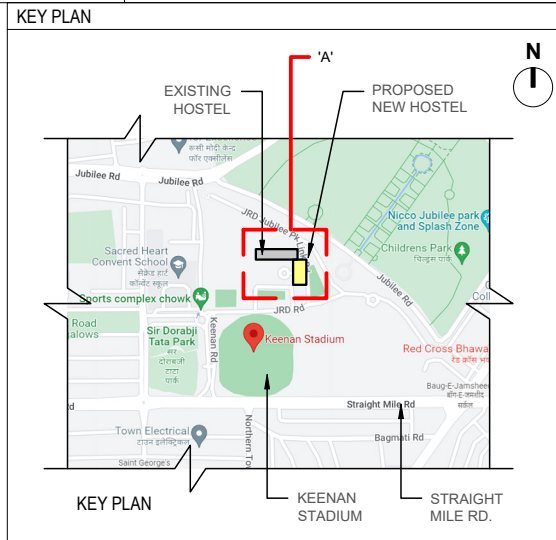


GENERAL NOTES  
1. ALL DRAWINGS ARE IN METERS , UNLESS OTHERWISE MENTIONED.


REV. NO.	DATE	DESCRIPTION	DRAWN	CHECKED	REVIEWED	APPROVED	REF DWG NO
R5	08-06-2023	STUDENTS' STRENGTH INCREASED FROM 60 NO.S TO 90 NO.S.	Ar. J.S.		Ar. N.V.		
R4	13-03-2023	REVISIONS AS PER CLIENT'S COMMENTS ON COMMON ROOM & STORE.	Ar. J.S.		Ar. N.V.		
R3	01-03-2023	REVISIONS AS PER CLIENT'S COMMENTS ON COMMON ROOM & STORE.	Ar. J.S.		Ar. N.V.		
R2	15-02-2023	ELEVATION TO BE SAME AS EXISTING HOSTEL.	Ar. J.S.		Ar. N.V.		
R1	13-02-2023	ENTRANCE ROAD RE-PROPOSED. LAYOUTS REVISED.	Ar. J.S.		Ar. N.V.		

LEGEND

TATA STEEL UTILITIES AND INFRASTRUCTURE SERVICES			
DESIGN ENGINEERING & TOWN PLANNING			
DEPARTMENT	TOWN CONSTRUCTIONS		
PROJECT NAME	JRD STADIUM		
TITLE	JRD ARCHERY HOSTEL		
DETAIL	CONCEPTUAL LAYOUTS - GROUND FLR & FIRST FLR		
DRAWN BY	Ar. J.S.	SCALE	NTS
CHECKED BY	Ar. N.V.	SHEET NO.	01
DRAWING NO.	DETP-JOB-22-230814-5	REV. NO.	R5
PROJECT NO.	DETP-PRJ-0097	DATE	08-06-2023

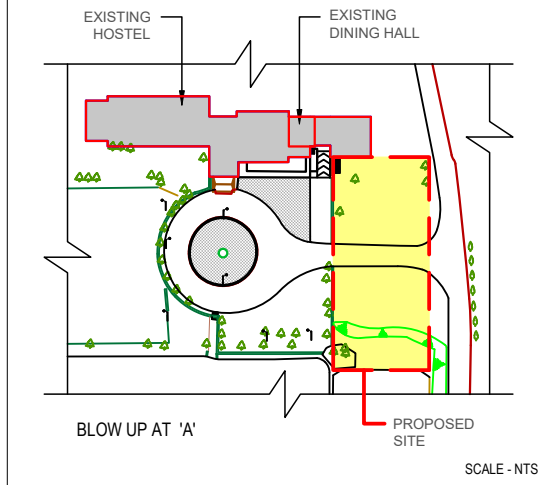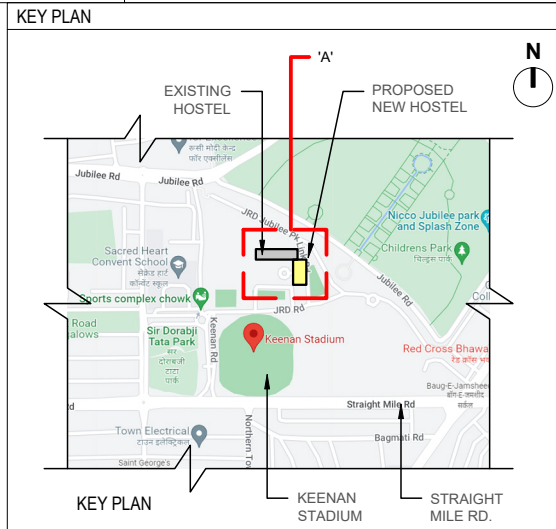

**GENERAL NOTES**  
 1. ALL DRAWINGS ARE IN METERS , UNLESS OTHERWISE MENTIONED.

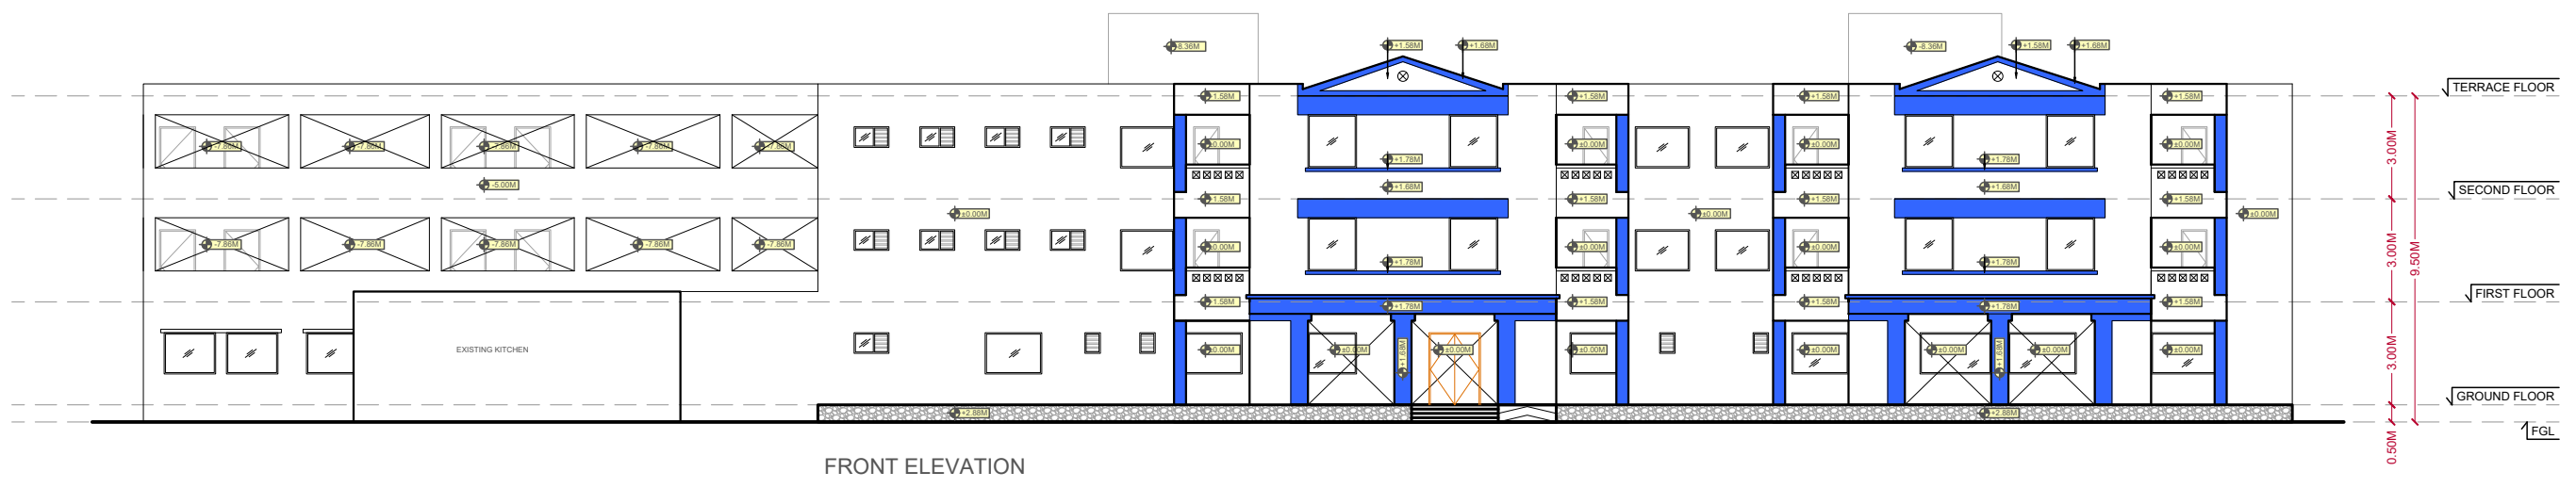

FRONT ELEVATION

REV. NO.	DATE	DESCRIPTION	DRAWN	CHECKED	REVIEWED	APPROVED	REF DWG NO
R5	08-06-2023	STUDENTS' STRENGTH INCREASED FROM 60 NO.S TO 90 NO.S.	Ar. J.S.		Ar. N.V.		
R4	13-03-2023	REVISIONS AS PER CLIENT'S COMMENTS ON COMMON ROOM & STORE.	Ar. J.S.		Ar. N.V.		
R3	01-03-2023	REVISIONS AS PER CLIENT'S COMMENTS ON COMMON ROOM & STORE.	Ar. J.S.		Ar. N.V.		
R2	15-02-2023	ELEVATION TO BE SAME AS EXISITNG HOSTEL.	Ar. J.S.		Ar. N.V.		
R1	13-02-2023	ENTRANCE ROAD RE-PROPOSED. LAYOUTS REVISED.	Ar. J.S.		Ar. N.V.		

REVISION HISTORY							
REV. NO.	DATE	DESCRIPTION	DRAWN	CHECKED	REVIEWED	APPROVED	REF DWG NO
LEGEND							

TATA STEEL UTILITIES AND INFRASTRUCTURE SERVICES			
DESIGN ENGINEERING & TOWN PLANNING			
DEPARTMENT	TOWN CONSTRUCTIONS		
PROJECT NAME	JRD STADIUM		
TITLE	JRD ARCHERY HOSTEL		
DETAIL	CONCEPTUAL ELEVATION		
DRAWN BY	Ar. J.S.	SCALE	NTS
CHECKED BY	Ar. N.V.	SHEET NO.	01
DRAWING NO.	DETP-JOB-22-230814-6	REV. NO.	R5
PROJECT NO.	DETP-PRJ-0097	DATE	08-06-2023