



GROUND FLOOR PLAN
(Proposed)
(SCALE 1:100)

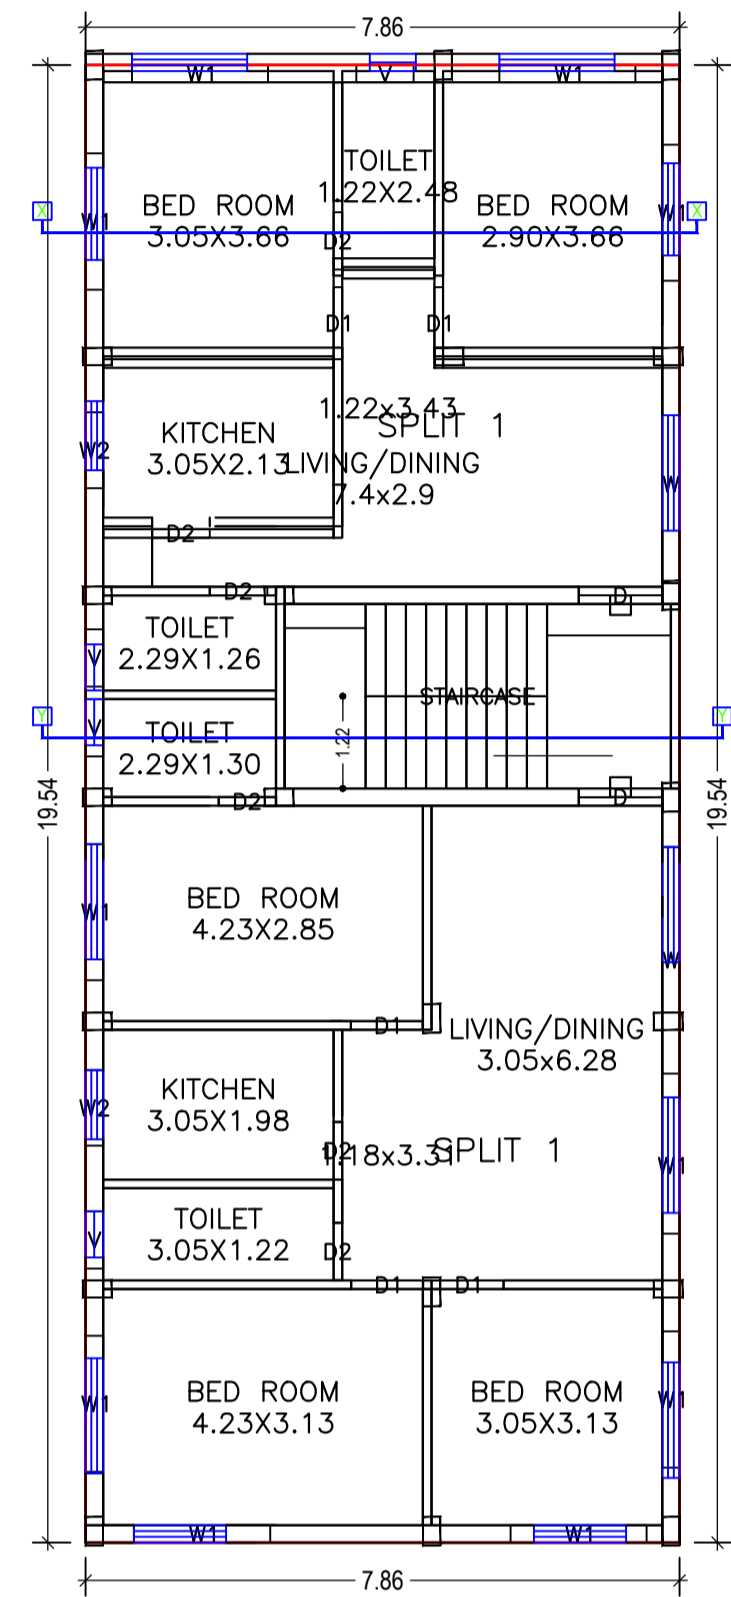

FIRST FLOOR PLAN
(Proposed)
(SCALE 1:100)

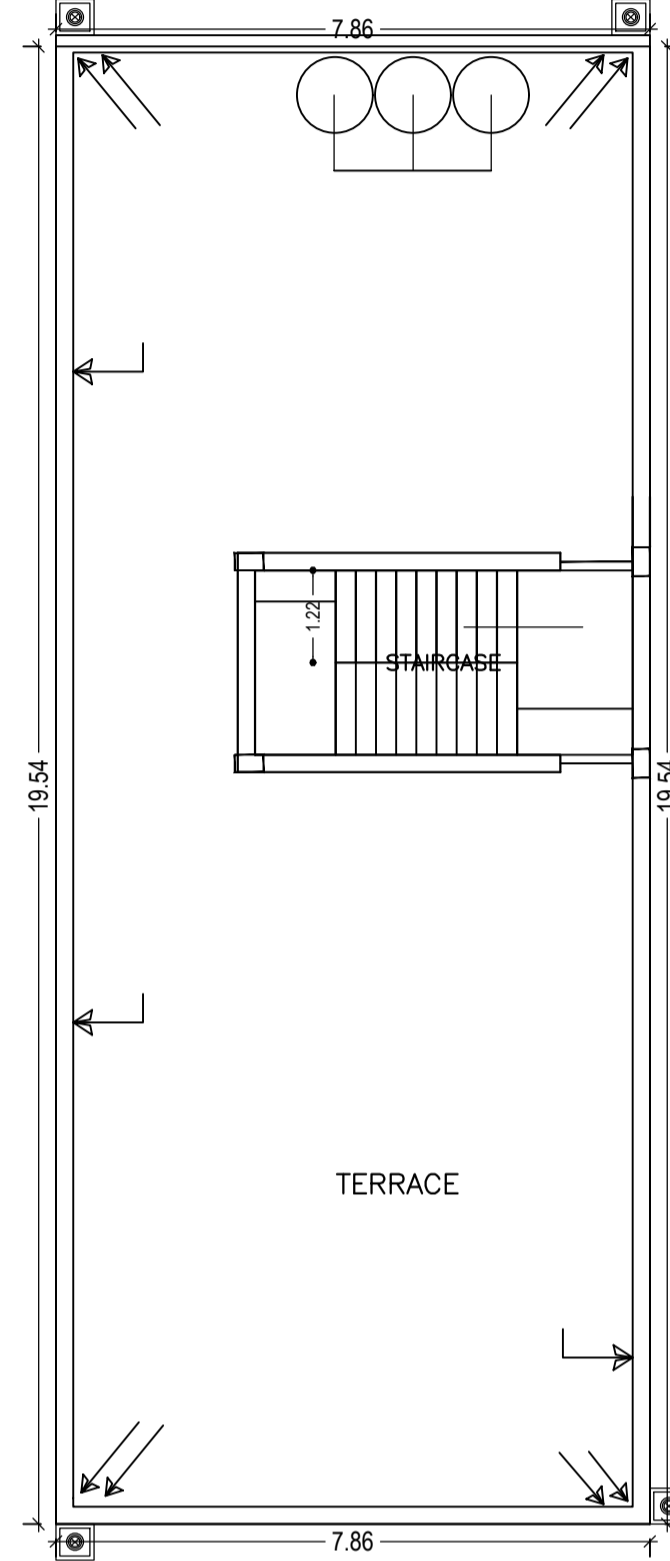

TERRACE FLOOR PLAN
(SCALE 1:100)

Building :A (SMT VINITA KUMARI)

Floor Name	Total Built Up Area (Sq.mt.)	Proposed FAR Area (Sq.mt.) Resi.	Total FAR Area (Sq.mt.)	Total Consumed Additional FAR Area (Sq.mt.)	Tnmt (No.)
Ground Floor	153.53	153.53	153.53	153.53	01
First Floor	153.53	153.53	153.53	153.53	00
Terrace Floor	0.00	0.00	0.00	0.00	00
Total :	307.06	307.06	307.06	307.06	01
Total Number of Same Buildings :	1				
Total :	307.06	307.06	307.06	307.06	01

SCHEDULE OF DOOR:

BUILDING NAME	NAME	LENGTH	HEIGHT	NOS
A (SMT VINITA KUMARI)	D2	0.76	2.13	10
A (SMT VINITA KUMARI)	D1	0.95	2.13	08
A (SMT VINITA KUMARI)	D	1.11	2.13	05

SCHEDULE OF WINDOW/VENTILATION:



BUILDING NAME	NAME	LENGTH	HEIGHT	NOS
A (SMT VINITA KUMARI)	V	0.76	0.76	07
A (SMT VINITA KUMARI)	W2	1.00	2.50	03
A (SMT VINITA KUMARI)	W1	1.80	2.50	17
A (SMT VINITA KUMARI)	W	2.85	2.50	02
A (SMT VINITA KUMARI)	W	3.00	2.50	02

LTP NAME AND SIGNATURE	STRUCTURAL ENG'S NAME AND SIGNATURE	BUILDER NAME AND SIGNATURE
Anoop Kumar MNAC/ENG/0006/2016		






UnitBUA Table for Building :A (SMT VINITA KUMARI)

FLOOR	Name	UnitBUA Type	UnitBUA Area	Carpet Area	No. of Rooms	No. of Tenement
GROUND	SPLIT 1	FLAT	217.45	208.73	6	1
FLOOR PLAN	SPLIT 1	FLAT	0.00	0.00	3	
FIRST FLOOR	SPLIT 1	FLAT	0.00	0.00	7	0
PLAN	SPLIT 1	FLAT	0.00	0.00	6	
Total:	-	-	217.45	208.73	22	1

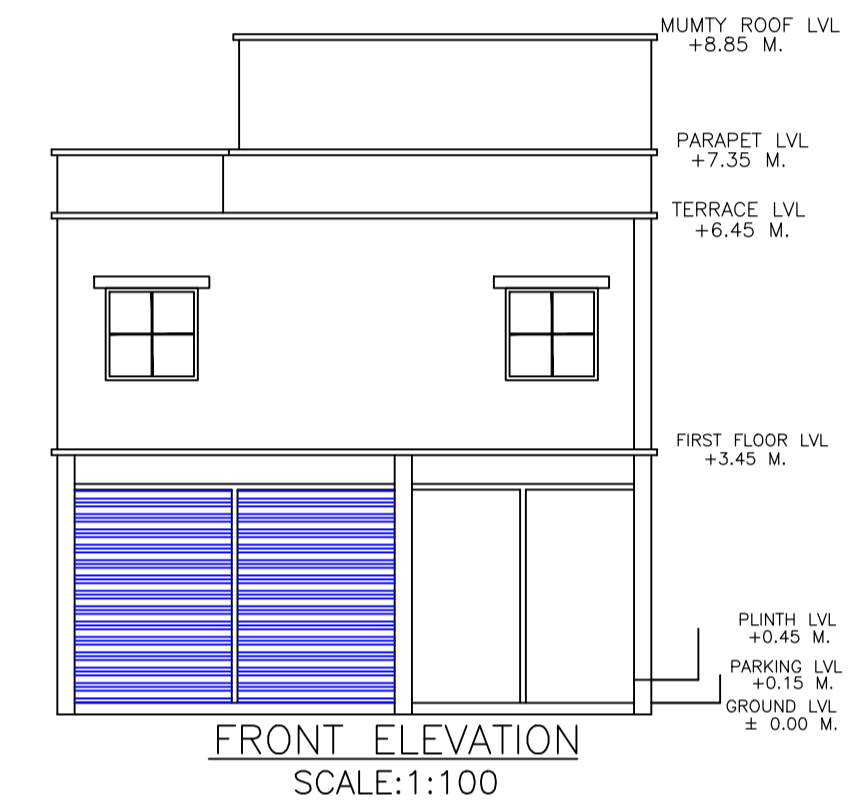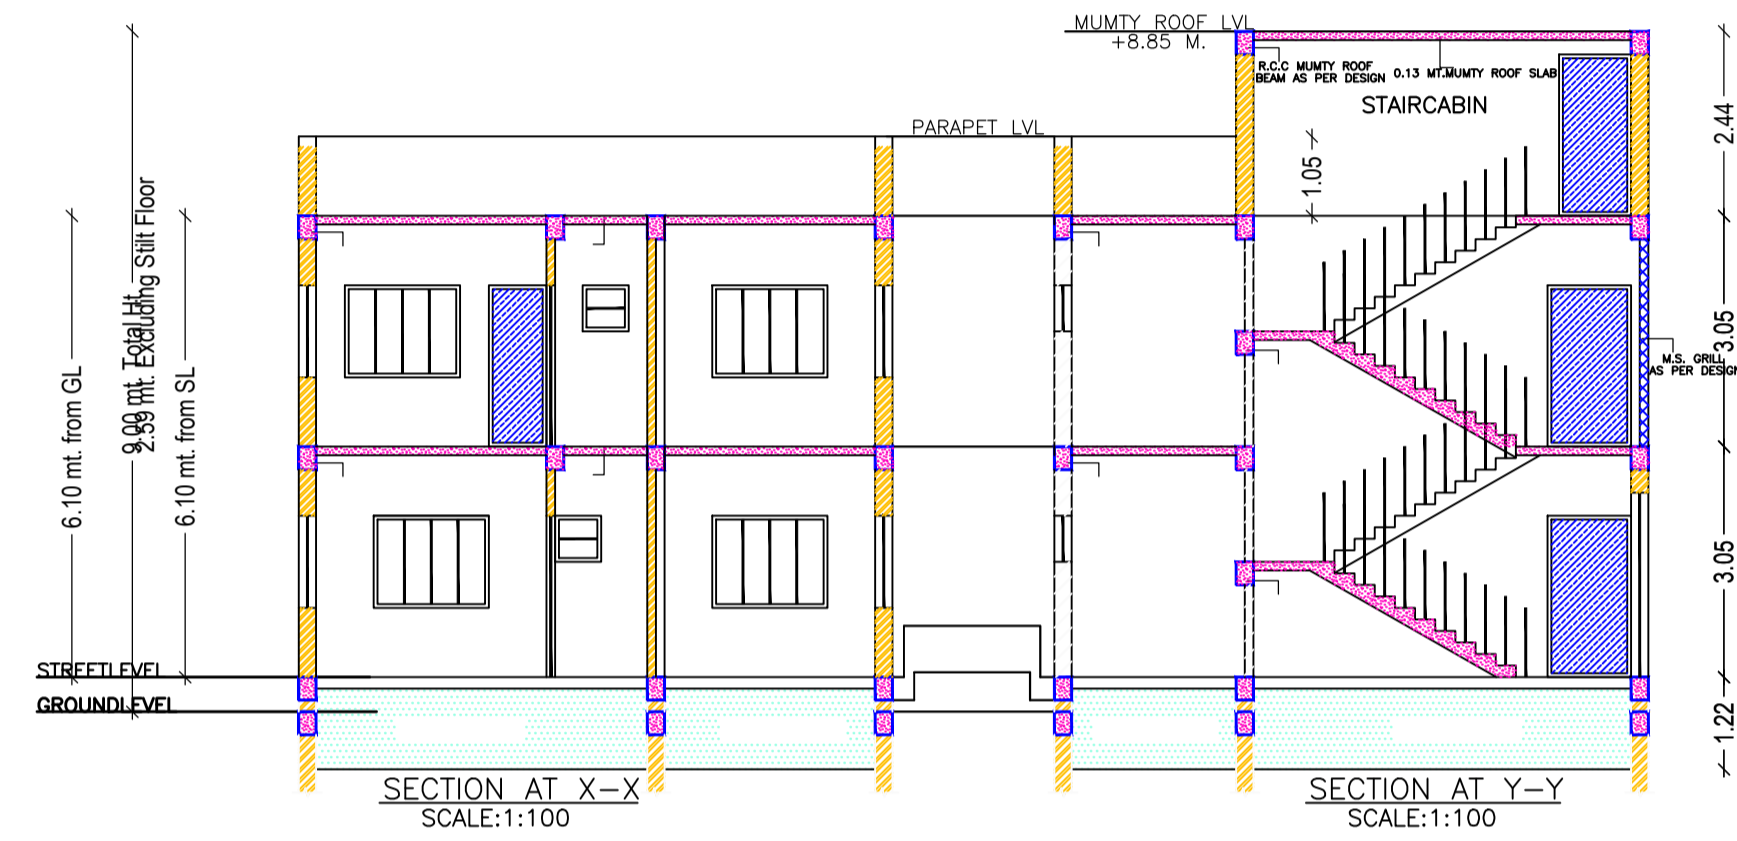

LTP NAME AND SIGNATURE	STRUCTURAL ENG'S NAME AND SIGNATURE	BUILDER NAME AND SIGNATURE
Anoop Kumar MNAC/ENG/0006/2016		

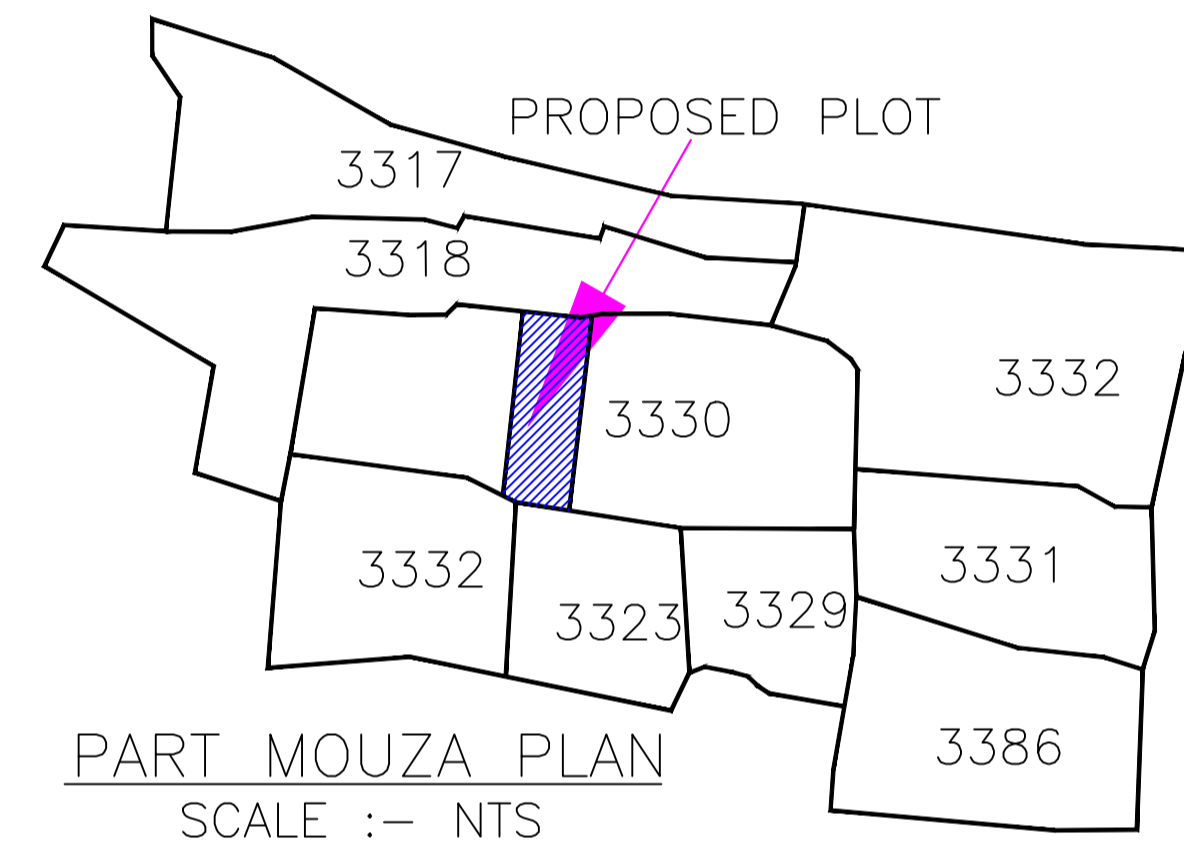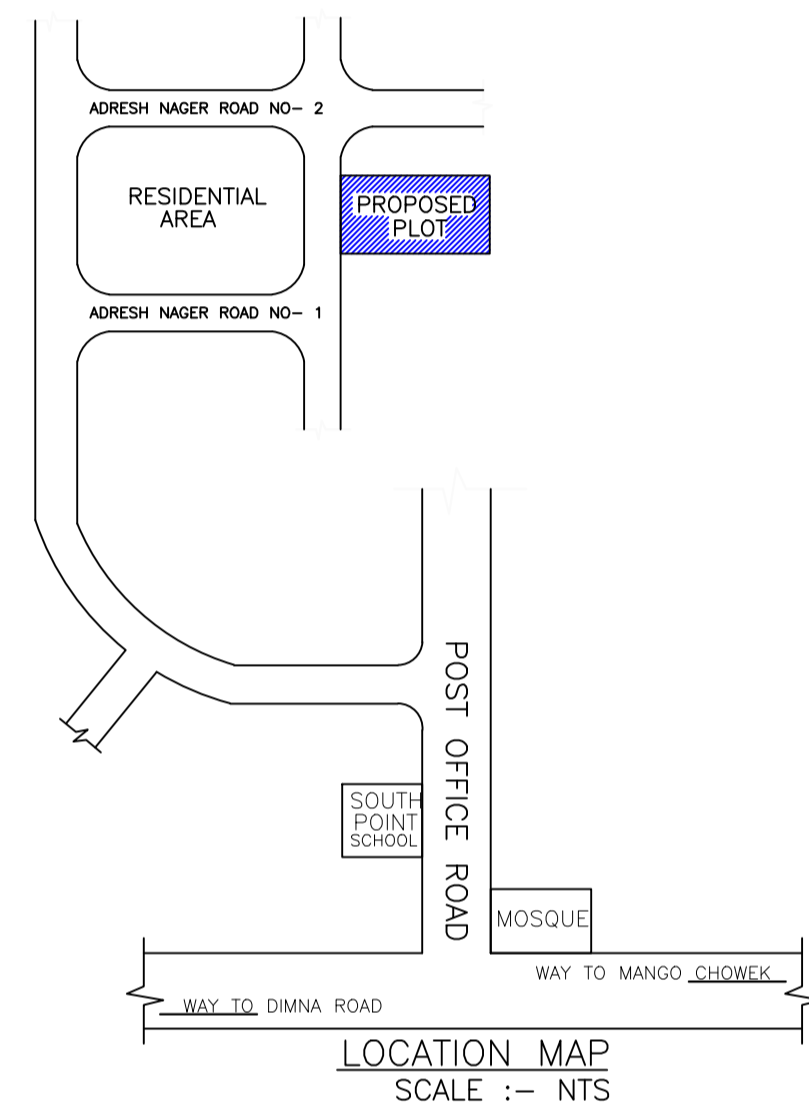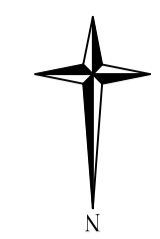

LTP NAME AND SIGNATURE	STRUCTURAL ENG'S NAME AND SIGNATURE	BUILDER NAME AND SIGNATURE
Anoop Kumar MNAC/ENG/0006/2016		