


LTP NAME AND SIGNATURE

L K Suman


MNAC/ENG/0008/2016

ANSI\_A\_(11.00\_x\_8.50\_Inches)


Proposal Basic Information	
Proposal File No.	MNAC/BP/0050/W08/2018
Owner Name	Rehan Usmani & Ramiz Usman
Khata No	487
Plot No	803 a
Village Name	Pardih
Use	Residential
SubUse	Bungalow/ Dwelling / Non Apartment

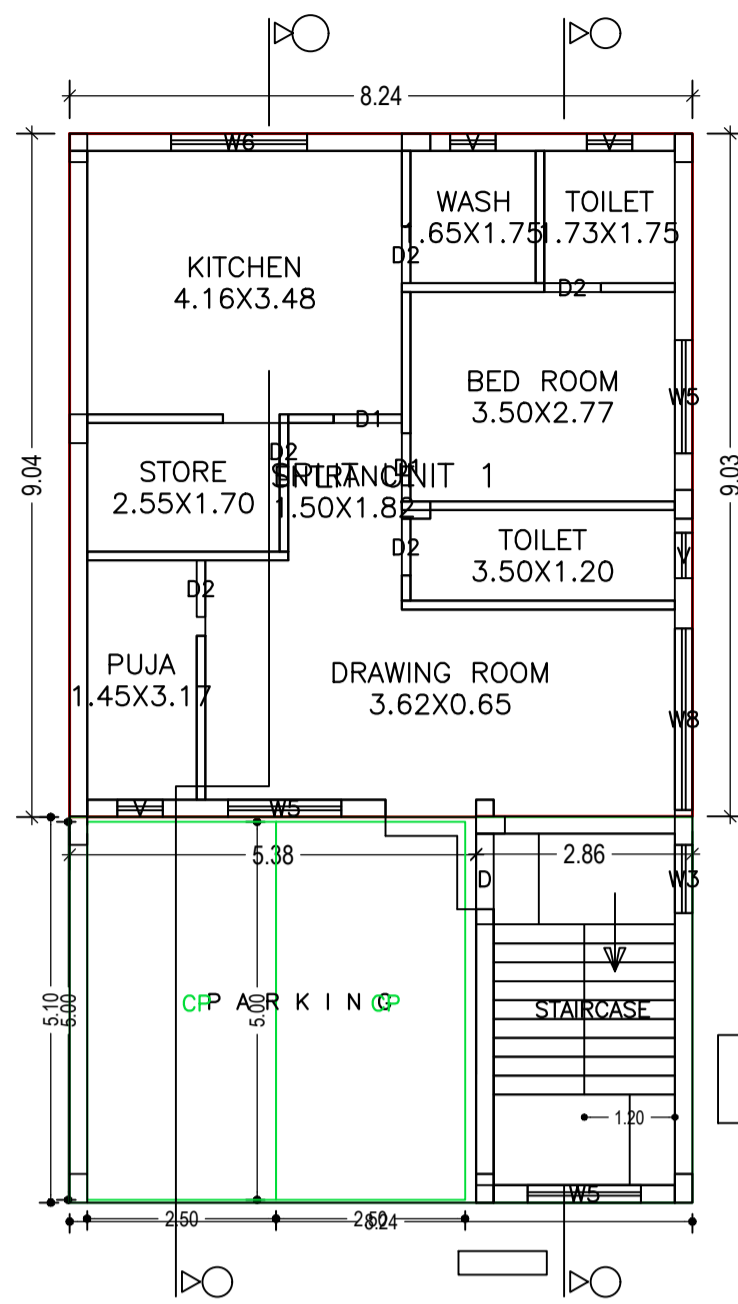


GROUND FLOOR PLAN  
(Proposed)  
(SCALE 1:100)

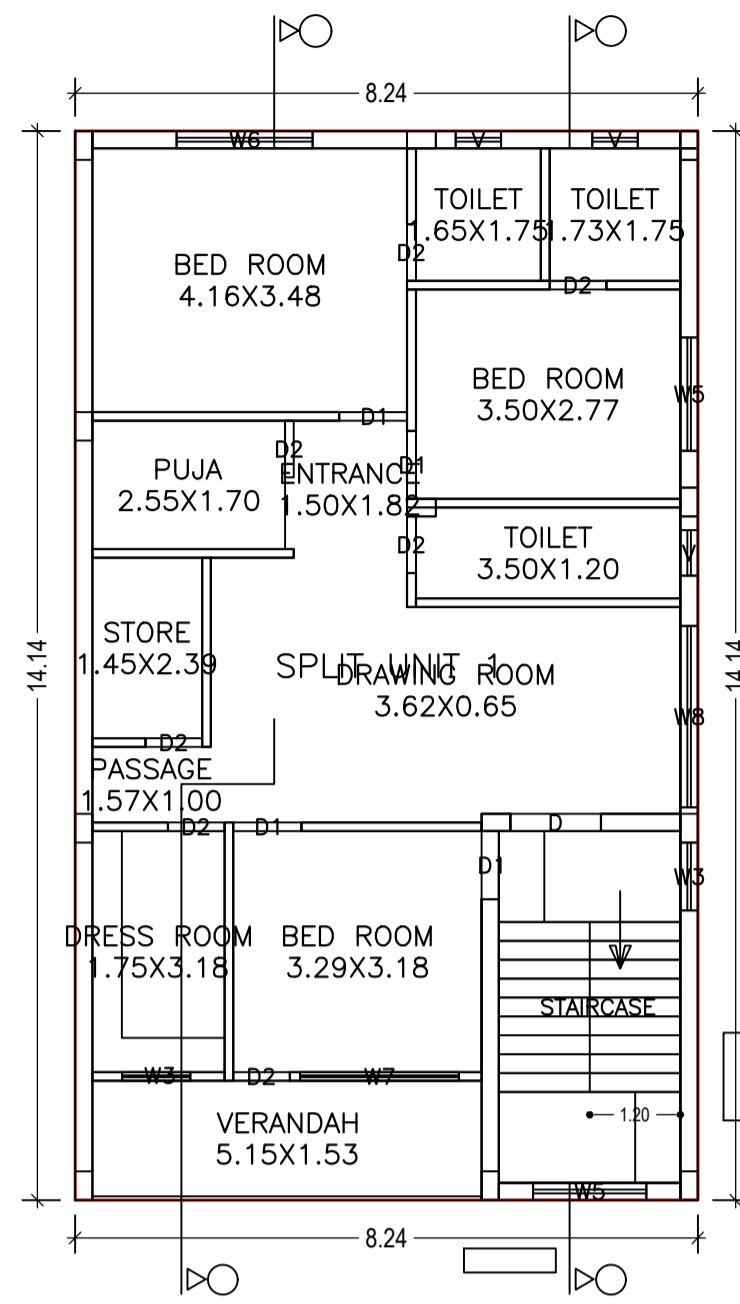


TYPICAL - 1& 2 FLOOR PLAN  
(Proposed)  
(SCALE 1:100)

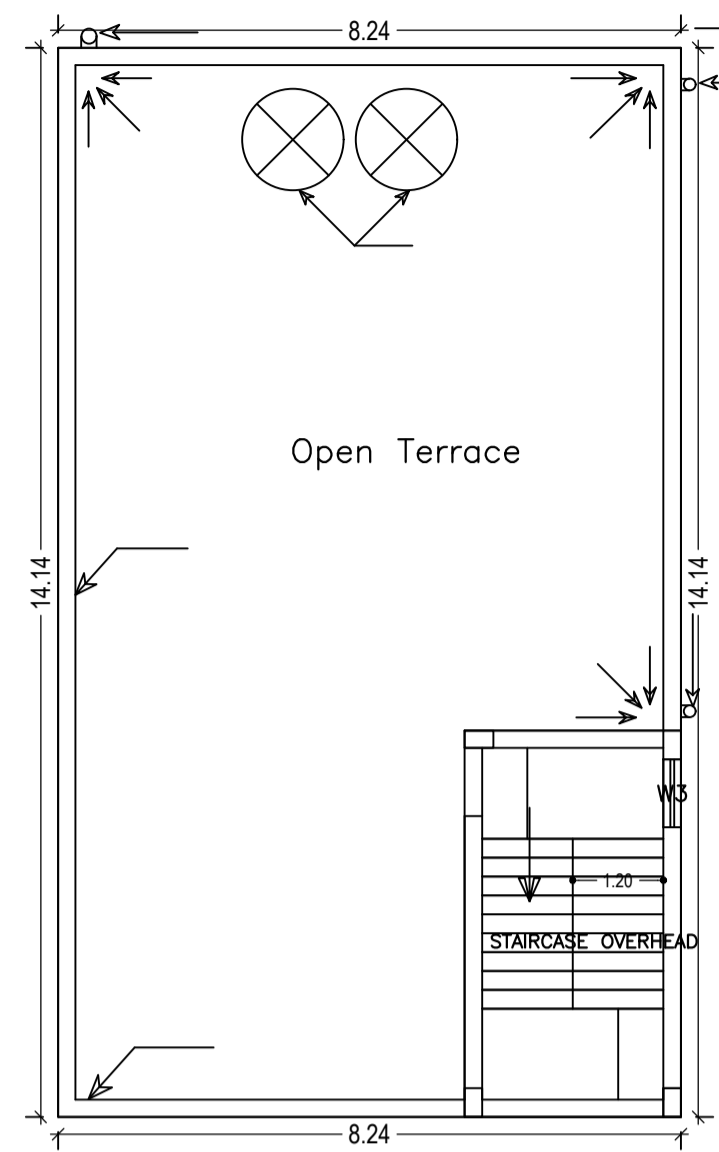


TERRACE FLOOR PLAN  
(SCALE 1:100)

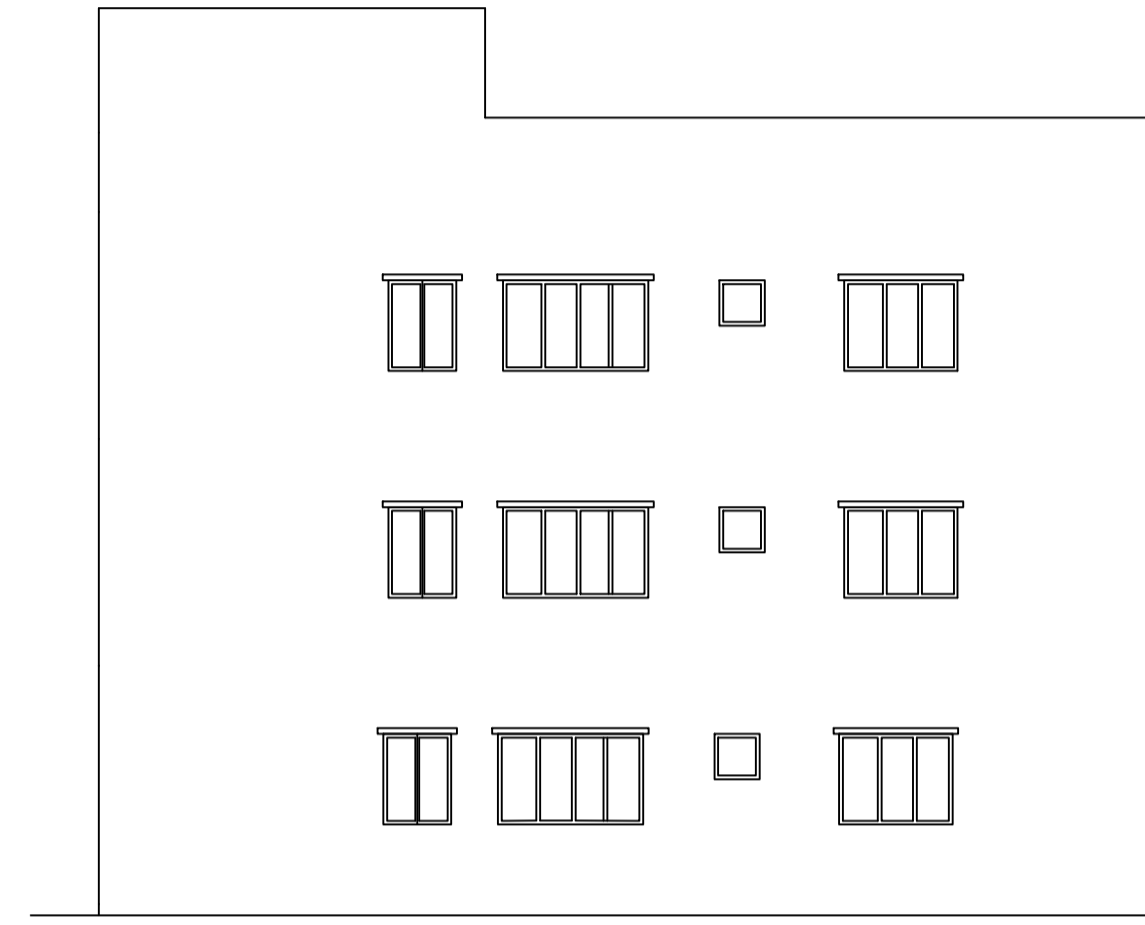


ELEVATION OF SIDE-B  
(SCALE=1:100)

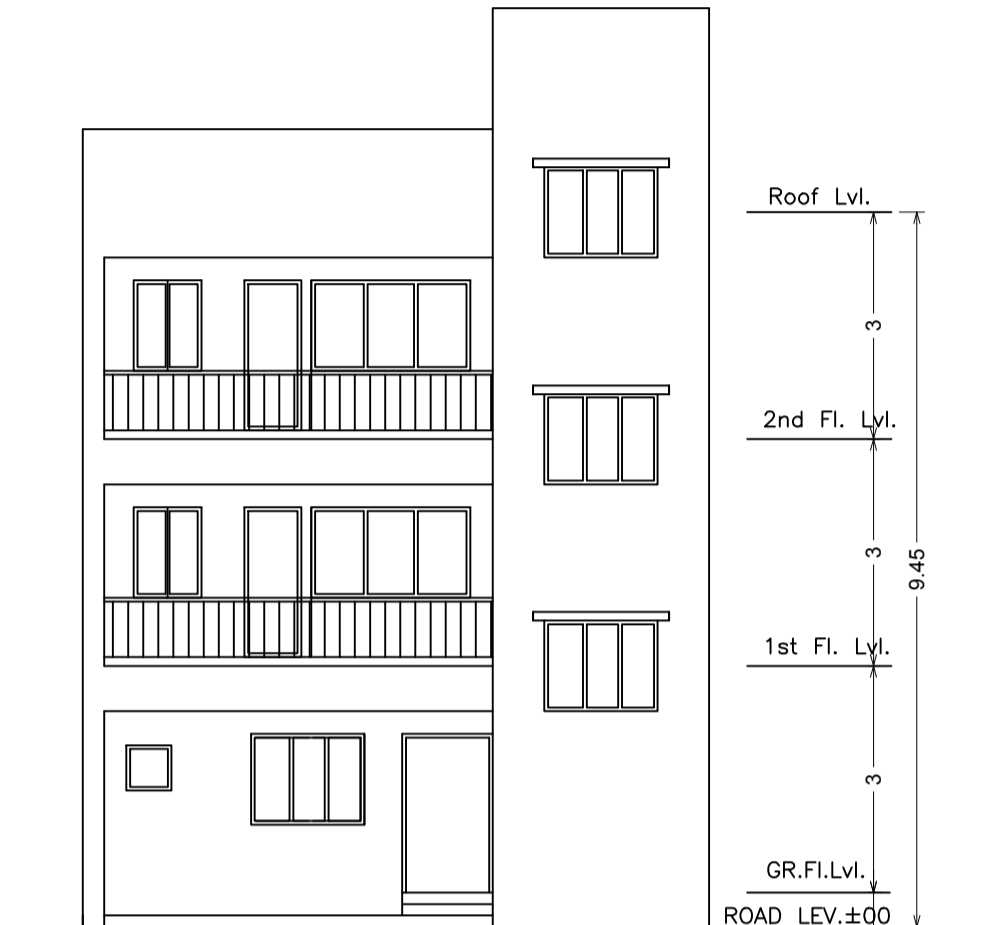


ELEVATION OF SIDE-A  
(SCALE=1:100)

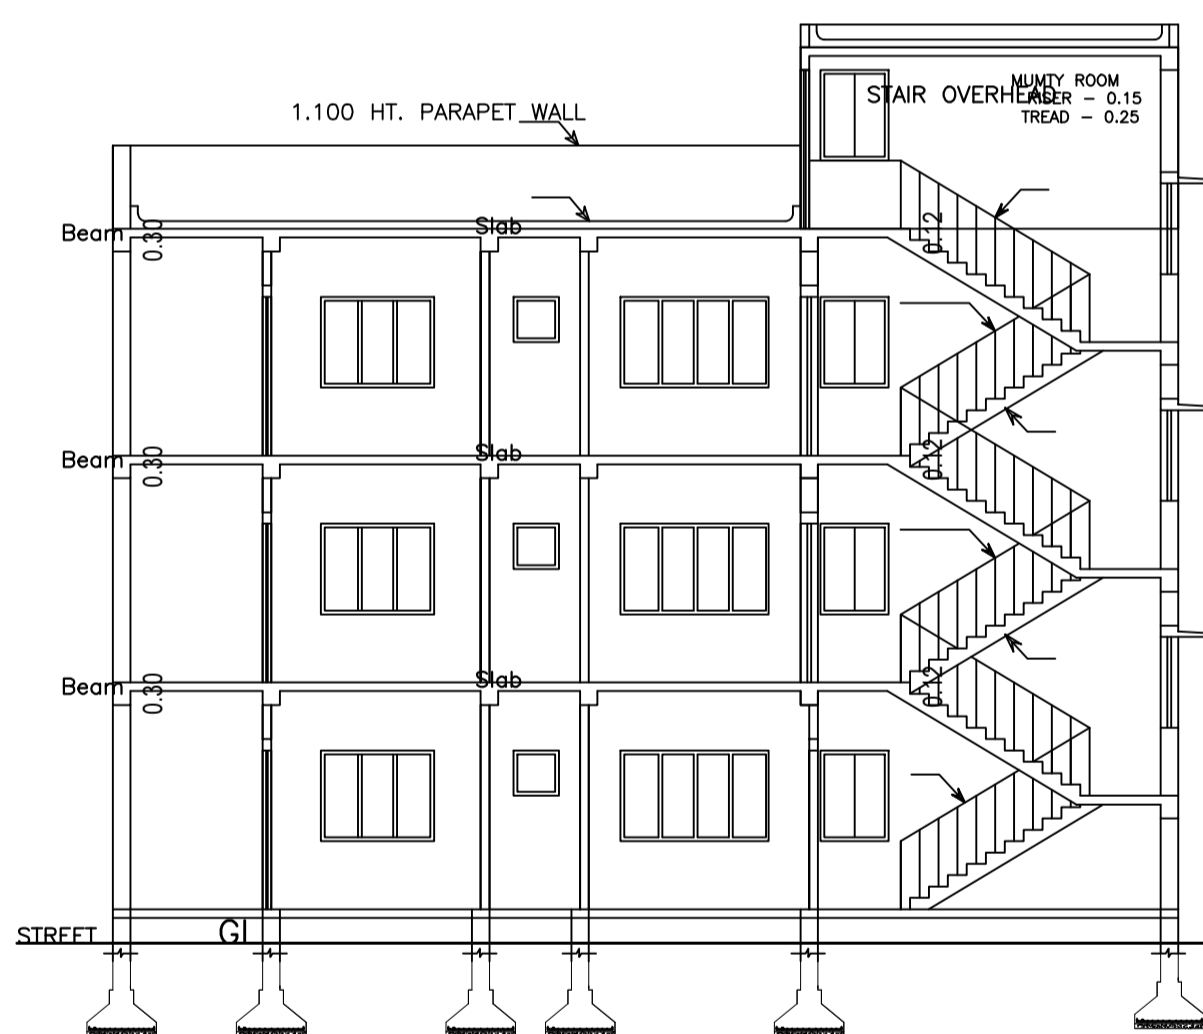


SECTION THRO. A-A'  
(SCALE=1:100)

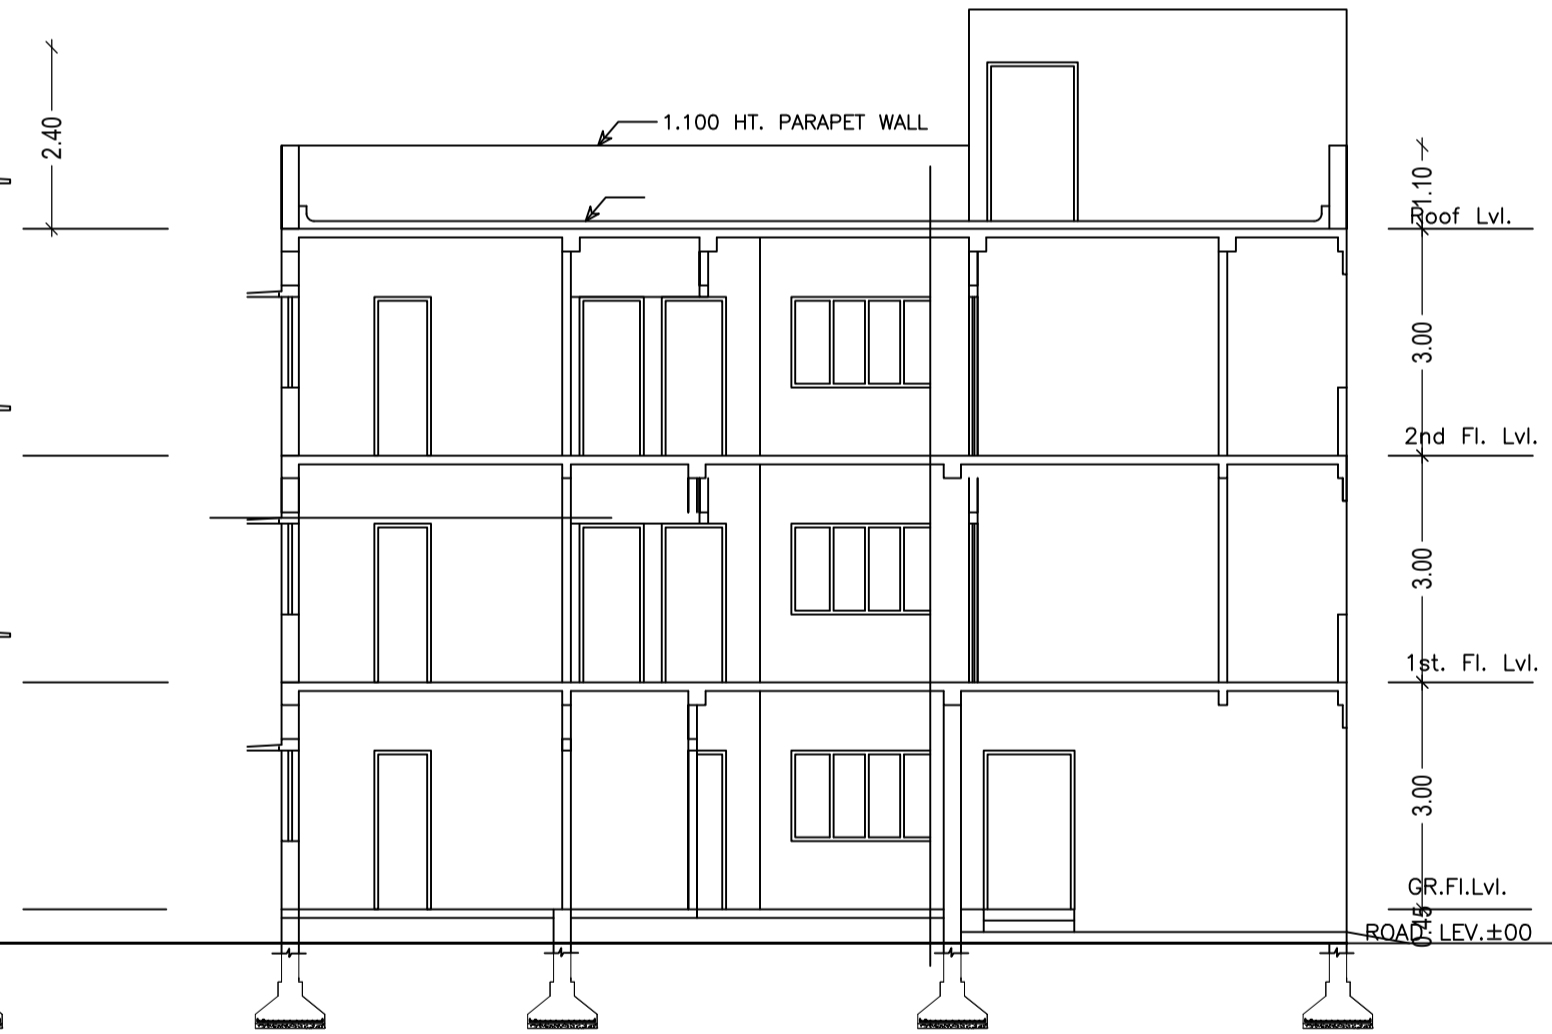


SECTION THRO. B-B'  
(SCALE=1:100)

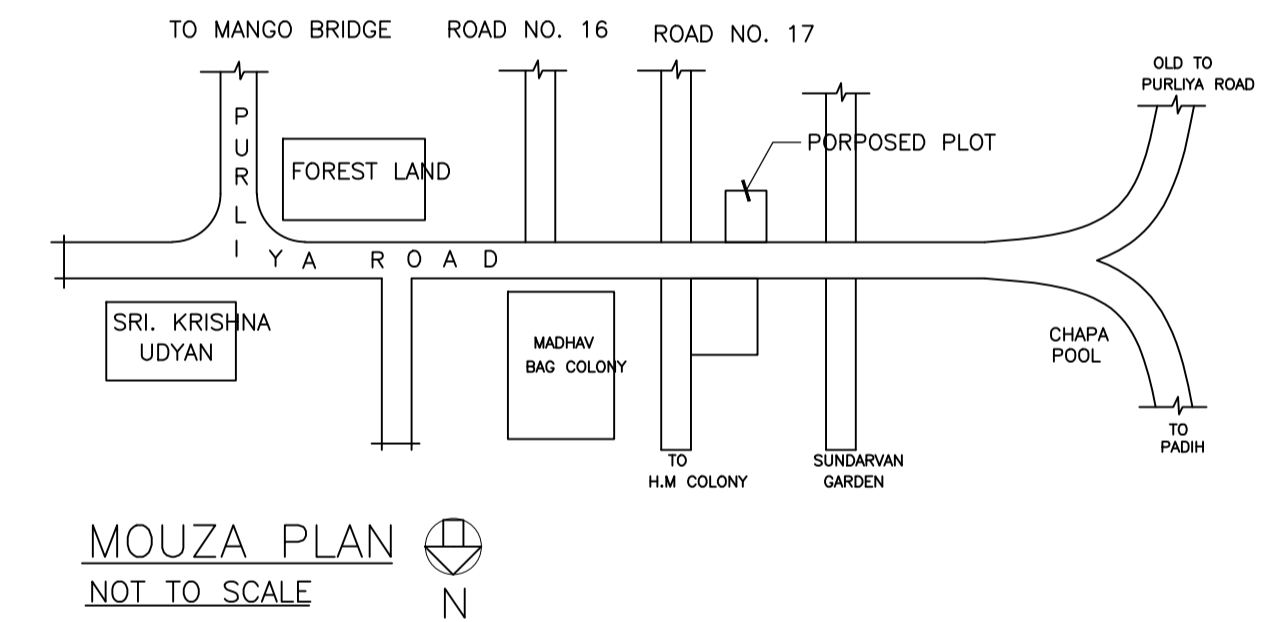

MOUZA PLAN  
NOT TO SCALE

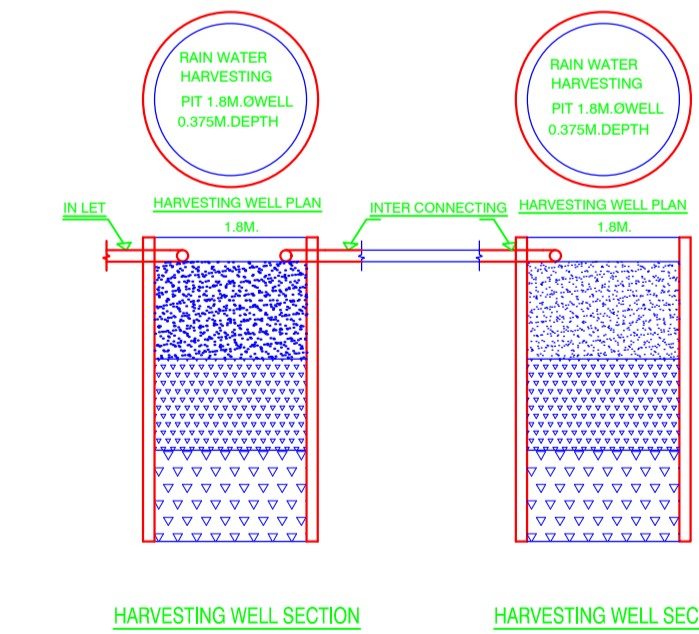

HARVESTING WELL SECTION

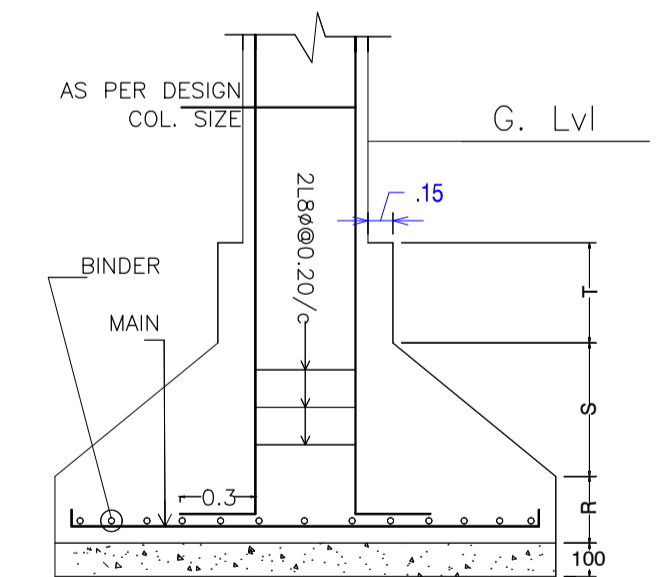

DETAIL OF COLUMN & FOOTING

SCHEDULE OF DOOR:

BUILDING NAME	NAME	LENGTH	HEIGHT	NOS
A (REHAN USMANI AND RAMIZ USMANI)	D2	0.75	2.10	19
A (REHAN USMANI AND RAMIZ USMANI)	D1	0.90	2.10	10
A (REHAN USMANI AND RAMIZ USMANI)	D	1.20	2.10	02

SCHEDULE OF WINDOW/VENTILATION:

BUILDING NAME	NAME	LENGTH	HEIGHT	NOS
A (REHAN USMANI AND RAMIZ USMANI)	V	0.60	0.60	10
A (REHAN USMANI AND RAMIZ USMANI)	W3	0.90	1.20	06
A (REHAN USMANI AND RAMIZ USMANI)	W5	1.50	1.20	07
A (REHAN USMANI AND RAMIZ USMANI)	W6	1.80	1.20	03
A (REHAN USMANI AND RAMIZ USMANI)	W7	2.10	1.20	02
A (REHAN USMANI AND RAMIZ USMANI)	W8	2.40	1.20	03

UnitBUA Table for Building :A (REHAN USMANI AND RAMIZ USMANI)

FLOOR	Name	UnitBUA Type	UnitBUA Area	Carpet Area	No. of Rooms	No. of Tenement
GROUND FLOOR PLAN	SPLIT UNIT 1	FLAT	307.37	265.02	9	1
TYPICAL -1& 2 FLOOR PLAN	SPLIT UNIT 1	FLAT	0.00	0.00	13	0
Total:	-	-	307.37	265.02	35	1

Building :A (REHAN USMANI AND RAMIZ USMANI)

Floor Name	Total Built Up Area (Sq.mt.)	Deductions (Area in Sq.mt.)	Proposed FAR Area (Sq.mt.)	Add Area In FAR (Sq.mt.)	Total FAR Area (Sq.mt.)	Total Consumed Additional FAR Area (Sq.mt.)	Trmt (No.)
Ground Floor	116.44	29.78	74.43	12.23	86.66	86.66	01
First Floor	116.47	0.00	116.47	0.00	116.47	116.47	00
Second Floor	116.47	0.00	116.47	0.00	116.47	116.47	00
Terrace Floor	0.00	0.00	0.00	0.00	0.00	0.00	00
Total :	349.38	29.78	307.37	12.23	319.60	319.60	01
Total Number of Same Buildings	1						
Total :	349.38	29.78	307.37	12.23	319.60	319.60	01

LTP NAME AND SIGNATURE	STRUCTURAL ENG'S NAME AND SIGNATURE	BUILDER NAME AND SIGNATURE	DIGITAL SIGNATURE
L K Suman MNAC/ENG/0008/2016			