




PARKING FLOOR PLAN

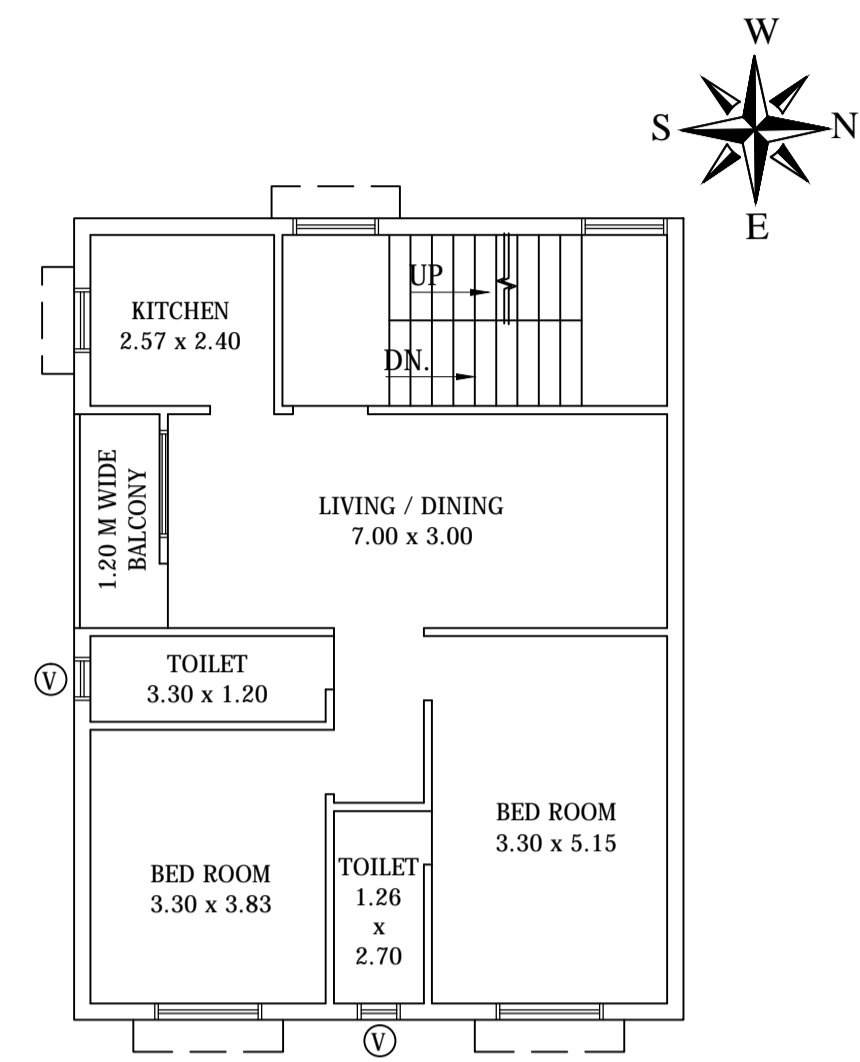


TYPICAL FIRST & SECOND FLOOR PLAN  
SCALE - 1:100  
(AT + 3.300 & + 6.300 LVLS. RESPECTIVELY)  
COVERED AREA - 96.13 Sq.M.

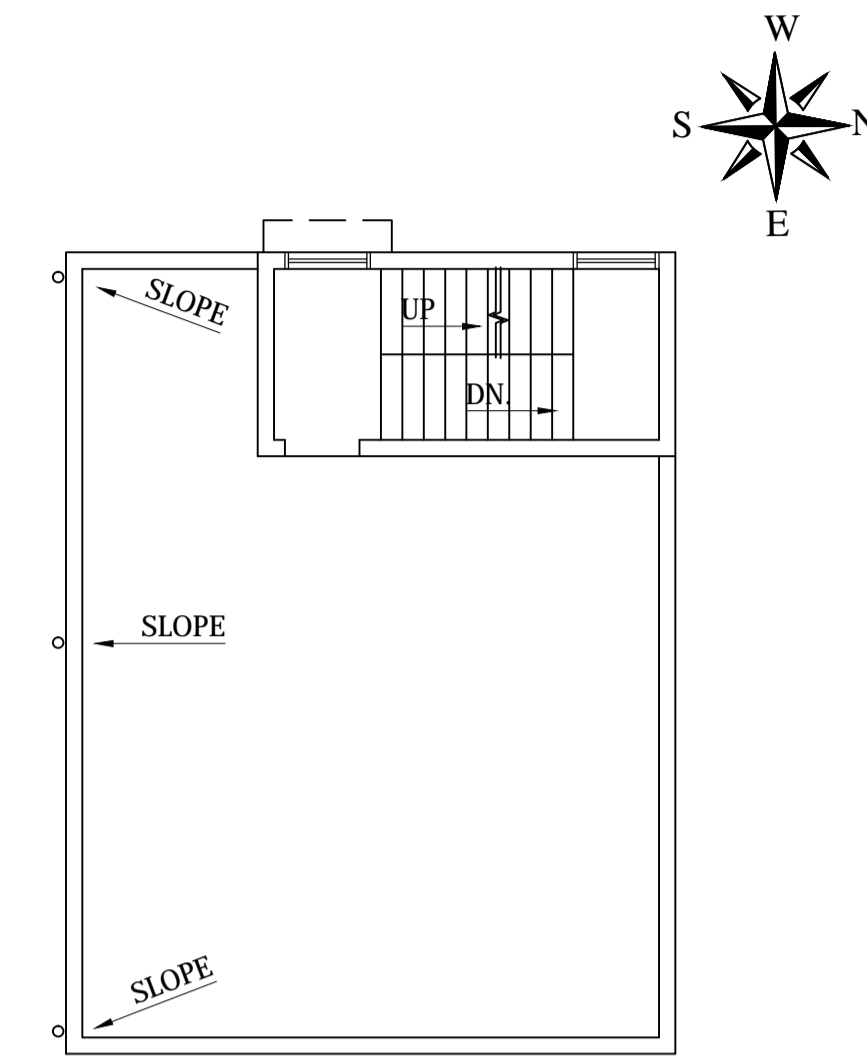


TERRACE FLOOR PLAN  
SCALE - 1:100  
(AT + 9.300 LVLS.)

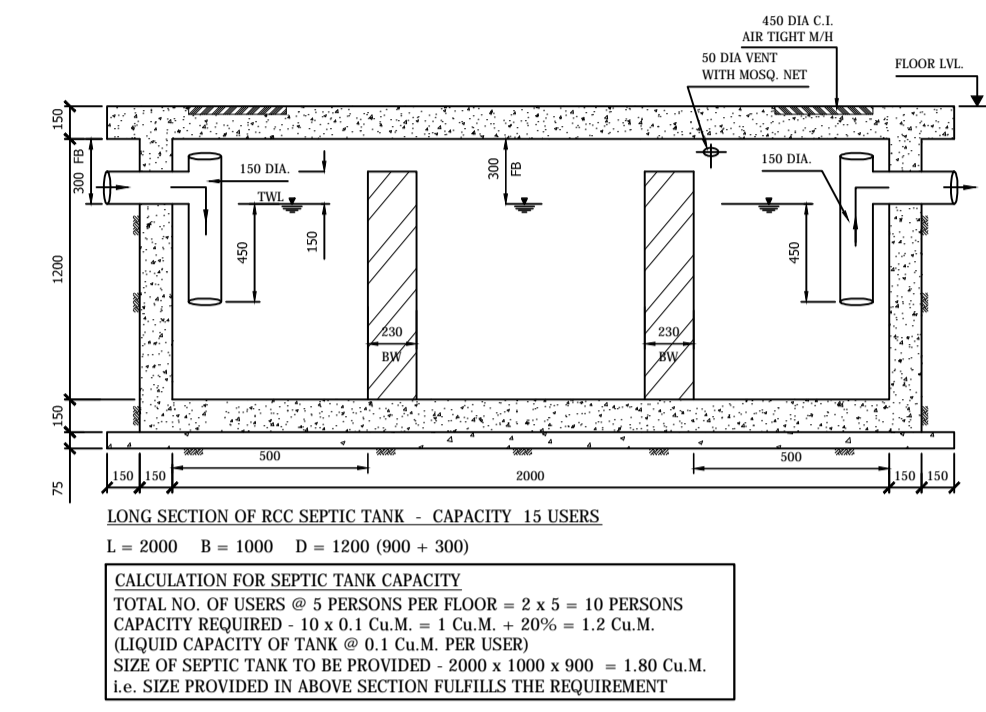


SITE PLAN

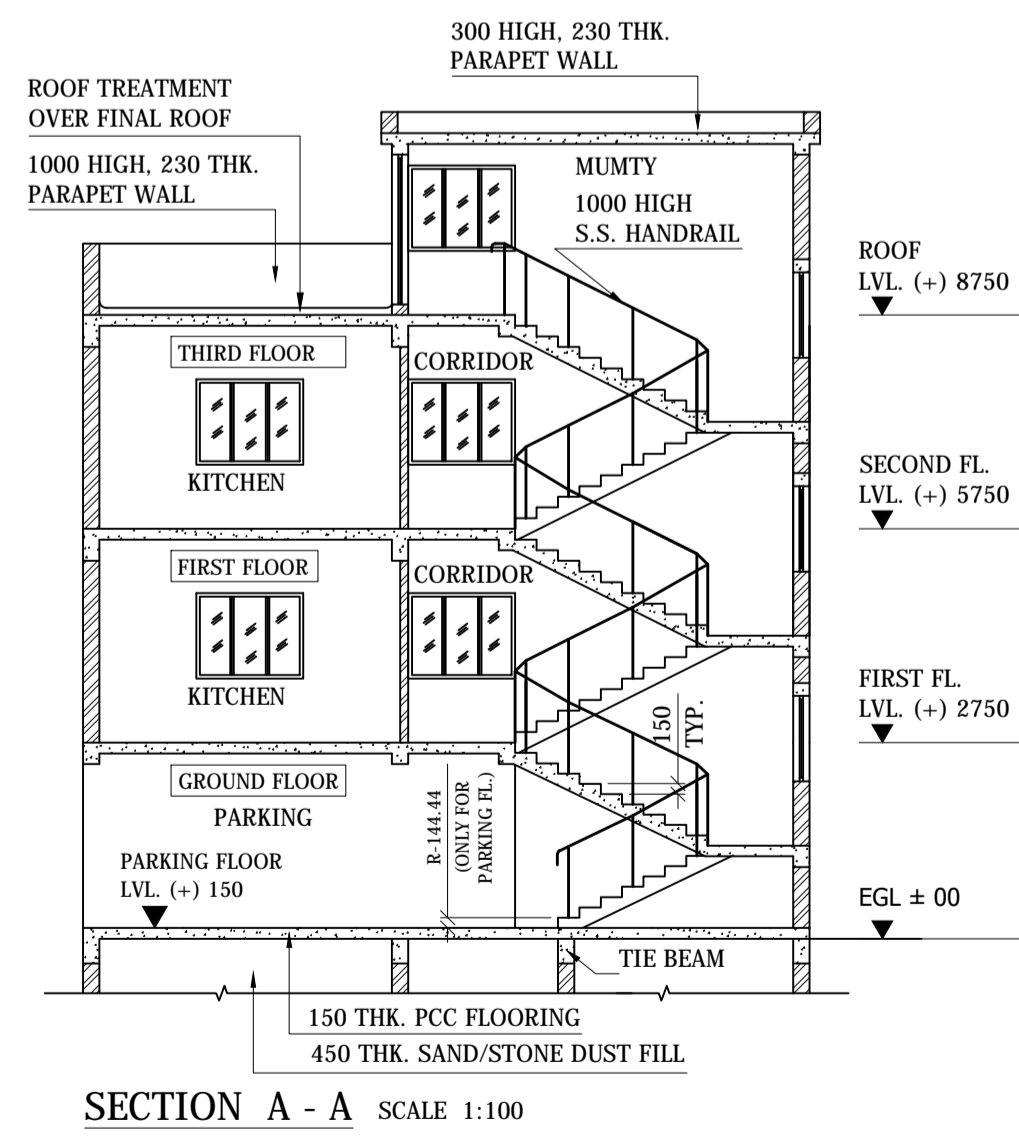


SECTION A - A SCALE 1:100

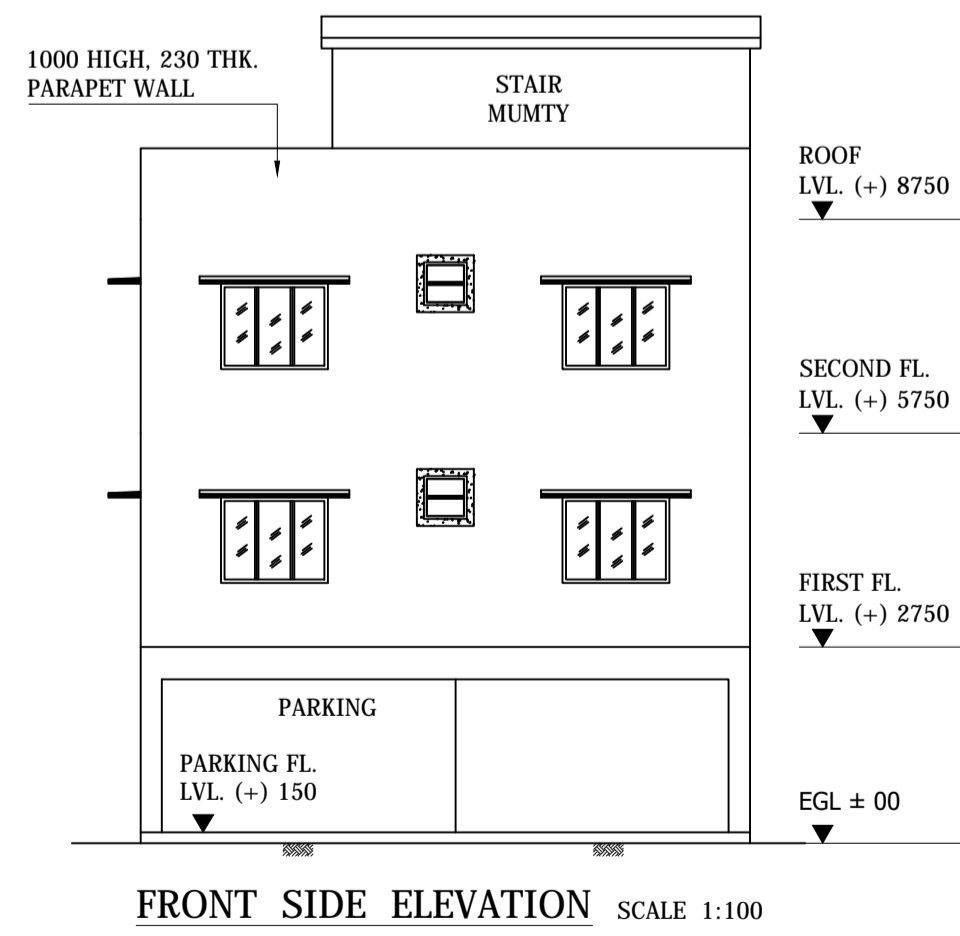

FRONT SIDE ELEVATION SCALE 1:100

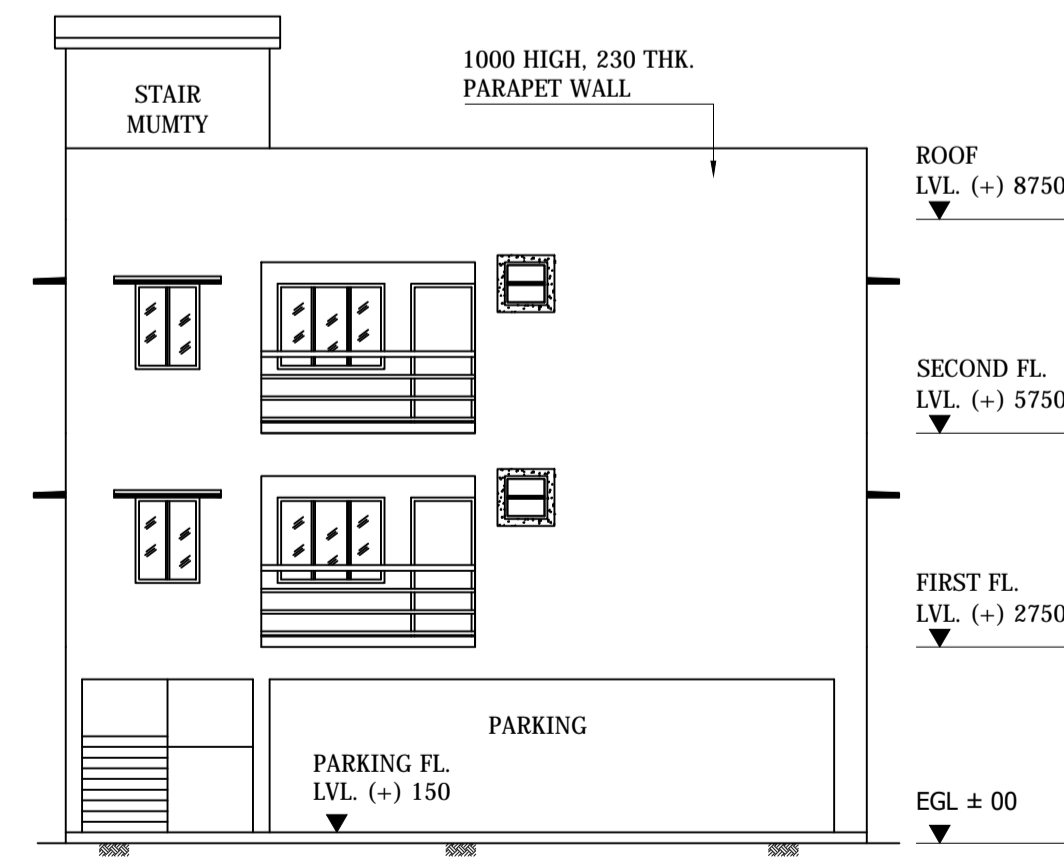

RIGHT SIDE ELEVATION SCALE 1:100

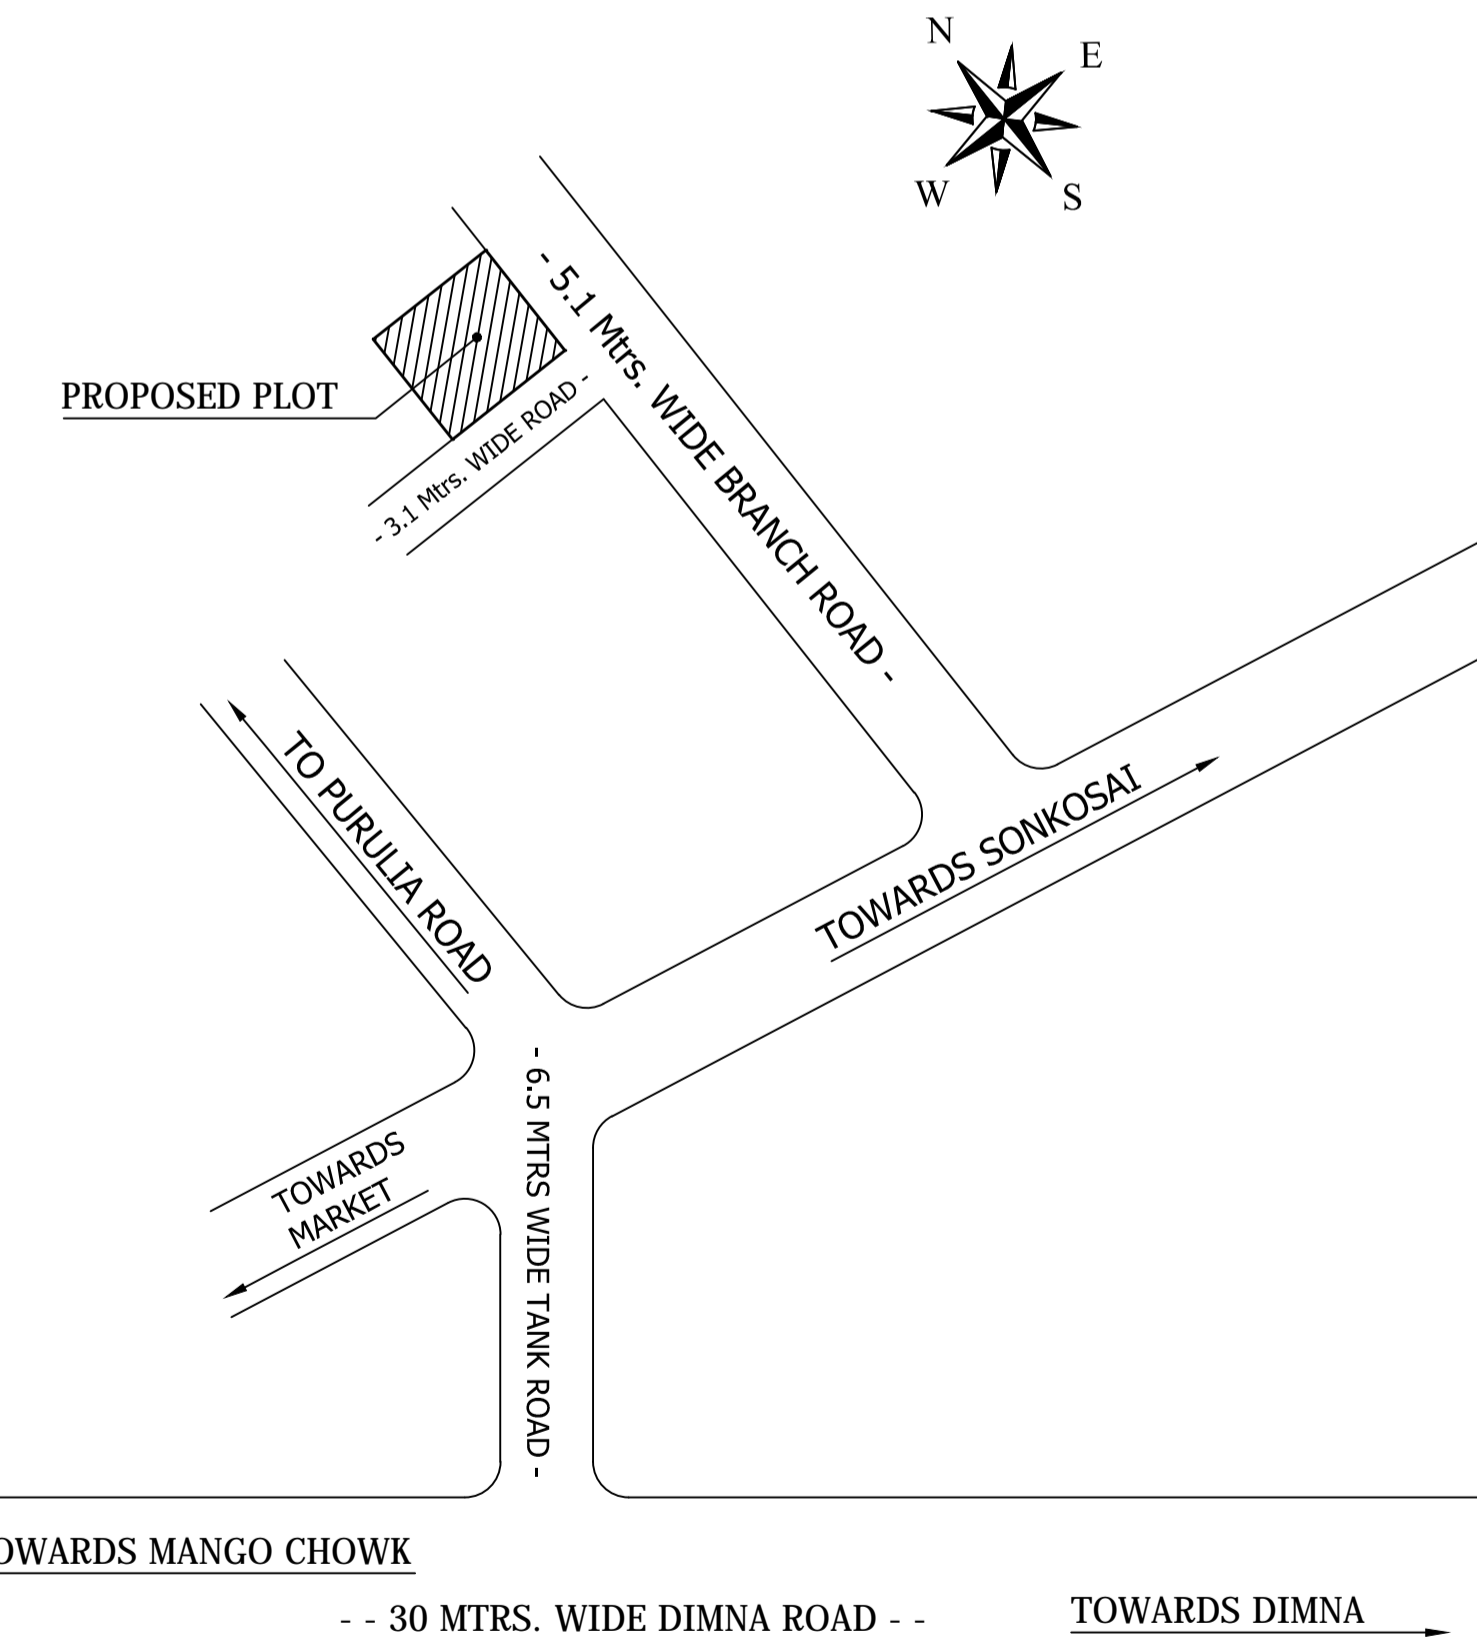

KEY PLAN