
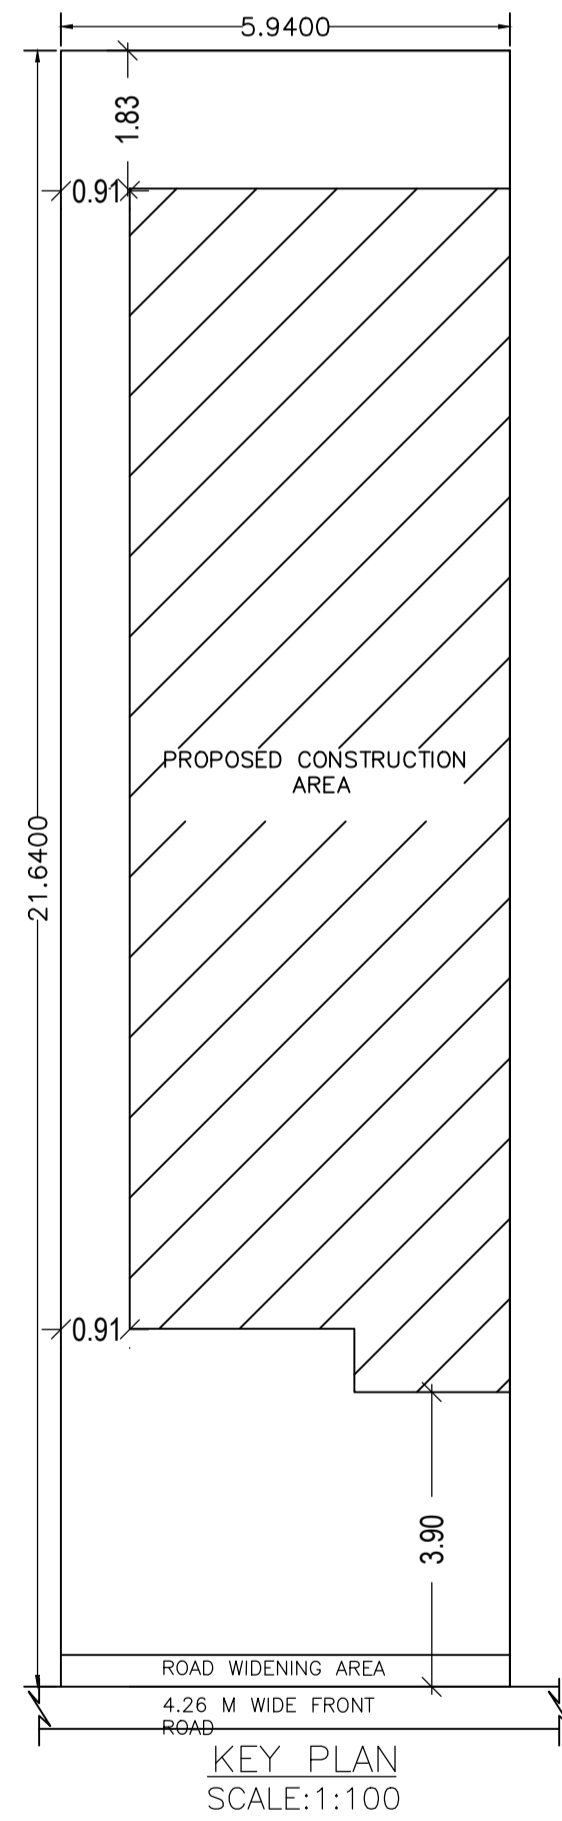


UnitBUA Table for Building :A(FARHANA PERWEEN)

FLOOR	Name	UnitBUA Type	UnitBUA Area	No. of Rooms	No. of Tenement
FIRST FLOOR	SPLIT ABC	FLAT	0.00	8	0
PLAN	SPLIT ABC	FLAT	157.63	142.90	7
Total:	-	-	157.63	142.90	15

Proposal Basic Information


Proposal File No.	MNAC/BP/0014/W08/2020
Owner Name	FSIHANA PERWEEN
Khata No	249
Plot No	1073
Village Name	Pardih
Use	Residential
SubUse	Bungalow/ Dwelling / Non Apartment

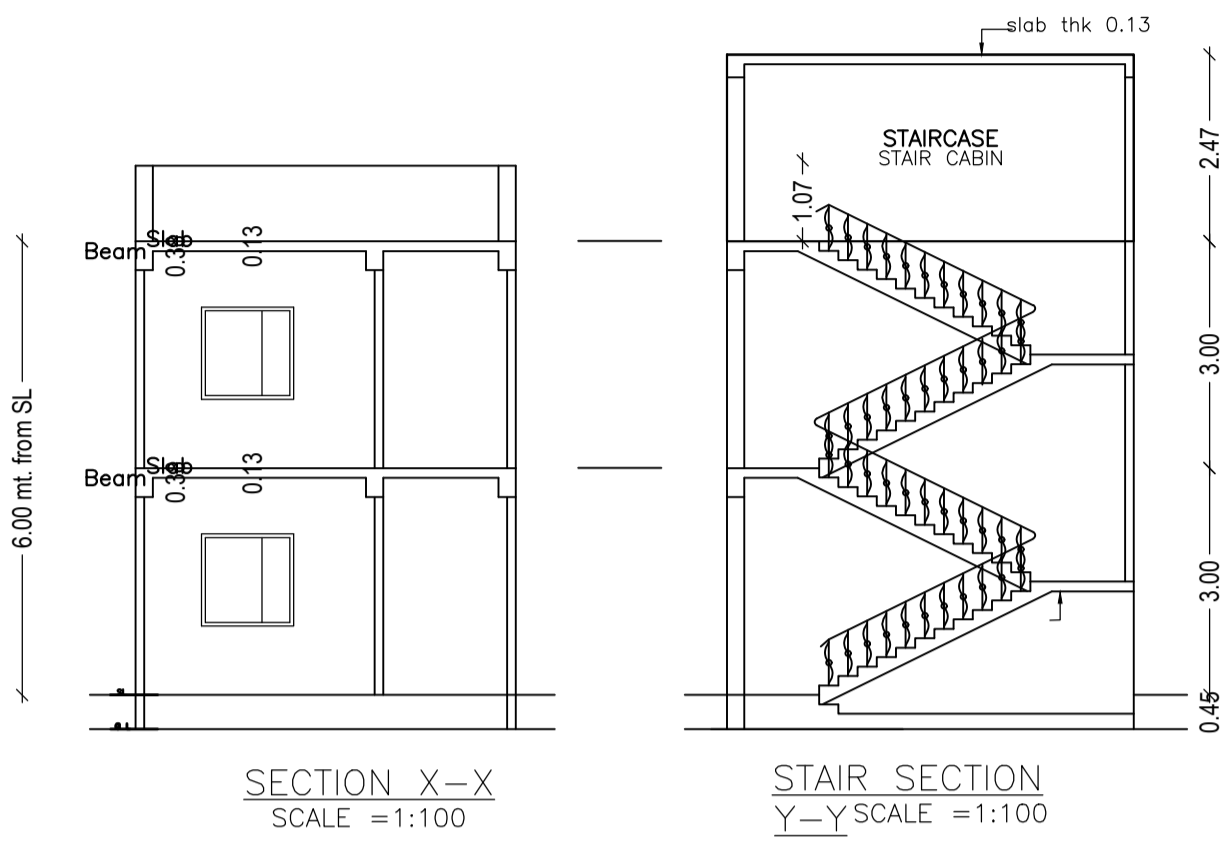


LTP NAME AND SIGNATURE	STRUCTURAL ENG'S NAME AND SIGNATURE	BUILDER NAME AND SIGNATURE	DIGITAL SIGNATURE
MOHAMMAD BELAL NASIR MNAC/ENG/0007/2016			

Proposal Basic Information


Proposal File No.	MNAC/BP/0014/W08/2020
Owner Name	FSIHANA PERWEEN
Khata No	249
Plot No	1073
Village Name	Pardih
Use	Residential
SubUse	Bungalow/ Dwelling / Non Apartment

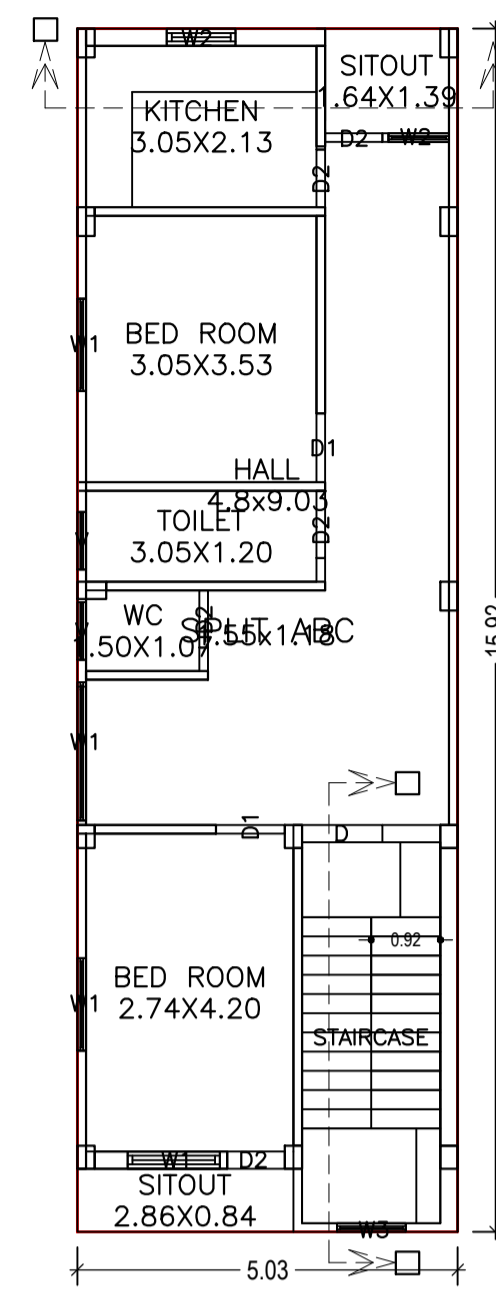

FIRST FLOOR PLAN
(Proposed)
(SCALE 1:100)

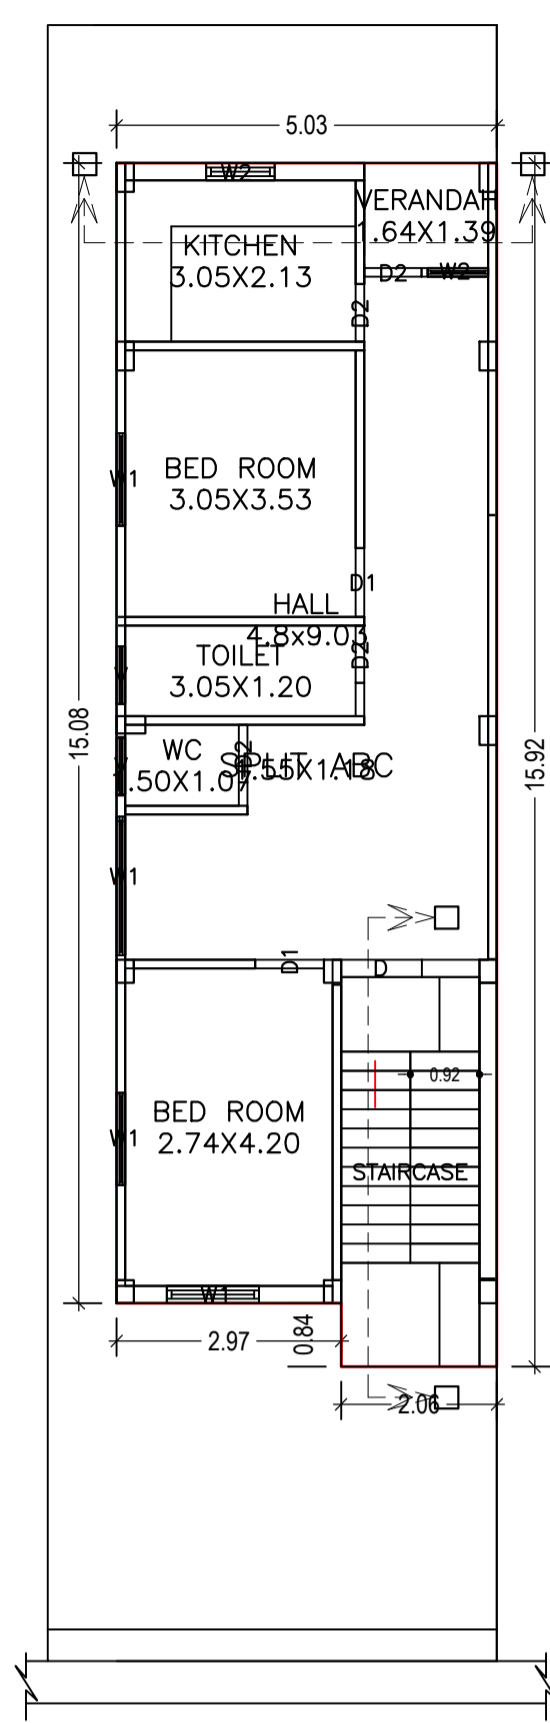

GROUND FLOOR PLAN
(Proposed)
(SCALE 1:100)

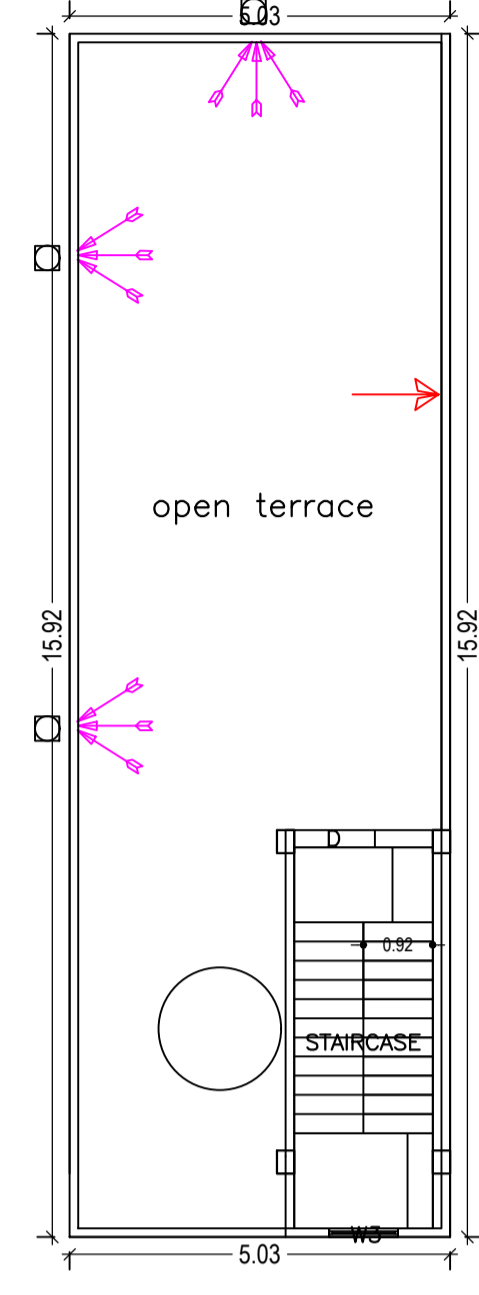

TERRACE FLOOR PLAN
(SCALE 1:100)

Building :A(FARHANA PERWEEN)

Floor Name	Total Built Up Area (Sq.mt.)	Proposed FAR Area (Sq.mt.) Resi.	Total FAR Area (Sq.mt.)	Total Consumed Additional FAR Area (Sq.mt.)	Trmt (No.)
Ground Floor	77.57	77.57	77.57	77.57	01
First Floor	80.06	80.06	80.06	80.06	00
Terrace Floor	0.00	0.00	0.00	0.00	00
Total :	157.63	157.63	157.63	157.63	01
Total Number of Same Buildings :	1				
Total :	157.63	157.63	157.63	157.63	01



SCHEDULE OF DOOR:

BUILDING NAME	NAME	LENGTH	HEIGHT	NOS
A(FARHANA PERWEEN)	D2	0.76	2.13	08
A(FARHANA PERWEEN)	D2	0.89	2.13	01
A(FARHANA PERWEEN)	D1	0.91	2.13	04
A(FARHANA PERWEEN)	D	1.07	2.13	02


SCHEDULE OF WINDOW/VENTILATION:

BUILDING NAME	NAME	LENGTH	HEIGHT	NOS
A(FARHANA PERWEEN)	V	0.76	0.61	04
A(FARHANA PERWEEN)	W2		1.22	02
A(FARHANA PERWEEN)	W2	0.91	1.22	02
A(FARHANA PERWEEN)	W3	0.91	1.22	02
A(FARHANA PERWEEN)	W1	1.22		
A(FARHANA PERWEEN)		1.83	1.22	02

LTP NAME AND SIGNATURE	STRUCTURAL ENG'S NAME AND SIGNATURE	BUILDER NAME AND SIGNATURE	DIGITAL SIGNATURE
MOHAMMAD BELAL NASIR MNAC/ENG/0007/2016			

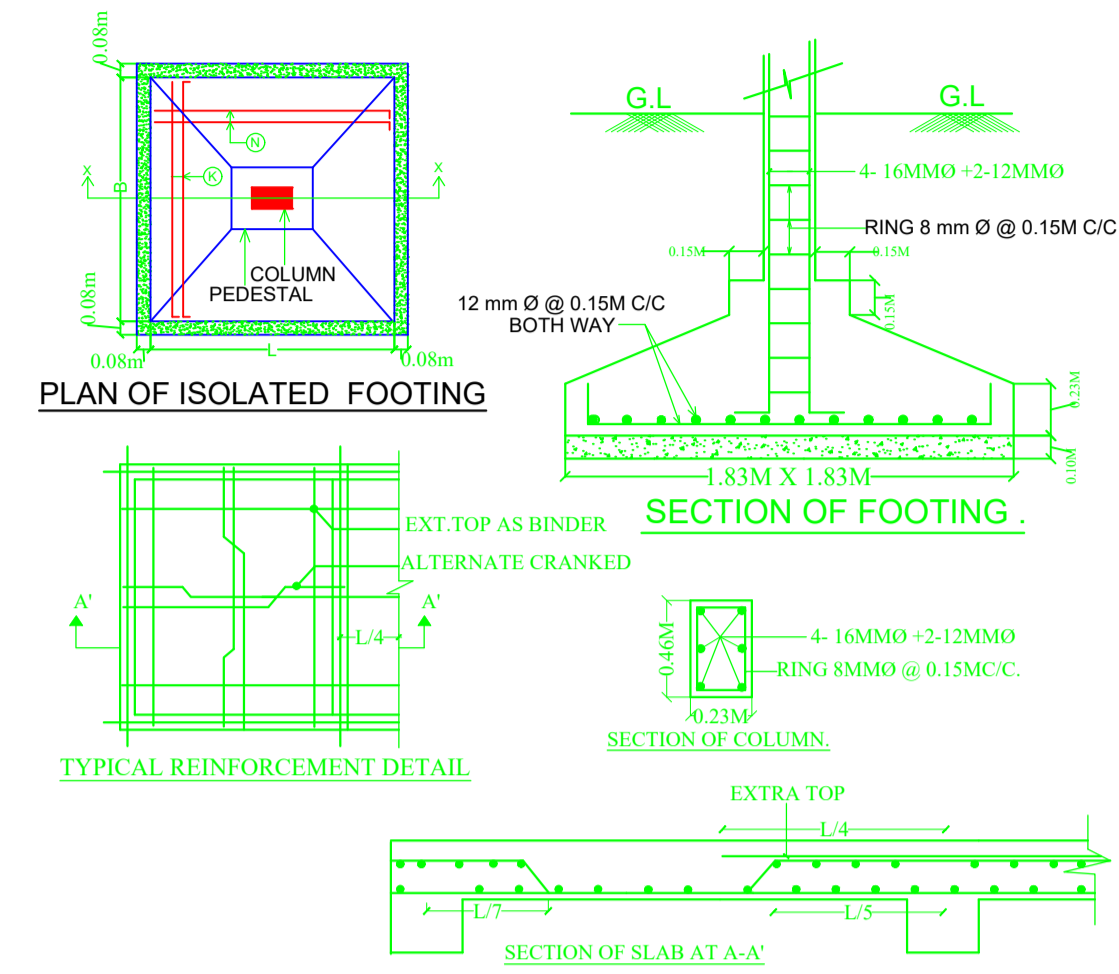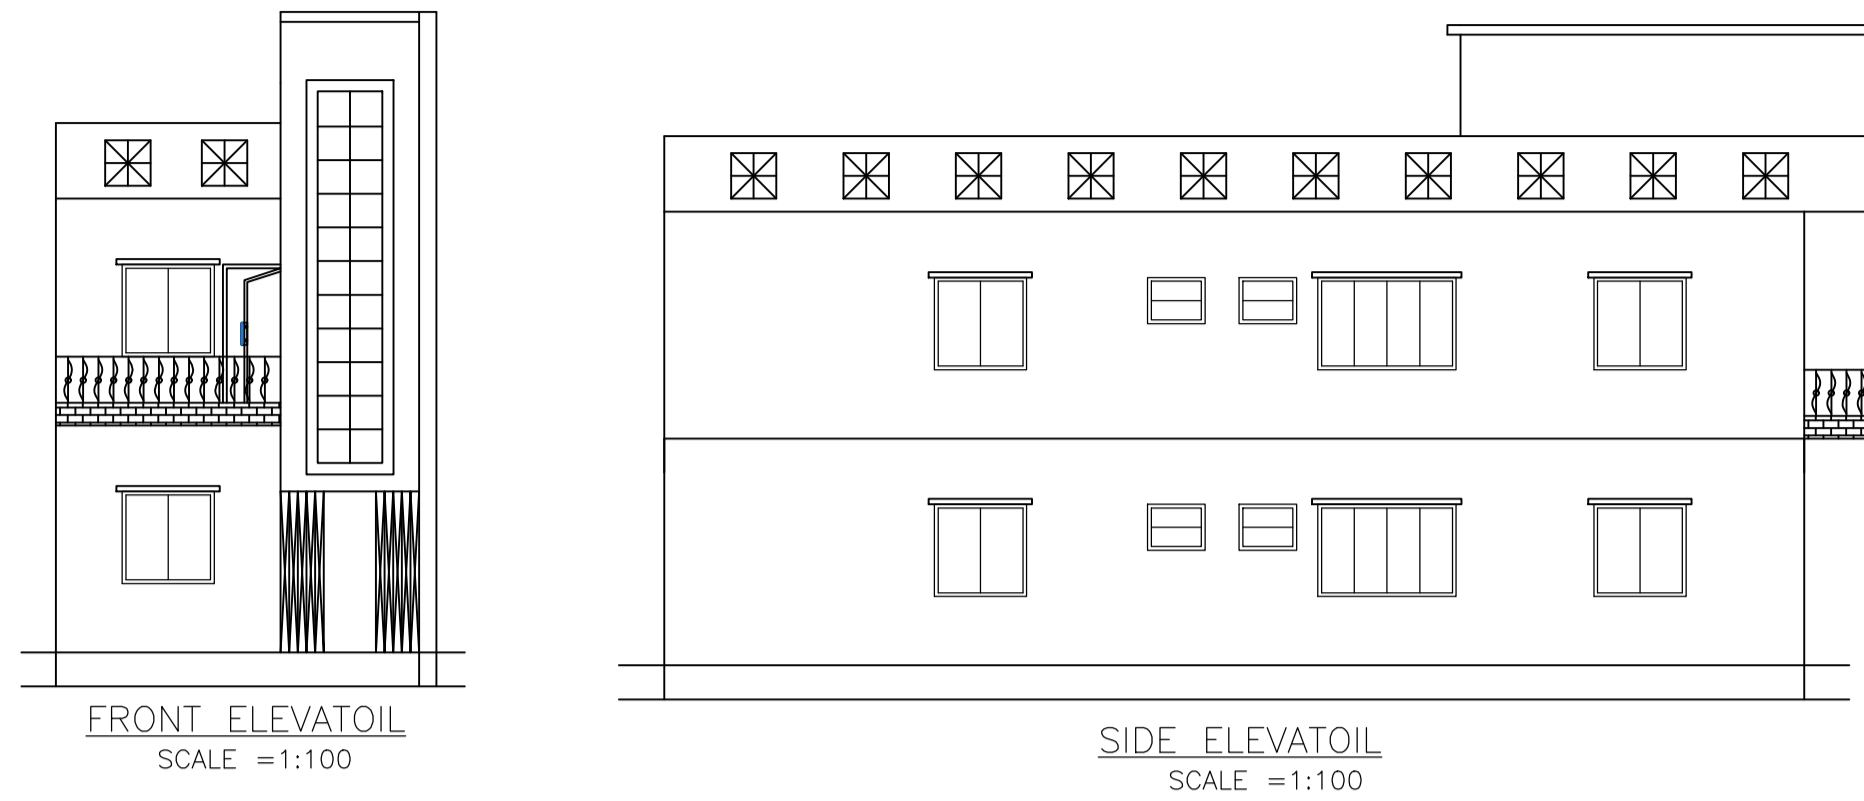

Proposal Basic Information	
Proposal File No.	MNAC/BP/0014/W08/2020
Owner Name	FARHANA PERWEEN
Khata No	249
Plot No	1073
Village Name	Pardih
Use	Residential
SubUse	Bungalow/ Dwelling / Non Apartment

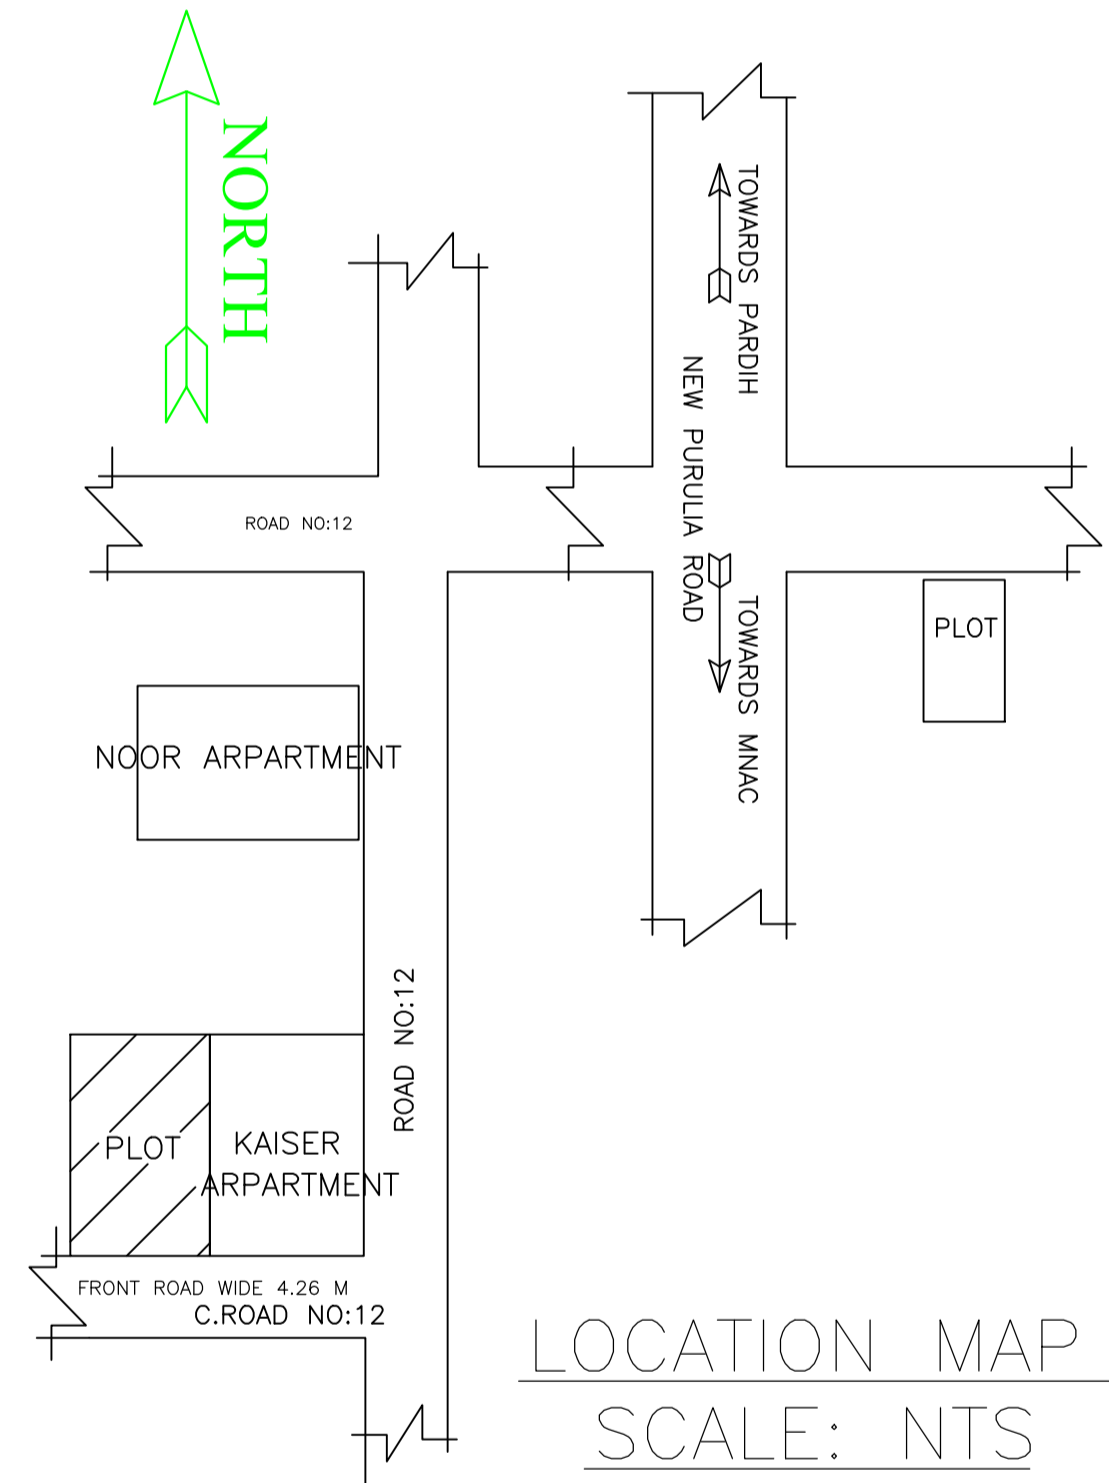

LTP NAME AND SIGNATURE	STRUCTURAL ENG'S NAME AND SIGNATURE	BUILDER NAME AND SIGNATURE	DIGITAL SIGNATURE
MOHAMMAD BELAL NASIR MNAC/ENG/0007/2016			