
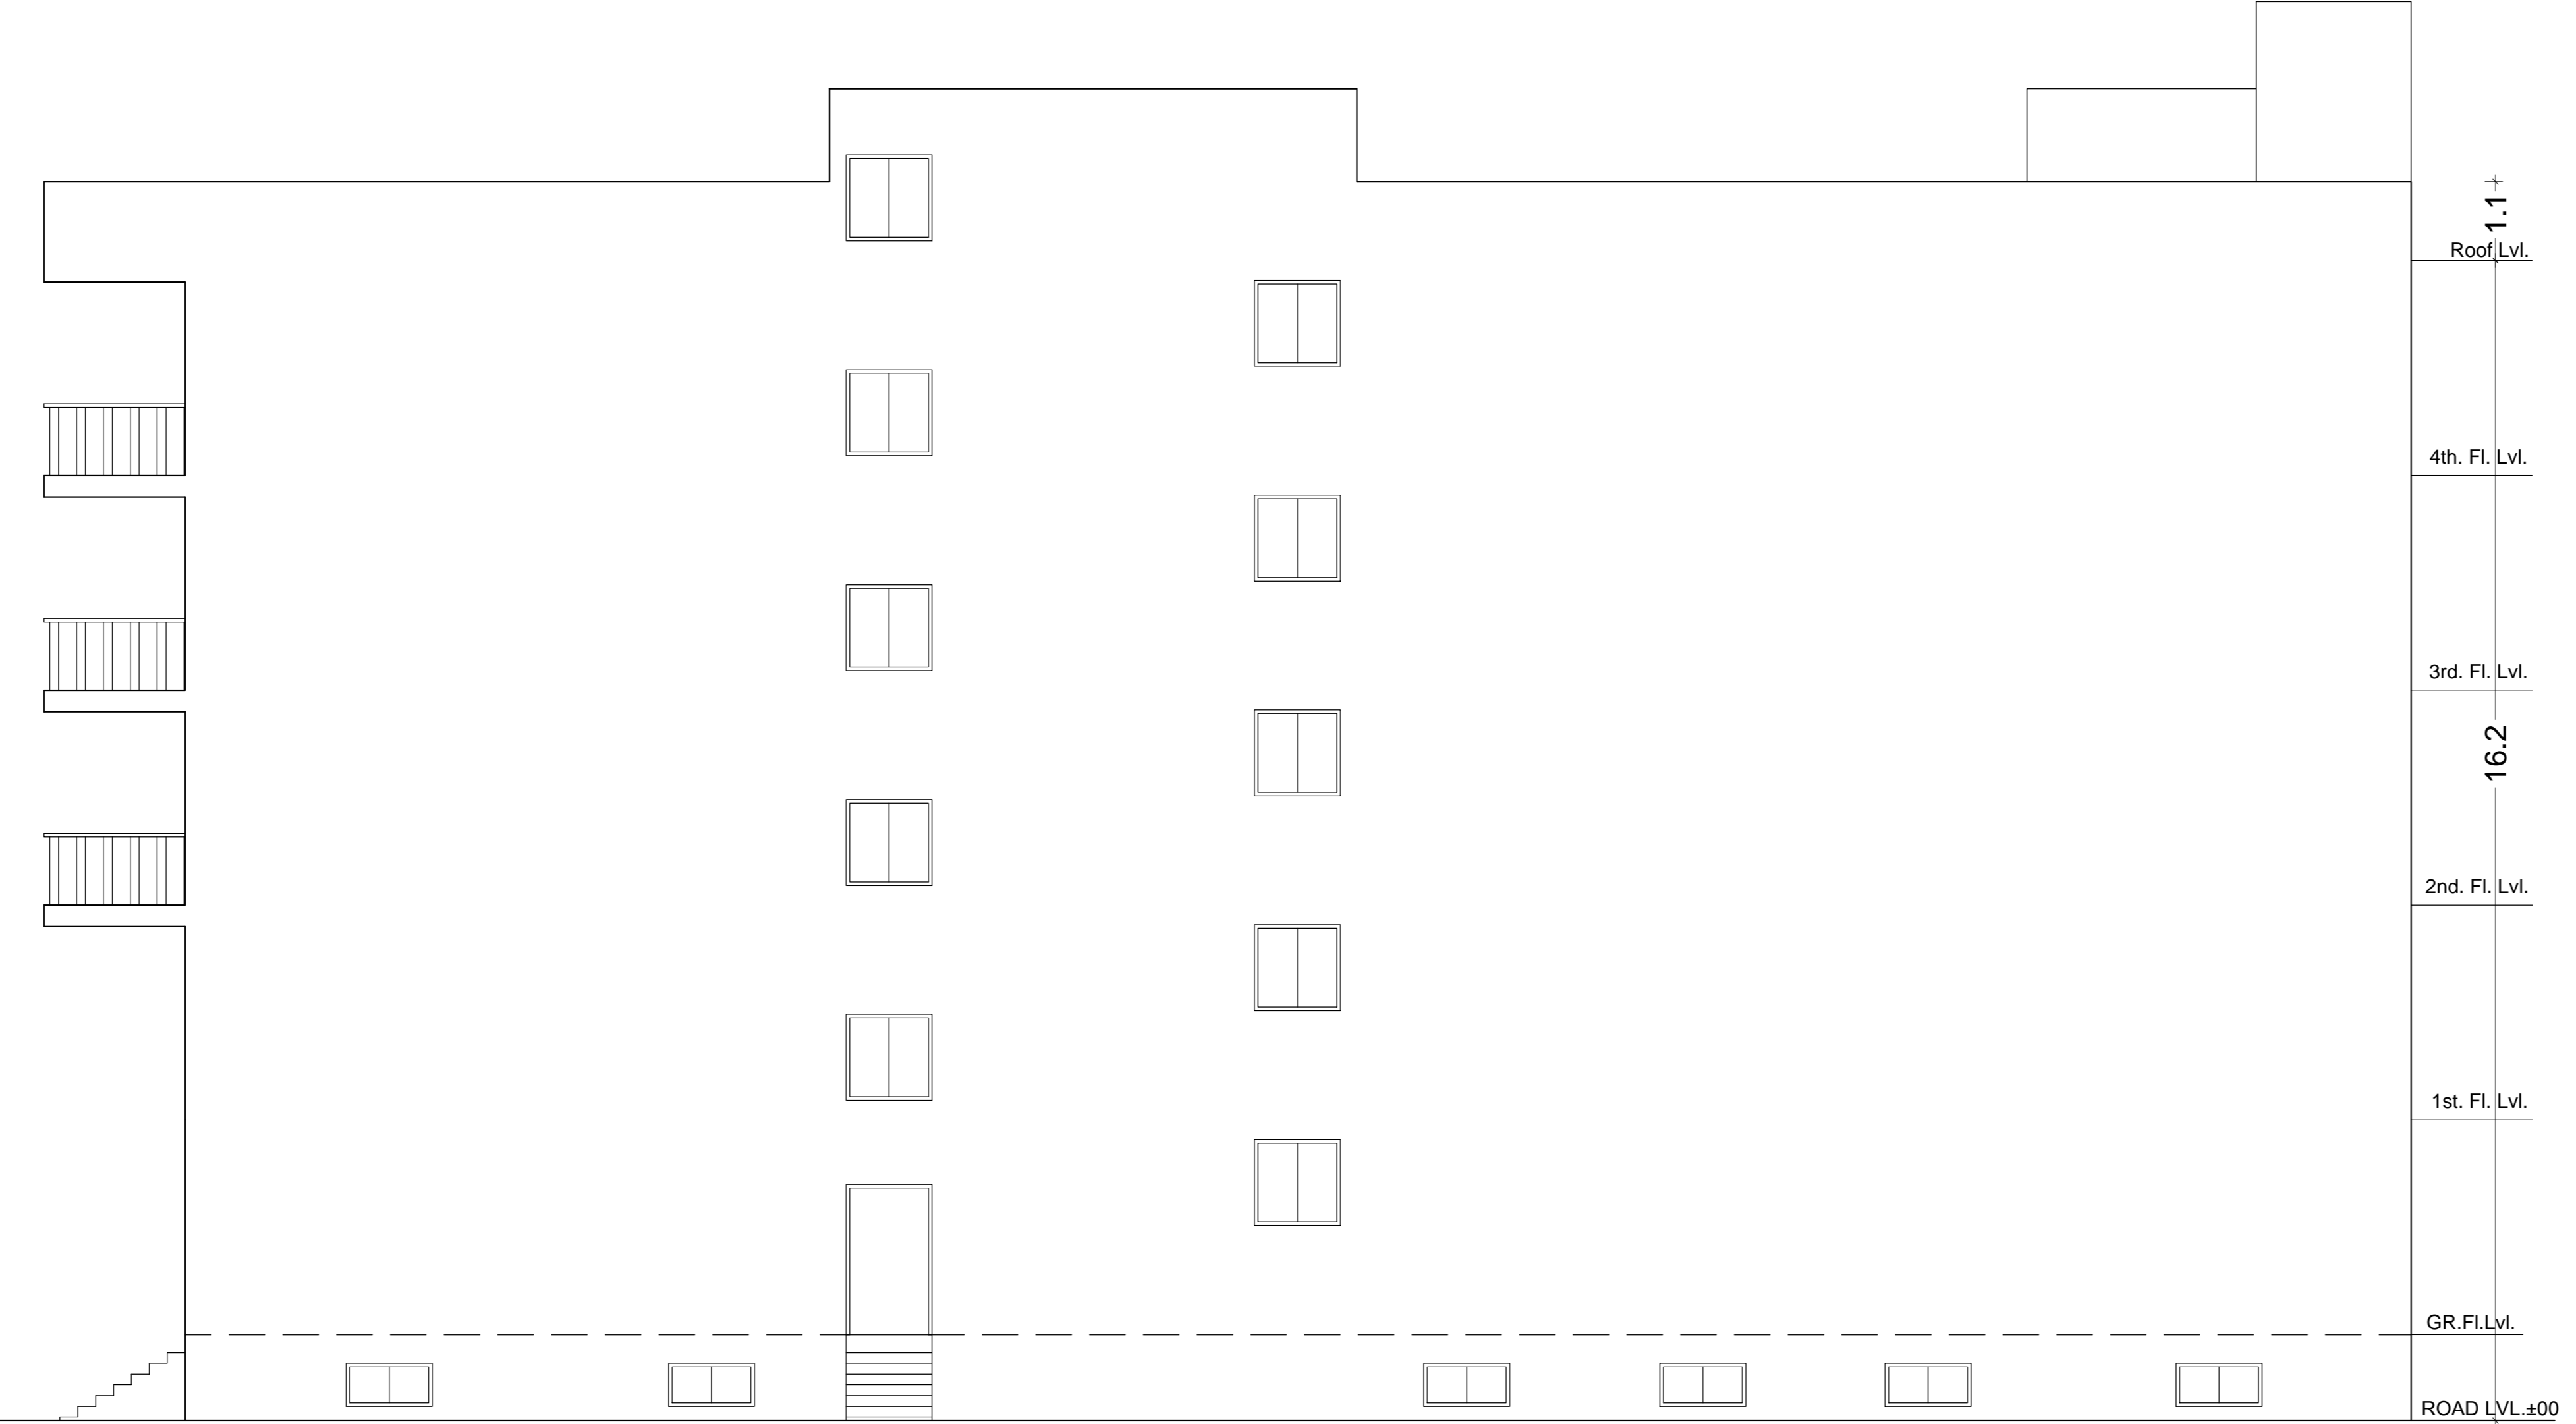




NOTE:
 1. FOUNDATION & R.C.C. AS PER STRUCTURAL ENGG. SPECIFICATION
 3. ALL DIMENSIONS IN Mtrs.
 4. DRAWING NOT TO BE SCALED

OFFICE USE

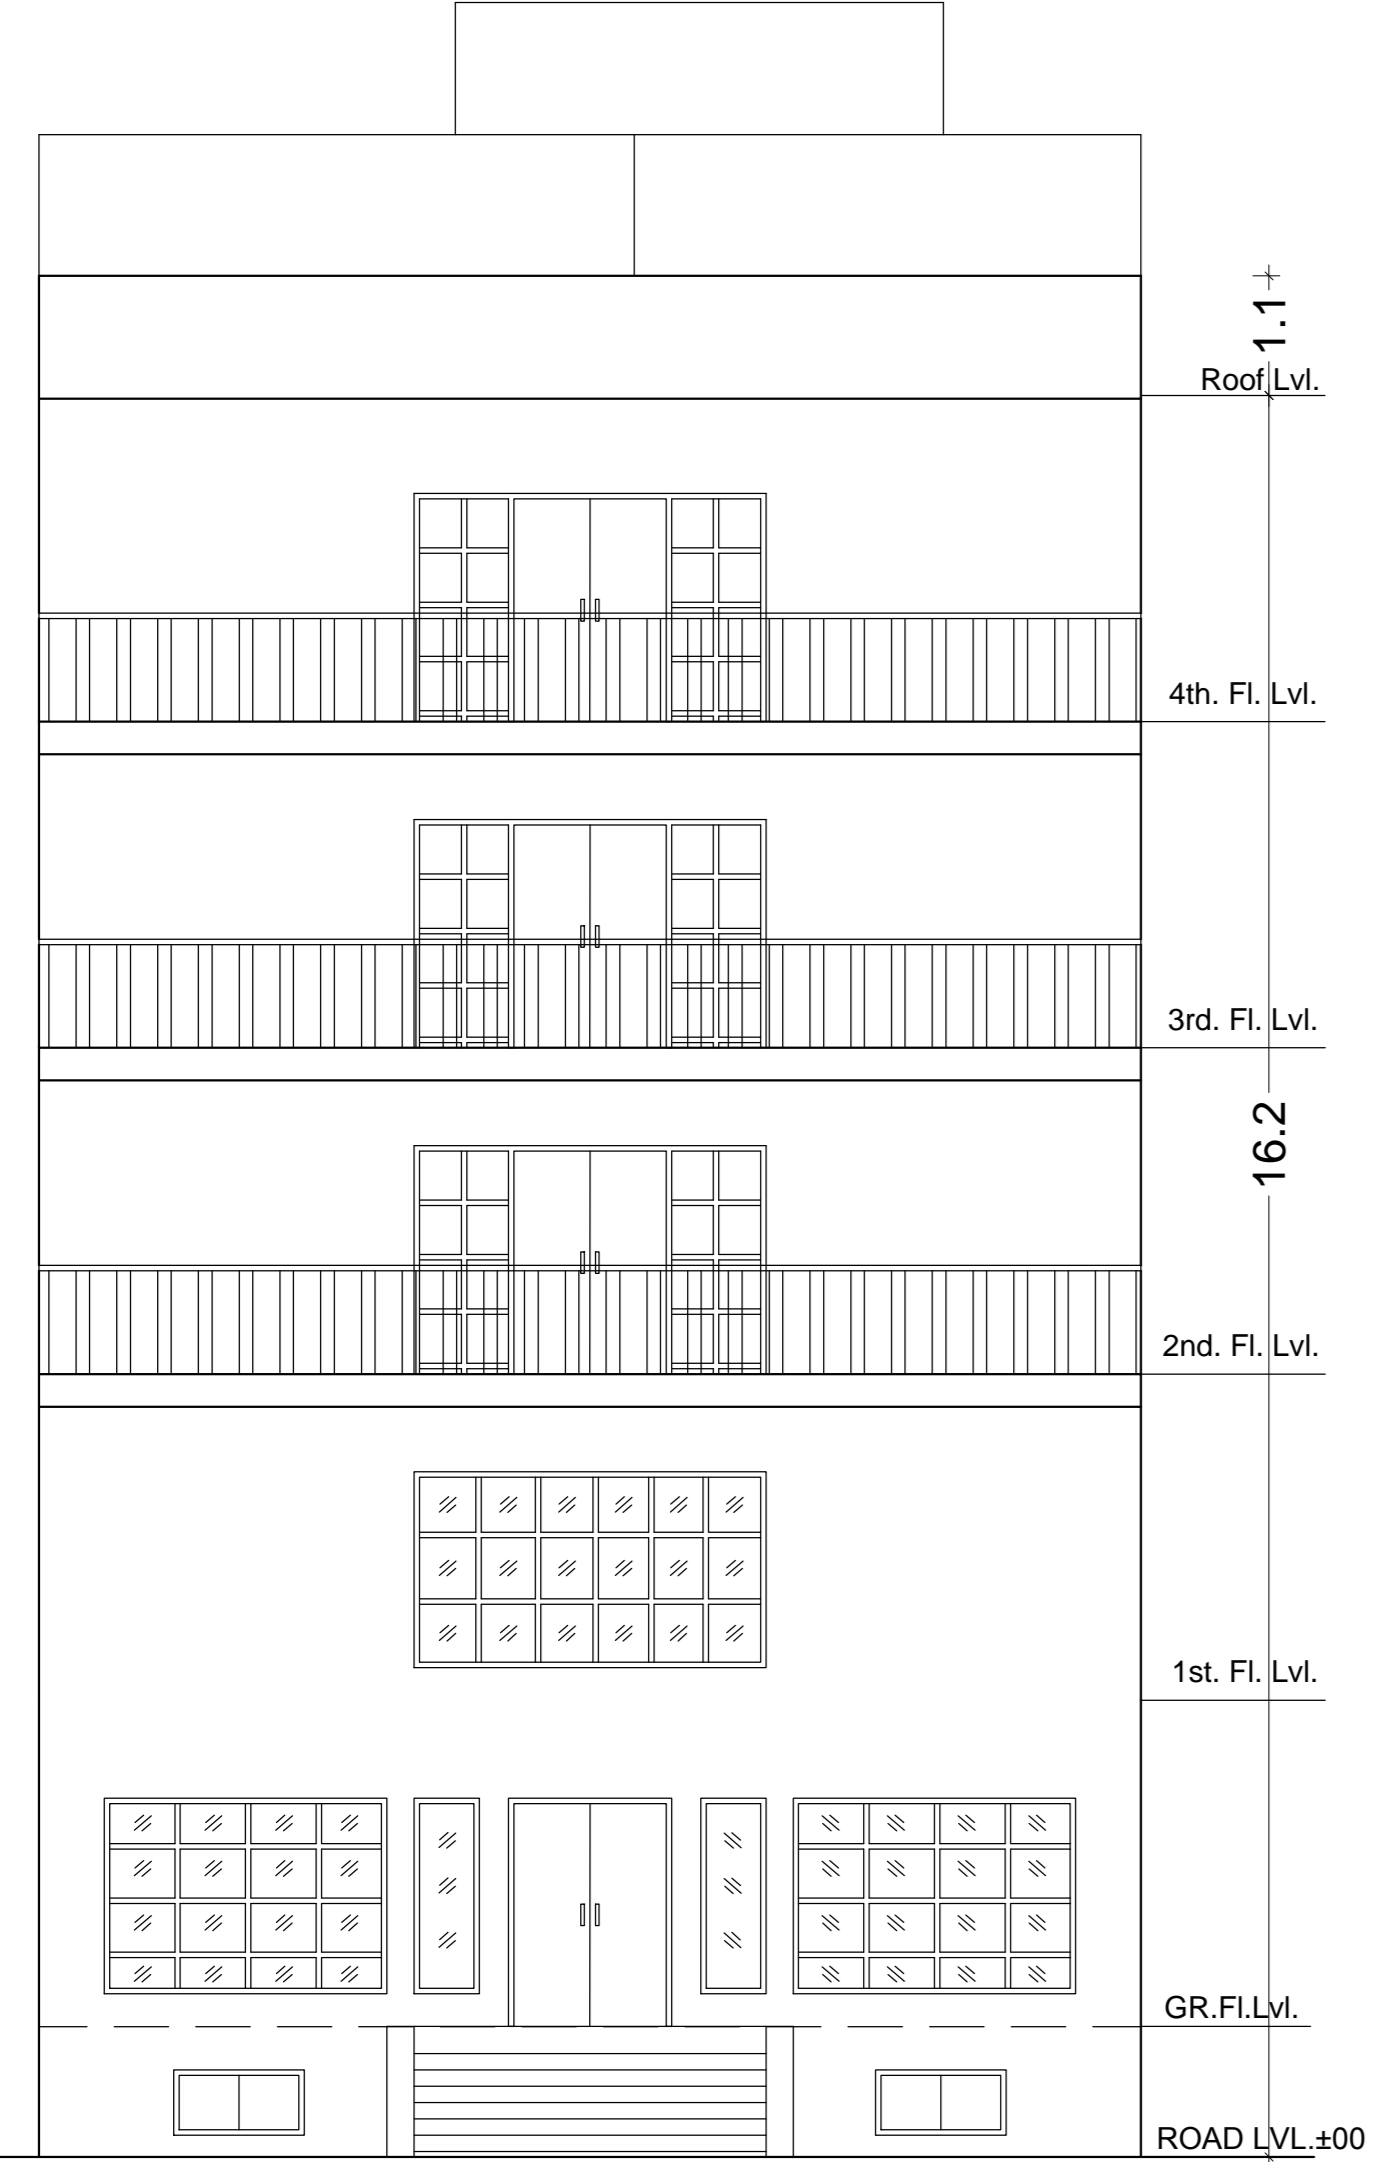


FRONT ELEVATION
(SCALE:1:100)

SIDE -A ELEVATION
(SCALE:1:100)

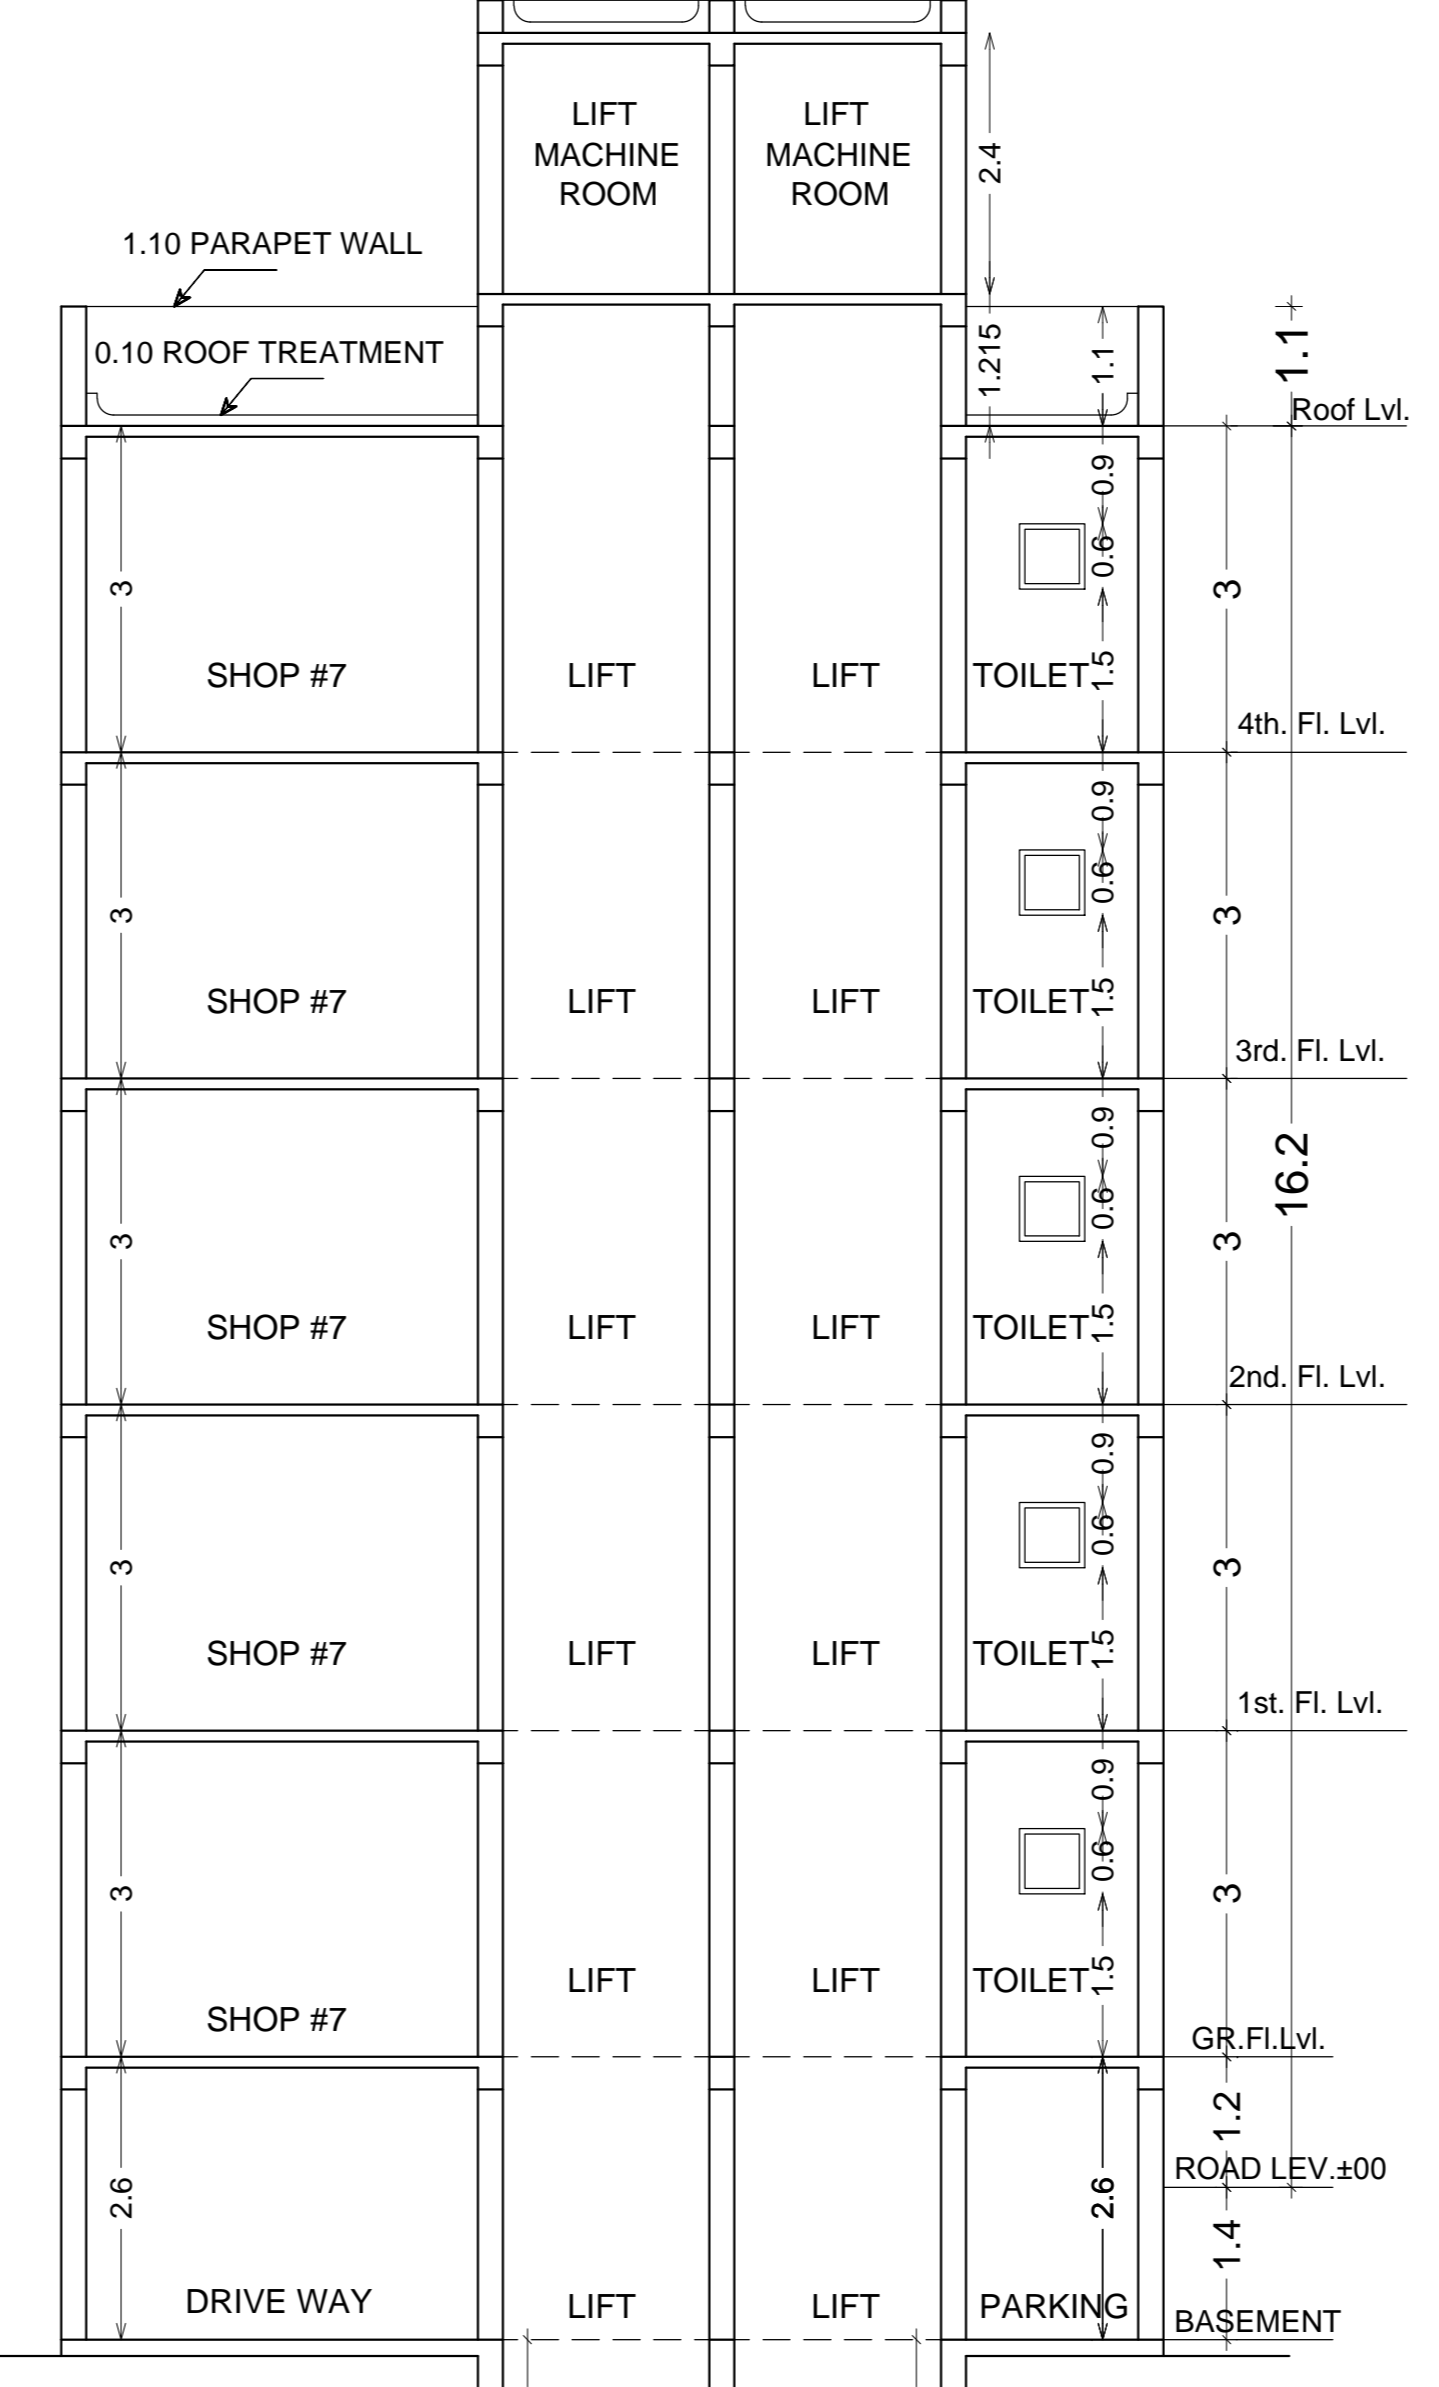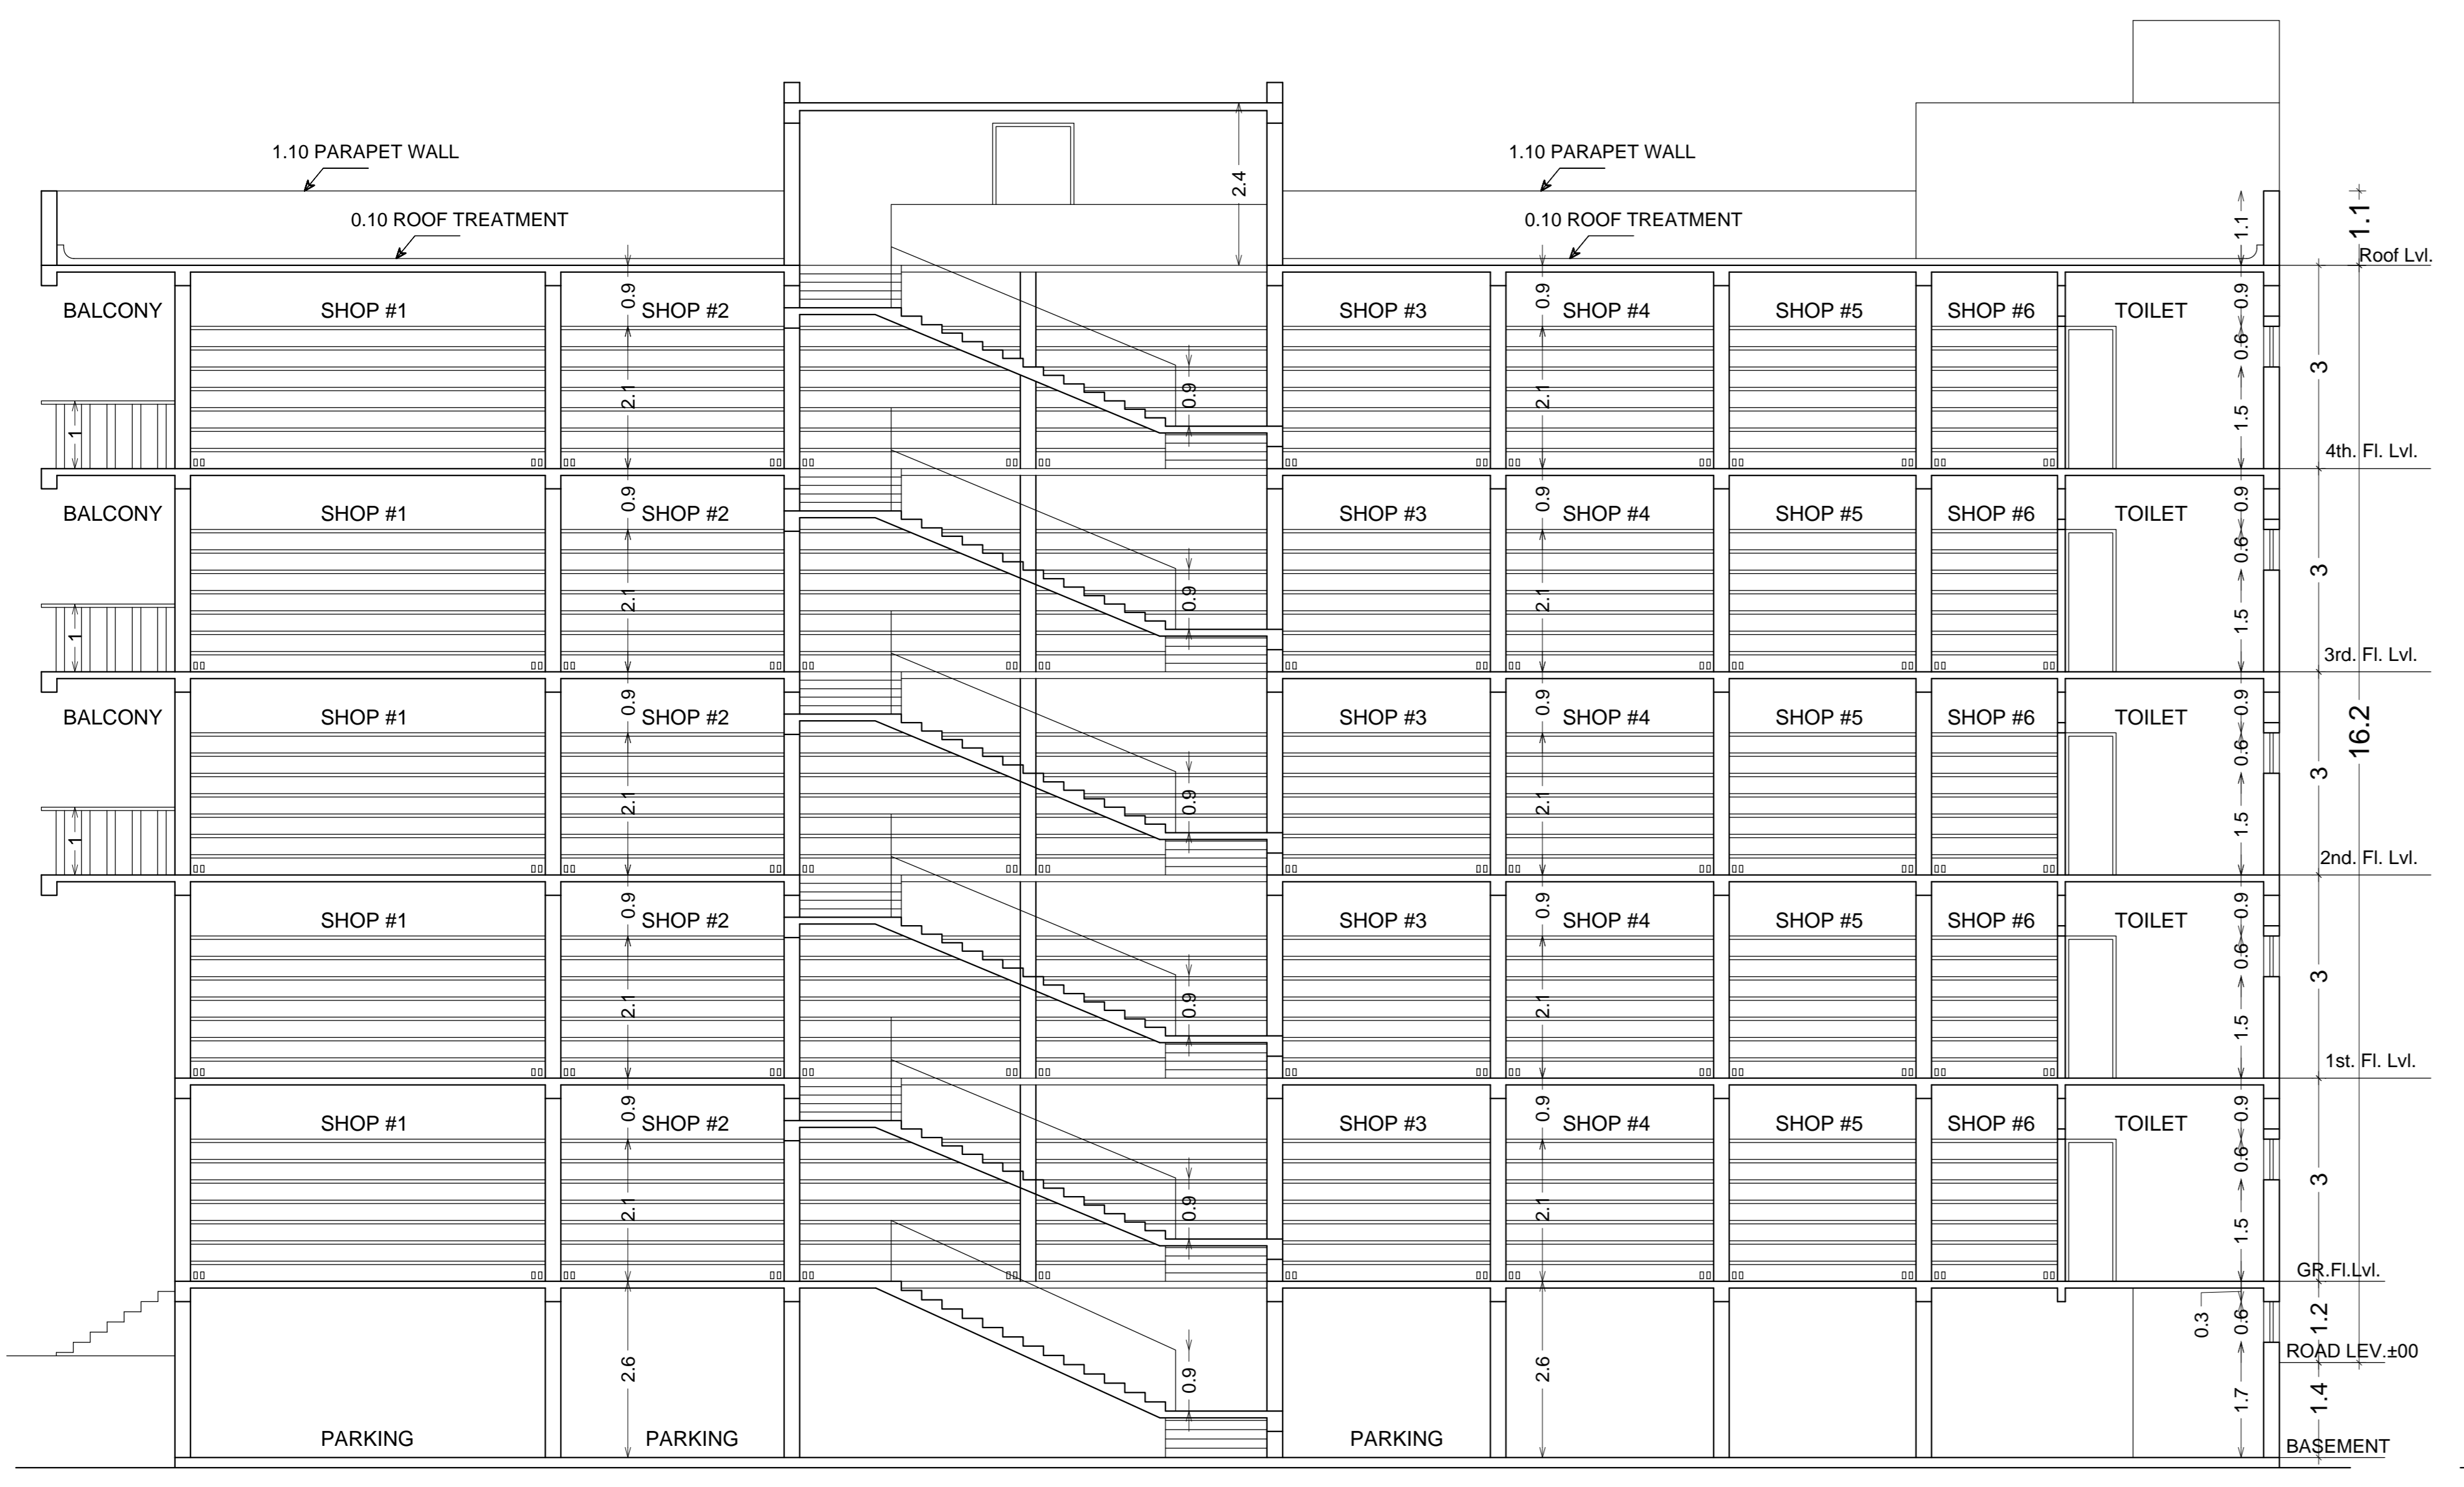

(SCALE:1:100)

SECTION X-X
(SCALE:1:100)

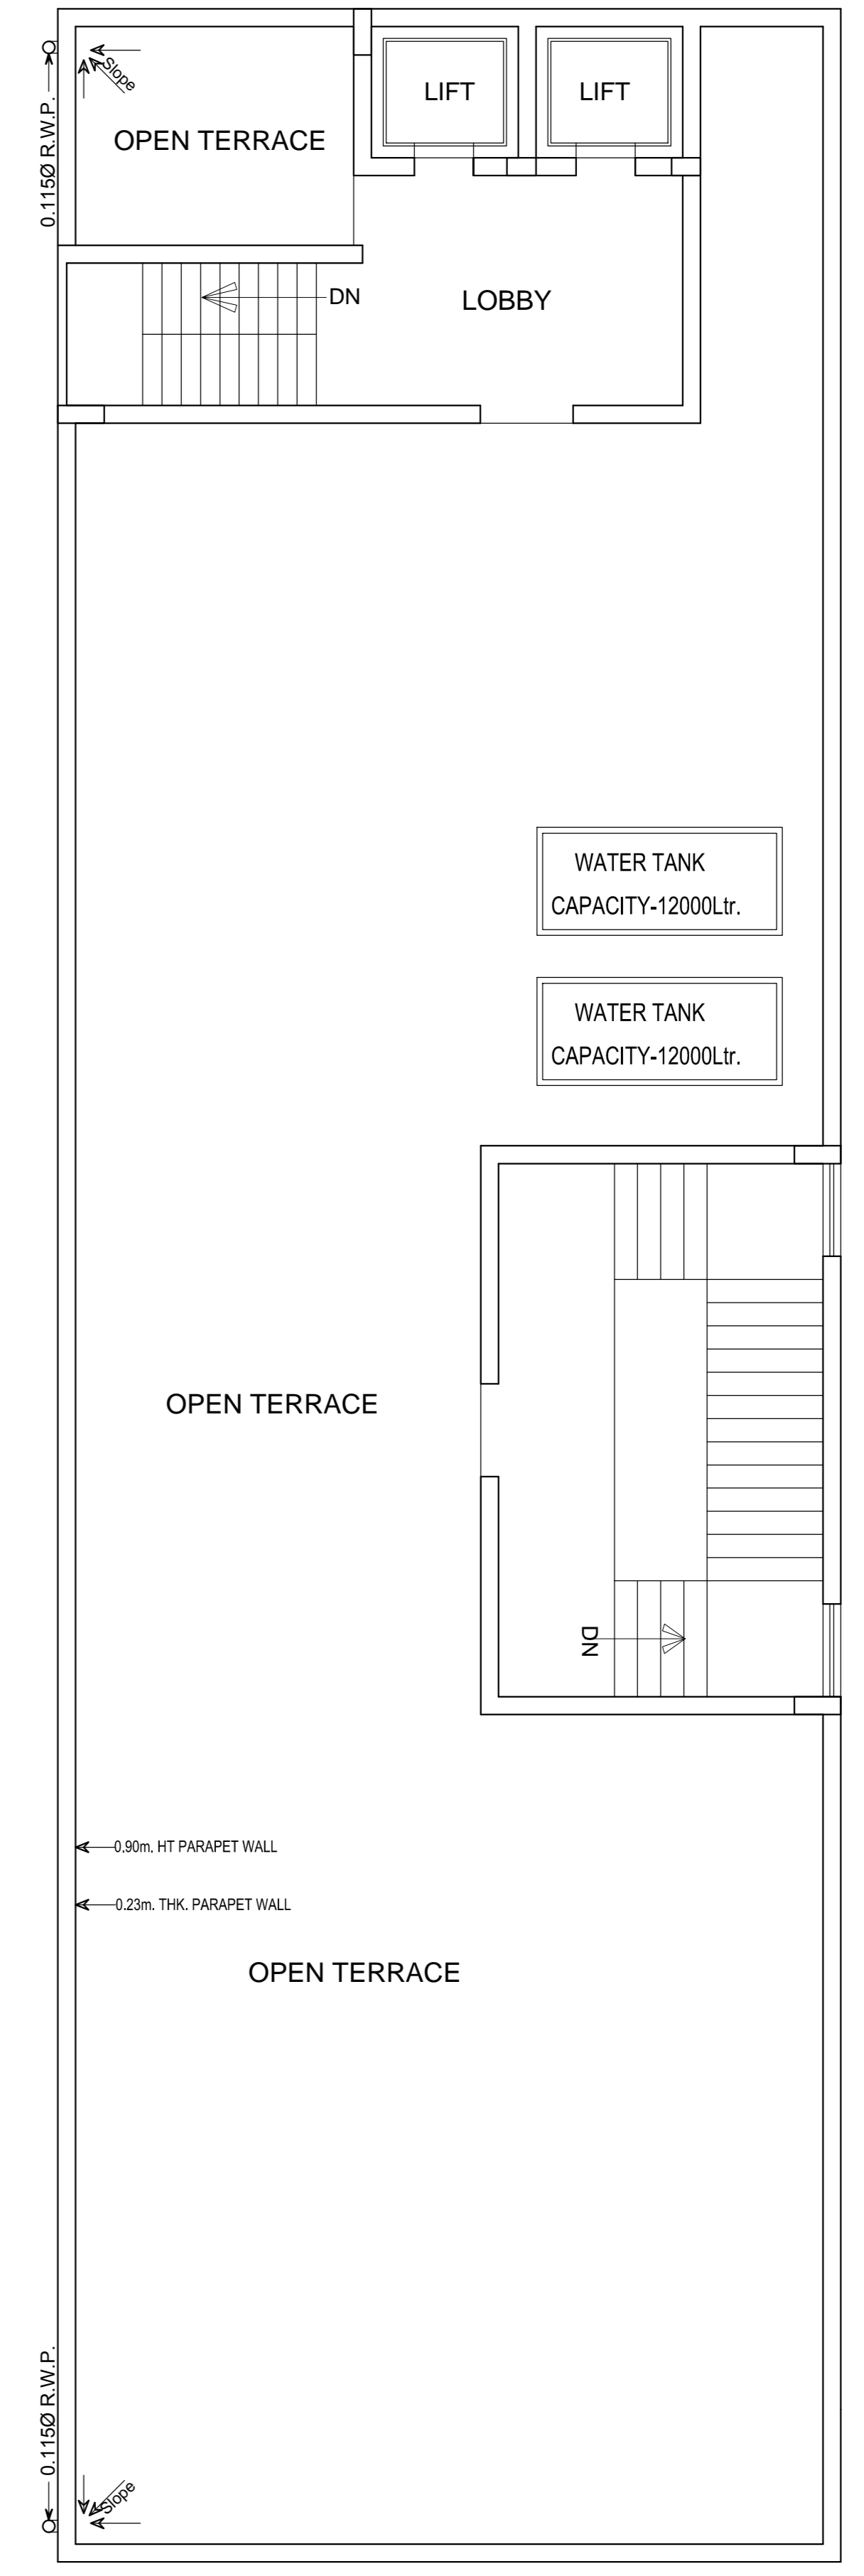

ROOF PLAN
(SCALE:1:200)

SIDE-A