




FIRST FLOOR PLAN
SCALE 1:100

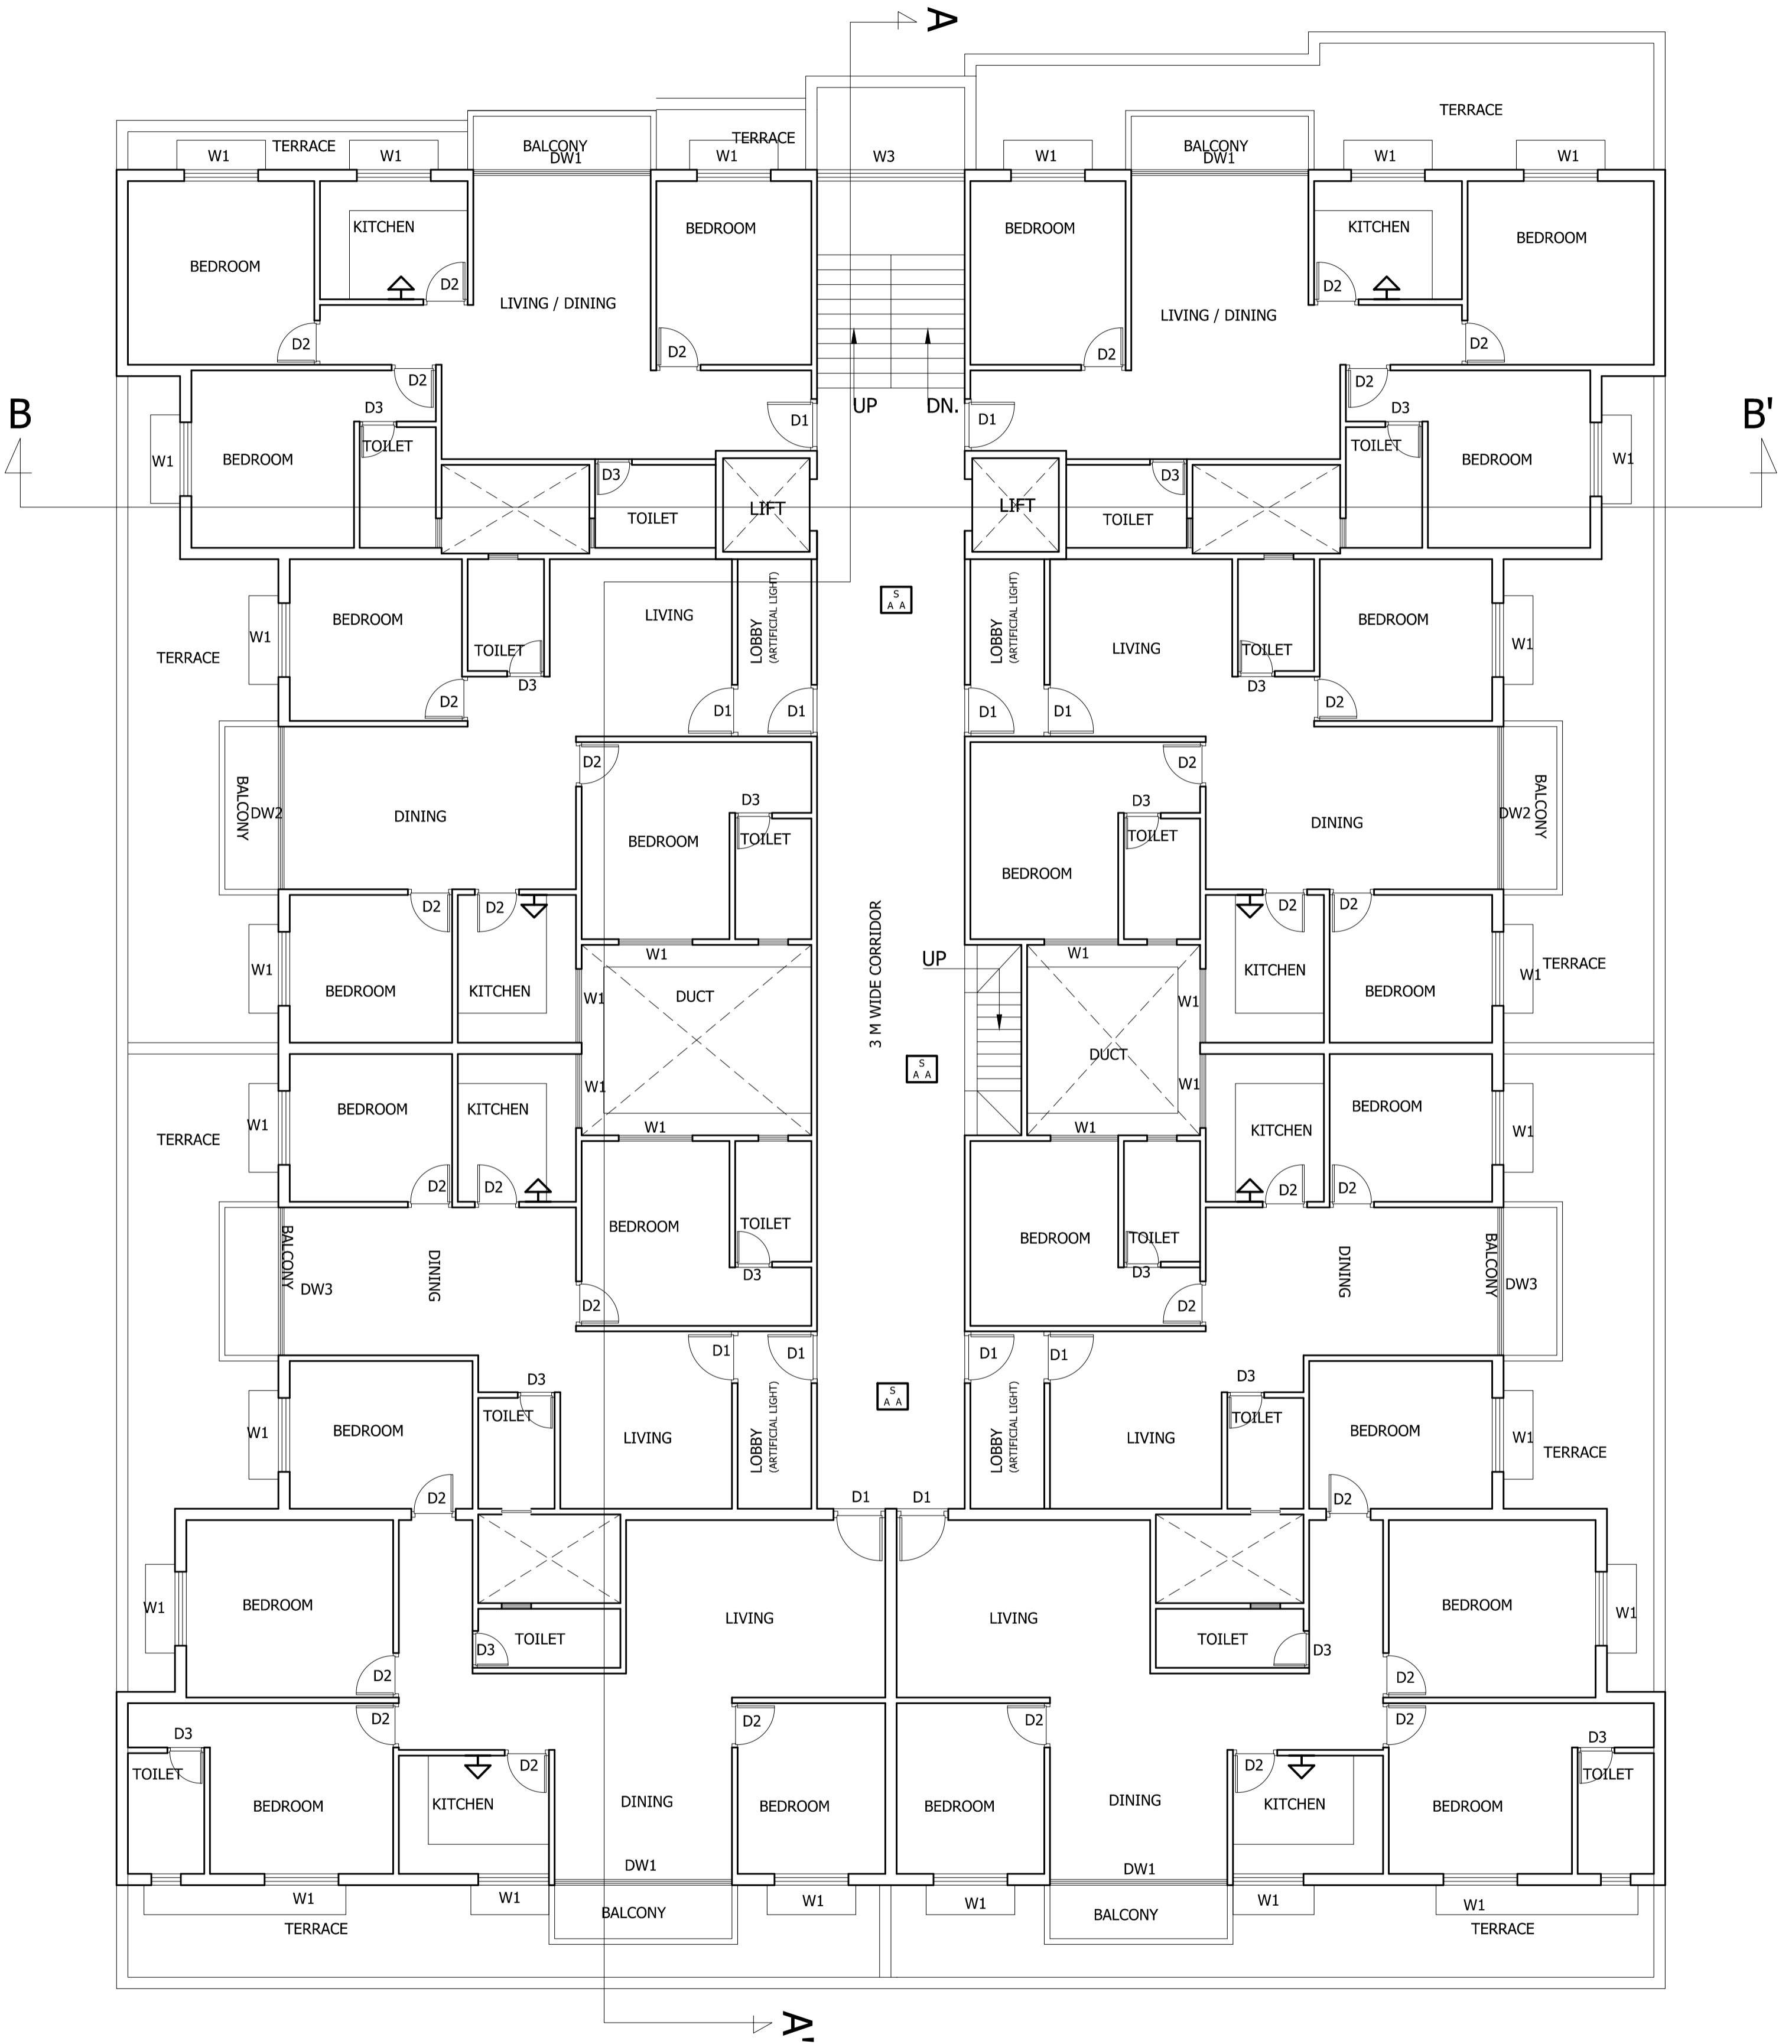


SECOND FLOOR PLAN
SCALE 1:100

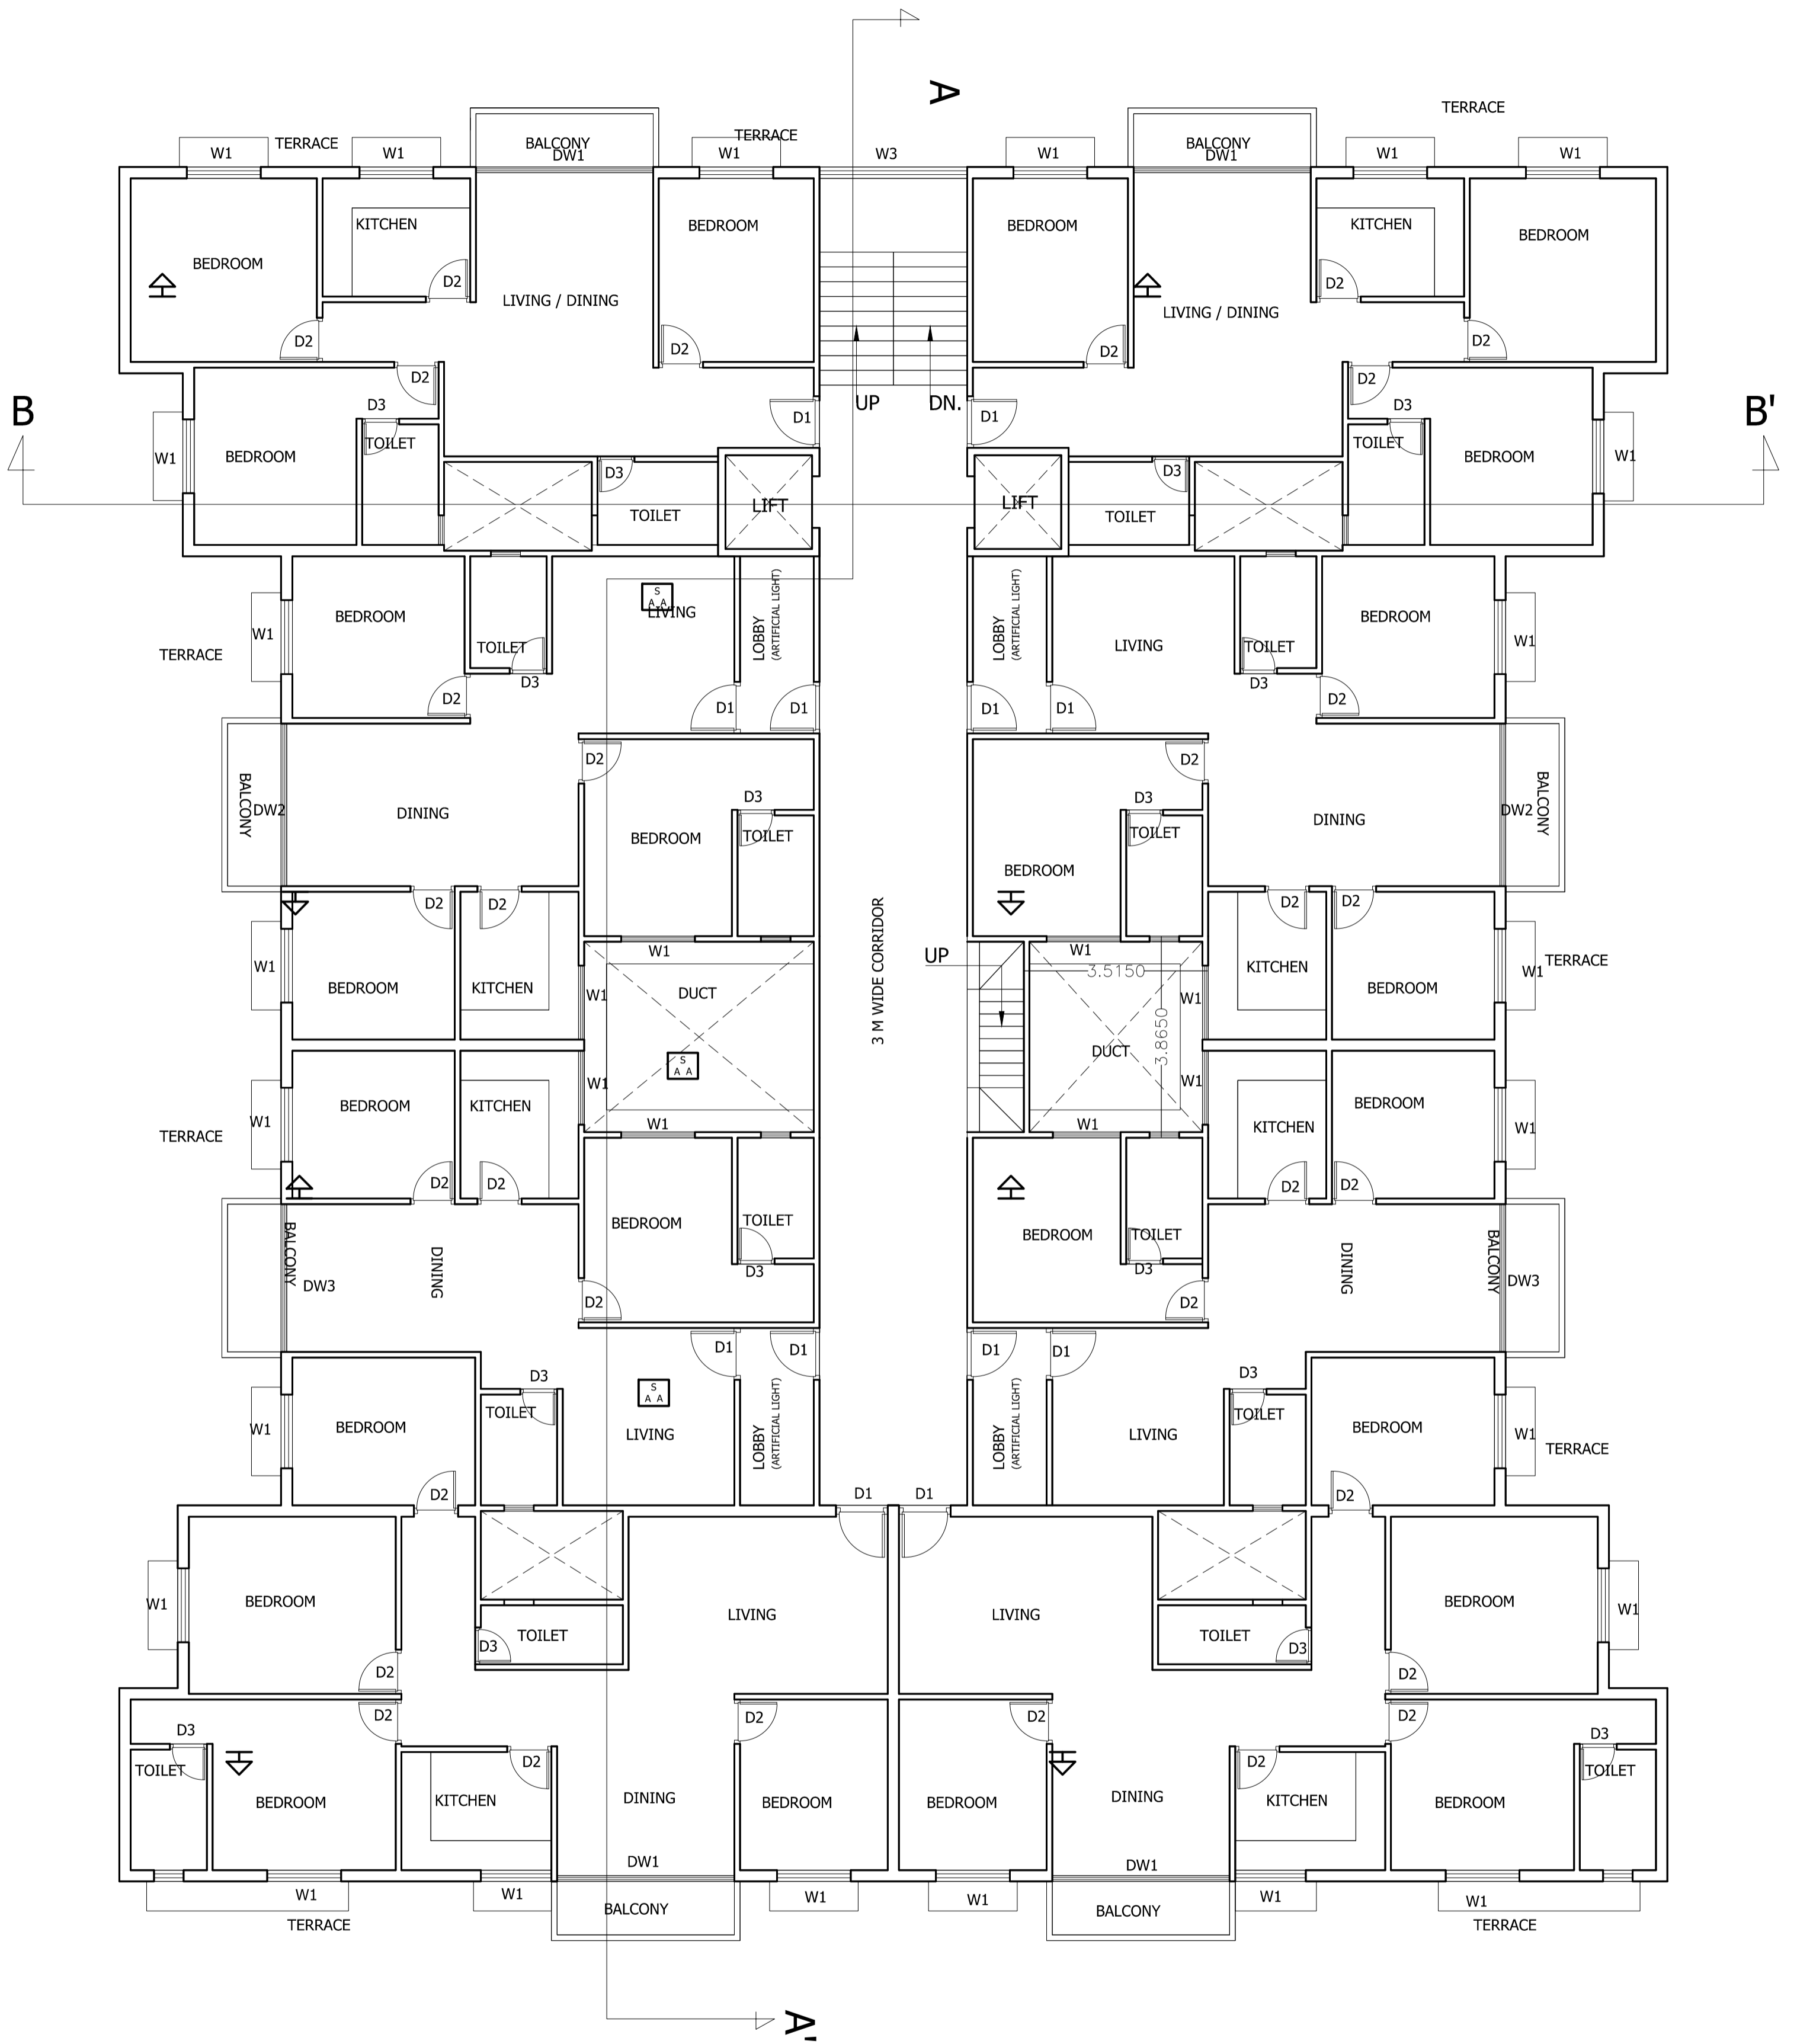



TYPICAL THIRD TO FIFTH FLOOR PLAN
SCALE 1:100

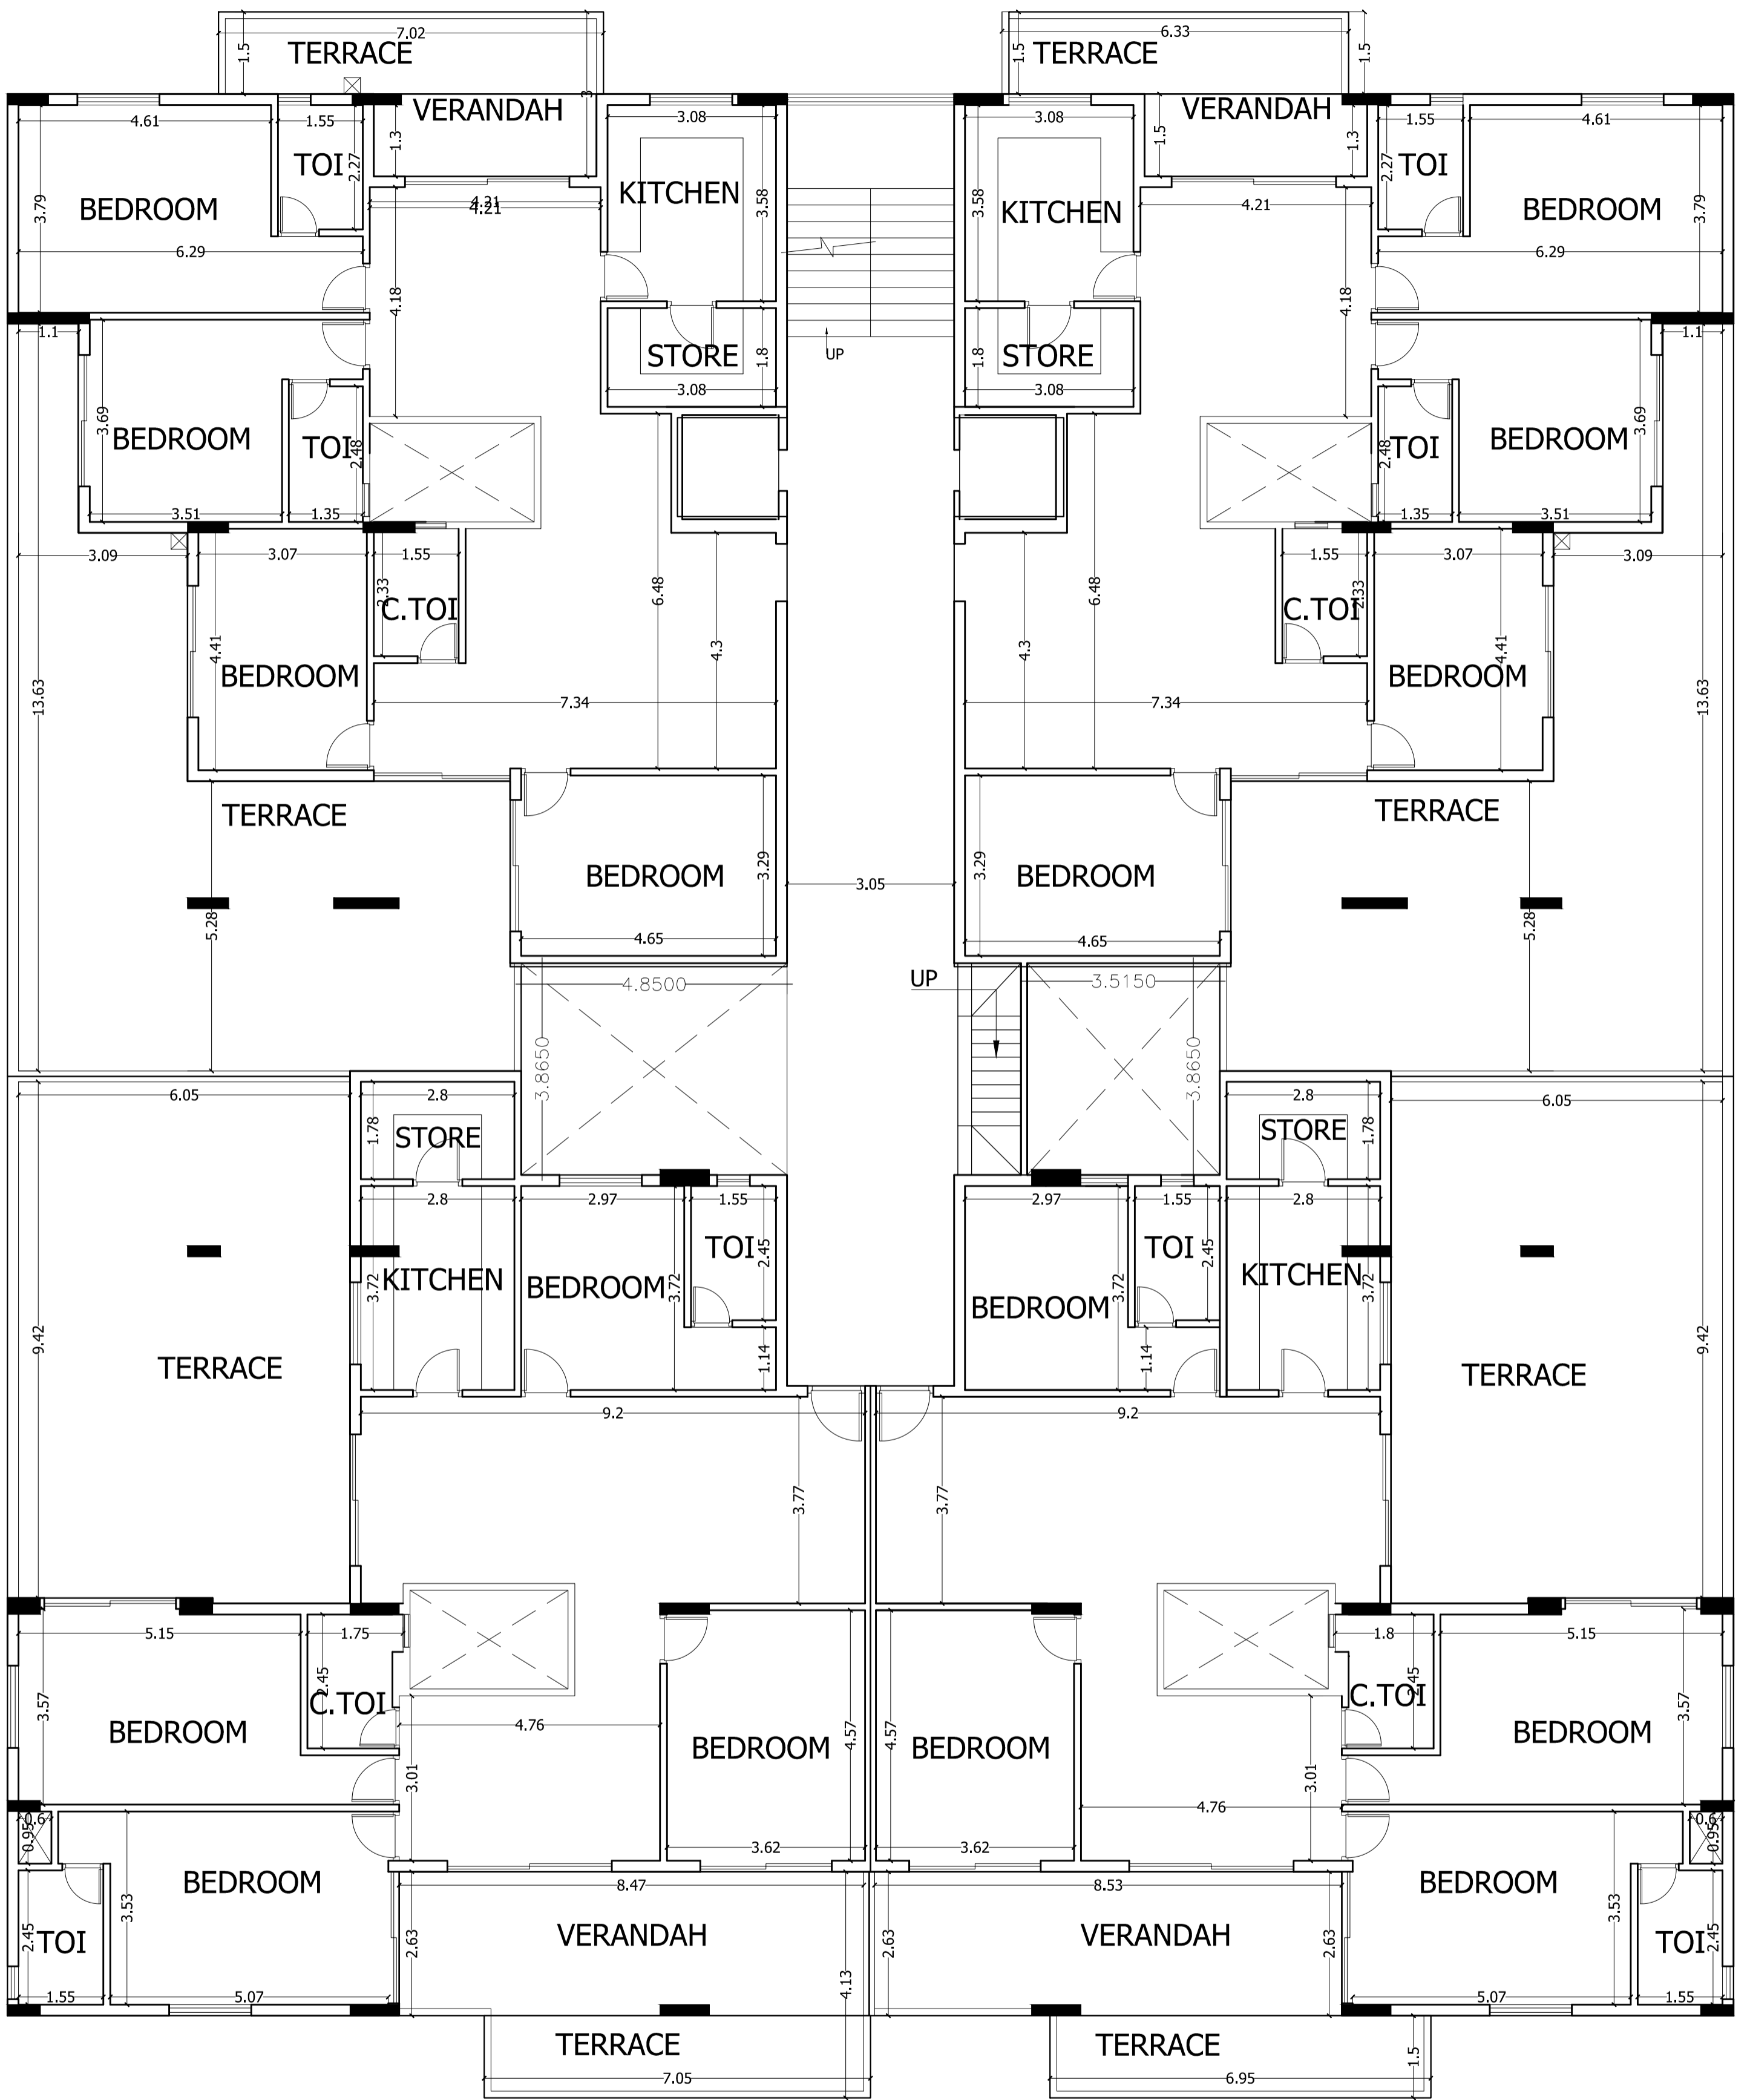

SIXTH FLOOR PLAN
SCALE 1:100

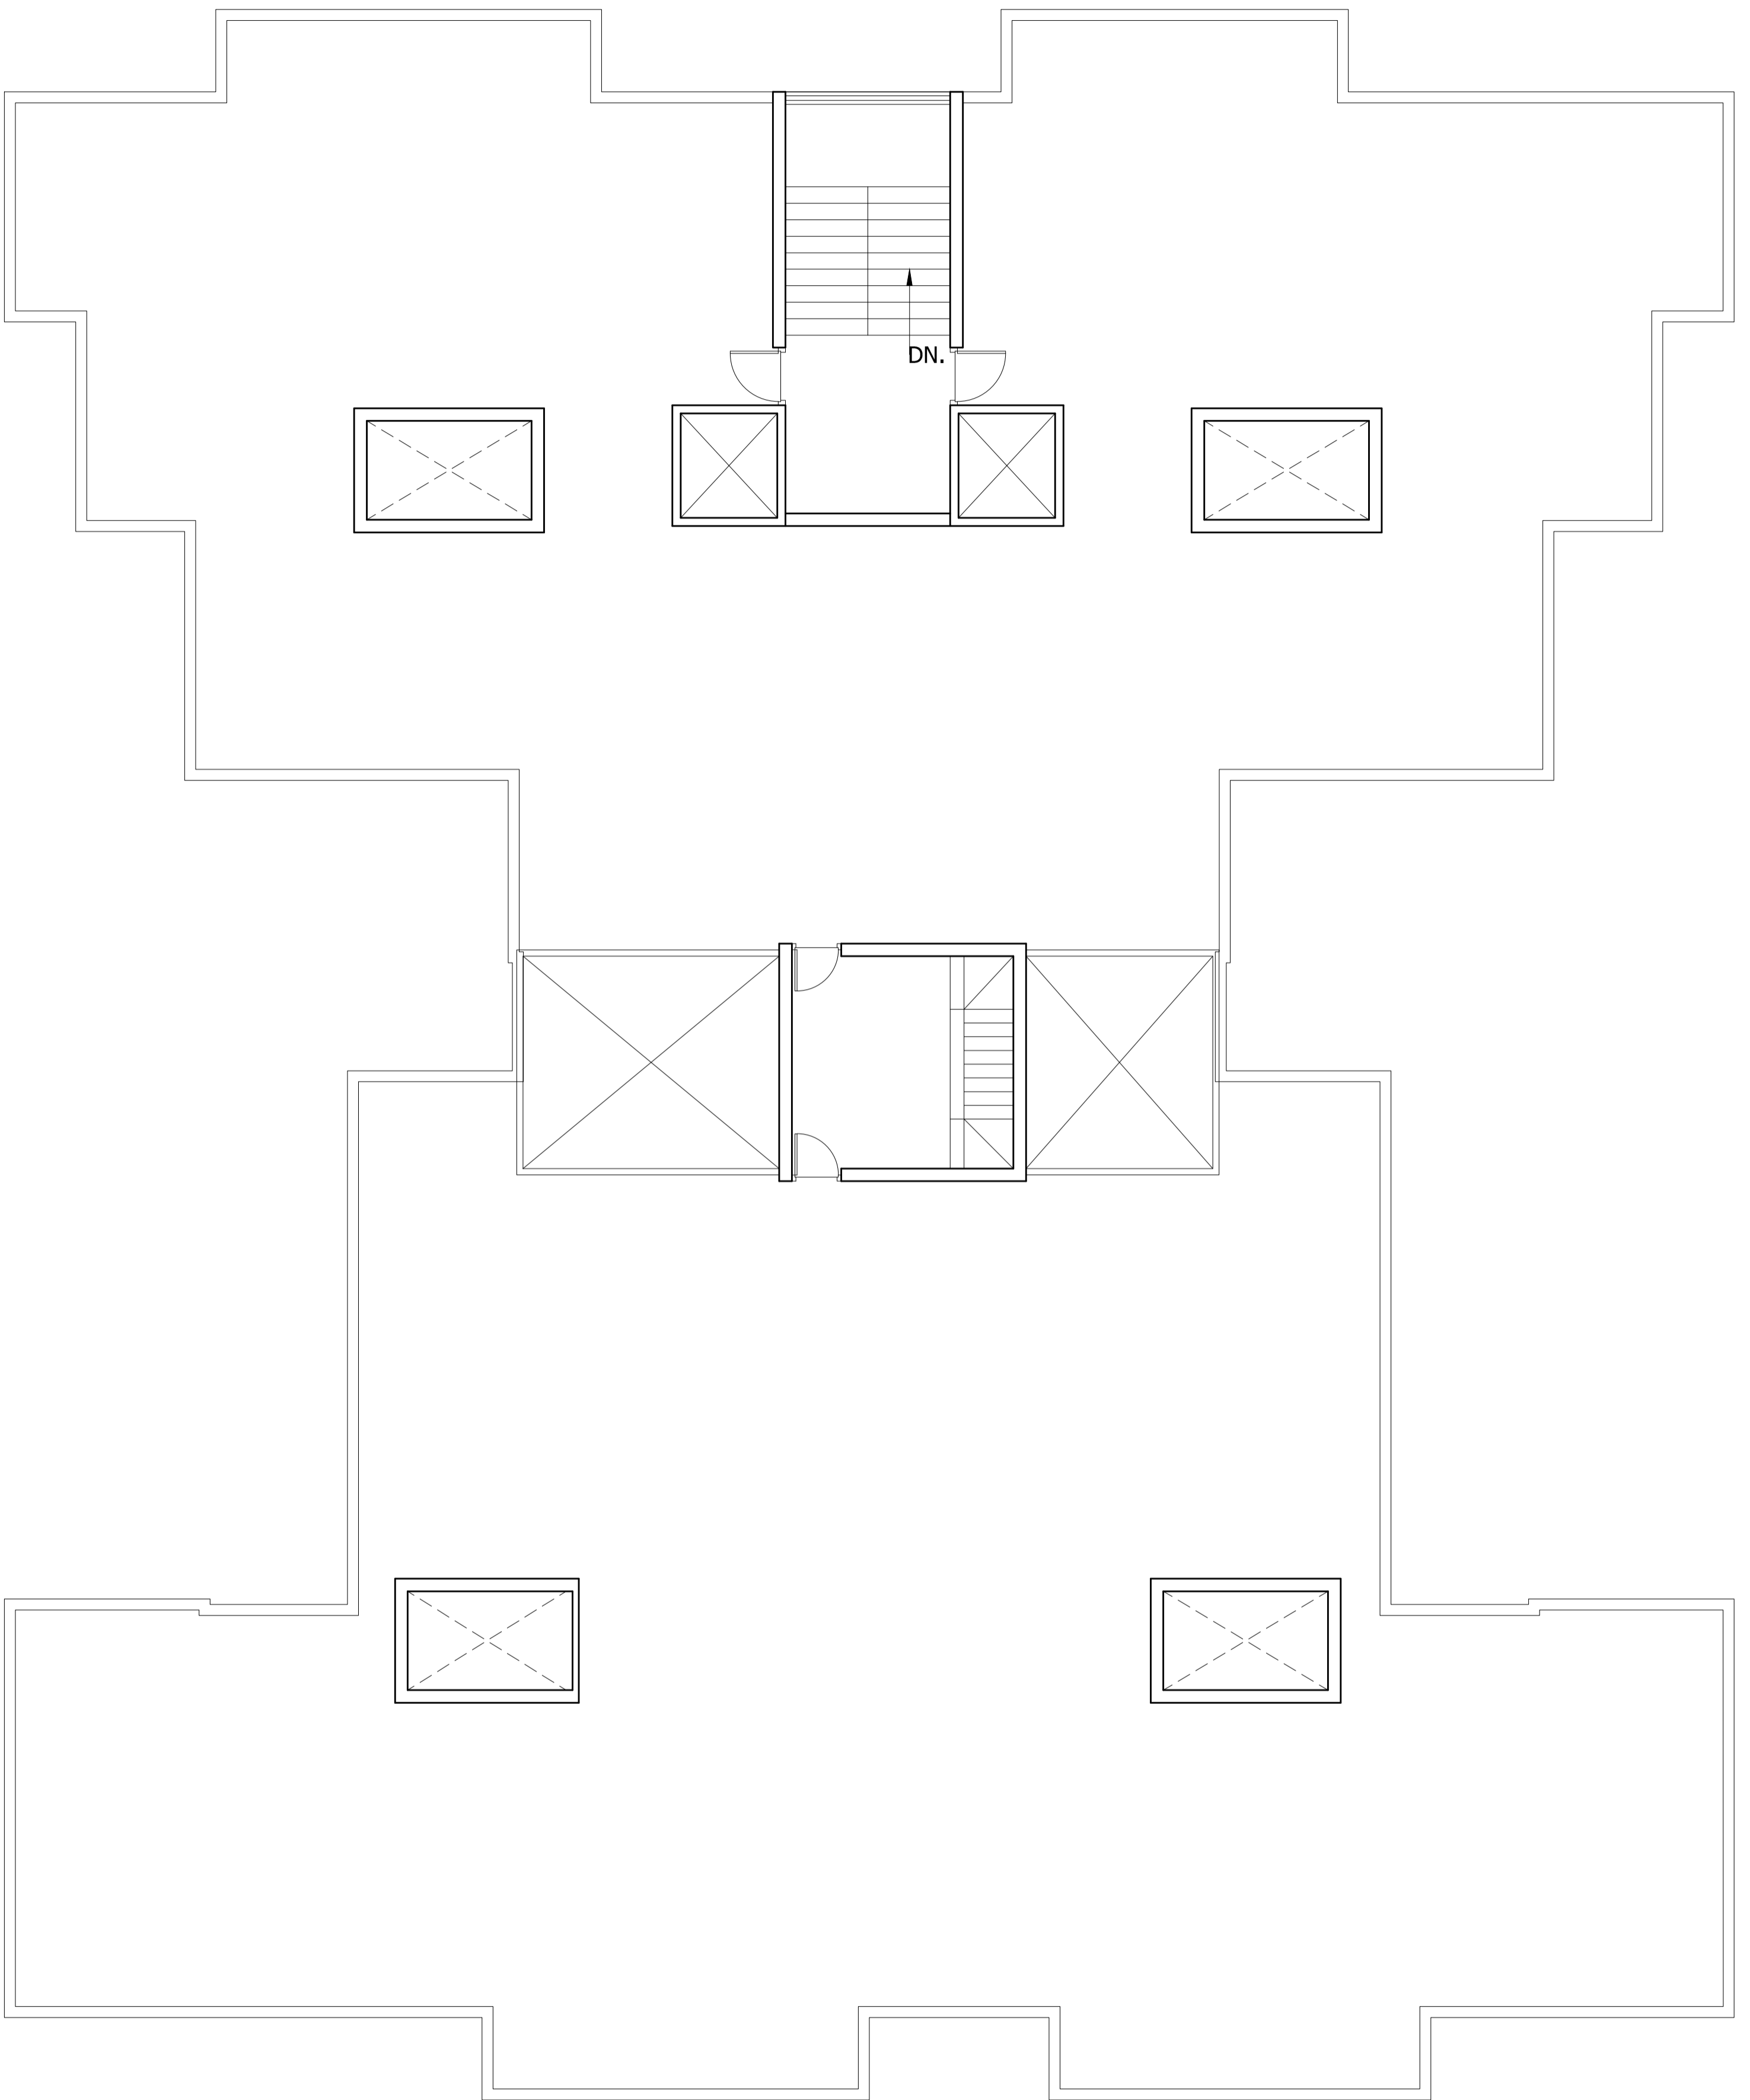

TERRACE PLAN
SCALE 1:250

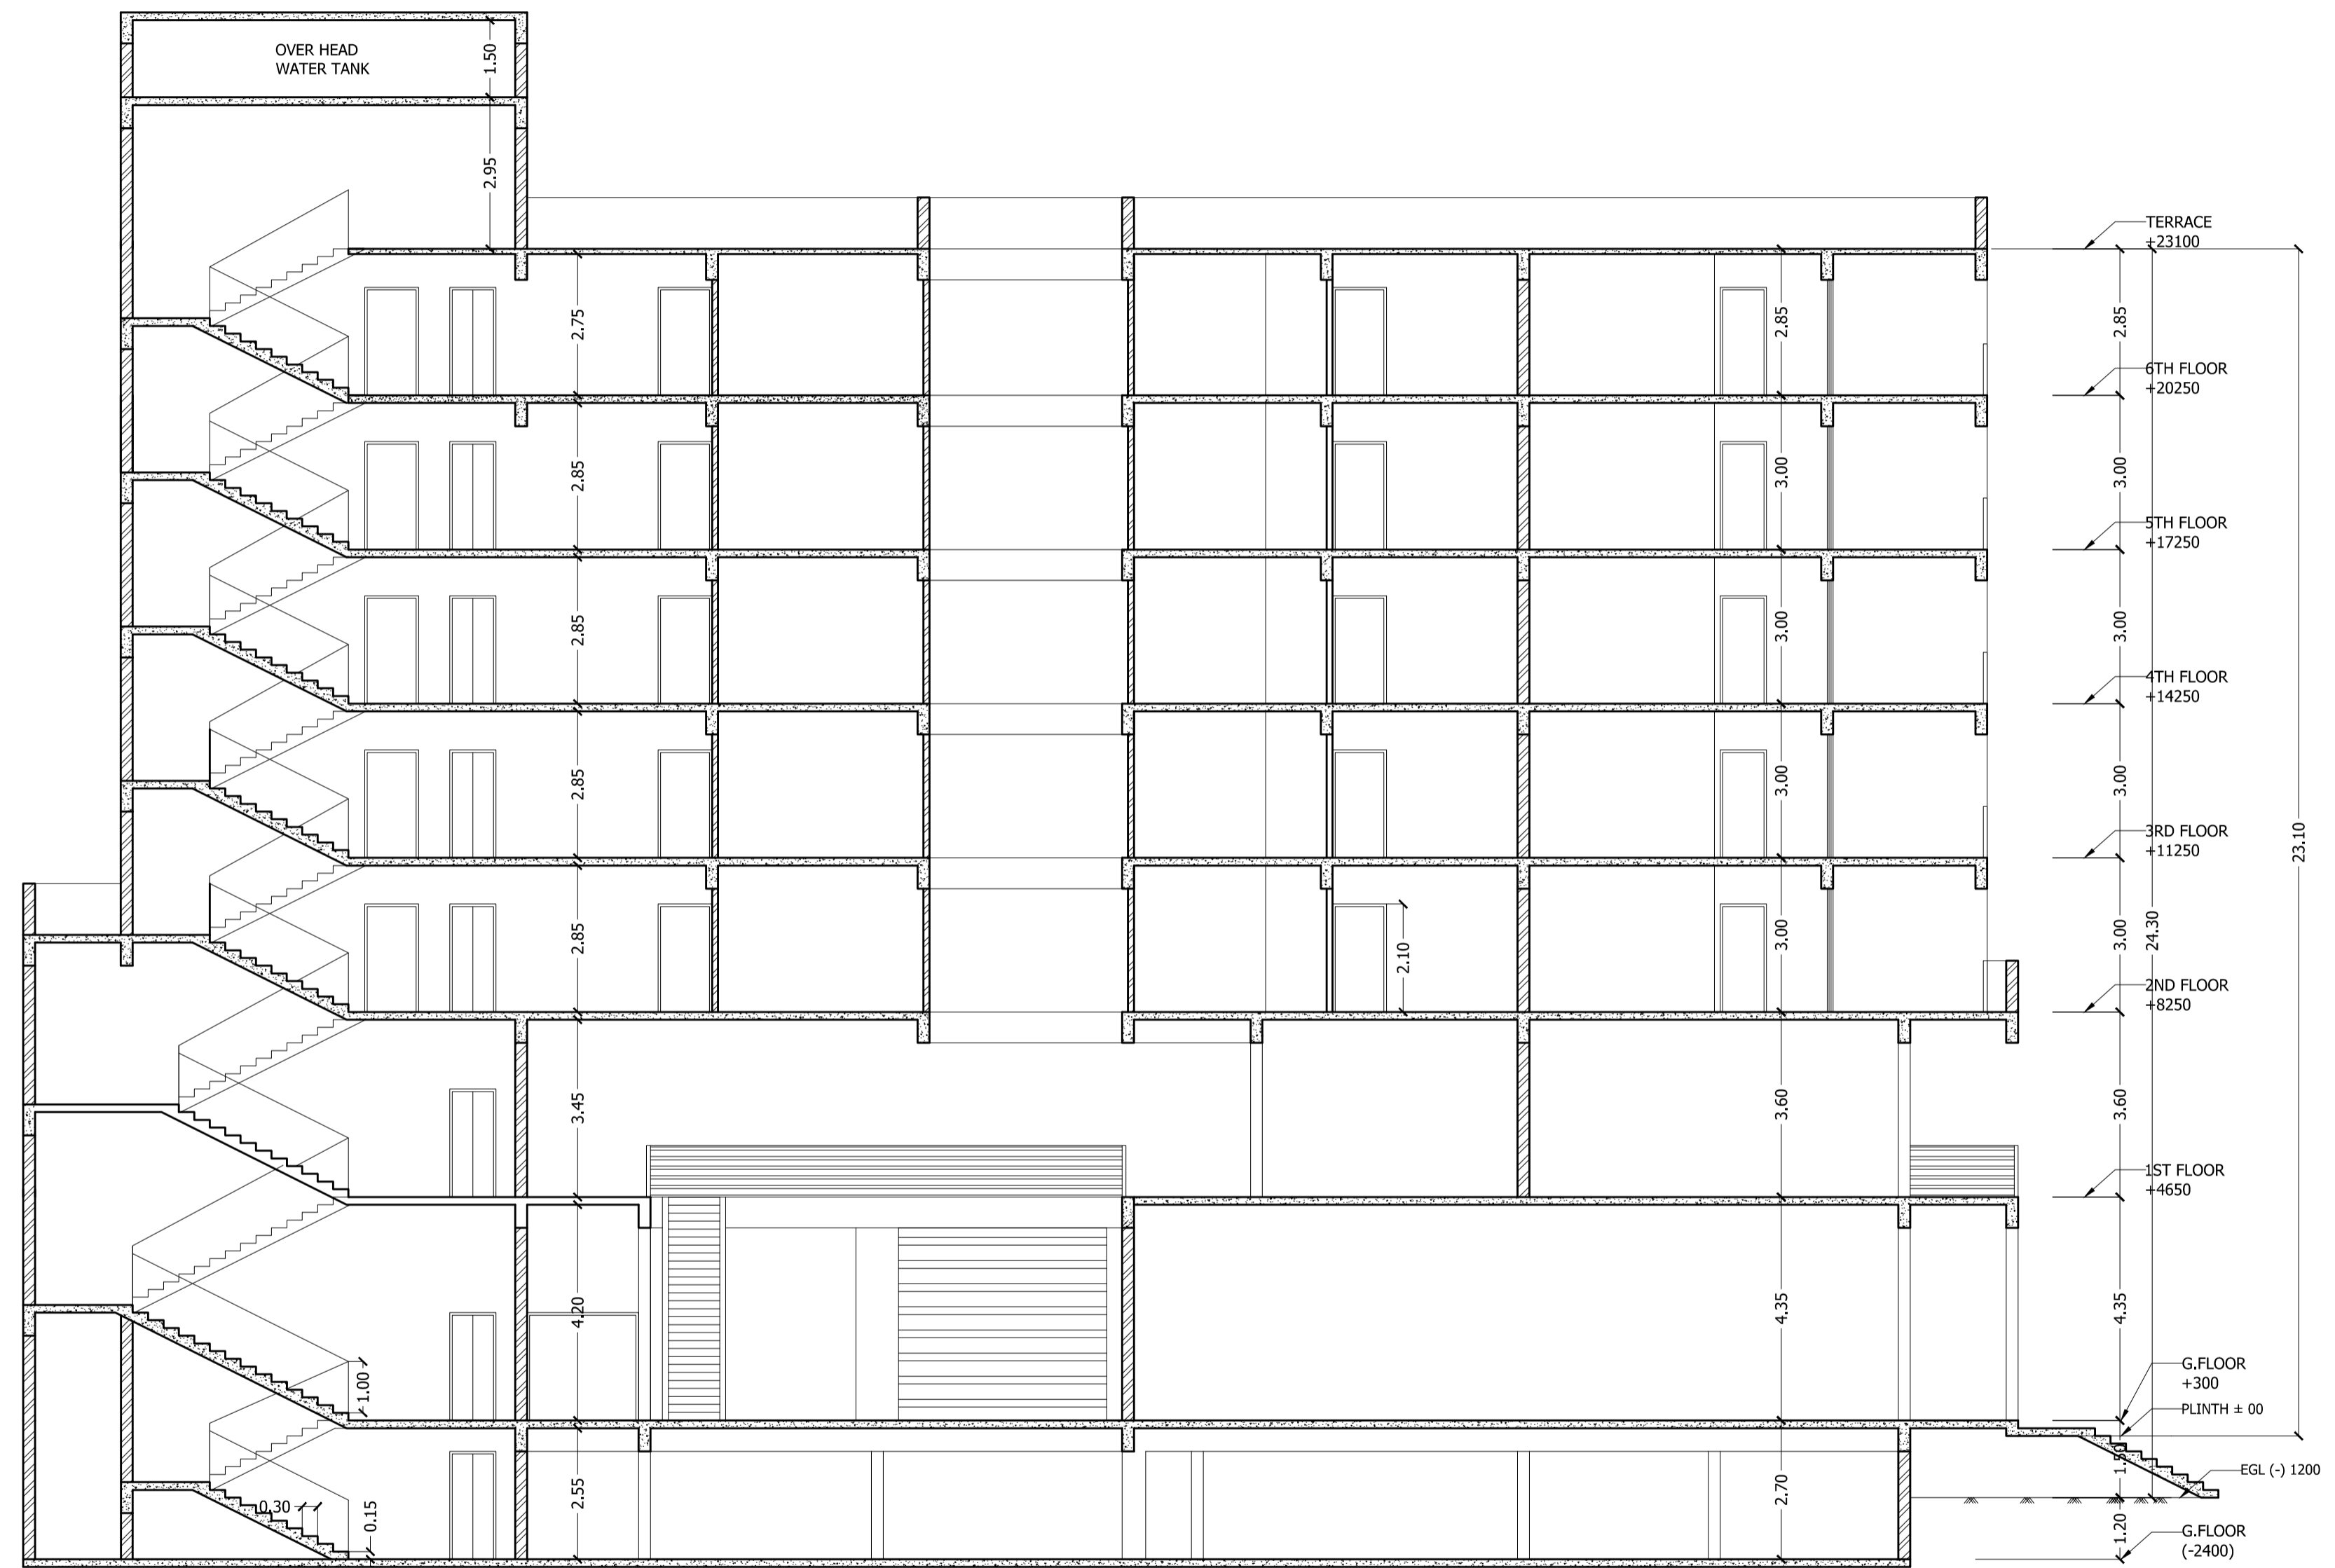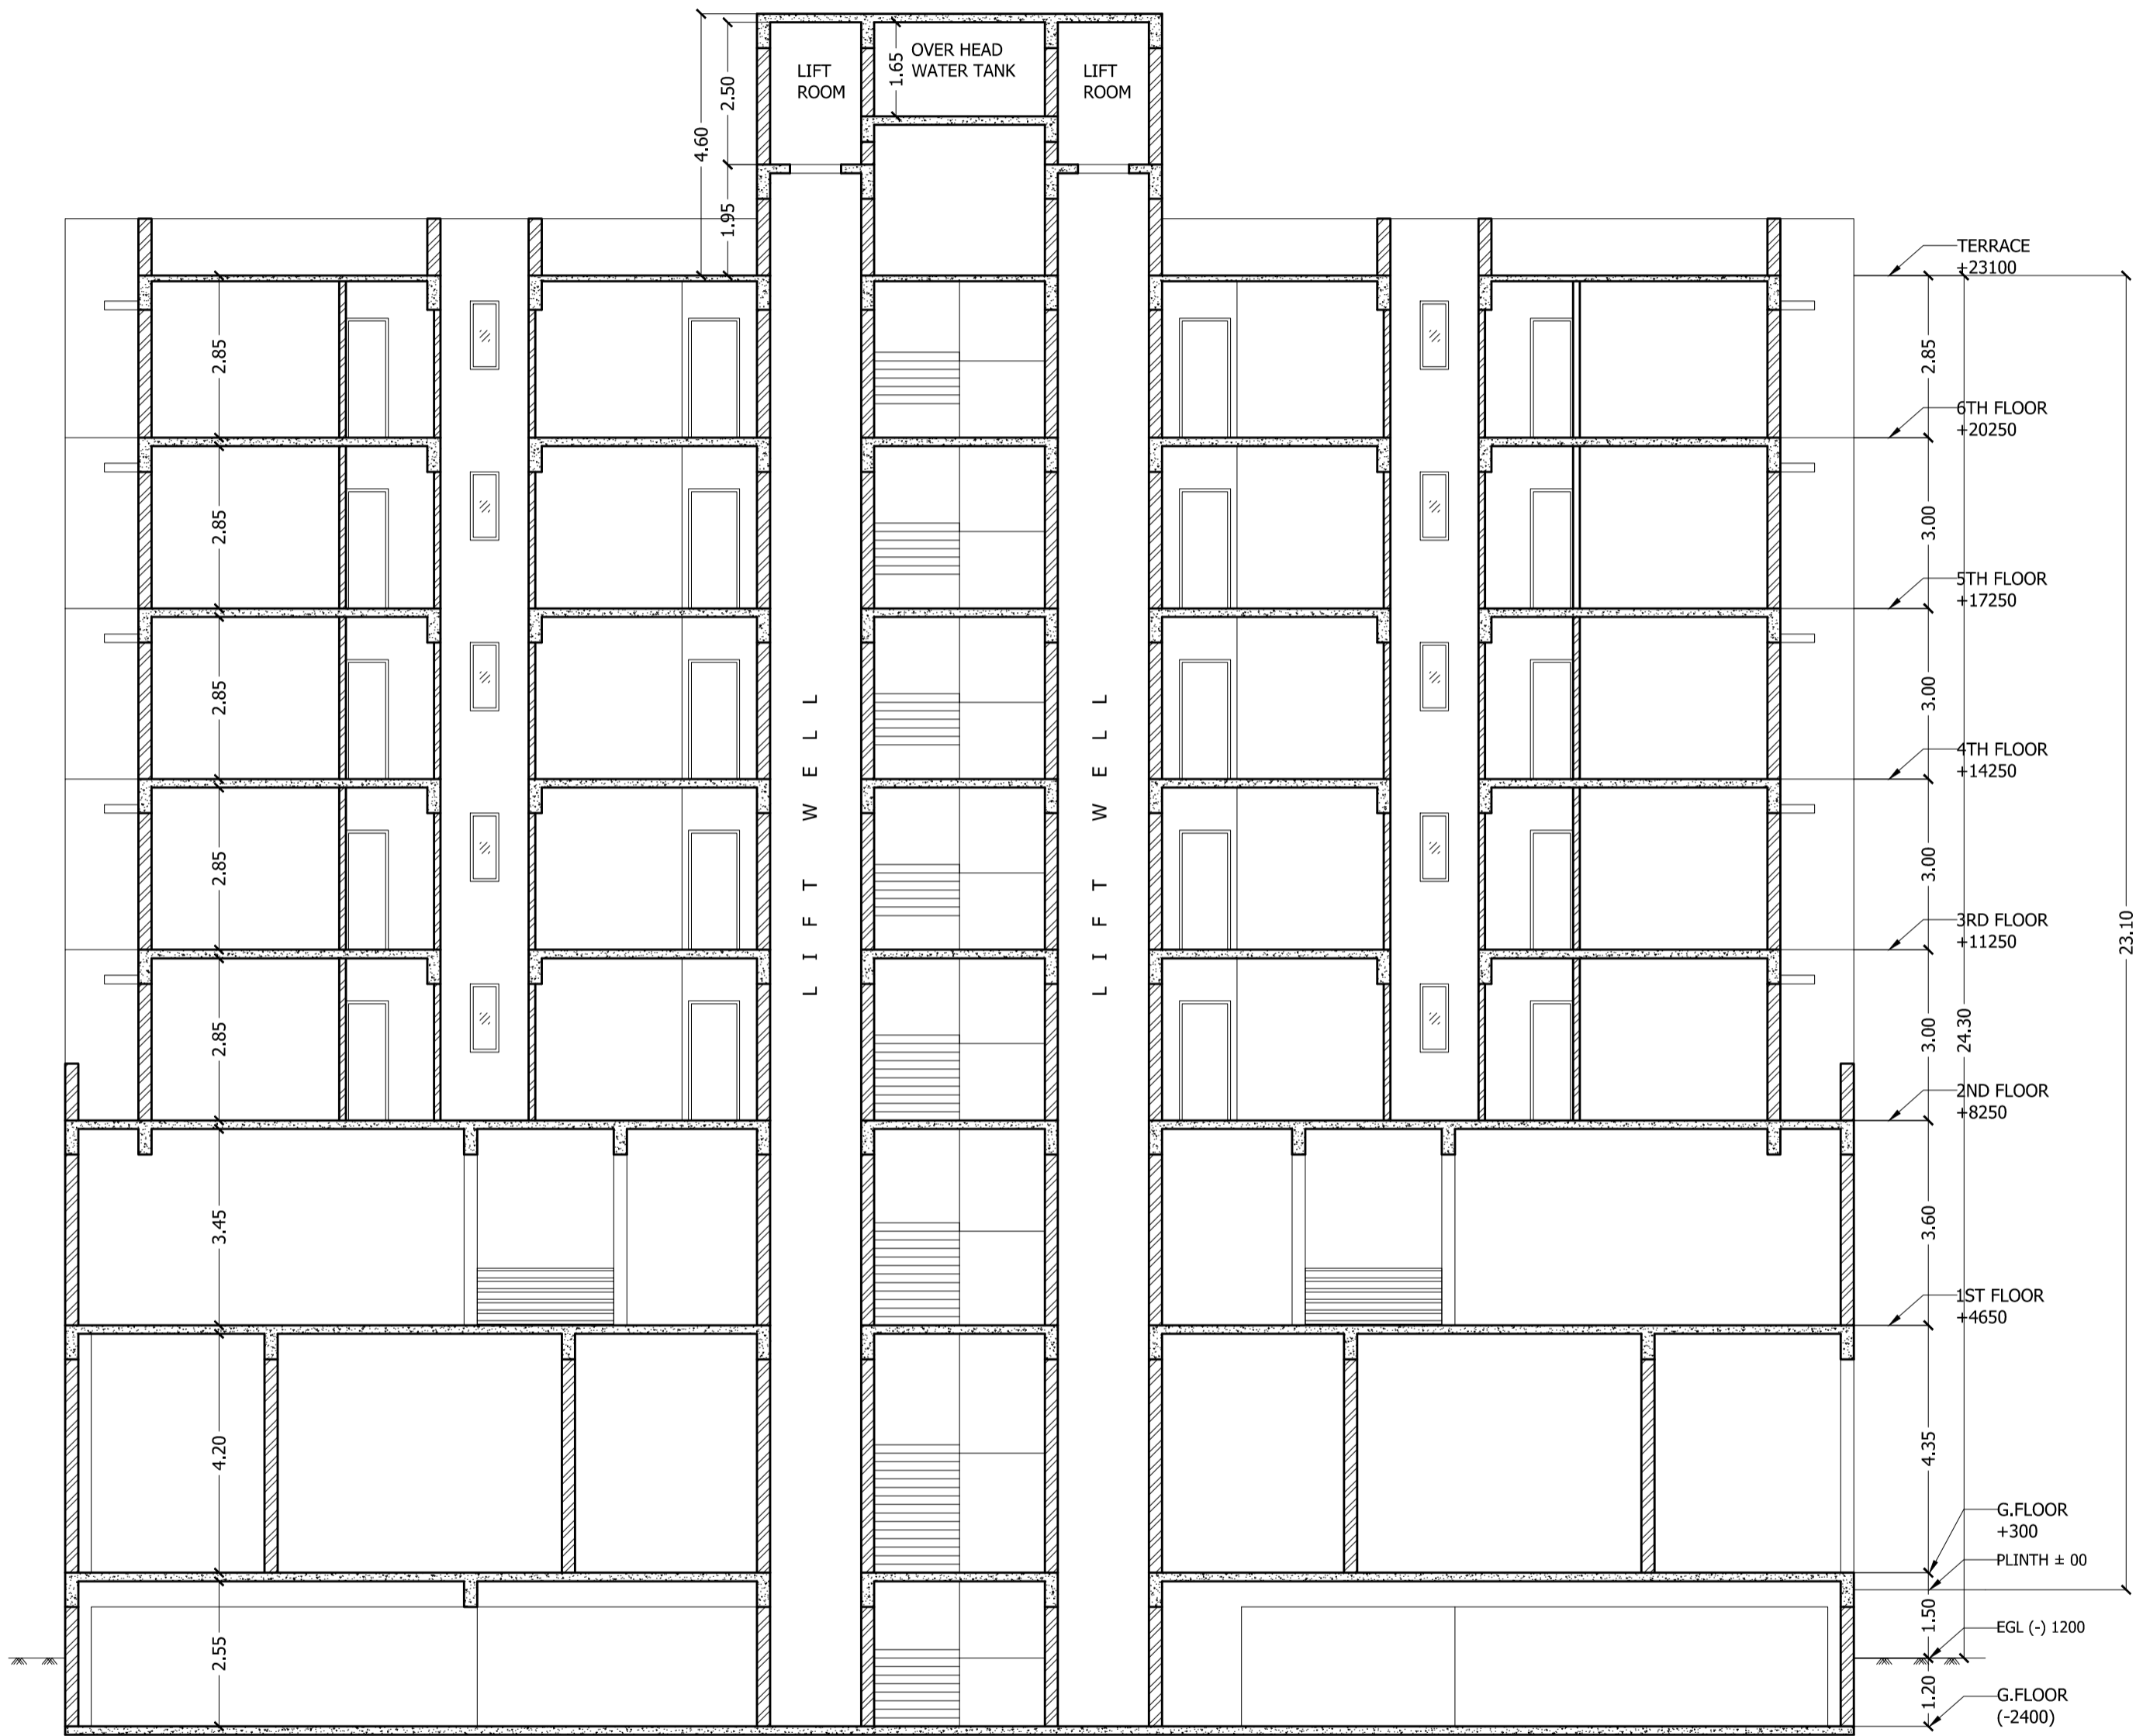




EAST SIDE ELEVATION
SCALE 1:100



SOUTH (FRONT) ELEVATION
SCALE 1:100

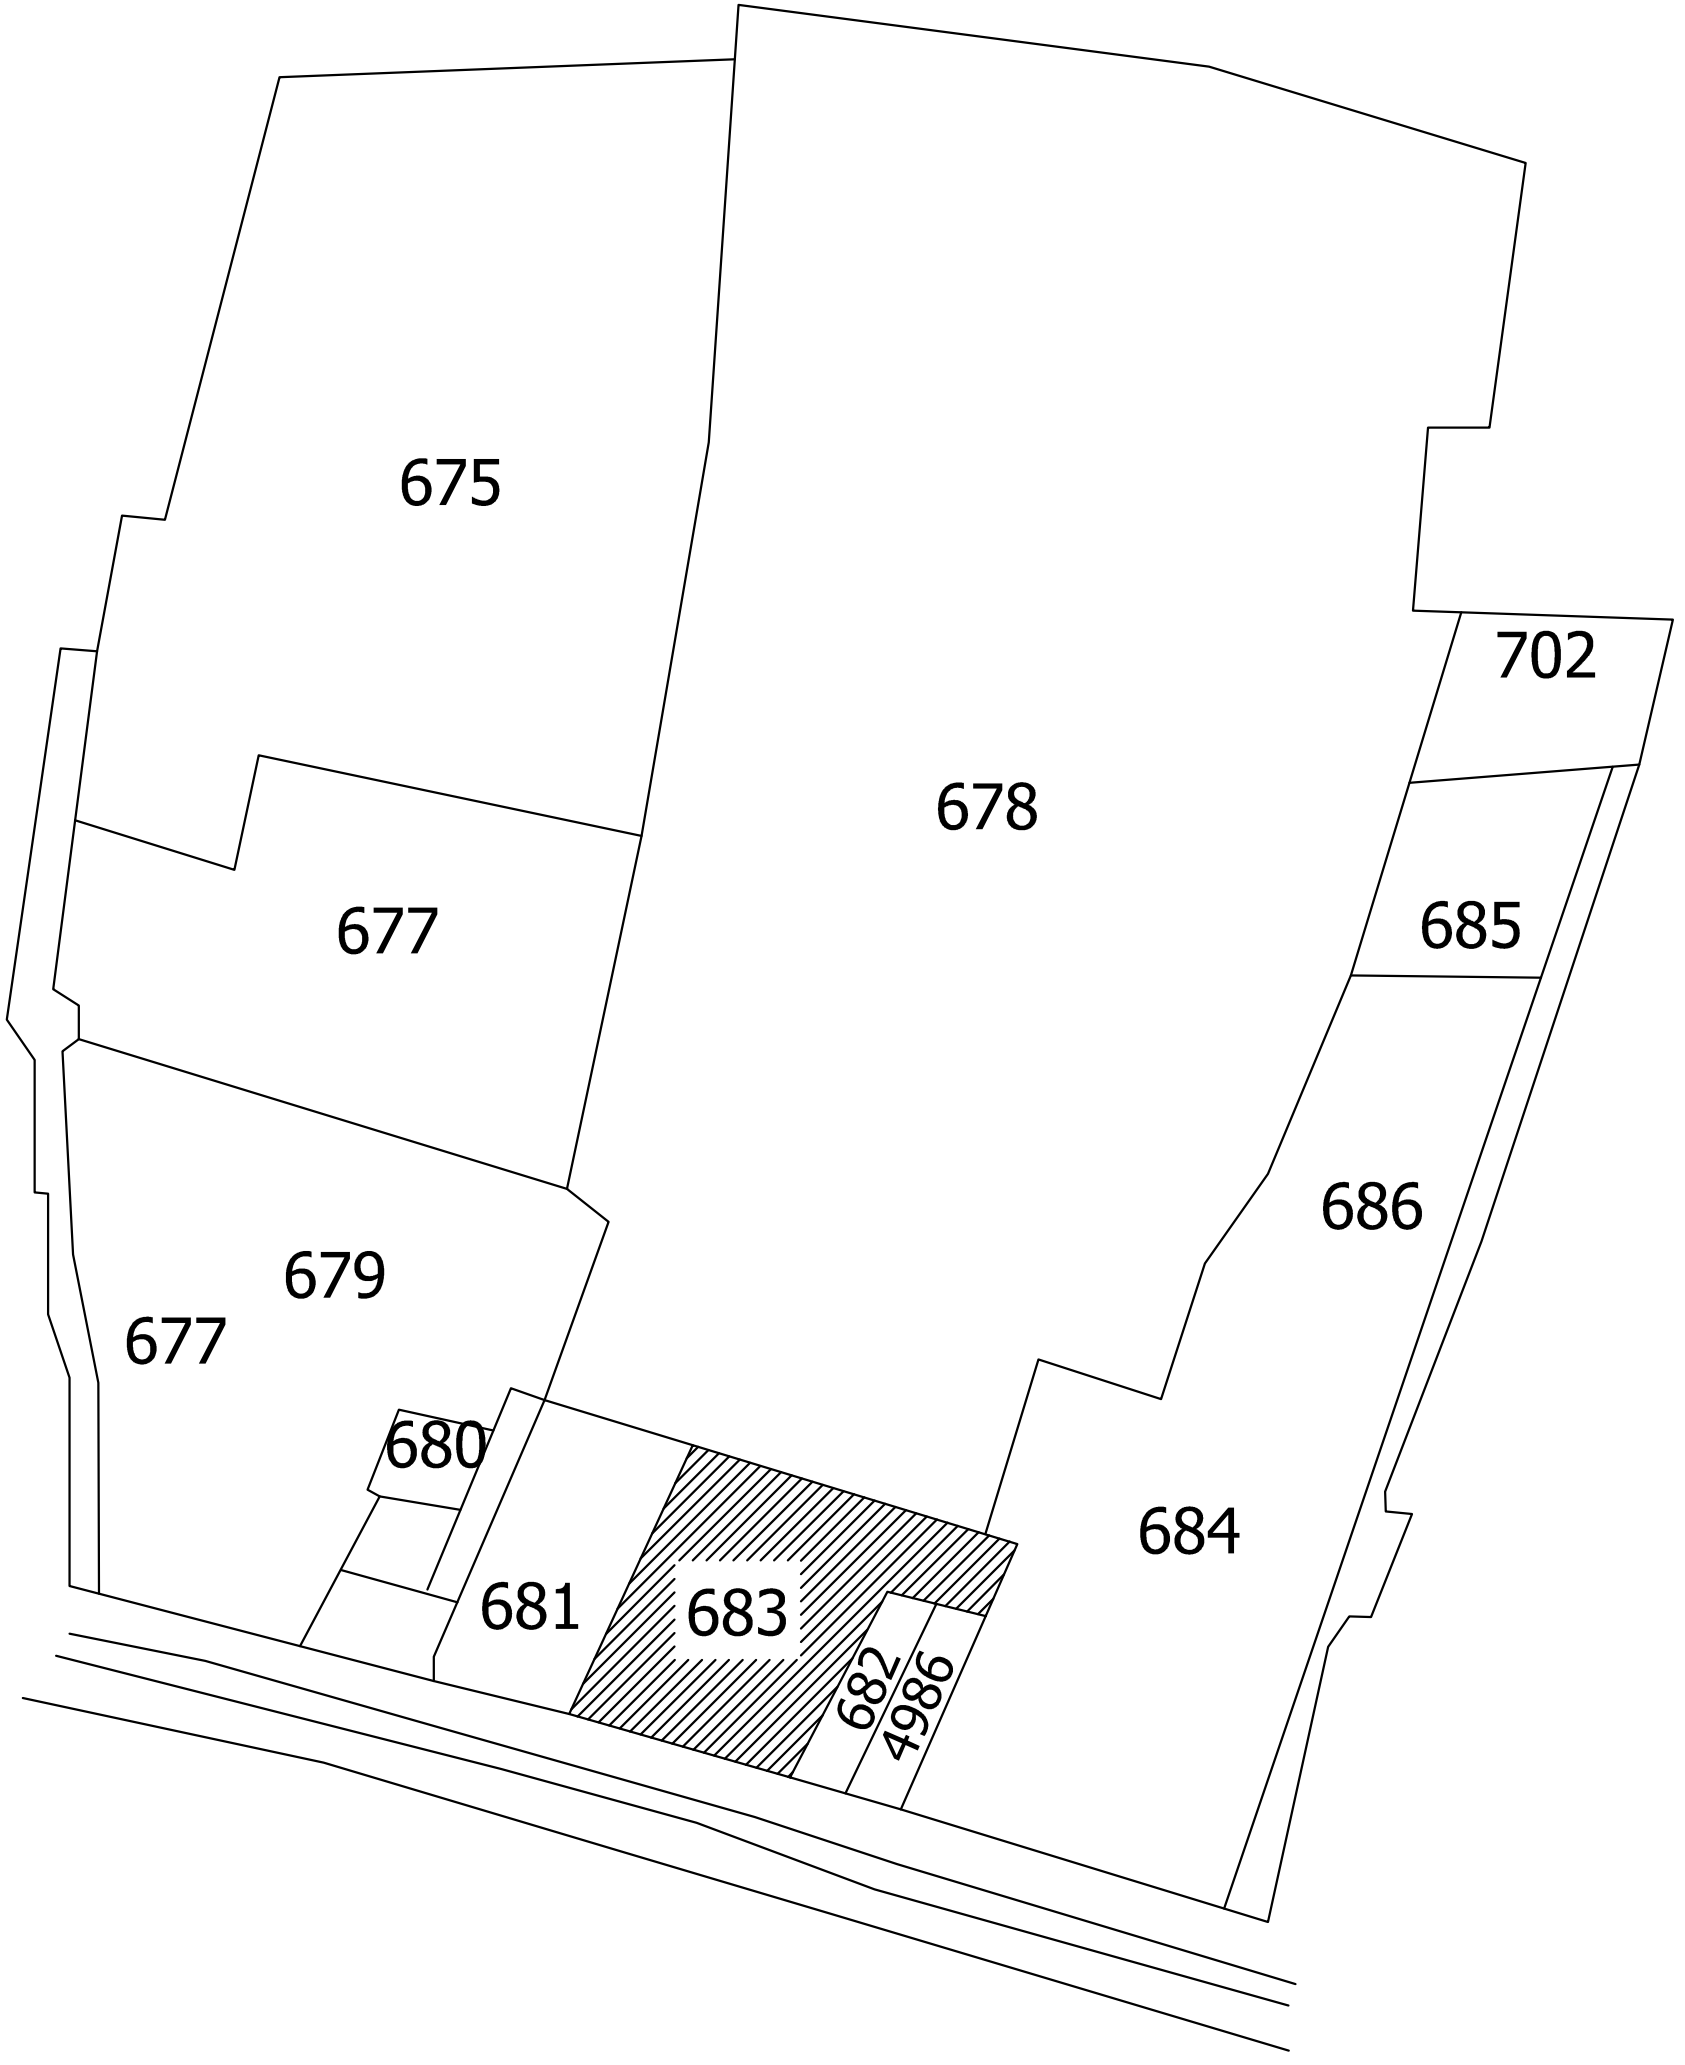

675

677

679

677

680

681

683

682
4986

684

685

686

702

678