




Proposal Basic Information	
Proposal File No.	MNAC/BP/0030/W08/2020
Owner Name	NOOR JAHAN
Khata No	139
Plot No	2746
Village Name	Pardih
Use	Mixed
SubUse	Resi+Comm

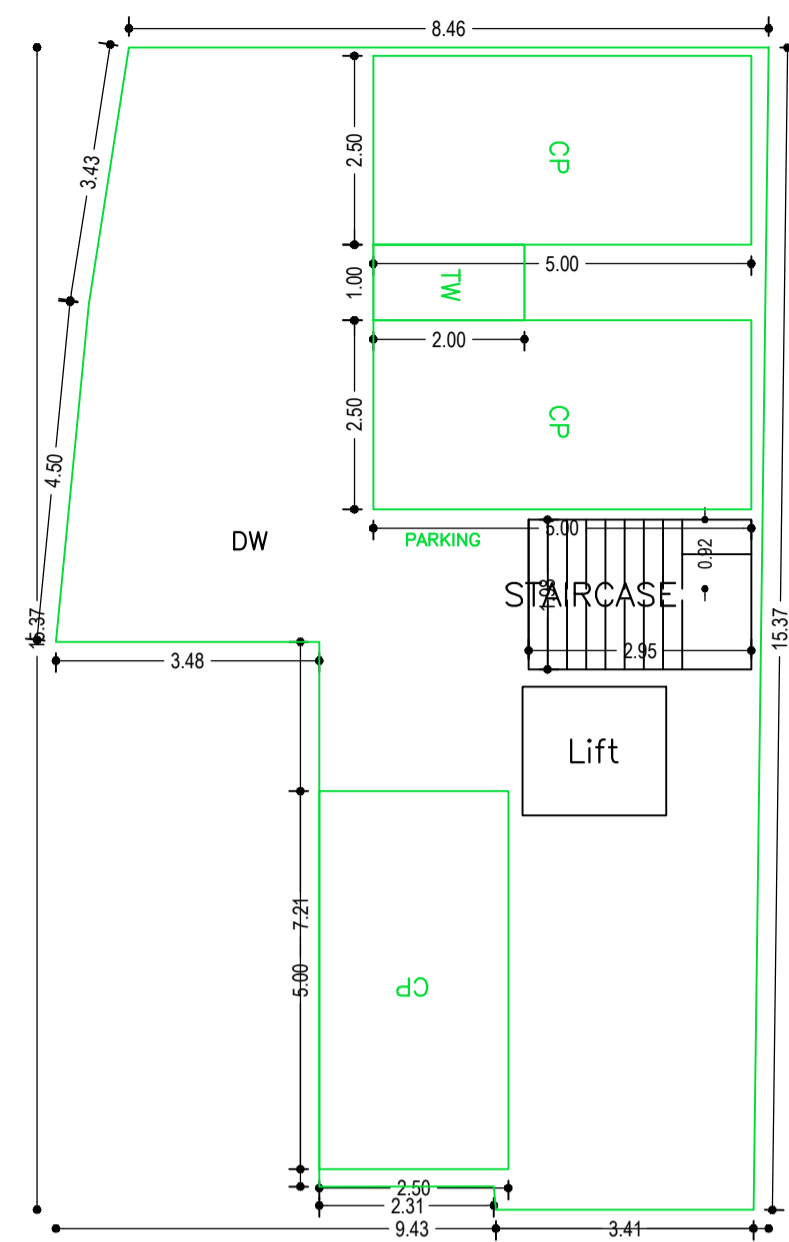


BASEMENT FLOOR PLAN
(SCALE 1:100)

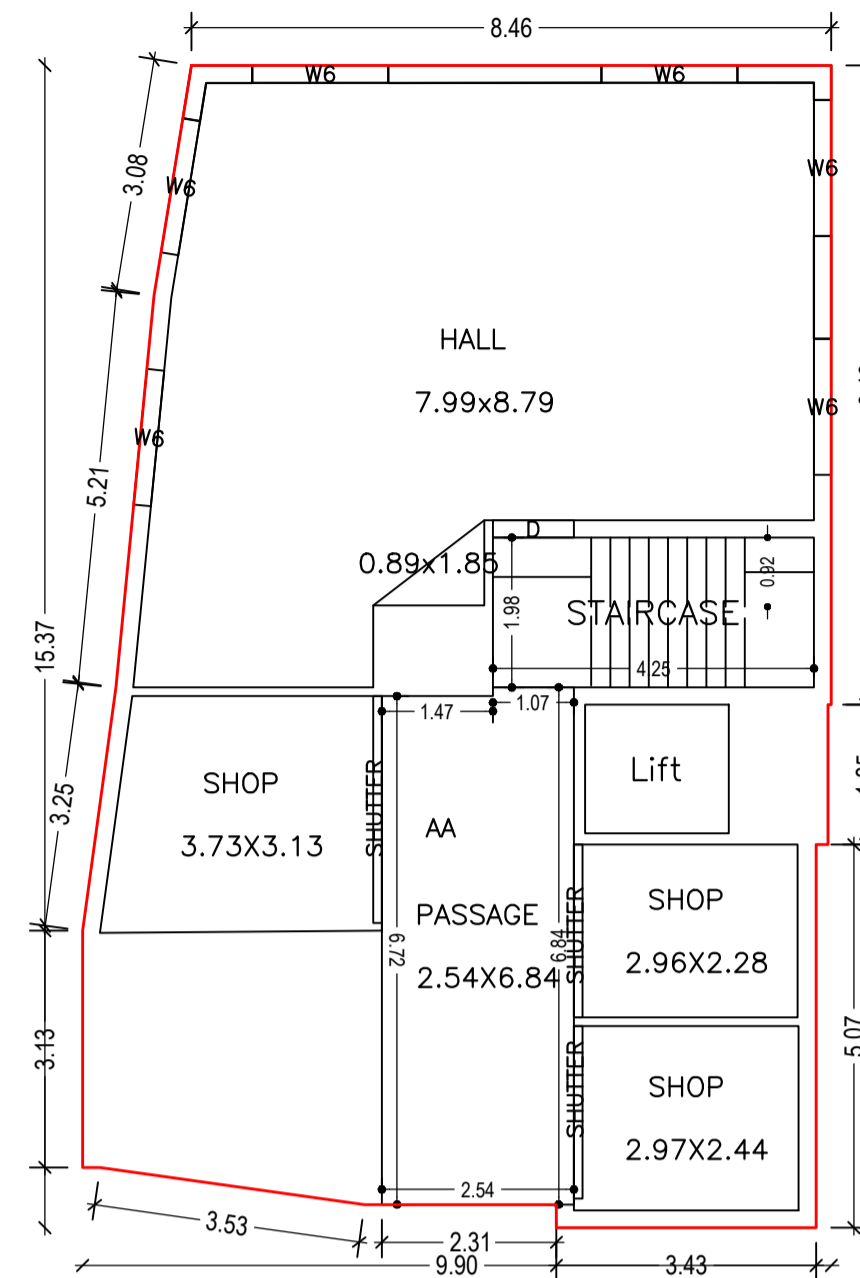


GROUND FLOOR PLAN
(Proposed)
(SCALE 1:100)

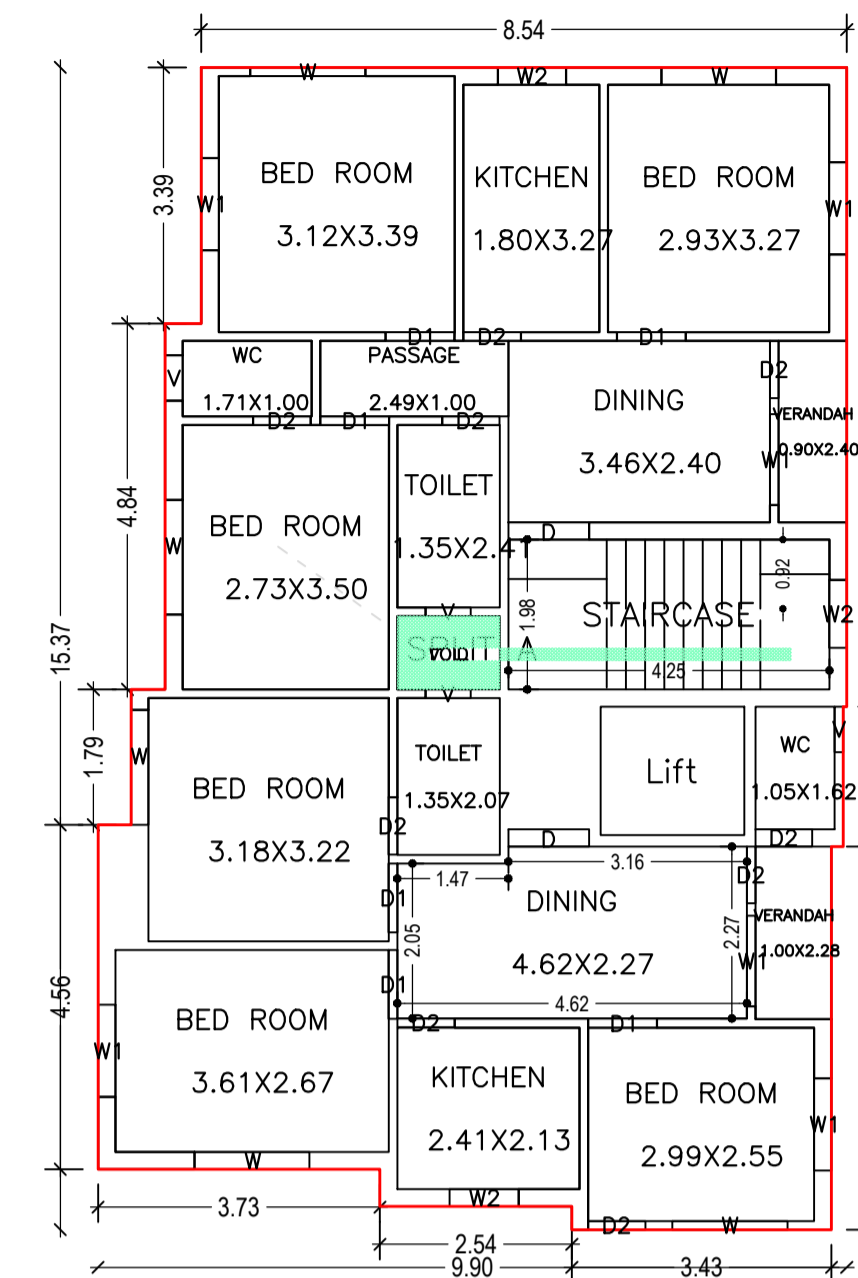


FIRST FLOOR PLAN
(Proposed)
(SCALE 1:100)

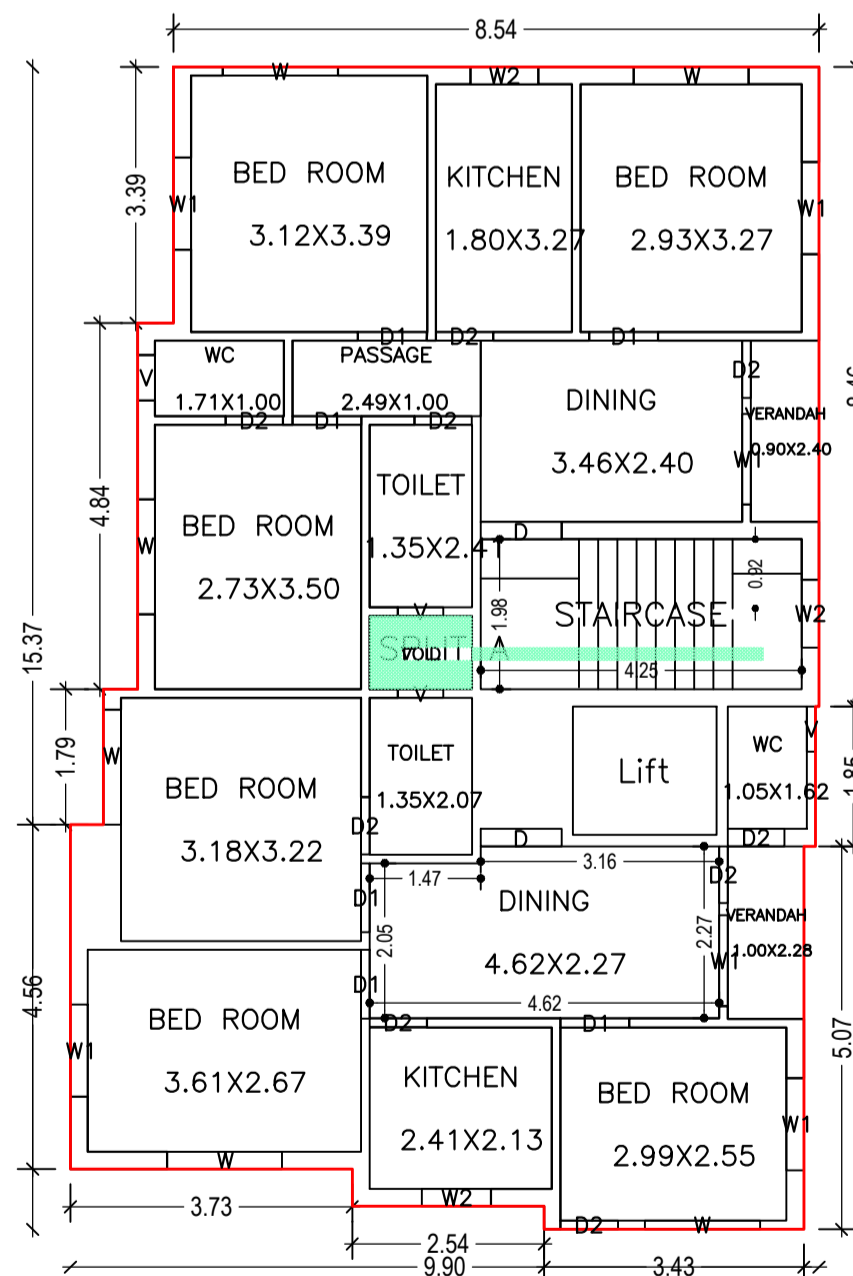

SECOND FLOOR PLAN
(Proposed)
(SCALE 1:100)

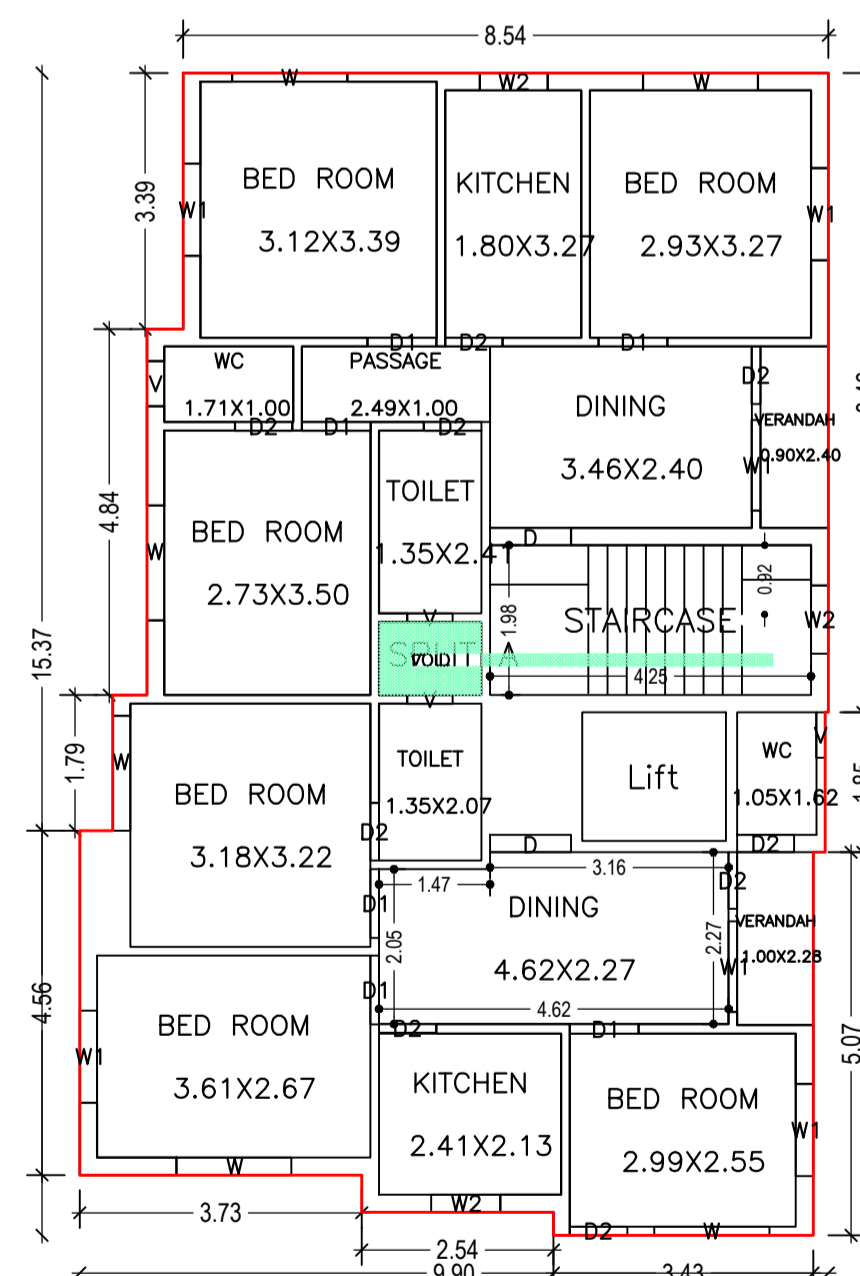

THIRD FLOOR PLAN
(Proposed)
(SCALE 1:100)

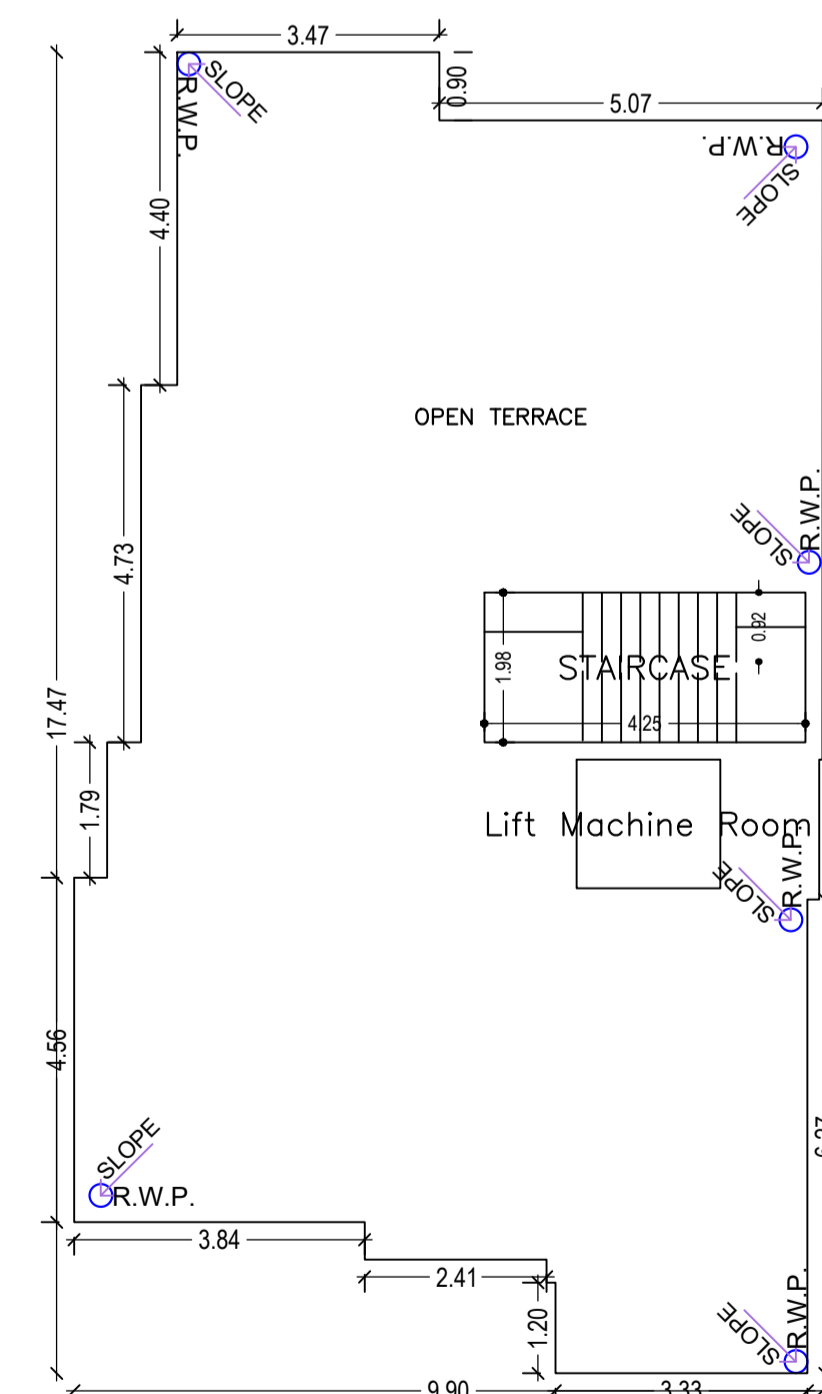

TERRACE FLOOR PLAN
(SCALE 1:100)

Building :A (NOOR JAHAN)

Floor Name	Total Built Up Area (Sq.mt.)	Deductions (Area in Sq.mt.)			Proposed FAR Area (Sq.mt.)		Add Area In FAR (Sq.mt.)	Total FAR Area (Sq.mt.)	Total Consumed Additional FAR Area (Sq.mt.)	Trmt (No.)
		Lift	Void	Parking	Resi.	Commercial				
Basement Floor	113.16	3.23	0.00	104.09	0.00	0.00	5.84	5.84	5.84	00
Ground Floor	140.32	0.00	0.00	0.00	0.00	140.32	0.00	140.32	140.32	01
First Floor	137.66	3.23	1.31	0.00	133.12	0.00	0.00	133.12	133.12	00
Second Floor	137.66	3.23	1.31	0.00	133.12	0.00	0.00	133.12	133.12	00
Third Floor	137.66	3.23	1.31	0.00	133.12	0.00	0.00	133.12	133.12	00
Terrace Floor	0.00	0.00	0.00	0.00	0.00	0.00	0.00	0.00	0.00	00
Total :	666.46	12.92	3.93	104.09	399.36	140.32	5.84	545.52	545.52	02
Total Number of Same Buildings :	1									
Total :	666.46	12.92	3.93	104.09	399.36	140.32	5.84	545.52	545.52	02

SCHEDULE OF DOOR:

BUILDING NAME	NAME	LENGTH	HEIGHT	NOS
A (NOOR JAHAN)	D2	0.75	2.10	06
A (NOOR JAHAN)	D2	0.76	2.10	21
A (NOOR JAHAN)	D1	0.91	2.10	18
A (NOOR JAHAN)	D	1.07	2.10	07
A (NOOR JAHAN)	SHUTTER	2.28	2.10	02
A (NOOR JAHAN)	SHUTTER	3.00	2.10	01

SCHEDULE OF WINDOW/VENTILATION:

BUILDING NAME	NAME	LENGTH	HEIGHT	NOS
A (NOOR JAHAN)	V	0.60	0.60	12
A (NOOR JAHAN)	W2	0.90	1.20	06
A (NOOR JAHAN)	W2	0.91	1.20	03
A (NOOR JAHAN)	W1	1.20	1.20	06
A (NOOR JAHAN)	W1	1.22	1.20	12
A (NOOR JAHAN)	W	1.52	1.20	18
A (NOOR JAHAN)	W6	1.80	1.20	06









UnitBUA Table for Building :A (NOOR JAHAN)

FLOOR	Name	UnitBUA Type	UnitBUA Area	Carpet Area	No. of Rooms	No. of Tenement
GROUND FLOOR PLAN	AA	SHOP	137.09	135.48	5	1
FIRST FLOOR PLAN	SPLIT A	FLAT	399.36	375.72	17	1
SECOND FLOOR PLAN	SPLIT A	FLAT	0.00	0.00	17	0
THIRD FLOOR PLAN	SPLIT A	FLAT	0.00	0.00	17	0
Total:	-	-	536.45	511.20	56	2

LTP NAME AND SIGNATURE	STRUCTURAL ENG'S NAME AND SIGNATURE	BUILDER NAME AND SIGNATURE	DIGITAL SIGNATURE
GAURI SHANKAR SAHU MNAC/ENG/0025/2017			



Proposal Basic Information	
Proposal File No	MNAC/BI/0030/W08/2020
Owner Name	NOOR JAHAN
Khata No	139
Plot No	2746
Village Name	Pardih
Use	Mixed
SubUse	Resi+Comm

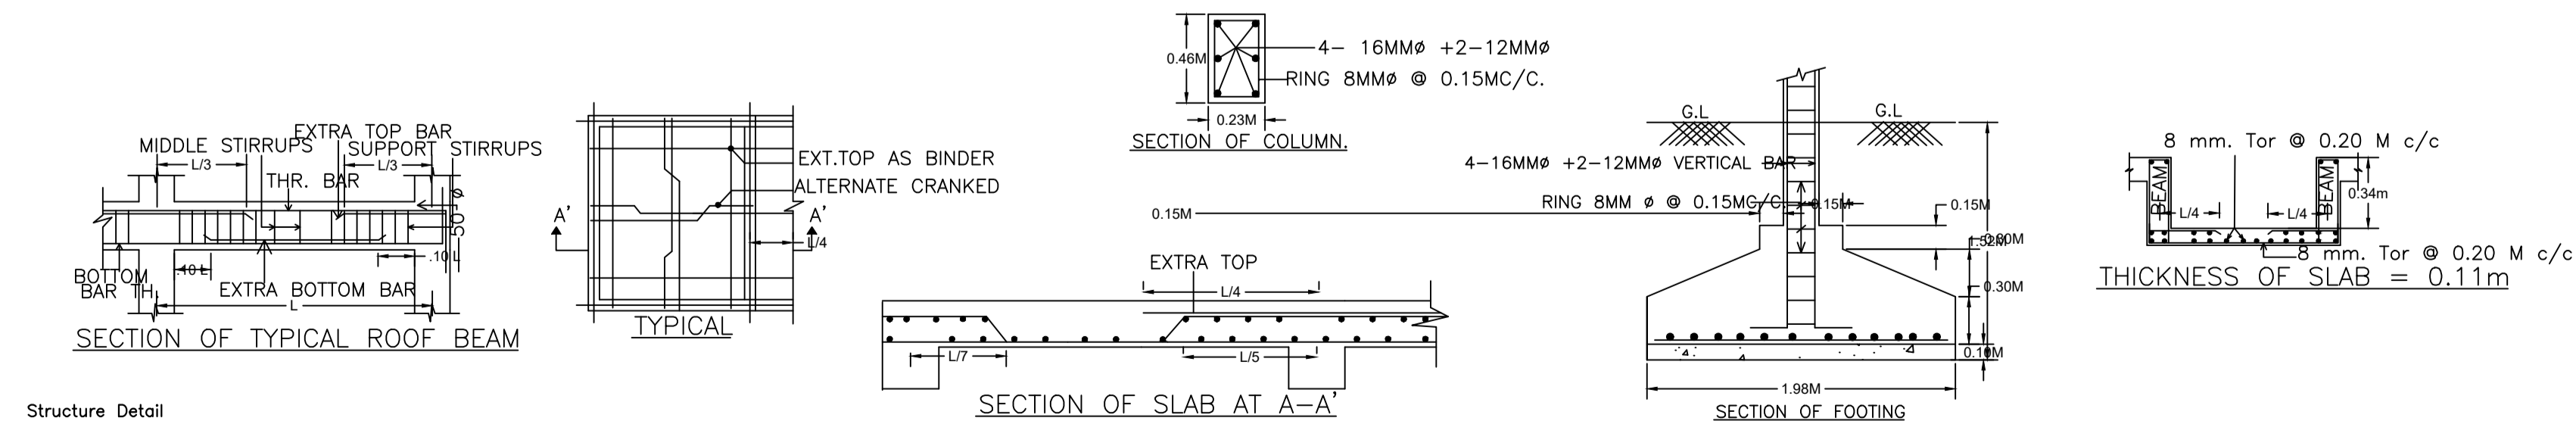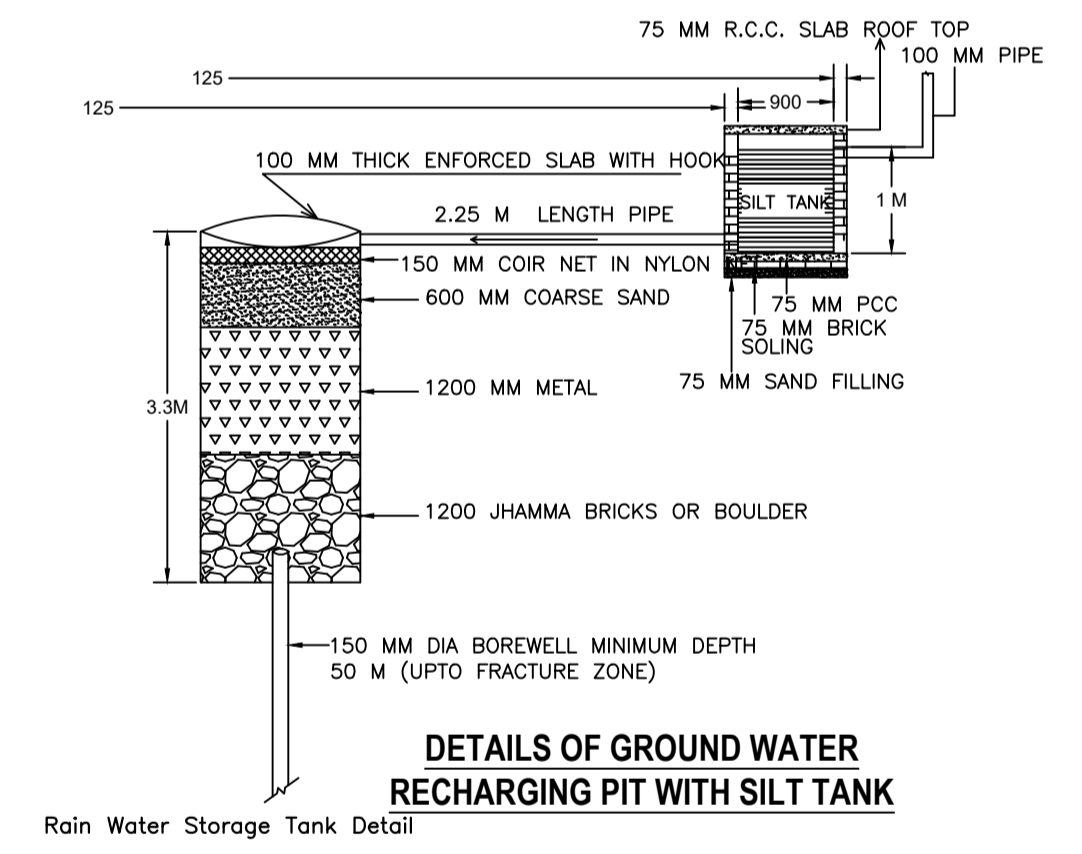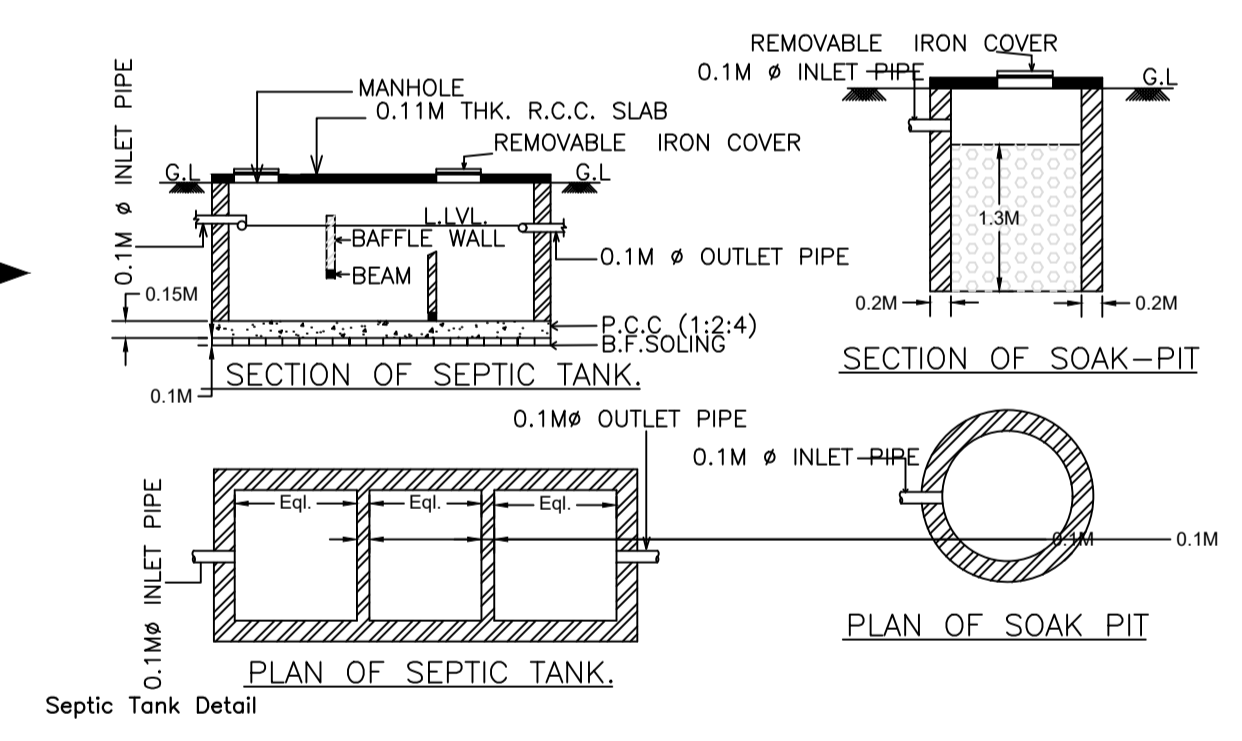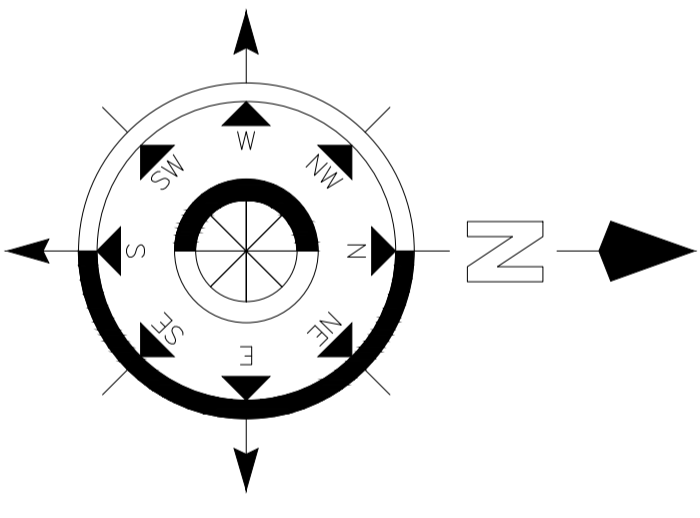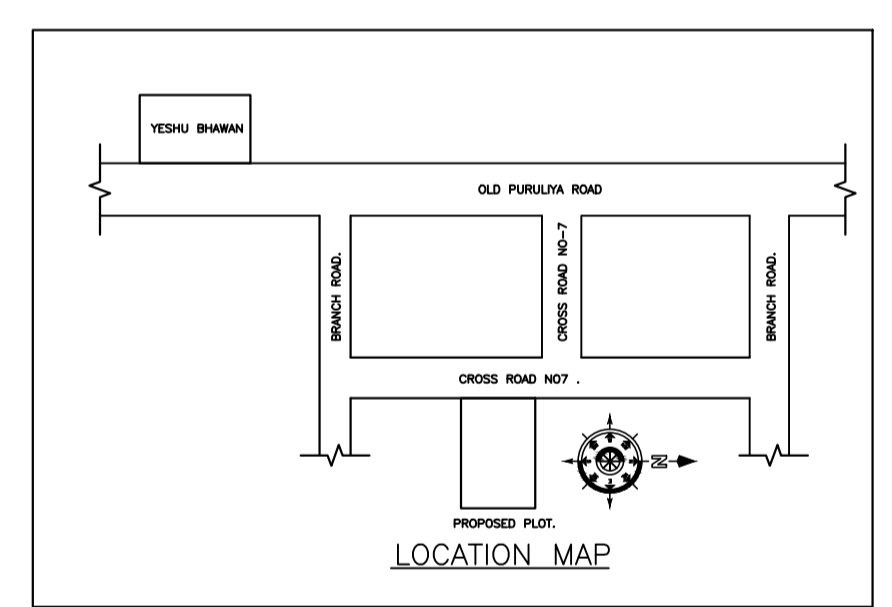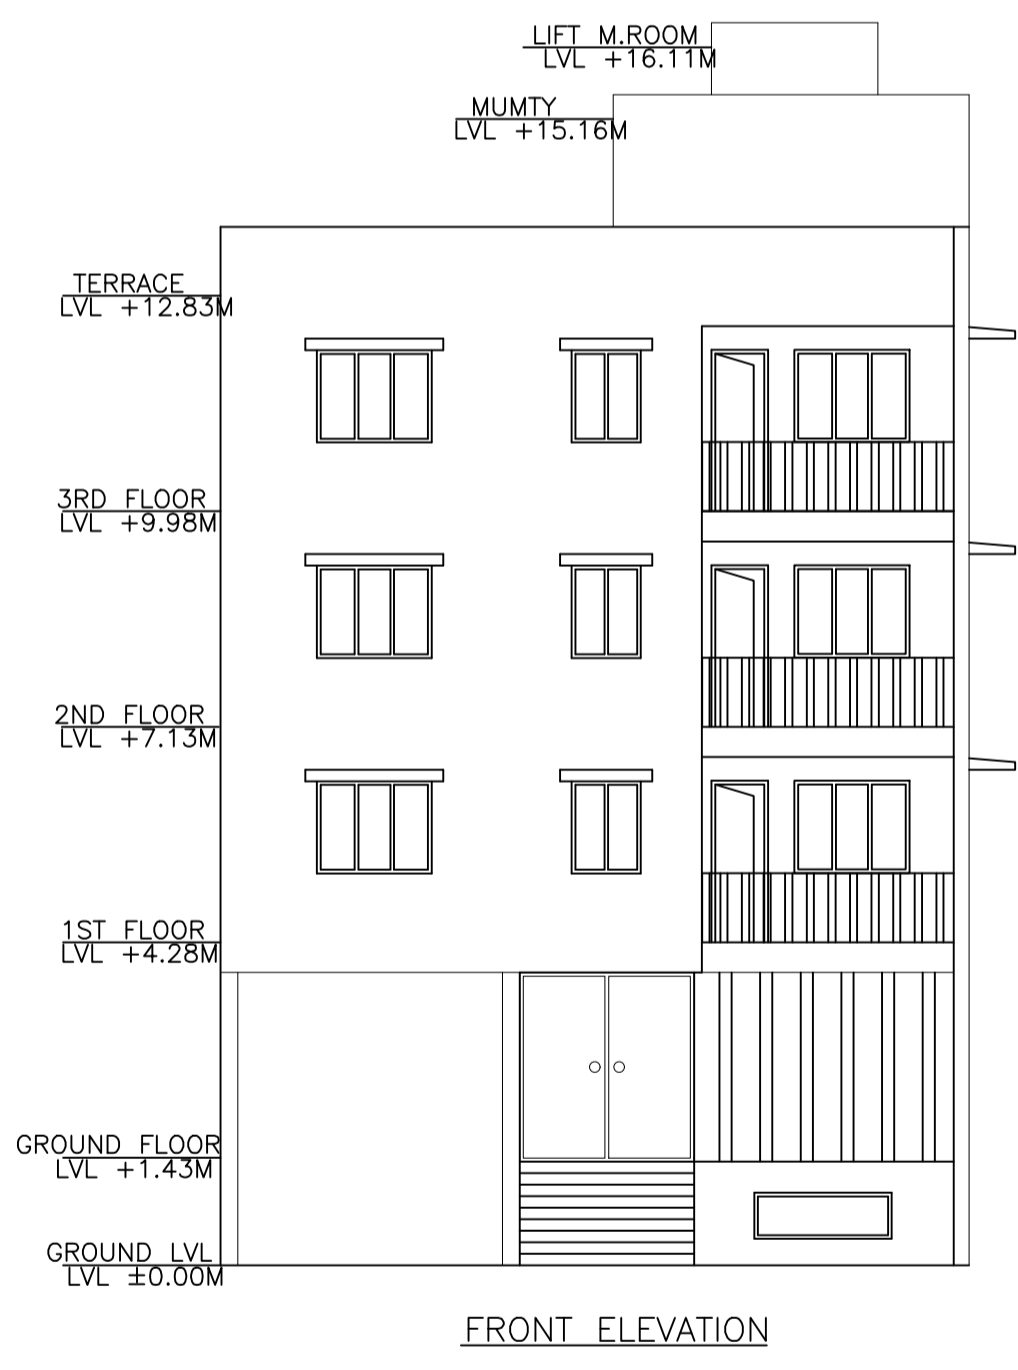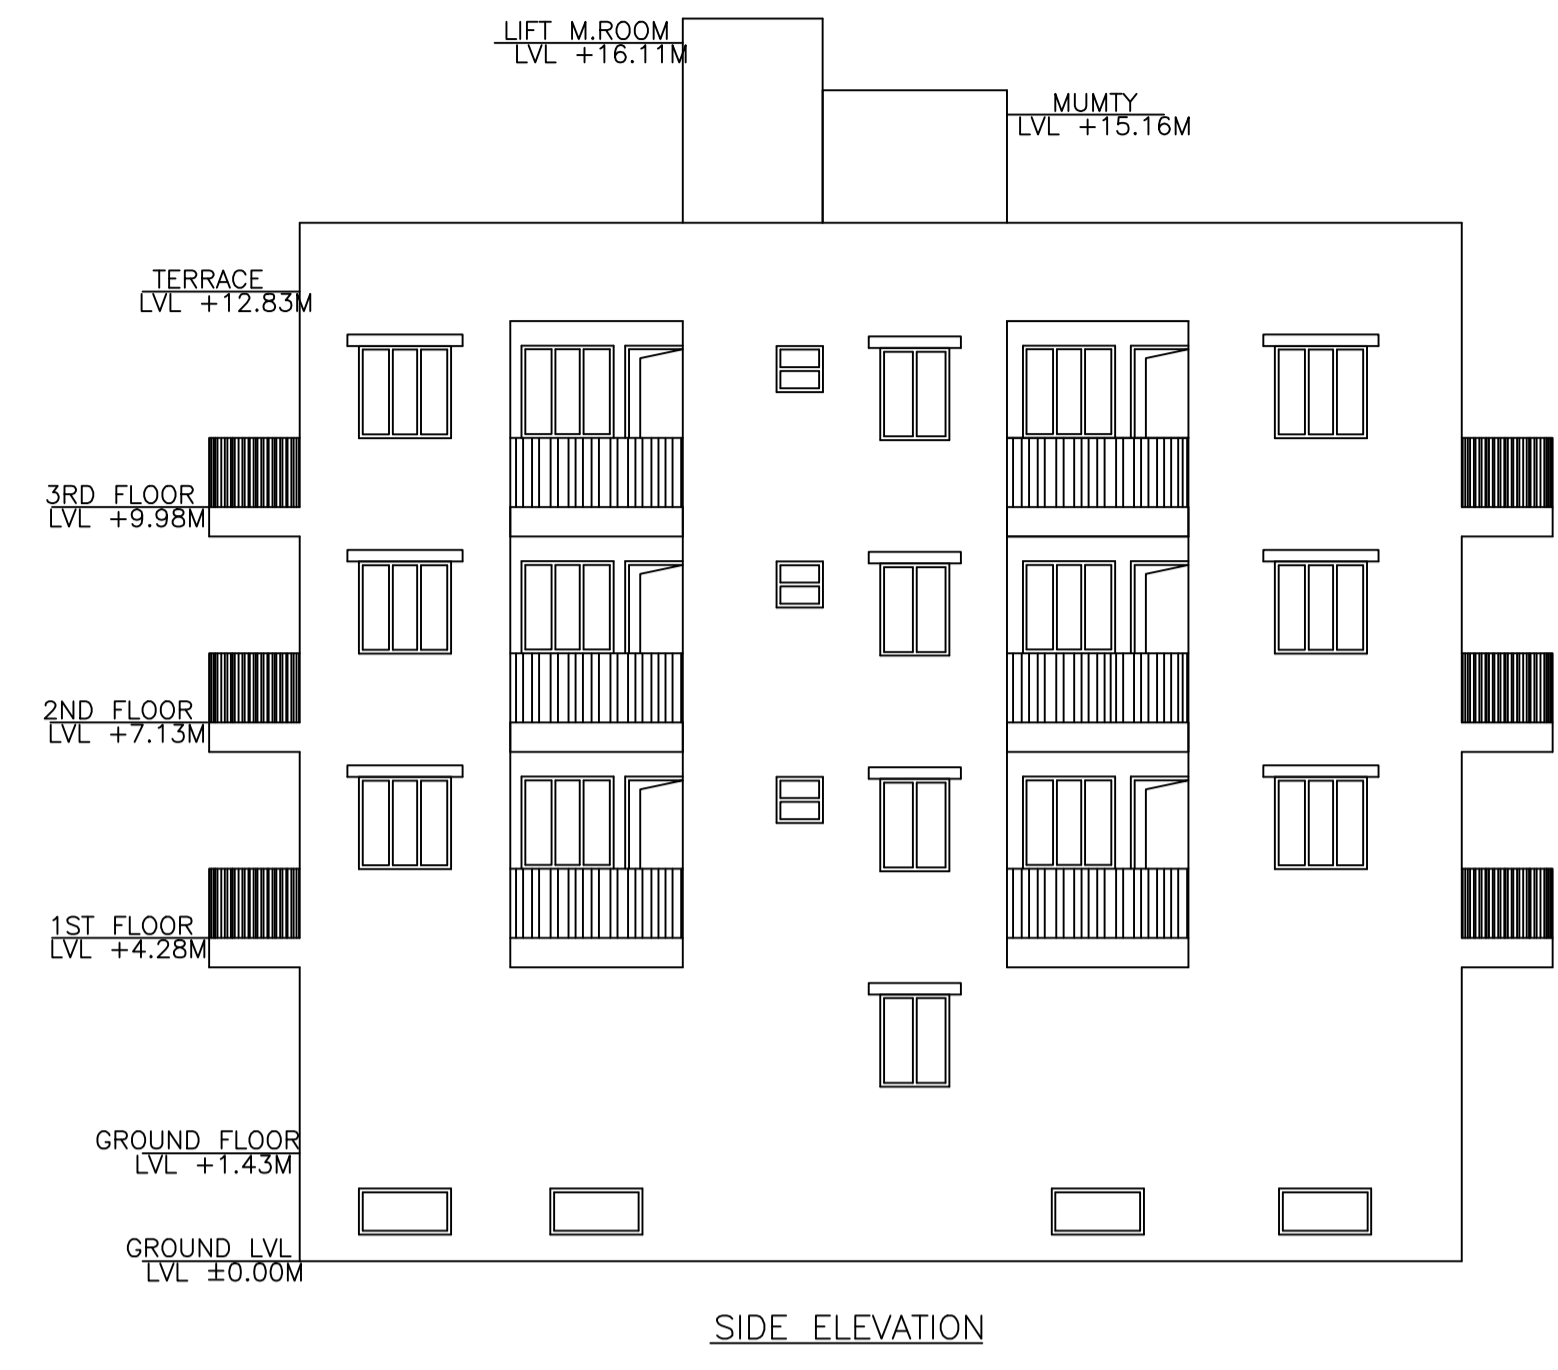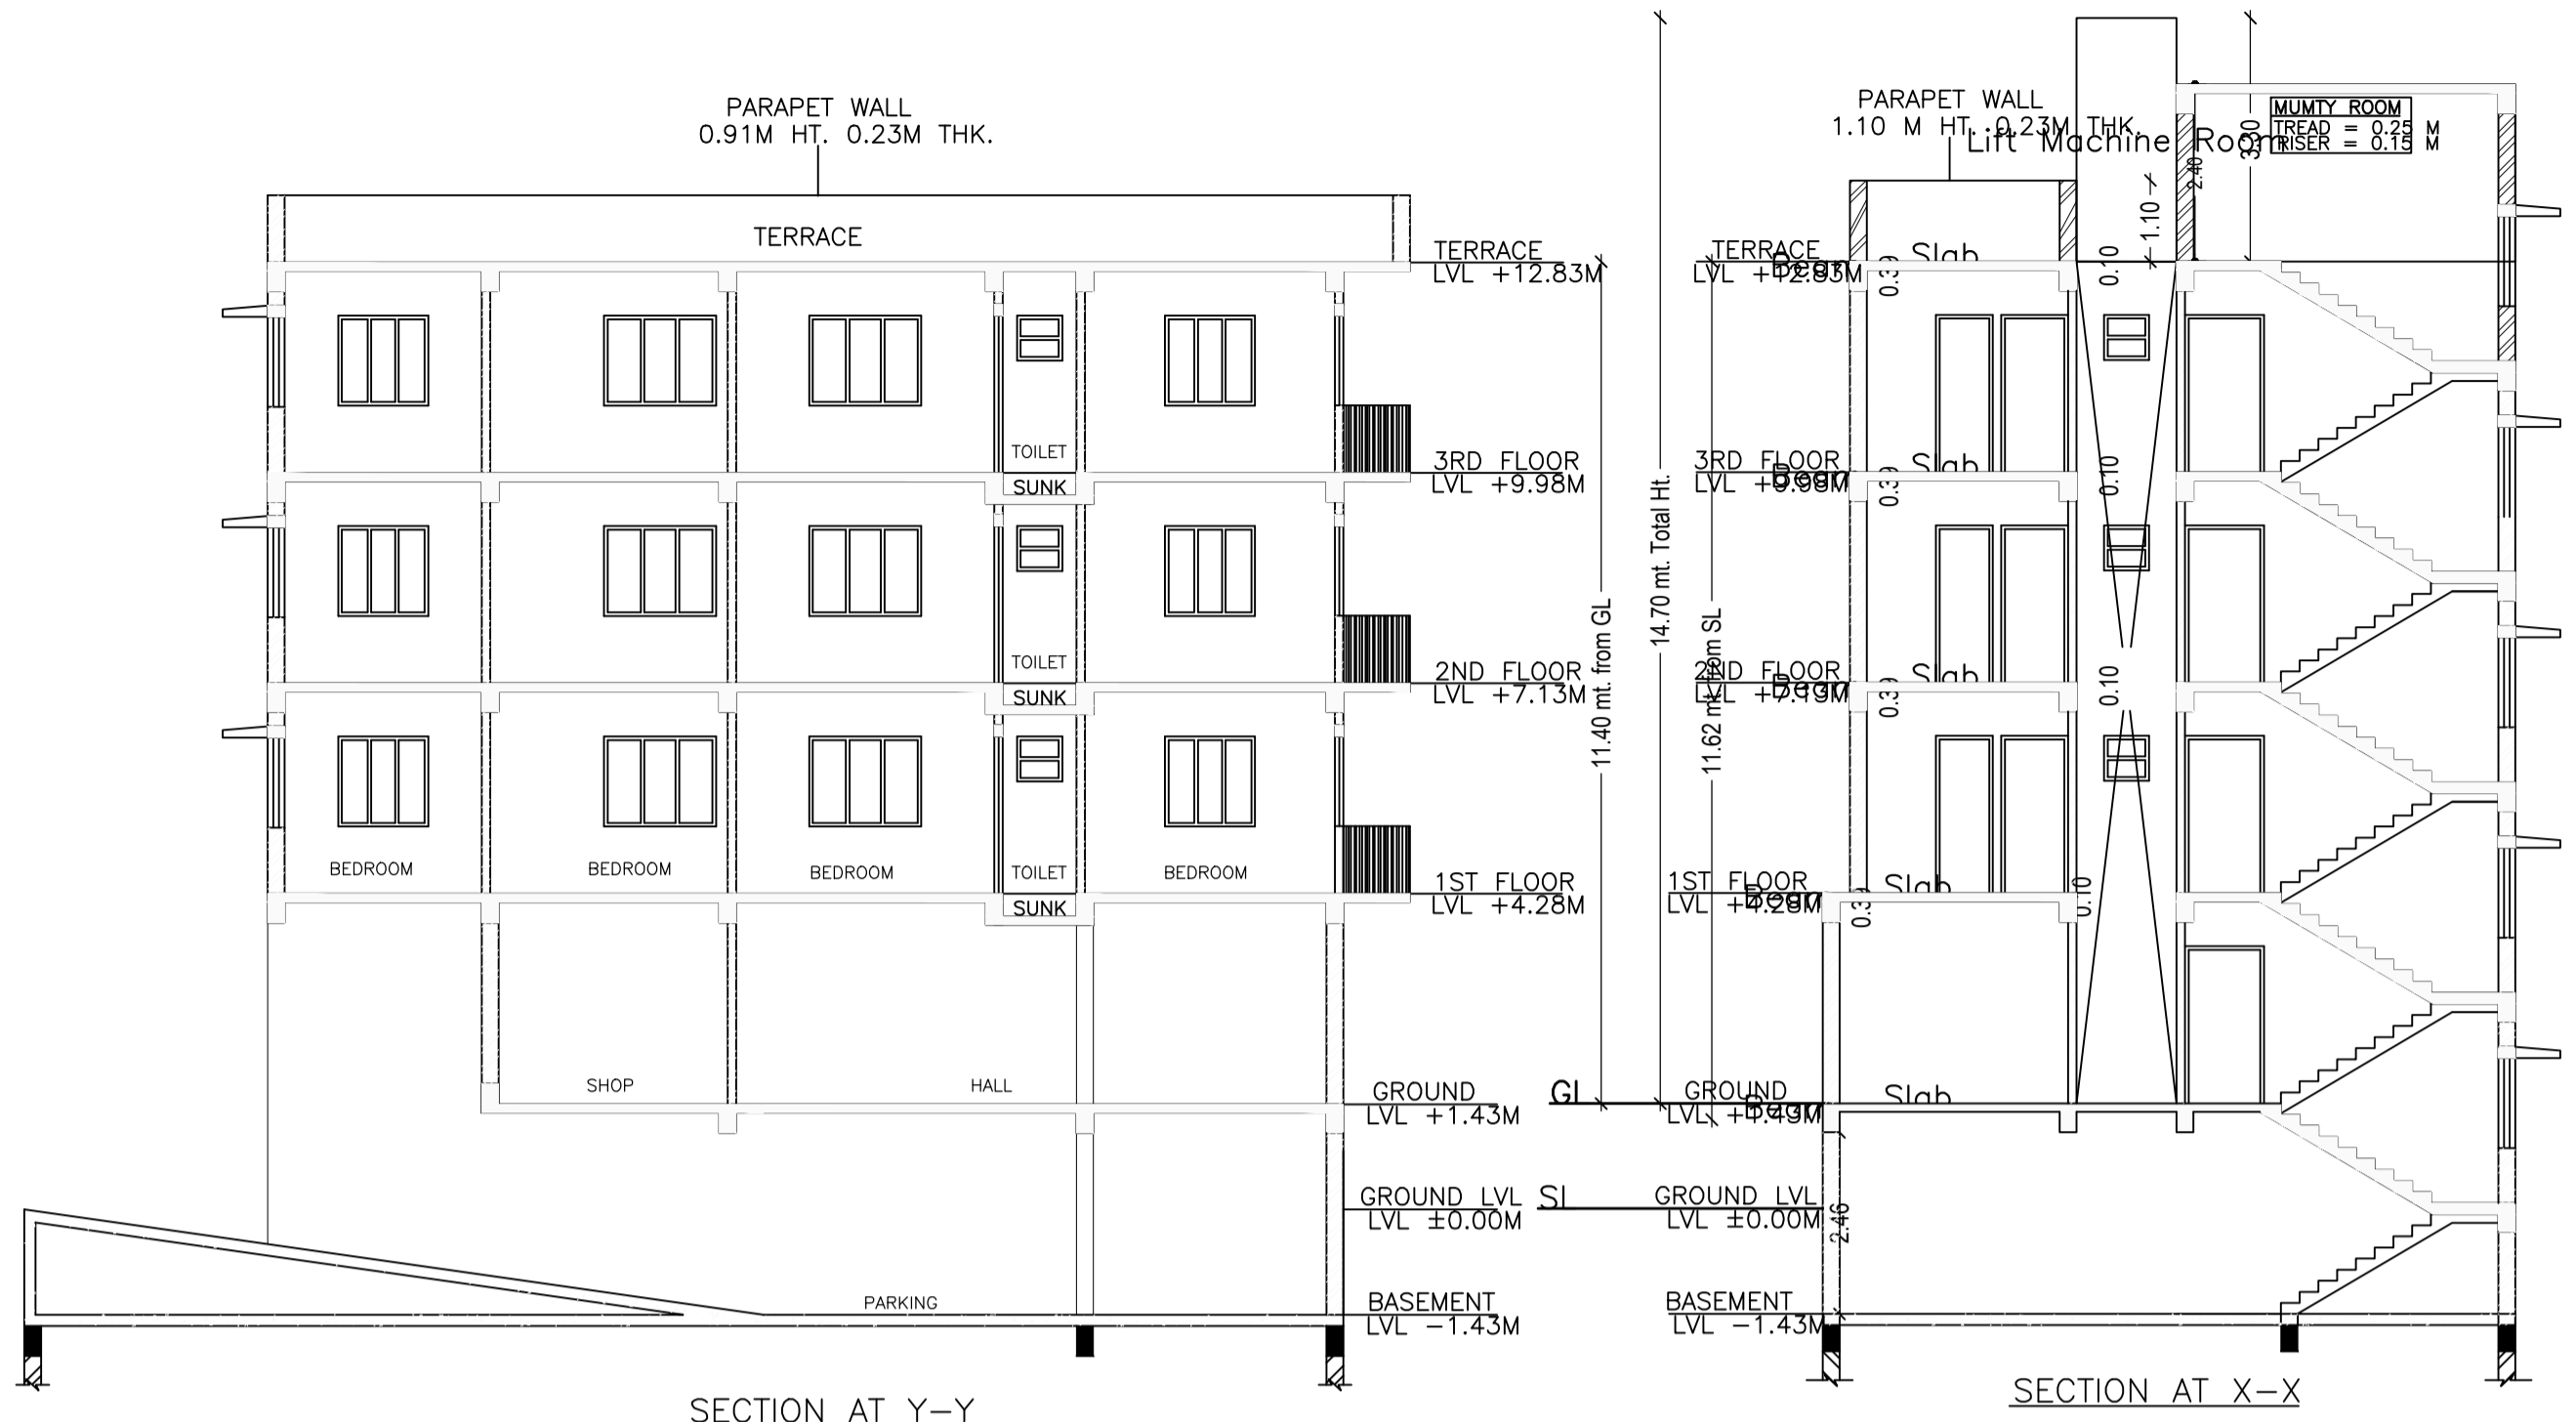

LTP NAME AND SIGNATURE	STRUCTURAL ENG'S NAME AND SIGNATURE	BUILDER NAME AND SIGNATURE	DIGITAL SIGNATURE
GAURI SHANKAR SAHU MNAC/ENG/0025/2017			