

- GENERAL NOTES:**
1. ALL DIMENSIONS ARE UNFINISHED DIMENSIONS UNLESS OTHERWISE SPECIFIED.
 2. ALL DIMENSIONS ARE IN MM.
 3. ALL EXTERNAL WALLS ARE 200 THK & INTERNAL WALLS ARE 100THK.
 4. THIS DRAWING SHALL BE READ IN CONJUNCTION WITH DETAILS, LARGE SCALE DRAWINGS, STRUCTURAL, ELECTRICAL AND OTHER RELEVANT DRAWINGS.
 5. DISCREPANCIES IF ANY SHOULD BE BROUGHT TO THE NOTICE OF THE ARCHITECT BEFORE THE EXECUTION OF WORK.
 6. DETAIL DRAWINGS SHALL SUPERSEDE SMALLER SCALE DRAWINGS.
 7. CONTRACTOR TO CHECK & VERIFY ALL DIMENSIONS BEFORE EXECUTION OF THE WORK.

DOOR & WINDOW SCHEDULE:

MARK	WIDTH	HEIGHT	UNTEL	REMARKS
W1	2500	2150	2450	
W1A	1800	2150	2450	
W2	1500	2150	2450	
W3	1200	1550	2450	
W4	600	1550	2450	
W5	600	1250	2450	
W6	900	1400	2450	
V	1200	750	BEAM BOTTOM	

	WIDTH	HEIGHT	UNTEL	REMARKS
D1	1100	2150	2150	
D2	900	2150	2150	
D3	750	2450	2150	
D4	1800	2450	2450	
D5	1200	2150	2150	
DW	750x900	2150x1100	2150	

GLASS DOOR AS / VENDORS DETAIL

GD	1100	2150	2150	
FCD	2925	2450	2450	
SD1	2850	2450	2450	
SD2	2850	2450	2450	
SD3	1500	2450	2450	

APPLICANT'S SIGNATURE

ARCHITECT
SURAJIT SENGUPTA
 MNAC/ARC/0602/2021

ARCHITECT'S SIGNATURE

STRUCTURAL ENGINEER
SANJIV PAREKH
 MNAC/STU/0604/2021

CONSULTANT: ARCHITECT

PROJECT: Ecostation, BP - 7, 8th Floor, Sector V, Salt Lake, Kolkata - 700091, India
 email: projects@salientdesignstudio.com
 Tel: 033-23670979, 23679080/81
 www.salientdesignstudio.com

REVISIONS

NO.	DATE	ITEM

ARCHITECTURAL DRAWING

BASEMENT, LOWER GROUND & UPPER GROUND FLOOR


SCALE: 1:100

DATE: _____

DRAWN BY: _____


CHECKED BY: _____

DWG. NO.: _____

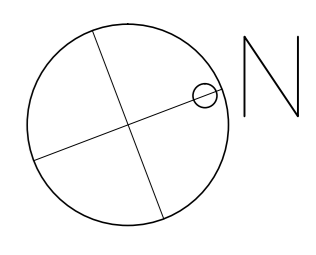


SANCTION DRAWINGS


THIS DRAWING IS THE PROPERTY AND COPYRIGHT OF SALIENT. IT SHALL NOT BE COPIED OR REPRODUCED IN ANY MANNER WHETHER AND SHALL BE USED ONLY FOR THE PROJECT ISSUED FOR. THIS DRAWING TO BE EXECUTED ON SITE SUBJECT TO THE APPROVAL OF COMPETENT AUTHORITY.

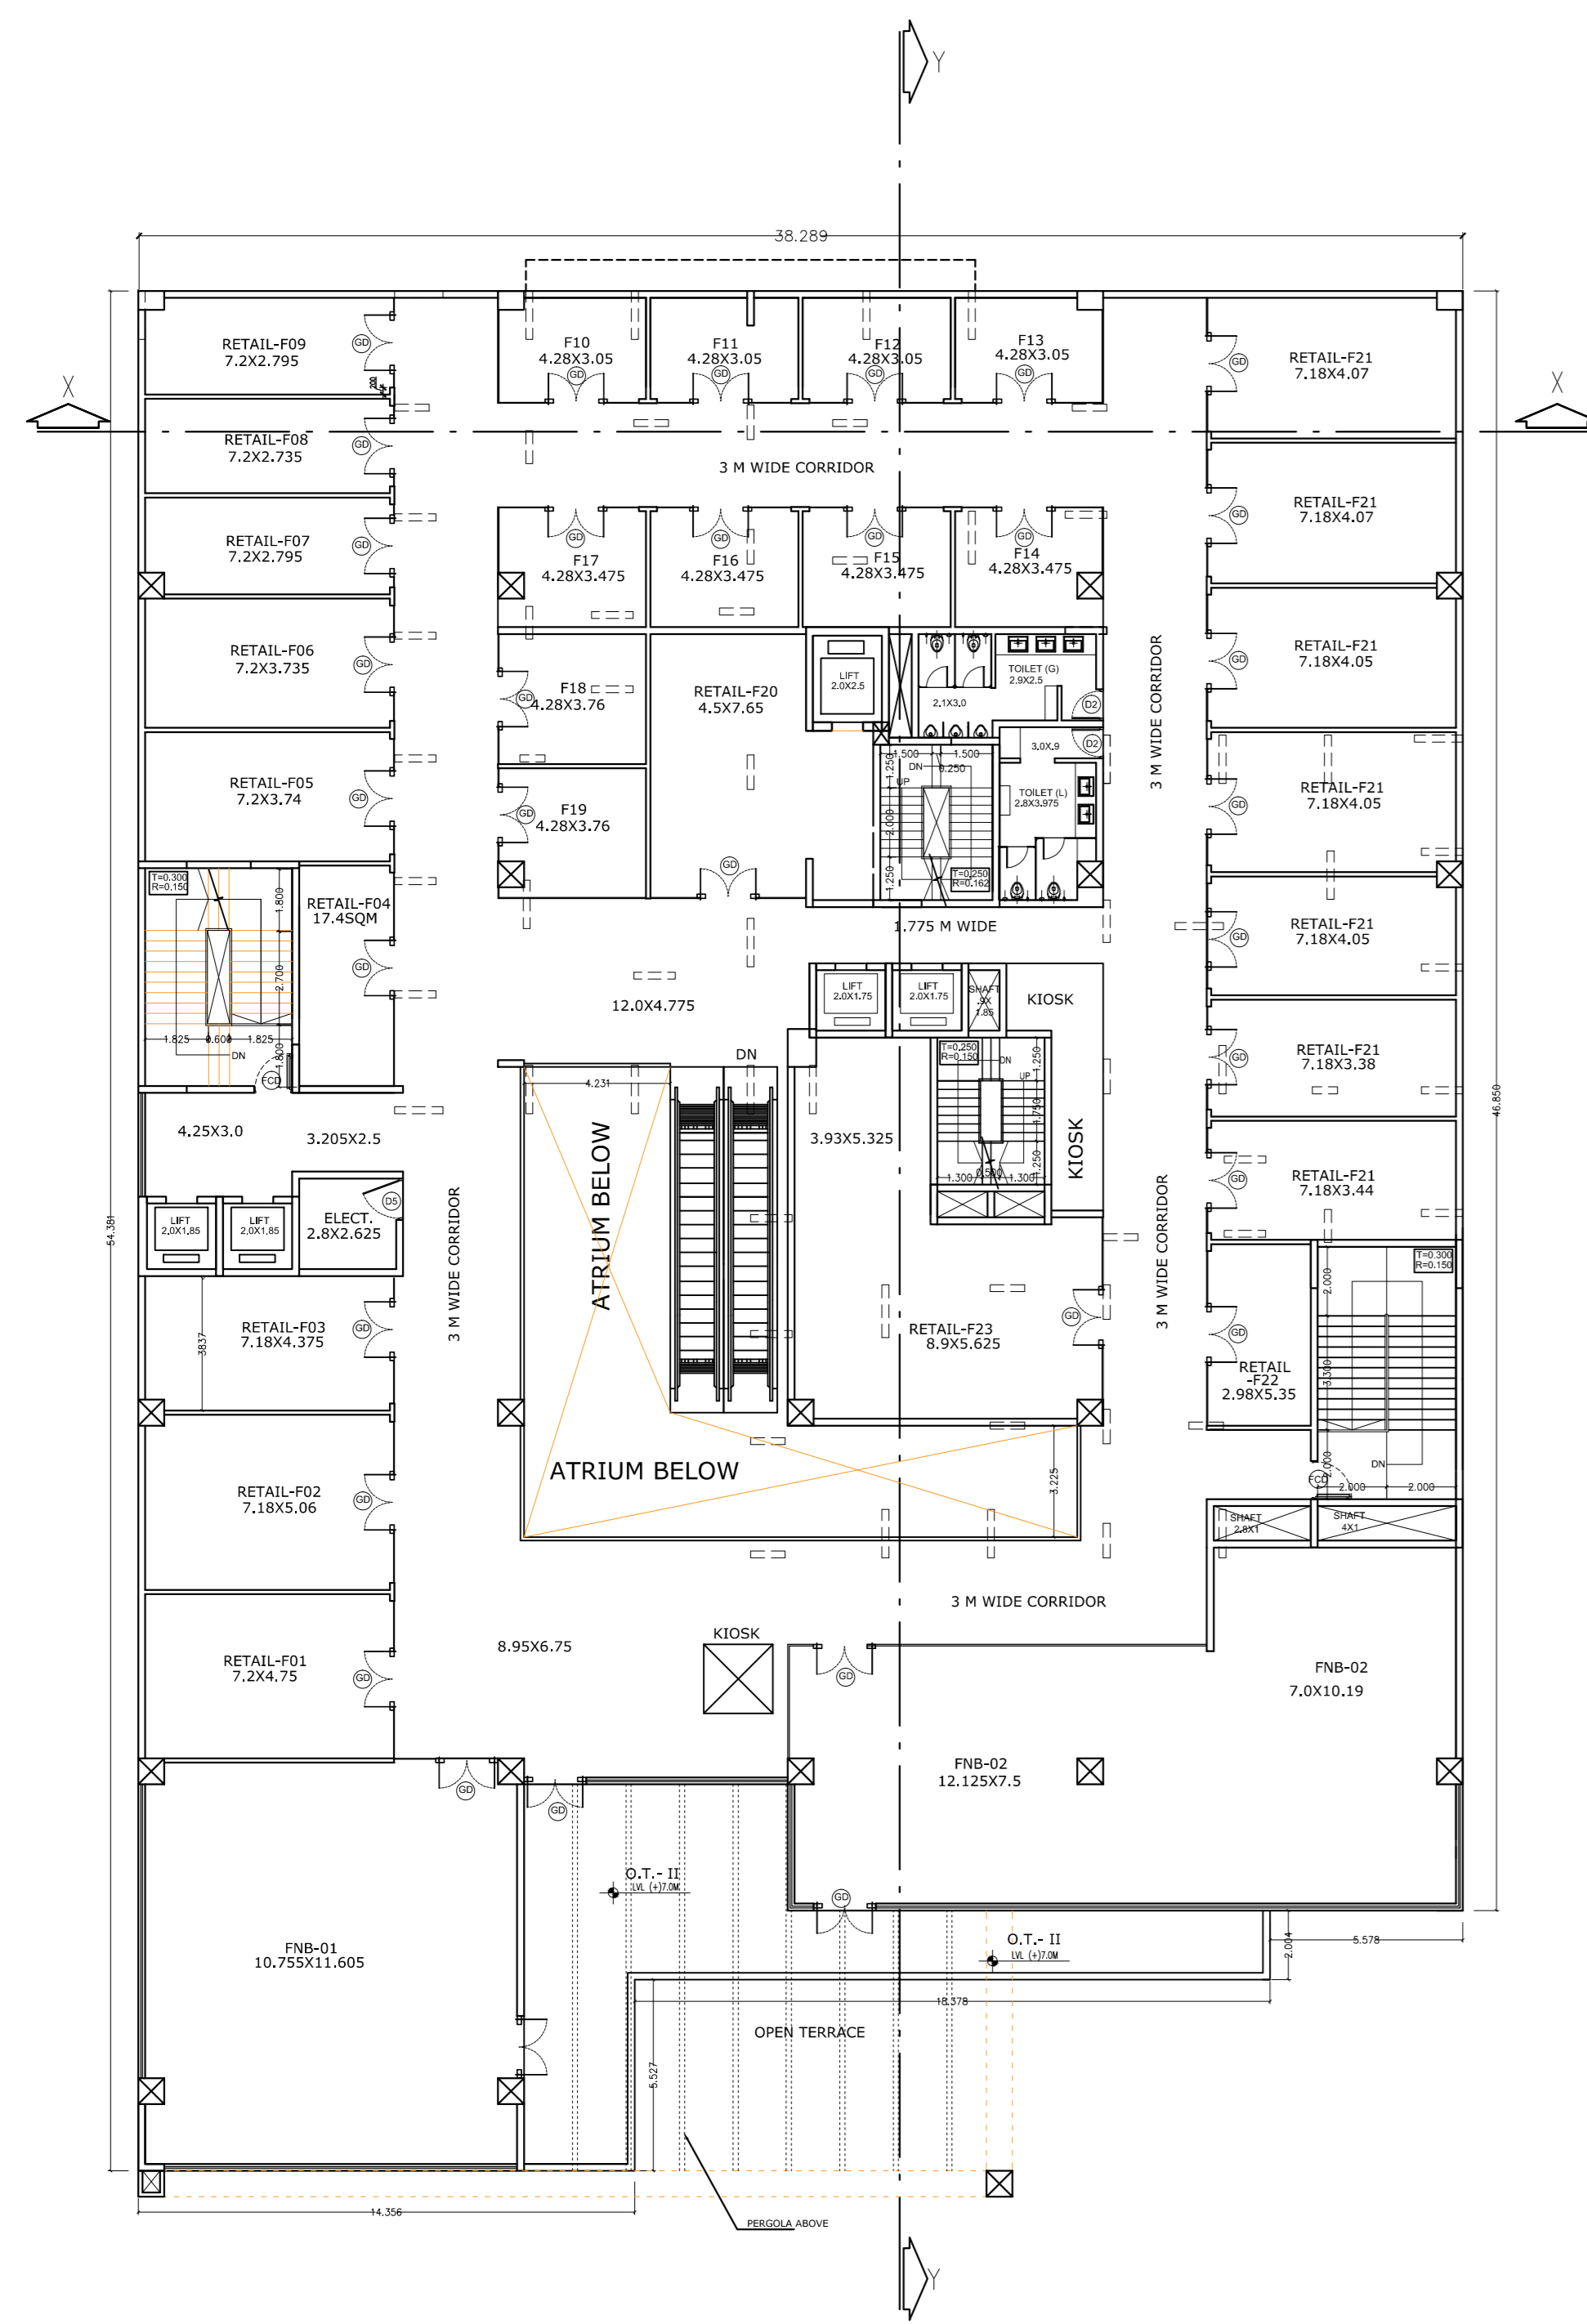


FIRST FLOOR PLAN (+7.0 M)

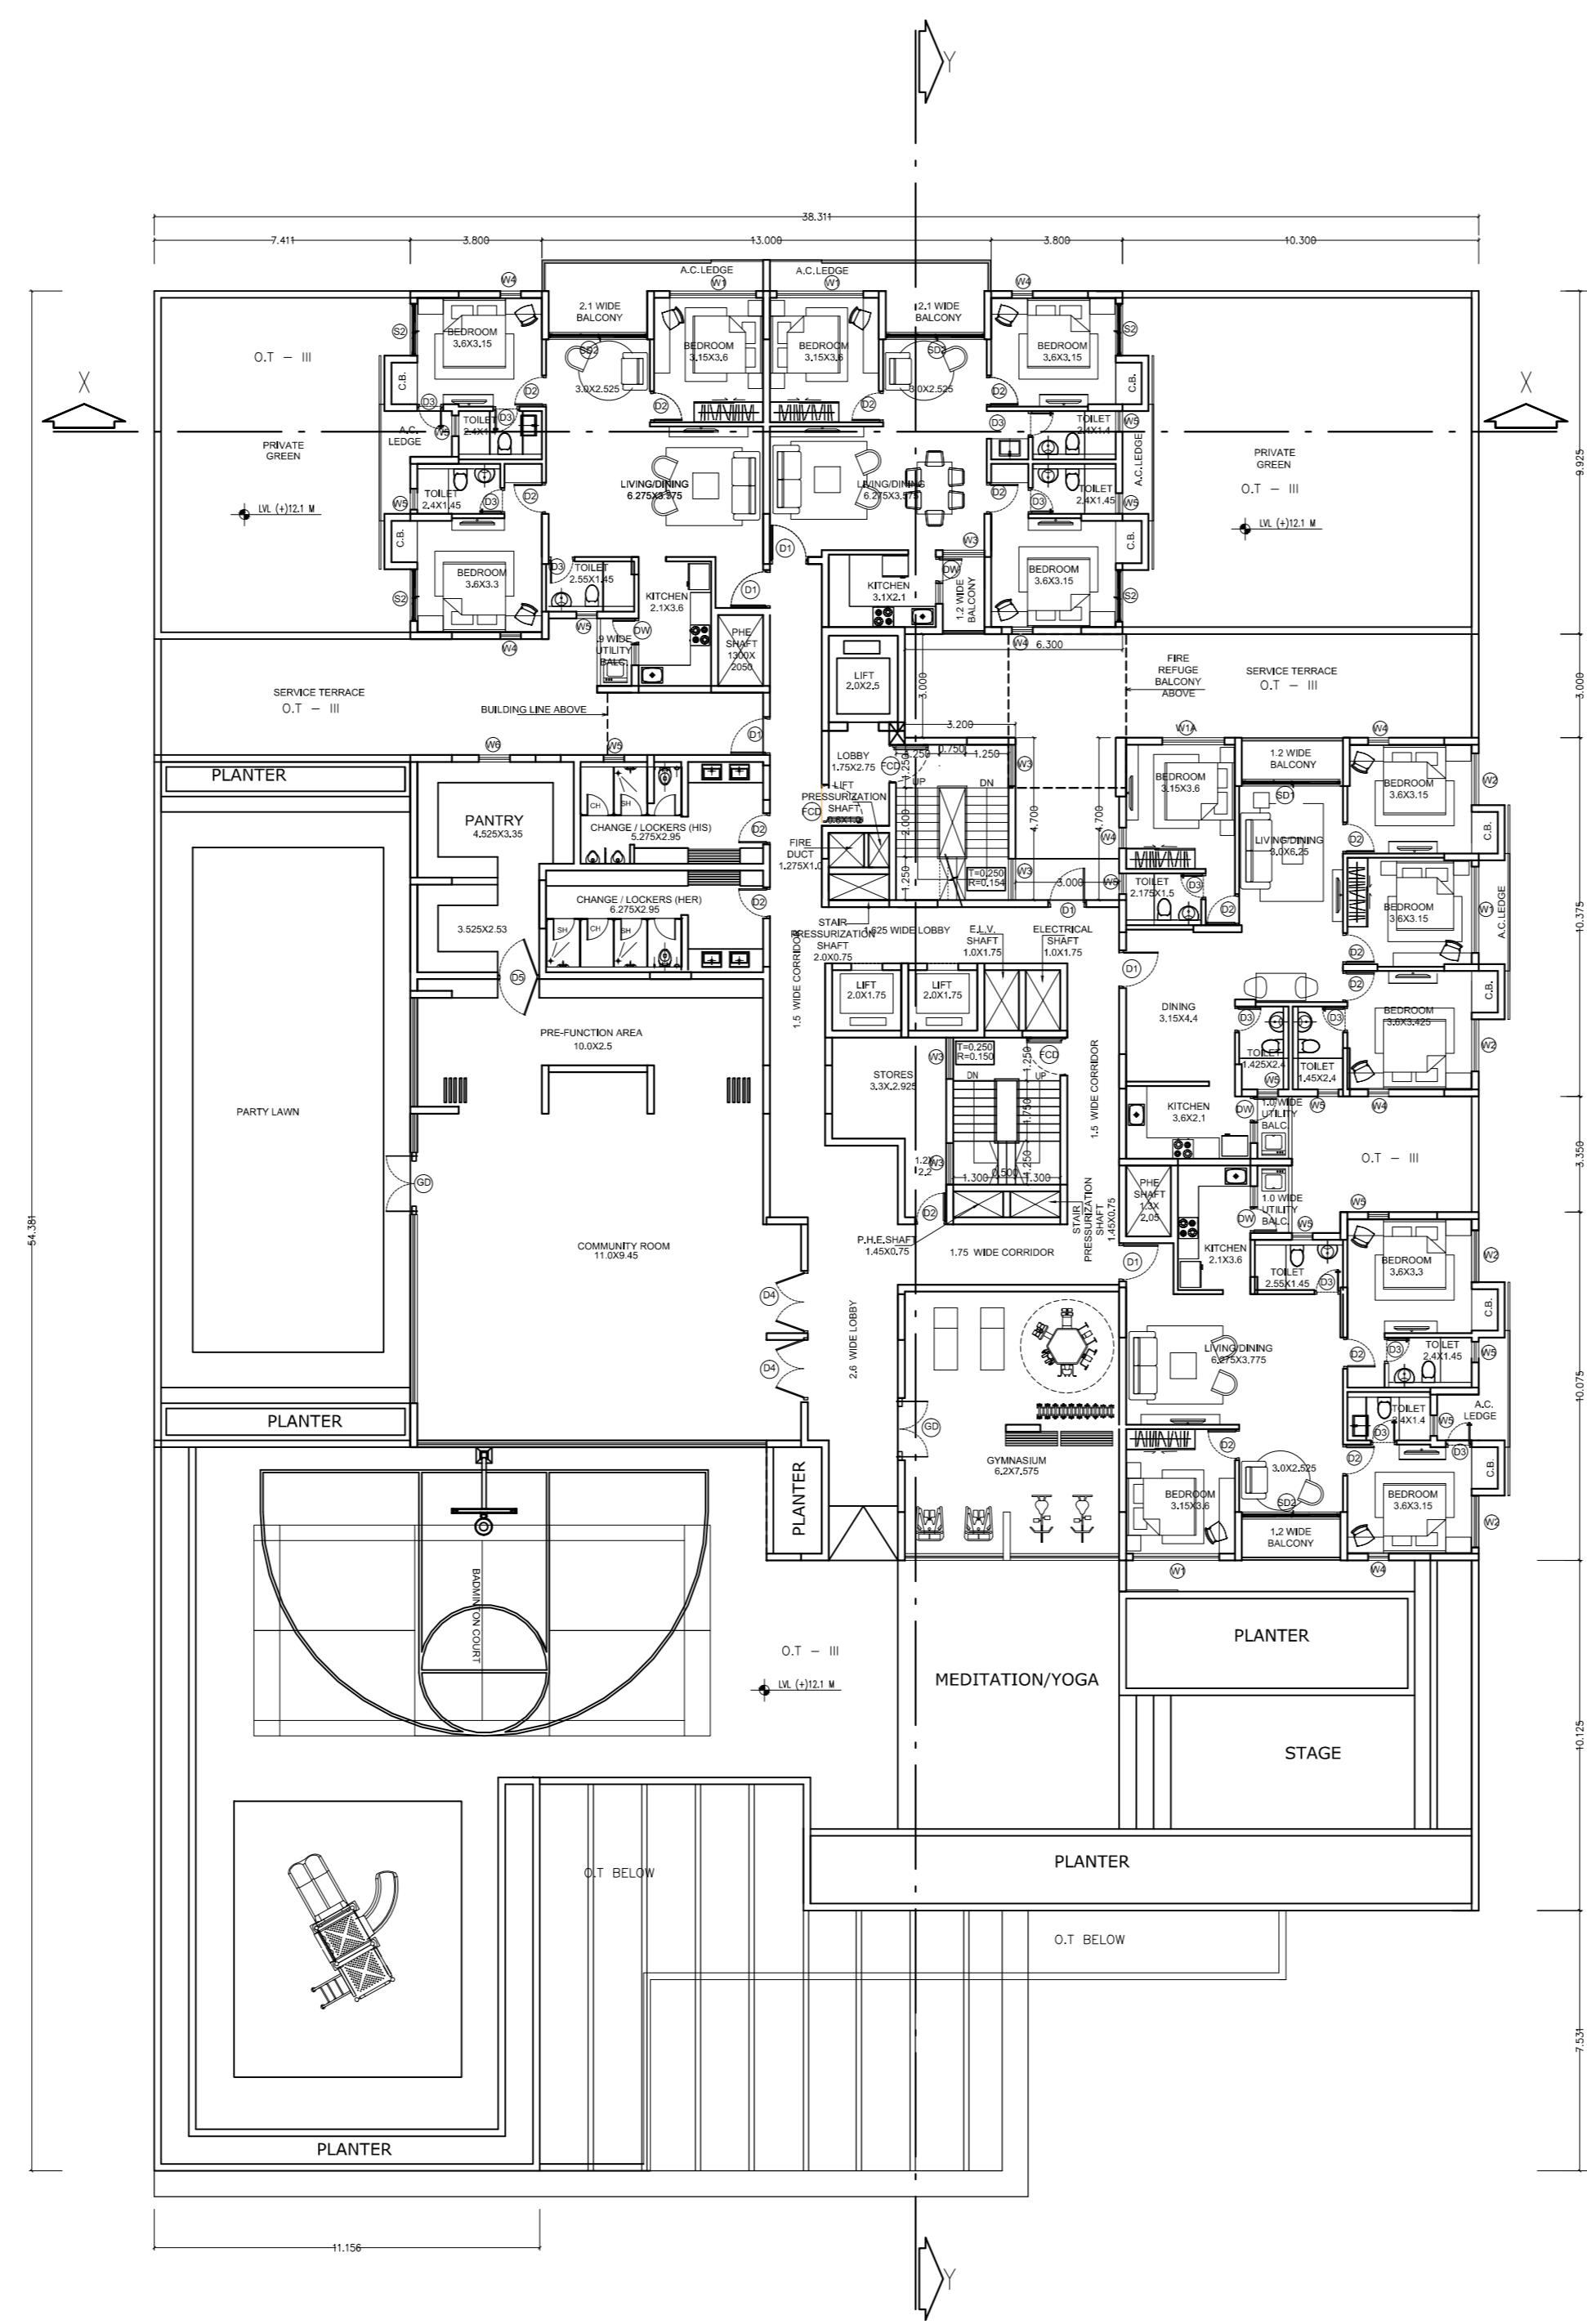


2ND FLOOR PLAN (+12.1 M)

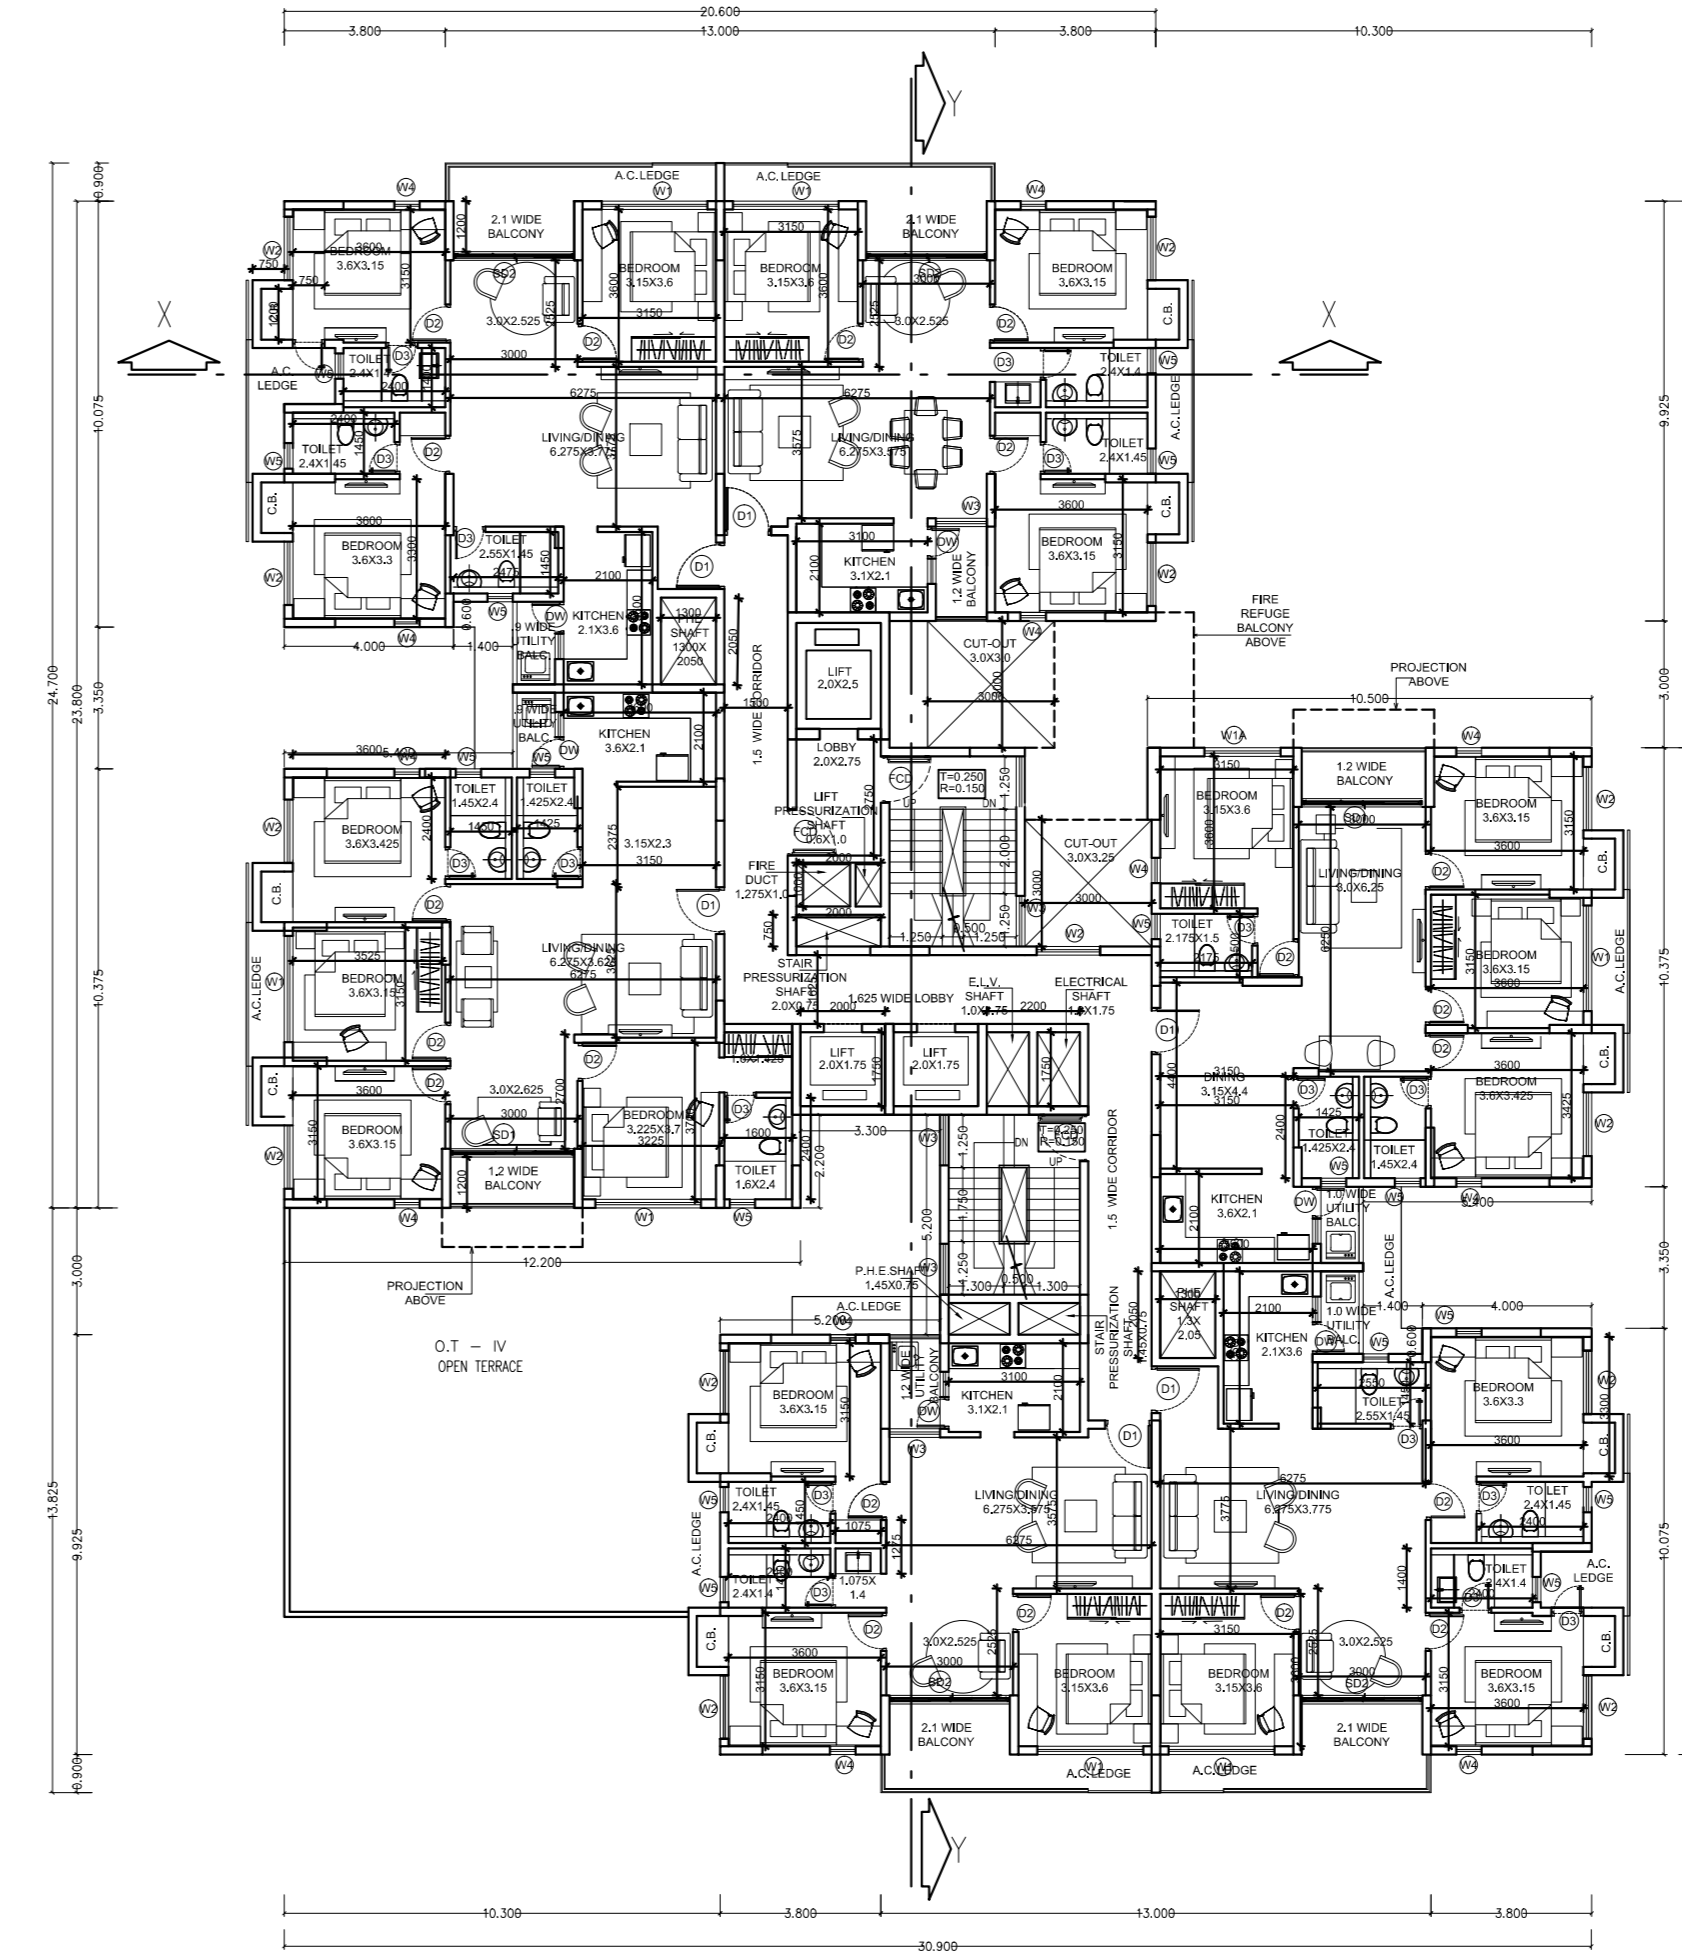


TYPICAL FLOOR PLAN
(3RD,4TH,5TH,7TH,8TH,9TH,
10TH,11TH & 12TH)

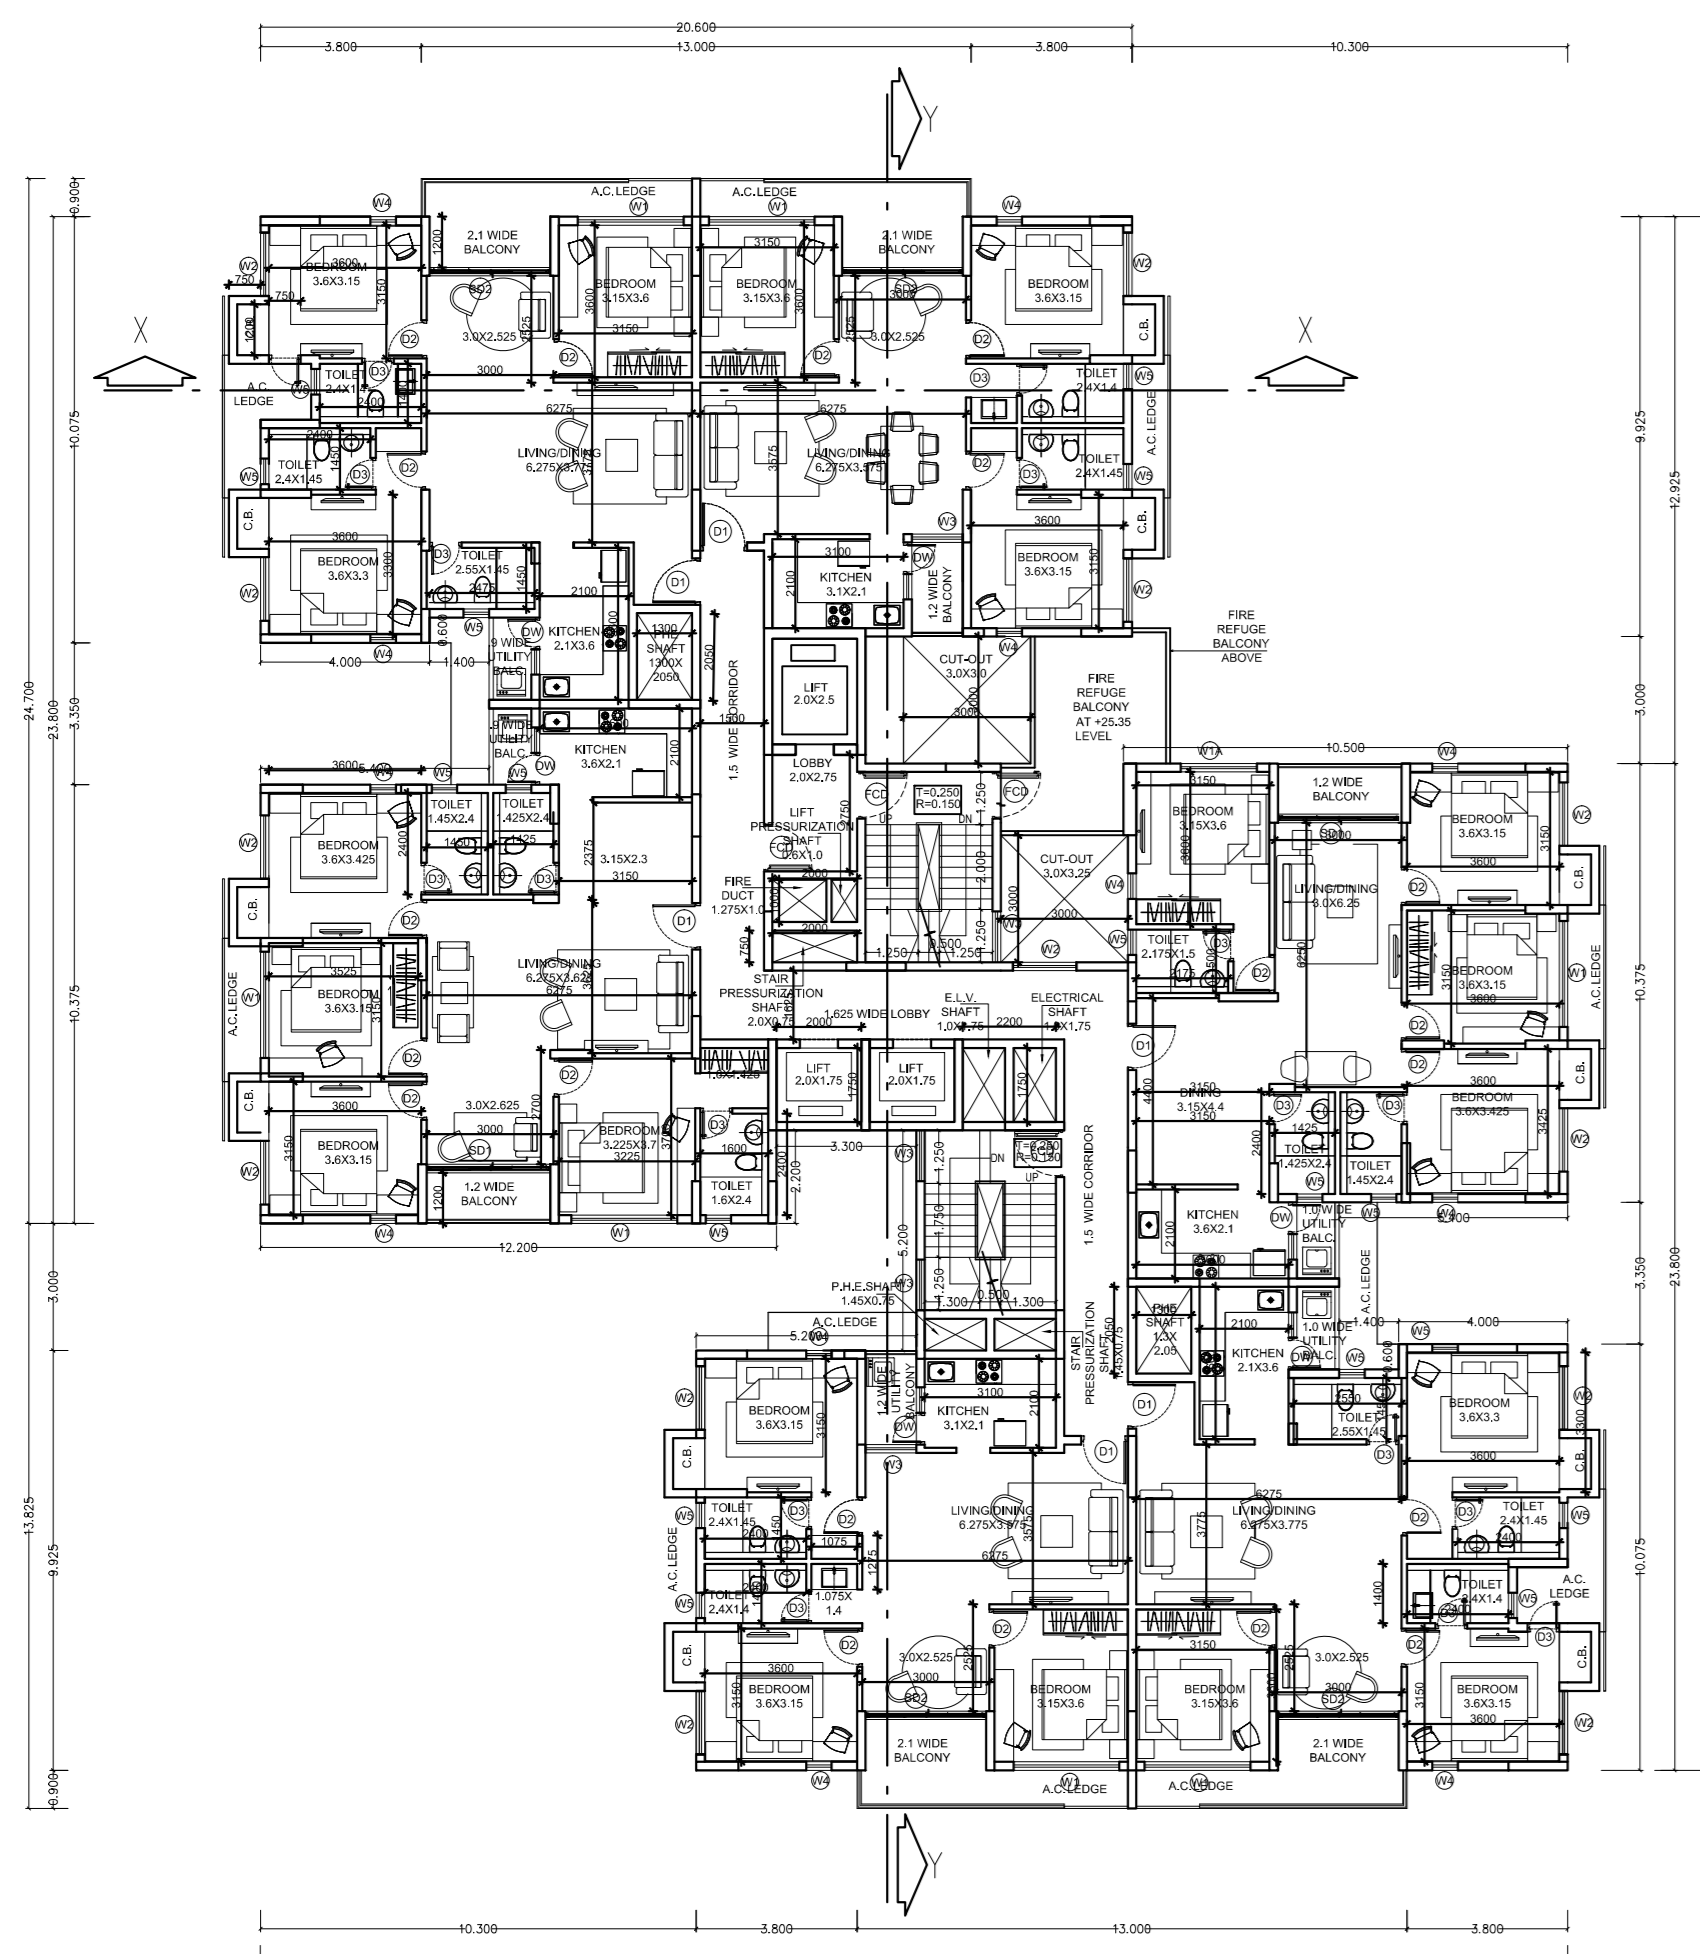

6TH FLOOR PLAN

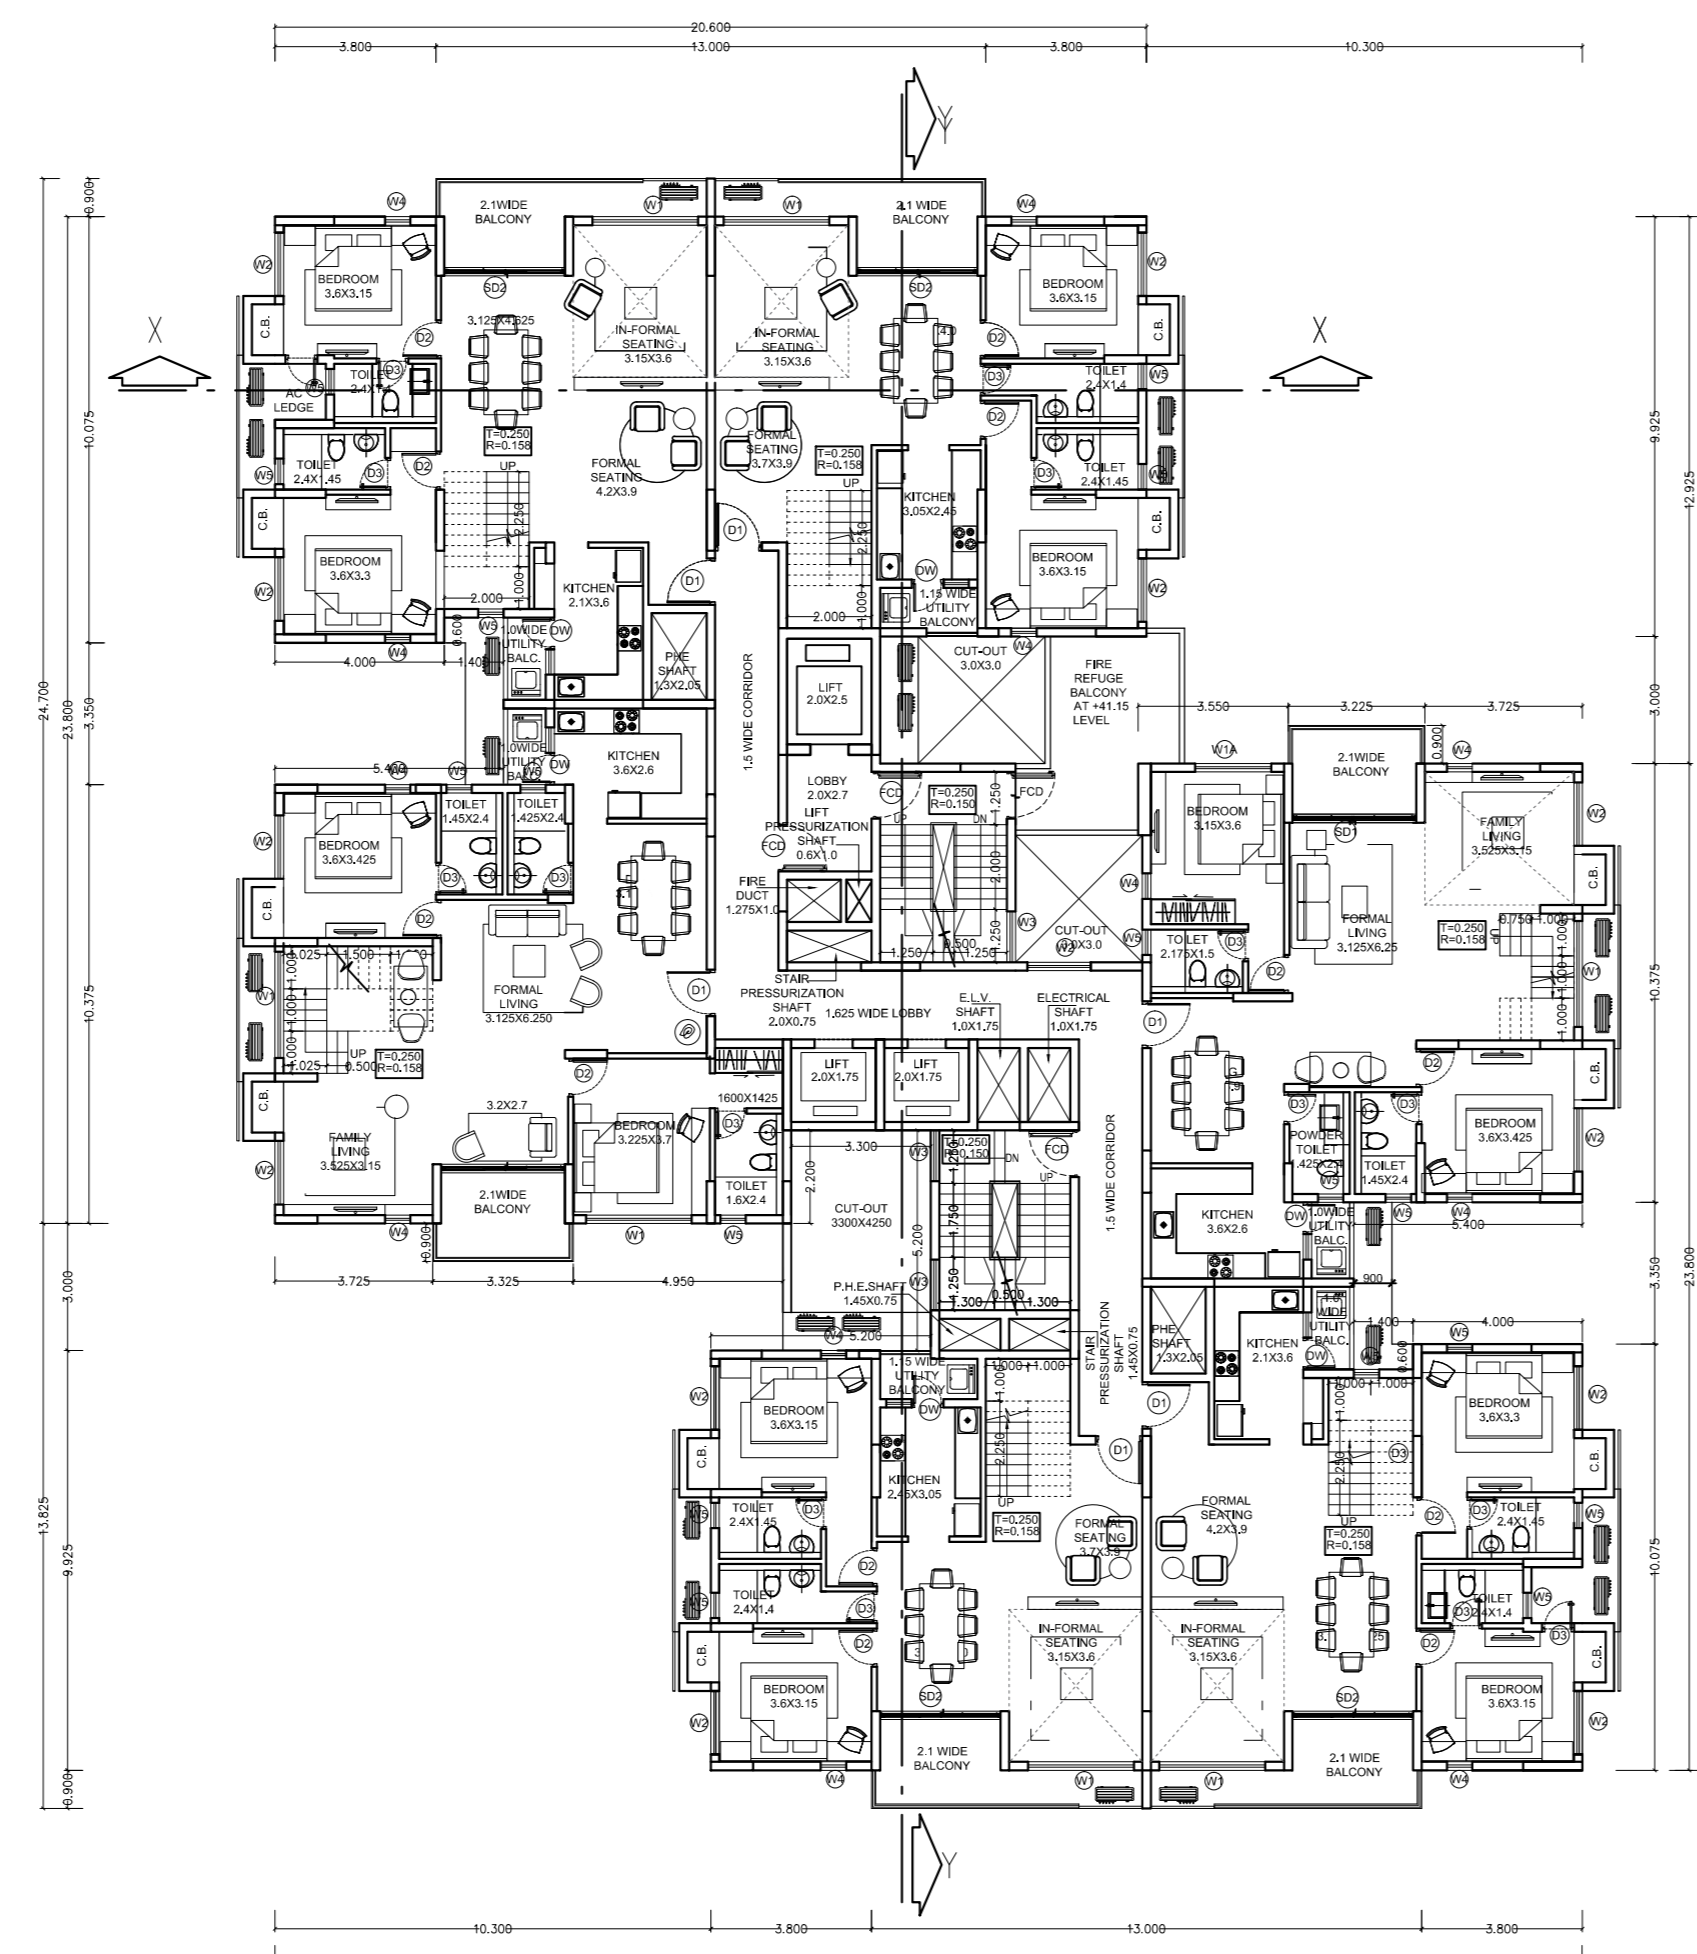

13TH FLOOR PLAN

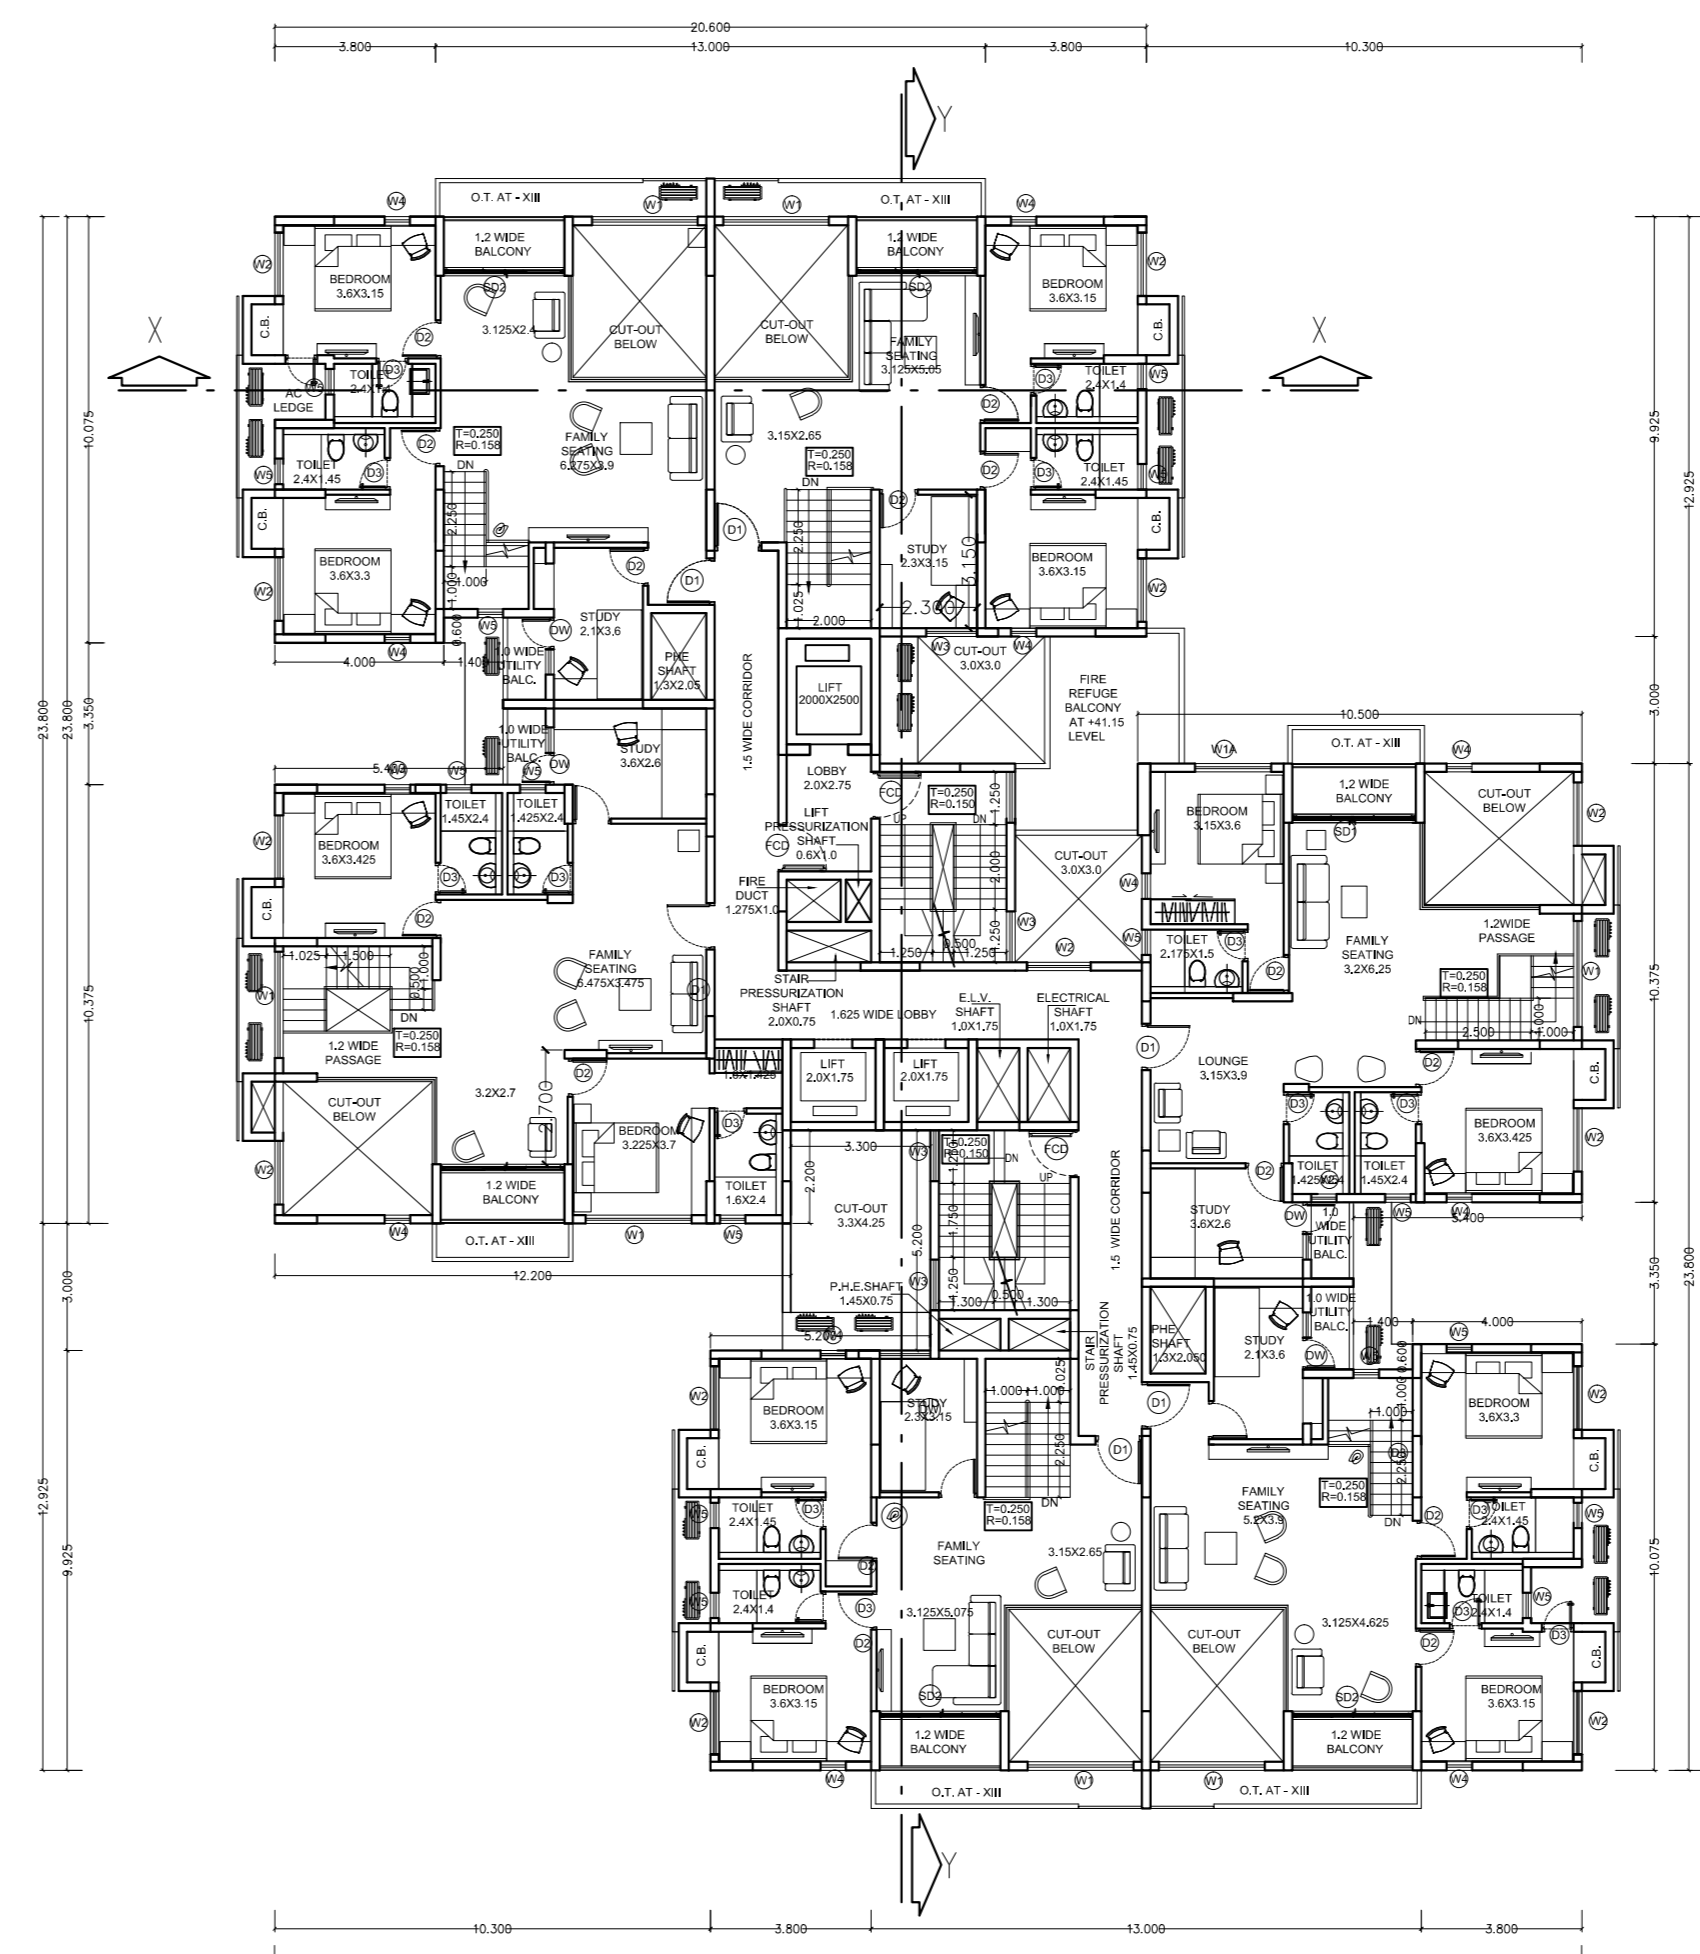

14TH FLOOR PLAN

- GENERAL NOTES:
1. ALL DIMENSIONS ARE UNFINISHED DIMENSIONS UNLESS OTHERWISE SPECIFIED.
 2. ALL DIMENSIONS ARE IN MM.
 3. ALL EXTERNAL WALLS ARE 300 THK & INTERNAL WALLS ARE 125THK
 4. THIS DRAWING SHALL BE READ IN CONJUNCTION WITH DETAILS, LARGE SCALE DRAWINGS, STRUCTURAL, ELECTRICAL AND OTHER RELEVANT DRAWINGS.
 5. DISCREPANCIES IF ANY SHOULD BE BROUGHT TO THE NOTICE OF THE ARCHITECT BEFORE THE EXECUTION OF WORK.
 6. DETAIL DRAWINGS SHALL SUPERSEDE SMALLER SCALE DRAWINGS.
 7. CONTRACTOR TO CHECK & VERIFY ALL DIMENSIONS BEFORE EXECUTION OF THE WORK.

DOOR & WINDOW SCHEDULE:

WINDOWS				
MARK	WIDTH	HEIGHT	LINTEL	REMARKS
W1	2500	2150	2450	
W1A	1800	2150	2450	
W2	1500	2150	2450	
W3	1200	1550	2450	
W4	600	1550	2450	
W5	600	1250	2450	
W6	900	1400	2450	
V	1200	750	BEAM BOTTOM	

DOORS				
	WIDTH	HEIGHT	LINTEL	REMARKS
D1	1100	2150	2150	
D2	900	2150	2150	
D3	750	2450	2150	
D4	1800	2450	2450	
D5	1200	2150	2150	
DW	750/600	2150/1100	2150	
GD	GLASS DOOR AS / VENDORS DETAIL			
FCD	1100	2150	2150	
SD1	2925	2450	2450	
SD2	2850	2450	2450	
SD3	1500	2450	2450	

APPLICANT'S SIGNATURE

ARCHITECT
SURAJIT SENGUPTA
MNAIARC/00022021

ARCHITECT'S SIGNATURE

STRUCTURAL ENGINEER
SANJIV PAREKH
MNAICSTU/00042021

SIGNATURE OF STRUCTURAL ENGINEER

PROJECT:


CONSULTANT : ARCHITECT
Ecostation, BP - 7, 8th Floor, Sector V, Salt Lake, Kolkata - 700091, India
email: projects@salientdesignstudio.com
Tel: 033-23670979, 23679080/81
www.salientdesignstudio.com

NO.	DATE	ITEM

ARCHITECTURAL DRAWING


1ST FLOOR, 2ND FLOOR
TYPICAL FLOOR (3RD,4TH,5TH,7TH,8TH,9TH,10TH,11TH,12TH,13TH,14TH),
6TH, 11TH FLOOR & ROOF LAYOUT PLAN

SCALE :	
DATE :	
DRAWN BY :	
CHECKED BY :	
DWG. NO. :	

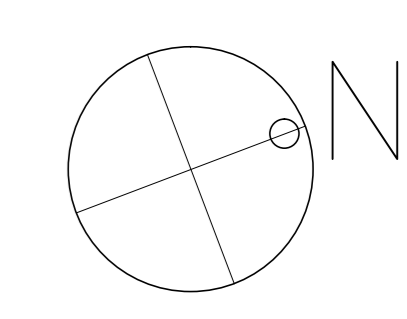


COPYRIGHT : THIS DRAWING IS THE PROPERTY AND COPYRIGHT OF SALIENT. IT SHALL NOT BE COPIED OR REPRODUCED IN ANY MANNER WHATSOEVER AND SHALL BE USED ONLY FOR THE PROJECT ISSUED FOR. THIS DRAWING TO BE EXECUTED ON SITE SUBJECT TO THE APPROVAL OF COMPETENT AUTHORITY.


SANCTION DRAWINGS

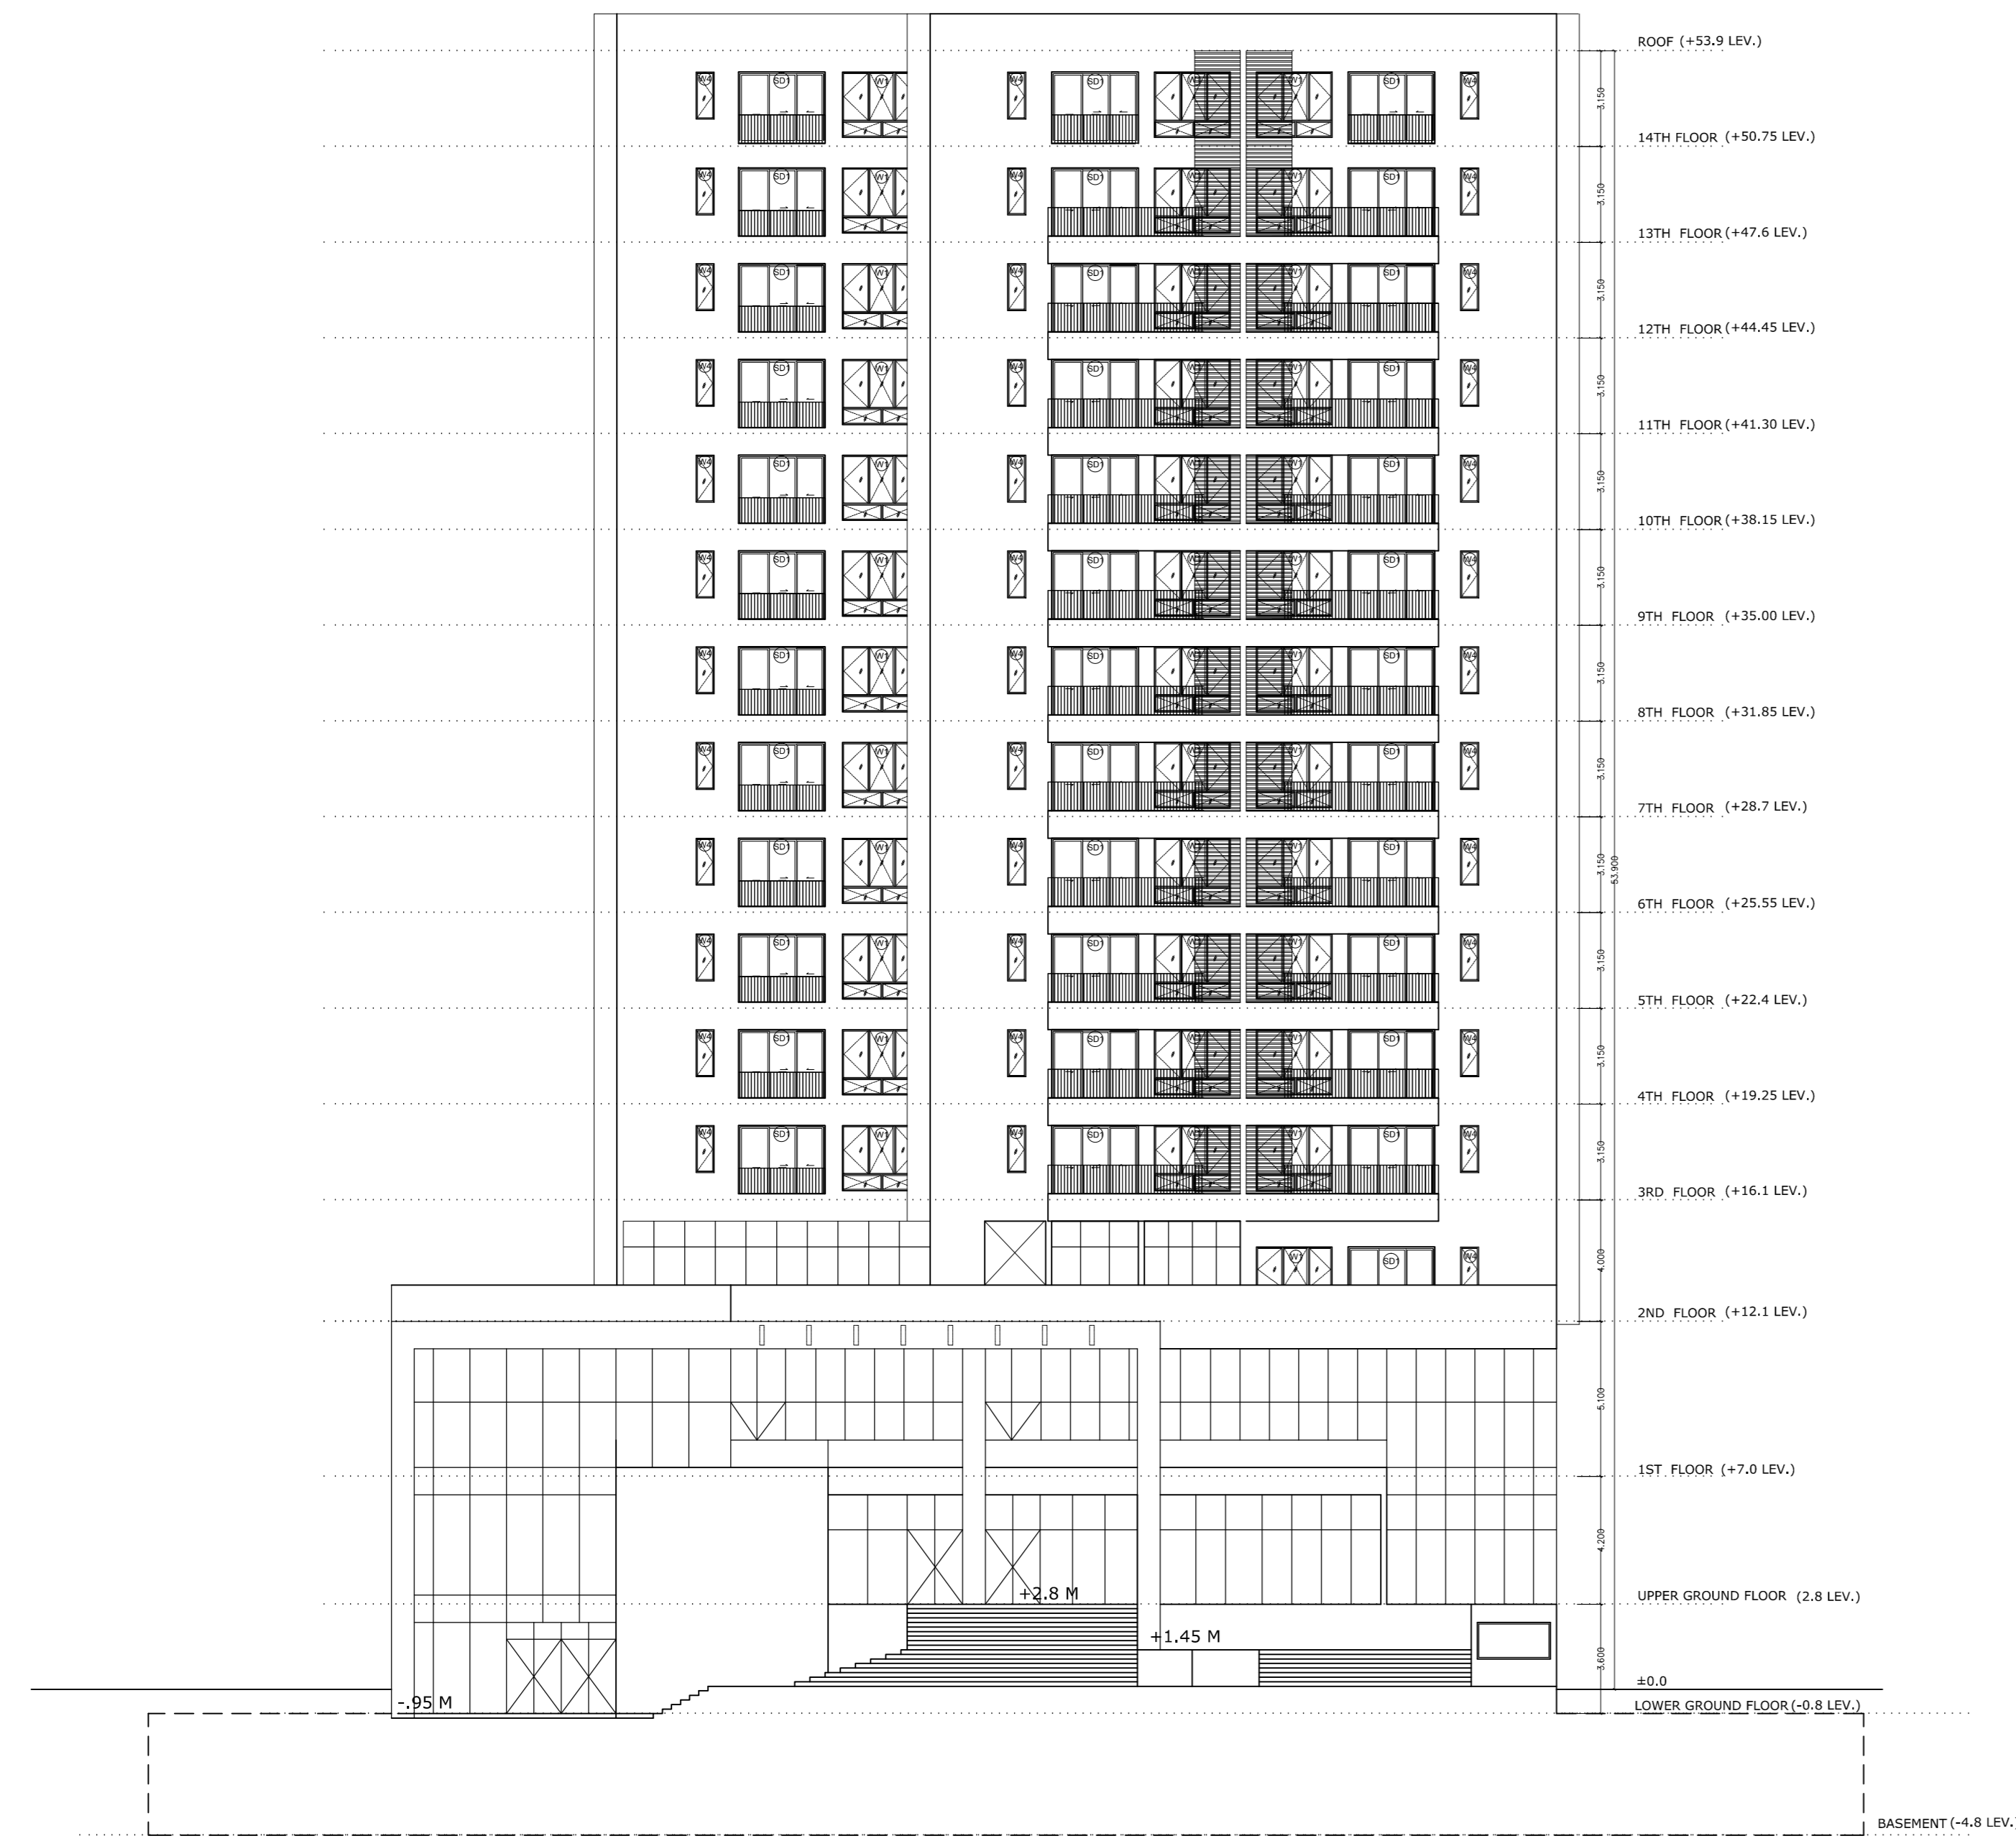

FRONT ELEVATION

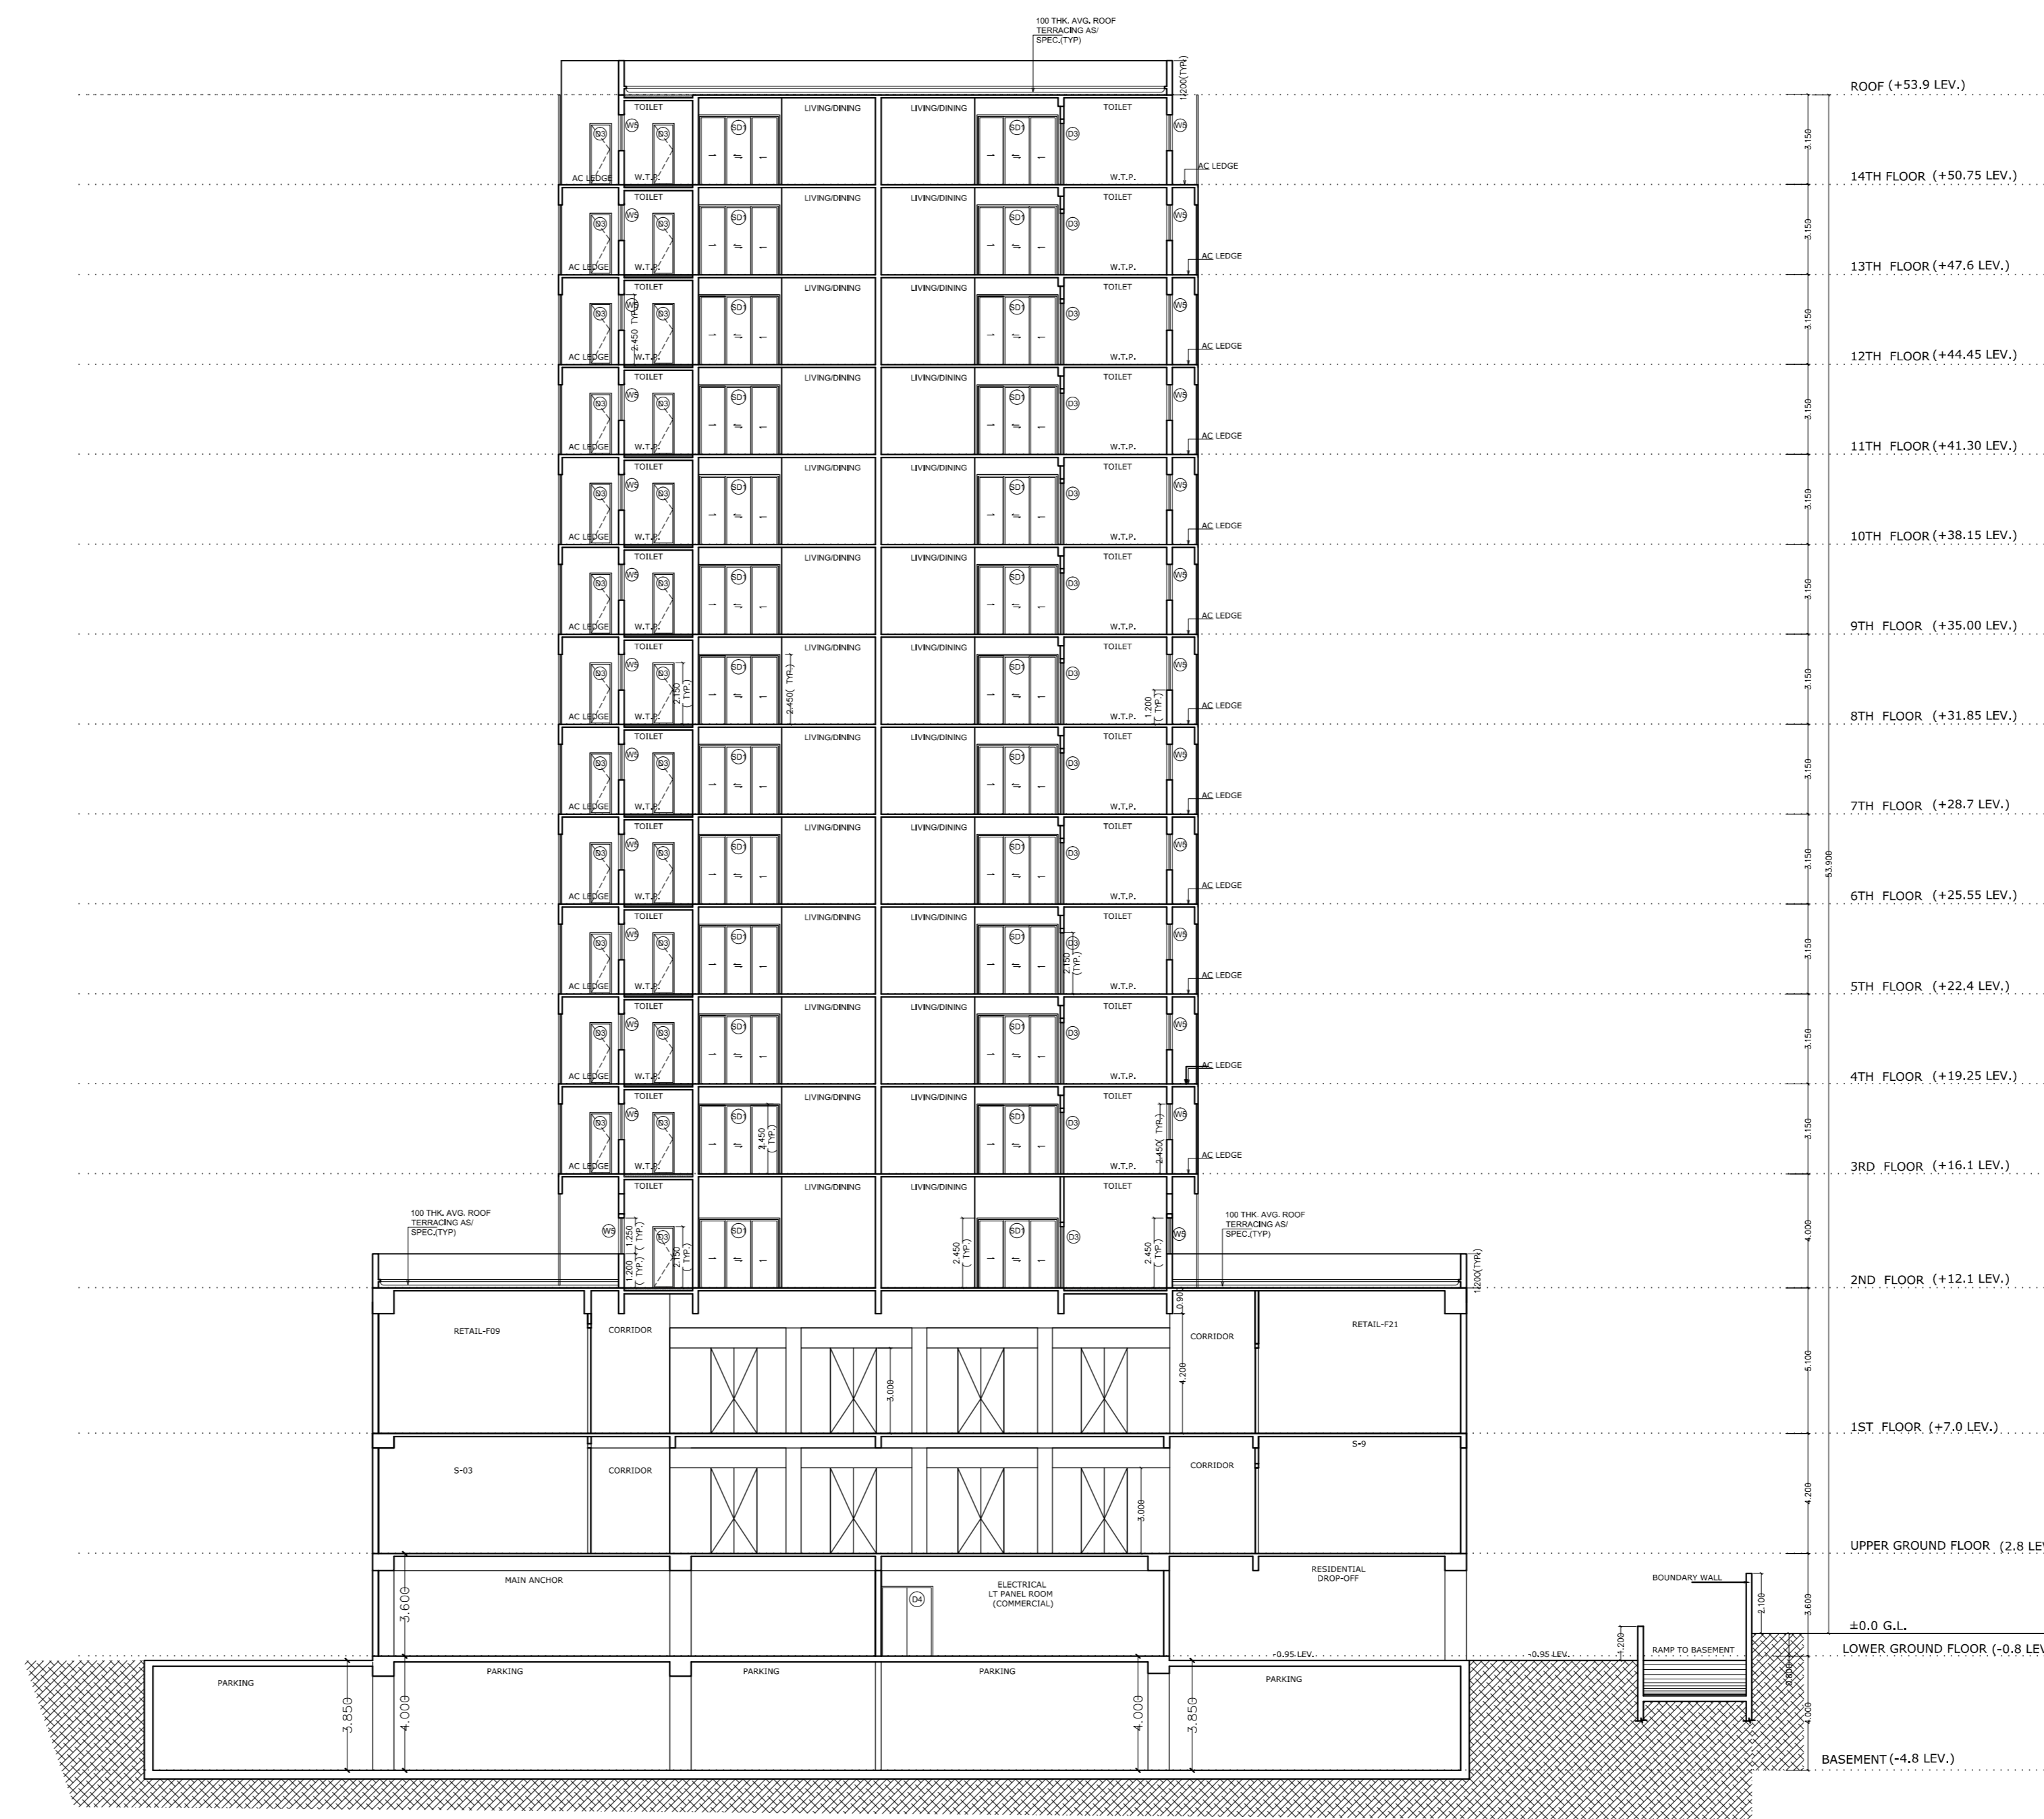

SECTION -XX

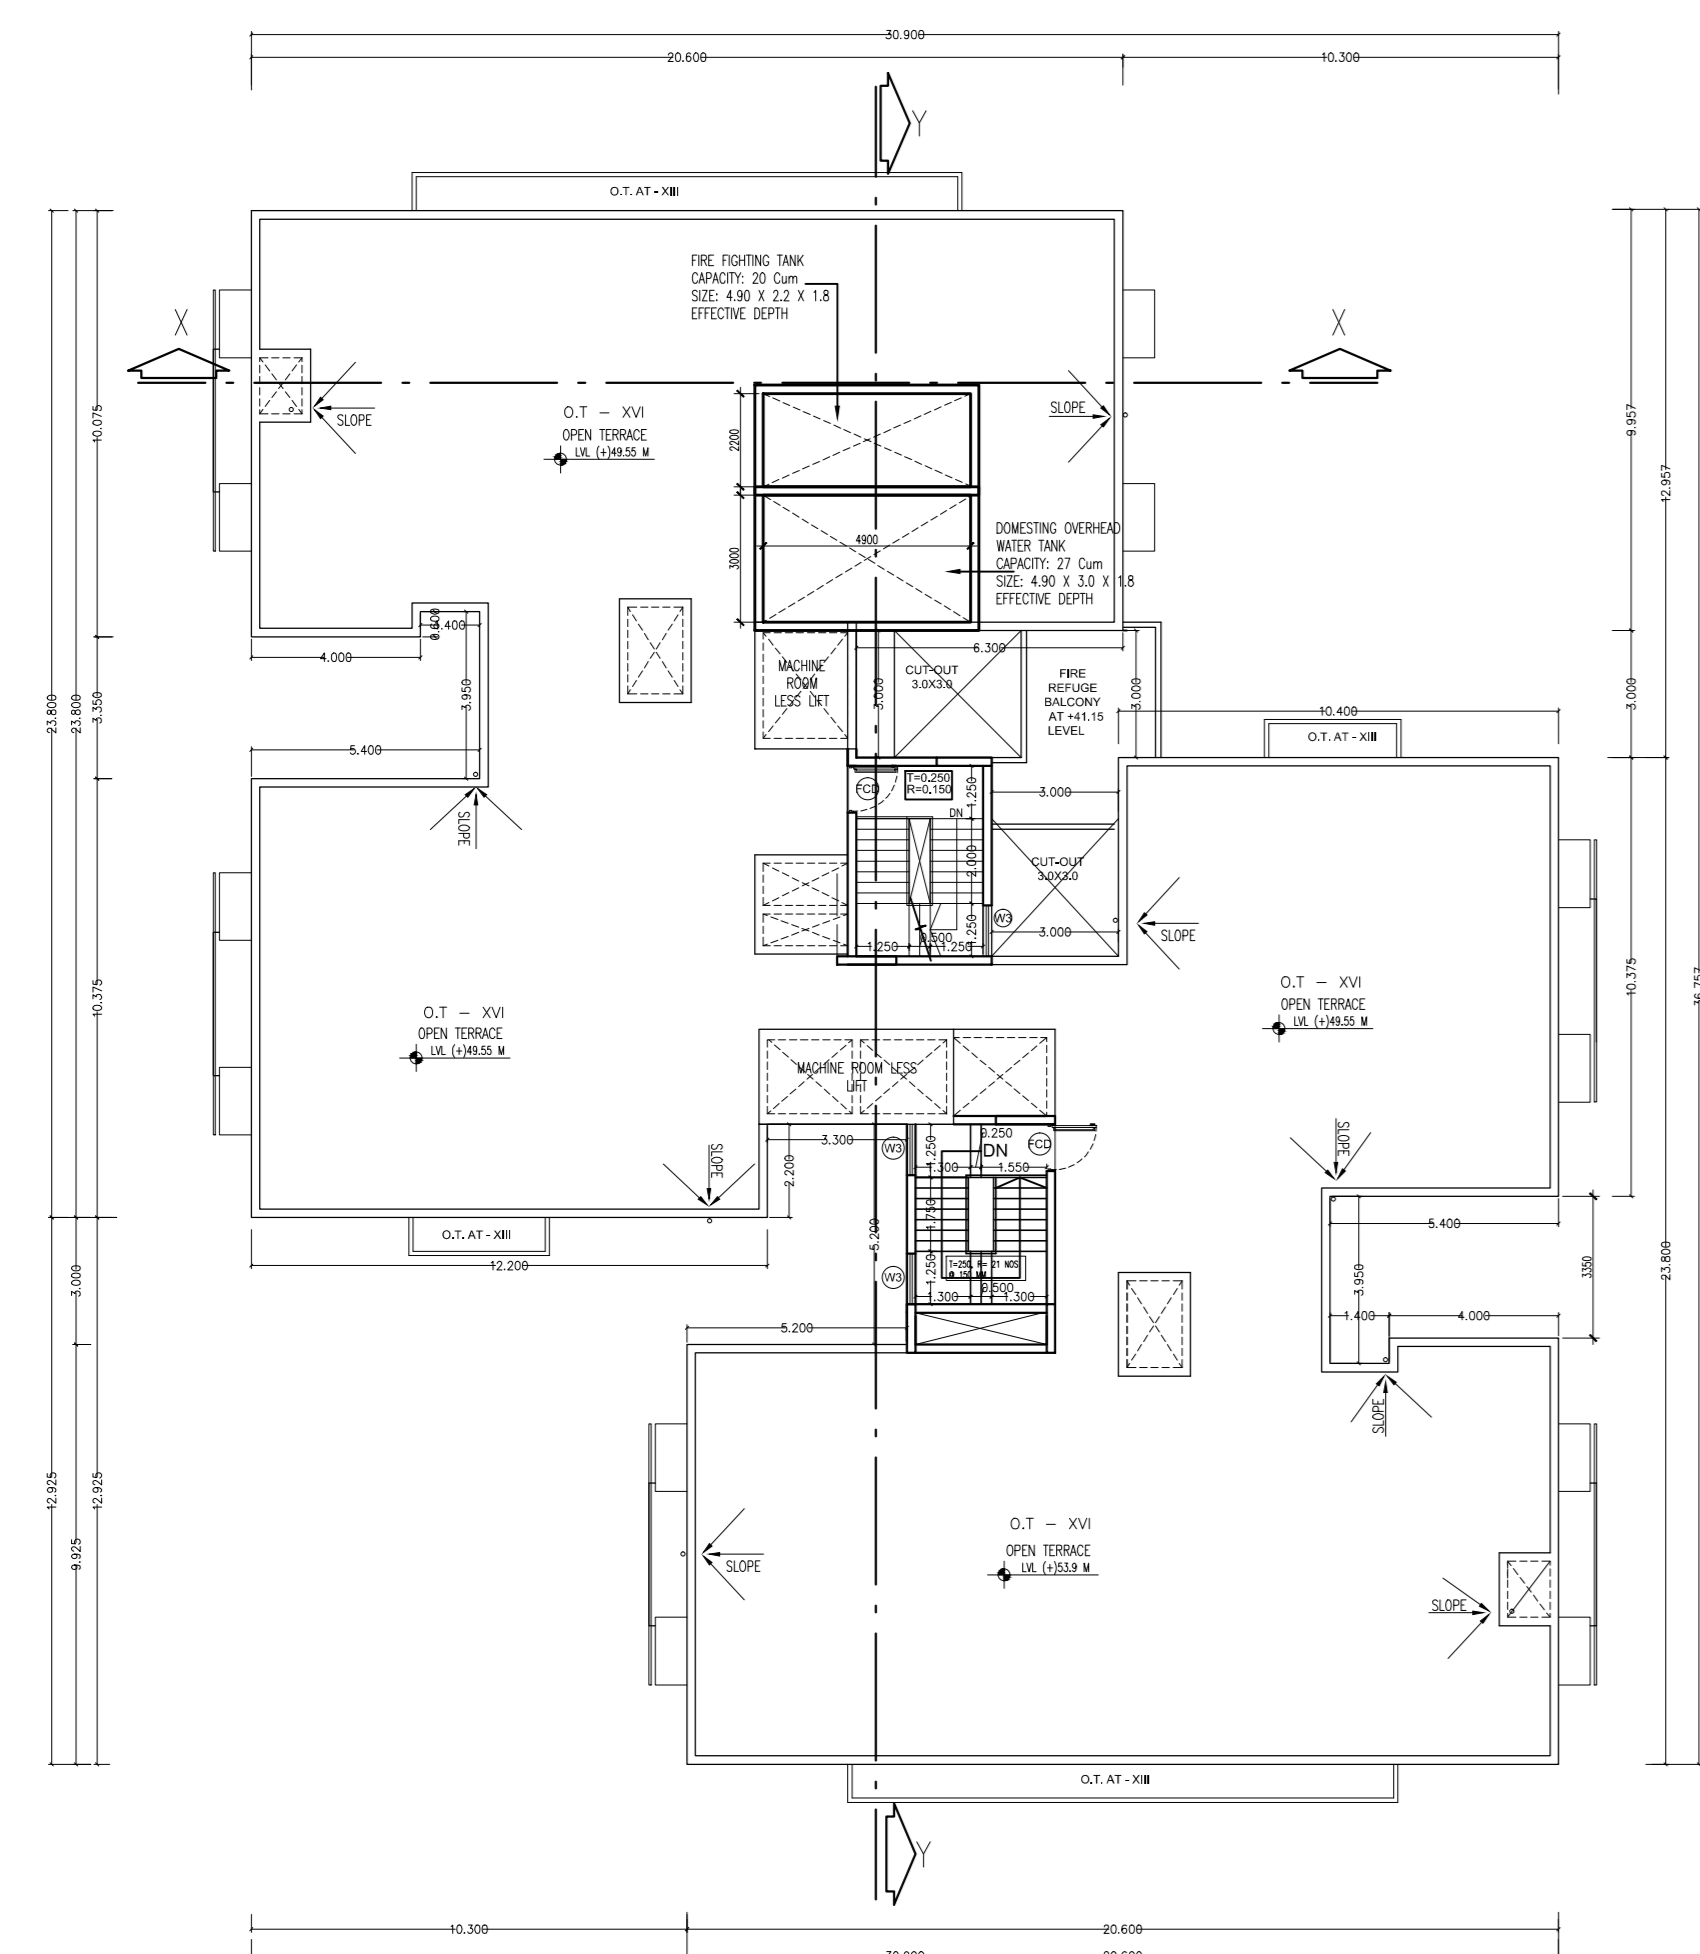

ROOF PLAN (+53.9 M)



SECTION -YY

- GENERAL NOTES:
1. ALL DIMENSIONS ARE UNFINISHED DIMENSIONS UNLESS OTHERWISE SPECIFIED.
 2. ALL DIMENSIONS ARE IN MM.
 3. ALL EXTERNAL WALLS ARE 300 THK & INTERNAL WALLS ARE 125THK
 4. THIS DRAWING SHALL BE READ IN CONJUNCTION WITH DETAILS, LARGE SCALE DRAWINGS, STRUCTURAL, ELECTRICAL AND OTHER RELEVANT DRAWINGS.
 5. DISCREPANCIES IF ANY SHOULD BE BROUGHT TO THE NOTICE OF THE ARCHITECT BEFORE THE EXECUTION OF WORK.
 6. DETAIL DRAWINGS SHALL SUPERSEDE SMALLER SCALE DRAWINGS.
 7. CONTRACTOR TO CHECK & VERIFY ALL DIMENSIONS BEFORE EXECUTION OF THE WORK.

DOOR & WINDOW SCHEDULE:

WINDOWS				
MARK	WIDTH	HEIGHT	LINTEL	REMARKS
W1	2500	2150	2450	
W1A	1800	2150	2450	
W2	1500	2150	2450	
W3	1200	1550	2450	
W4	600	1550	2450	
W5	600	1250	2450	
W6	900	1400	2450	
V	1200	750	BEAM BOTTOM	

DOORS				
	WIDTH	HEIGHT	LINTEL	REMARKS
D1	1100	2150	2150	
D2	900	2150	2150	
D3	750	2450	2150	
D4	1800	2450	2450	
D5	1200	2150	2150	
DW	750/600	2150/1100	2150	

GLASS DOOR AS / VENDORS DETAIL				
	WIDTH	HEIGHT	LINTEL	REMARKS
GCD	1100	2150	2150	
SD1	2925	2450	2450	
SD2	2850	2450	2450	
SD3	1500	2450	2450	

APPLICANT'S SIGNATURE

ARCHITECT
SURAJIT SENGUPTA
 MNACIARC/0022821

ARCHITECT'S SIGNATURE

STRUCTURAL ENGINEER
SANJIV PAREKH
 MNACISTU/0042021

SIGNATURE OF STRUCTURAL ENGINEER

PROJECT:

CONSULTANT:


ARCHITECT
salient
 Ecostation, BP - 7, 8th Floor, Sector V,
 Salt Lake, Kolkata - 700091, India
 email: projects@salientdesignstudio.com
 Tel: 033-23670979, 23679080/81
 www.salientdesignstudio.com

NO.	DATE	ITEM

ARCHITECTURAL DRAWING

FRONT ELEVATION, SECTION -XX & SECTION -YY

SCALE:	
DATE:	
DRAWN BY:	
CHECKED BY:	
DWG. NO.:	

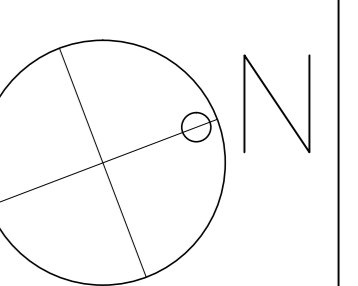

COPYRIGHT: THIS DRAWING IS THE PROPERTY AND COPYRIGHT OF SALIENT. IT SHALL NOT BE COPIED OR REPRODUCED IN ANY MANNER WHATSOEVER FOR THE PROJECT ISSUED FOR. THIS DRAWING TO BE EXECUTED ON SITE SUBJECT TO THE APPROVAL OF COMPETENT AUTHORITY.

SANCTION DRAWINGS