




Proposal Basic Information	
Proposal File No	MNA/BP/0019/W08/2021
Owner Name	MOHAMMAD RAZA
Khata No	965
Plot No	1380
Village Name	NA
Use	Residential
SubUse	Bungalow/ Dwelling / Non Apartment

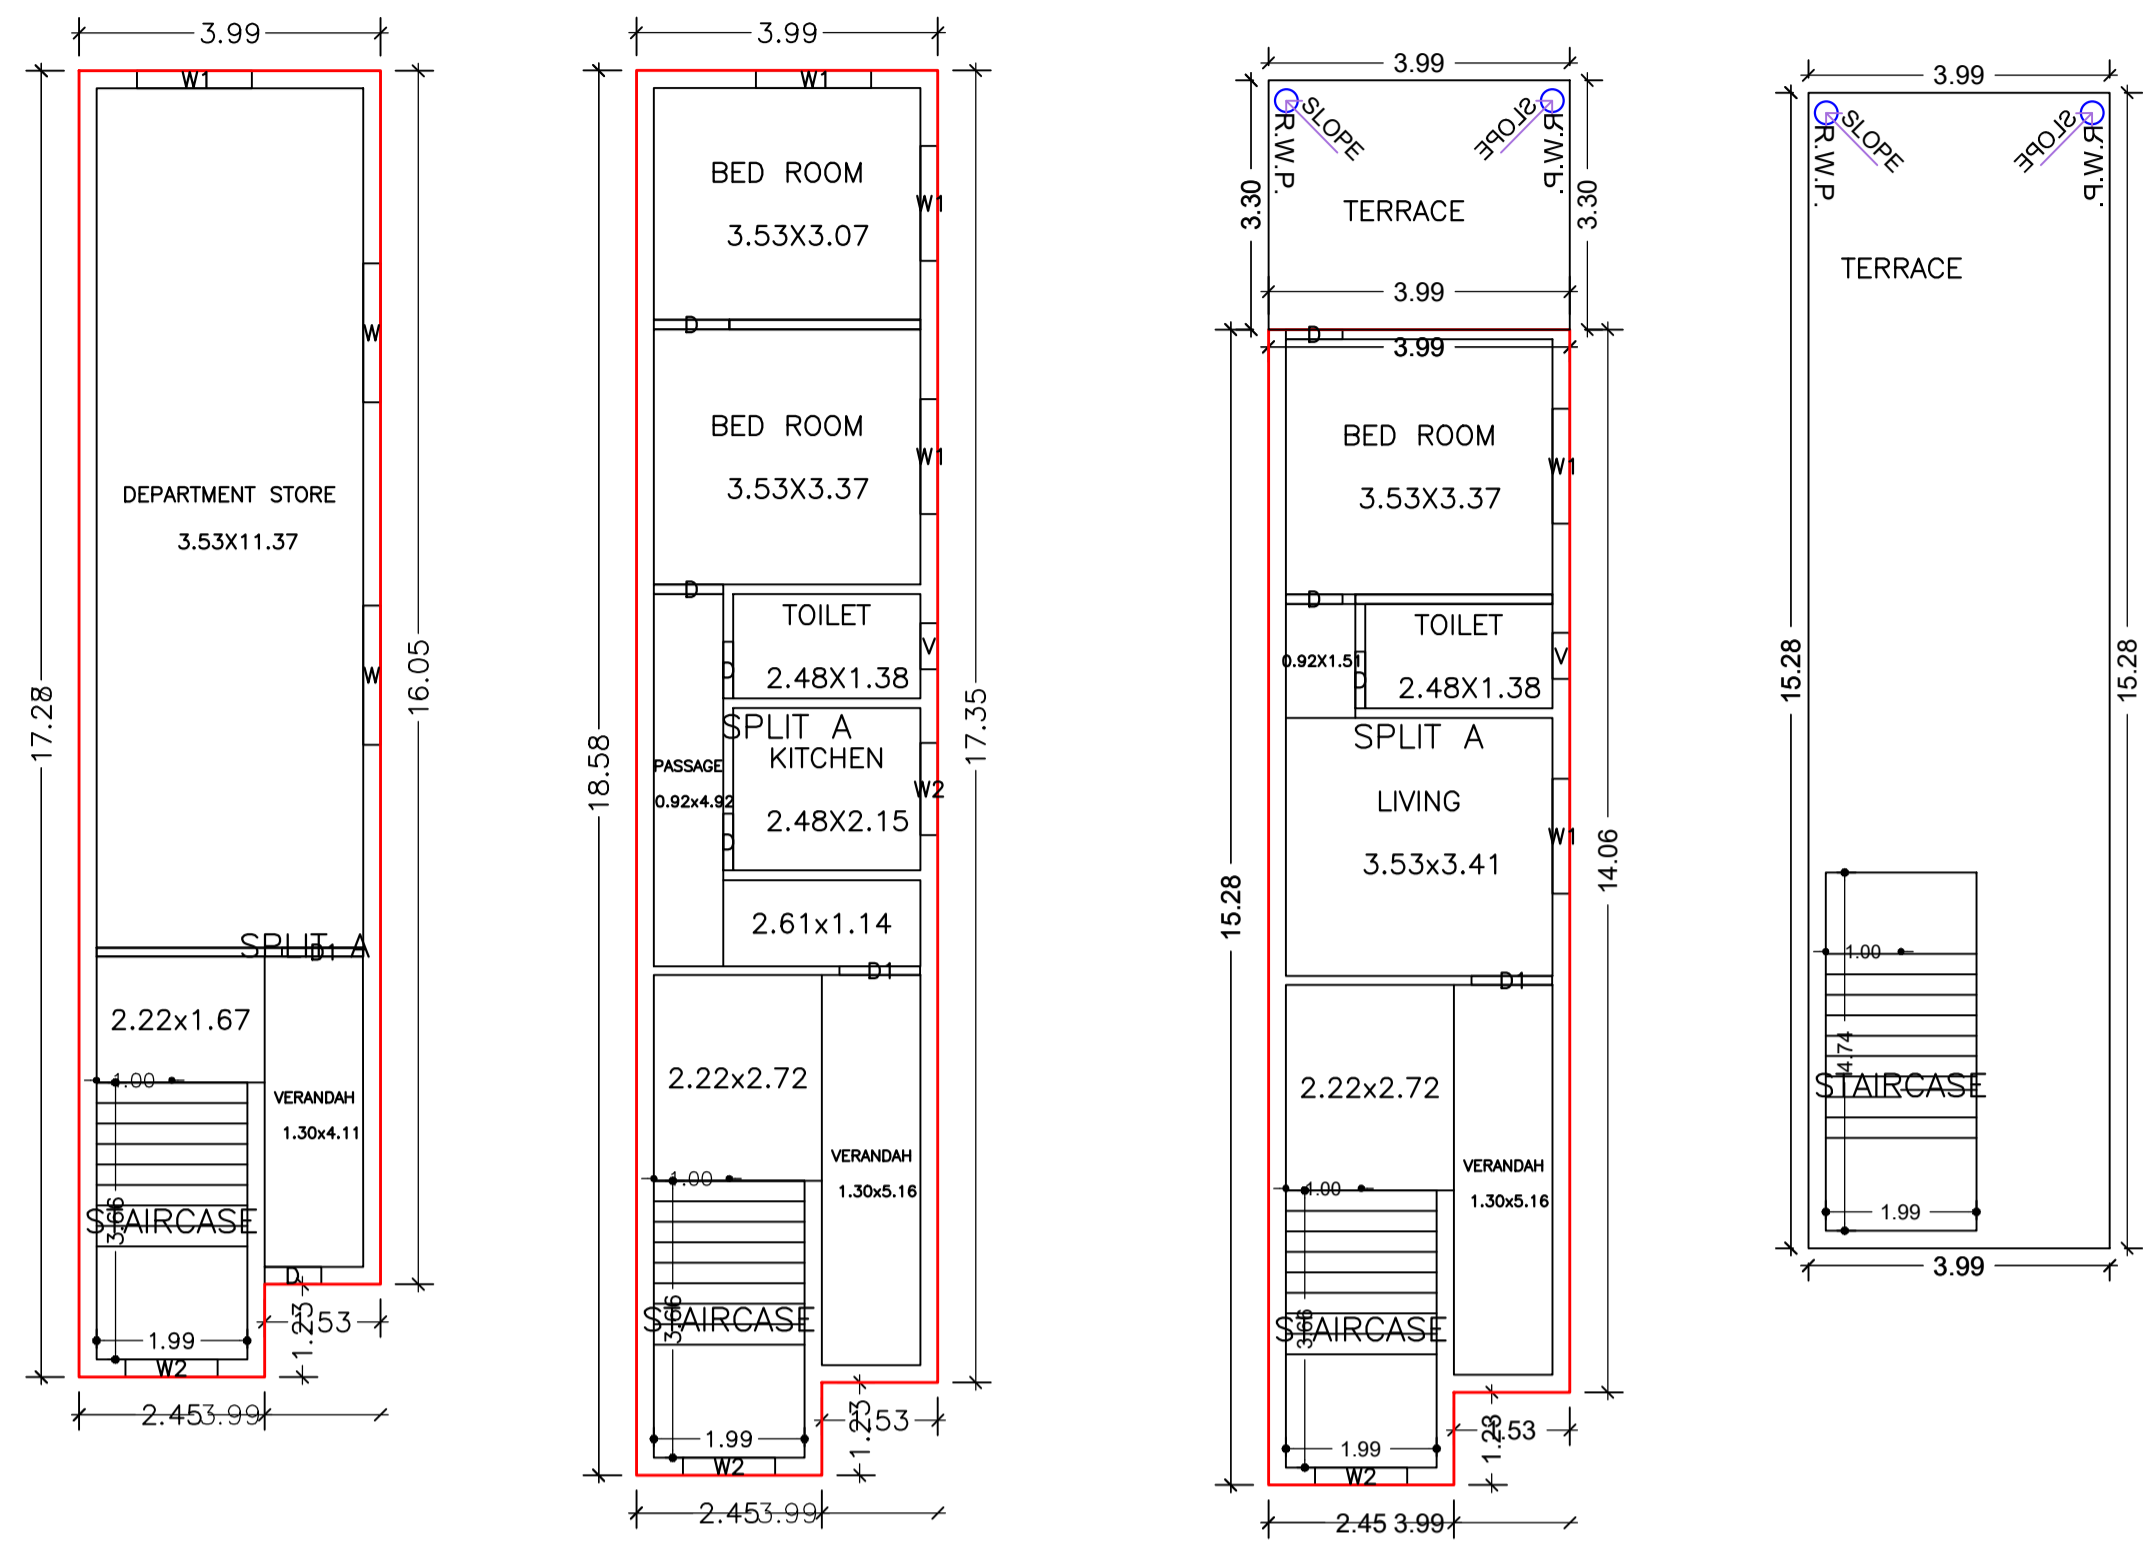


GROUND FLOOR PLAN (Proposed) (SCALE 1:100)


FIRST FLOOR PLAN (Proposed) (SCALE 1:100)

SECOND FLOOR PLAN (Proposed) (SCALE 1:100)

TERRACE FLOOR PLAN (SCALE 1:100)

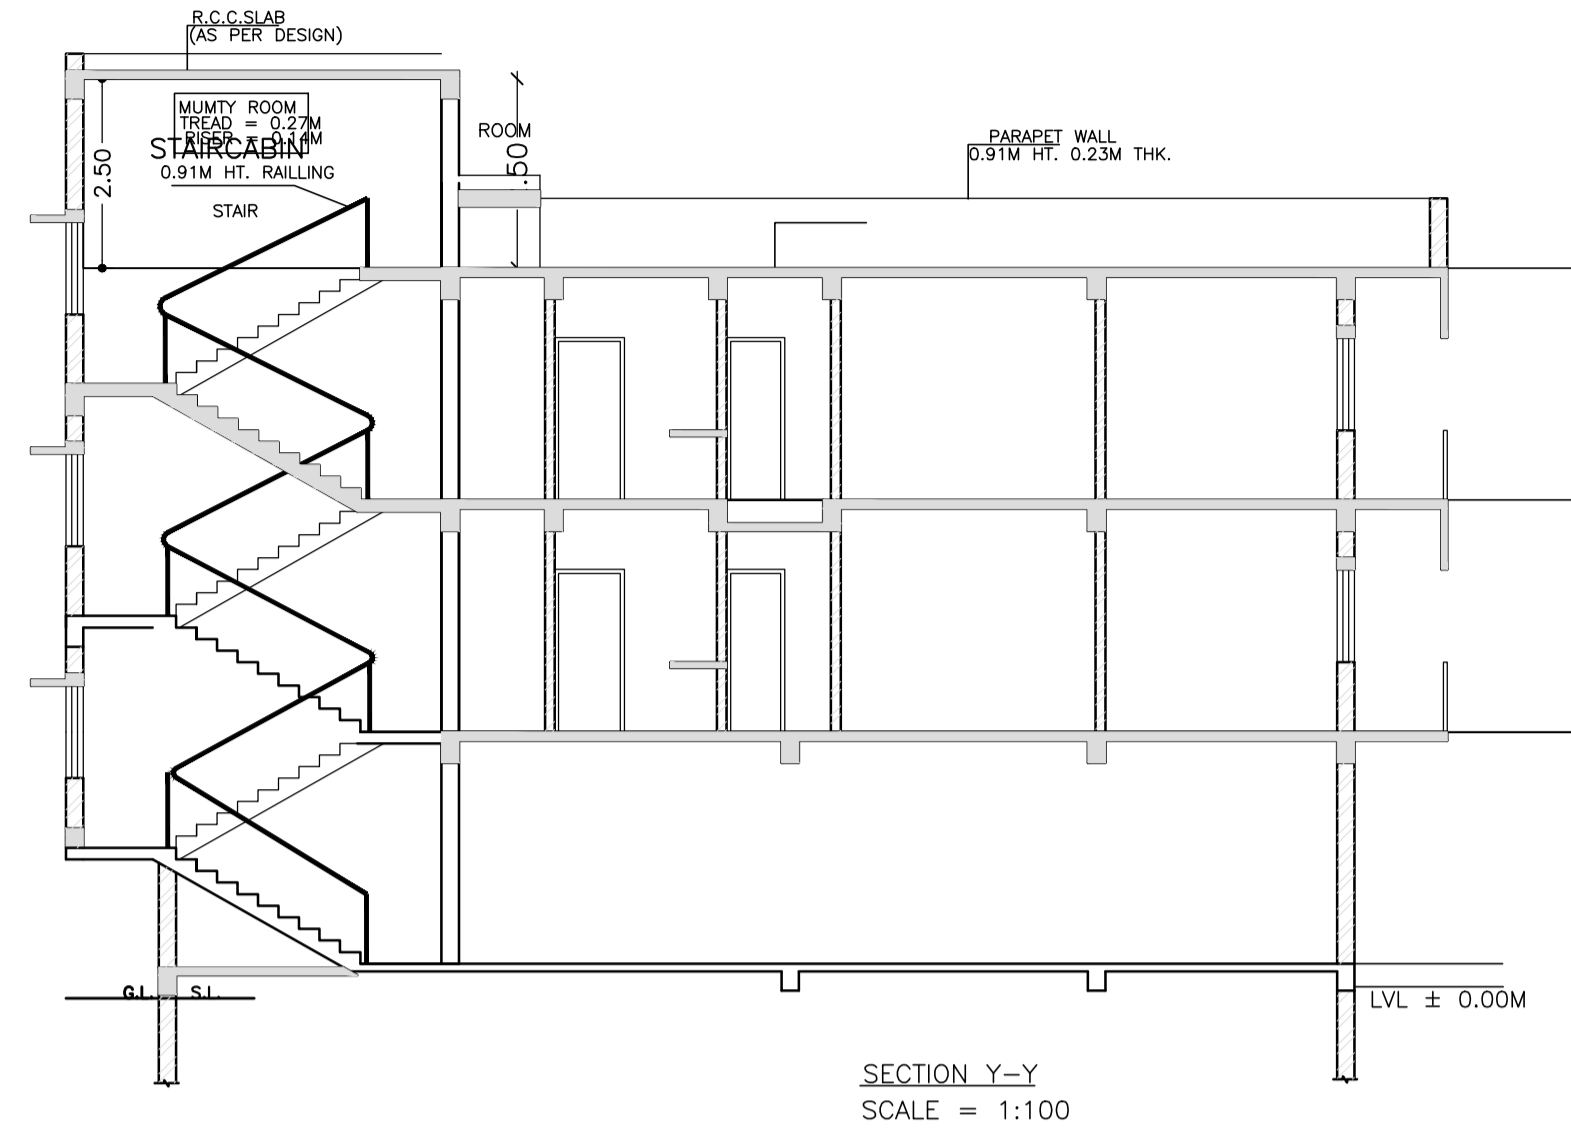


SECTION Y-Y SCALE = 1:100

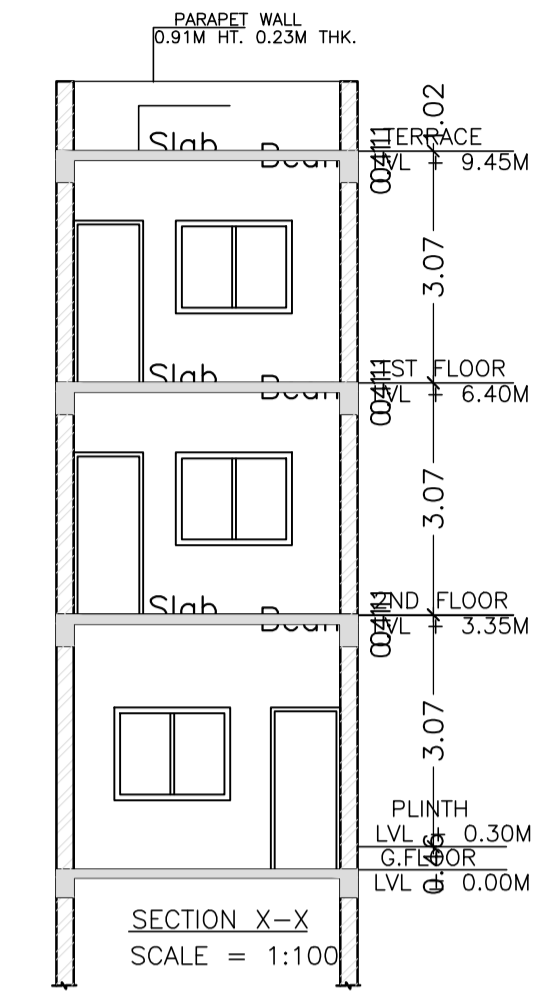

SECTION X-X SCALE = 1:100




WEST SIDE ELEVATION SCALE = 1:100

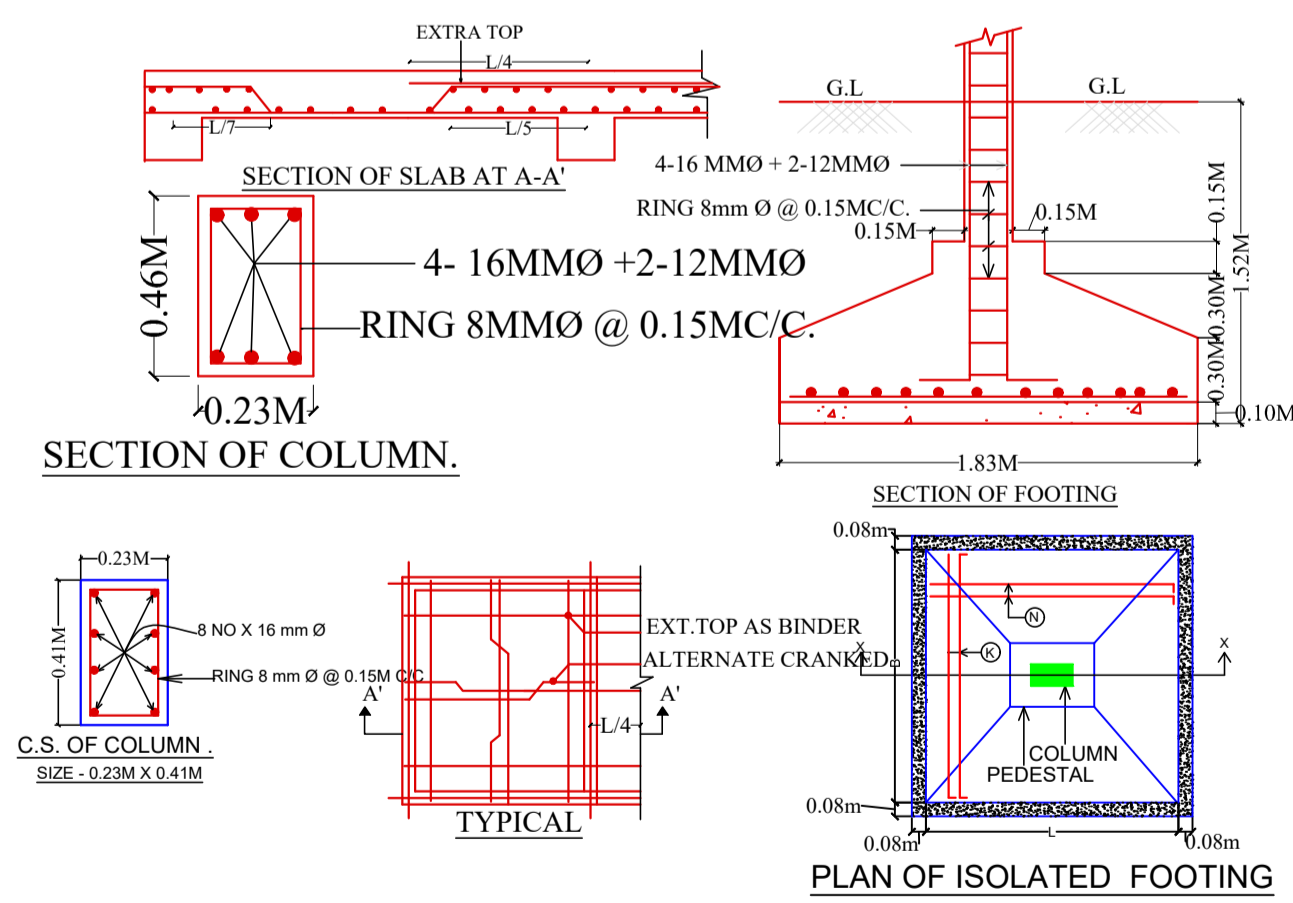


SECTION OF COLUMN.


PLAN OF ISOLATED FOOTING

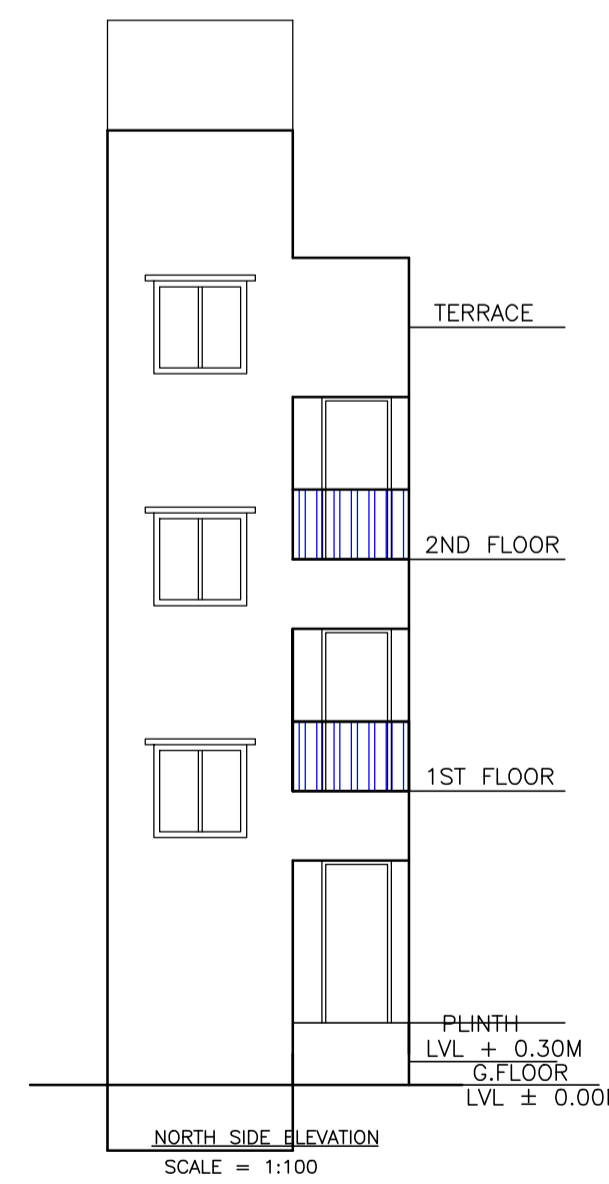

NORTH SIDE ELEVATION SCALE = 1:100

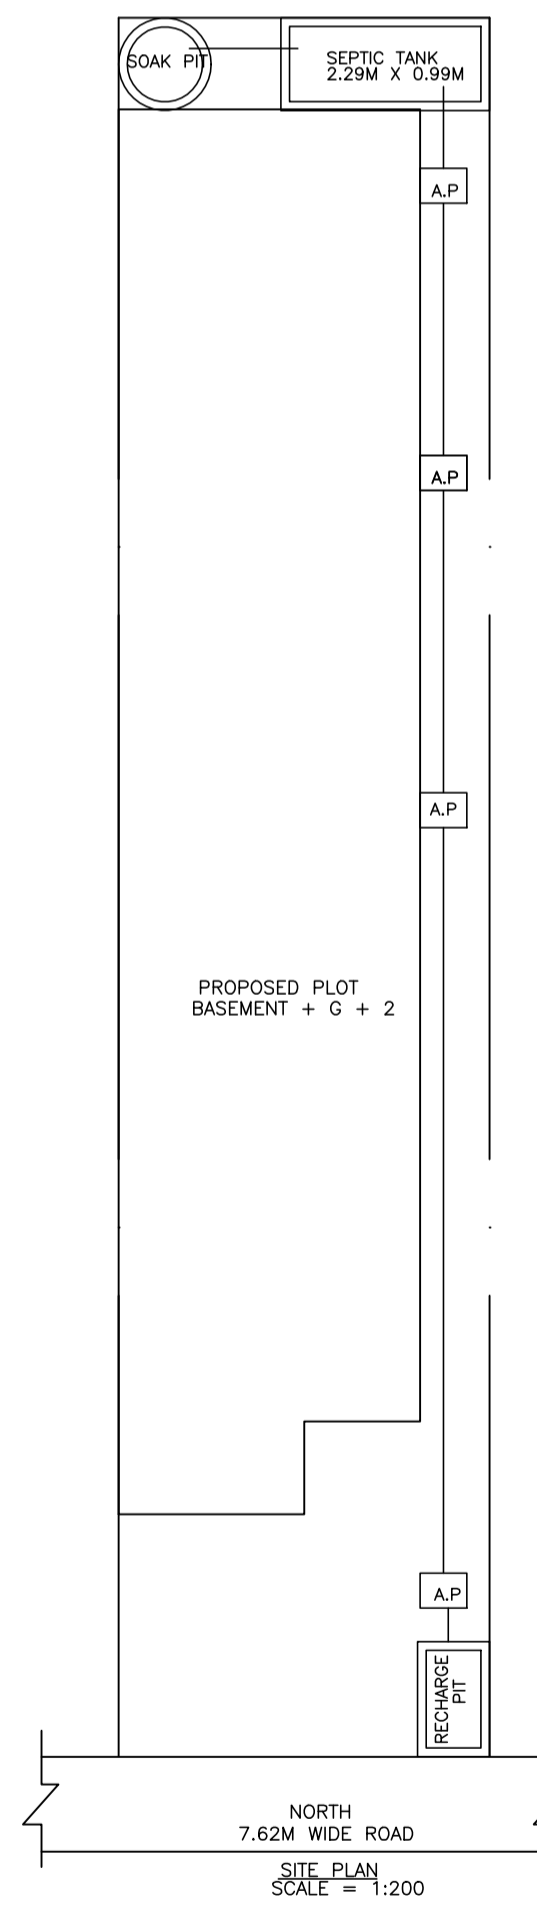

SIT PLAN SCALE = 1:200

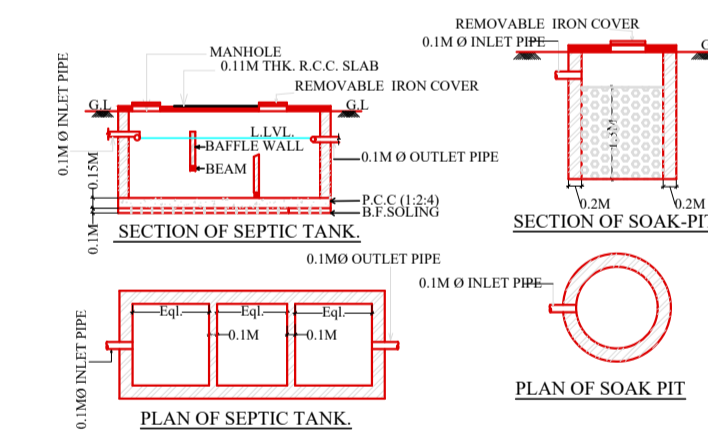

LTP NAME AND SIGNATURE	STRUCTURAL ENG'S NAME AND SIGNATURE	SEAL AND SIGNATURE	CLIENT'S NAME AND SIGNATURE
NIKHIL SHUKLA MNA/ARC/0002/2018			