
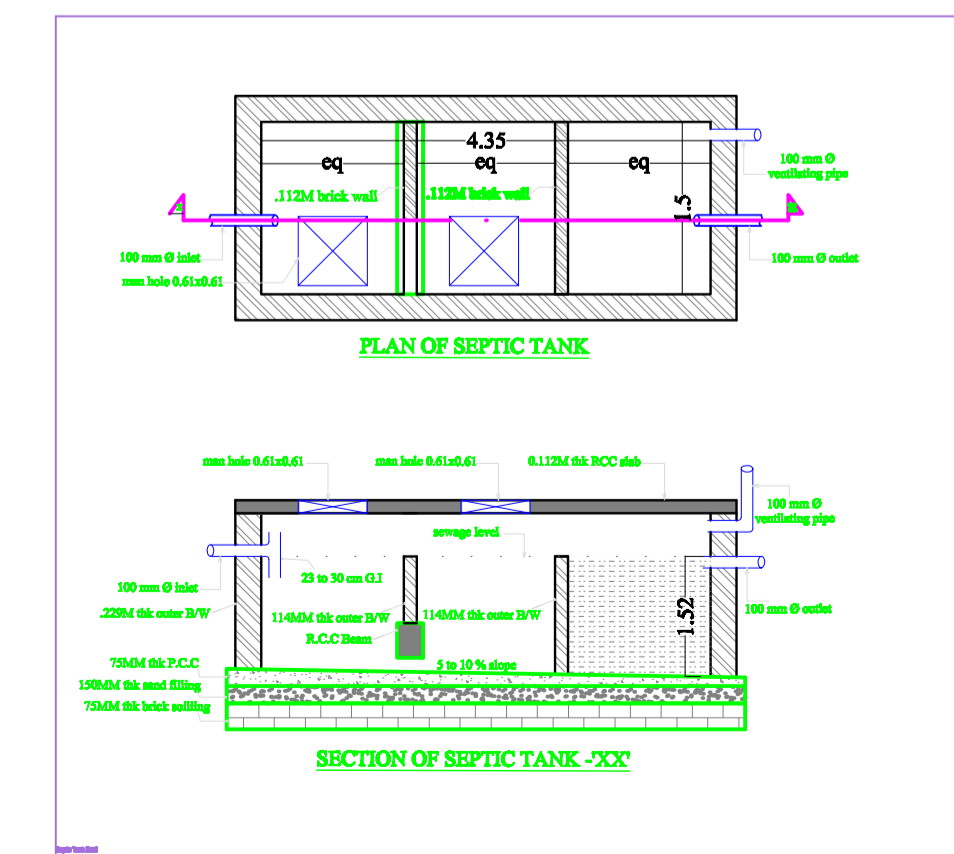
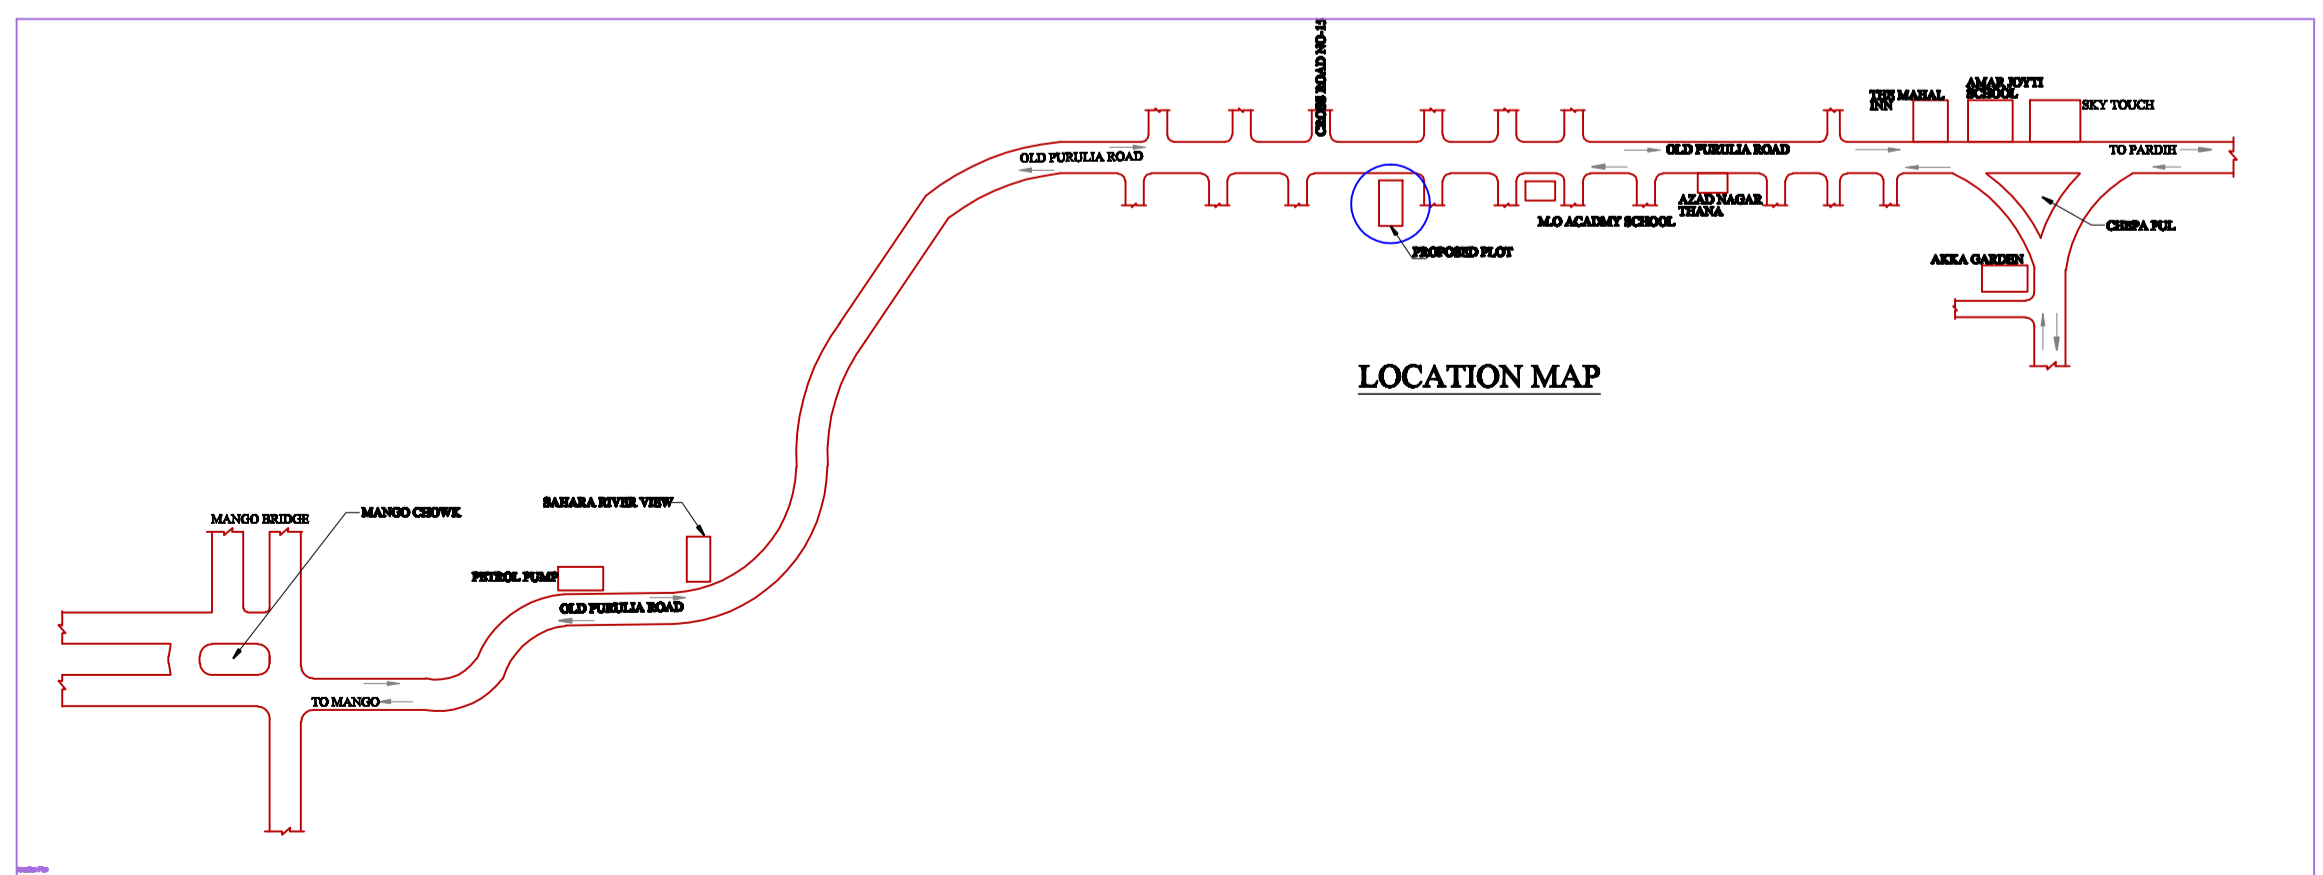
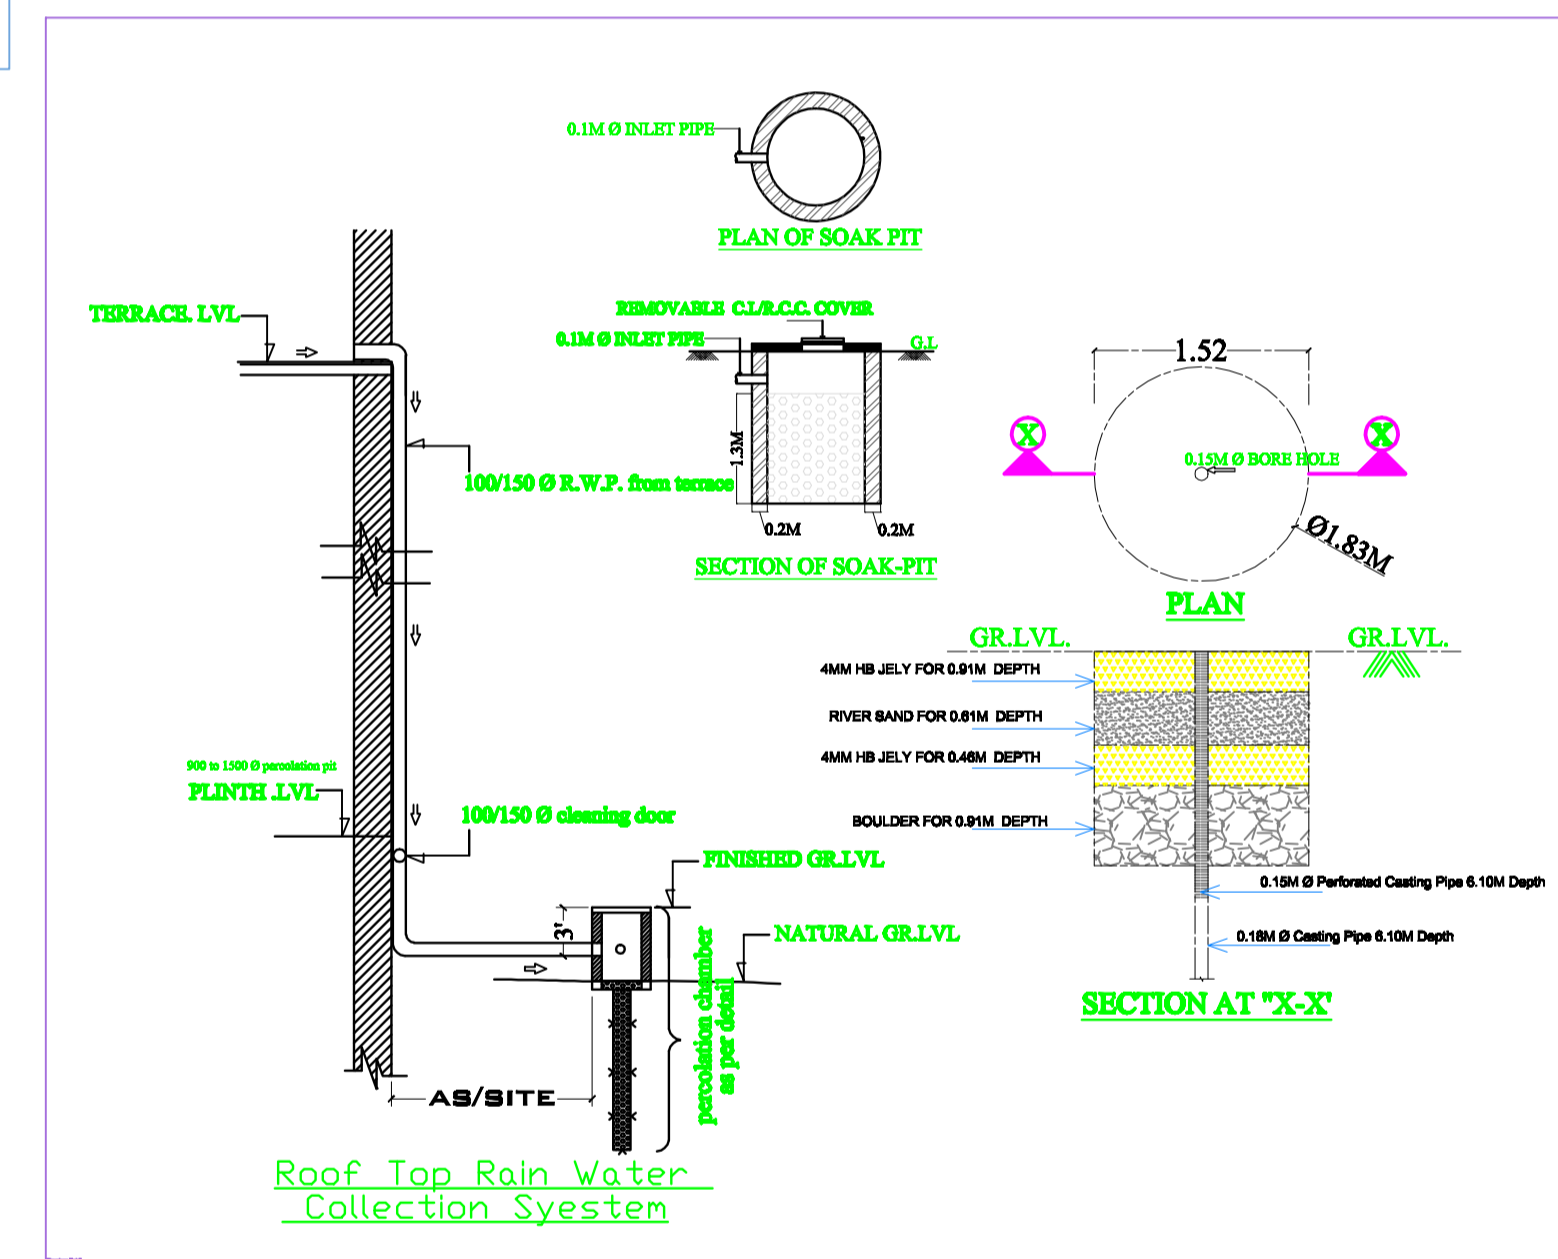
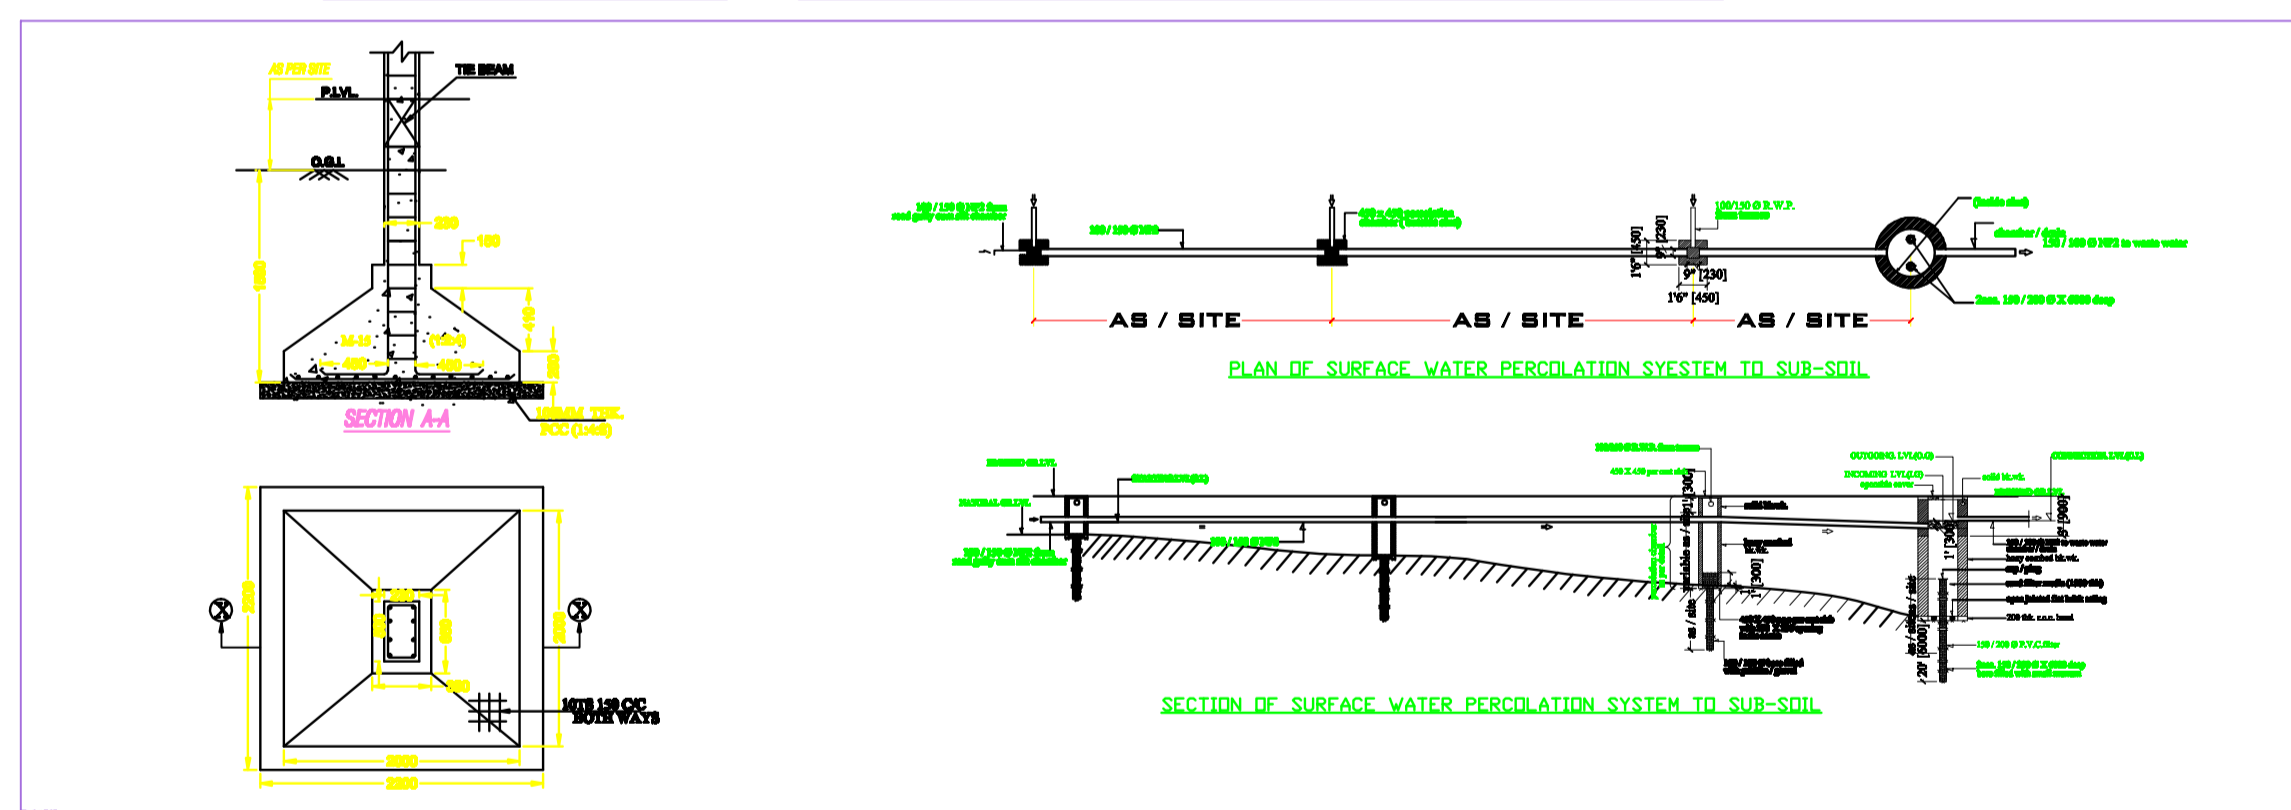
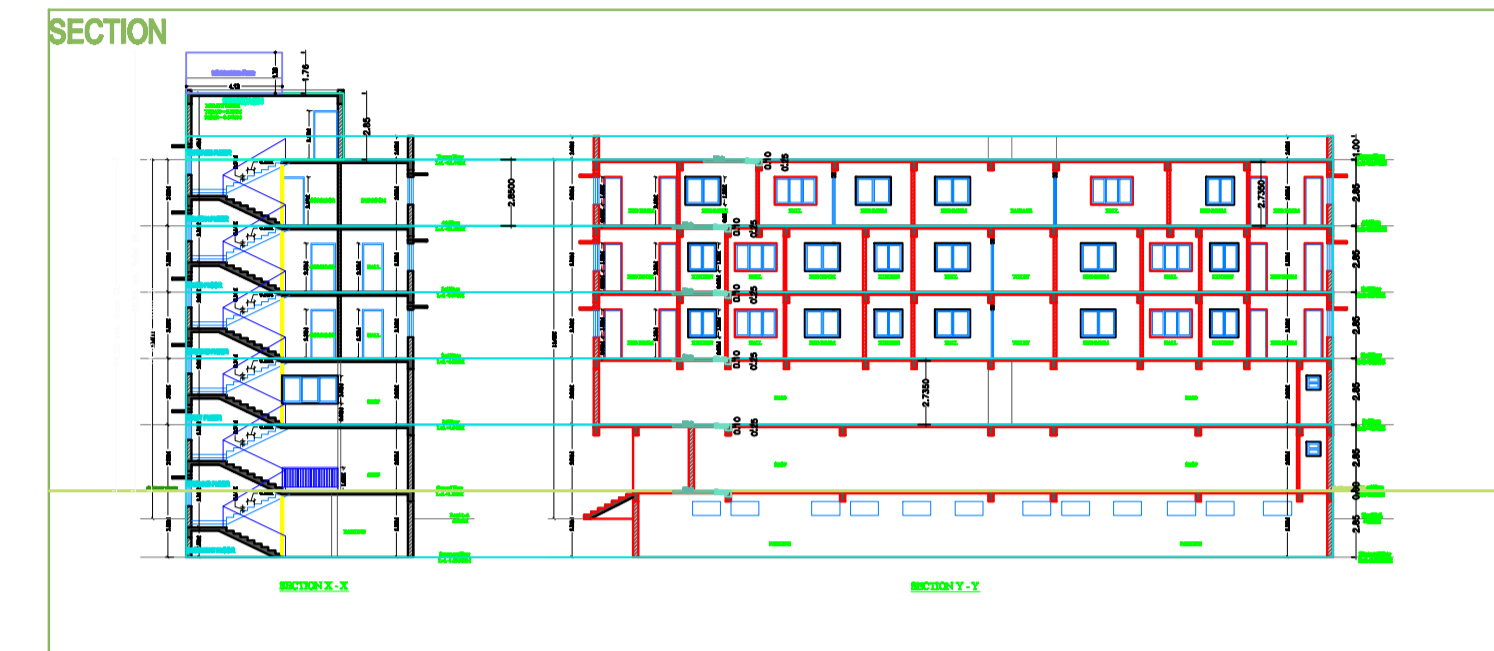
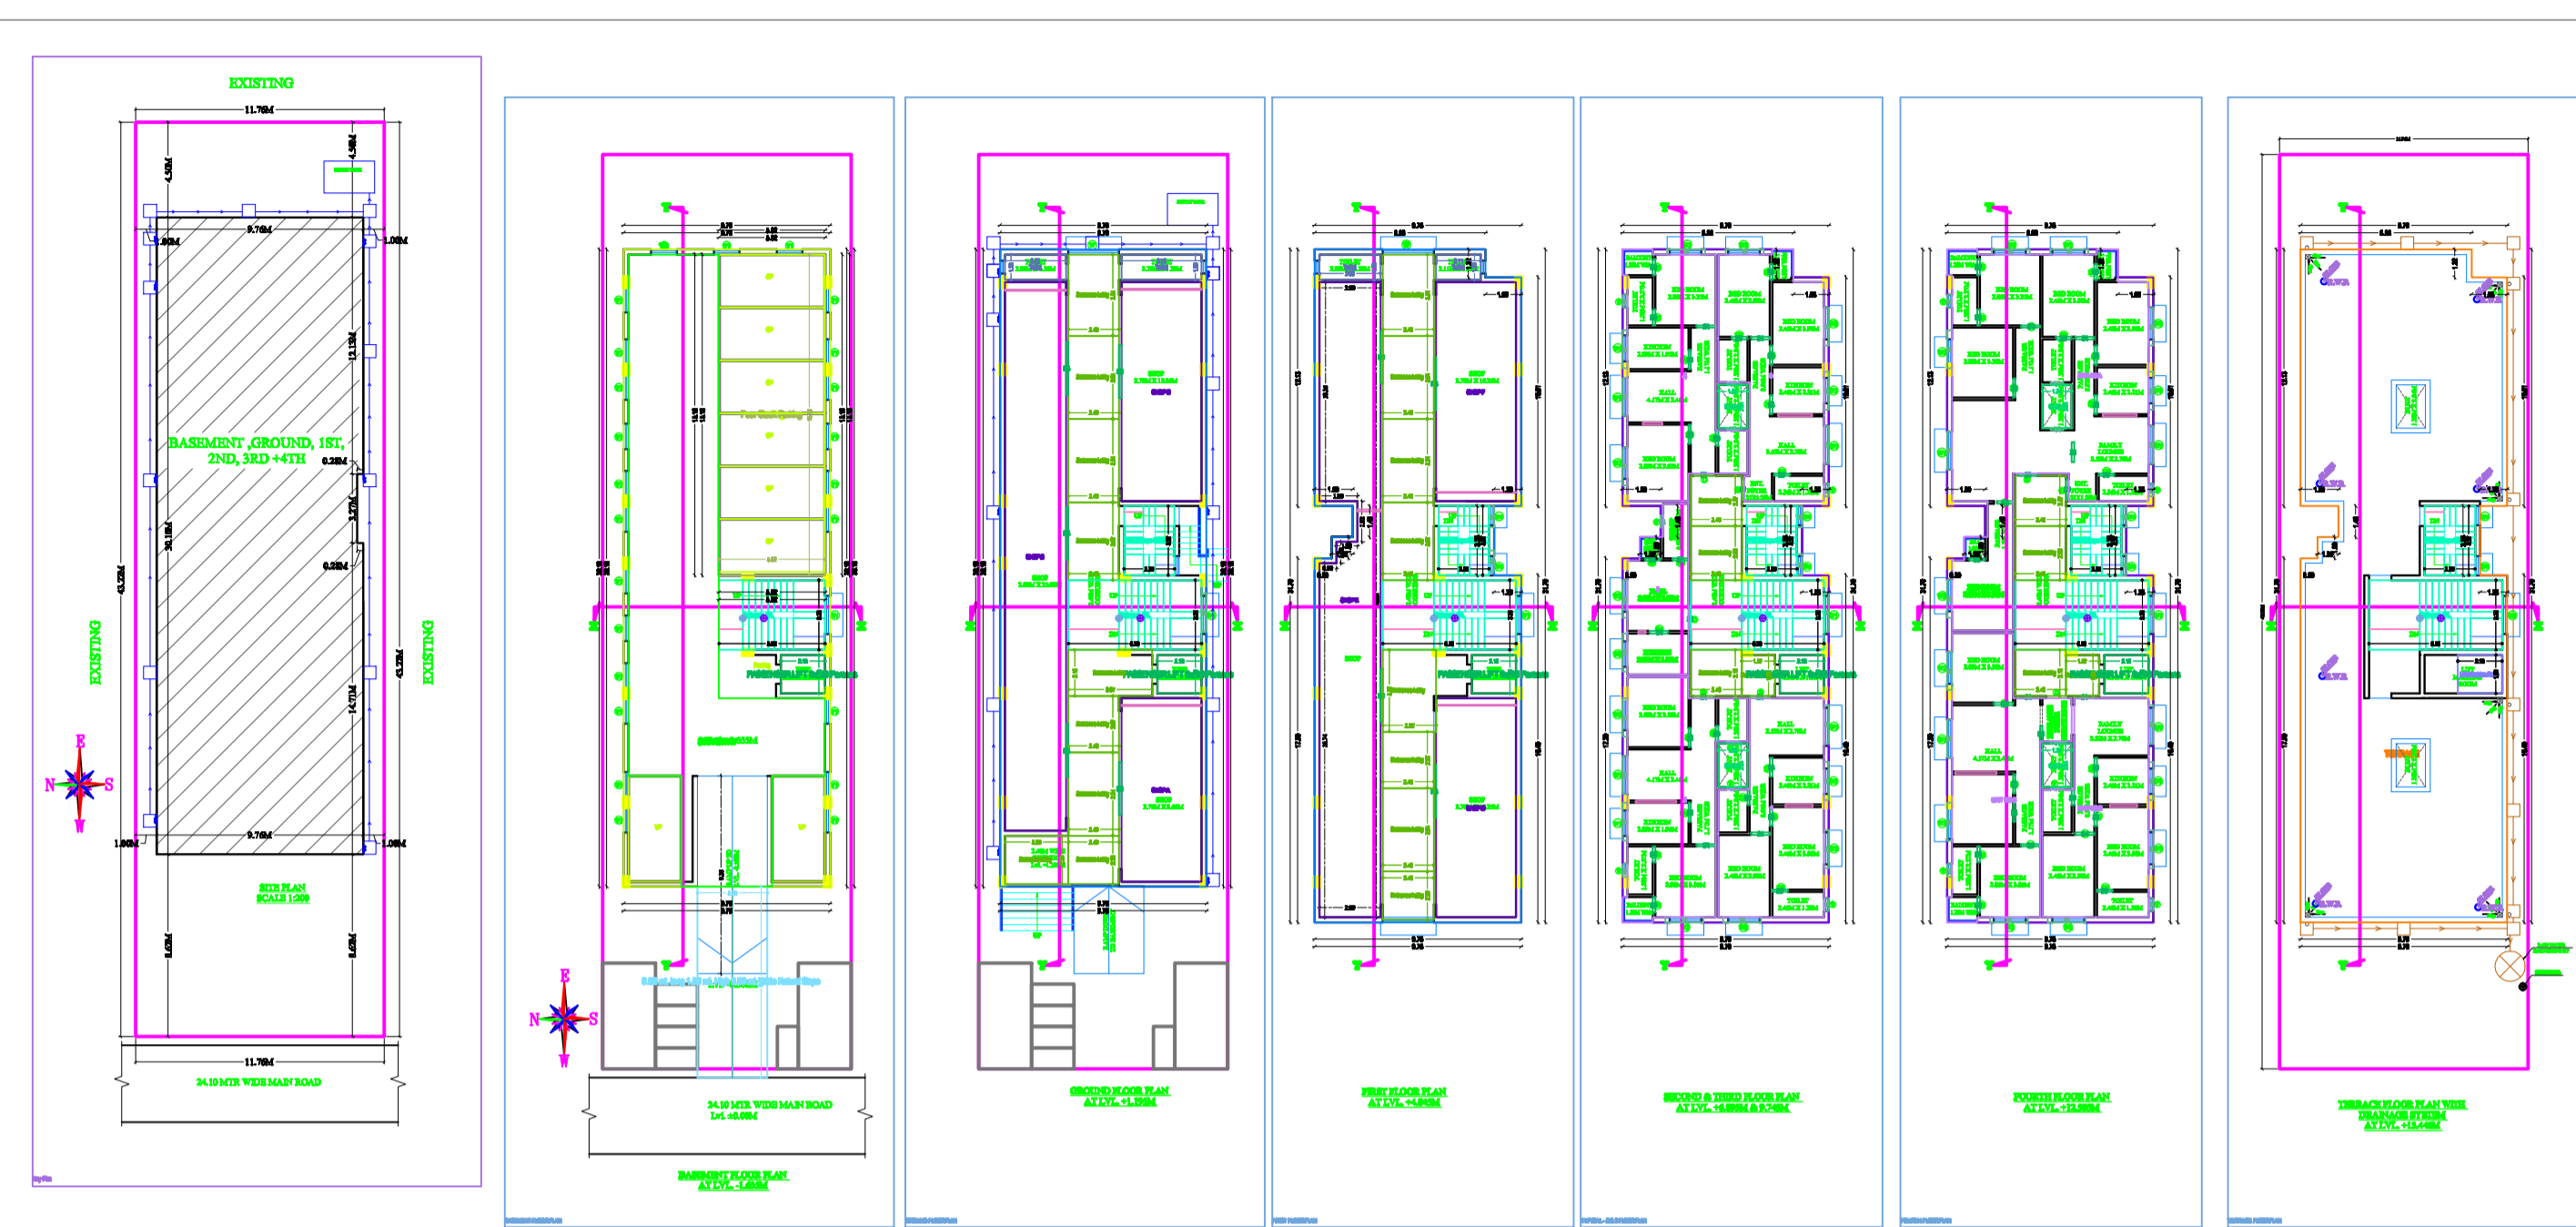


Project Title :COMMERCIAL CUM RESIDENTIAL BUILDING

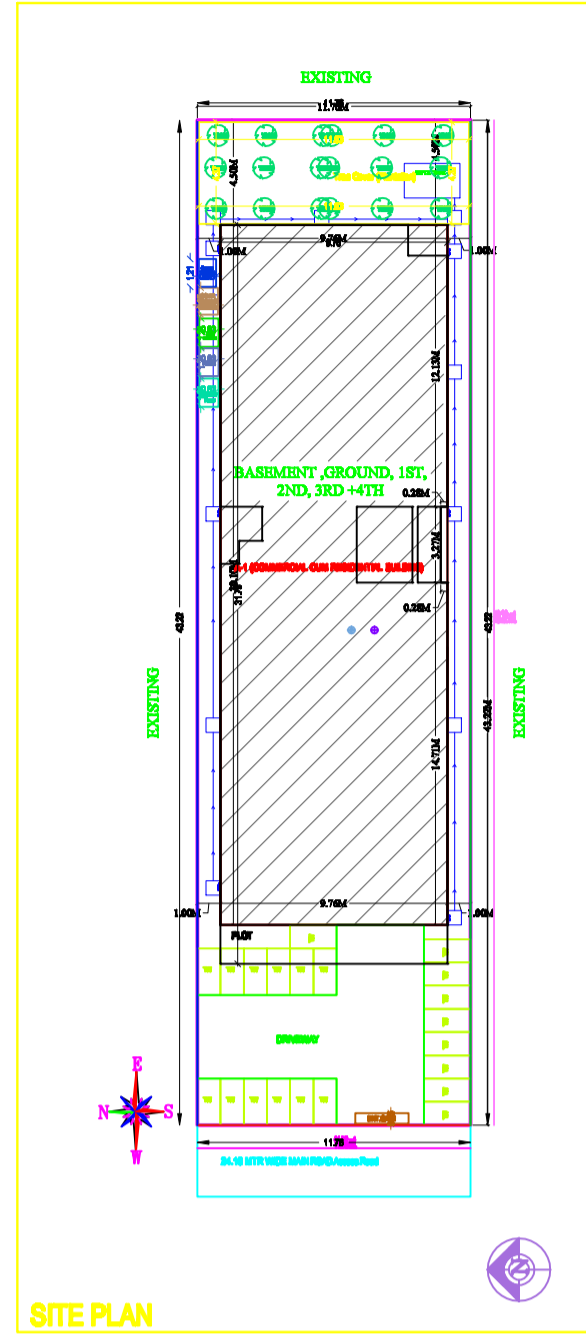

LIST OF MATERIALS

SL. NO.	QTY	DESCRIPTION
01	1.0000	1.0000
02	1.0000	1.0000
SIGNATURE OF OWNER

SIGNATURE OF ENGINEER

SITE PLAN, FLOOR PLAN, LOCATION PLAN, ELEVATION (2-No.), SECTION (2-No.), DRAINAGE PLAN, AREA CALCULATION.

SCALE = 1:100 SHEET NO. = 01 OF 01

APPROVED