
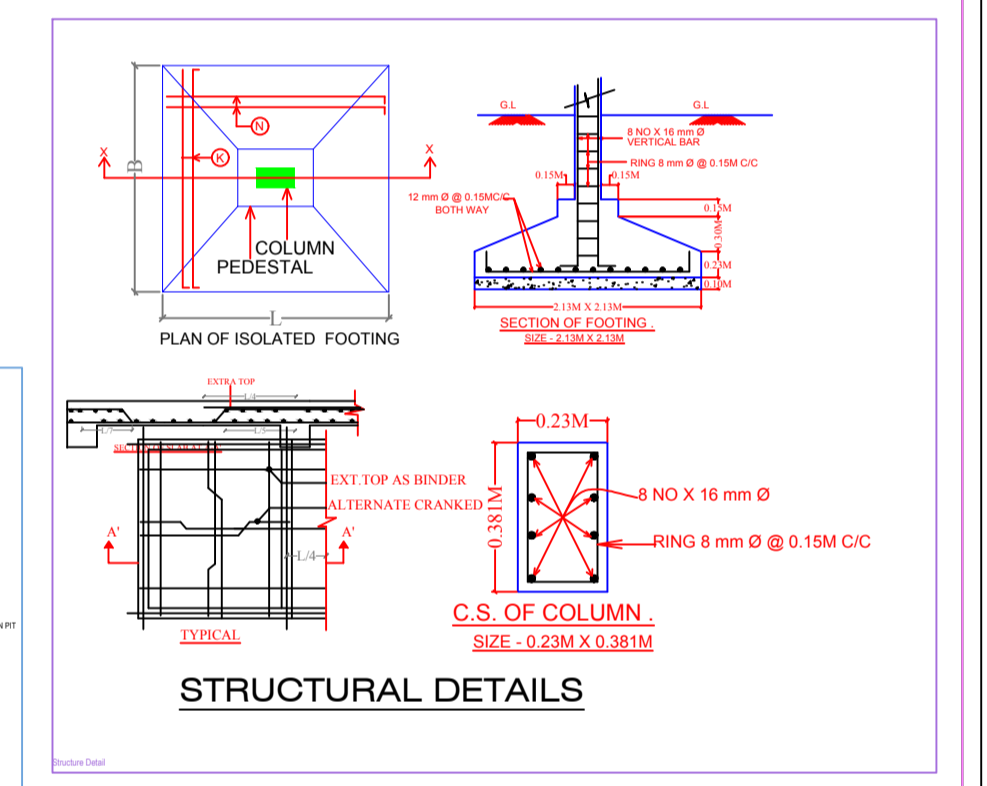
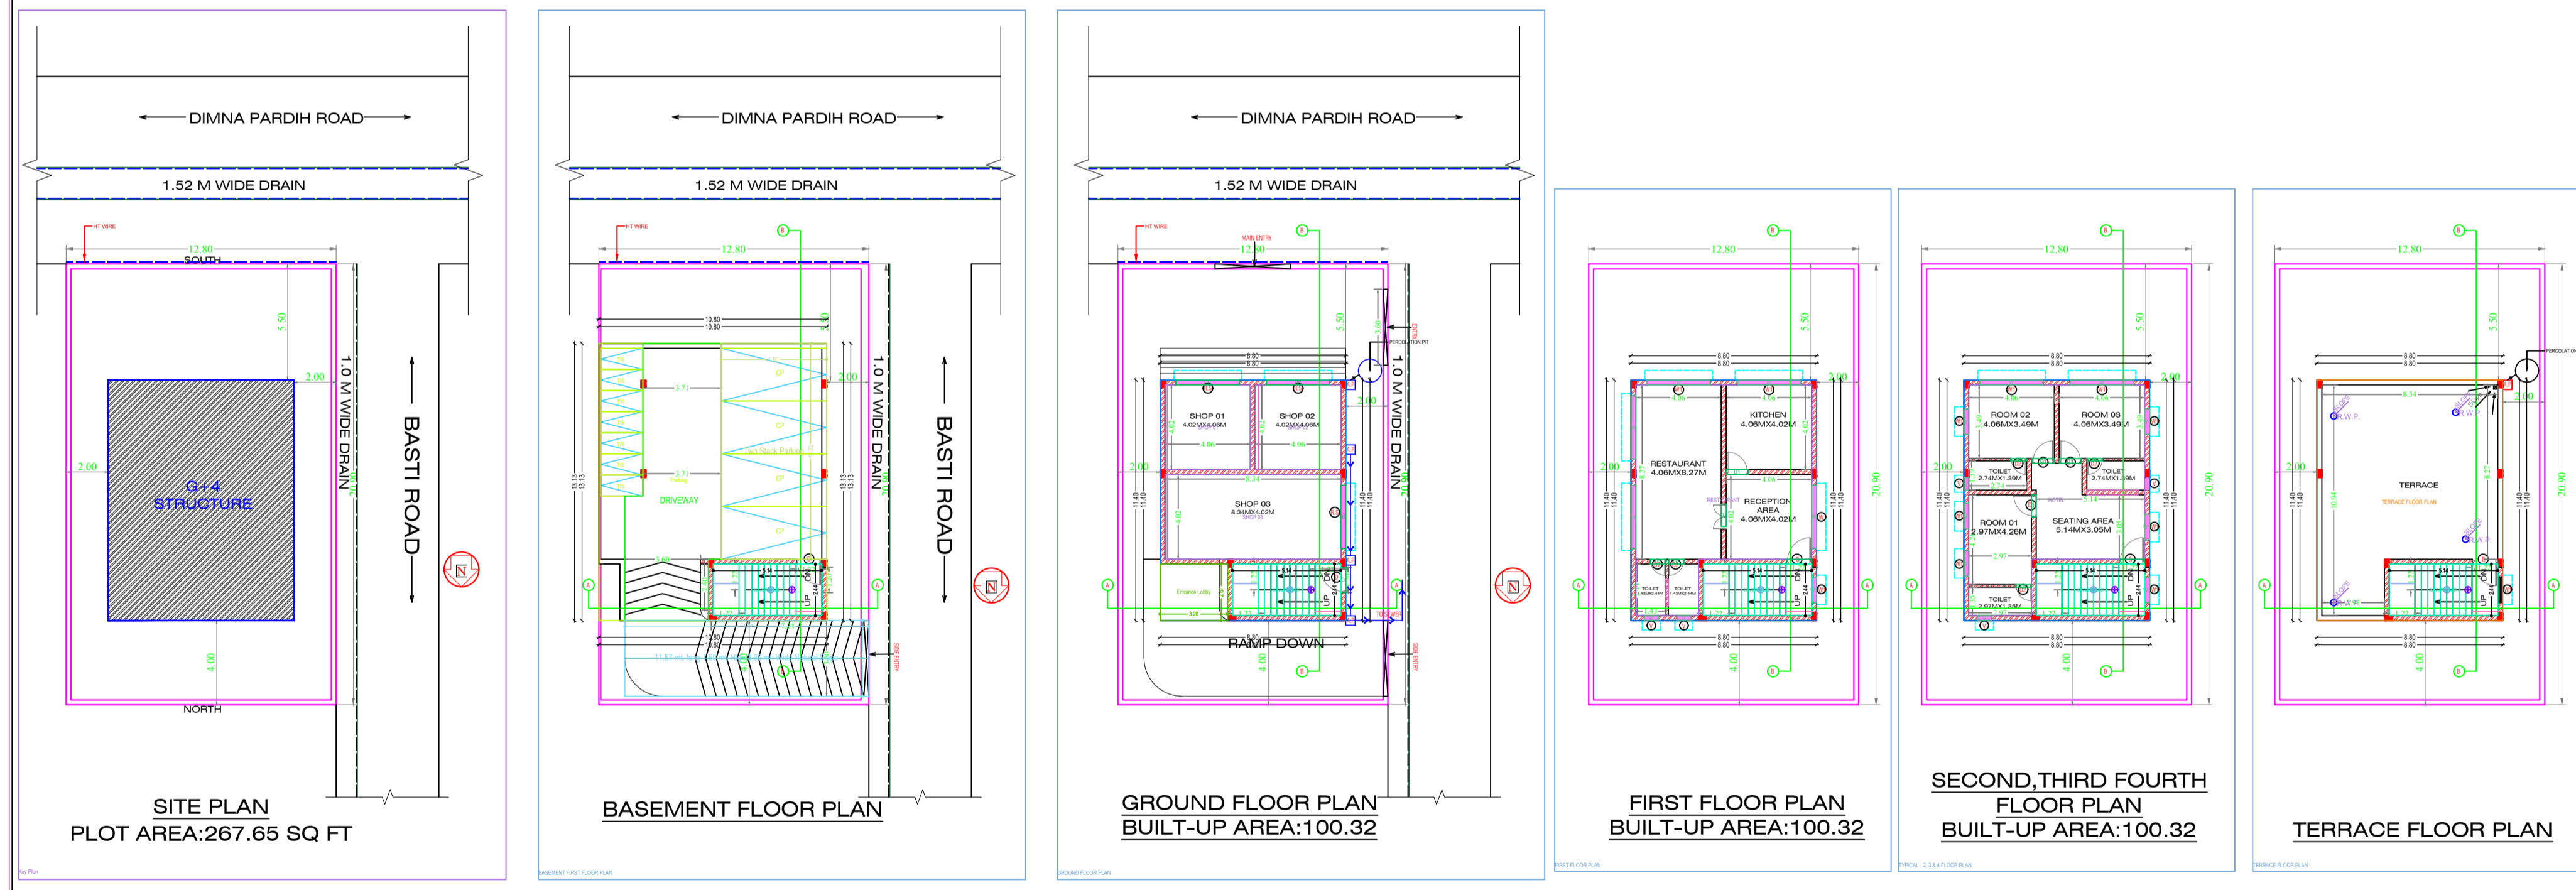


Project Title :MRS URMILA SINGH

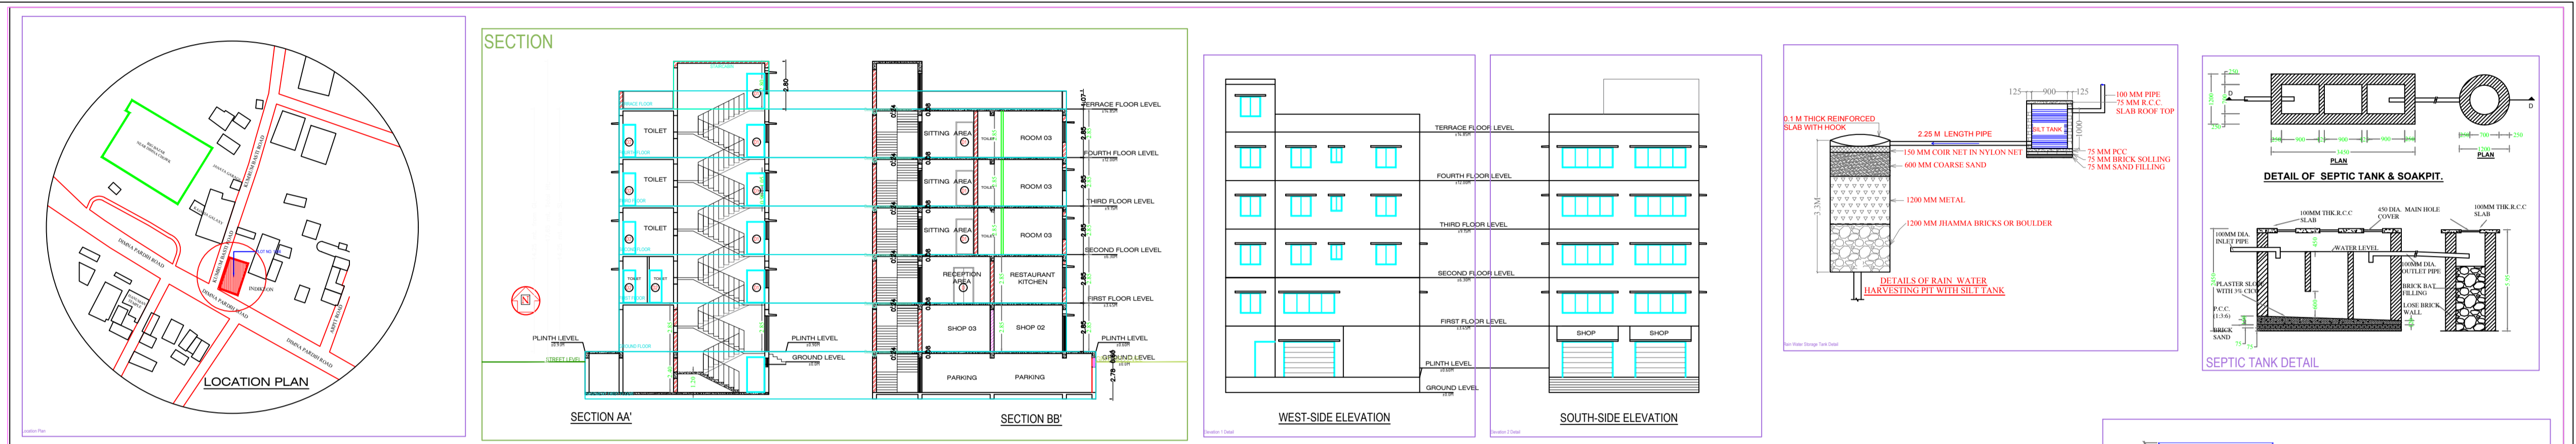

DOOR WINDOW SCHEDULE

Sl. No.	Door/Window	Size	Description
1	Door	2.1 x 1.2	Painted double door
2	Window	1.2 x 1.2	Painted double window
3	Window	1.2 x 1.2	Painted single window
4	Window	1.2 x 1.2	Painted single window
5	Window	1.2 x 1.2	Painted single window
6	Window	1.2 x 1.2	Painted single window
7	Window	1.2 x 1.2	Painted single window
8	Window	1.2 x 1.2	Painted single window

AREA CALCULATIONS

Sl. No.	Particulars	Area (sq. m)	Area (sq. ft)
1	Plot Area	267.65	2887.00
2	Basement Floor	100.32	1081.00
3	Ground Floor	100.32	1081.00
4	First Floor	100.32	1081.00
5	Second, Third, Fourth Floor	100.32	1081.00
6	Terrace	100.32	1081.00
7	Total Built-up Area	501.64	5405.00
8	Net Area	100.32	1081.00
9	Net Area	100.32	1081.00
 ARCHITECT
 CHEK.BY LAWRENCE
 DRAWN.BY TANYA
 DRG.NO. 01
 DATE. 22.02.22
 SCALE 1:100
 Lawrence-Kun & Associates
 PROJECT CONSULTANT
 114, RD -4, SONARI WEST LAYOUT, JAMSHEDPUR-11
 PHONE No. - 2305718

SITE PLAN

Building A (MRS URMILA SINGH)