
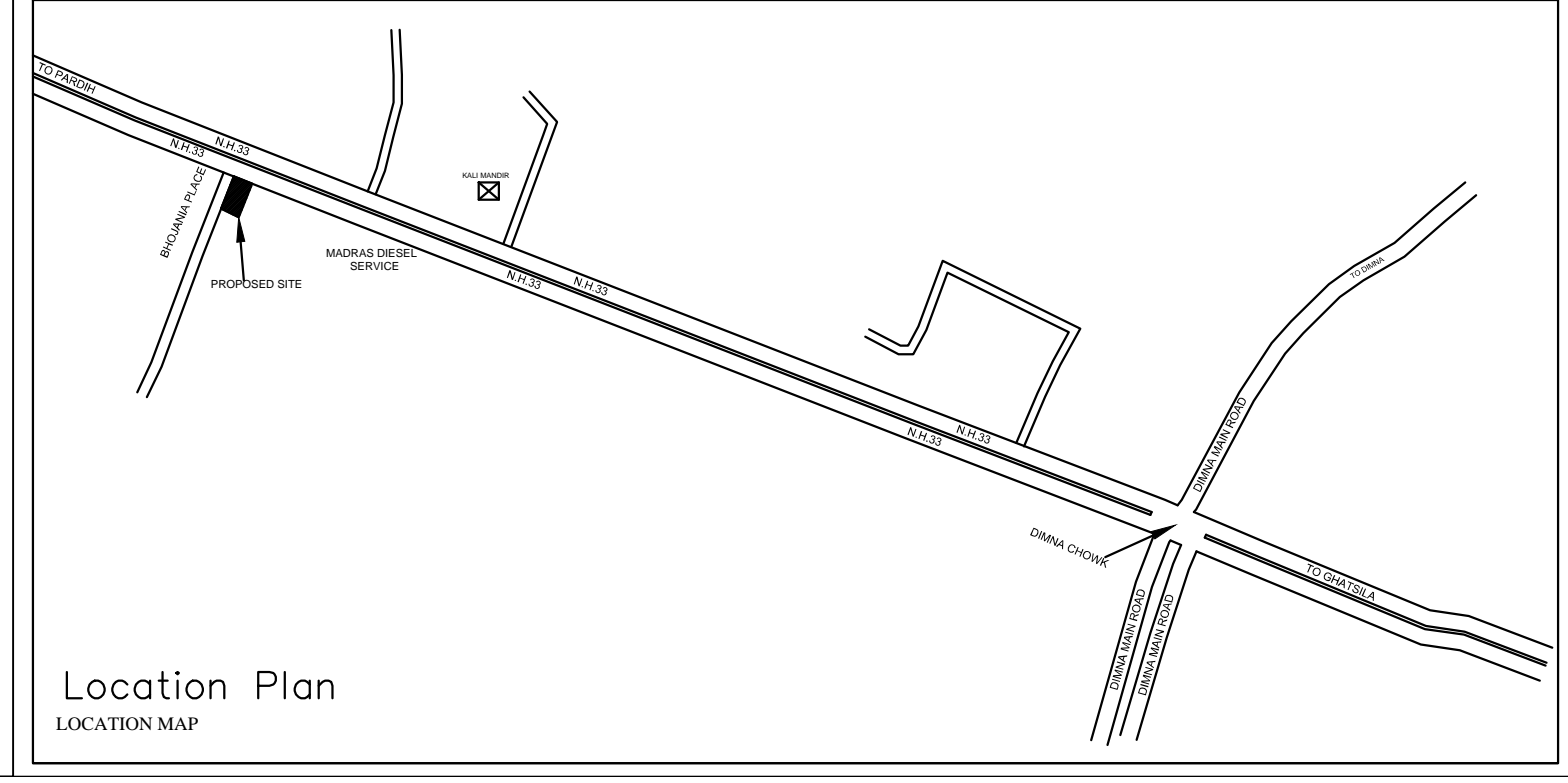
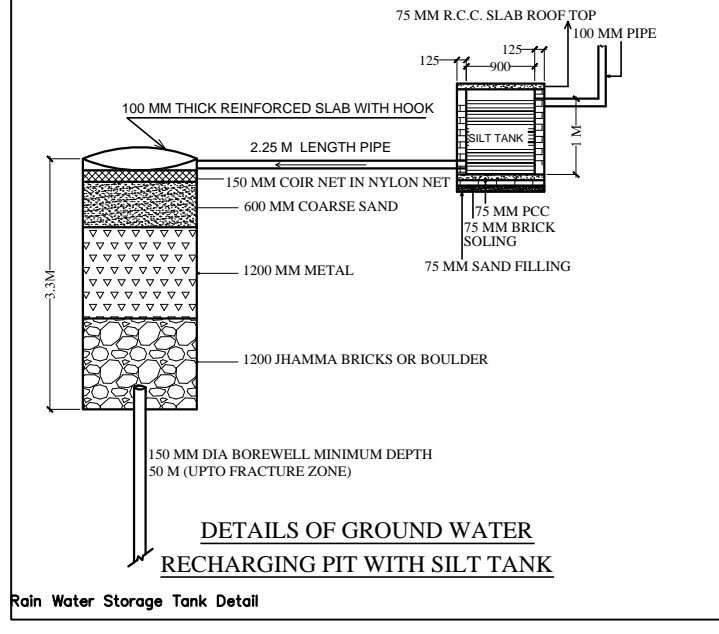
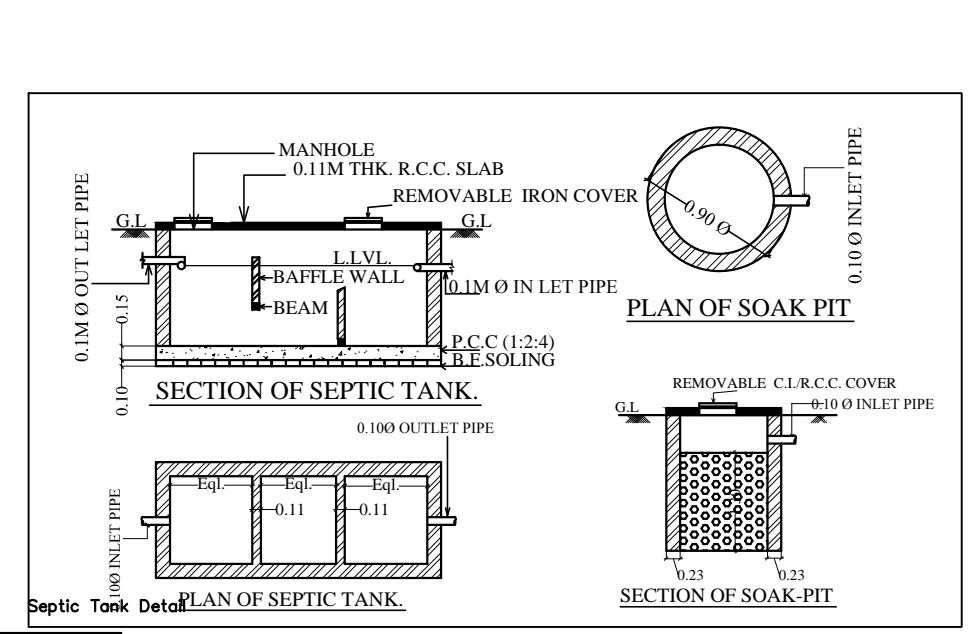


SL.NO.	MKD.	SIZE	DESCRIPTION
1.	D	1.07M X 2.10M	Pannelled t.w single shutter door.
2.	D1	0.91M X 2.10M	Pannelled t.w single shutter door.
3.	D2	0.76M X 2.10M	Pannelled t.w single shutter door.
4.	W	1.52M X 1.20M	Glazed steel framed window 3. shutt.
5.	W1	1.07M X 1.20M	Glazed steel framed window 3. shutt.
6.	W2	1.37M X 1.20M	Glazed steel framed window 2. shutt.
7.	W3	1.36M X 1.20M	Glazed steel framed window 2. shutt.
8.	V	0.61M X 0.61M	Top hung steel ventilator.

PROPOSED COMMERCIAL BUILDING FOR
MR. DINESH PD. SINGH
S/O LATE PARMANAND SINGH

LAND DETAILS:
PLOT NO. : 4935(PART)
KHATA NO. : 279
MOUZA : MANGO
WARD NO. : 9
P.S. : MANGO
THANA : 1642
THANA : GHATSILA
DISTRICT : WEST SINGHBHUM

NOTE : ALL DIMENSIONS ARE IN METERS.
DRG. :- SITE PLAN, ALL FLOOR PLANS, ELEVATIONS,
SECTIONS, LOCATION MAP, F.A.R. & %G.C. CALCULATION

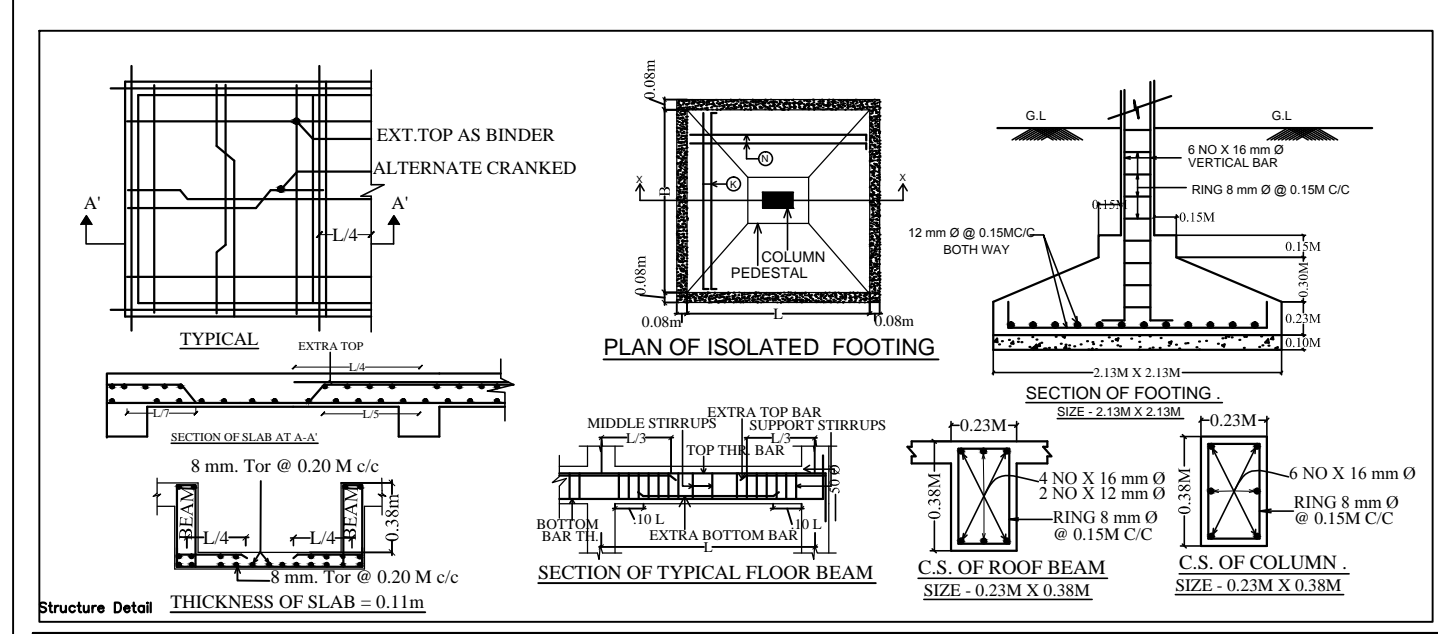

SIGNATURE OF ARCHITECT / ENGINEER
SCALE : 1:100 SHEET NO. -01 OF 01

SIGNATURE OF OWNER

APPROVAL AUTHORITY