


GROUND FLOOR PLAN (Proposed) (SCALE 1:100)

FIRST FLOOR PLAN (Proposed) (SCALE 1:100)

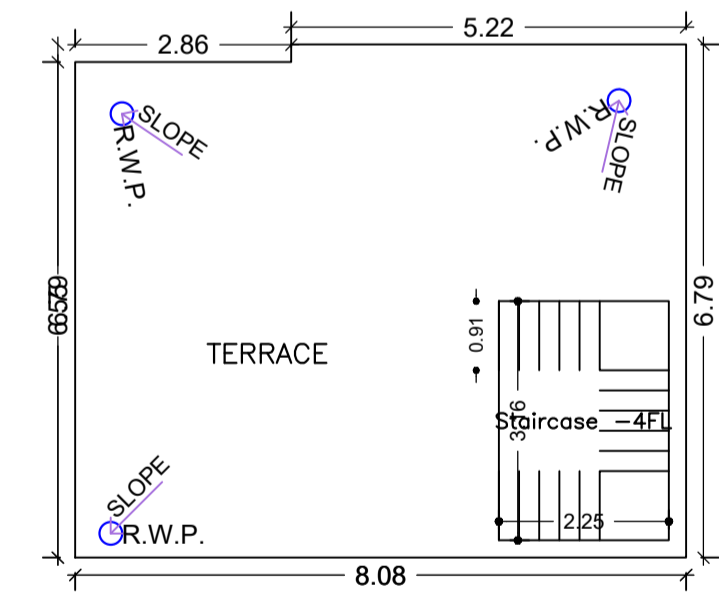

TERRACE FLOOR PLAN (SCALE 1:100)

Building : A (BUILDING)

Floor Name	Total Built Up Area (Sq.mt.)	Proposed FAR Area (Sq.mt.) Resi.	Total FAR Area (Sq.mt.)	Total Consumed Additional FAR Area (Sq.mt.)	Tnmt (No.)
Ground Floor	43.72	43.72	43.72	43.72	01
First Floor	54.17	54.17	54.17	54.17	00
Terrace Floor	0.00	0.00	0.00	0.00	00
Total :	97.89	97.89	97.89	97.89	01
Total Number of Same Buildings	1				
Total :	97.89	97.89	97.89	97.89	01

SCHEDULE OF DOOR:

BUILDING NAME	NAME	LENGTH	HEIGHT	NOS
A (BUILDING)	D2	0.76	2.10	02
A (BUILDING)	D1	0.91	2.10	05
A (BUILDING)	D	1.07	2.10	01

SCHEDULE OF WINDOW/VENTILATION:

BUILDING NAME	NAME	LENGTH	HEIGHT	NOS
A (BUILDING)	V	0.61	1.20	02
A (BUILDING)	W2	0.91	1.20	02
A (BUILDING)	W1	1.22	1.20	05
A (BUILDING)	W	1.52	1.20	01

UnitBUA Table for Building : A (BUILDING)

FLOOR	Name	UnitBUA Type	UnitBUA Area	Carpet Area	No. of Rooms	No. of Tenement
GROUND FLOOR	SPLIT 1	FLAT	97.89	83.36	4	1
FIRST FLOOR PLAN	SPLIT 1	FLAT	0.00	0.00	5	0
Total:	-	-	97.89	83.36	9	1

Building USE/SUBUSE Details


Building Name	Building Use	Building SubUse	Building Structure
A (BUILDING)	Residential	Residential Bldg/Apartment	Non-Highrise

Proposal Basic Information


Proposal File No.	MNAC/BP/0020/W10/2022
Owner Name	MRS. BHARTI PRADHAN
Khata No	319
Plot No	3957 , 3958
Village Name	Mango
Use	Residential
SubUse	Other Residential Building

FAR & Tenement Details (Table 4c-1)


Building	No. of Same Bldg	Total Built Up Area (Sq.mt.)	Proposed FAR Area (Sq.mt.) Resi.	Total FAR Area (Sq.mt.)	Total Consumed Additional FAR Area (Sq.mt.)	Tnmt (No.)
A (BUILDING)	1	97.89	97.89	97.89	97.89	01
Grand Total	1	97.89	97.89	97.89	97.89	01

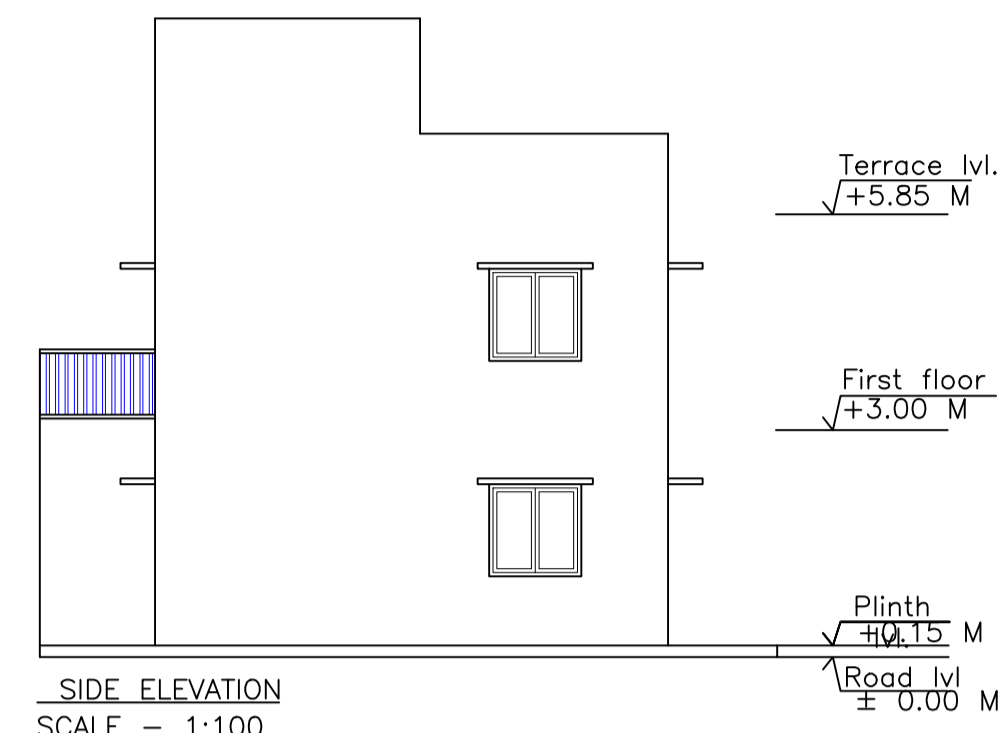




SIDE ELEVATION SCALE - 1:100

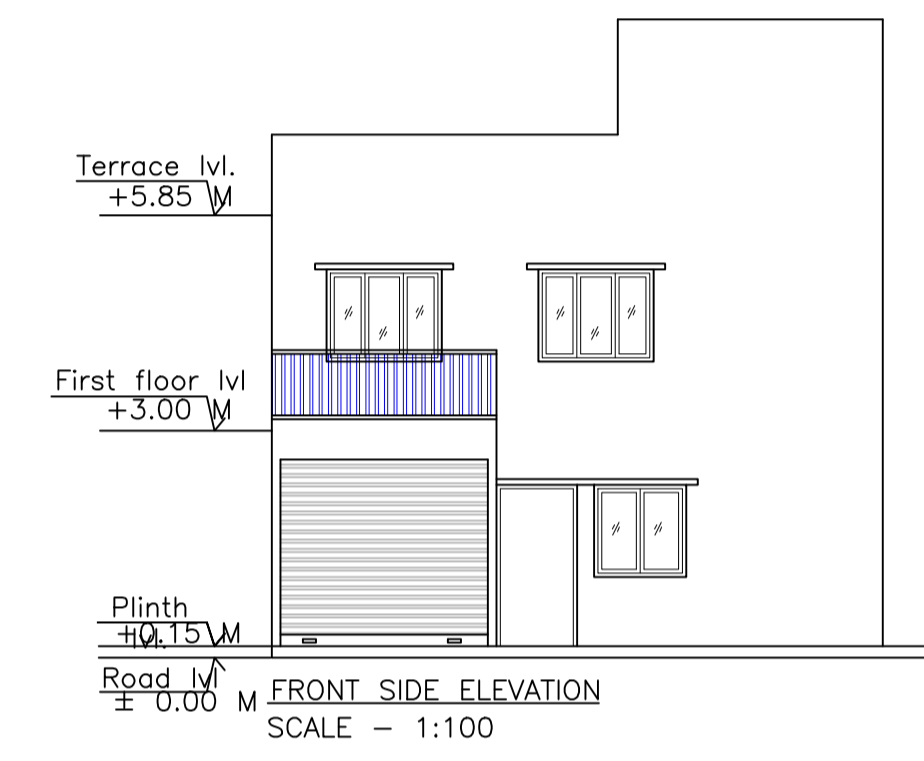


FRONT SIDE ELEVATION SCALE - 1:100

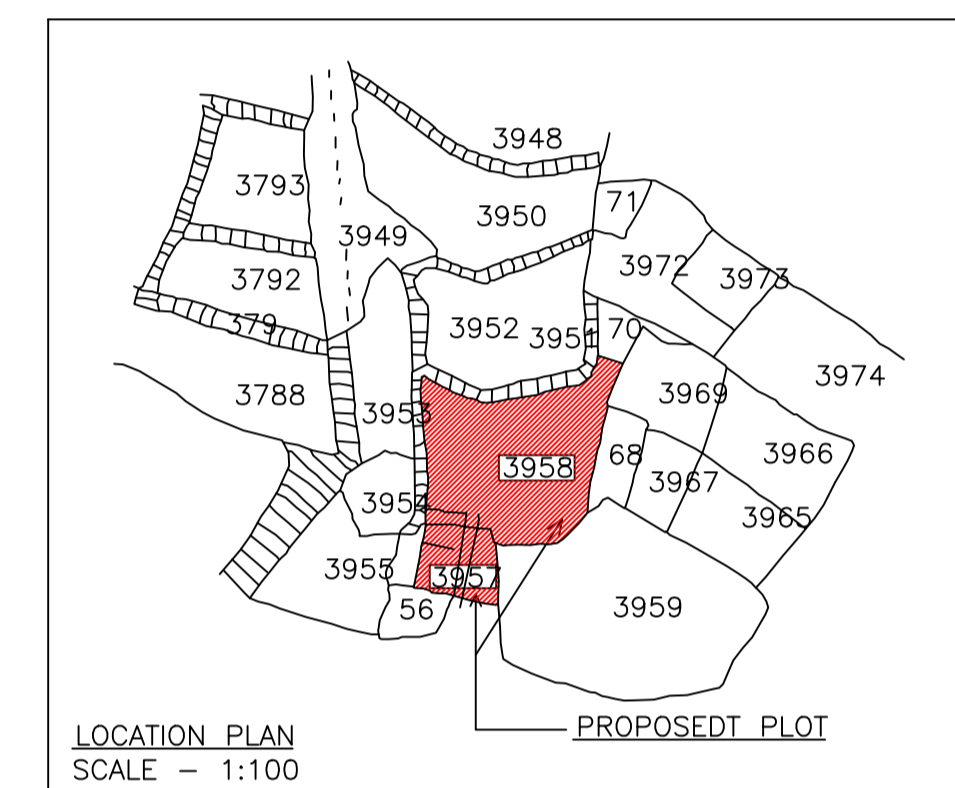

LOCATION PLAN SCALE - 1:100

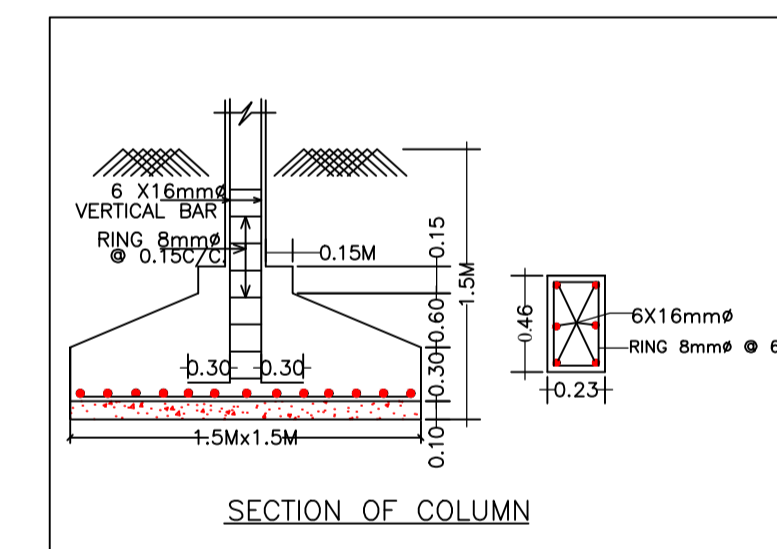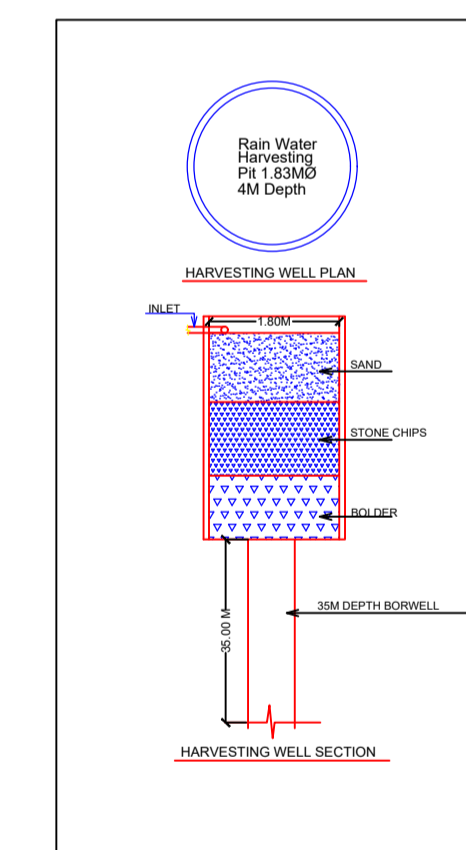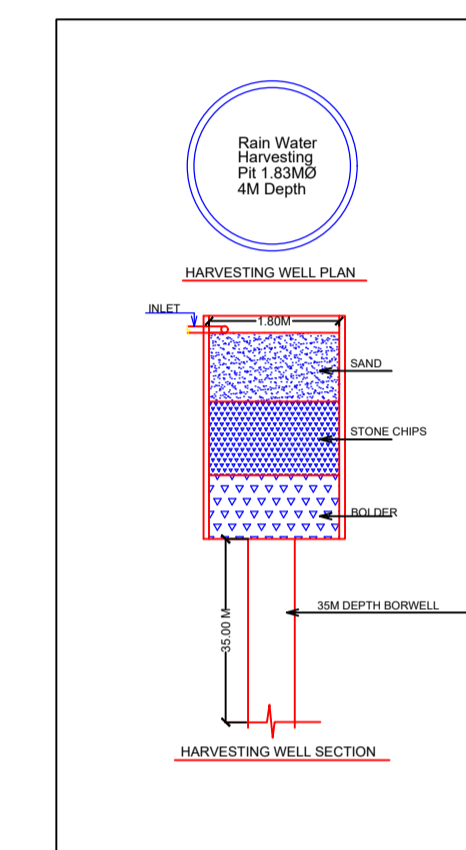


SECTION OF COLUMN

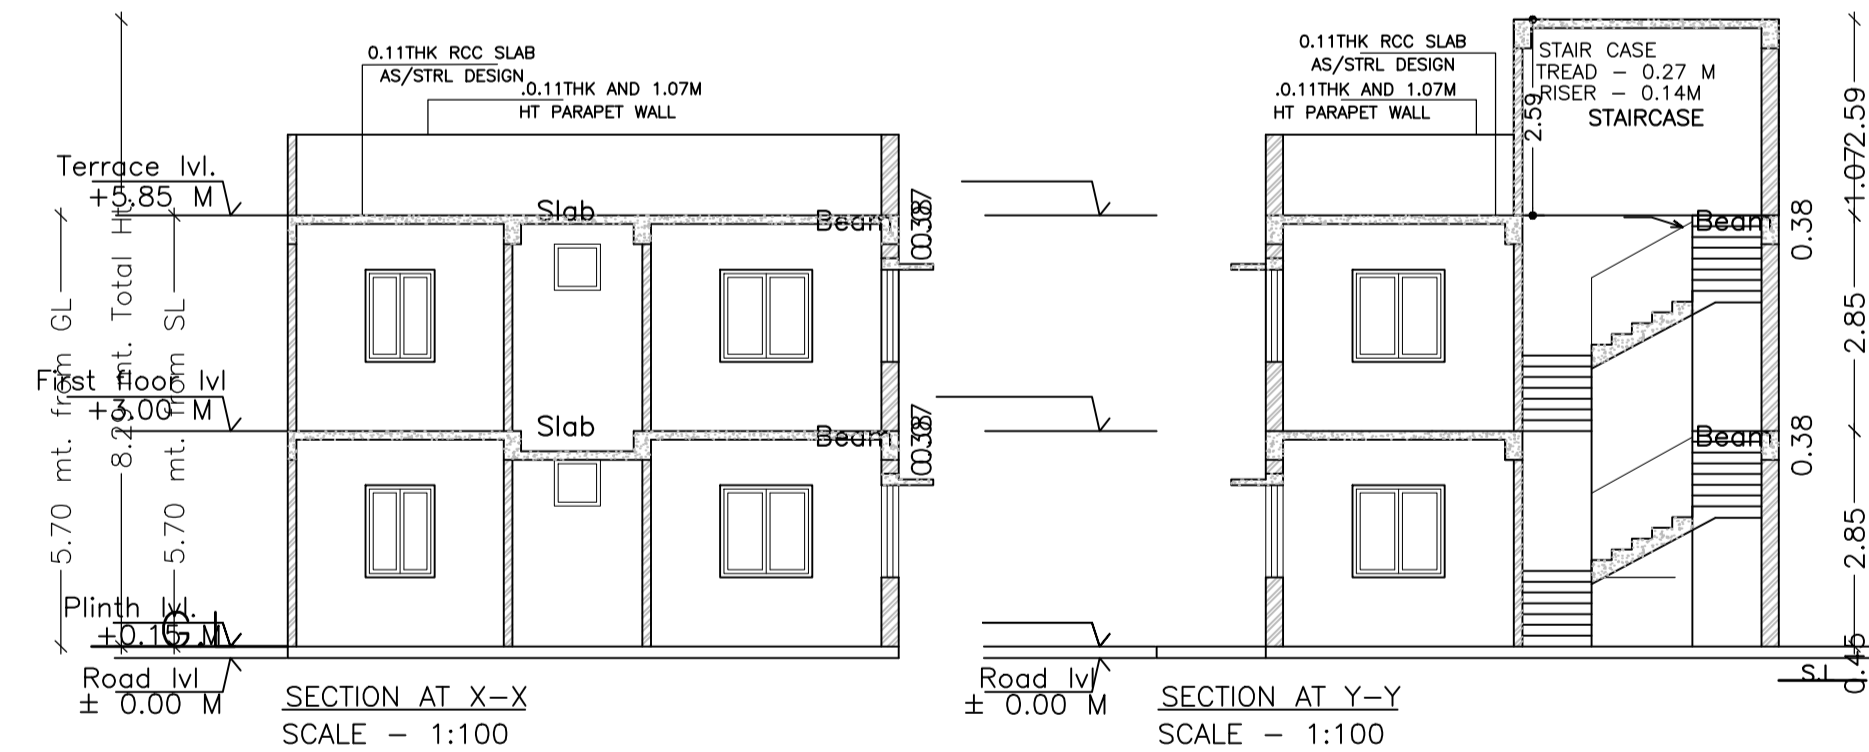

SECTION AT X-X SCALE - 1:100

SECTION AT Y-Y SCALE - 1:100

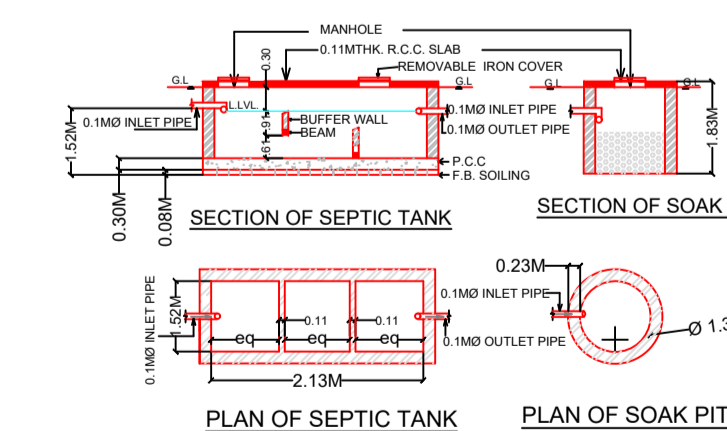

PLAN OF SEPTIC TANK

PLAN OF SOAK PIT

Buildingwise Floor FAR Details

Floor Name	Building Name A (BUILDING)		Total	
	Proposed Built Up Area (Sq.mt.)	Proposed FAR Area (Sq.mt.)	Total Proposed Built Up Area (Sq.mt.)	Total FAR Area (Sq.mt.)
Ground Floor	43.72	43.72	43.72	43.72
First Floor	54.17	54.17	54.17	54.17
Terrace Floor	0.00	0.00	0.00	0.00
Total :	97.89	97.89	97.89	97.89

COLOR INDEX

PLOT BOUNDARY	Black
ABUTTING ROAD	Green
PROPOSED CONSTRUCTION	Red
COMMON PLOT	Yellow
ROAD WIDENING AREA	Blue
EXISTING (To be retained)	Light Blue
EXISTING (To be demolished)	Dark Blue

LTP NAME AND SIGNATURE	STRUCTURAL ENG'S NAME AND SIGNATURE	BUILDING ENGINEER NAME AND SIGNATURE	OWNER NAME AND SIGNATURE
SATISH KUMAR MNAC/DFTMN/0001/2017			MRS. BHARTI PRADHAN