


# SITE PLAN

## SITE PLAN

SCALE - 1" = 8'-0"

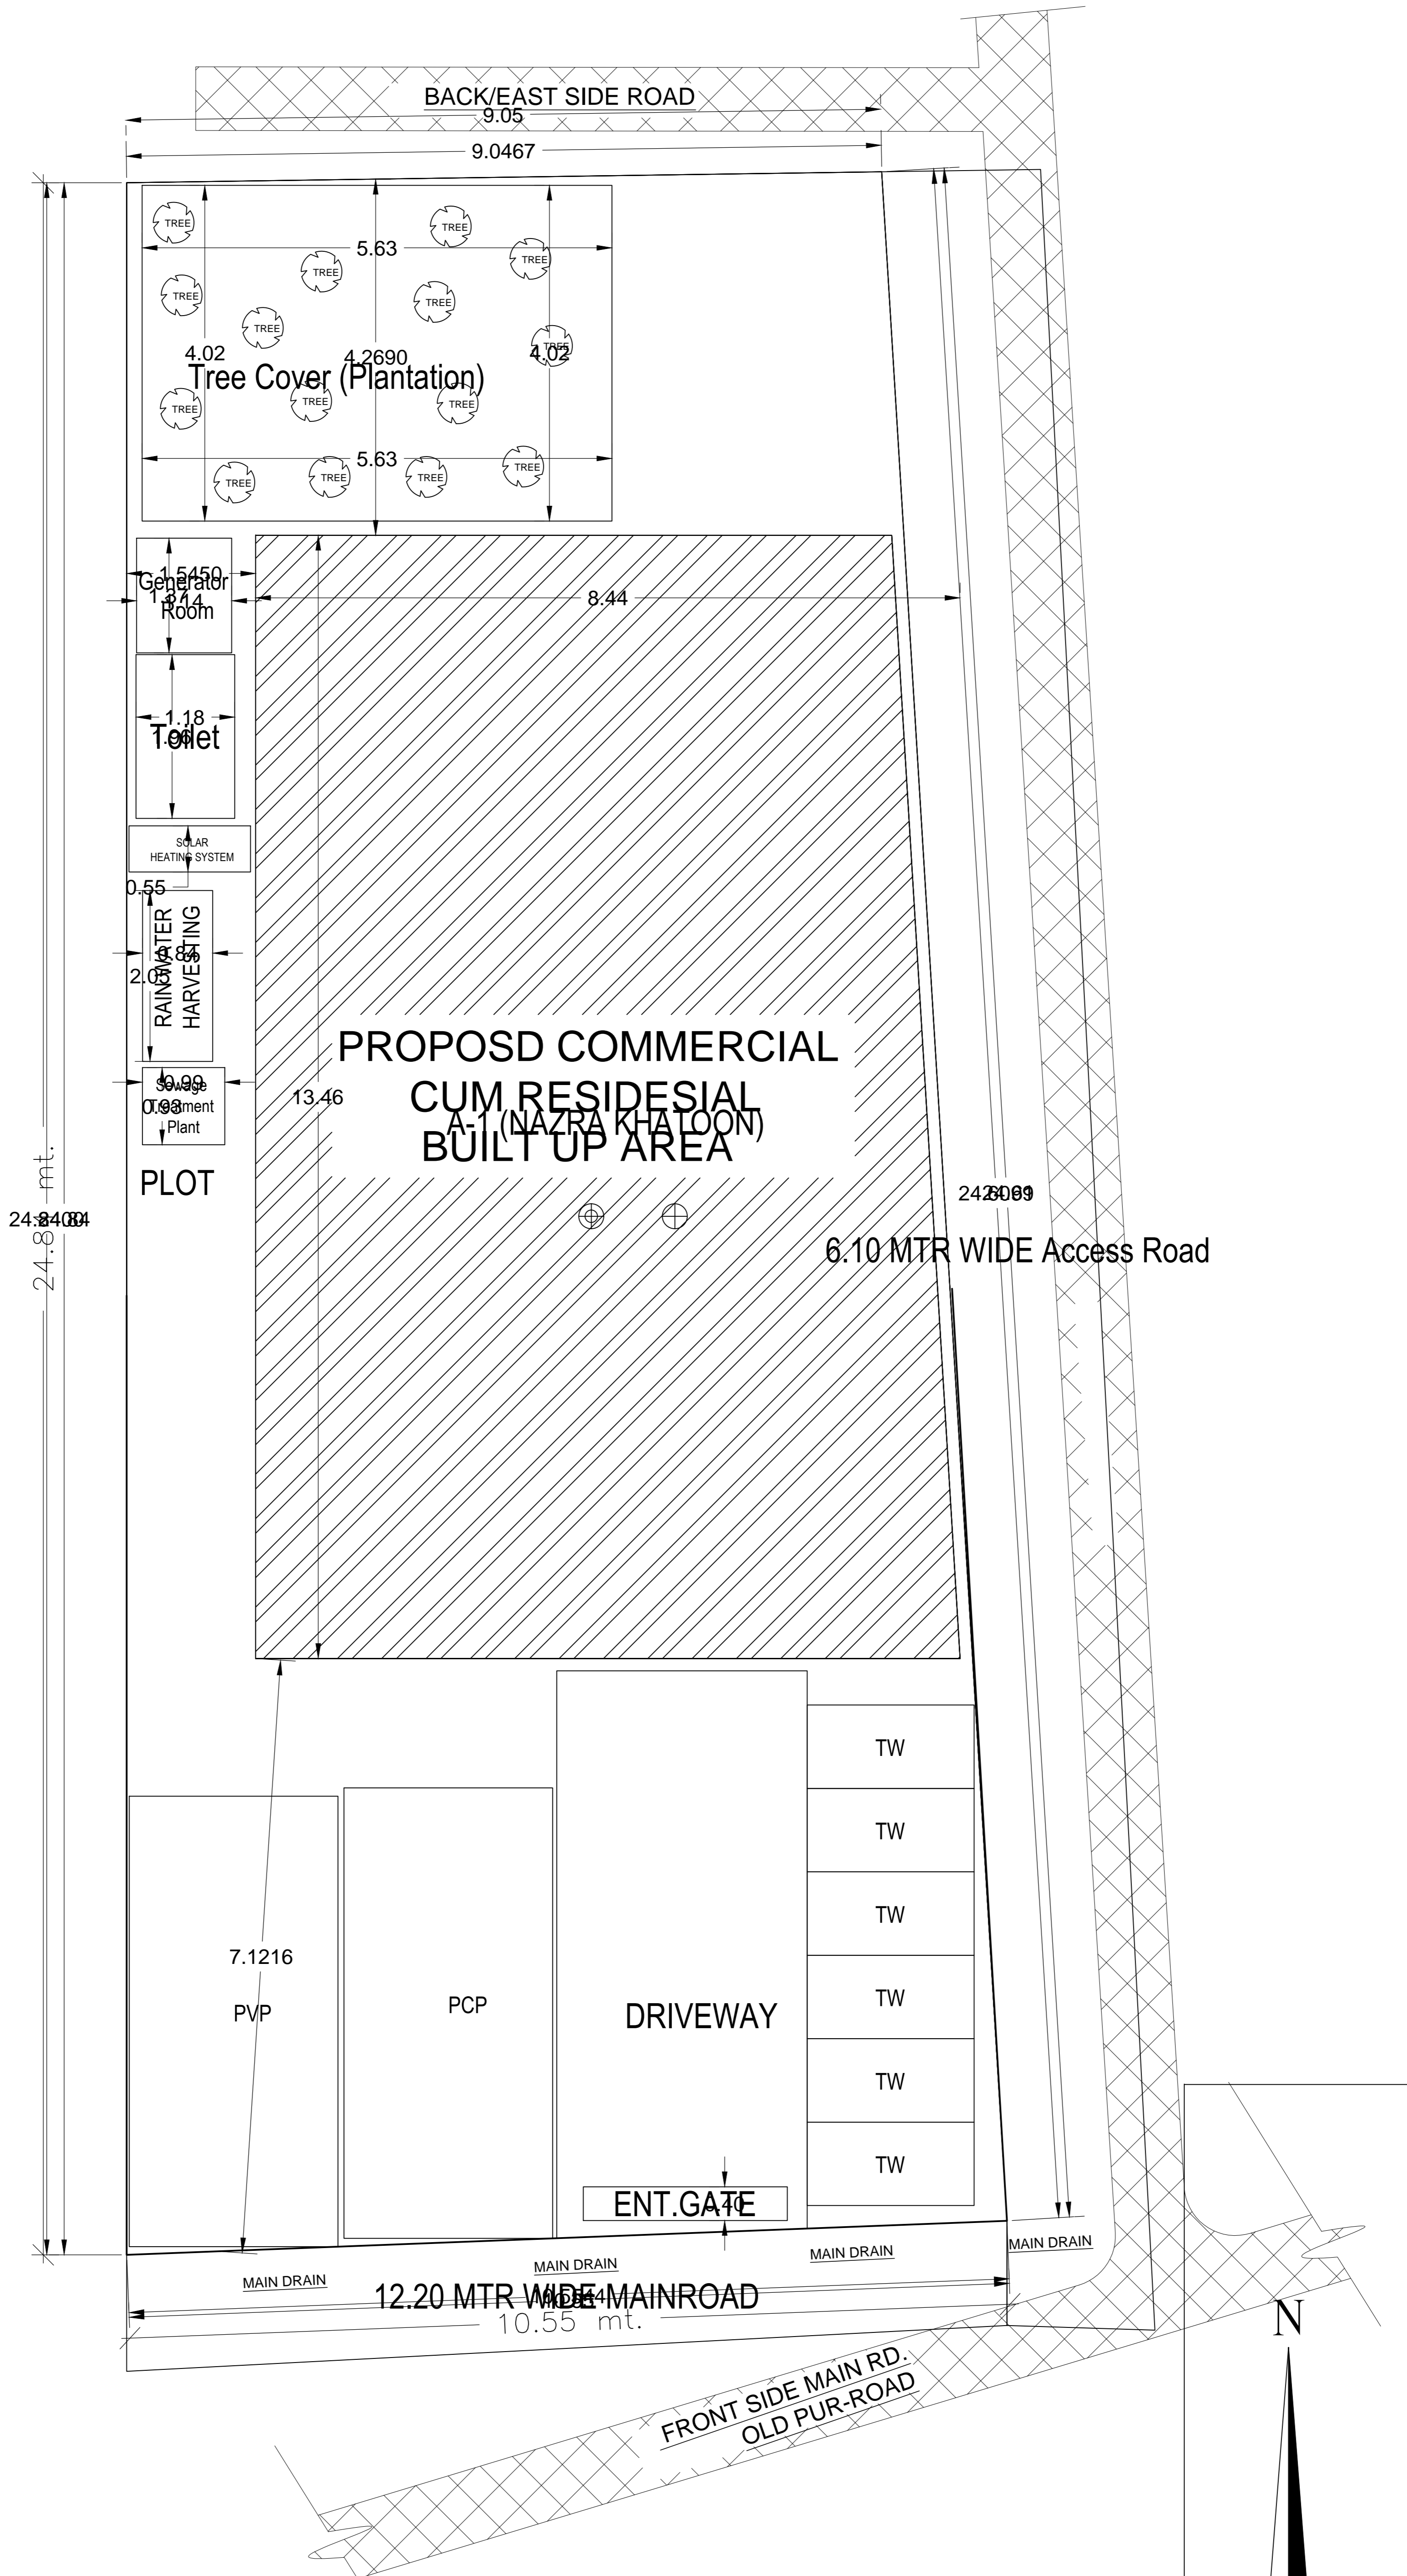

# SITE PLAN

## SITE PLAN

SCALE - 1" = 8'-0"