
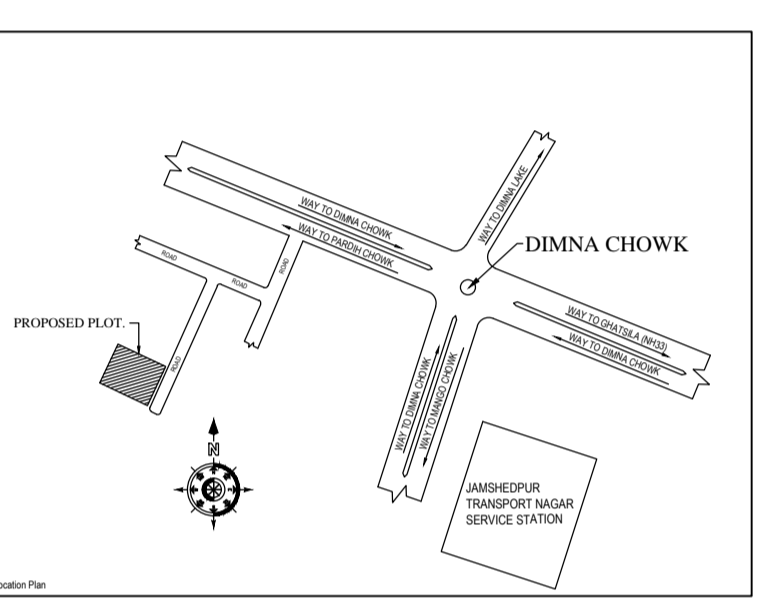
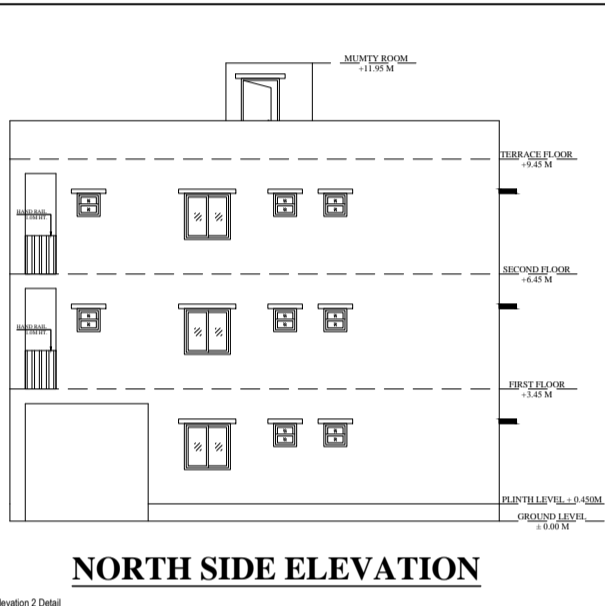
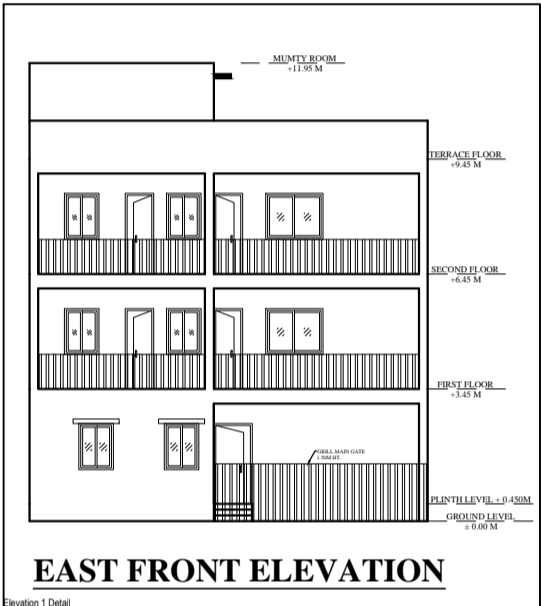
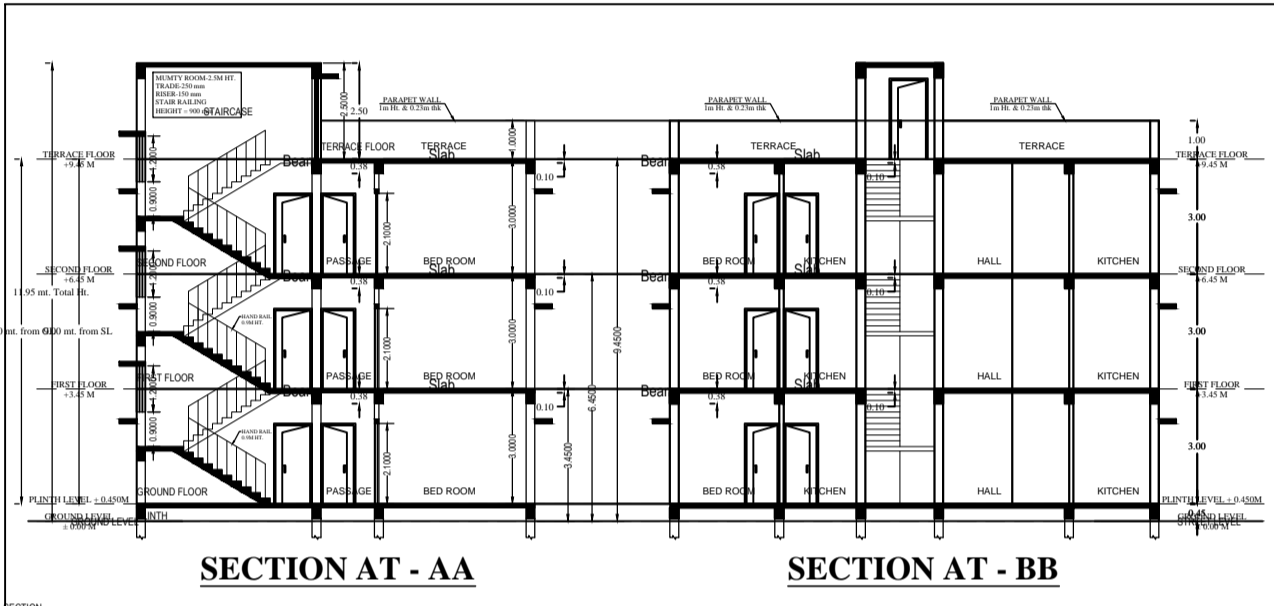
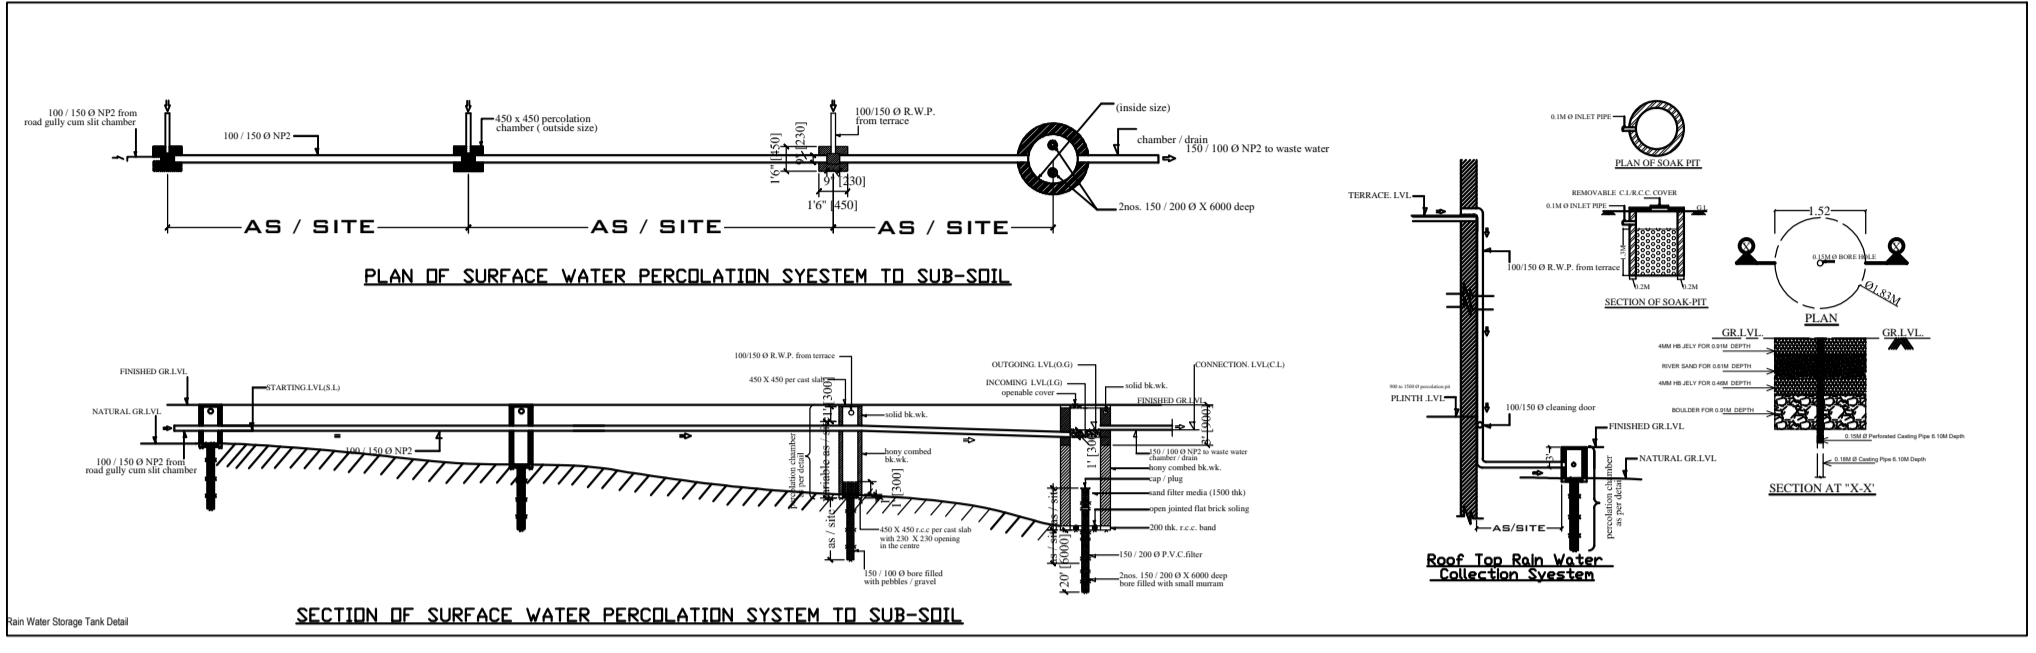


Project Title :SHAIENDRA KUMAR

PROJECT DATA		GENERAL DATA	
Project No.	10/2020	Client Name	SHAIENDRA KUMAR
Project Name	SHAIENDRA KUMAR	Project Location	NEW PLOT NO. 1264, NEW KHATA NO. 441, WARD NO. 09, THANA NO. 1643
Client Name	SHAIENDRA KUMAR	Project Type	RESIDENTIAL BUILDING
Project Location	NEW PLOT NO. 1264, NEW KHATA NO. 441, WARD NO. 09, THANA NO. 1643	Project Status	PROPOSED
Project Type	RESIDENTIAL BUILDING	Project Area	408.25 Sq. M
Client Name	SHAIENDRA KUMAR	Project Date	10/2020
Project Location	NEW PLOT NO. 1264, NEW KHATA NO. 441, WARD NO. 09, THANA NO. 1643	Project Scale	1:100
Project Type	RESIDENTIAL BUILDING	Project Stage	PROPOSED
Client Name	SHAIENDRA KUMAR	Project Status	PROPOSED
Project Location	NEW PLOT NO. 1264, NEW KHATA NO. 441, WARD NO. 09, THANA NO. 1643	Project Area	408.25 Sq. M
Project Type	RESIDENTIAL BUILDING	Project Date	10/2020
Client Name	SHAIENDRA KUMAR	Project Scale	1:100
Project Location	NEW PLOT NO. 1264, NEW KHATA NO. 441, WARD NO. 09, THANA NO. 1643	Project Status	PROPOSED

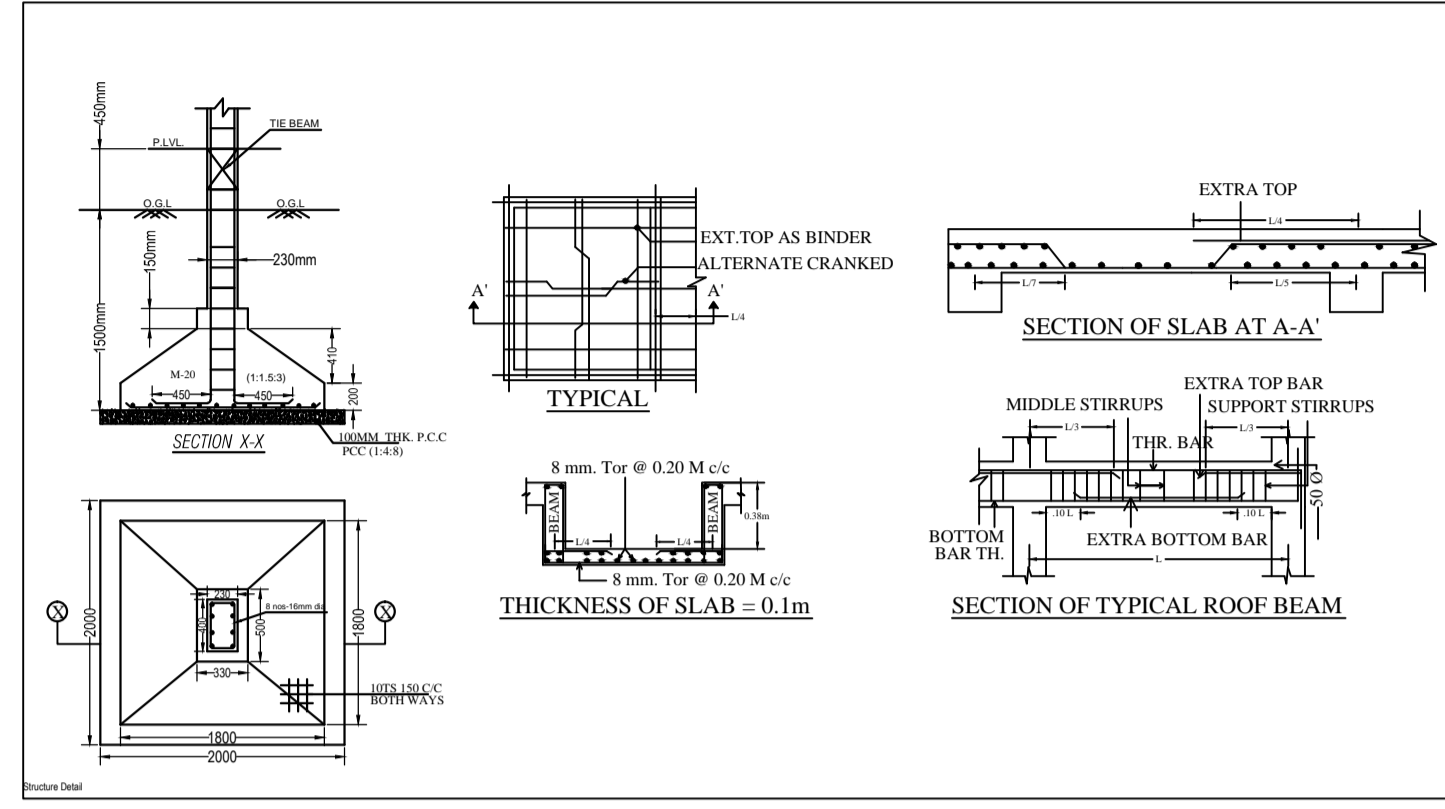

GENERAL SPECIFICATION :-
 FOUNDATION : PLAIN CEMENT CONCRETE AS PER DESIGN.
 R.C.C. COLUMN FOOTING & COLUMN AS PER STRUCTURAL DESIGN.
 SUPER STRUCTURE : R.C.C. COLUMN & BEAM AS PER STR. DESIGN.
 IN CEMENT MORTAR : 23THK. EXT. WALL & 11 THK. PARTITION WALL.
 R.C.C. ROOF SLAB AS PER STRUCTURAL DESIGN.
 FLOOR : MOSAIC CAST IN SITU.
 CERAMIC TILES DADO IN TOILET.
 INTERNAL FINISH : CEMENT PLASTER WITH P.O.P & O.B.D.
 SANITARY : VITRIOUS CHINA CLAY SANITARY WARE.
 G.I. PIPE WATER SUPPLY.
 P.V.C. PIPE FOR SEWAGE DISPOSAL.
 DOORS & WINDOW : COPPER WIRE WITH P.V.C. CONDUIT.

SCHEDULE OF DOORS & WINDOWS :-

TYPE	WIDTH	HT.	SILL	DESCRIPTION
D	1.00	2.10	0	WOODEN FLUSH DOOR
D1	0.90	2.10	0	WOODEN FLUSH DOOR
D2	0.75	2.10	0	WOODEN FLUSH DOOR
W	1.50	1.20	0.60	GLAZED WINDOW
W1	1.20	1.20	0.60	GLAZED WINDOW
W2	0.90	1.20	0.60	GLAZED WINDOW
V	0.60	0.60	1.50	GLAZED VENTILATOR

A PROPOSED RESIDENTIAL BUILDING OF :-
 SHAIENDRA KUMAR S/O GANESH CHANDRA PURVEY
 SOCIETY'S PLOT NO.- 23
 NEW PLOT NO. - 1264, NEW KHATA NO.-441,
 WARD NO.- 09, THANA NO.- 1643
 RESIDENT OF CHANDRA PRABHA NAGAR
 DIMNA NH-33 MANGO JAMSHEDPUR.







SIGNATURE OF ARCHITECT

SIGNATURE OF OWNER / ATTORNEY HOLDER

SCALE :- NTS NORTH SHEET NO.

DATE :-

APPROVED

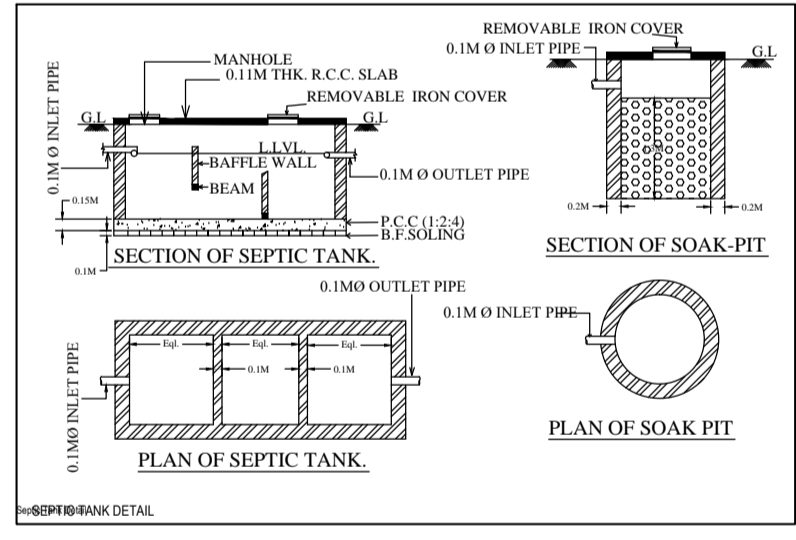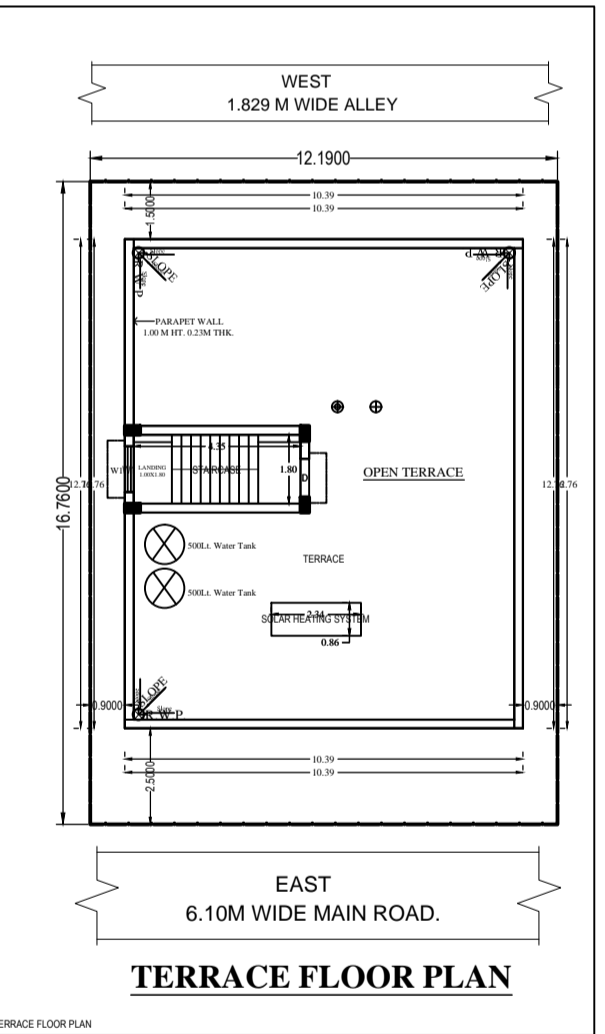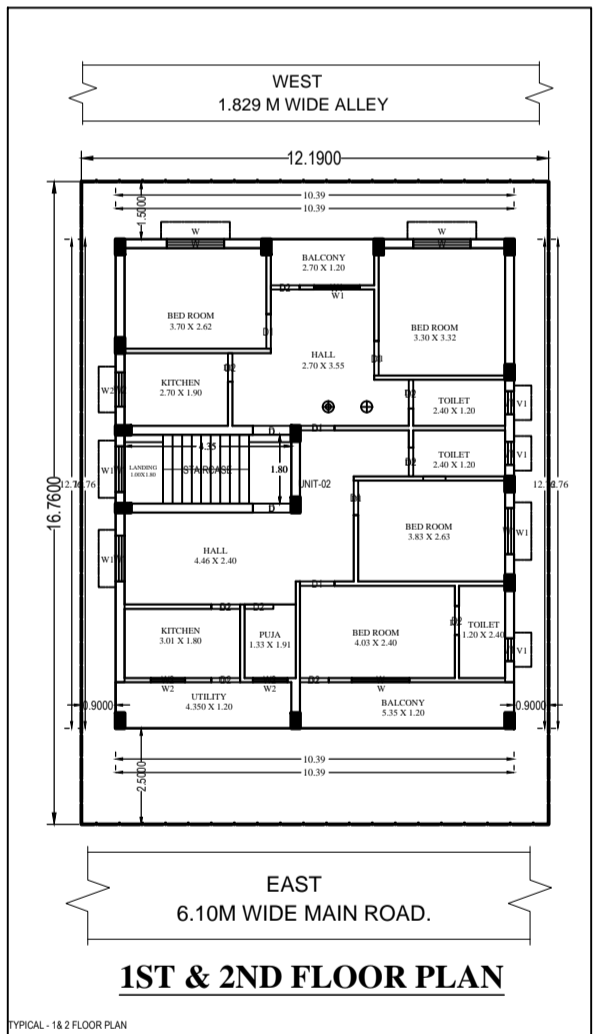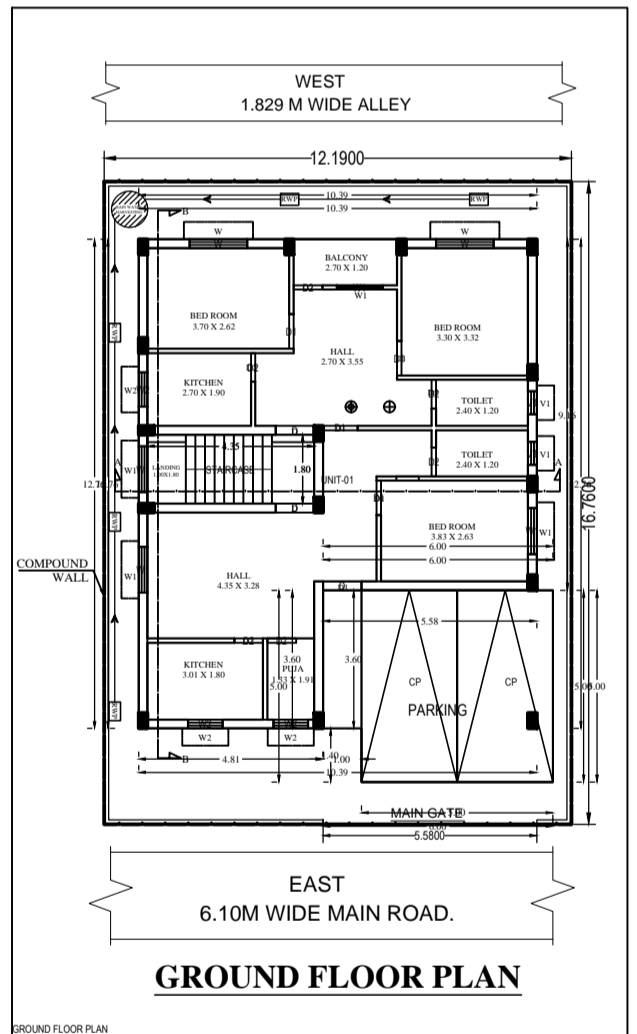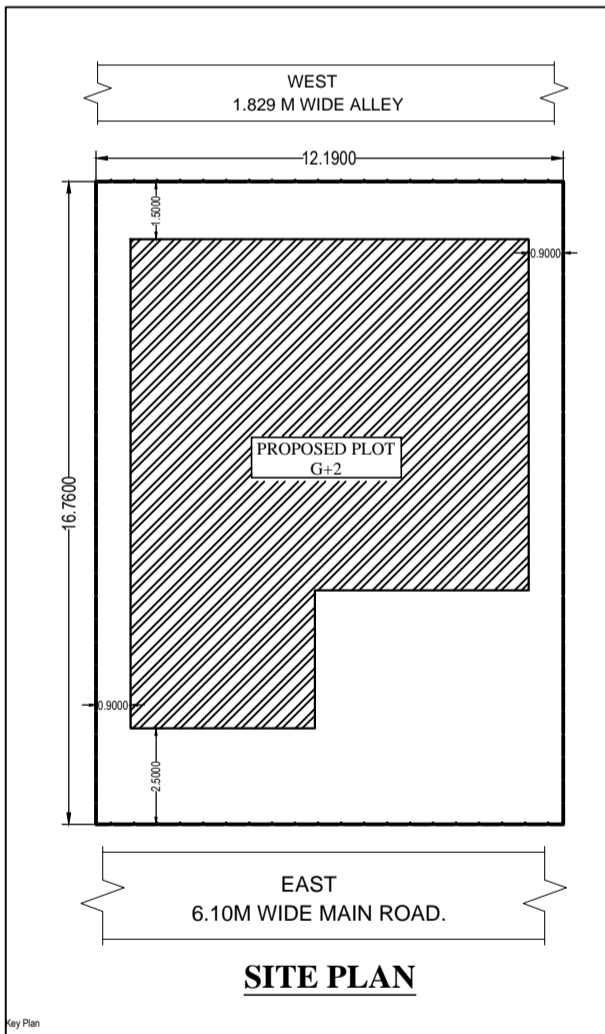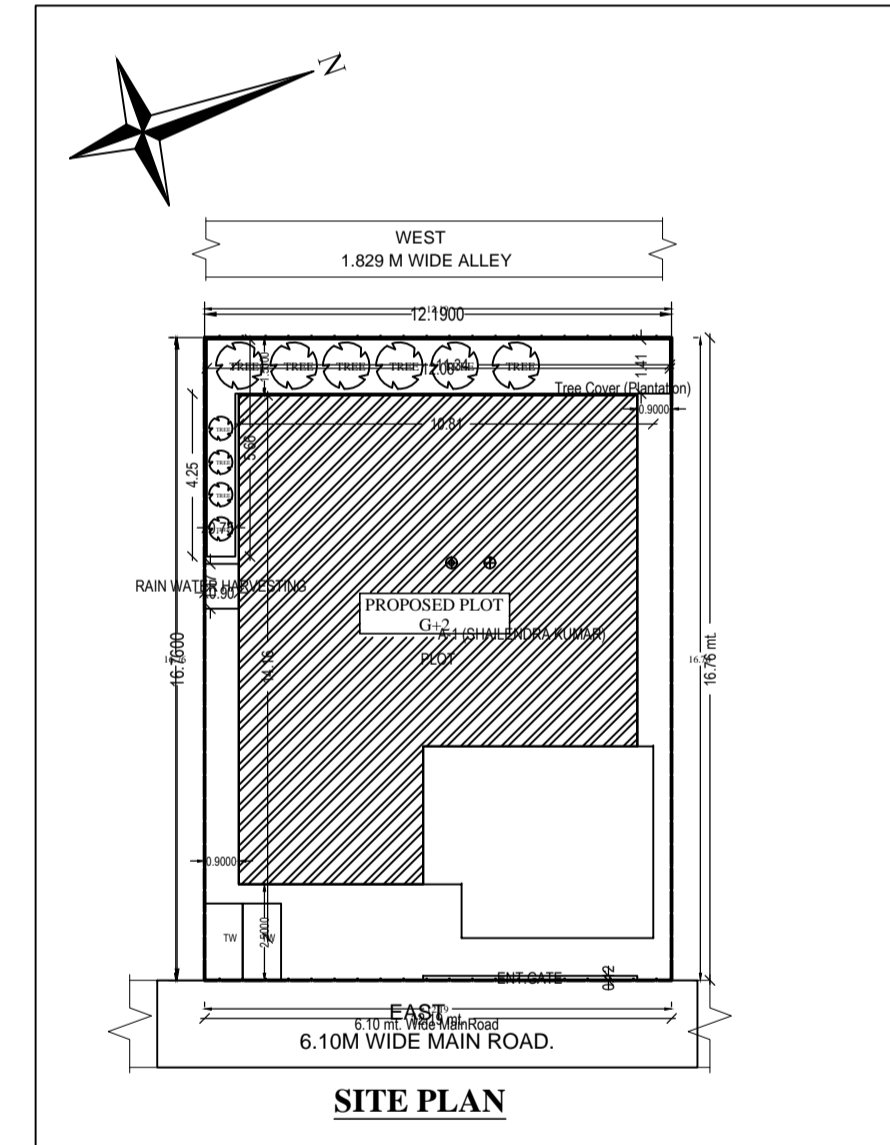

Building A (SHAIENDRA KUMAR)

Floor Name	Total Built Up Area (Sq.M)	Structure Area (Sq.M)	Proposed FAR	Total FAR Area (Sq.M)	Area (Sq.M)
Ground Floor	100.00	100.00	1.00	100.00	100.00
1st Floor	100.00	100.00	1.00	100.00	100.00
2nd Floor	100.00	100.00	1.00	100.00	100.00
Terrace Floor	100.00	100.00	1.00	100.00	100.00
Total	400.00	400.00	4.00	400.00	400.00

SCHEDULE OF JOINERY:

BUILDING NAME	NO.	LENGTH	HEIGHT	NO.
SHAIENDRA KUMAR	01	0.75	2.10	24
SHAIENDRA KUMAR	02	0.90	2.10	14
SHAIENDRA KUMAR	03	1.50	2.10	16
SHAIENDRA KUMAR	04	1.20	2.10	12
SHAIENDRA KUMAR	05	0.60	1.50	08

UMBRA Table for Building A (SHAIENDRA KUMAR)

FLOOR	NO.	UNIT TYPE	NO. OF UNITS	NO. OF ROOMS	No. of Bathrooms
GROUND FLOOR	01	FLAT	10	10	10
1ST FLOOR	02	FLAT	10	10	10
2ND FLOOR	03	FLAT	10	10	10
TERRACE FLOOR	04	FLAT	10	10	10
TOTAL			40	40	40

SITE PLAN

(SHAIENDRA KUMAR)